




SITE/STILT FLOOR PLAN

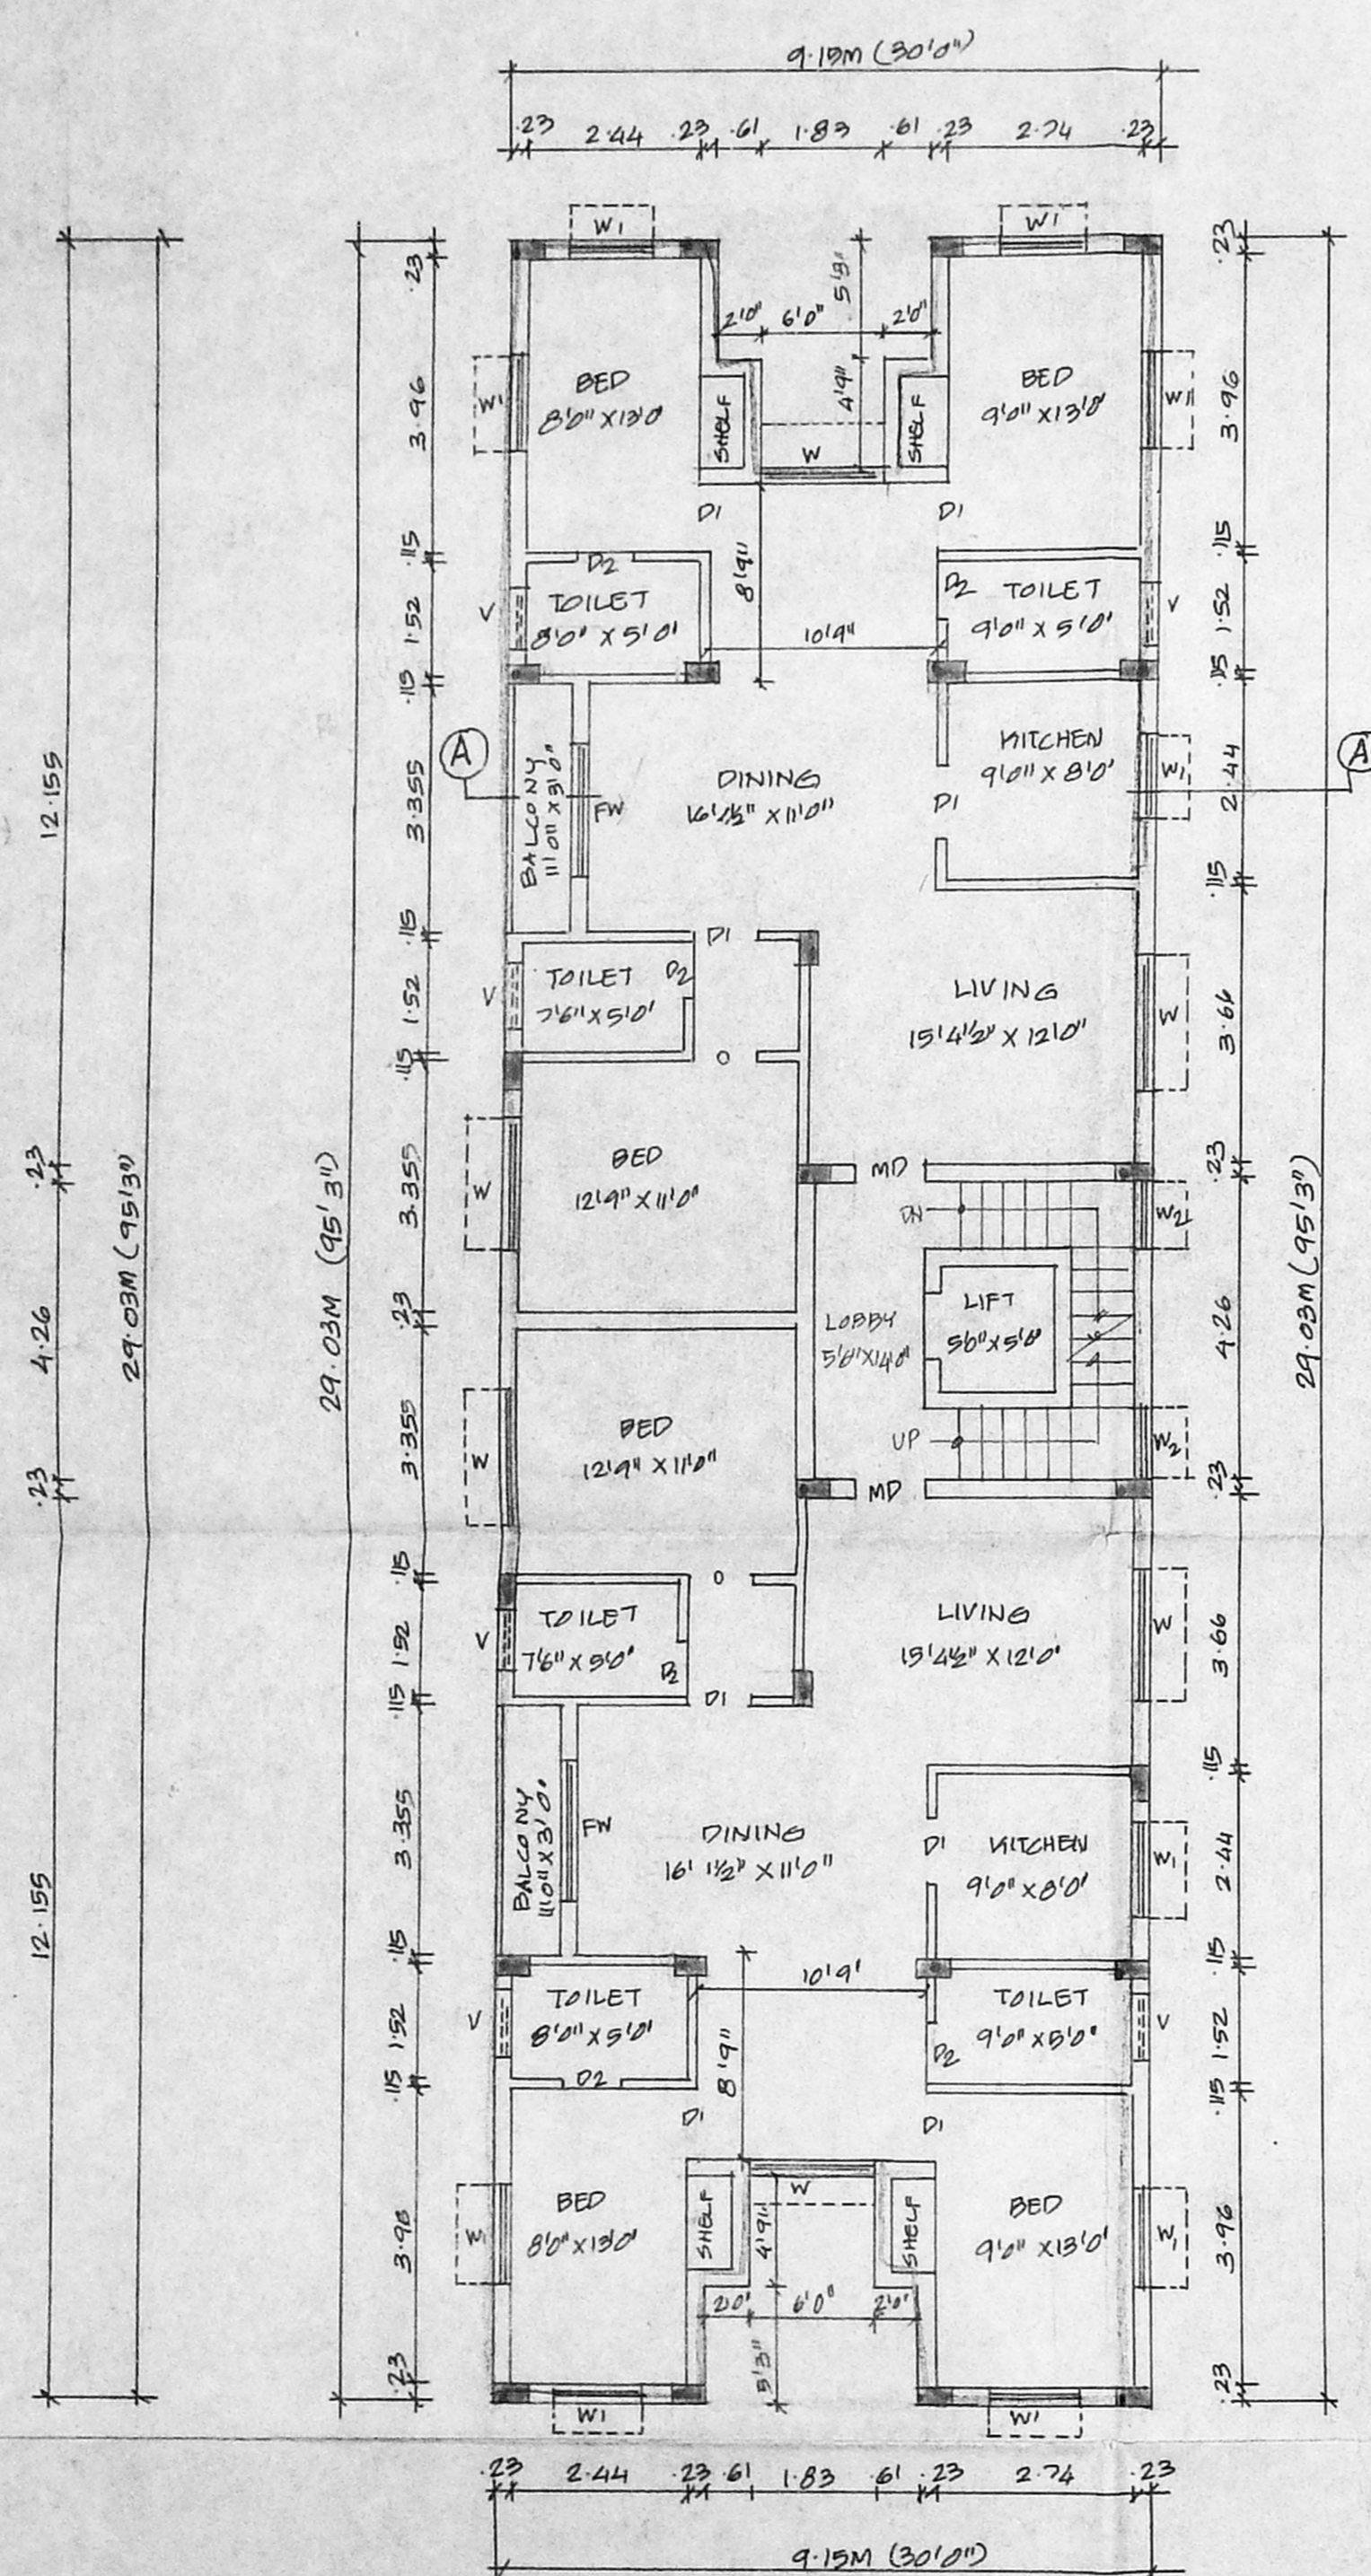

FIRST FLOOR PLAN

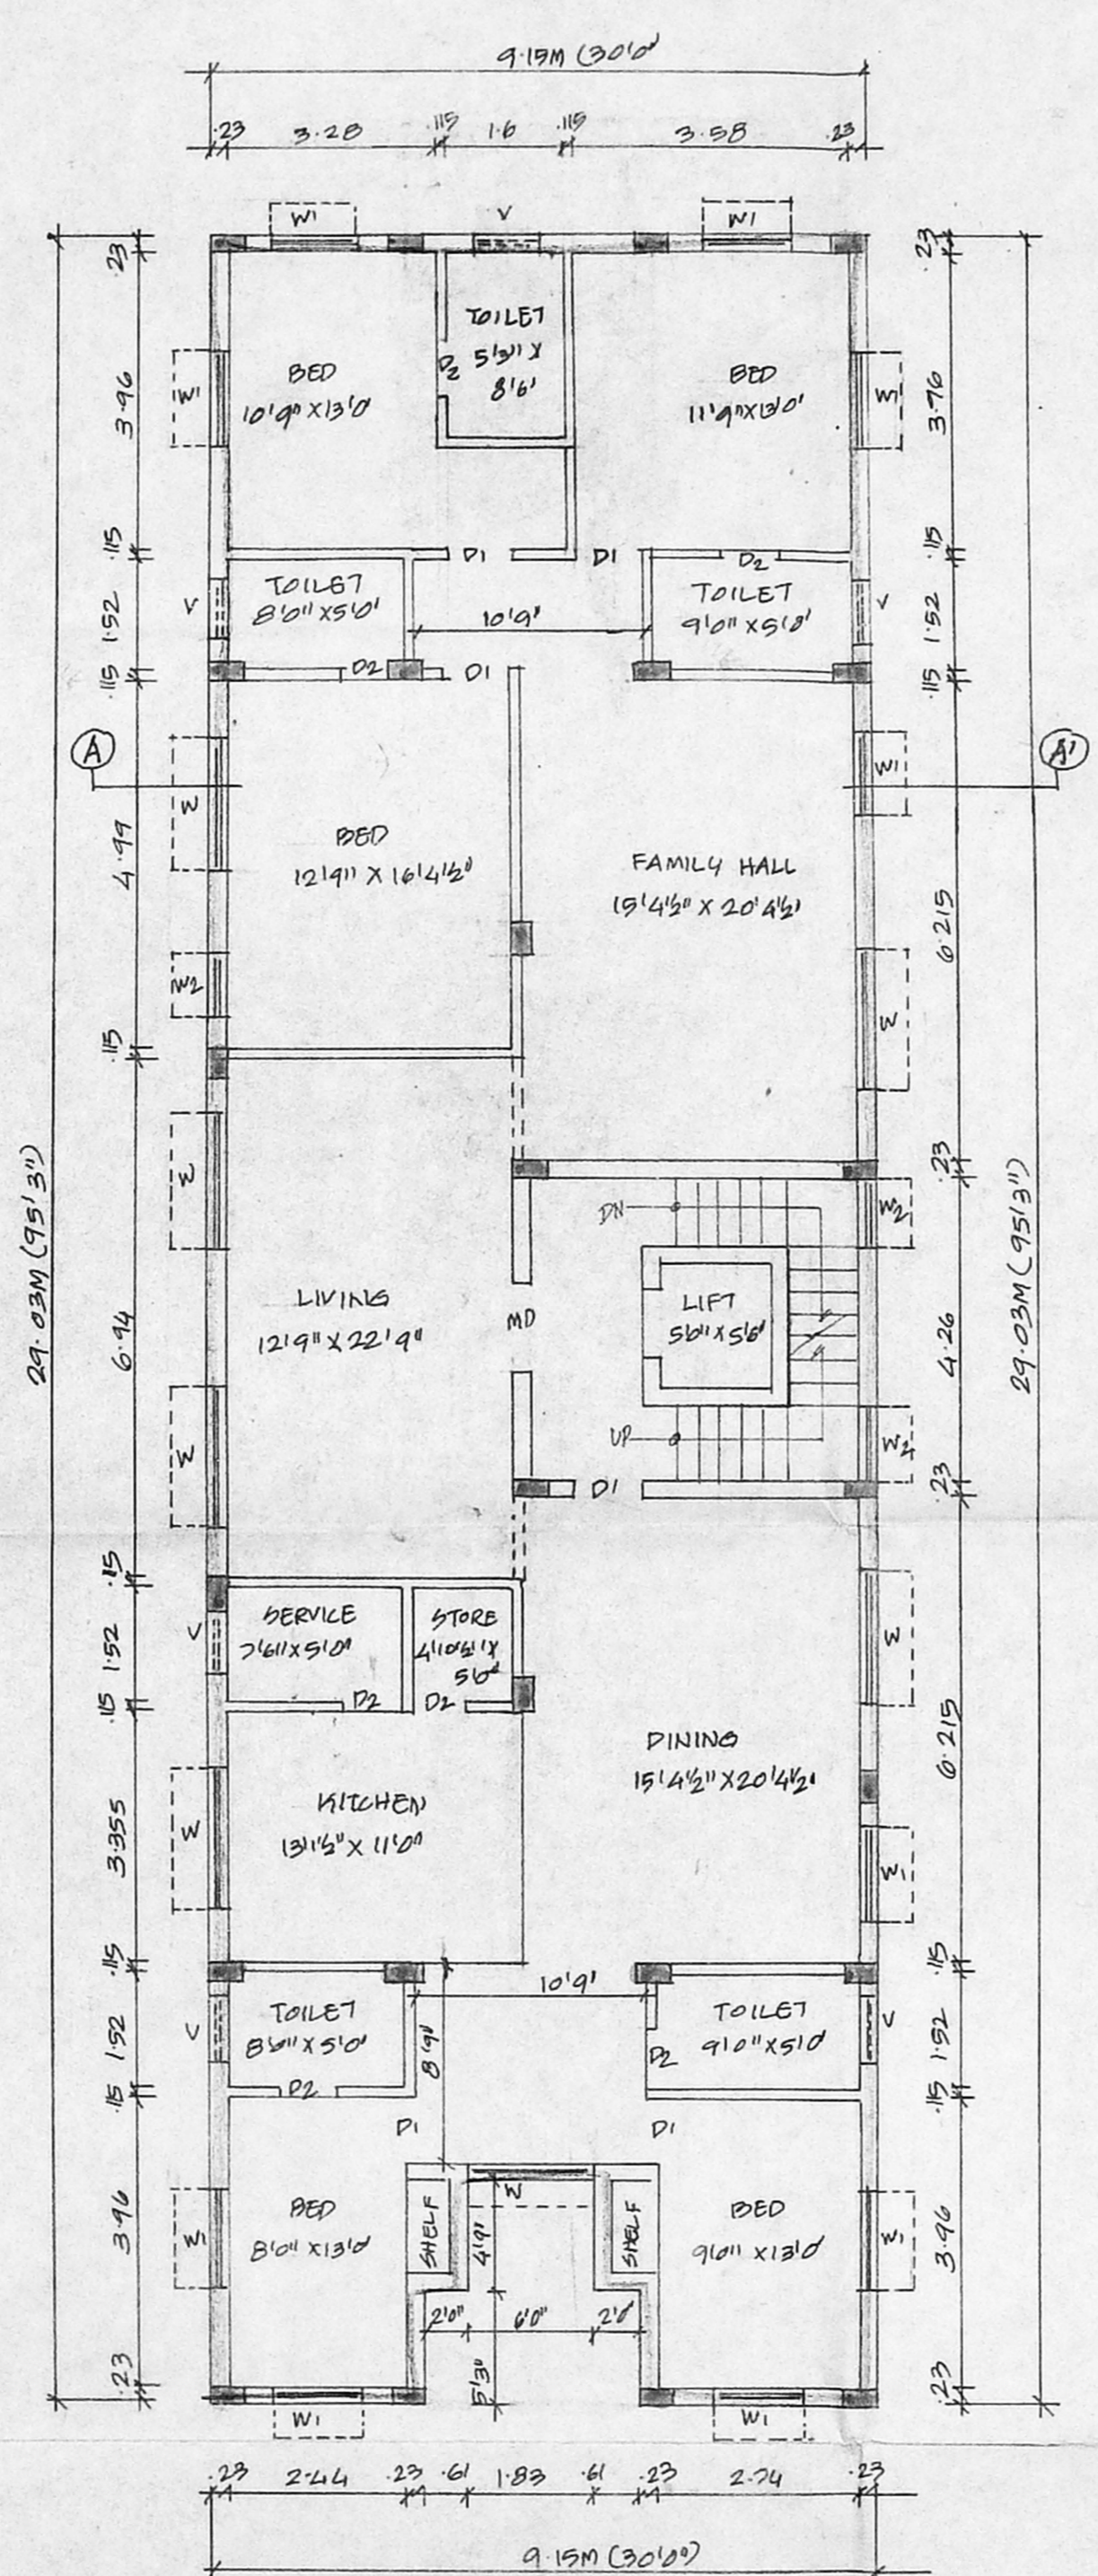

SECOND FLOOR PLAN

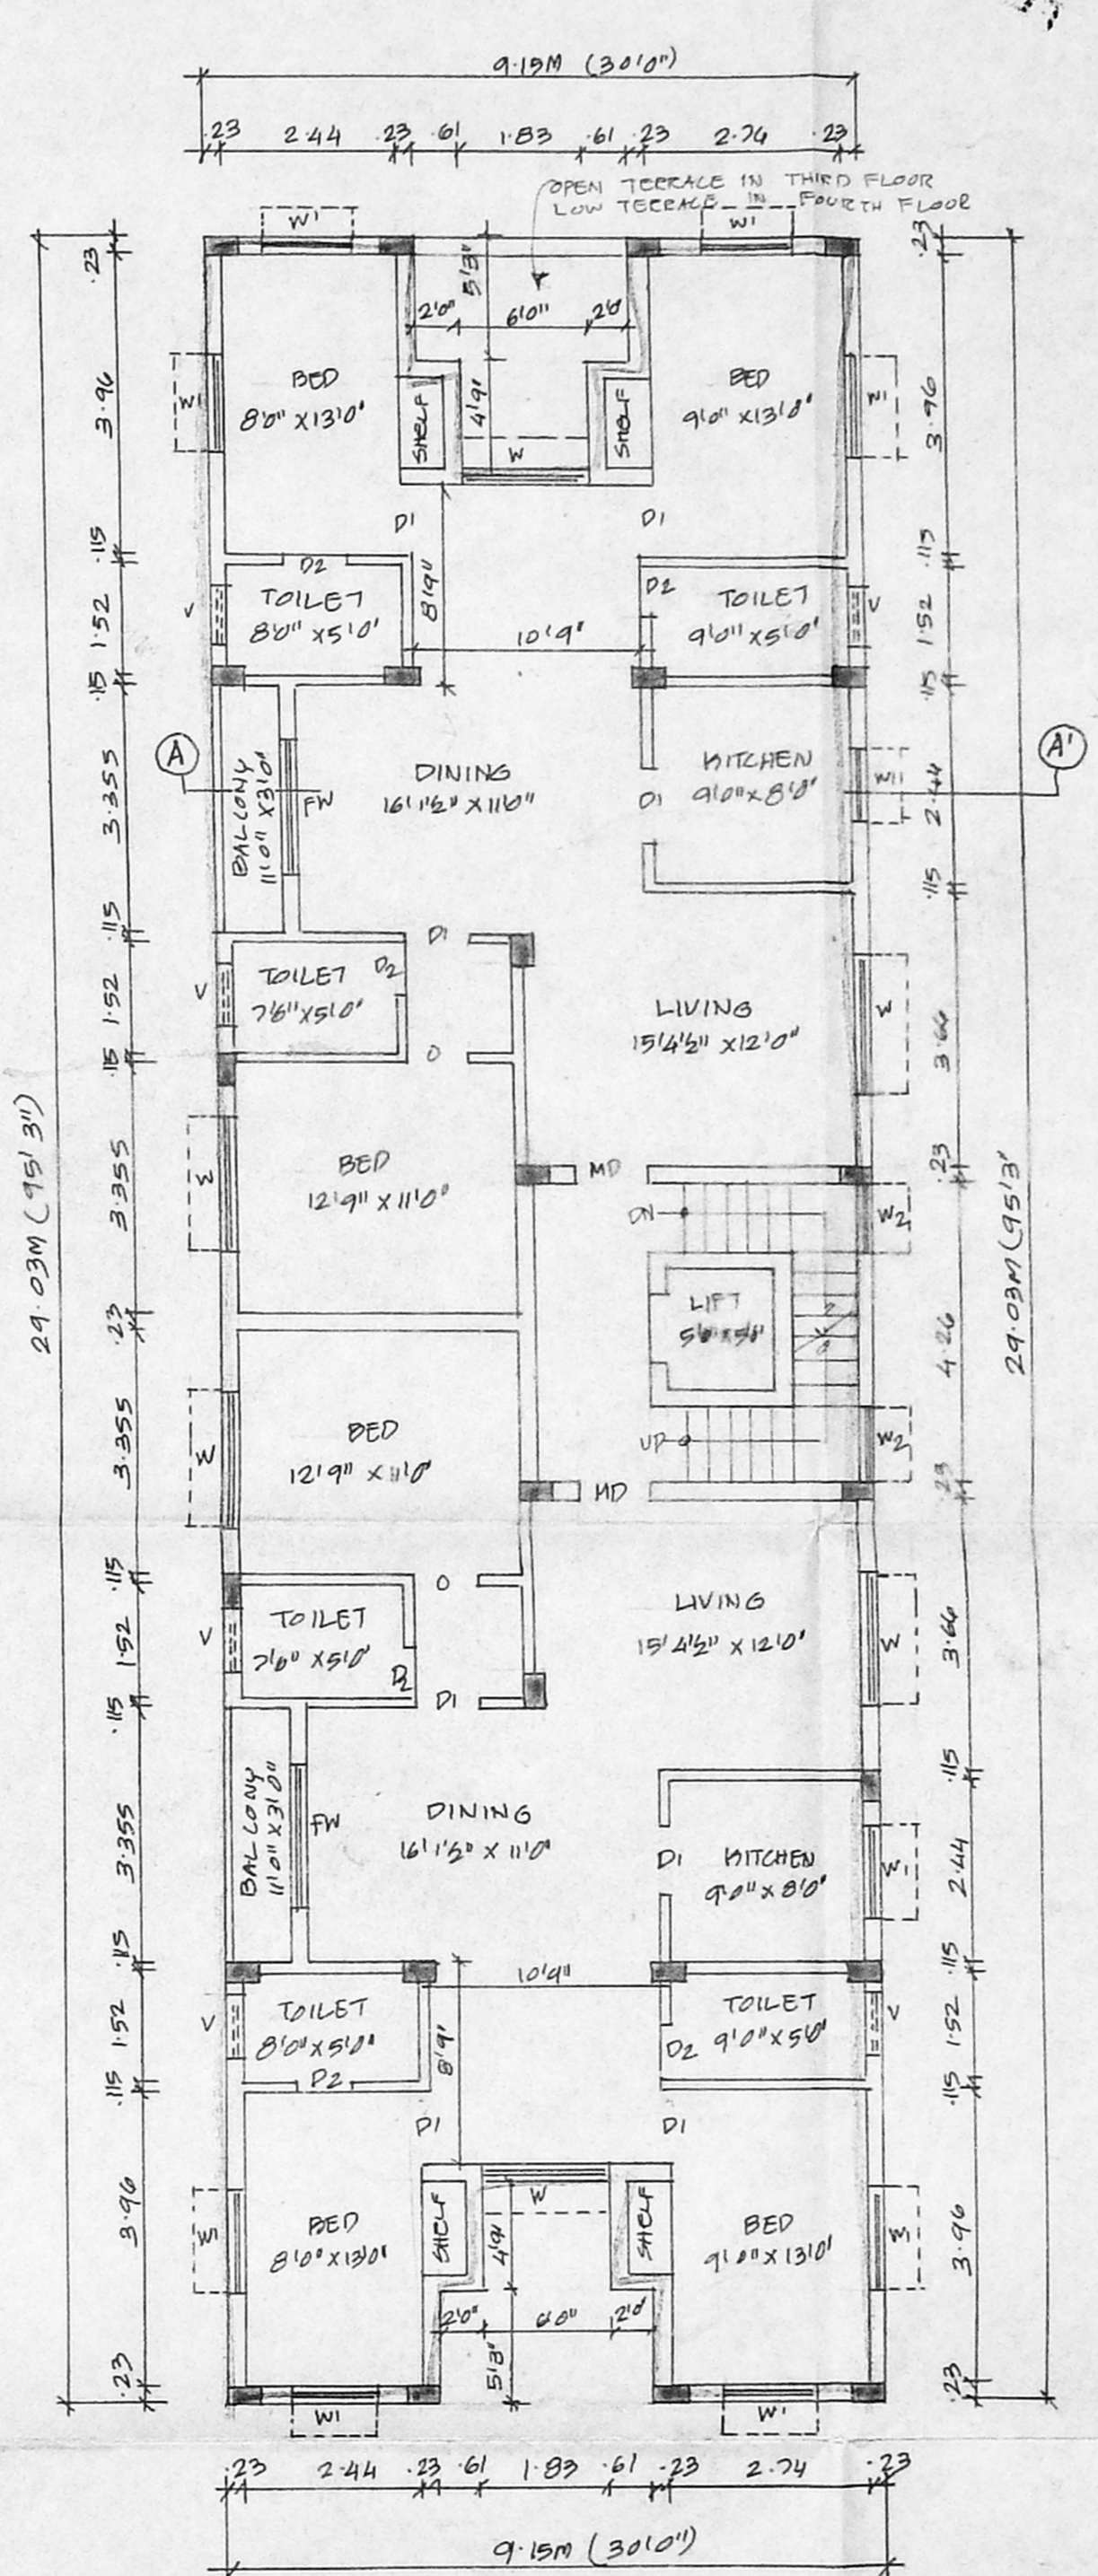

THIRD & FOURTH FLOOR PLAN

PLAN SHOWING THE PROPOSED RESIDENTIAL BUILDING AT DOOR NO. NEW-2, OLD-36 PADMAVATHIAR ROAD, JAIPUR NAGAR, GOPALAPURAM, CHENNAI-600 007/67, BLOCK NO. 4, RAJAKKERE VILLAGE -TRIPLICANE TALUK LOCAL BODY, CHENNAI CORPORATION P.A. 6/1/04

SHEET No. 1/2

SPECIFICATION

- FOUNDATION IN P.C.C 1:5:10
- FLOORING IN P.C.C 1:4:8
- ROOF SLAB IN R.C.C 1:2:4
- BRICK WORK IN CM 1:5
- PLASTERING IN CM 1:8

JOINERY

- MD MAIN DOOR 1-00 X 2-135
- D1 DOOR .915 X 2-135
- D2 .75 X 2-135
- FW FRENCH WINDOW 1-83 X 2-135
- W WINDOW 1-83 X 1-37
- W1 1-22 X 1-37
- W2 .915 X 1-37
- V VENTILATOR .915 X .61

AREA

	SQ. FT	SQ. M
PLOT AREA	744.00	711.13
STILT FLOOR	255.75	23.72
FIRST FLOOR	2445.90	226.53
SECOND FLOOR	2776.50	256.89
THIRD FLOOR	2099.50	194.56
FOURTH FLOOR	2099.50	194.56
TOTAL AREA	11,118.75	1033.25
PLOT COVERAGE	37.20%	
F.S.I	1.49	

REFERENCE

SCALE 1:100

- PROPOSAL
- ROAD
- BOUNDARY

OWNER


S. ATHIYAMAN, B.E.
Class-I, Licensed Surveyor - No. 102
Corporation of Chennai
5, Nuthan Street, T. Nagar,
Chennai - 17 Phone: 2815 0824
Mobile: 3103440

LICENSED SURVEYOR


PLAN SHOWING THE PROPOSED RESIDENTIAL BUILDING AT NEN DOOR NO. 2, OLD NO. 32, PADMAVATHIAR ROAD, GOPALAPURAM, JAIPUR NAGAR, CHENNAI - 86. IN R-S NO. 67/67, BLOCK NO. 4. MYLAPORE VILLAGE TRIPLIKANE TALUK No. 1 LOCAL BODY SHERIDIA TROPOR - ATION

Asst. Scrutiny P.A. 6/11/04 A.P. D.P.


OFFICE COPY

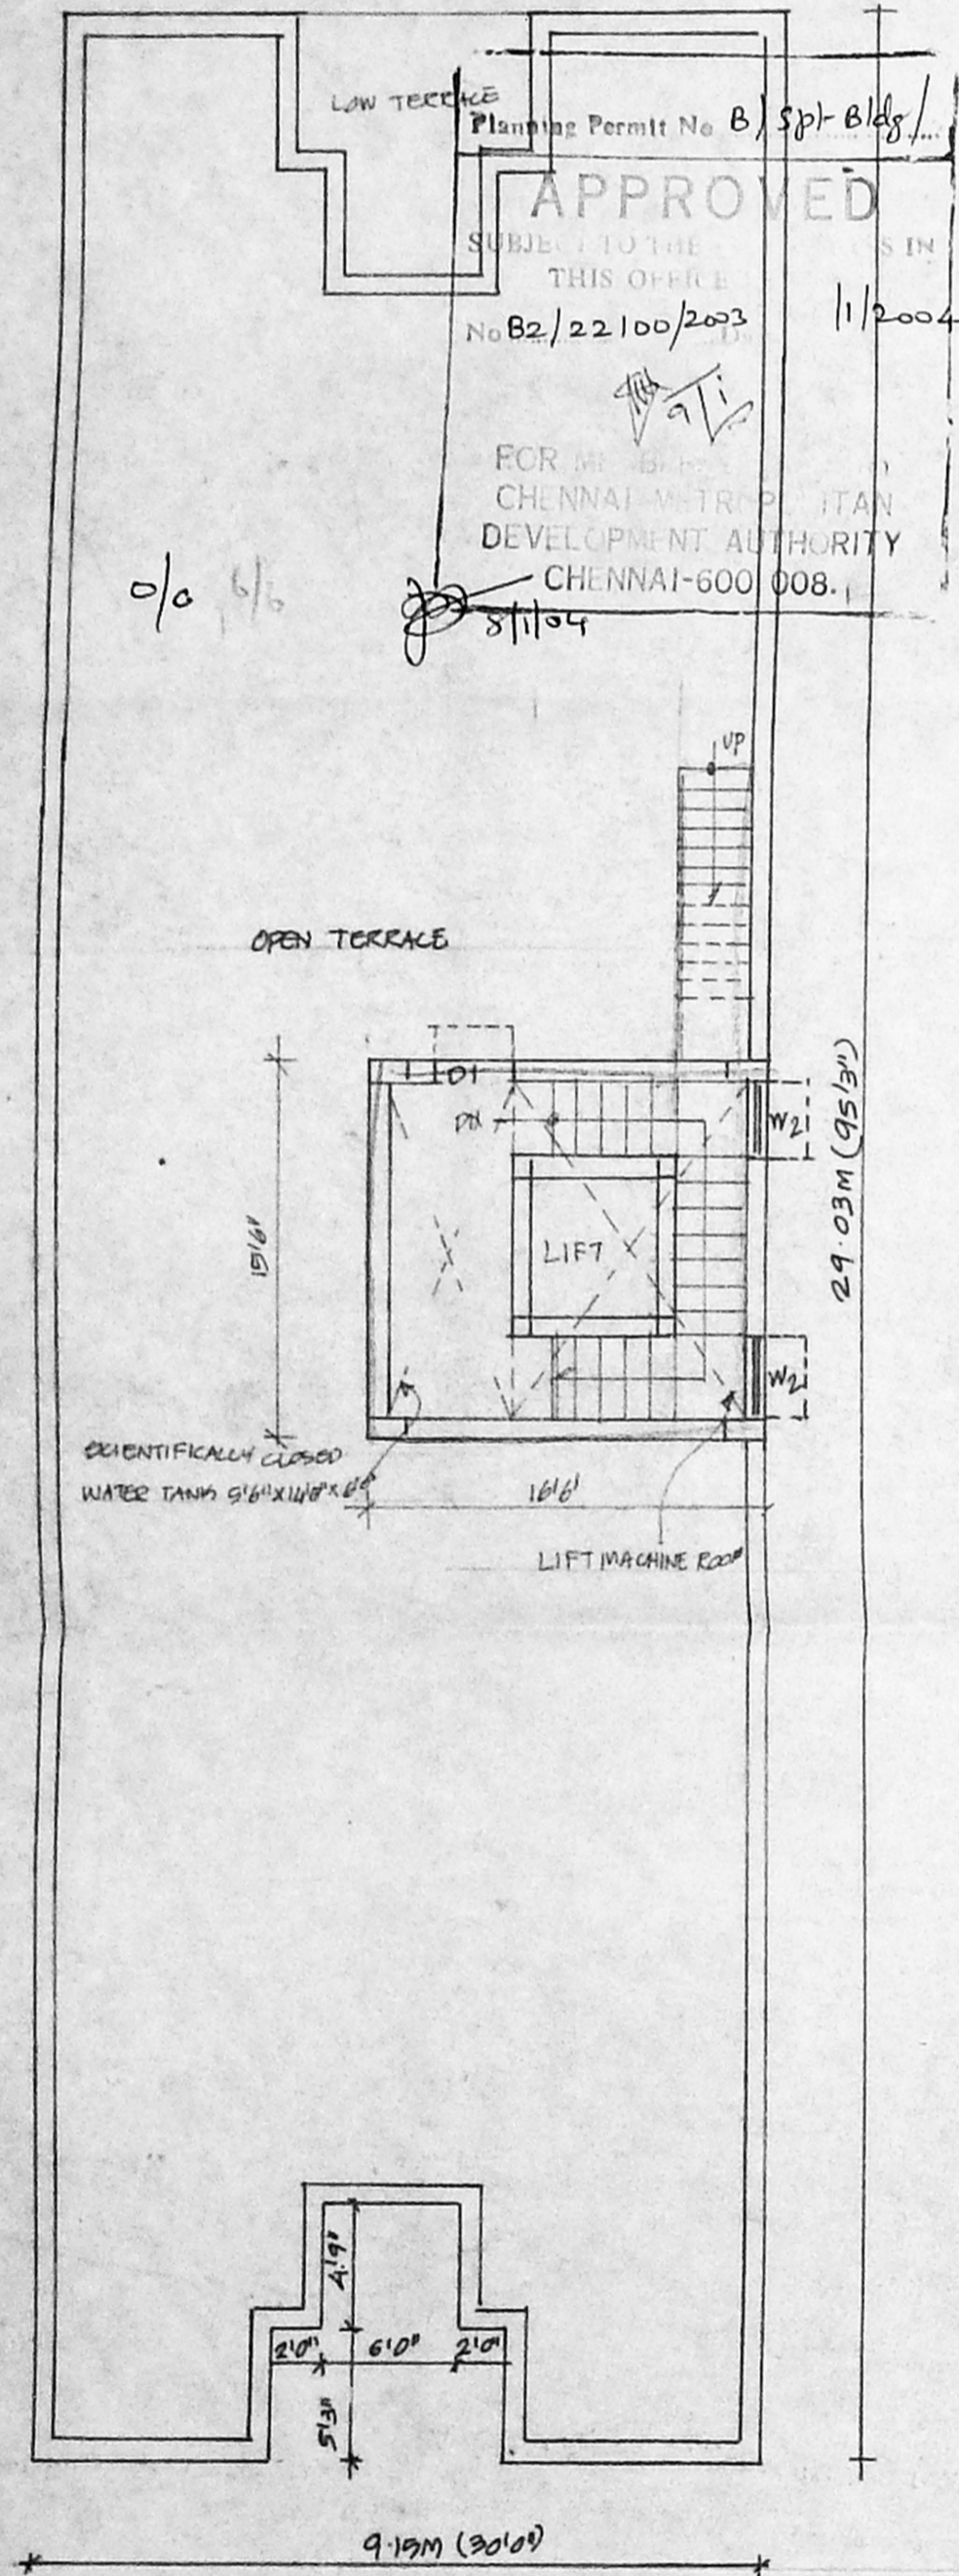


TERRACE FLOOR PLAN

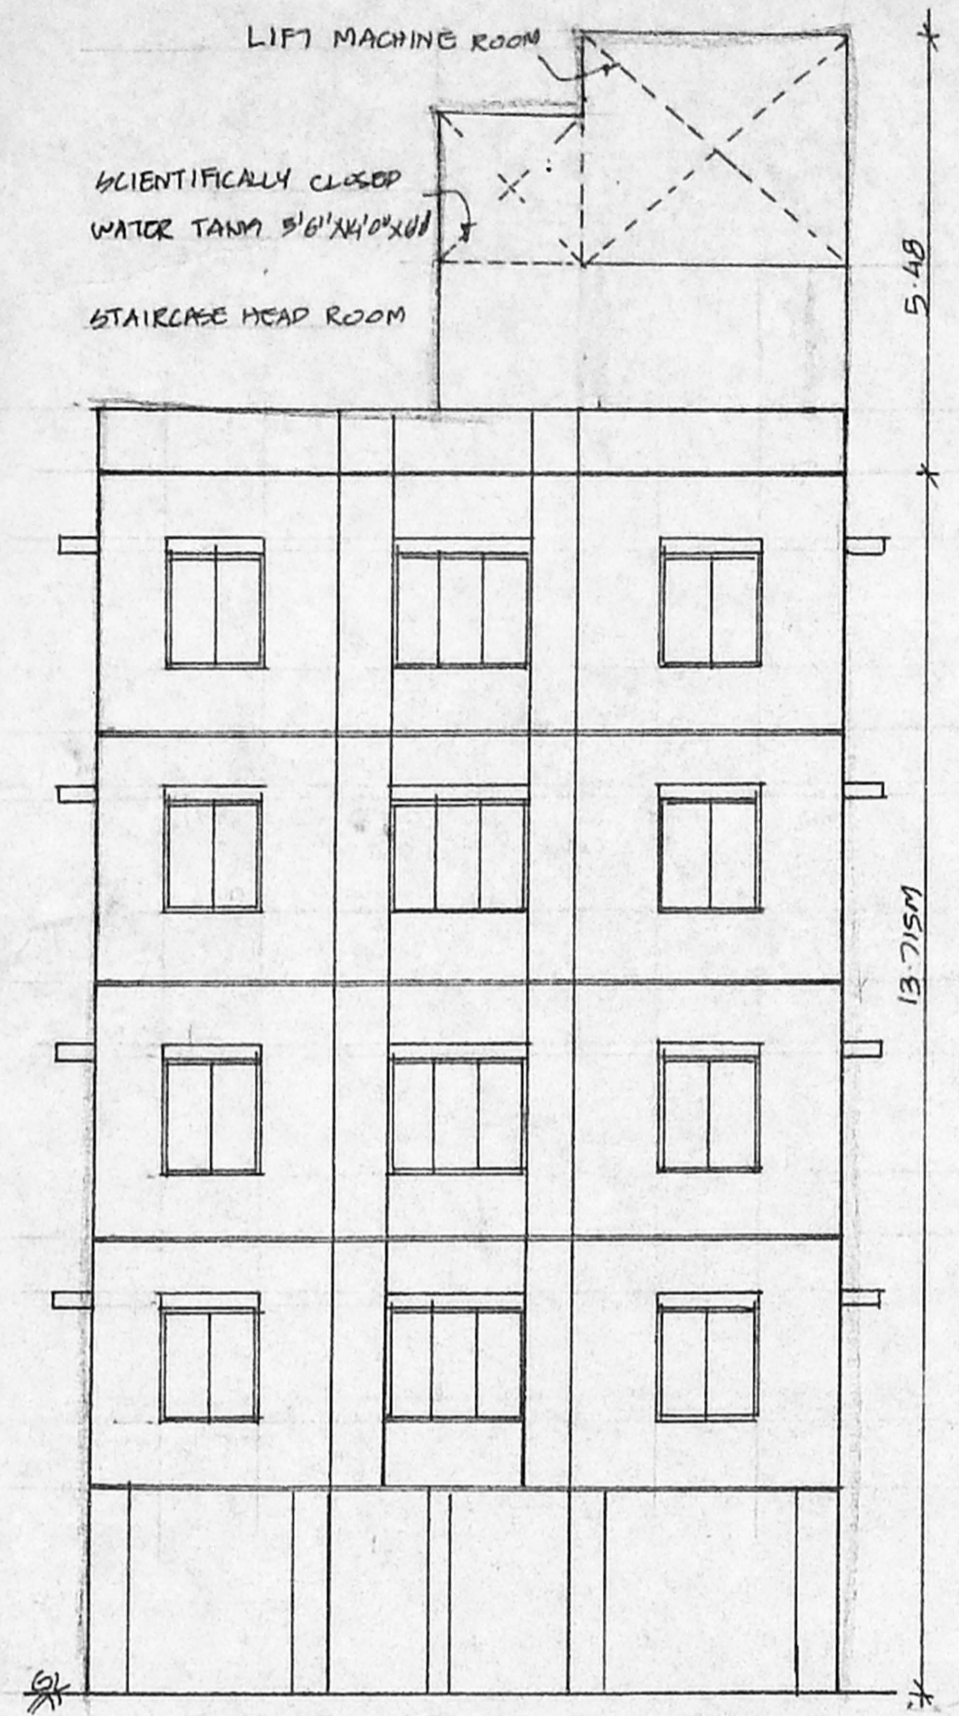


FRONT ELEVATION

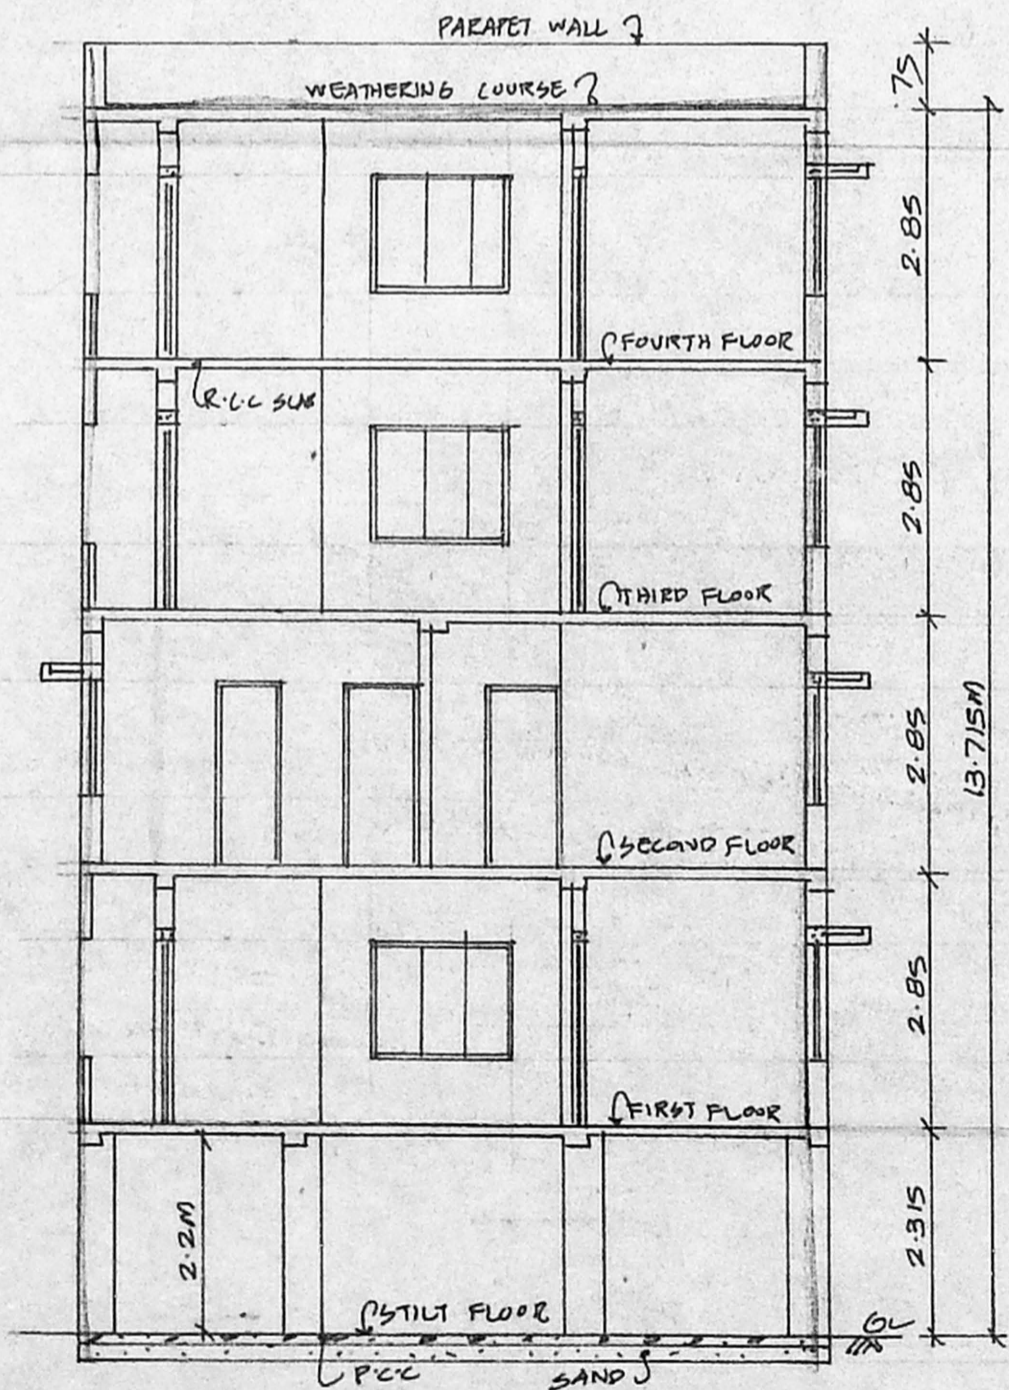


SECTION AA

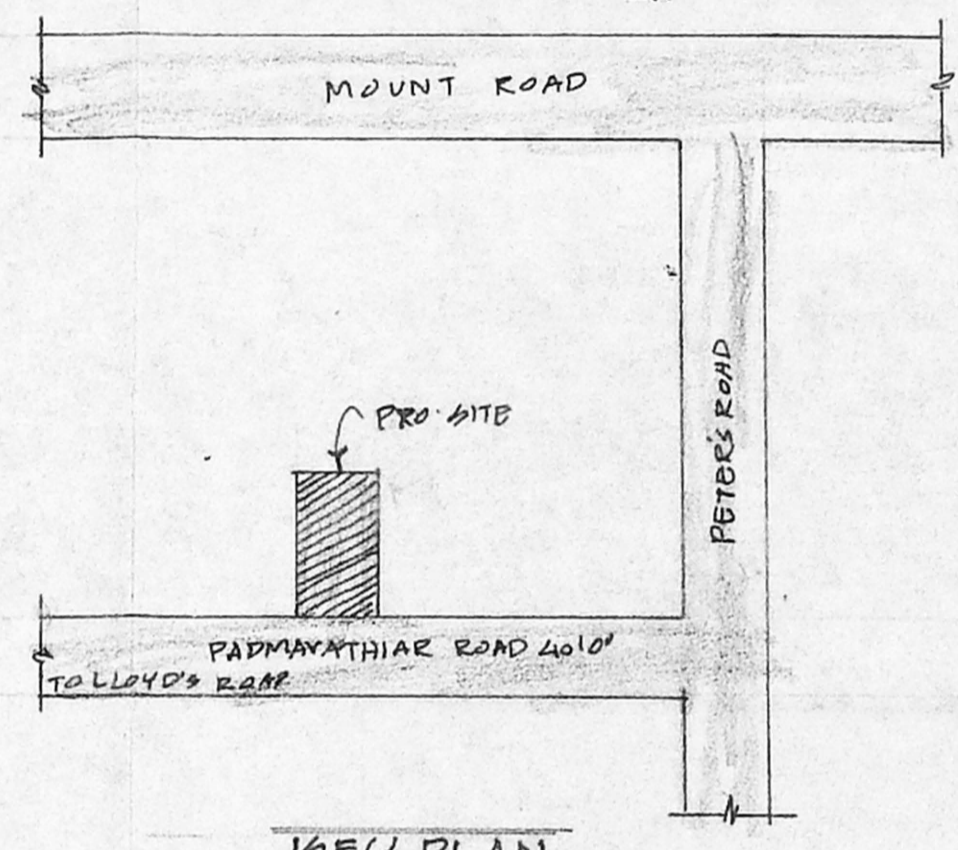


KEY PLAN N-T-S

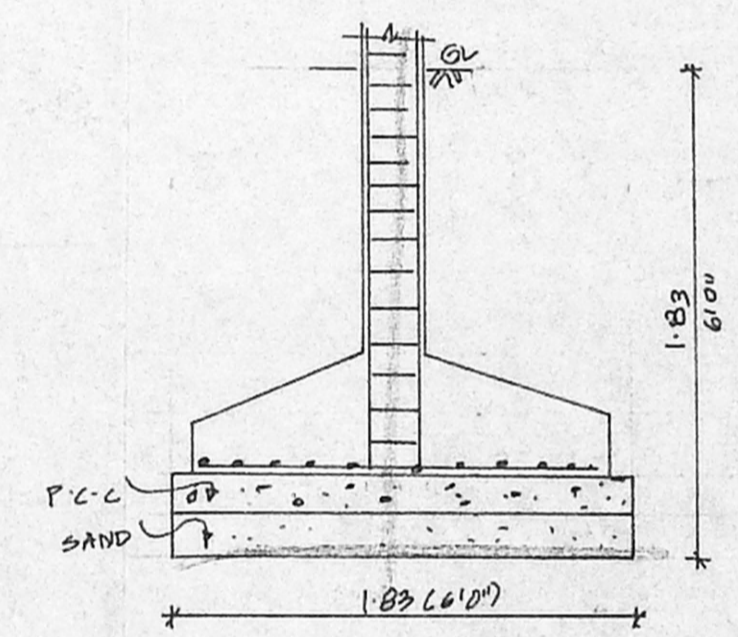

FOUNDATION DETAIL

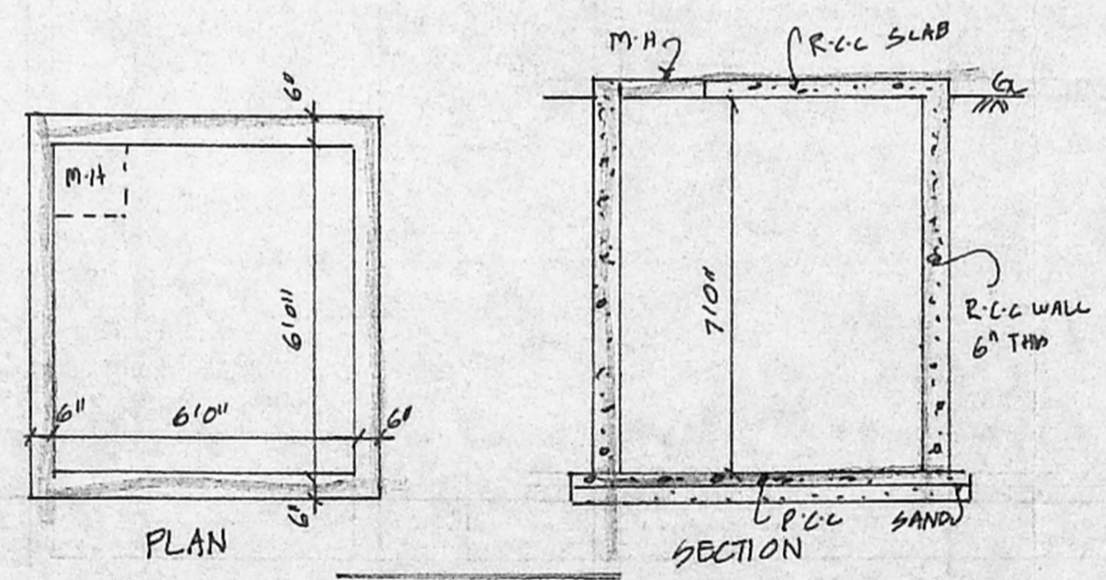

SUMP DETAIL

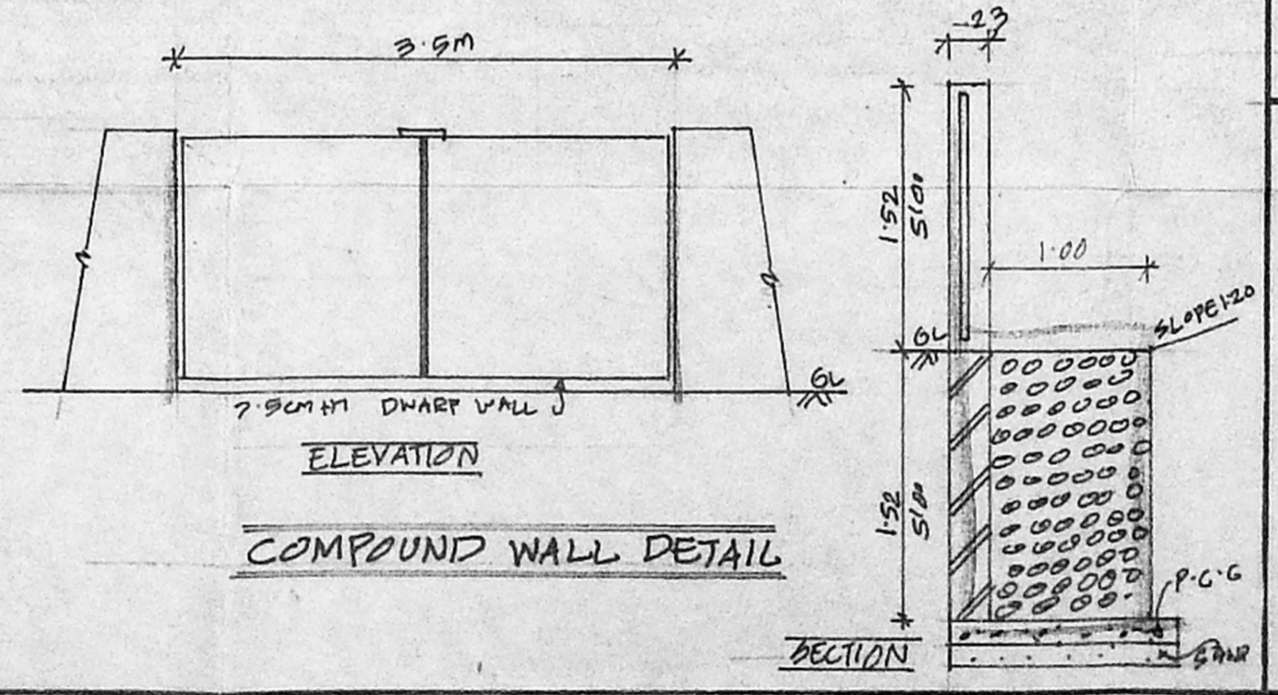

ELEVATION

COMPOUND WALL DETAIL

SHEET NO. 2/2

REFERENCE

PROPOSAL	<input type="checkbox"/>
ROAD	<input type="checkbox"/>
BOUNDRY	<input type="checkbox"/>

OWNER

[Signature]

S. ATHIVAMAN, B.E.
 Class-1. Licensed Surveyor - No. 192
 Corporation of Chennai
 5, Nathamuni Street, T. Nagar,
 Chennai - 17 Phone : 2815 6824
 Mobile 31038440

LICENSED SURVEYOR