




CMDA (B) POOR No. 1	90x200
C. No B3/040086/2003	75x200
Asst. 03-DOOR	90x200
Scrutiny W-WINDOW	132 x 120
P. A. 21/10/03 W2-WINDOW	90 x 120
W3-WINDOW	47.5 x 120
W3-WINDOW	47.5 x 105
J R.C.C JALI	75x60

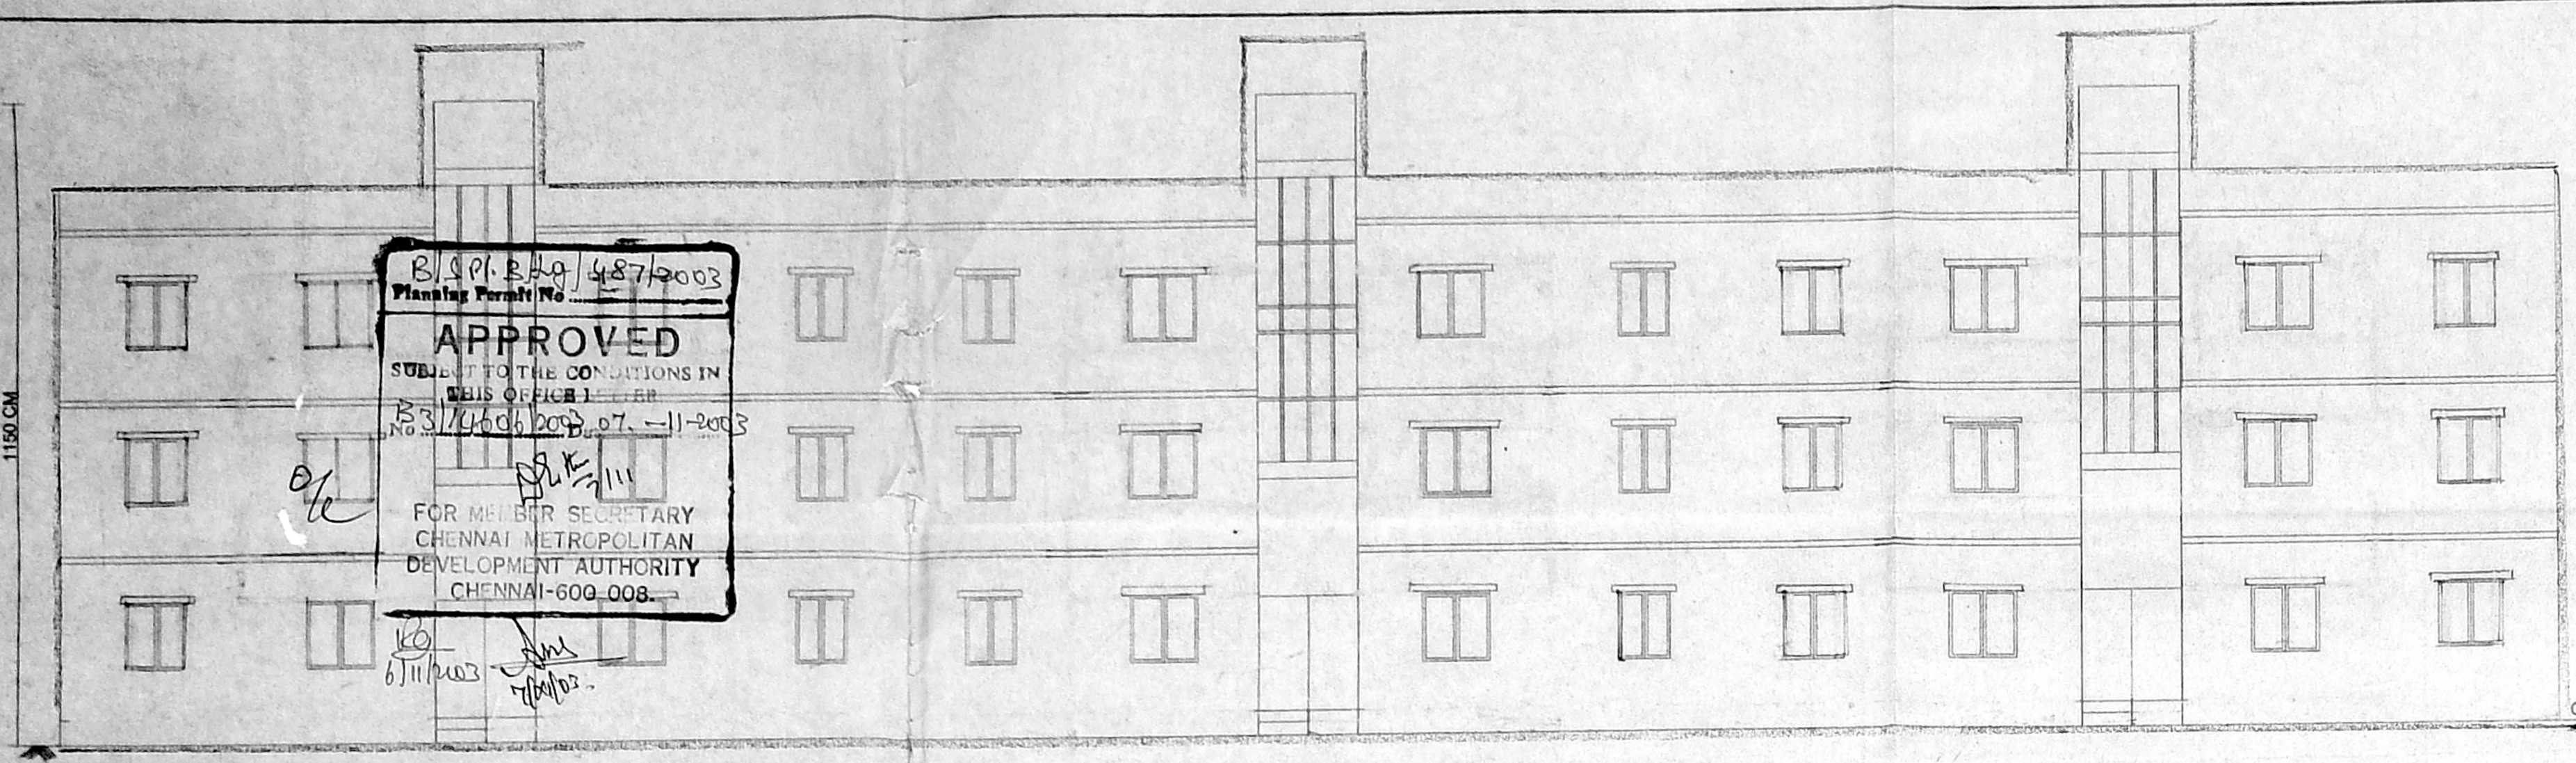

ELEVATION

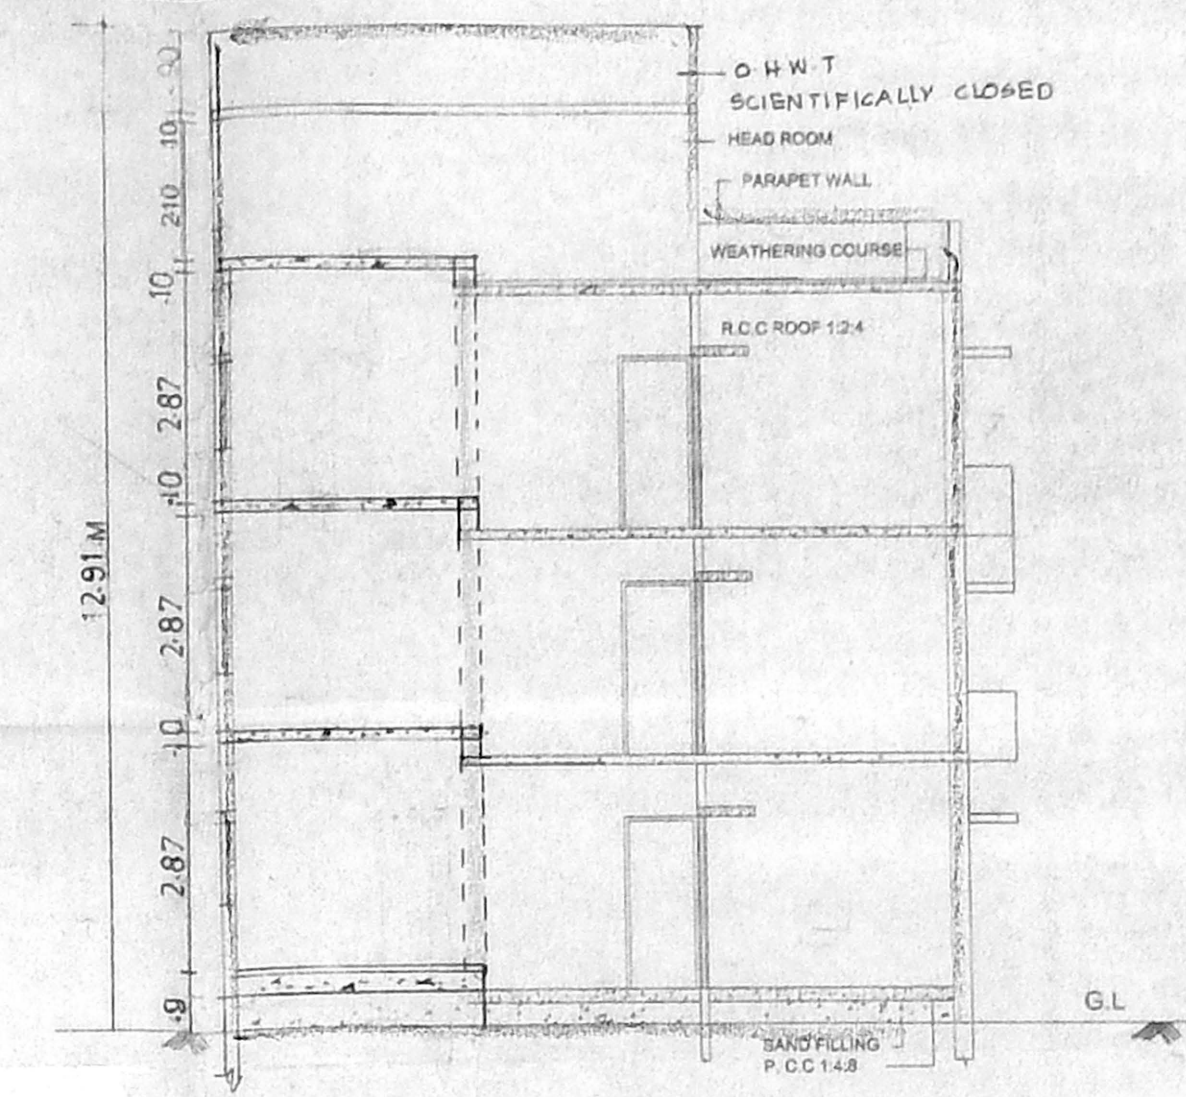

SECTION "X Y"

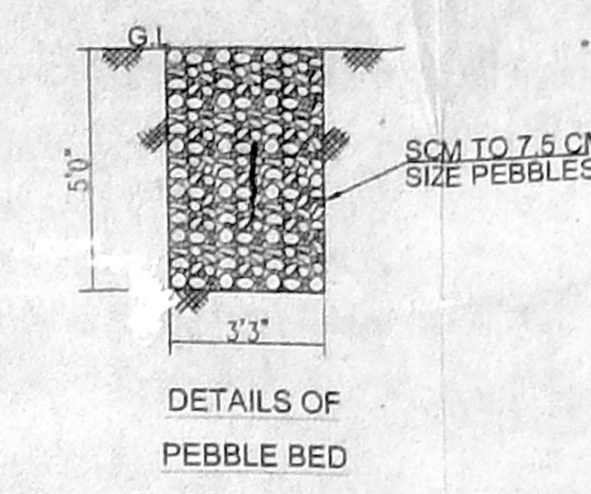

DETAILS OF PEBBLE BED

B/S.P. B.A. 487/2003  
 APPROVED  
 FOR THE SECRETARY  
 CHENNAI METROPOLITAN  
 DEVELOPMENT AUTHORITY  
 CHENNAI-600 008

AREA STATEMENT	SQ.M
TOTAL PLOT AREA	680.00
GROUND FLOOR	431.15
FIRST FLOOR	431.15
SECOND FLOOR	431.15
TOTAL	1293.45

COVERAGE	0.49
F.S.I	1.47
ADDITIONAL CONSTRUCTION AREA	938.544

COLOUR INDEX	
EXISTING	[Symbol]
PROPOSED	[Symbol]
ROAD	[Symbol]
BOUNDARY	[Symbol]


REFERENCE	
DRW.NO	: 125/c
DRW.FILE	: S/S-1/DRG/Harishma/TNHB
SCALE	: 1"=8'0"
DATE	: 09.05.2002
DRWN BY	: Ramesh/harishma con.ltd.

NOTE :-  
 ALL DIMENSIONS ARE IN METRES


PROPOSED ADDITIONS TO THE EXISTING BUILDING AT BLOCK NO:128 EMERALD FLAT IN T.N.H.B SPECIALDIVISION , A.ANNA NAGARWESTERN EXTENSION SURVEY NO : 216 PART OF PADI VILLAGE, AMBATHUR THALUK THIRUVALLUVAR DIST CHENNAI - 600101

- |   |             |    |             |
|---|-------------|----|-------------|
| 1 | Kasab       | 10 | [Signature] |
| 2 | M. Balu     | 11 | [Signature] |
| 3 | Padmanabhan | 12 | [Signature] |
| 4 | [Signature] | 13 | [Signature] |
| 5 | [Signature] | 14 | [Signature] |
| 6 | [Signature] | 15 | [Signature] |
| 7 | [Signature] | 16 | [Signature] |
| 8 | [Signature] | 17 | [Signature] |
| 9 | [Signature] | 18 | [Signature] |


OWNER  
 K. SELVAM, B.E. AMIE, CEng (I) A.I.E.,  
 Consulting Civil Engineer, Chartered Engineer,  
 Approved Valuer & Licensed Surveyor,  
 Class I Reg. No. 600/2003/2004  
 Decree No. 11/17, Thiruvalluvar Salai,  
 Manjambakkam, Chennai-600 050.  
 Tel: 2421 0711, Call: 93112 82050  
 (Amount Received FREE NOT APPLICABLE)

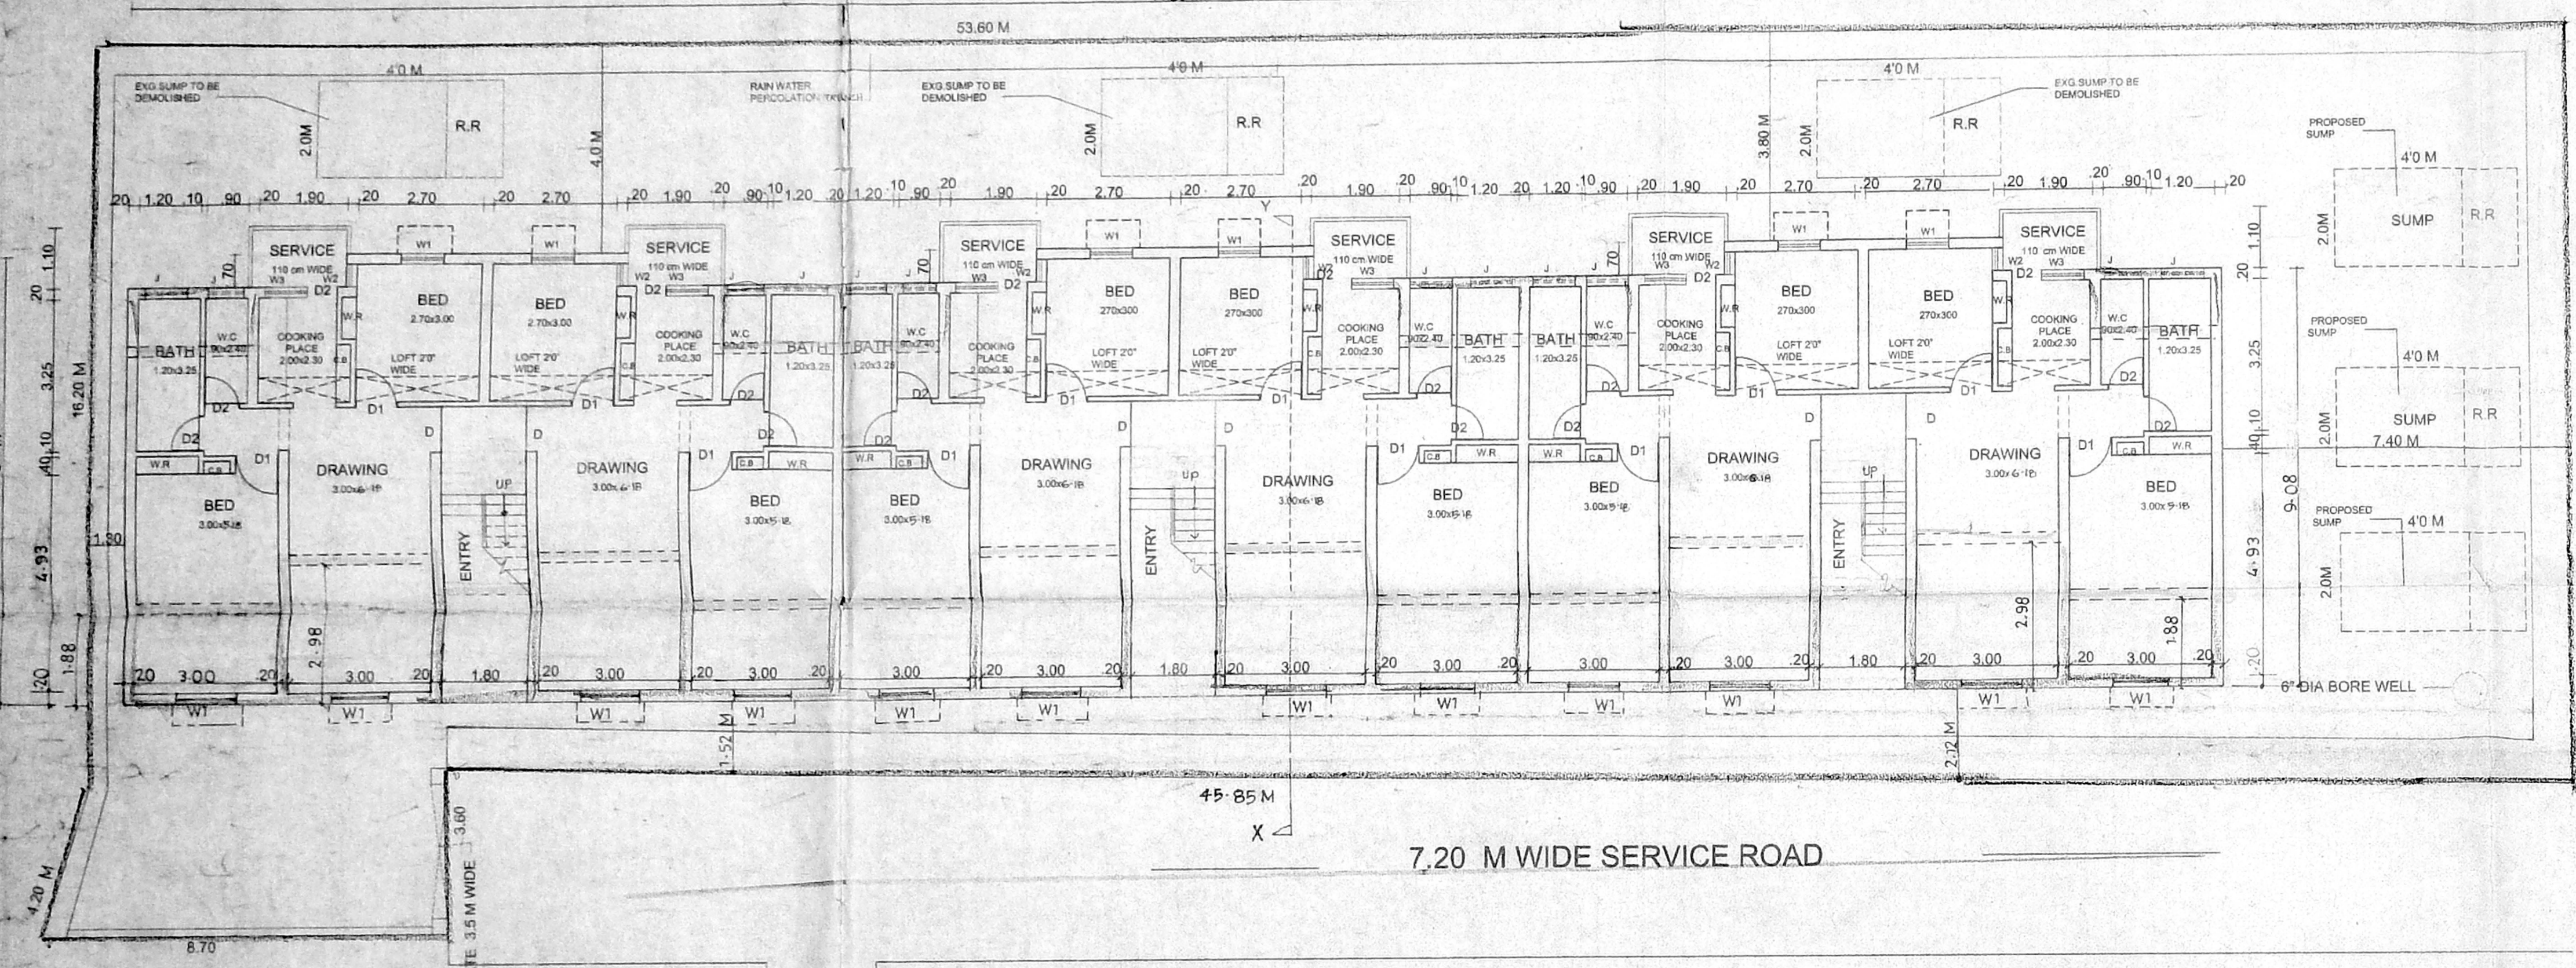


SITE/GROUND FLOOR PLAN

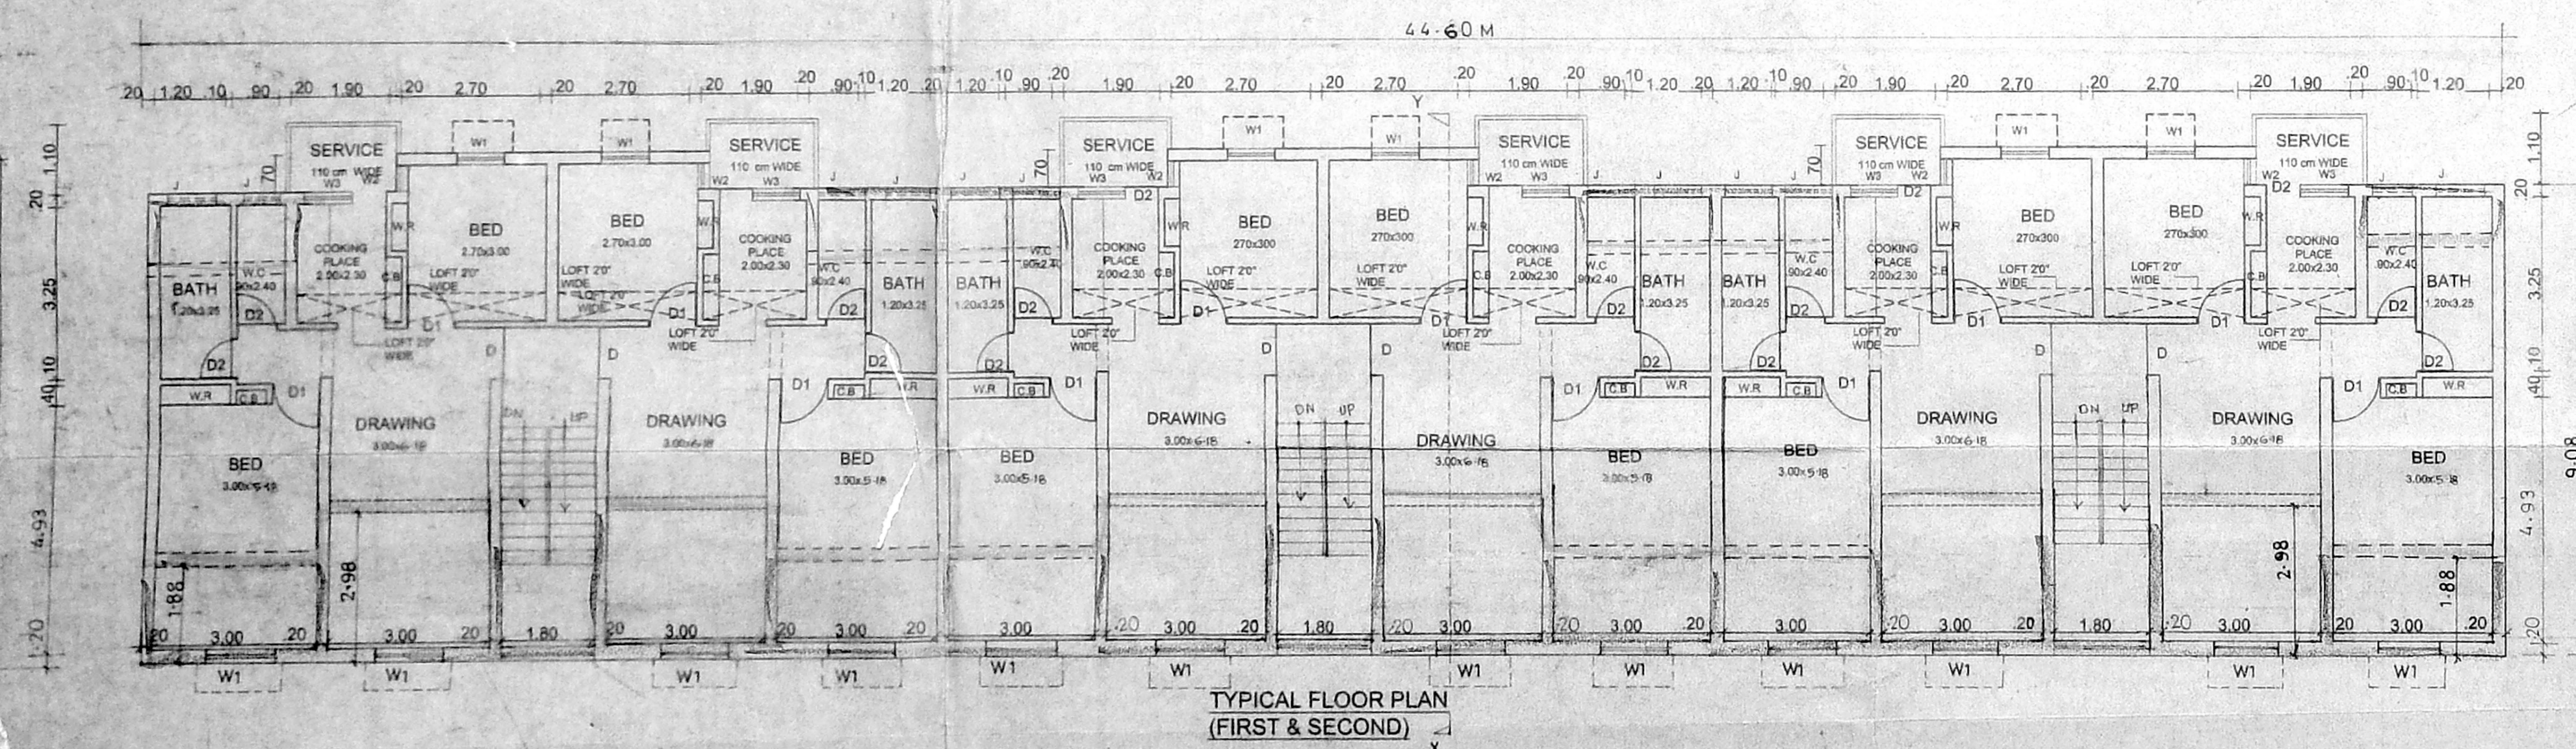


TYPICAL FLOOR PLAN (FIRST & SECOND)

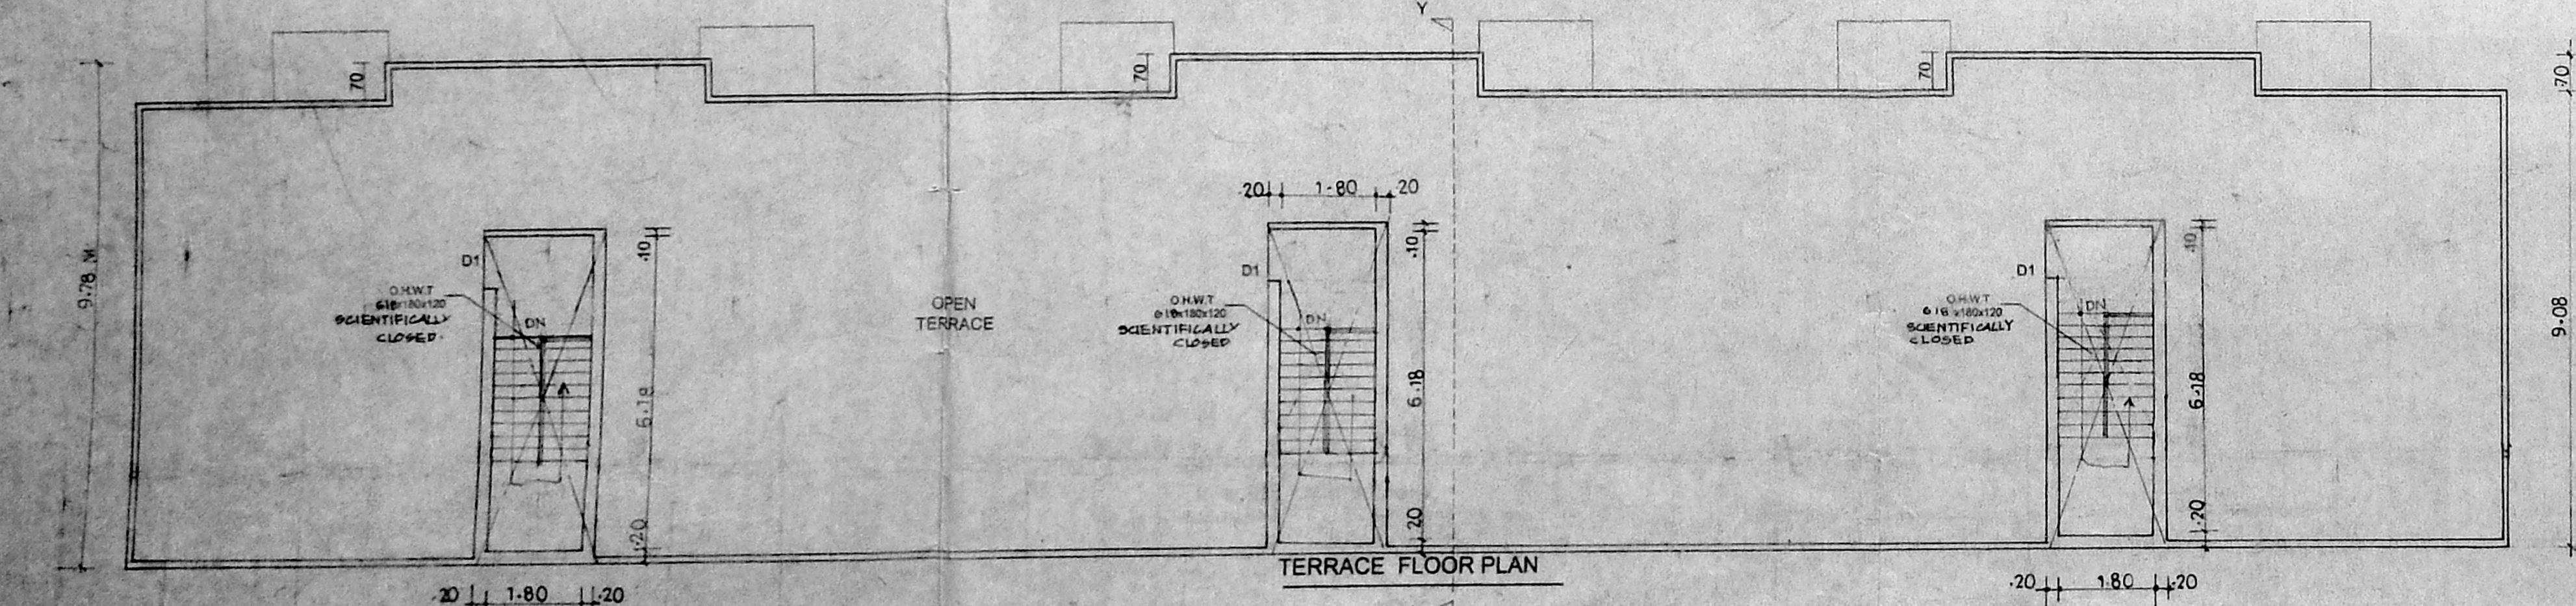


TERRACE FLOOR PLAN

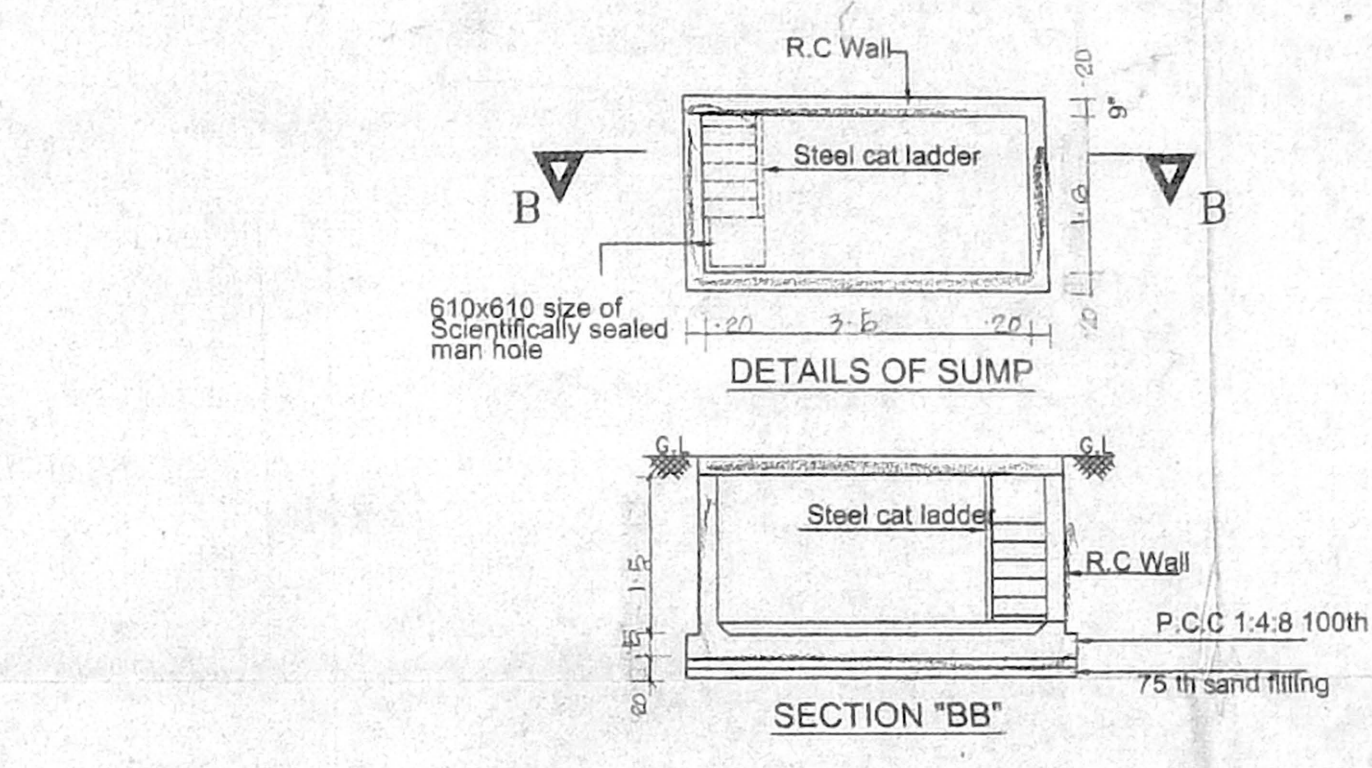

DETAILS OF SUMP

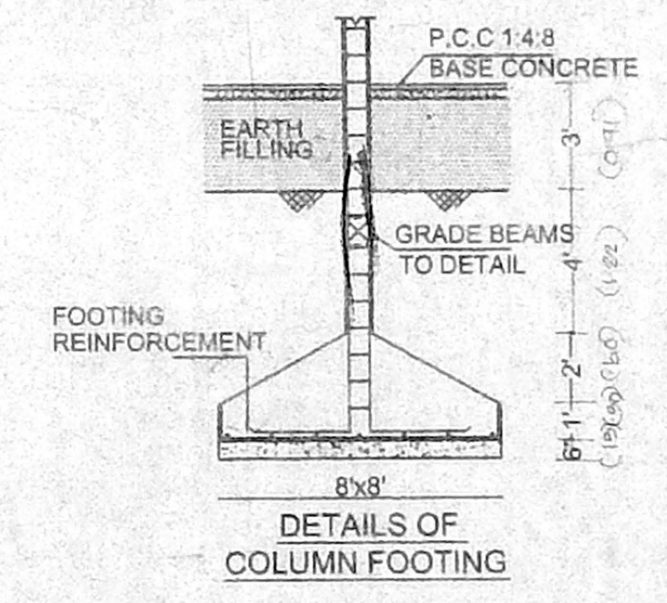

DETAILS OF COLUMN FOOTING

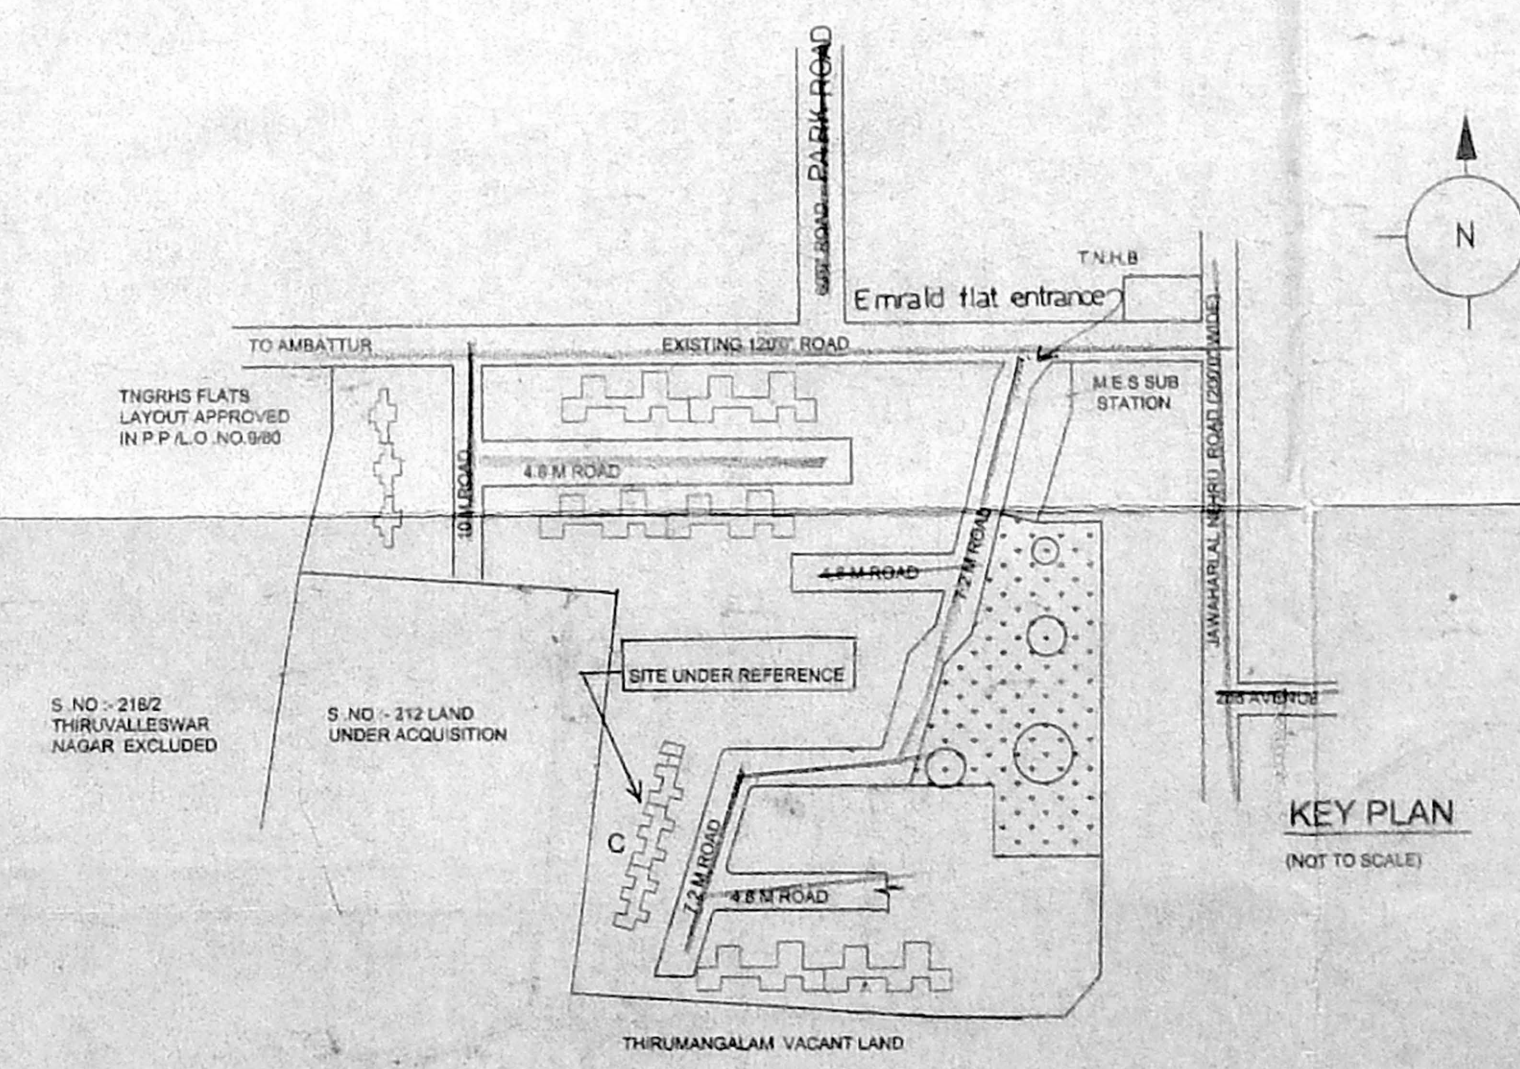

KEY PLAN (NOT TO SCALE)