
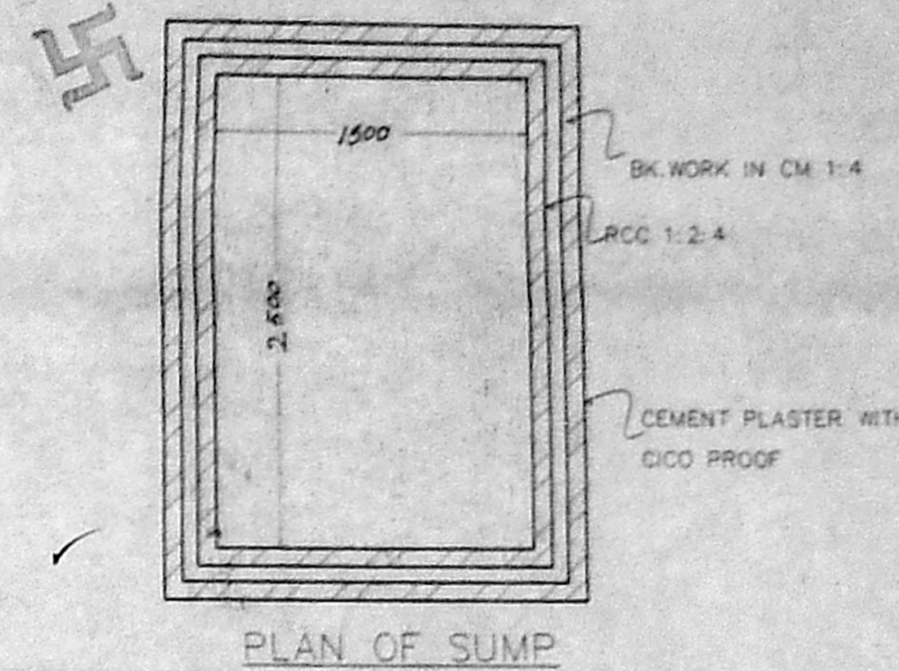
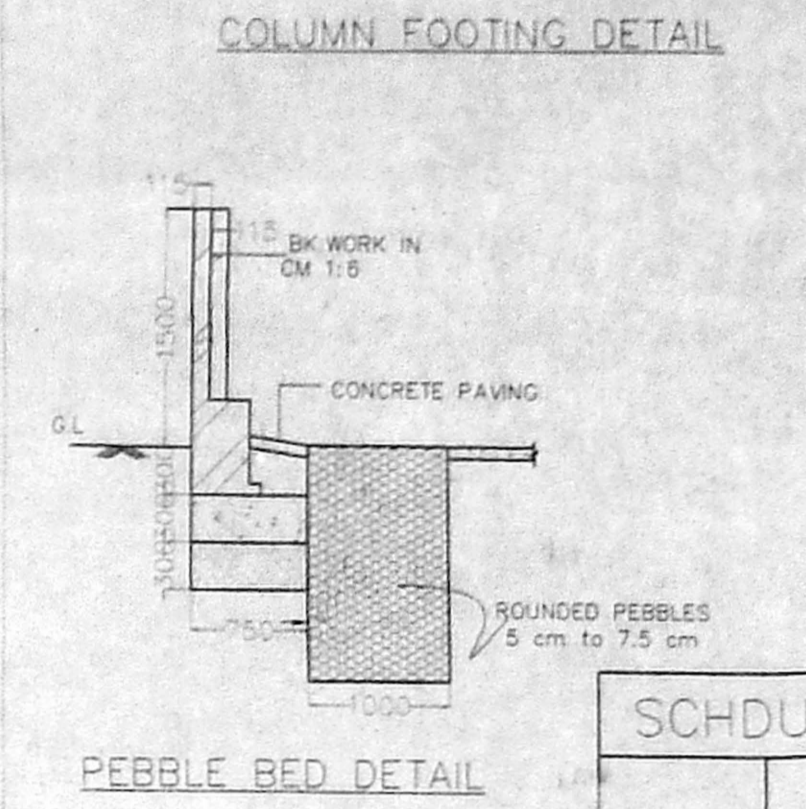
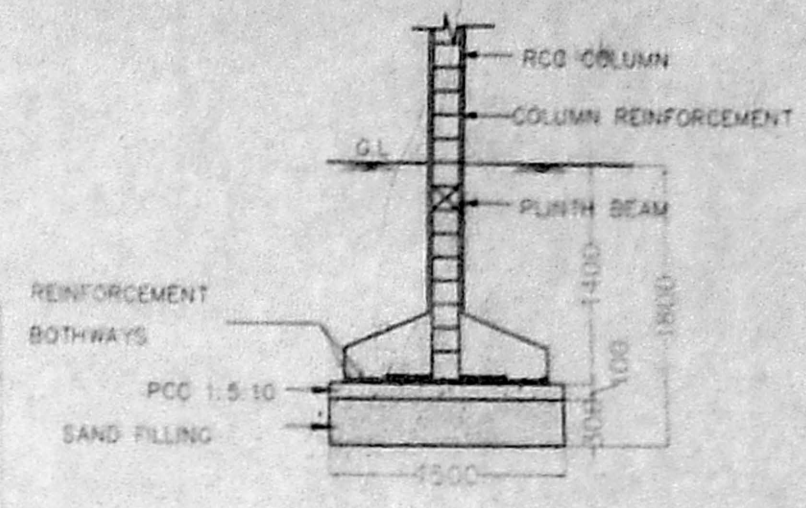
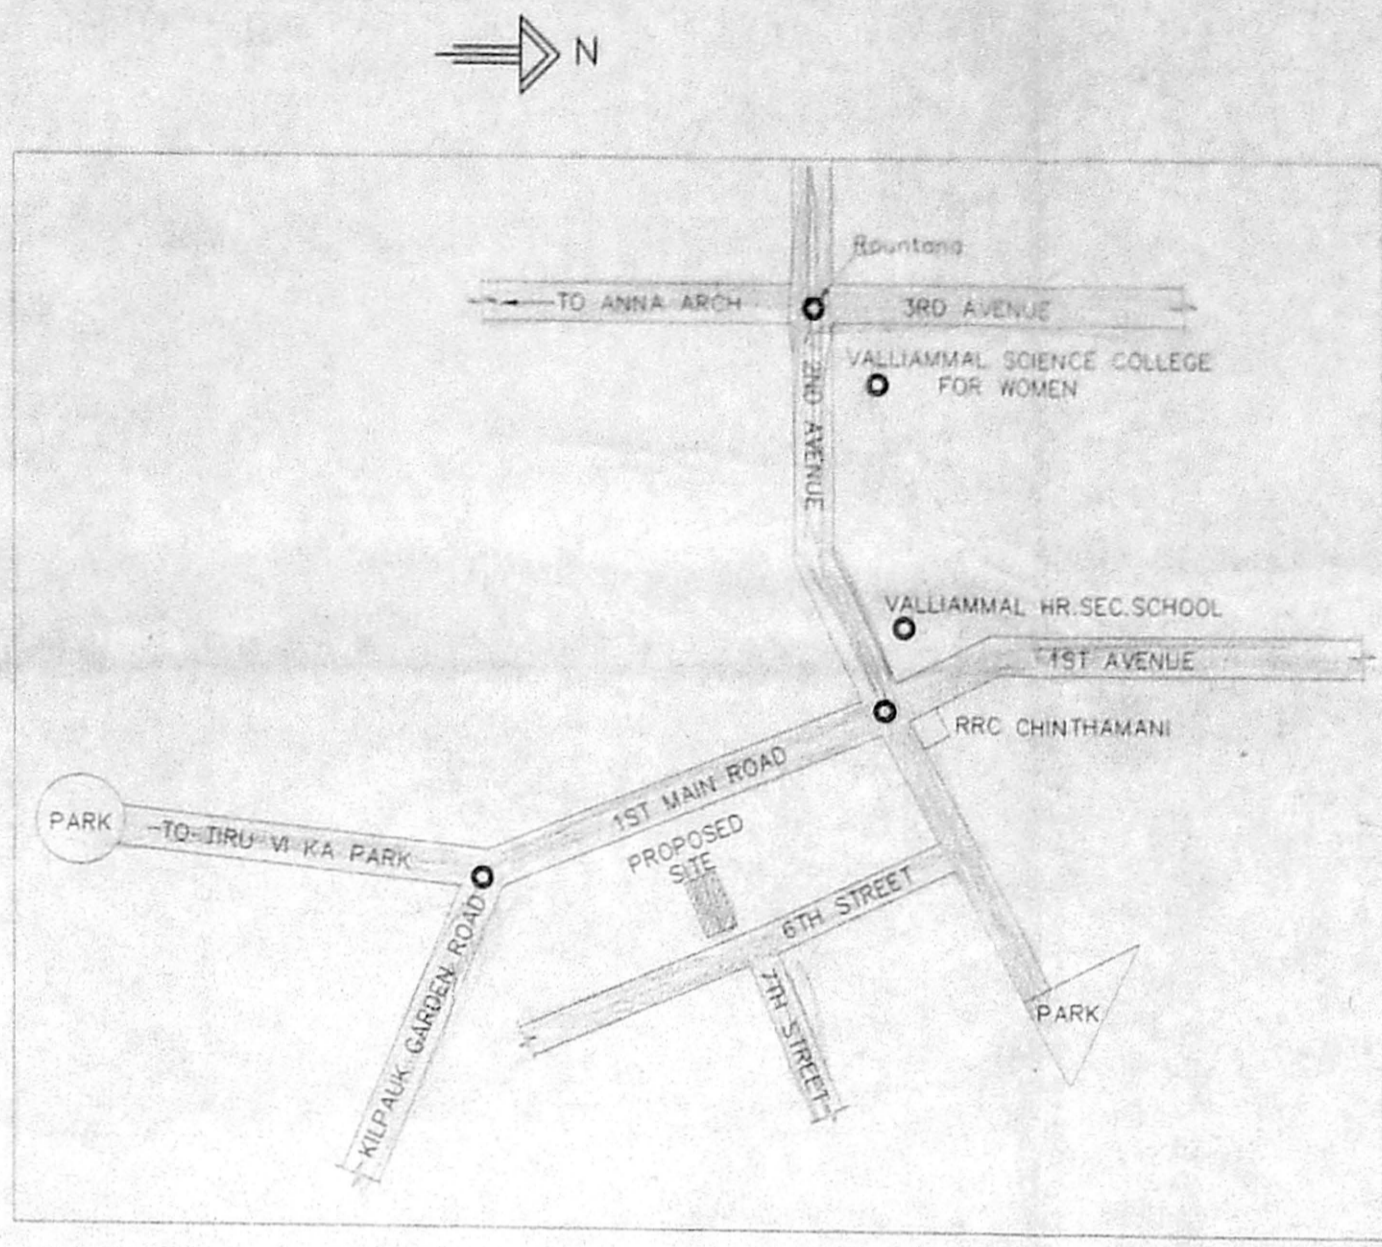


OFFICE COPY  
 B.S.P.I. 18/29/193/2003  
 Planning Permit No.  
**APPROVED**  
 SUBJECT TO THE CONDITIONS IN  
 THE OFFICE LETTER  
 No. 3/2173/2003 dated 14-4-2003  
 FOR MEMBER SECRETARY  
 CHENNAI METROPOLITAN  
 DEVELOPMENT AUTHORITY  
 CHENNAI-600 008.

Revised Plan  
 D.P. No. 1/10/2003  
 CMDA (B) / L. NO. 1/10/2003  
 C. No. 683/2173/2003  
 SECTION OF SUMP  
 D.P.

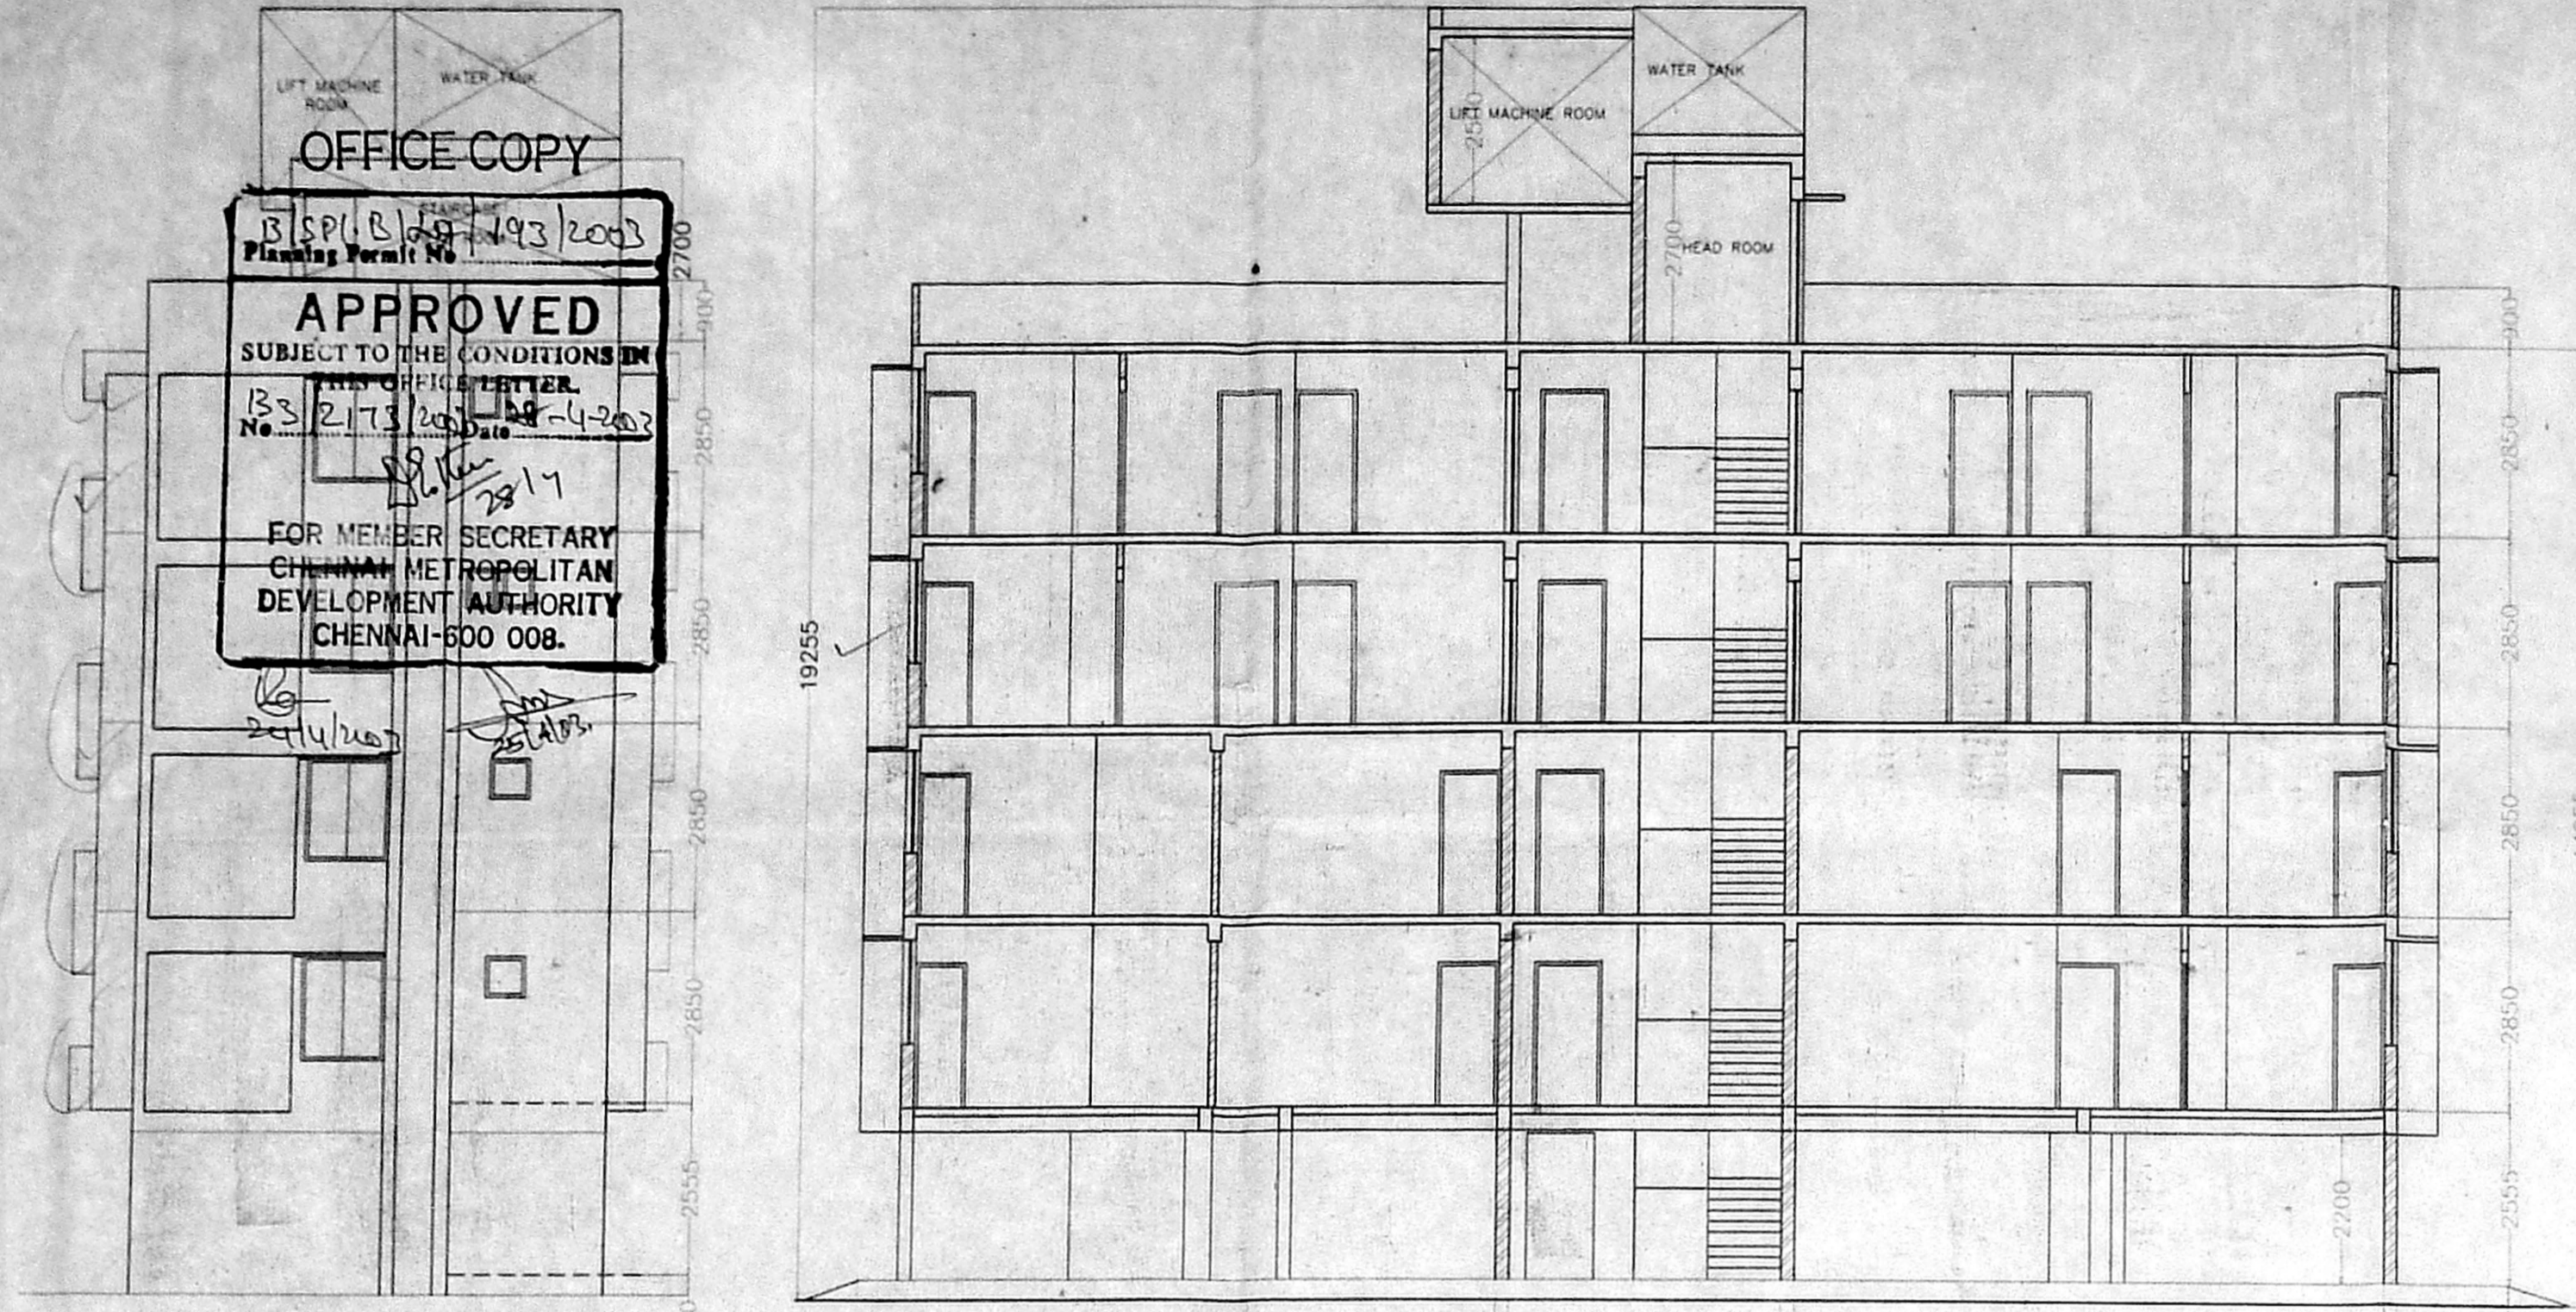

FRONT ELEVATION






KEY PLAN  
(NOT TO SCALE)

SCHEDULE OF JOINERY

Item	Description	Quantity
D1	W.FRAMED & FLUSH DOOR	1000X2150
D2	W.FRAMED & FLUSH DOOR	915X2150
D3	W.FRAMED & FLUSH DOOR	760X2150
D4	W.FRAMED & FLUSH DOOR	685 X2150
W1	A.FRAMED & GLAZED WINDOW	1700X1550
W2	A.FRAMED & GLAZED WINDOW	1200X1550
W3	A.FRAMED & GLAZED WINDOW	1155 X1550
W4	A.FRAMED & GLAZED WINDOW	610X1550
KW1	A.FRAMED & GLAZED WINDOW	1200X1065
V1	W.FRAMED & GLAZED VENTILATOR	610X610
V2	W.FRAMED & GLAZED VENTILATOR	450 X610

AREA STATEMENTS

M2	
PLOT AREA (As Per Patta)	509.0
PLOT AREA (As Per Site)	504.58
STILT FLOOR AREA	31.357
FIRST FLOOR AREA	173.893
SECOND FLOOR AREA	173.893
THIRD FLOOR AREA	178.665
FOURTH FLOOR AREA	176.665
TOTAL AREA	732.453
FSI	1.45
PLOT COVERAGE	35%

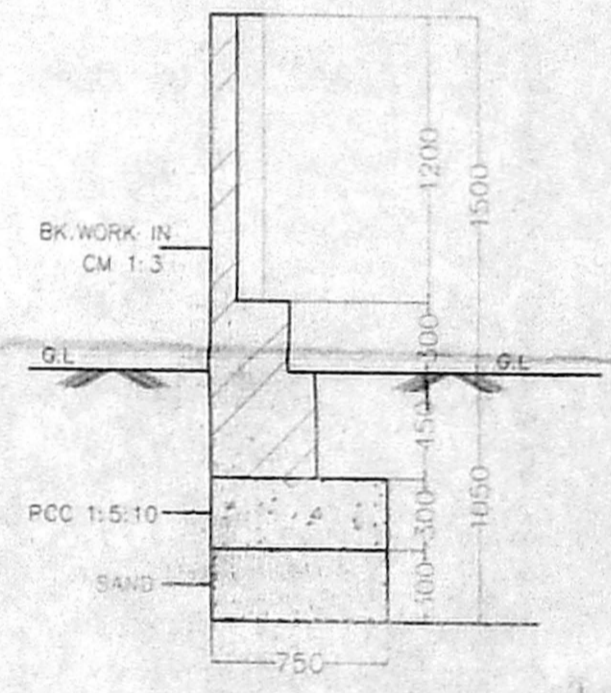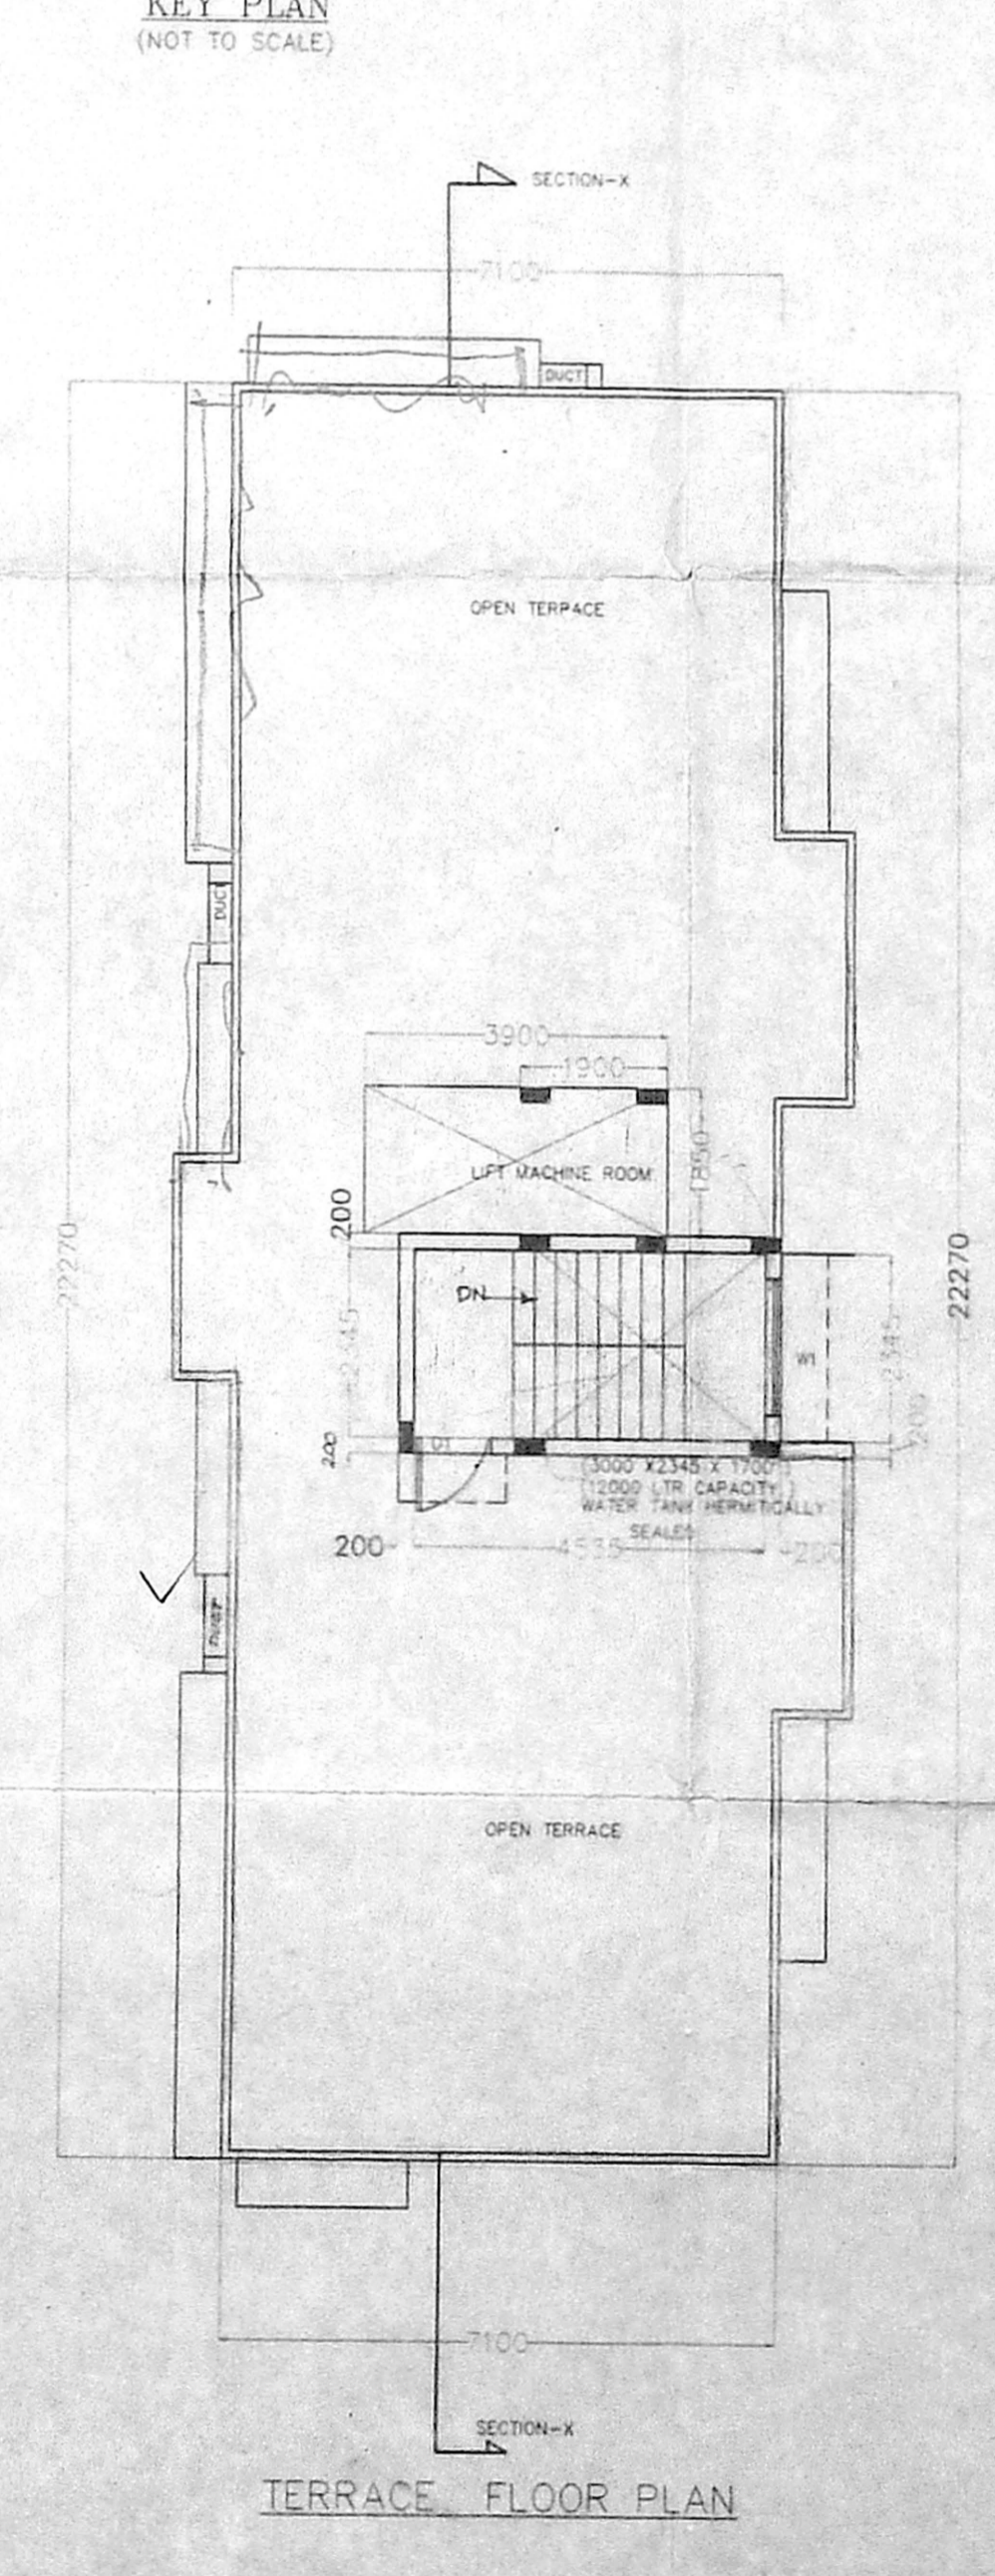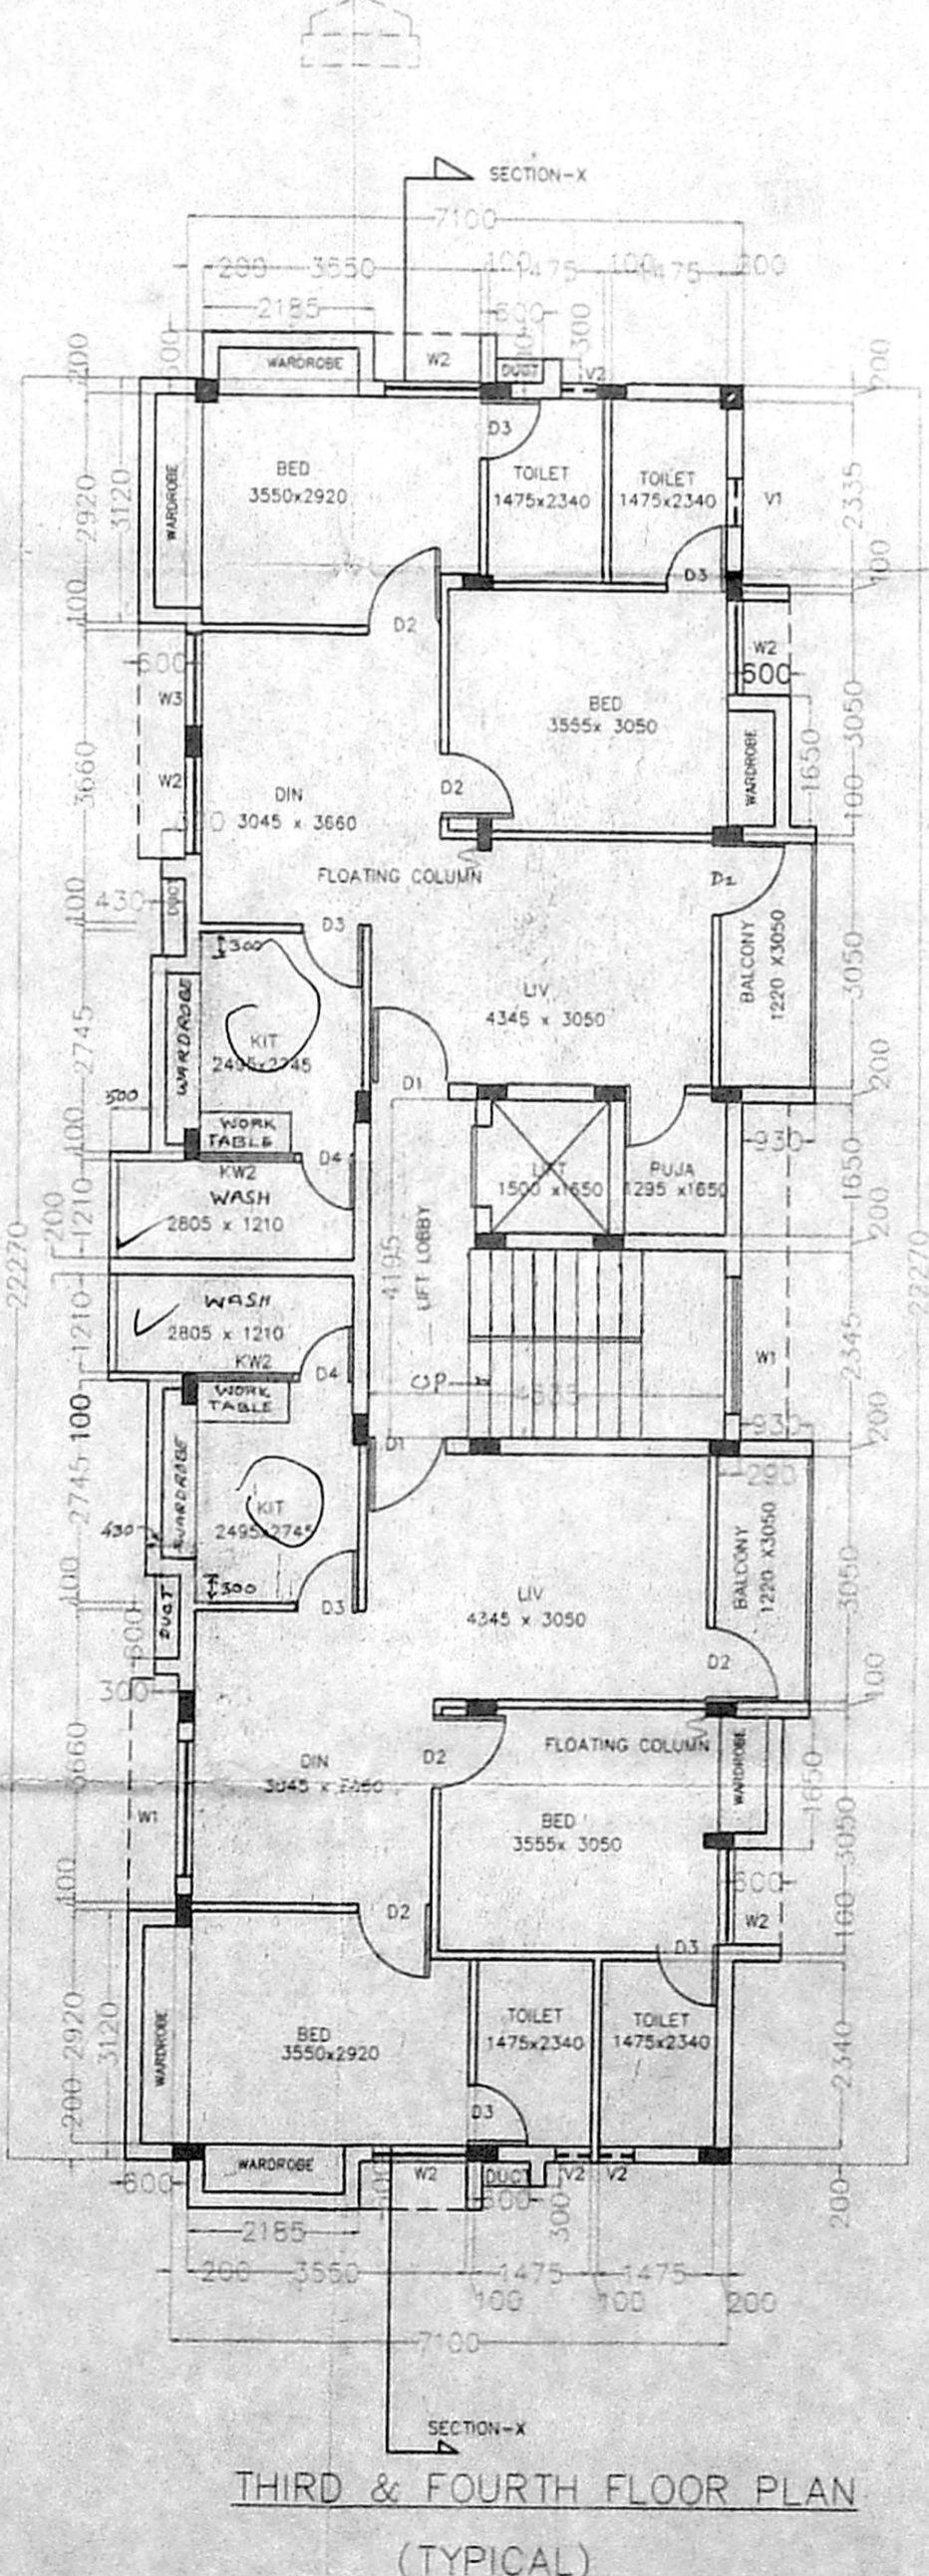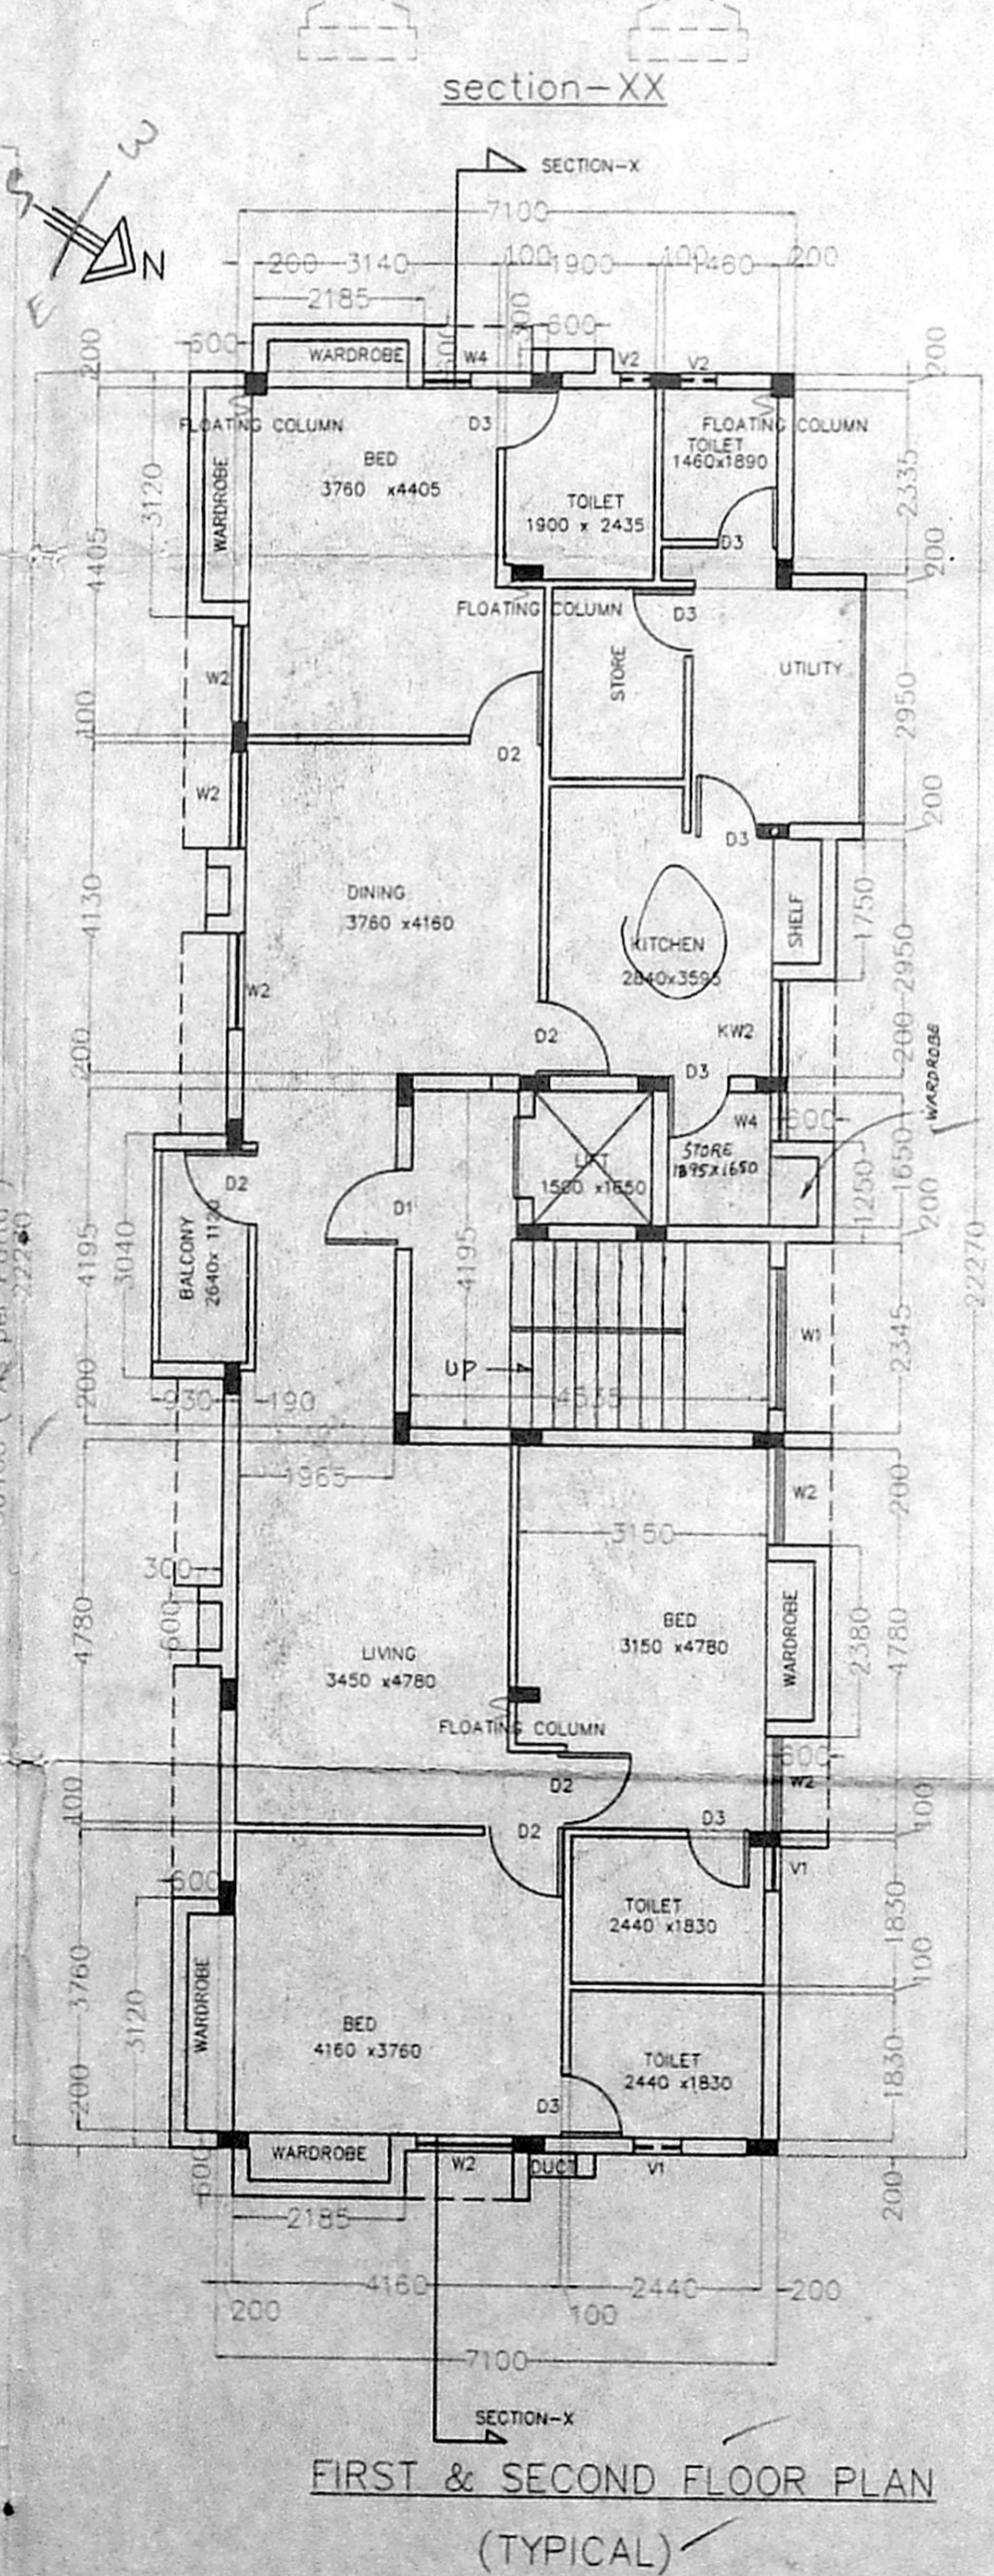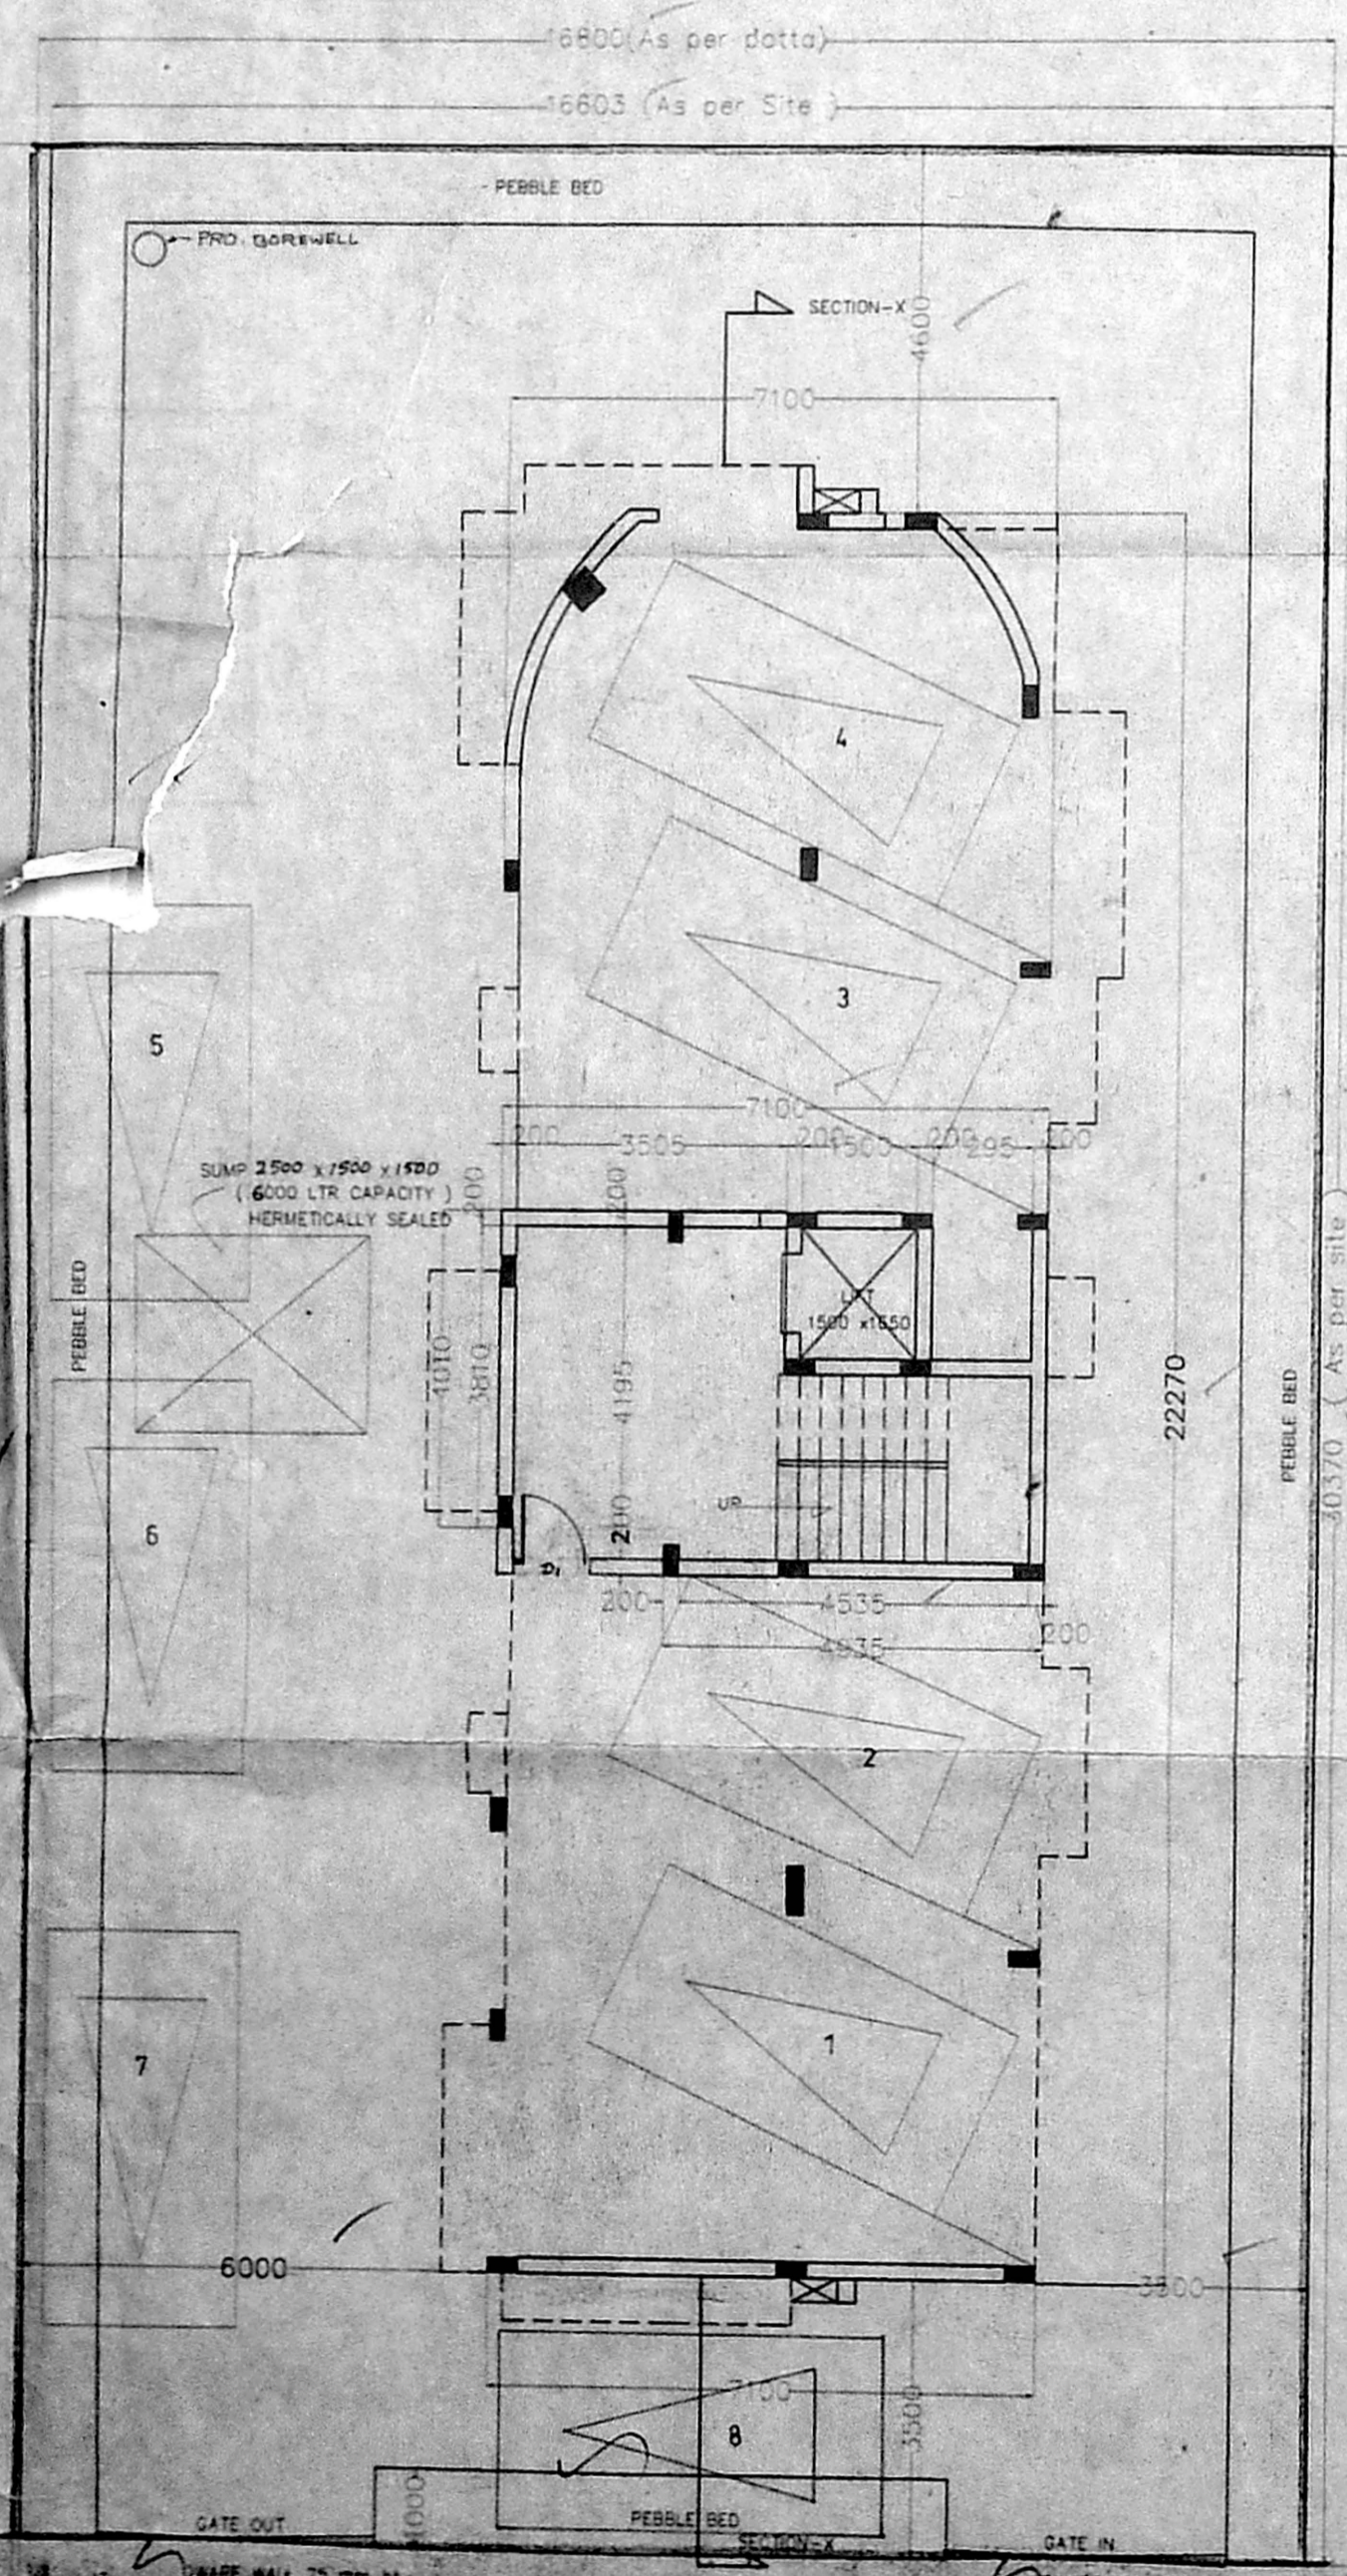

COMPOUNDWALL DETAIL

FIRST & SECOND FLOOR PLAN  
(TYPICAL)

THIRD & FOURTH FLOOR PLAN  
(TYPICAL)

TERRACE FLOOR PLAN

LEGEND:  
 PROPOSED SHOWN THUS - [Symbol]  
 BOUNDARY SHOWN THUS - [Symbol]  
 ROAD SHOWN THUS - [Symbol]

THE SOUTHERN INVESTMENTS PVT. LTD.  
 Branch Manager  
 CHENNAI (Pooja Healy)

JOB NO	1978	DRG NO	
SCALE	1:100	DATE	
CHECKED		DRAWN	ANITHA

PLAN SHOWING THE PROPOSED RESIDENTIAL BUILDING  
 AT T.S NO.13,BLOCK NO:6 , PERIYAKUDAI VILLAGE  
 AT PLOT NO: 683, 'D' BLOCK DOOR NO D-98  
 6 TH ST, ANNA NAGAR, CHENNAI- 102

CORPORATION DRAWING

KINGSWAY CONSULTANTS  
 ARCHITECTS AND ENGINEERS  
 6-JARRET GARDENS,CASA MAJOR ROAD,EGMORE,CHENNAI-600 008

J.S.RAJASINGH  
 B.E.,M.I.STRUCT.E.C.ENGGS.,  
 M.I.E.M.A.S.C.E.

R. BENJAMIN  
 B. Arch., A.I.I.A.  
 LICENSED SURVEYOR  
 REGISTERED ARCHITECT NO. CA/86/10,039  
 COUNCIL OF ARCHITECTURE REG. NO. CA/83/7856  
 CHARTERED ENGINEER REG. NO. JMD9637