


Office copy
 BSP 364
 Planning Permit No. 26245
APPROVED
 SUBJECT TO THE CONDITIONS IN
 THE LETTER
 BSP 8707/2003 05-1-2004
 FOR THE CHENNAI METROPOLITAN
 DEVELOPMENT AUTHORITY
 CHENNAI-600 008.



ELEVATION

26245

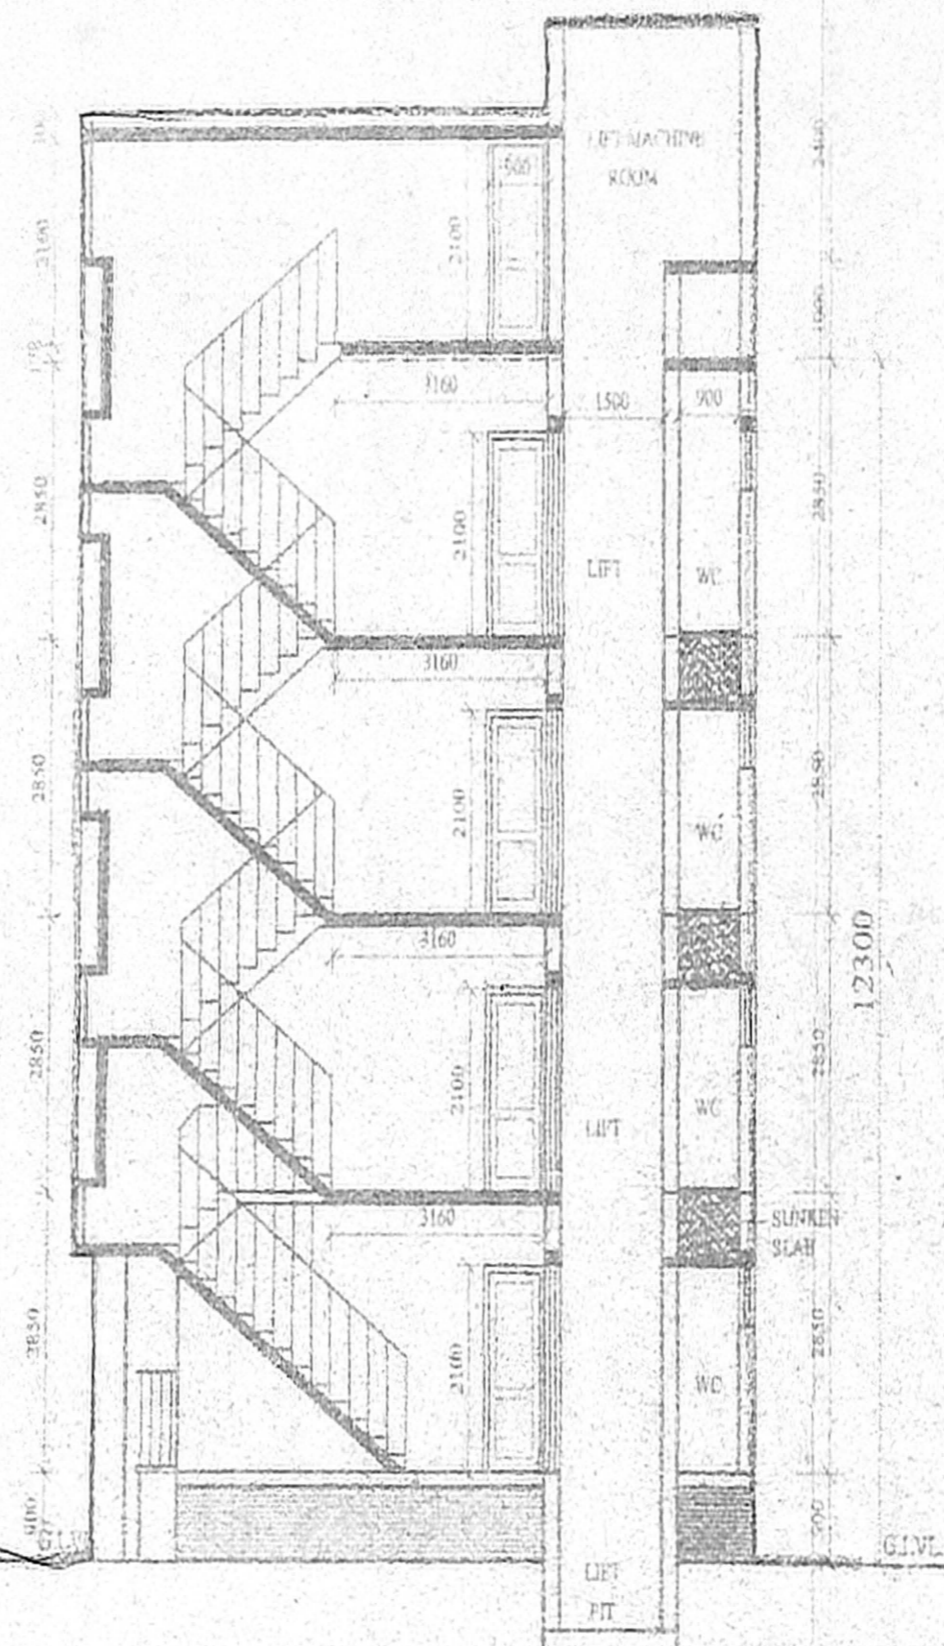

SECTION - 'Z-Z'

26245

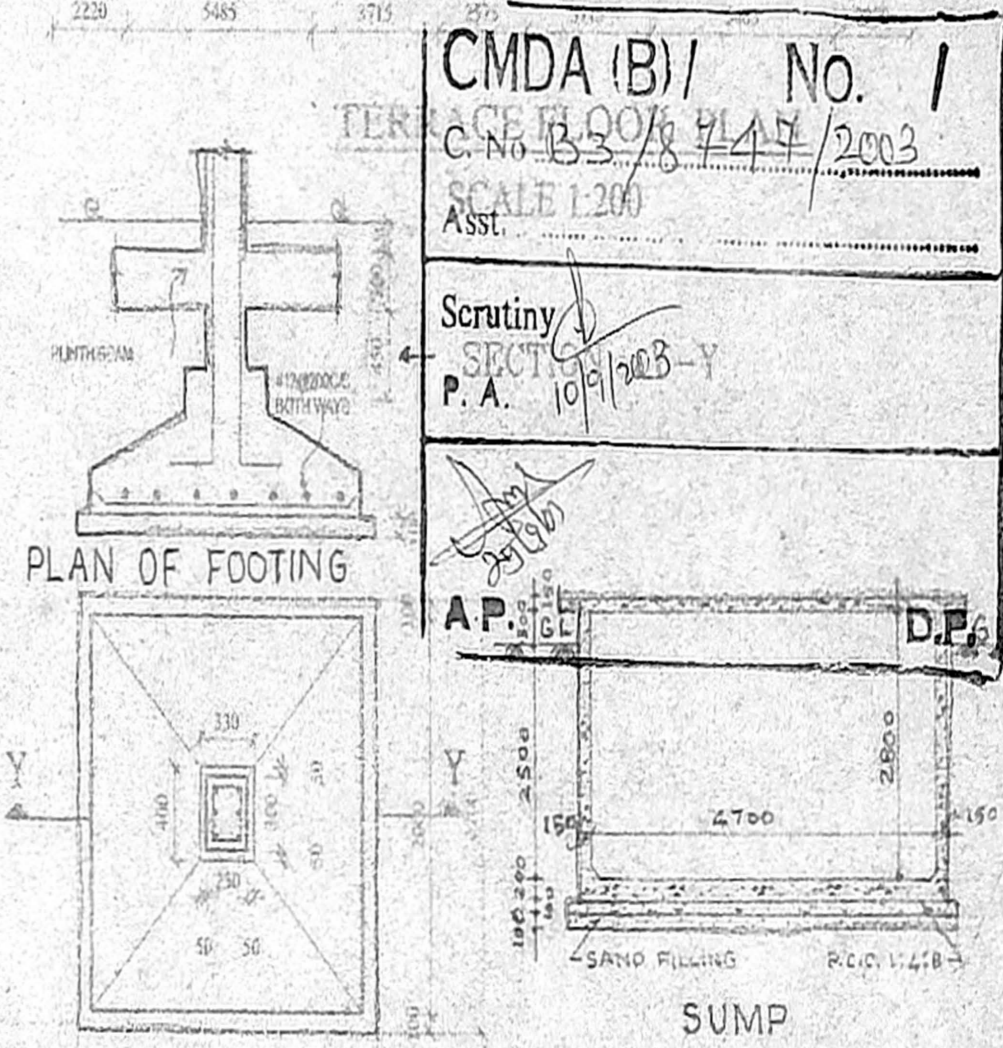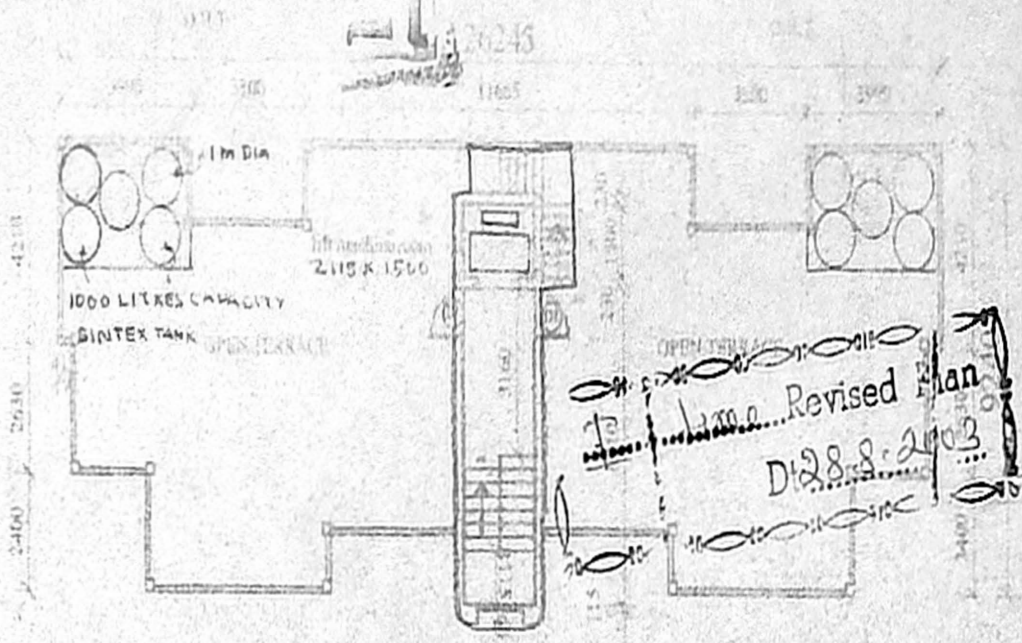


CMDA (B)/ No. 1
 C.No B3/8/447/2003
 SCALE 1:200
 Asst.


Scrutiny
 SECT
 P.A. 10/1/2003-Y

A.P. 29/1/03
 D.P.

SUMP

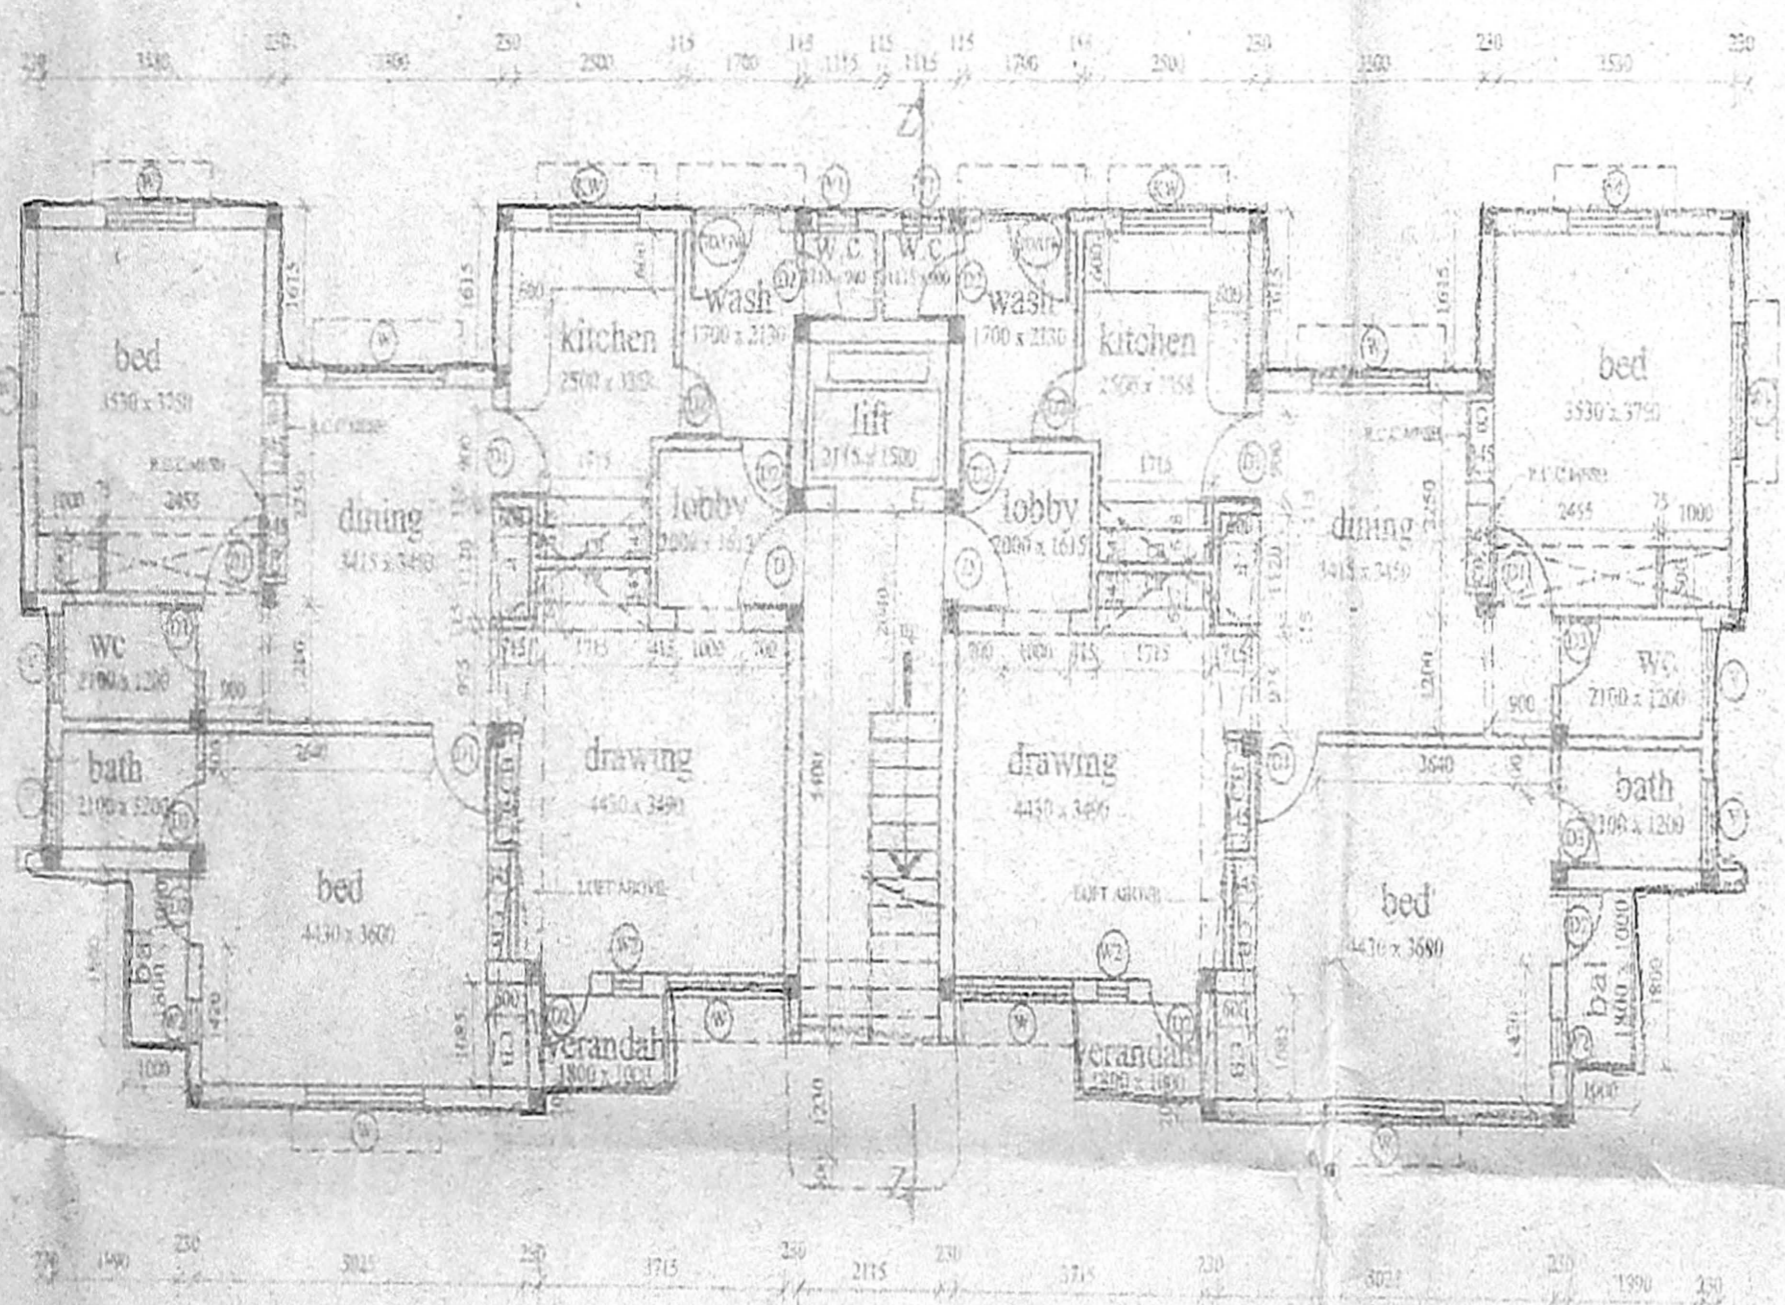

GROUND FLOOR PLAN

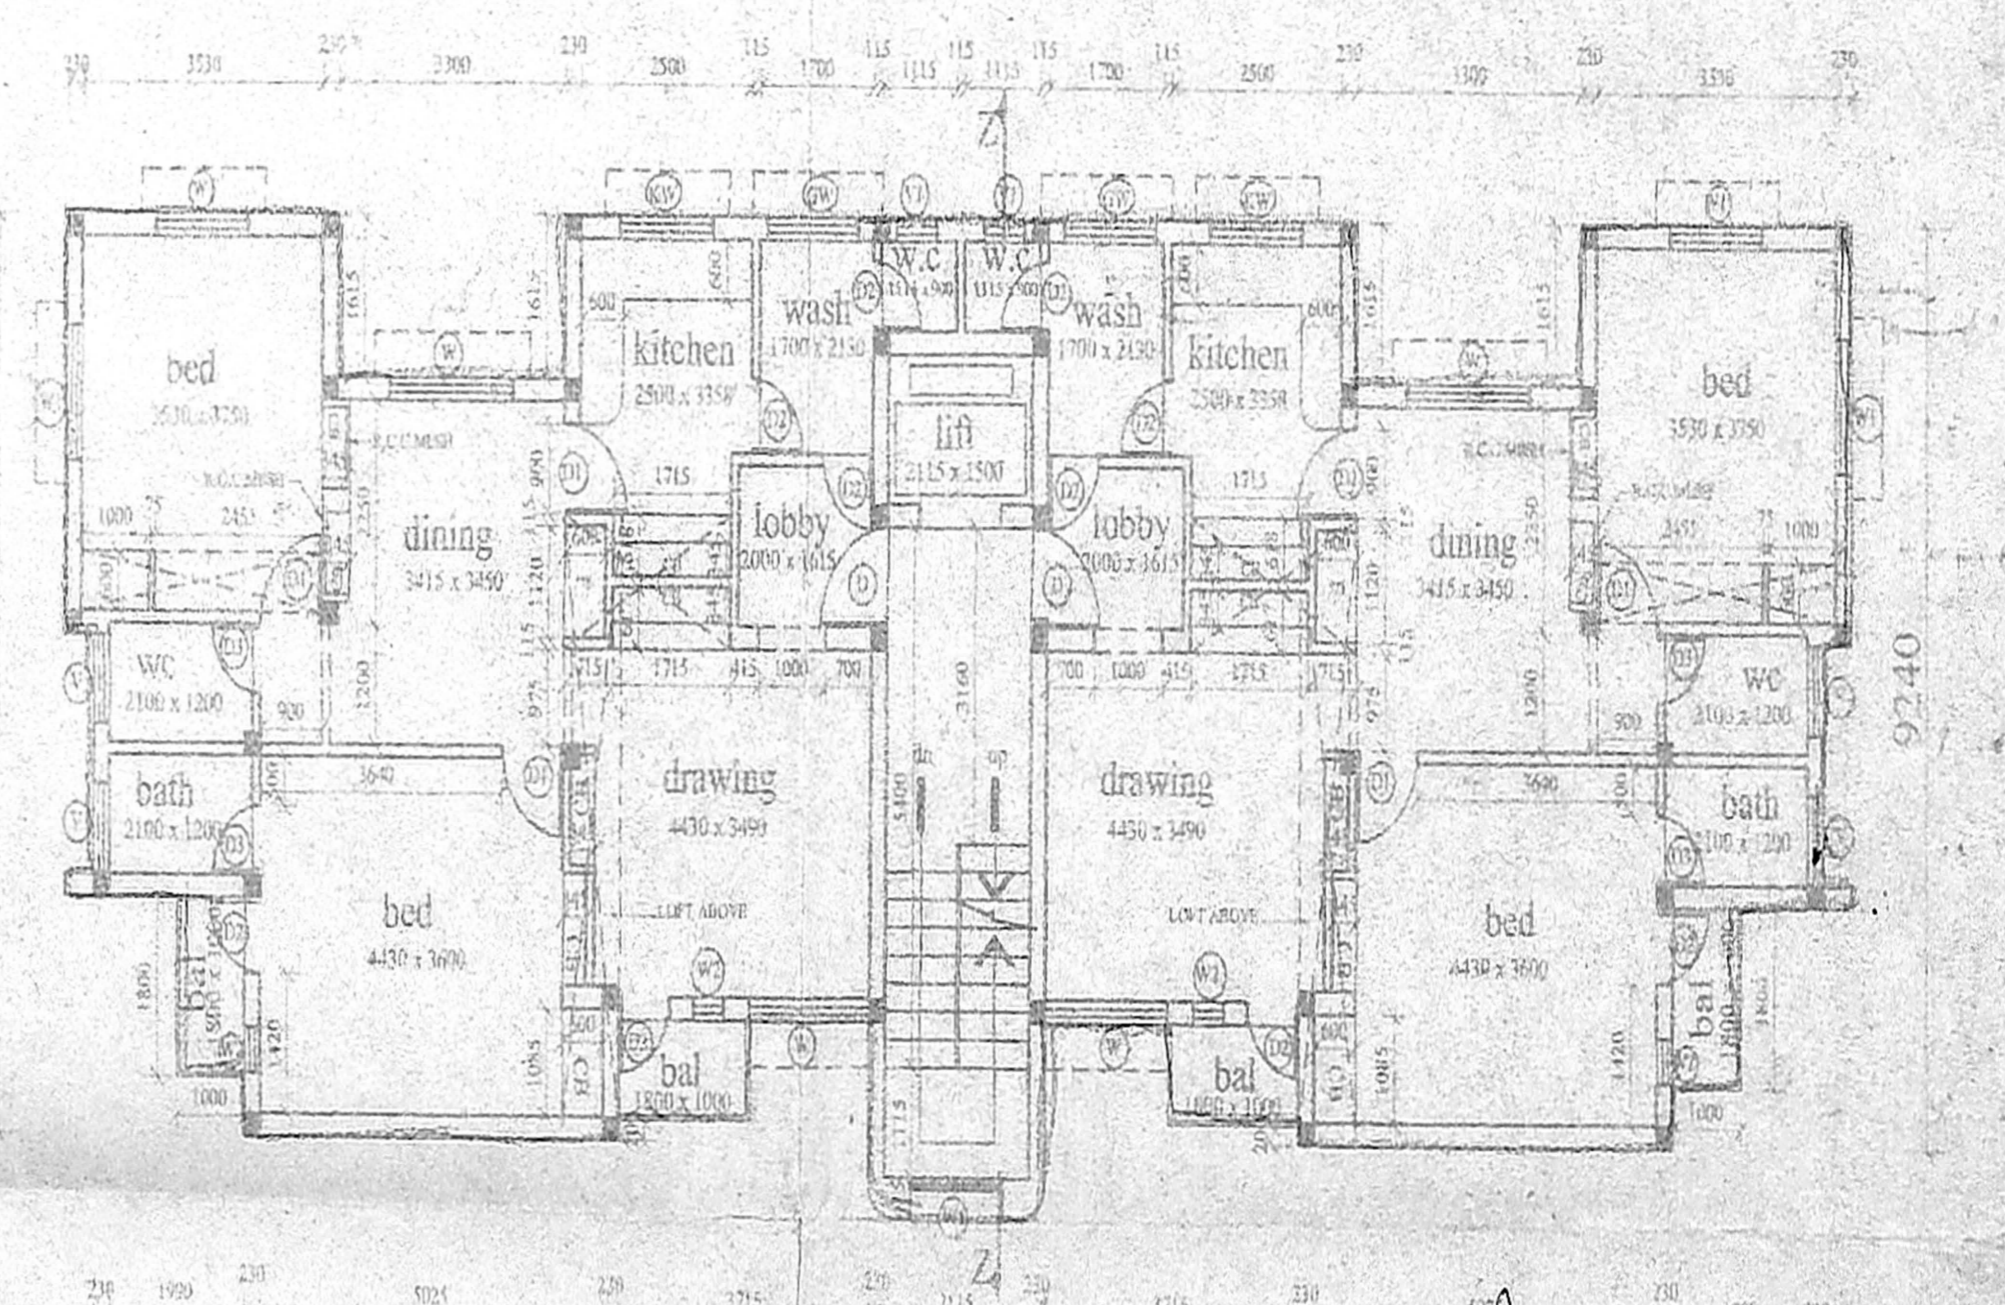

TYPICAL FLOOR PLAN (L1) & TAMILNADU POLICE HOUSING CORPORATION LTD.

SUPERINTENDING ENGINEER
 Class-1 Licensed Building Surveyor
 Corporation of Chennai No. 15/2003
 Dy. Insp. Genl. of Pol
 (HORS)
 Chennai-600 004

JOINERY DETAIL			SPECIFICATION	AREA STATEMENT	SQ.M	NOTE	PROPOSED AC QTRS
D	DOOR	1000 X 2100	TEAK WOOD PANELLED SHUTTERS	FOUNDATION	R.C.C COLUMN	GROUND FLOOR AREA	212.00
D1	DOOR	900 X 2100	- DO -	SUPERSTRUCTURE	BRICK WORK IN C.M 1 : 5	FIRST FLOOR AREA	212.00
D2	DOOR	750 X 2100	P.V.C.DOOR	ROOF	RCC SLAB WITH SUITABLE REINFORCEMENT AND PROTECTED WITH WEATHERING COURSE	SECOND FLOOR AREA	212.00
D3	DOOR	700 X 2100	- DO -	FLOORING	MOSAIC FLOORING	THIRD FLOOR AREA	212.00
W	WINDOW	1800 X 1350	STEEL GLAZED WINDOW	CUPBOARD SLAB	IN RCC	TOTAL	848.00
WT	WINDOW	1350 X 1350	- DO -	PAINTING	CEMENT PAINT/IME WASH FOR CEILING/ ENAMEL PAINT	AREA PER UNIT 106.00 Sqm (INCLUDING STAIRCASE)	
W2	WINDOW	450 X 1350	- DO -	OHT	PVC		
WV	WINDOW	1350 X 1050	- DO -				
V	VENTILATOR	900 X 600	TEAK WOOD GLAZED VENTILATOR				
V1	VENTILATOR	450 X 600	- DO -				
CGW	GRILL DOOR / WINDOW	1350 X 2100	MS GRILL DOOR / WINDOW				
GW	GRILL WINDOW	1350 X 1050	MS GRILL WINDOW				

S.NO. : 1754/3
 VILLAGE : TONDARPET
 TOWNTALUK : PERT TONDARPET
 DISTRICT : CHENNAI