

SITE PLAN (SCALE-1"=32')

SPECIFICATIONS:

1. FOUNDATION: P.C.C. 1:4:8 WITH BRICK FOOTING.
2. FLOORING: MOSAIC FLOORING OVER P.C.C. 1:4:8.
3. WALLS: BRICK WORK WITH 1:3 PLASTERING
4. WEATHERING COURSE WITH LIME AND CEMENT MORTAR WITH PRESSED TILES.
5. WOOD WORK WITH TEAK AND COUNTRY WOOD.

SCHEDULE OF JOINERY


TYPE	DESCRIPTION	WIDTH	HEIGHT	WIDTH	HEIGHT
M.D	DOUBLE DOOR	3'-0"	7'-0"	0.90	2.14
D1	FLUSH DOOR	3'-0"	7'-0"	0.90	2.14
D2	FLUSH DOOR (TOILET)	2'-6"	7'-0"	0.76	2.14
W	GLAZED WINDOW	6'-0"	4'-6"	1.83	1.37
W1	GLAZED WINDOW	3'-6"	4'-6"	1.06	1.37
V	VENTILATOR	3'-0"	2'-0"	0.90	0.60
V1	VENTILATOR	2'-0"	2'-0"	0.60	0.60
V2	VENTILATOR	6'-0"	2'-0"	1.83	0.60
J	JALLY	12'-0"	5'-6"	3.66	1.68
SW	STAIRCASE	6'-0"	4'-6"	1.83	1.37

SITE AREA:

S.NO	SURVEY NO	AREA IN CENTS	
A	95/1A1	0.12	
	95/1A4	0.85	
	95/1A6	0.10	
	95/1A3	0.03	
	95/1A2	0.12	
B	95/1A5	0.56	
	96/1	0.13	
	96/1	0.14	
	96/3	0.87	
	96/2	0.37	
C	97	1.93	
	D	98/2B	0.52
		98/2D	0.27
		98/1	0.13
		98/2A	0.67
98/2C		0.26	
E	99/1B	0.88	
	99/2A	0.30	
	99/2B	0.50	
	99/1A	0.82	
	99/2C	0.85	
F	100/1D	0.44	
	100/1C	0.44	
	100/2A2	0.35	
	100/2B3	0.60	
	100/2B1	0.03	
	100/2A1	0.26	
	100/2B2	0.54	
G		2.66	
	101/1	1.88	
	101/3	1.64	
	101/2A	0.03	
H	101/2B	0.01	
		3.56	
	103/2B	0.47	



COLOUR INDEX:

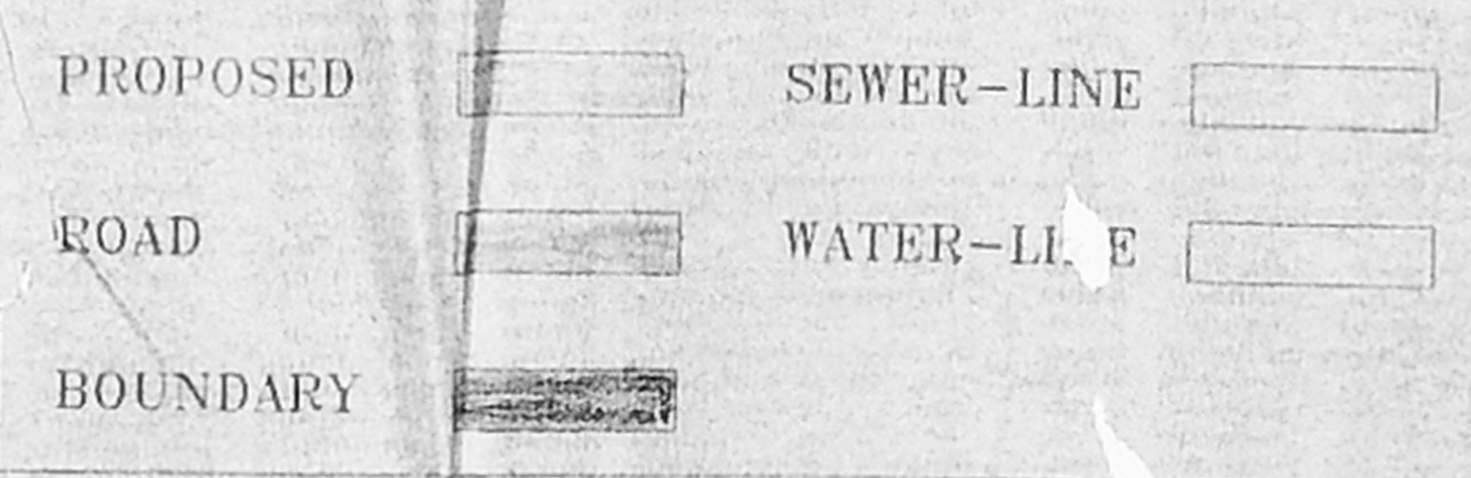

SCALE - 1:100 (1"=8')

DATE: SHEET NO = 3

TERRACE FLOOR PLAN

THE PLAN SHOWING THE PROPOSED CONSTRUCTION OF HOSTEL BUILDING IN SURVEY NO: 95/1A1, 1A2, 1A3, 1A4, 1A5, 1A6, 96/1, 2B, 97, 98/1, 2A, 2B, 2C, 2D, 99/1A, 2A, 2B & 2C, 100/* FOR S.A. ENGINEERING COLLEGE AT 101, VEERARAGAV APURAM VILLAGE, THIRUVERKADU TOWN PUNCHAYAT, POONAMALLEE TALUK, THIRUVALLUR DISTRICT.


OWNER

LICENSED SURVEYOR

OFFICE COPY
 APPROVED
 SUBJECT TO THE CONDITIONS IN THIS OFFICE LETTER
 N.V. Chinniasamy
 FOR MEMBER SECRETARY
 CHENNAI METROPOLITAN DEVELOPMENT AUTHORITY
 CHENNAI-600 006.

(Buildings covered under for scheme are not shown in this plan)

OSCAR CONCESSAO
 M.Arch. (USA), R.A.I.C. (Canada), A.I.A.
 LICENSED SURVEYOR No. R. A. 333
 Civil, Corporation of Madras
 CA/4/1/2003
 No. 2, V. Veeramunda Road, Srinivasanagar,
 Chennai - 600 031.
 Phone No. 8206962

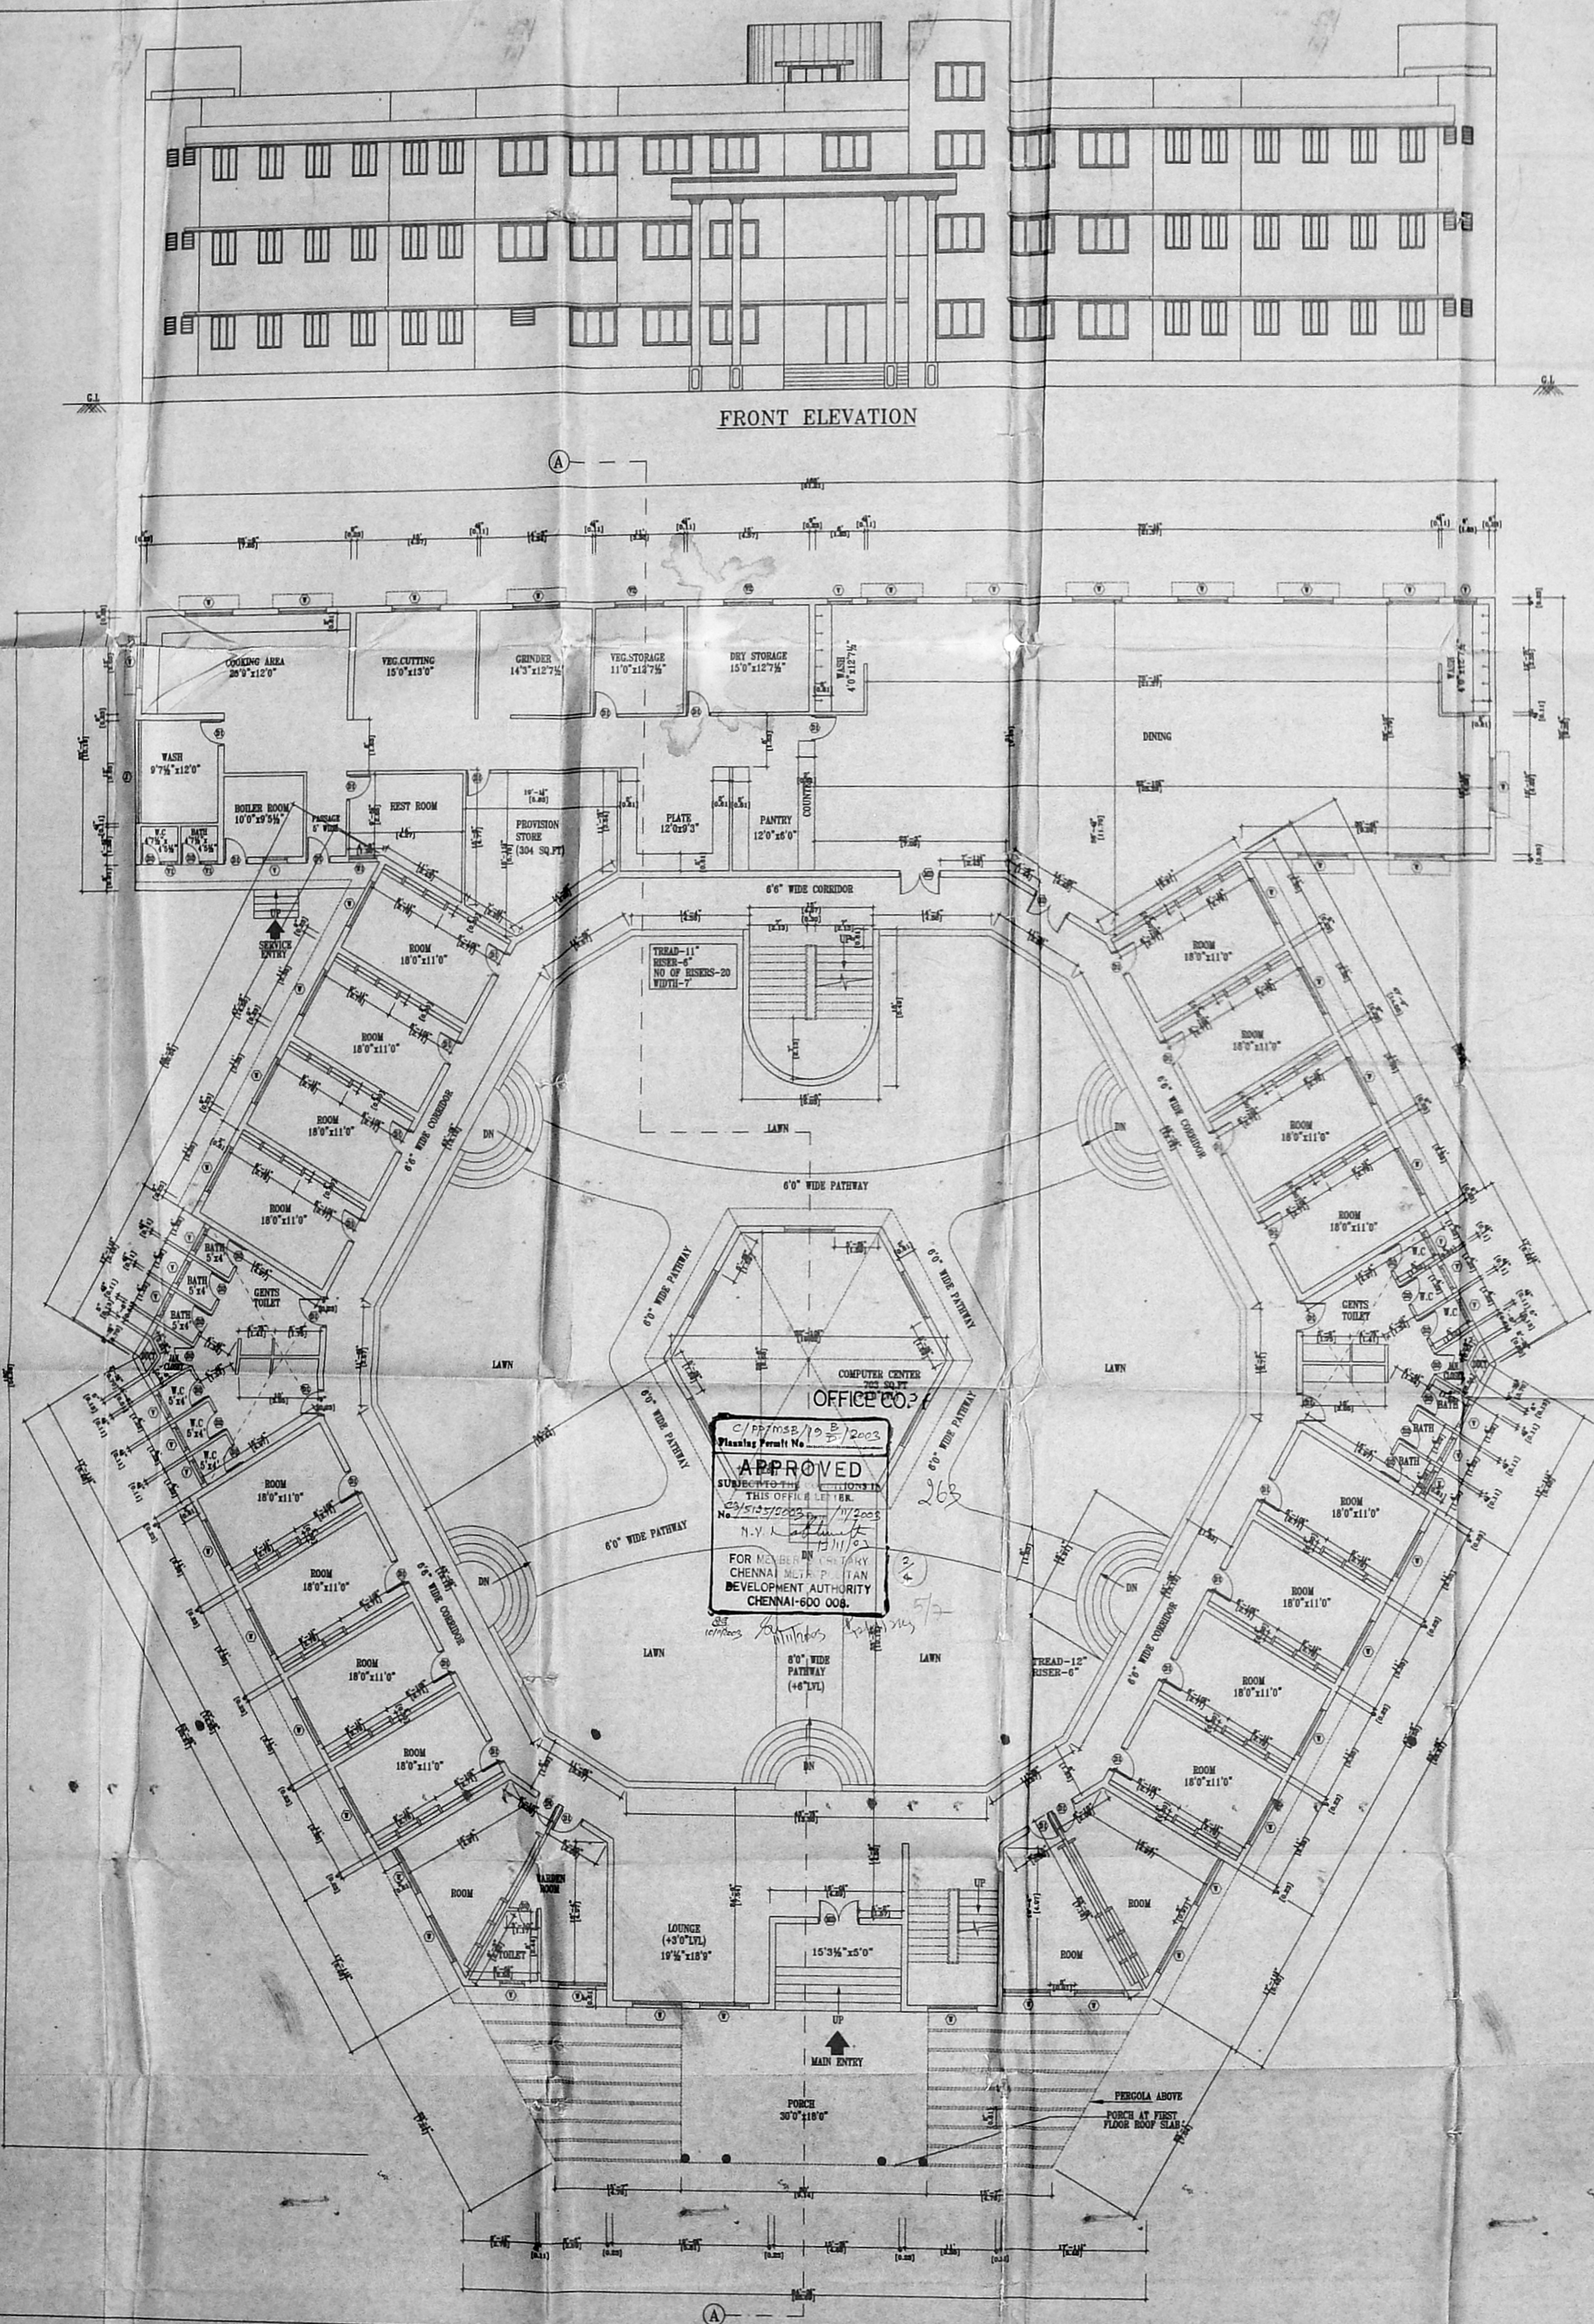

- SPECIFICATIONS:**
1. FOUNDATION: P.C.C. 1:4:8 WITH BRICK MORTAR.
 2. FLOORING: MOSAIC FLOORING OVER P.P.F. 1:4:8.
 3. WALLS: BRICK WORK WITH 1:3 PLASTERING.
 4. WEATHERING COURSE WITH LIME AND CEMENT MORTAR WITH PRESSED TILES. D. P.
 5. WOOD WORK WITH TEAK AND COUNTRY WOOD.

SCHEDULE OF JOINERY

TYPE	DESCRIPTION	WIDTH	HEIGHT	WIDTH	HEIGHT
M.D	DOUBLE DOOR	5'-0"	7'-0"	0.90	2.14
D1	FLUSH DOOR	5'-0"	7'-0"	0.90	2.14
D2	FLUSH DOOR (TOILET)	5'-0"	7'-0"	0.75	2.14
V	GLAZED WINDOW	6'-0"	4'-0"	1.83	1.27
V1	GLAZED WINDOW	5'-0"	4'-0"	1.52	1.27
V	VENTILATOR	5'-0"	2'-0"	0.90	0.60
V1	VENTILATOR	5'-0"	2'-0"	0.60	0.60
V2	VENTILATOR	5'-0"	2'-0"	1.83	0.60
J	JULY	12'-0"	5'-0"	3.66	1.52
SV	STAIRCASE WINDOW	6'-0"	4'-0"	1.83	1.27



COLOUR INDEX:

PROPOSED	SEWER-LINE
ROAD	WATER-LINE
BOUNDARY	

SCALE - 1:100 (1"=8')
 DATE: SHEET NO = 1

GROUND FLOOR PLAN

THE PLAN SHOWING THE PROPOSED CONSTRUCTION OF HOSTEL BUILDING IN SURVEY NO: 95/1A1,1A2,1A3,1A4,1A5, 1A6,96/1,2,3,97,98/1,2A,2B,2C,2D,99/1A, 2A,2B&2C,100/* FOR S.A. ENGINEERING COLLEGE AT 101,VEERARAGAVAPURAM VILLAGE,THIRUVERKADU TOWN PUNCHAYAT,POONAMALLEE TALUK, THIRUVALUR DISTRICT.

OWNER
 D. Srinivasan

LICENSED SURVEYOR

OSCAR CONCESSAO
 M.Arch.(USA), R.A.I.C.(C), A.I.A.A.
 LICENSED SURVEYOR No. R.A. 333
 Class I, Corporation of Madras
 CA/29/72255
 No. 2, Vivekananda Road, Srinivasanagar,
 Coimbatore, Chennai - 600 031,
 Phone No: 8206962

SPECIFICATIONS:

1. FOUNDATION: P.C.C. 14-4 WITH BRICK PIER
2. FLOORING: MOSAIC FLOORING OVER P.C.C. SLAB
3. WALLS: BRICK-WORK WITH 1:3 PLASTERING
4. WEATHERING COURSE WITH LINE AND CEMENT MORTAR WITH FINISHED TILES
5. WOOD WORK WITH TEAK AND COUNTRY WOOD

SCHEDULE OF JOINERY

TYPE	DESCRIPTION	WIDTH	HEIGHT	WIDTH	HEIGHT
M1	MOBILE DOOR	7'-0"	7'-0"	0.50	2.14
D1	FLUSH DOOR	7'-0"	7'-0"	0.50	2.14
D2	FLUSH DOOR (PULL)	7'-0"	7'-0"	0.75	2.14
V	GLAZED WINDOW	4'-0"	4'-0"	1.03	1.37
V1	GLAZED WINDOW	7'-0"	4'-0"	1.03	1.37
V	VENTILATOR	2'-0"	2'-0"	0.50	0.50
V1	VENTILATOR	2'-0"	2'-0"	0.50	0.50
V2	VENTILATOR	6'-0"	2'-0"	1.03	0.50
J	JALY	11'-0"	5'-0"	0.50	1.03
V	SCREENED WINDOW	4'-0"	4'-0"	1.03	1.37



COLOUR INDEX:

- PROPOSED SEWER-LINE
 ROAD WATER-LINE
 BOUNDARY

SCALE - 1:100 (1"=8')

DATE: SHEET NO = 2


TYPICAL FIRST & SECOND FLOOR PLAN

THE PLAN SHOWING THE PROPOSED CONSTRUCTION OF HOSTEL BUILDING IN SURVEY NO: 95/1A1,1A2,1A3,1A4,1A5, 1A6,96/1,2,3,97,98/1,2A,2B,2C,2D,99/1A, 2A,2B&2C,100/* FOR S.A. ENGINEERING COLLEGE AT 101,VEERARAGAVAPURAM VILLAGE,THIRUVERKADU TOWN PUNCHAYAT,POONAMALLEE TALUK, THIRUVALUR DISTRICT.

OWNER
[Signature]



LICENSED SURVEYOR

OSCAR CONCESSAO
 21 Arch. (USA), R.A.C. (Canada), A.I.A.
 LICENSED SURVEYOR No. R.A. 333
 C-21 Corporation of Madras
 CA/54/17255
 No. 2, Vivekananda Road, Srinivasanagar,
 Chennai - 600 031.
 Phone No: 8206962

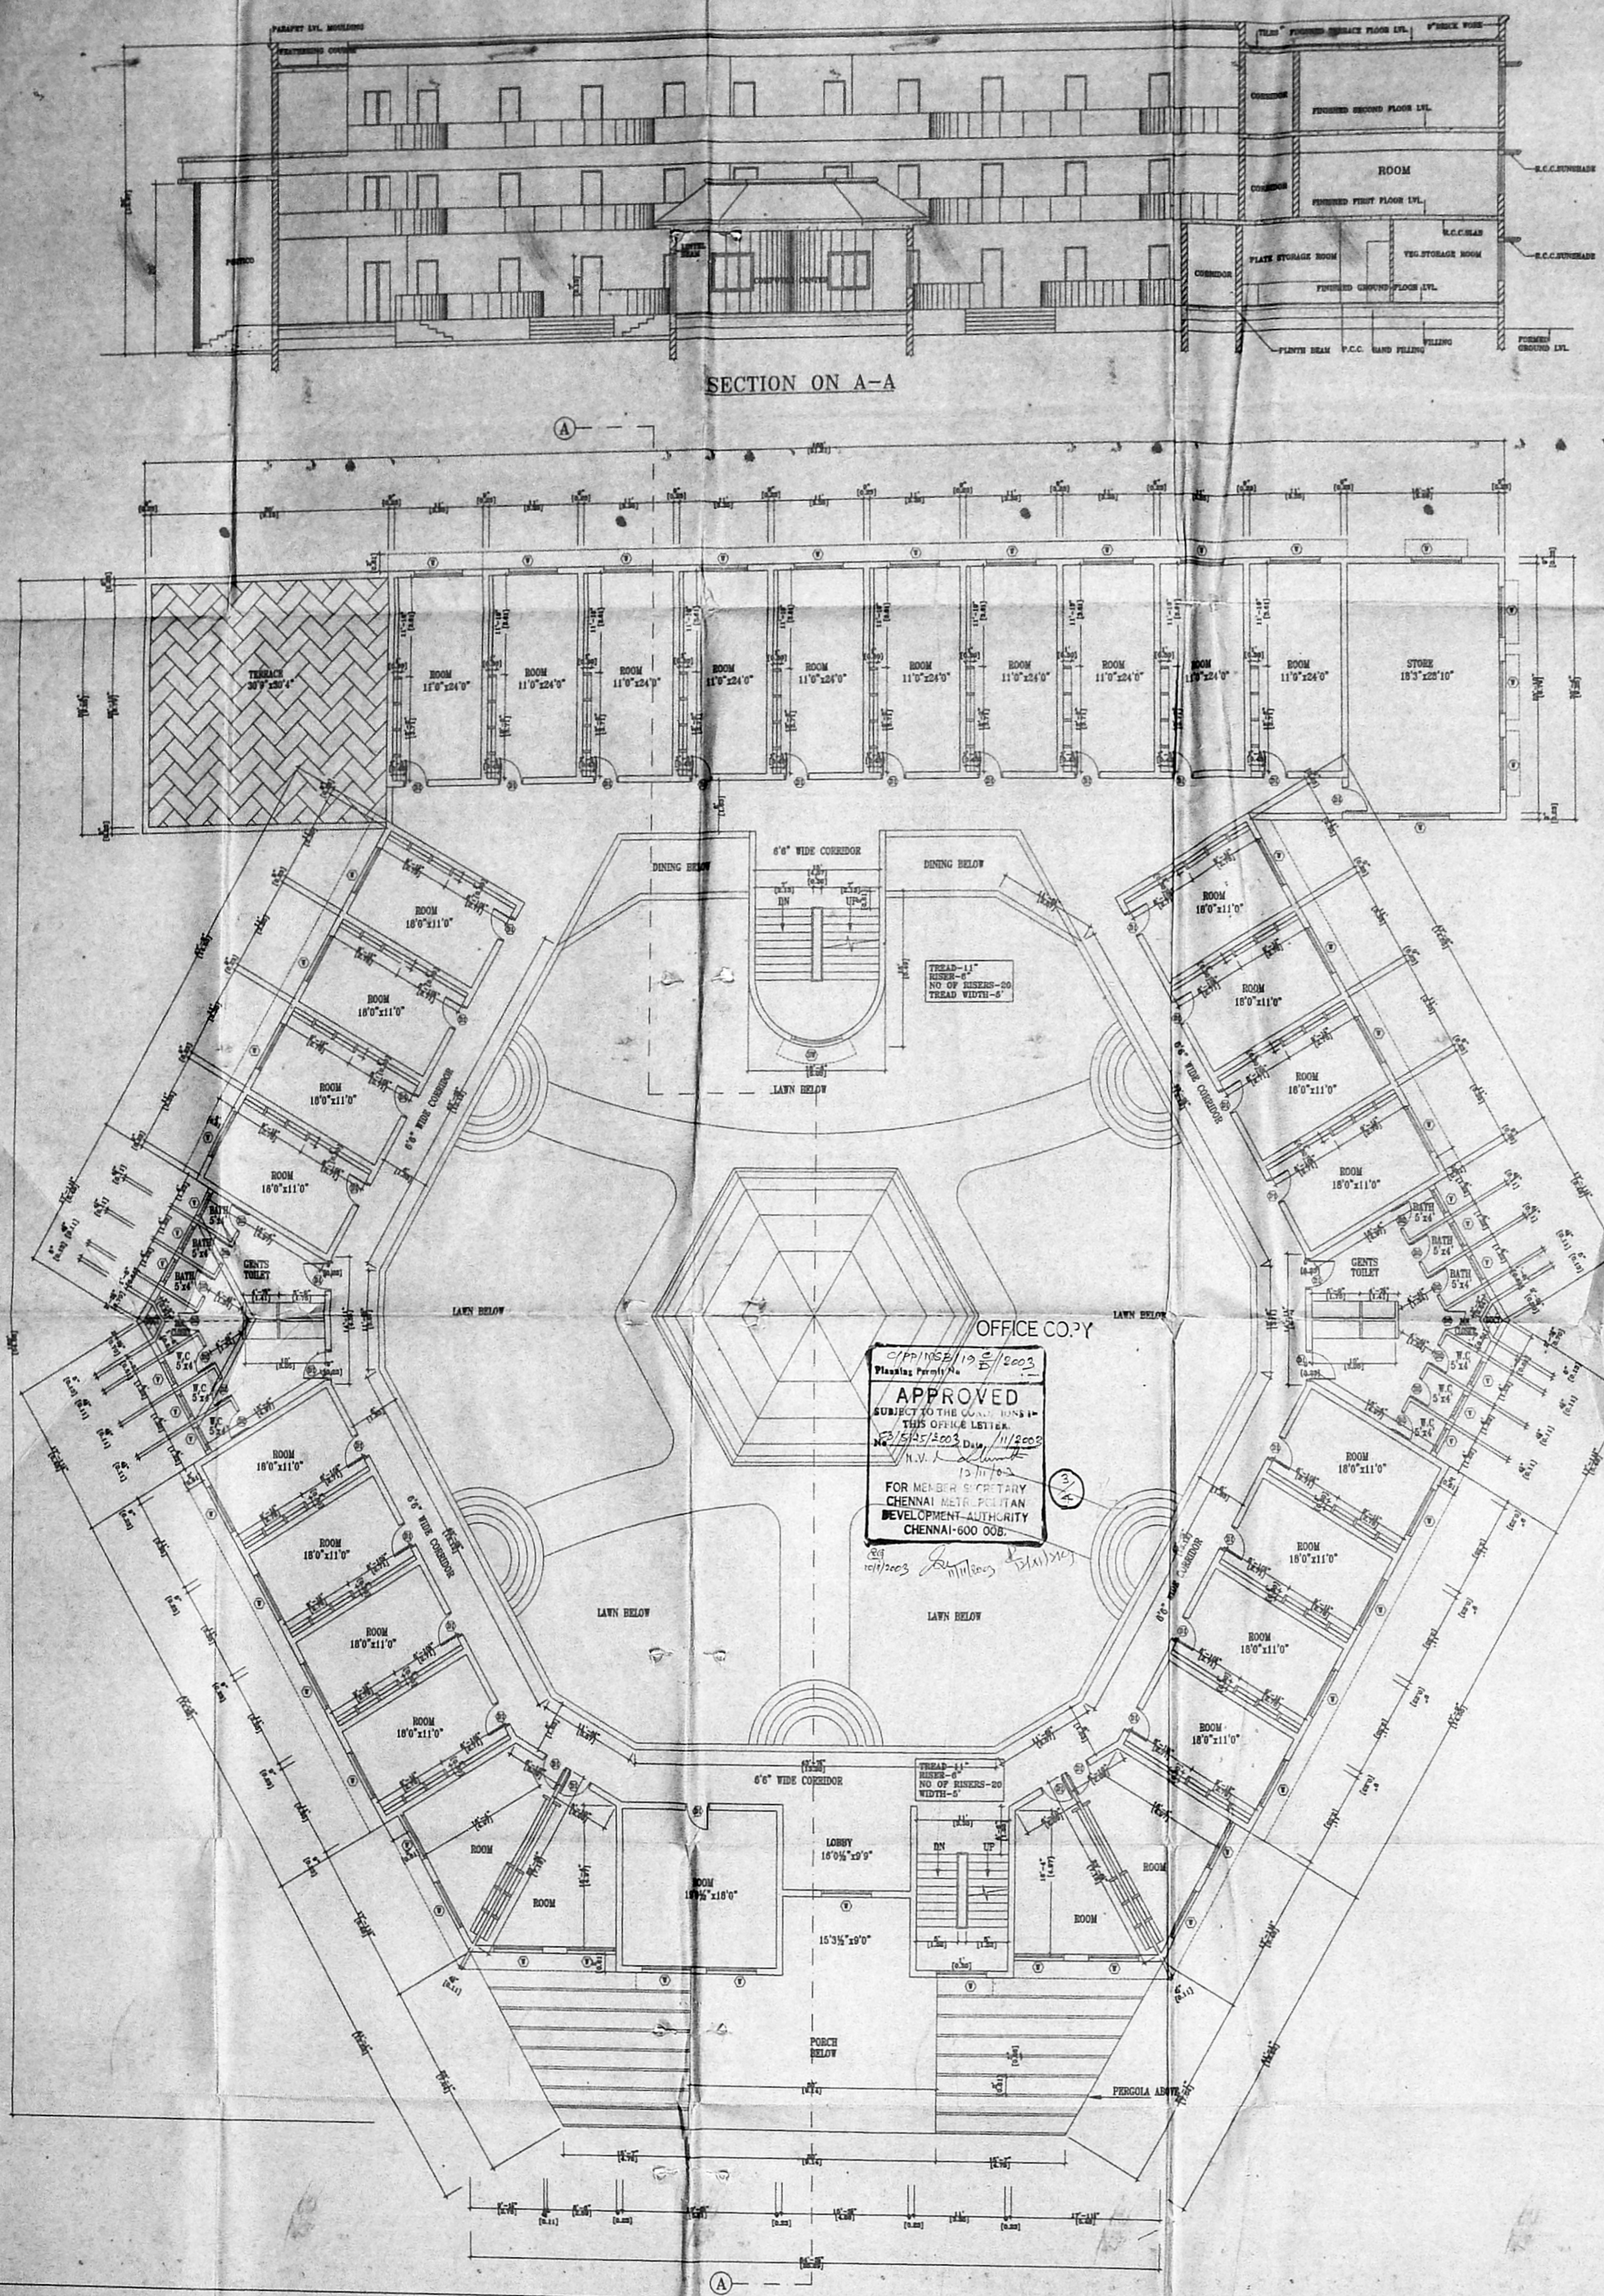

SECTION ON A-A

APPROVED
 SUBJECT TO THE C.A. 103-1-1
 THIS OFFICE LETTER
 NO. 5/25/2003 Dtd. 11/2003
 N.V. 12/11/03
 FOR MEMBER SECRETARY
 CHENNAI METRO POLICE
 DEVELOPMENT AUTHORITY
 CHENNAI-600 008.

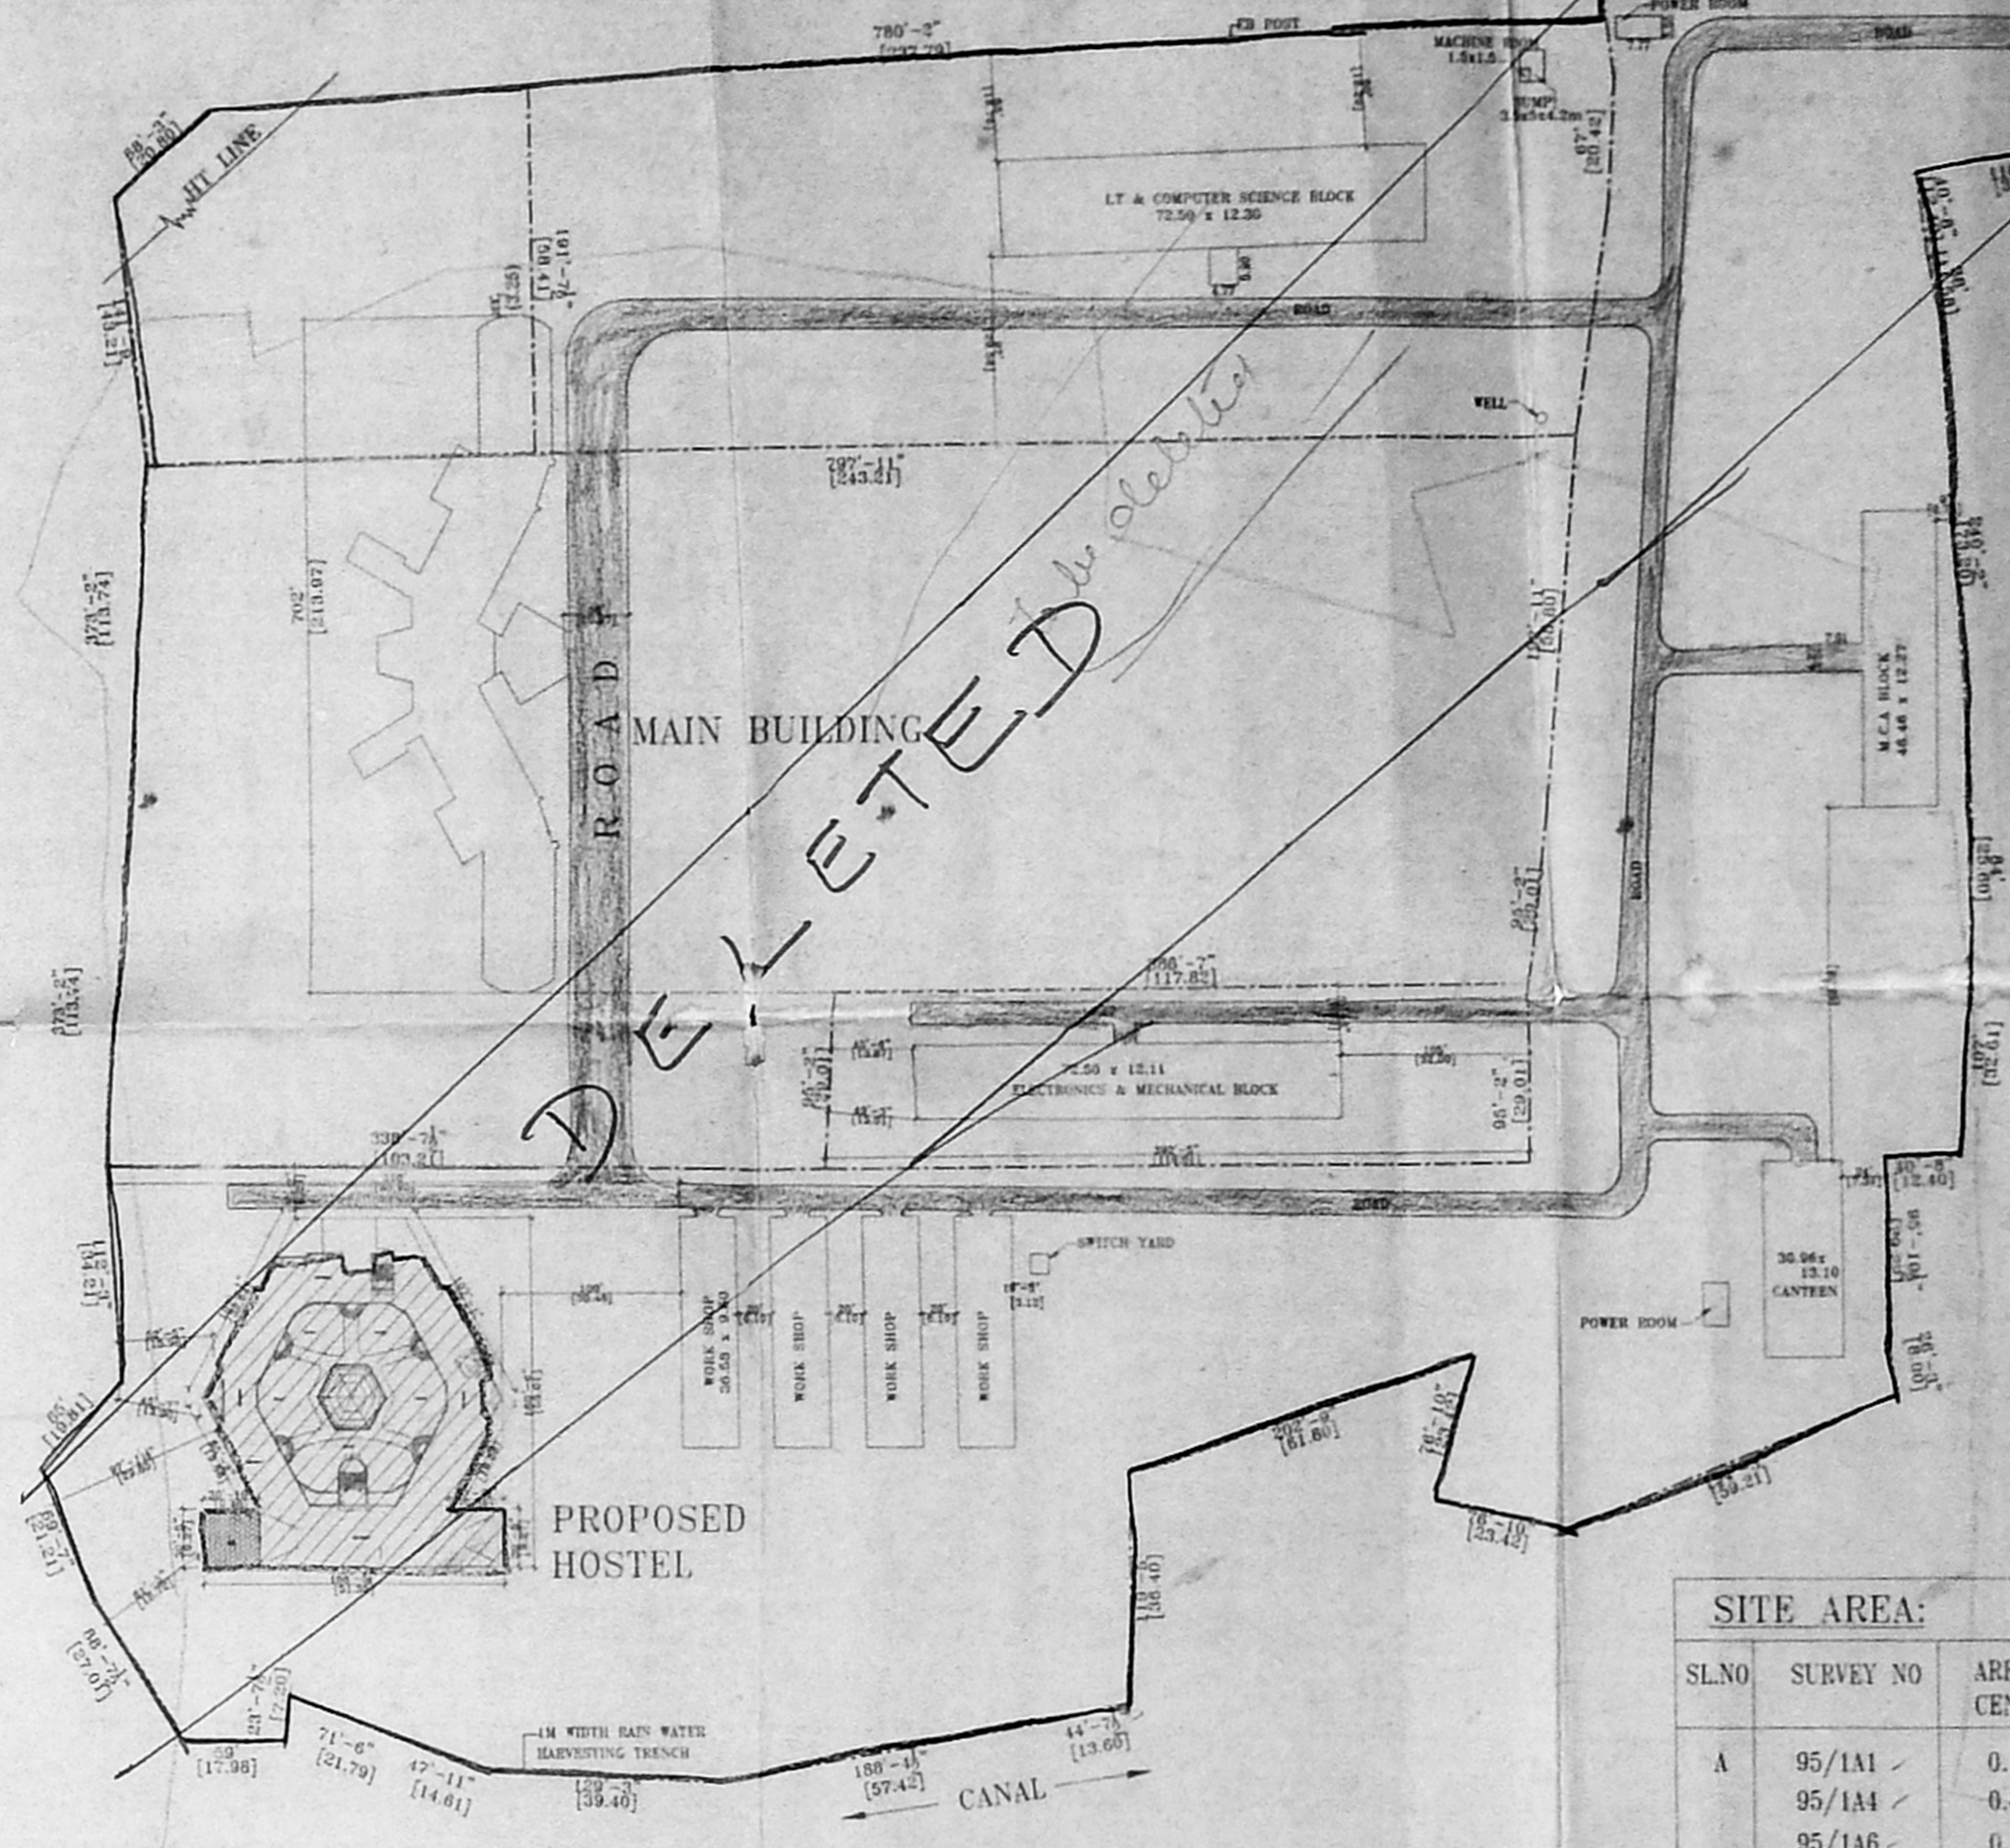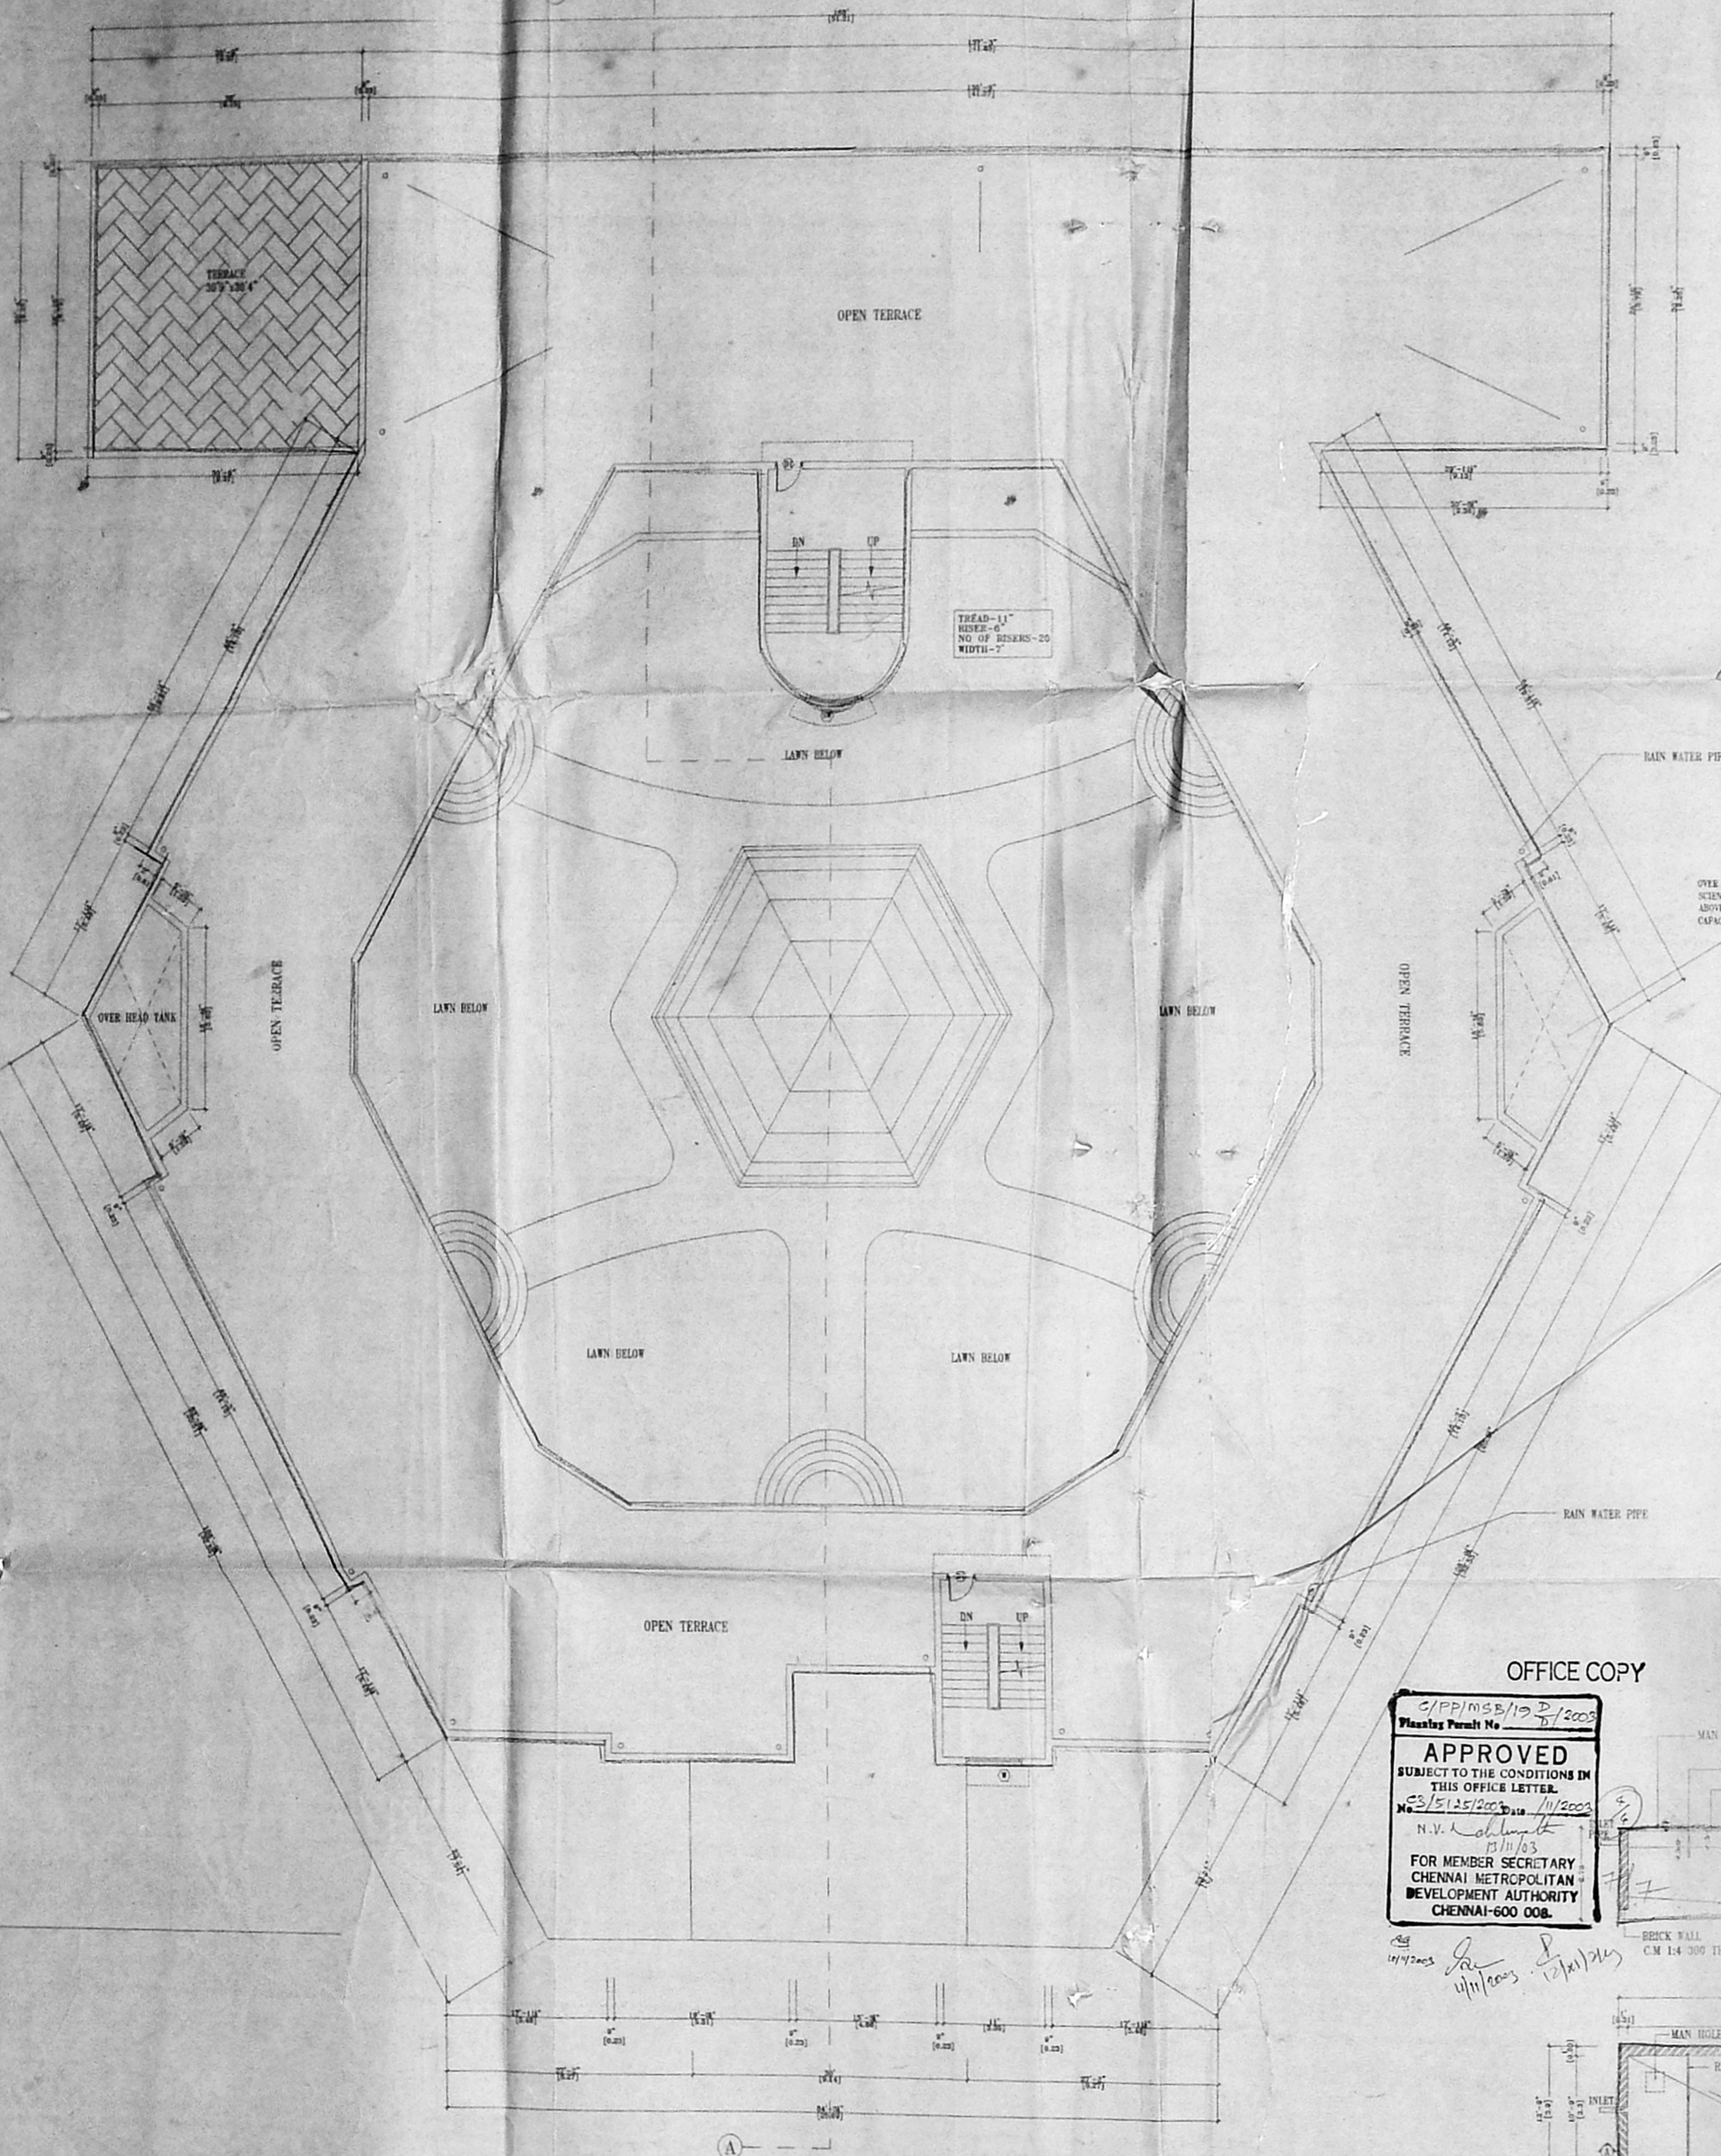

SITE PLAN (SCALE-1"=32')
 DELETED

- SPECIFICATIONS:**
1. FOUNDATION: P.C.C. 1:4:8 WITH BEAK FOOTING.
 2. FLOORING: MOSAIC FLOORING OVER P.C.C. 1:4:8.
 3. WALLS: BRICK WORK WITH 1:3 PLASTERING.
 4. WEATHERING COURSE WITH LIME AND CEMENT MORTAR WITH PRESSED TILES.
 5. WOOD ROOF WITH TRAK AND COUNTER ROOF.

SCHEDULE OF JOINERY

TYPE	DESCRIPTION	WIDTH	HEIGHT	WIDTH	HEIGHT
MB	DOUBLE DOOR	3'-0"	7'-0"	0.90	2.14
BE	FLUSH DOOR	3'-0"	7'-0"	0.90	2.14
DE	FLUSH DOOR (TOILET)	2'-0"	7'-0"	0.75	2.14
W	GLAZED WINDOW	6'-0"	4'-0"	1.83	1.22
W1	GLAZED WINDOW	3'-0"	6'-0"	1.06	1.83
V	VENTILATOR	2'-0"	2'-0"	0.61	0.61
V1	VENTILATOR	2'-0"	2'-0"	0.61	0.61
V2	VENTILATOR	6'-0"	2'-0"	1.83	0.61
J	JALNY	12'-0"	5'-0"	3.66	1.52
SW	STAIRCASE WINDOW	6'-0"	4'-0"	1.83	1.22

SITE AREA:

SL.NO	SURVEY NO	AREA IN CENTS
A	95/1A1	0.12
	95/1A4	0.85
	95/1A6	0.10
	95/1A3	0.03
	95/1A2	0.12
	95/1A5	0.56
		1.78
B	96/1	0.13
	96/1	0.14
	96/3	0.87
	96/2	0.37
		1.51
C	97	1.93
D	98/2B	0.52
	98/2D	0.27
	98/1	0.13
	98/2A	0.62
	98/2C	0.26
		1.80
E	99/1B	0.88
	99/2A	0.30
	99/2B	0.50
	99/1A	0.82
	99/2C	0.85
		3.35
F	100/1D	0.44
	100/1C	0.44
	100/2A2	0.35
	100/2B3	0.60
	100/2B1	0.03
	100/2A1	0.26
	100/2B2	0.54
		2.66
G	101/1	1.88
	101/3	1.64
	101/2A	0.03
	101/2B	0.01
		3.56
H	103/2B	0.47



- COLOUR INDEX:**
- PROPOSED (hatched pattern)
 - SEWER-LINE (dashed line)
 - ROAD (solid line)
 - WATER-LINE (solid line)
 - BOUNDARY (thick solid line)

SCALE - 1:100 (1"=6')

DATE: _____ SHEET NO = 3

TERRACE FLOOR PLAN

THE PLAN SHOWING THE PROPOSED CONSTRUCTION OF HOSTEL BUILDING SURVEY NO: 95/1A1,1A2,1A3,1A4,1A5,1A6,96/1,2,3,97,98/1,2A,2B,2C,2D,99/2A,2B&2C,100/* FOR S.A. ENGINEER COLLEGE AT 101,VEERARAGAWAPURAM VILLAGE,THIRUVERKADU TOWNSHIP, PUNCHAYAT,POONAMALLEE TALUK, THIRUVALLUR DISTRICT.

OWNER: *[Signature]*

LICENSED SURVEYOR

[Signature]
OSCAR CONCESSAO
 M.A.S. (S.A.) R.A.I.C. (Canada), A.I.A.A.
 LICENSED SURVEYOR No. R.A. 333
 C.A.S. (Canada) of Madras
 No. 10, V. V. S. Road, Srinivasapuram,
 Chennai - 600 031.
 Phone No. 8206962

OFFICE COPY
 APPROVED
 SUBJECT TO THE CONDITIONS IN THIS OFFICE LETTER.
 FOR MEMBER SECRETARY
 CHENNAI METROPOLITAN
 DEVELOPMENT AUTHORITY
 CHENNAI-600 008.

