

SCHEDULE OF JOINERY

DESCRIPTION	SIZE	SIZE (METRIC)
1000 MAIN	12050" x 70"	1205 x 7.0
01 DOOR	3'0" x 7'0"	0.91 x 2.10
02 DOOR	2'0" x 7'0"	0.61 x 2.10
WINDOW	4'6" x 4'6"	1.82 x 1.37
VENTILATOR	3'0" x 3'6"	0.91 x 1.06
AREA STATEMENT		
PLOT AREA	11209.36	
GROUND FLOOR AREA	430.53	
FIRST FLOOR AREA	544.67	
TOTAL AREA	1038.00	
F.S.I. ACHIEVED	0.86	
PLOT COVERAGE	45.26 %	
NO. OF CARPARKS	5	

COLOUR INDICATION

PROPOSED	[Symbol]
ROAD	[Symbol]
SITE BOUNDARY	[Symbol]
SEWAGE LINE	[Symbol]


OWNER'S SIGNATURE  
 CHIEF EXECUTIVE OFFICER  
 TAMILNADU WAKF BOARD

LICENSED SURVEYOR  
 M. MOHIDEEN, BE (Hons.) Msc (Struct)  
 Consulting Engineer &  
 Licensed Surveyor Class-I  
 Corporation of Madras.  
 Licence No. 1  
 E-143 (11) 11  
 Essam Nagar, Chennai-600 010  
 Tel: (R) 4916332 (O) 4503970


ARCHITECT  
 IDEA CONSULTANTS  
 AND ARCHITECTS (INDIA) PRIVATE LIMITED  
 46, III MAIN ROAD  
 GANDHI NAGAR  
 ADYAR - 20  
 Ph : 440 3290/3291. FAX : 440 3292  
 email : ideaconsultants@eth.net

JOB TITLE  
 PROPOSED BUILDING FOR  
 TAMILNADU STATE WAKF BOARD AT  
 RS NO 4107, BLOCK NO: 36,  
 REVENUE DIV NO: 10  
 V.O.C NAGAR,  
 FORT-TONDIAKUR TALUK  
 CHENNAI DISTRICT


DRAWING TITLE CORPORATION DRAWING		NORTH POINT
DATE: 29-04-03	SCALE: 1" = 8'-0" (1:100)	
DRAWN: MOHANA PRIYA	CHECKED:	
REVISION NO:	FILE NAME:	
JOB NO:	DRAWING NO:	

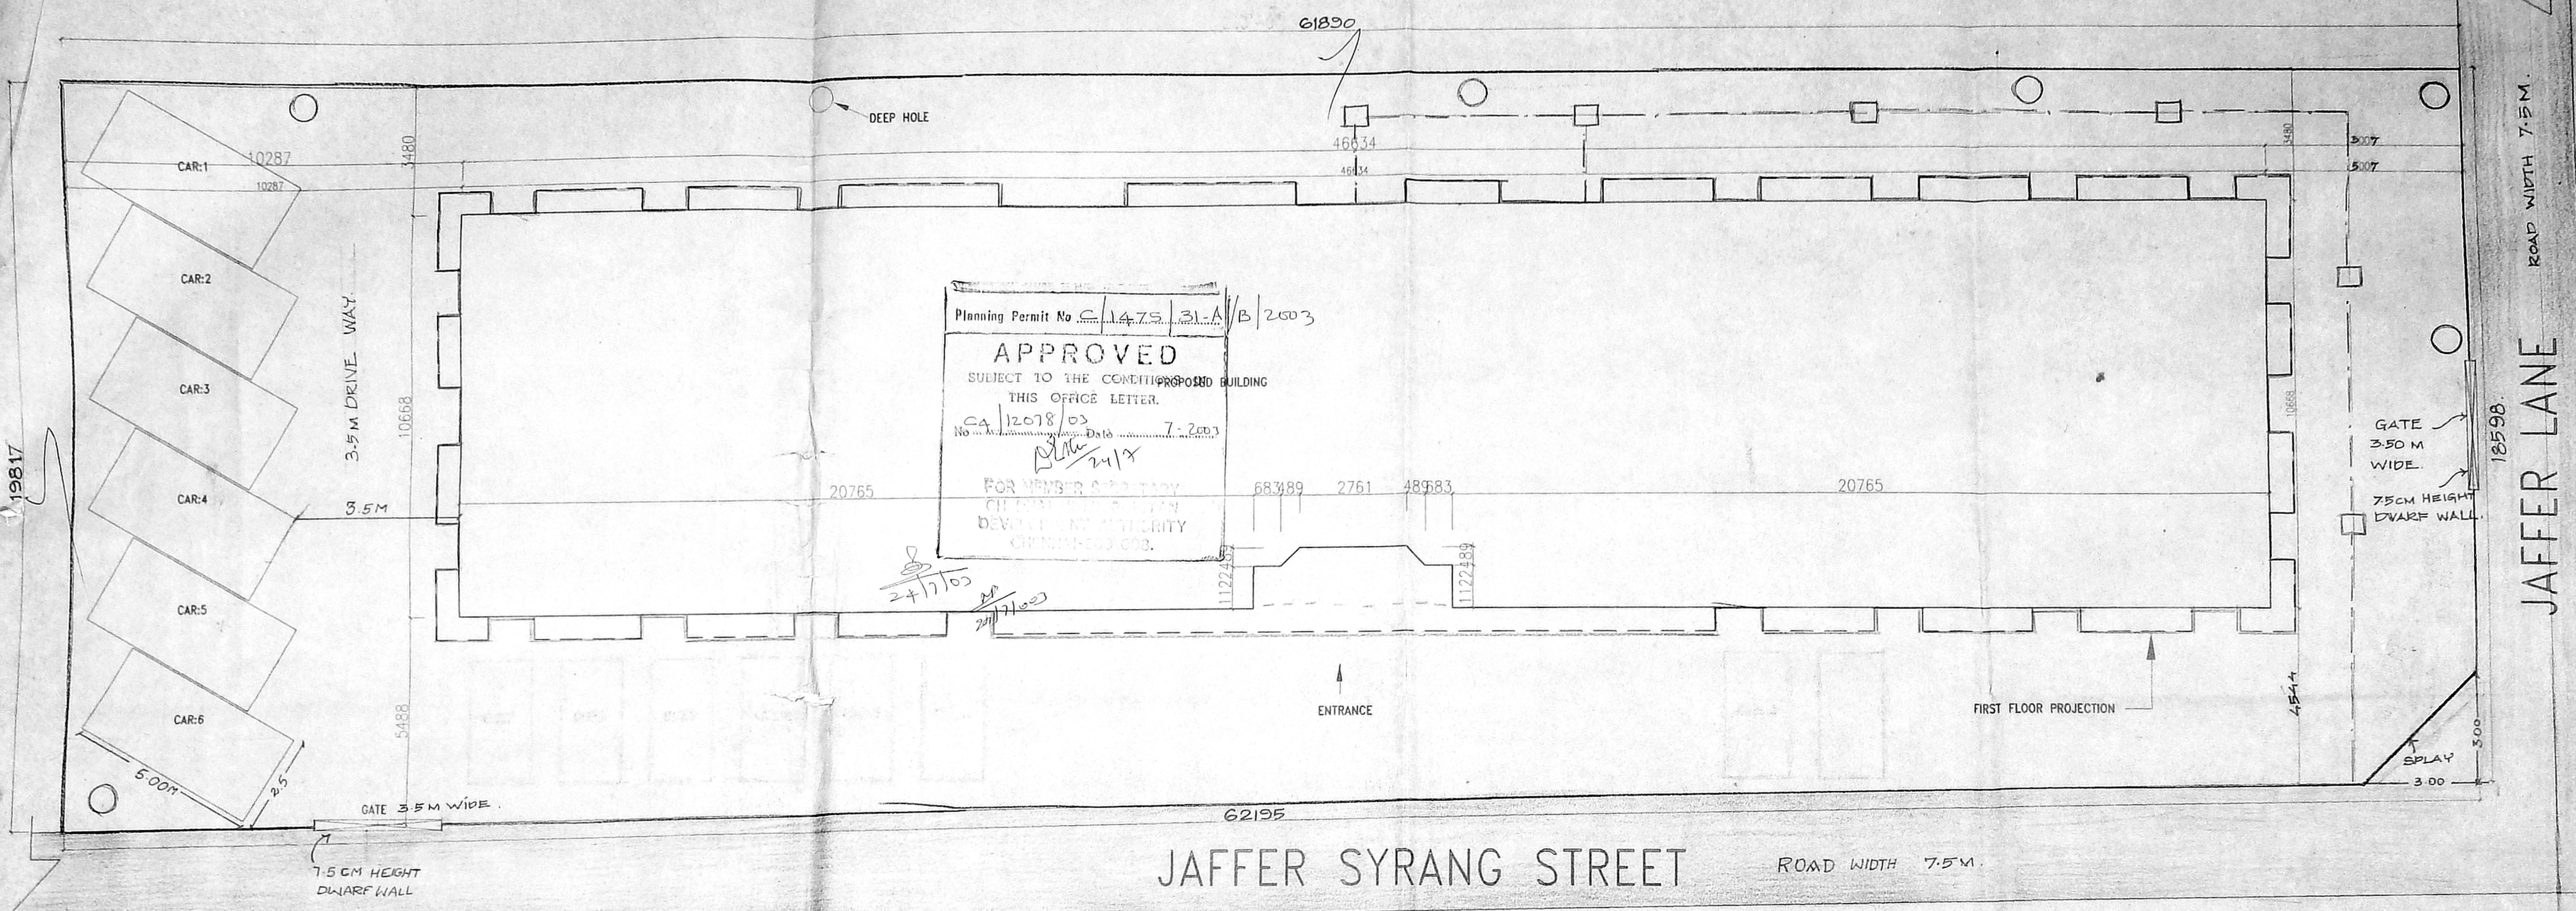




SITE PLAN

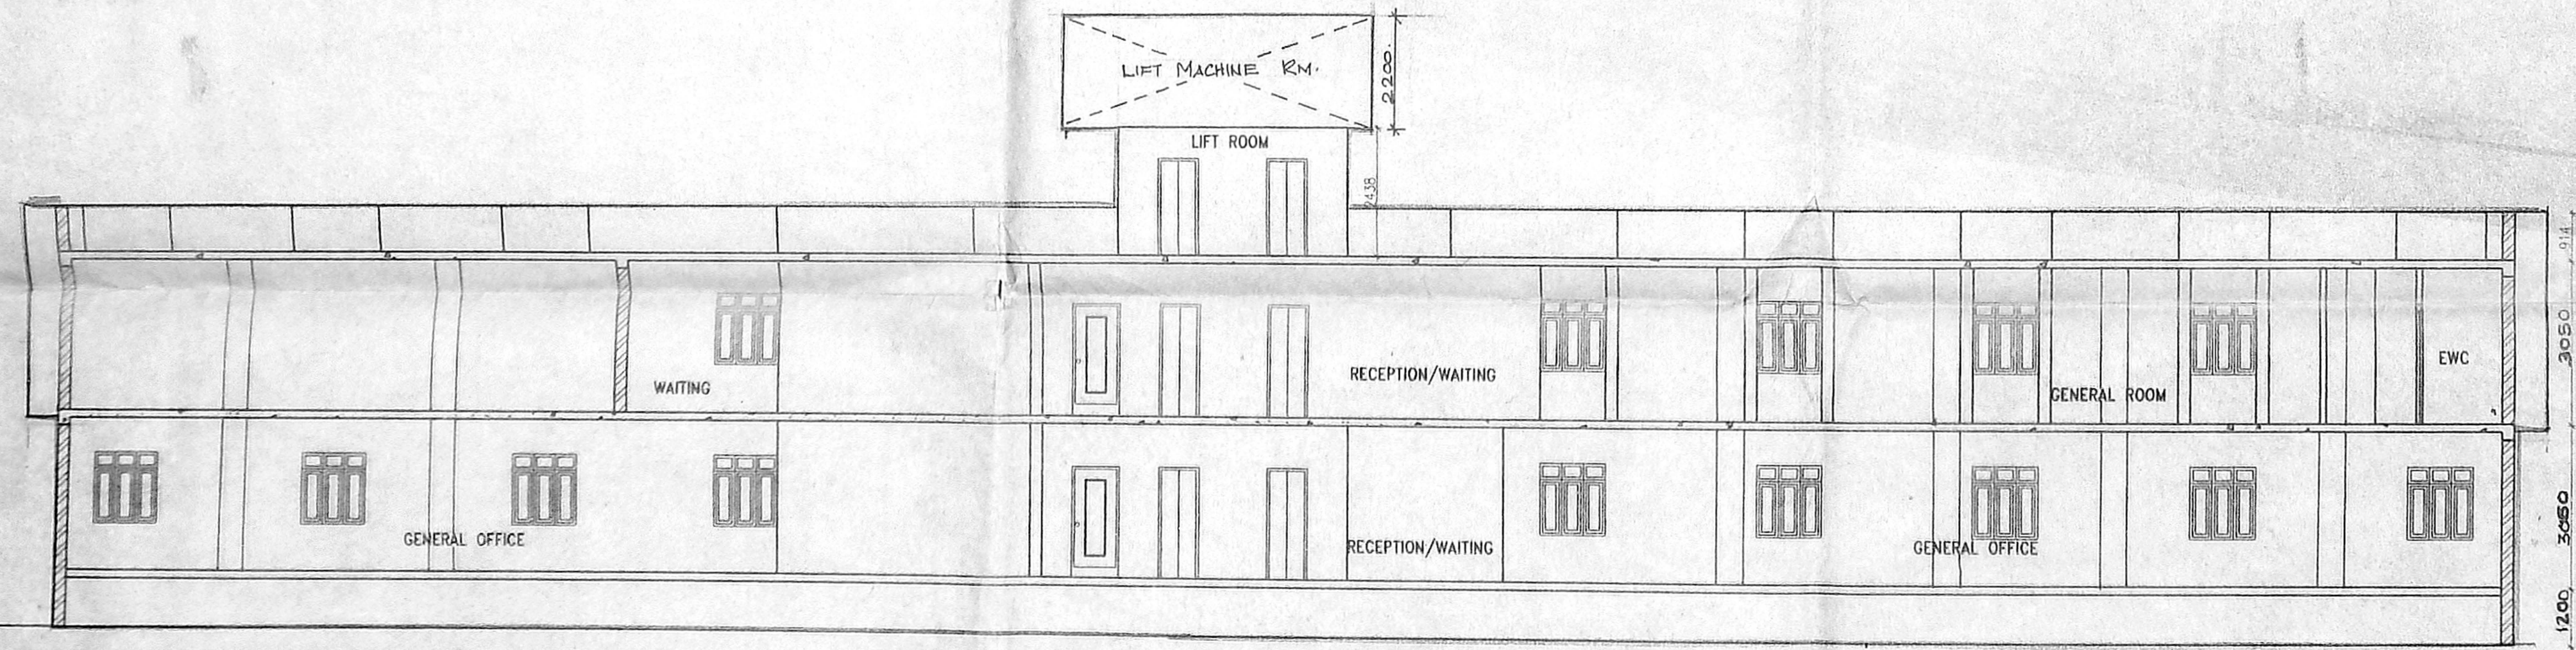

SECTION A-A

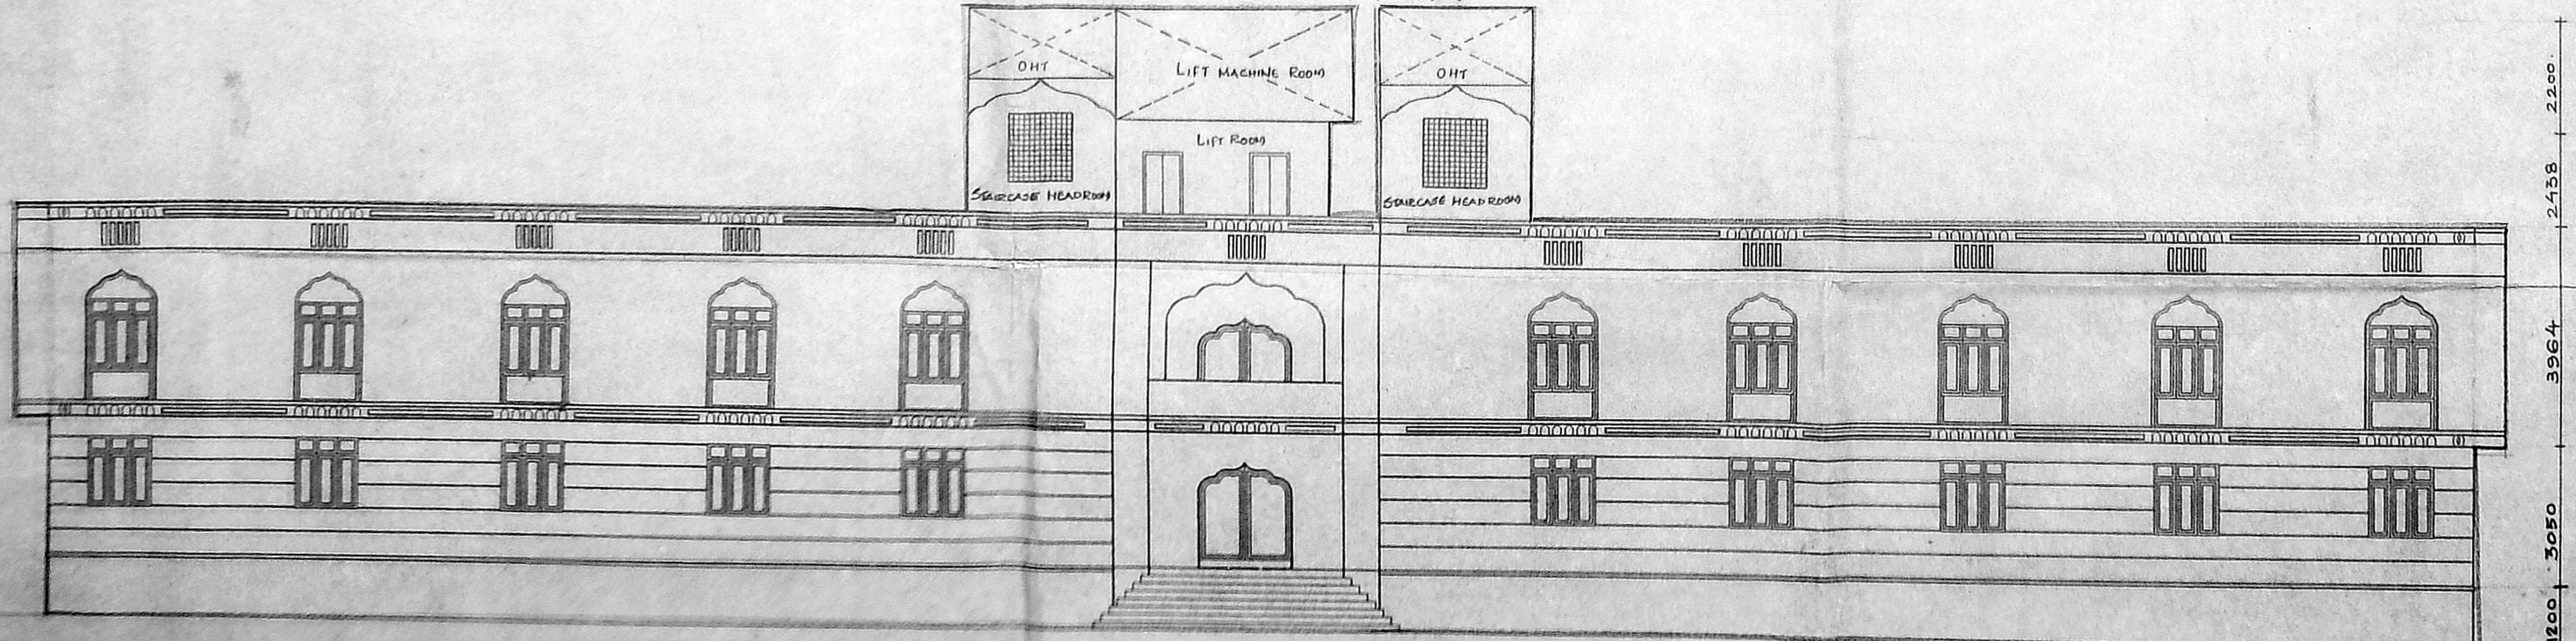

FRONT ELEVATION

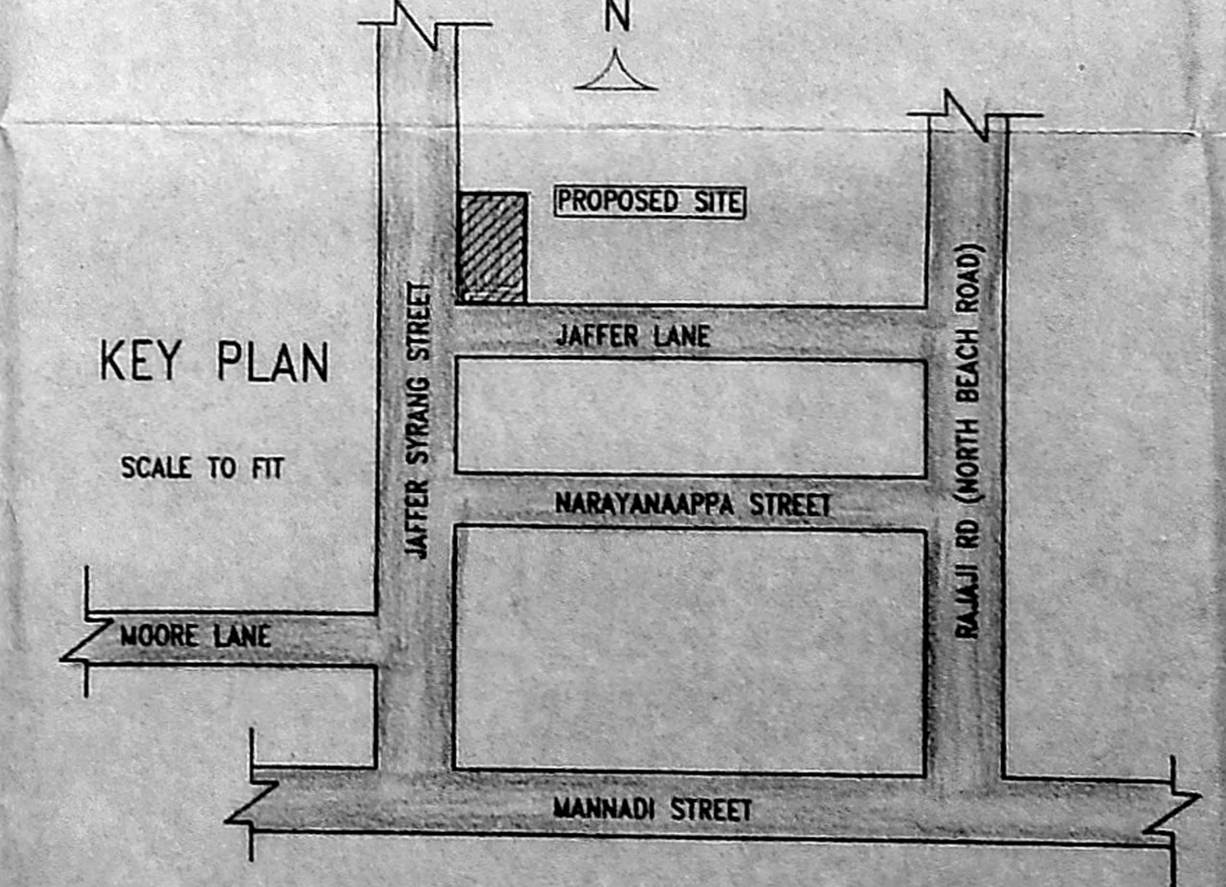
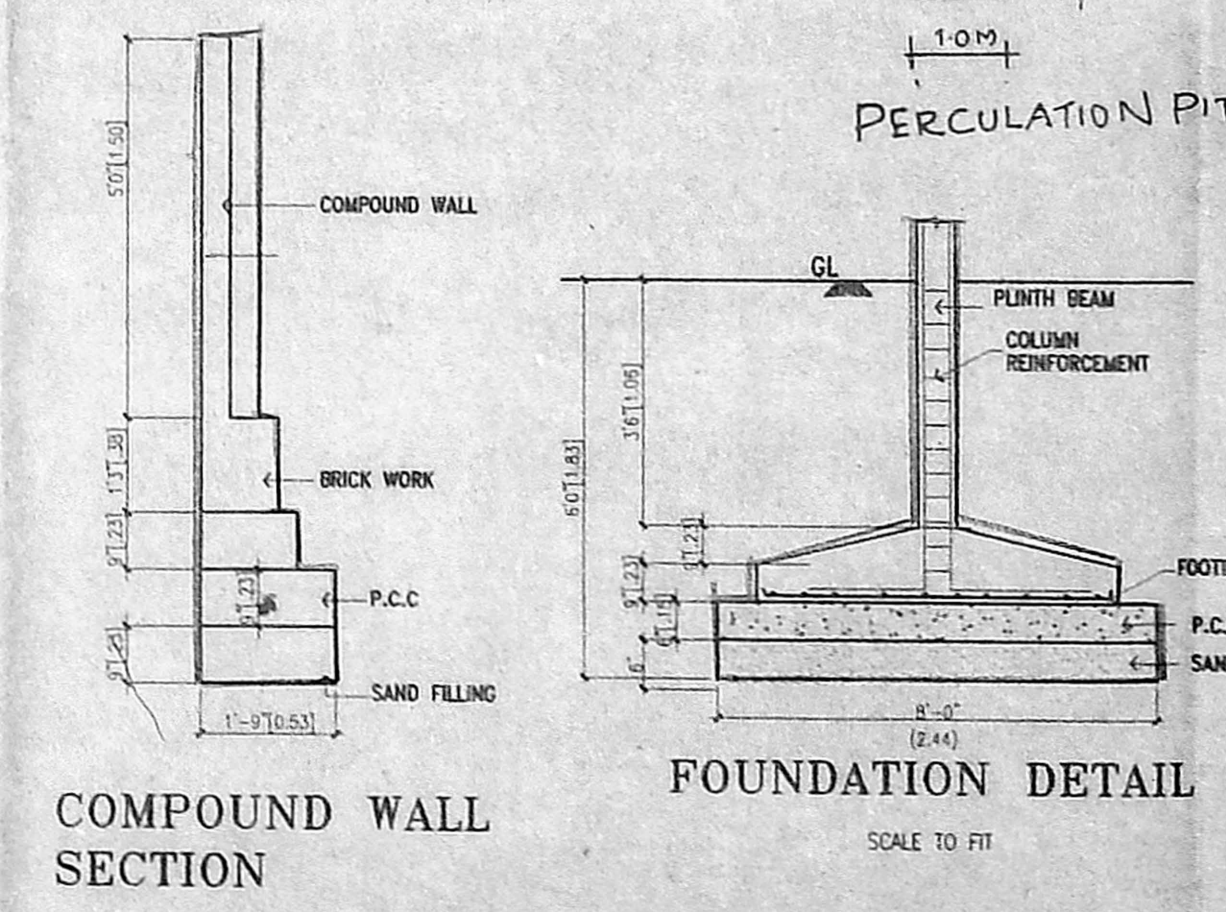
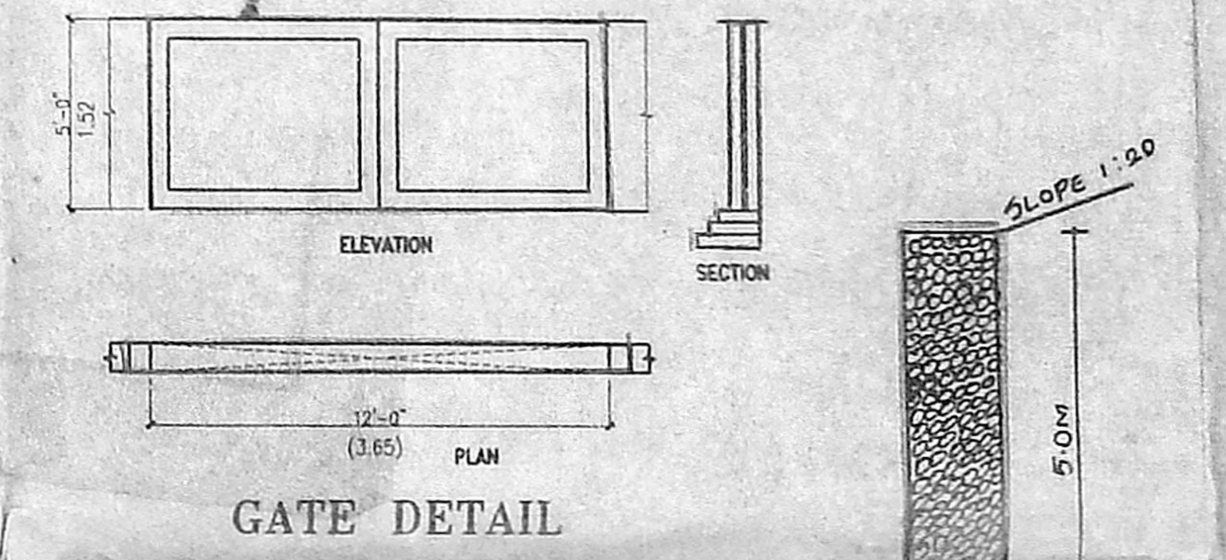




**SCHEDULE OF JOINERY**

DESCRIPTION	SIZE (METER)
MD : MAIN DOOR	1.83 x 2.10
D1 : DOOR	0.91 x 2.10
D2 : DOOR	0.76 x 2.10
W : WINDOW	1.21 x 1.06
KW : KITCHEN WINDOW	0.76 x 1.06
V : VENTILATOR	0.76 x 1.06

AREA STATEMENT: PART 12/17, 89.4 M<sup>2</sup>  
 PLOT AREA: 1209.96  
 GROUND FLOOR AREA: 490.33  
 FIRST FLOOR AREA: 547.67  
 TOTAL AREA BUILD UP AREA: 1038.00  
 F.S.I. ACHIEVED: 0.86  
 PLOT COVERAGE: 45.26%  
 NO. OF CARPARKS: 5

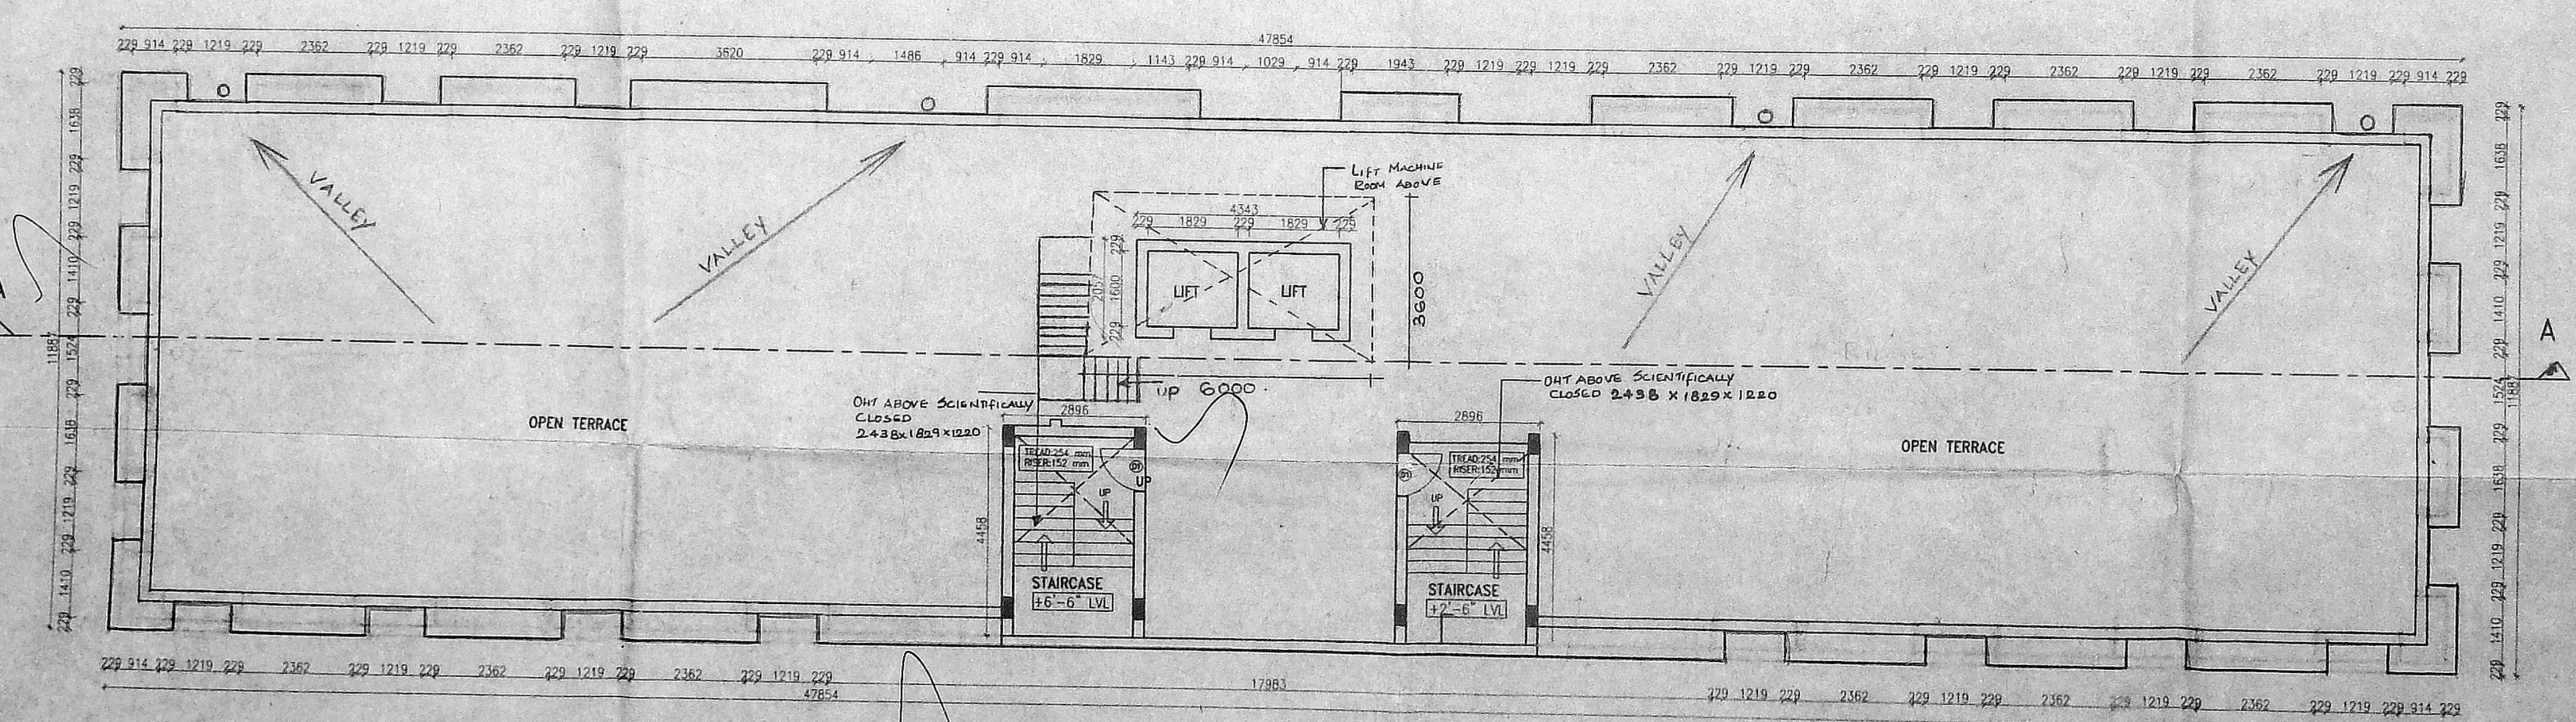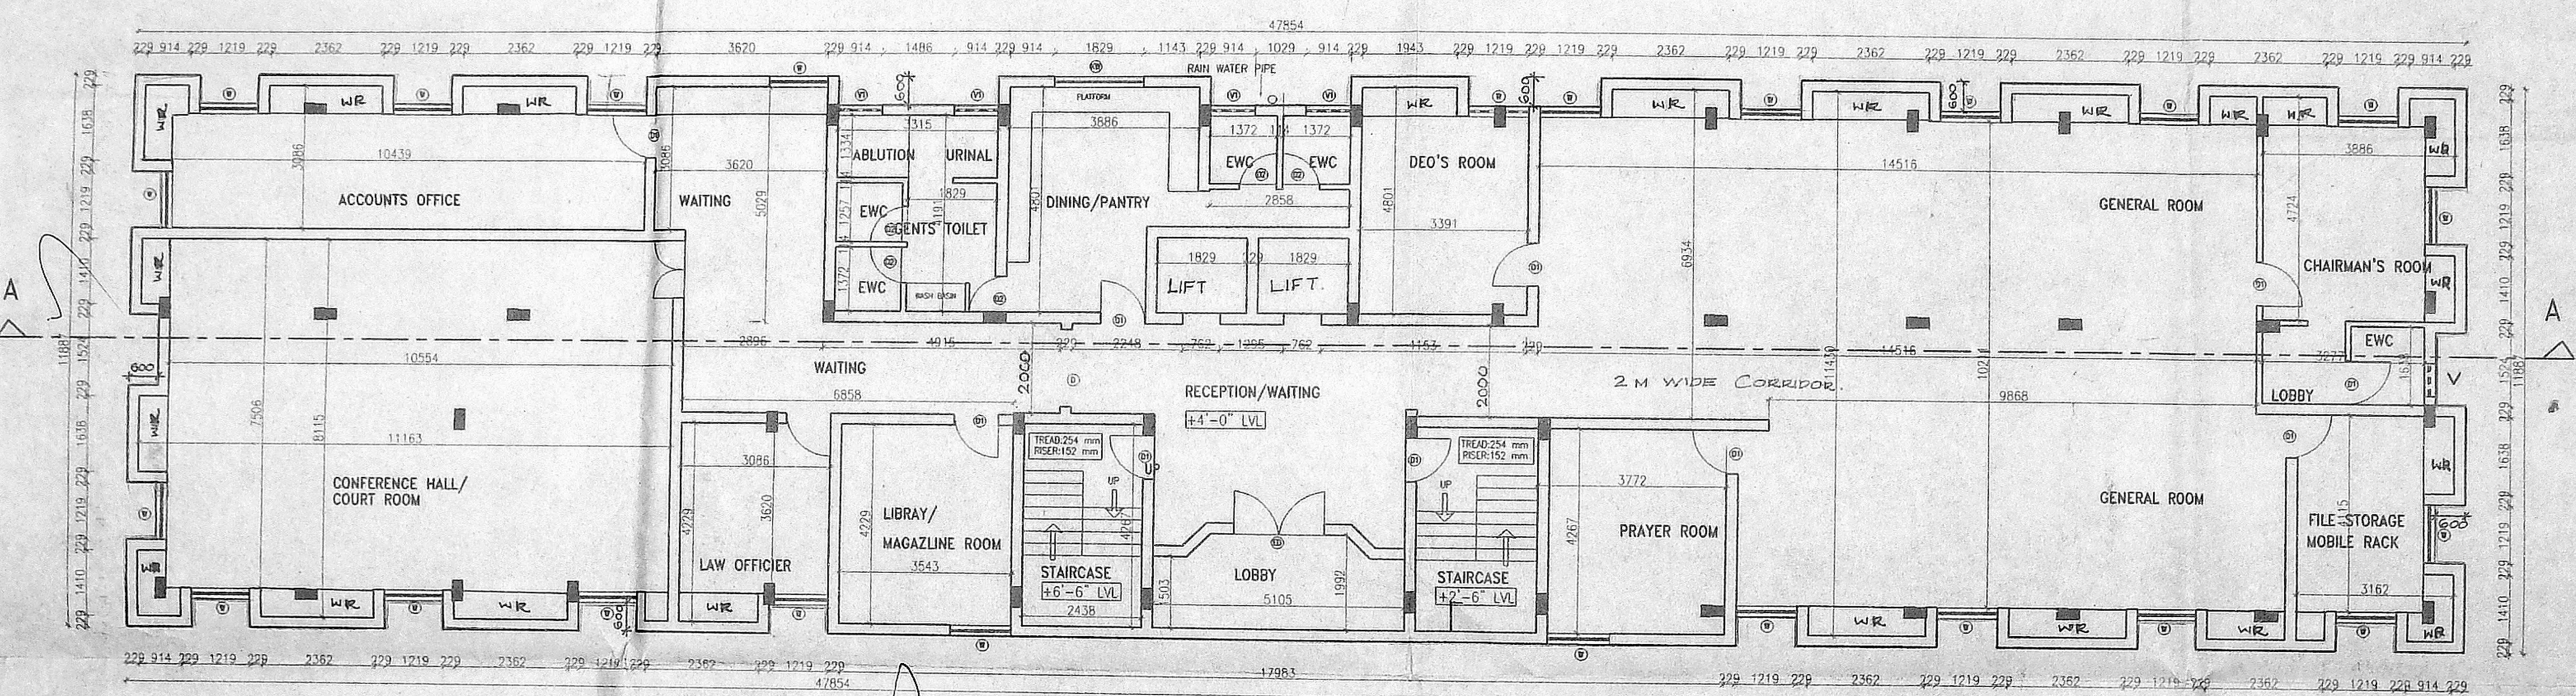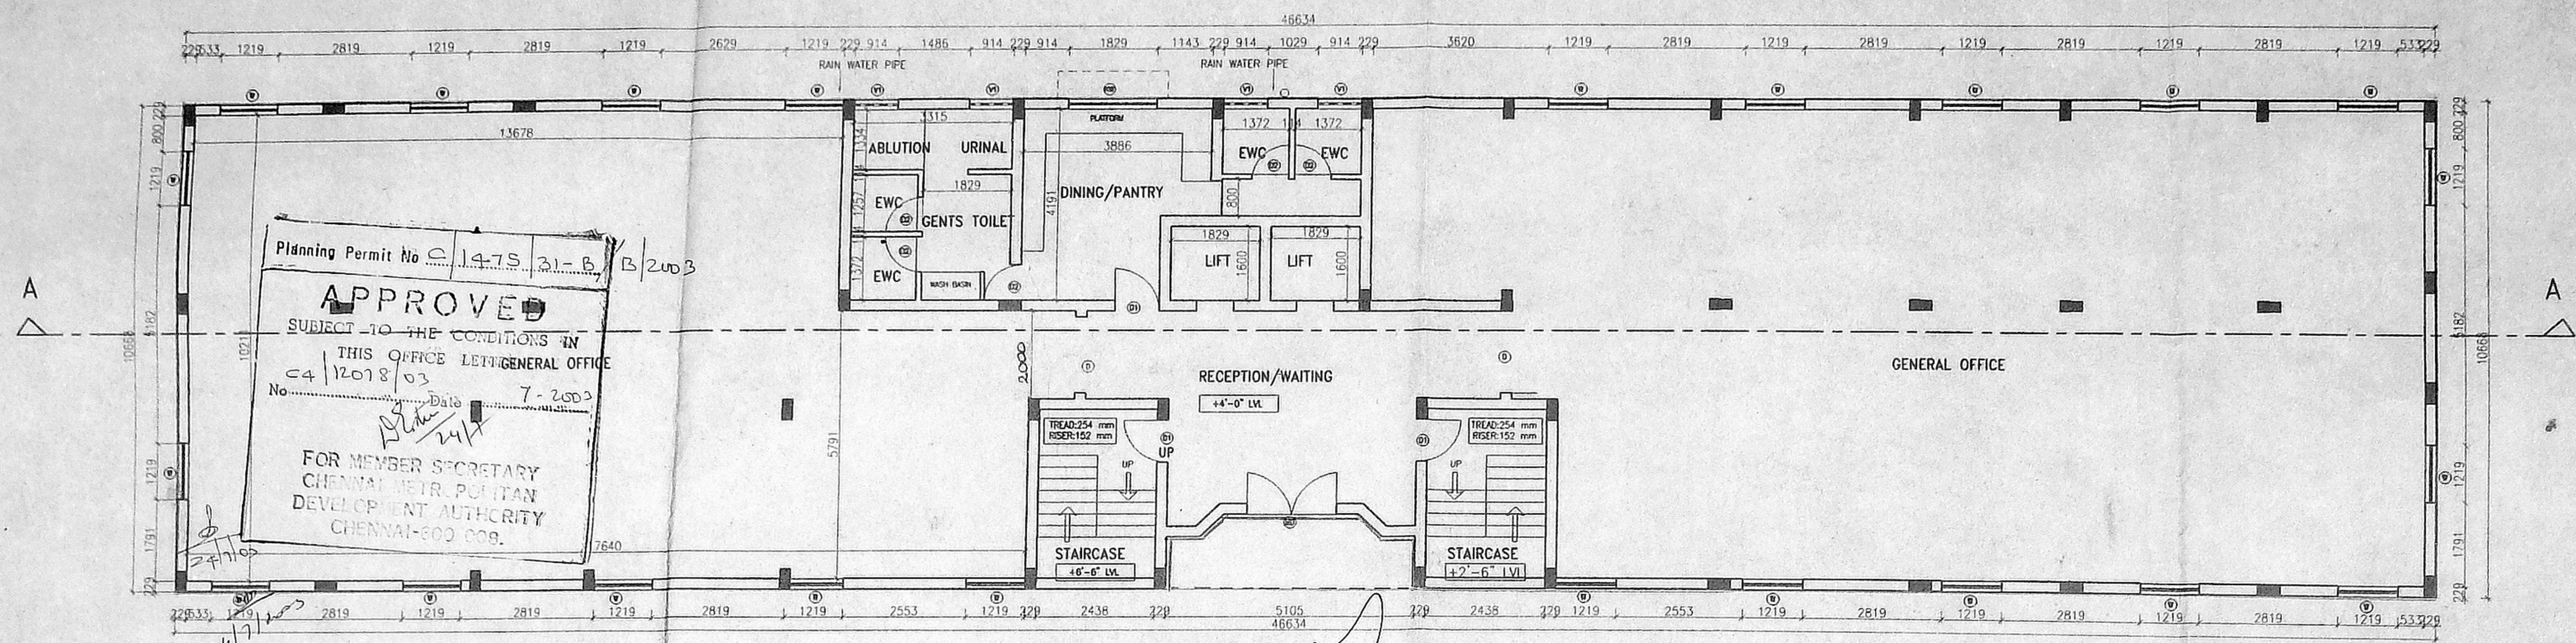

**COLOUR INDICATION**

PROPOSED	[Symbol]
ROAD	[Symbol]
SITE BOUNDARY	[Symbol]
SEWAGE LINE	[Symbol]

**OWNER'S SIGNATURE**  
 CHIEF EXECUTIVE OFFICER  
 TAMILNADU WAKF BOARD

**LICENSED SURVEYOR**  
 Dr. M. MOHIDEEN., B.E (Hons.), M.Sc (Struct), Ph.D (IT), M.A.C.C.R. M.C.T., Eng., F.T.E (Ind), Civil Engineer & Licensed Surveyor Class-I Corporation of Madras, Licence No: 1/123, (S) 4th Avenue, V.O.C Nagar, Chennai-600 010, T.N. Ph: 4374332 (O) 4503970

**ARCHITECT**  
**IDEA CONSULTANTS AND ARCHITECTS (INDIA) PRIVATE LIMITED**  
 46, III MAIN ROAD, GANDHI NAGAR, ADYAR - 20  
 Ph : 440 3290/3291 FAX : 440 3292 email : ideaconsultants@eth.net

**JOB TITLE**  
 PROPOSED BUILDING FOR TAMILNADU STATE WAKF BOARD AT RS NO 4107, BLOCK NO: 36, REVENUE DIV NO: 10 V.O.C NAGAR, FORT THONDICARPET TALUK CHENNAI DISTRICT.

<b>DRAWING TITLE</b> CORPORATION DRAWING	<b>NORTH POINT</b>
<b>DATE</b> 28-04-03	<b>SCALE</b> 1" = 8'-0" (1:100)
<b>DRAWN</b> MOHANA PRIYA	<b>CHECKED</b>
<b>REVISION NO.</b>	<b>FILE NAME</b>
<b>JOB NO.</b>	<b>DRAWING NO.</b>