


Planning Permit No C/926/17A/B/2004

**APPROVED**


SUBJECT TO THE CONDITIONS IN THIS OFFICE LETTER.

No. CA/25096/03 Date: 4.2.08


FOR MEMBER SECRETARY  
CHENNAI METROPOLITAN  
DEVELOPMENT AUTHORITY  
CHENNAI-600 006.

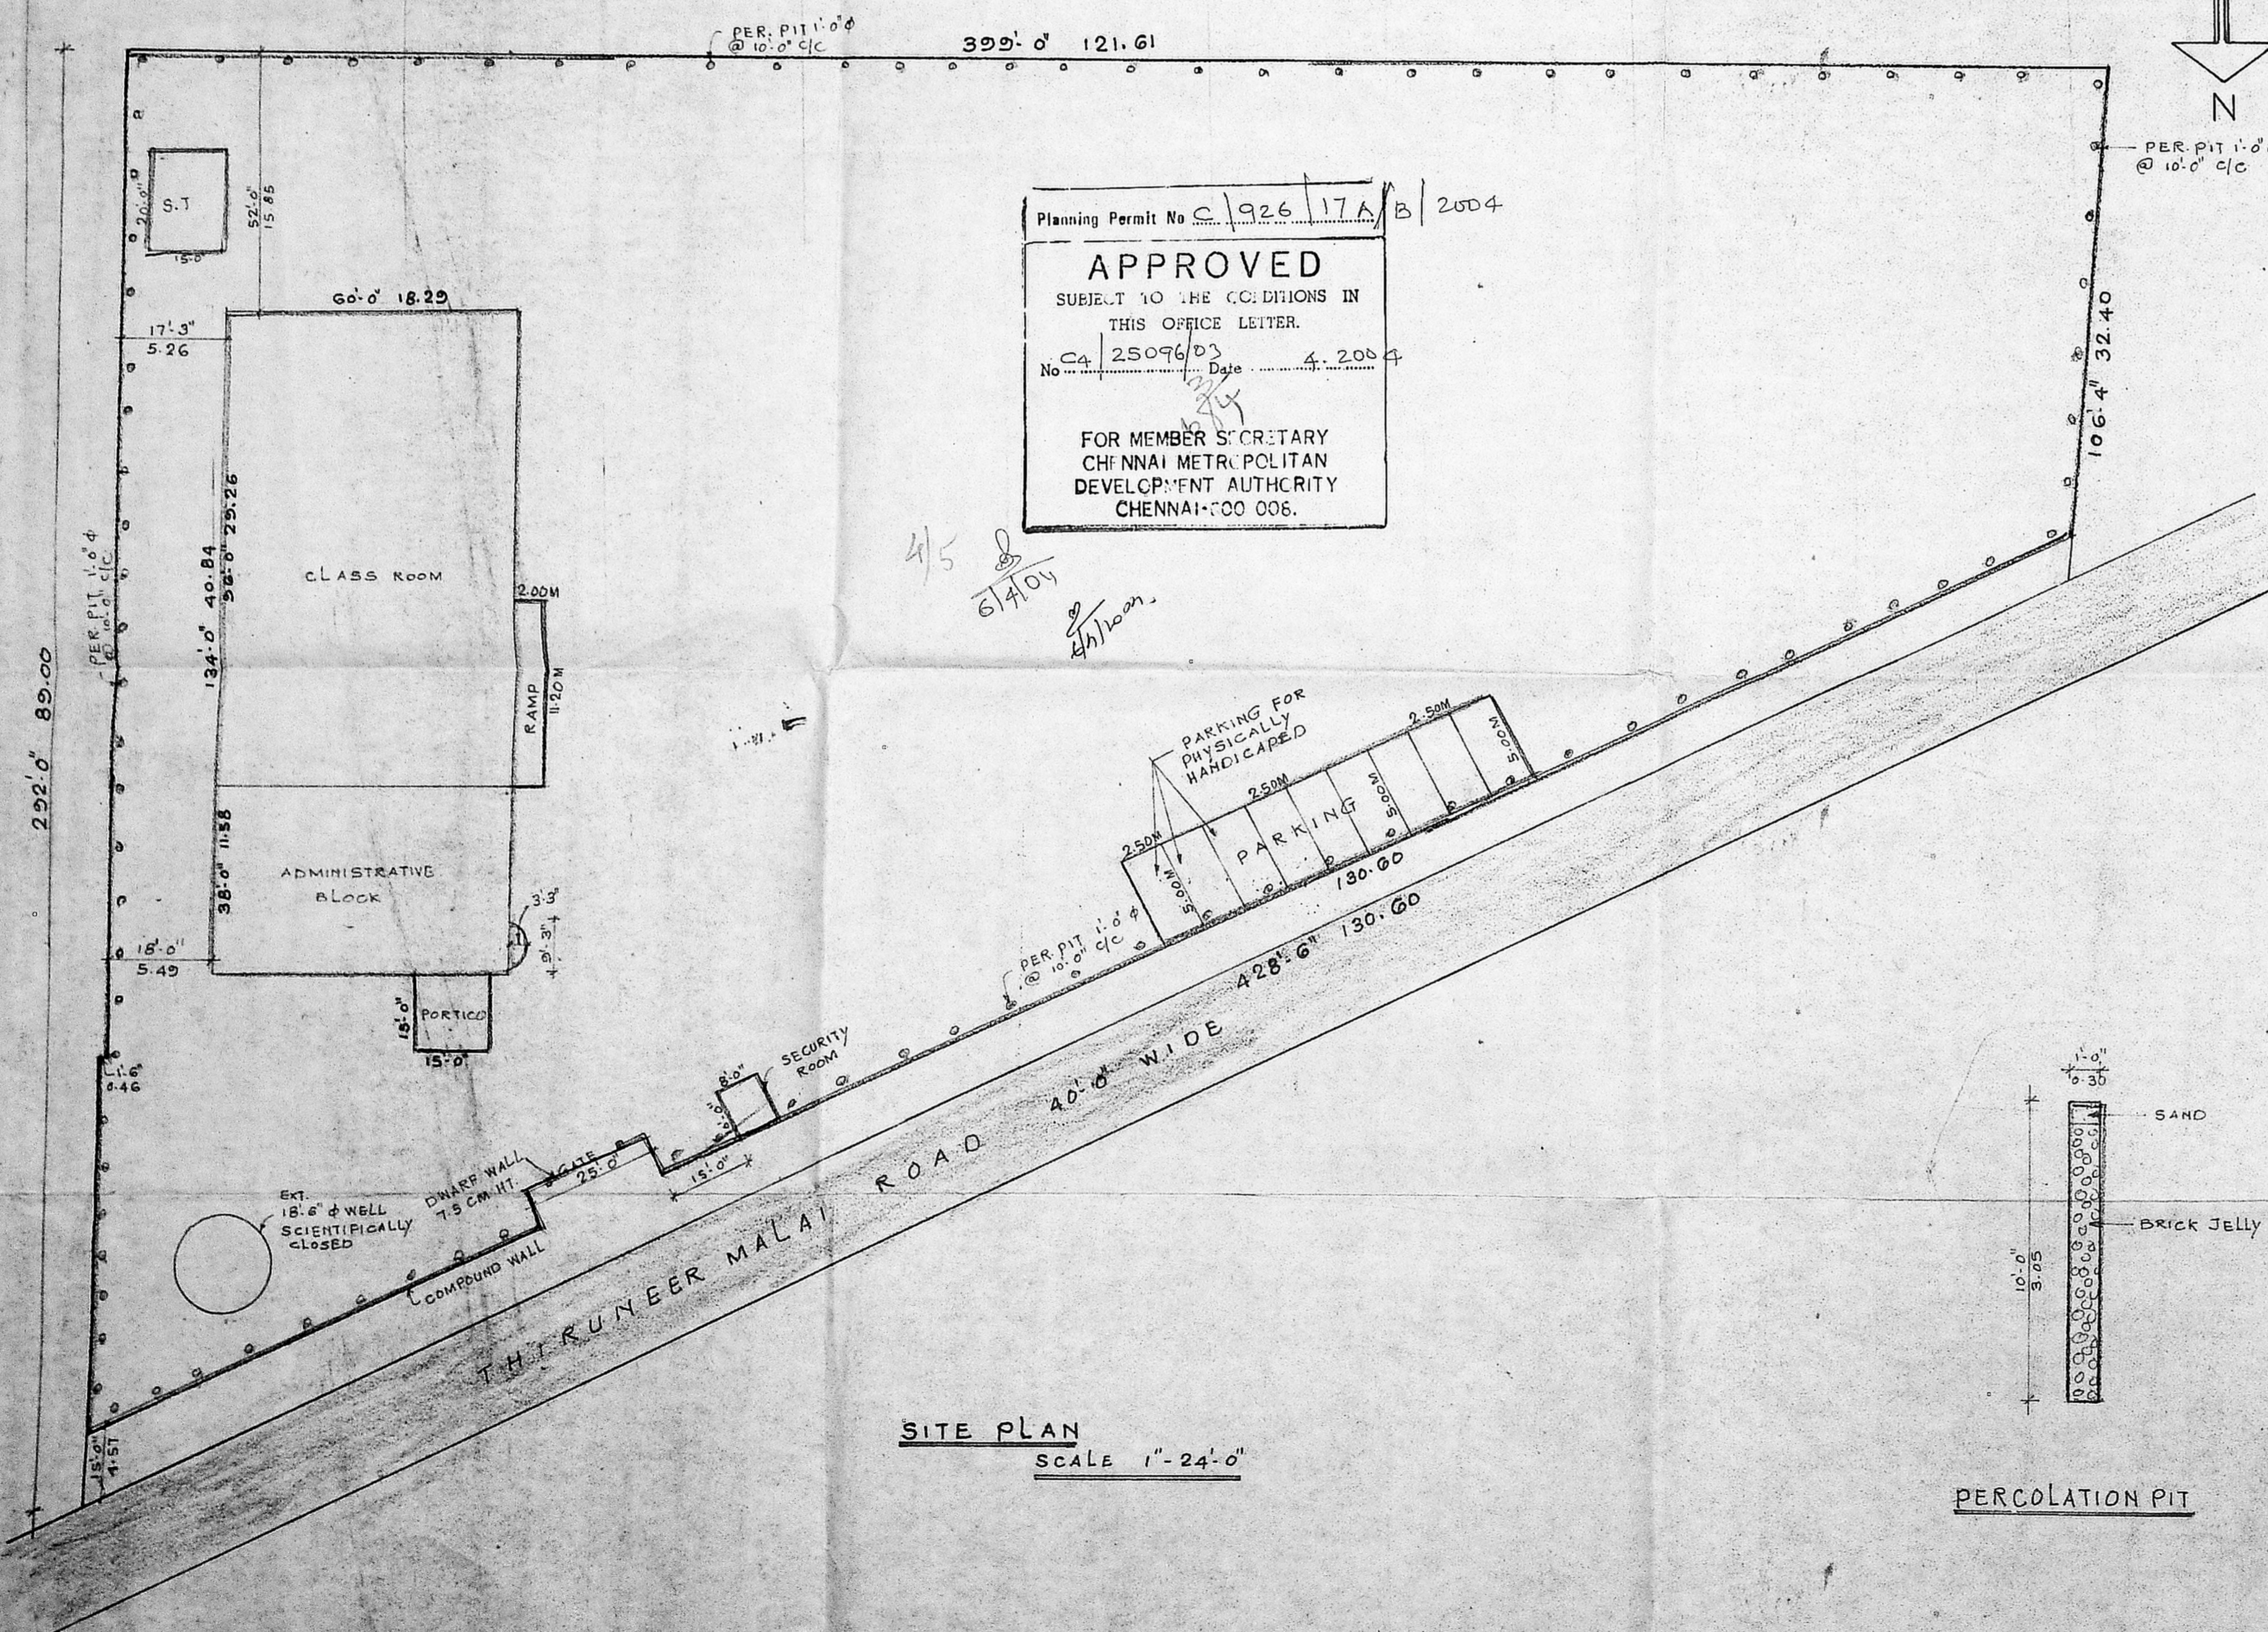


**SITE PLAN**  
SCALE 1" = 24'-0"

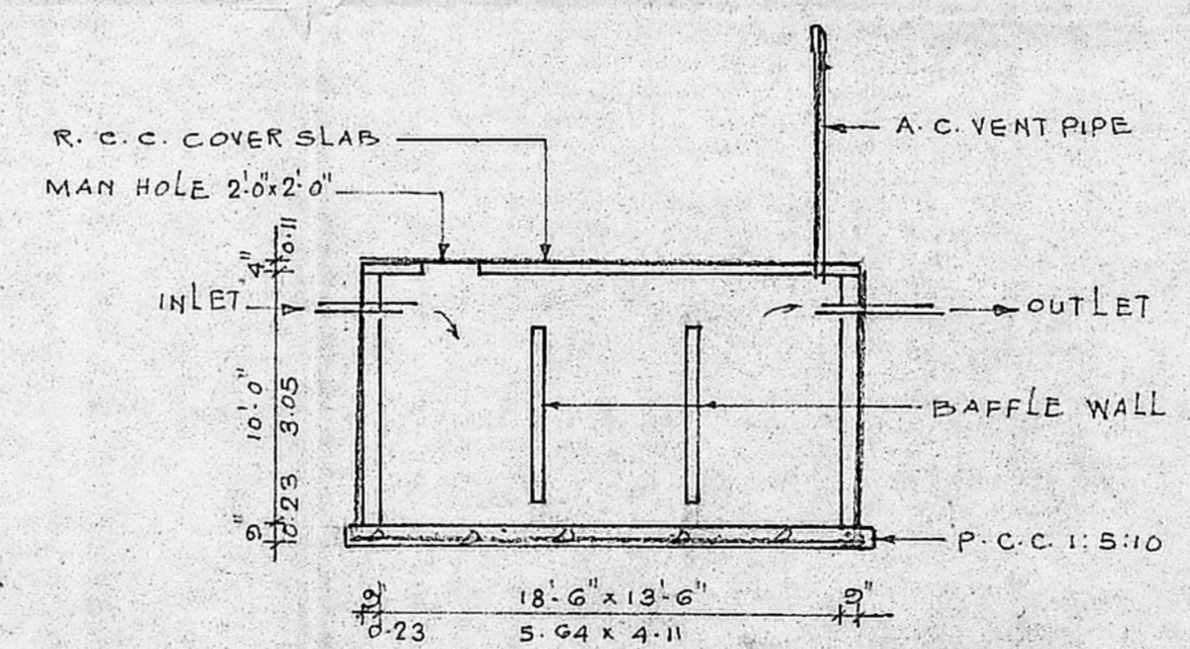


**SEC. OF SEPTIC TANK**

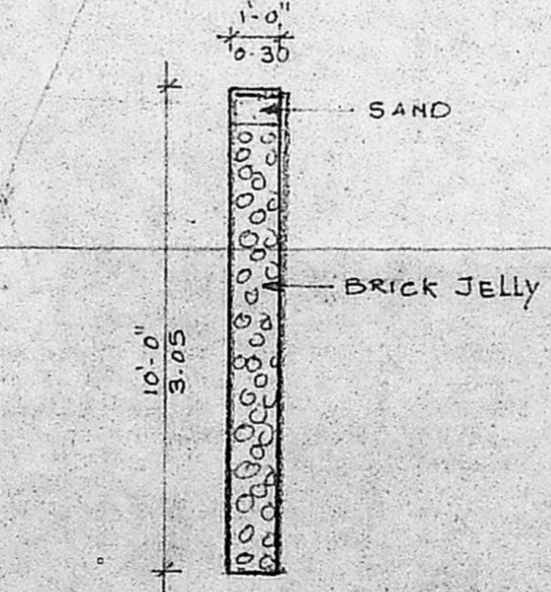

**PERCOLATION PIT**

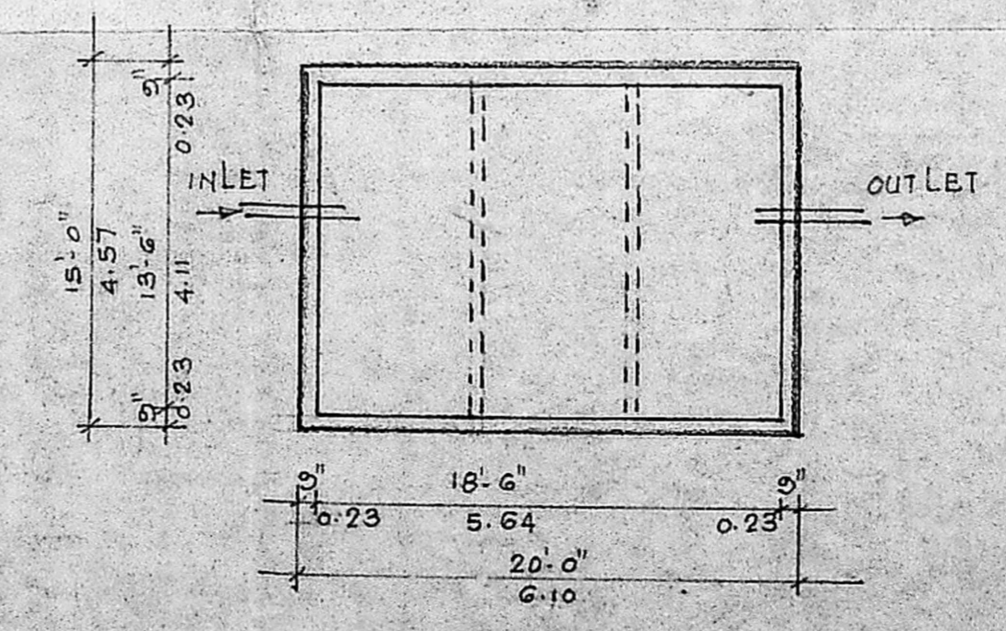

**PLAN. SEPTIC TANK**

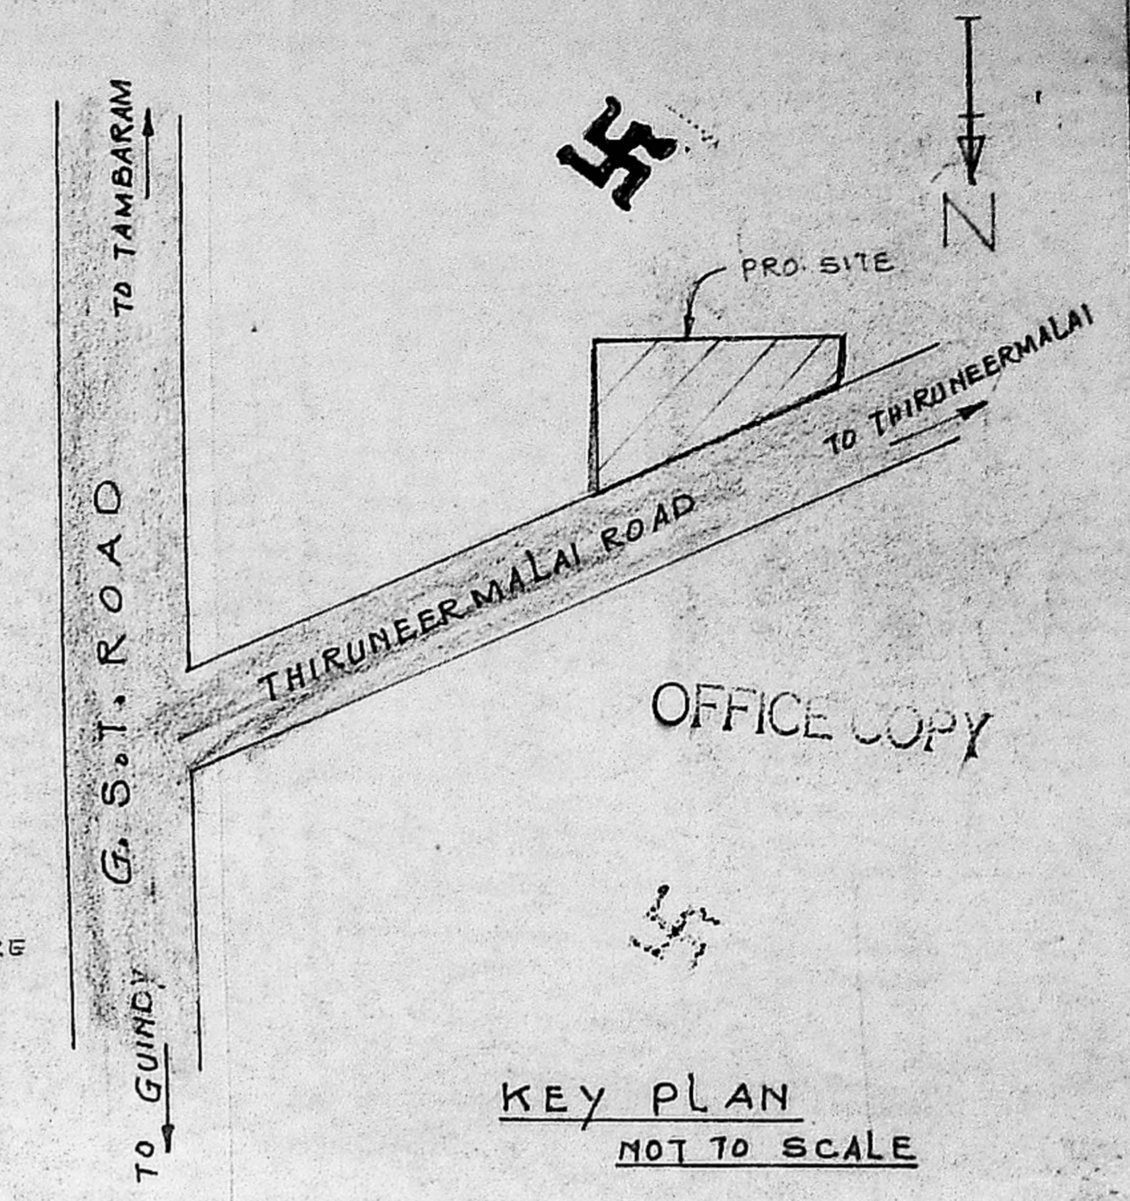

**KEY PLAN**  
NOT TO SCALE

PLAN SHOWING THE PROPOSED SCHOOL BUILDING IN S.NO. 302/1B, 2B AT DOOR NO. 163 OF THIRUNEERMALAI ROAD, THIRUNEERMALAI VILLAGE, TAMBARAM TALUK, KANCHEEPURAM DISTRICT.

AREA DETAILS:	SFT	SQM
PLOT AREA:	AS PER DOCUMENT 7648.31	
	AS PER PLR 7650.00	
<b>PLINTH AREA</b>		
ADMIN. BLOCK G.FLOOR	2505	232.81
F.FLOOR	2280	211.89
CLASS ROOM	5760	535.31
SECURITY ROOM	80	7.43
PLOT COVERAGE	10%	
F.S.I	0.13	

LEGEND:	
PROPOSED	
ROAD	
BOUNDARY	
DEMOLITION	

SCALE 1'-8" = 1:100

For AISHWA EDUCATIONAL TRUST  
S. ATHYAMAN  
(S. HASSAN)  
Manager


OWNER

S. ATHYAMAN, B.E.  
Classified Licensed Surveyor - No. 192  
Corporation of Chennai  
5, Natcharam Street, T. Nagar,  
Chennai - 17 Phone: 2815 0424  
Mobile 31038448


LICENSED SURVEYOR  
SHEET NO. 2 OF 2

OFFICE COPY


Planning Permit No. C-926/17-6/6 2004  
**APPROVED**  
 SUBJECT TO THE CONDITIONS IN THIS OFFICE LETTER.  
 No. CA 250 96 D3 Date 4-2-2004  
 FOR MEMBERS SECRETARY  
 CHENNAI METROPOLITAN  
 DEVELOPMENT AUTHORITY  
 CHENNAI-600 002

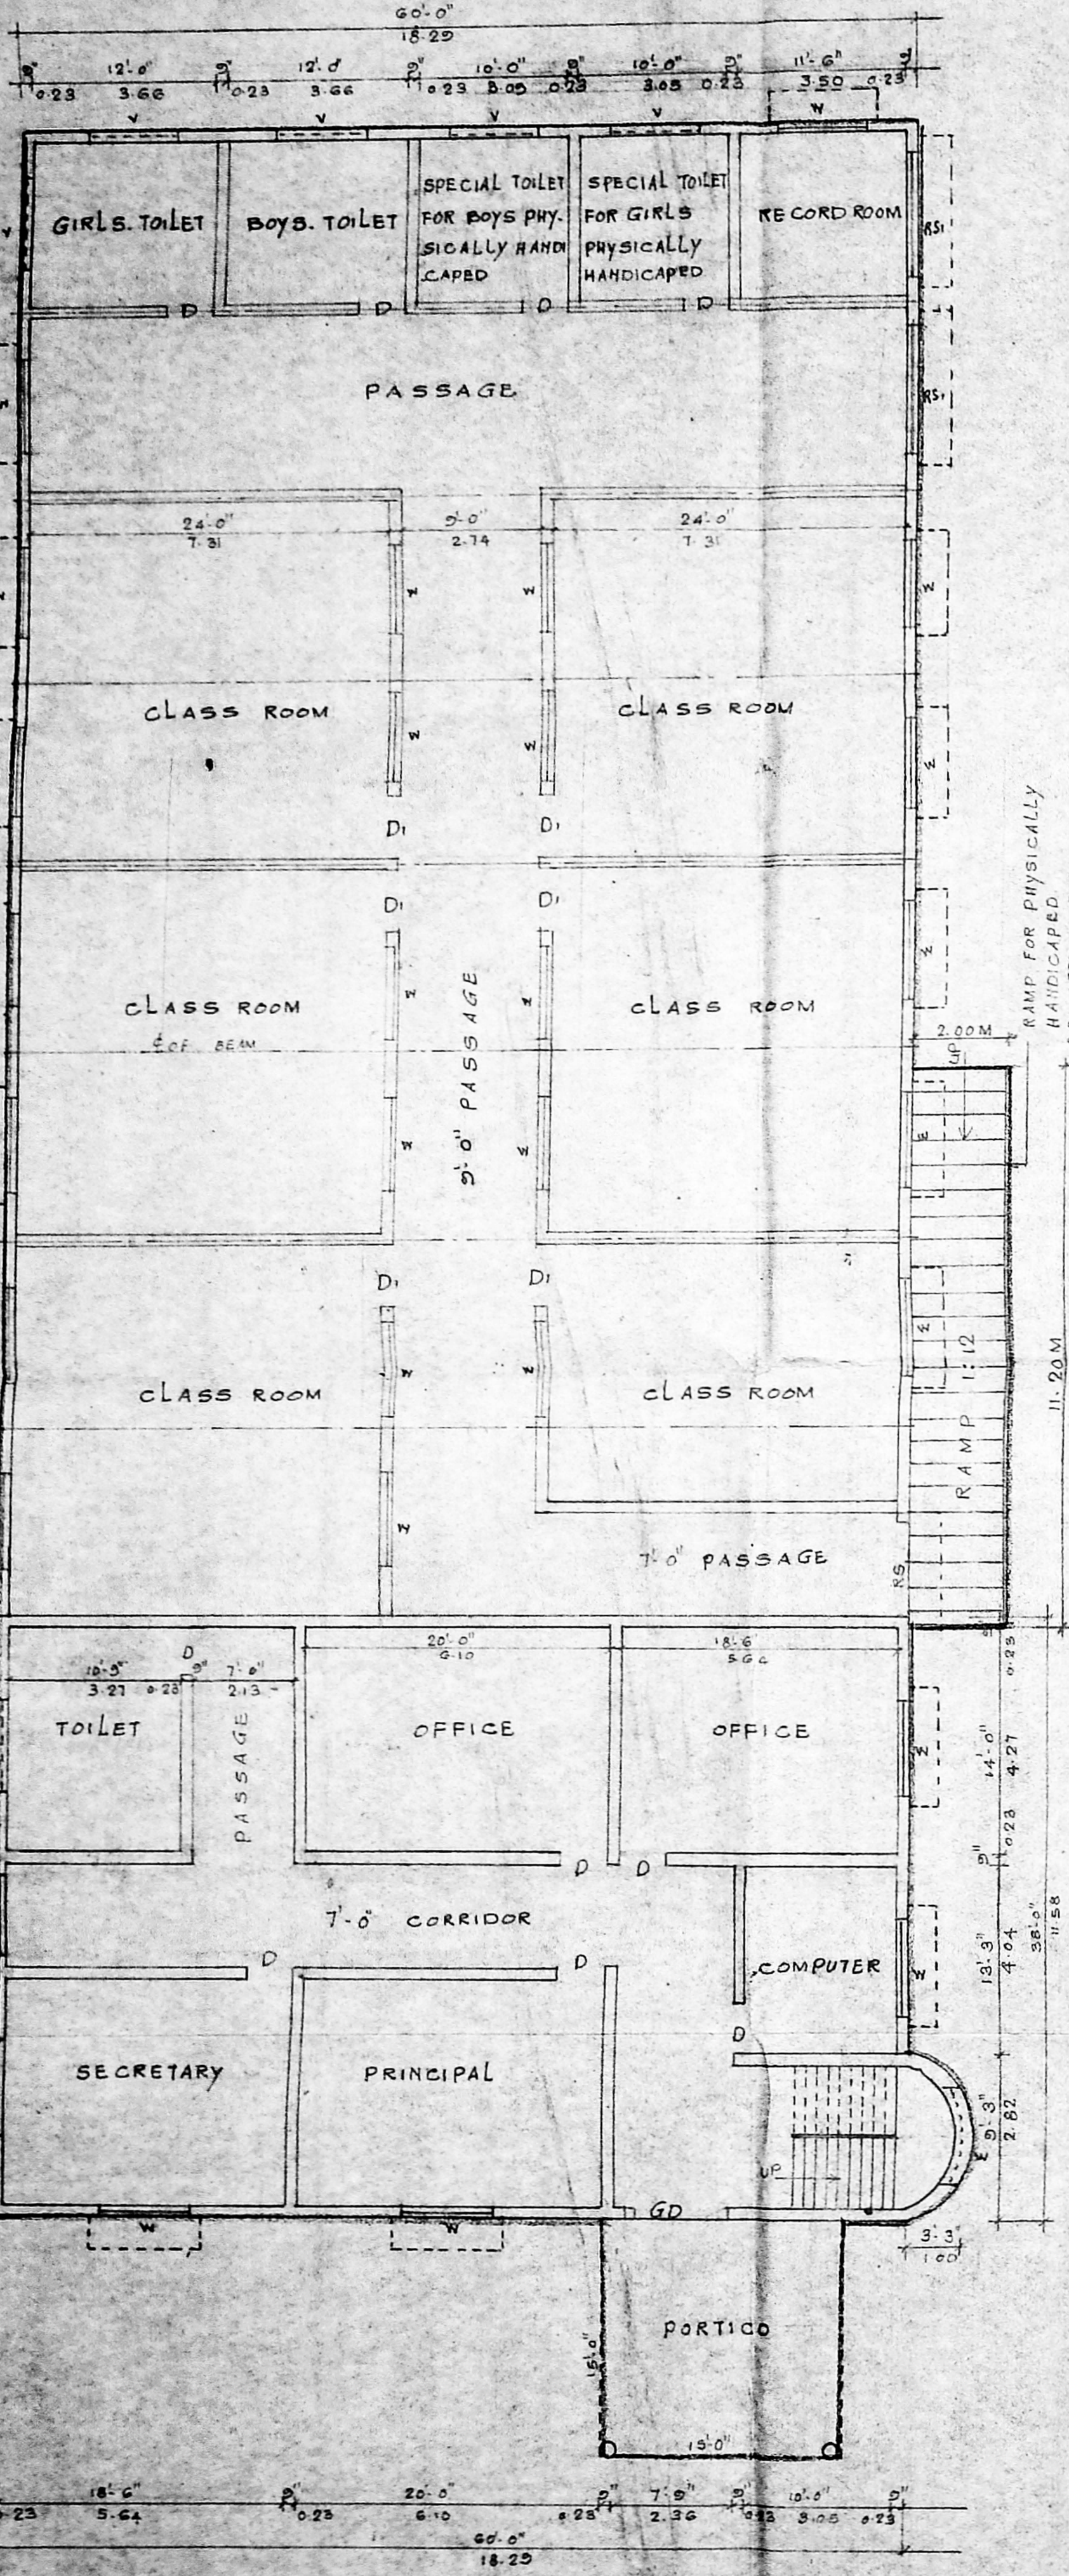


PLAN. GROUND FLOOR ADMINISTRATIVE BLOCK

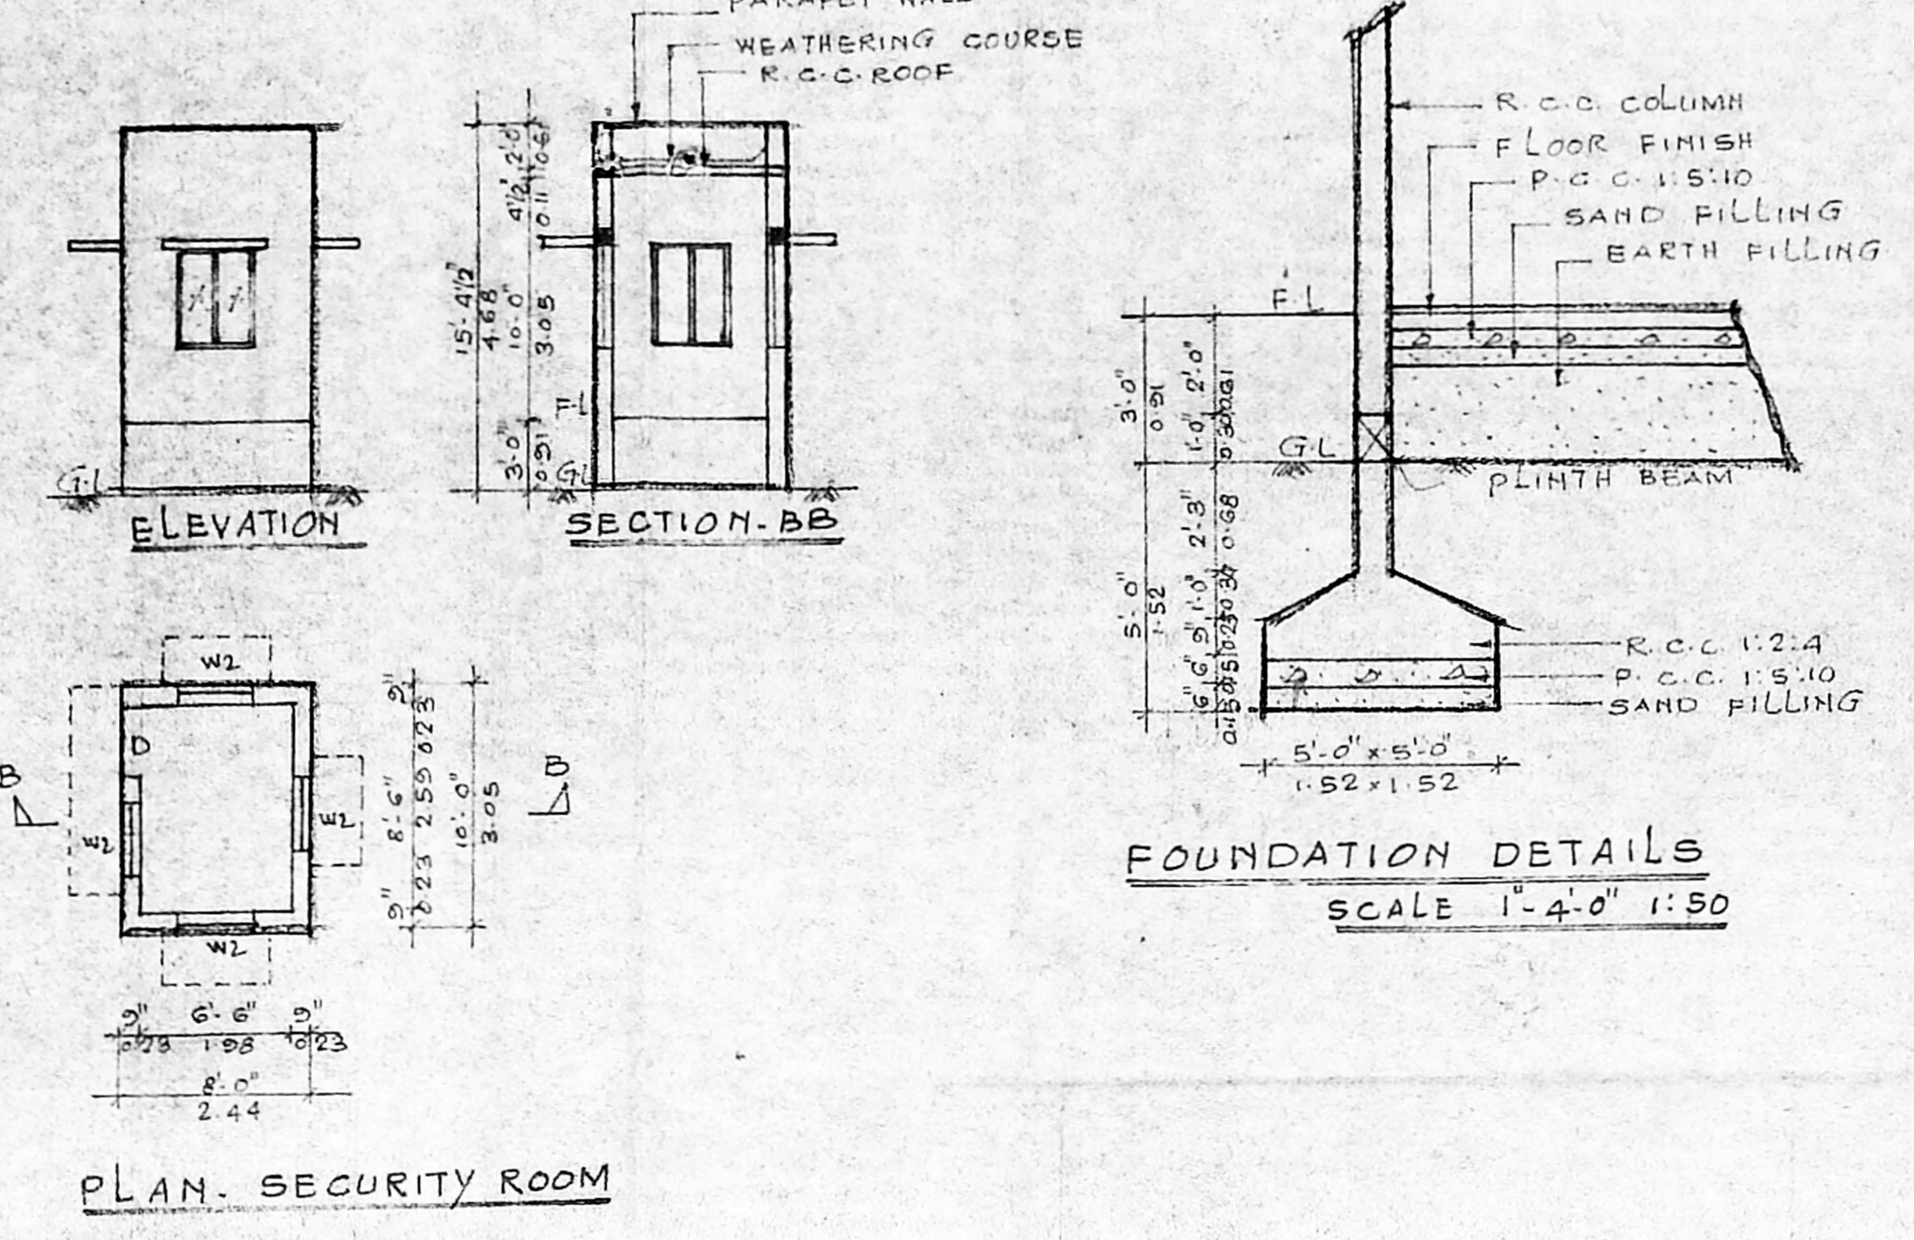


FOUNDATION DETAILS  
 SCALE 1/4" = 1'-0"

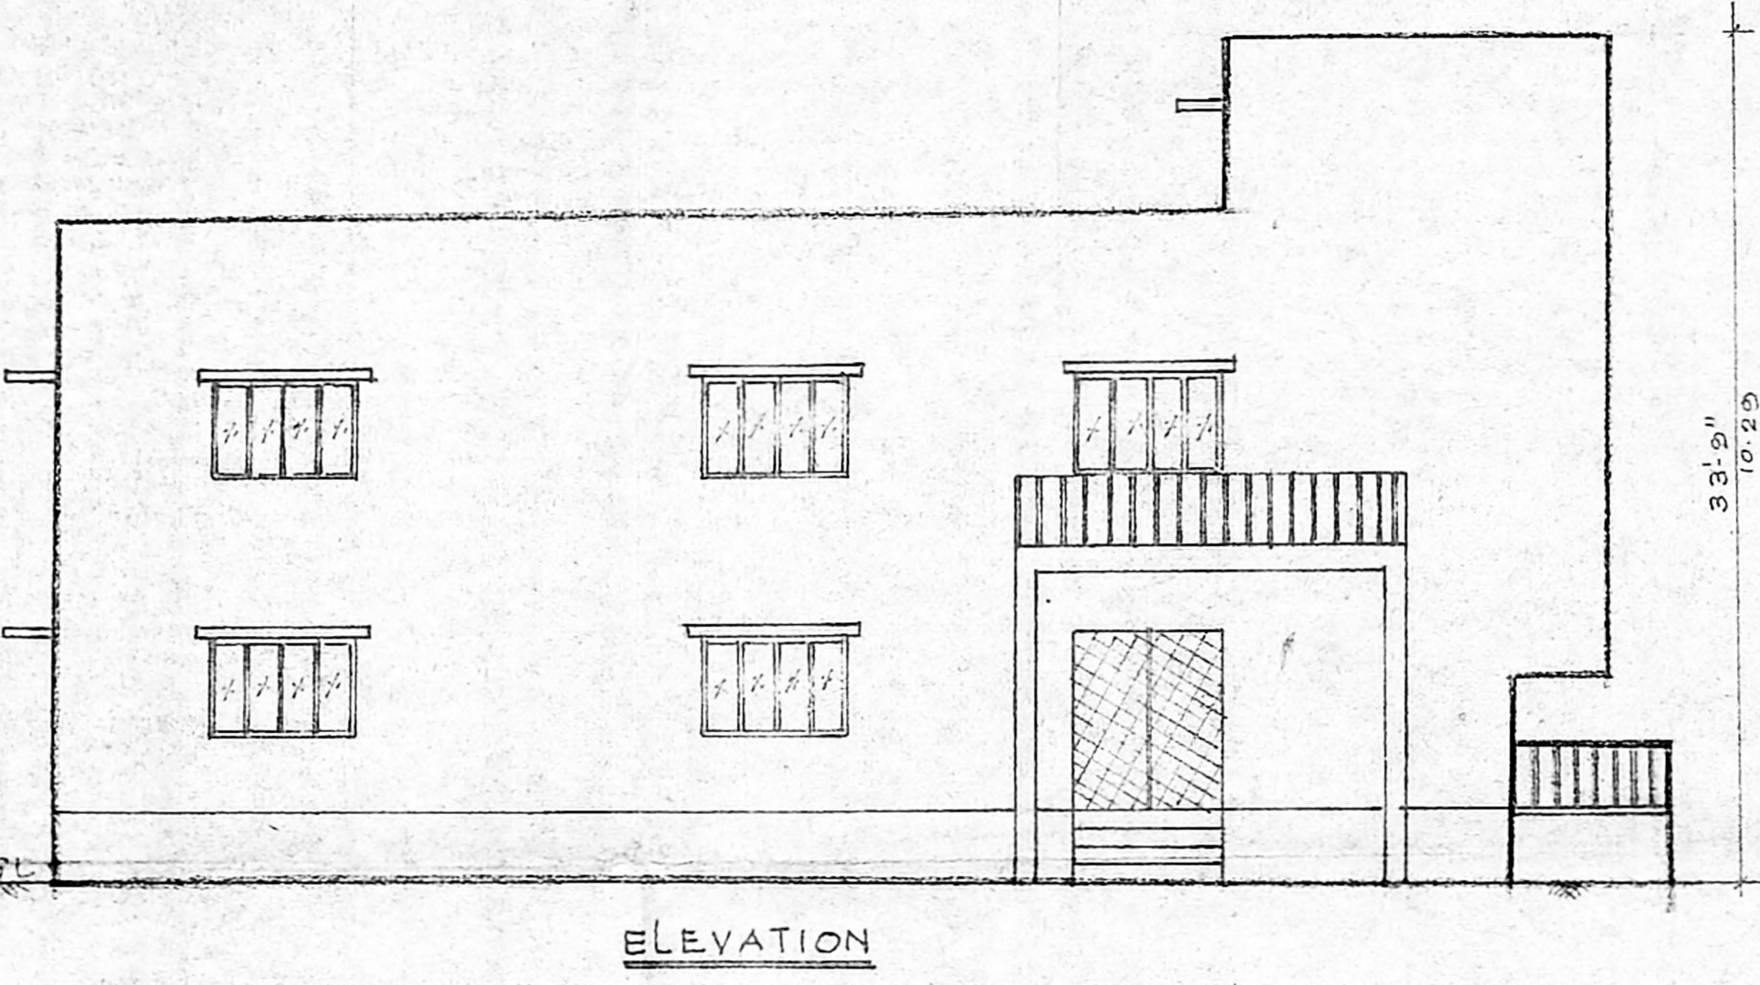


ELEVATION

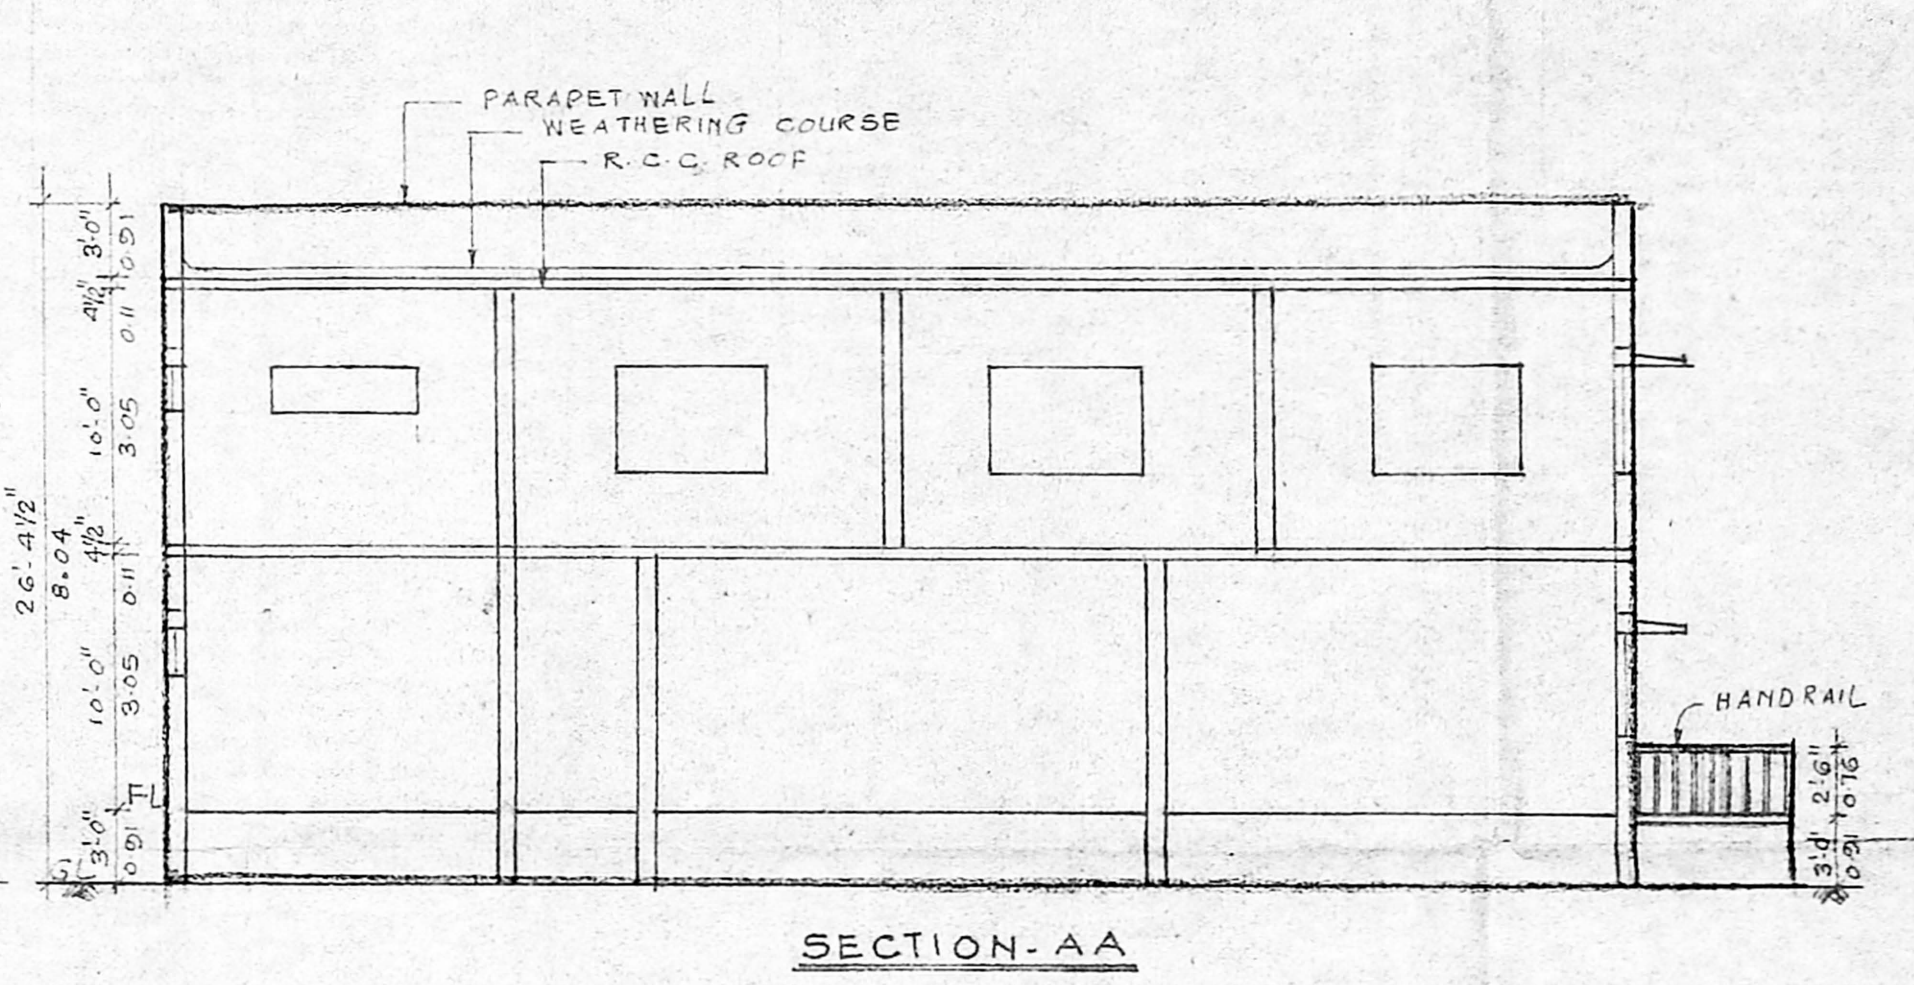

SECTION-AA

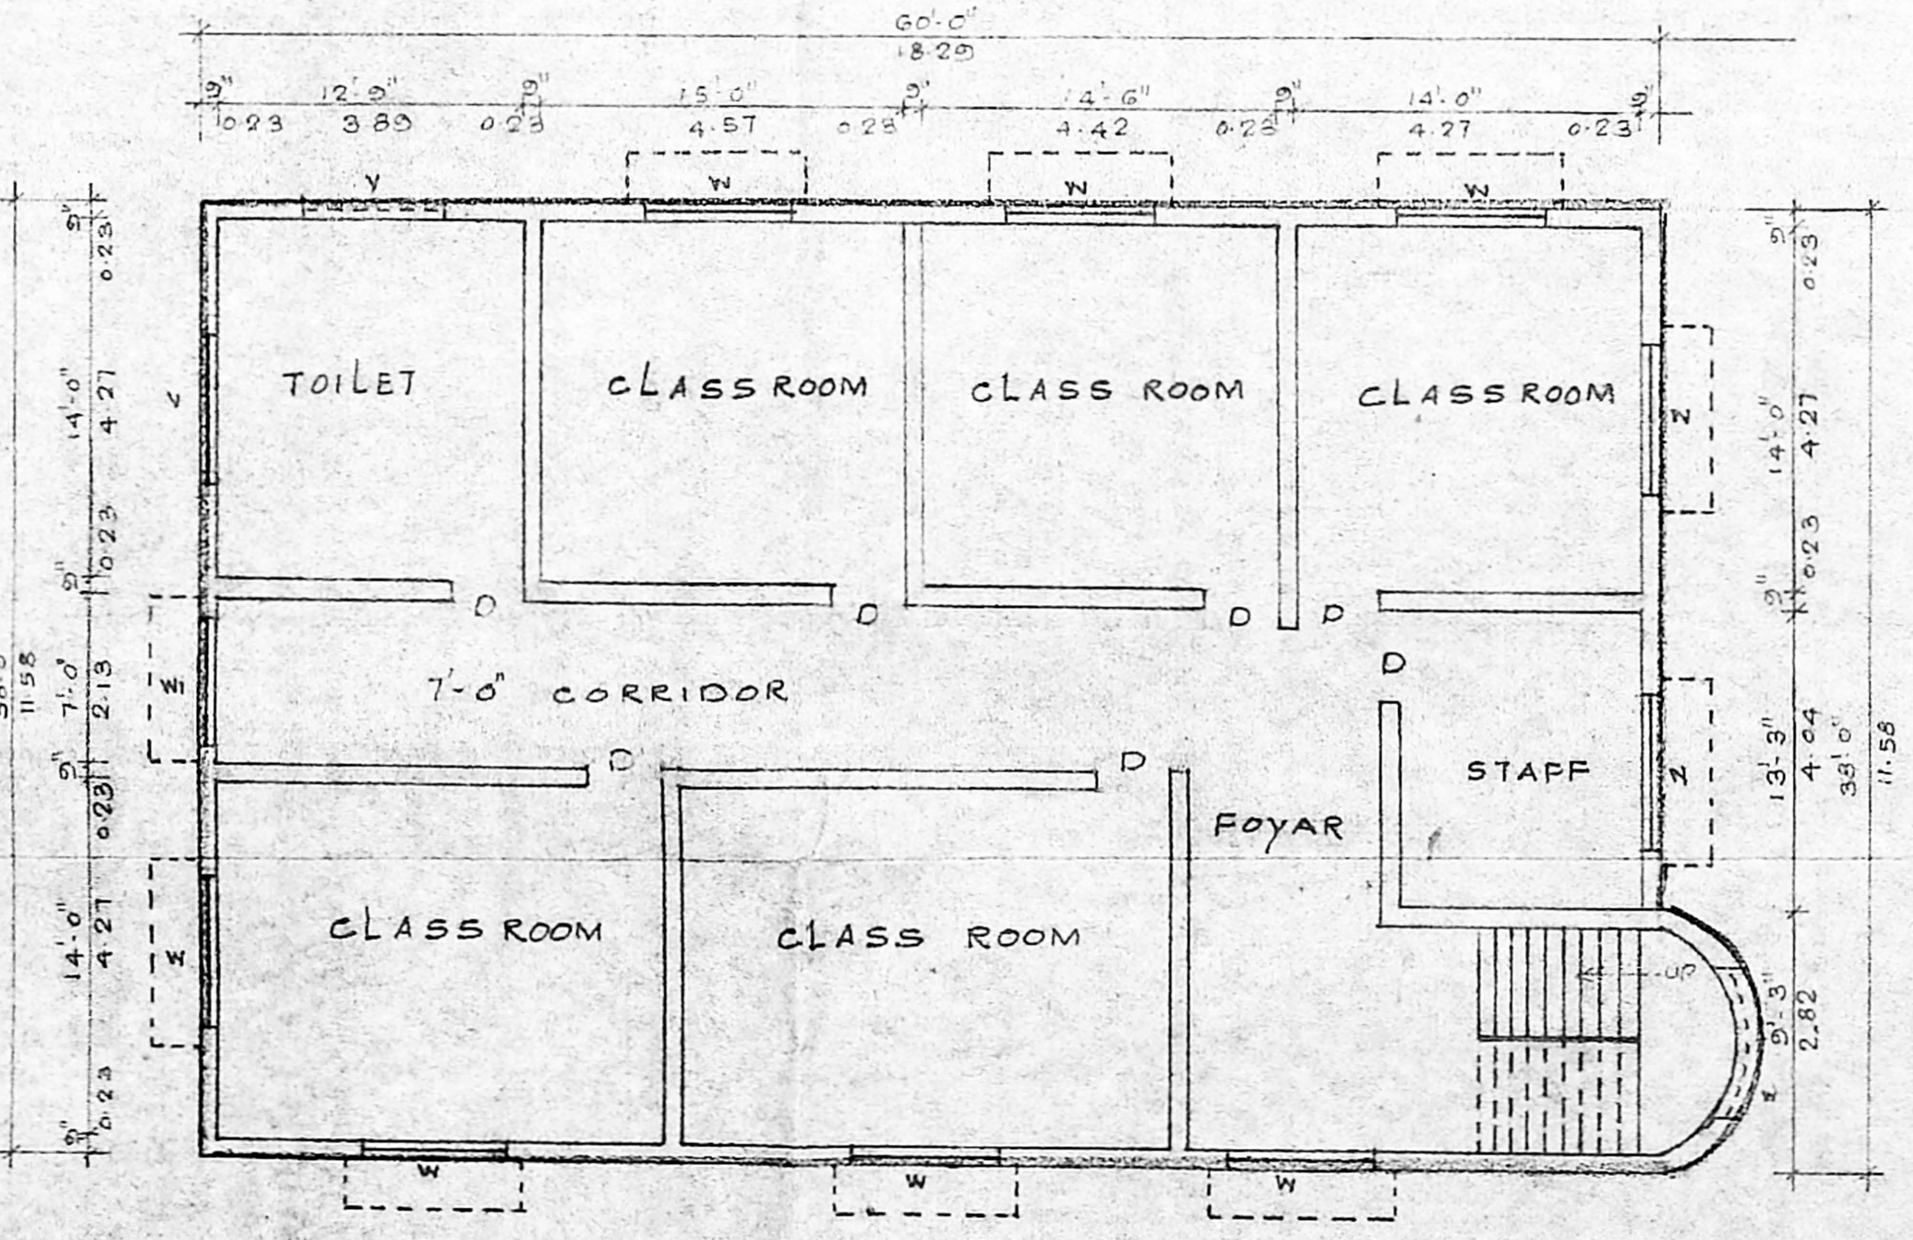

PLAN. FIRST FLOOR

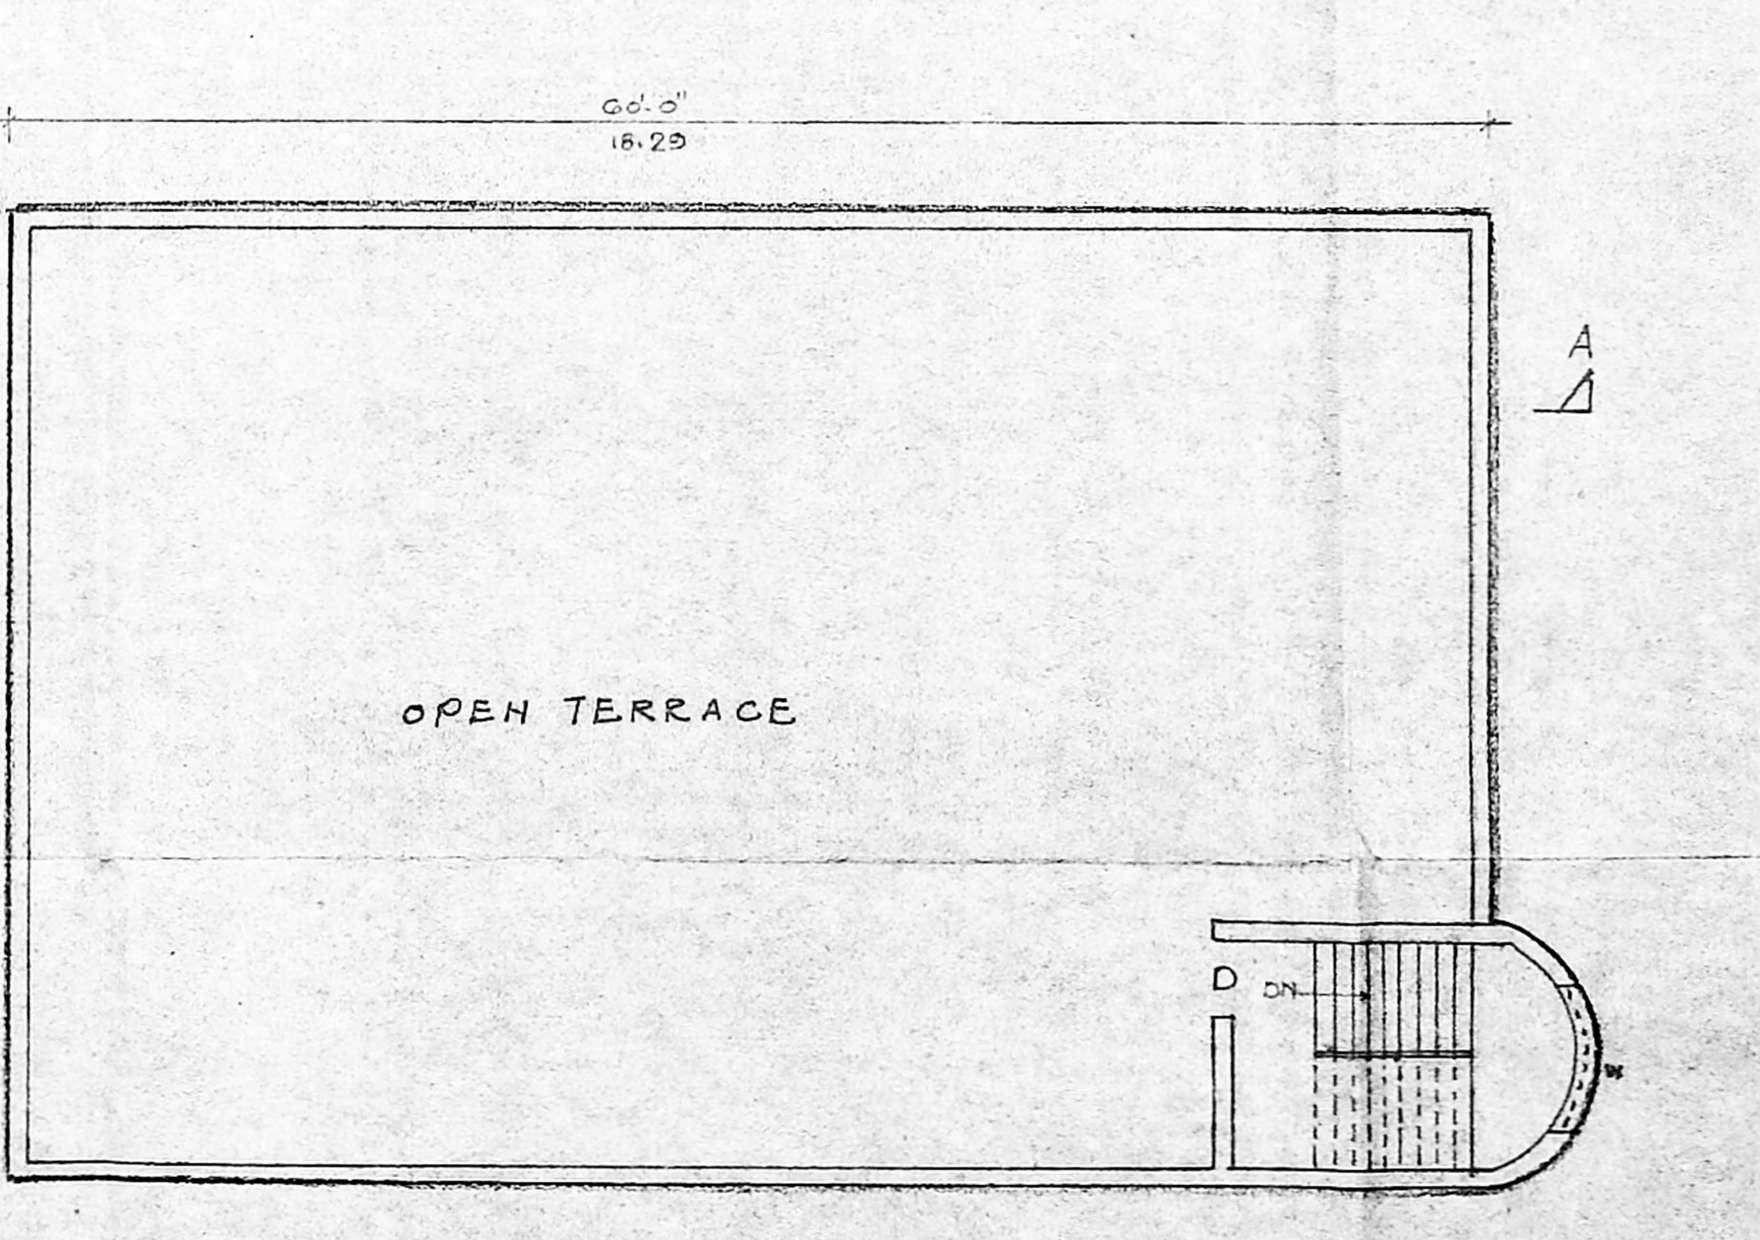

PLAN. TERRACE FLOOR

PLAN SHOWING THE PROPOSED SCHOOL BUILDING IN S. NO. 302/1B, 2B AT DOOR NO. 163 OF THIRUNEERMALAI ROAD, THIRUNEERMALAI VILLAGE, TAMBARAM TALUK, KANCHI PURAM DISTRICT.

**JOINERY DETAILS**

GD GRILL DOOR	6'-0" x 7'-0" 1.83 x 2.13
B DOOR	3'-0" x 7'-0" 0.91 x 2.13
D1 DOOR	4'-0" x 7'-0" 1.22 x 2.13
RS ROLLING SHUTTER	6'-0" x 8'-0" 1.83 x 2.44
RS1 ROLLING SHUTTER	8'-0" x 8'-0" 2.44 x 2.44
W WINDOW	6'-0" x 4'-0" 1.83 x 1.22
W1 WINDOW	5'-0" x 4'-0" 1.52 x 1.22
W2 WINDOW	3'-0" x 4'-0" 0.91 x 1.22
V VENTILATOR	6'-0" x 2'-0" 1.83 x 0.61

**LEGEND:**  
 PROPOSED [Solid line]  
 ROAD [Dashed line]  
 BOUNDARY [Dotted line]

SCALE 1" = 8'-0" 1:100

For AISHMA EDUCATIONAL TRUST  
 OWNER  
 S. D. HASSAN  
 Manager

S. ATHIYAN, B.E.  
 Class-I, Licensed Surveyor - No. 102  
 Corporation of Chennai  
 S. Nathamuni Street, T. Nagar,  
 Chennai - 17 Phone: 2819 0824  
 Mobile: 9884446

LICENCED SURVEYOR  
 SHEET 1 OF 2