

SPECIFICATION

- SAND FILLING
- P.C.C. 1:4:8 MIX
- R.C.C. COLUMN SIZE 9"x9"
- BRICKS WORK IN C.M. 1:6 MIX
- ROOF LINED & ROOF SLAB 1:2:4

CMDA "A" CHANNEL

Planning Permit No. A/00/628/248/2004

APPROVED

SUBJECT TO THE CONDITIONS IN THIS OFFICE LETTER.

No. A/1044/04 Date 11-6-2004

FOR MEMBER SECRETARY
CHENNAI METROPOLITAN
DEVELOPMENT AUTHORITY
CHENNAI - 600 008.

FLOORING	0.4" x 0.4" x 0.04"	
C. PARAPET WALL	9" TS	
WEATHERING / COR	Revised Plan	
SCHEDULE OF FINISHES		
D	DOOR	8'-0" x 7'-0"
D ₁	"	3'-0" x 7'-0"
D ₂	"	2'-6" x 7'-0"
W	WINDOW	4'-0" x 4'-6"
VI	"	3'-0" x 4'-6"
V	VENTILATOR	1'-6" x 2'-0"

COLOUR REFERENCE

- PROPOSED
- SITE BOUNDRY
- ROAD

AREA STATEMENT

PLOT EXTENT 2400.00 SQ FT 223.20 M²
 GROUND FLOOR 532.63 " 49.53
 PLOT COVERAGE 22.1% F.S.I. 0.22

PLAN SHOWING THE PROPOSED
 RESIDENTIAL CONSTRUCTION

AT PLOT NO:-56 ASTHALAKSHMI
 NAGAR, 3RD CROSS STREET,
 VELACHERY CHENNAI - 42 IN
 S.NO:-411/4, VELACHERY VILLAGE
 ZONE:-X DIV:-153


SCALE:-1"=8'-0"

Prema Krishnamoorthy

OWNER

K.V. Venkataraman
 RES: 822 1971
 Er. K. V. VENKATARAMAN, D.C.E.,
 Civil & Sanitary Engineering
 304 Licensed Surveyor, Corporation of Chennai
 No. 3, Neelakandan Street,
 Nungambakam, Chennai - 600 034.


LICENSED SURVEYOR

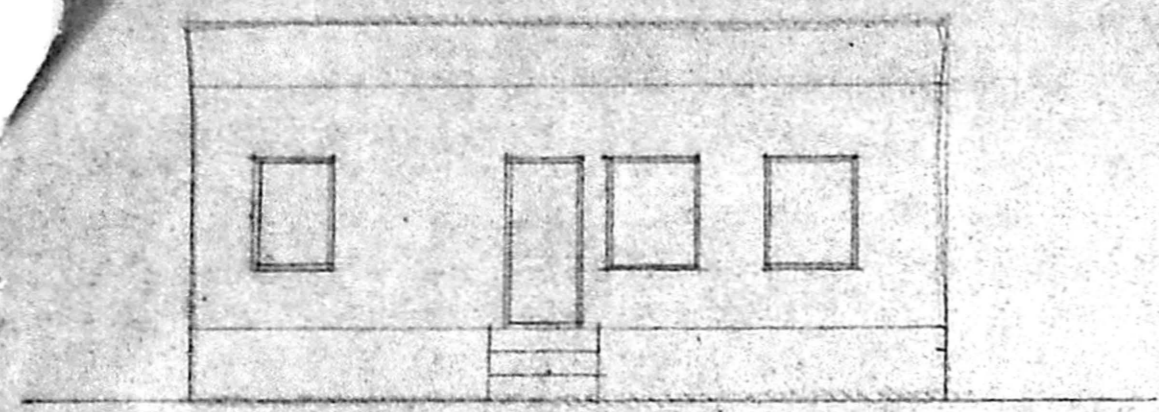


ELEVATION

40'-0"

PERCOLATION PIT

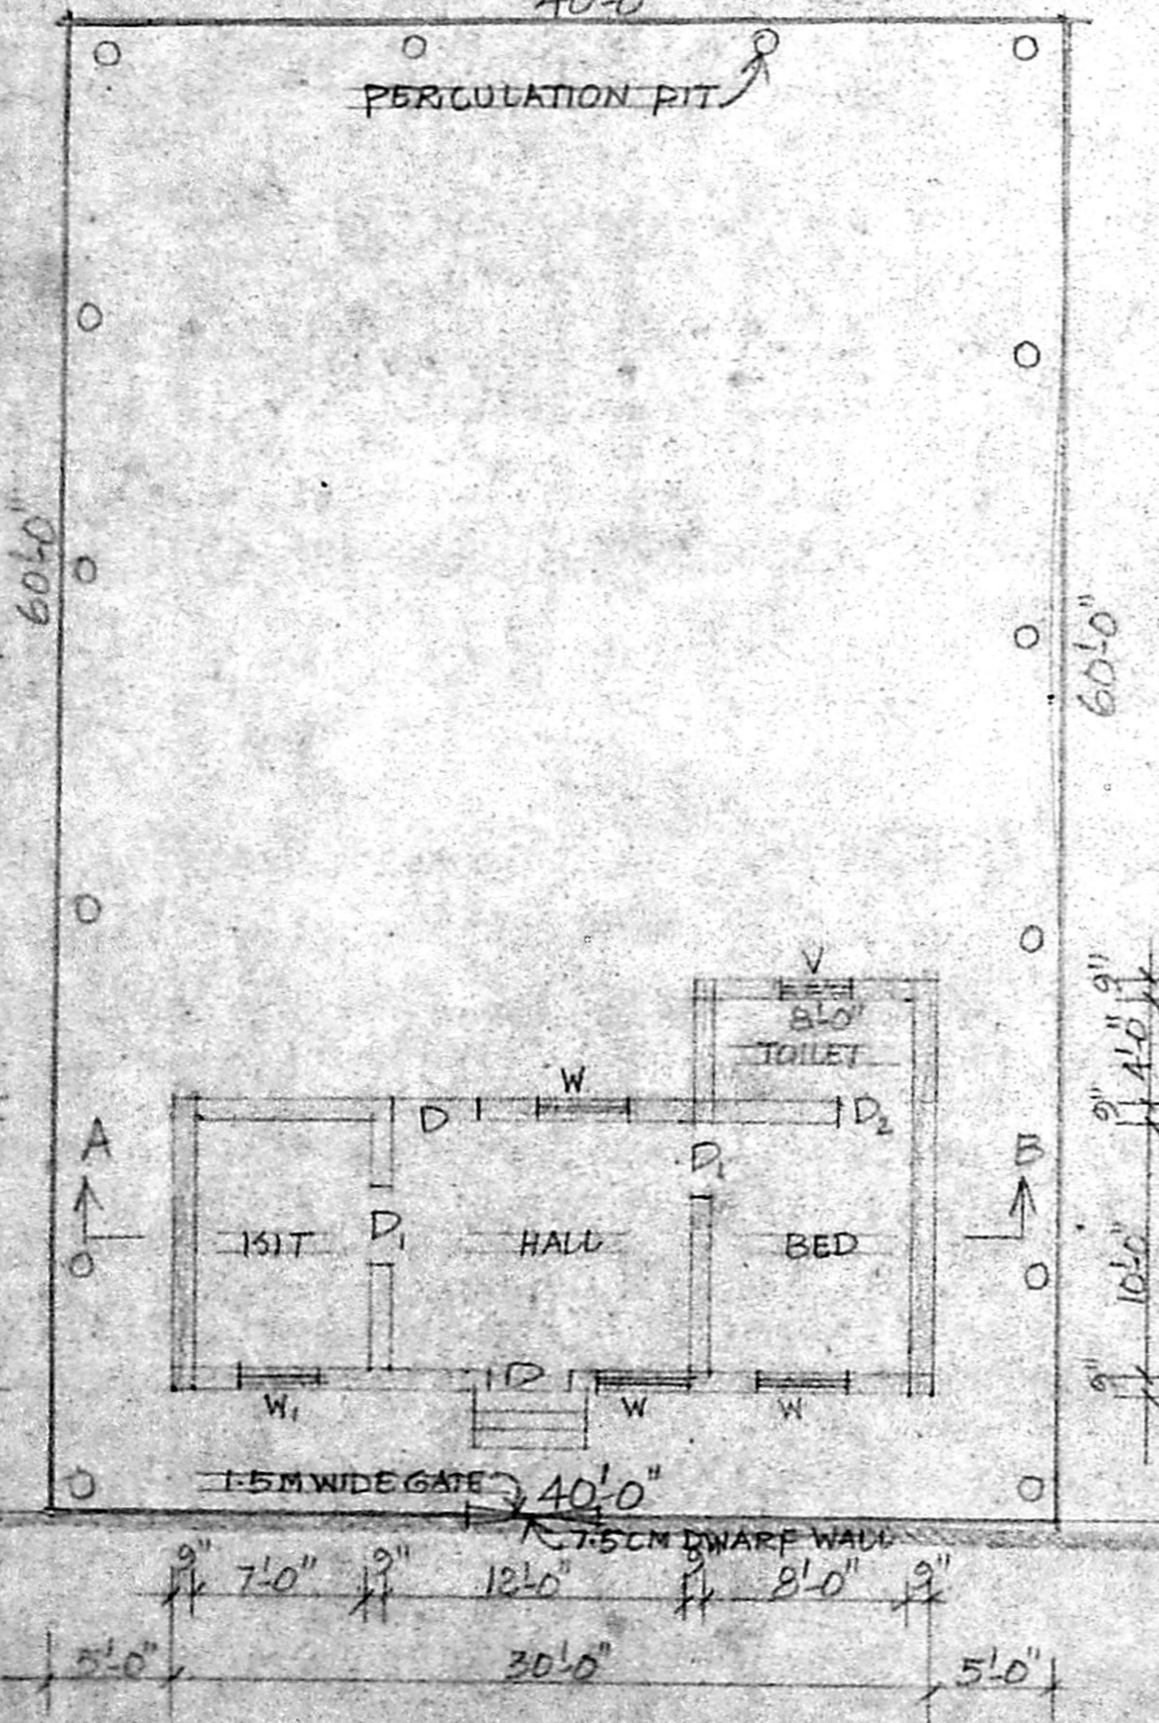

SITE CUM GROUND FLOOR PLAN

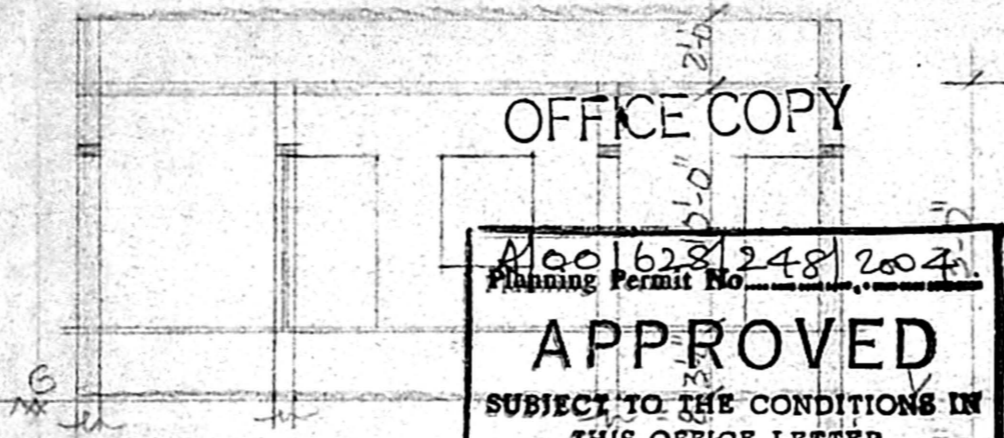

OFFICE COPY

Planning Permit No. A/00/628/248/2004


APPROVED

SUBJECT TO THE CONDITIONS IN THIS OFFICE LETTER.


No. A/1044/04 Date 11-6-2004

FOR MEMBER SECRETARY
CHENNAI METROPOLITAN
DEVELOPMENT AUTHORITY
CHENNAI - 600 008.


SECTION ON

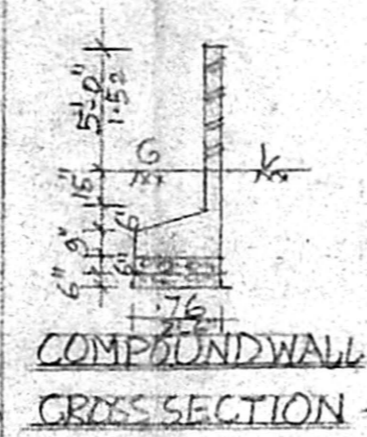

**COMPOUND WALL
CROSS SECTION**

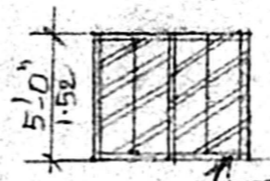

**GATE
ELEVATION**

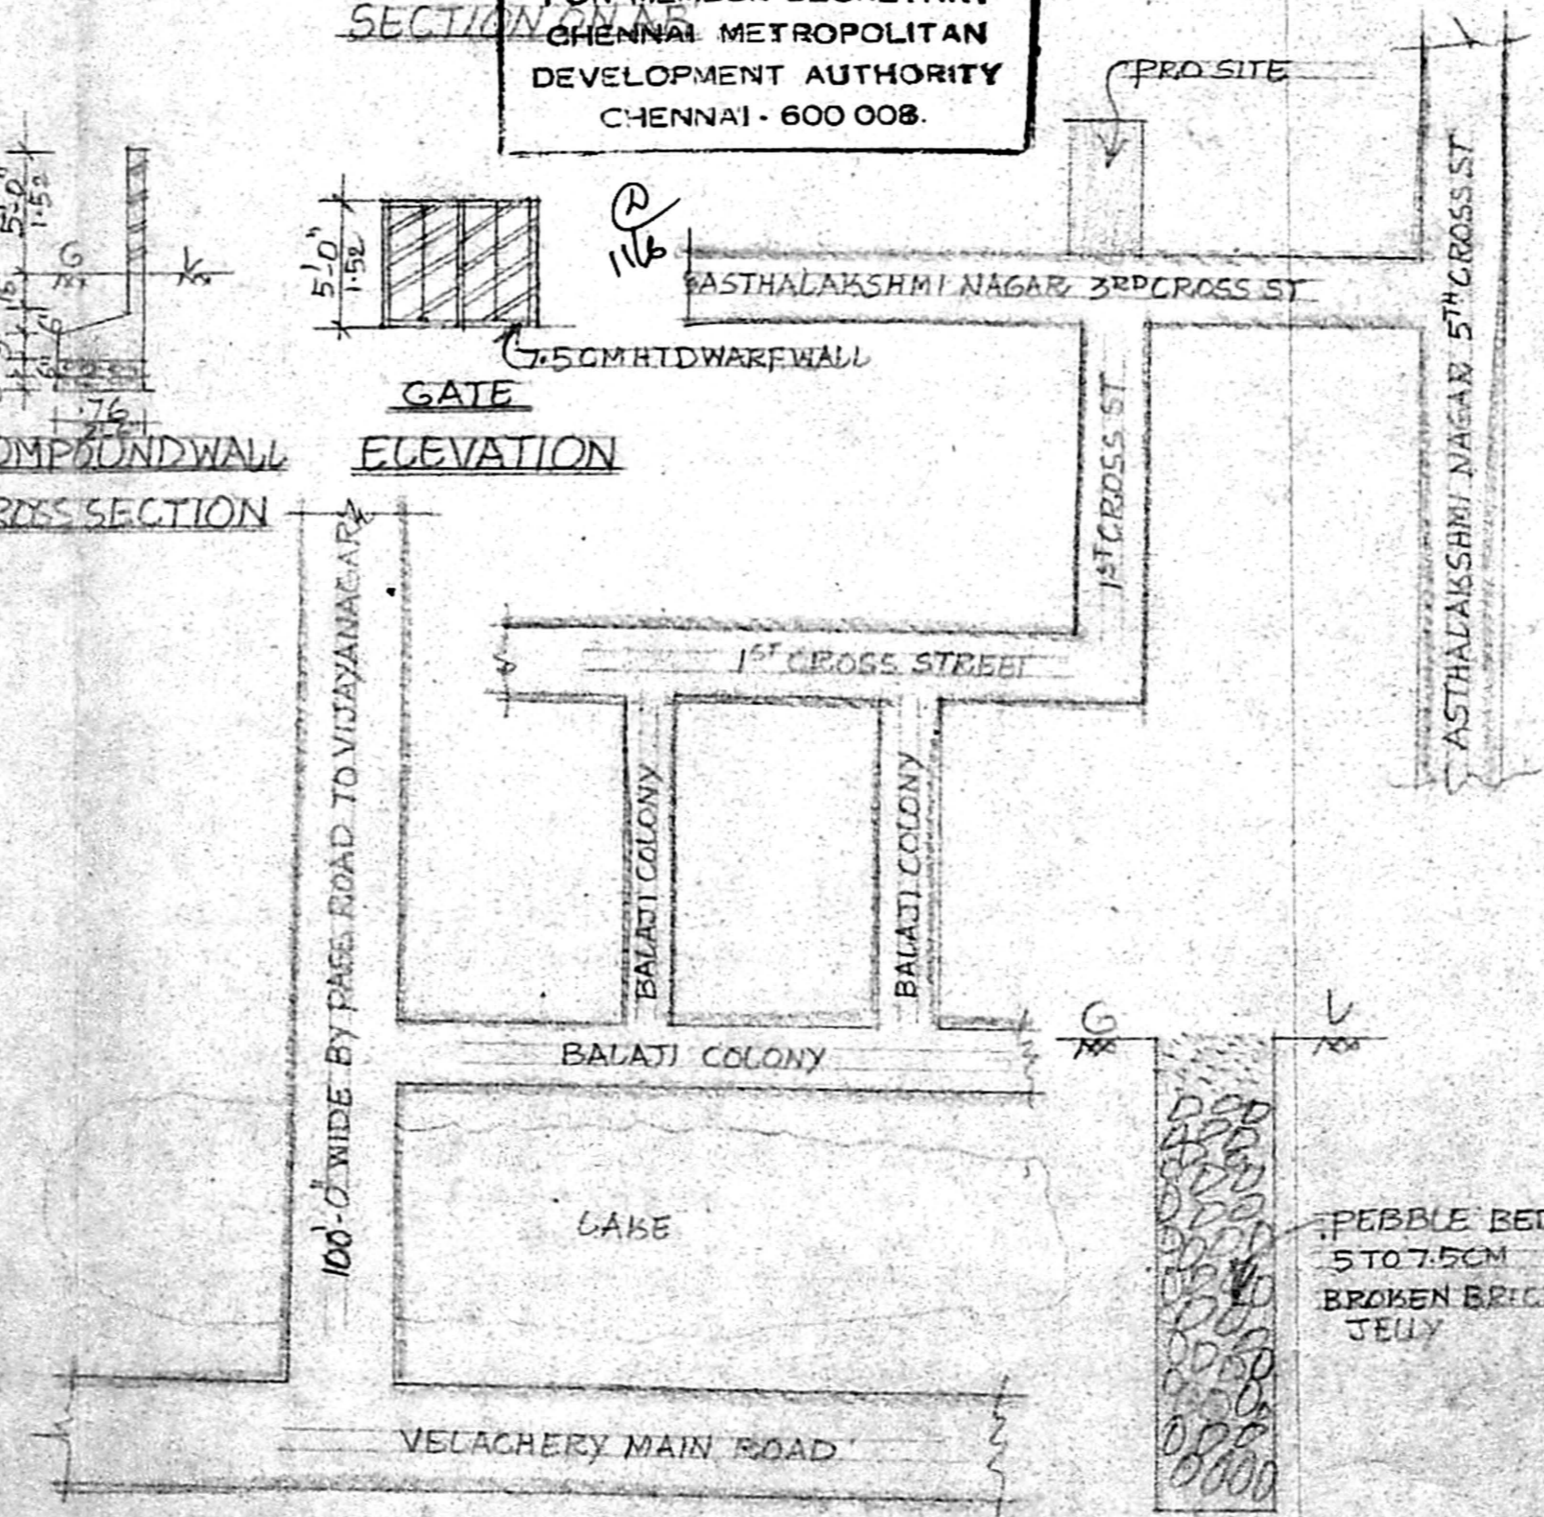

KEY PLAN (N.T.S)

RAIN WATER PERCOLATION

PEBBLE BED
5 TO 7.5 CM
BROKEN BRICKS
JELLY

