


FRONT ELEVATION


OFFICE COPY

A/001827/447/2009


Planning Permit No. **APPROVED**  
 SUBJECT TO THE CONDITIONS IN THIS OFFICE LETTER.  
 No. A/15294/04 dated 09-04-04  
 FOR MEMBER SECRETARY  
 CHENNAI METROPOLITAN  
 DEVELOPMENT AUTHORITY  
 CHENNAI-600 008.

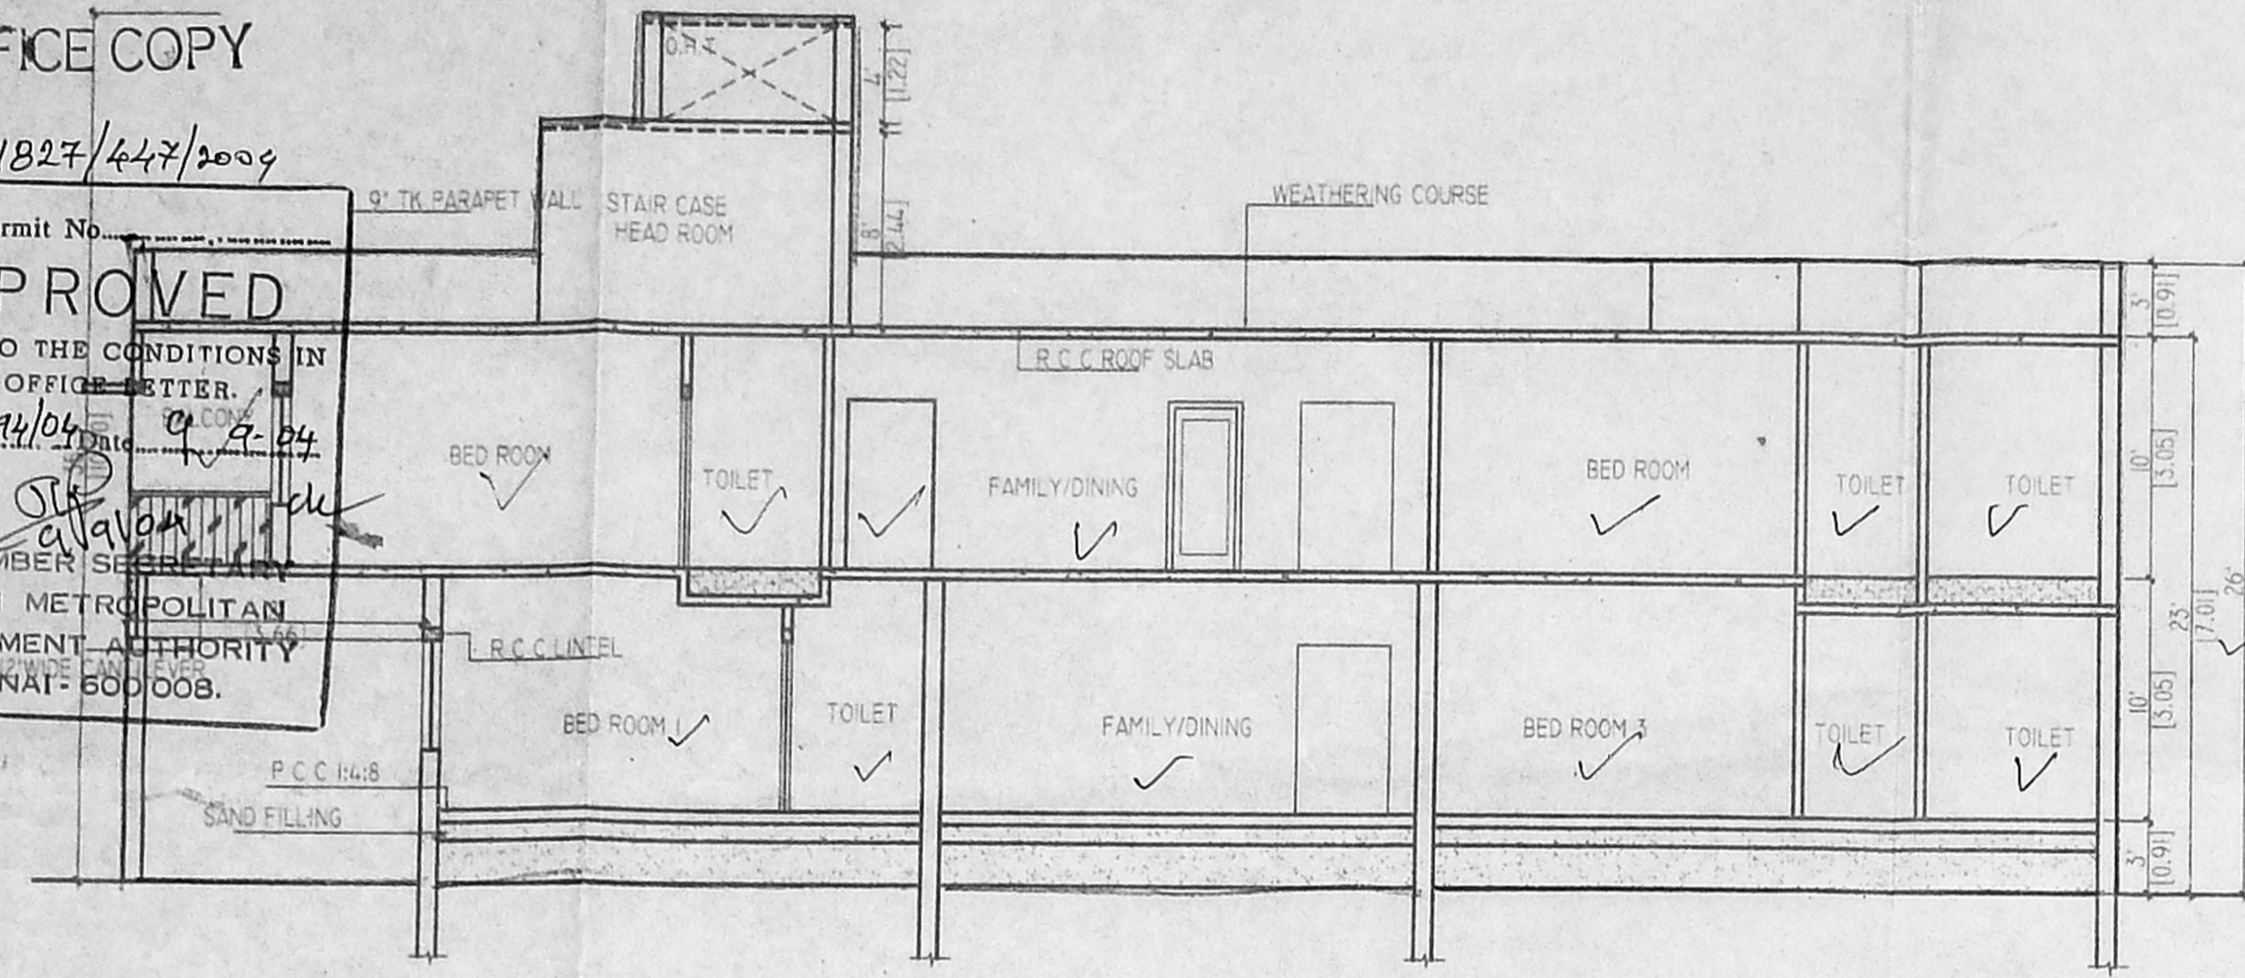


SECTION -AA

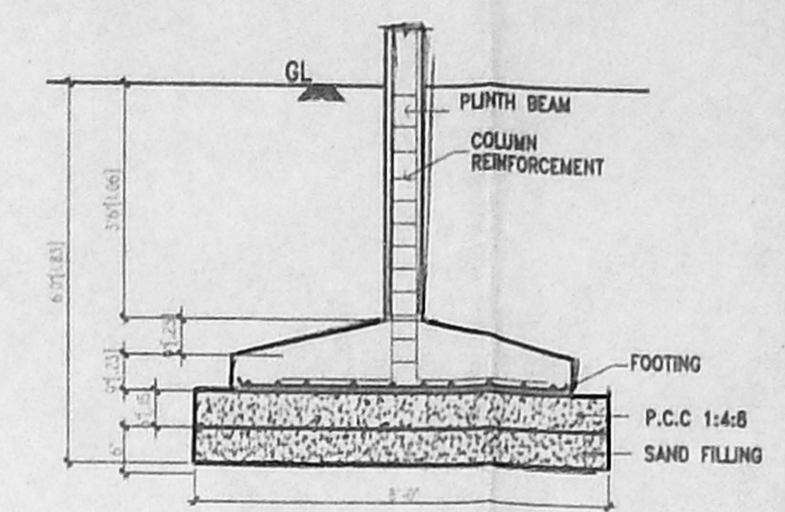


FOUNDATION DETAIL

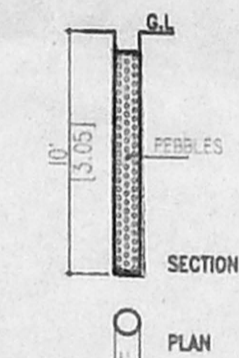


DEEP HOLE  
SCALE TO FIT

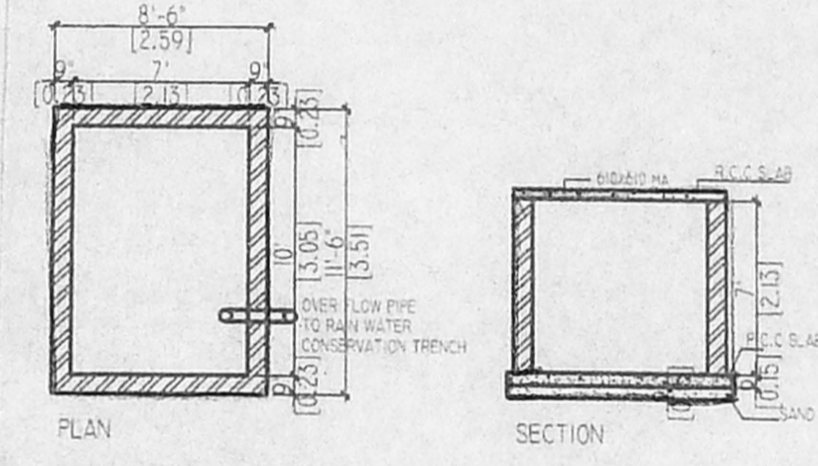


SUMP FOR RAIN WATER COLLECTION

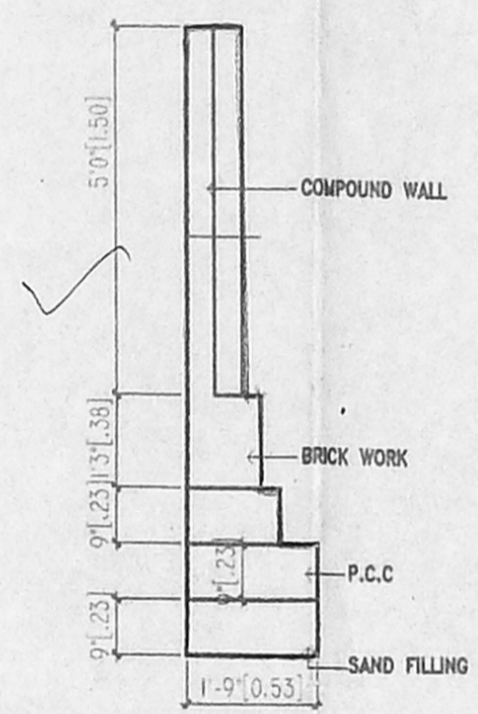


COMPOUND WALL  
SECTION

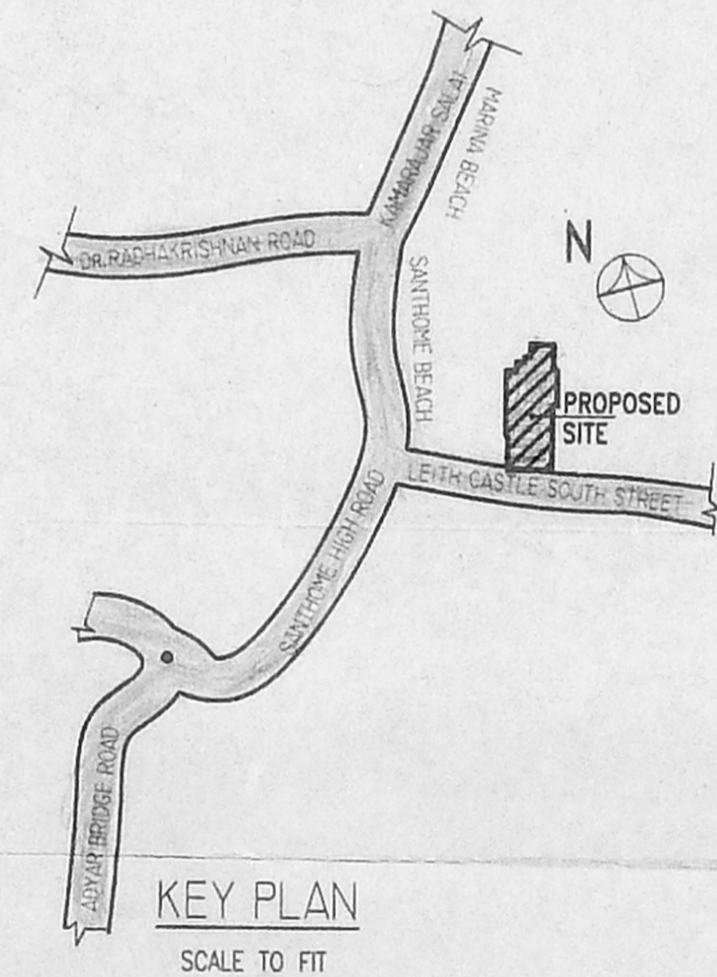


KEY PLAN  
SCALE TO FIT

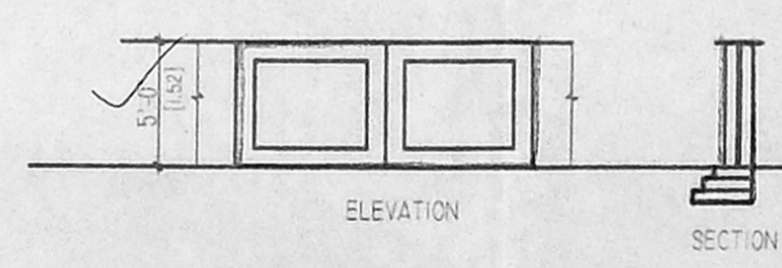


GATE DETAIL

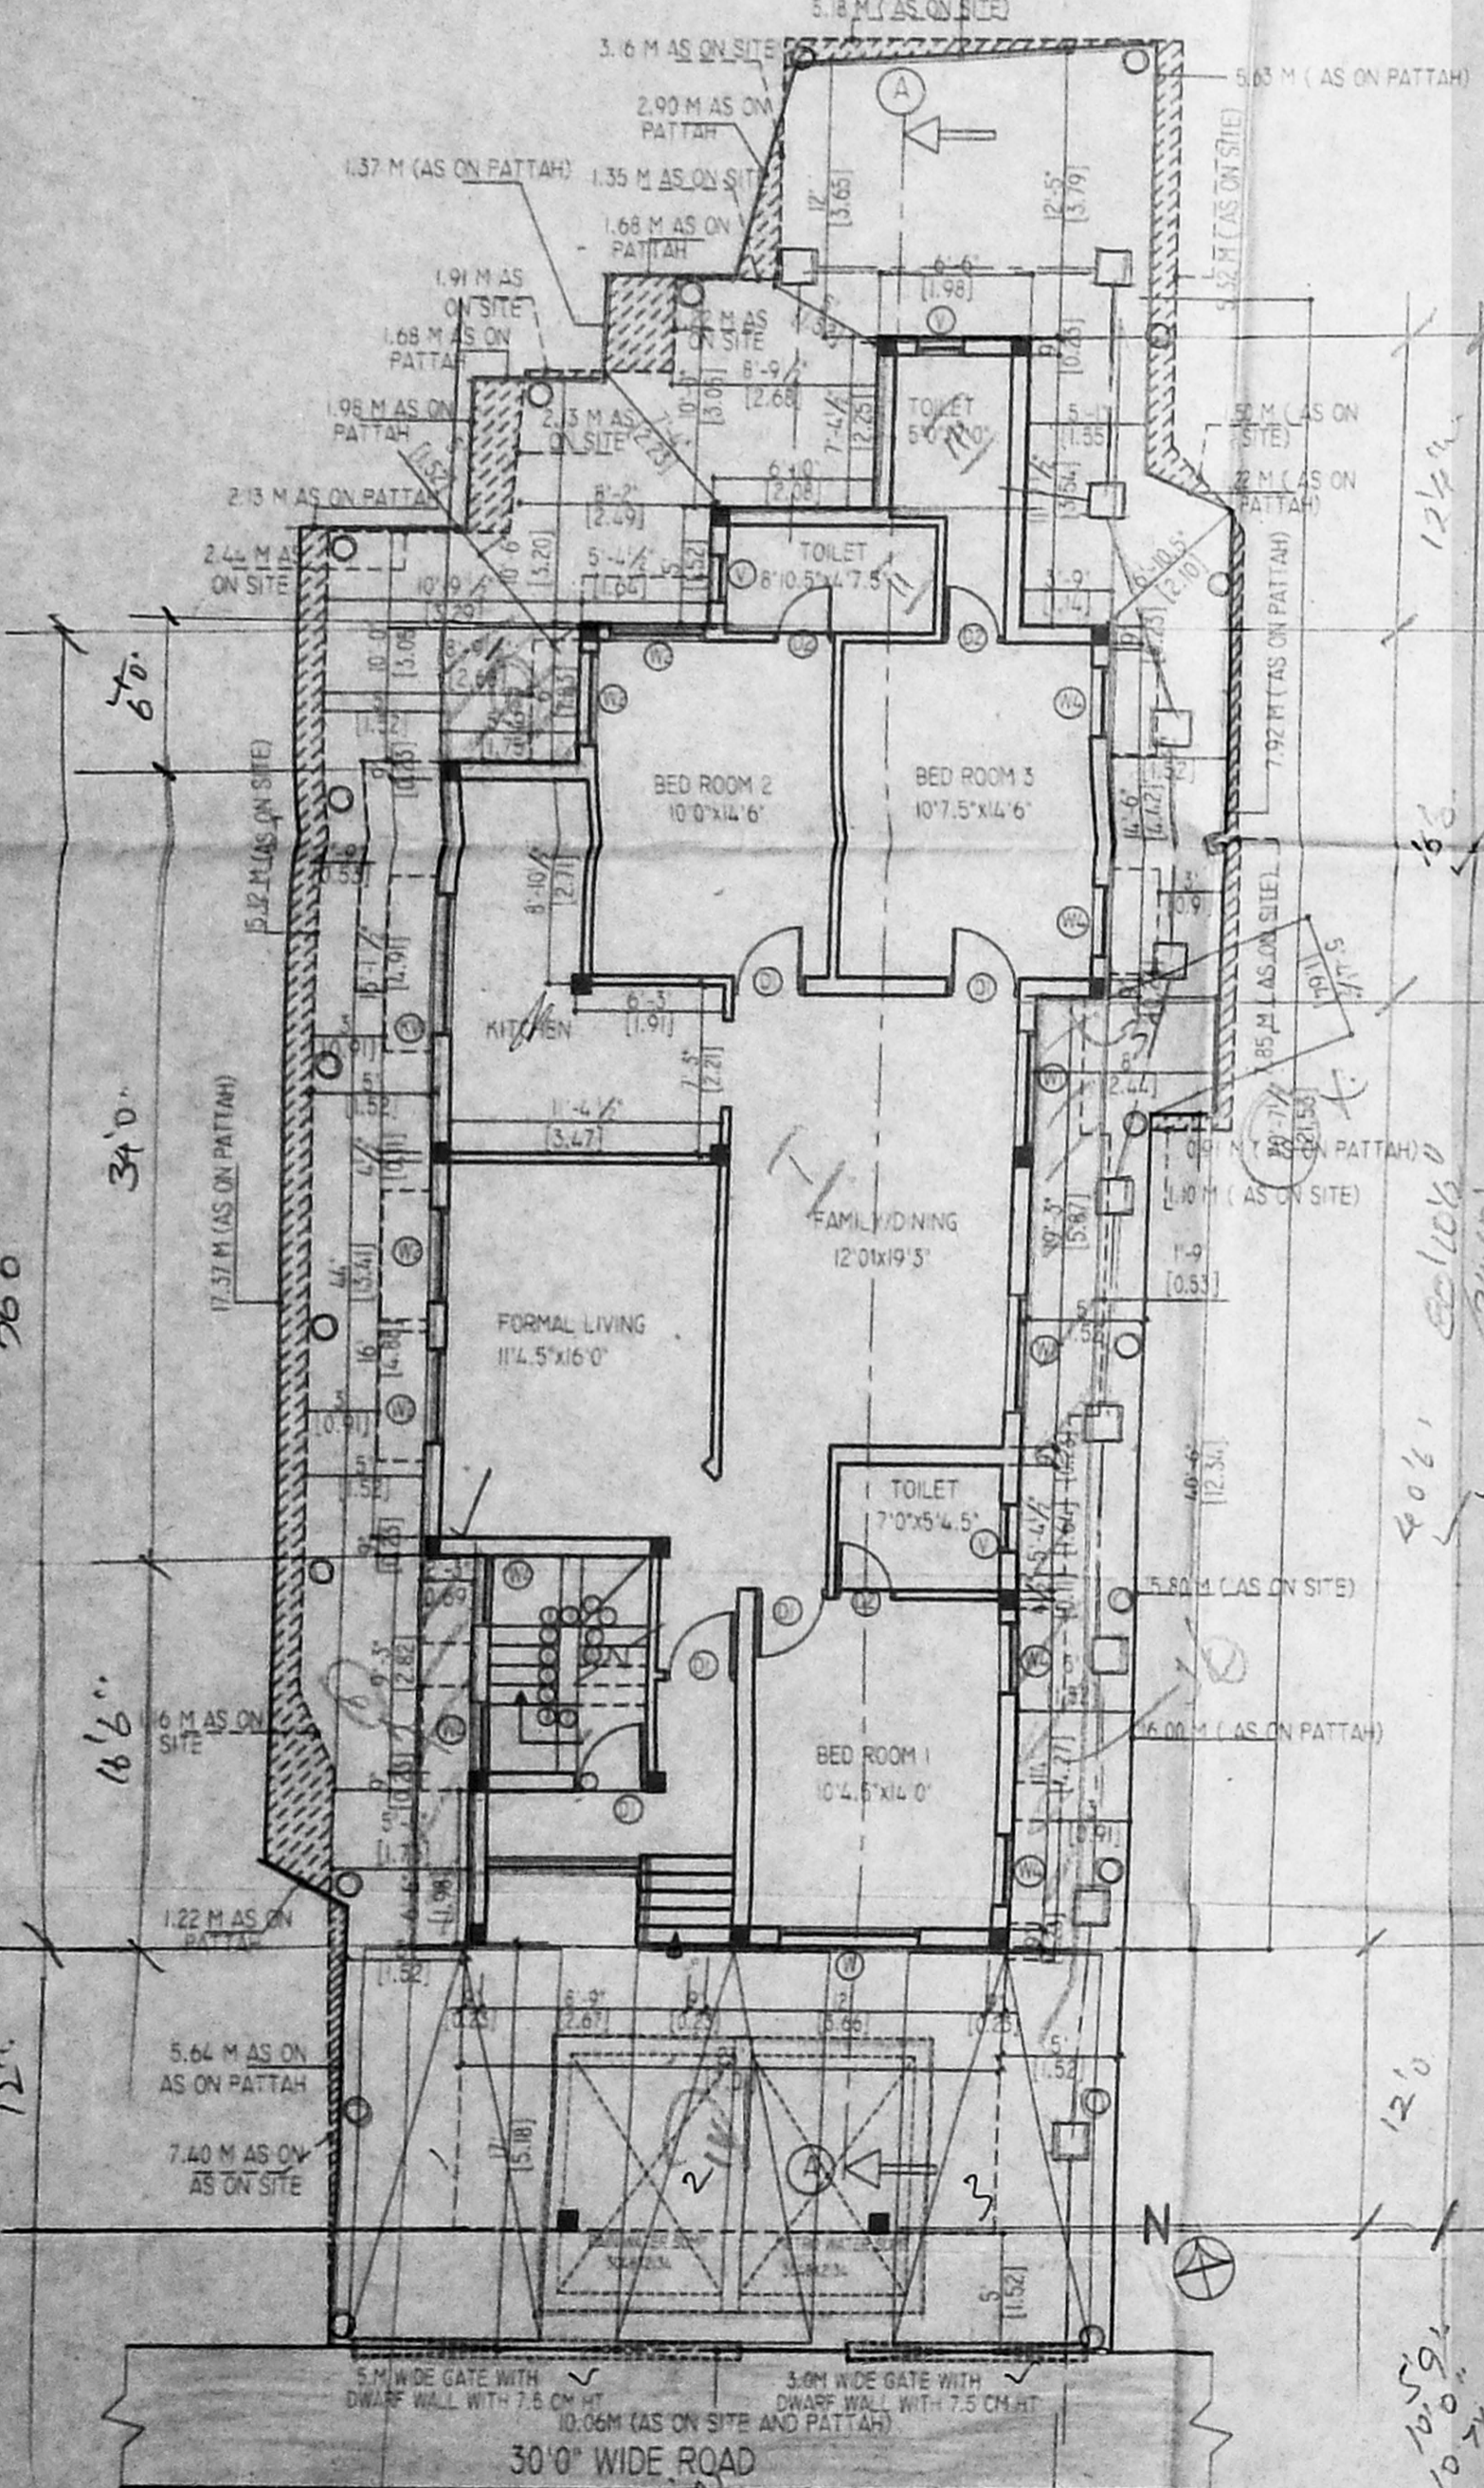

SITE/GROUND FLOOR PLAN

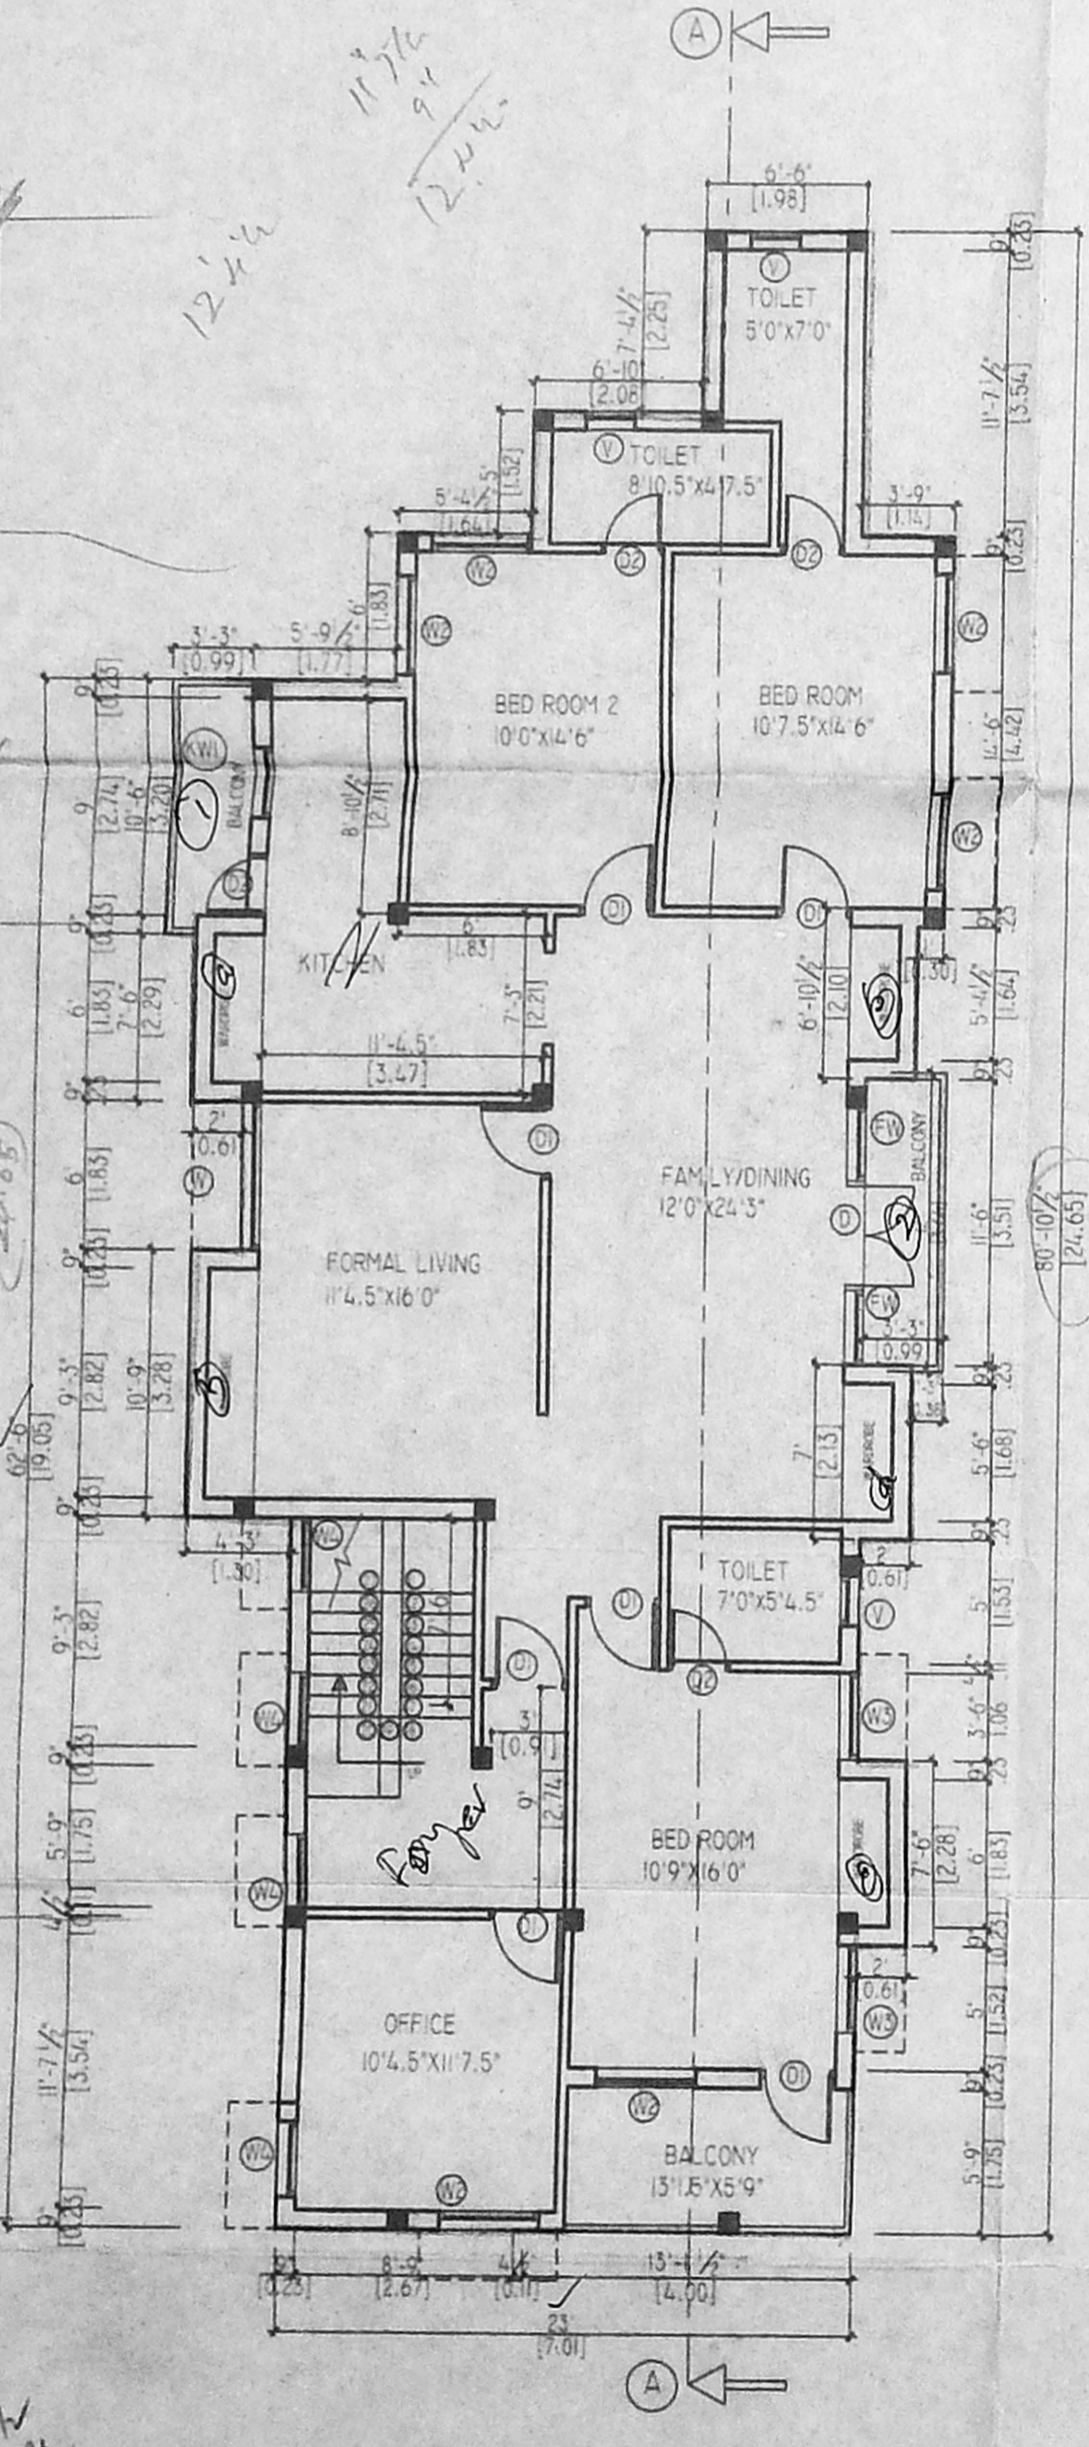

FIRST FLOOR PLAN

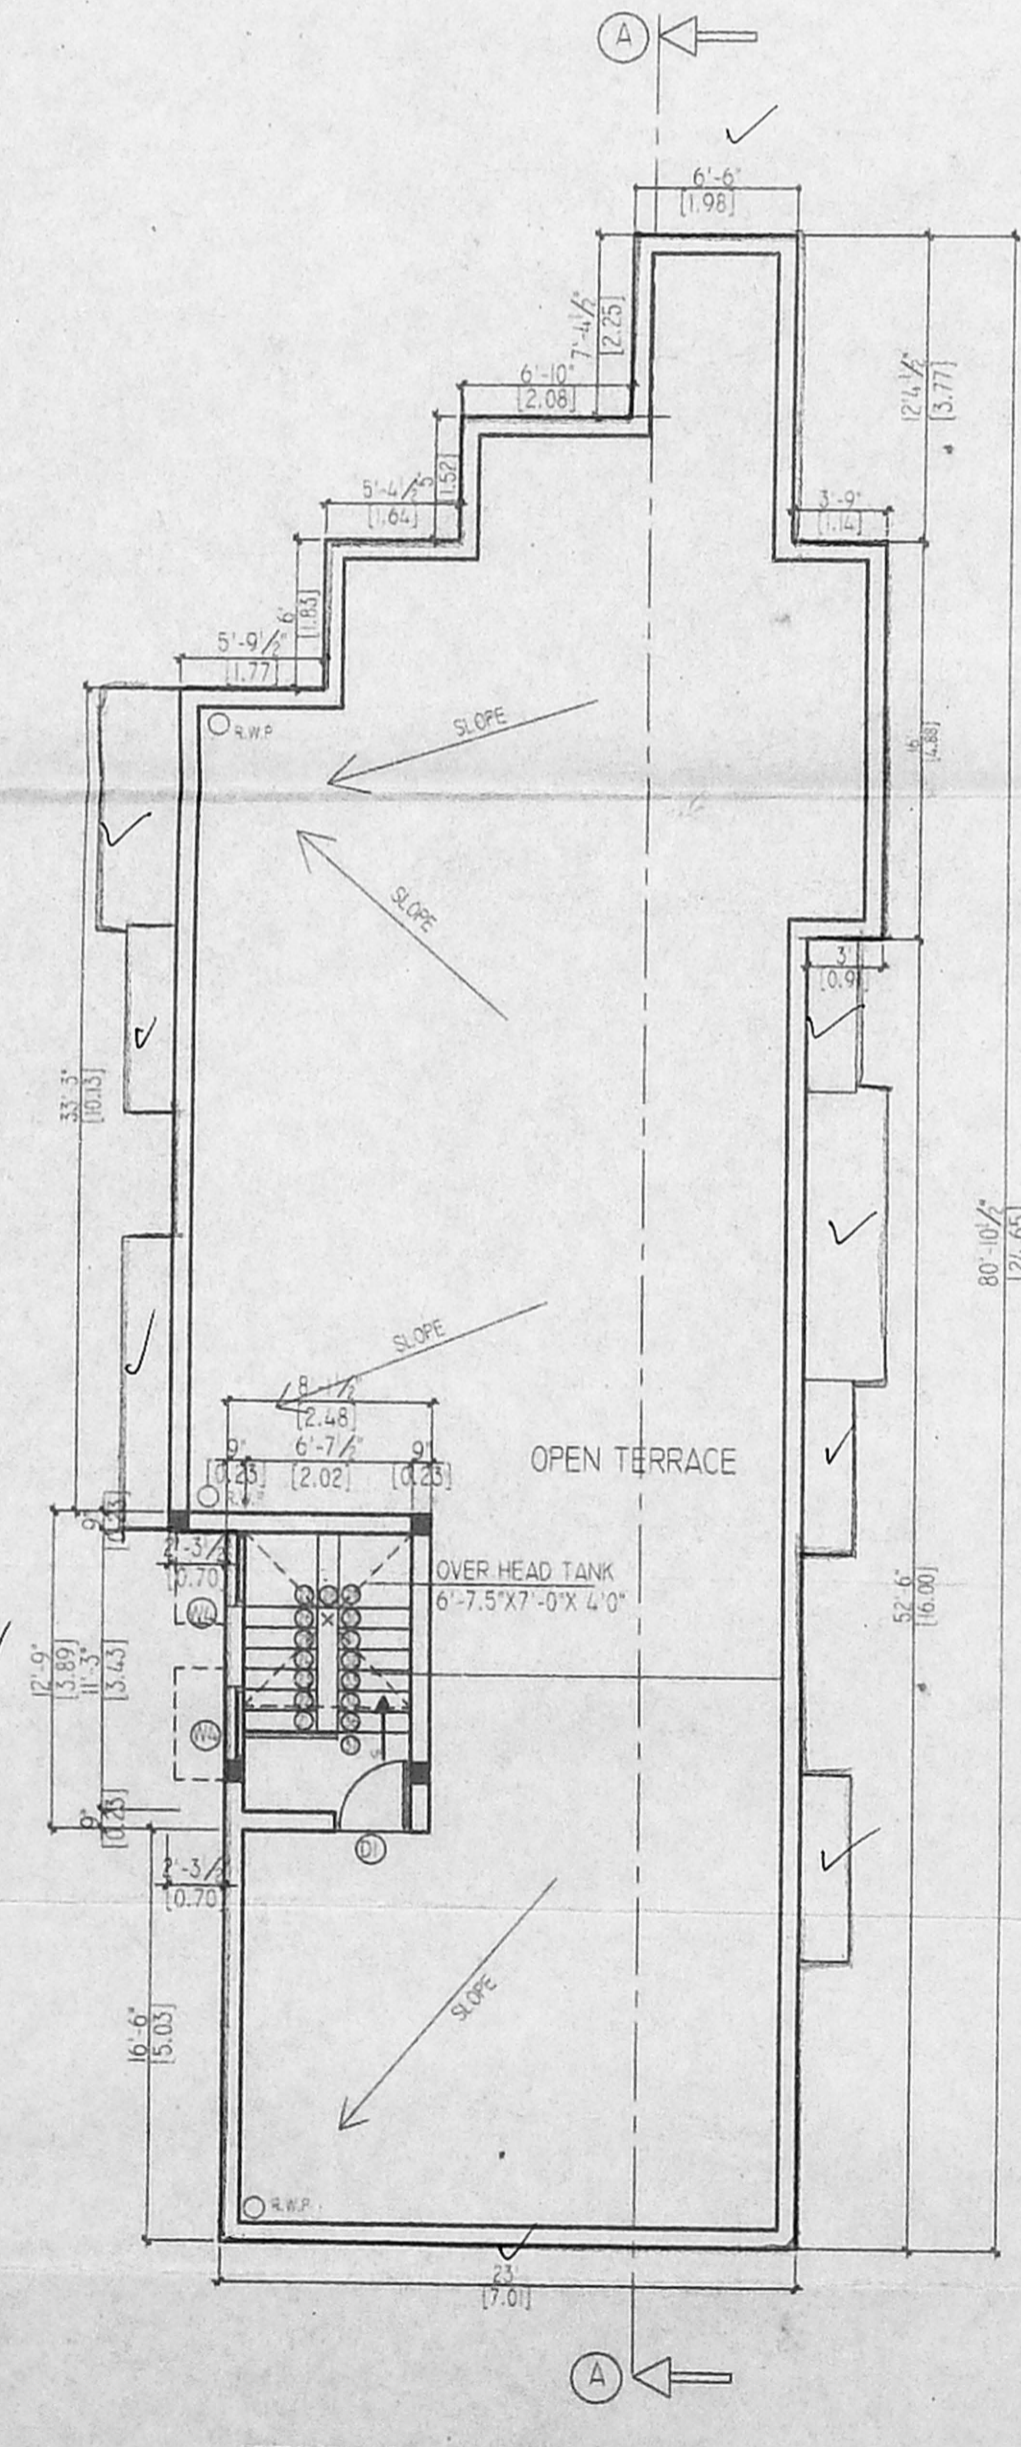

TERRACE FLOOR PLAN

CMDA "A" CHANNEL		
G. No. A/19 294/04		
Revised Plan		
SCHEDULE OF JOINERY		
DESCRIPTION	SIZE	SIZE (METRIC)
D1 : DOOR	3'0" x 7'0"	0.91 x 2.10
D2 : DOOR	2'6" x 7'0"	0.76 x 2.10
D : DOOR	4'0" x 7'0"	1.20 x 2.10
W : WINDOW	6'0" x 4'6"	1.82 x 1.37
W1 : WINDOW	5'0" x 4'6"	1.52 x 1.37
W2 : WINDOW	4'0" x 4'6"	1.22 x 1.37
W3 : WINDOW	3'6" x 4'6"	1.06 x 1.37
W4 : WINDOW	3'0" x 6'6"	0.91 x 1.98
FW : FRENCH WINDOW	3'0" x 4'6"	0.91 x 1.37
KW : KITCHEN WINDOW	6'0" x 3'6"	1.82 x 1.06
KW1 : KITCHEN WINDOW	3'0" x 3'6"	0.91 x 1.06
V : VENTILATOR	2'0" x 3'0"	0.61 x 0.91

AREA STATEMENT	SQ. FT.	SQ. M.
PLOT AREA	3150.84	292.72
GROUND FLOOR AREA	1519.51	141.16
FIRST FLOOR AREA	1944.01	180.60
TOTAL BUILD UP AREA	3463.52	321.76
F.S.I. ACHIEVED	1.09	
PLOT COVERAGE	61.69%	
NO. OF CARPARKS	3 Nos.	

COLOUR INDICATION	
PROPOSED ROAD	[Symbol]
SITE BOUNDARY	[Symbol]
SEWAGE LINE	[Symbol]

OWNER'S SIGNATURE  
 Mrs. MARIAM FEROUZUDDIN AHMED  
 LICENSED SURVEYOR  
 SARA L. HUSAIN  
 Registered Architect  
 Reg. No. CA/96/19415

ARCHITECT  
**IDEA CONSULTANTS**  
 AND ARCHITECTS (INDIA) PRIVATE LIMITED  
 46, III MAIN ROAD  
 GANDHI NAGAR  
 ADYAR - 20  
 Ph : 24403290/3291. FAX : 24403292  
 email : ideaconsultants@eth.net

JOB TITLE  
**PROPOSED RESIDENTIAL BUILDING FOR**  
**Mrs. MARIAM FEROUZUDDIN AHMED AT**  
**DOOR NO: 07, (OLD DOOR NO: 16)**  
**LEITH CASTLE SOUTH STREET, IN**  
**R.S.NO:- 4573/41, BLOCK NO:101**  
**OF MYLAPORE DIVISION**  
**SANTHOME, CHENNAI-28**

DRAWING TITLE	NORTH POINT
CORPORATION DRAWING	N
DATE: 19.05.04	SCALE: 1" = 8'-0" (1:100)
DRAWN: A.Jane	CHECKED: S L H
REVISION NO: 2	FILE NAME: MARIAM-CORP
JOB NO: 19	DRAWING NO: COR - 002