



PLAN SHOWING THE PROPOSED CONSTRUCTION OF A RESIDENTIAL BUILDING AT PLOT NO:108, GOTHAVARI STREET, CHINMAYA NAGAR, STAGE-I, CHENNAI-111. T.S. NO: 27, BLOCK NO:82


CMDA "A" CHANNEL
 C. No. Am 1535104
 Scrutiny Plan / Revised Plan
 P. A. I.
 A.P. 221604 [Signature]
 D.P.

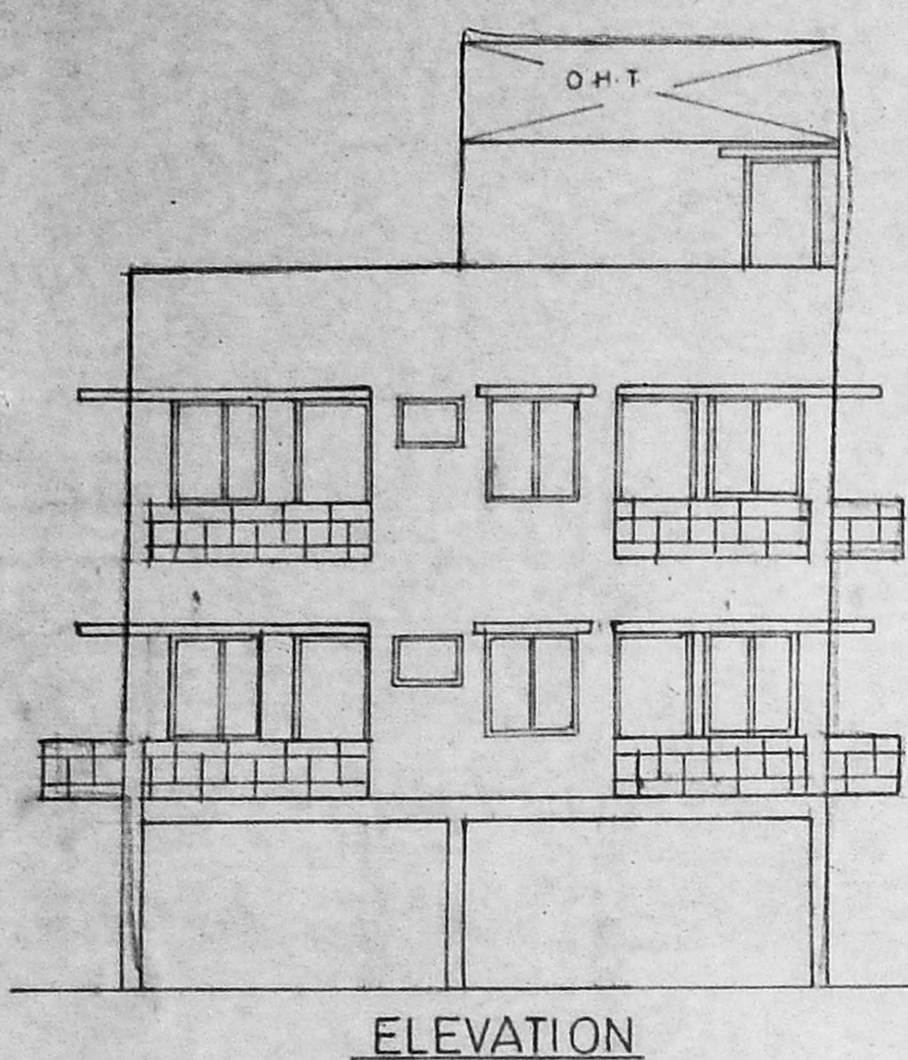


ELEVATION

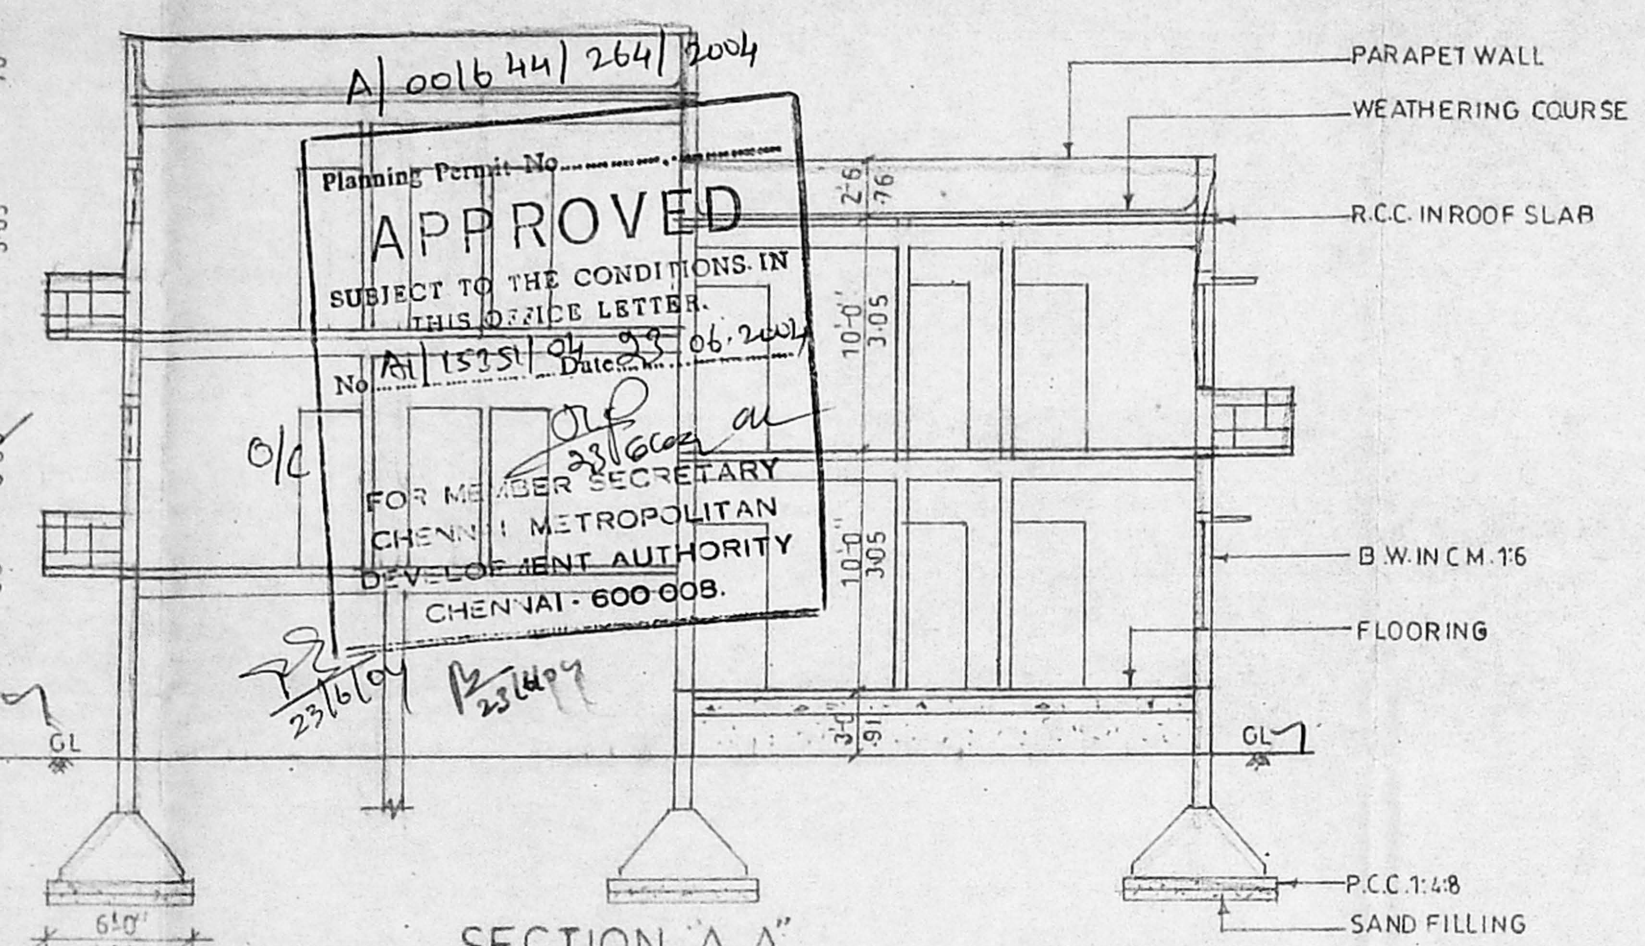


SECTION "A A"

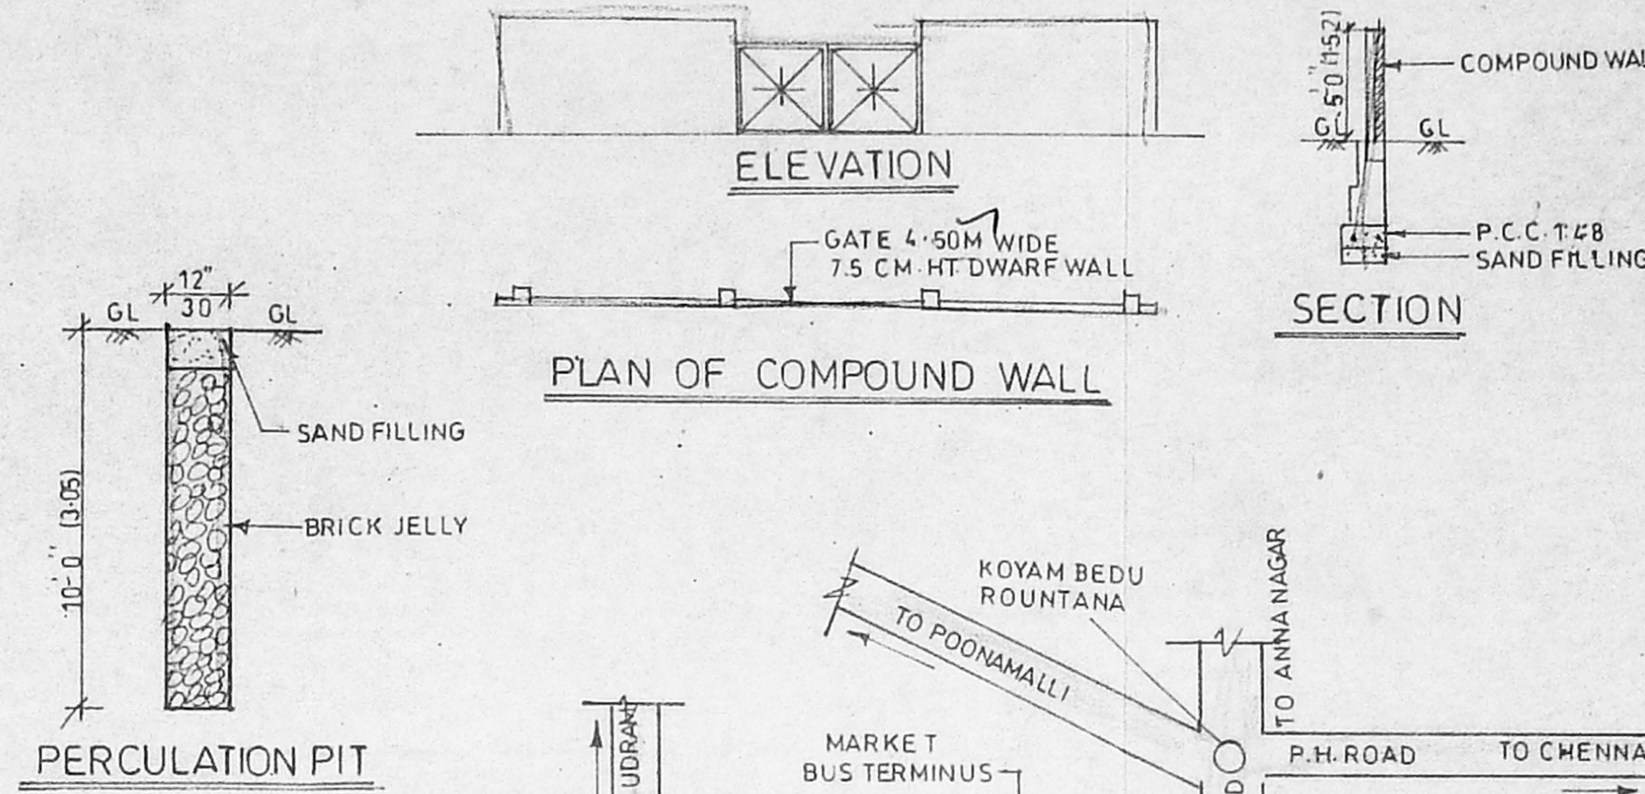


PLAN OF COMPOUND WALL

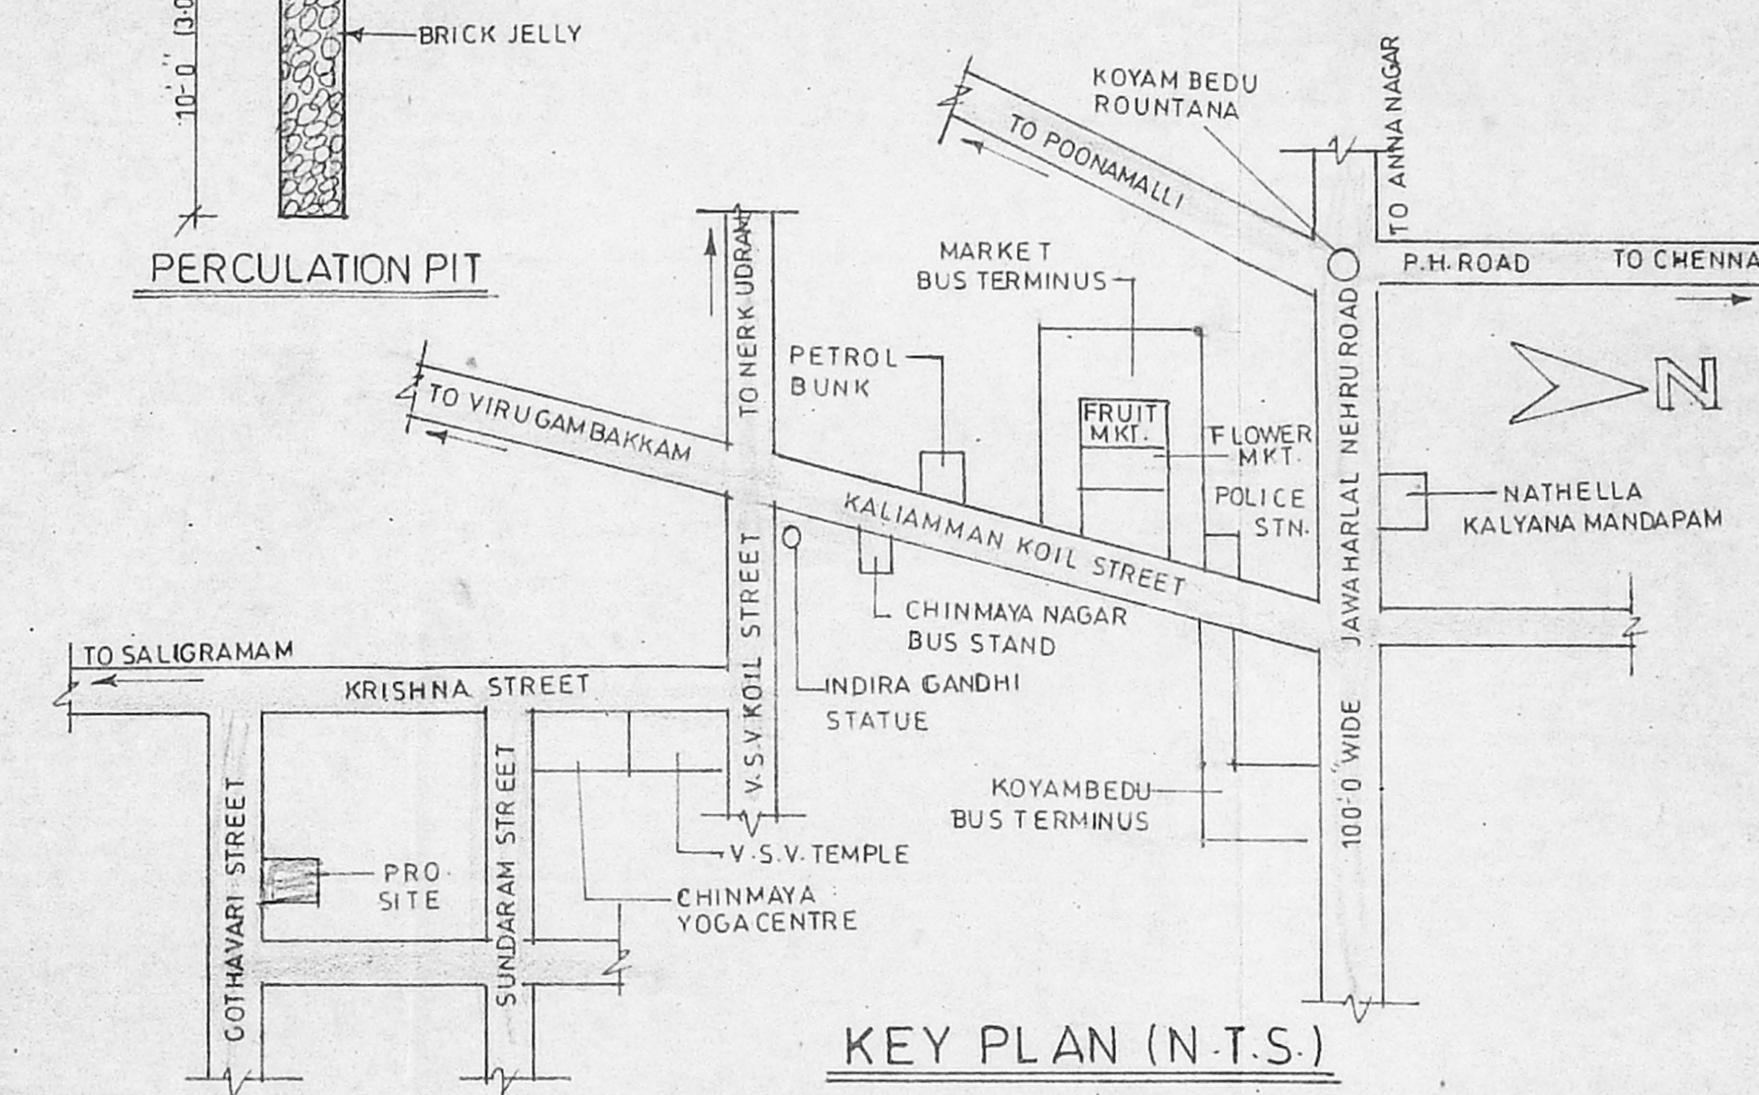


KEY PLAN (N.T.S.)

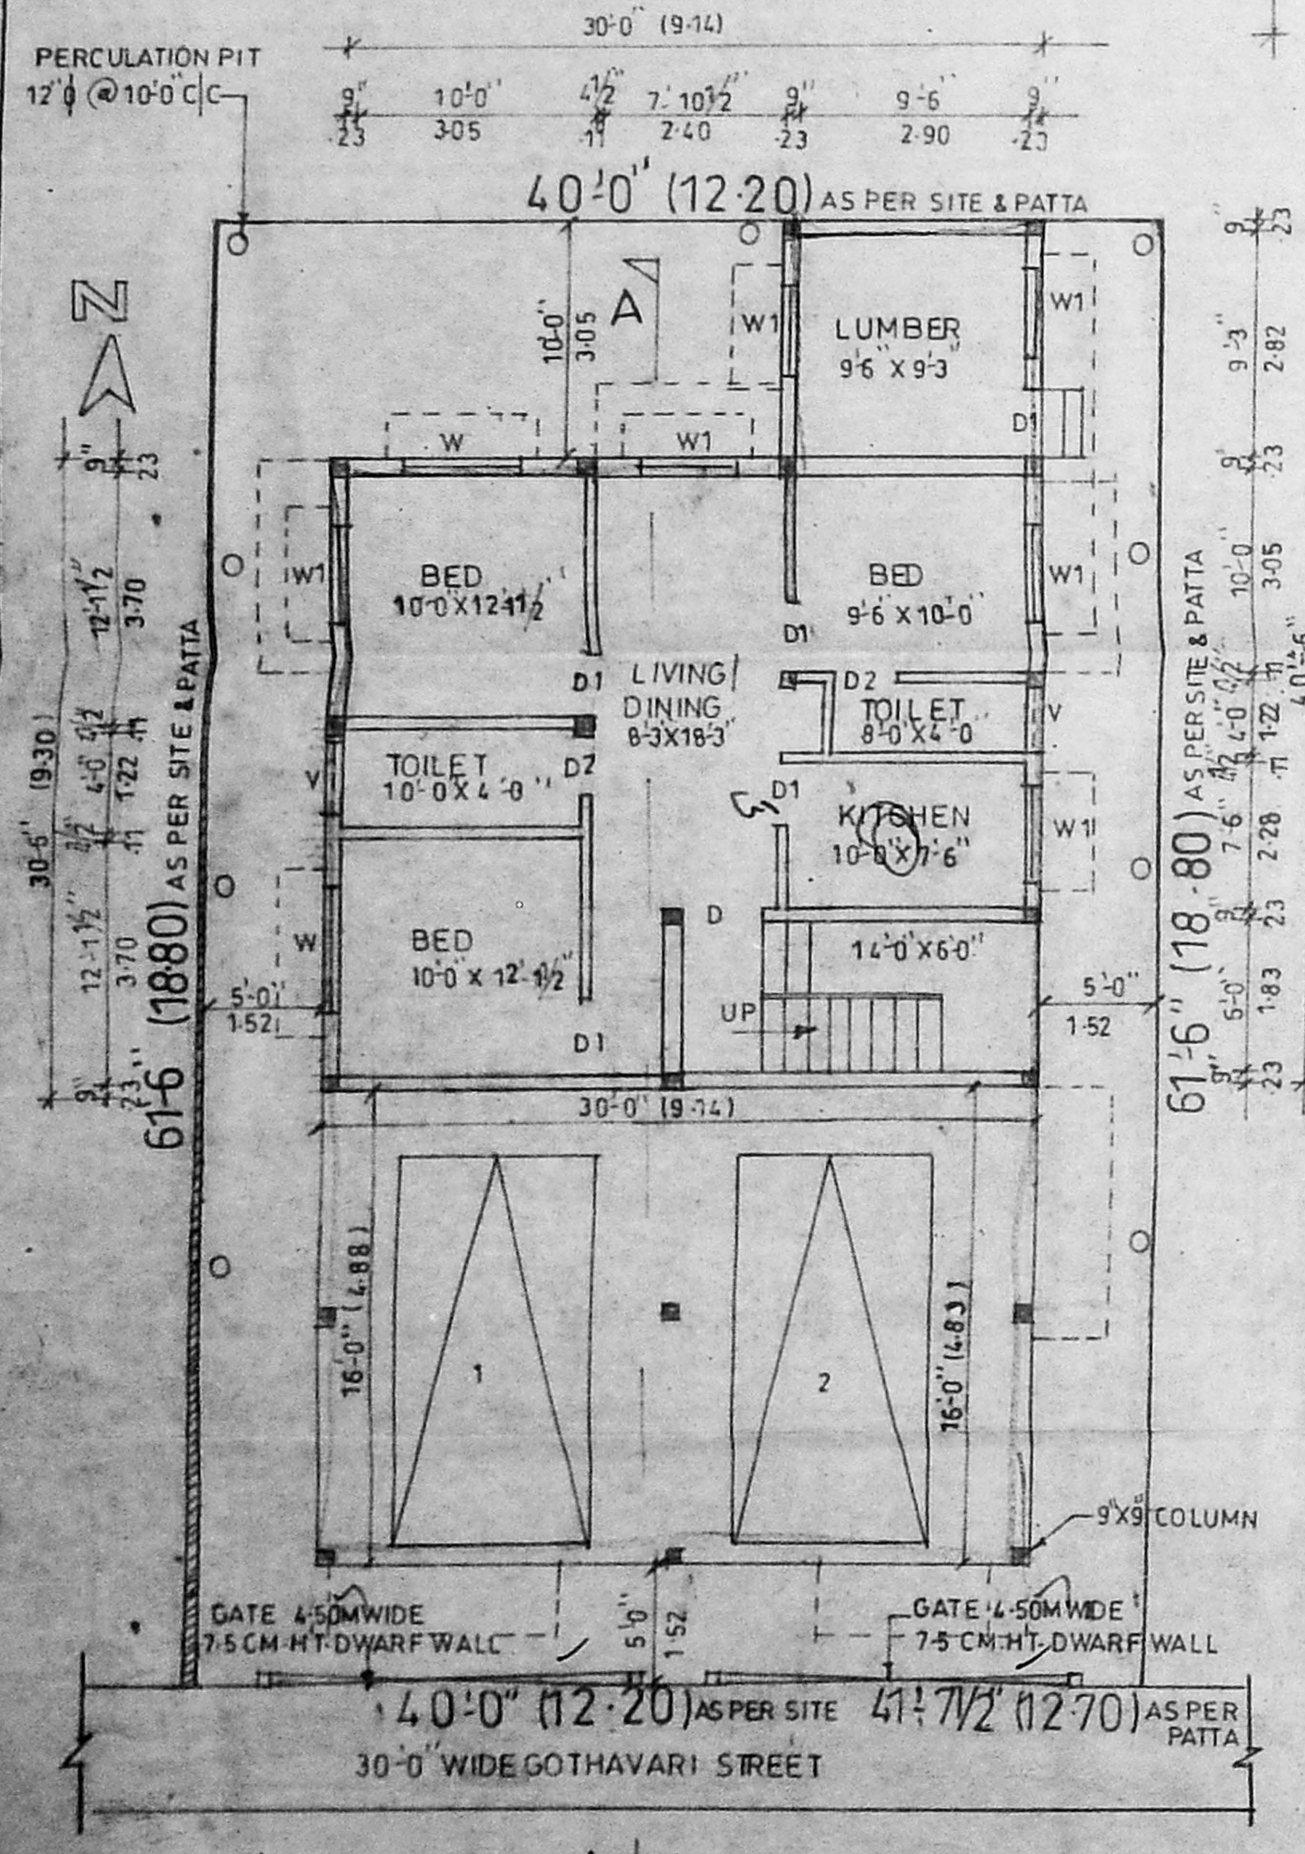


SITE CUM GROUND & STILT FLOOR PLAN

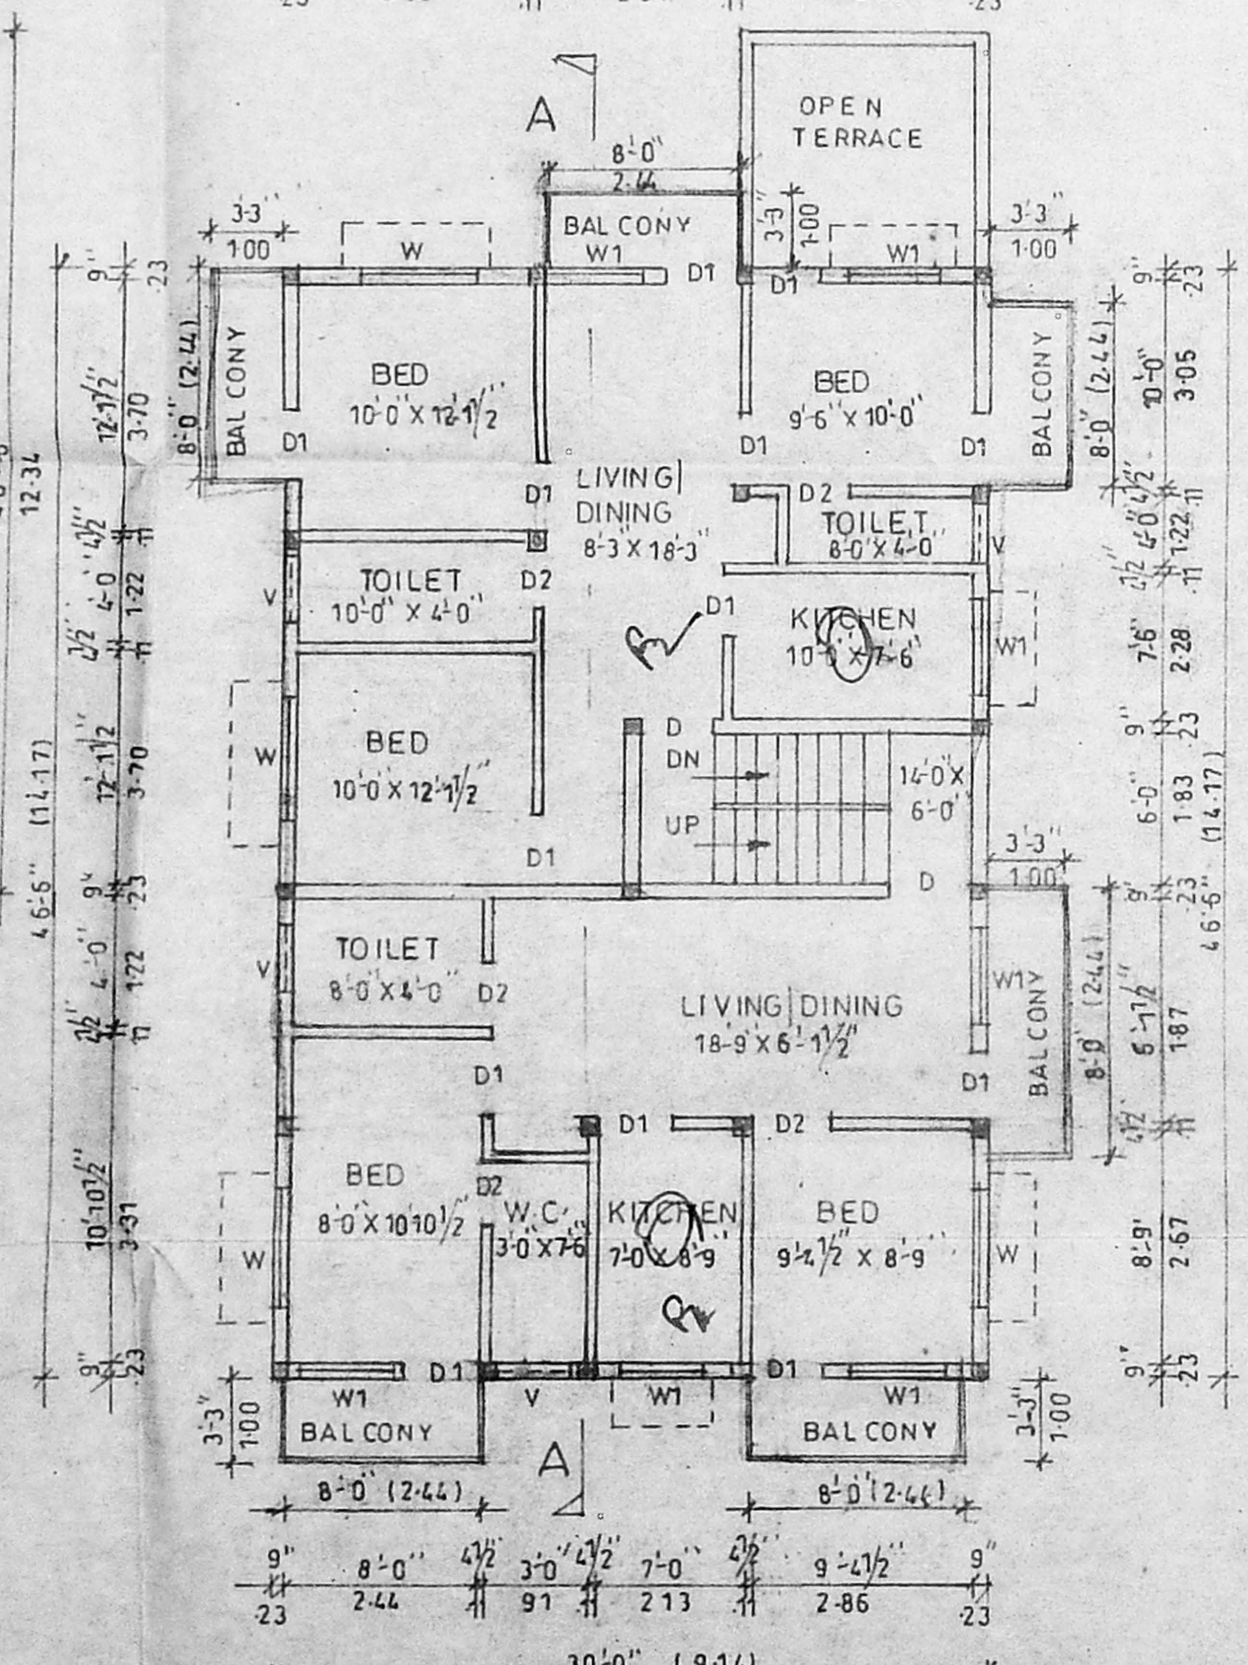

FIRST FLOOR PLAN

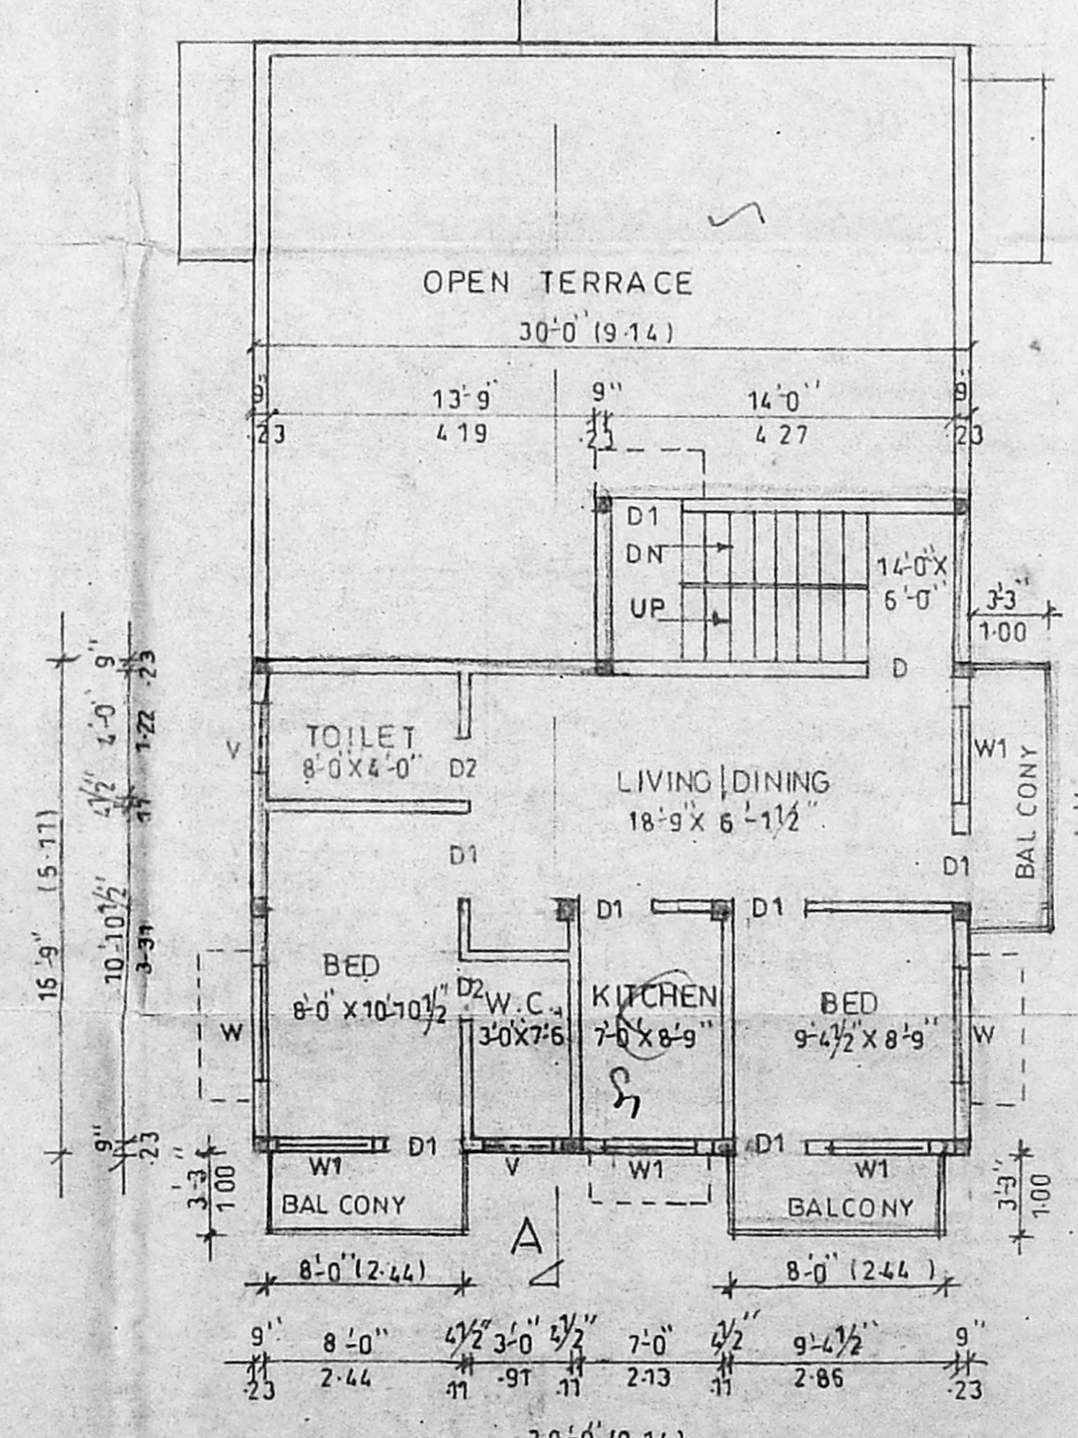

SECOND FLOOR PLAN (PART)

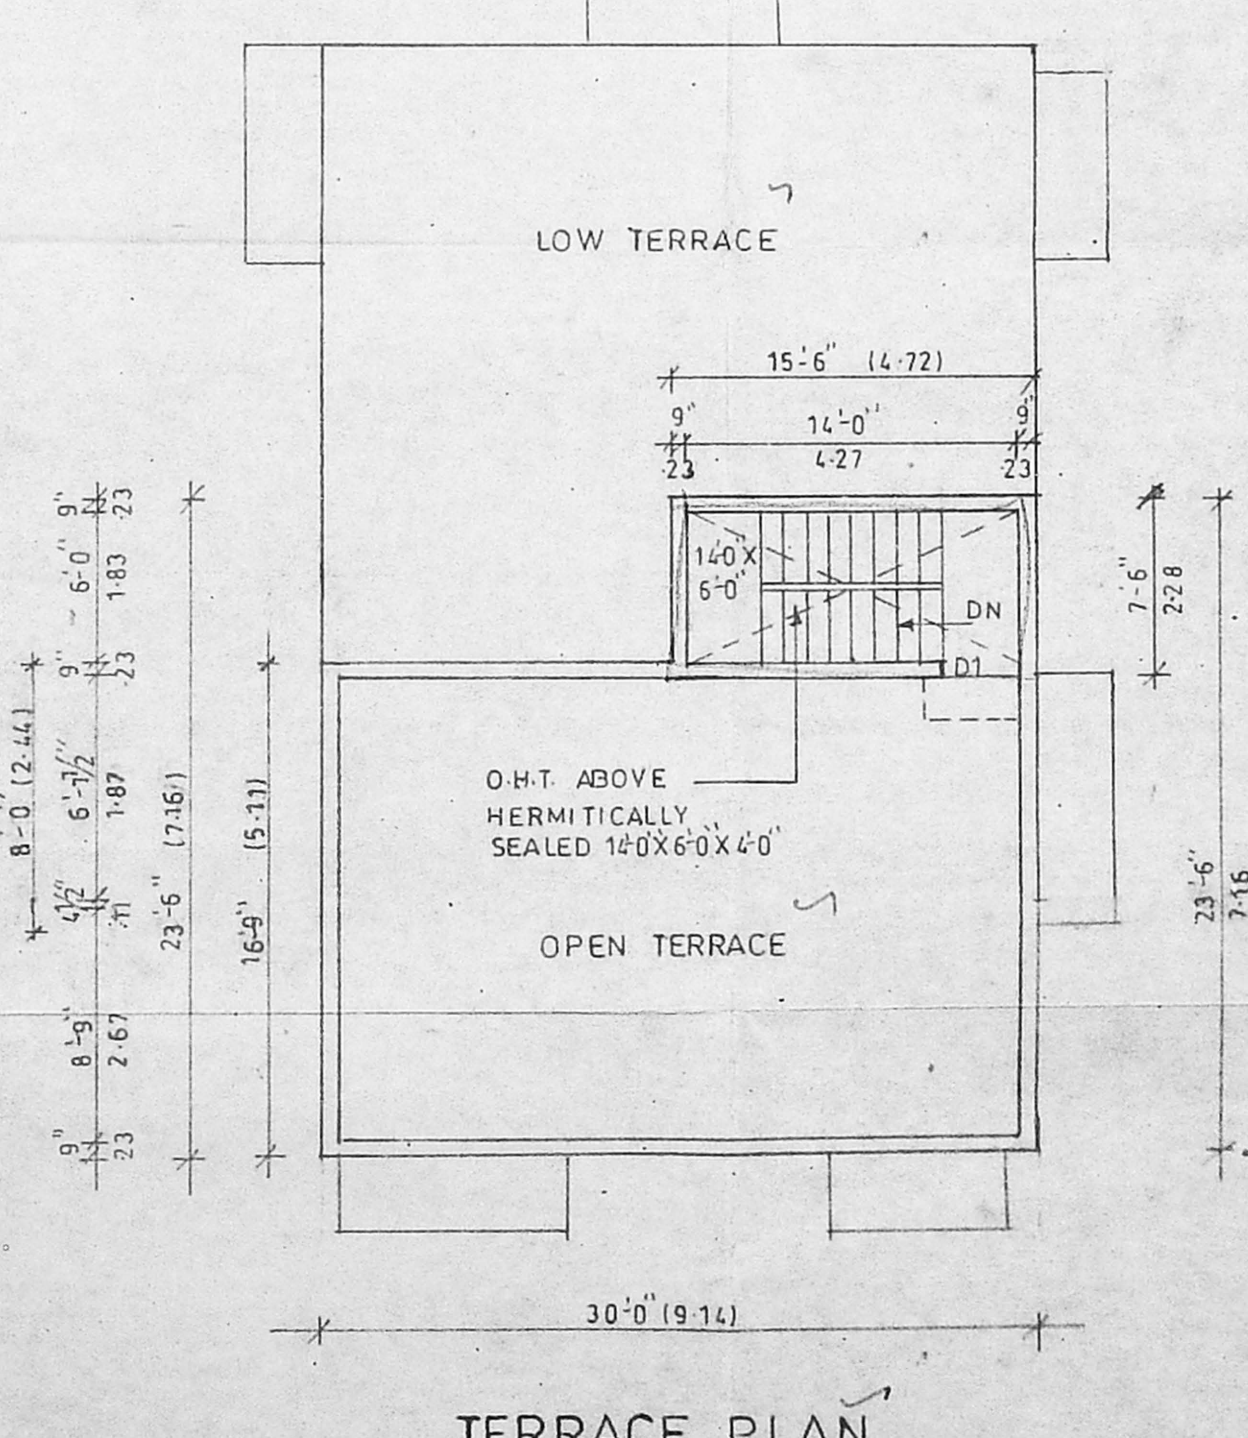

TERRACE PLAN

SCALE 1/8"=1' (1:100)

SCHEDULE OF JOINERY

D DOOR	3'-3" X 7'-0"
D1 DOOR	3'-0" X 7'-0"
D2 DOOR	2'-6" X 7'-0"
W WINDOW	5'-0" X 4'-6"
W1 WINDOW	4'-0" X 4'-6"
V VENTILATOR	3'-0" X 2'-0"

AREA STATEMENT

	SQ. FT.	SQ. MT.
PLOT EXTENT (AS PER DOCUMENT)	2400.00	222.95
PLATE EXTENT (AS PER P.L.R)	2518.84	234.00
GROUND FLOOR	1025.00	95.22
FIRST FLOOR	1551.00	144.09
SECOND FLOOR (PART)	1665.13	63.65
TOTAL AREA	3261.13	302.96
FLOOR COVERAGE	63%	
F.S.I.	133	
STILT FLOOR	480.00	44.59

COLOUR INDEX

PROPOSED	[Symbol]
ROAD	[Symbol]
SITE BOUNDARY	[Symbol]

OWNER
 E. VIJAYAGAM
 LICENSED SURVEYOR REG. NO. 100
 CORPORATION OF CHENNAI
 NO. 56, WEST JONES ROAD,
 CHENNAI - 15.
 98410 45077
 LICENSED SURVEYOR