



PLAN SHOWING THE PROPOSED RESIDENTIAL BUILDING AT PLOT NO : 8, DOOR NO : 5, CUSTOMS COLONY IND CROSS STREET, BESANT NAGAR, CHENNAI - 90. COMPRISED IN R.S. NO : 144, T.S. NO : 29/5, DIVISION NO : 152, URUR VILLAGE, BLOCK NO : 26, ZONE - X.

JOINERIES:-

MD	DOOR	1.07 X 2.13
D3	DOOR	0.91 X 2.13
D2	DOOR	0.76 X 2.13
FD	FRENCH DOOR	2.44 X 2.13
W5	WINDOW	1.52 X 1.37
W4	WINDOW	1.22 X 1.37
W3	WINDOW	0.91 X 1.37
W2	WINDOW	0.76 X 1.37
KW5	WINDOW	1.52 X 0.91
KW4	WINDOW	1.22 X 0.91
V2	VENTILATOR	0.60 X 0.91

AREA STATEMENT:-

SO. MT	
PLOT EXTENT	43.34
GROUND FLOOR AREA	84.54
FIRST FLOOR AREA	139.91
SECOND FLOOR AREA	60.11
TOTAL AREA	284.56
PLOT COVERAGE	57.70%
F.S.I	1.17

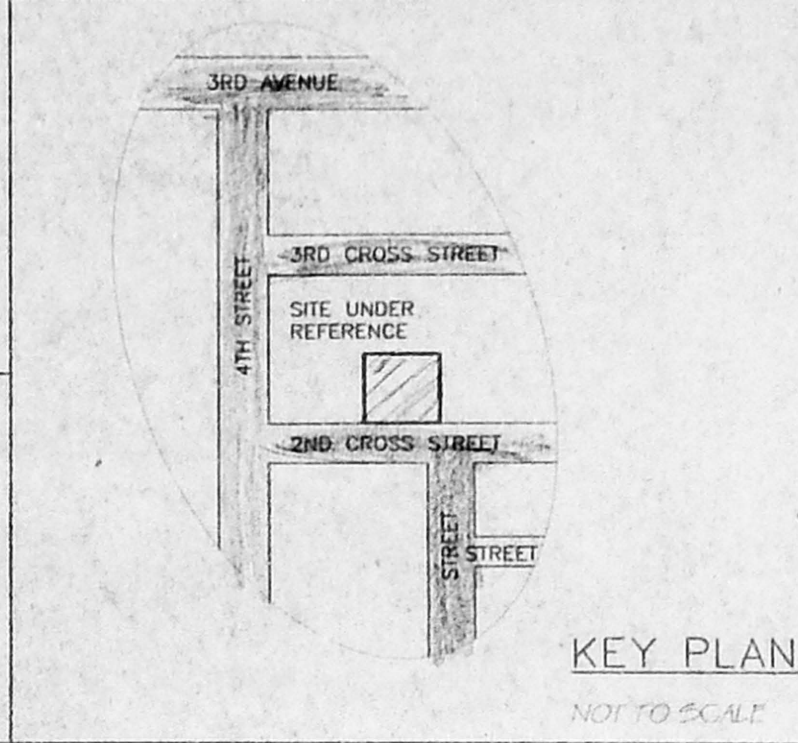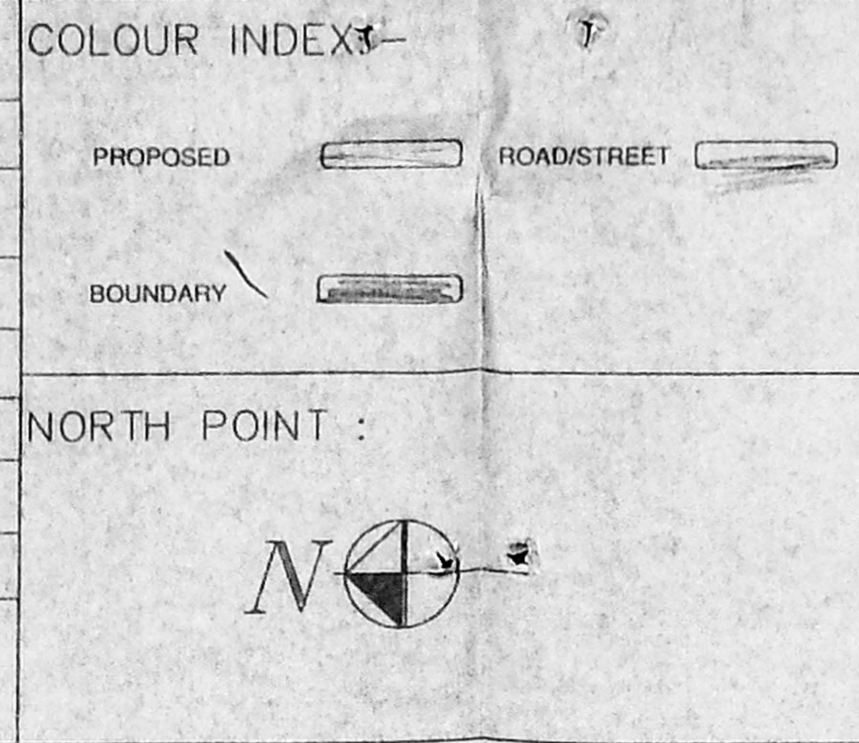

OWNER: - *x V. R. R. R.*

CMDA "A" CHANNEL
C. No. A/20589/2004
Serial No. 20104
P. A. I. 20104
A.P. D.P.















K. SELVAM, B.E., AMIE, CEN, M.A.I., V.
Consulting Civil Engineer, Chartered Engineer,
Approved Under the Surveyors Act, 1908-2004,
Class I, No. 10, 11, 12, 100.
Door No. 10, 11, 12, 100.
Mogappair East, Chennai-600 050,
Ph: 26562050, Cell: 98412 82050

LICENSED SURVEYOR:-

SCALE - 1" = 8' 0" (1: 100)

OFFICE COPY

APPROVED
SUBJECT TO THE CONDITIONS IN THIS OFFICE ORDER
No. A/20589/2004-2-2004
FOR MARRIAGE CELEBRATION PURPOSES
CHENNAI METROPOLITAN DEVELOPMENT AUTHORITY
CHENNAI - 600 008.

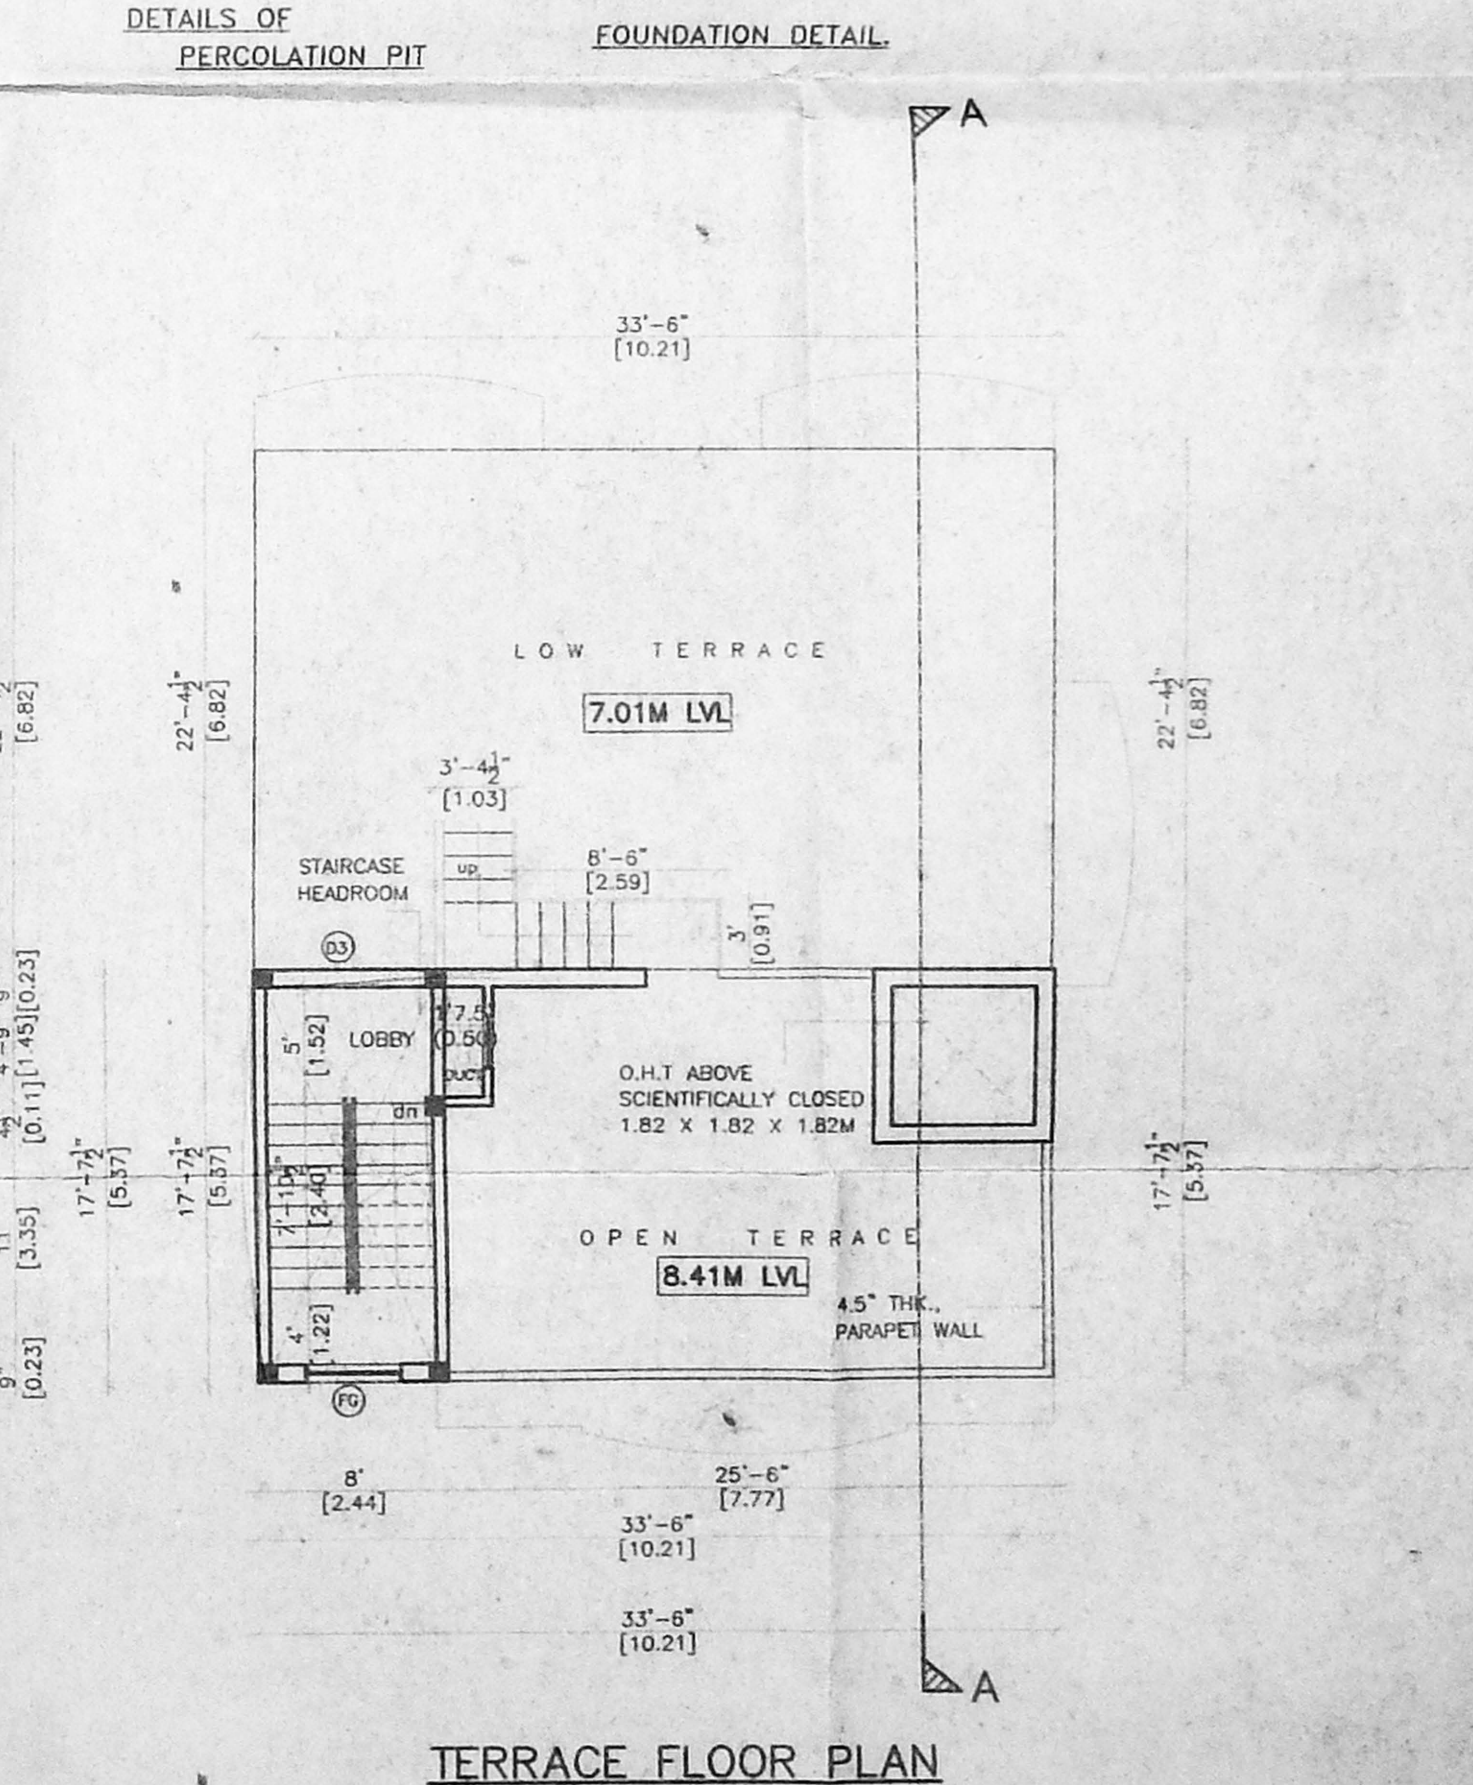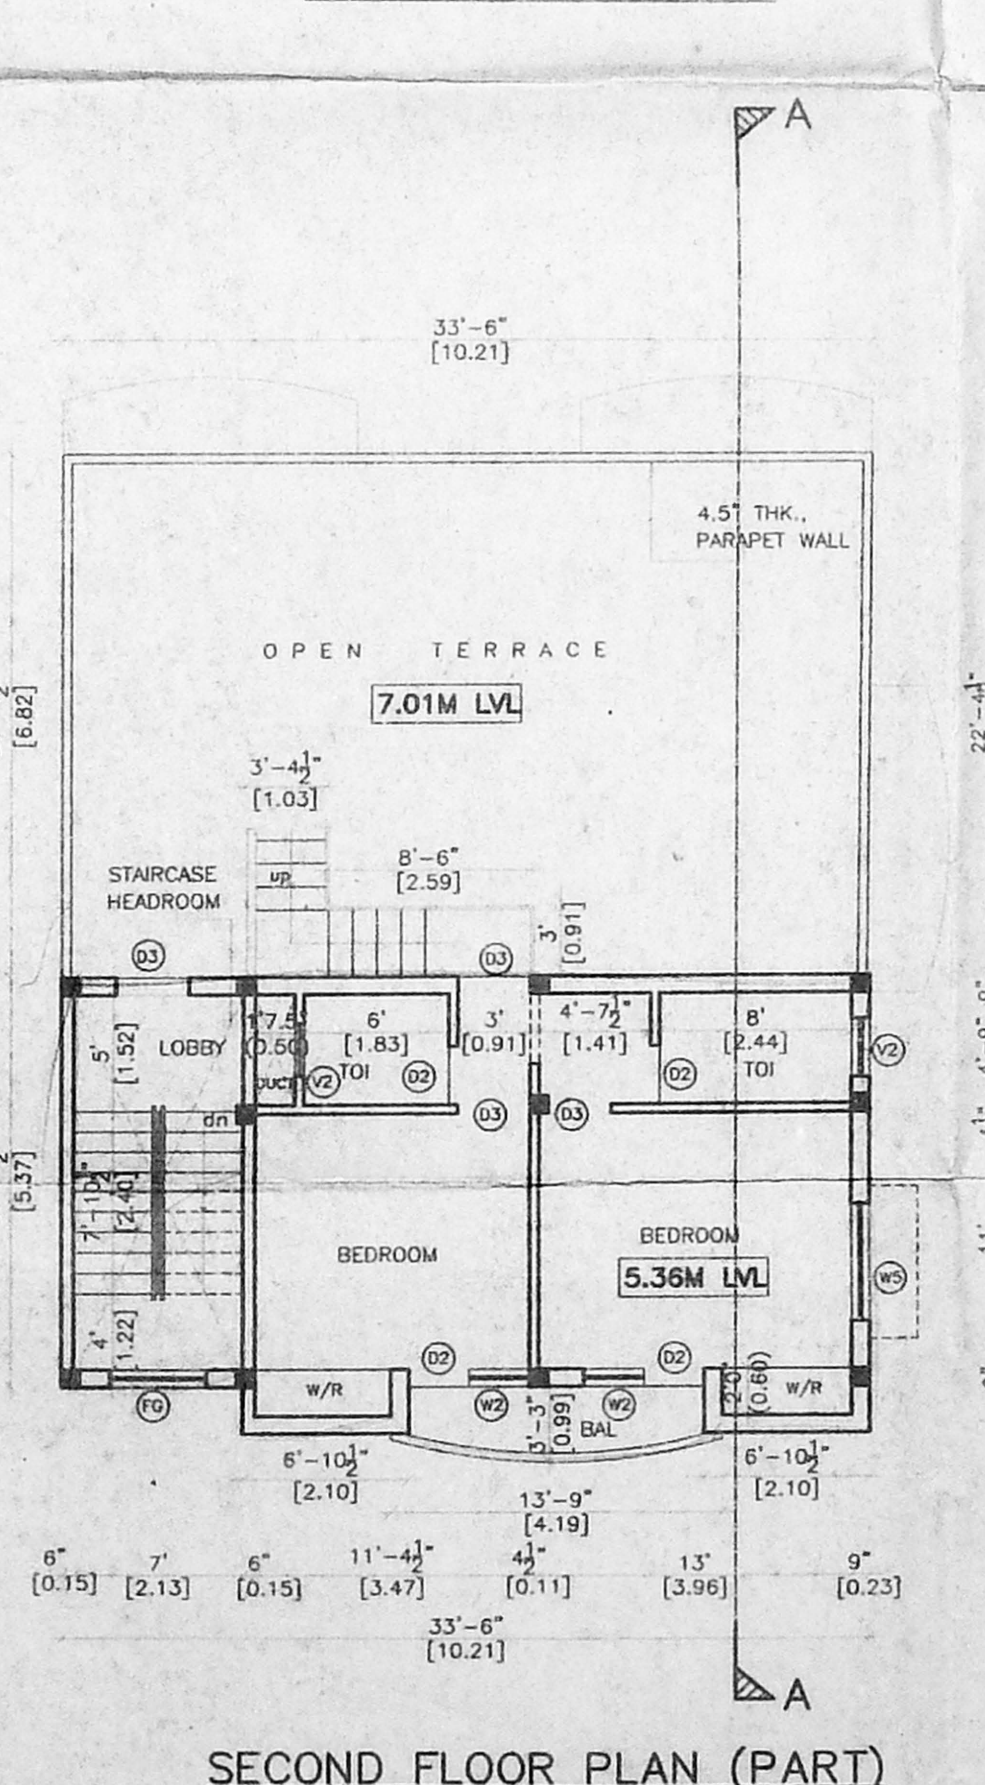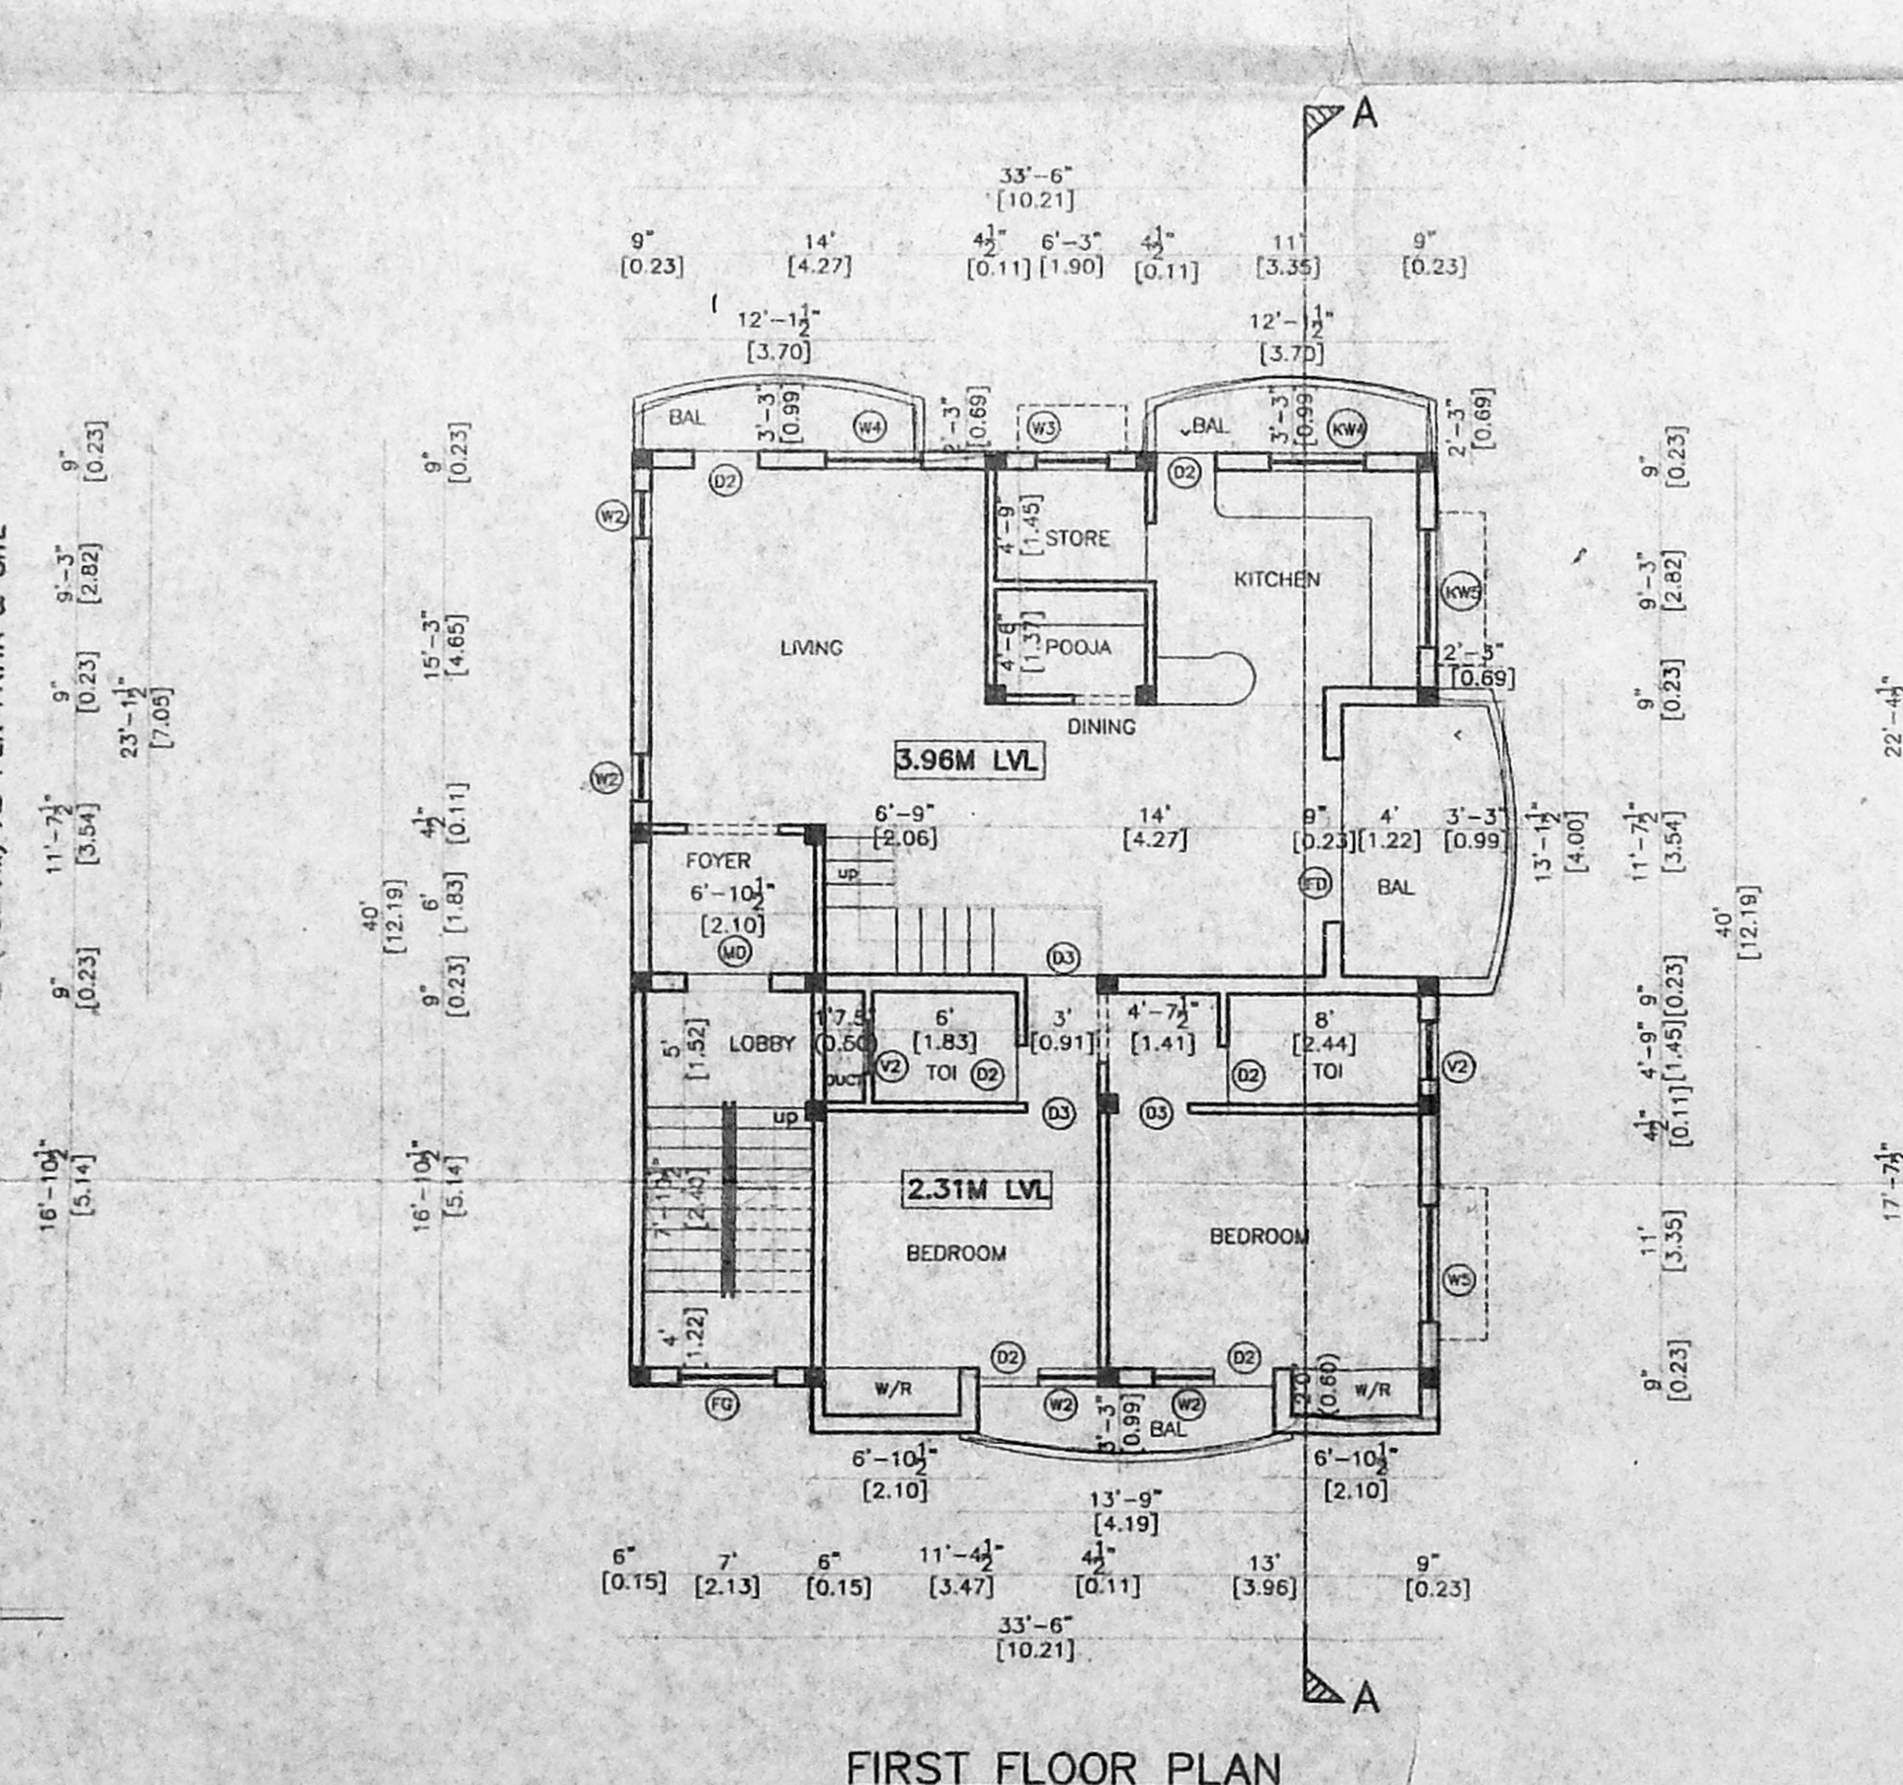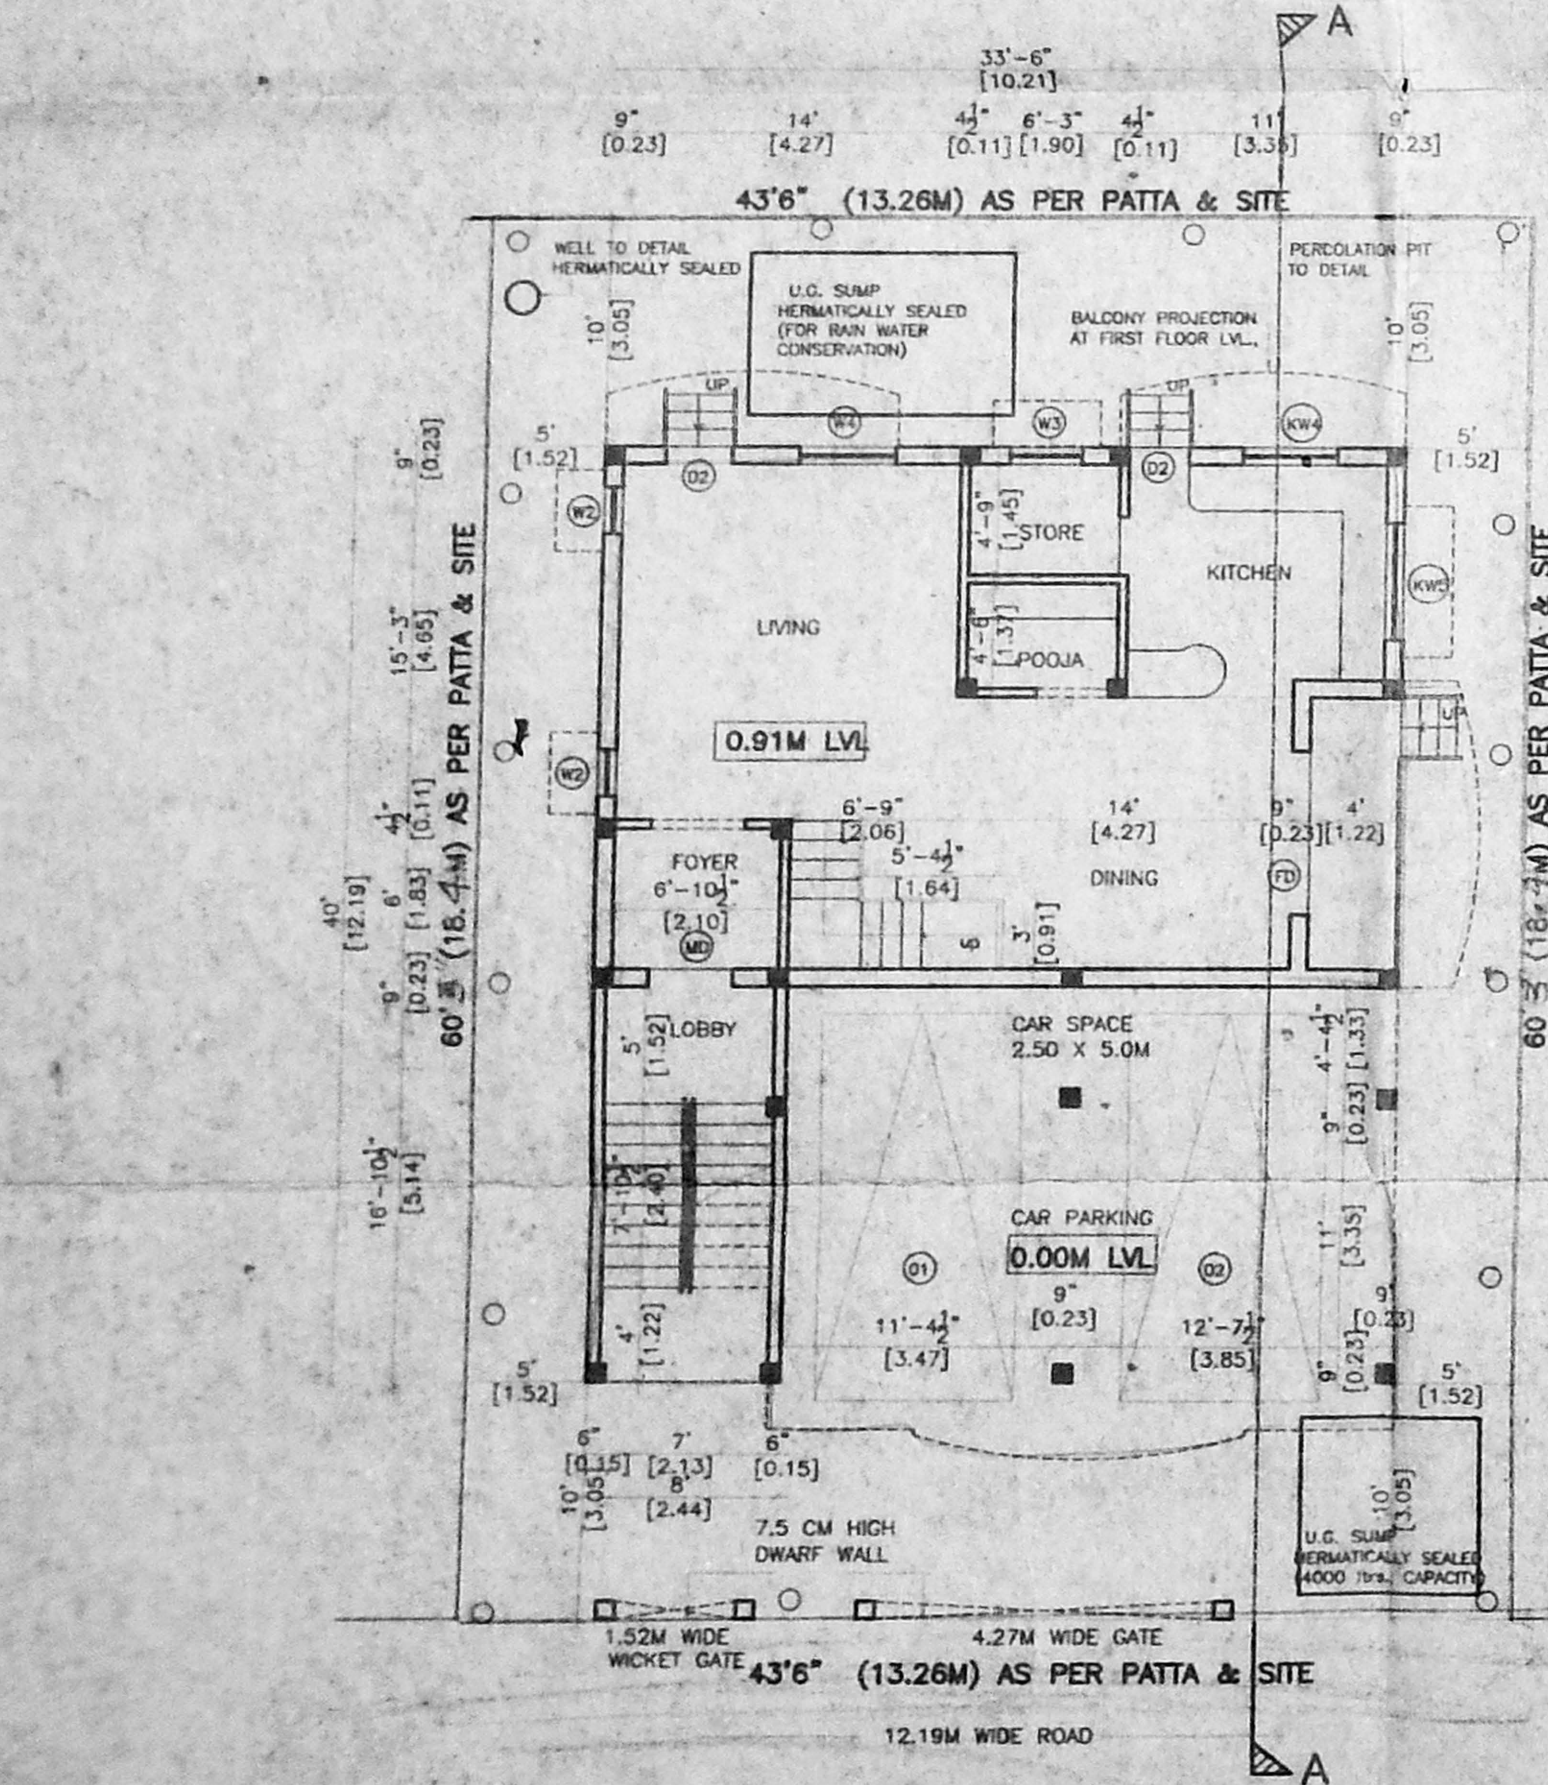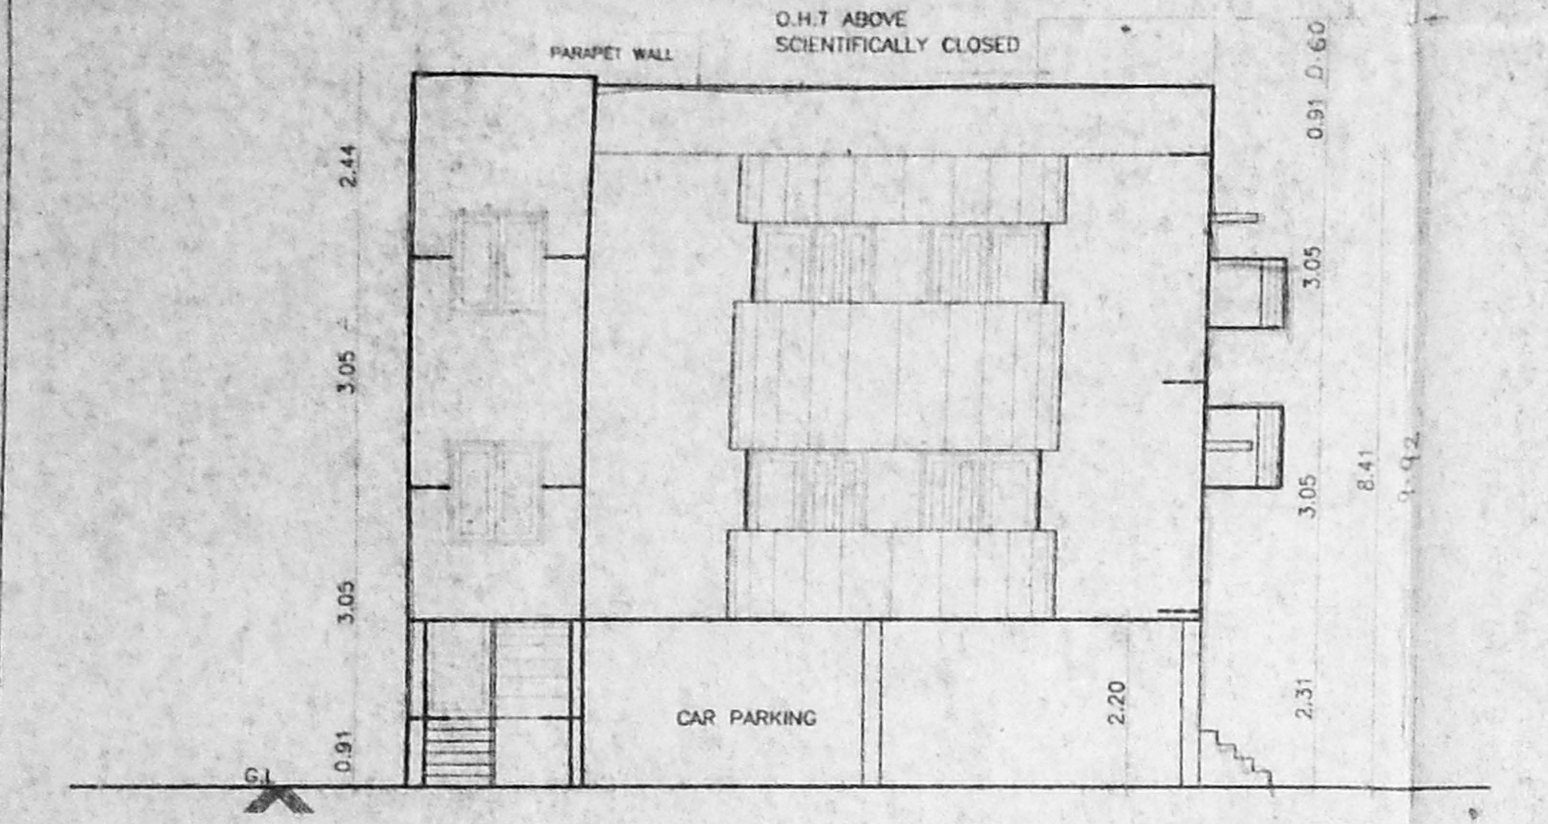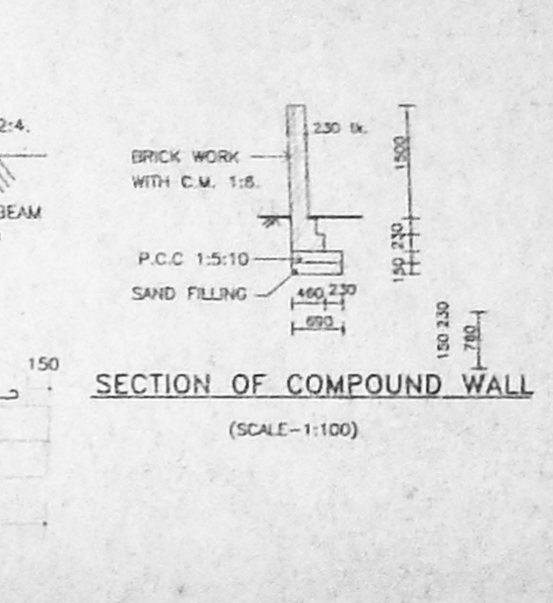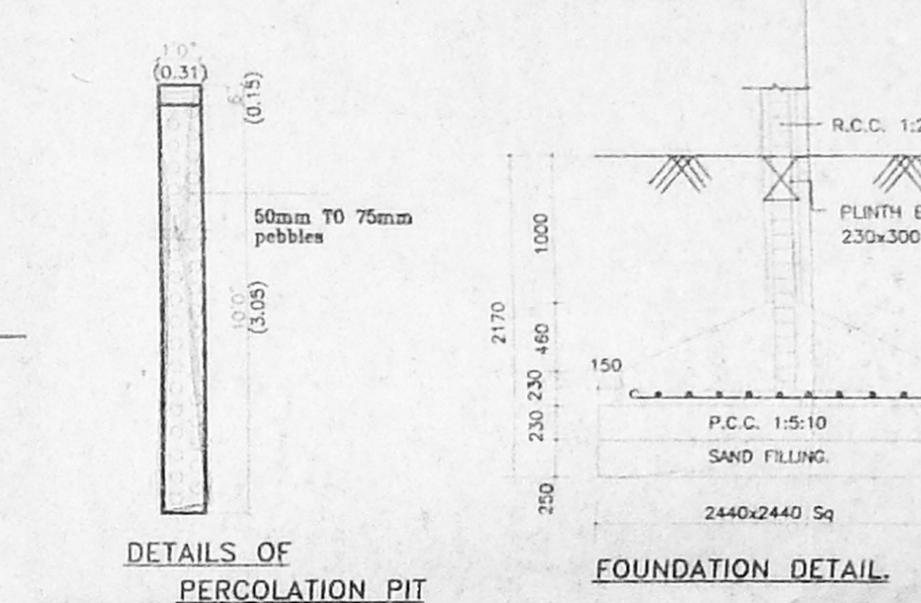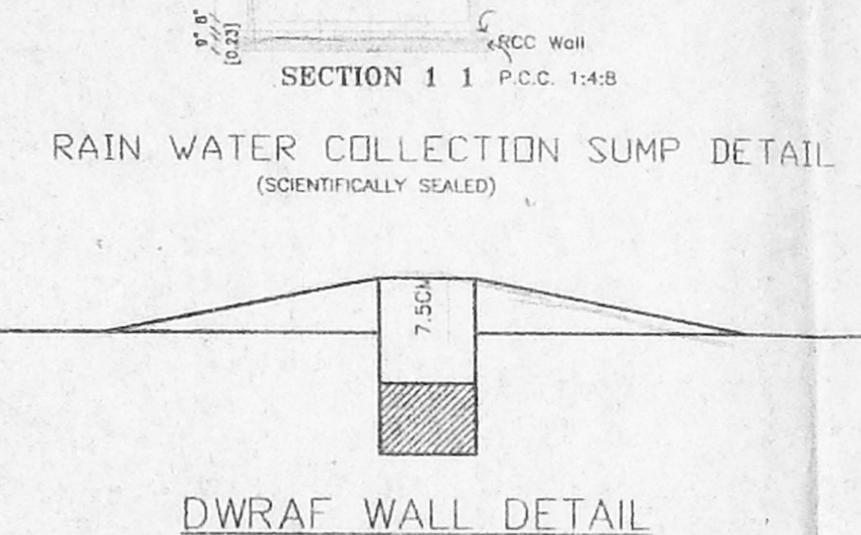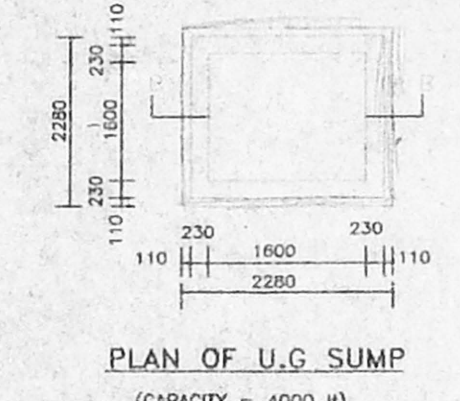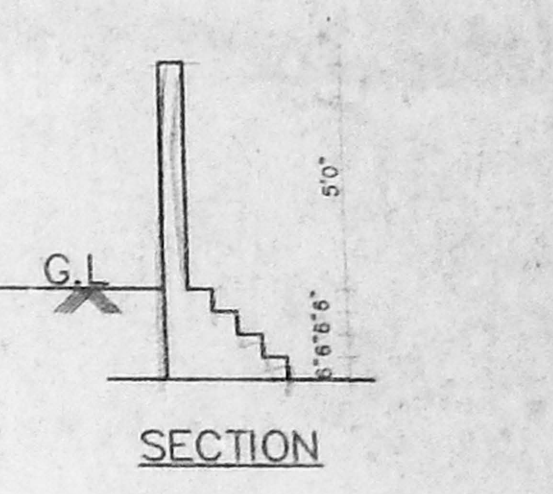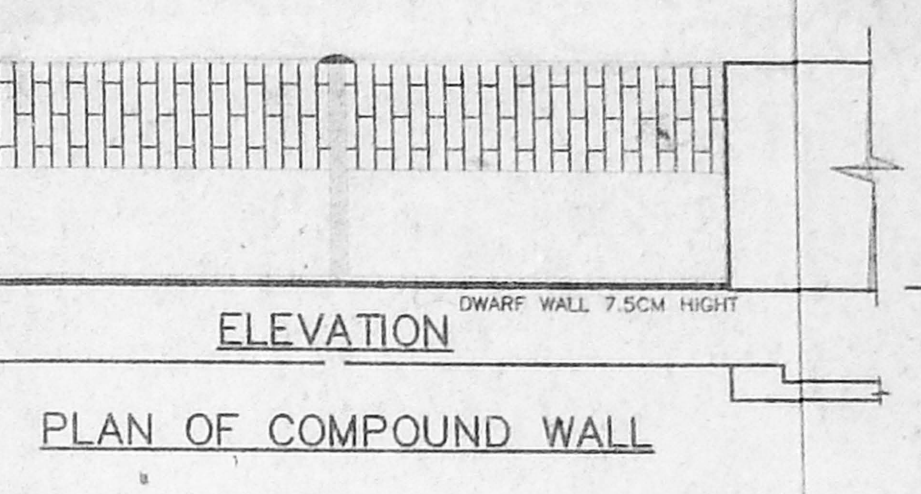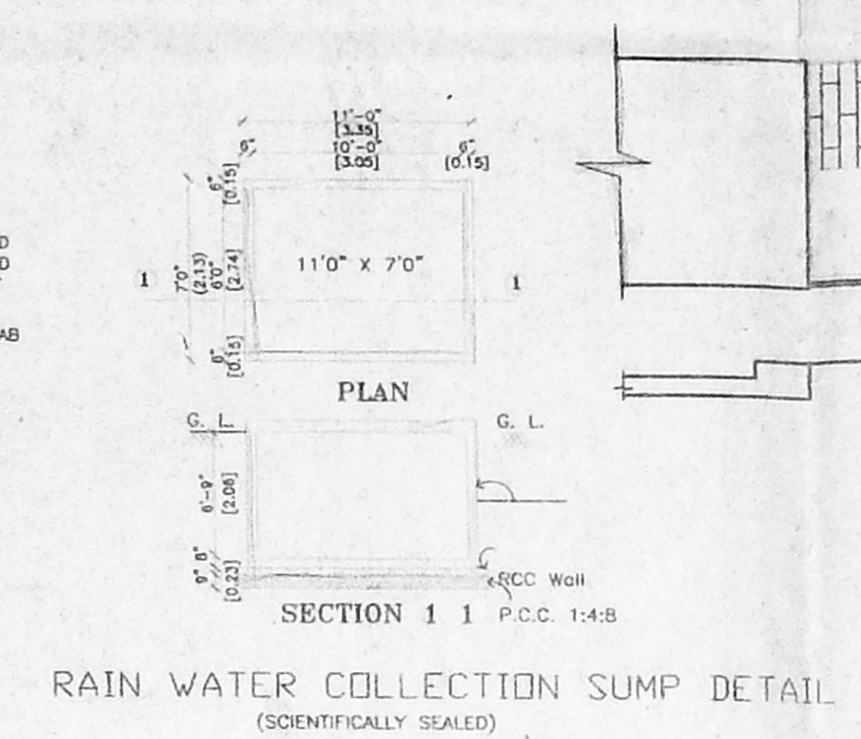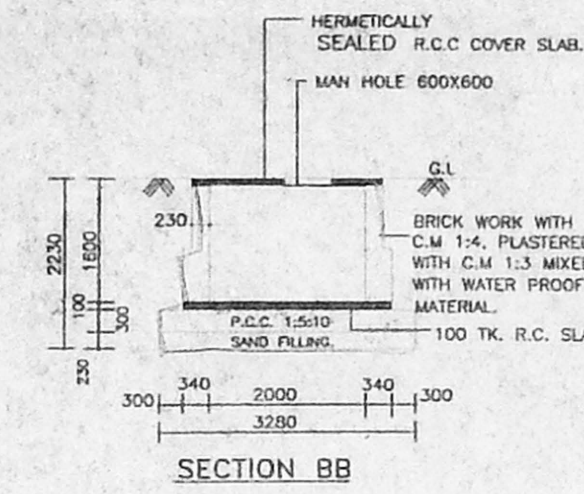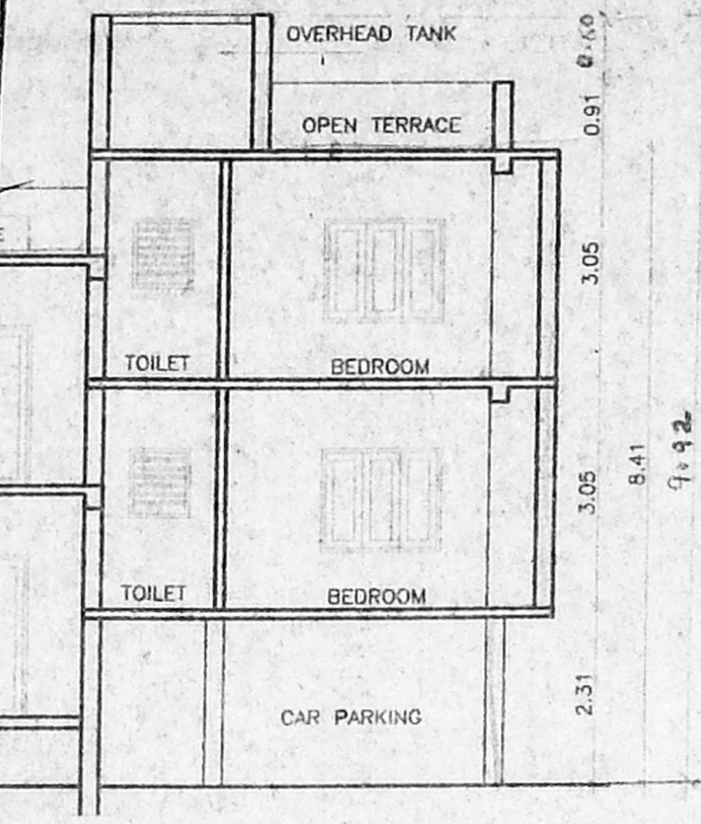

SITE CUM STILT CUM GROUND FLOOR PLAN