




FRONT ELEVATION

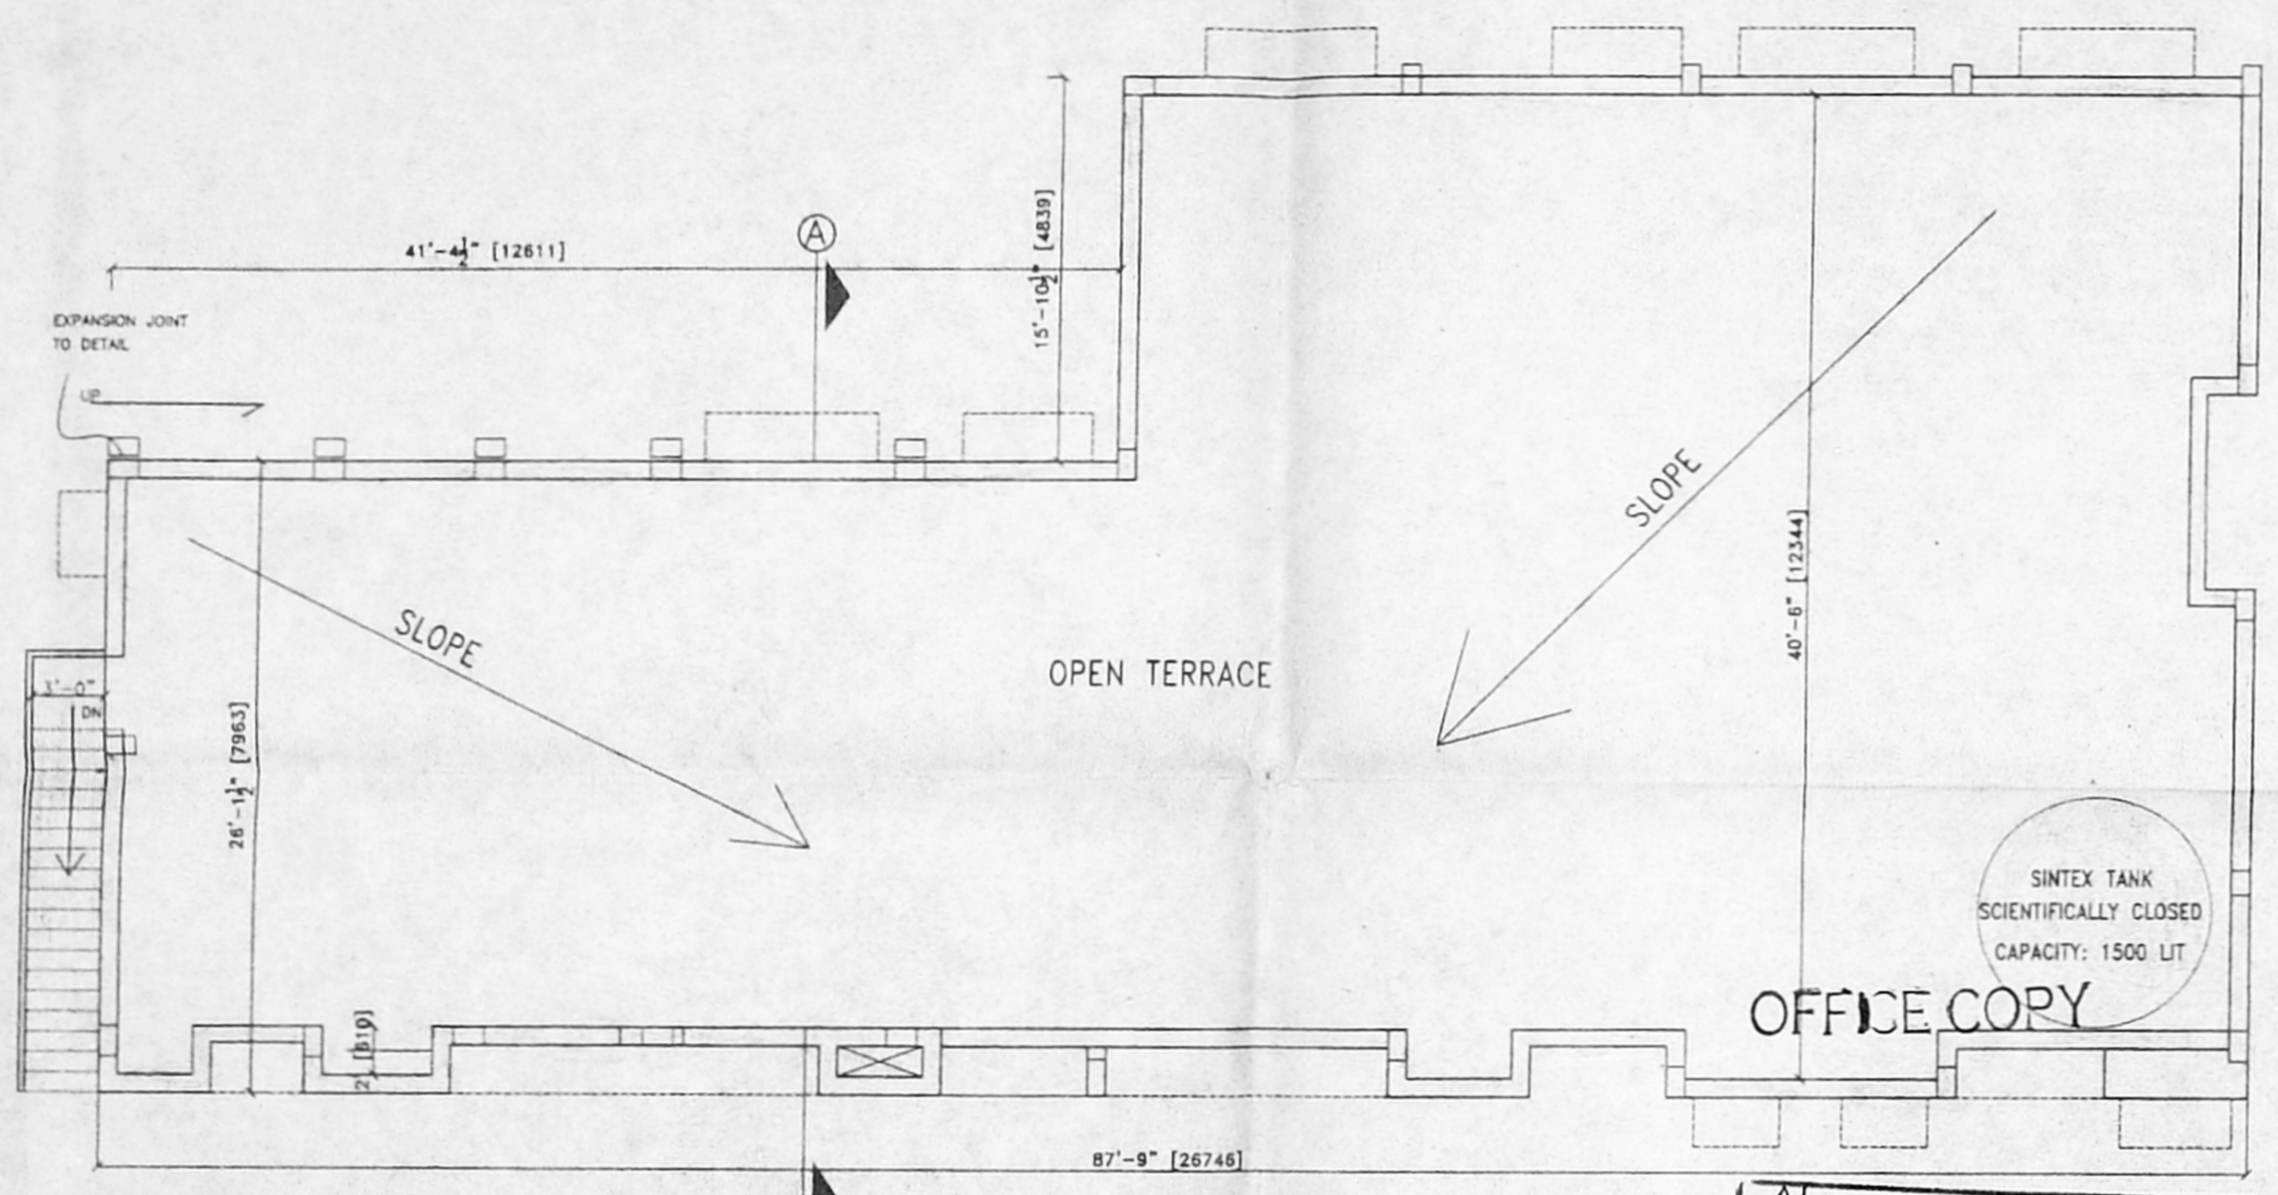


TERRACE PLAN

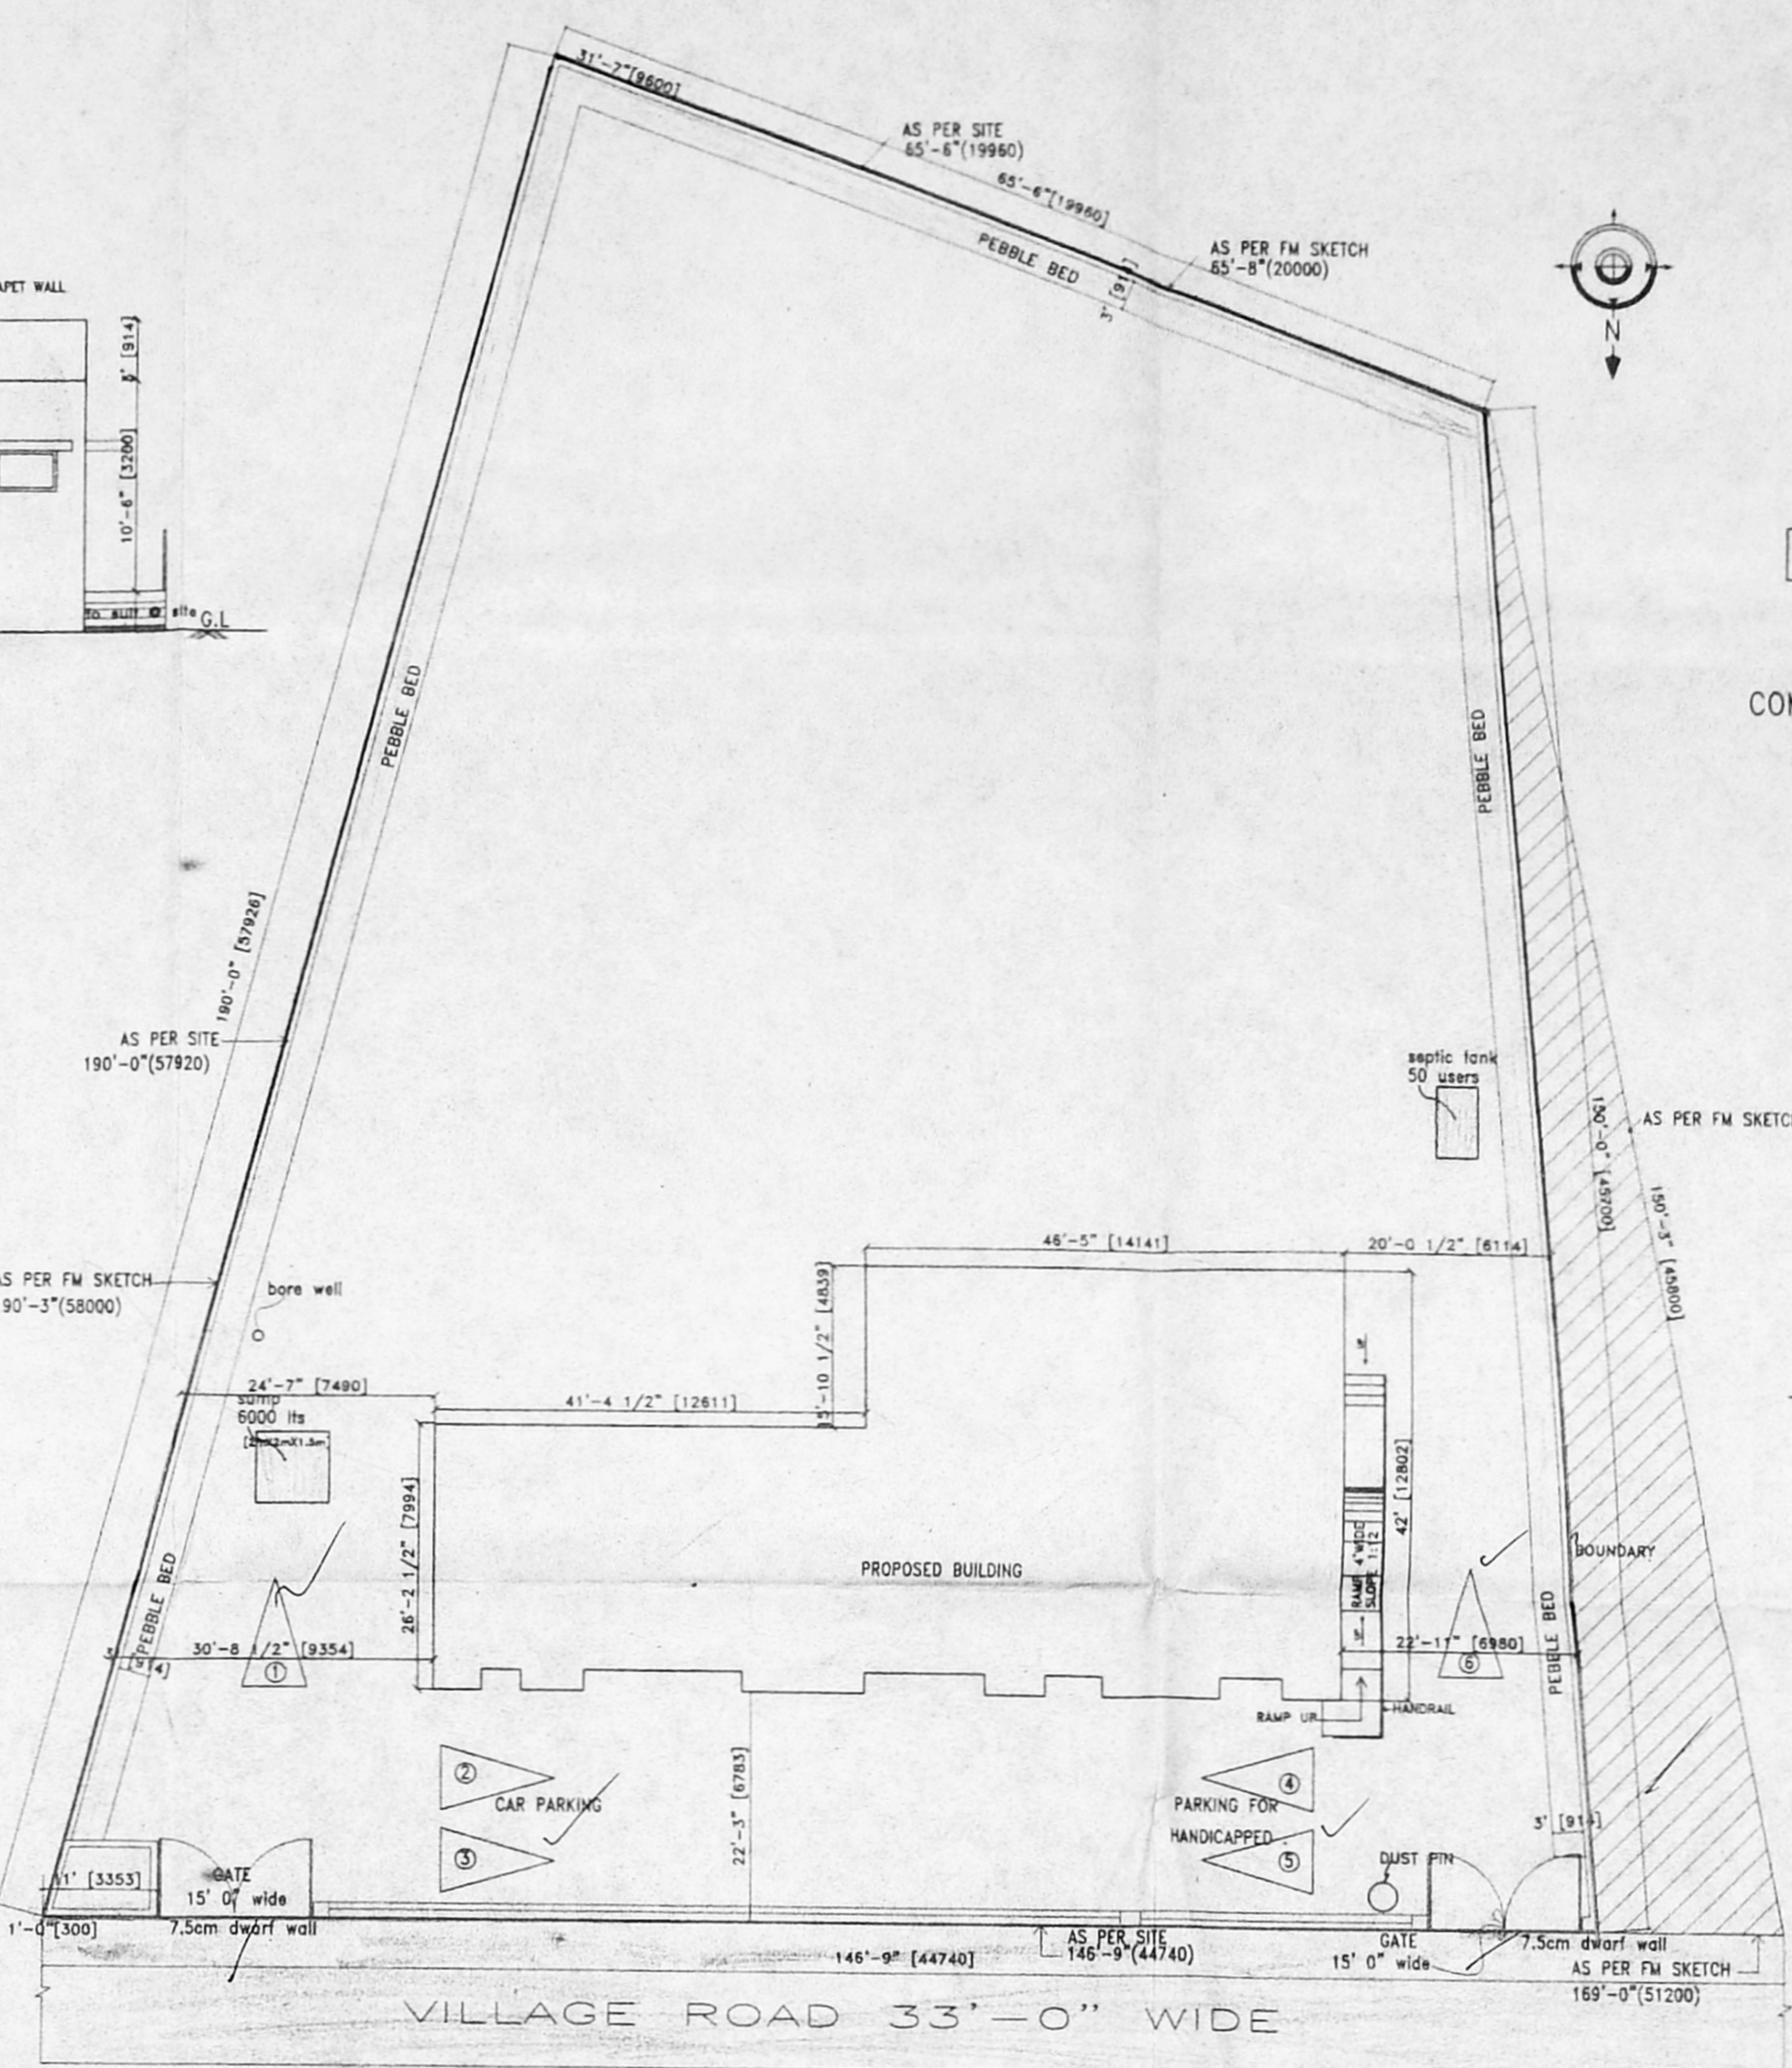


SITE PLAN

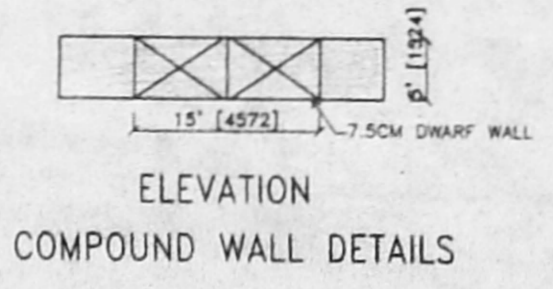


ELEVATION COMPOUND WALL DETAILS

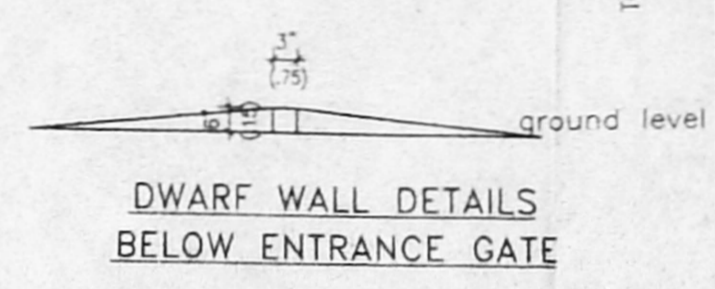


DWARF WALL DETAILS BELOW ENTRANCE GATE

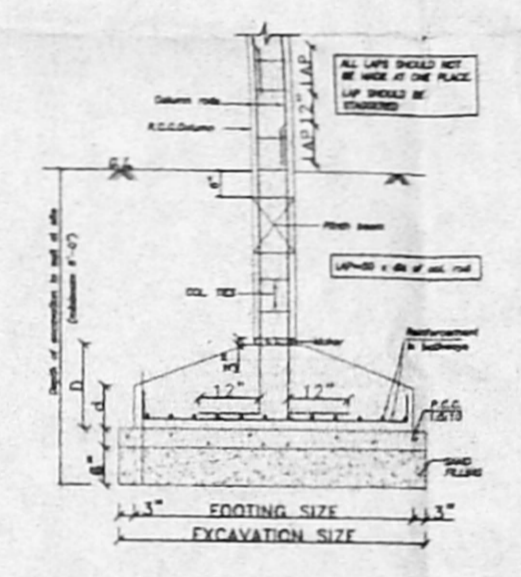


TYPICAL DETAILS OF COLUMN FOOTING

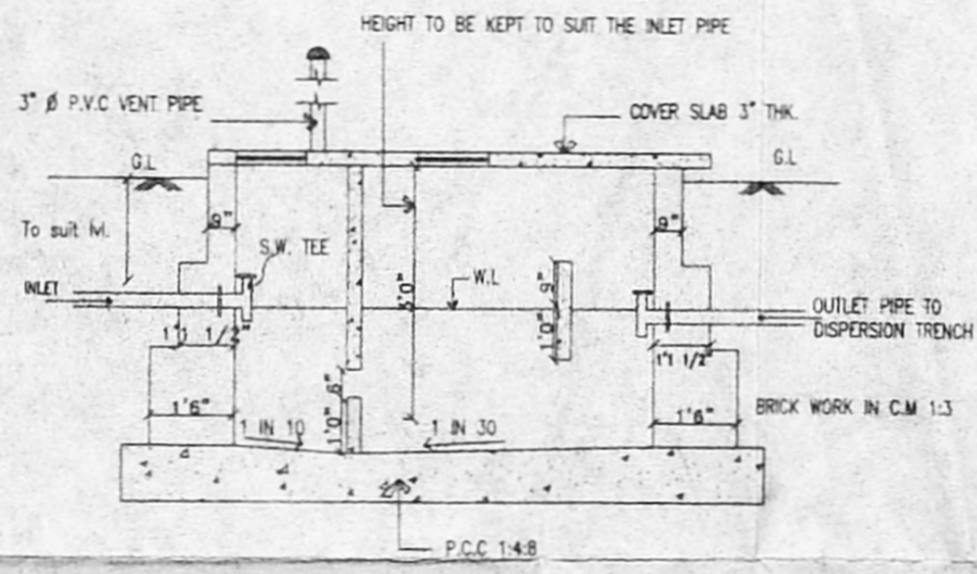


LONGITUDINAL SECTION OF SEPTIC TANK

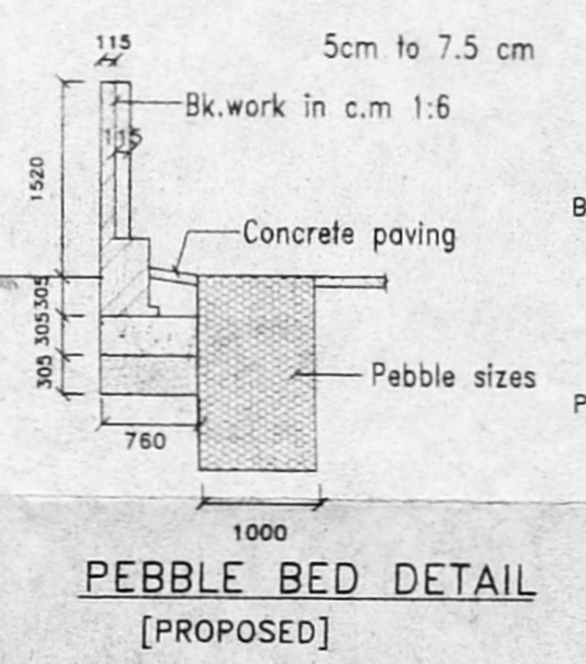


PEBBLE BED DETAIL [PROPOSED]

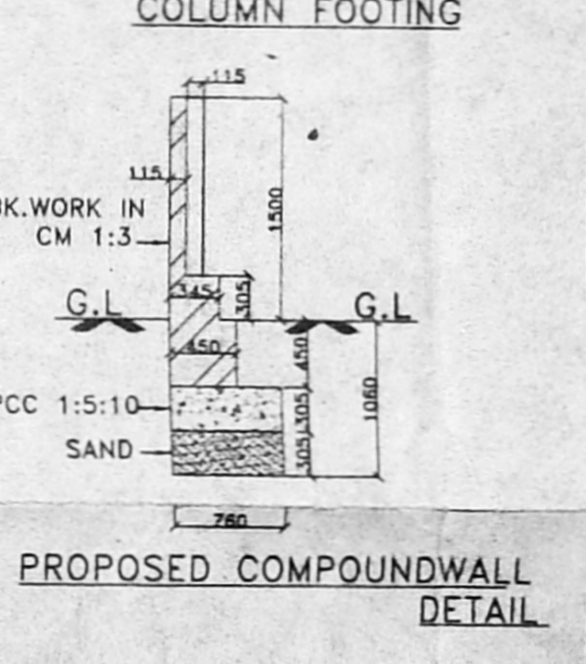


PROPOSED COMPOUND WALL DETAIL

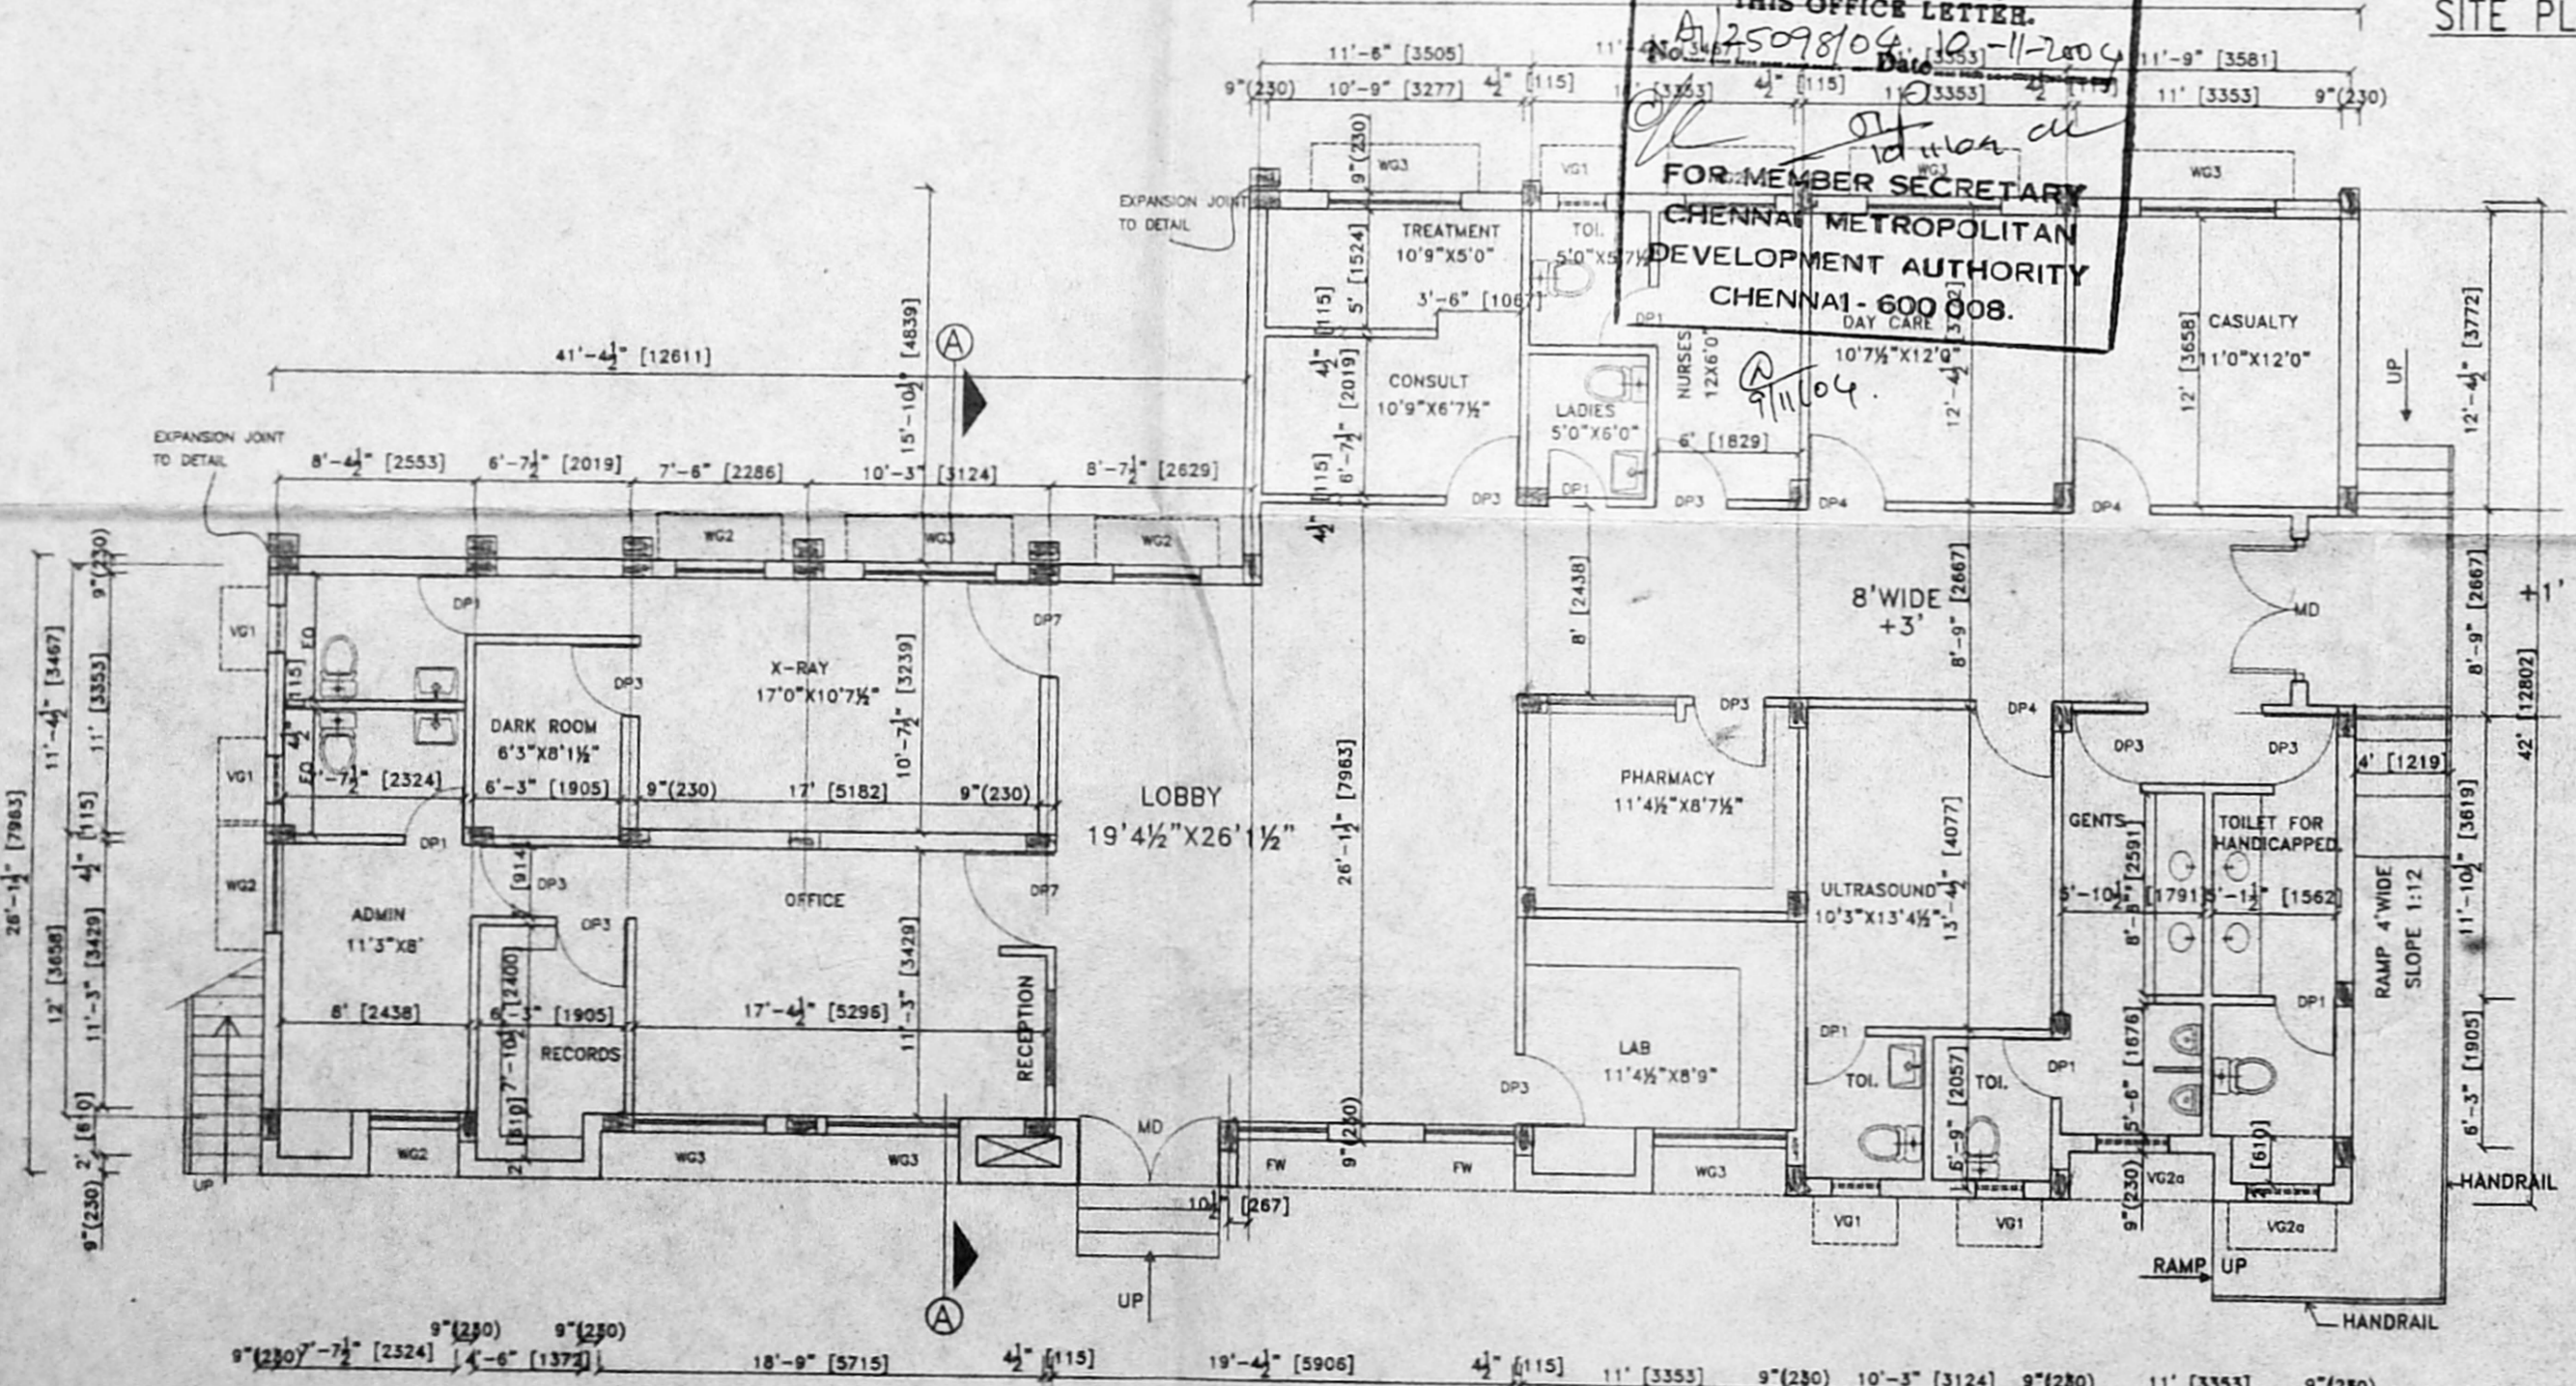

GROUND FLOOR PLAN

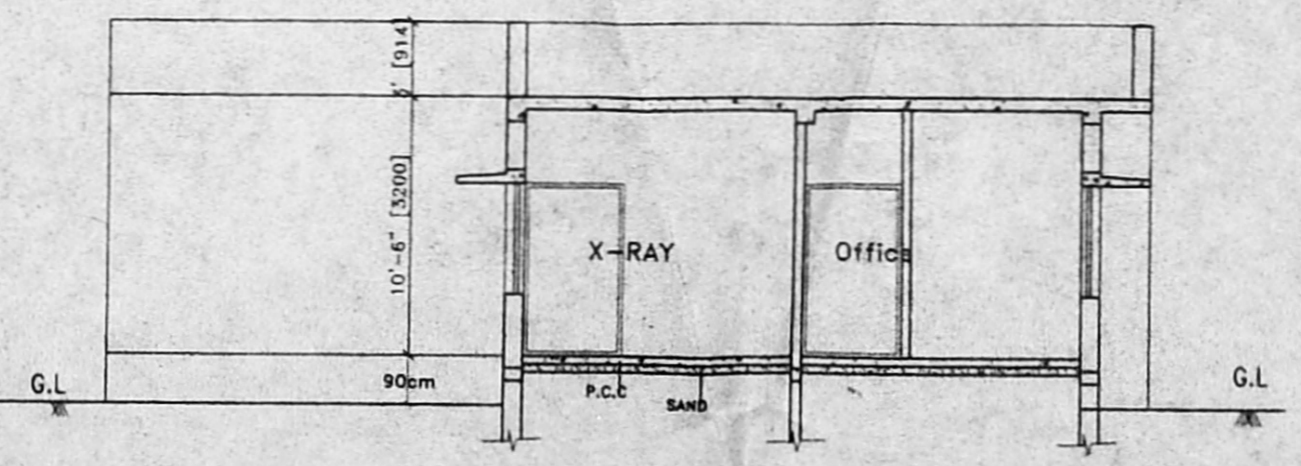


SECTION AA

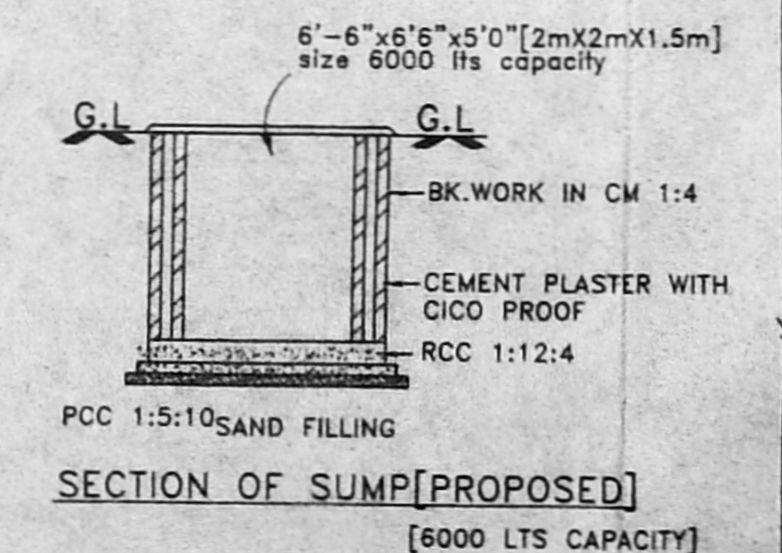

SECTION OF SUMP [PROPOSED] [6000 LTS CAPACITY]

CMDA "A" CHANNEL
G. No. A1/25098/2004
Scrutiny Plan P. A. I. [Signature]
Revised Plan P. A. I. [Signature]
A.P. [Signature] D.P. [Signature]

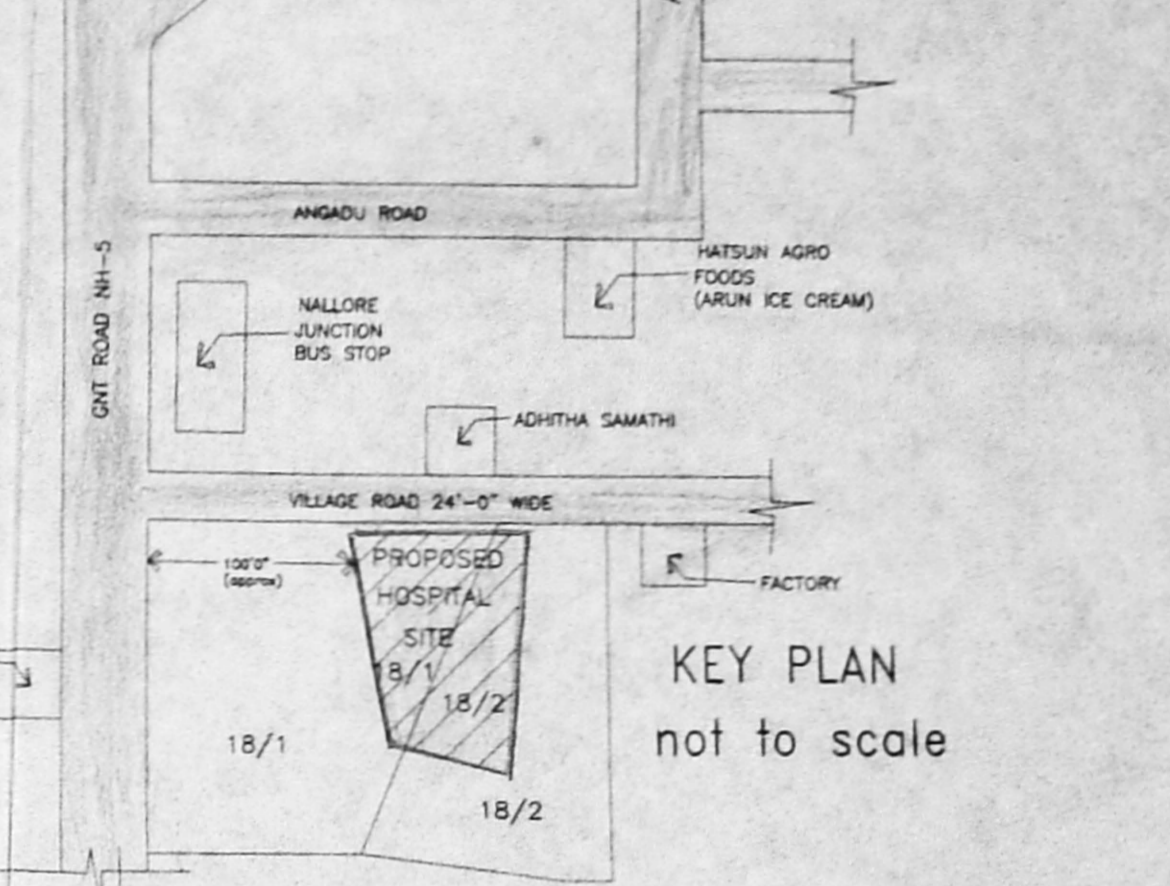

KEY PLAN not to scale

SCHEDULE OF JOINERY

TYPE	DESCRIPTION	SIZE in ft	SIZE in mm
MD	MAIN DOOR	6'0" x 7'0"	1830 x 2135
DP7	DOOR	4'0" x 7'0"	1220 x 2135
DP4	DOOR	3'3" x 7'0"	990 x 2135
DP3	DOOR	3'0" x 7'0"	910 x 2135
DP1	-DO-	2'6" x 6'6"	750 x 1980
FW	WOODEN WINDOW	3'9 1/2" x 6'6"	1155 x 1980
WG2	WOODEN WINDOW	3'9 1/2" x 4'6"	1155 x 1370
WG3	-DO-	5'7" x 4'6"	1700 x 1370
VG1	VENTILATOR	2'-0" x 2'-0"	610 x 610
VG2a	VENTILATOR	3'-0" x 2'-0"	915 x 610

AREA STATEMENT	SIZE IN SQ.FT	SIZE IN SQ.M
PLOT AREA	20945.45	1946.6
GROUND FLOOR AREA	2945	273.60
TOTAL FLOOR AREA	2945	273.60
PLOT COVERAGE	14.0%	
F.S.I	0.14	

PROPOSED HOSPITAL FOR SANTHI BHAVAN (AS PER PATA 18/2B,18/7) IN S.NO:18/1&S.NO18/2 AT NALLUR VILLAGE (NEAR REDHILLS) PONNERI TALUK

TIRUVALLUR DISTRICT

JOB NO: 1964 SCALE: 1"=8'0"
DRG NO: 14 DRN BY: MURUGAN.J
DATE: 03/11/04 CHKD:

NOTE: THIS DRAWING IS THE PROPERTY OF KINGSWAY CONSULTANTS AND SHALL NOT BE TRACED OR REPRODUCED OR PASSED ON TO A THIRD PARTY WITHOUT THEIR CONSENT.

REFERENCE: PROPOSED (circle with dot) BOUNDARY (circle with cross) SEWAGE (circle with vertical line) ROAD (circle with horizontal line)

OWNER'S SIGNATURE: For ST. THOMAS CHARITABLE TRUST
[Signature]
F. V. V. PAULOSE
MANAGING TRUSTEE/TRUSTEE

KINGSWAY CONSULTANTS
ARCHITECTS AND ENGINEERS
6, JARRET GARDENS, CASA MAJOR ROAD, EGMORE, CHENNAI 8
R. BENJAMIN
D. Arch. A.I.A.
J.S. RAJASINGH Licensed Surveyor CLASS-1 ARCHITECTURE REG NO 27
BE MISTRAL, CENG Reg. No: CA/16/2003 ARCHITECTURE REG NO CA/83/7856
ME, MASE CHARTERED ENGINEER REG NO M009537