



ELEVATION

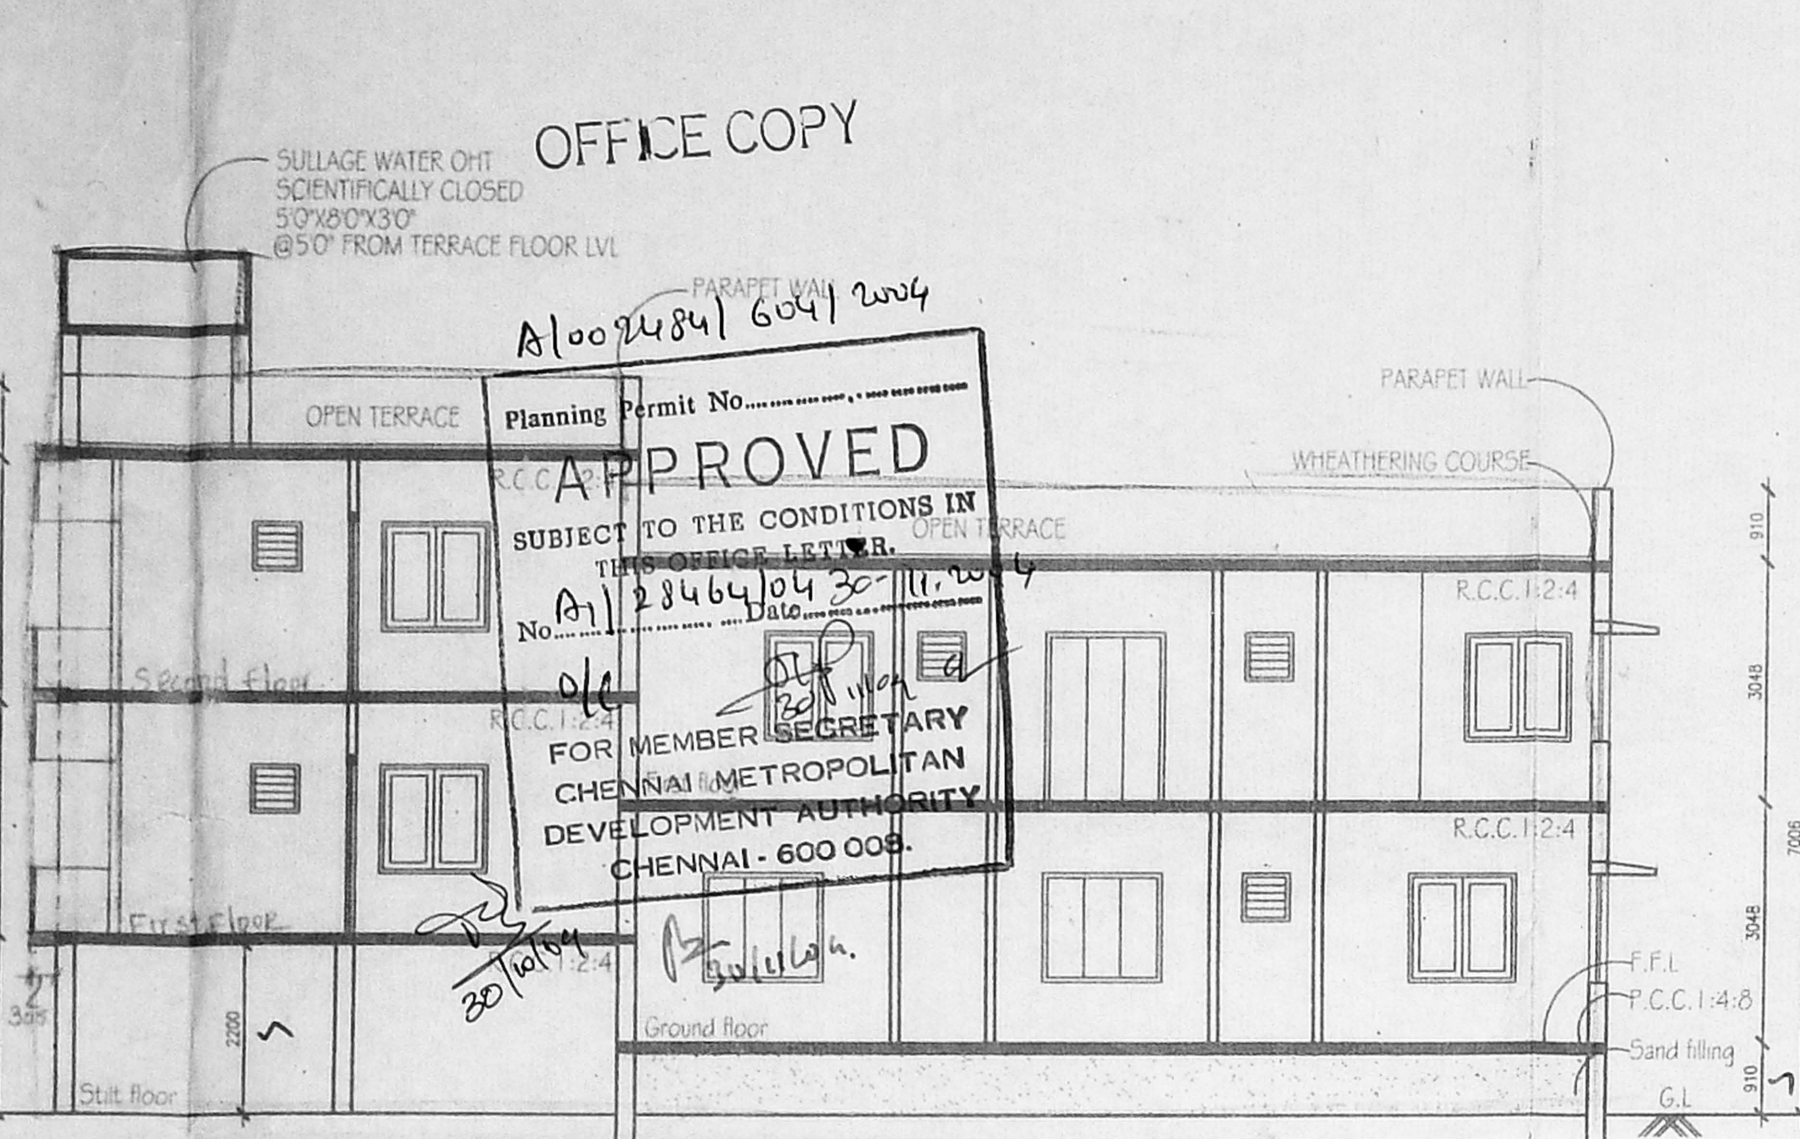

SECTION-AA

OFFICE COPY


Planning Permit No. A1002484/604/2004
APPROVED
 SUBJECT TO THE CONDITIONS IN THE OFFICE LETTER No. A1/28464/04/30/11.10.04
 FOR MEMBER SECRETARY CHENNAI METROPOLITAN DEVELOPMENT AUTHORITY CHENNAI - 600 008.

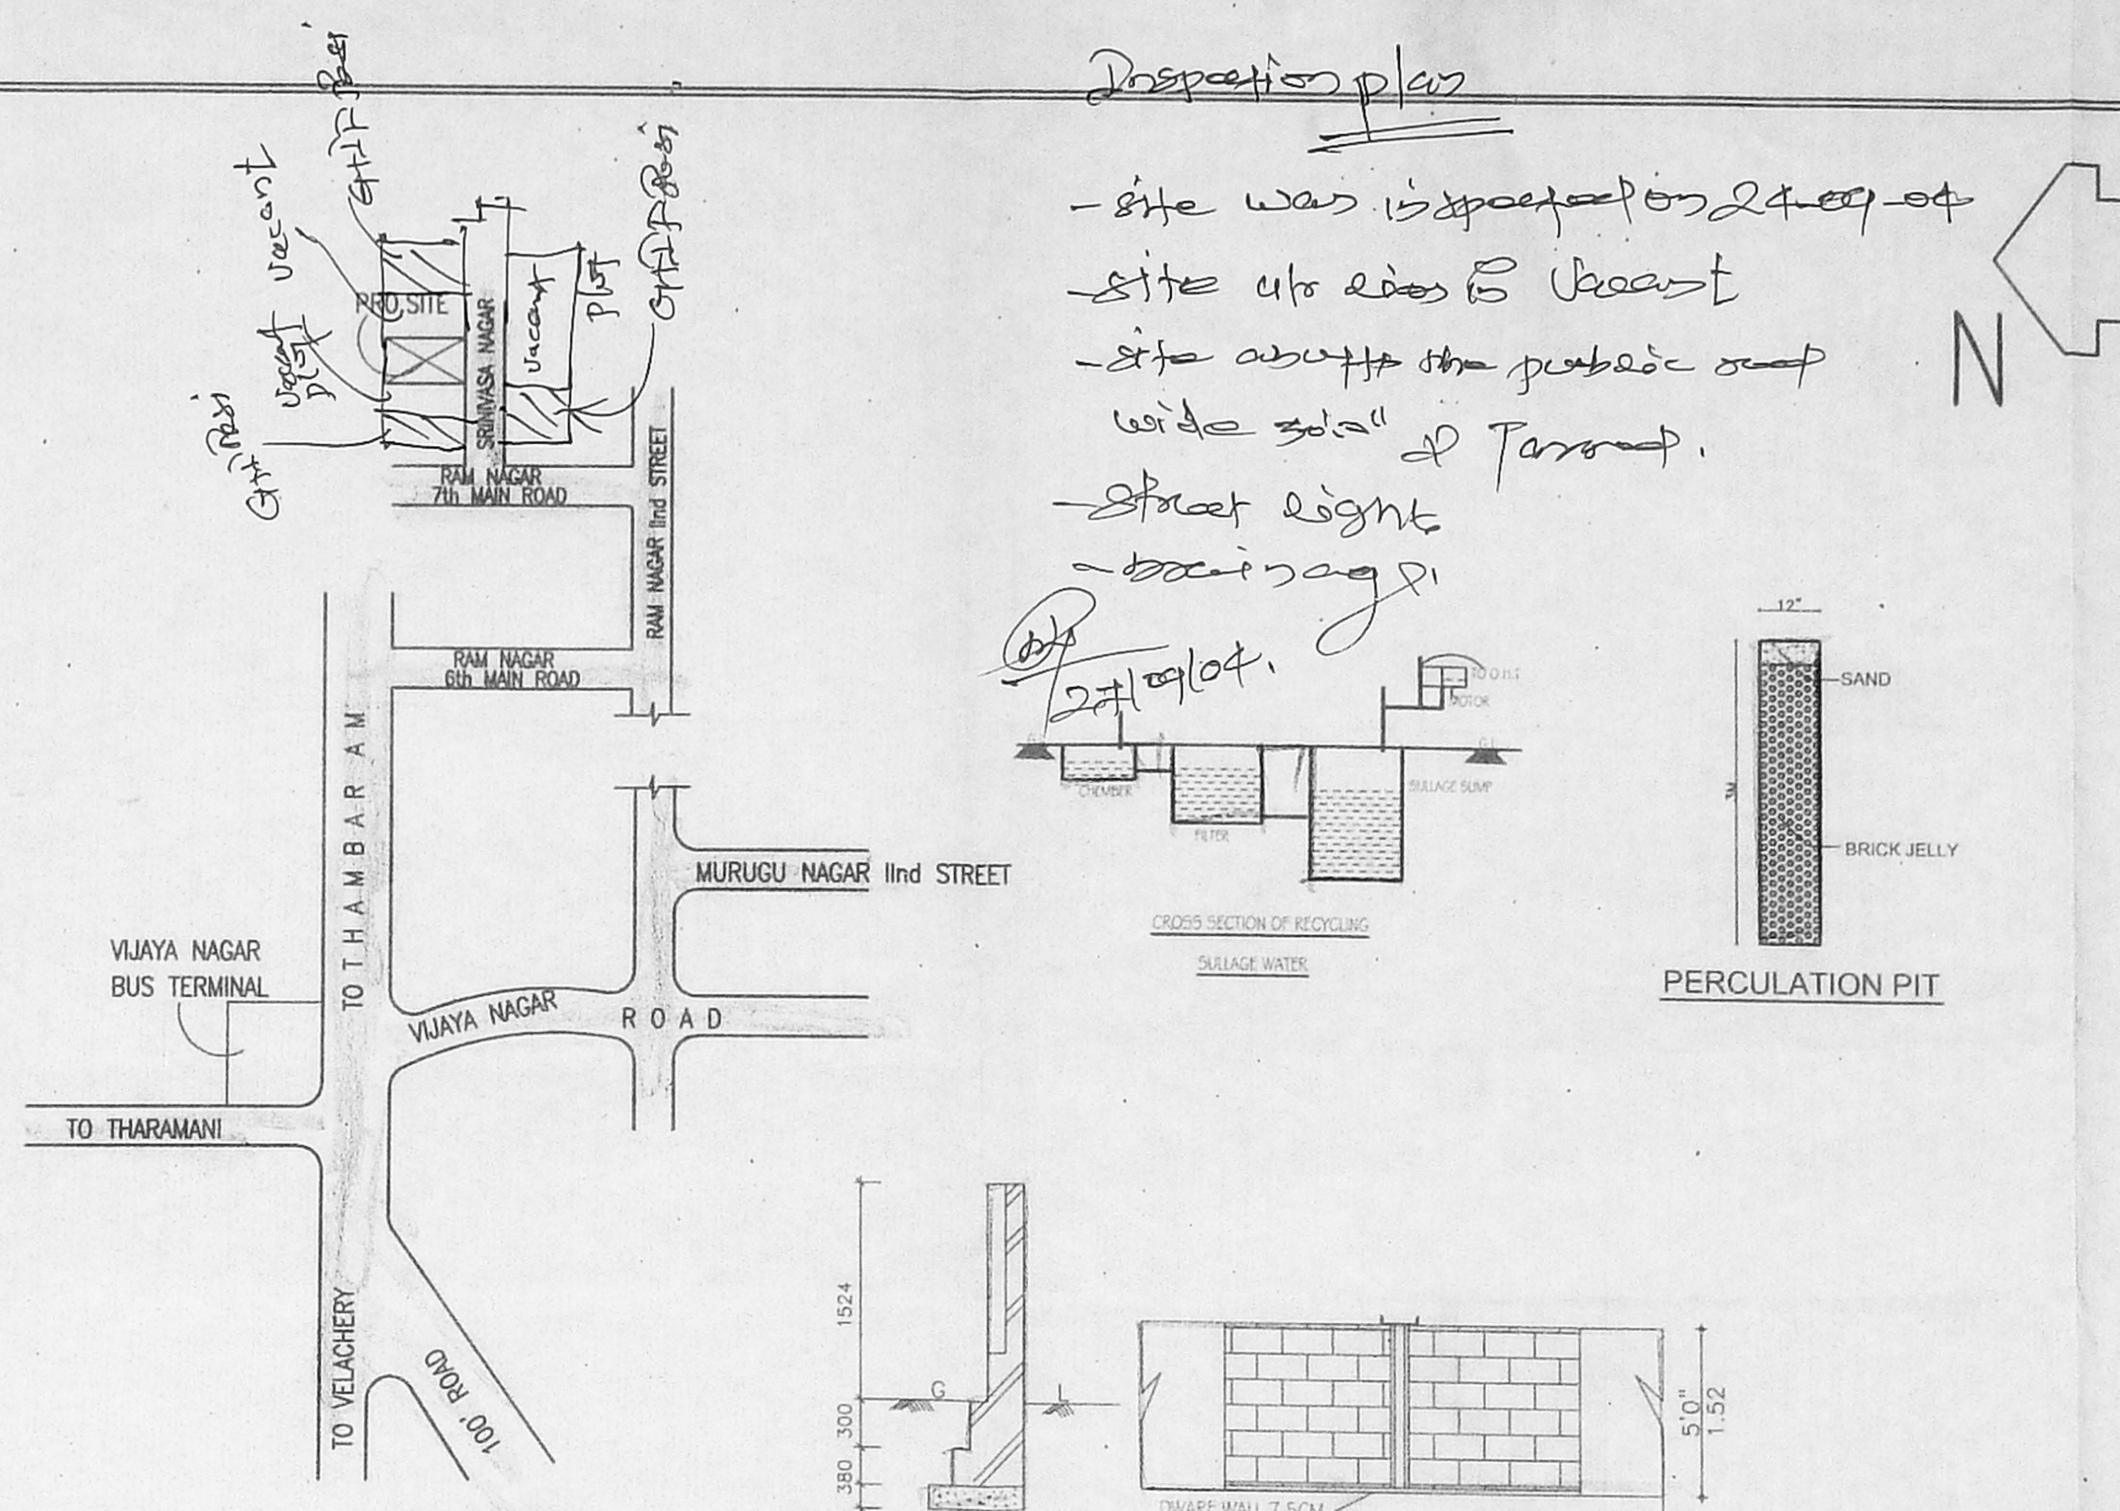

KEY PLAN (NOT TO SCALE)

Inspection plan

- site was inspected on 24.09.04
 - site at road B West
 - site abutting the public road wide side of Terrace.
 - street light
 - bearing 310°

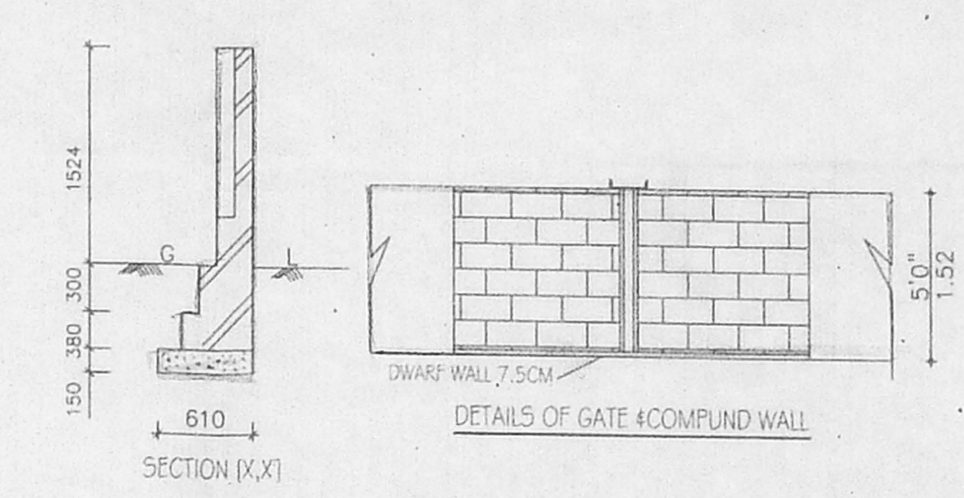

PERCOLATION PIT

SCHEDULE OF JOINERY:

TYPE	DETAIL	WIDTH	HEIGHT
M.D	C.W. PANALLED DOOR	990	2135
D	--DO--	915	2135
D1	--DO--	762	2135
W	CHINA WINDOW	1372	1372
W1	C.W.S.D.O. Panel	1372	1372
O	OPENING	610	915
V	SCREENING WALL FOR T.P.A.I.	610	915

SPECIFICATION:

- FOUNDATION: COLUMN FOOTINGS
- BRICK WORK: 1:6 FOR SUPER STRUCTURE
- PLASTERING: 1:3 FOR WALLS & 1:3 FOR CEILING
- FLOORING: MOSAIC FLOORING
- CEMENT PAINT: 2 COAT FOR WALLS & 1 EXTRA COAT FOR CEILING
- R.C.C: 1:2:4 FOR SLABS & LINTELS
- WOOD WORK: ALL WOOD WORKS IN BEST QUALITY TIMBER
- WEATHERING: B.JELLY LIME MORTAR OVER ROOF COURSE
- COURSE: SLAB ONE LAYER OF COUNTRY TILES

COLOUR INDEX:

PROPOSAL	<input type="checkbox"/>
ROAD/STREET	<input type="checkbox"/>
BOUNDARY/SITE	<input type="checkbox"/>

AREA STATEMENT - SQ. M

PLOT EXTENT:	334.45
GROUND FLOOR:	147.44
FIRST FLOOR:	217.36
SECOND FLOOR PART:	81.60
TOTAL BUILT UP AREA:	446.40
PLOT COVERAGE:	6.99%
F.S.I	1.53


PROPOSED CONSTRUCTION OF RESIDENTIAL BUILDING AT PLOT NO:226, SRINIVAS NAGAR S.NO:337/PART,VELACHERI VILLAGE SAIDAPET TALUK, CHENNAI-42.

DIV.NO:153 ZONE:X


SCALE	DATE
1/8" = 1'0"	DRAWN

SIGNATURE OF OWNER


ER. K. SELVAM,
 B.E (Civil), AMIE, C.Eng (I), AIV.,
 CHARTERED ENGINEER & APPROVED VALUER,
 CLAS-1 LICENSED SURVEYOR,
 B-11, 600/2001-2005,
 I.C.C.R 16, 11/206, 11th BLOCK,
 H.S. PARAMEAST, S.E. A/50/037,
 (NEAR MSR ADARSH SCHOOL)
 PHONE No: 26512050
 CELL No: 9841282050
 LICENSED SURVEYOR

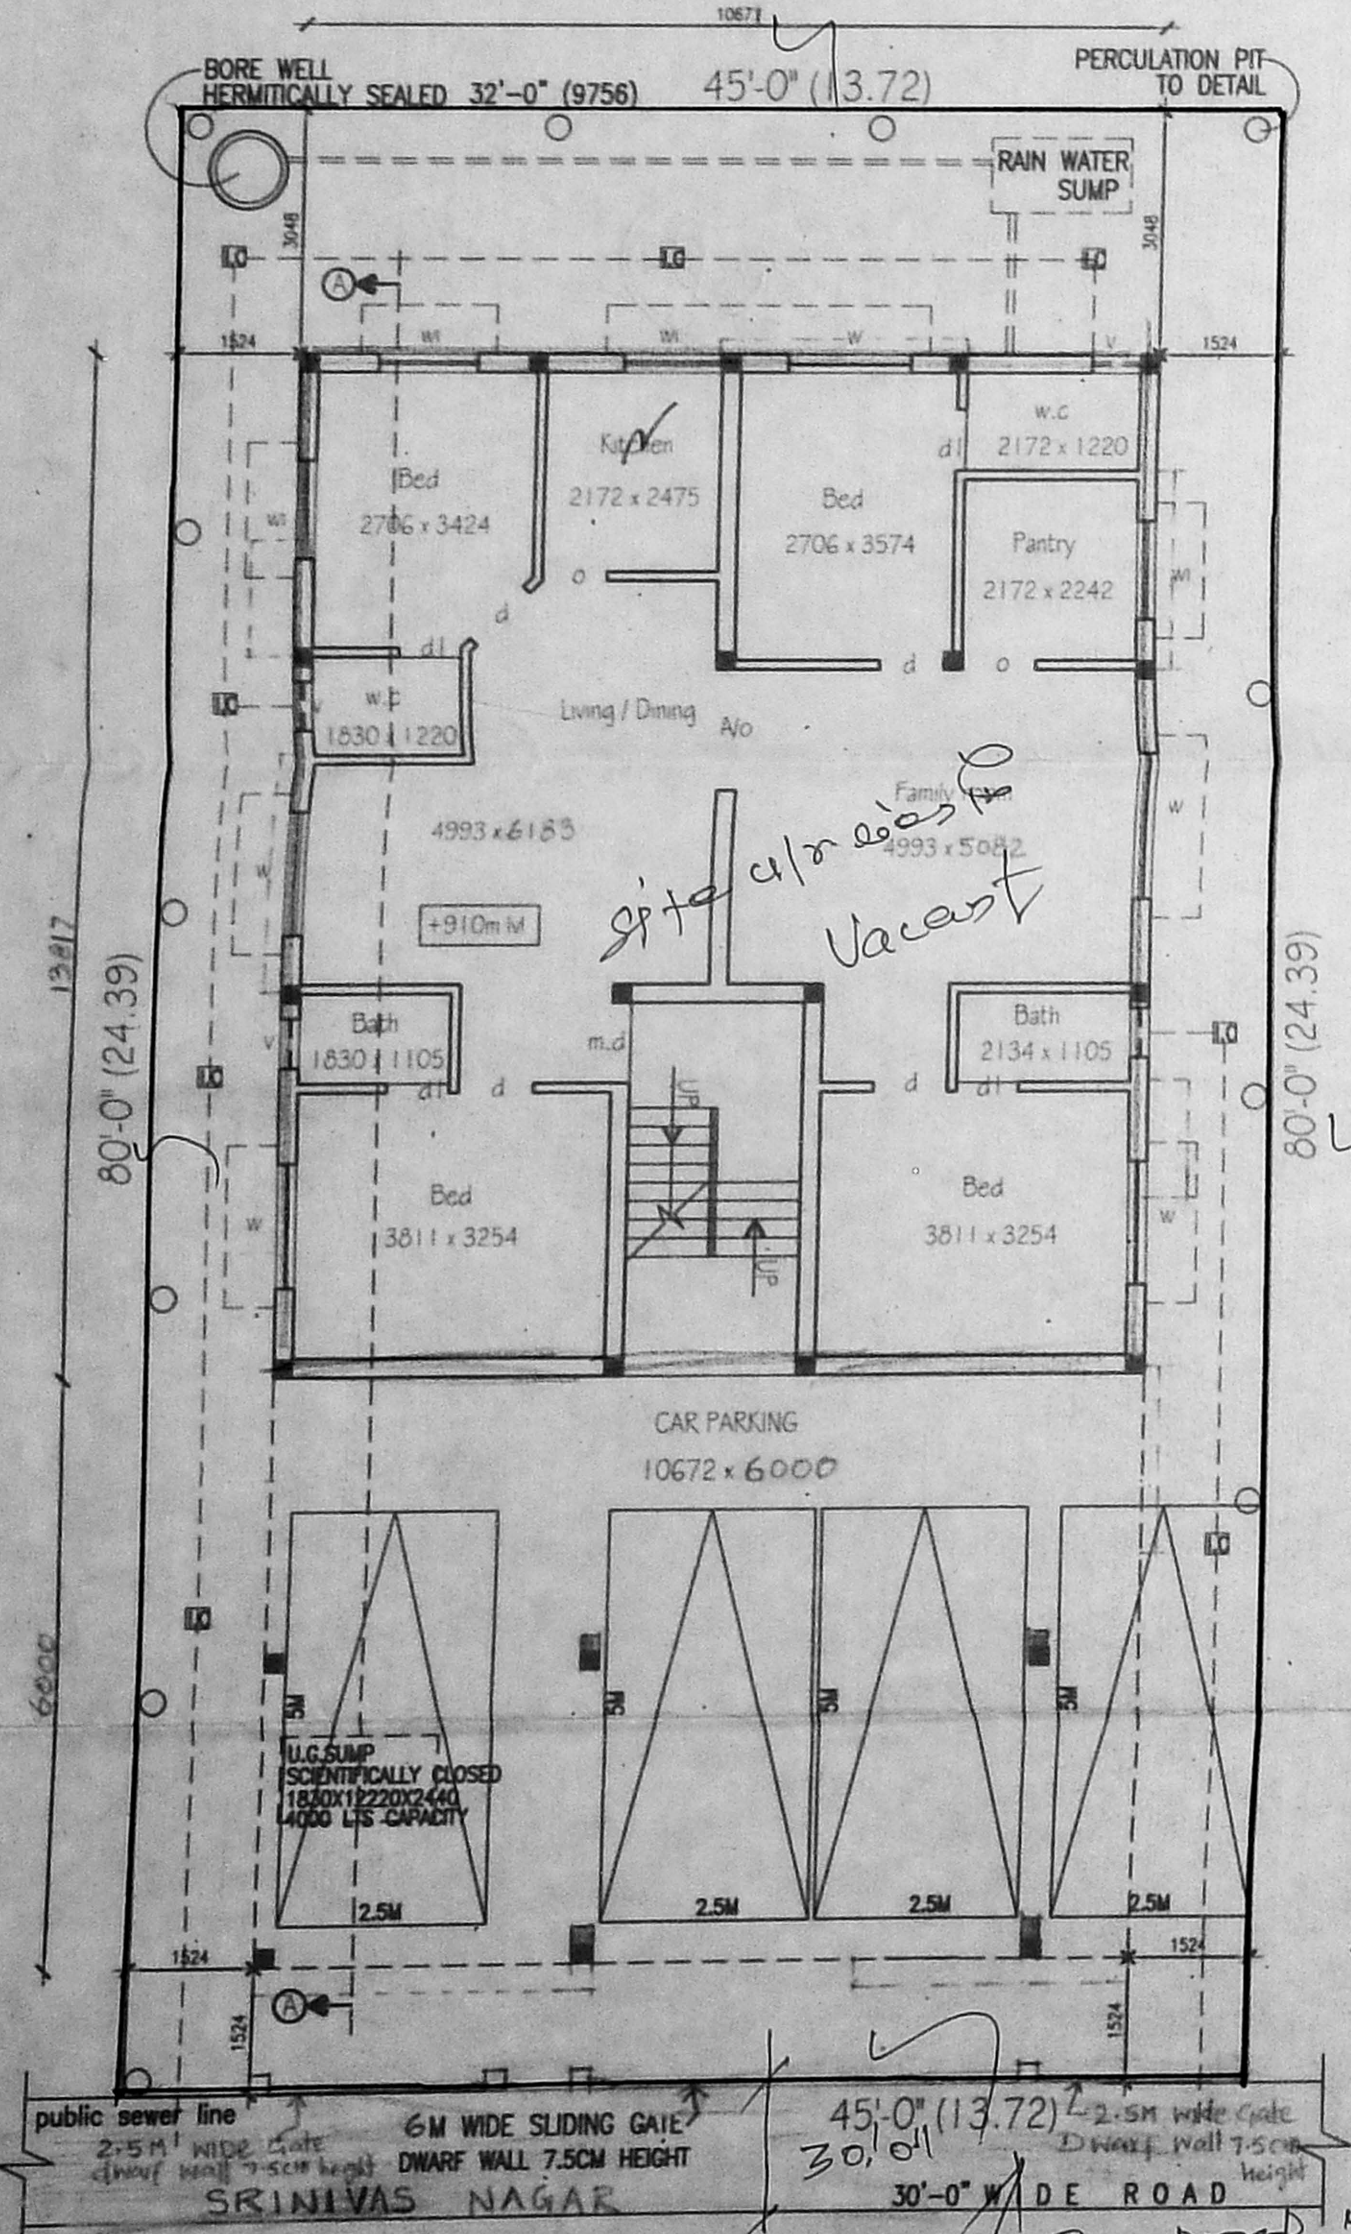


SITE, STILTSUM GROUND FLOOR PLAN

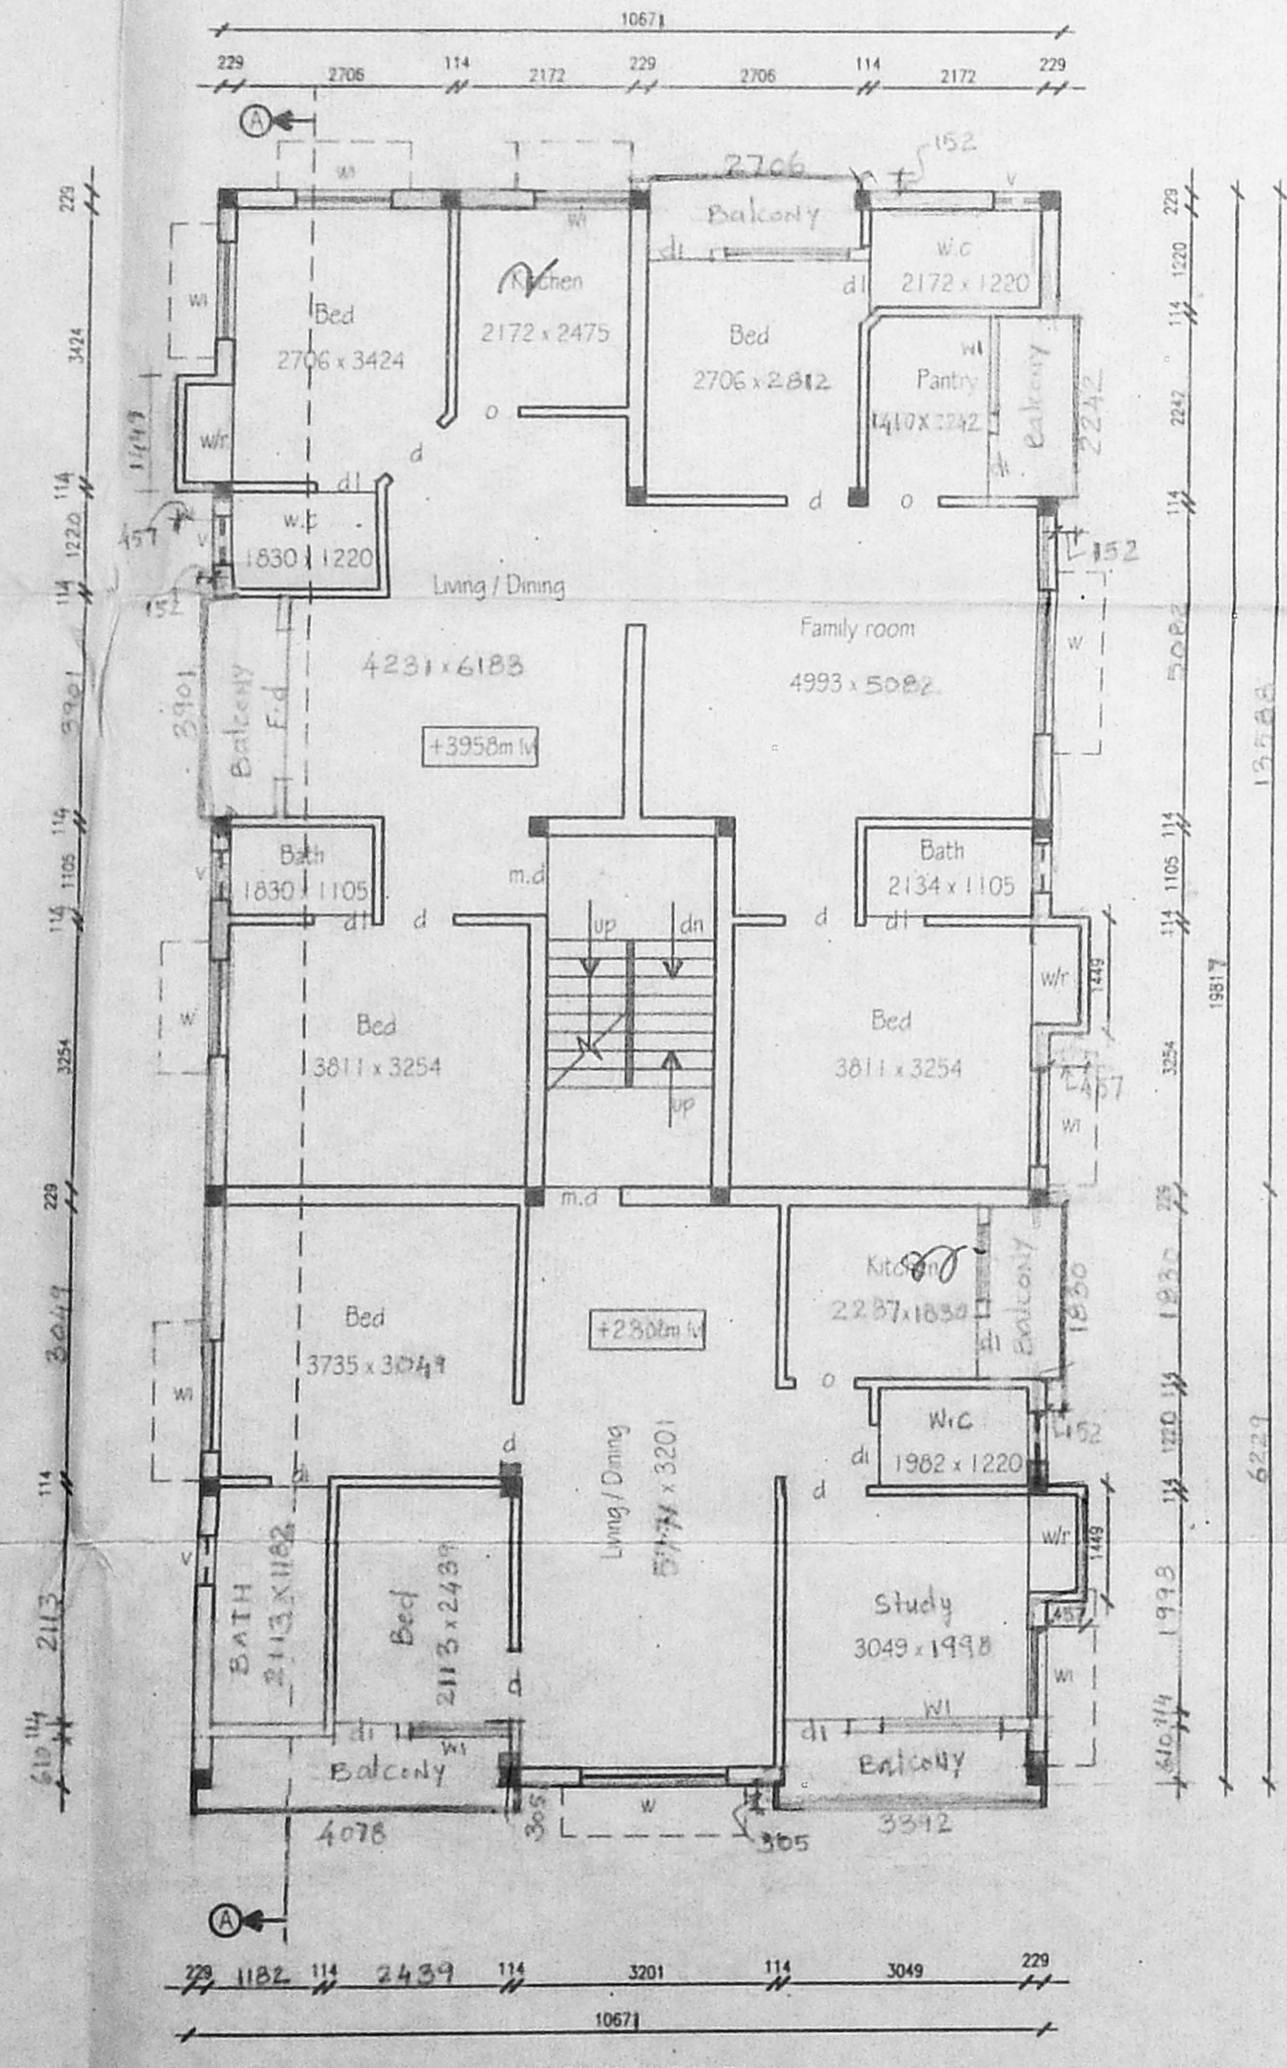


FIRST FLOOR PLAN

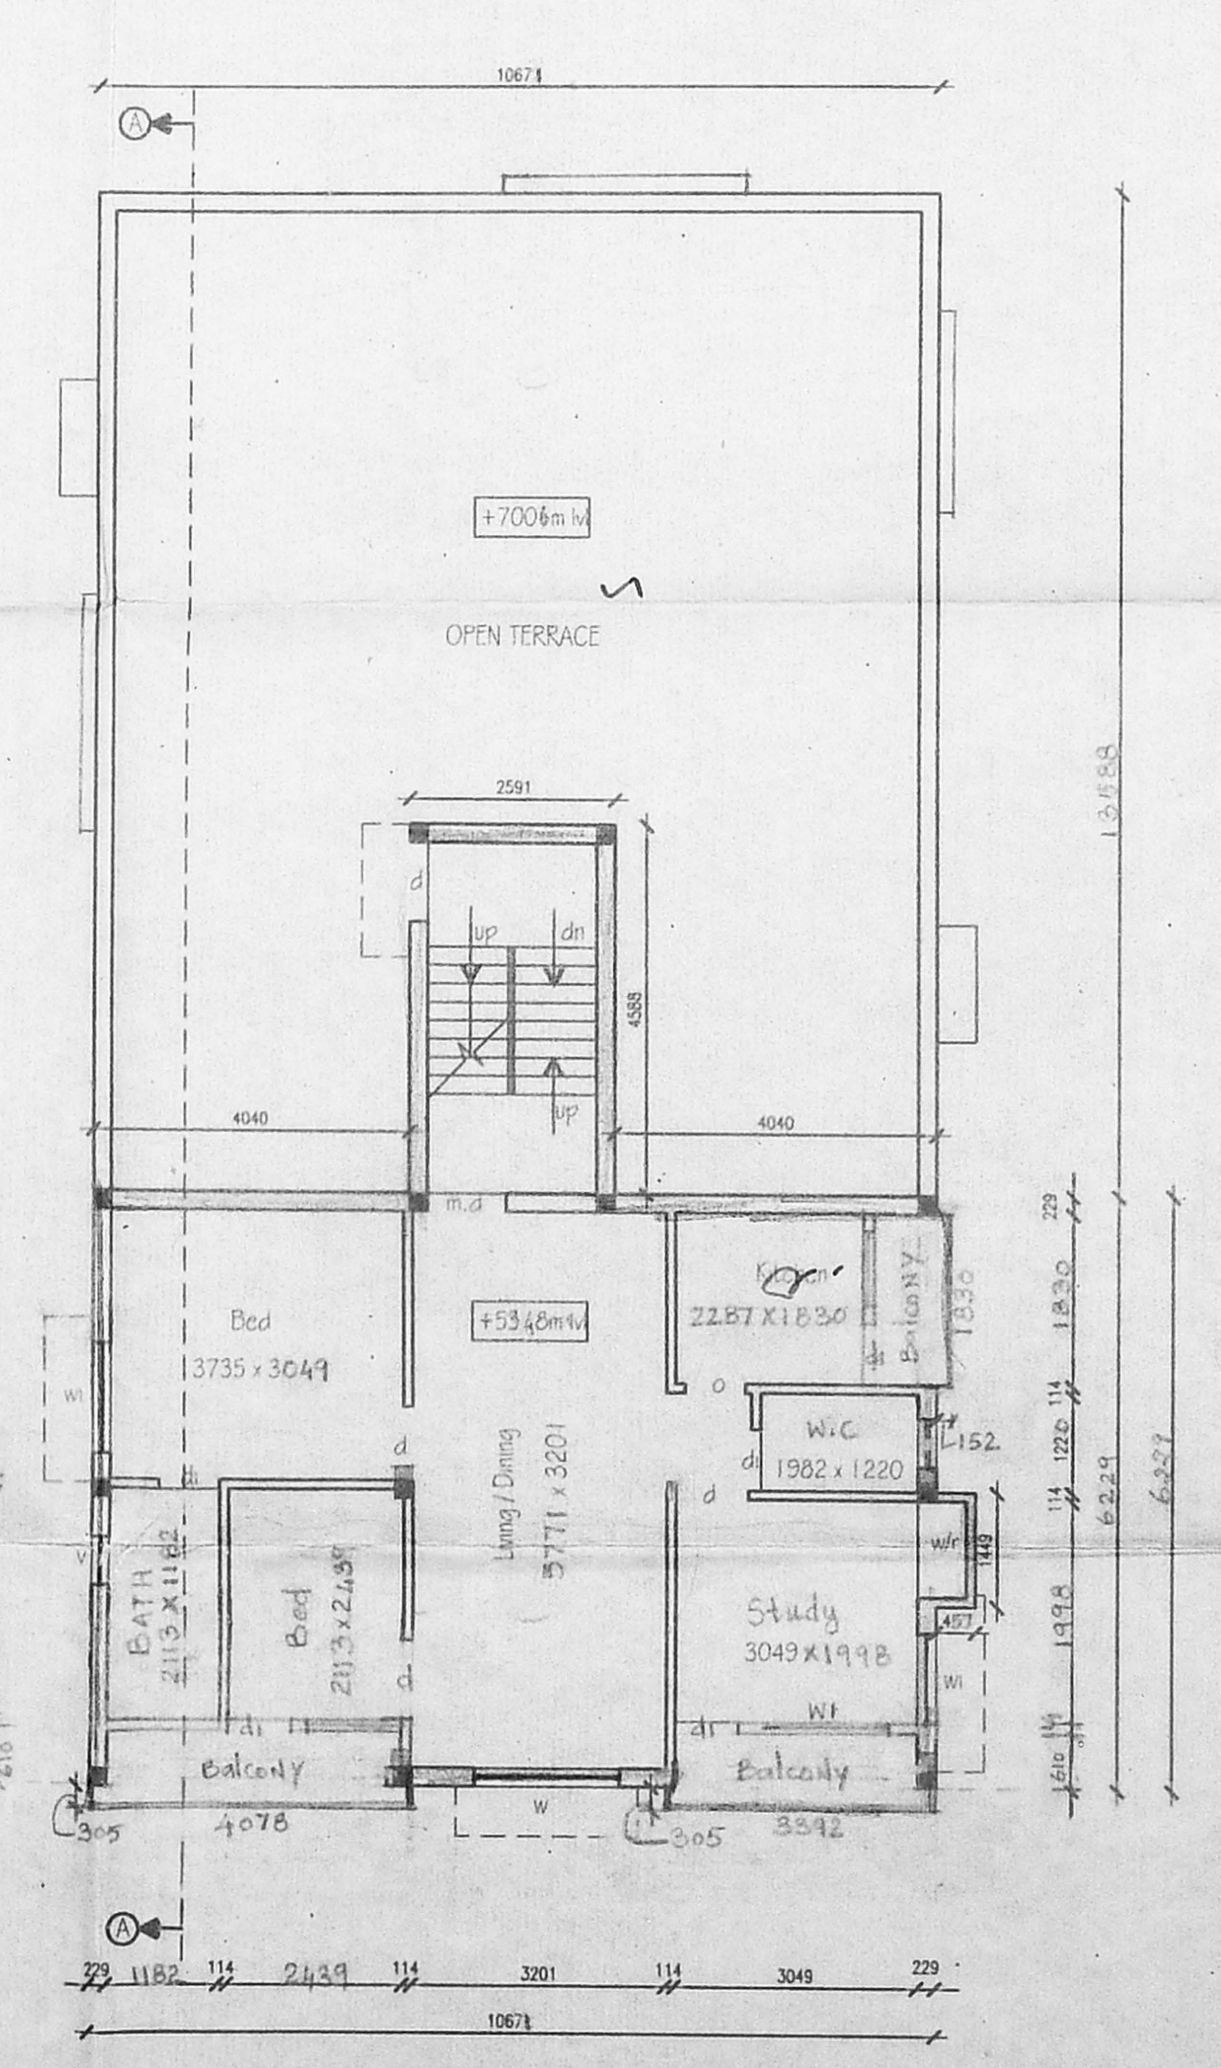

SECOND FLOOR PLAN PART

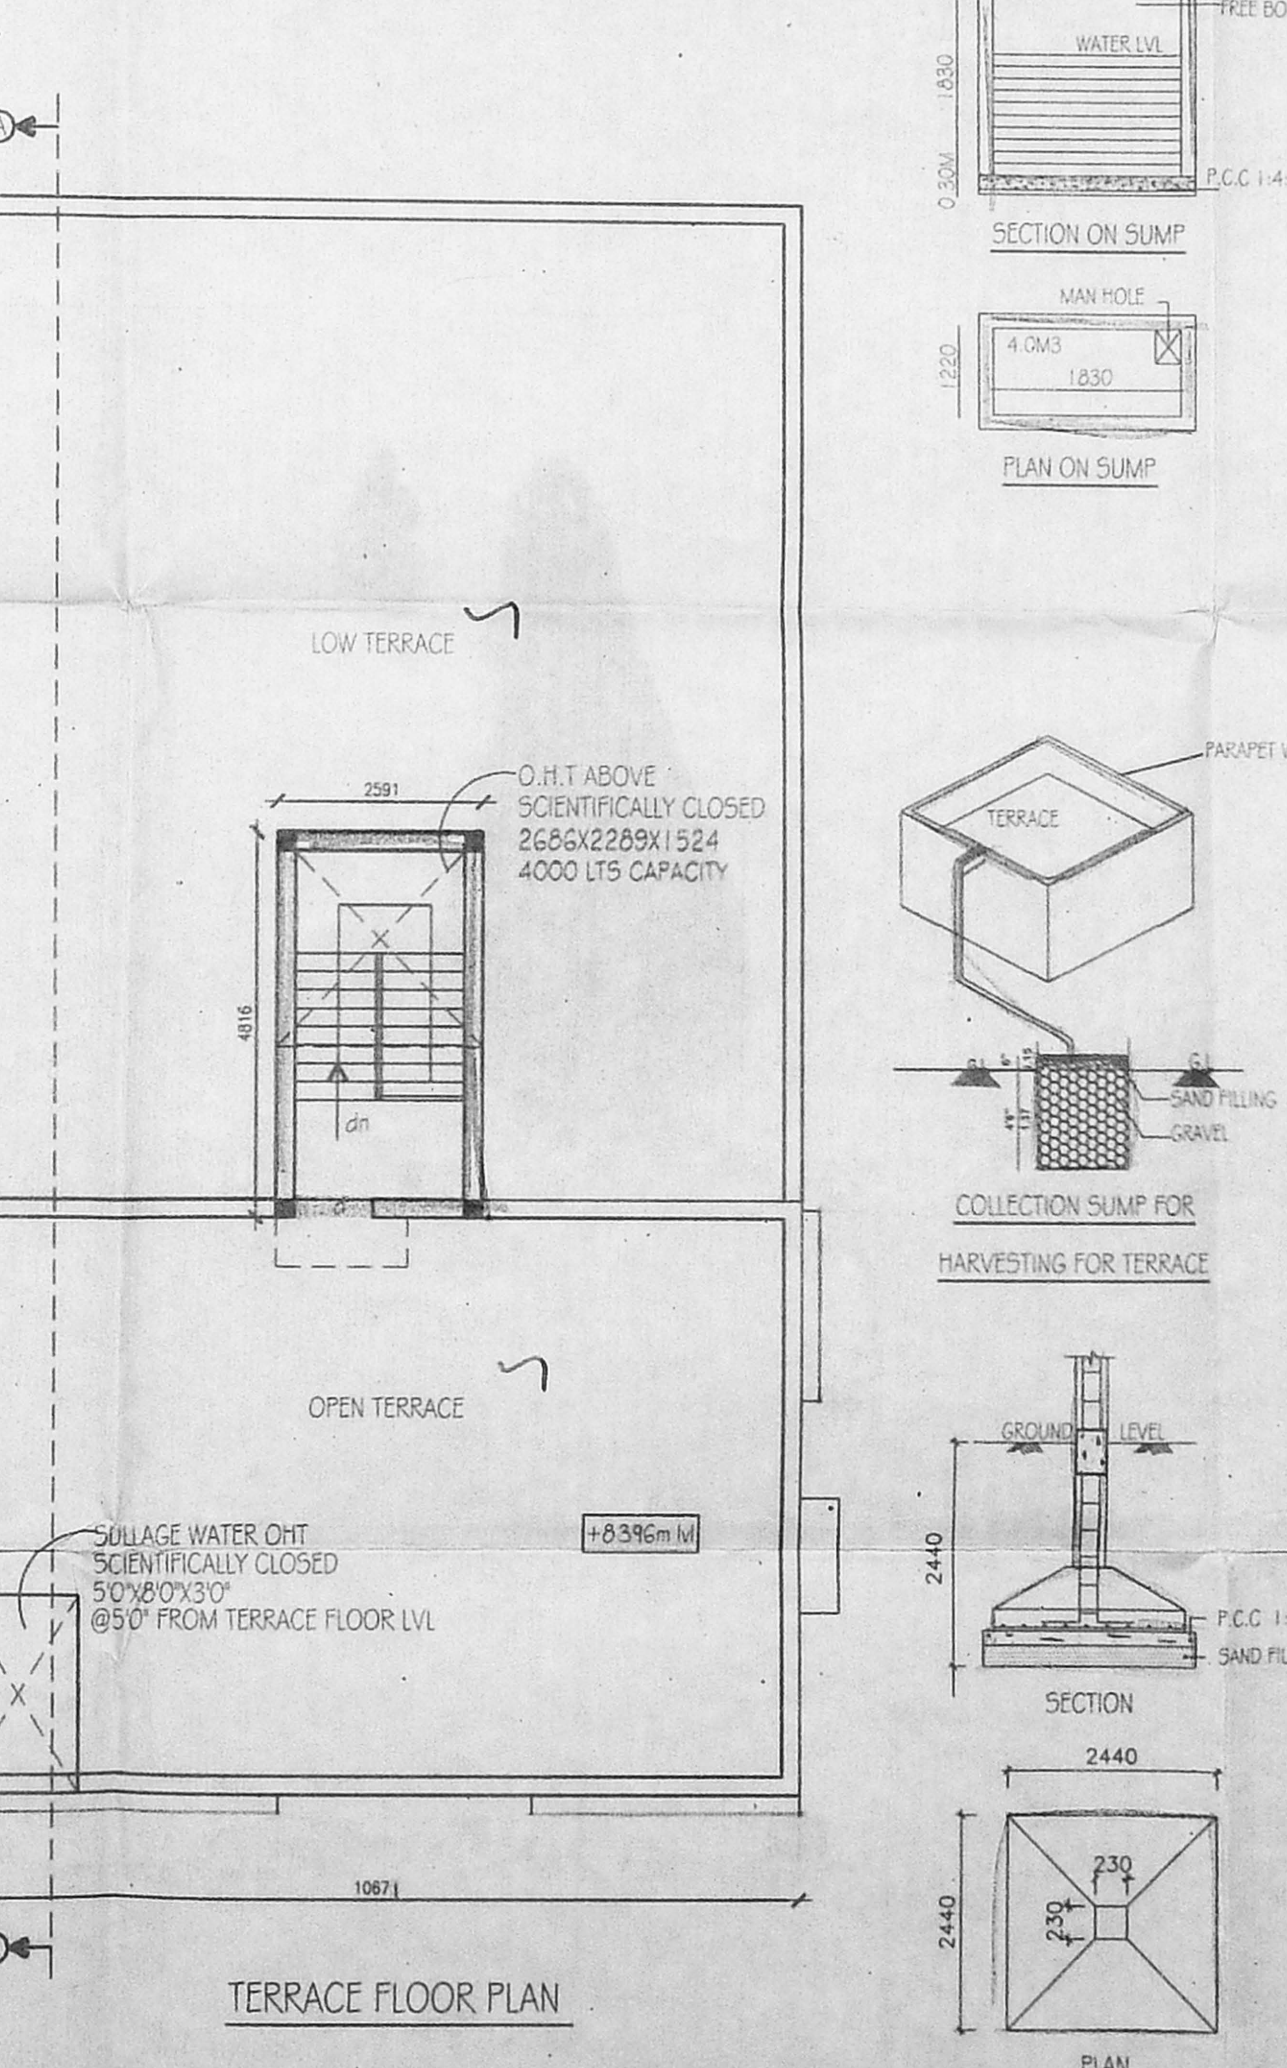

TERRACE FLOOR PLAN

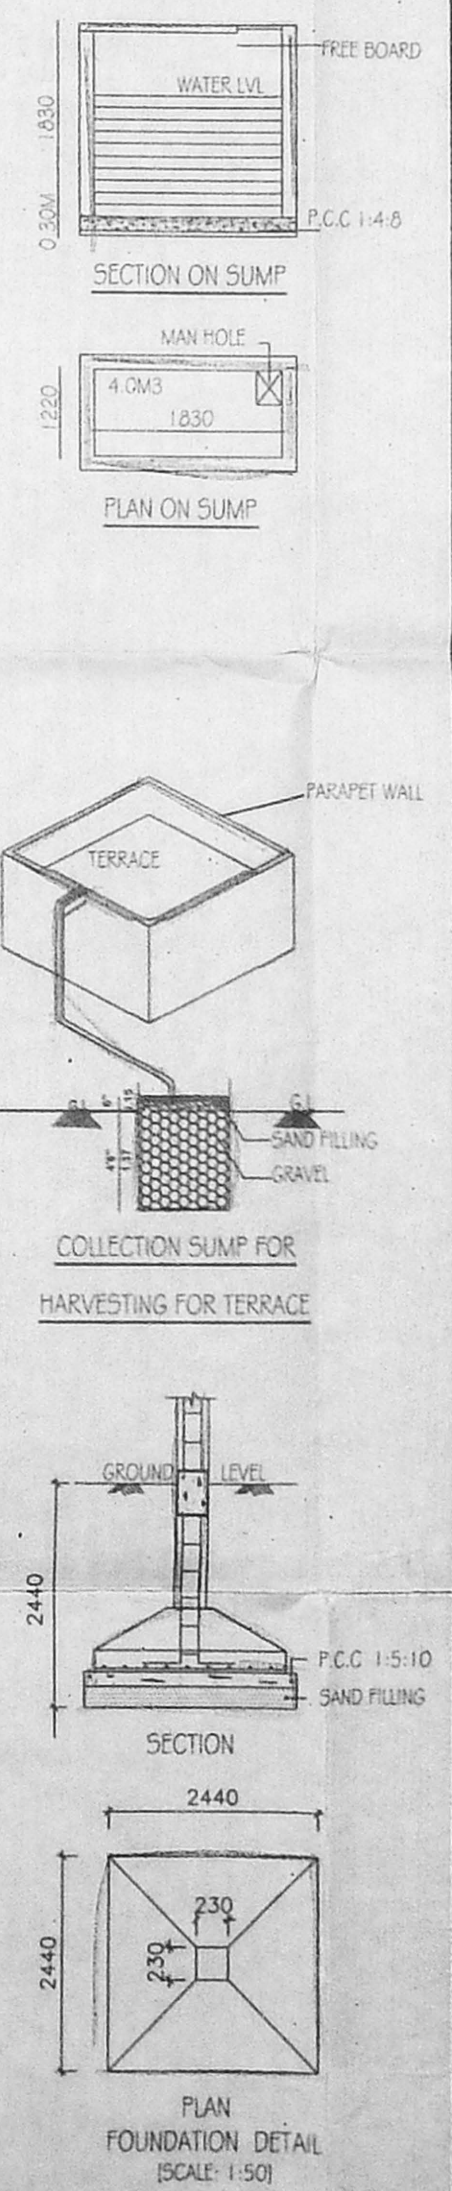

PLAN FOUNDATION DETAIL (SCALE: 1:50)