




CMDA "A" C.I.A  
C. No. A/36983/04


Scrutiny Plan / Revision  
P. A. 105 / 1

A.P. D.P.


OFFICE COPY

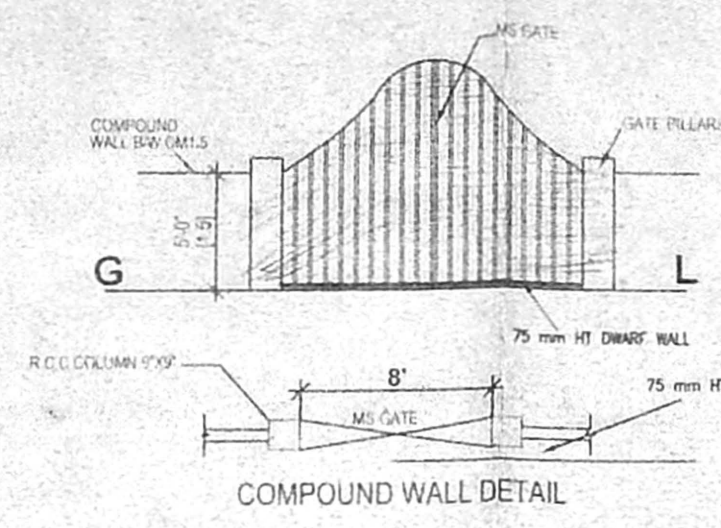


Planning Permit No. A/230/50/2005  
**APPROVED**  
SUBJECT TO THE CONDITIONS IN THIS OFFICE LETTER  
A/36953/04/27-1-2005  
FOR MEMBER SECRETARY  
CHENNAI METROPOLITAN  
DEVELOPMENT AUTHORITY  
CHENNAI - 600 003

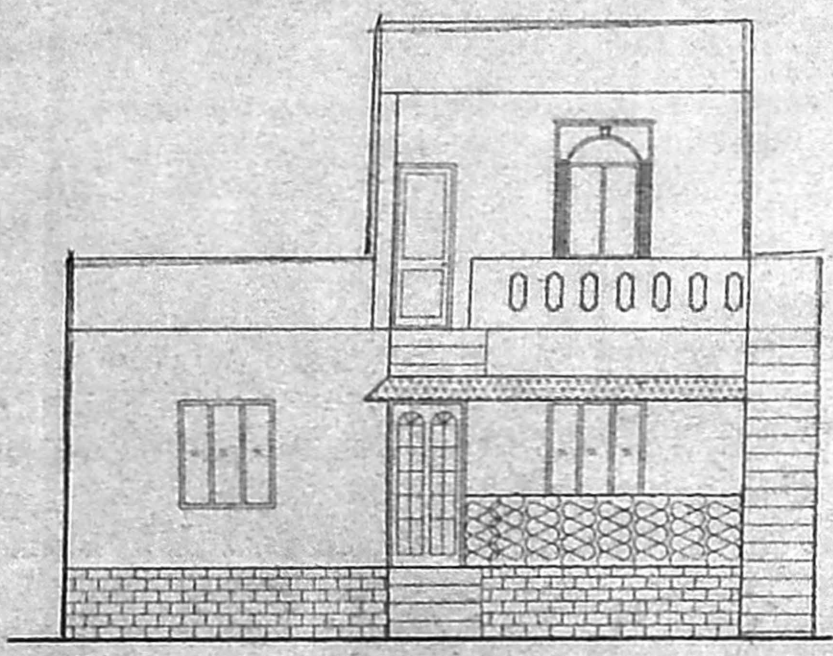

ELEVATION

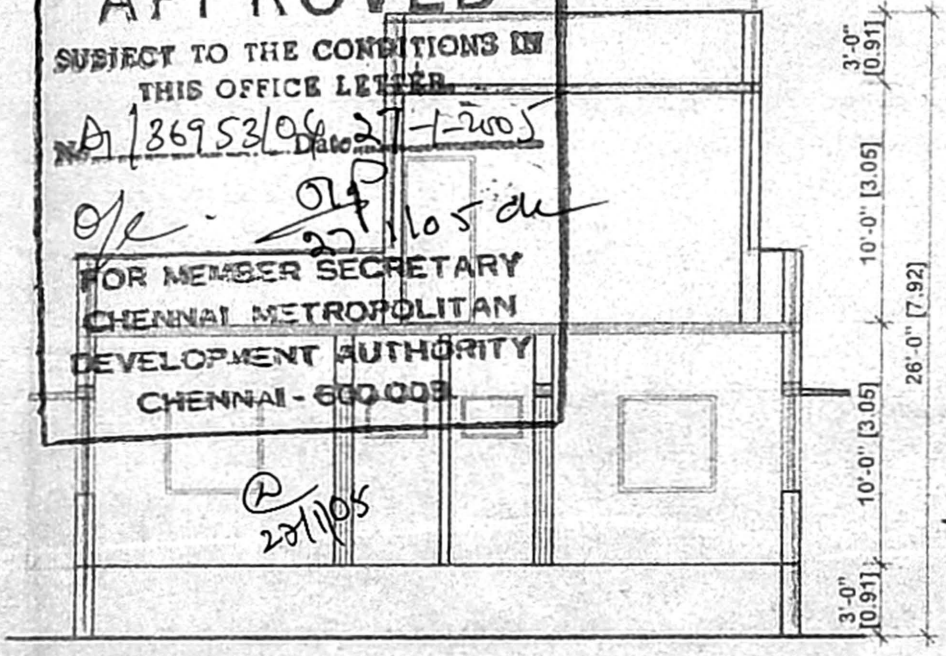


SECTION ON 'SE'

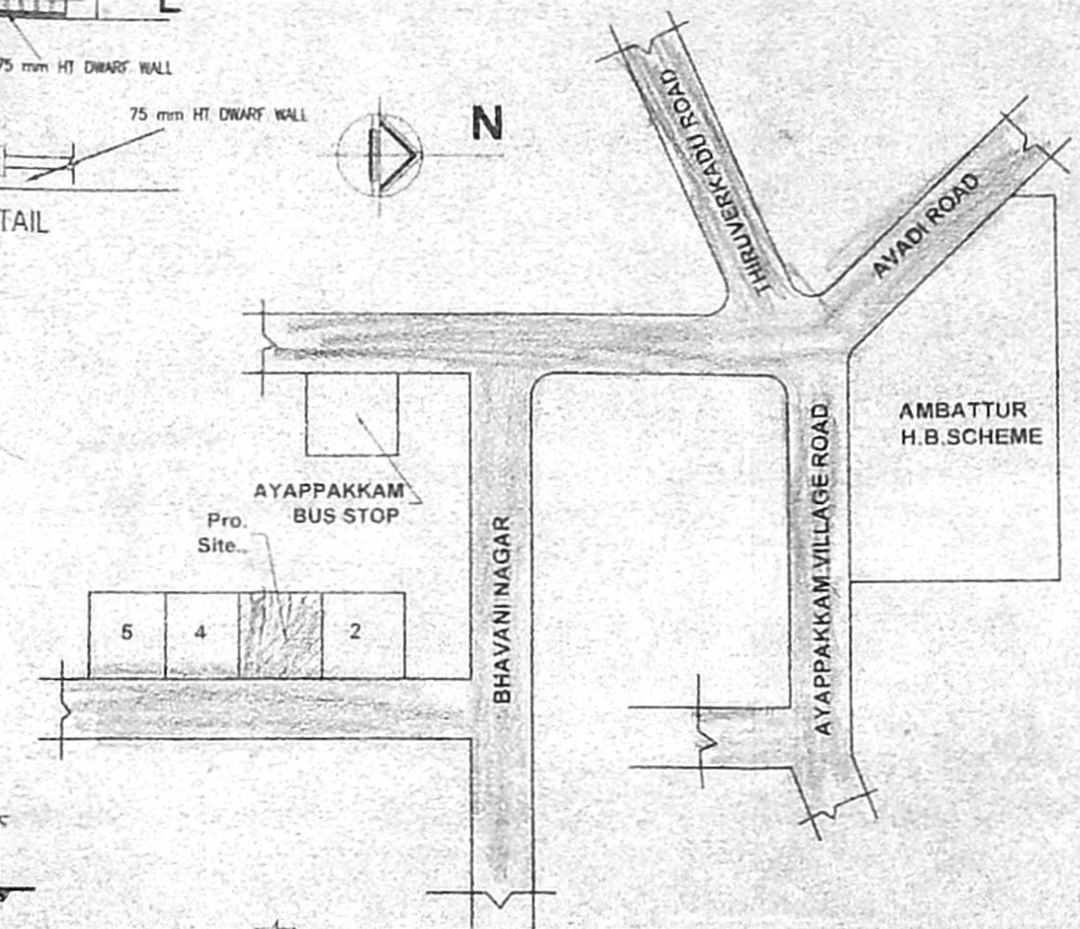


Key Plan

N.T.S

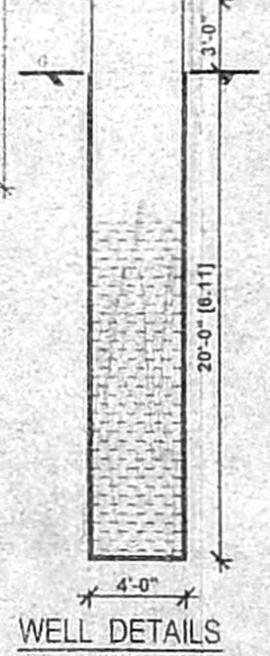


WELL DETAILS

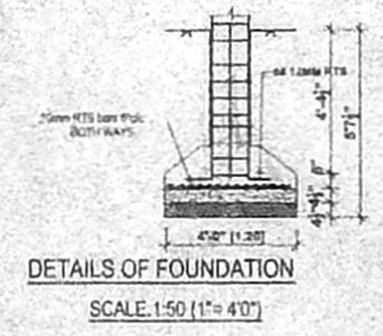


DETAILS OF FOUNDATION


SCALE: 1:50 (1" = 4'0")

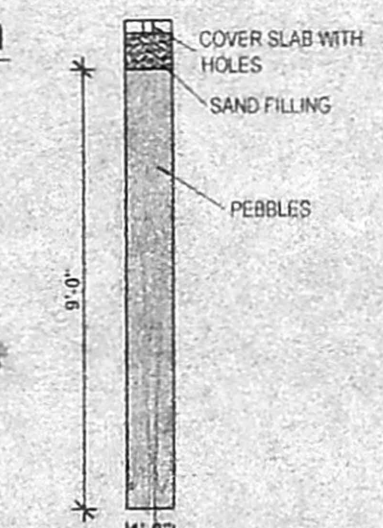


RAIN WATER PERCOLATION PIT

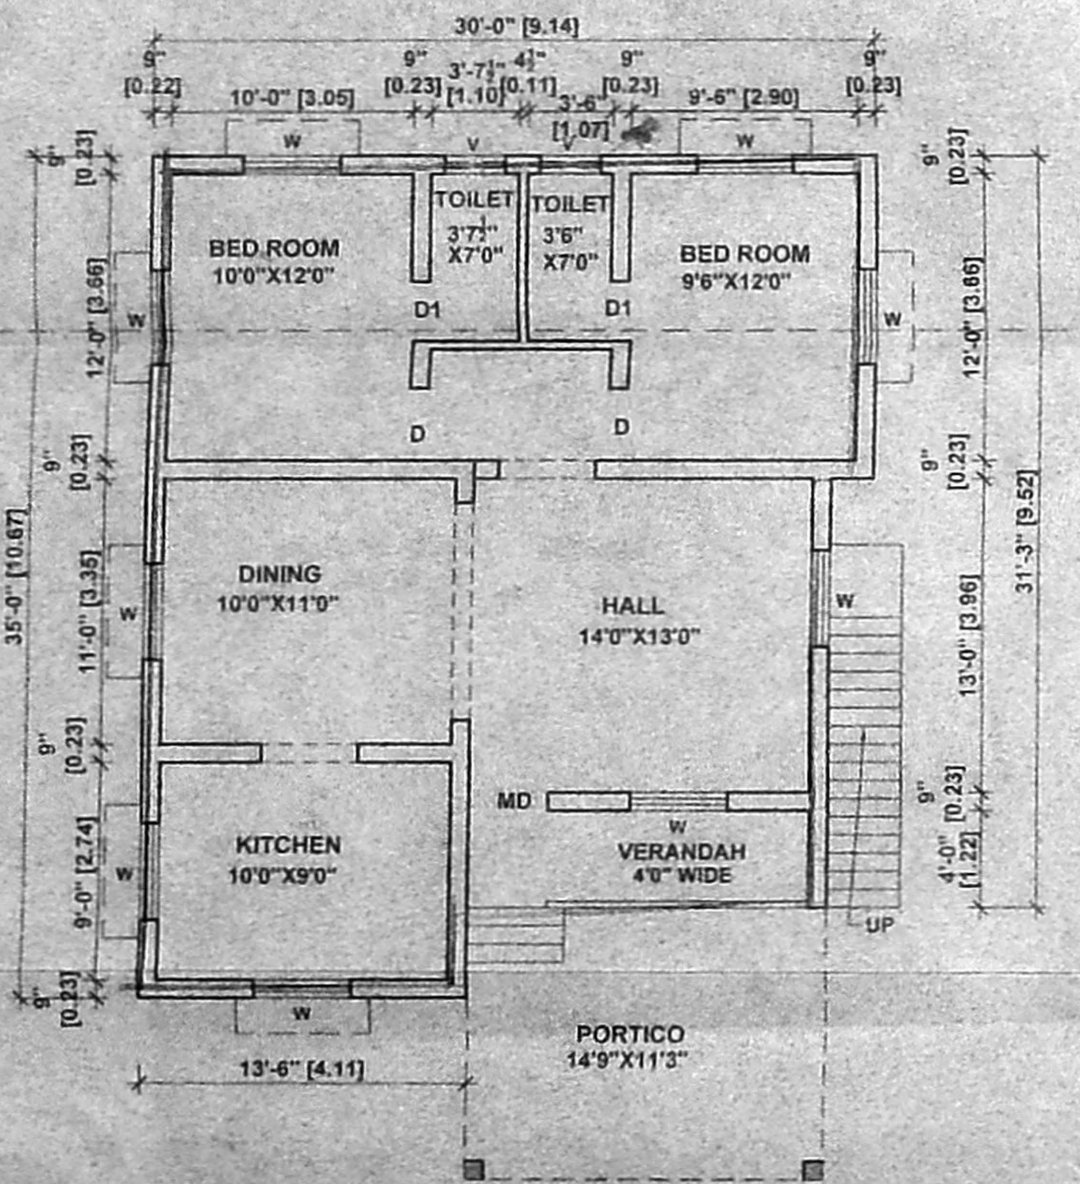

GROUND FLOOR PLAN

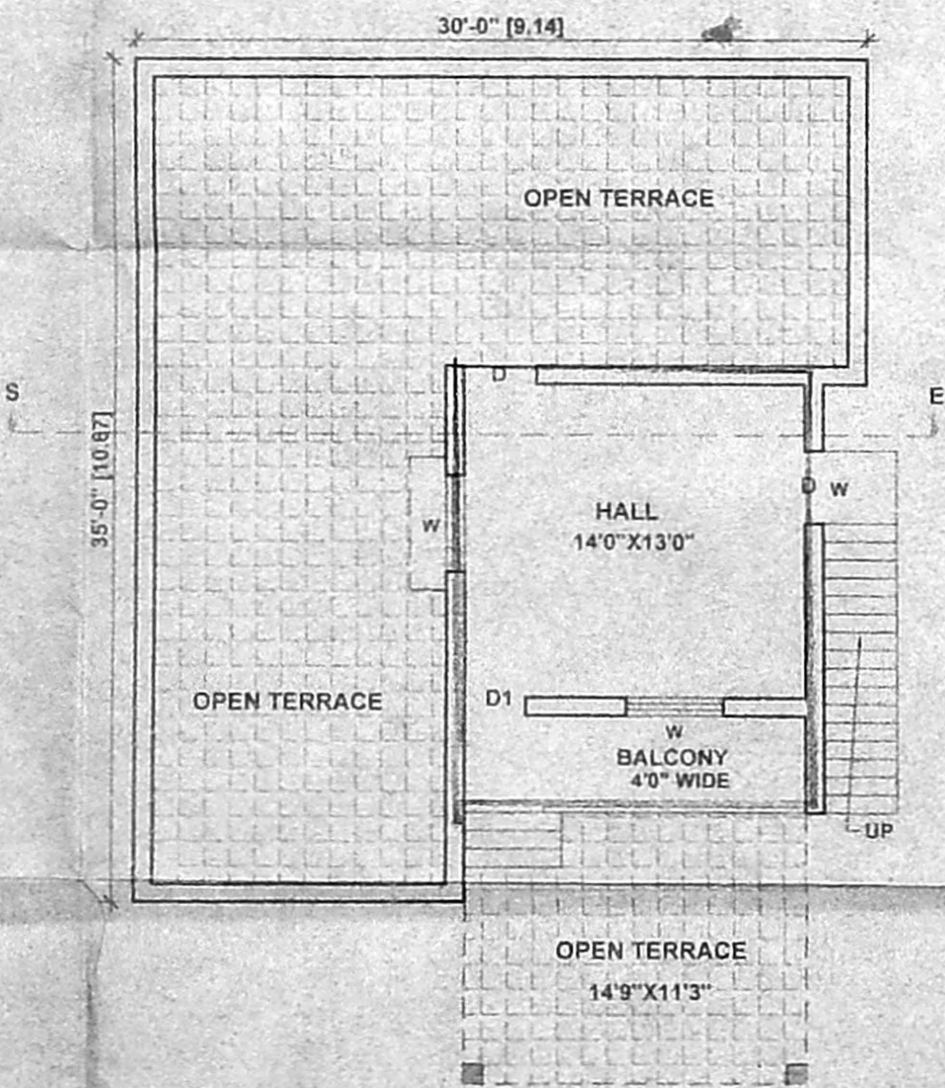


FIRST FLOOR PLAN

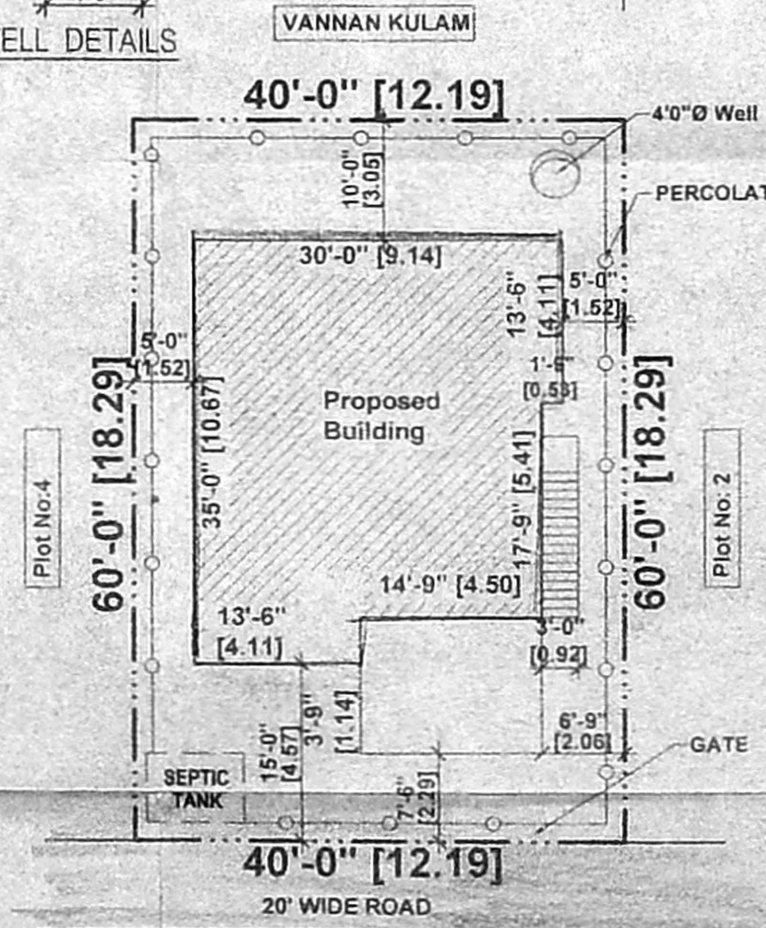

Site Plan

Scale: 1" = 16' 0" (1:200)

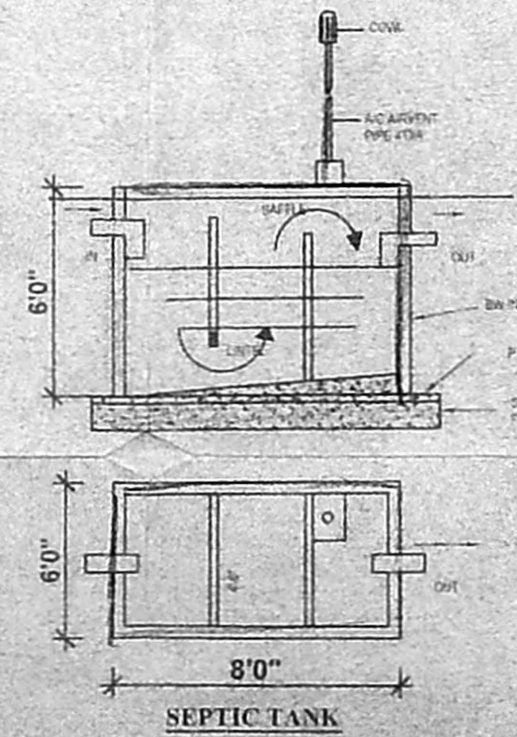

SEPTIC TANK

SPECIFICATIONS

- SAND FILLING IN FOUNDATION 150 MM THICK
- 2" P.C.C 1:2:4 USING 40MM HBG METAL FOR FOUNDATION BASEMENT
- 3" P.C.C 1:2:4 USING 30MM HBG METAL FOR FOLLOWING WORKS
- ACCOLUMBS
- B/EAMS
- C/ROOF SLAB
- C/ROOF SLAB
4. PLASTERING IN C.M 1:1 12MM THICK
5. BRICK WORK IN C.M 1:5 USING CLASS CHAMBER BURNT BRICKS
6. WEATHERING COURSE WITH B.J.C TOP FINISHED WITH SQUARE TILES

SCALE: 1:100

COLOUR INDEX

PROPOSED	
ROADS	
PLOT BOUNDARY	

JOINERY

	M X M
M.D MAIN DOOR	1.00 X 2.10
D DOOR	0.91 X 2.10
D1 DOOR	0.76 X 2.10
W WINDOW	1.37 X 1.22
W1 WINDOW	0.91 X 1.22
V VENTILATOR	0.91 X 0.61

AREA DETAILS

	Sq.M	Sq.ft
PLOT AREA	222.96	2400.00
PLINTH AREA G.FLOOR	104.32	1123.00
PLINTH AREA F.FLOOR	26.56	286.00
PLINTH AREA G.FLOOR	130.88	1409.00
PLOT COVERAGE	46.78%	
F.S.I	0.58	

PLAN SHOWING THE PROPOSED CONSTRUCTION OF BUILDING IN P.No- 3, BHAVANI NAGAR, AYAPAKKAM VILLAGE, S.No-242(Part), AMBATTUR TALUK, THIRUVALLUR DISTRICT.

சாரதி எஞ்சினியர்ஸ்

எண். 15 (ஜெ.ஜெ. மாளிகை)  
த.நா.கு.மா.வா வணிக வளாகம்  
திருமங்கலம் அண்ணா நகர்  
சென்னை - 40. 2621 6221

Drg.No:- 1211/NOV/18 Drawn: க.சுவாமிநாதன்

OWNER Kammakuru

**P. J. PRABHARAN, B.E**  
CLASS I, LICENSED SURVEYOR NO. No 15, TNSCB Complex, Thirumangalam, ANNA NAGAR, CHENNAI-600 040  
6220316 6216921  
LICENSED SURVEYOR