



PROPOSED RESIDENTIAL BUILDING  
 CONSTRUCTION AT PLOT NO. 8, OLD  
 DOOR NO. 11 & 12. NEW DOOR NO. 14 & 15,  
 68.00 x 45.50  
 R.S. NO. 3591/4, BLOCK NO. 53,  
 PILLAIYAR KOIL STREET CHANNELDIARPET,  
 CHENNAI - 600 081. 10/10343/04  
 C.No. 10/10343/04  
 SCALE - 1" = 8'-0" (1:100)


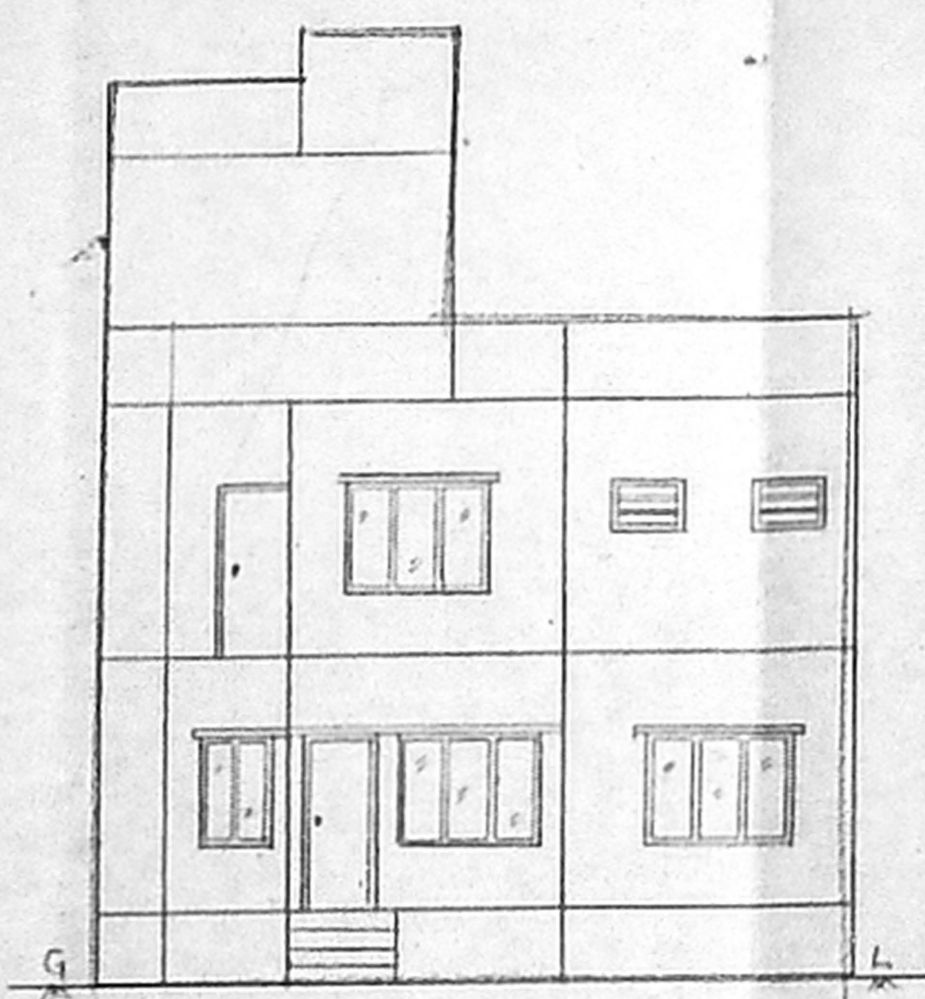


ELEVATION

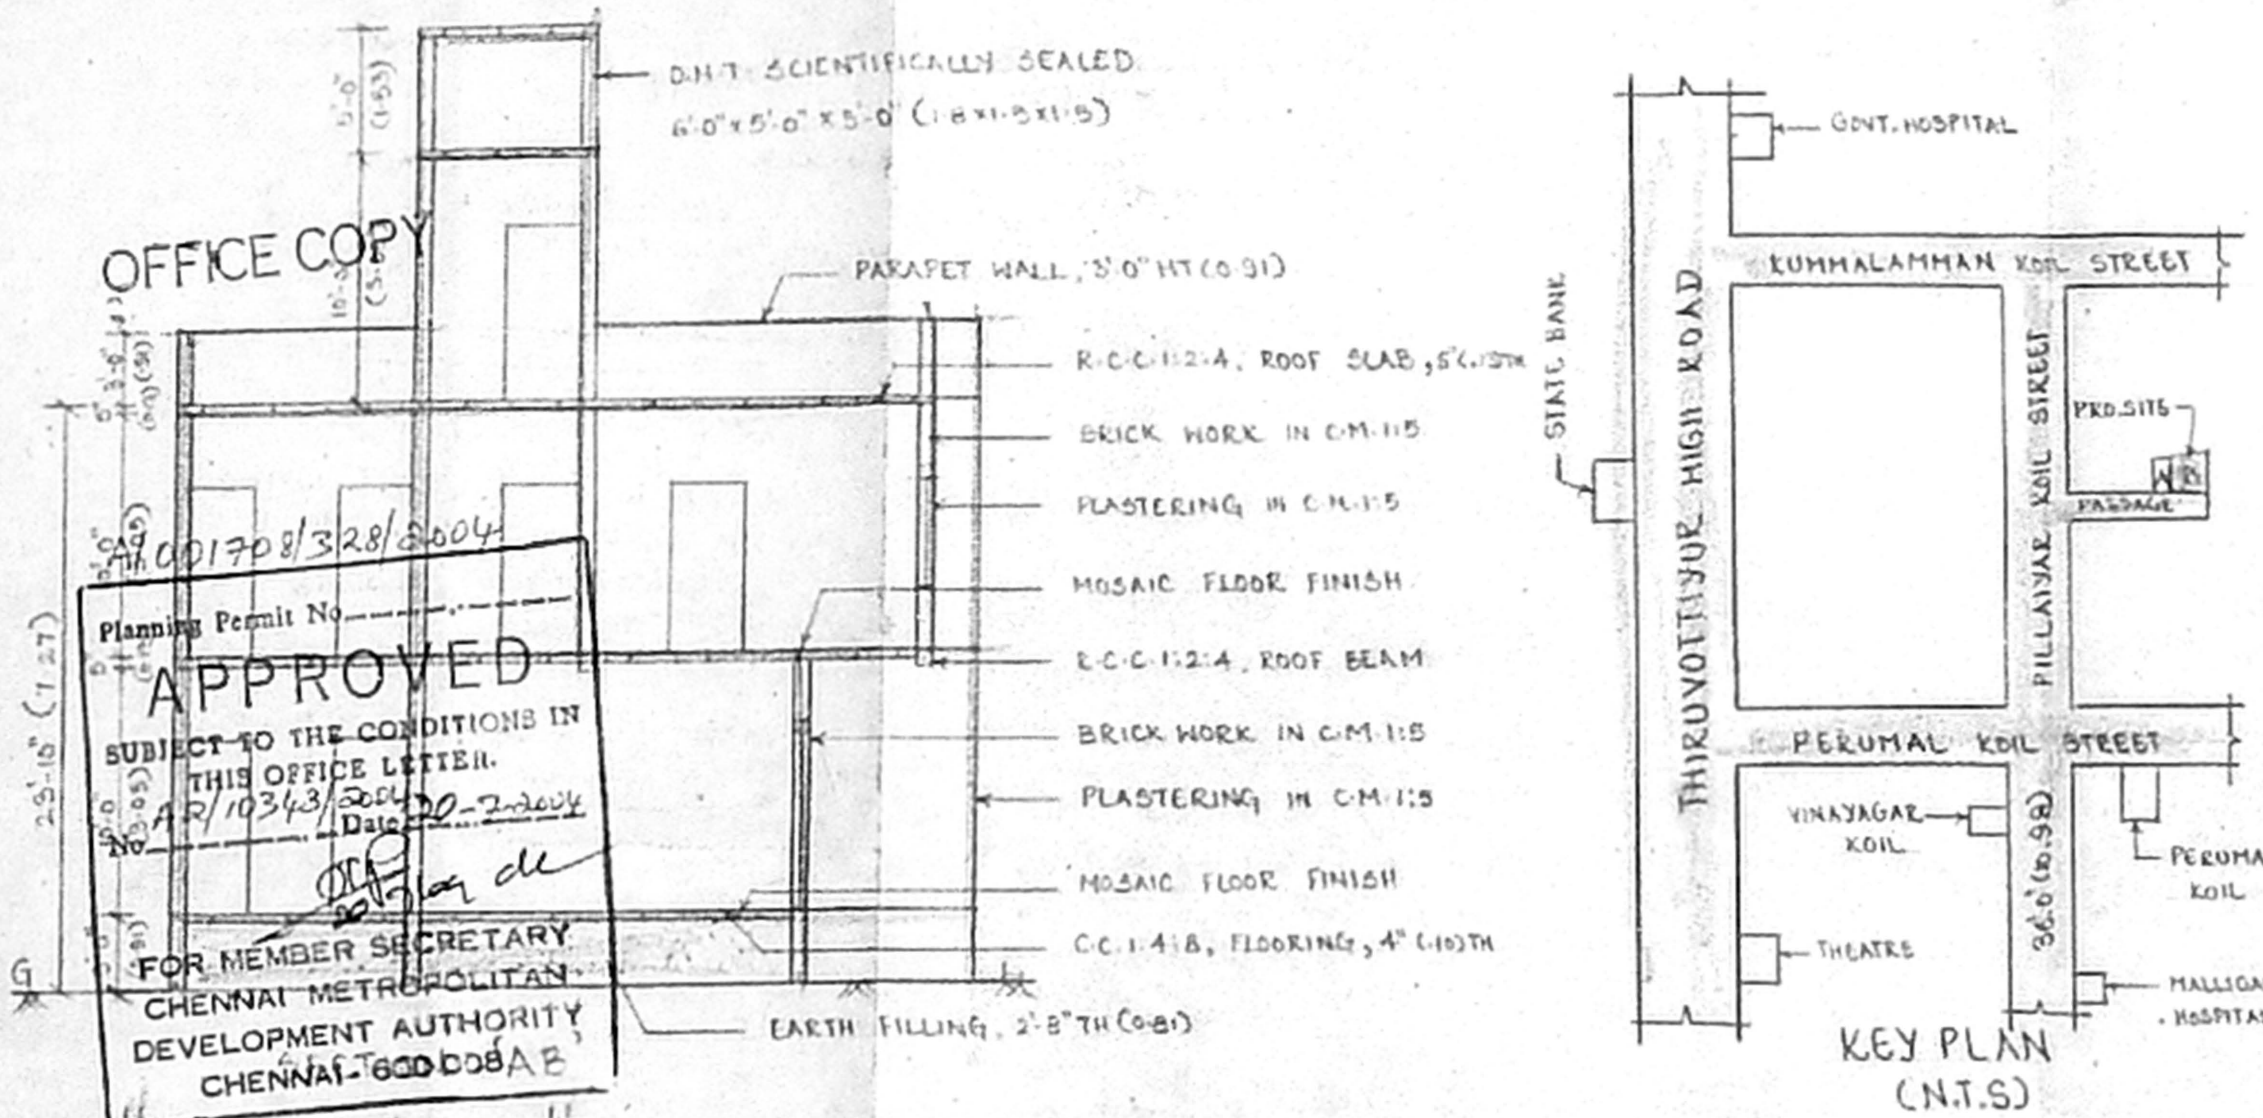

OFFICE COPY

Planning Permit No. 1001708/328/2004  
**APPROVED**  
 SUBJECT TO THE CONDITIONS IN THIS OFFICE LETTER.  
 No. AR/10343/2004 Date 20-2-2004  
 FOR MEMBER SECRETARY  
 CHENNAI METROPOLITAN  
 DEVELOPMENT AUTHORITY  
 CHENNAI - 600 081

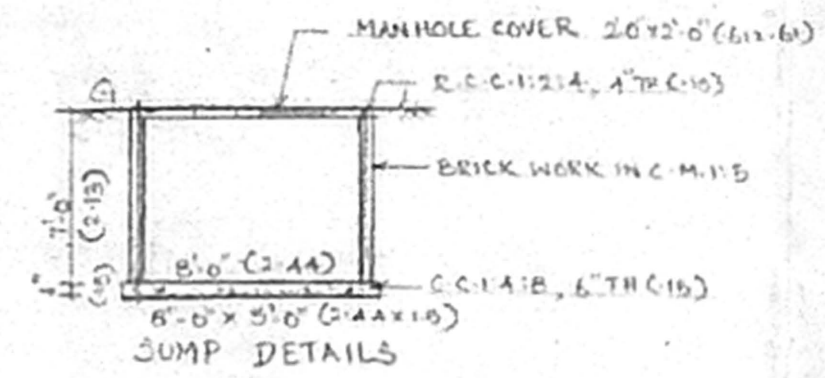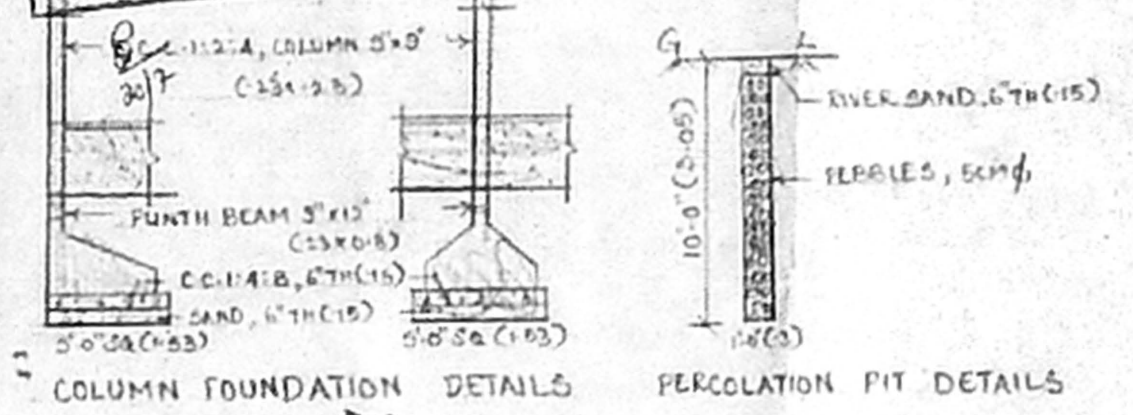

SCHEDULE OF JOINARI


| JOINARI    | Quantity      | Unit | M    |
|------------|---------------|------|------|
| DOOR       | 3'-3" x 7'-0" | 2.13 | 6.39 |
| DOOR       | 3'-0" x 7'-0" | 2.13 | 6.39 |
| DOOR       | 2'-6" x 7'-0" | 2.13 | 5.54 |
| WINDOW     | 3'-0" x 4'-6" | 1.37 | 4.11 |
| WINDOW     | 4'-0" x 4'-6" | 1.37 | 5.48 |
| WINDOW     | 6'-0" x 4'-6" | 1.37 | 8.22 |
| VENTILATOR | 3'-0" x 2'-0" | 0.61 | 1.83 |
| JALNY      | 5'-0" x 4'-6" | 1.37 | 4.11 |

AREA STATEMENT


| DESCRIPTION      | SFT   | 3M  |
|------------------|-------|-----|
| PLOT AREA        | 1260  | 117 |
| GROUND FLOOR     | 704   | 65  |
| FIRST FLOOR      | 805   | 75  |
| TOTAL FLOOR AREA | 1509  | 140 |
| PLOT COVERAGE    | 63.9% |     |
| F.S-1            | 1.2   |     |

COLOUR INDEX


|          |  |
|----------|--|
| PROPOSED |  |
| ROAD     |  |
| BOUNDARY |  |

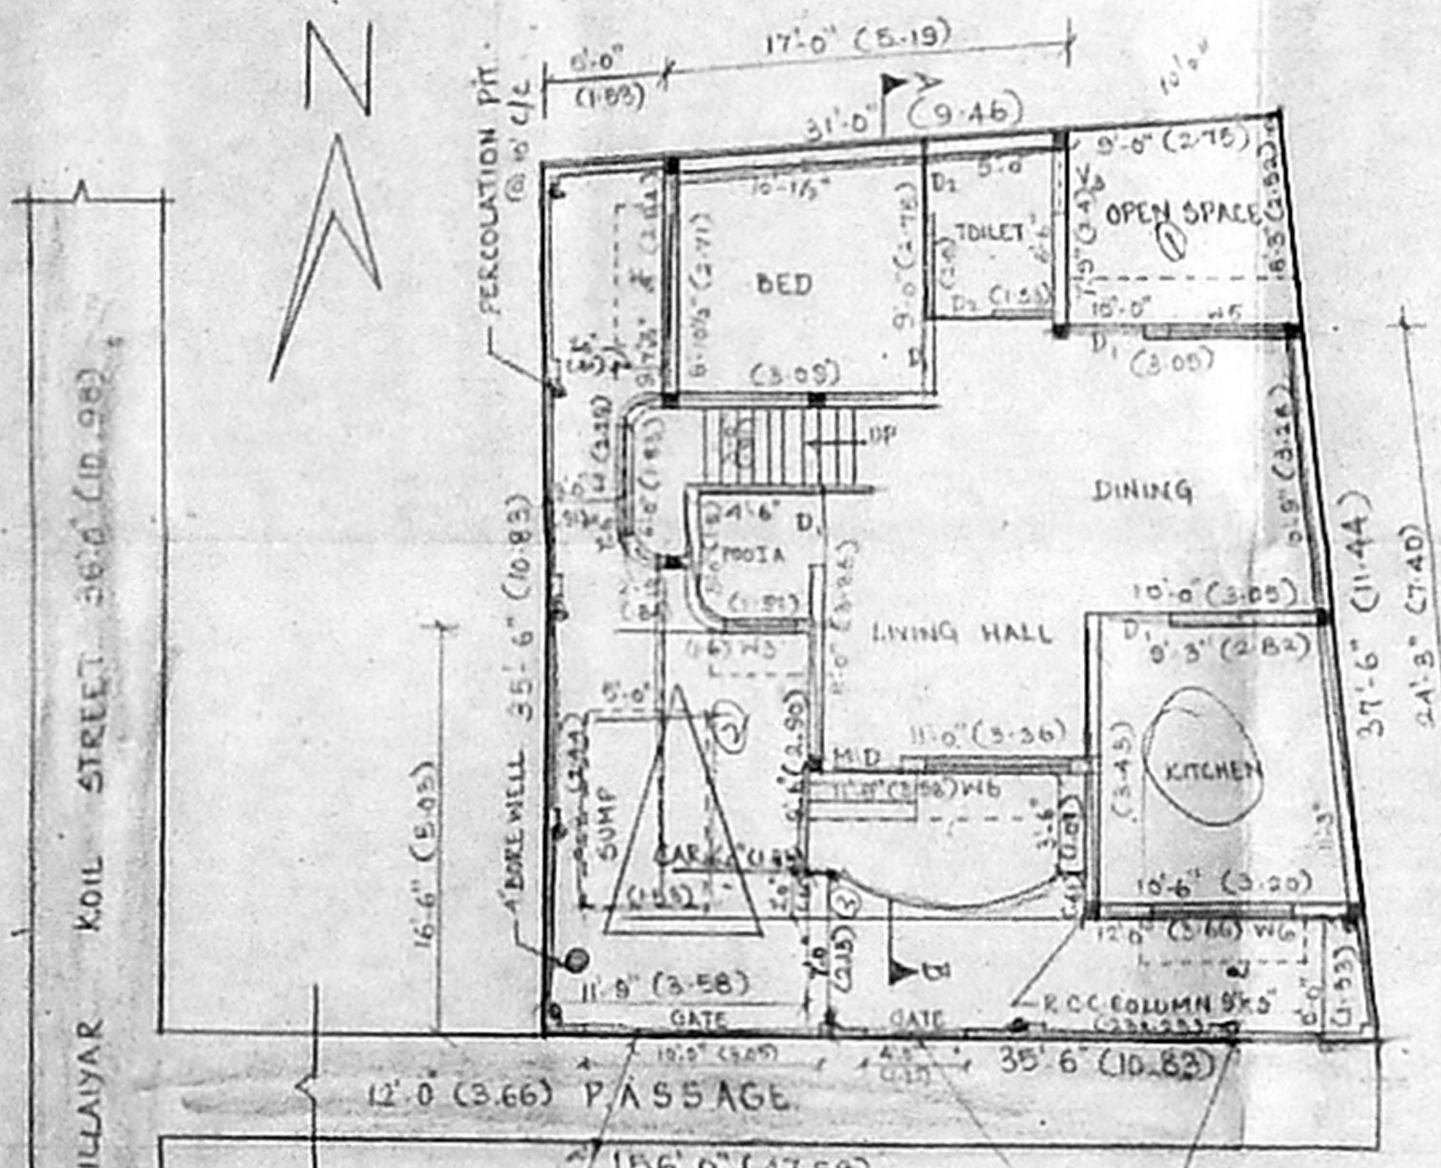


SITE PLAN / GROUND FLOOR PLAN

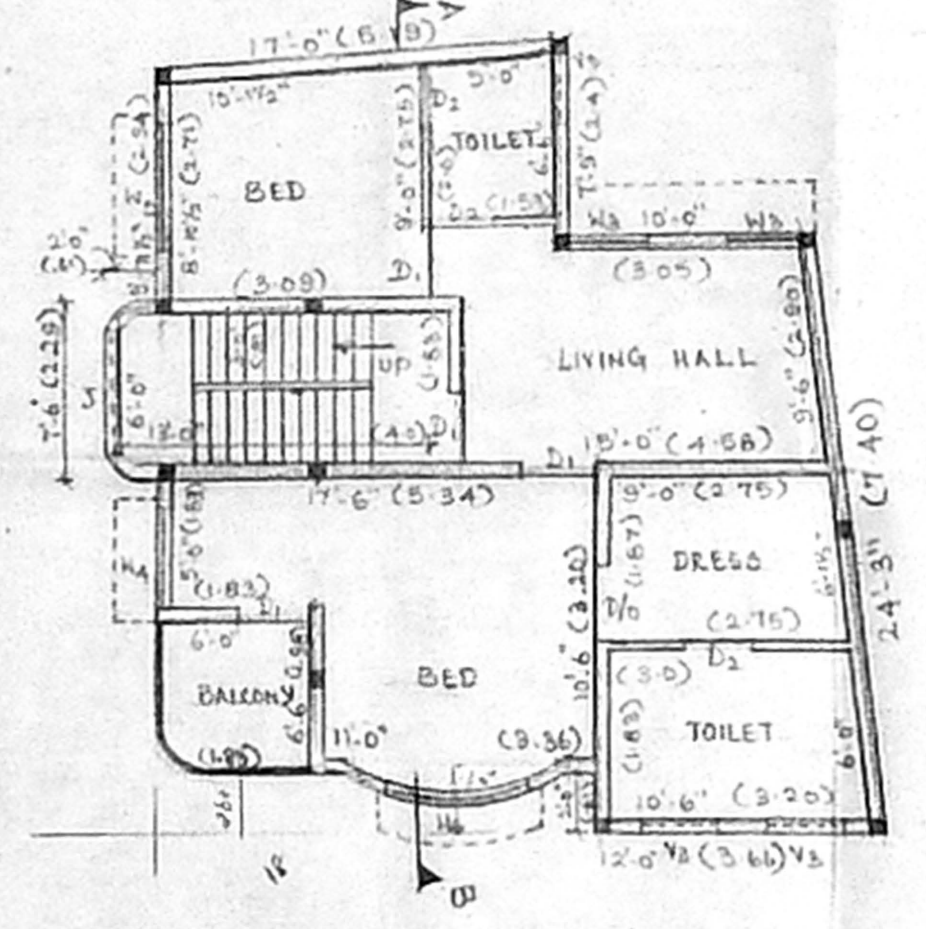

FIRST FLOOR PLAN

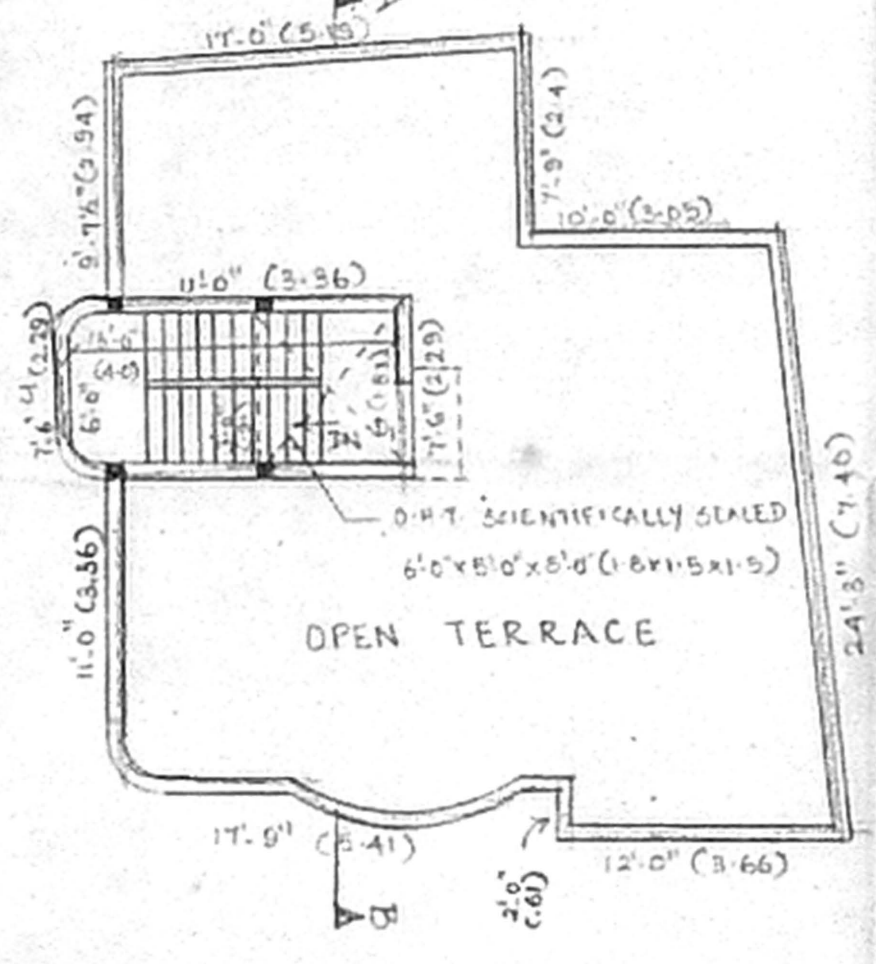

TERRACE FLOOR PLAN

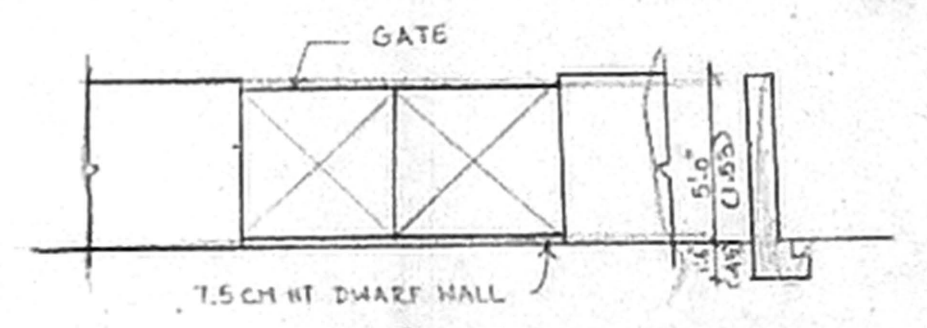

COMPOUND WALL WITH DWARF WALL

P. Bhamin  
 OWNER

Phone : 2433367 / 22455785  
 Cell : 94440 31268  
**M.S. RAJESWARA CHARYULU**  
 L.C.E. ALLD. GRAD I Struct., E.  
 Architect Engineer & Contractor  
 Panel Valuer / Insurance Surveyor & Loss  
 Assessor Govt. of India  
 Panel Engineer / H.R. & C.E. Govt. of Tamilnadu  
 Licensed Surveyor Corporation of Chennai  
 Ambattur & Avadi Real Estate Promoter  
 Residence : 8-B, VC Colony Cross St., Adambakkam, Chennai - 600 081  
 Office : 11/12, Ramaswamy Road, Thiruvotiyur, Chennai - 17.

LICEN 566 - 50276306