



ELEVATION

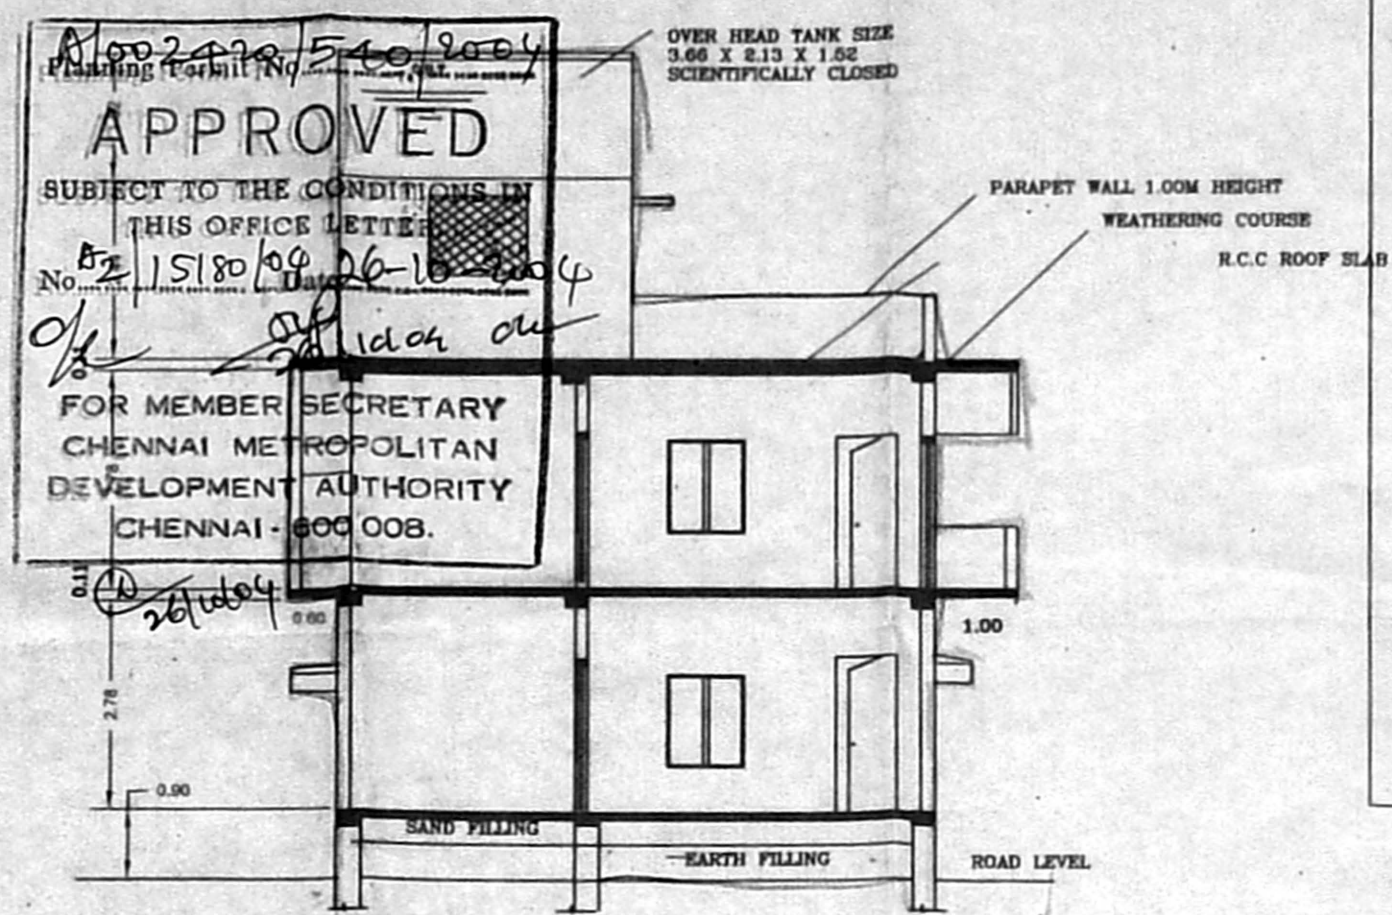

SECTION ON "A-A"

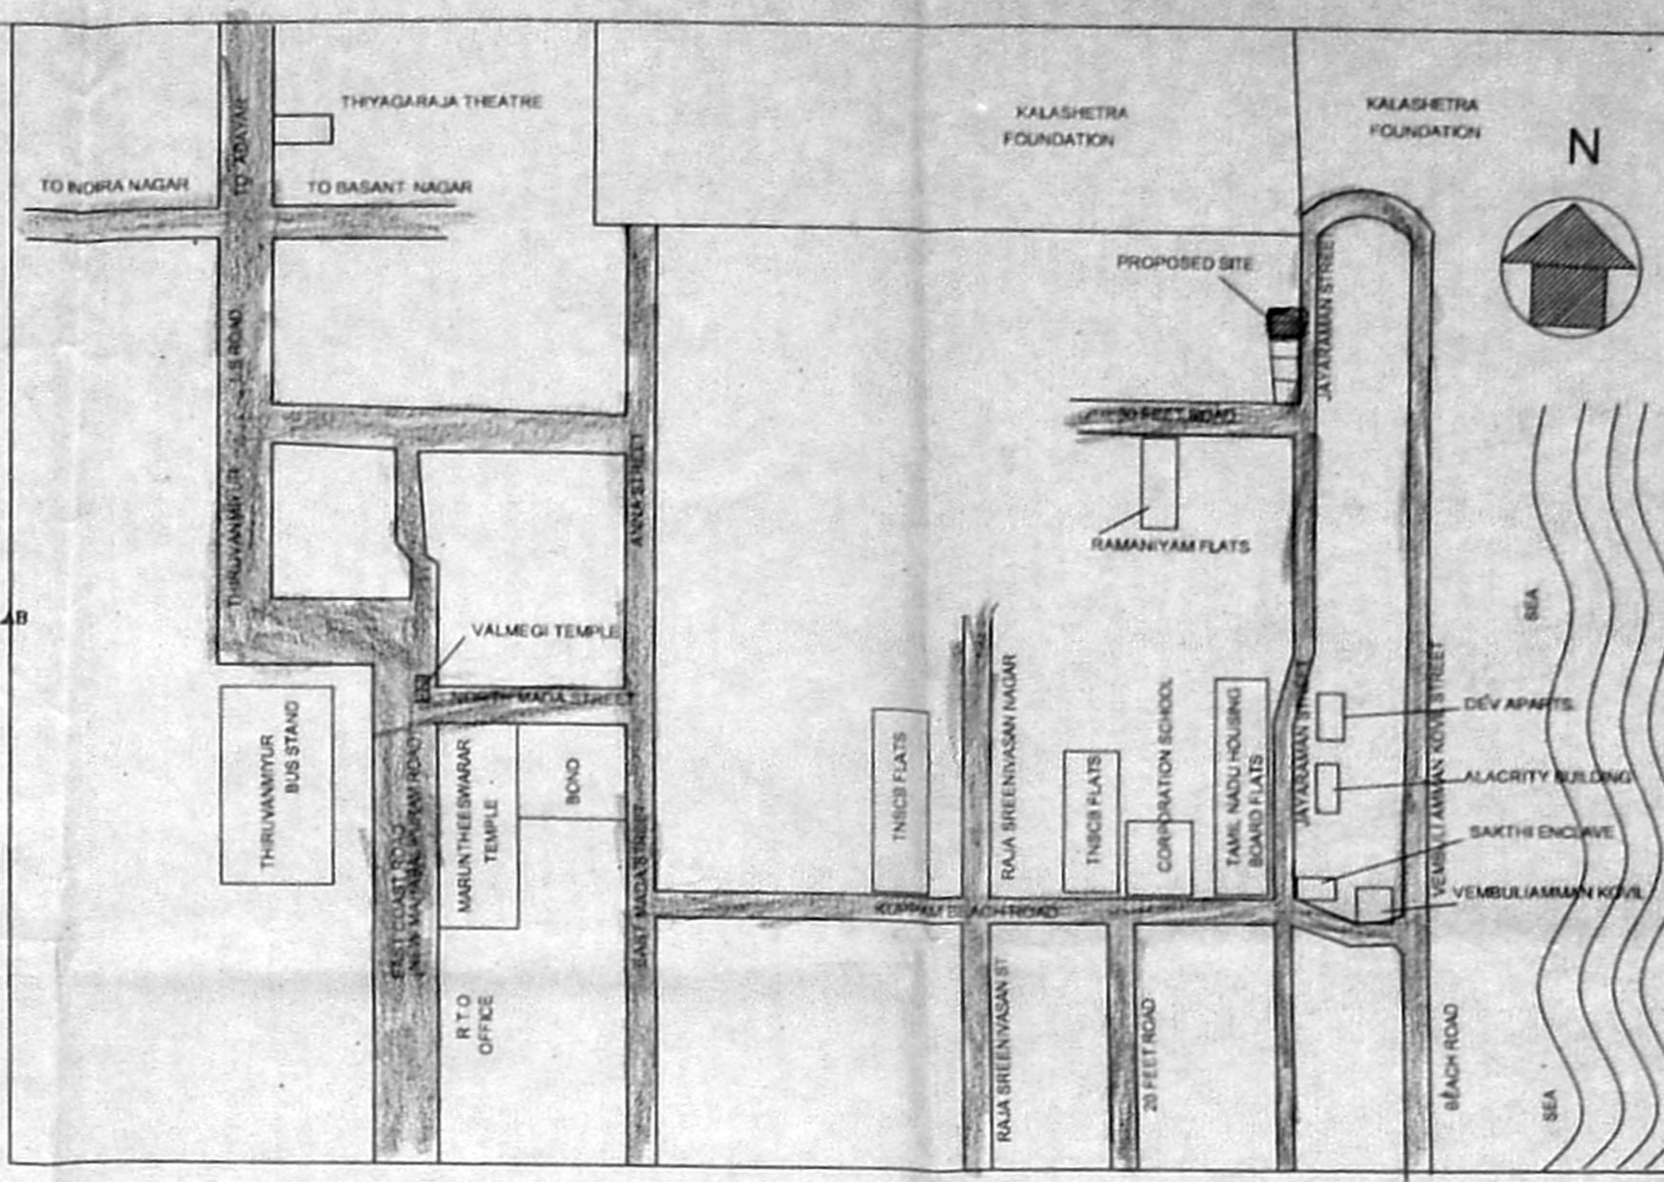

KEY PLAN NOT TO SCALE

NORTH POINT N

CMDA "A" C


SPECIFICATIONS No. 15180/2004

- ROOF SLAB IN R.C.C. 124, 11CM THICK
- 9" BRICK WORK IN CEMENT MORTAR
- 6" HOLLOW BLOCK WORK IN CEMENT MORTAR 1:5
- R.C.C. COLUMN IN C.C. 1:2:4
- PLINTH BEAM CONCRETE IN C.C. 1:2:4
- WALL PLASTERING IN C.M. 1:5, 20 MM THICK
- CEILING PLASTERING IN C.M. 1:3, 12 MM THICK
- PARAPET WALL R.C.C. 1:5, 10.0 M HIGH
- MOSAIC FLOORING
- PADAK WOOD DOOR FRAMES AND FLUSH DOOR SHUTTERS
- ALUMINIUM SLIDING WINDOWS WITH 4MM PLAIN GLASS
- WEATHERING COURSE BRICK JELLY CONCRETE LAID WITH PRESSED GLAY TILES
- FLOORING CONCRETE IN C.C. 1:4:8
- SAND FILLING


JOINERIES :

D	DOOR	1.00 X 2.13
D1	DOOR	0.90 X 2.13
D2	DOOR	0.76 X 2.13
W	WINDOW	1.37 X 1.22
W1	WINDOW	0.90 X 1.22
W2	WINDOW	1.37 X 0.84
V	VENTILATOR	0.60 X 0.90
W/R	WARDROPE	1.22 X 0.60
O	OPENING	0.90 X 2.13


All Dimensions are in "Metres".

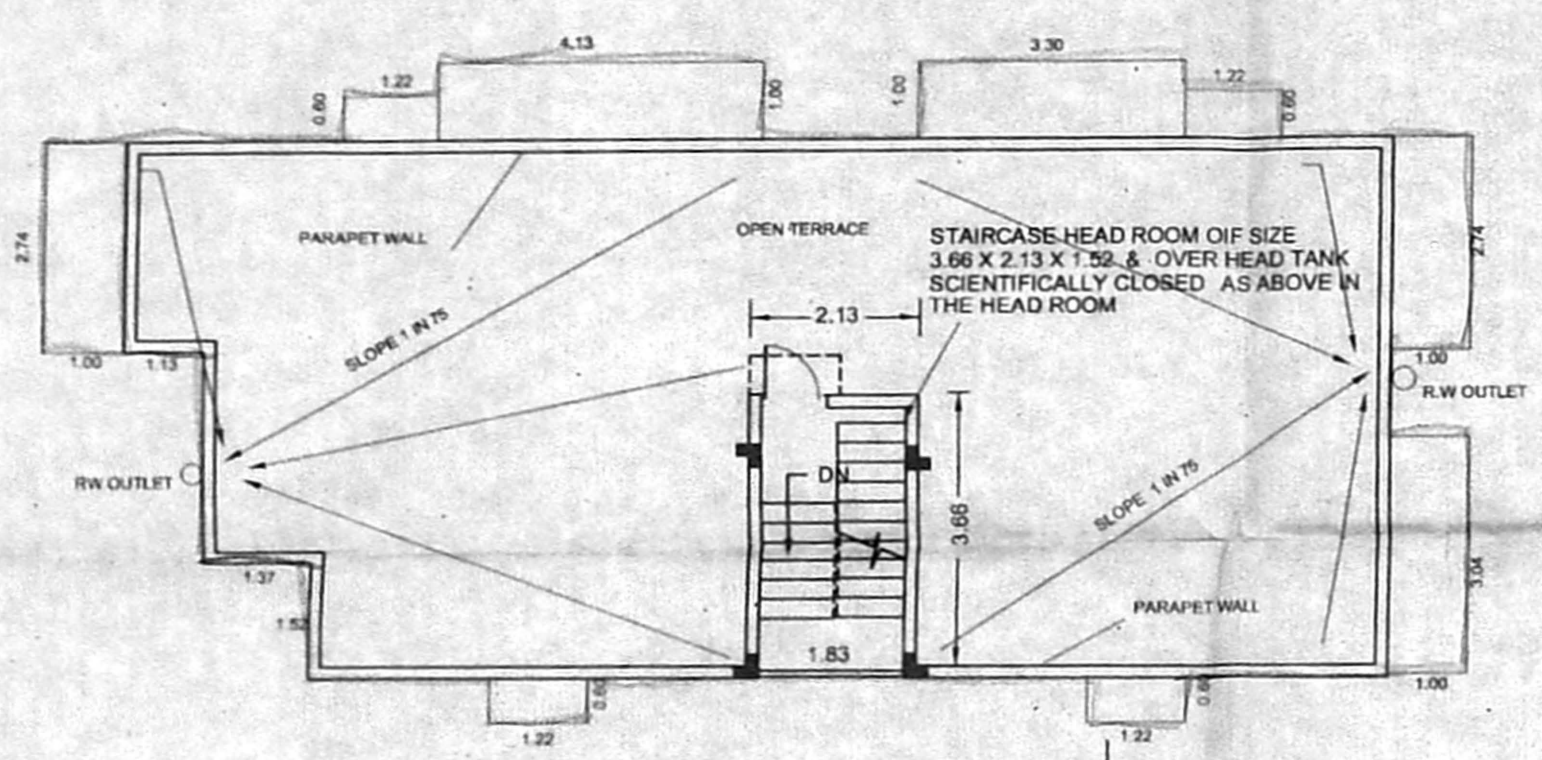


TERRACE PLAN

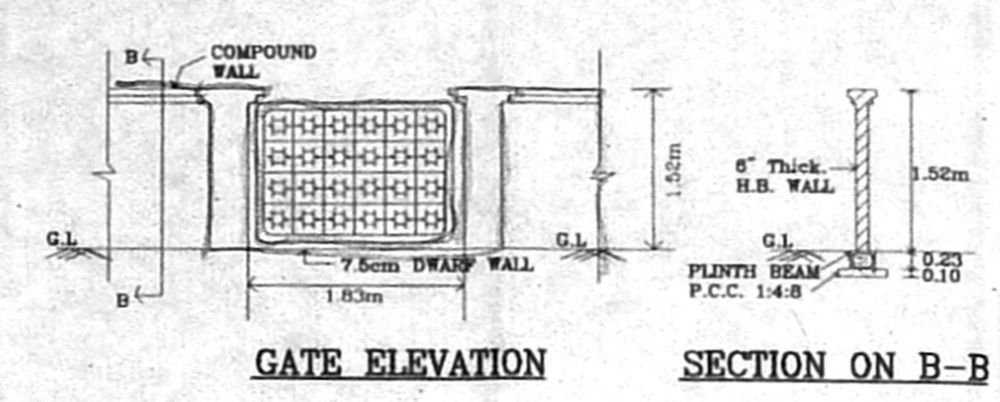


GATE ELEVATION SECTION ON B-B

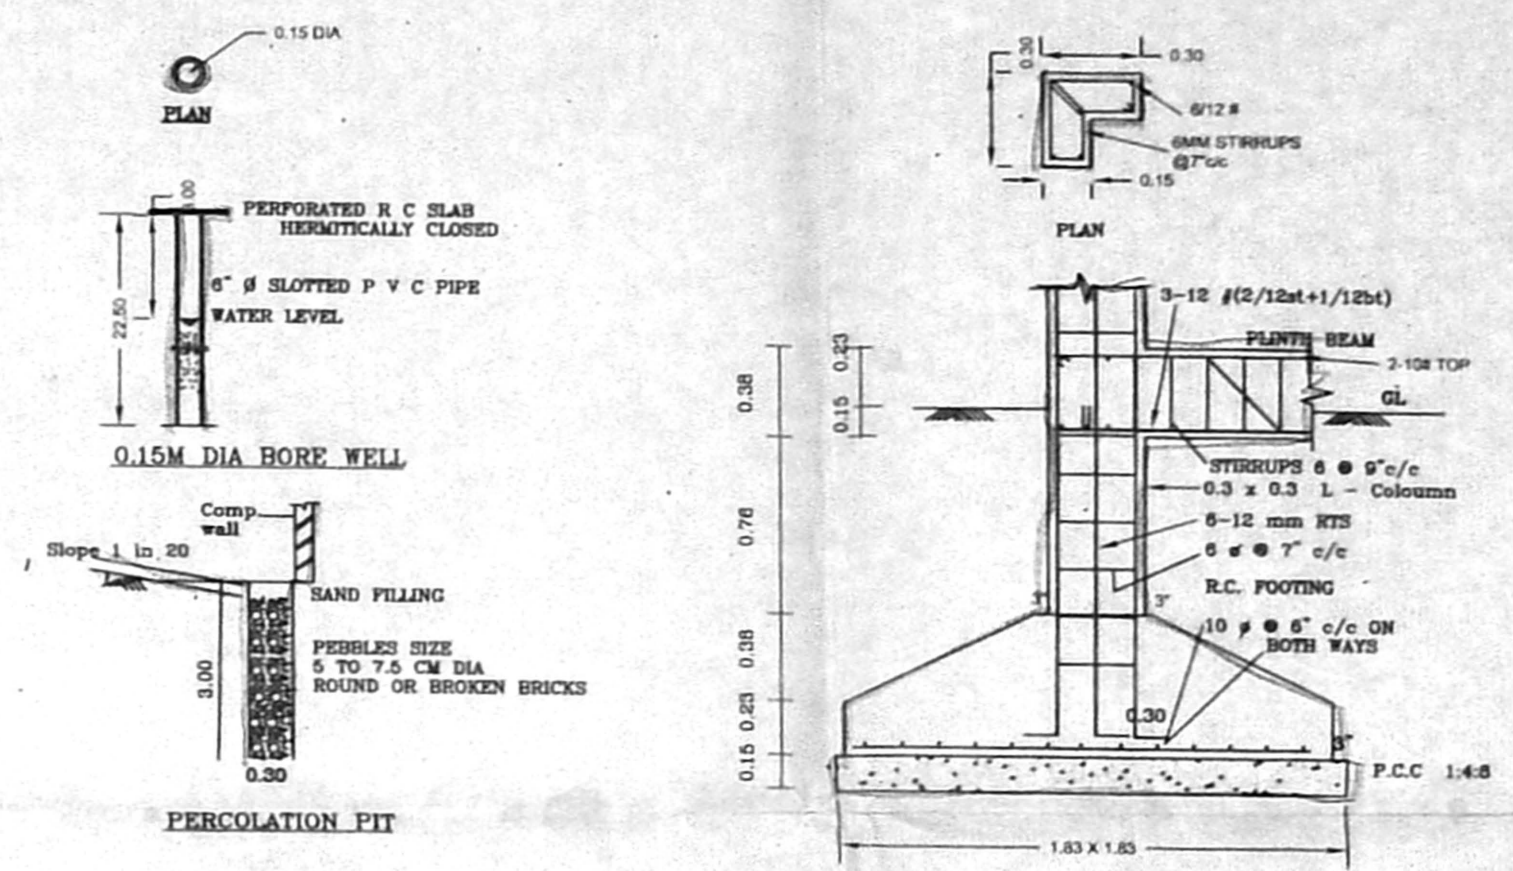


SECTIONAL DETAILS OF R.C FOUNDATION

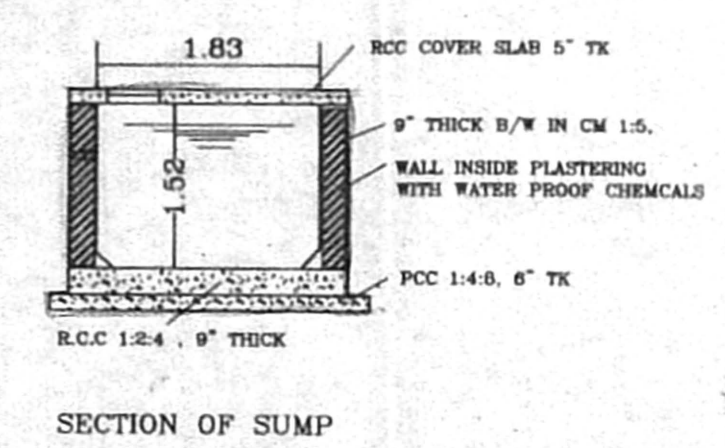

SECTION OF SUMP

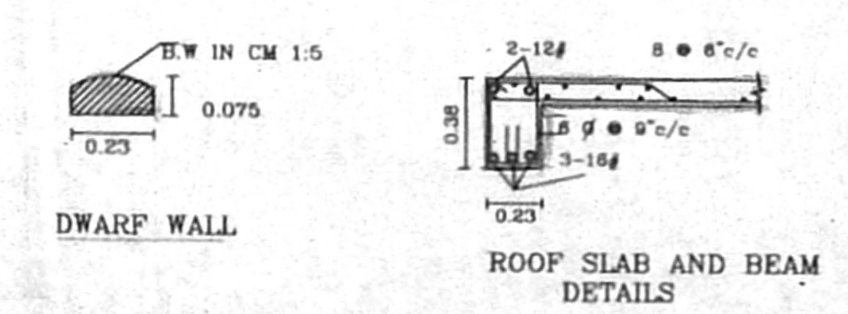

DWARF WALL ROOF SLAB AND BEAM DETAILS

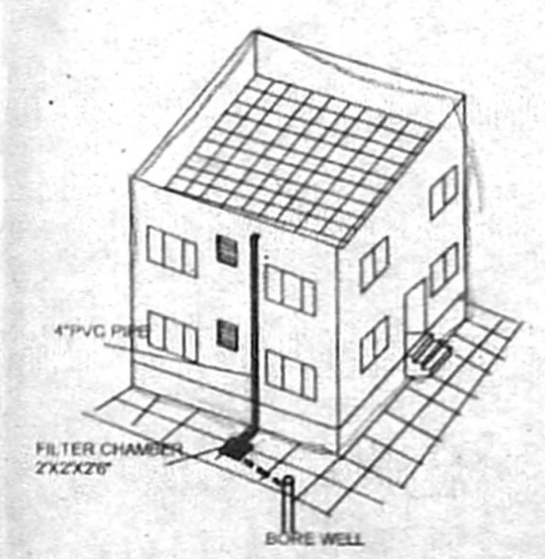

AREA STATEMENT :


PLOT EXTENT	: 194.42 Sq.m.
GROUND FLOOR AREA	: 105.10 Sq.m.
FIRST FLOOR AREA	: 123.98 Sq.m.
TOTAL BUILT-UP AREA	: 229.08 Sq.m.
F.S.I PROVIDED	: 1.18
PLOT COVERAGE	: 63.77 %
TOTAL NUMBER OF DWELLING:	4
HEAD ROOM AREA	: 7.80 Sq.m.

REFERENCE :


- PROPOSED BUILDING
- ROAD LIMITS
- SITE BOUNDARY

OWNER'S SIGNATURE / POWER AGENT

T. Ramasubramanian  
 Phone: 55491458 Cell: 98402-29411  
**T. RAMASUBRAMANIAN, D.C.E.,**  
 LICENSED SURVEYOR,  
 CLASS-II, No. 952,  
 Corporation of Chennai,  
 12/9, SAI NAGAR, IInd STREET,  
 G.K.M. COLONY, CHENNAI - 600 082.  
 LICENSED SURVEYOR

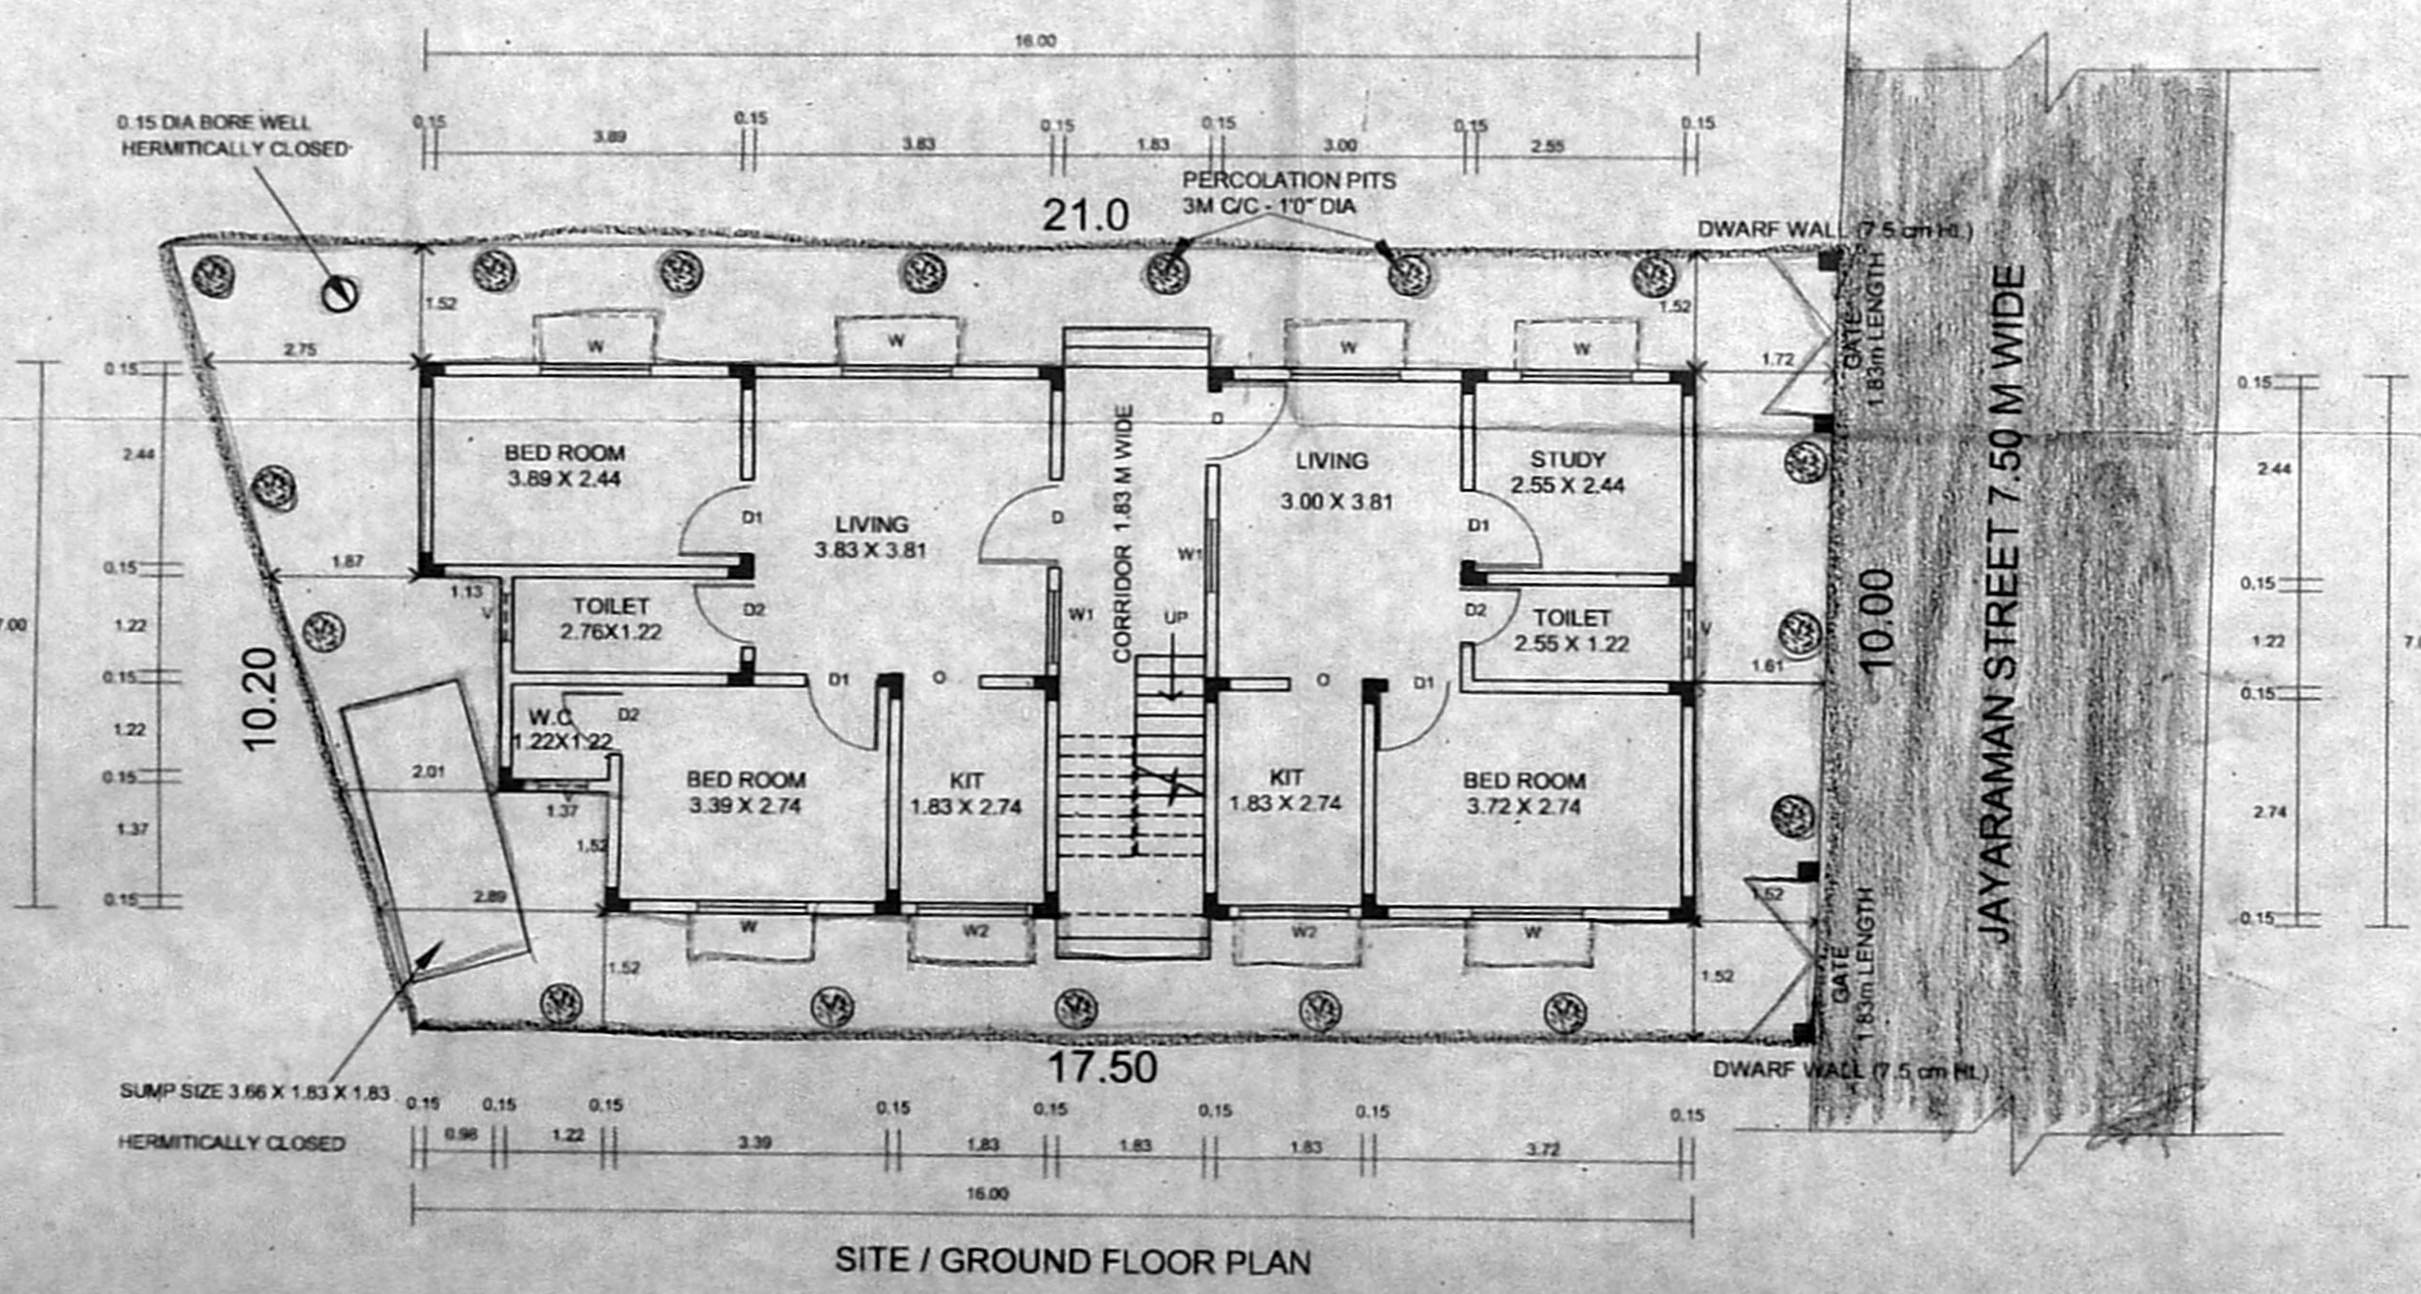

SITE / GROUND FLOOR PLAN

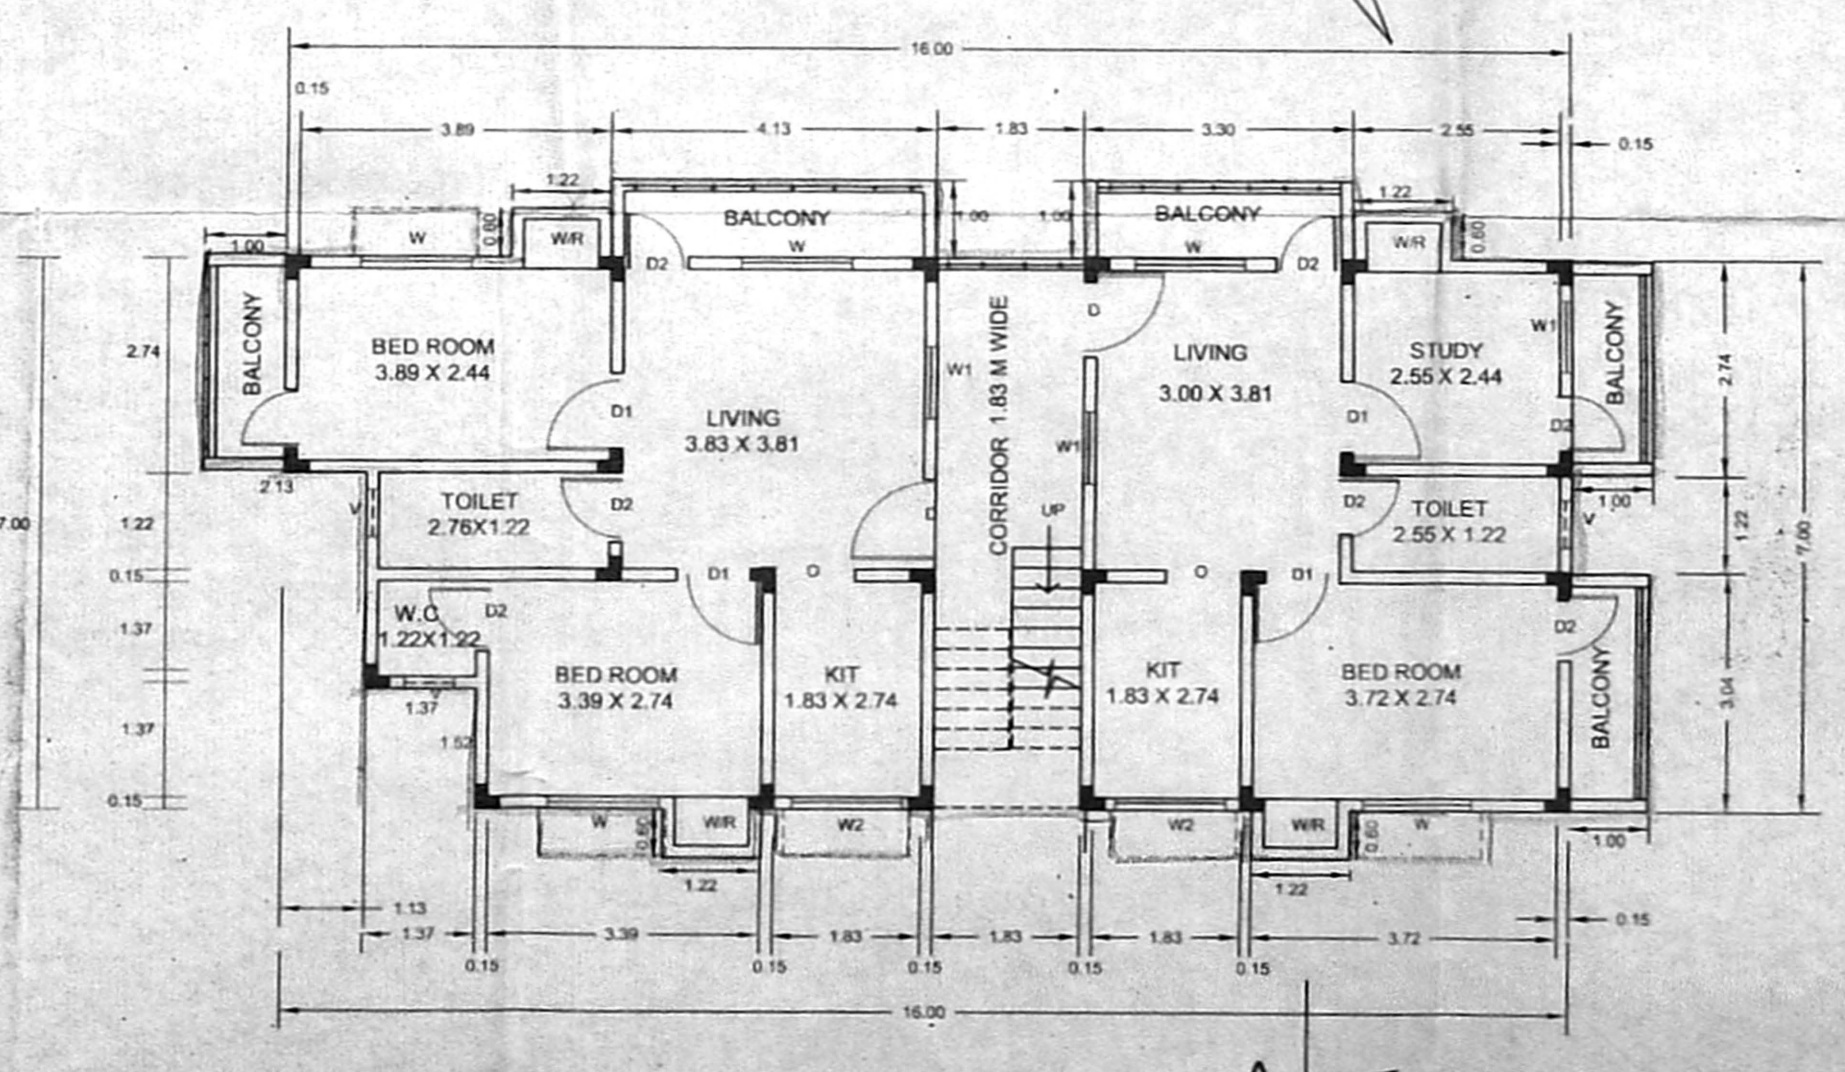

FIRST FLOOR PLAN

PLAN SHOWING THE PROPOSED RESIDENTIAL BUILDING AT T.S. NO. 3/2 (Part), Plot no.4, OLD S.NO. 183/175, 176, 177 & 178pt. BLOCK NO. 58, JAYARAMAN STREET, THIRUVANMIYUR VILLAGE.

VILLAGE THIRUVANMIYUR  
 SURVEY NO. T.S. NO. 3/2 (Part)  
 SUB DIVISION PLOT NO. 4  
 BLOCK NO. 58  
 STREET JAYARAMAN STREET

SCALE 1" = 8'0" ( 1:100)