



OFFICE COPY

A/001842/462/2004


Planning Permit No. **AP/205978/17.09.2004**
APPROVED
 SUBJECT TO THE CONDITIONS IN THIS OFFICE LETTER
 No. **AP/205978/17.09.2004**
 O/C **[Signature]**
 FOR MEMBER SECRETARY
 CHENNAI METROPOLITAN
 DEVELOPMENT AUTHORITY
 CHENNAI-600008

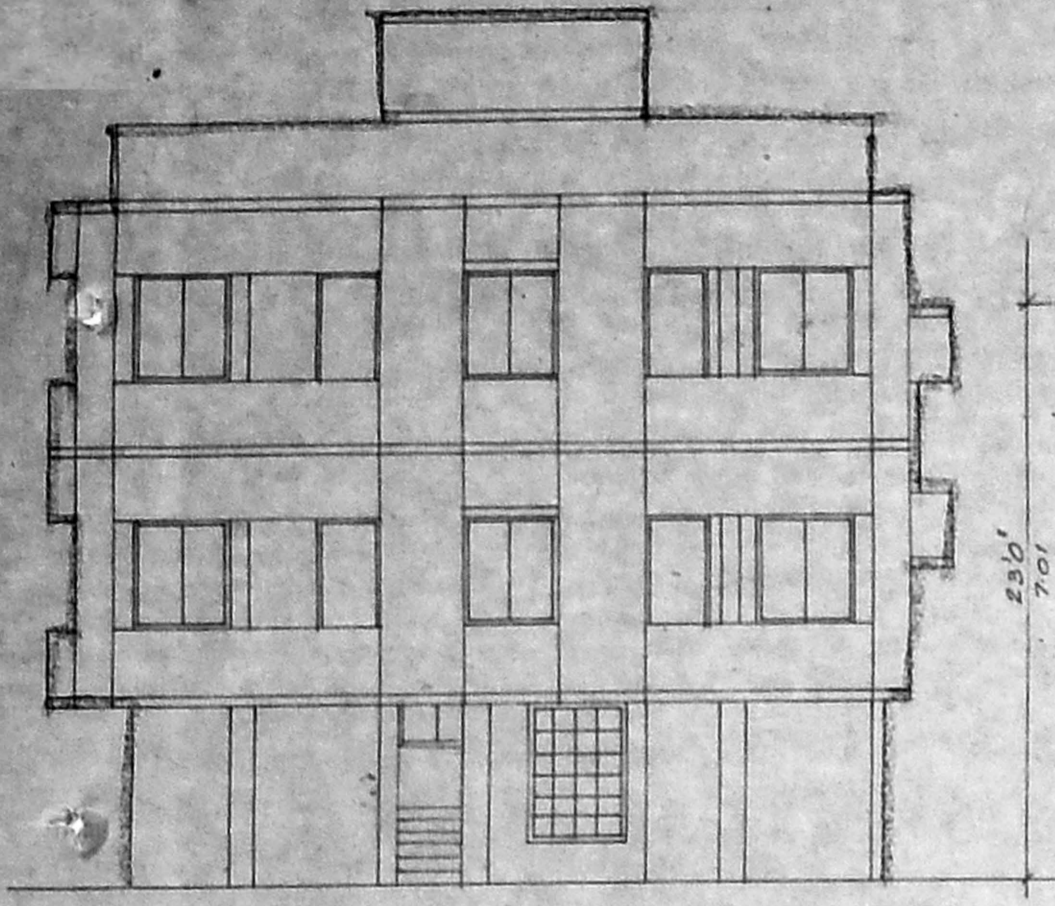


ELEVATION

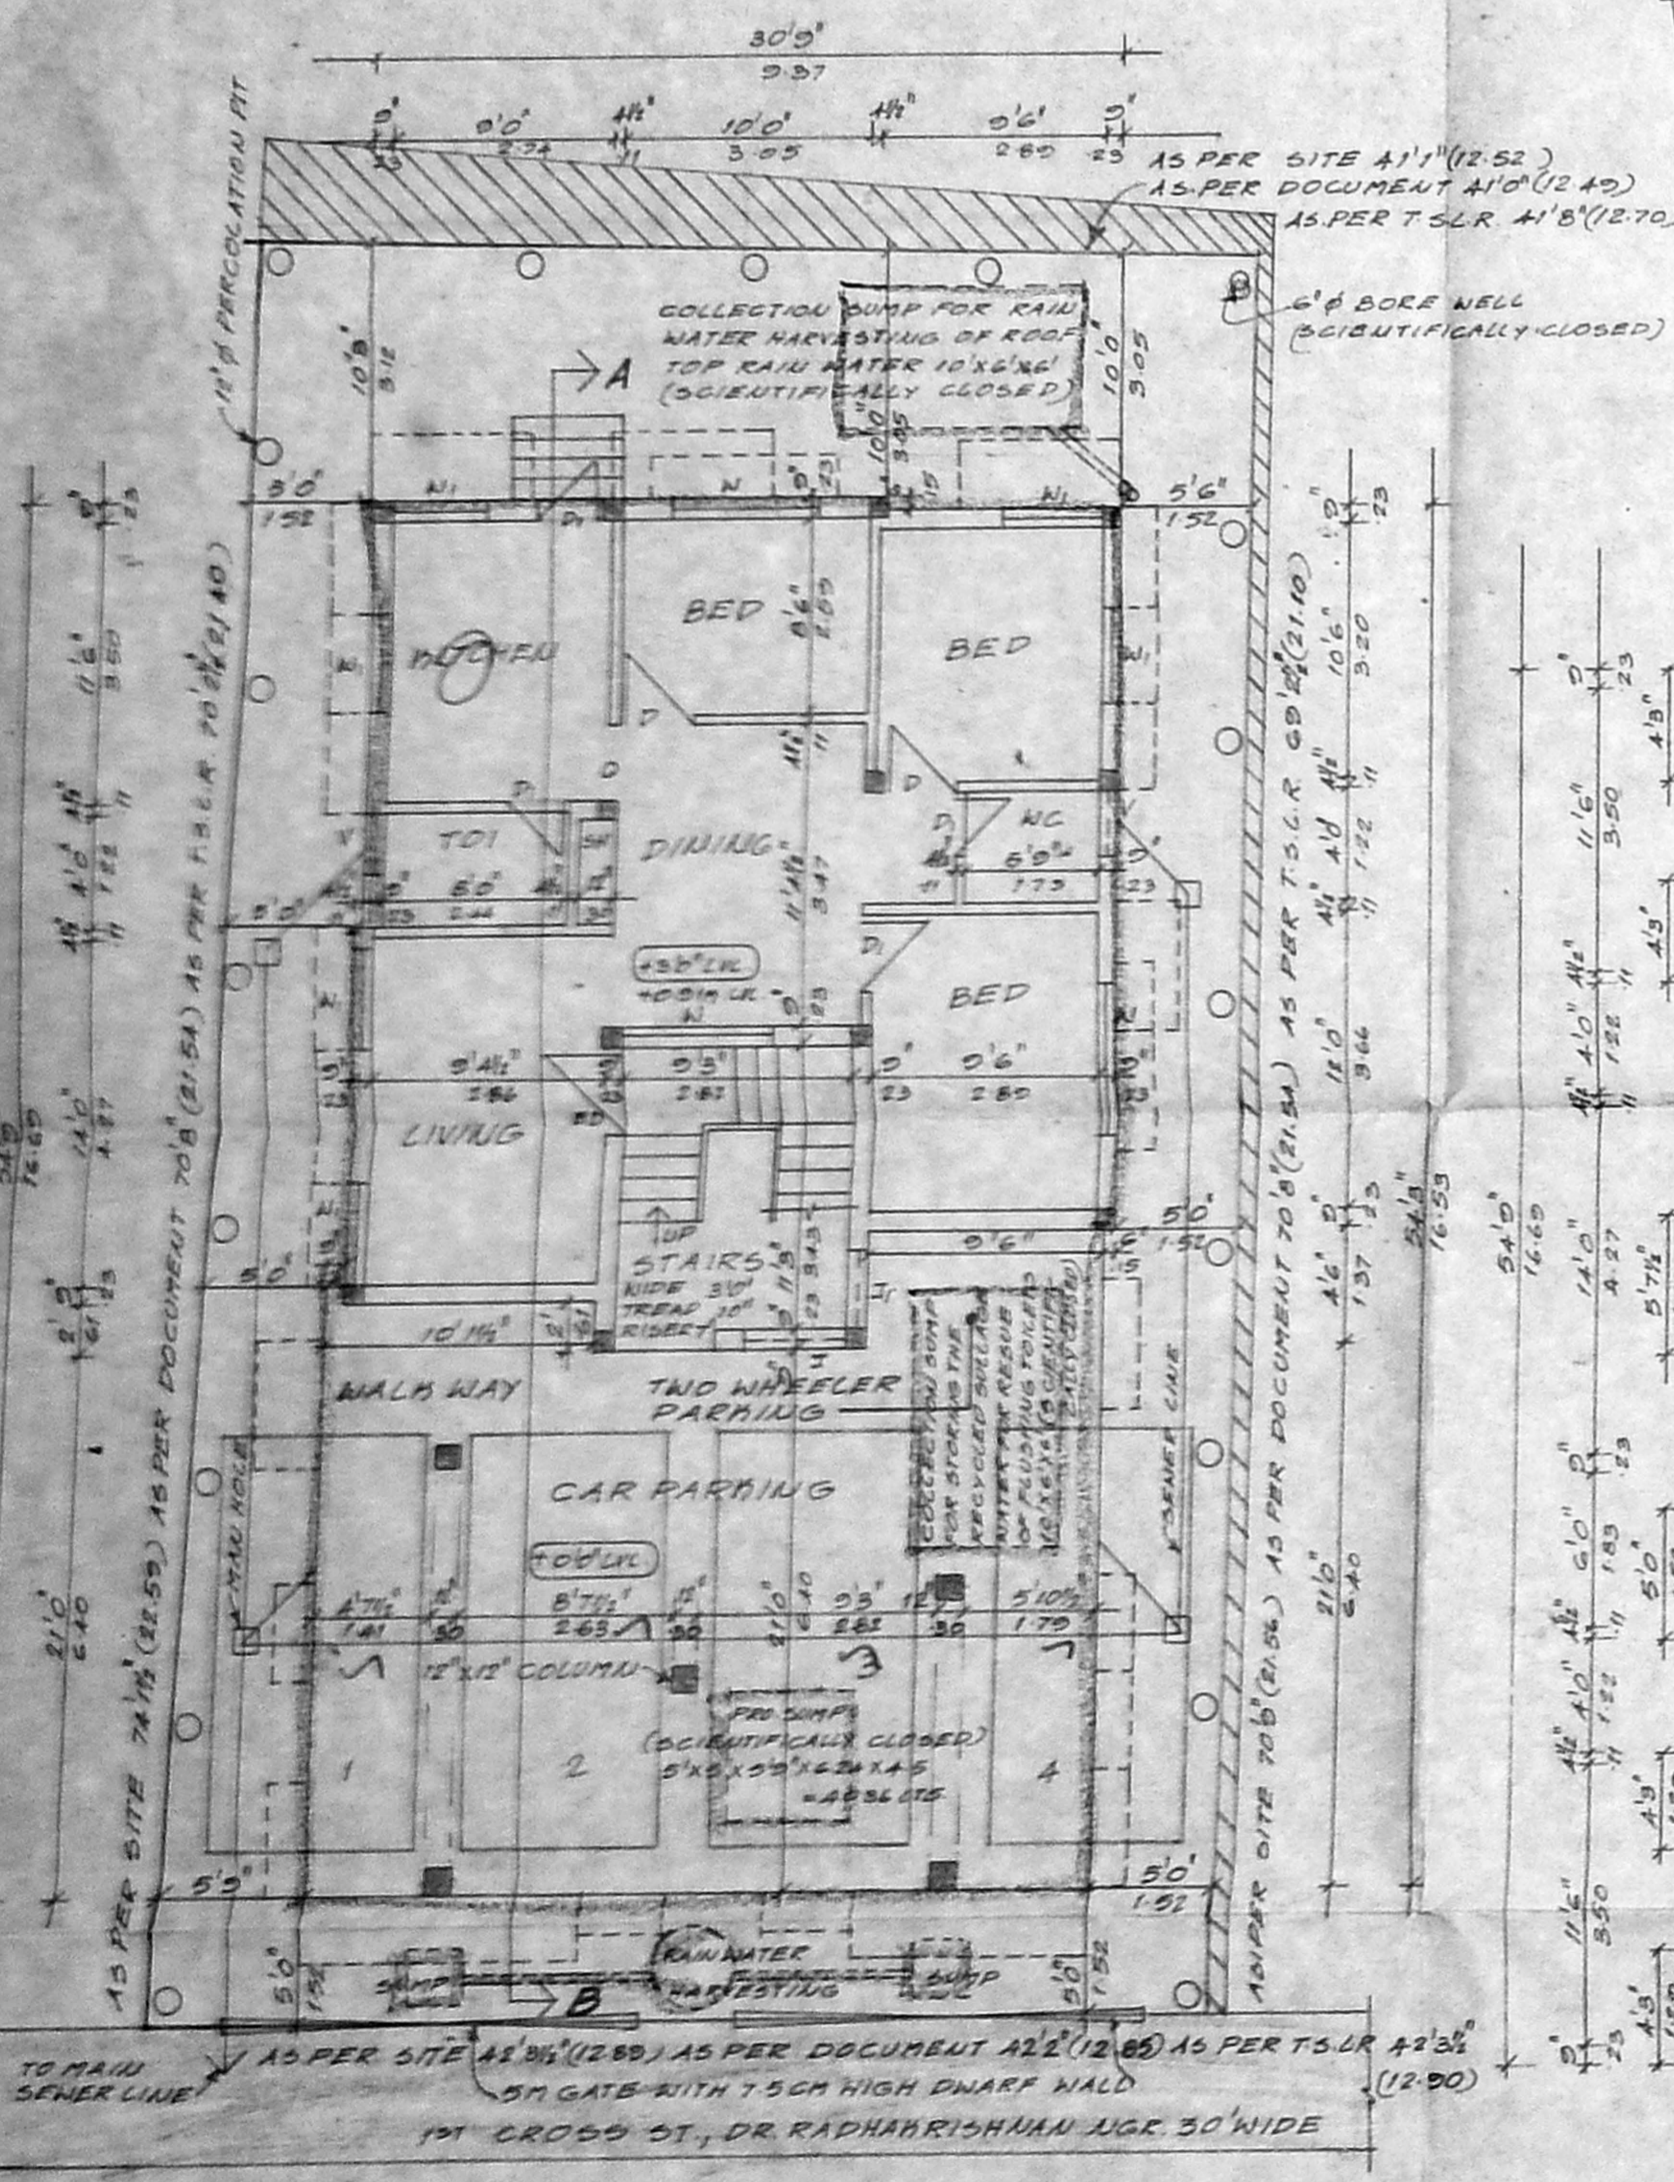


SITE CUM PLOT CUM GROUND FLOOR PLAN

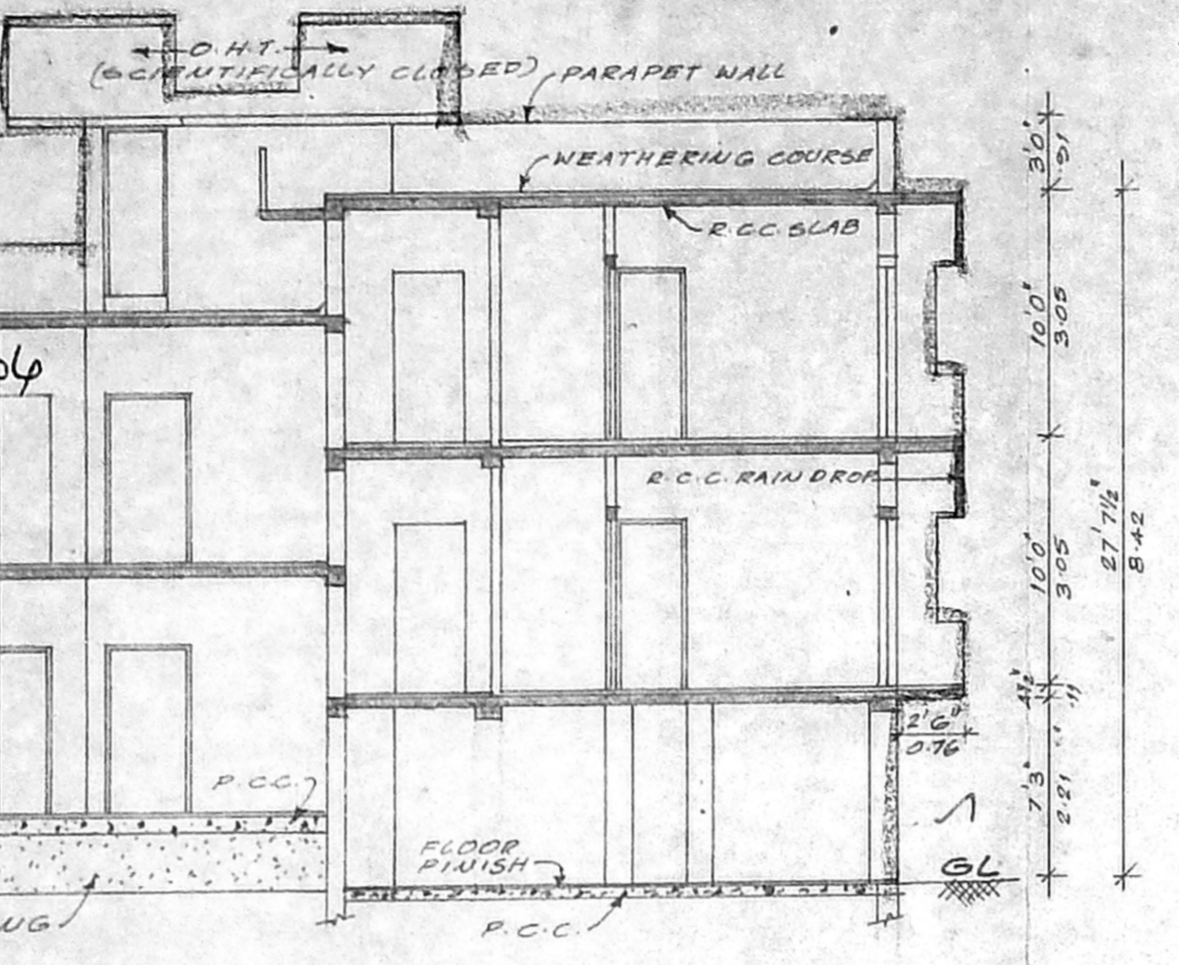


SECTION ON AB

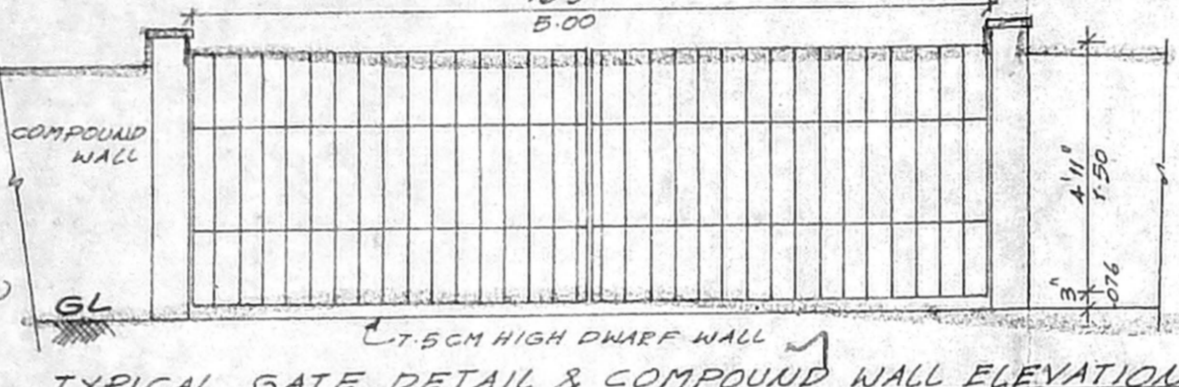


TYPICAL GATE DETAIL & COMPOUND WALL ELEVATION

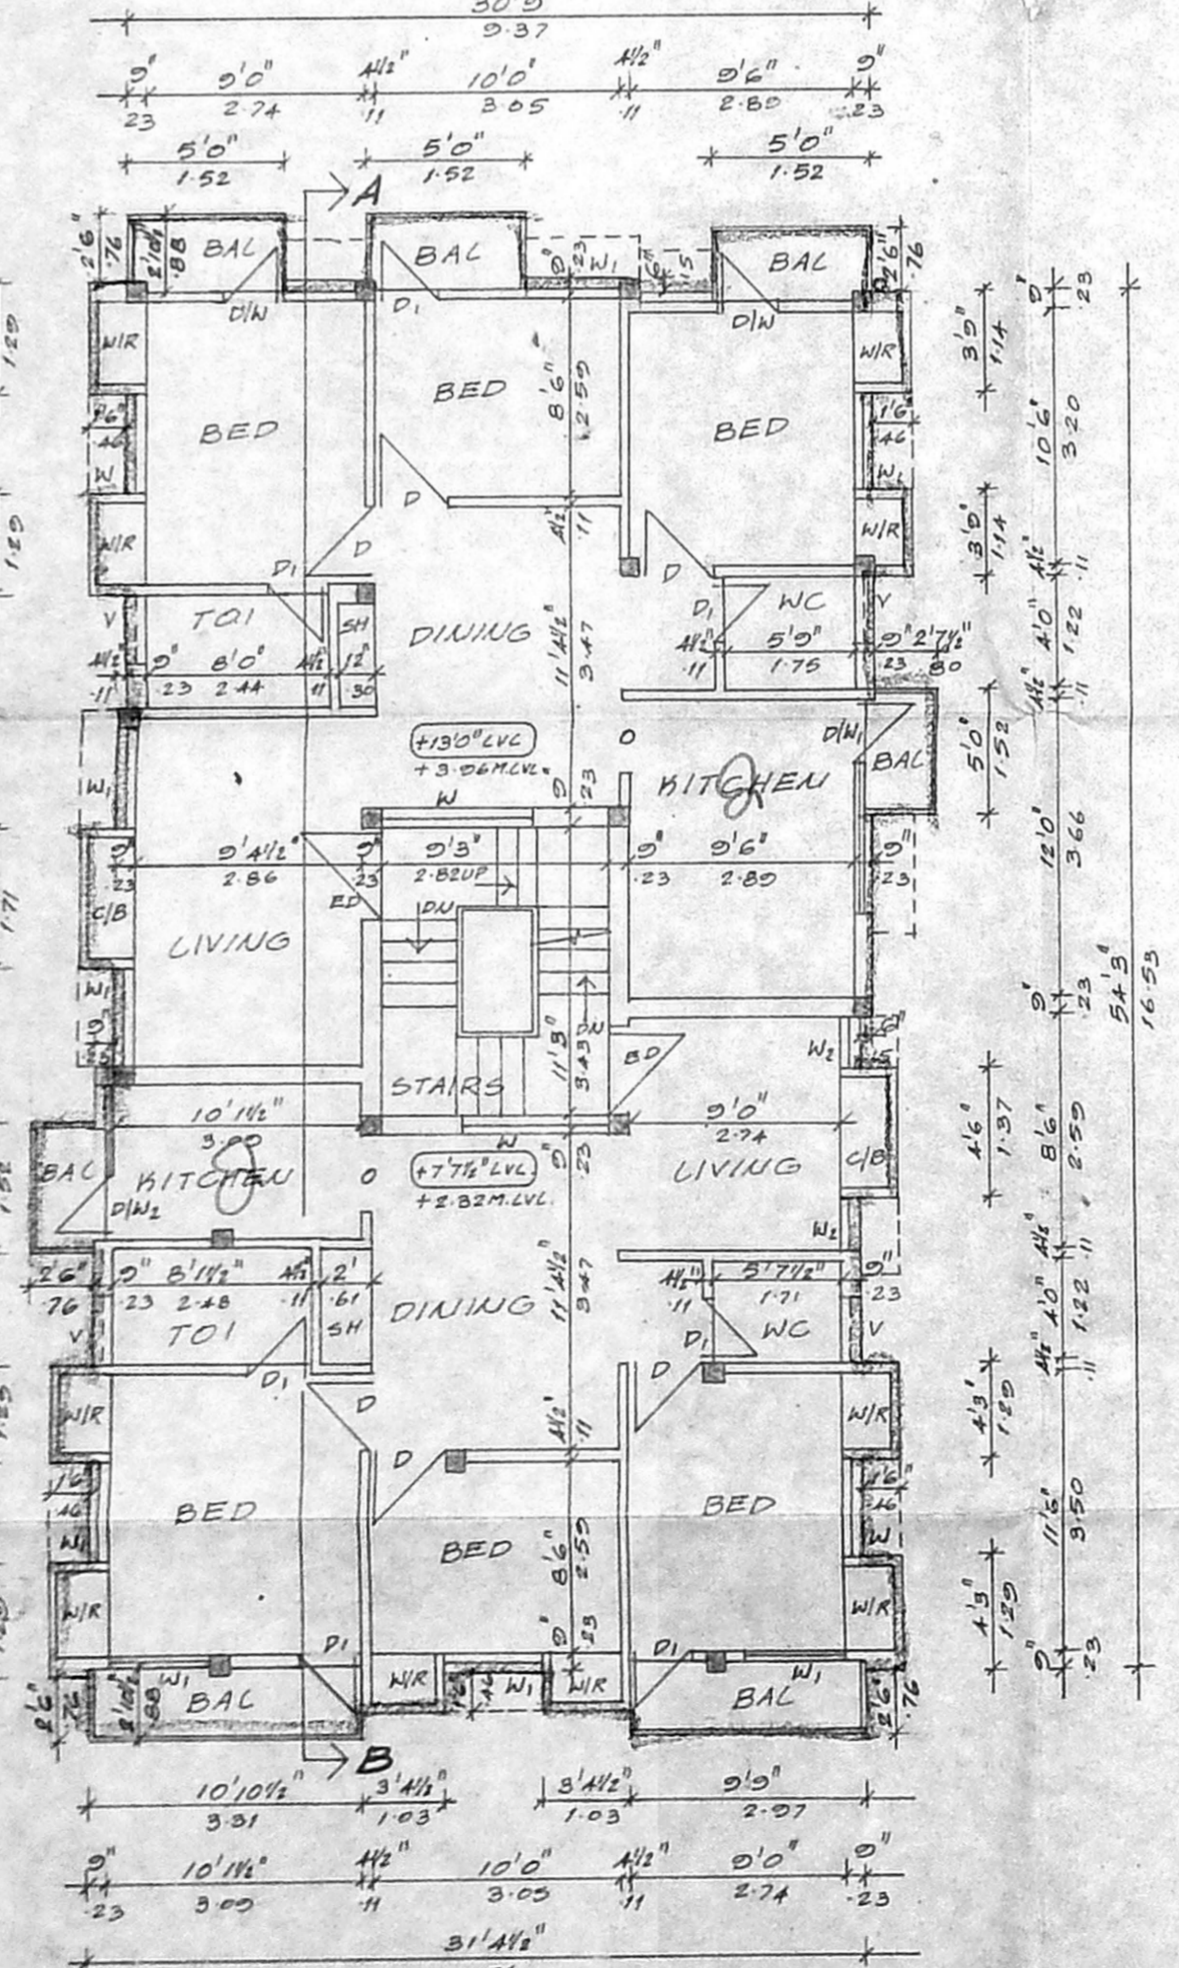


FIRST FLOOR PLAN

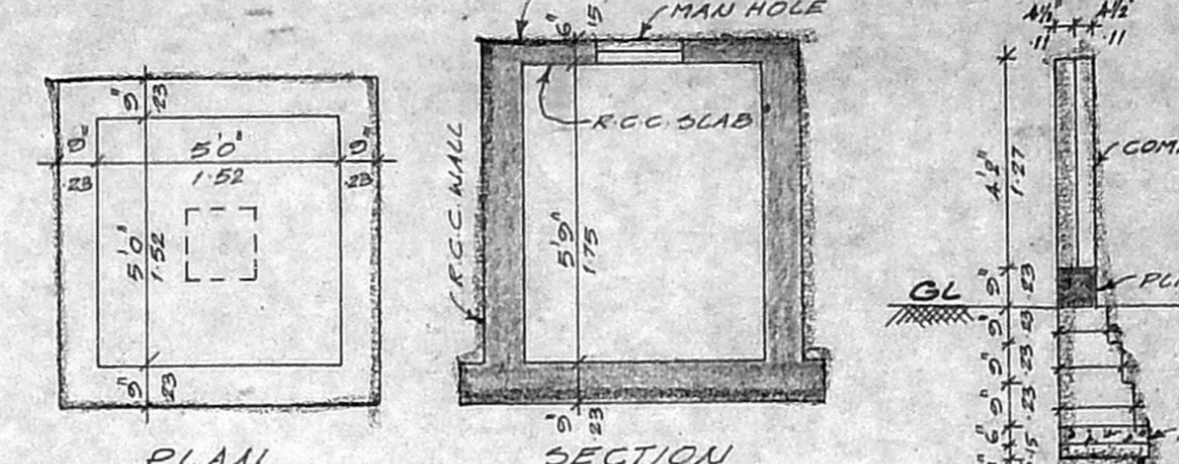


PLAN SECTION SUMP DETAIL (SCALE: 1:20)

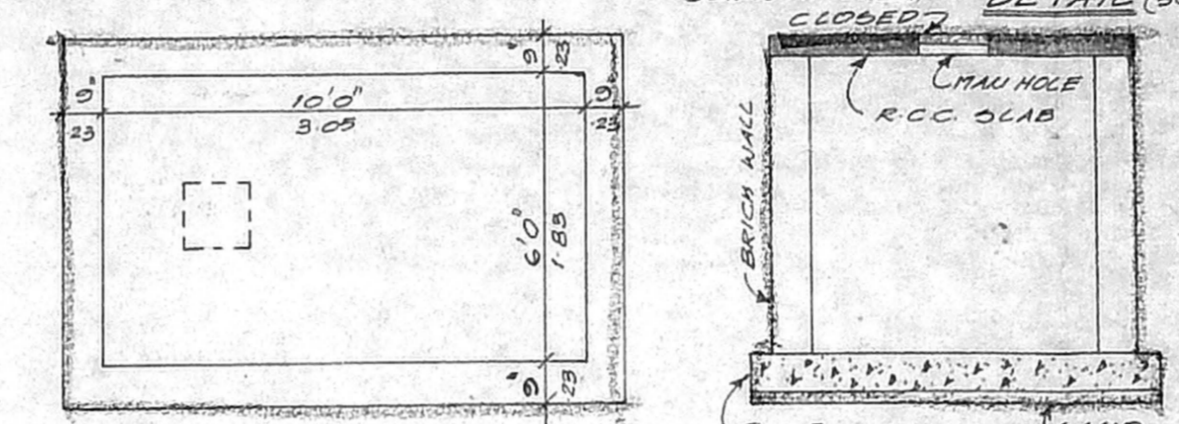


PLAN SECTION DETAIL OF COLLECTION SUMP FOR REUSE OF FLUSHING TOILETS (SCALE: 1:20)

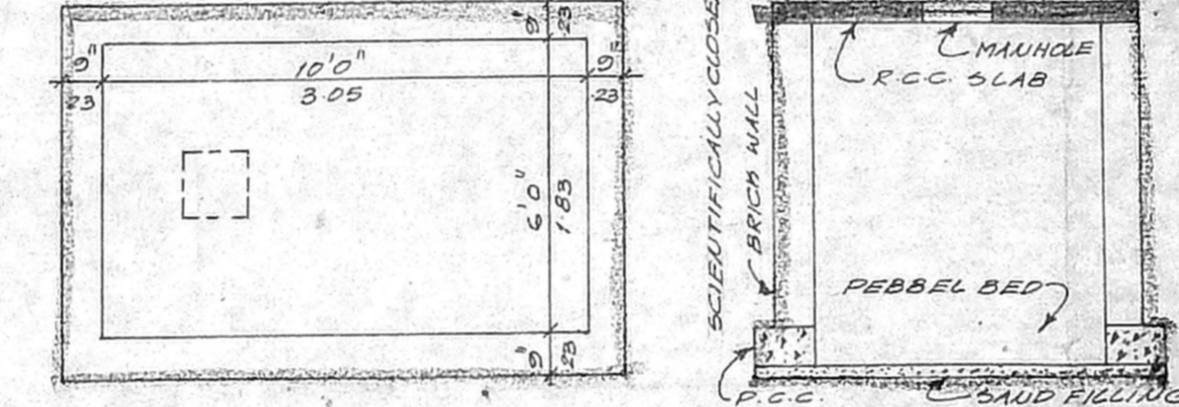


PLAN SECTION DETAIL OF COLLECTION SUMP FOR RAIN WATER HARVESTING OF ROOF TOP RAIN WATER (SCALE: 1:20)

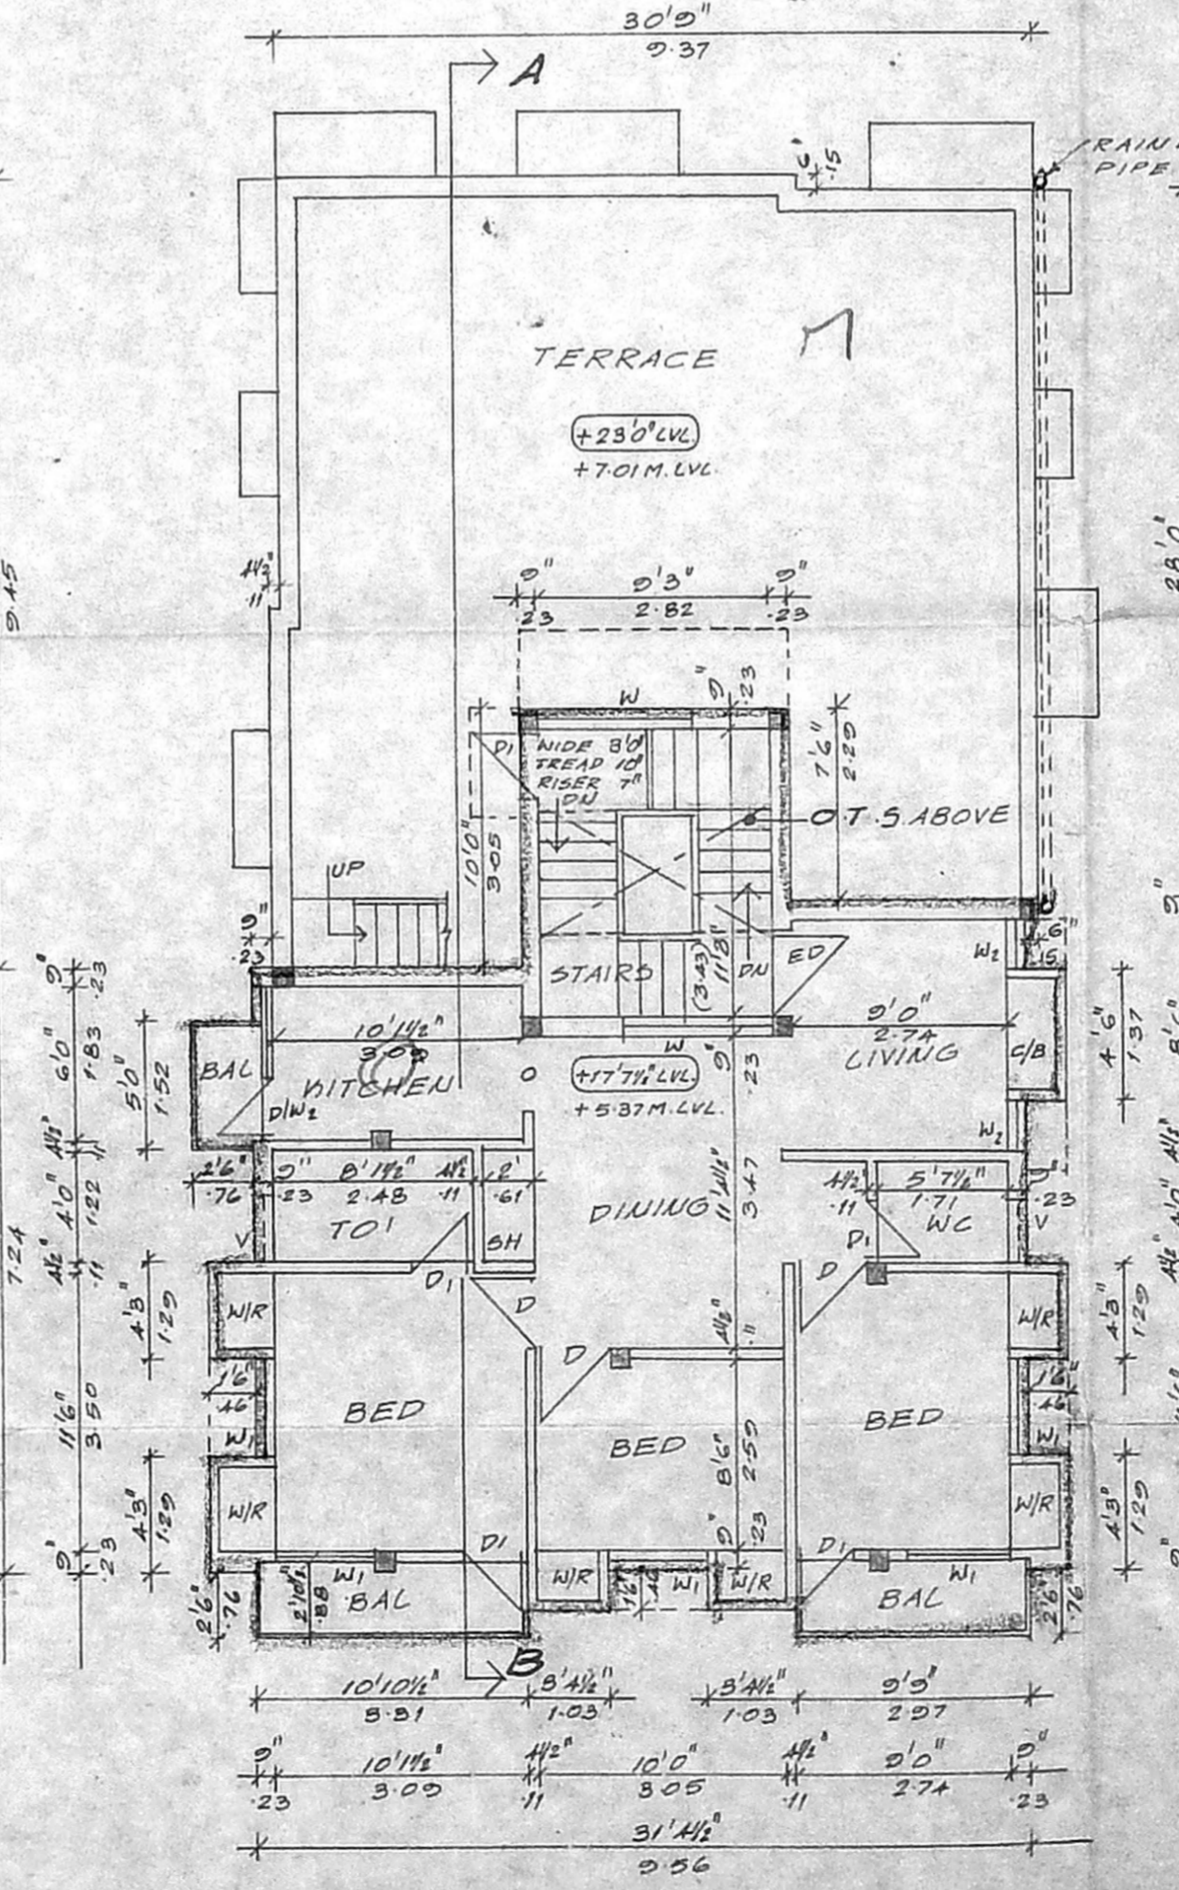

SECOND FLOOR PLAN (PART)

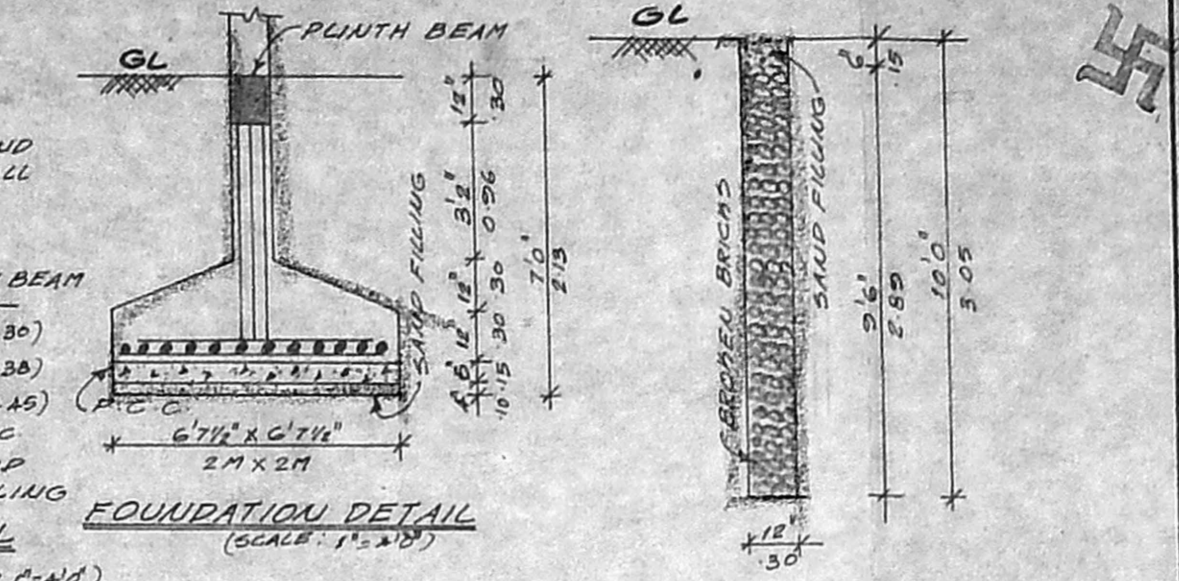


FOUNDATION DETAIL (SCALE: 1:20)

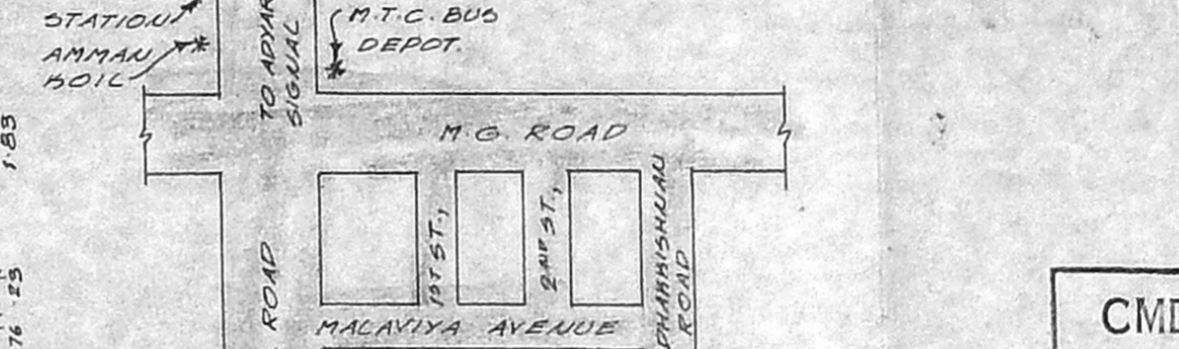

PERCOLATION PIT DETAIL (SCALE: 1:20)



LOCATION PLAN (NOT TO SCALE)

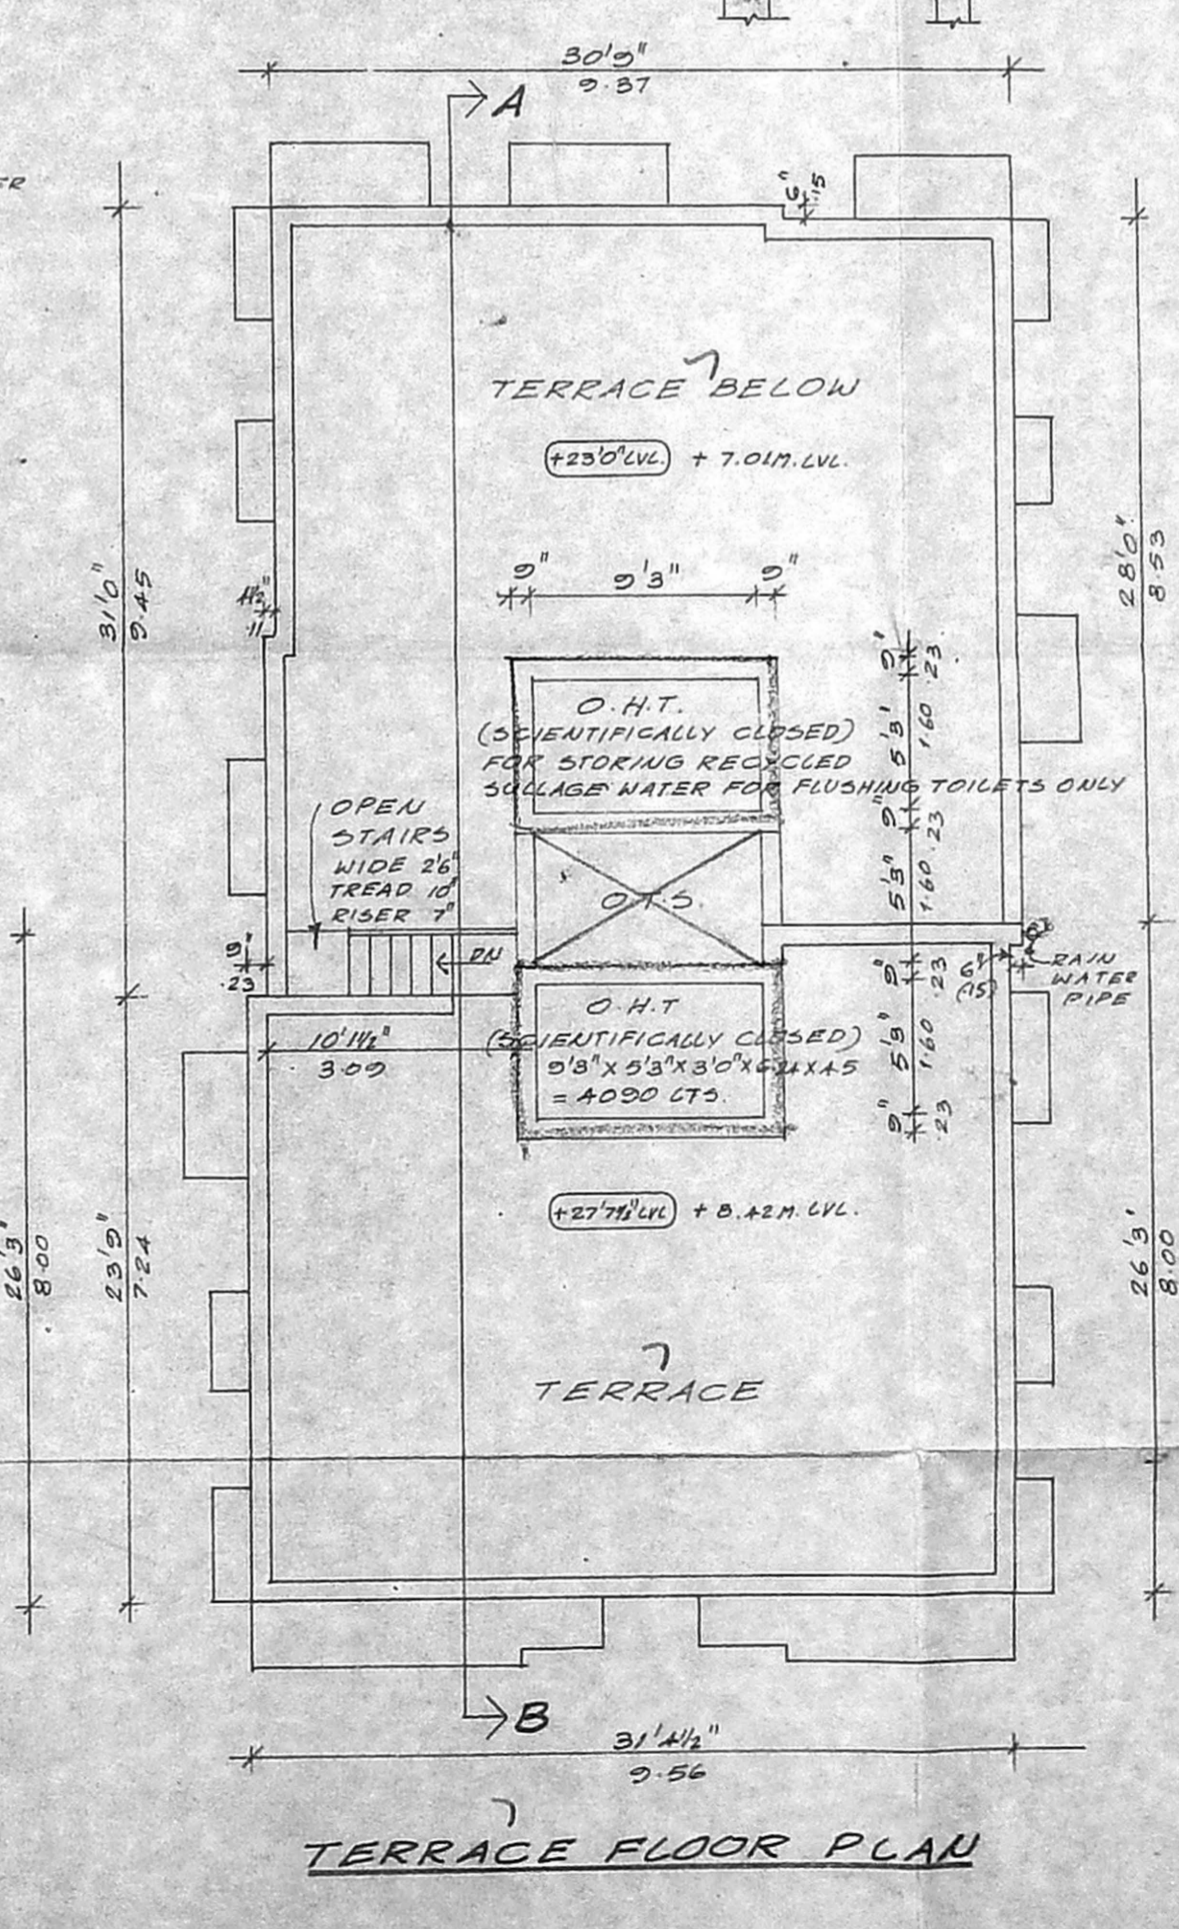

TERRACE FLOOR PLAN

PLAN SHOWING THE PROPOSED RESIDENTIAL BUILDING AT DOOR NO: 12/10, 1ST CROSS STREET, DR. RADHAKRISHNAN NAGAR, THIRUVANMIYUR, CHENNAI-600008. S.NO: 132/2/2 ADD 132/25, (AS PER PATTAT.S.NO: 43. S.NO: 132/2B, PART) BLOCK NO: 25 IN 40 THIRUVANMIYUR VILLAGE. CORP. DIV: 155, ZONE: 10.

CMDA "A" CHANNEL
 C. No. **AP/205978/17.09.2004**
 Scale: **1:100**
 Scrutiny P. A. I. **[Signature]**

SCHEDULE OF FINISHES

ED	ENT. DOOR	D.P.	5'6" x 7'0"
D	DOOR		3'0" x 7'0"
D1	DOOR		2'6" x 7'0"
DW1	DOOR CUM WINDOW		6'0" x 7'0"
DW2	DOOR CUM WINDOW		6'0" x 7'0"
W	WINDOW		6'0" x 4'6"
W1	WINDOW		4'0" x 4'6"
W2	WINDOW		2'0" x 4'6"
V	VENTILATOR		2'6" x 2'6"
O	OPENING		3'0" x 7'0"

AREA STATEMENT

PLOT AREA	2305.00	262.87
MAX. F.S.I.	4357.50	404.81
GROUND FLOOR	975.56	90.63
FIRST FLOOR	1886.85	175.29
SECOND FLOOR (PART)	983.46	91.36
TOTAL	3845.87	357.28

CAR PARKING (STLT) 722.43 67.11
 F.S.I PROVIDED 1.32
 PLOT COVERAGE 64.95%

COLOUR INDEX

PROPOSED	[Symbol]
ROAD	[Symbol]
SITE BOUNDARY	[Symbol]

[Signature]
 OWNER(S)

S. ATHYANAN, B.E.,
 CHAR. ERD ENGINEER,
 Class I. License Surveyor No. 192
 Corporation of Chennai
 6, Northmuni Street, T. Nagar,
 Chennai-17. Ph: 28156824.
 Mobile: 31038440.

LICENSED SURVEYOR