



AT PLOT NO.5, DOOR NO.1/5 FRANCIS JOSEPH STREET, CHENNAI 600 001.  
 SURVEY NO. 11514(PART), GEORGE TOWN DIVISION BLOCK NO.94,  
 VOC NAGAR VILAGE, CHENNAI.  
 CMDA APPROVED SUB DIVISION  
 PPD/LO NO.142/2003 WIDE LETTER NO.  
 L1/17327/2003 DATED 24/12/2003  
 CORPORATION OF CHENNAI APPROVAL NO.  
 D2/362/2003 DATED 20/1/2004

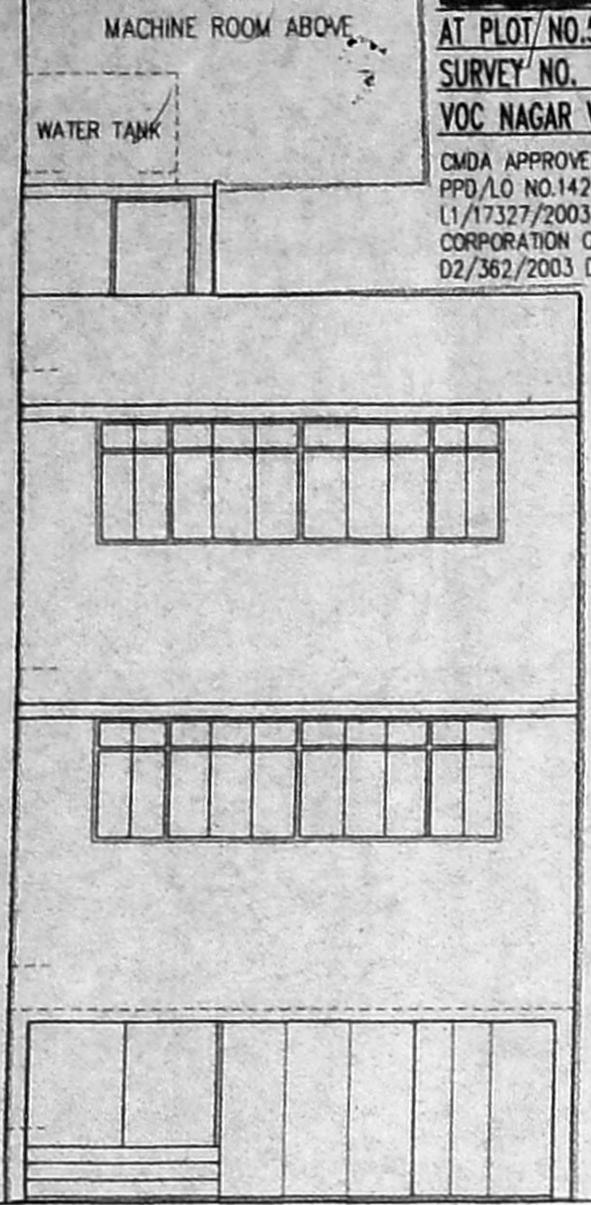


FRONT ELEVATION

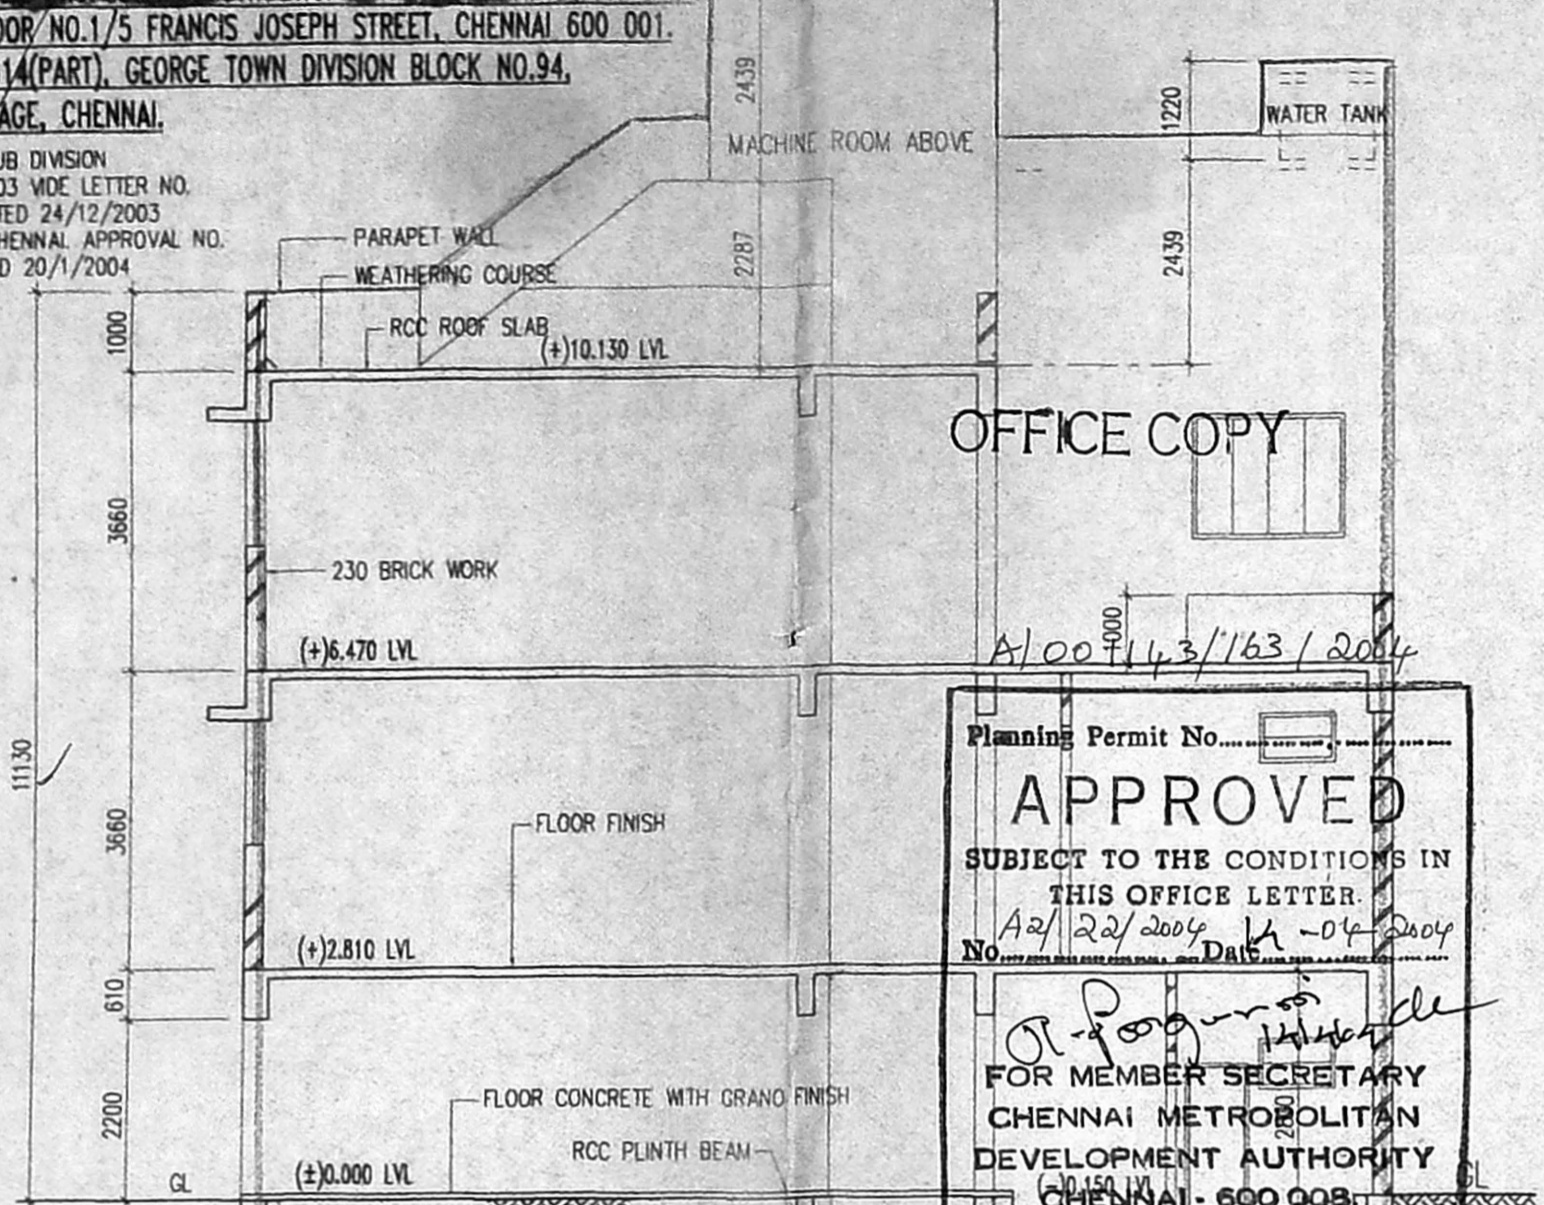


SECTION A-A


Planning Permit No. A/00/143/163/2004  
**APPROVED**  
 SUBJECT TO THE CONDITIONS IN THIS OFFICE LETTER.  
 No. A2/22/2004 L-04/2004  
 Date 14/11/2004  
 FOR MEMBER SECRETARY  
 CHENNAI METROPOLITAN  
 DEVELOPMENT AUTHORITY  
 CHENNAI - 600 008

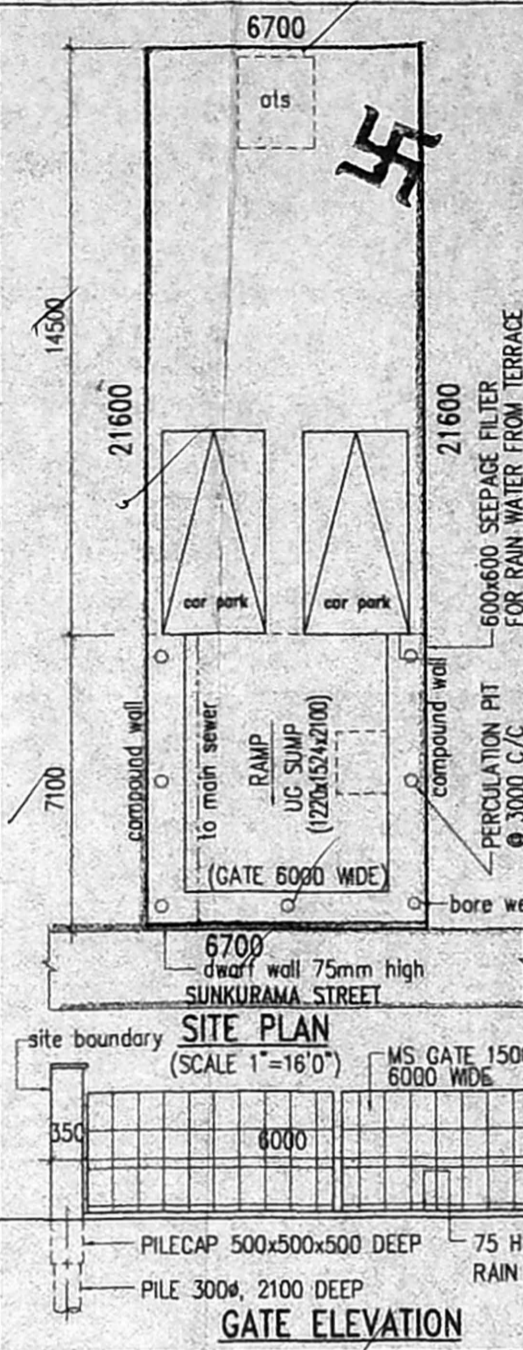


GATE ELEVATION

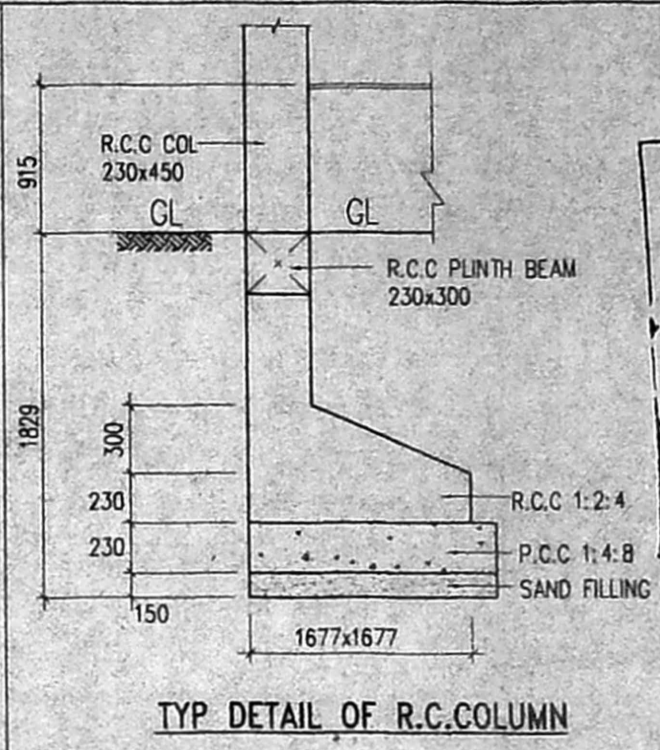

TYP DETAIL OF R.C.COLUMN

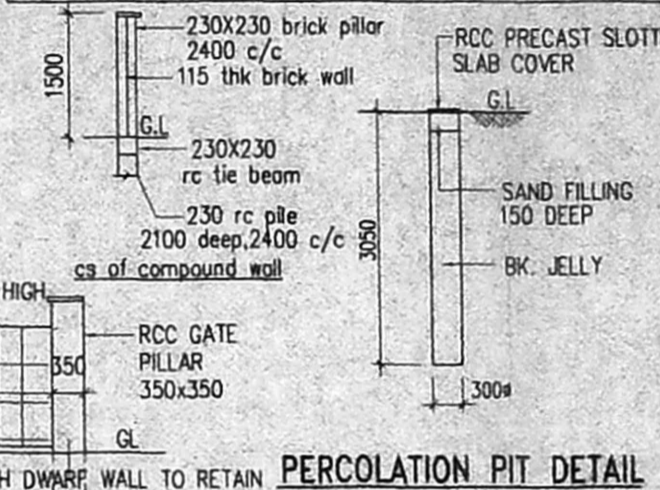

PERCOLATION PIT DETAIL

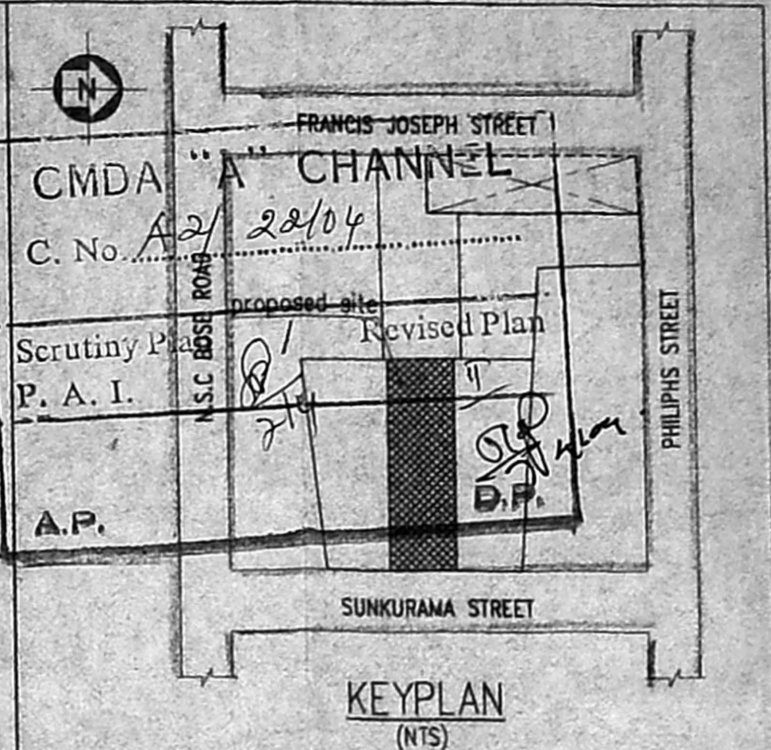

**SPECIFICATION**  
 FOUNDATION : RC FOOTING WITH PLINTH BEAM IN 1:2:4  
 P.C.C. 1:5:10 OVER SAND FILLING. 230 PLINTH BEAM  
 BASEMENT AND SUPERSTRUCTURE BRICK WORK IN C.M. 1:5  
 RCC WORK 1:2:4 USING 0.8% STEEL AS PER INDSS  
 ALL JOINERY WORK IN SEASONED COUNTRY WOOD AND  
 PAINTED WITH ENAMEL PAINT.  
 ALL INTERNAL & EXTERNAL PLASTERING IN C.M 1:5  
 WEATHERING COURSE: BRICK JELLY CONCRETE IN  
 LIME 1:2 LAID TO SLOPE  
 AVE. 75 THK. TOP FINISHED WITH PRESSED TILES IN C.M. 1:3  
 CONCEALED ELECTRICAL WIRING & PLUMBING

**AREA STATEMENT**

PLOT AREA	: 144.72 Sq.M.
GROUND FLOOR AREA	: 25.88 Sq.M.
FIRST FLOOR AREA	: 94.07 Sq.M.
SECOND FLOOR AREA	: 78.20 Sq.M.
TOTAL BUILT-UP AREA (FSI)	: 198.15 Sq.M.
PLOT COVERAGE	: 65.0%
F.S.I	: 1.37
TOTAL NON FSI AREA (including still)	: 100.00 Sq.M.
OPEN STAIRCASE IN TERRACE	: 3.00 Sq.M.

**SCHEDULE OF JOINERY**


MKD	DESCRIPTION	WIDTH	HEIGHT
D	DOOR	1000	2100
D1	DOOR	750	2100
W1	WINDOW	5000	1524
W2	WINDOW	1524	1524
W3	WINDOW	1220	1220
V	VENTILATOR	915	600

**REFERENCE**


PROPOSED WORK	1. ALL DIMENSIONS ARE IN MILLIMETRES
ROAD	2. SCALE 1:100
SEWER LINE	3. GL REPRESENTS FORMED GROUND LEVEL
BOUNDARY LINE	

**OWNER**  
 D. malik  
 P.A. Holder


**LICENSED SURVEYOR**  
 B. VENKATRAMANI  
 CLASS-I LICENSED SURVEYOR  
 CORPORATION OF CHENNAI  
 Licence No. 731 of 2003-04

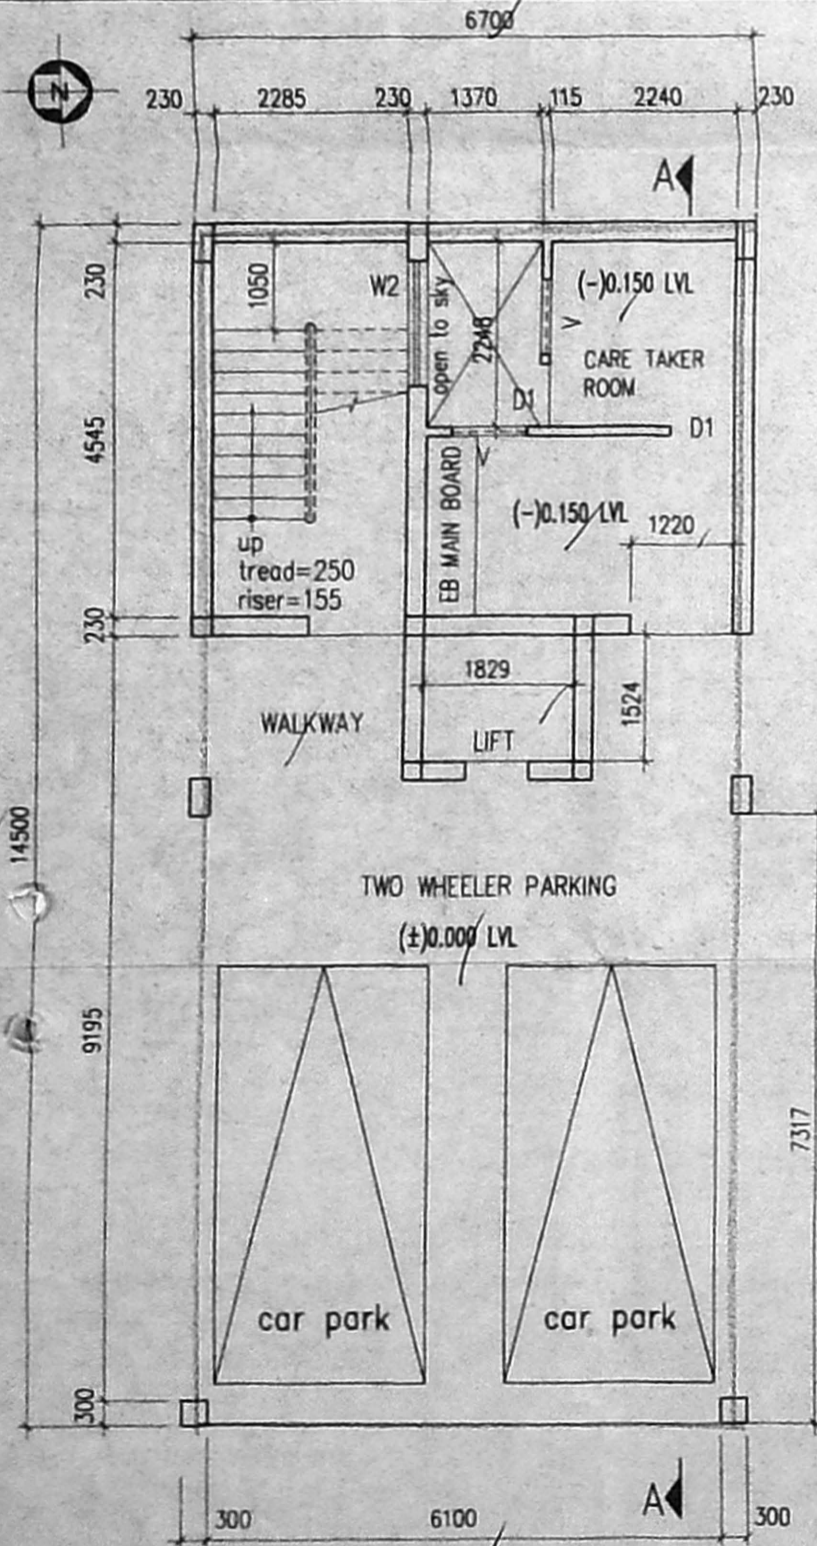


STILT FLOOR PLAN

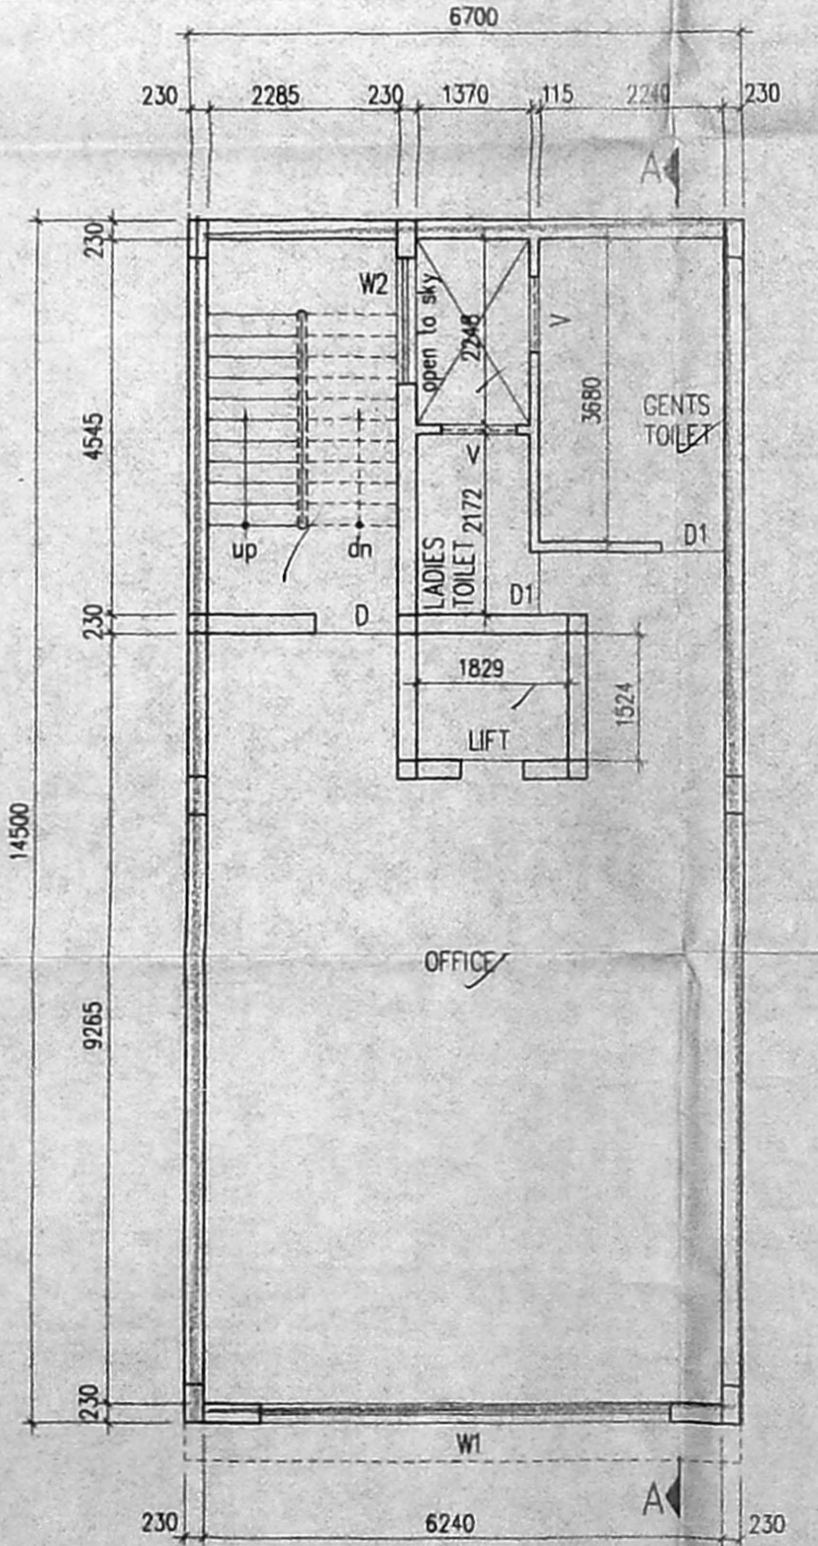

FIRST FLOOR PLAN

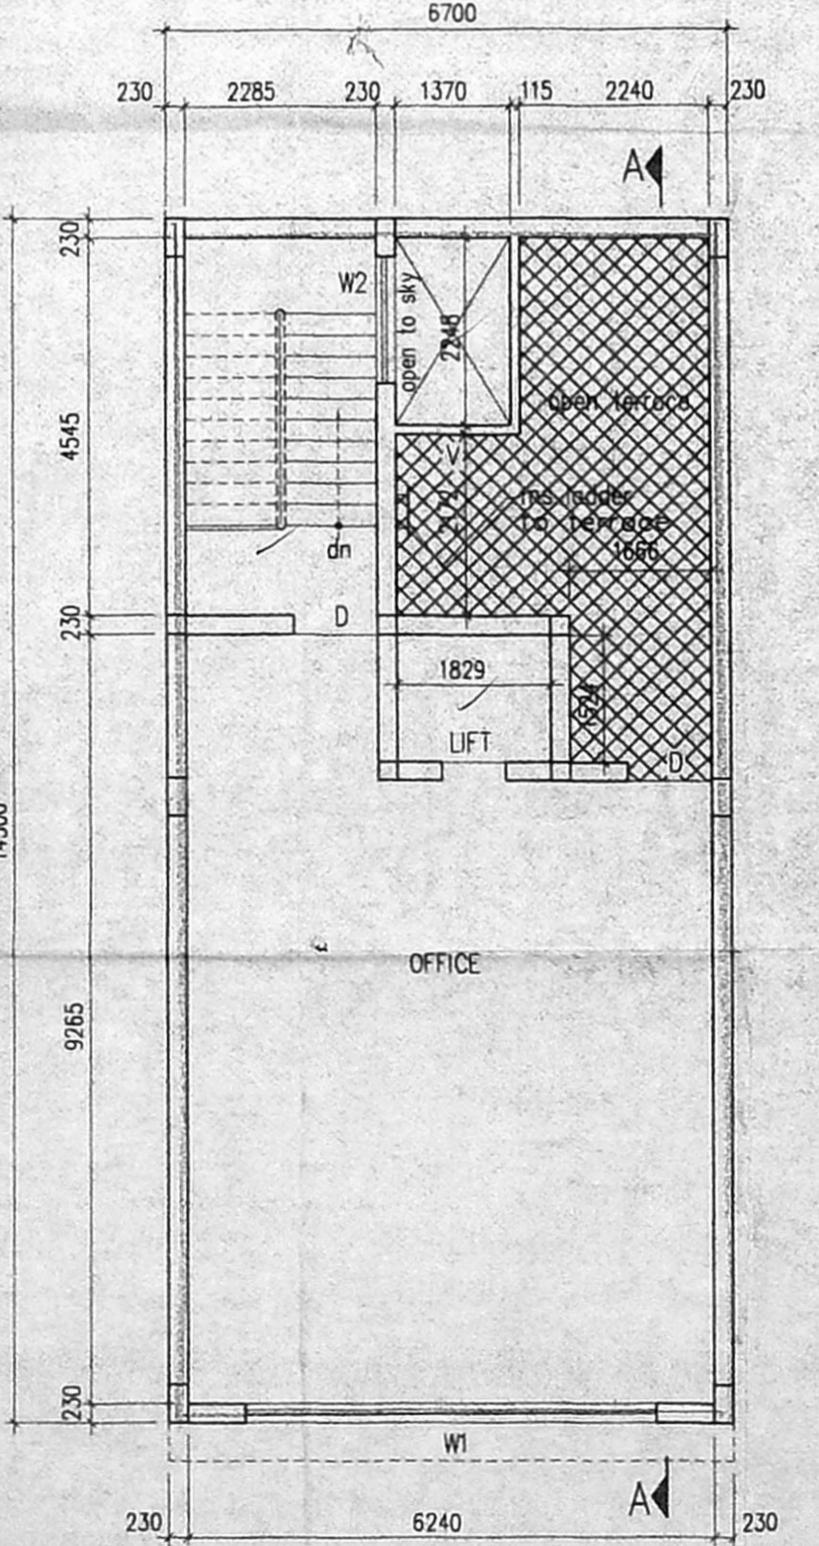

SECOND FLOOR PLAN

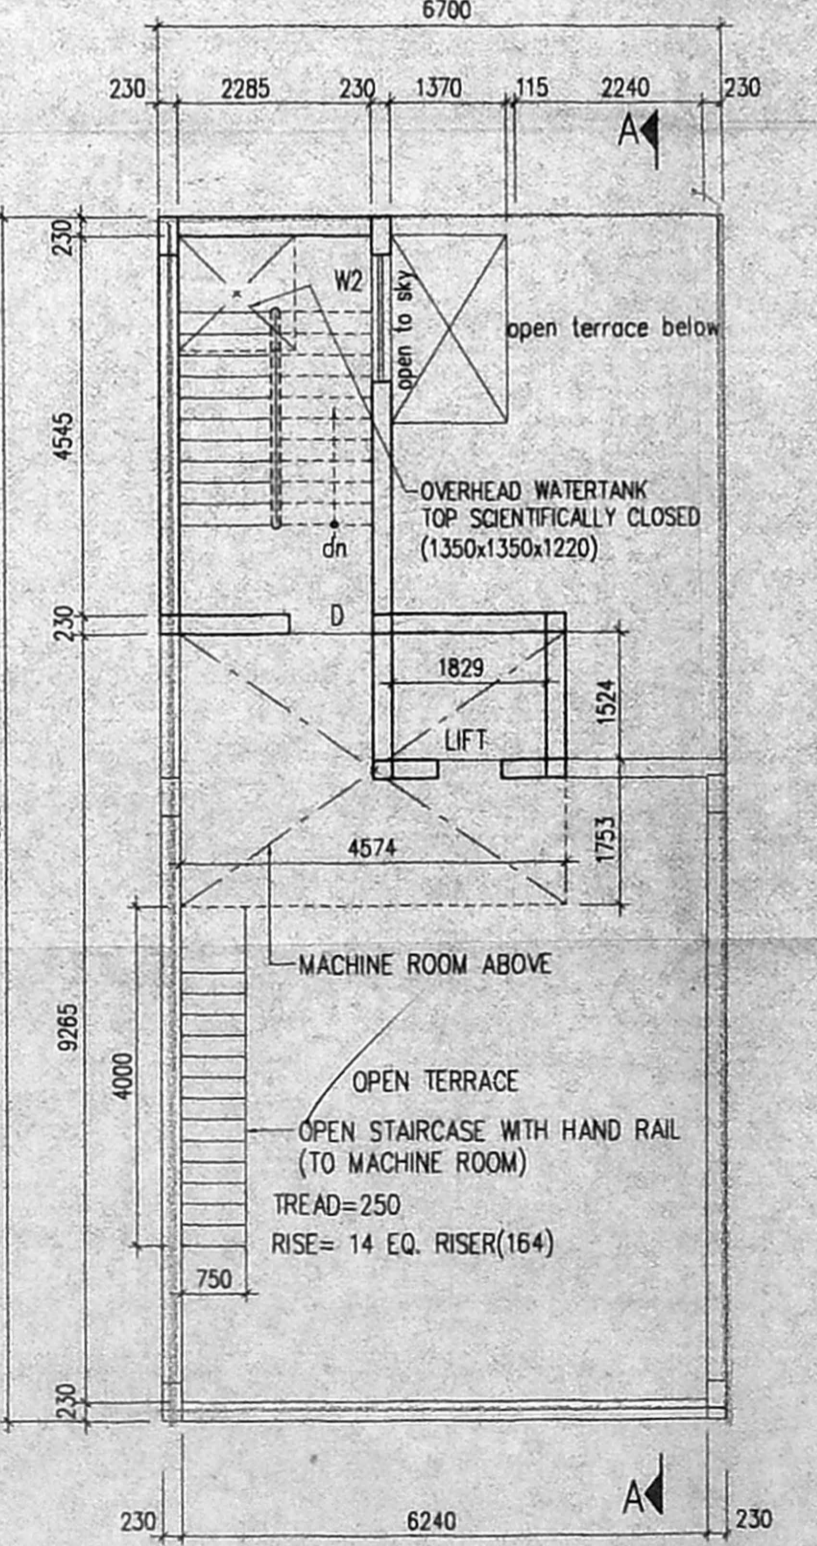

TERRACE FLOOR PLAN