




ELEVATION

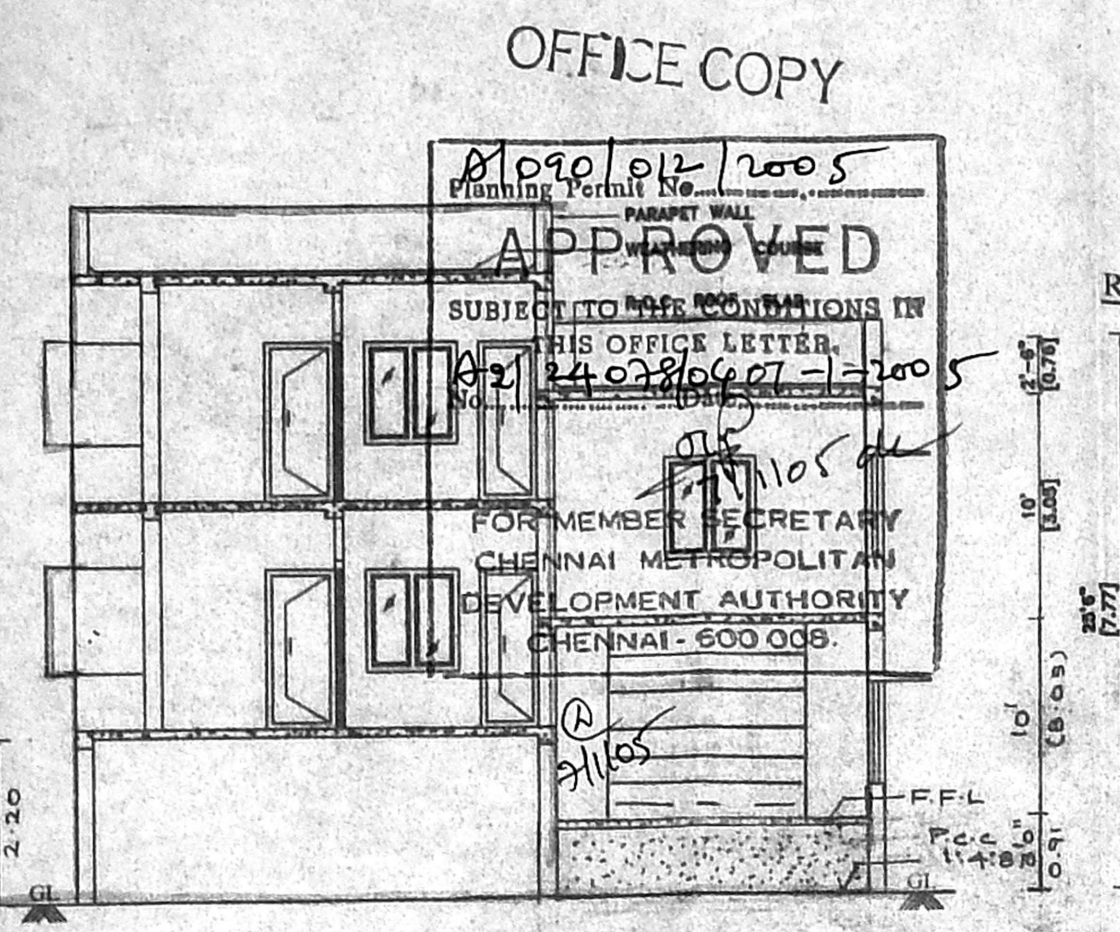


SECTION on "AA"

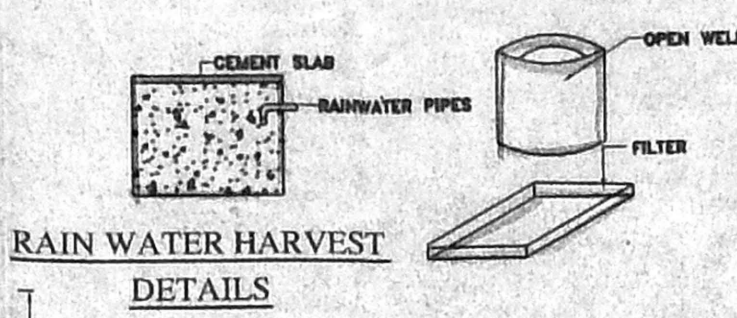


RAIN WATER HARVEST DETAILS

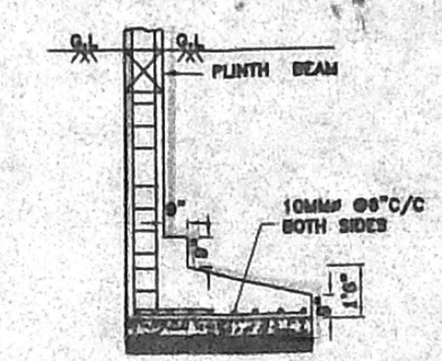


ESSENTIC FOOTING

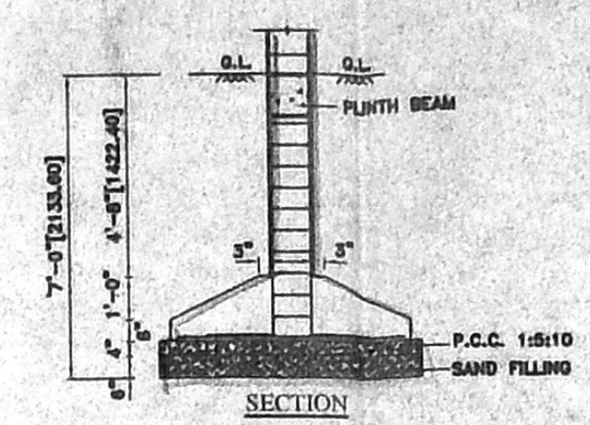


TYPICAL FOUNDATION DETAIL

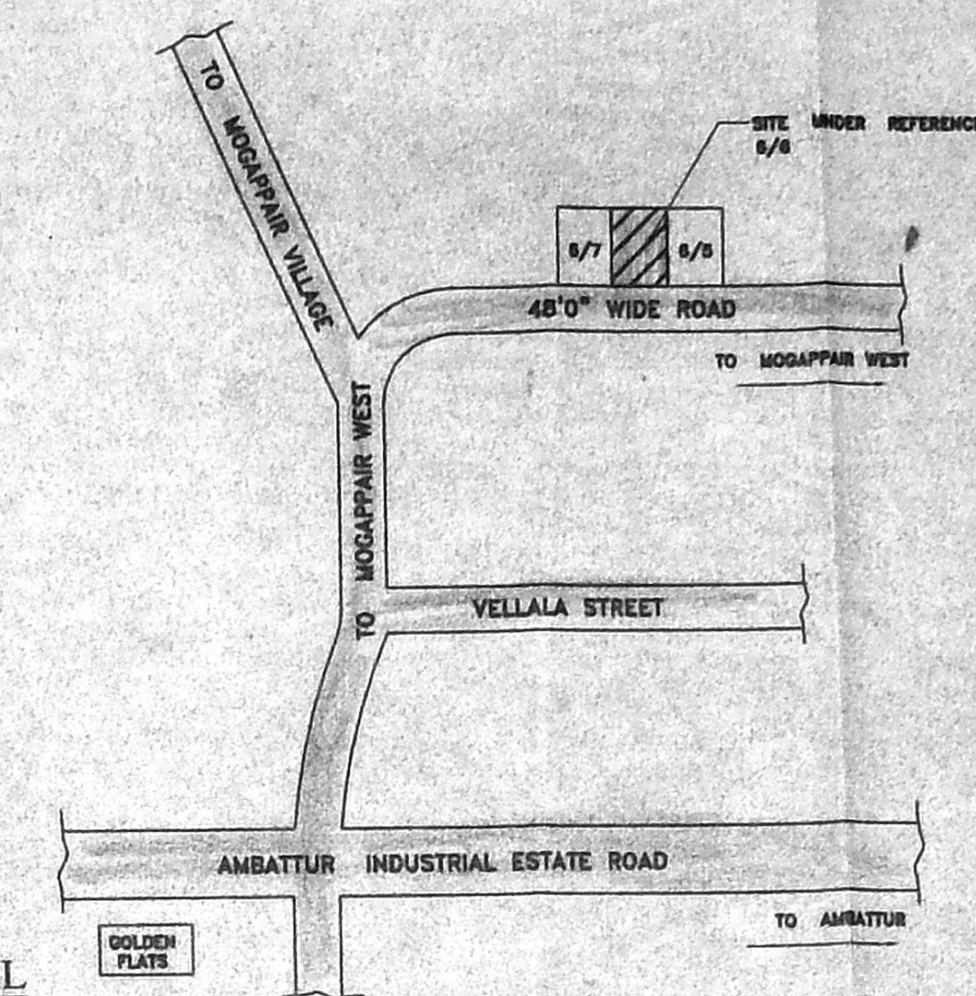


KEY PLAN

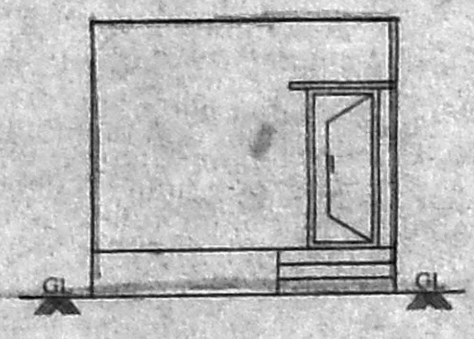


ELEVATION OF LUMBER ROOM

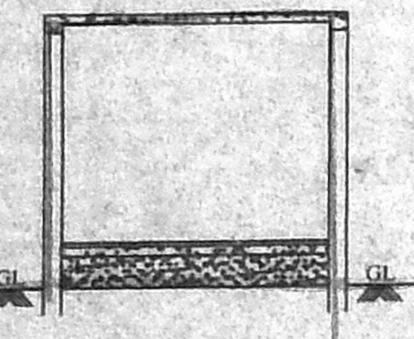


SECTION on "BB"

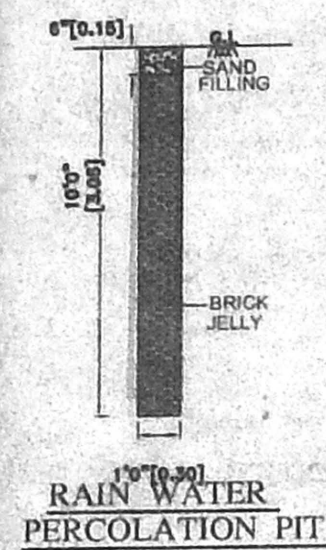


RAIN WATER PERCOLATION PIT

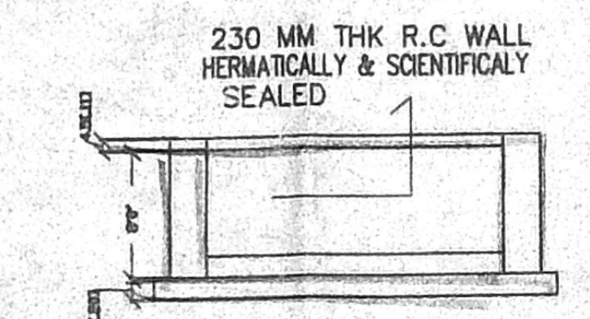


SECTION : B-B

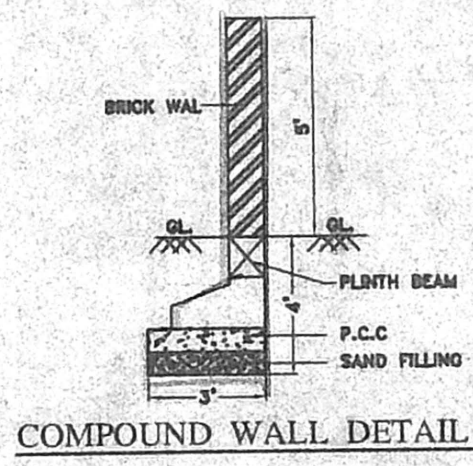


COMPOUND WALL DETAIL

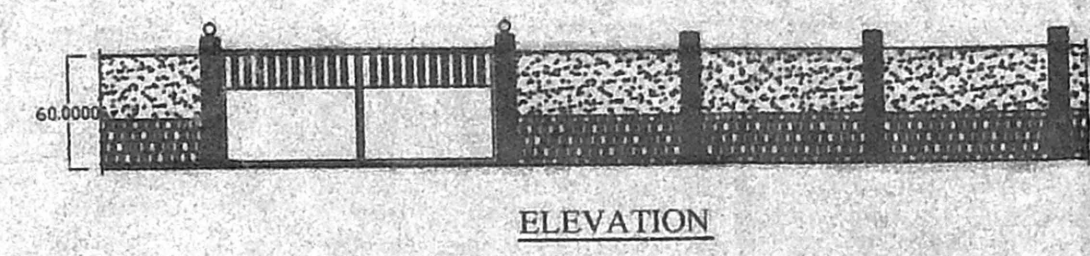


ELEVATION

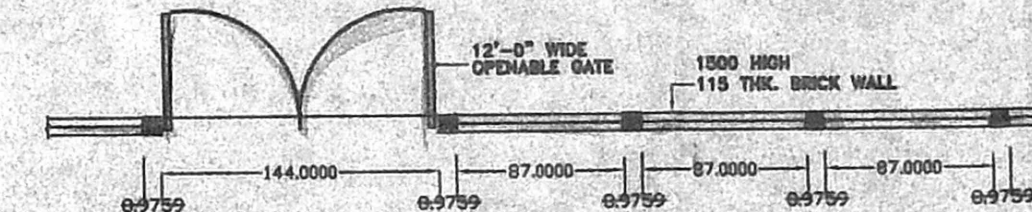


PLAN COMPOUND WALL DETAIL

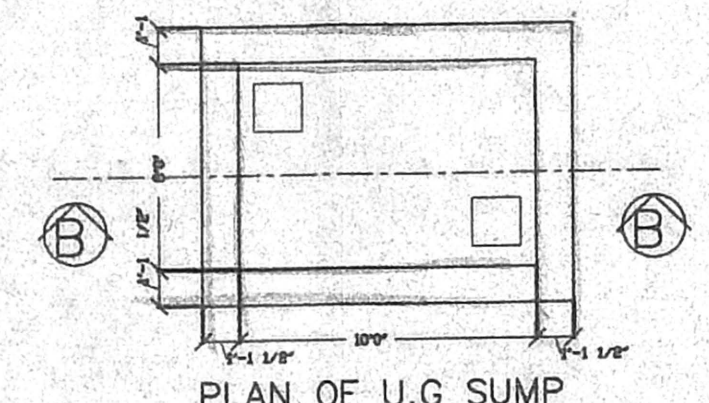


PLAN OF U.G SUMP

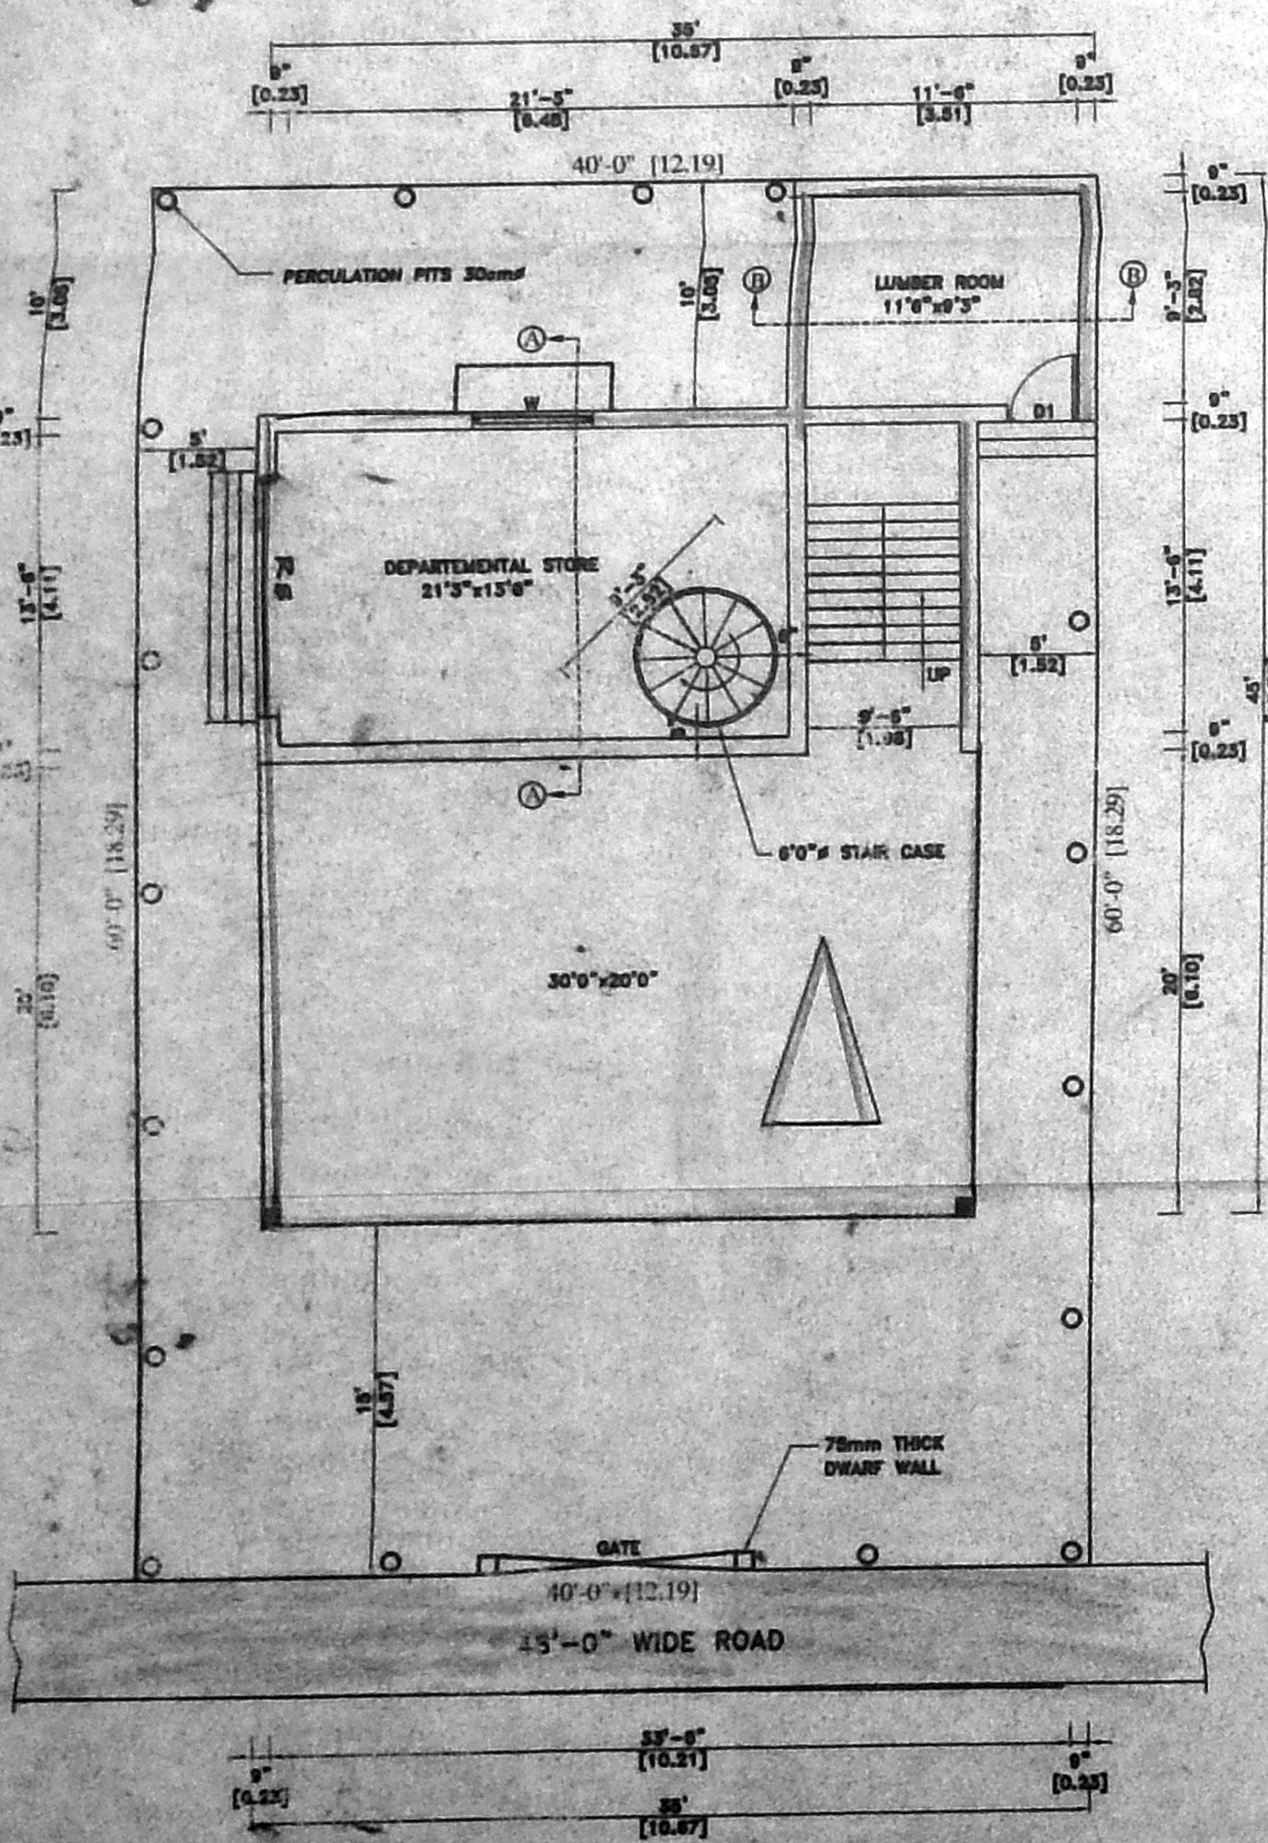


SITE cum STILT / GROUND FLOOR PLAN

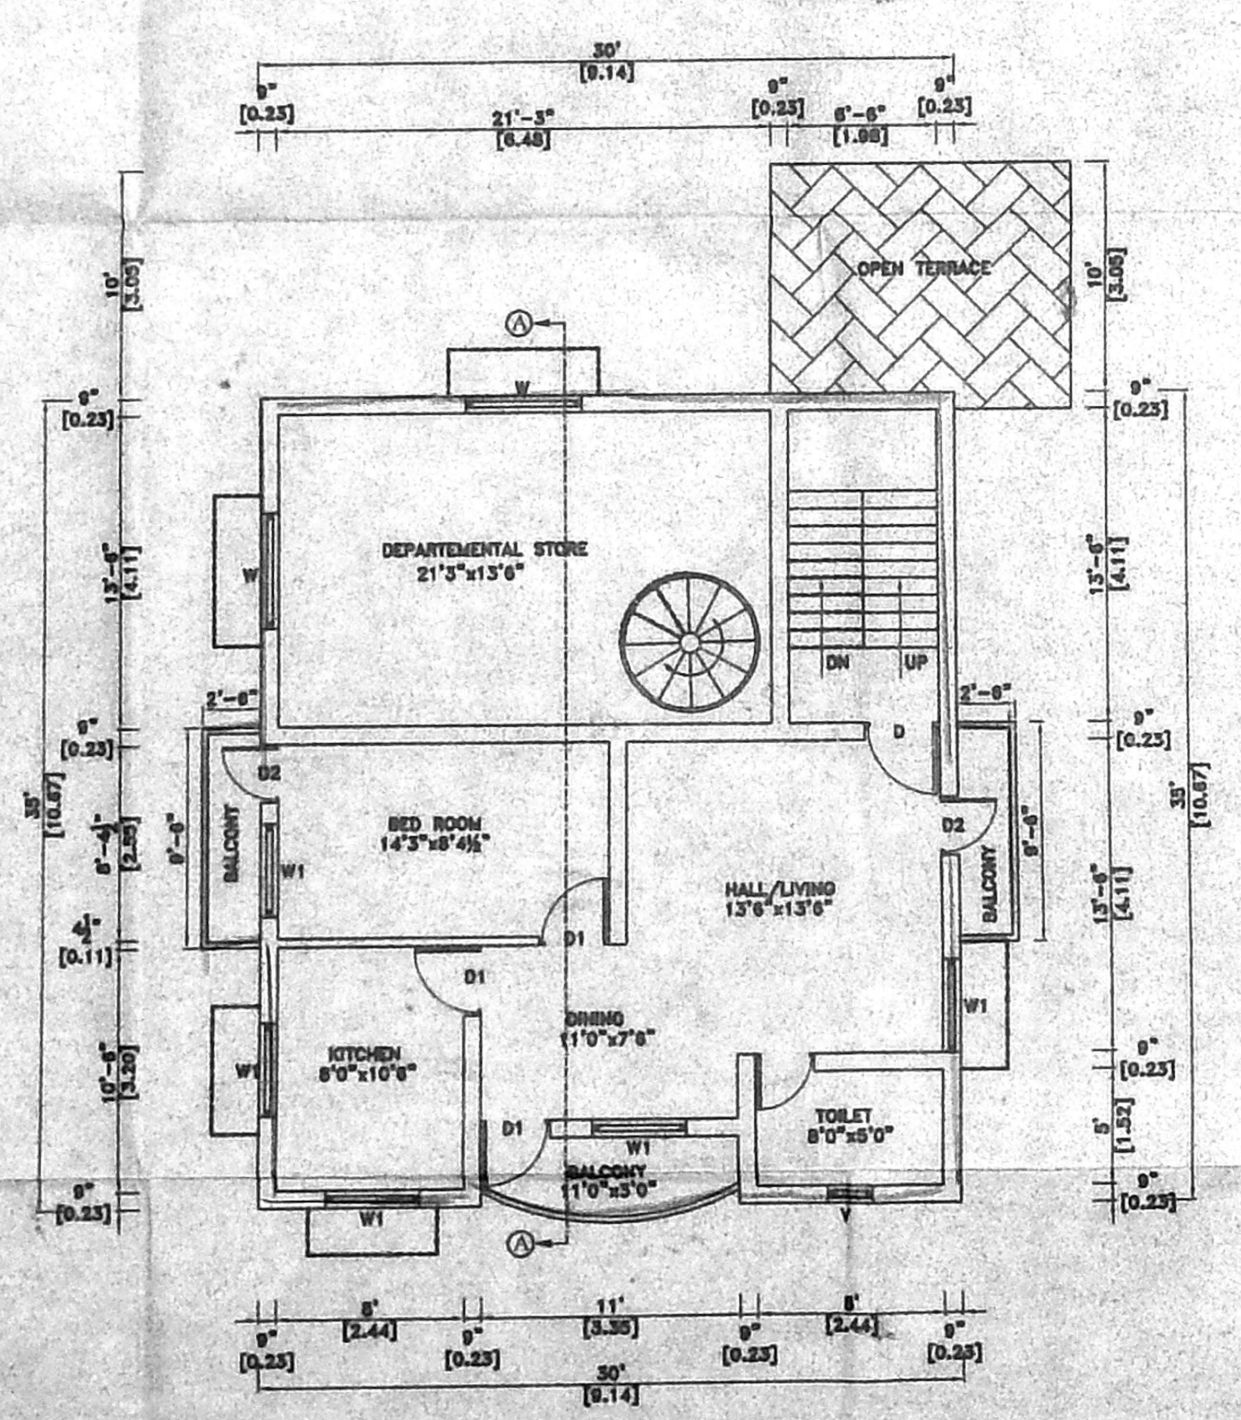

FIRST FLOOR PLAN

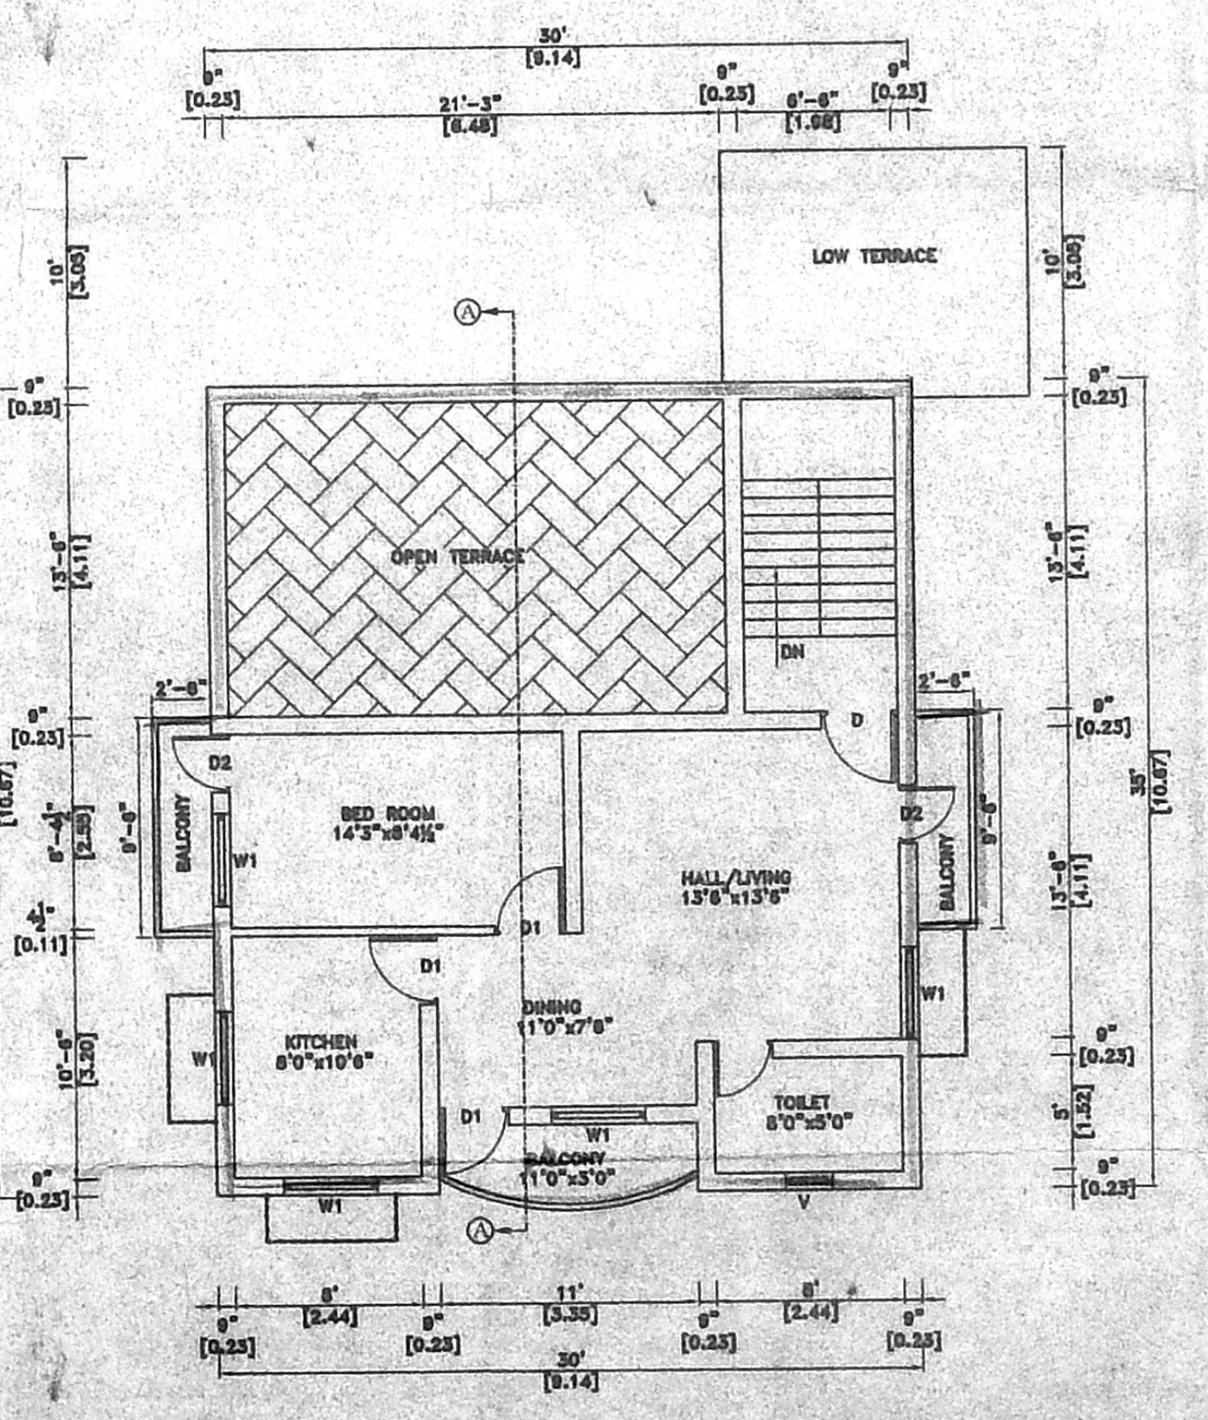

SECOND FLOOR PLAN / PART

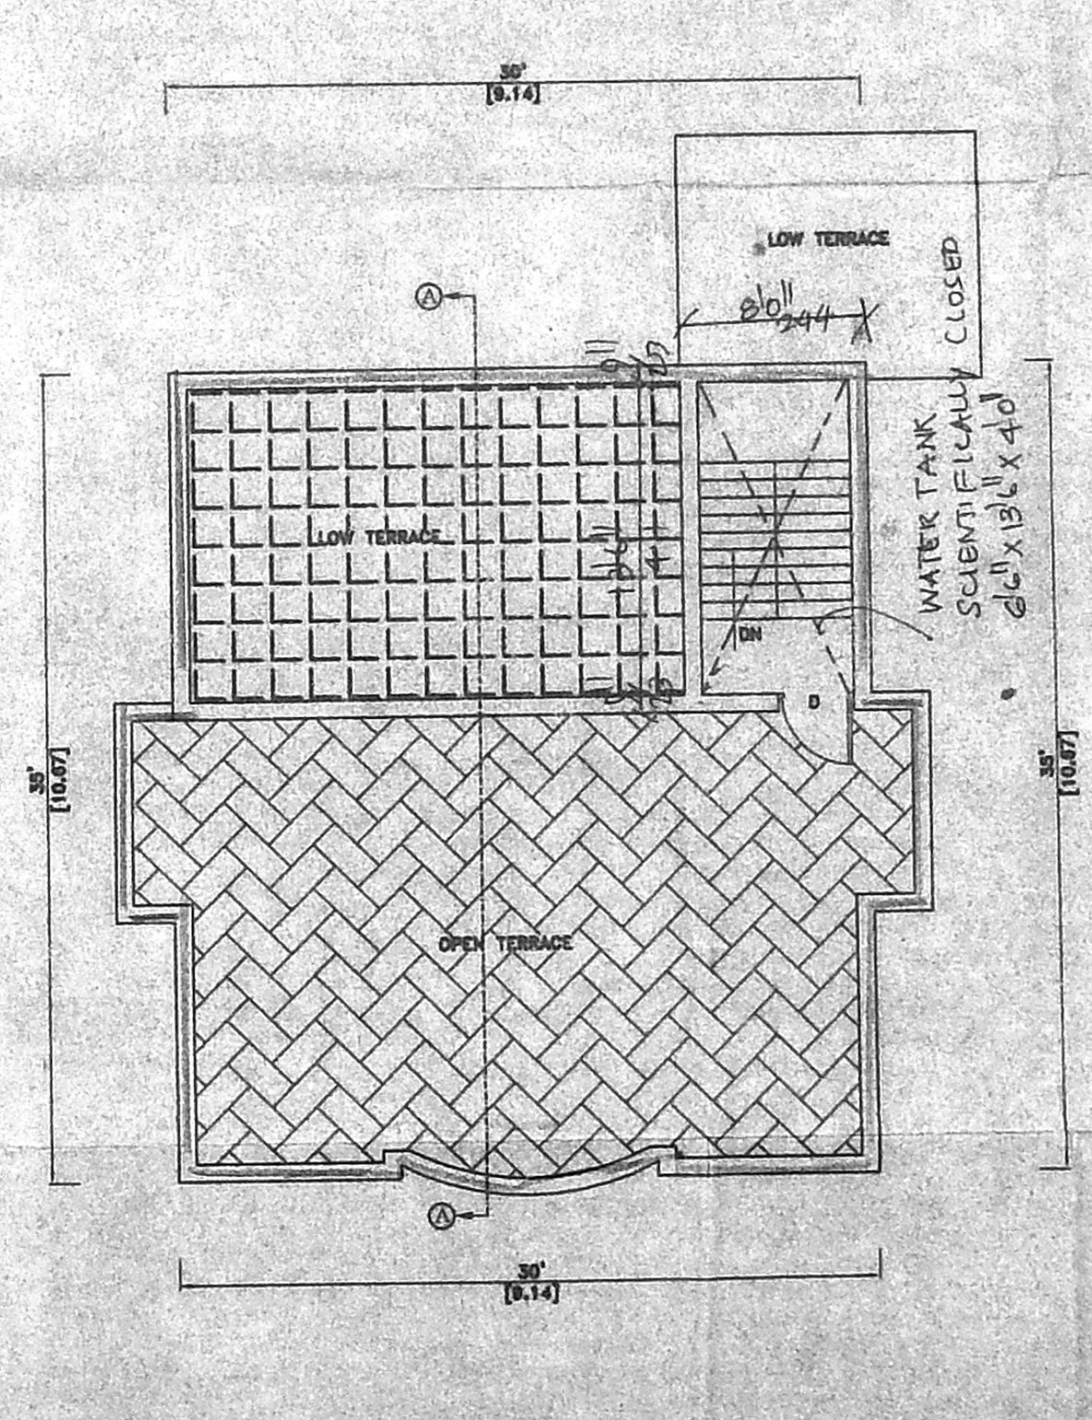

TERRACE FLOOR PLAN

CMDA "AN CHANNEL"
C.No. A2/24078/2004

SCHEDULE OF JOINERY

TYPE	DETAIL	SIZE
MD	DOOR	3'3" x 7'0"
D	DOOR	3'0" x 7'0"
D1	DOOR	2'6" x 7'0"
W1	WINDOW	6'0" x 4'6"
W2	WINDOW	4'6" x 4'6"
V	VENTILATOR	3'0" x 2'0"
RS	ROLLING SHUTTER	10'0" x 7'0"

SPECIFICATION

- FOUNDATION : COLUMN FOOTING
- BRICK WORK : C.M 1:5 FOR SUPER STRUCTURE
- PLASTERING : C.M 1:5 FOR WALLS & 1:3 FOR CEILING
- CEMENT PAINT : 2 COATS FOR WALLS & 1 EXTRA COAT FOR CEILING
- R.C.C : 1:2:4 FOR SLABS & LINTELS
- WOOD WORK : ALL WOOD WORKS IN BEST QUALITY TIMBER
- WEATHERING : 8-JELLY LIME MORTAR OVER ROOF SLAB ONE LAYER OF COUNTRY TILES

COLOUR INDEX

- PROPOSED
- ROAD
- BOUNDARY

AREA STATEMENT

	Sq.Ft.	Sq.M
TOTAL SITE EXTENT	2400.00	222.96
STILT FLOOR	600.00	55.74
GROUND FLOOR	580.00	53.85
FIRST FLOOR	1090.00	101.26
SECOND FLOOR	600.00	55.74
TOTAL FLOOR AREA	2270.00	210.85
PLOT COVERAGE	50.80%	
F.S.I	0.95	

PLAN SHOWING THE PROPOSED CONSTRUCTION OF A RESIDENTIAL CUM COMMERCIAL BUILDING AT PLOT No. 6, BLOCK No. 6, SURVEY No. 496 Pt & 499 Pt. OF MAGAPPAR VILLAGE, TNHB SCHEME, MOGAPPAR WEST, AMBATTUR TALUK, THIRUVALLUR DISTRICT AMBATTUR MUNICIPALITY LIMIT.

SCALE : 1" = 8'-0" (1:100)

OWNERS SIGNATURE

S. RAVI
S. RAMESH

SIGNATURE OF LICENSED SURVEYOR

V. EZHILARASAN, B.E.,
Civil Engineer & Licensed Surveyor L.S. No. 256
Corporation of Chennai, Ambattur Municipality
Shop No. 19, T.N.H.B. Shopping Complex,
Thirumangalam, Anna Nagar West Extension
Chennai-101. Ph: 2615 2644, 94440 17383