




ELEVATION

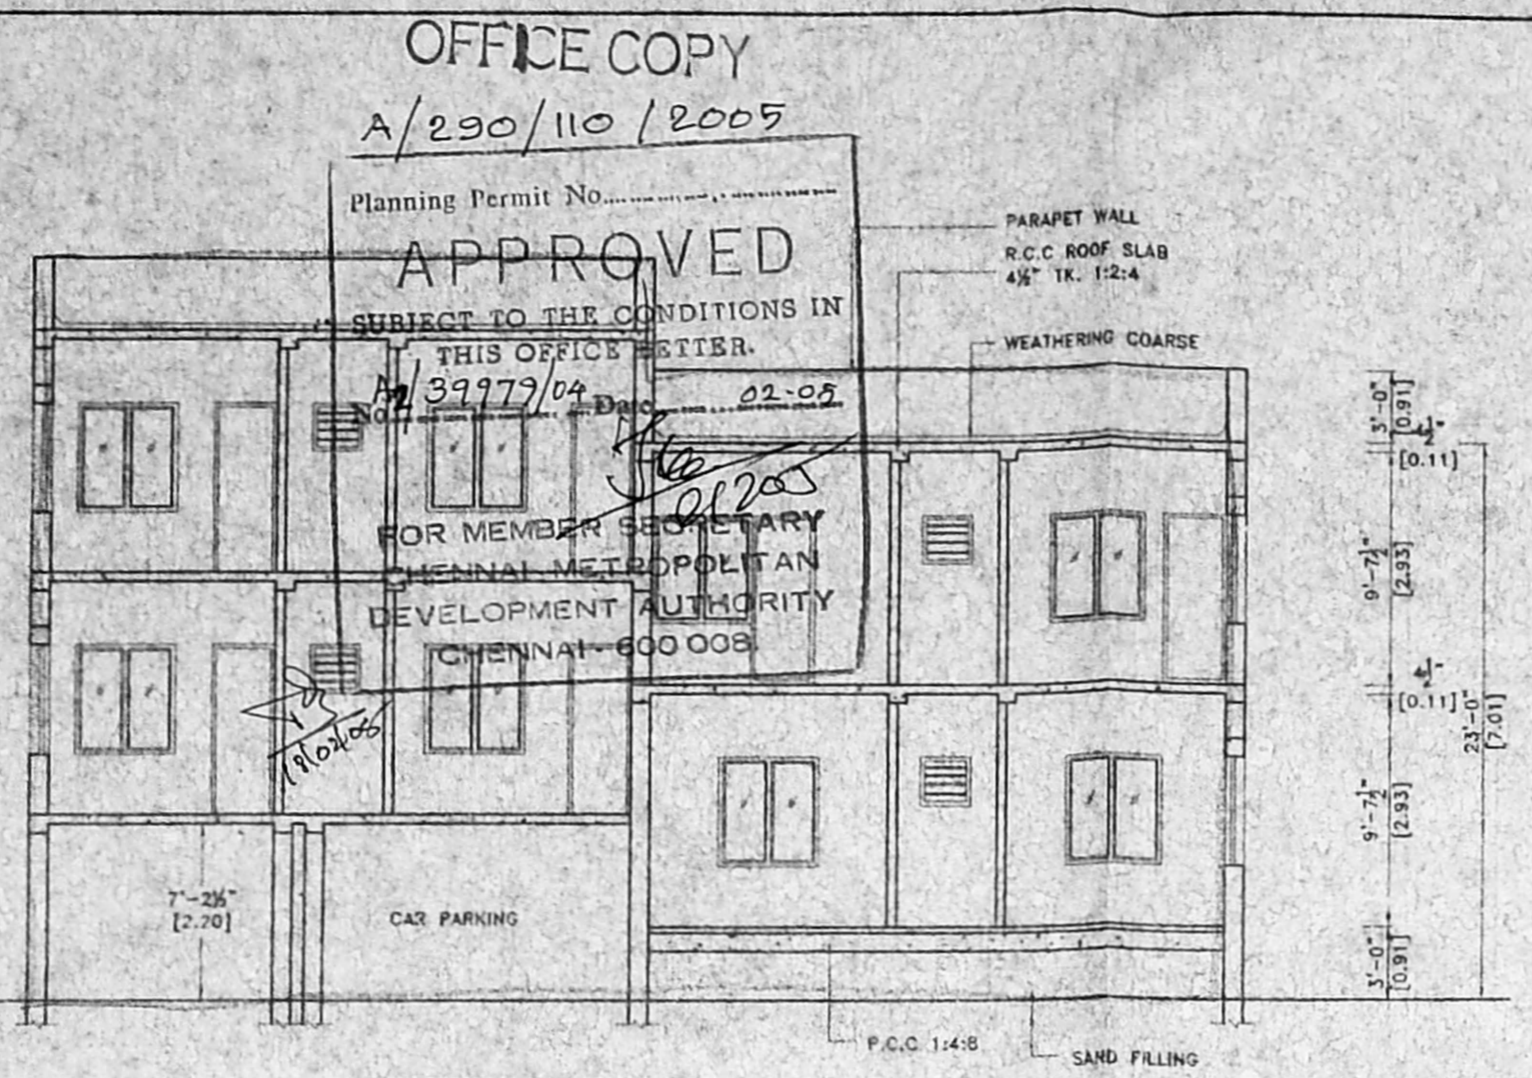


SECTION ON A-A

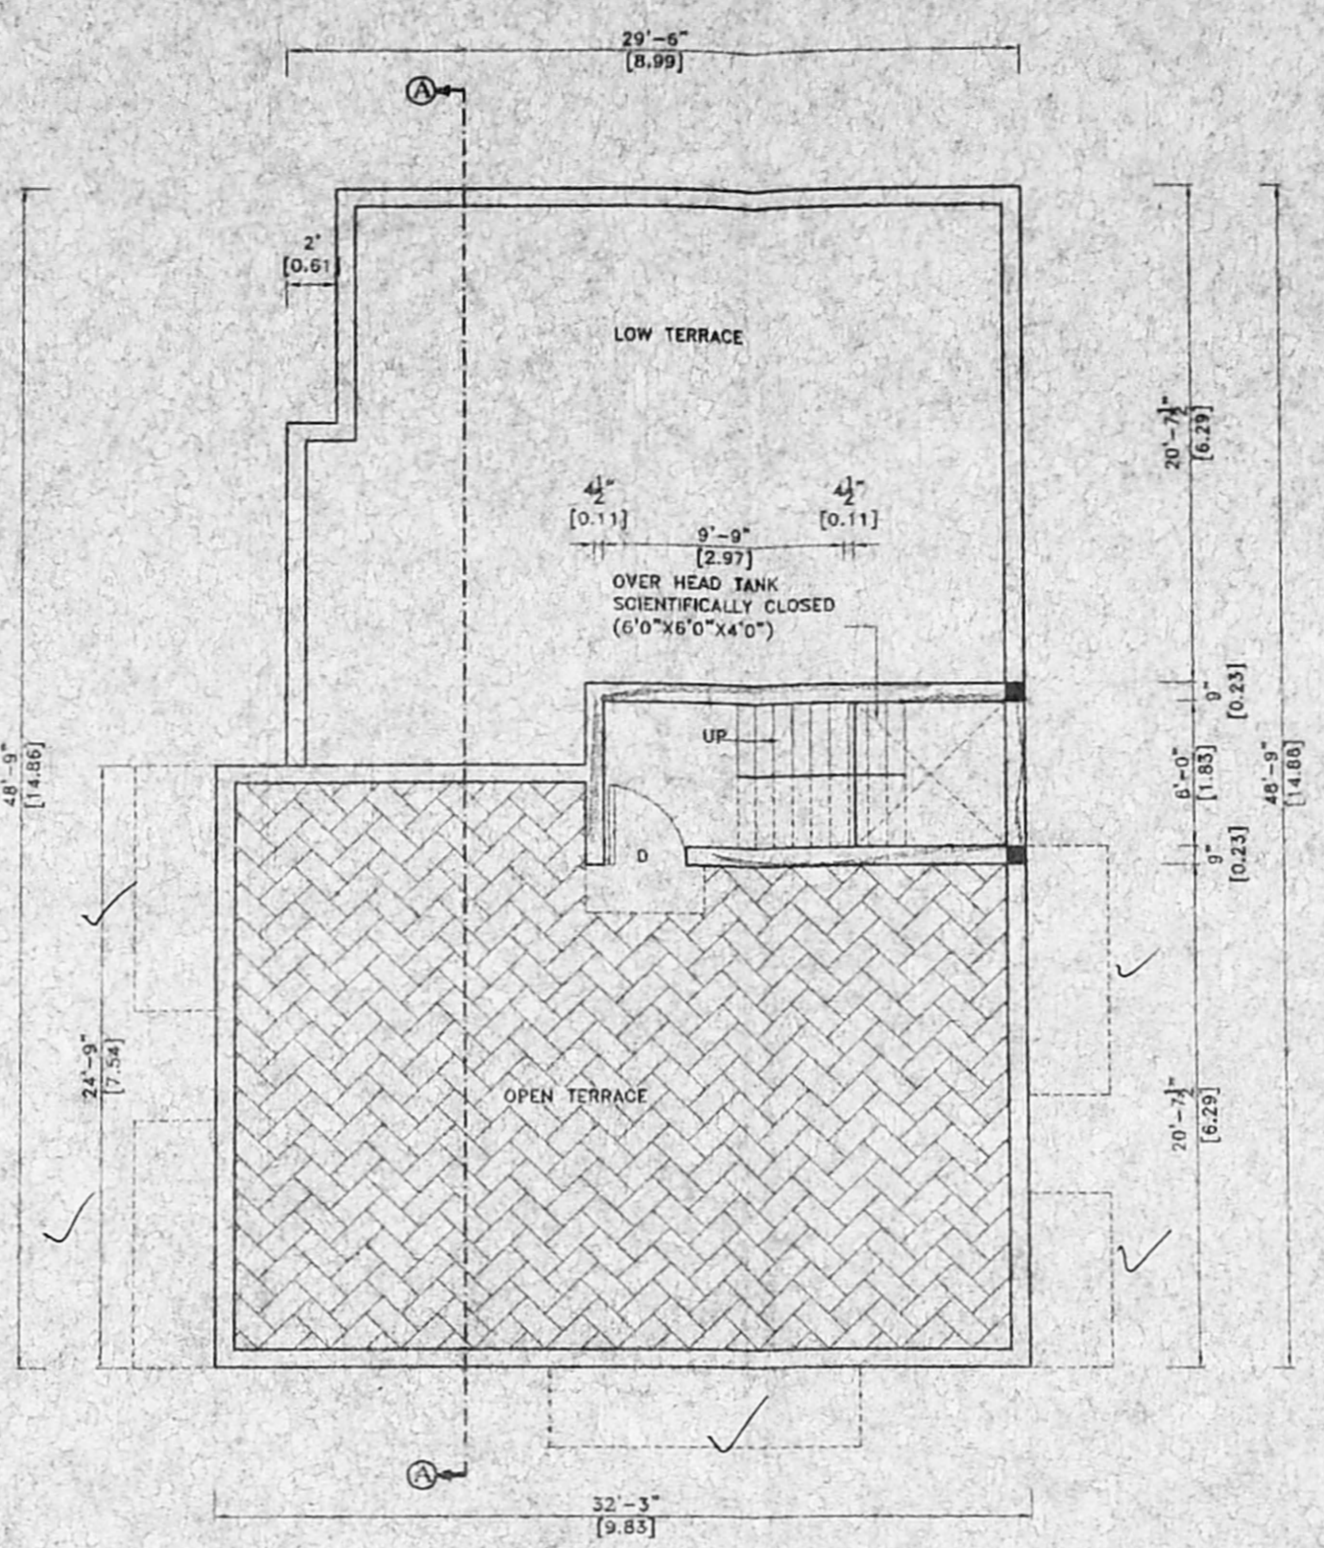


TERRACE FLOOR PLAN

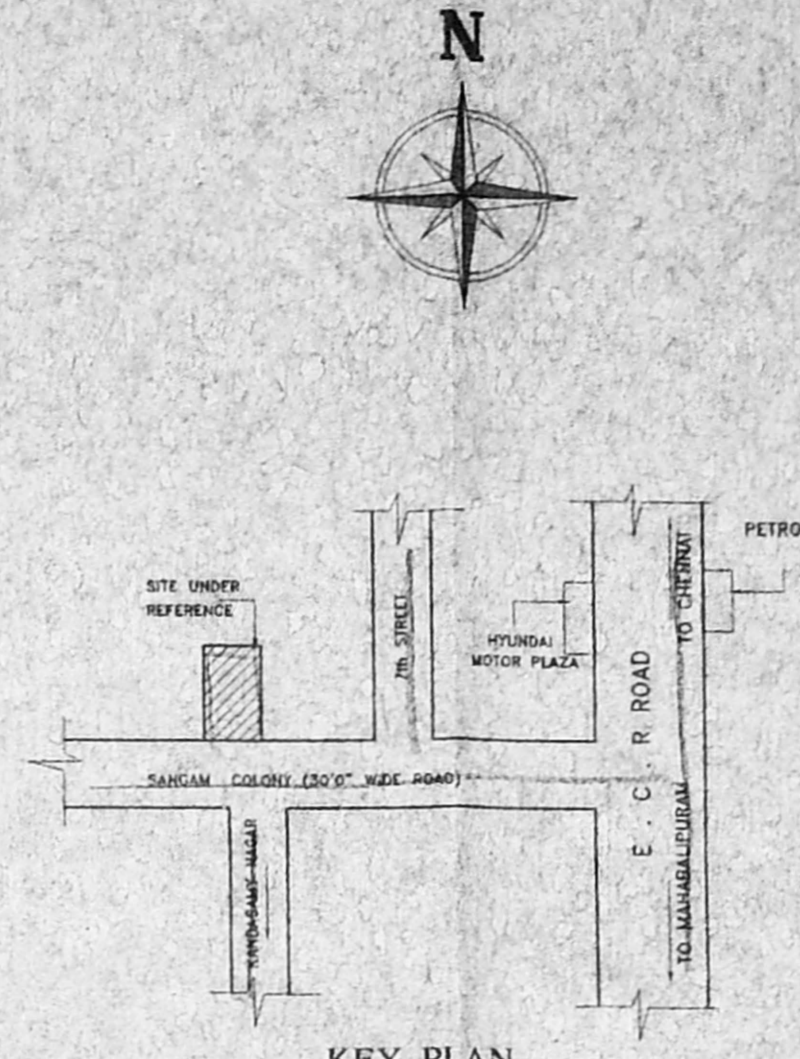


KEY PLAN NOT TO SCALE

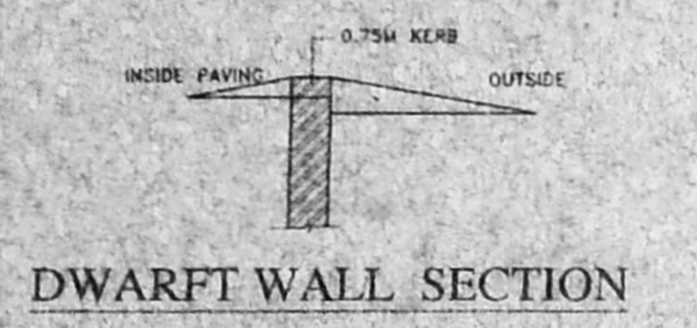


DWARFT WALL SECTION

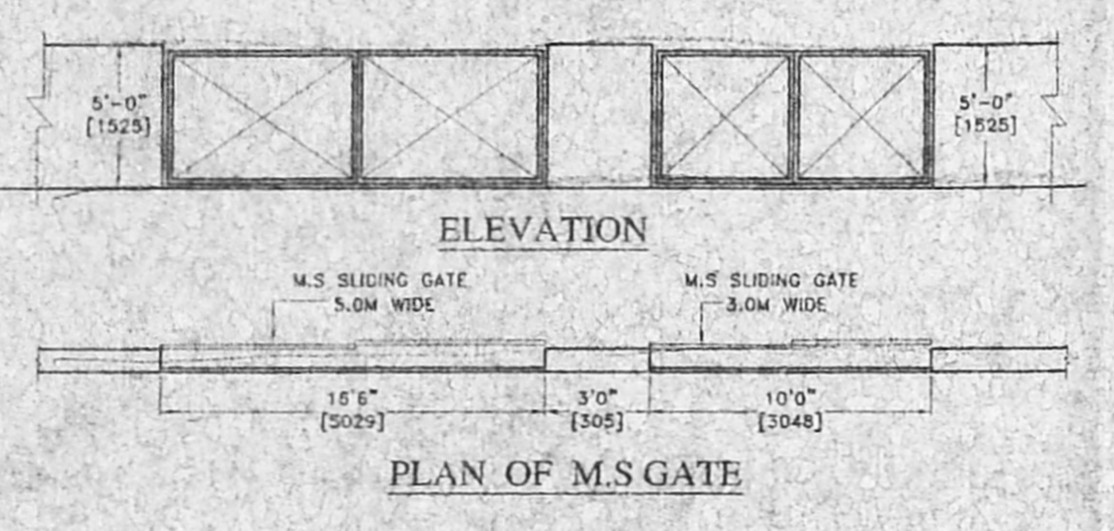


PLAN OF M.S. GATE

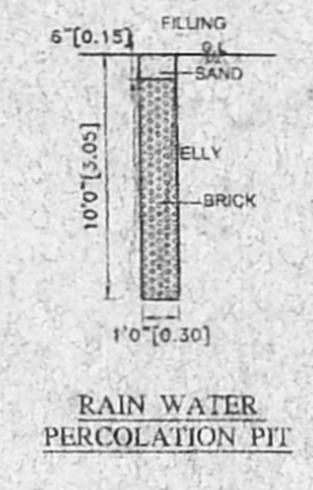


RAIN WATER PERCOLATION PIT SECTION

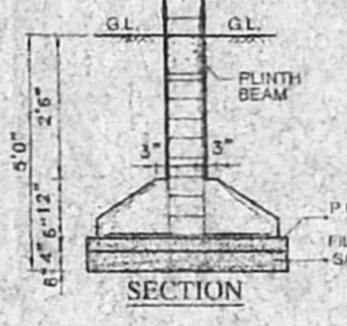


TYPICAL FOUNDATION DETAIL

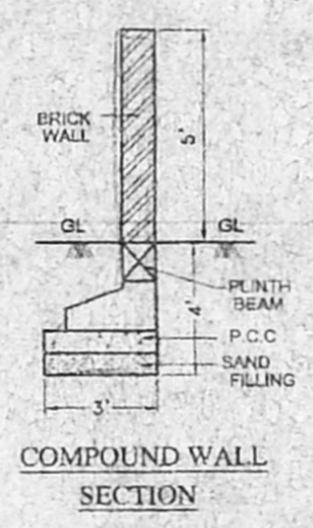


COMPOUND WALL SECTION

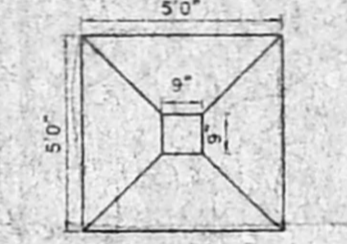


COLUMN PLAN

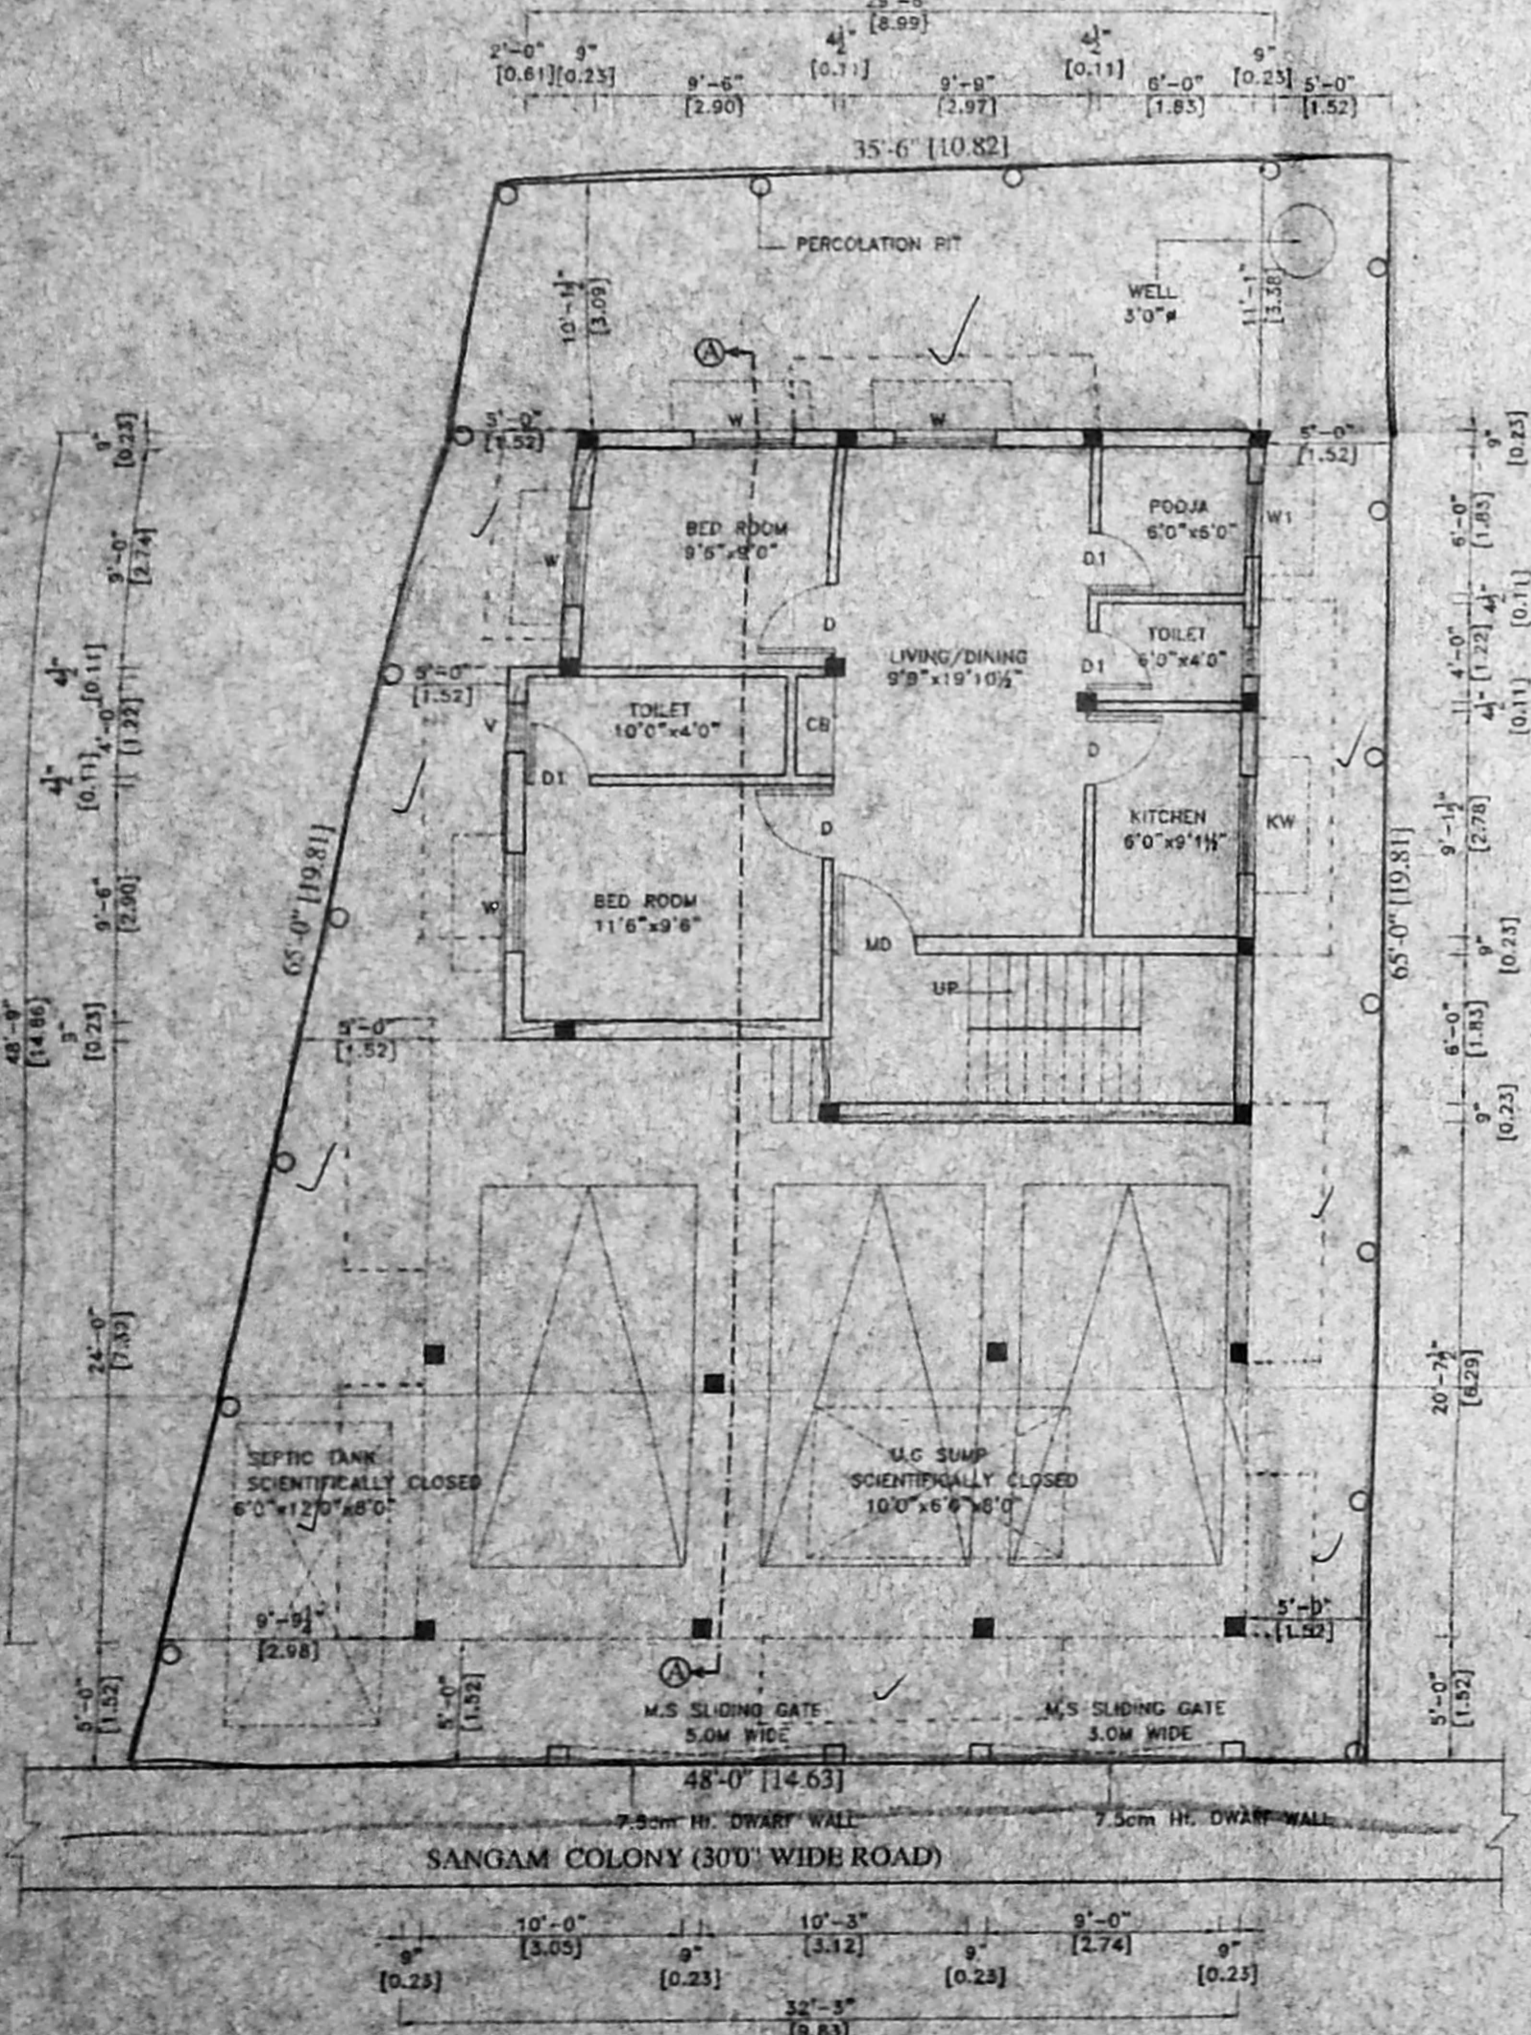


SITE CUM STILT CUM GROUND FLOOR PLAN

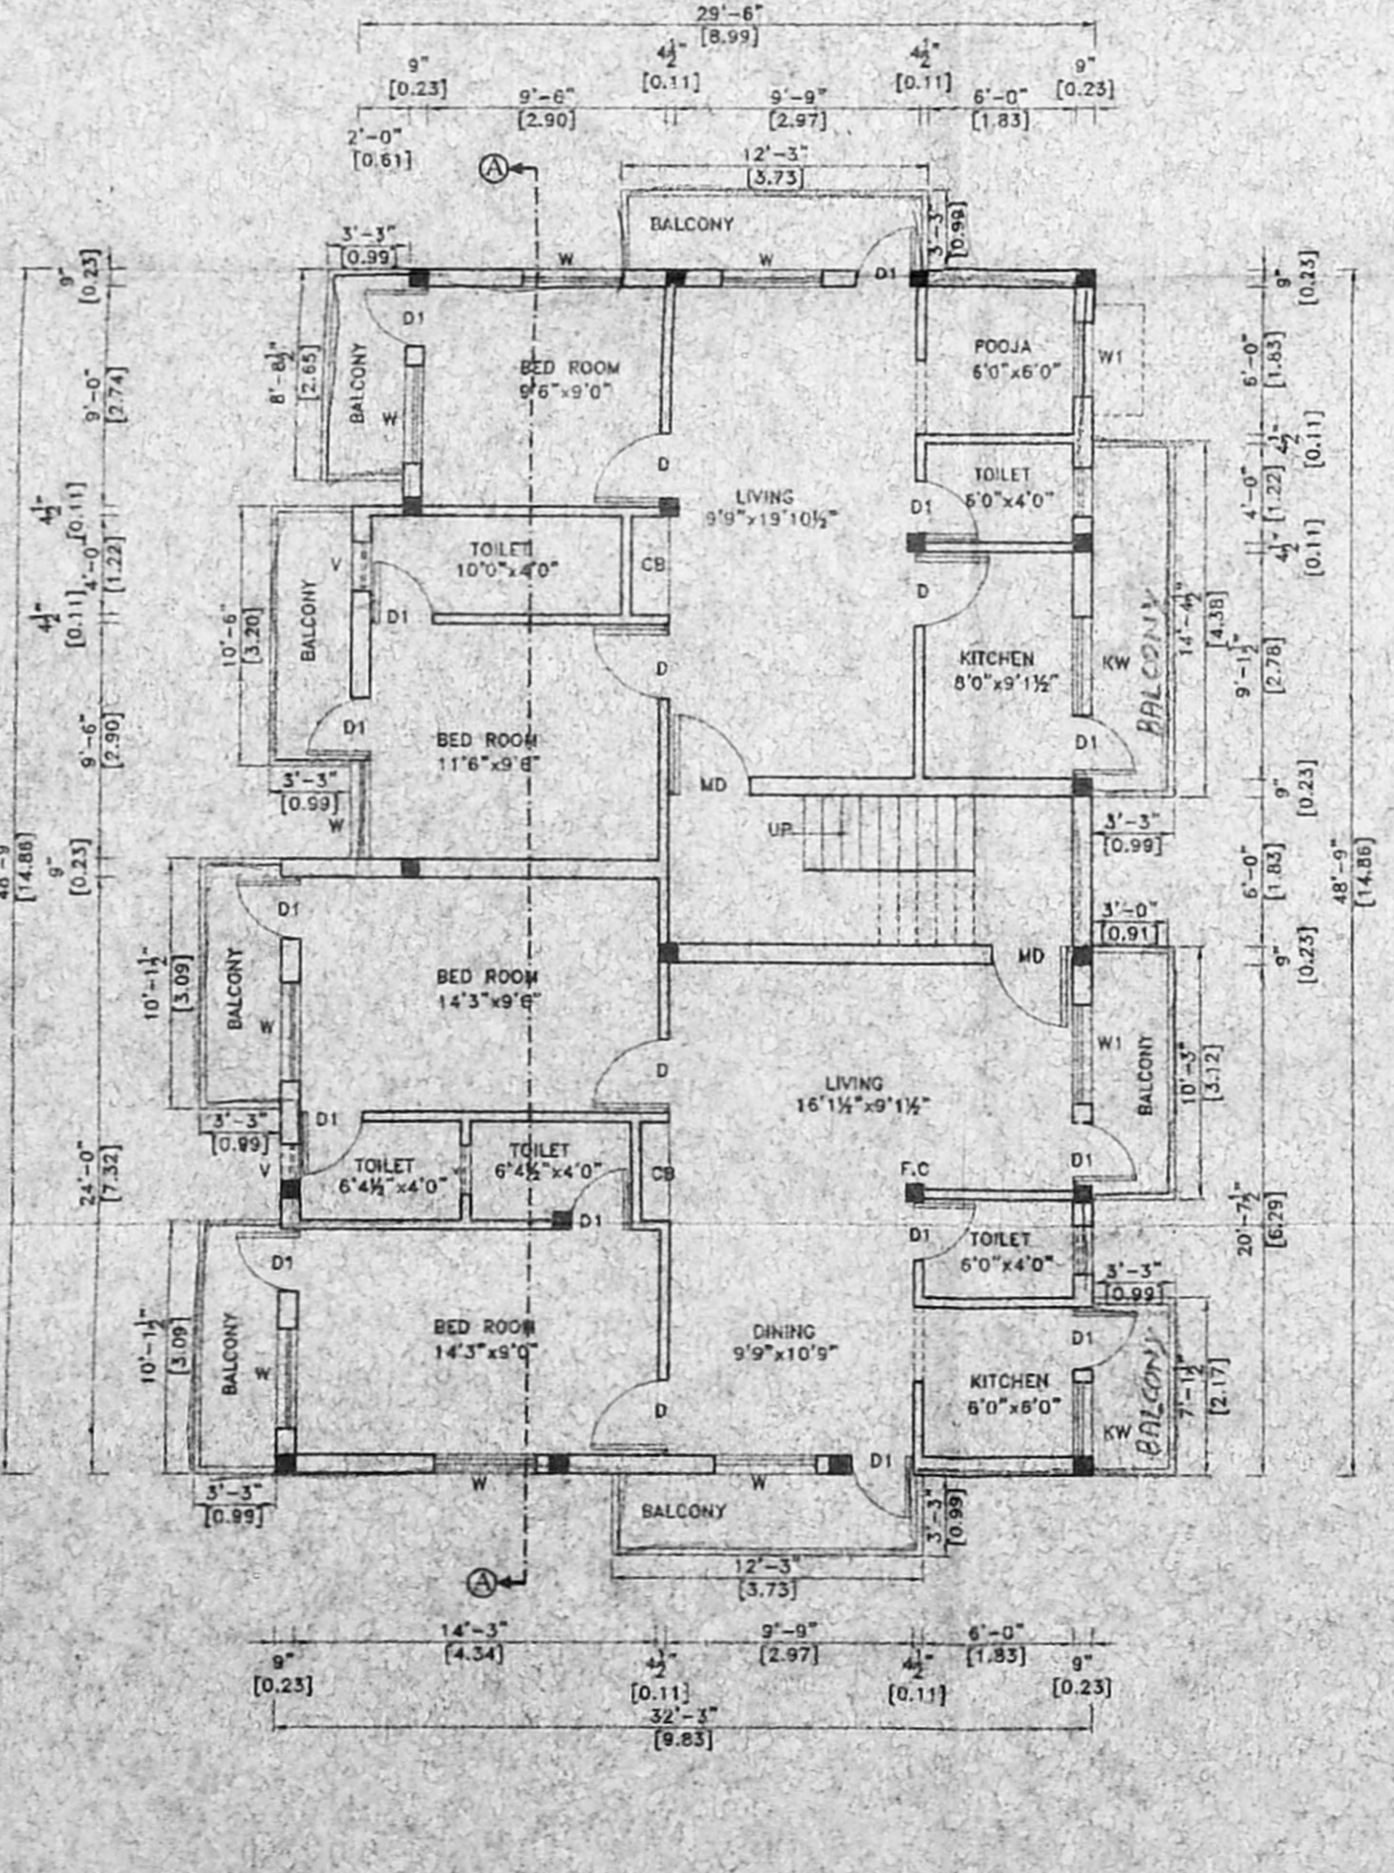


FIRST FLOOR PLAN

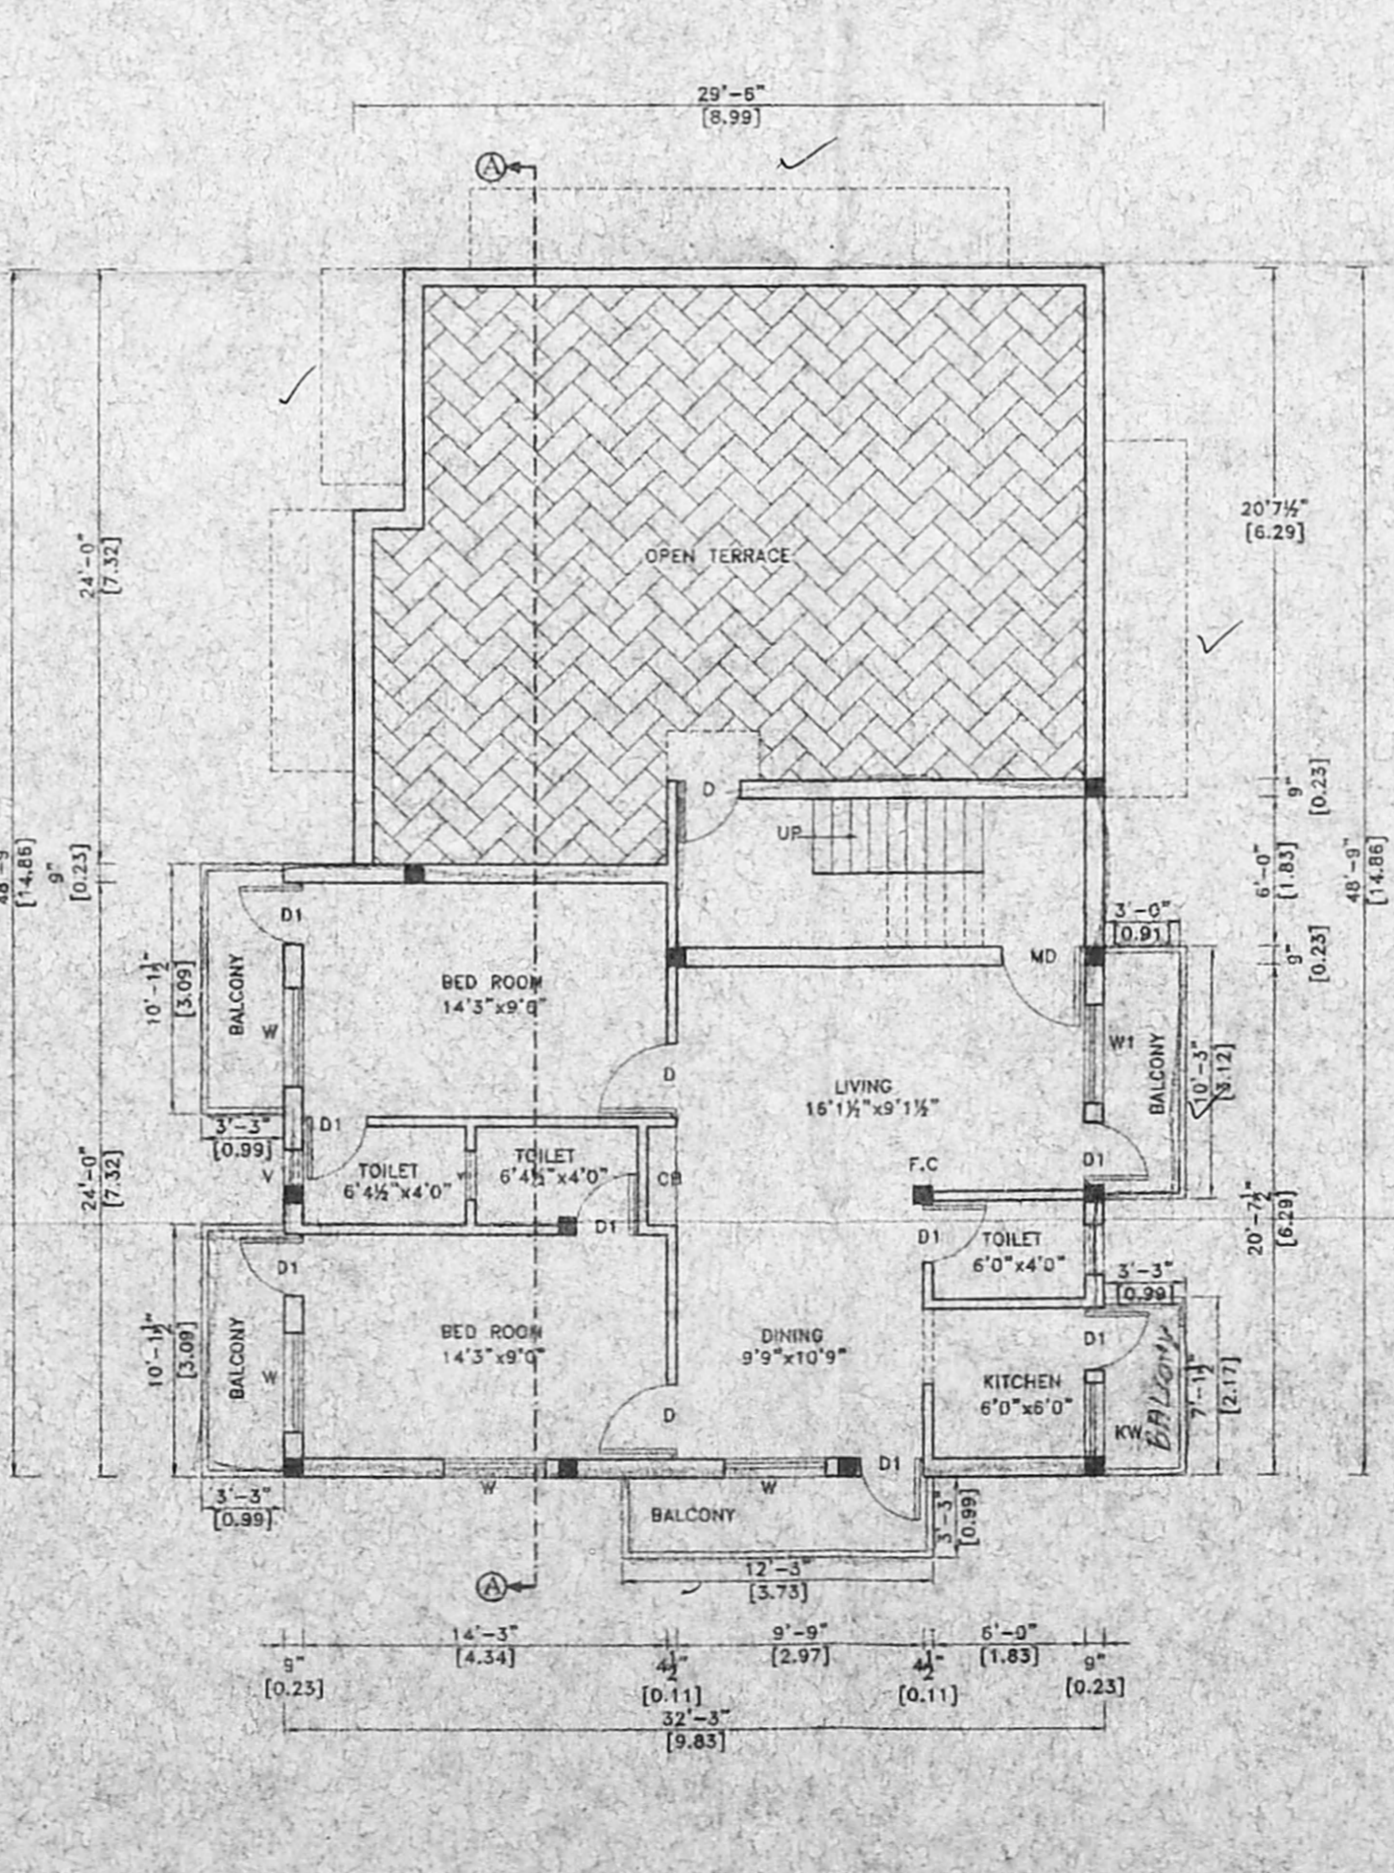


SECOND FLOOR PLAN(PART)

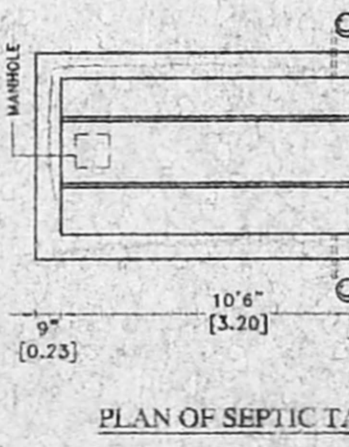

PLAN OF SEPTIC TANK

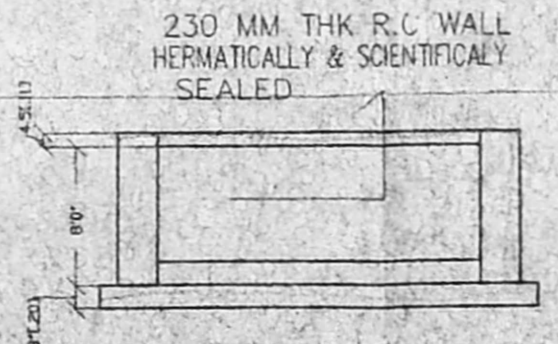

SECTION B-B

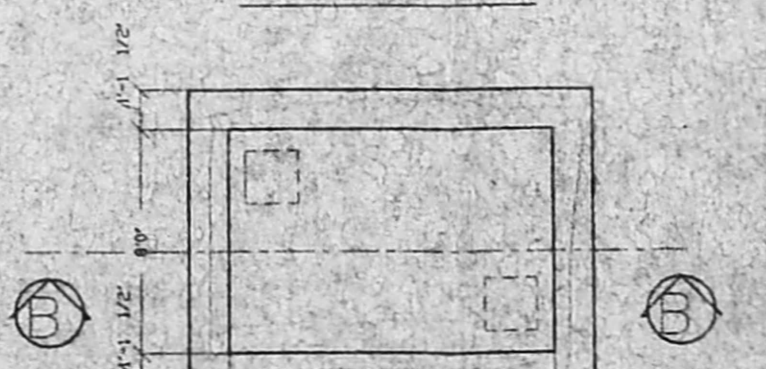

PLAN OF U.G. SUMP

SCHEDULE OF JOINERY:-		CMDA	CHANNEL
TYPE	DETAIL	C. No. SIZE	39979/04
MD	DOOR	3'3" x 7'0"	Revised Plan R.P.
D	DOOR	3'0" x 7'0"	
D1	DOOR	1'2" x 5'7"	
W	WINDOW	5'0" x 4'6"	
W1	WINDOW	4'0" x 4'6"	
KW	WINDOW	4'0" x 3'0"	
V	VENTILATOR	3'0" x 2'0"	D.P.

**SPECIFICATION:-**

FOUNDATION	COLUMN FOOTING
BRICK WORK	C.M 1:6 FOR SUPER STRUCTURE
PLASTERING	C.M 1:5 FOR WALLS & 1:3 FOR CEILING
CEMENT PAINT	2 COATS FOR WALLS & 1 EXTRA COAT FOR CEILING
R.C.C.	1:2:4 FOR SLABS & LINTELS
WOOD WORK	ALL WOOD WORKS IN BEST QUALITY TIMBER
WEATHERING COURSE	BULLY LIME MORTAR OVER ROOF SLAB ONE LAYER OF COUNTRY TILES

**COLOUR INDEX:-**

PROPOSED	[Symbol]
ROAD	[Symbol]
BOUNDARY	[Symbol]

**AREA STATEMENT**

	Sq.Ft.	Sq.M
TOTAL SITE EXTENT	2880.00	267.85
GROUND FLOOR	788.86	71.45
FIRST FLOOR	1850.00	171.86
SECOND FLOOR	1042.00	95.80
TOTAL FLOOR AREA	3660.86	339.11
PLOT COVERAGE	51%	
F.S.I	1.25	

PLAN SHOWING THE PROPOSED RESIDENTIAL BUILDING AT PLOT No.54, SANGAM COLONY, IN COMPRISED R.No.269/7, PATT A No.119-B, AS PER PATT A S.No.269/7A1B, KOTTIVAKKAM VILLAGE, St. THOMAS MOUNT PANCHAYAT UNION, SAIDAPET TALUK, CHENGALPET DISTRICT.

SCALE : 1" = 8'-0" (1:100)

OWNERS SIGNATURE

ER. K. SELVAM,  
B.E (Civil), AMIE, C Eng(U), AITP;  
CHARTERED ENGINEER & APPROVED VALUER,  
CLASS B LICENSED SURVEYOR,  
Reg. No. 640/1977/2005,  
108/1, 1st & 2nd FLOOR,  
S. N. S. ENGINEERING COLLEGE,  
CHENNAI-600 037.  
SIGNATURE OF LICENSED SURVEYOR

CELL No: 9841282050

**K.S.N. ASSOCIATES**  
[ARCHITECTS & ENGINEERS]  
NO 11/206, MOGAPPAR EAST,  
CHENNAI 600 037  
PHONE : 2656 2050  
CELL NO:98412 82050