



NORTH SIDE ELEVATION
OFFICE COPY

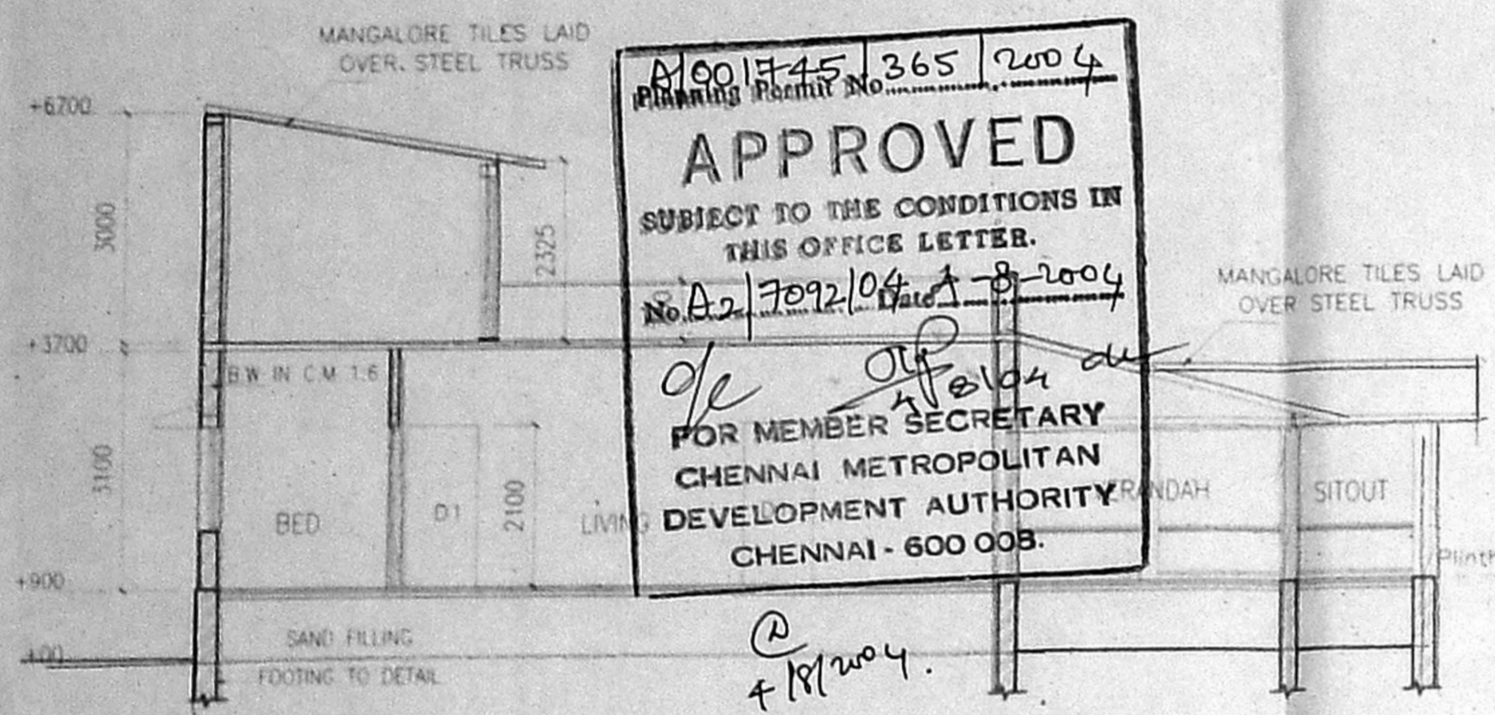


SECTION X-X

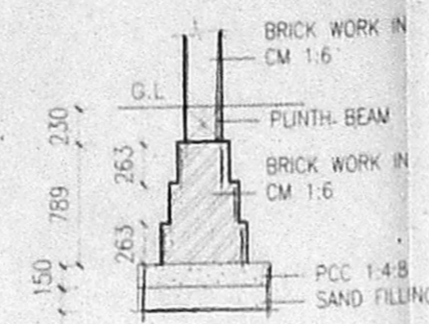


FOUNDATION DETAIL

(Not To Scale)

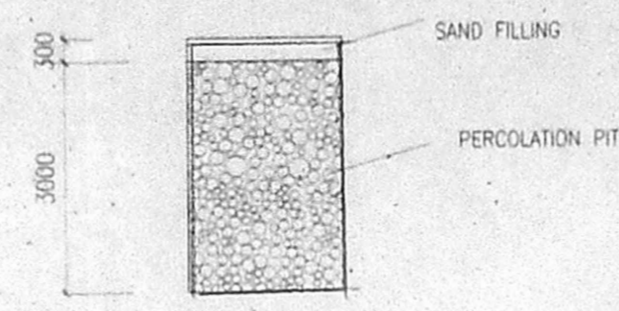


PERCOLATION PIT DETAIL

(Not To Scale)

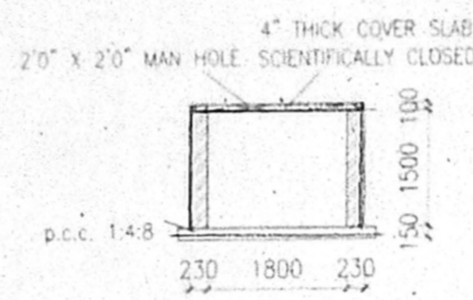


SECTION GG'

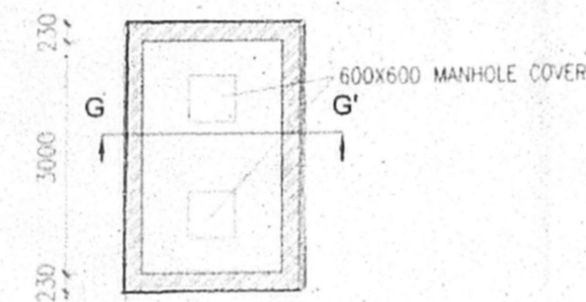


PLAN SUMP DETAIL

(Not To Scale)

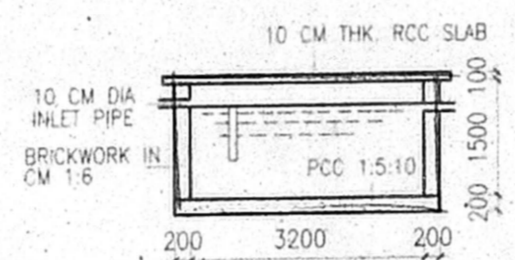


SECTION

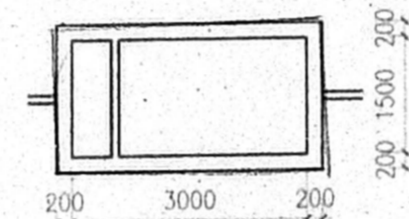


PLAN SEPTIC TANK

(Not To Scale)

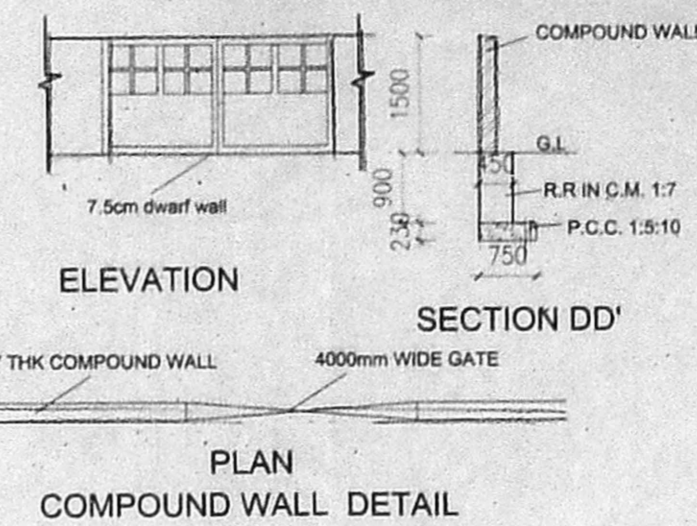


ELEVATION
SECTION DD'
PLAN COMPOUND WALL DETAIL

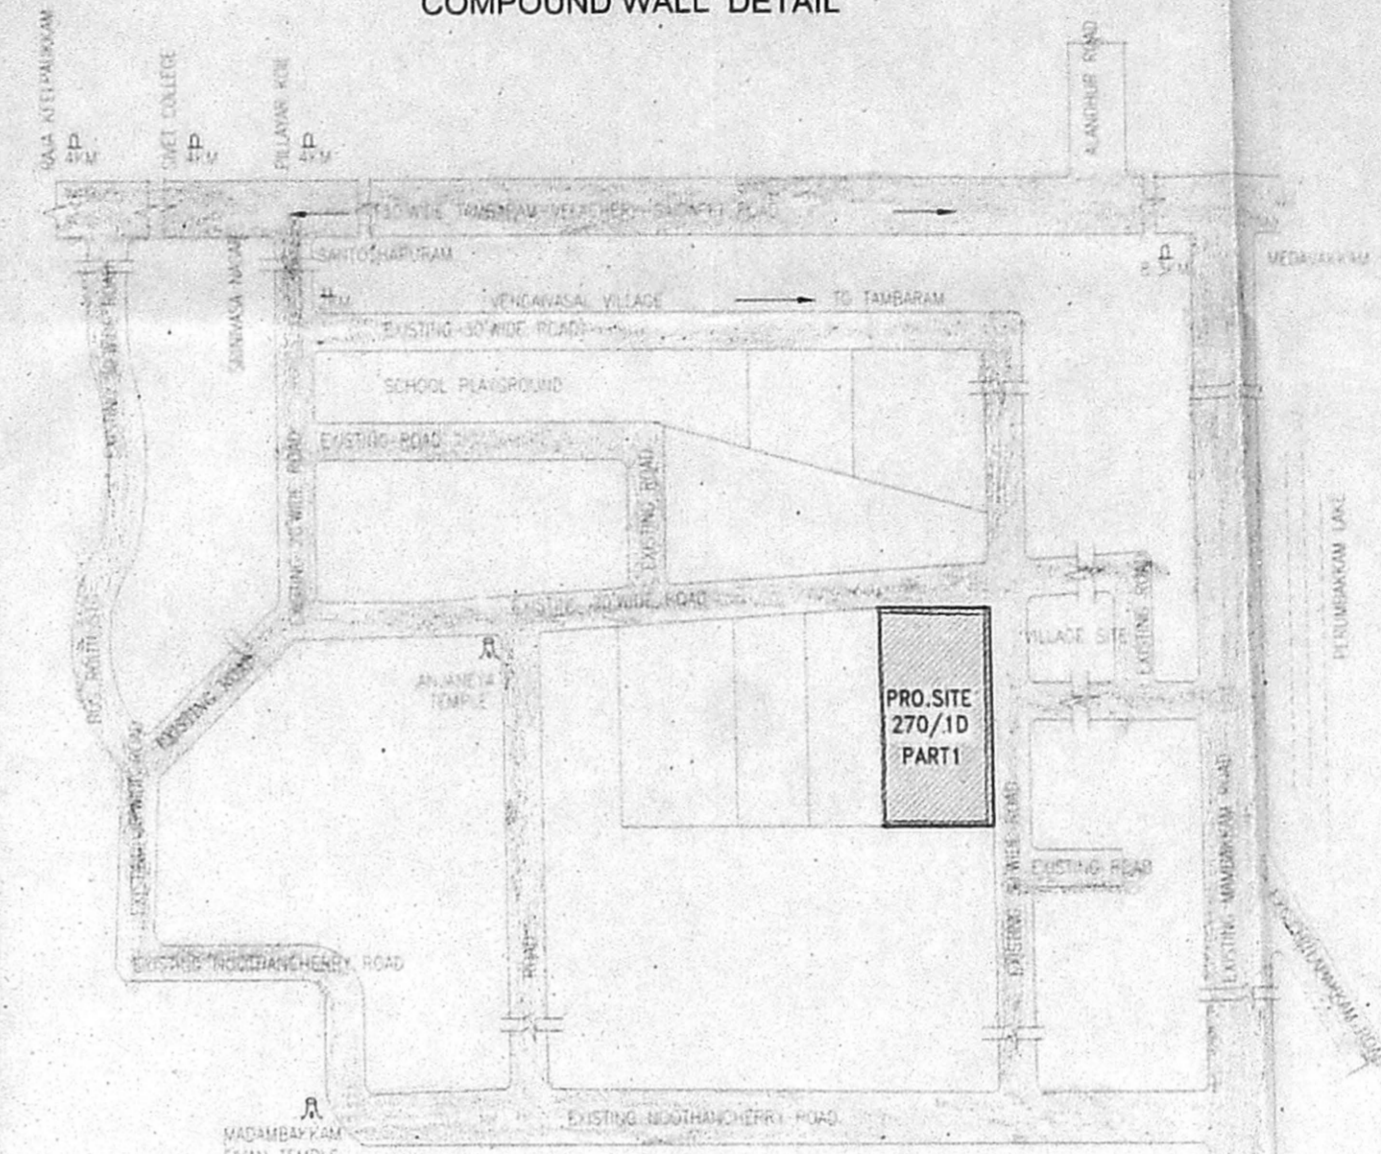

KEY PLAN

SCALE: NOT TO SCALE

 

AREA STATEMENT : Sq.m

CMDA "A" CHANNEL	2042.60
...	200.00
...	37.96
...	237.96

COLOUR INDEX:
A.P. ROAD
BOUNDARY SEWER LINE

- SPECIFICATIONS:**
- FOUNDATION IN BRICK FOOTING.
 - R.C.C. PLINTH BEAM, LINTEL BEAM, SUN SHADE AND ROOF SLAB ETC., IN CM 1:1:2:4
 - B.W. IN SUPER STRUCTURE IN CM 1:6
 - MOSAIC FLOORING IN CM 1:6
 - PLASTERING OF WALLS IN CM 1:5
 - ALL WOOD WORKS ARE IN TEAK WOOD AND COUNTRY WOOD
 - TWO COATS OF COLOUR AND WHITE WASH
 - TWO COATS OF PAINT OVER ONE COAT OF PRIMER
 - WEATHERING COURSE IN C.M. AND ONE COURSE OF FLAT TILES LAID TO SLOPE.



SCHEDULE OF JOINERY :

D1	PANELLED DOOR	900X2100	3'-0"X7'-0"
D2	PANELLED DOOR	750X2100	2'-6"X7'-0"
W1	GLAZED WINDOW	1250X1350	4'-0"X4'-6"
W2	GLAZED WINDOW	1250X1050	4'-0"X3'-6"
W3	GLAZED WINDOW	650X1050	2'-0"X3'-6"
V1	VENTILATOR	650X1350	2'-0"X3'-6"


Project :
PROPOSED RESIDENCE AT
SURVEY NO:270/1D PART-I
NO:17, VENGAIVASAL VILLAGE,
CHENNAI-600073.
(SURVEY NO:270/1D4 AS PER PATTA)

Title :
PLAN, SECTION, ELEVATION
& DETAILS


Scale : 1:100 Date : 15.05.04
Drawn : Arasi Chkd : BK

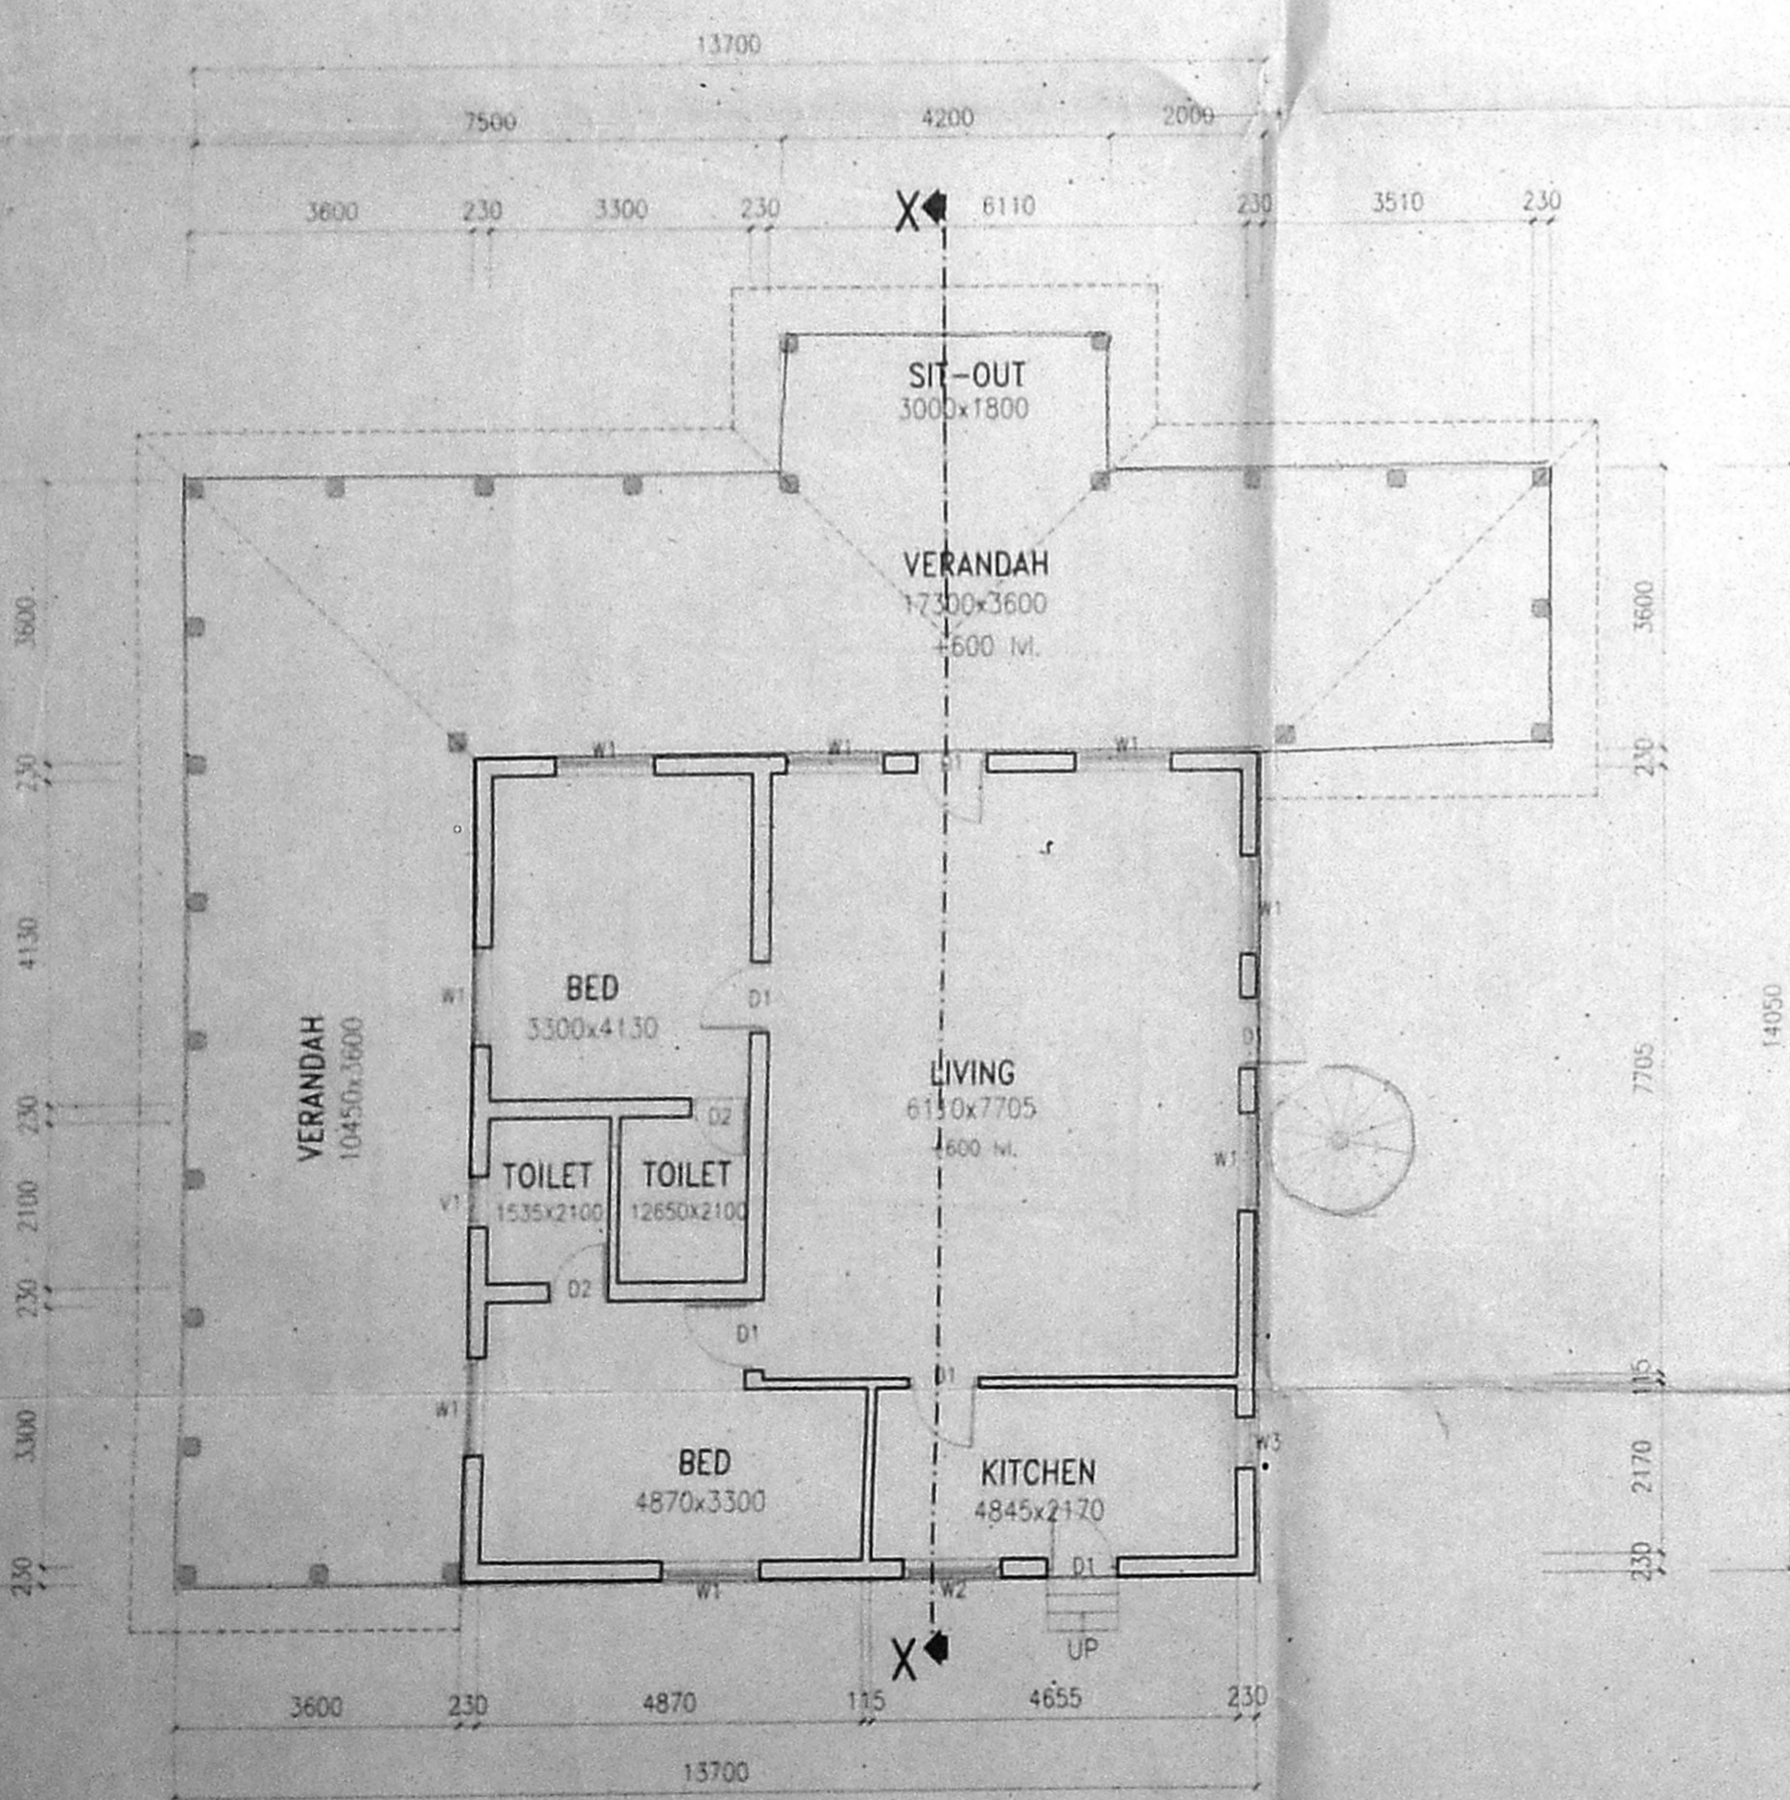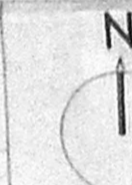

GROUND FLOOR PLAN

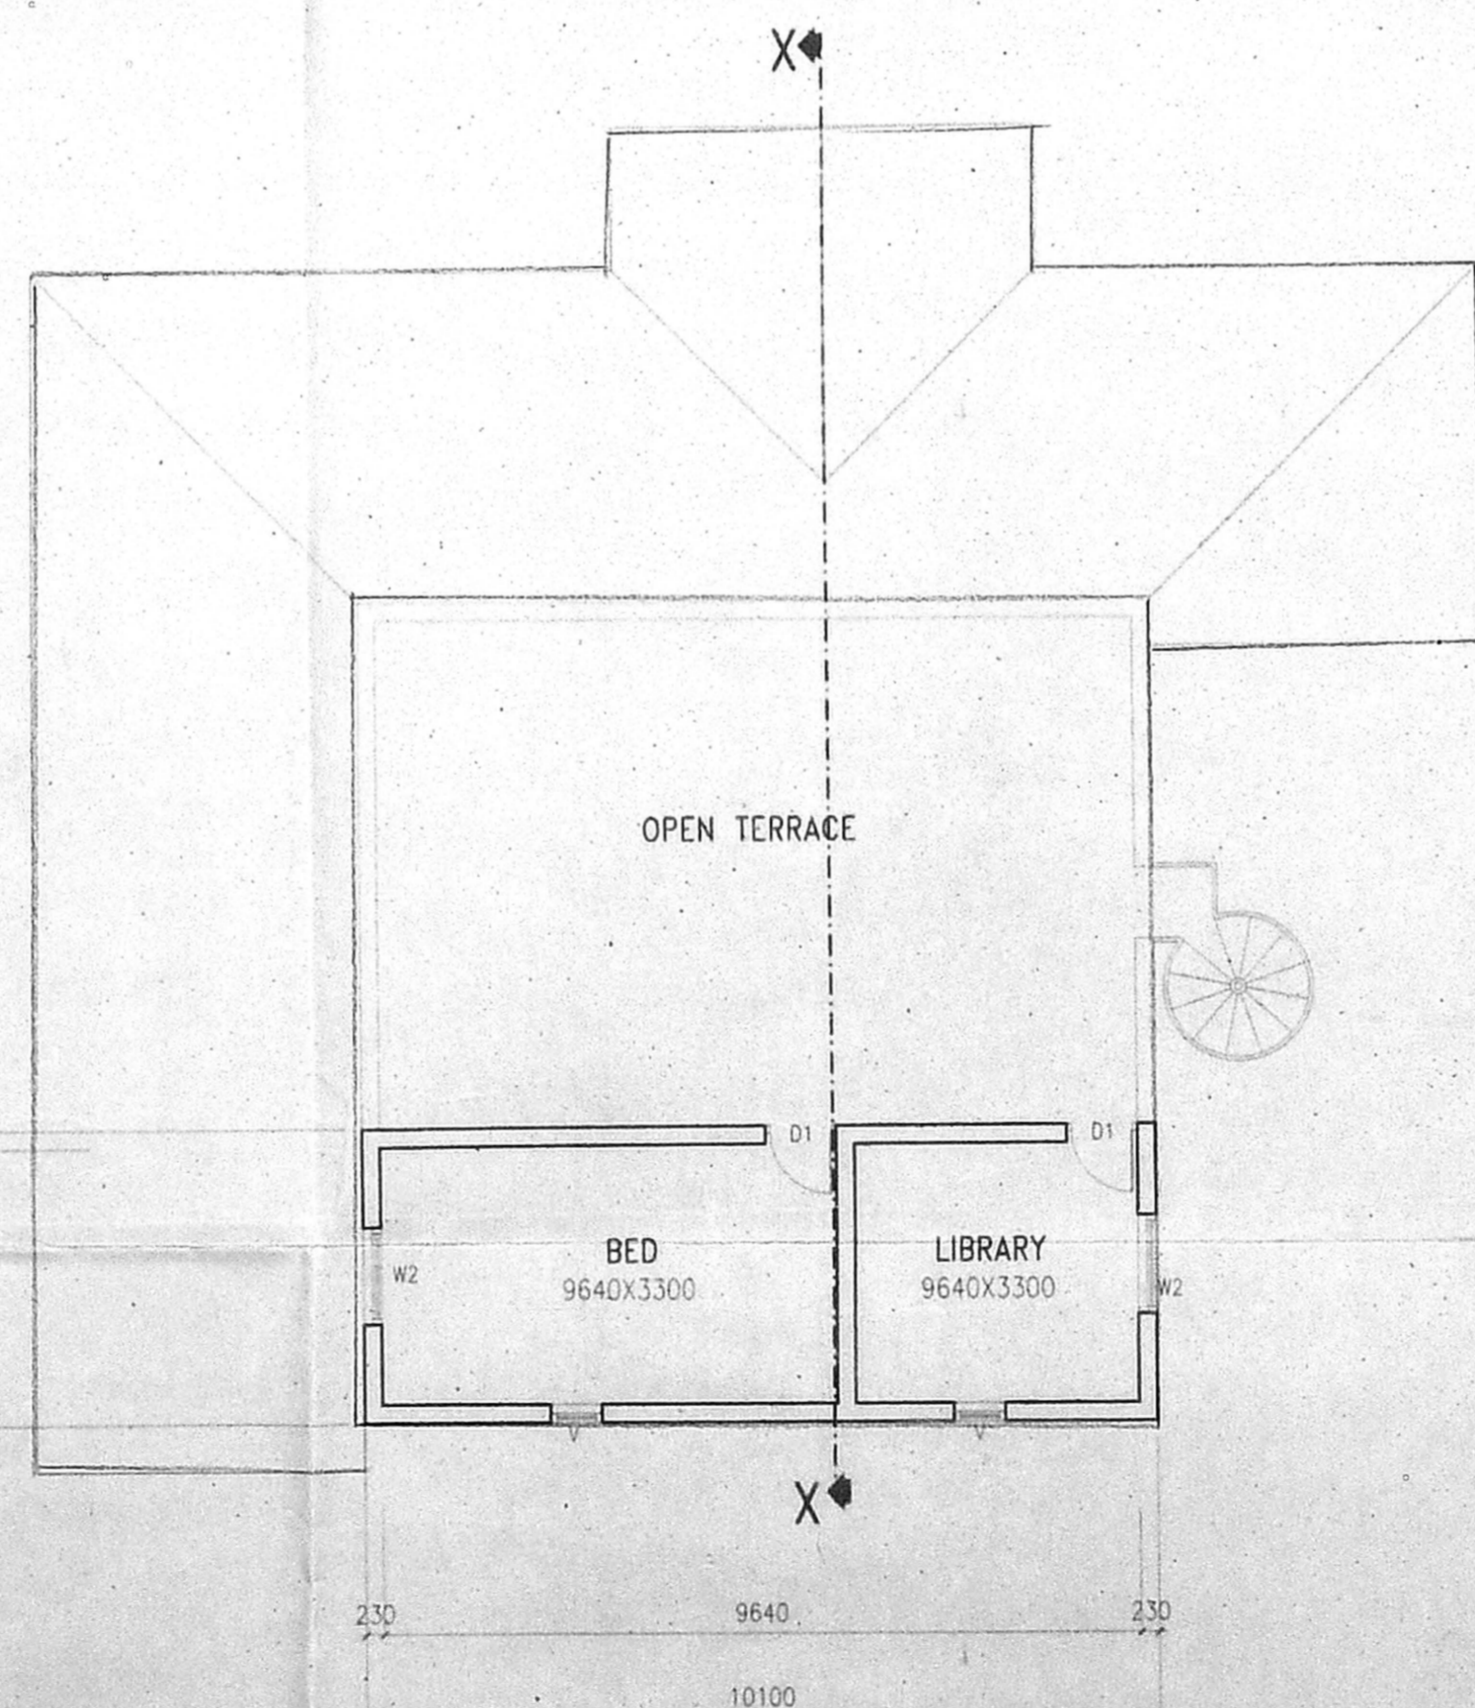

FIRST FLOOR PLAN

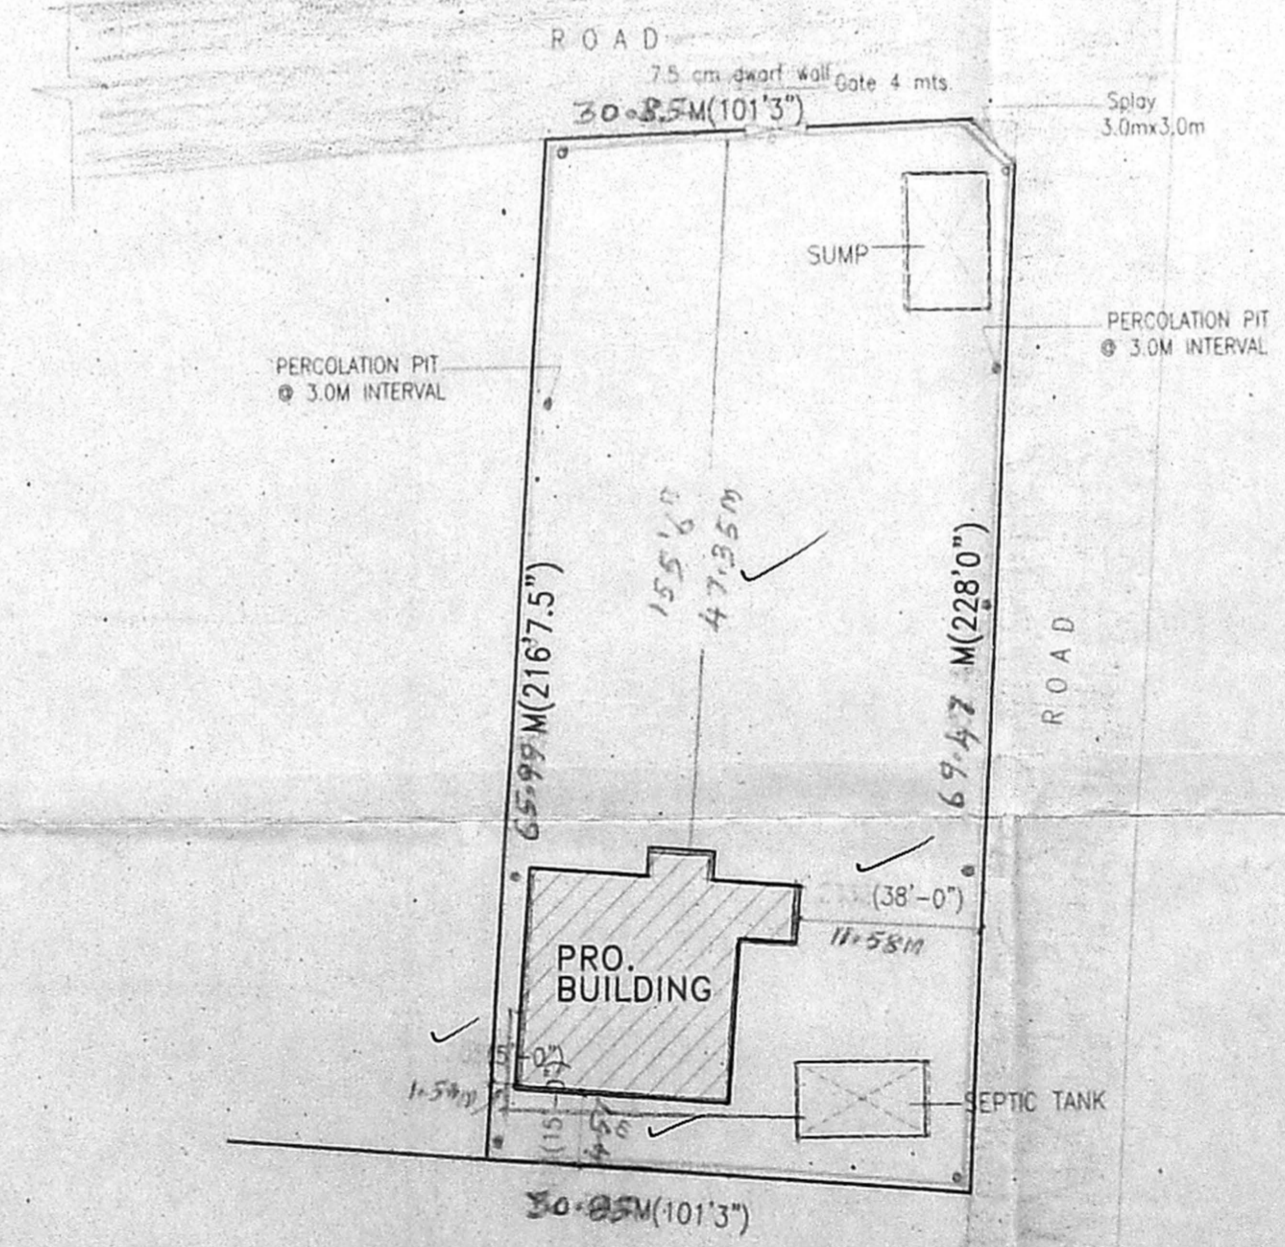

SITE PLAN
SCALE: 1:500



A. K. Srinivasan
OWNER

D. K. Srinivasan
D. K. SRINIVASAN, D.C.E.
Consulting Civil Engineer
Licensed Surveyor
(Licence No. 634 - Class - II)
CORPORATION OF CHENNAI
No. 6/14, Velachery Main Road,
Vijayanagar, Medavakkam
CHENNAI - 601 302.

LICENSED SURVEYOR

BENNY KURIAKOSE
FIRST FLOOR, 19, SASANATHA AVENUE, MRC NAGAR,
R.A. PURAM, CHENNAI 600 028. Tel: 4838572

NOTE : ALL DIMENSIONS ARE IN "MM"