


OFFICE COPY

Planning Permit No. B/Spl/143/2004
APPROVED
 SUBJECT TO THE CONDITIONS IN THIS OFFICE LETTER
 No. B/15249/2004
 FOR MEMBER SECRETARY
 CHENNAI METROPOLITAN
 DEVELOPMENT AUTHORITY
 CHENNAI - 600 008.

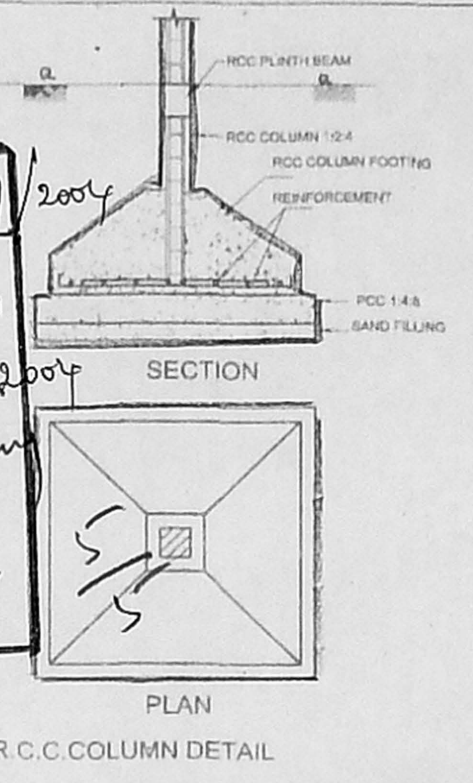

Scrutiny by	SCHEDULE OF JOINERY
A. A.	DOOR D1 1200X2100 4' x 7'
	DOOR D2 900X2100 3' x 7'
	WINDOW W1 2160X1200 7'2" x 4'
	WINDOW W2 1560X1200 5'2" x 4'

- SPECIFICATIONS :**
1. COLUMN FOUNDATION OVER PCC OF 1:4:8 STRUCTURE.
 2. BRICK MASONRY IN CM 1:5 IN SUPER CONCRETE.
 3. LINTEL, SUNSHADE, FLOOR & ROOF IN M25 CONCRETE.
 4. VACUUM DEWATERED FLOORING.
 5. DOORS & WINDOWS IN ANODIZED ALUMINIUM.
 6. FINISHES - EXTERIOR - CEMENT PAINTS - INTERIOR - DISTEMPER PAINTS.
 7. FOR WEATHERING COURSE, BRICK BATS AND 2 COURSES OF FLAT TILES LAID TO SLOPE.

AREA STATEMENT:

PLOT EXTENT	718.15SQM(7730SFT)
GROUND FLOOR	30.60SQM(330SFT)
FIRST FLOOR	241.62SQM(2599.83SFT)
SECOND FLOOR	241.62SQM(2599.83SFT)
THIRD FLOOR	241.62SQM(2599.83SFT)
FOURTH FLOOR	241.62SQM(2599.83SFT)
Total AREA	997.08SQM(10729.32SFT)

TOTAL FLOOR AREA = 997.08SQM(10,729.32SFT)
 PLOT COVERAGE = 33.64%
 F.S.I = 1.388

No. Of CAR PARKS = 12

COLOUR INDEX:

PROPOSED BUILDING	---
ROAD	---
SITE BOUNDARY	---
SEWER LINE	---

SIGNATURE OF THE OWNER:


Palaniswami

SIGNATURE OF THE LICENCED SURVEYOR:


Ravi N. Kantan
 RAVI N. KANTAN
 ARCHITECT
 CA/83/07939
 SHANMUKH COLONY,
 CHENNAI - 600 028.
 TEL: 248572, 2484423

PLAN SHOWING THE PROPOSED OFFICE COMPLEX AT DOOR NO.91, G.N CHETTY ROAD, T.S.NO.7160/3, 7160/5, OLD R.S.NO.85 (PART), BLOCK NO.117 OF T.NAGAR VILLAGE, CHENNAI-17.


SCALE=1:100(1"=8'-0")

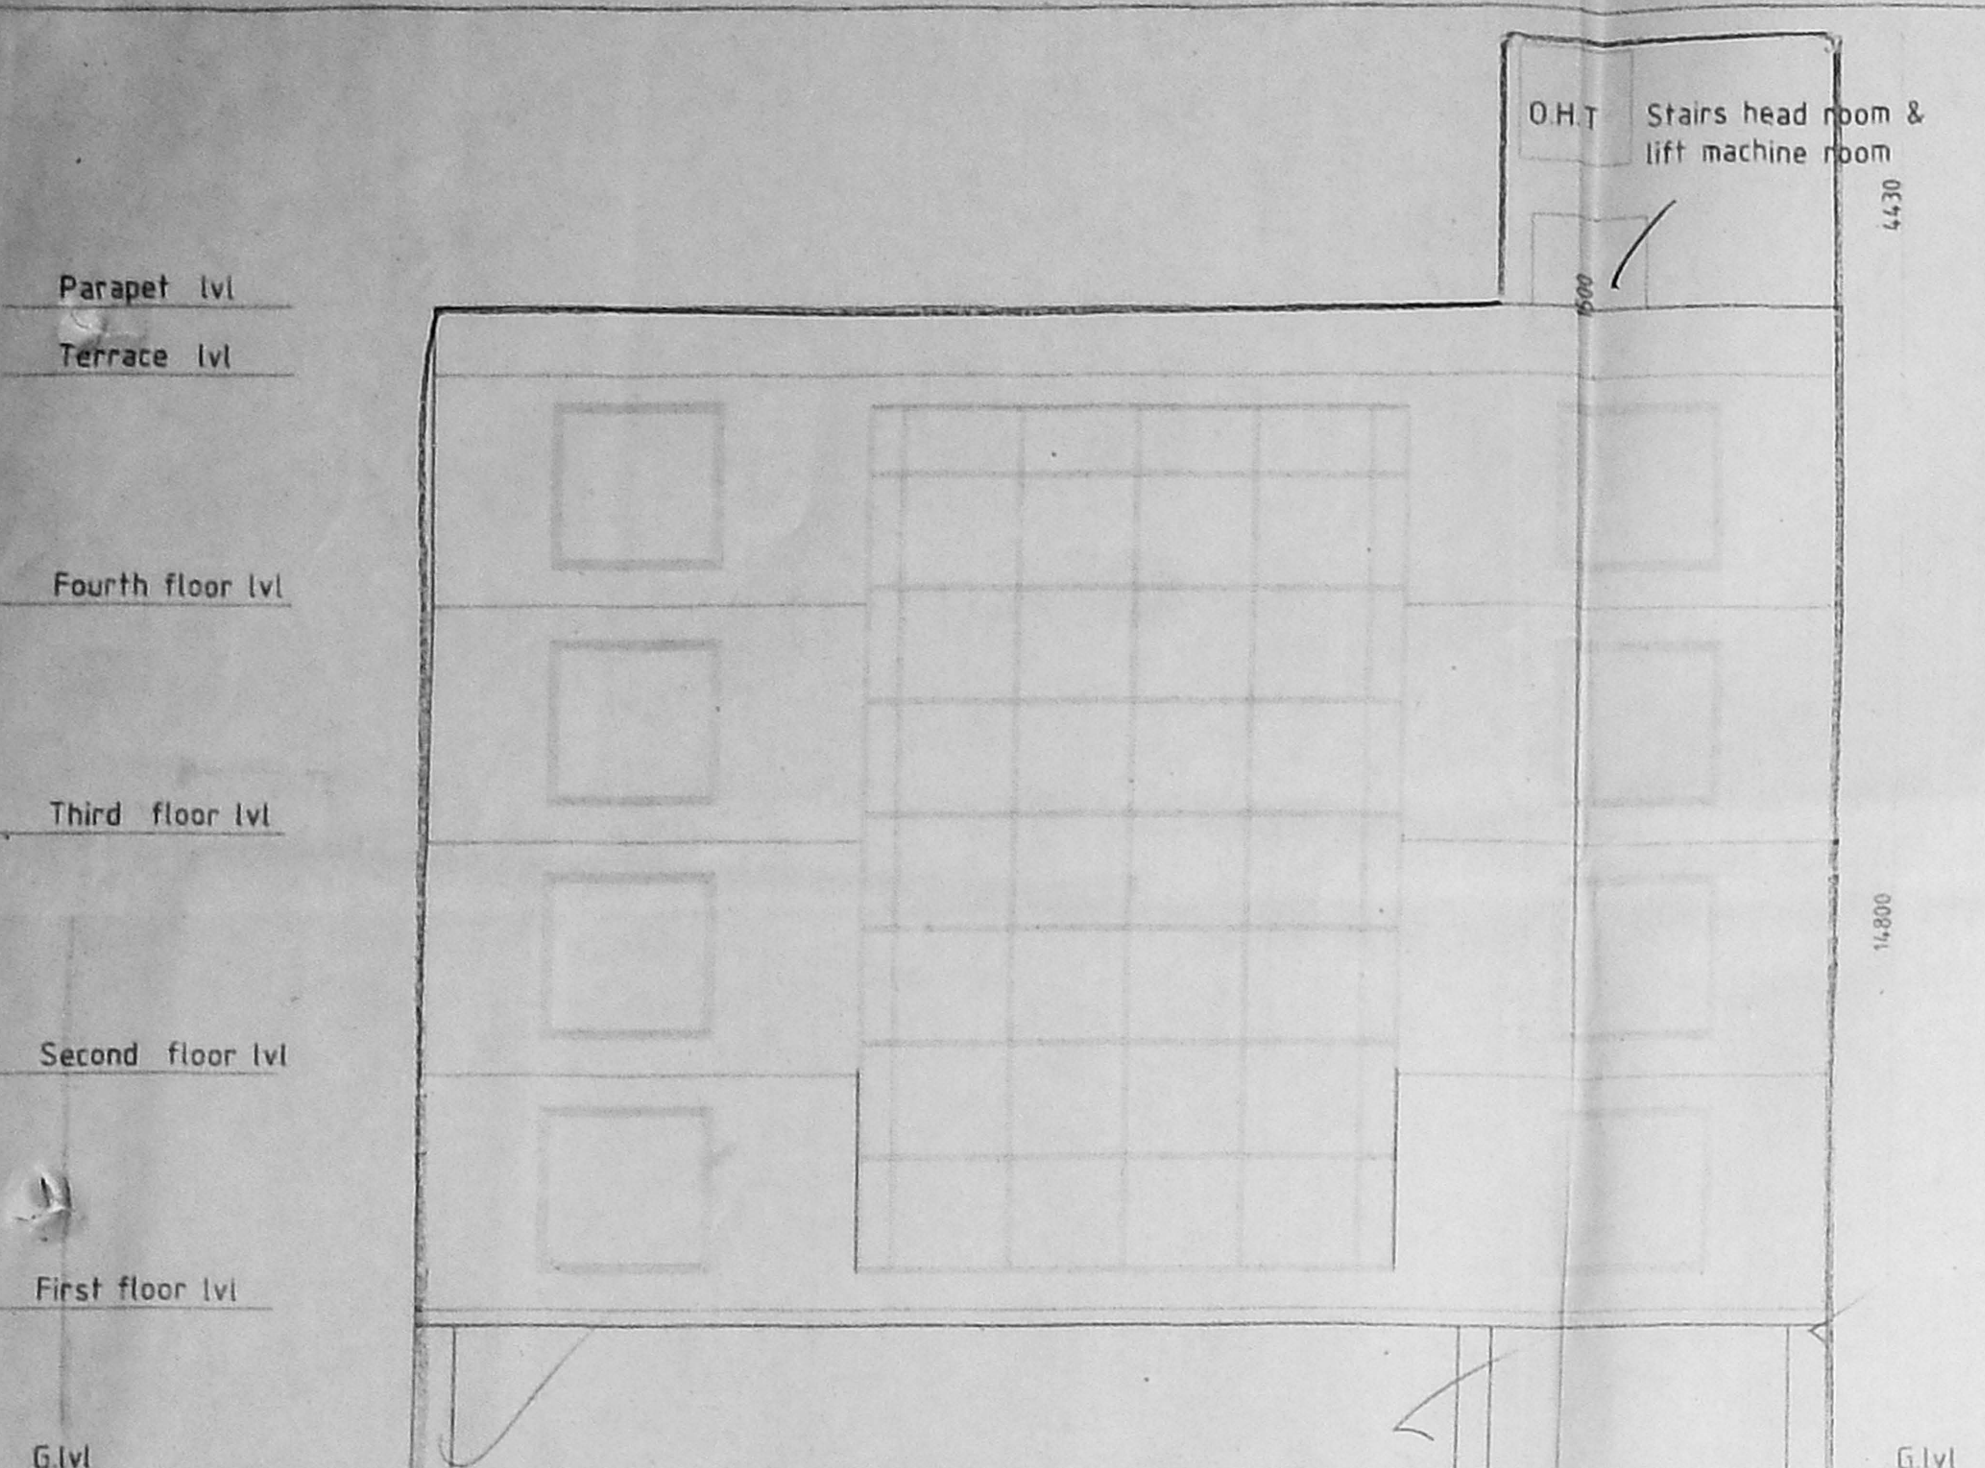

FRONT ELEVATION (WEST SIDE)
 24.50m as per site
 24.38m as per patta

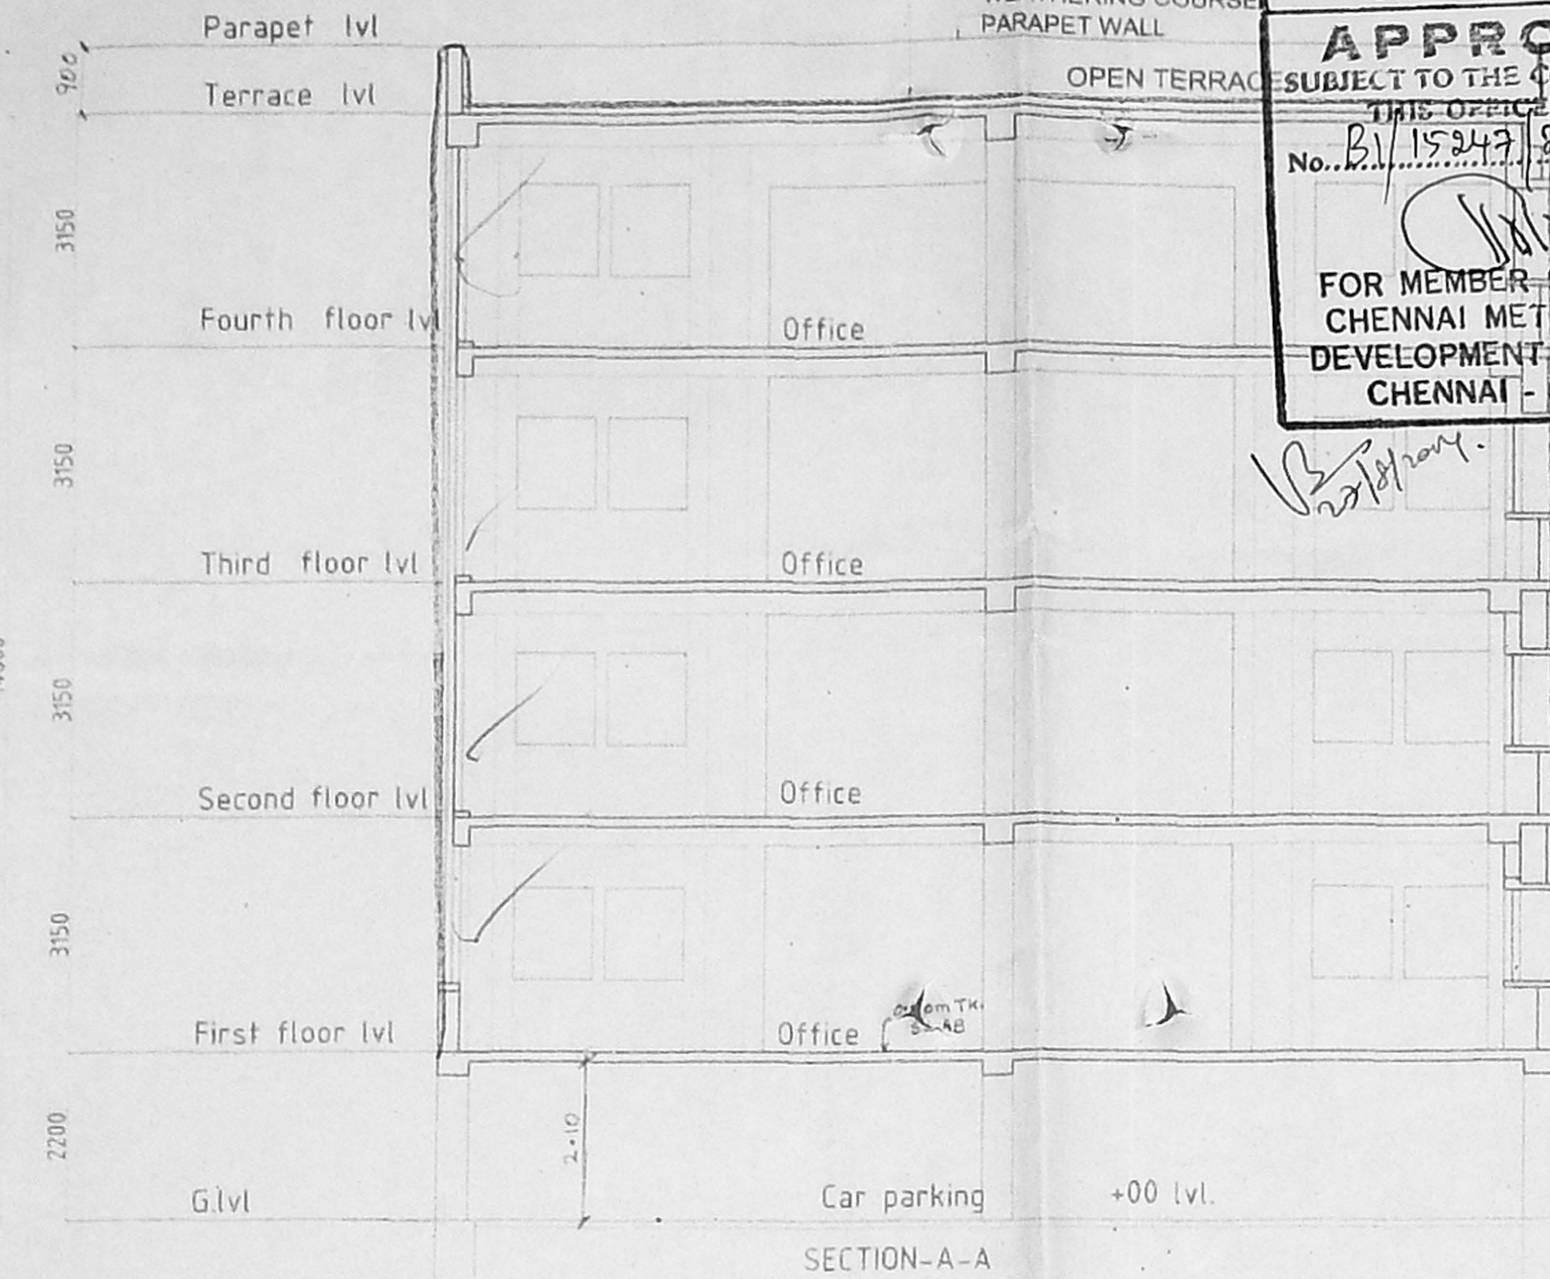


SECTION-A-A

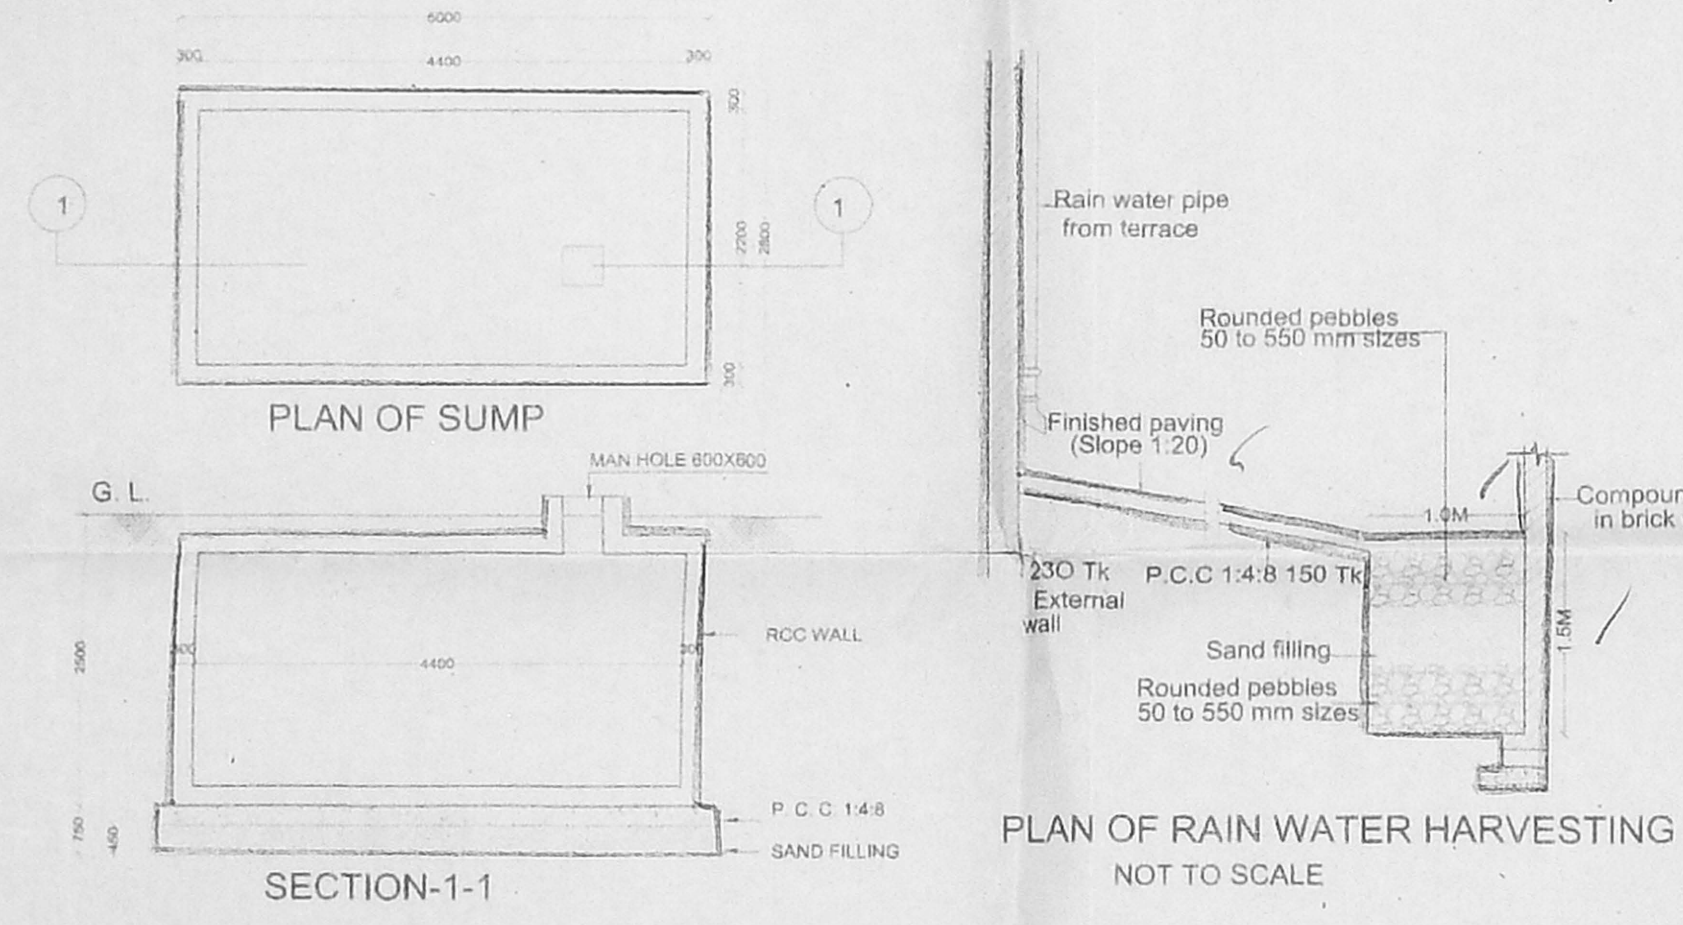


SECTION-1-1


PLAN OF RAIN WATER HARVESTING NOT TO SCALE

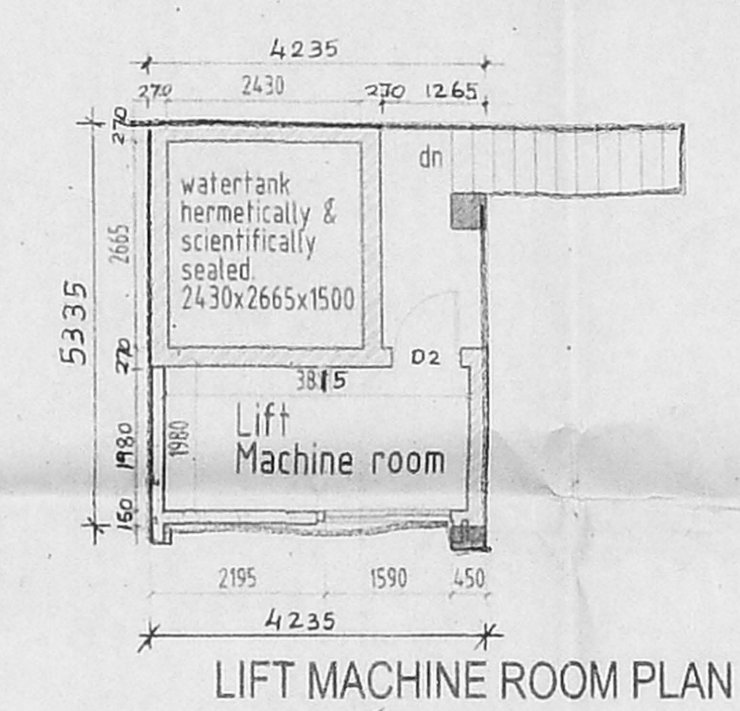


LIFT MACHINE ROOM PLAN

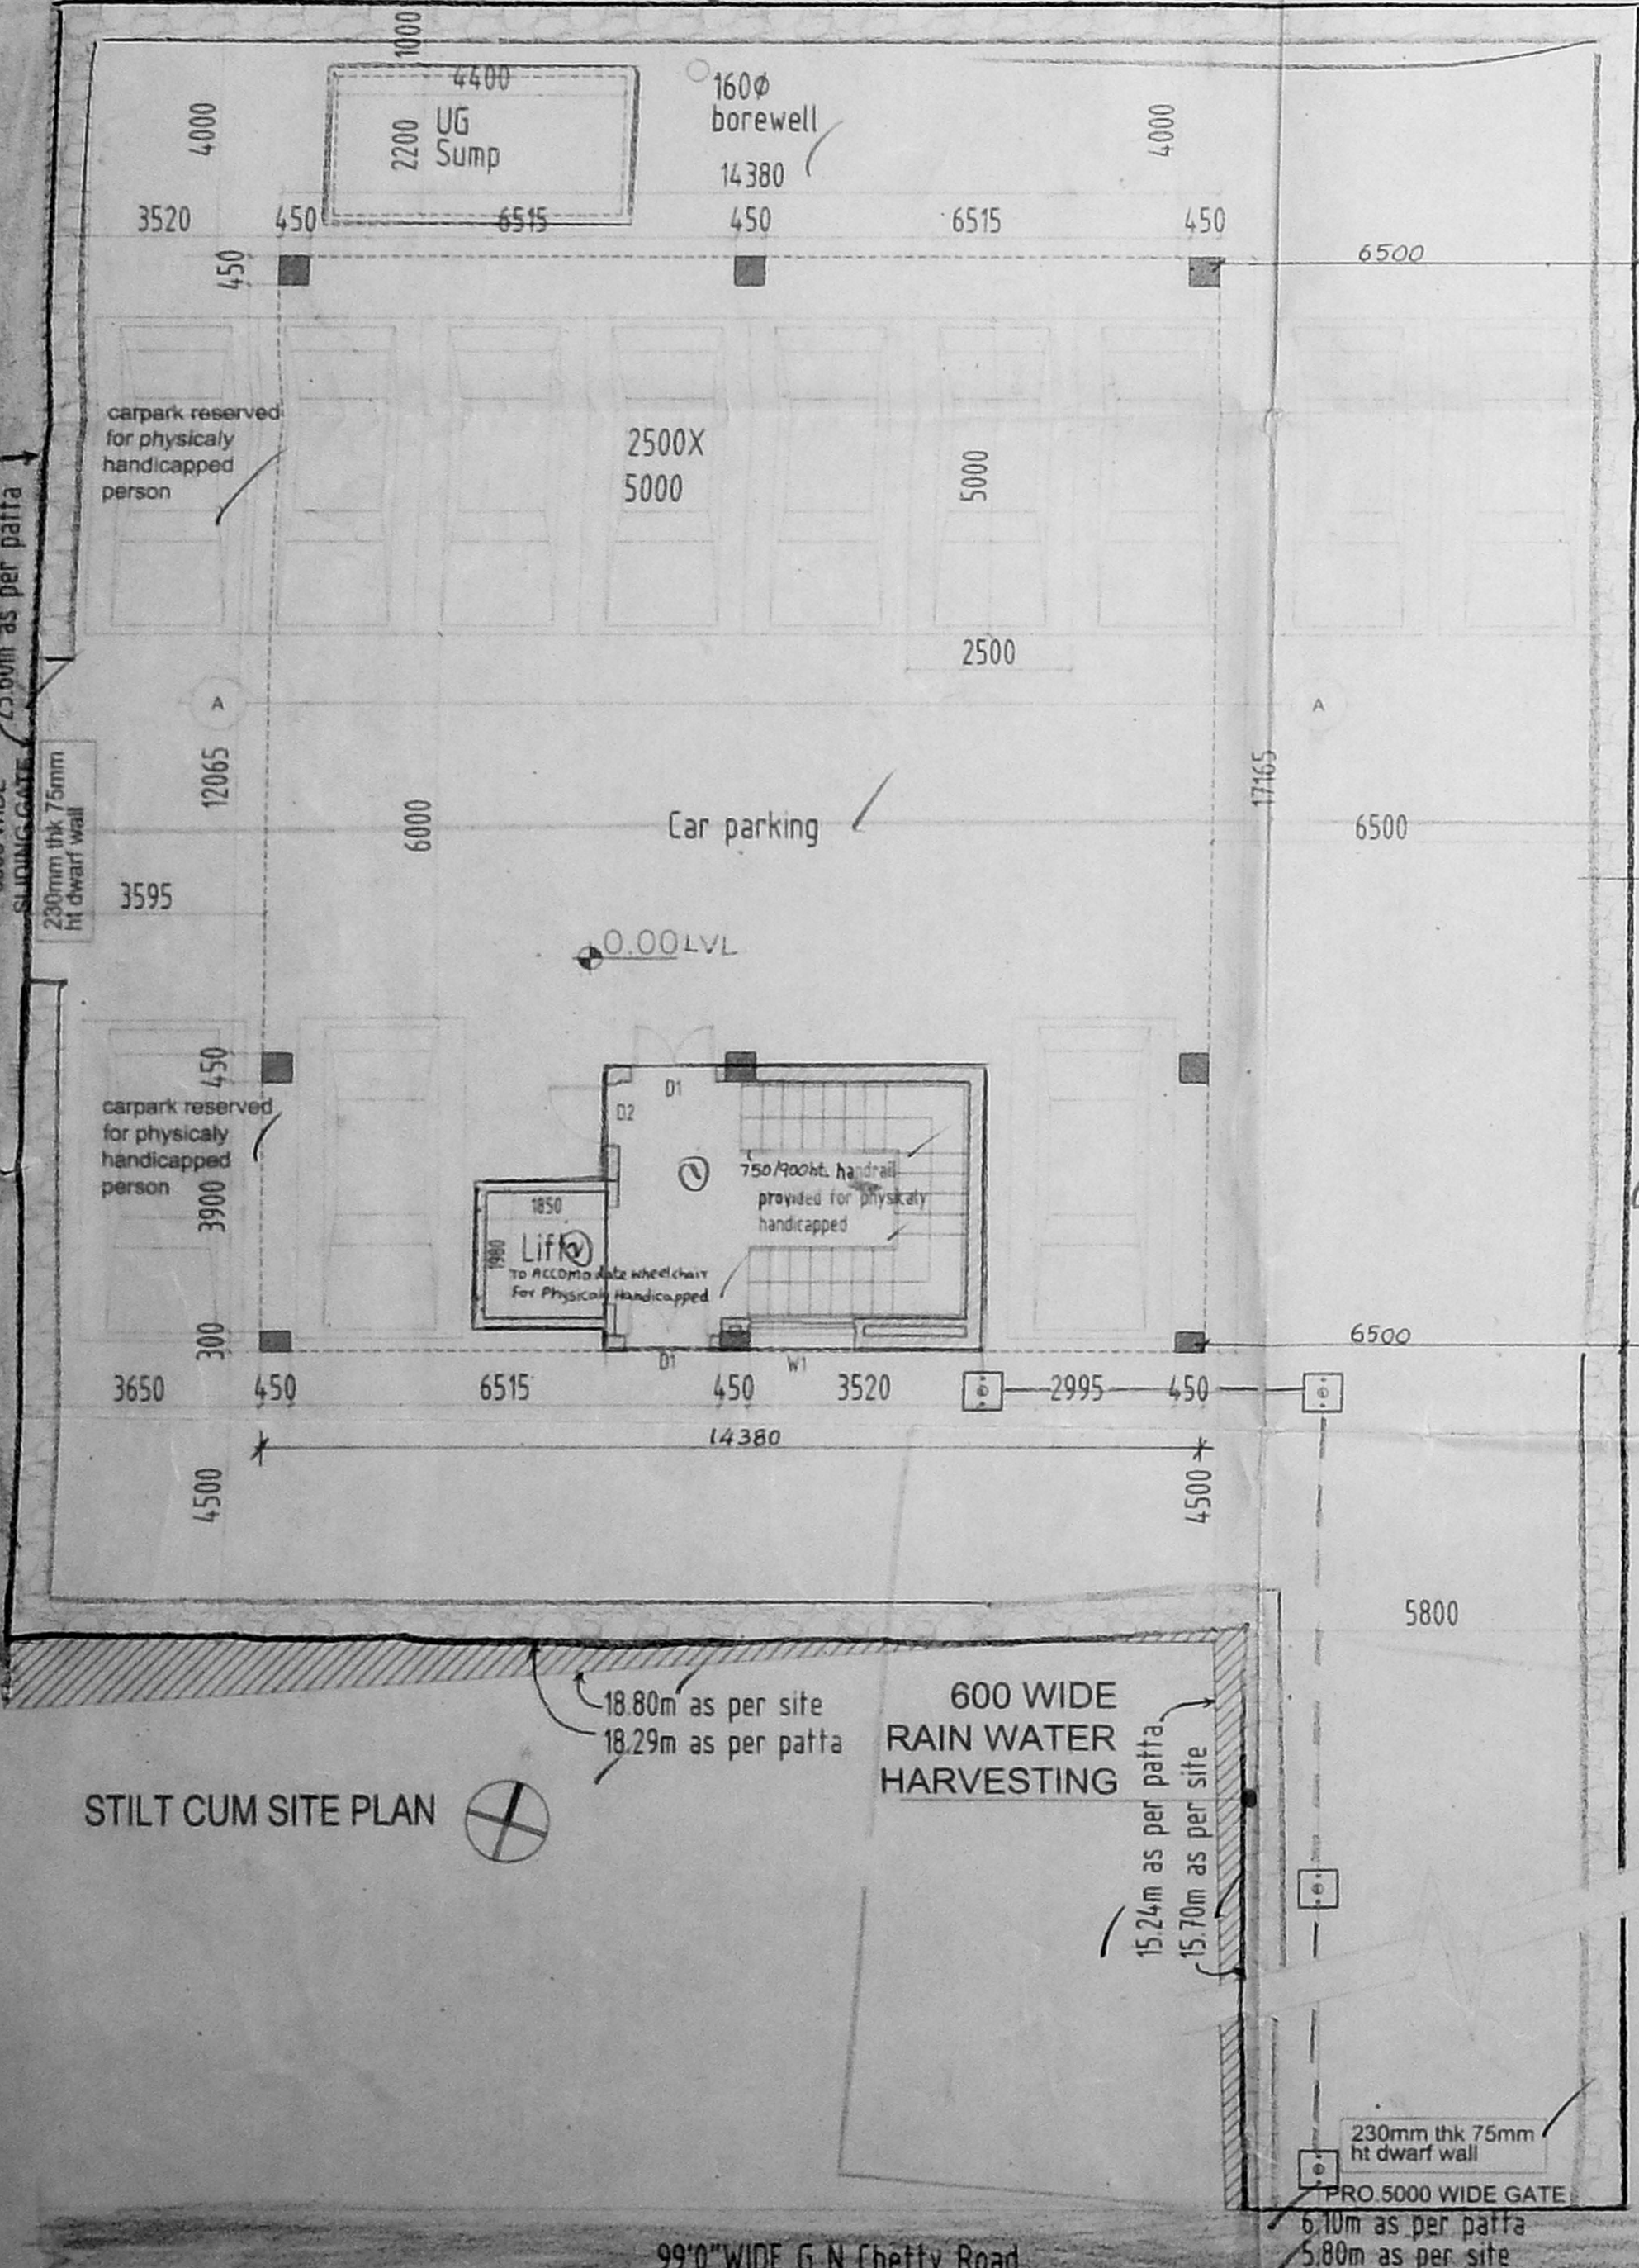


STILT CUM SITE PLAN

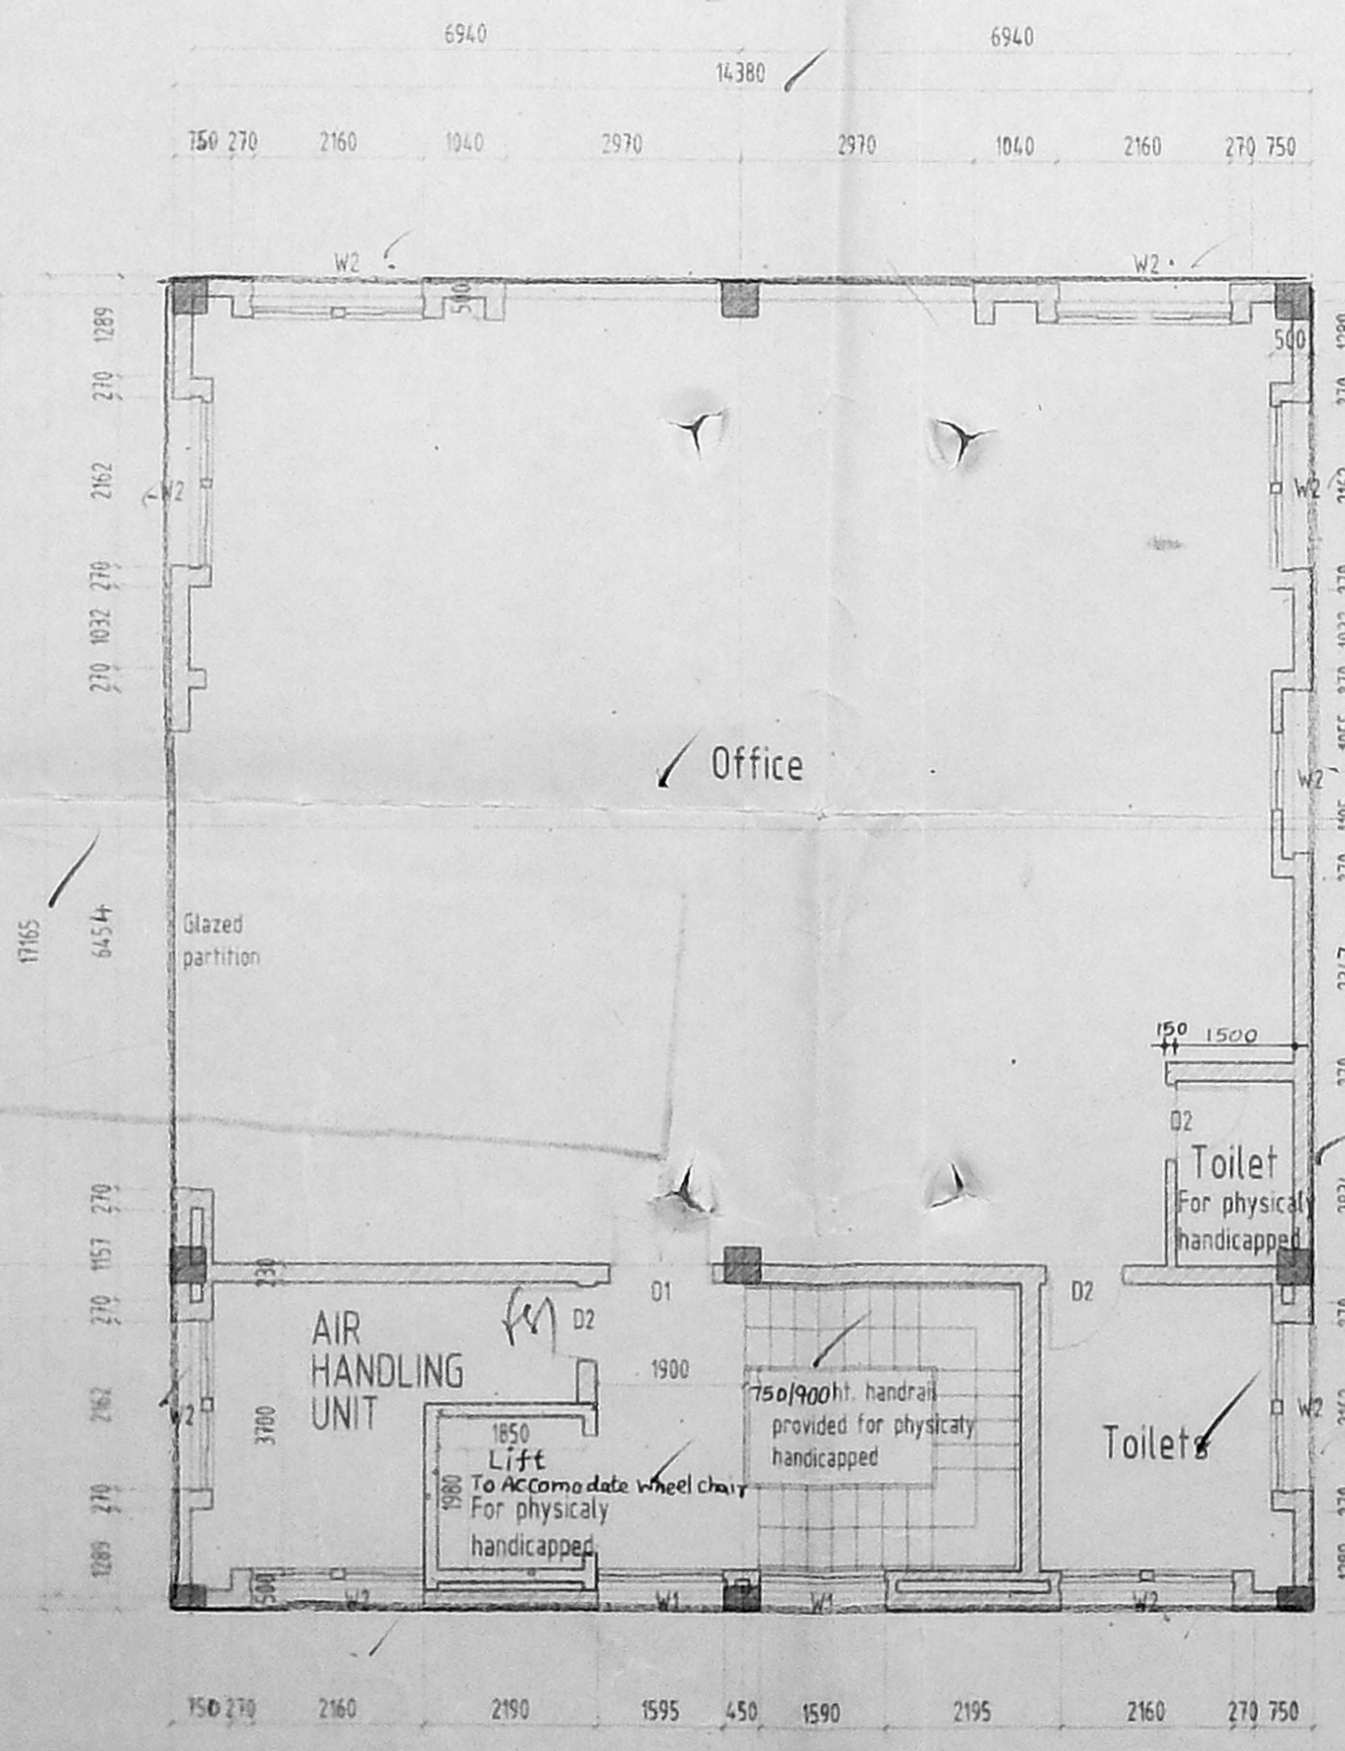

Typical FLOOR PLAN (1st, 2nd, 3rd & 4th floors)

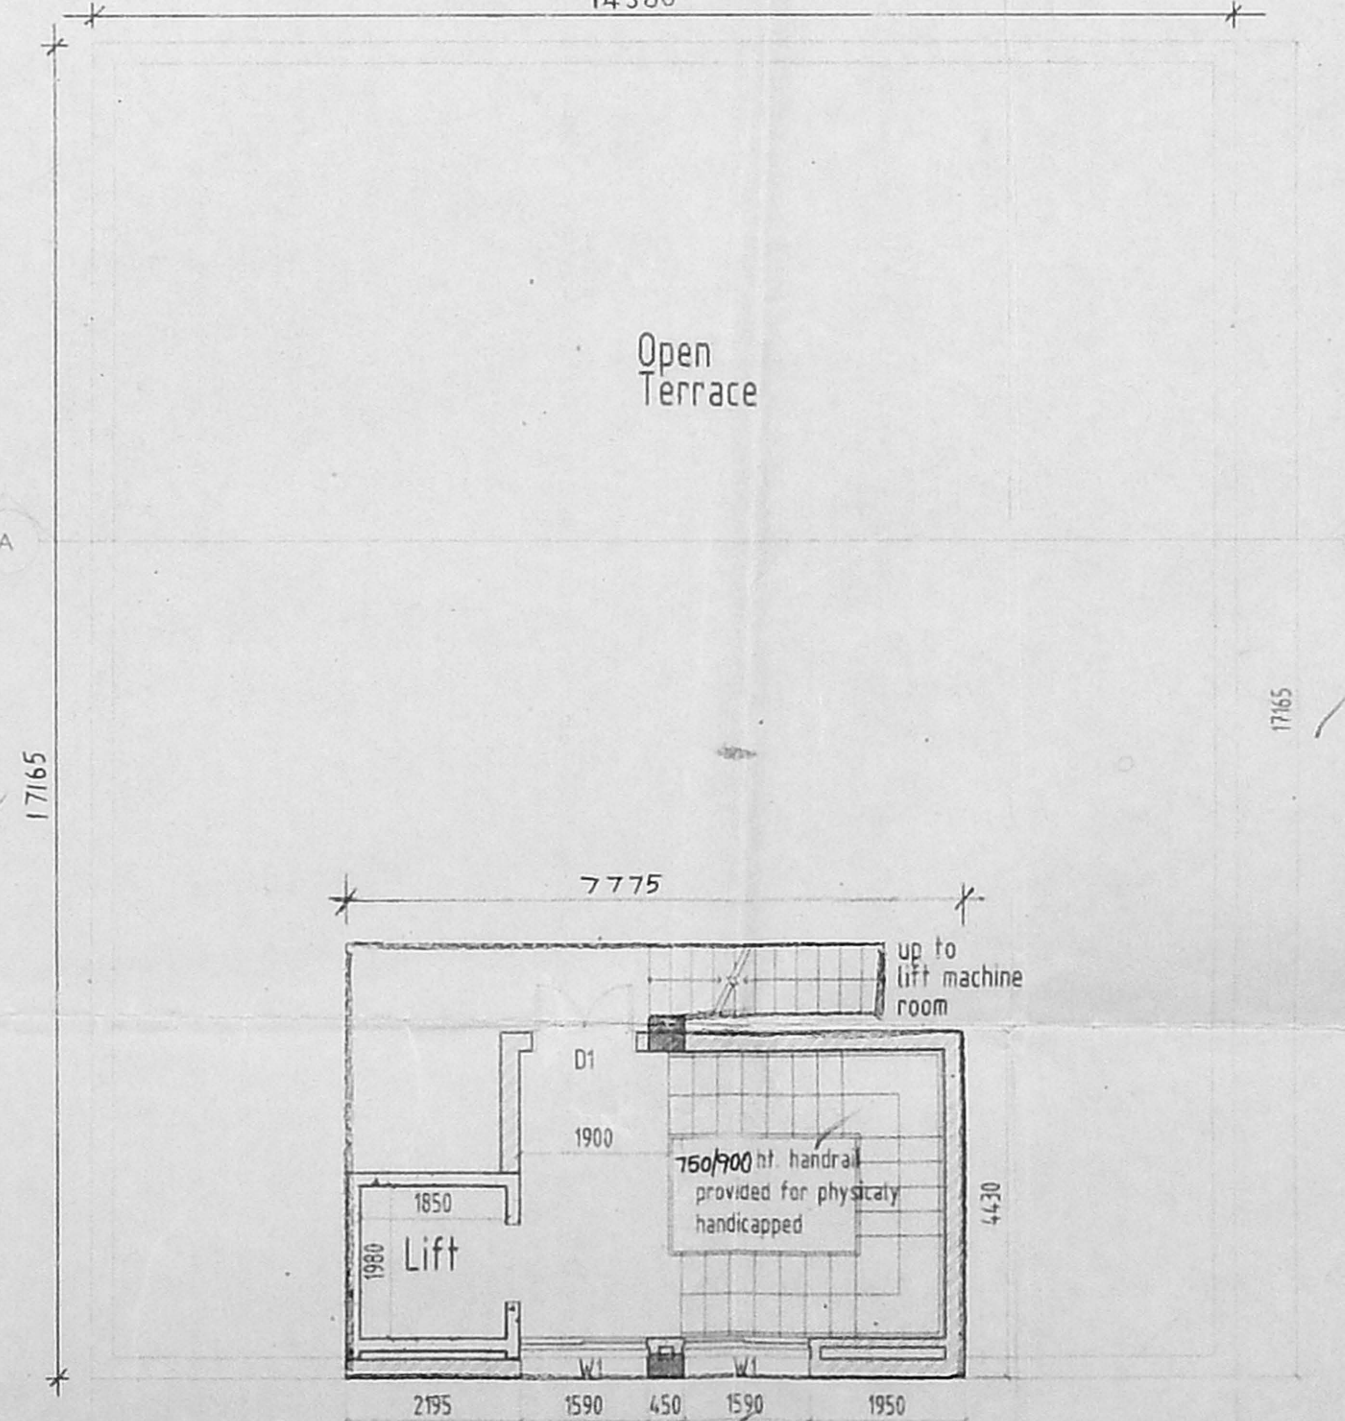


TERRACE FLOOR PLAN

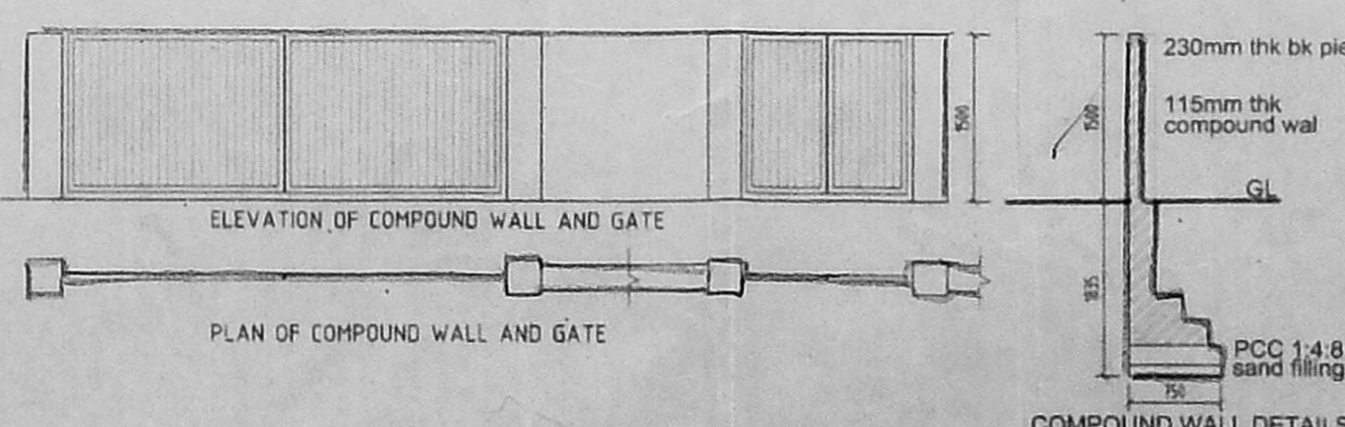

ELEVATION OF COMPOUND WALL AND GATE

PLAN OF COMPOUND WALL AND GATE

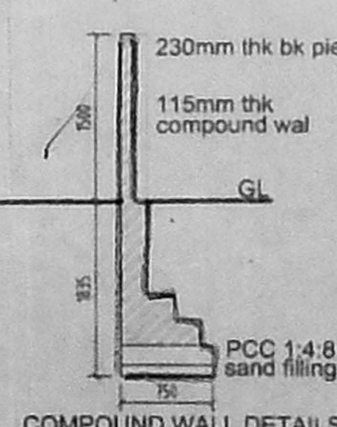

COMPOUND WALL DETAILS