




FIRST FLOOR PLAN

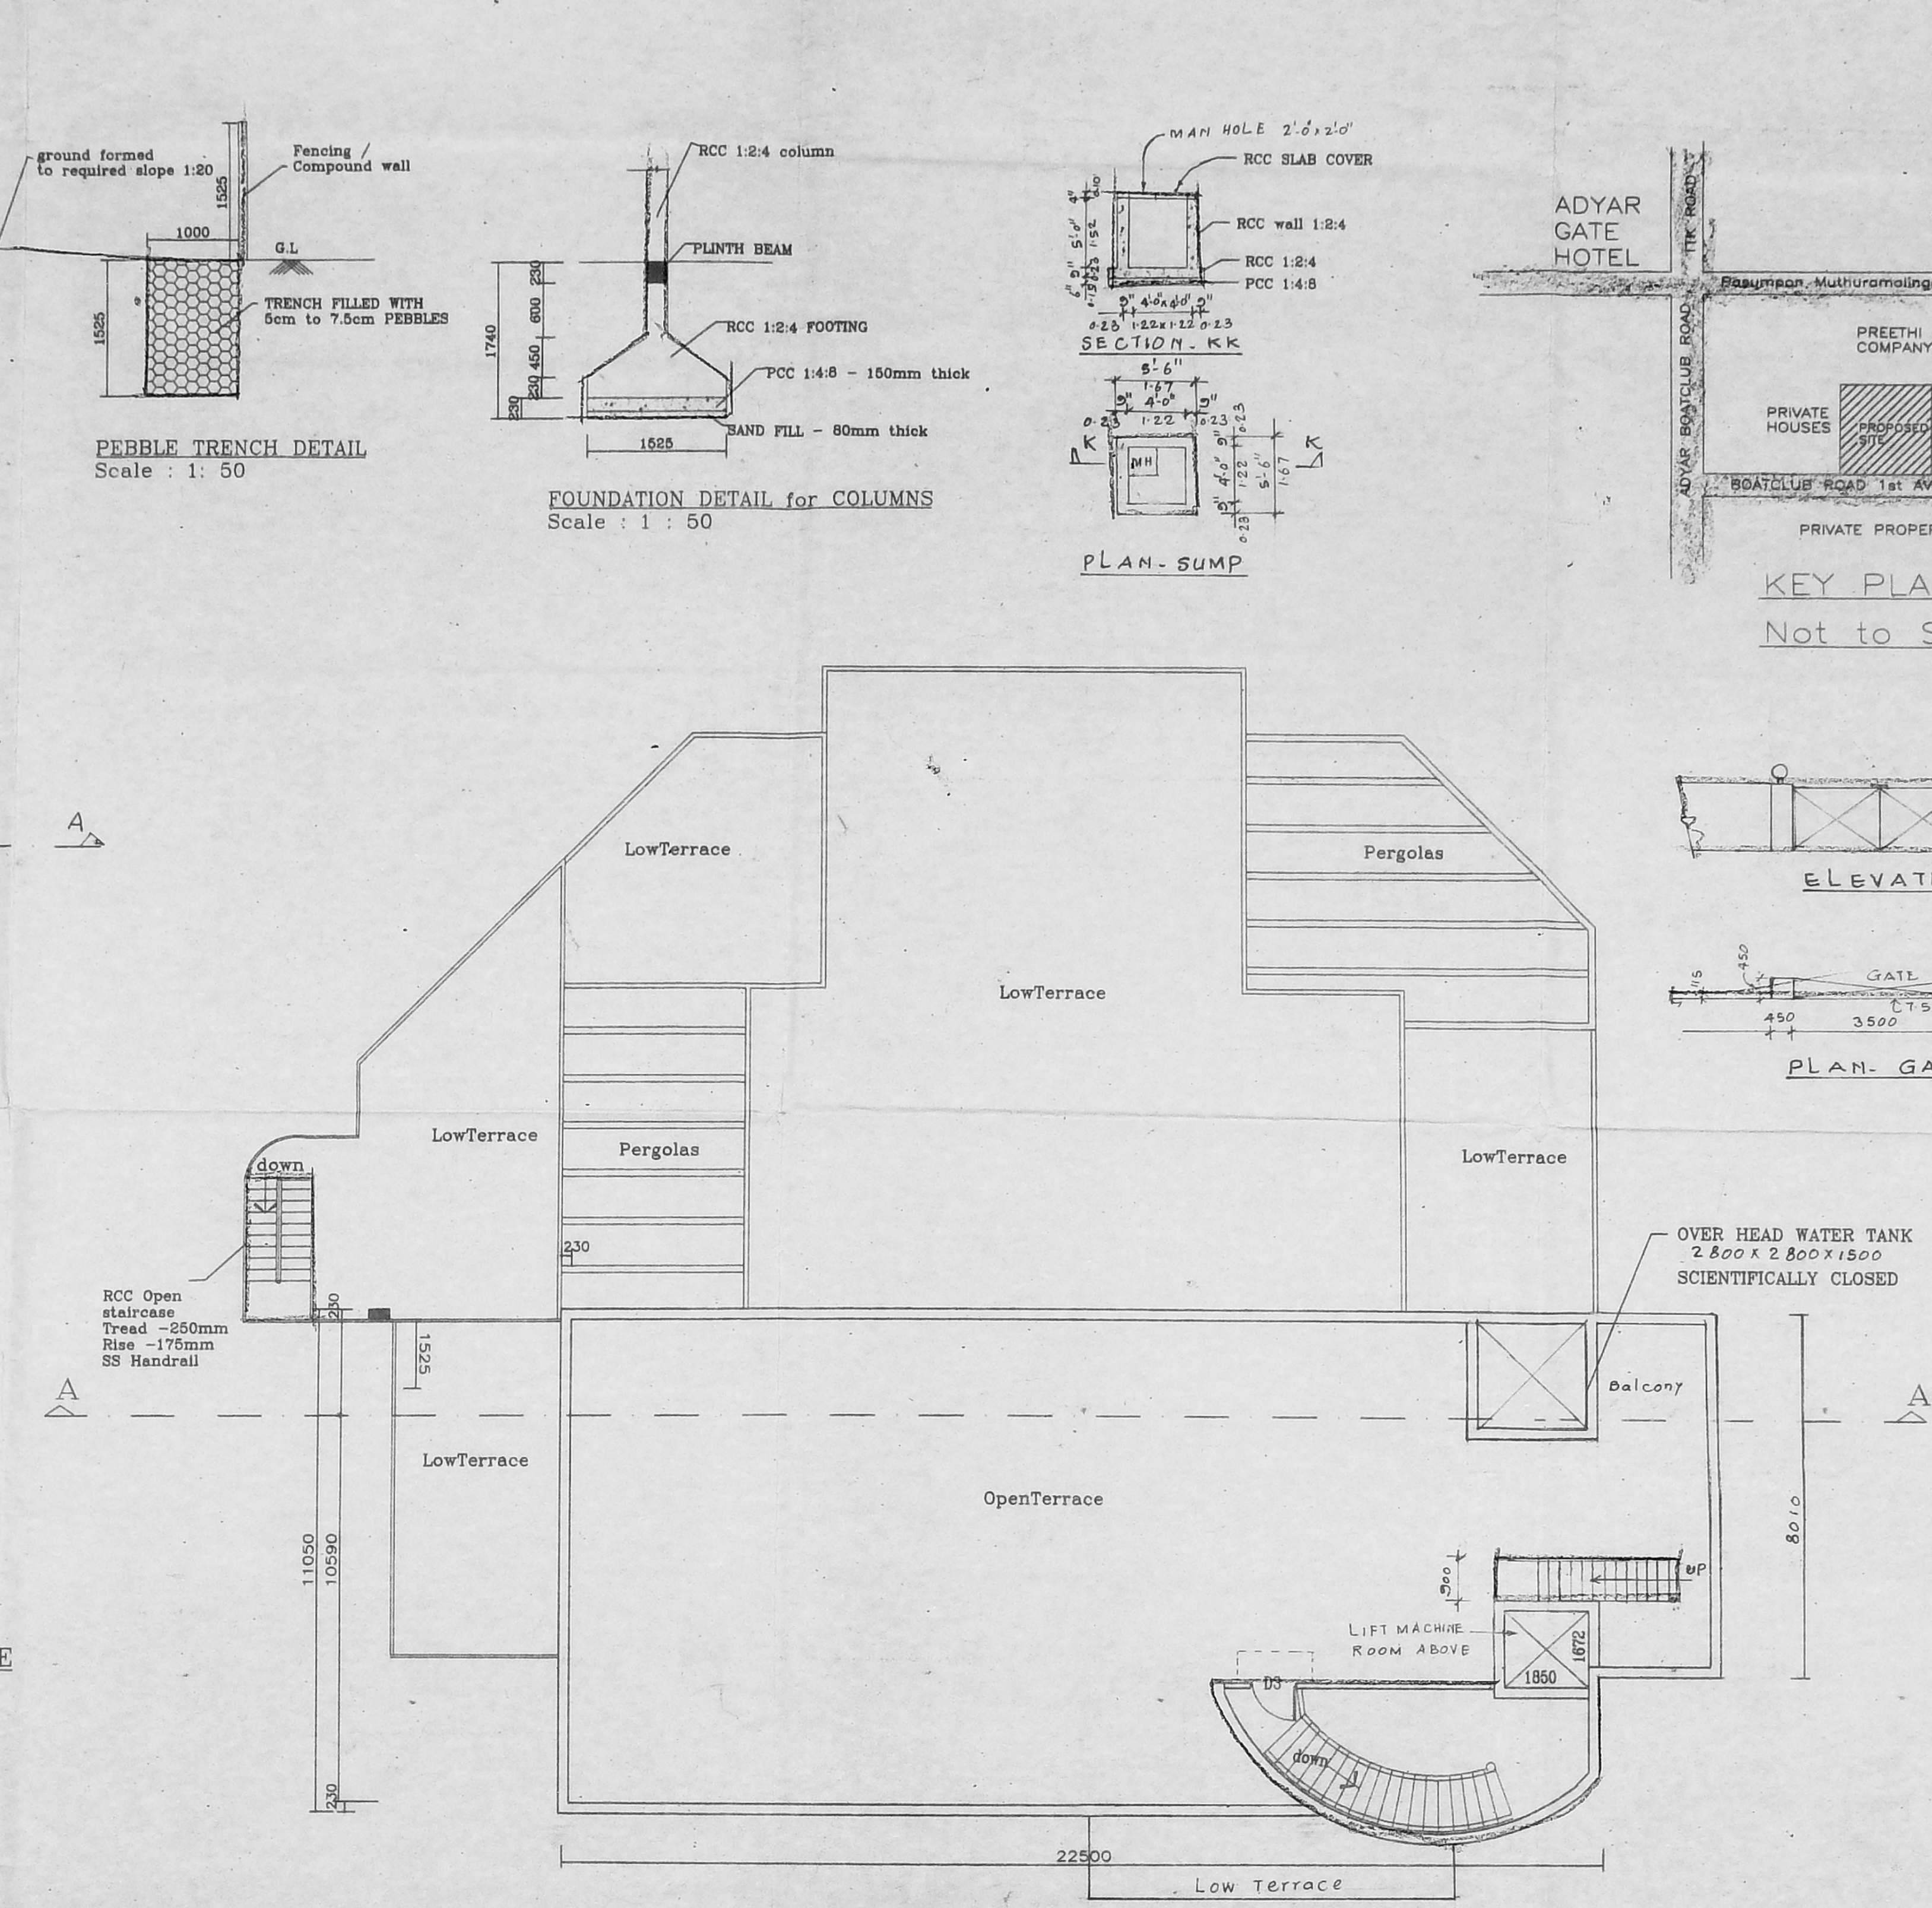


TERRACE FLOOR PLAN

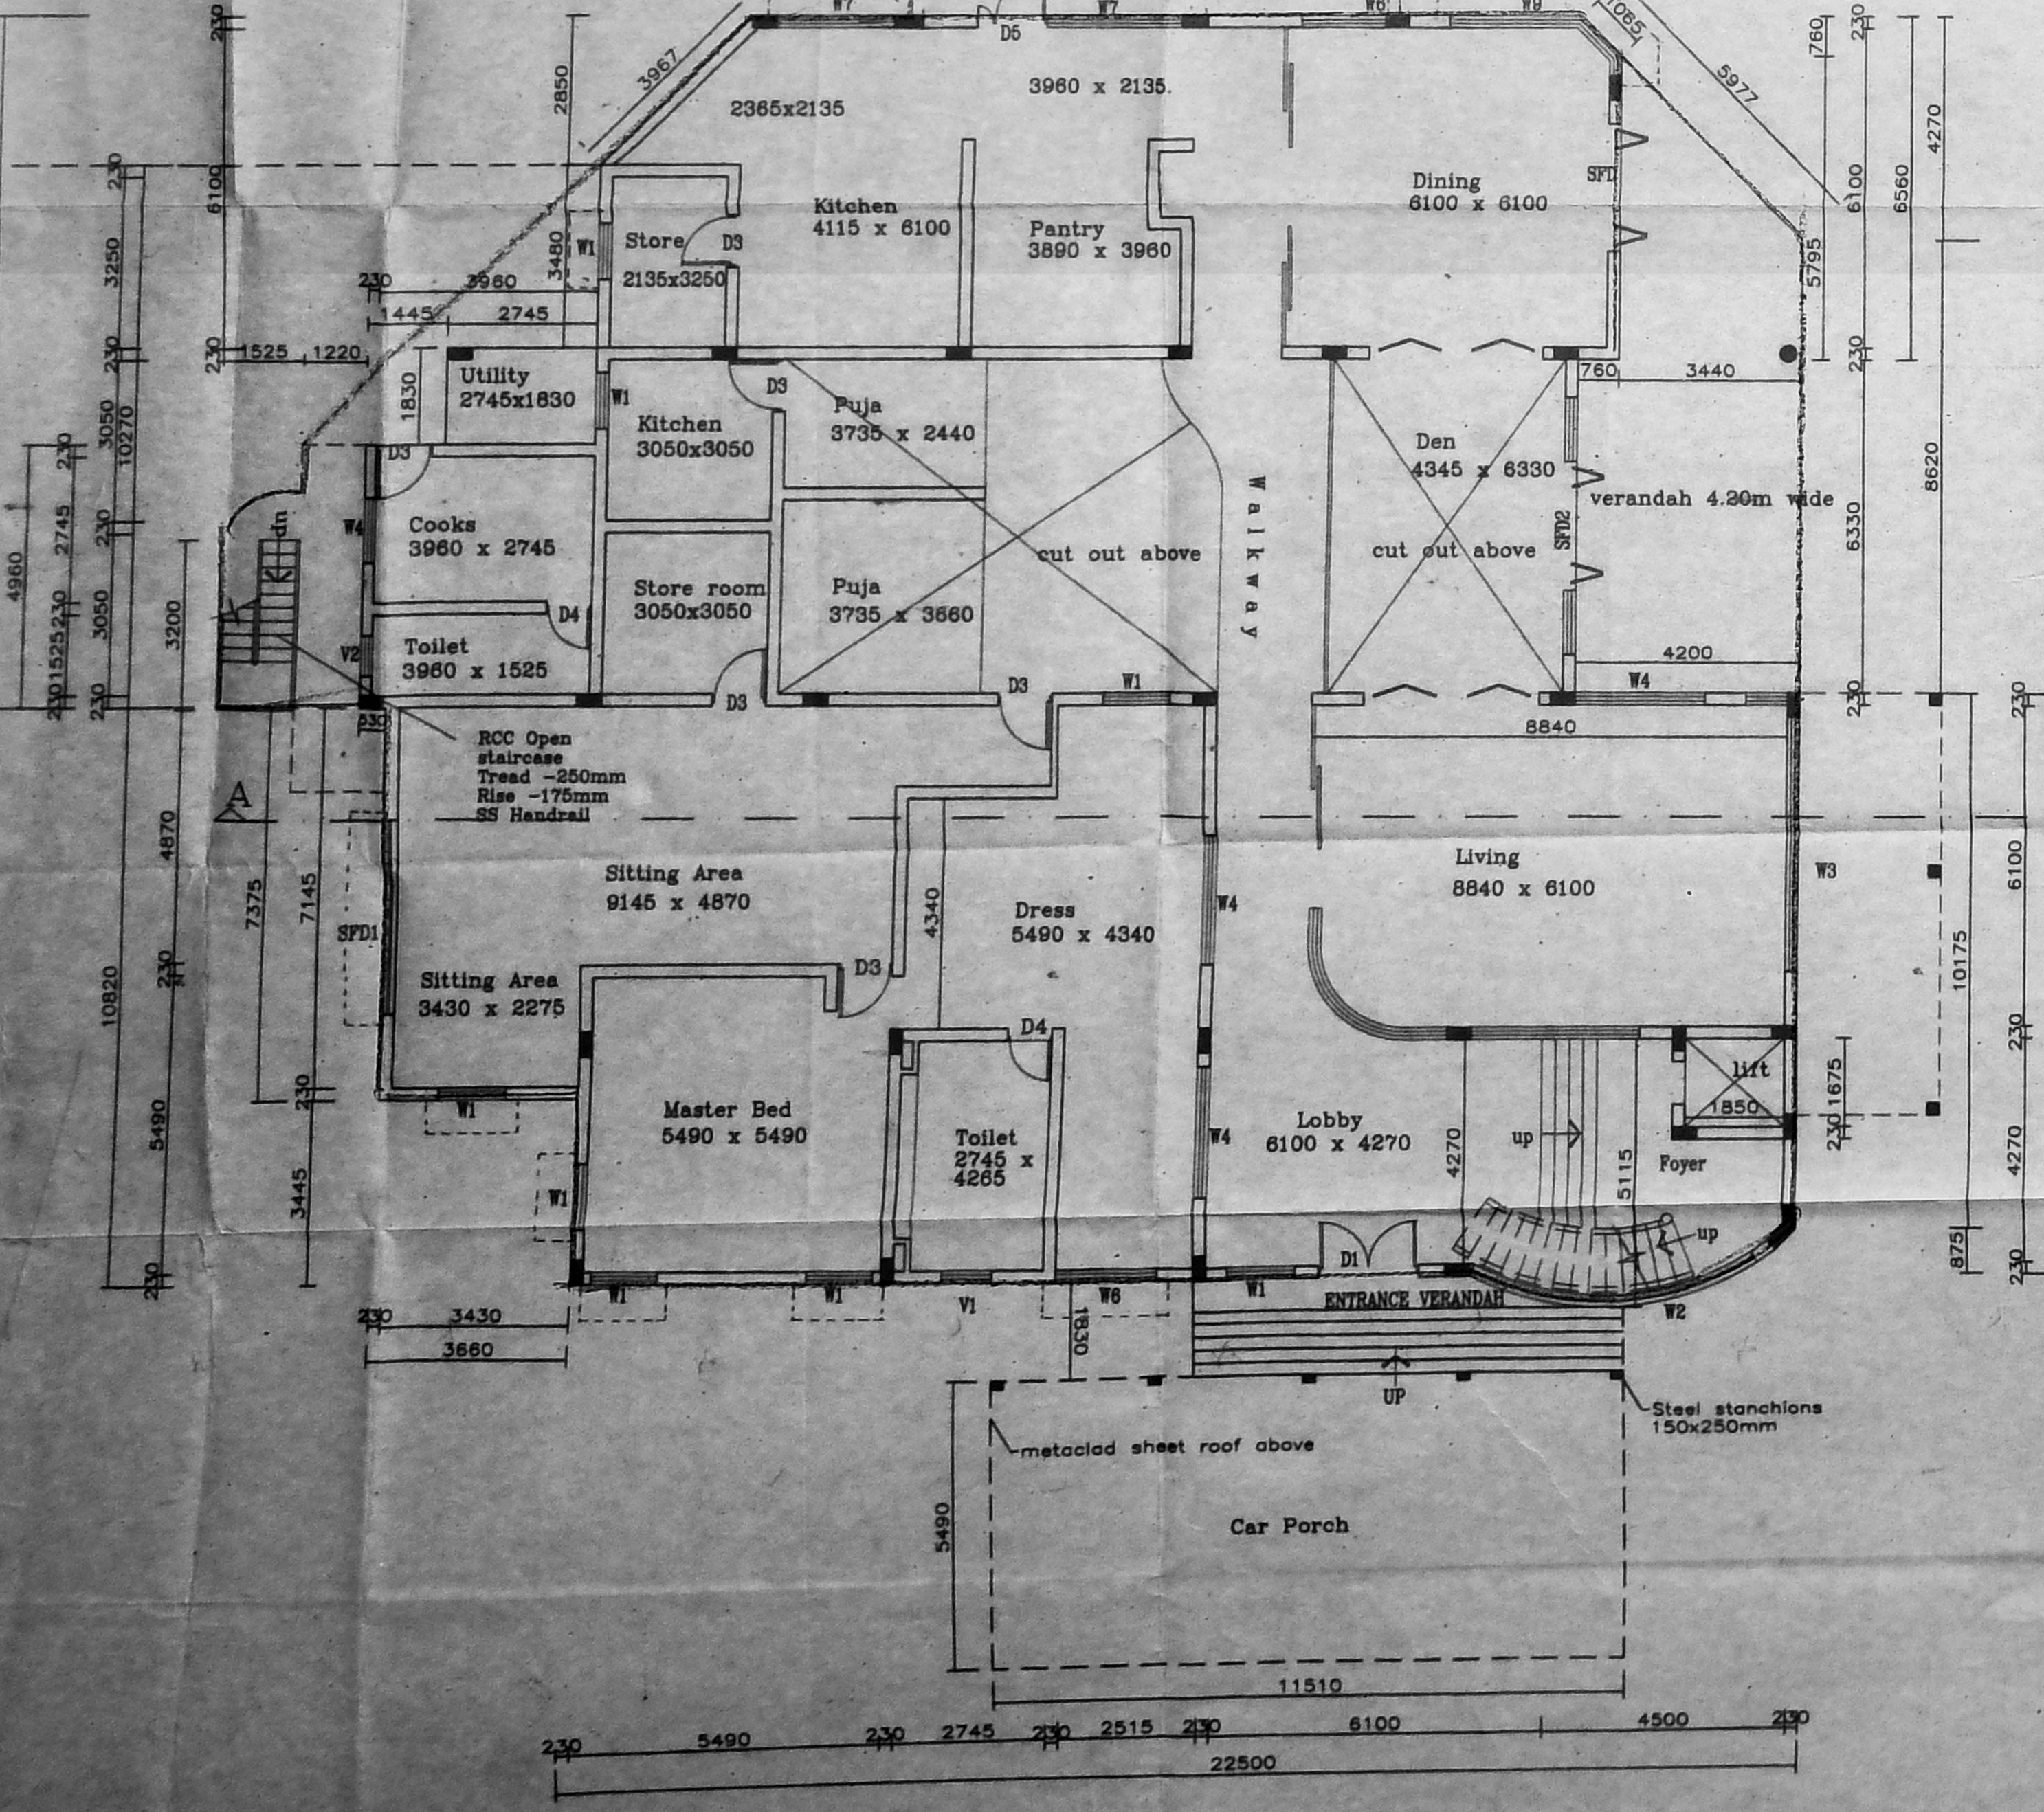


GROUND FLOOR PLAN

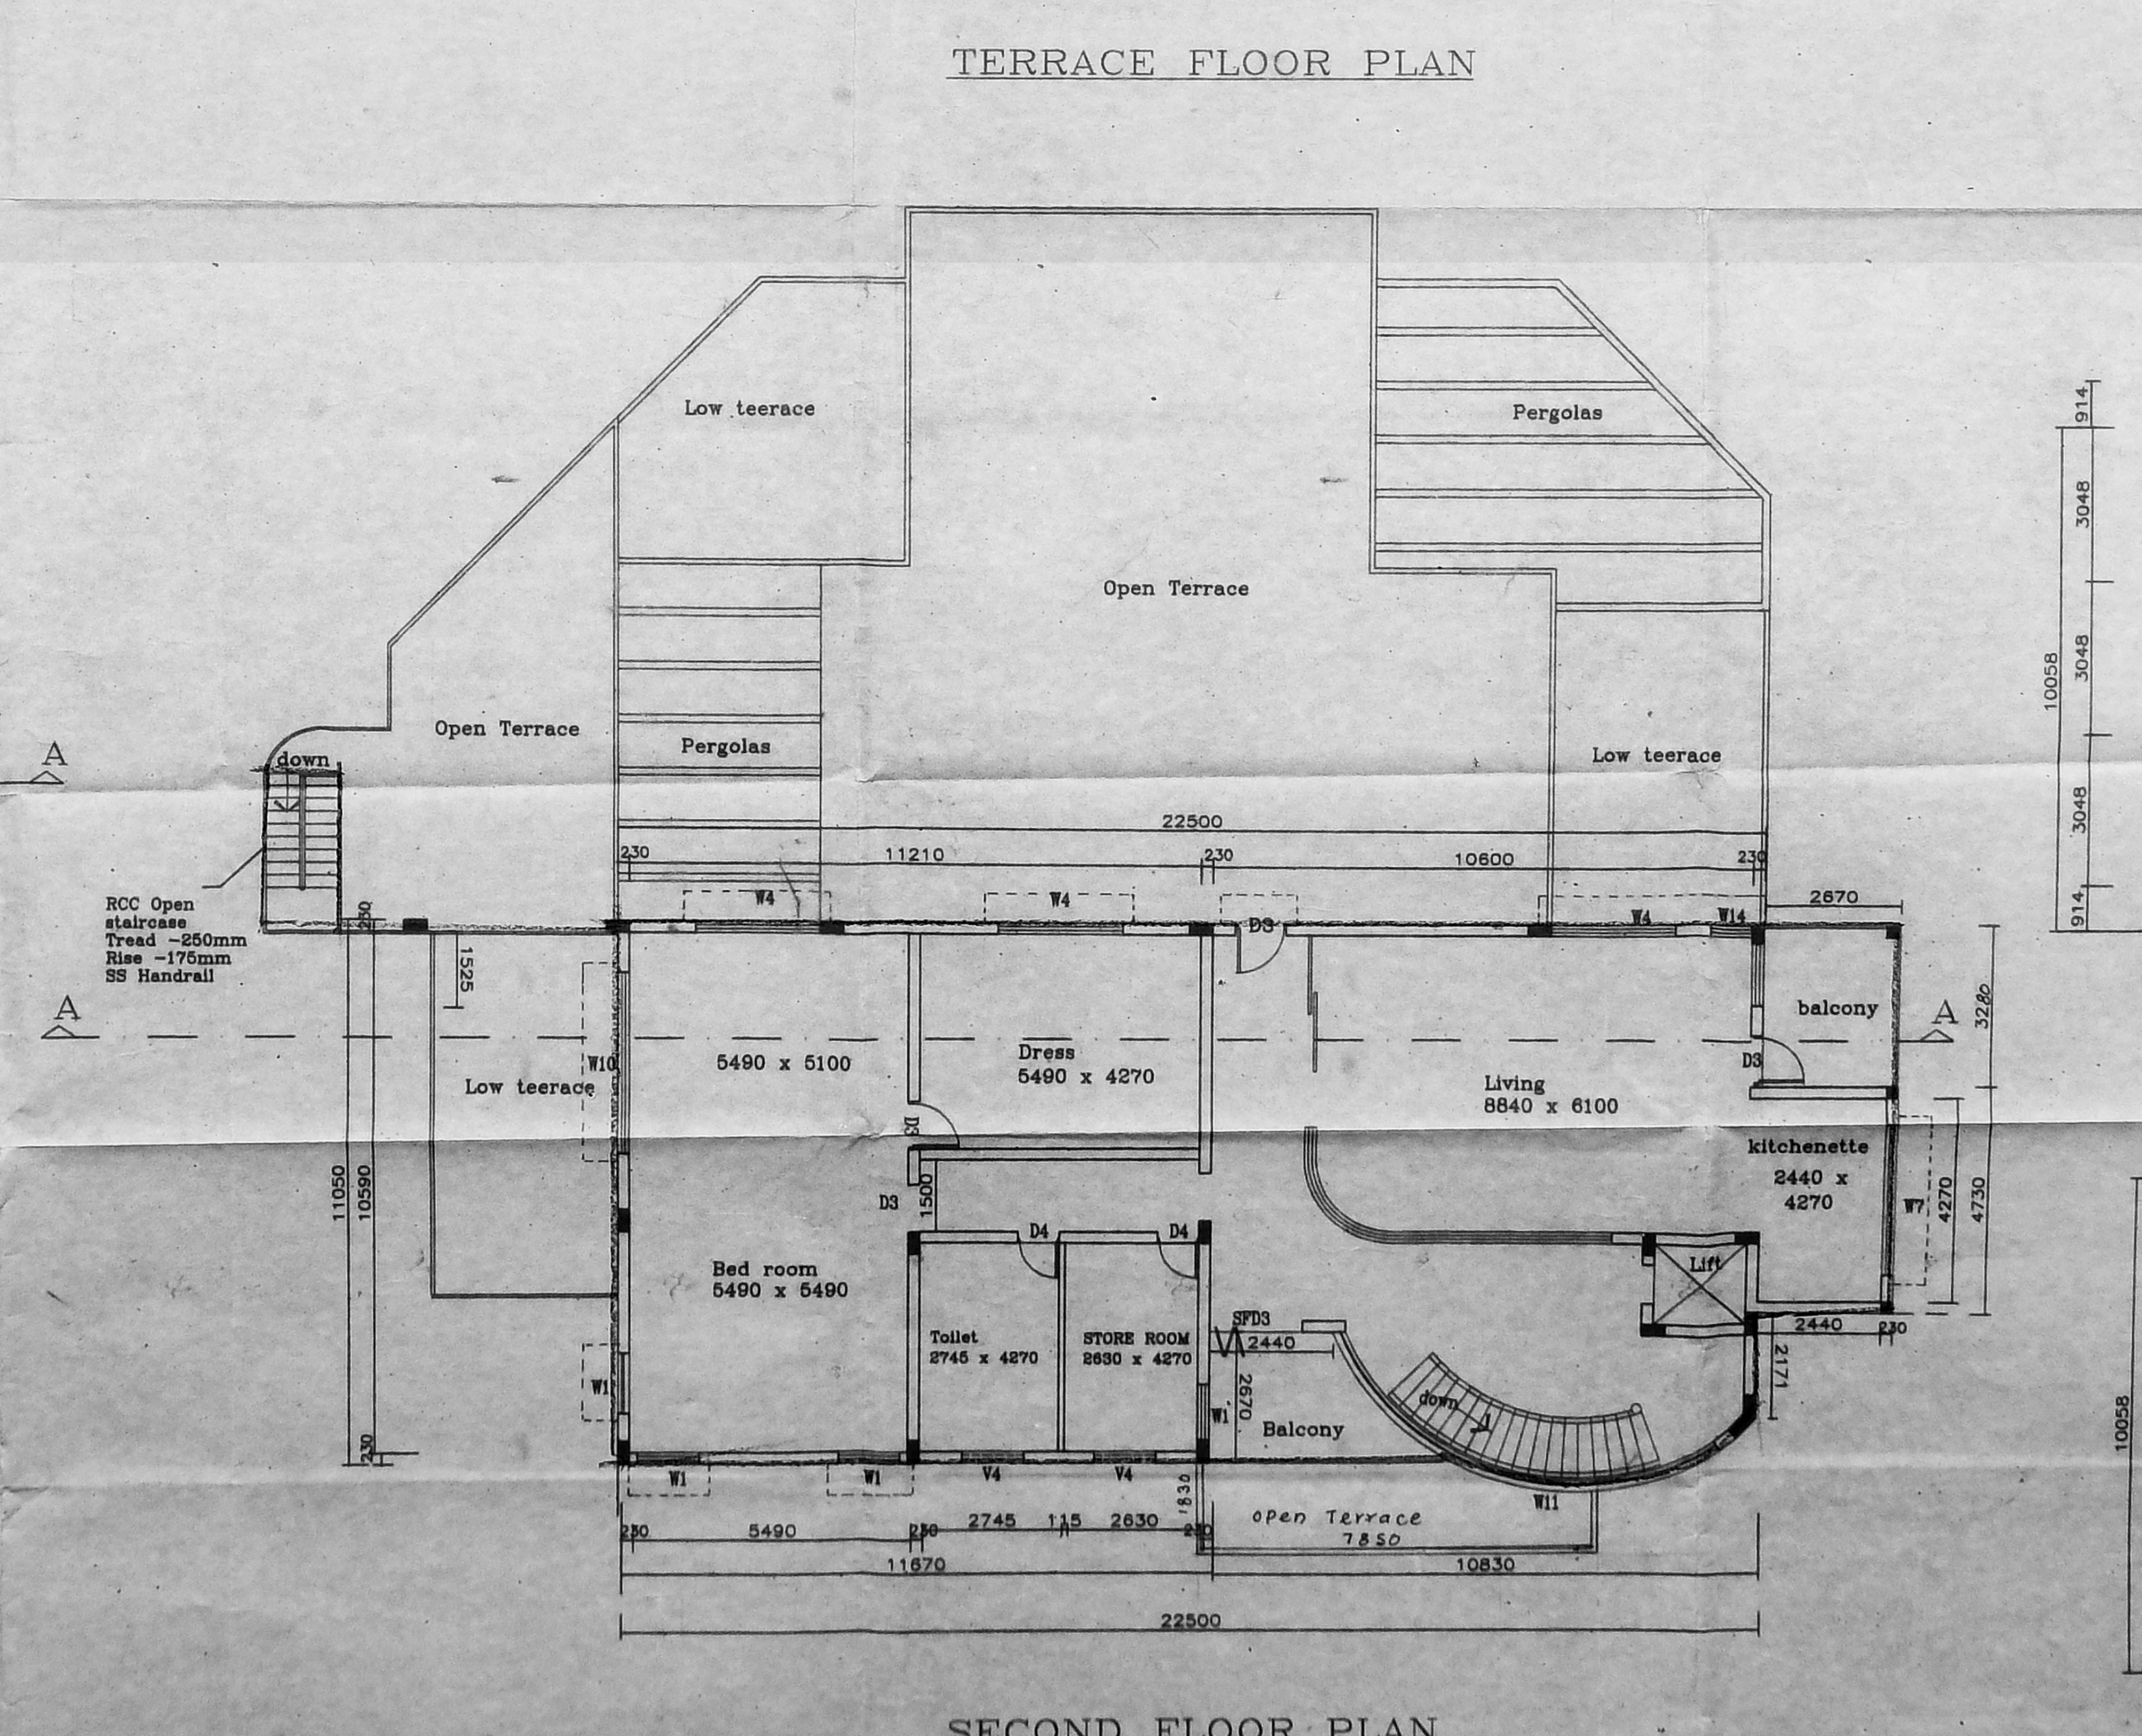


SECOND FLOOR PLAN

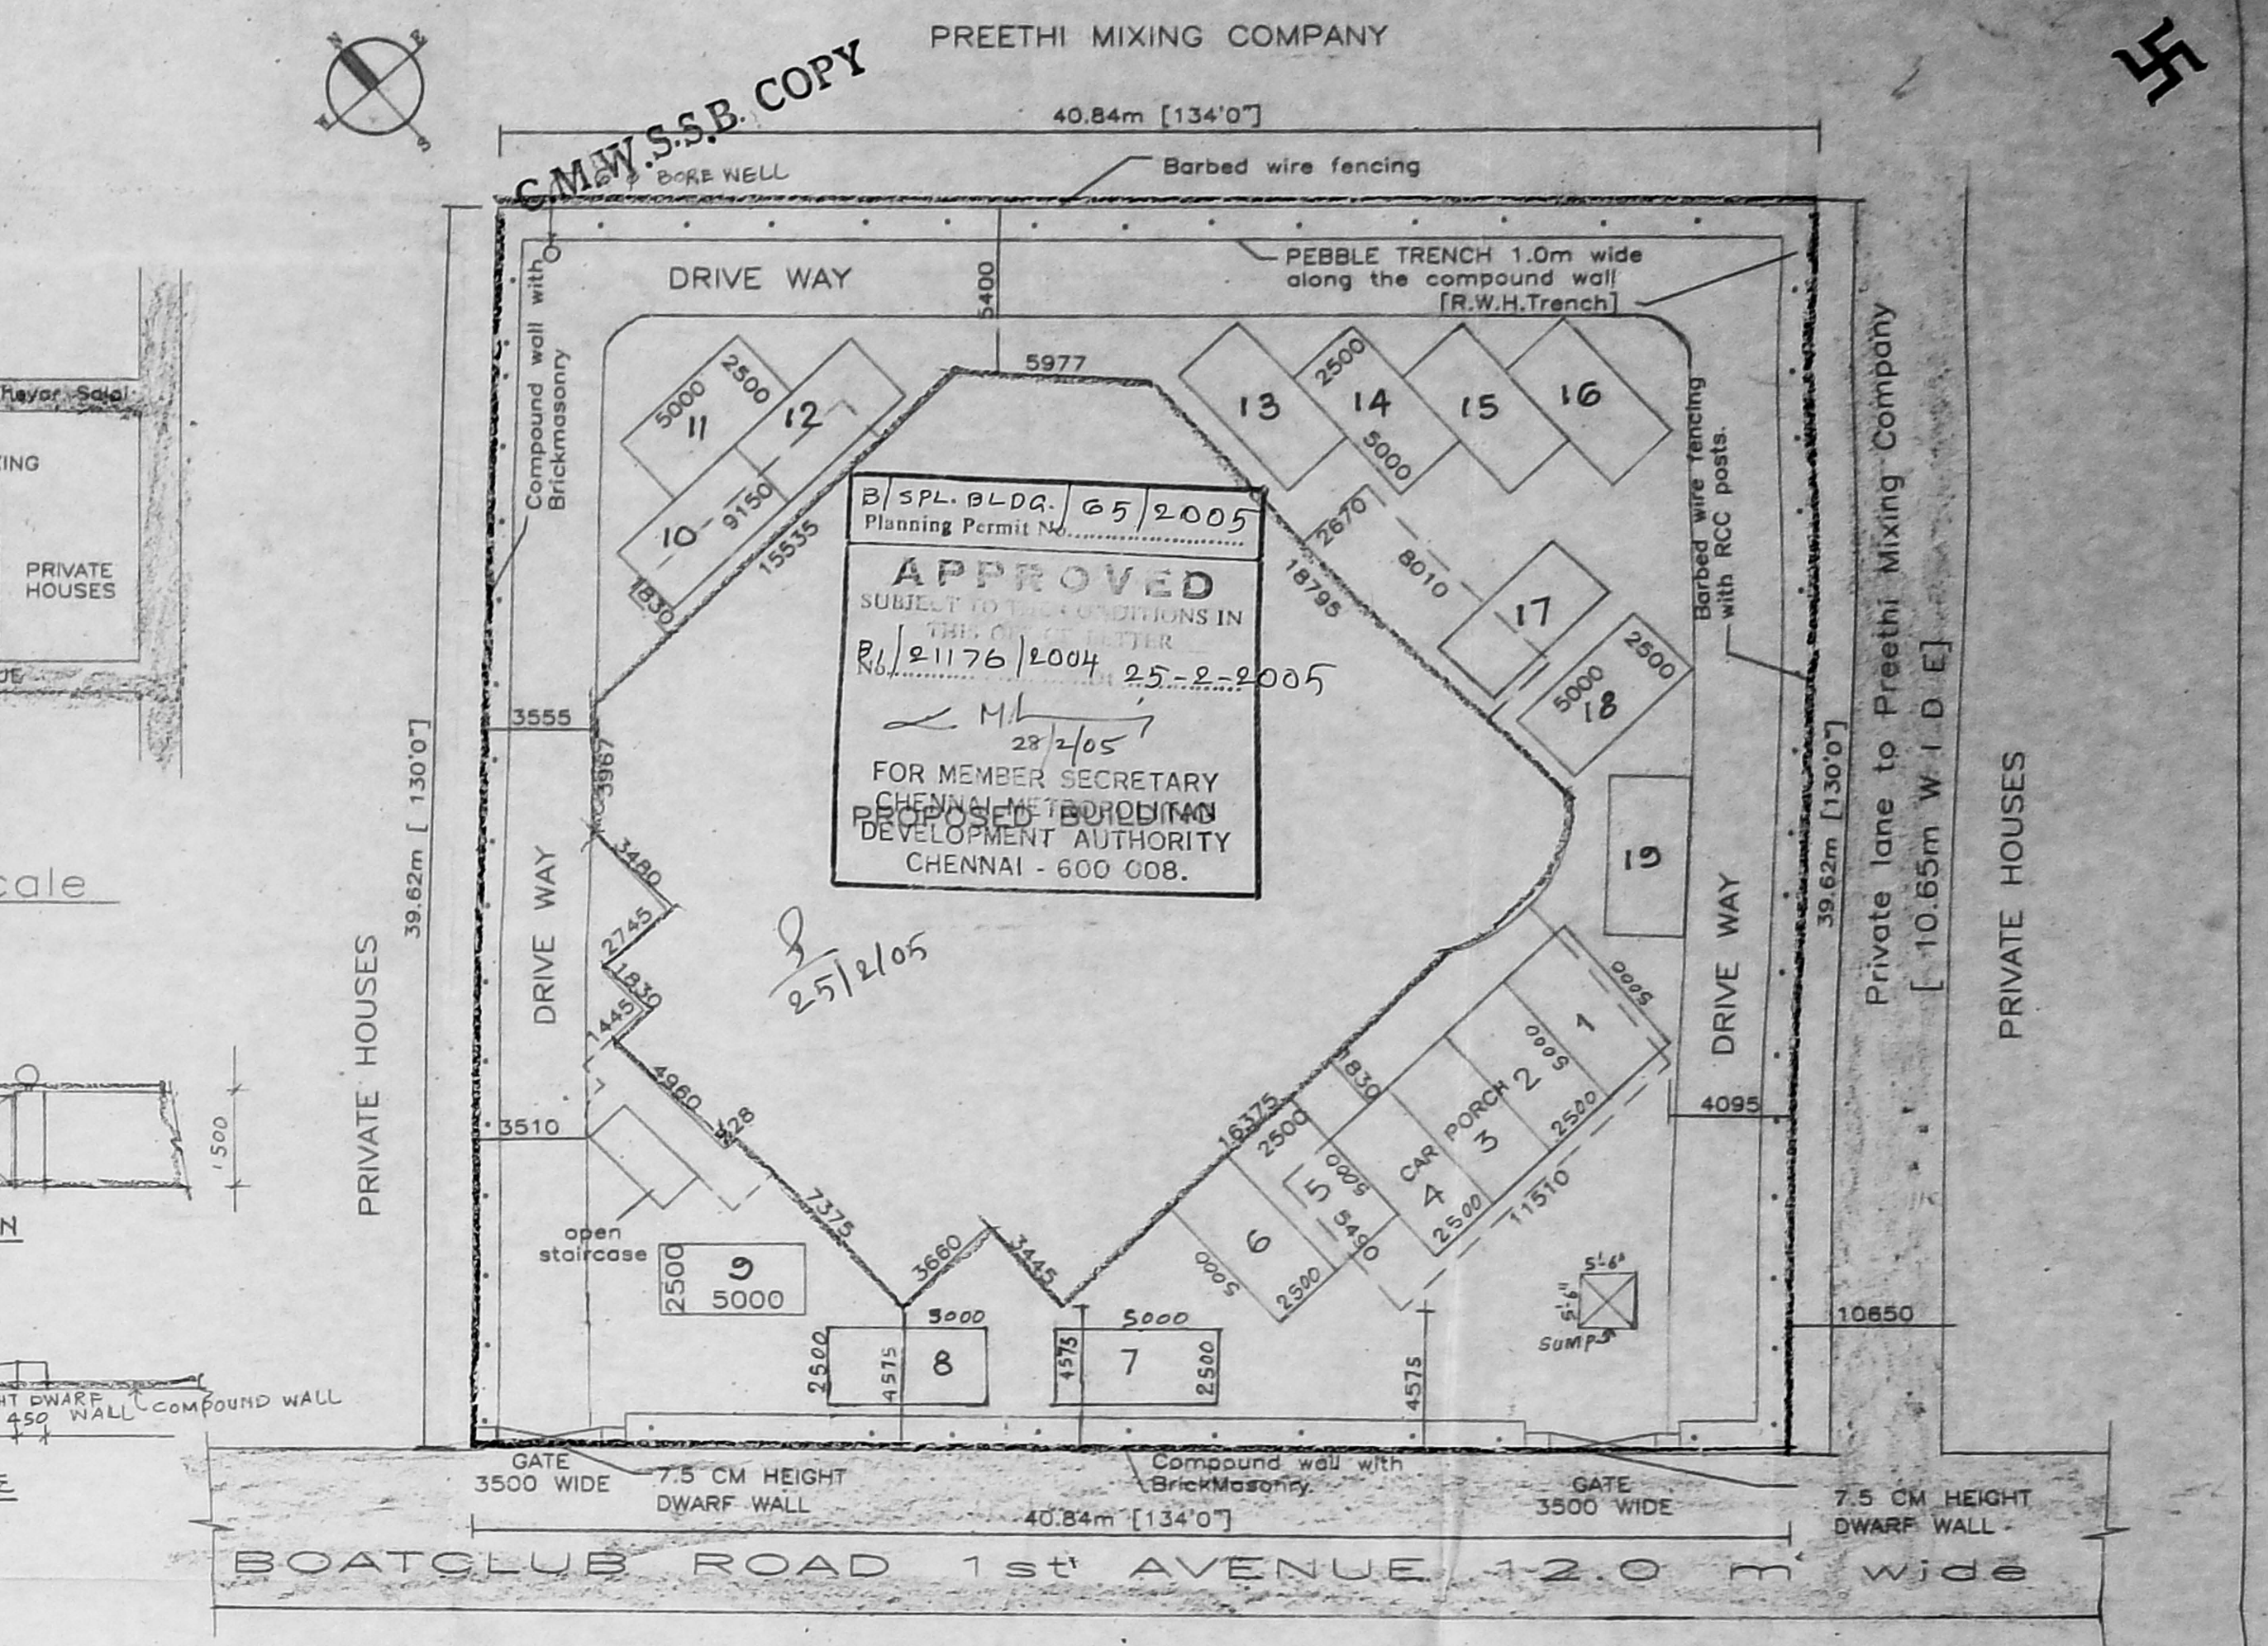


SITE PLAN Scale: 1:200

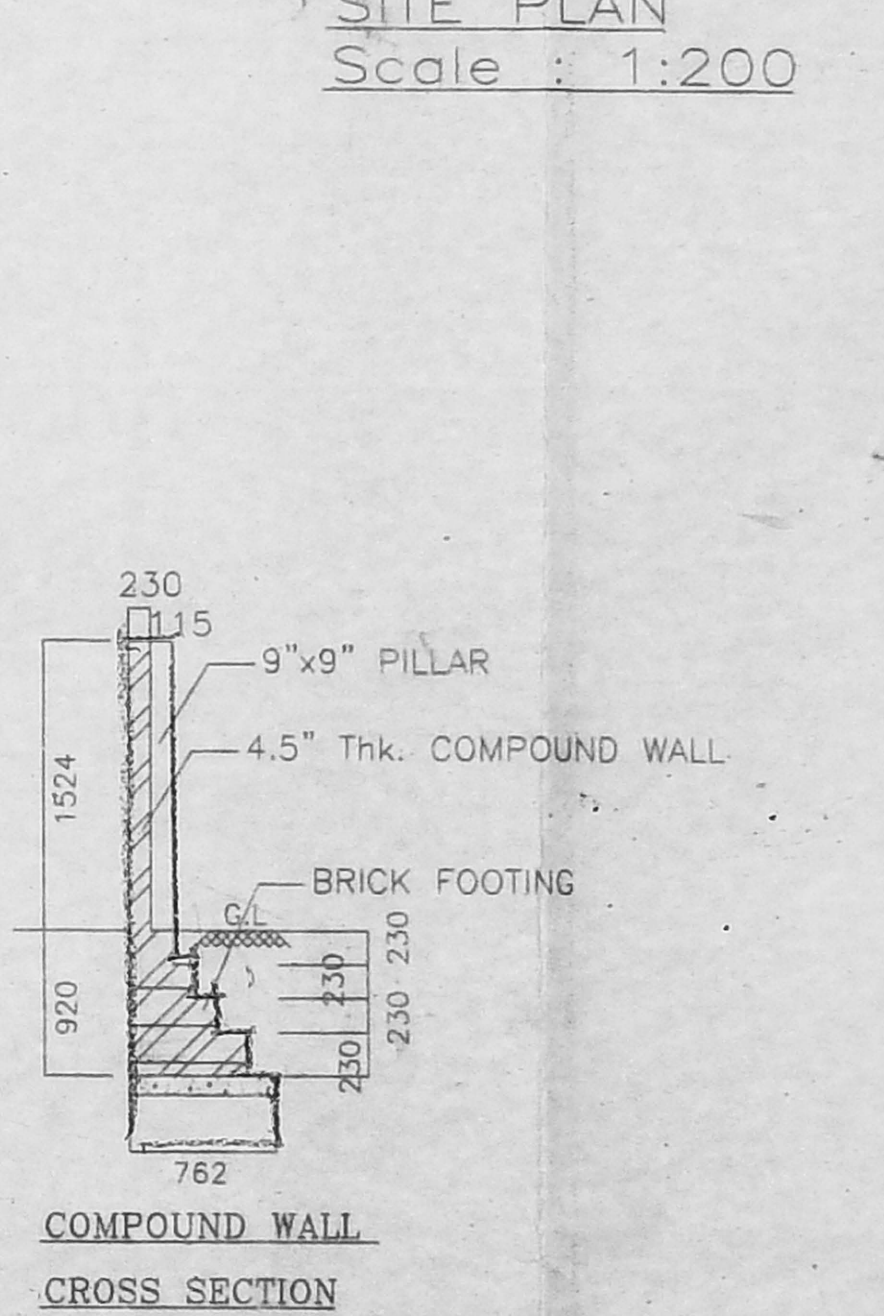


COMPOUND WALL CROSS SECTION

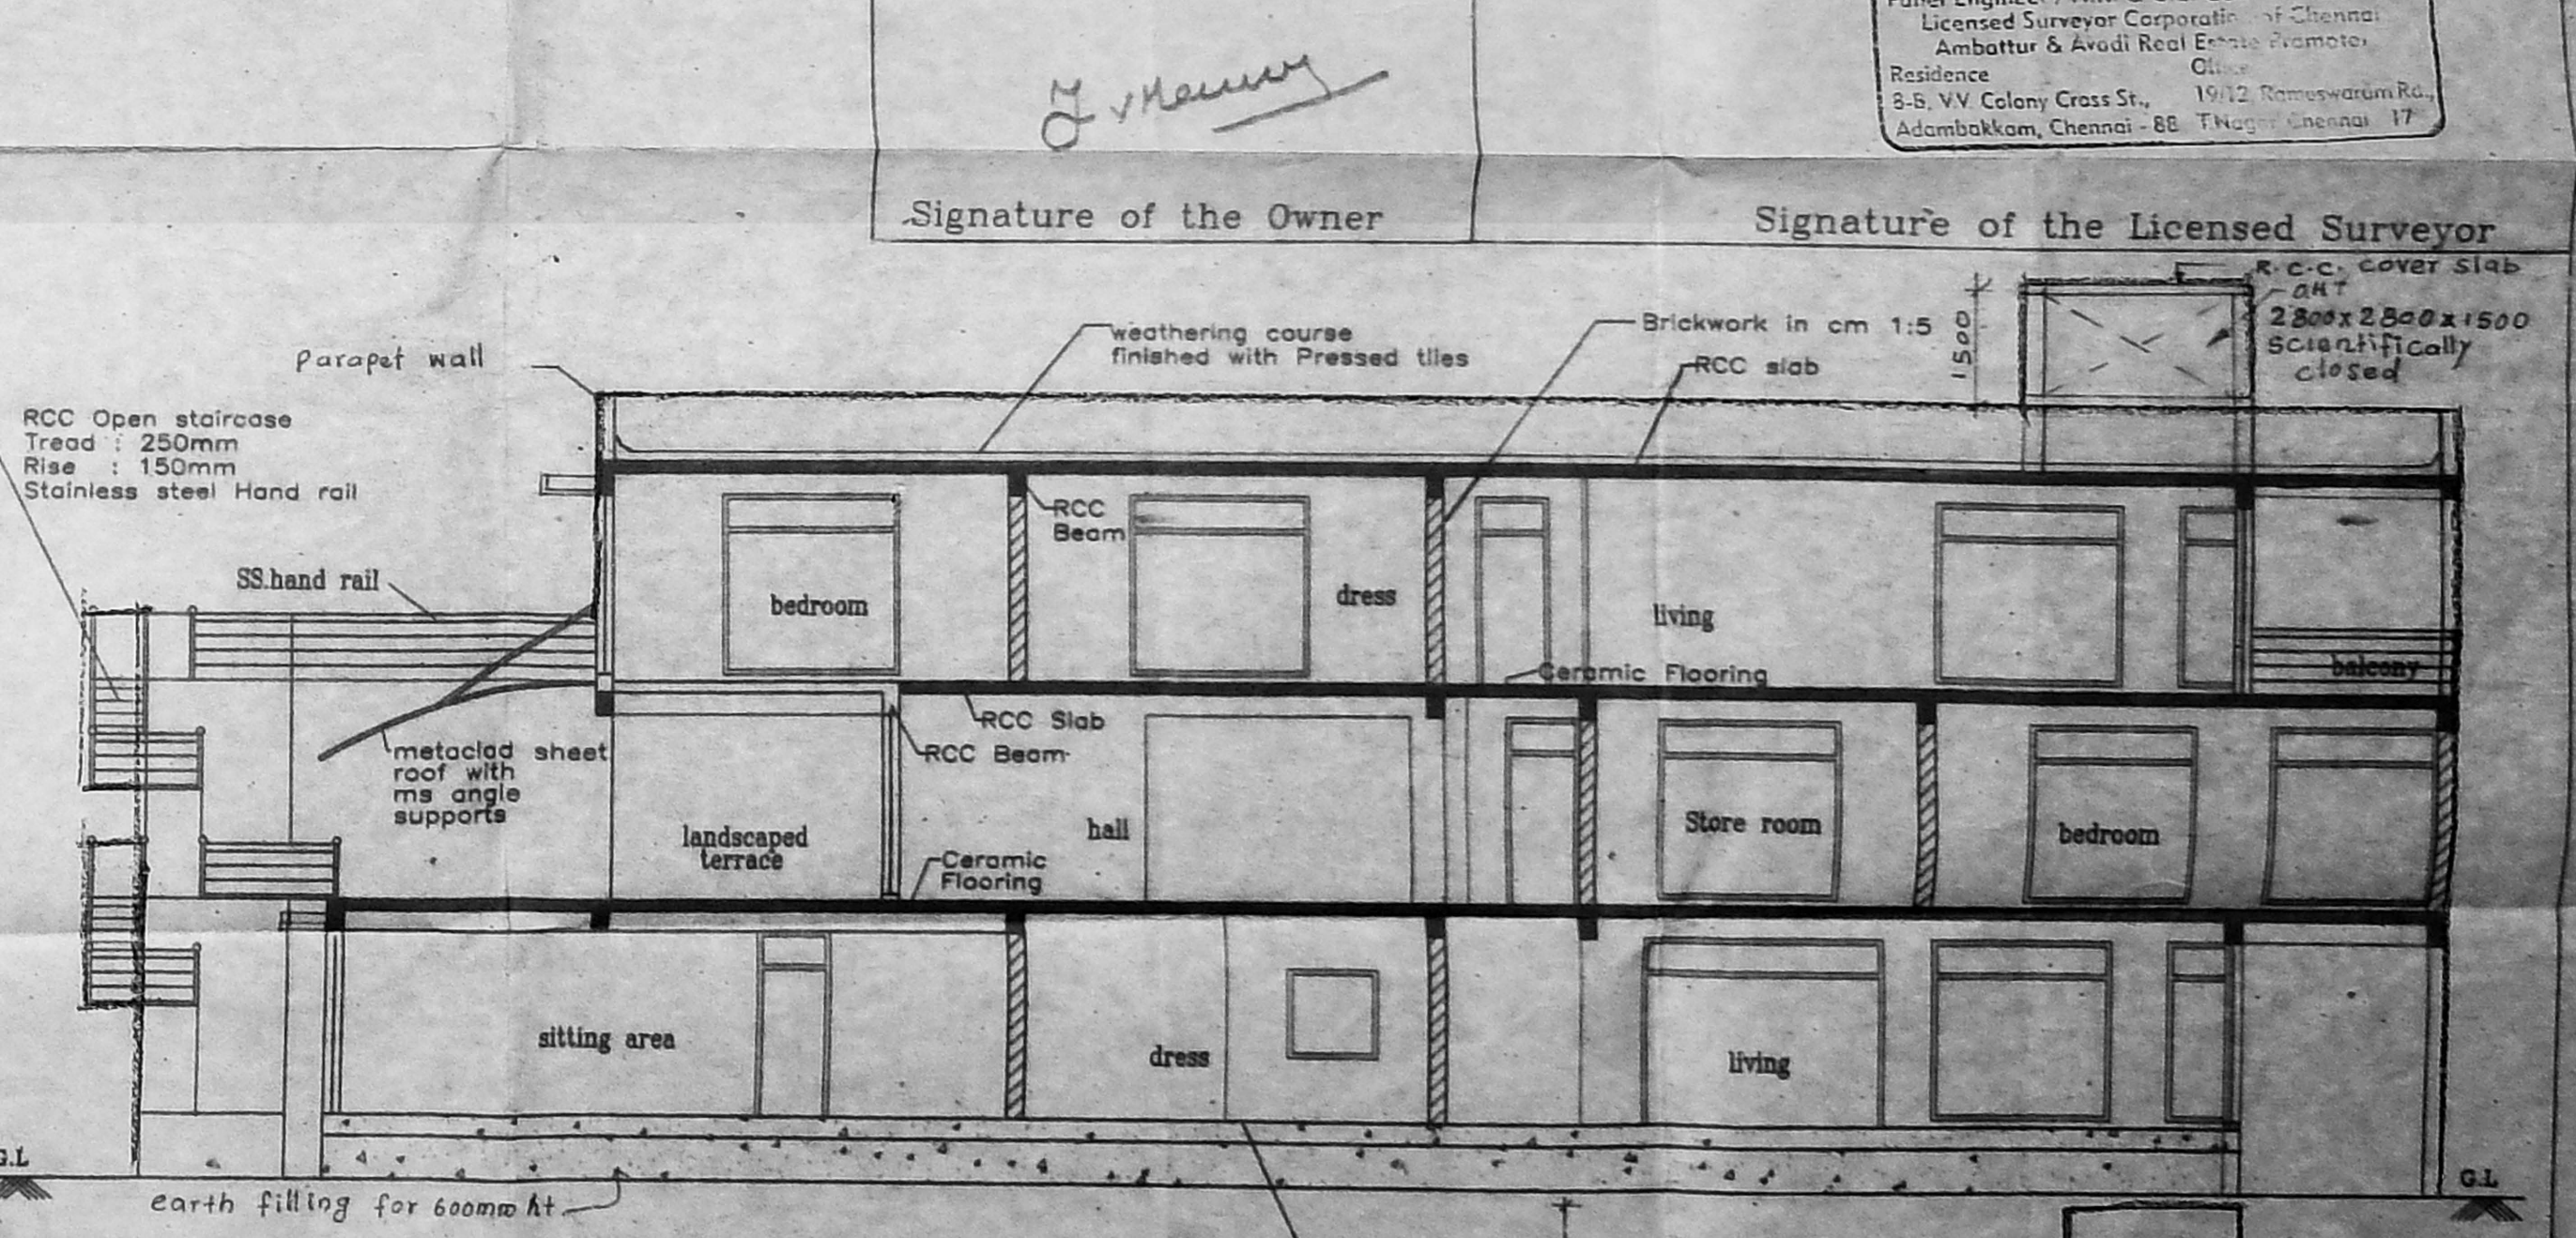


SECTION 'A-A'

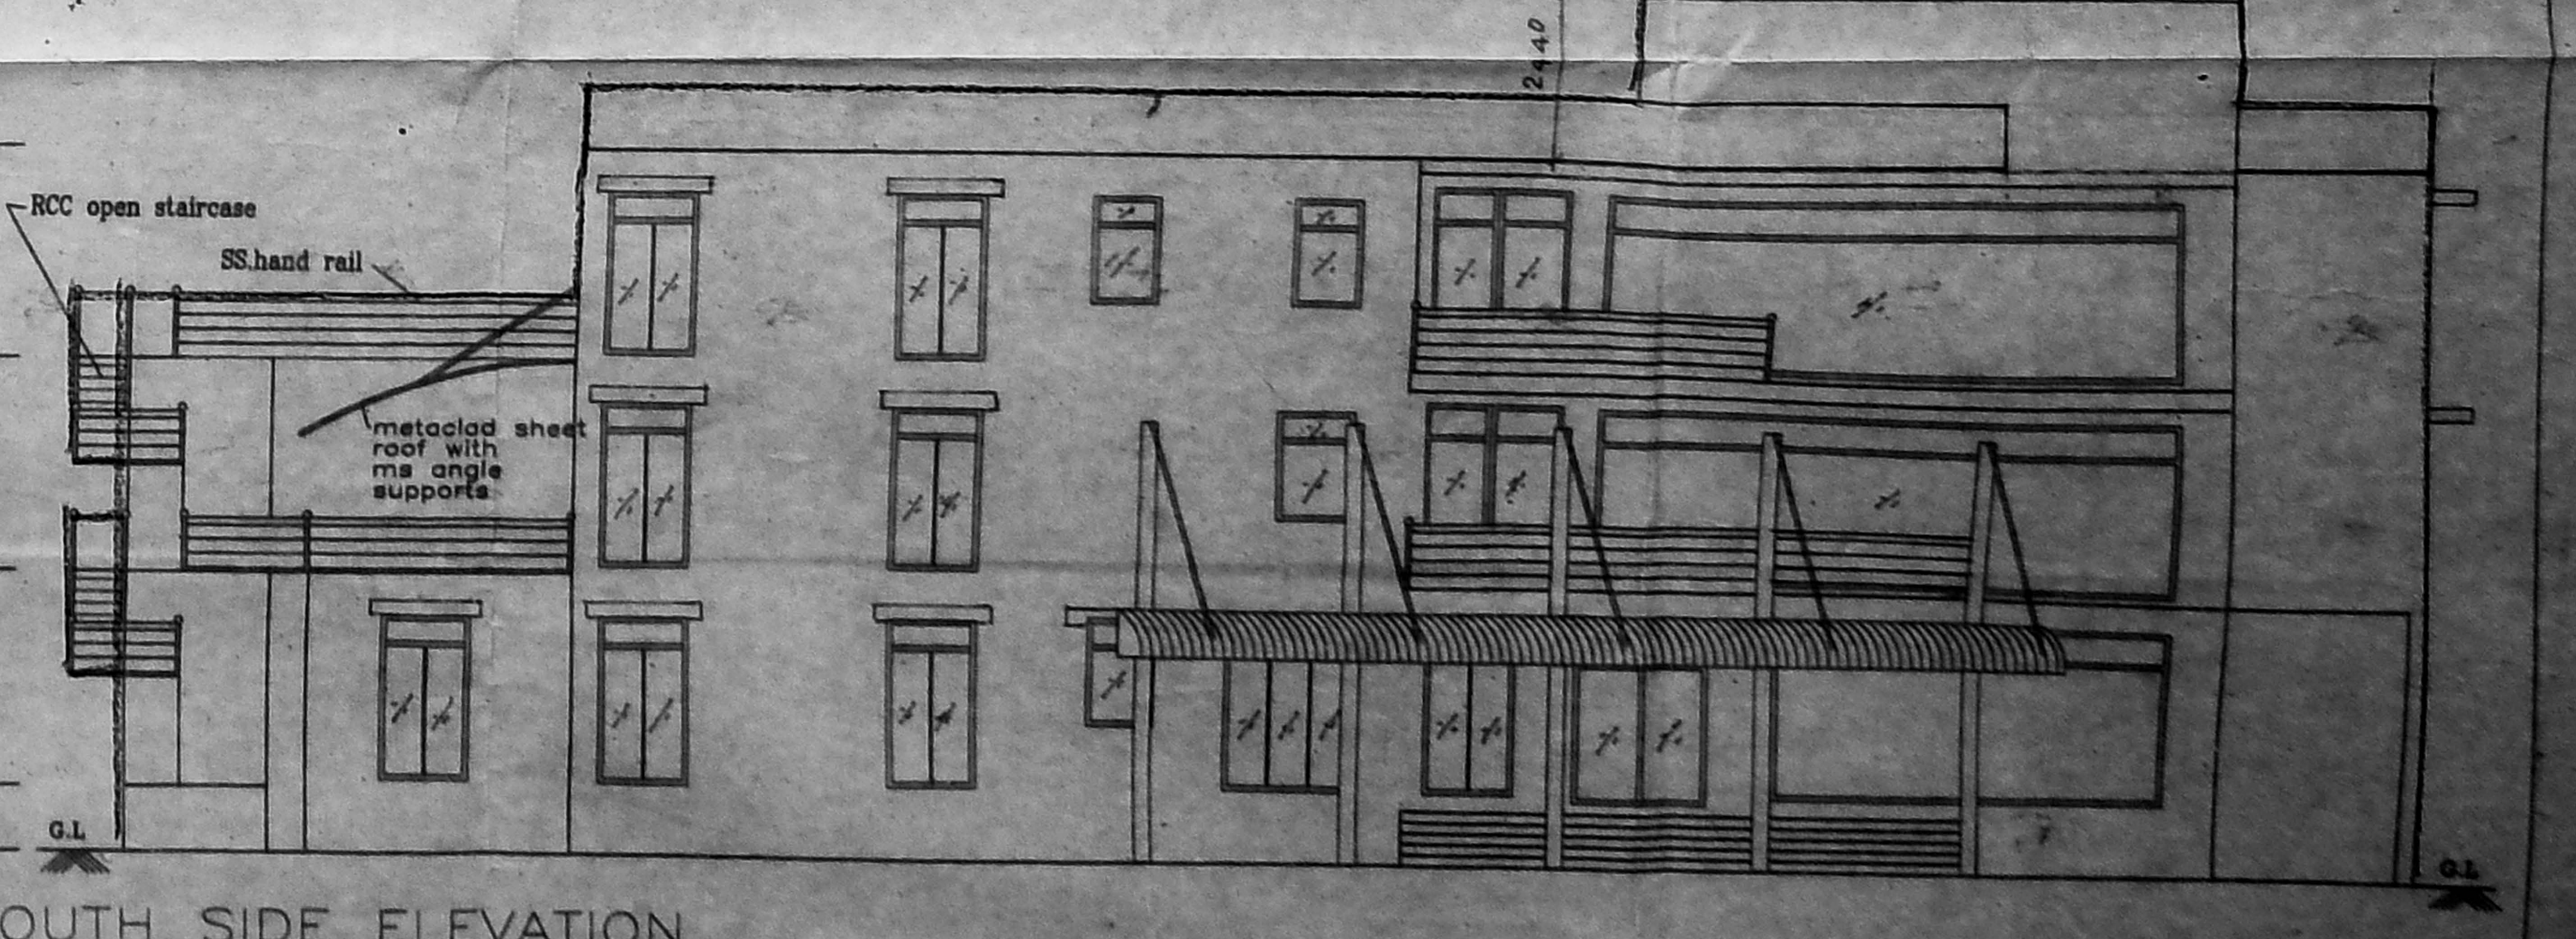


SOUTH SIDE ELEVATION

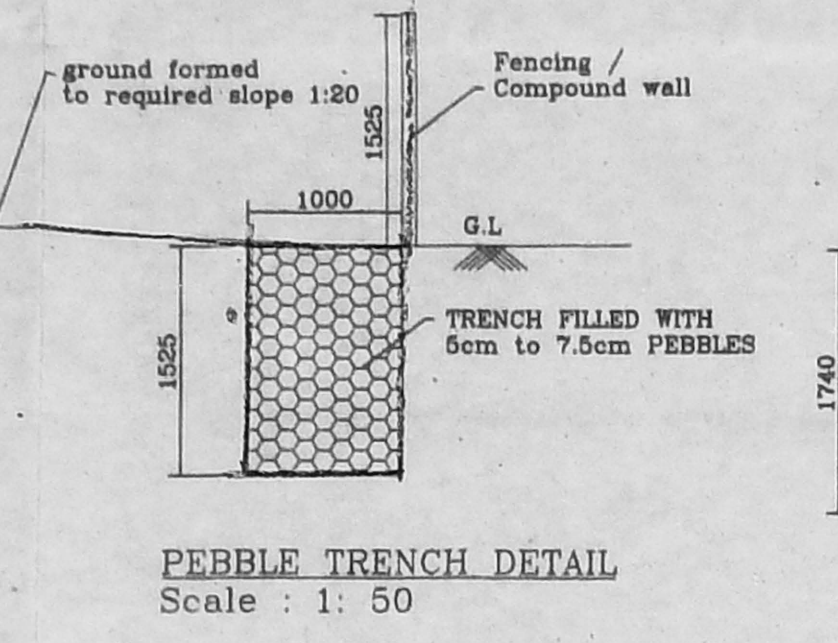


PEBBLE TRENCH DETAIL Scale: 1:50

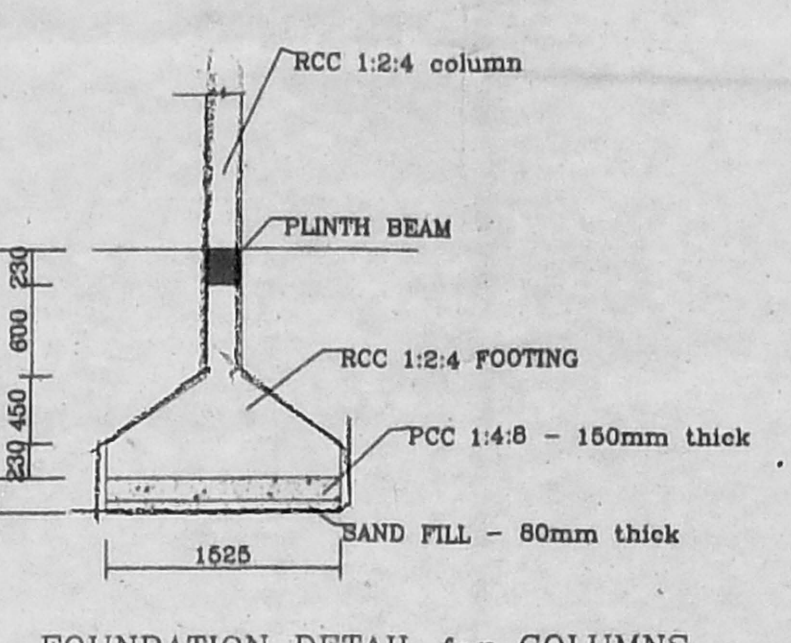


FOUNDATION DETAIL for COLUMNS Scale: 1:50

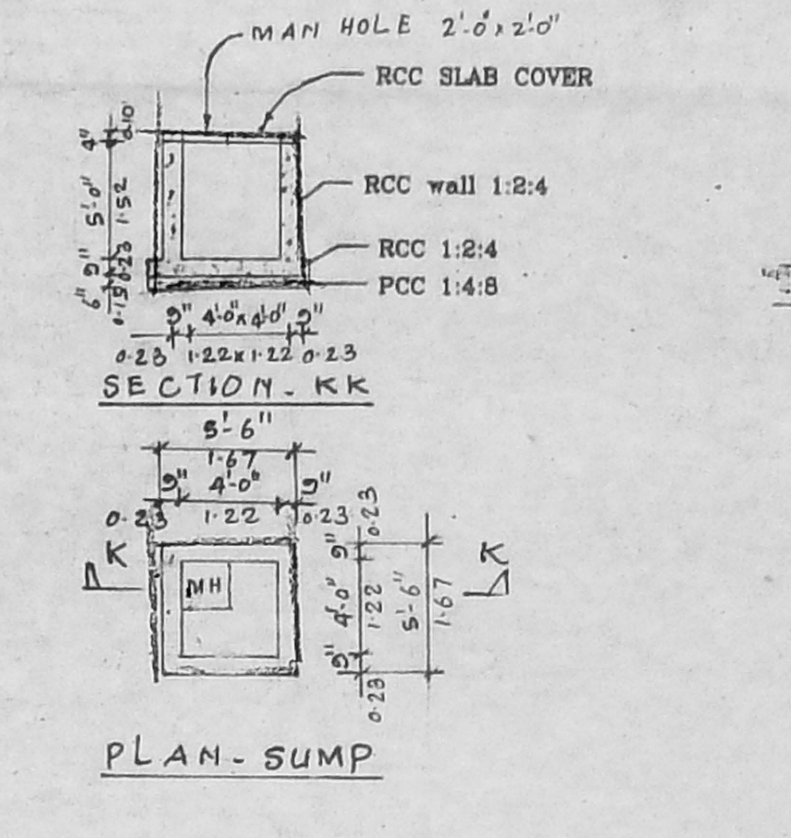

PLAN - SUMP

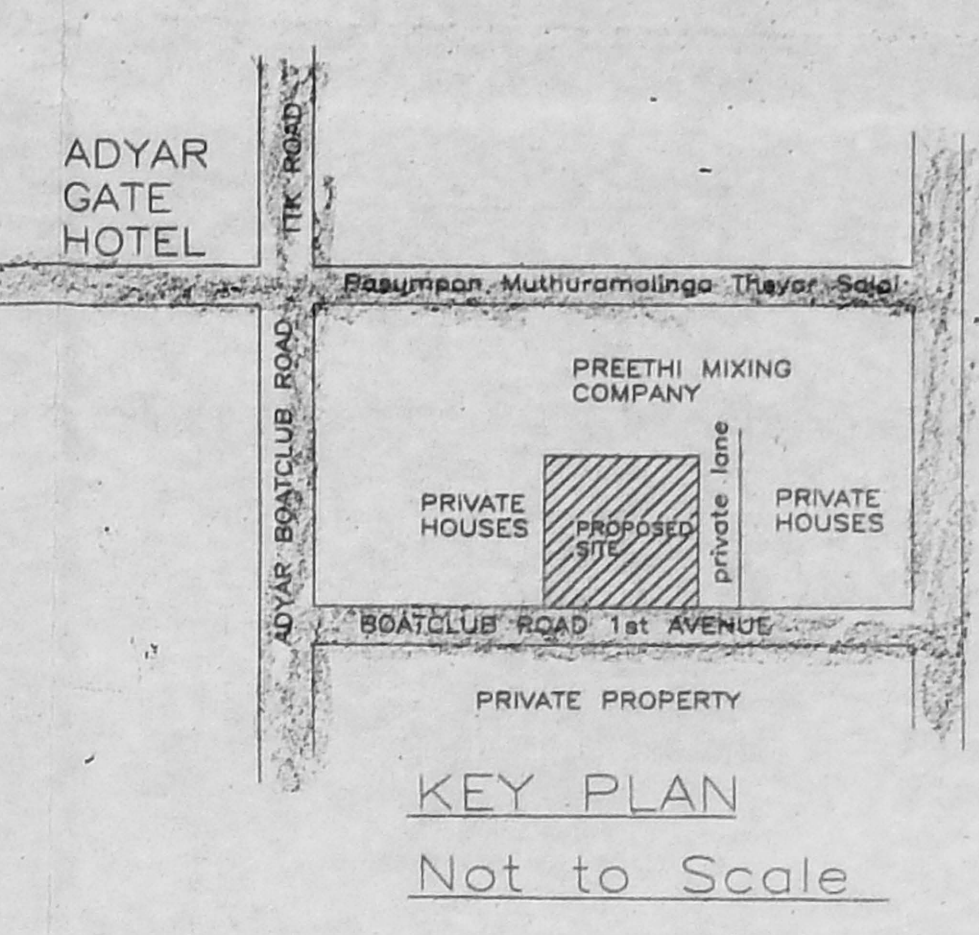

KEY PLAN Not to Scale

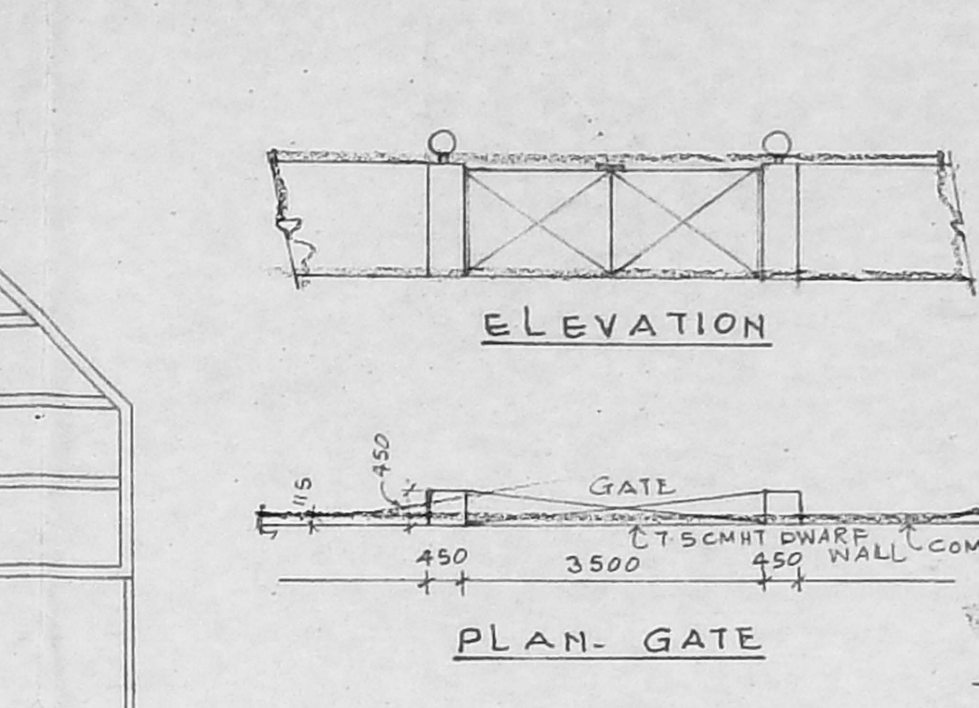

ELEVATION

PLAN - GATE

SCALE: 1:100 ALL DIMENSION ARE IN MM

JOINERY SCHEDULE:		WOODEN GLAZED DOORS:	
W1 - 1220 x 2340	W2 - 5590 x 2340	W12 - 9225 x 2340	D1 - 1830 x 2440
W3 - 5285 x 1000 x 2340	W4 - 2440 x 2340	W13 - 2890 x 1755 x 2340	D2 - 1630 x 2440
W5 - 1220 x 1520	W6 - 1830 x 2340	W14 - 760 x 1625 x 2340	D3 - 990 x 2440
W7 - 3800 x 1925	W8 - 2810 x 2210 x 2340	W15 - 1500 x 2560 x 2440	D4 - 810 x 2440
W9 - 2440 x 1085 x 450 x 2340	W10 - 3660 x 2340	W16 - 1500 x 2560 x 2440	D5 - 1500 x 2560 x 2440
		W17 - 1830 x 2340	D6 - 1500 x 2560 x 2440
		W18 - 1830 x 2340	D7 - 200 x 1500
		W19 - 1830 x 2340	D8 - 1500 x 2560 x 2440
		W20 - 1830 x 2340	D9 - 1500 x 2560 x 2440
		W21 - 1830 x 2340	D10 - 1500 x 2560 x 2440
		W172 - 1830 x 2340	D161 - 1500 x 2560 x 2440