




ELEVATION

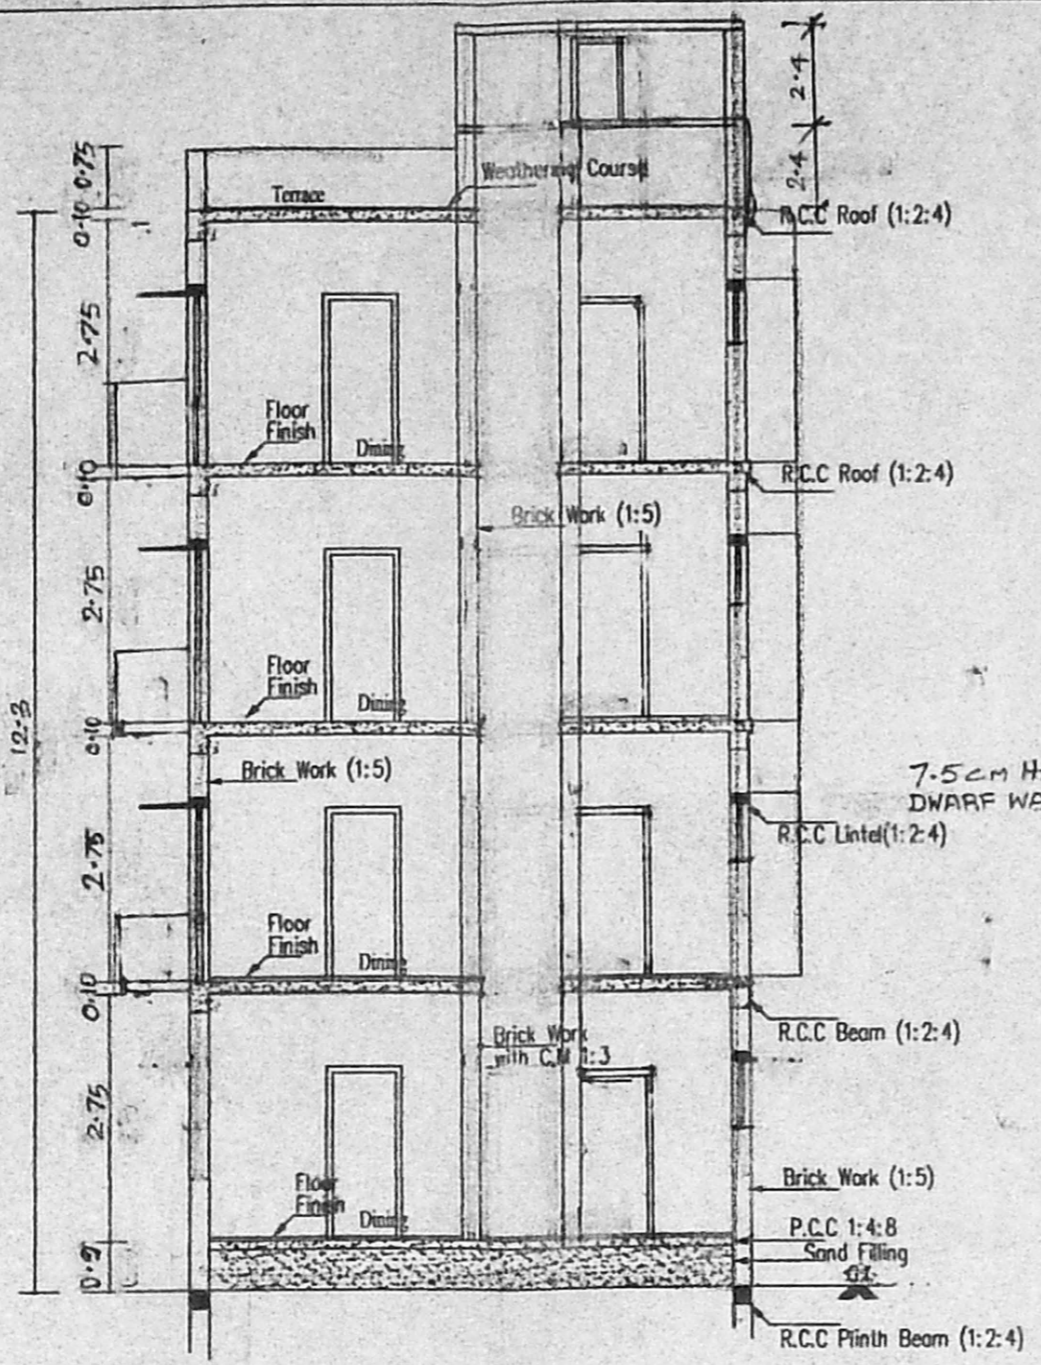


SECTION AT XX

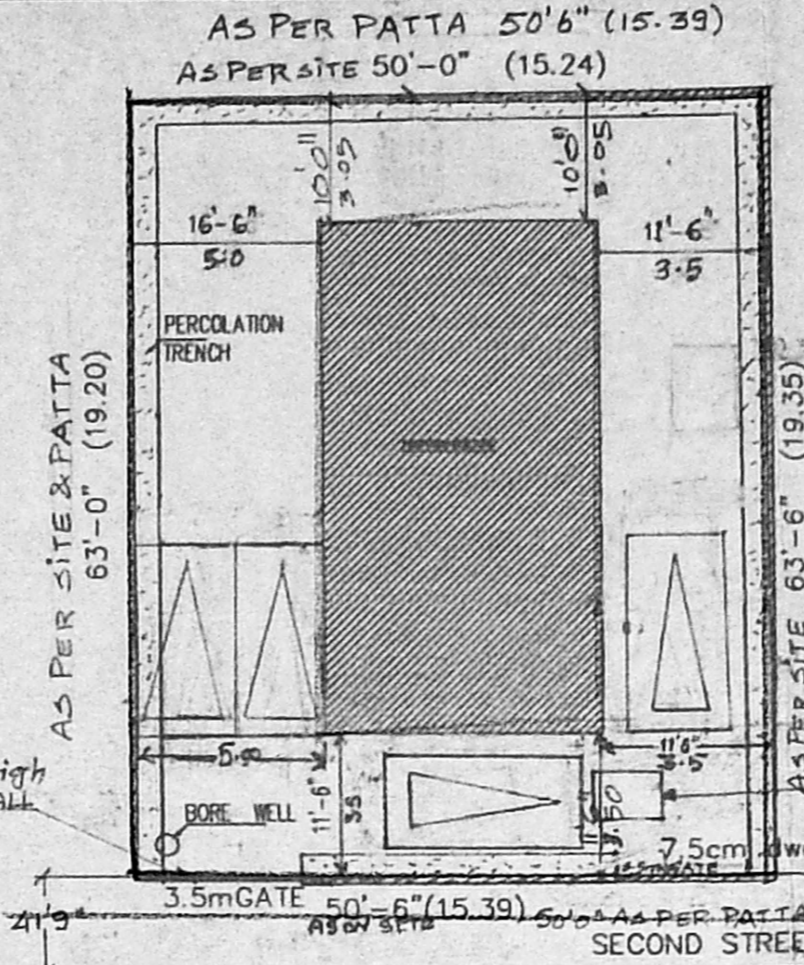


SITE PLAN  
SCALE = 1:150

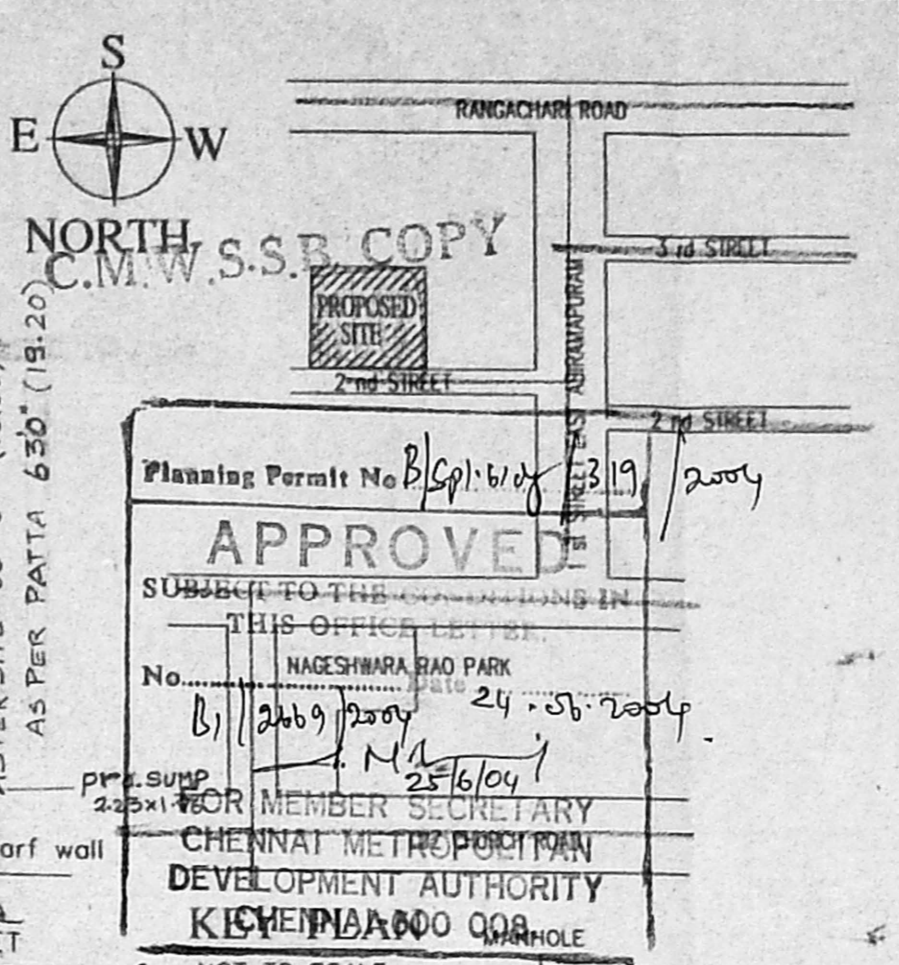


NOT TO SCALE

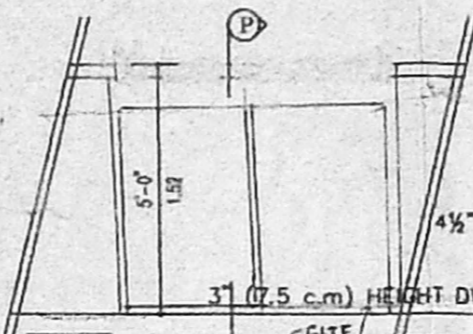


ELEVATION & PLAN  
COMPOUND WALL  
SCALE = 1:50

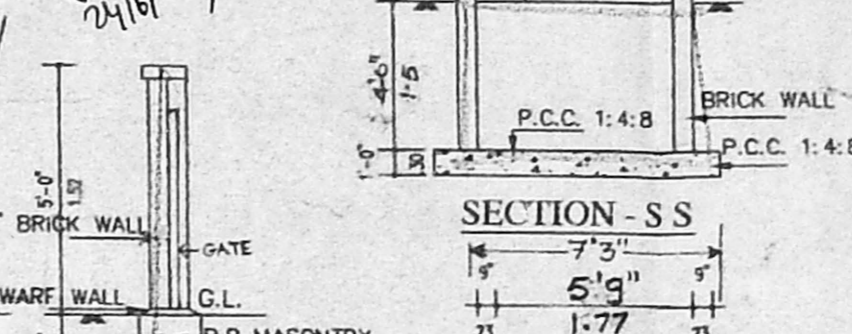


SECTION AT PP

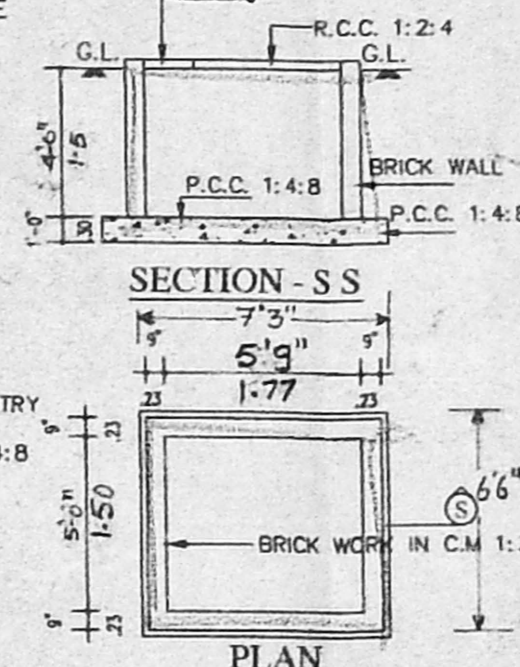


PLAN  
SUMP  
SCALE = 1:50

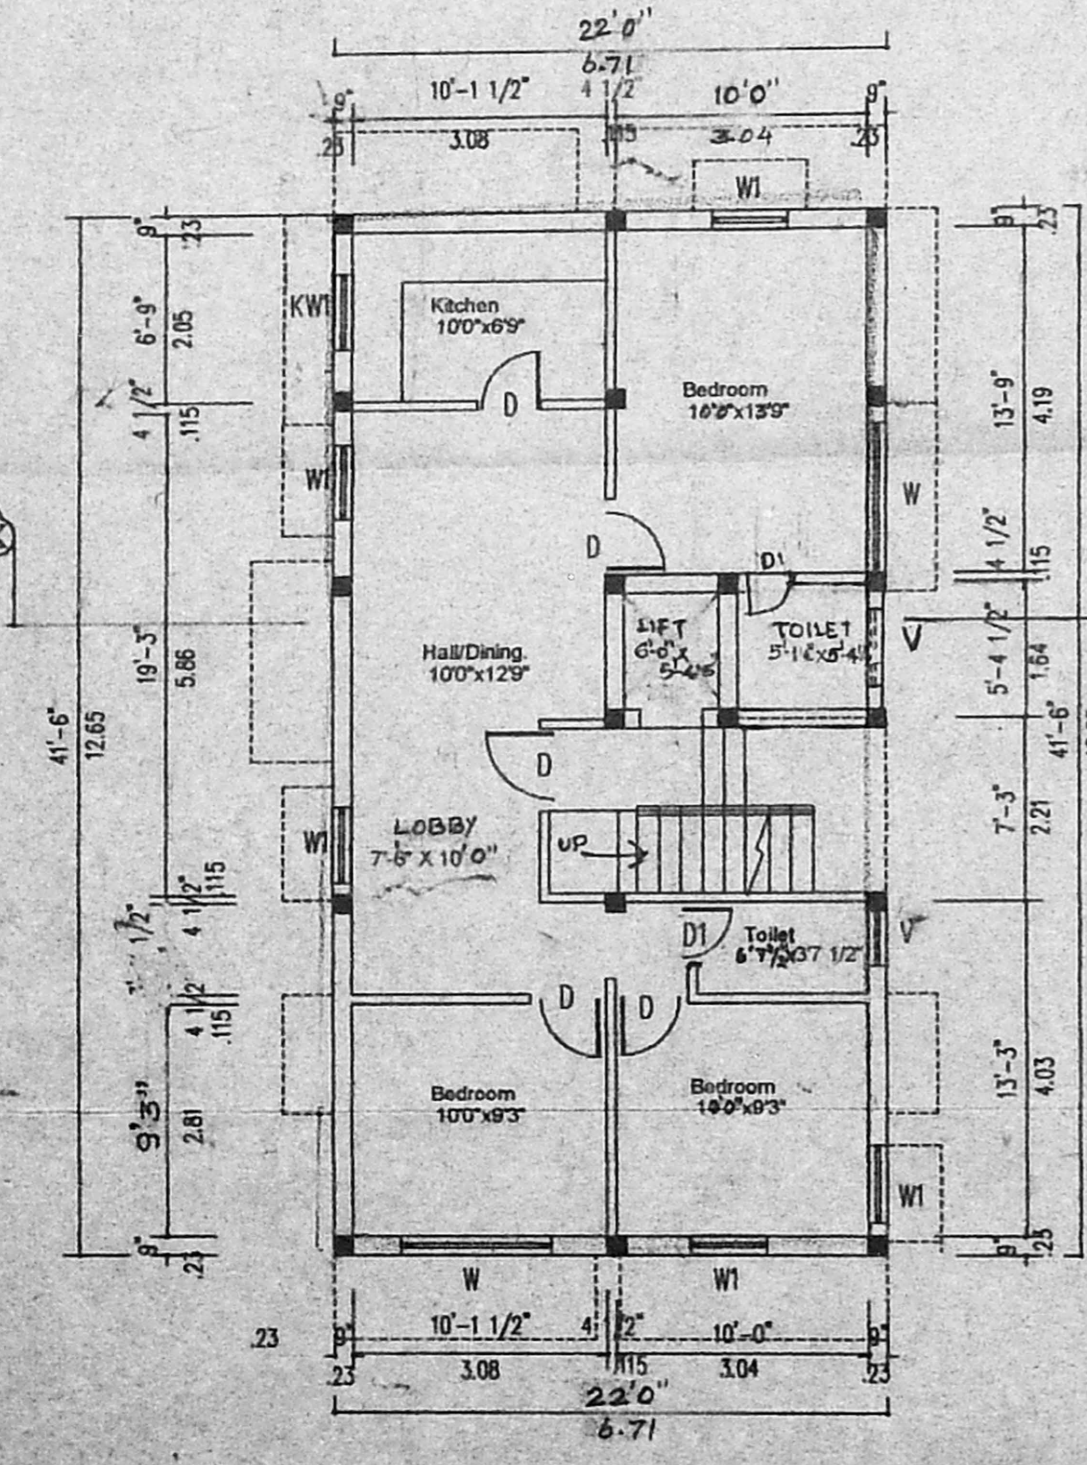


GROUND FLOOR PLAN

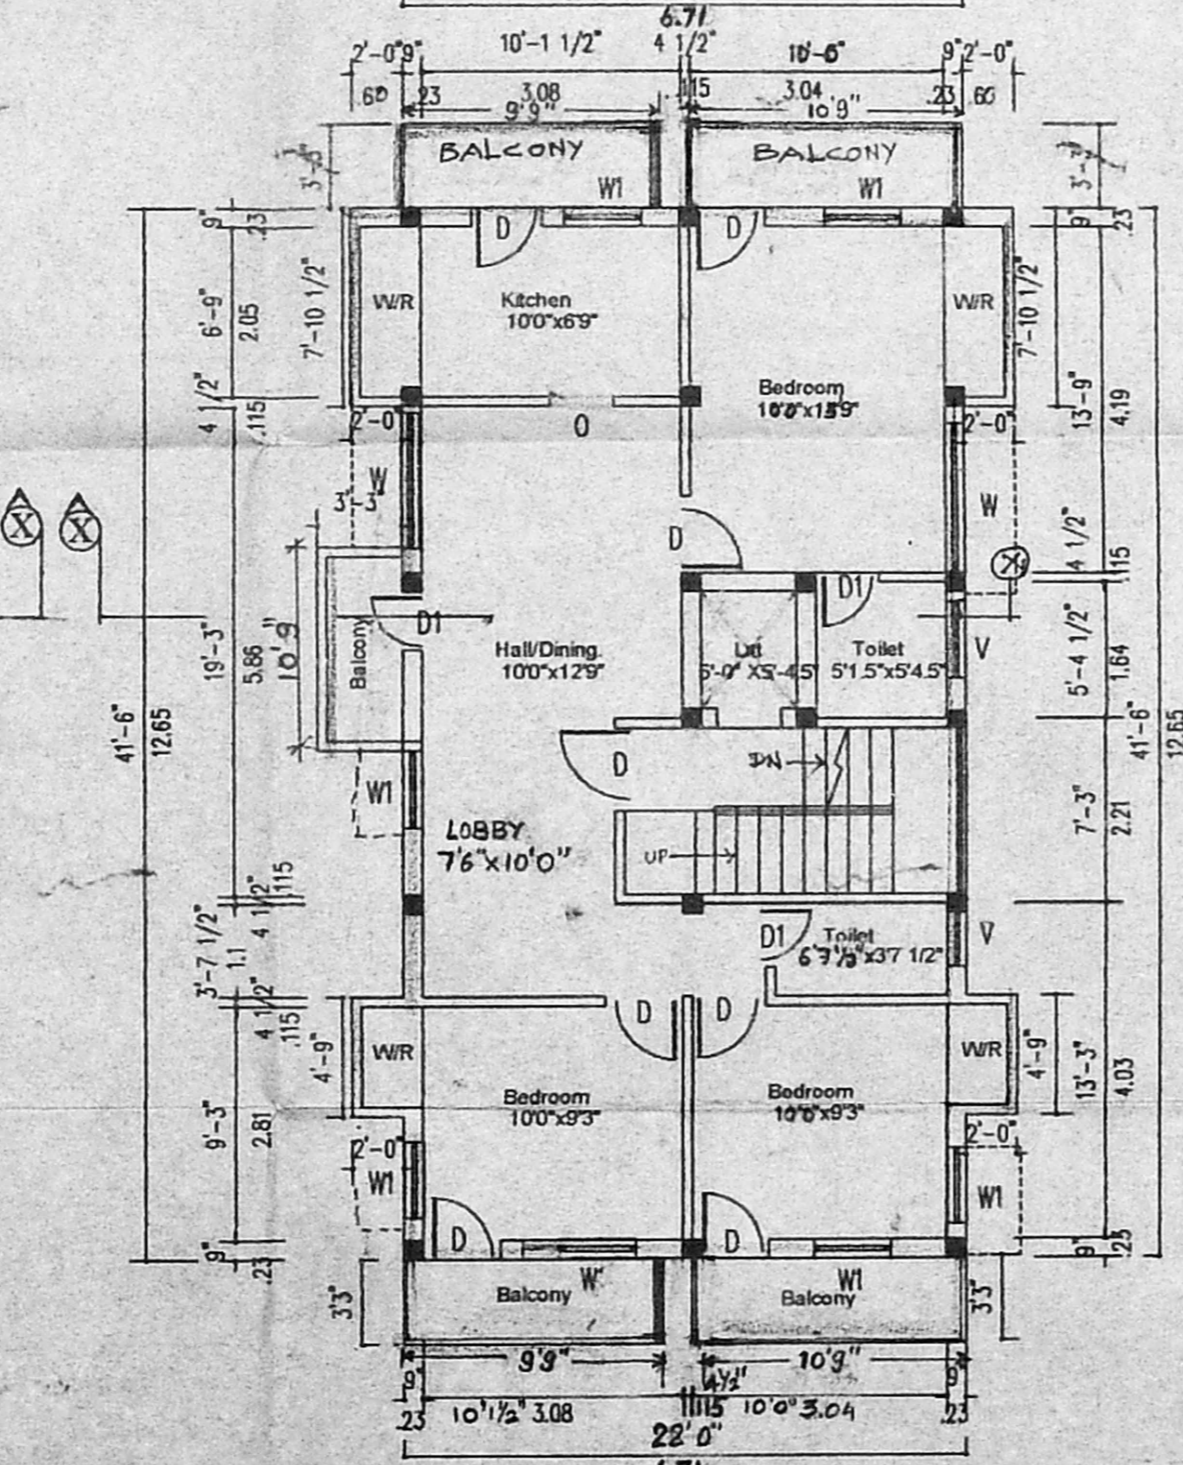

TYPICAL FLOOR PLAN  
(1<sup>st</sup>, 2<sup>nd</sup> & 3<sup>rd</sup> FLOOR)

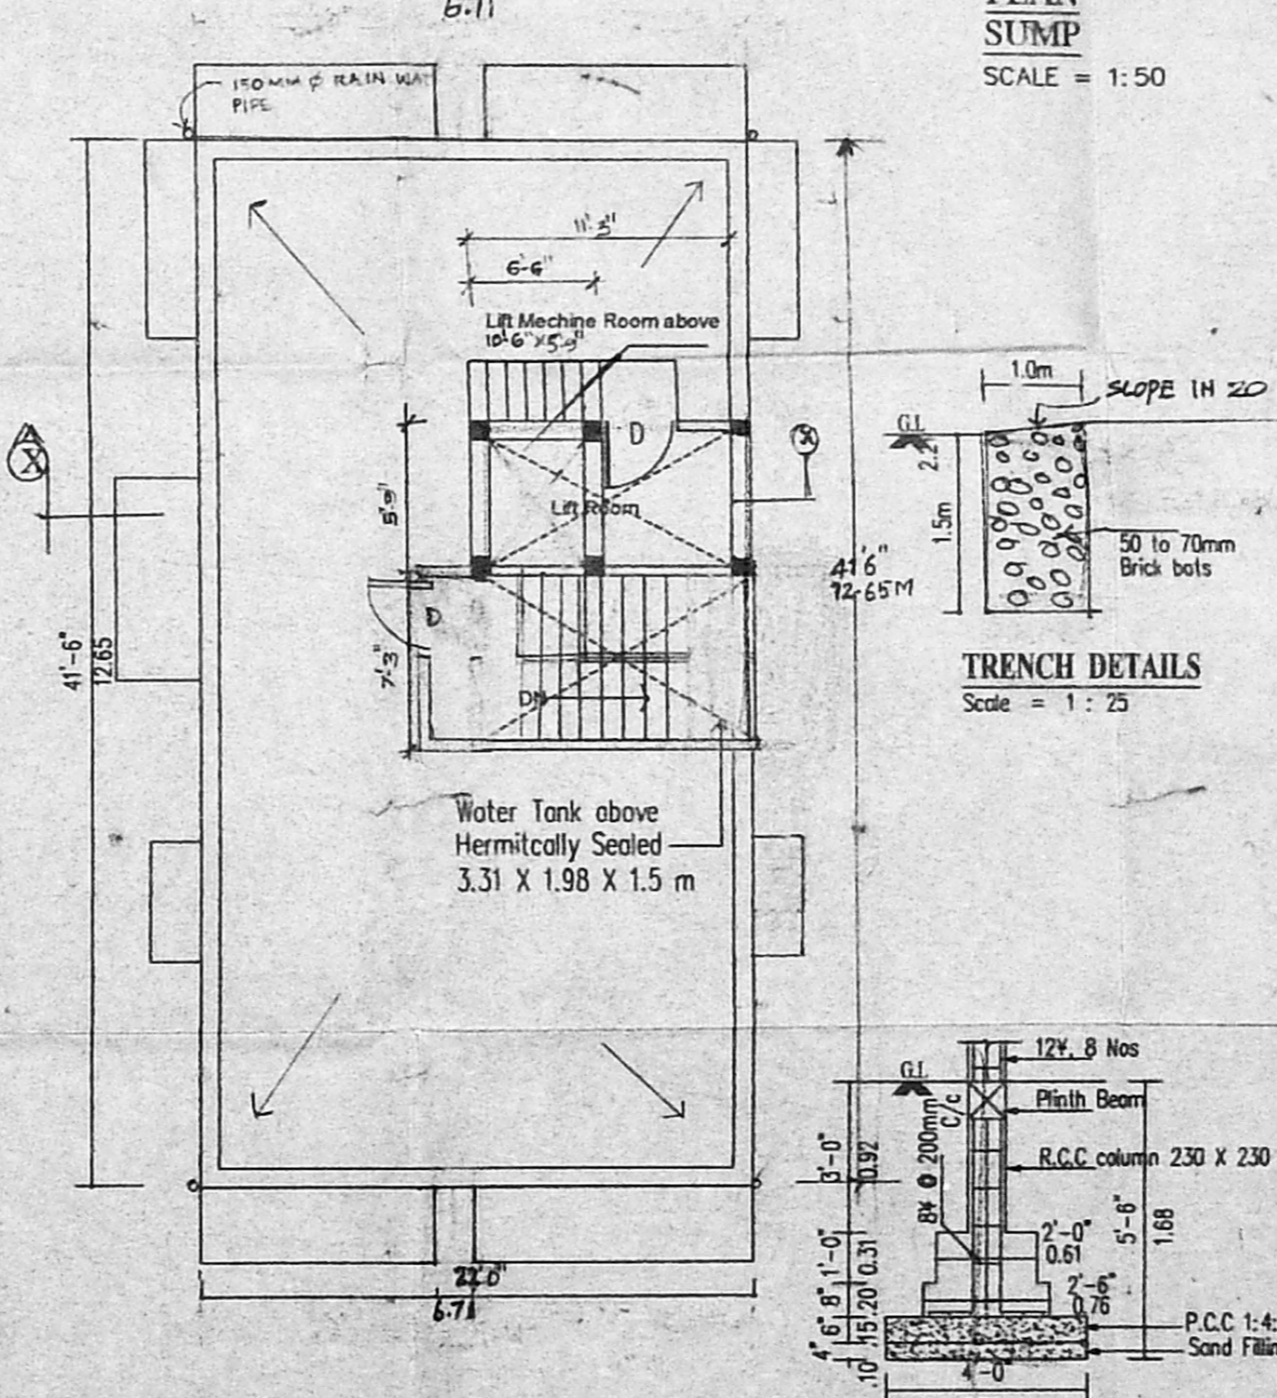

TERRACE PLAN

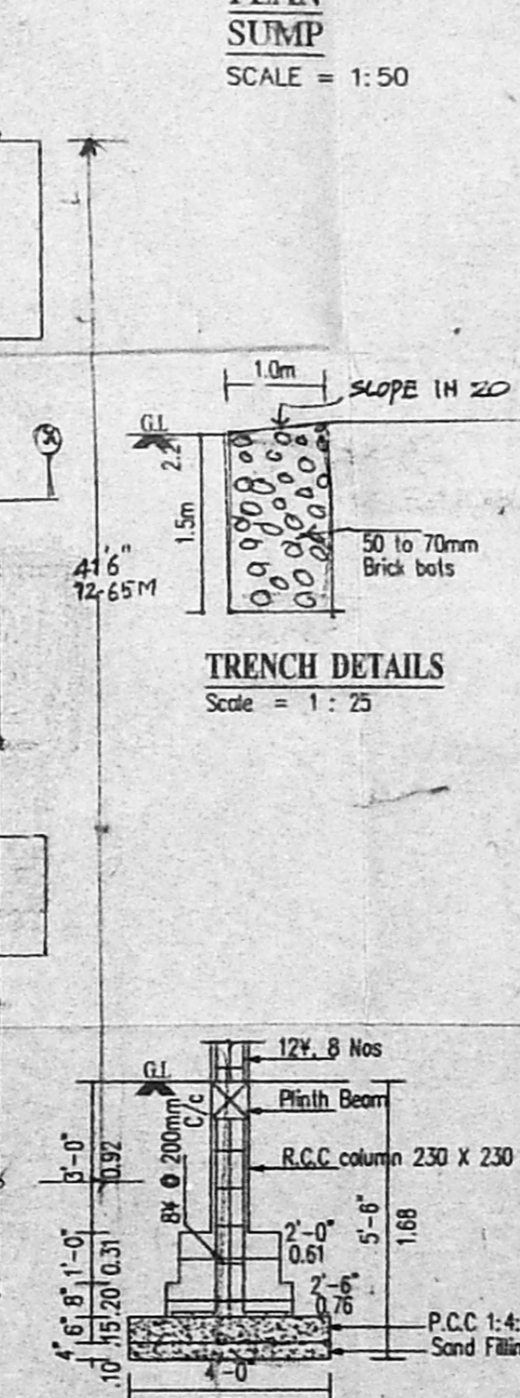

FOUNDATION DETAILS  
Scale = 1:50

**SPECIFICATION**

FOUNDATION	FRAME STRUCTURE WITH R.C.C. COLUMNS
FOOTING	R.C.C. STEP FOOTING IN R.C.C. 1:2:4
ROOF	R.C.C. 1:2:4 WITH R.C.C. BEAMS
SUPER STRUCTURE	BRICK WORK IN C.M. 1:3
PLASTERING	12 mm THICK IN C.M. 1:3
JOINERY	SECOND CLASS TEAK WOOD FINISHES WITH VARNISH
WEATHERING COURSE	LIME MIXED BRICK JELLY FINISHED WITH PRE STRESSED TILE 230 X 230 X 12 mm

**SCHEDULE OF OPENINGS**

D	DOOR	900 X 2100	30' X 70'
D1	DOOR	750 X 2100	26' X 70'
W	WINDOW	1820 X 1350	60' X 46'
W1	WINDOW	1350 X 1350	46' X 46'
KW	WINDOW	900 X 1350	30' X 46'
FW	FRENCH WINDOW	600 X 1820	20' X 60'
V	VENTILATOR	750 X 600	26' X 20'
O	OPENING	750 X 2100	26' X 70'

**AREA SCHEDULE**

SITE AREA	29544 M <sup>2</sup>	379.00 sft
GROUND FLOOR	8492 M <sup>2</sup>	913.00 sft
FIRST FLOOR	10516 M <sup>2</sup>	1132.00 sft
SECOND FLOOR	10516 M <sup>2</sup>	1132.00 sft
THIRD FLOOR	10516 M <sup>2</sup>	1132.00 sft
TOTAL AREA	40034 M <sup>2</sup>	4309.00 sft
F.S.I	1.36	
COVERAGE	28.71%	

**COLOUR INDEX**

PROPOSED ROAD	[Symbol]
SITE	[Symbol]

PLAN SHOWING THE PROPOSED FLATS AT R.S.No. 3569/7-BLOCK No. 71, MYLAPORE VILLAGE AT NEW DOOR No. 4 OLD NO. 68, SECOND STREET, EAST ABIRAMPURAM, MYLAPORE, CHENNAI-600004.

NAME OF LOCAL BODY : CHENNAI CORPORATION.

SCALE : 1" = 8'-0" (1 : 100)

ALL METRIC DIMENSIONS ARE IN METER.

**OWNER :**

K. SELVAM, B.E. AMIE, C. Eng (I) A.E.I. Consulting Civil Engineer Chartered Engineer Approved Valuer & Licensed Surveyor Class I Reg No. 600/2005/2004 Door No. 11/17, Thiruvalluvar Salai, Mogappair East, Chennai-600 059. Ph: 26562050, Cell: 98412 82080 (GREEN CHANNEL FILE NOT APPLICABLE)

LICENCED SURVEYOR