


OFFICE COPY

B/SPI-B/9/456/2004
 Planning Permit No.
APPROVED
 SUBJECT TO THE ...
 THIS ...
 No. B2/14623/04 Dt. 9-9-2004
 FOR MEMBER SECRETARY
 CHENNAI METRO POLITICAL
 DEVELOPMENT AUTHORITY
 CHENNAI - 600 078.




ELEVATION
 60'0" (18.29)

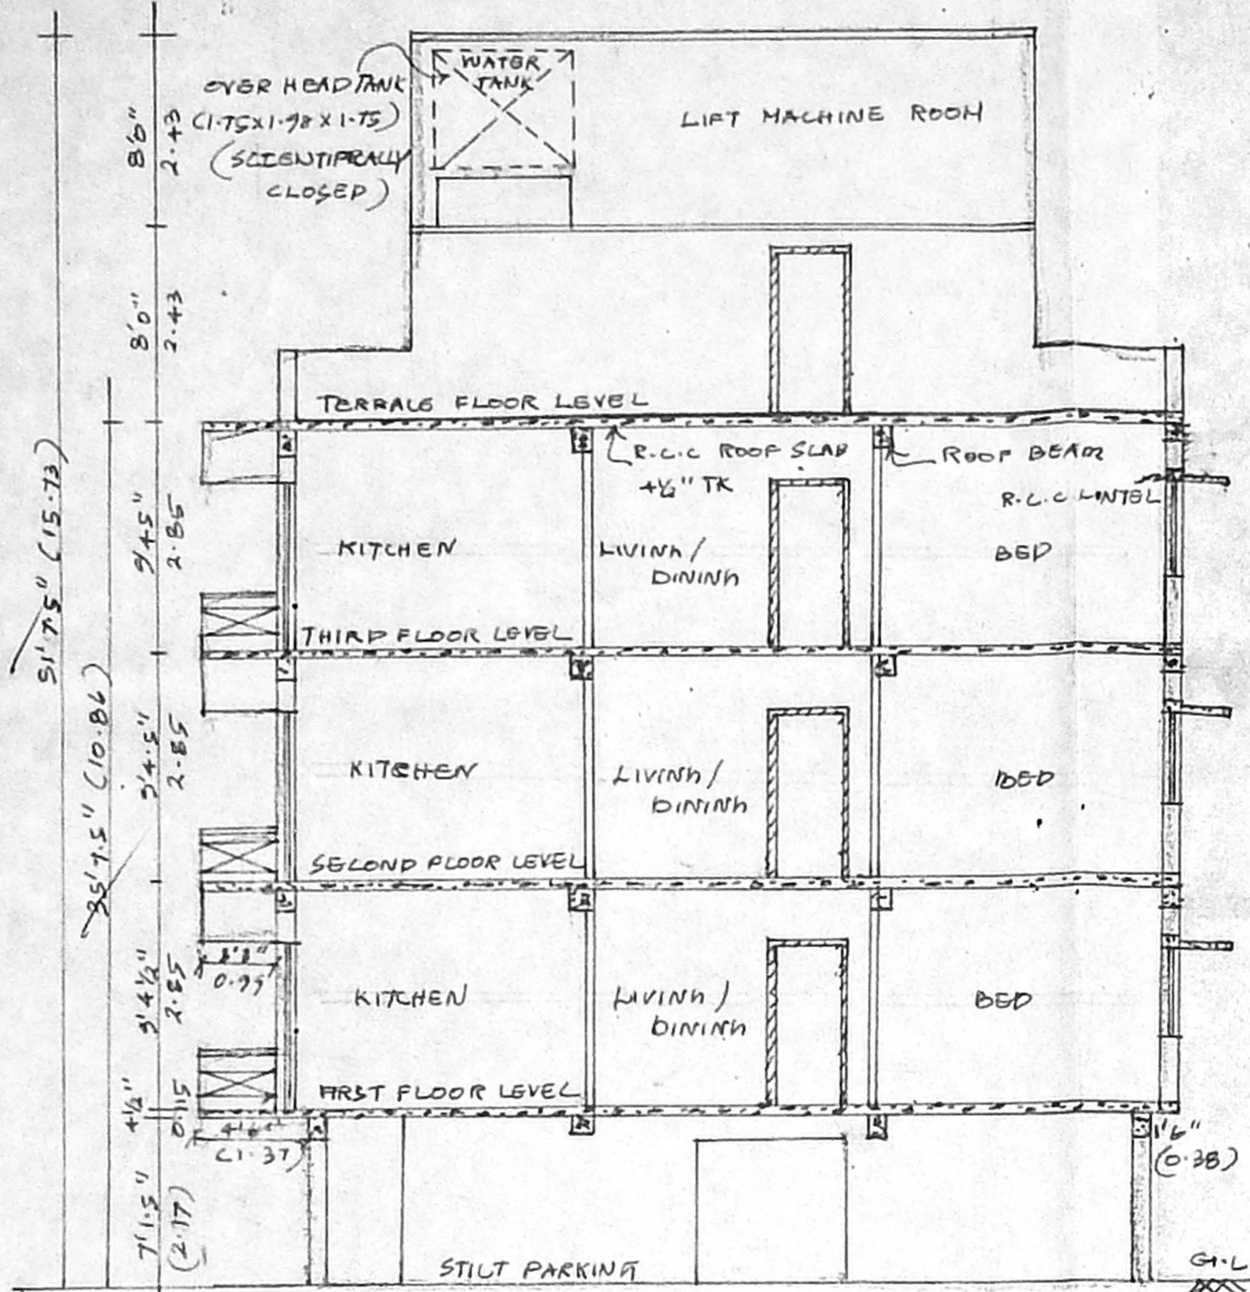

SECTION ON 'AA'

SPECIFICATIONS

1. R.C.C RAFT FOUNDATION
2. B.W SUPER STRUCTURE IN C.M:1:5
3. R.C.C COLUMN PLINTH BEAMS
- ROOF SLAB ETC IN C.C:1:2:4
4. PLASTERING WORK IN C.M:1:3
5. MOSAIC OR CERAMIC TILE IN C.M:1:3
6. TWO COATS OF COLOUR OR WHITE WASH
7. ALL DOORS & WINDOWS ARE IN SAL WOOD
8. TWO COATS OF EMERALD PAINT OR ONE PRIMER ON WOOD WORK & GRILL
9. WEATHERING COURSE IN BRICK JOUY CONCRETE IN L.A. WITH TWO COATS OF FLAT TILES LAID TO SLOPE

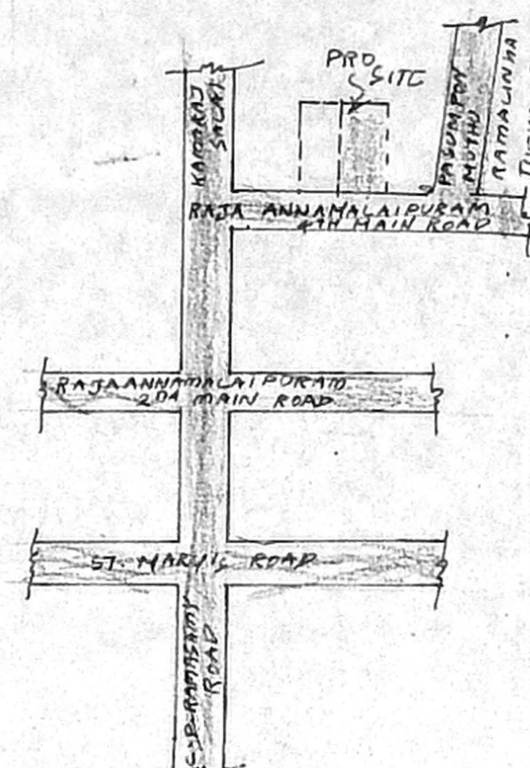



KEY PLAN
 (NOT TO SCALE)

PLAN SHOWING THE PROPOSED CONSTRUCTION OF STILTS + 3 FLOORS RESIDENTIAL FLAT. Revised Plan
 NEW NO: 41, 4TH MAIN ROAD RAJA ANNAMALAI PURAM
 CHENNAI - 600028 IN T.S. NO: 3951/17
 8945/3 OF BLOCK NO: B6 DIVISION NO. 1
 SUB DIVISION NO: SD/26/2004 DT: 25-02-2004
 CMDA (B) NO. 1
 SCALE: 1:100


AREA STATEMENT			SCHEDULE OF JOINERY		LEGEND	
NO	DESCRIPTION	SQFT	SQM			
1.	PLOT EXTENT	5400.00	501.85	1. DSAL WOOD	3'6" x 7'0"	PROPOSED
2.	STILTS FLOOR AREA	212.50	19.74	2. P	3'6" x 7'0"	
3.	FIRST FLOOR AREA	2626.92	244.13	3. D	2'6" x 7'0"	BOUNDARY
4.	SECOND FLOOR AREA	2626.92	244.13	4. W	6'0" x 4'6"	
5.	THIRD FLOOR AREA	2626.92	244.13	5. W	4'0" x 4'6"	ROAD
6.	TOTAL AREA	8093.26	752.18	6. W	4'0" x 3'6"	
7.	PLOT COVERAGE		48.64%	7. V	2'0" x 3'0"	
8.	R.S.I (PROVIDED)	1.47	Emper	8. CW	6'0" x 4'6"	

S. ATHIYAN B.E.
 Class-I. Engrd. to 192
 Corporation of Chennai
 5, Nathamuni Street, T. Nagar,
 Chennai - 17 Phone: 2815 6824
 Mobile: 31030440


OWNER SIGNATURE _____
 LICENSED SURVEYOR

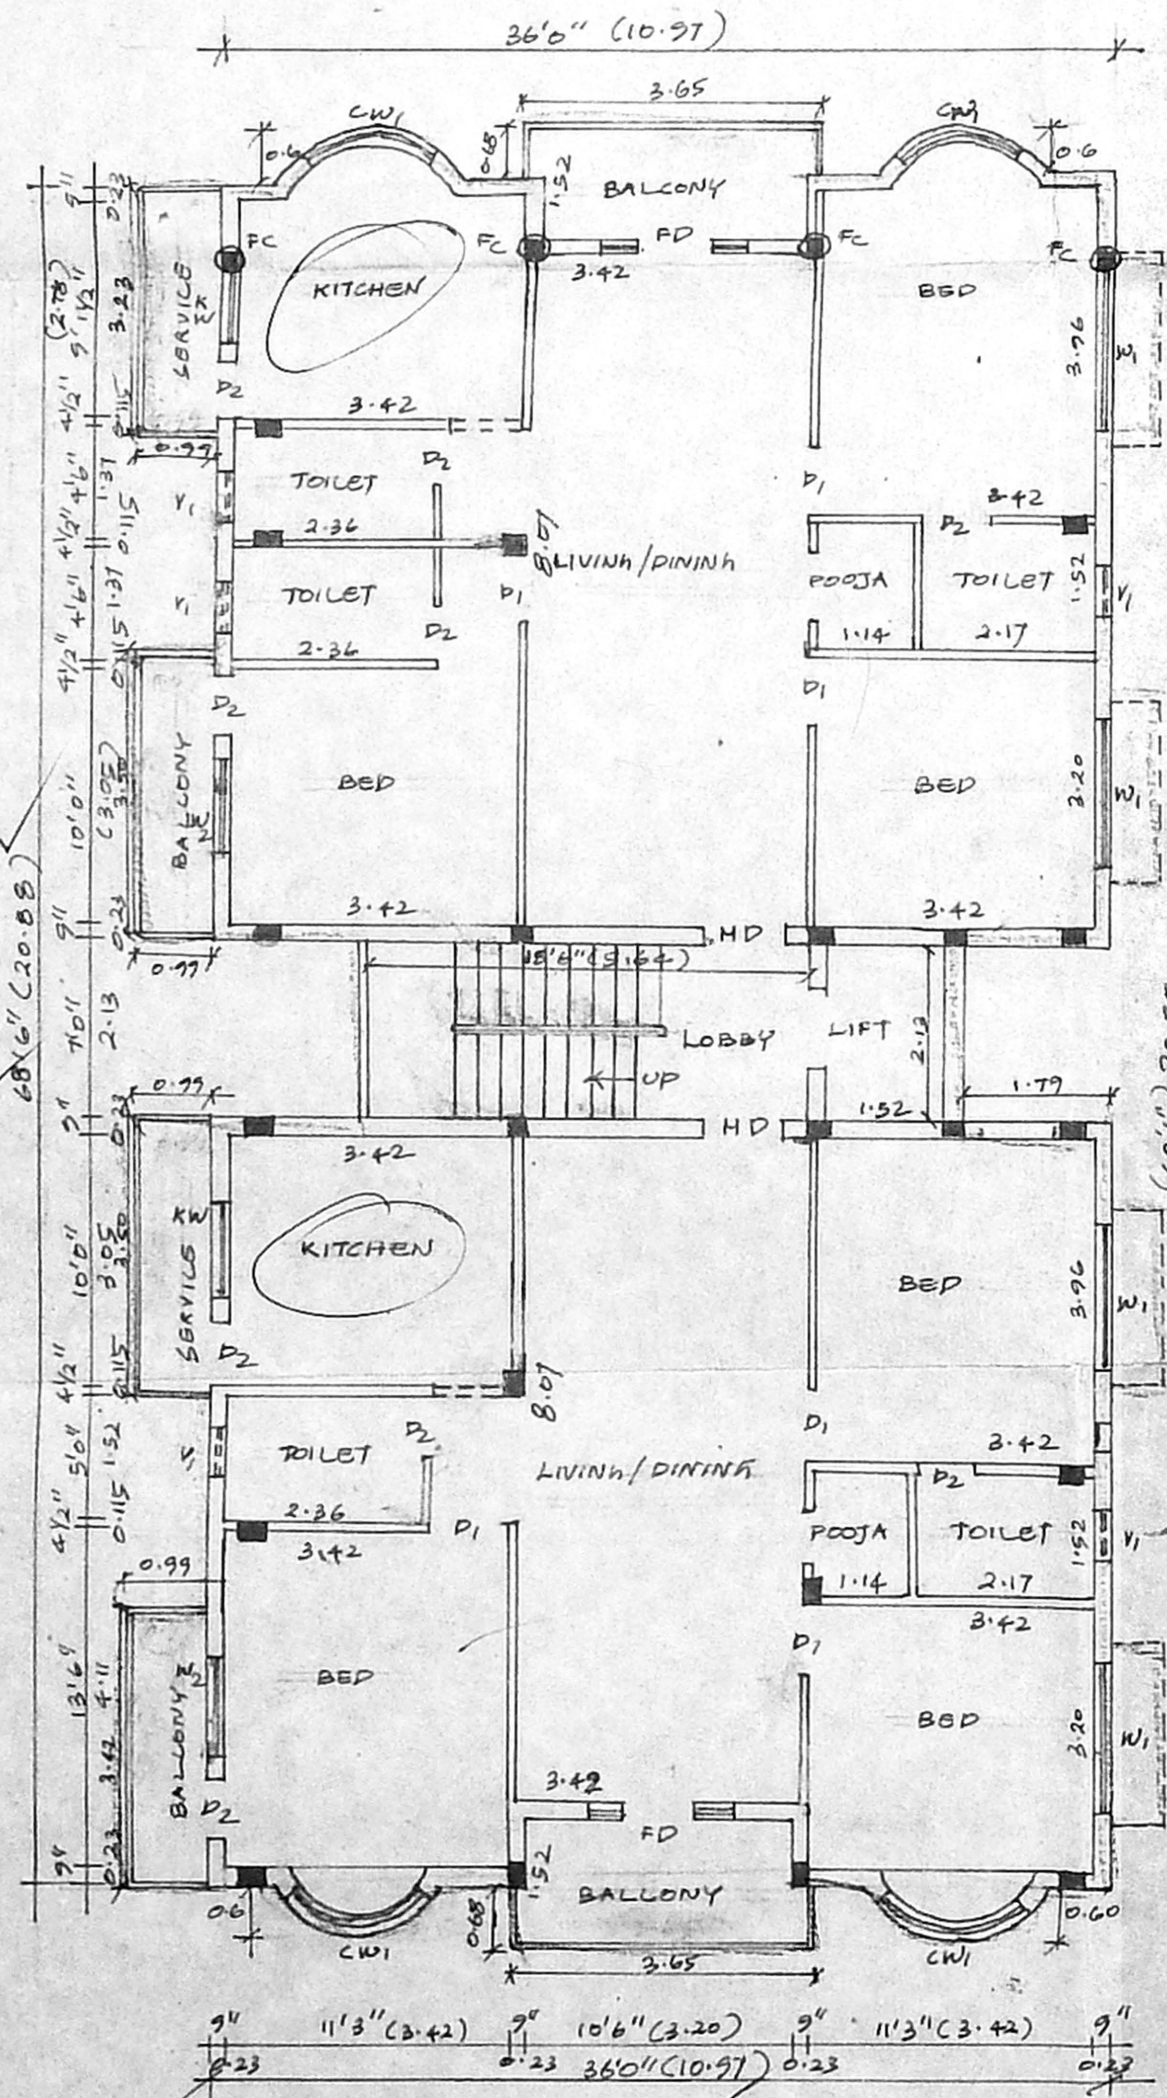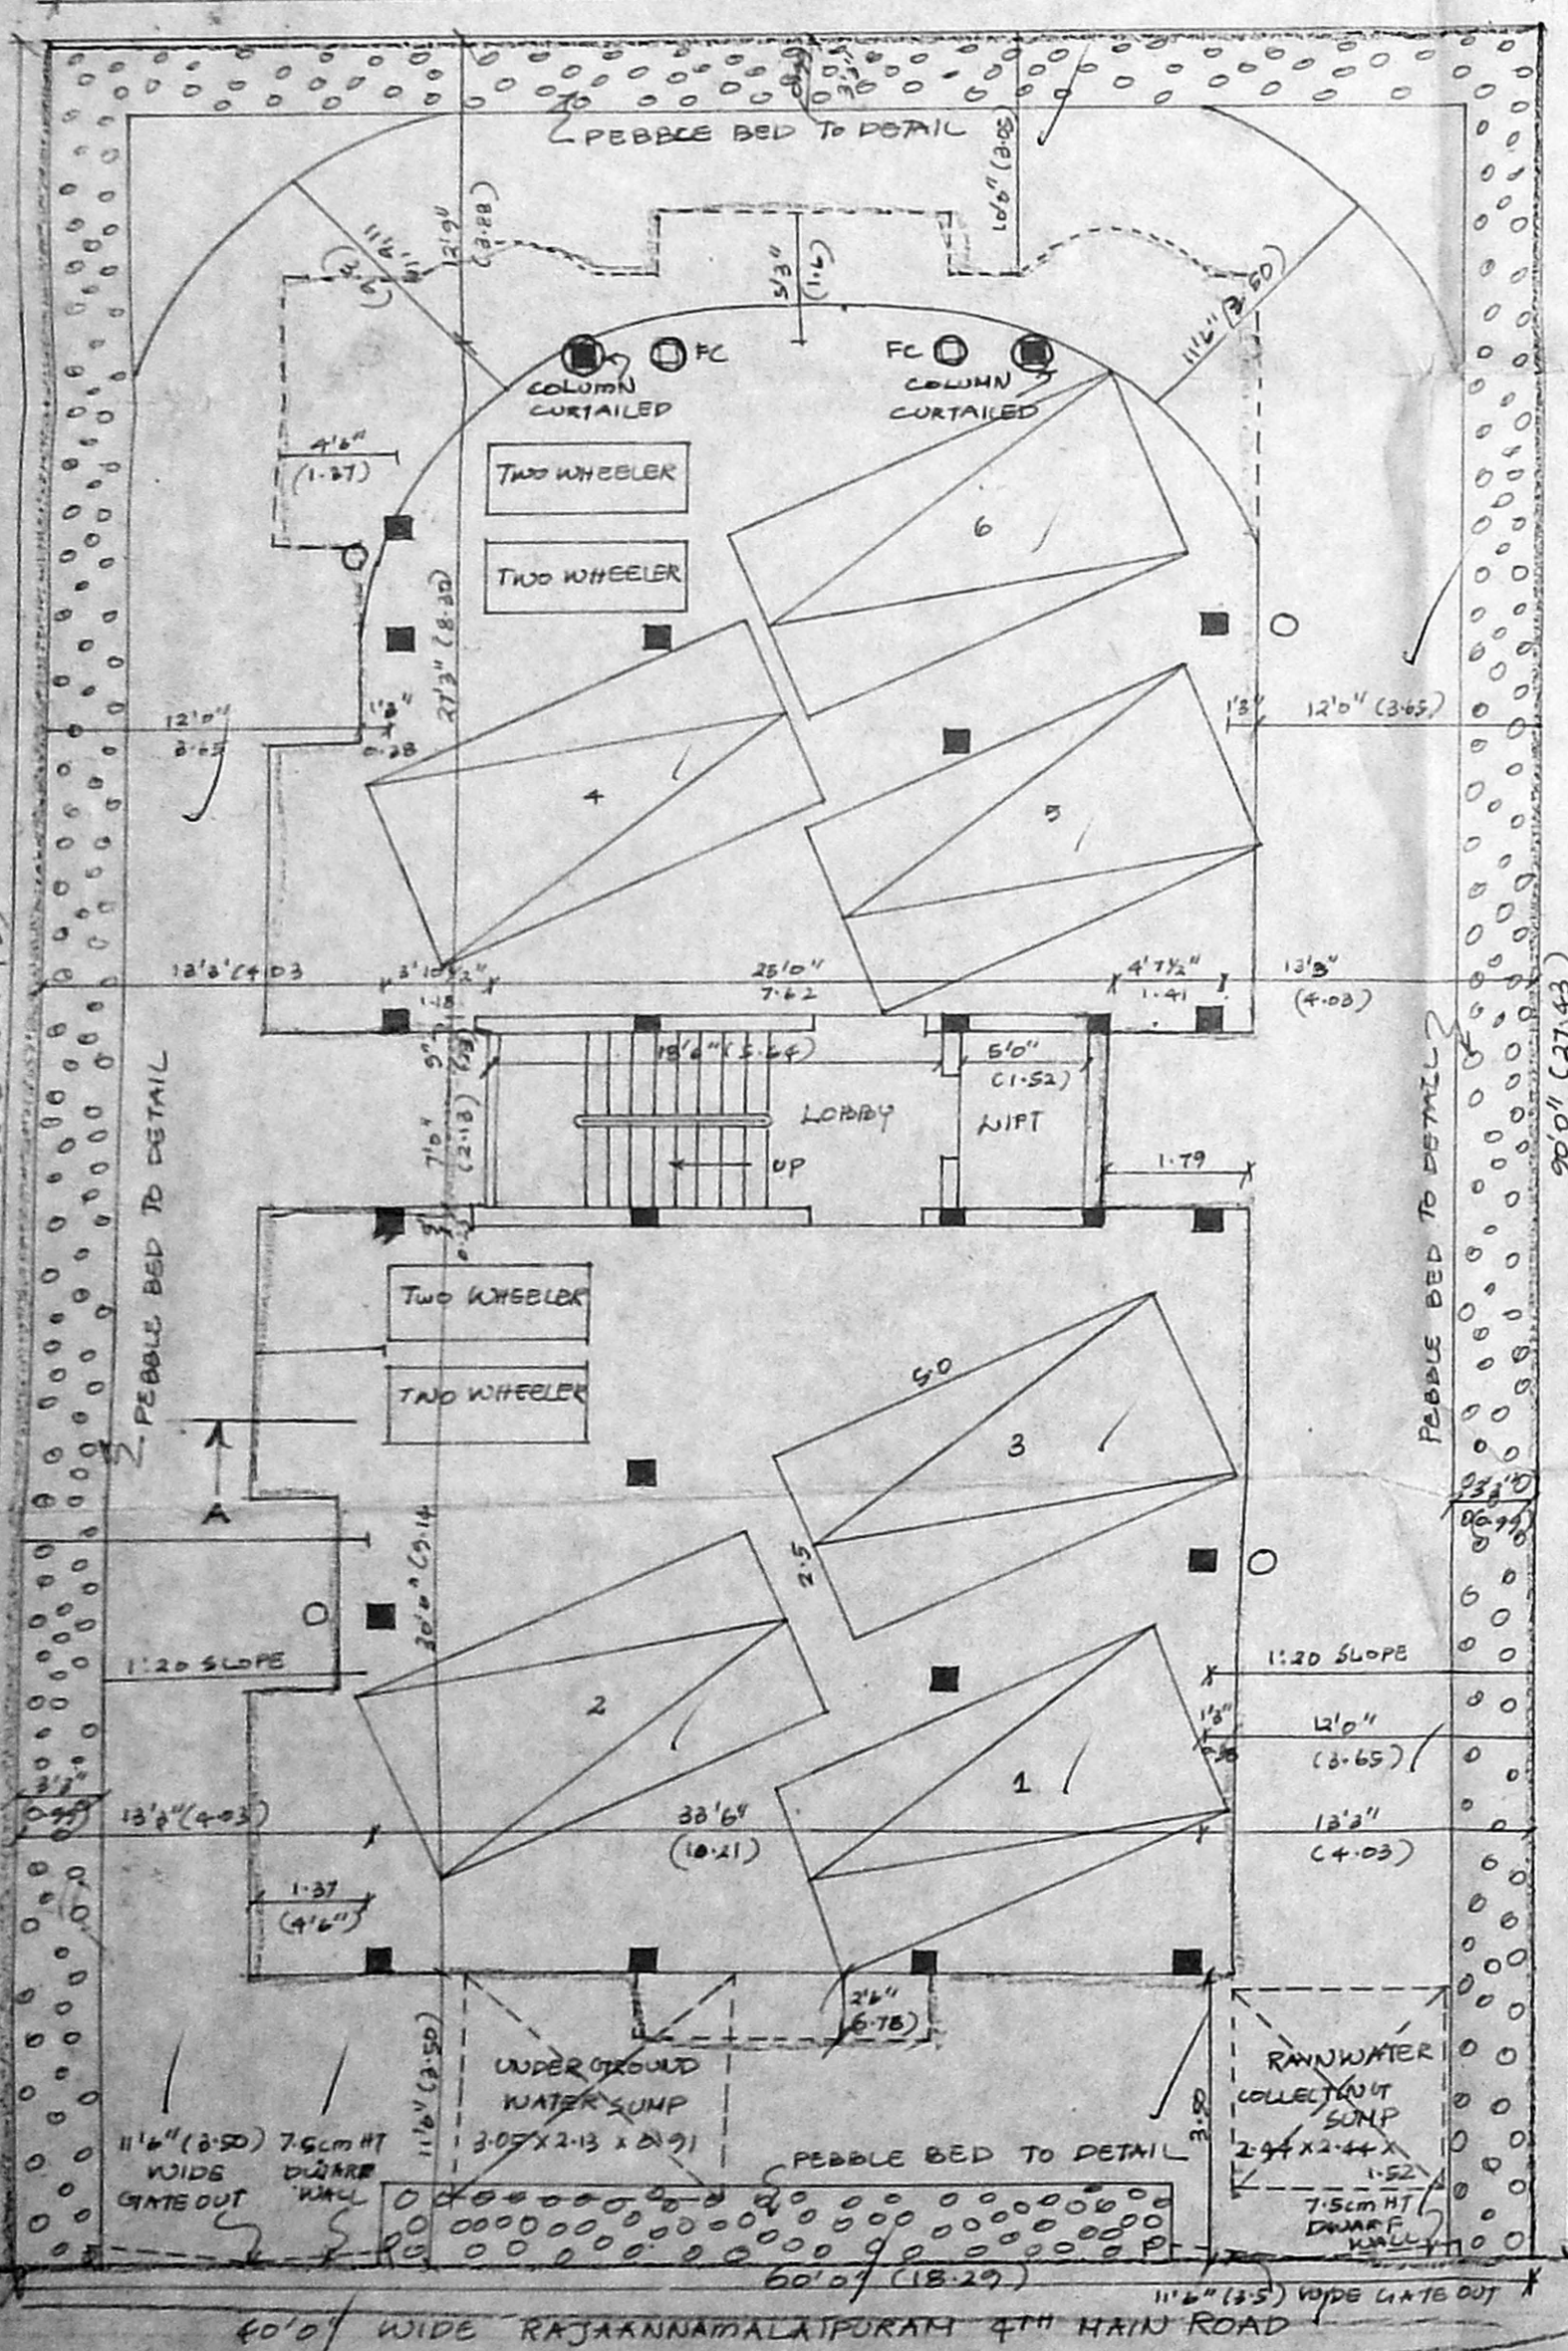


TYPICAL FLOOR PLAN (1ST, 2ND AND 3RD)

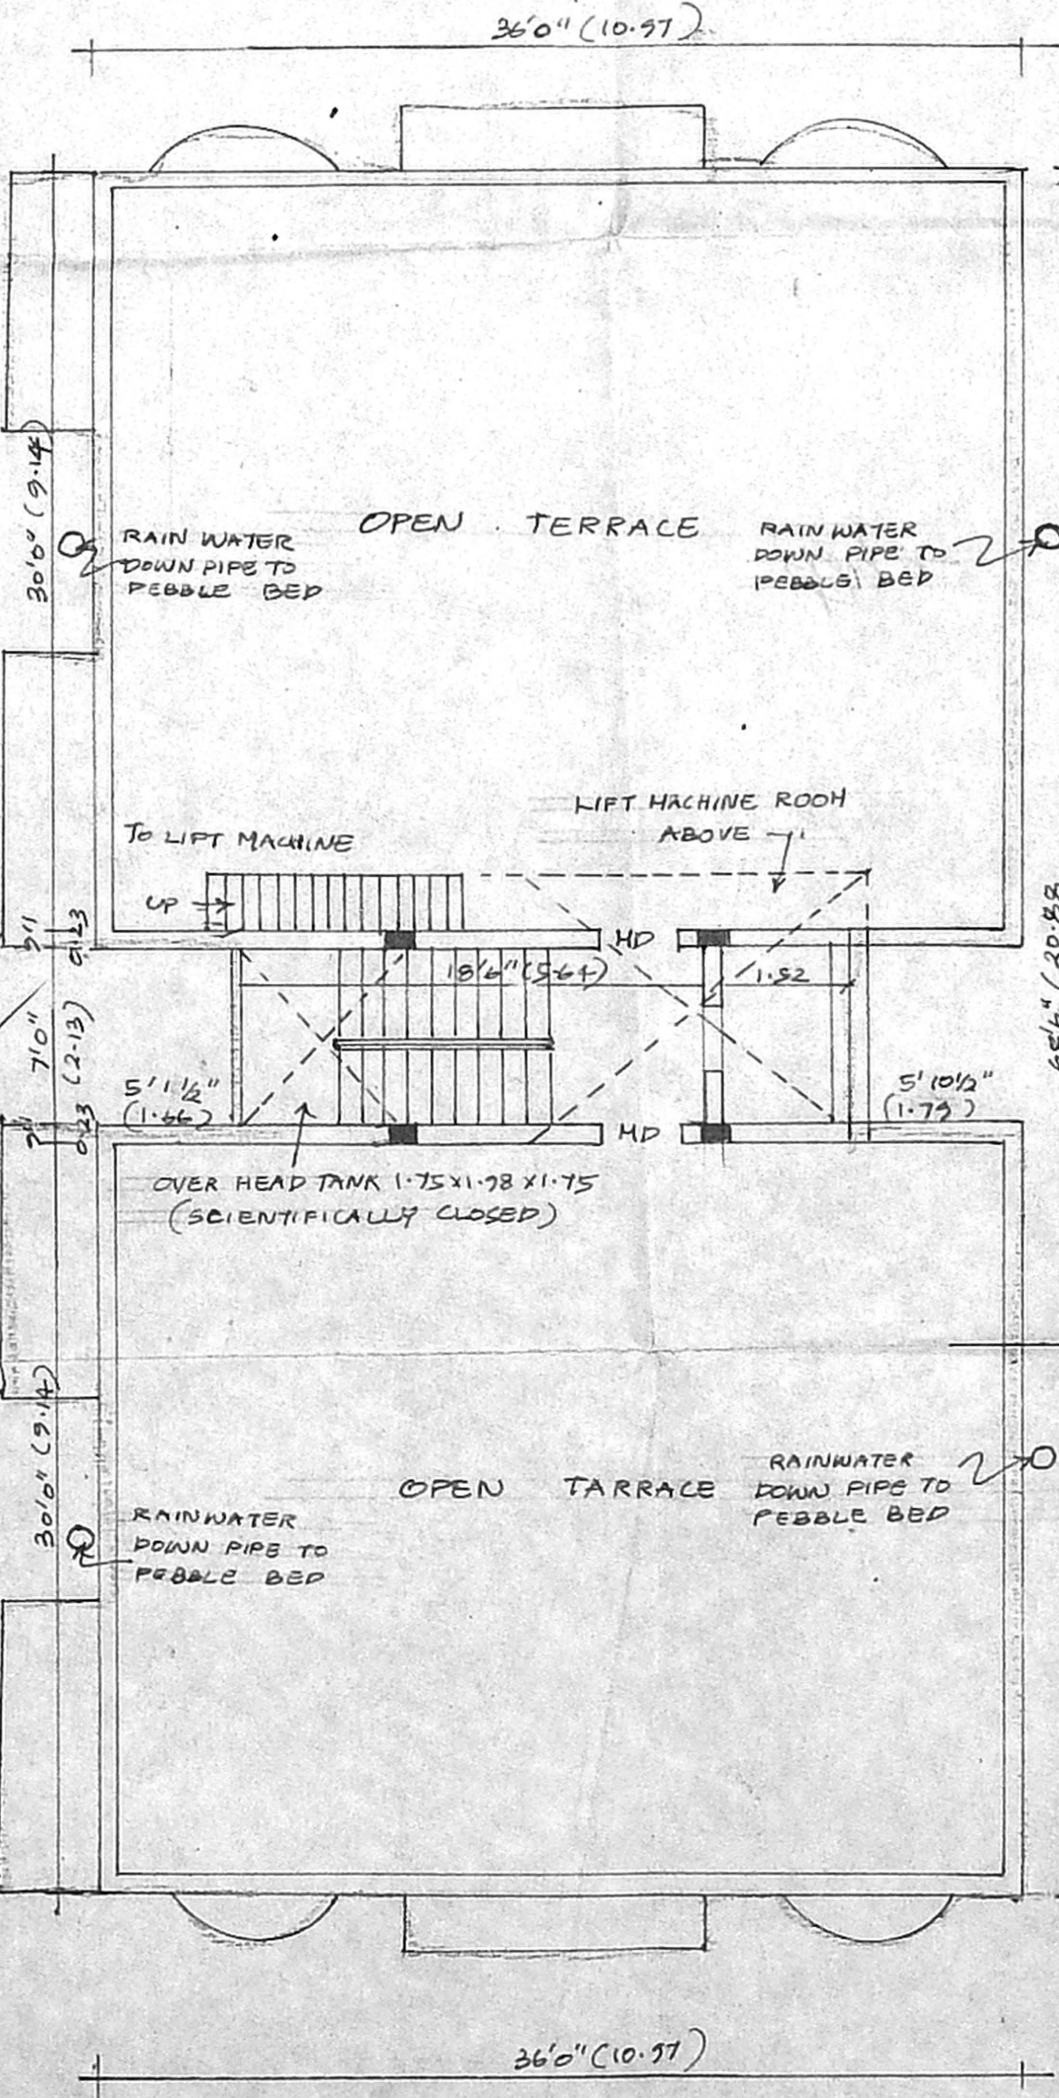


TERRACE FLOOR PLAN

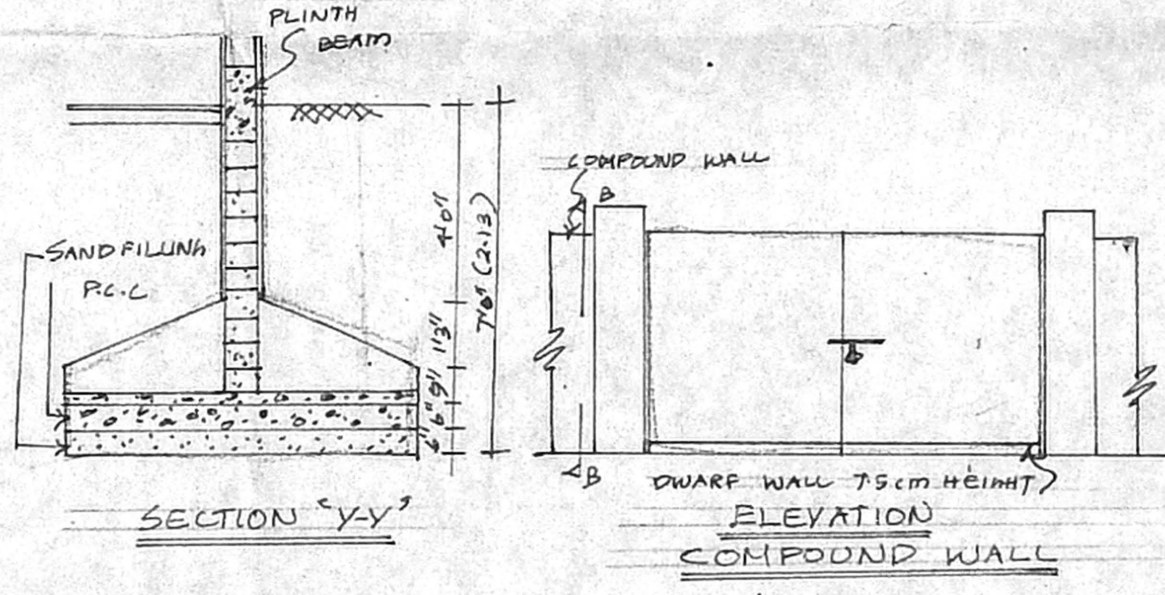


SECTION 'Y-Y' ELEVATION COMPOUND WALL

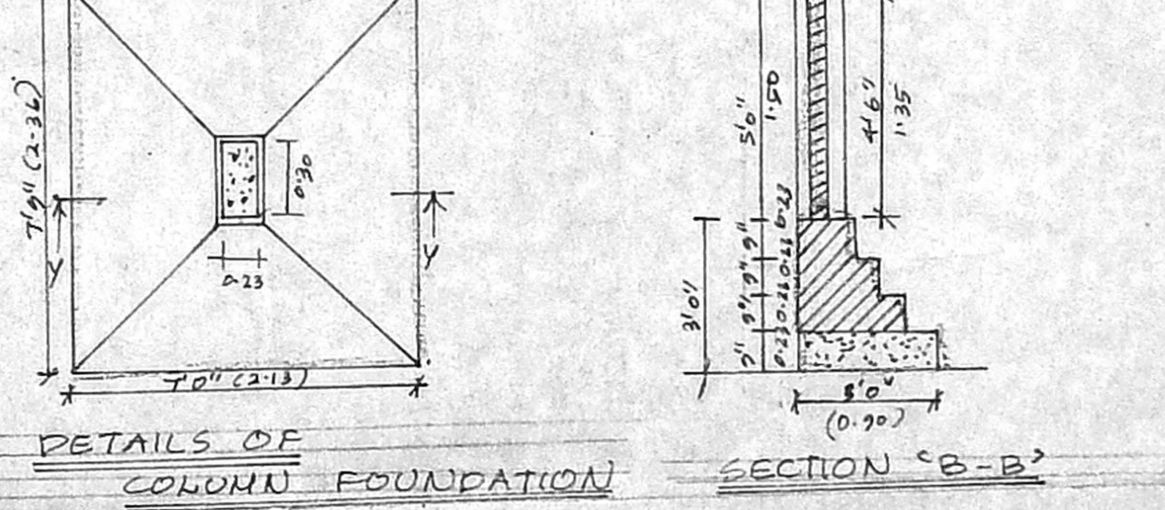

DETAILS OF COLUMN FOUNDATION SECTION 'B-B'

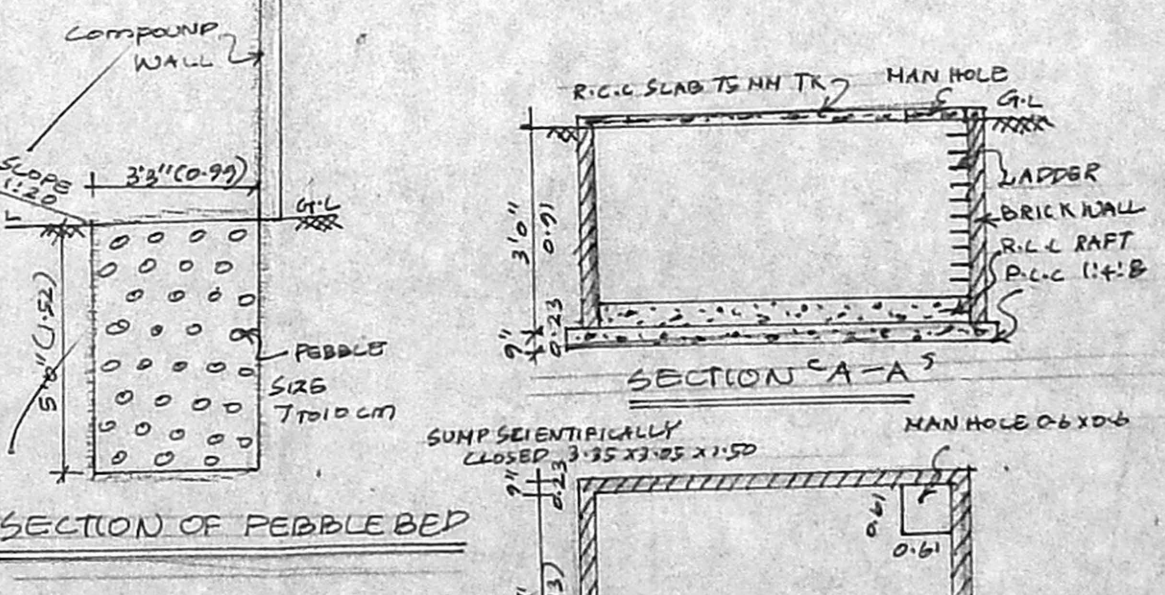

SECTION 'A-A' PLAN OF WATER SUMP

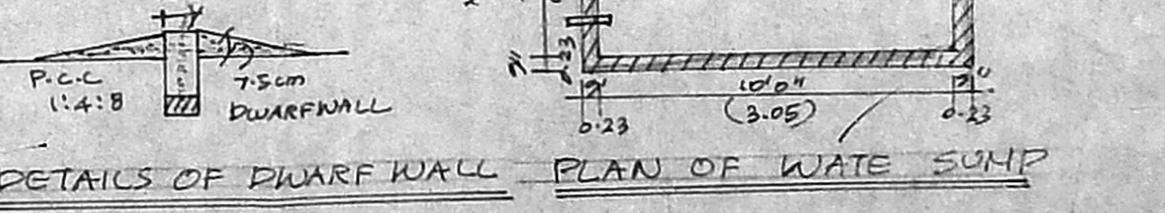

DETAILS OF DWARF WALL