



OFFICE COPY

B/SP.61/263/2004


Planning Permit No. **APPROVED**
 SUBJECT TO THE CONDITIONS IN THIS OFFICE LETTER.
 No. B3/1903/2004
 FOR MEMBER SECRETARY
 CHENNAI METROPOLITAN
 DEVELOPMENT AUTHORITY
 CHENNAI-600 006

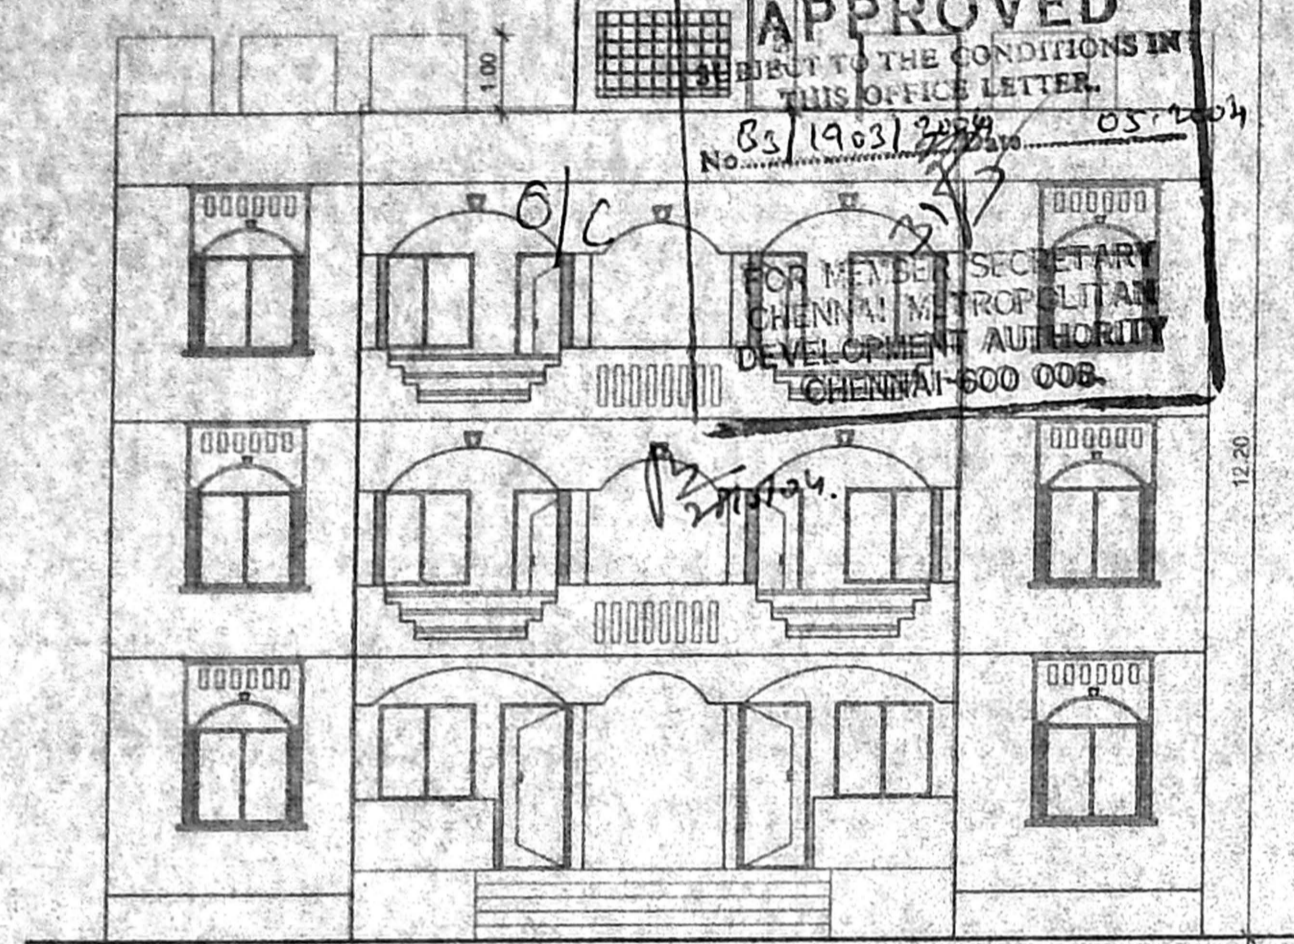

ELEVATION

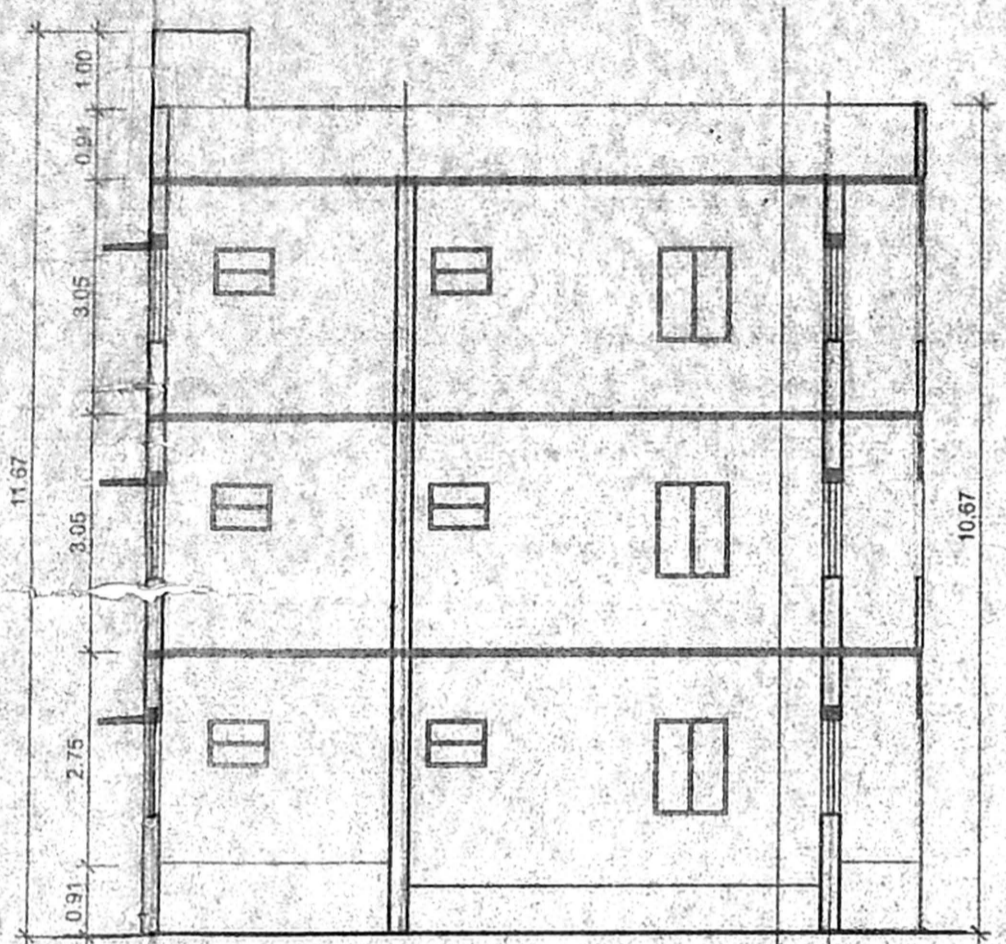


SECTION ON 'SE'

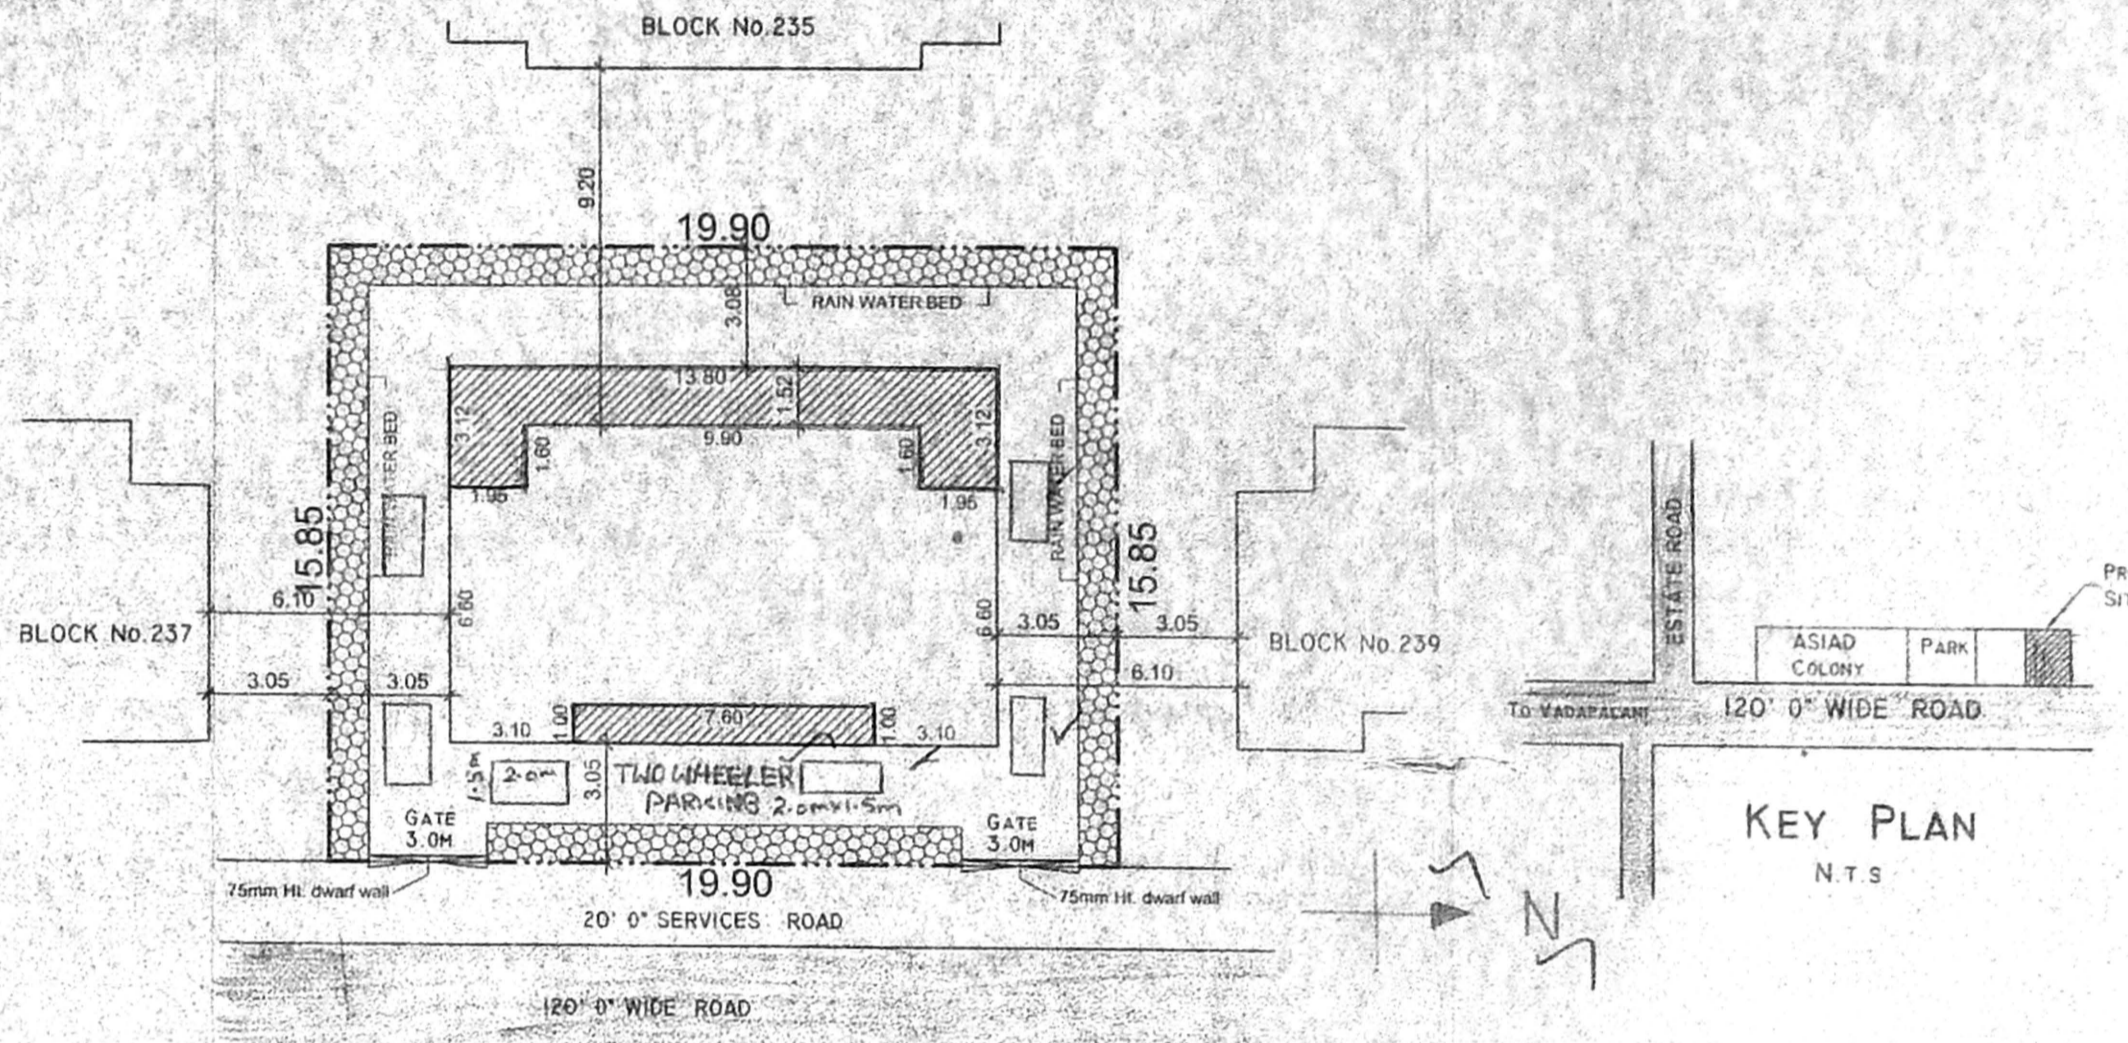


SITE PLAN
SCALE :- 1:200


KEY PLAN
N.T.S

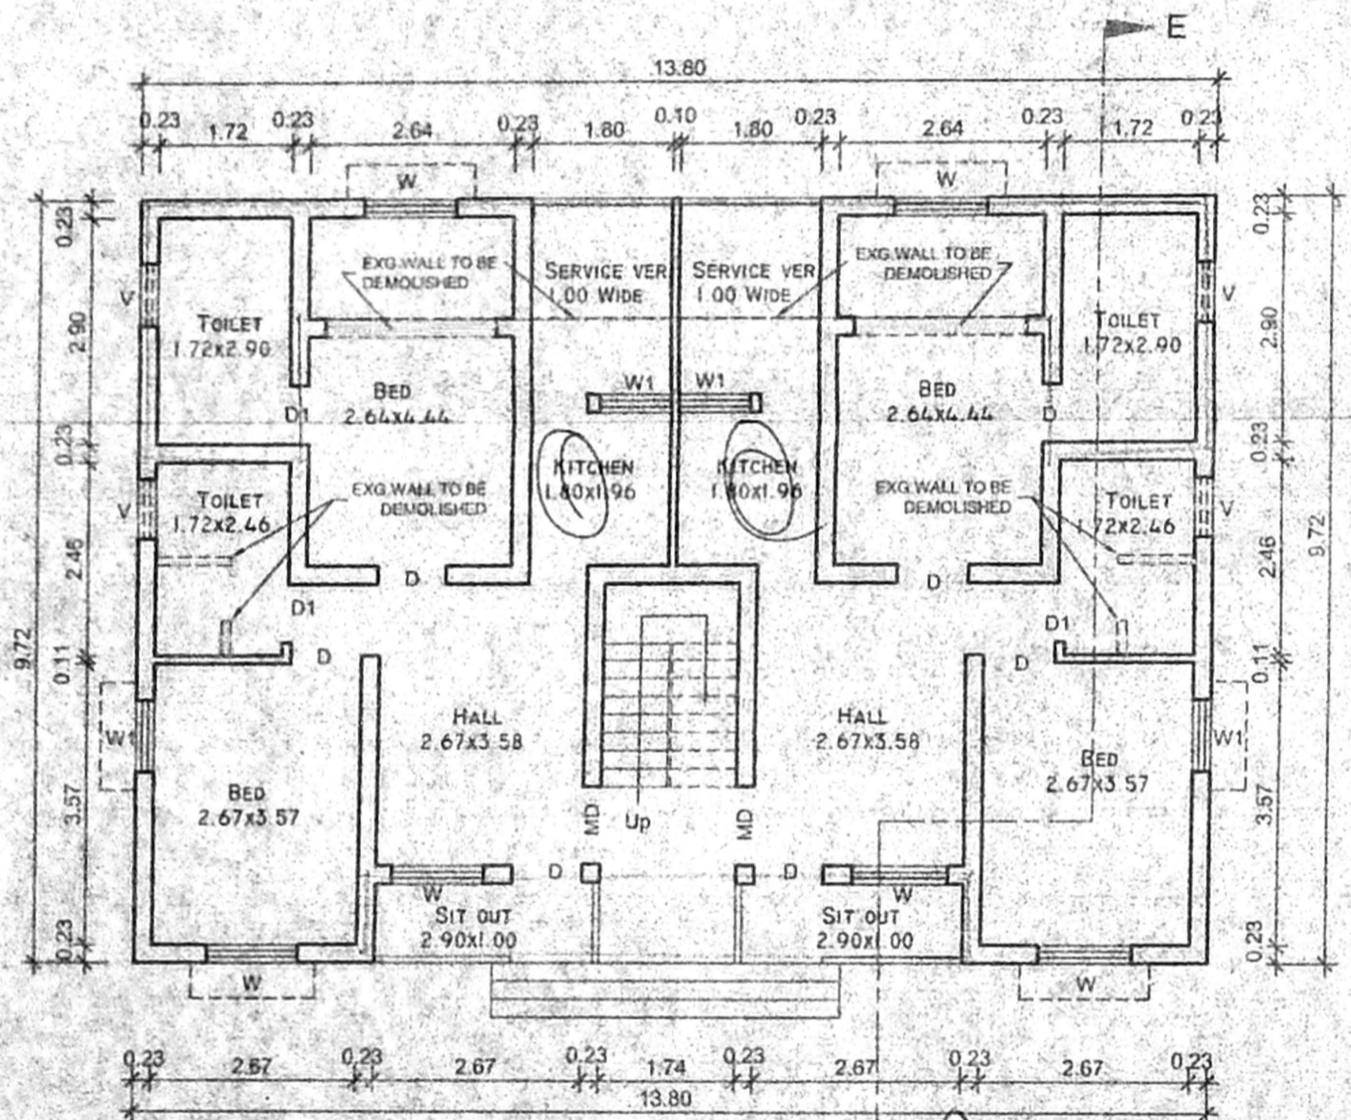


GROUND FLOOR PLAN

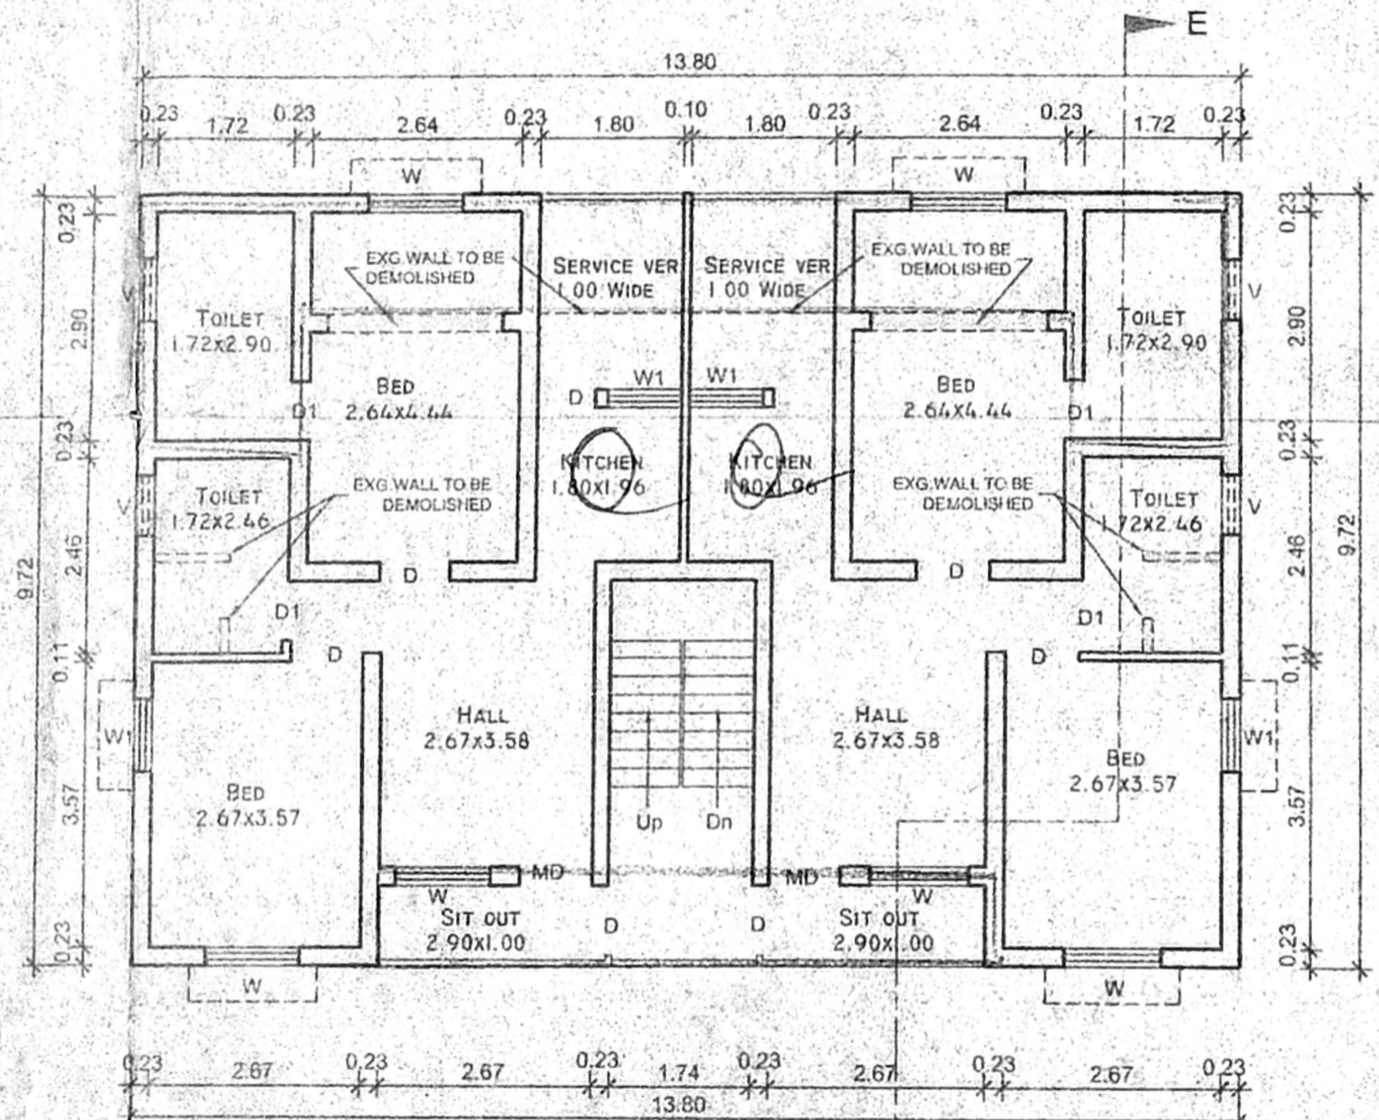


FIRST & SECOND FLOOR PLAN

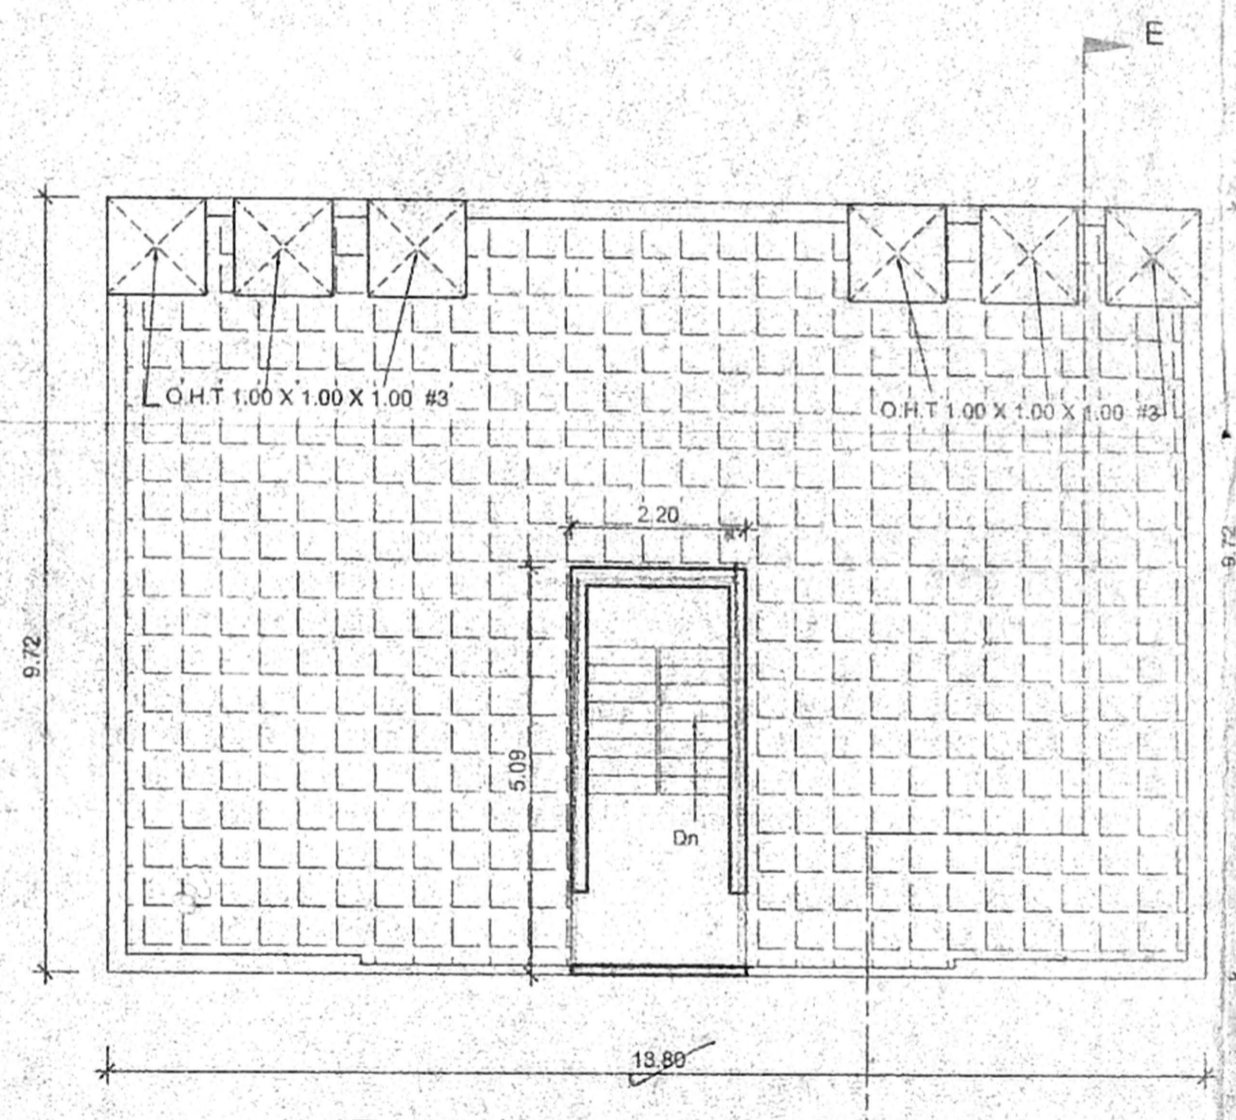


TERRACE FLOOR PLAN

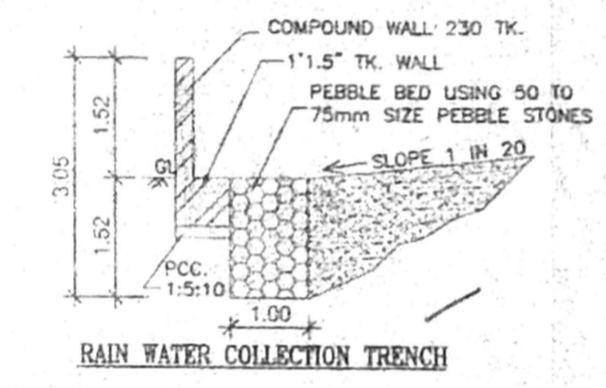


RAIN WATER COLLECTION TRENCH

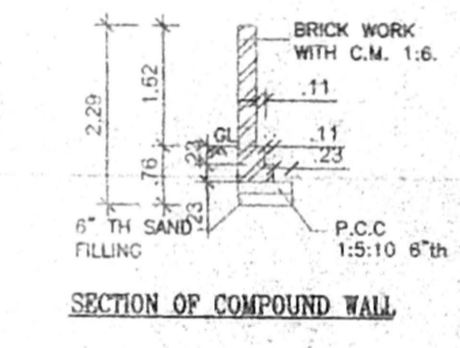

SECTION OF COMPOUND WALL

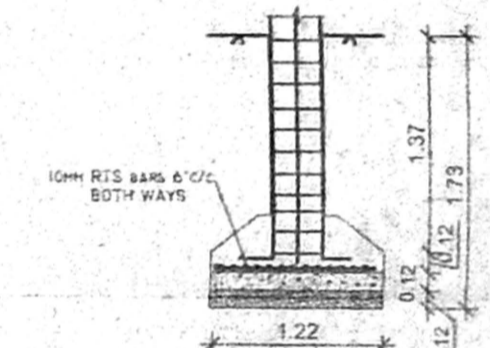

DETAILS OF FOUNDATION
SCALE 1:50 (1"= 4'0")

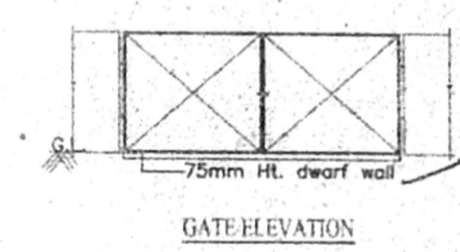

GATE ELEVATION

SPECIFICATIONS

- SAND FILLING IN FOUNDATION 150 MM THICK
- P.C.C 1:2:4 USING 40MM HBG METAL FOR FOUNDATIONAL BASEMENT
- P.C.C 1:2:4 USING 20MM HBG METAL FOR FOLLOWING WORKS
 AN/COLUMNS
 BEAMS
 C/INTELS/LOFT/SUNSHADE
 D/ROOF SLAB
- PLASTERING IN C.M 1:4 12MM THICK
- BRICK WORK IN C.M 1:5 USING CLASS CHAMBER BURNT BRICKS
- WEATHERING COURSE WITH B.J.C TOP FINISHED WITH SQUARE TILES
- ALL DIMENSIONS ARE IN METER

COLOUR INDEX

PROPOSED	[Symbol]
ROADS	[Symbol]
EXISTING	[Symbol]
PLOT BOUNDARY	[Symbol]

JOINERY

M.D.	MAIN DOOR	1.00 X 2.10
D	DOOR	0.91 X 2.10
D1	DOOR	0.76 X 2.10
W	WINDOW	1.22 X 1.22
W1	WINDOW	0.91 X 1.22
V	VENTILATOR	0.61 X 0.61

AREA DETAILS

PLOT AREA	315.42
PLINTH AREA G.FLOOR (Exg.)	99.32
PLINTH AREA G.FLOOR (Pro.)	34.82
PLINTH AREA F.FLOOR (Exg.)	99.32
PLINTH AREA F.FLOOR (Pro.)	34.82
PLINTH AREA S.FLOOR (Exg.)	99.32
PLINTH AREA S.FLOOR (Pro.)	34.82
TOTAL AREA	402.42
PLOT COVERAGE	42.527%
F.S.I	1.276

PLAN SHOWING THE PROPOSED EXTENSION TO THE EXISTING BUILDING AT BLOCK No.238 ROHINI FLATS IN S.No.203/PT. PADI VILLAGE,ANNA NAGAR WEST, CHENNAI

SCALE: 1:100

சாரதி எஞ்சினியர்ஸ்
 எண்.15 (ஆடி.ஆடி. மாளிகை)
 த.நா.கு.மா.வா வணிக வுளாகம்
 திருமங்கலம் அண்ணா நகர்
 சென்னை -40. 2621 6221

பி. ரகுநாத்

M. Kalyanarasan
 M. Jayaraman
 C. Valarmathi
 T. Rajan
 K. Pazuvatha Varthini

OWNER

P. J. PRABAHARAN, B.E.
 CLASS 1, LICENSED SURVEYOR NO. No. 15, TNSCB Complex, Thirumangalam ANNA NAGAR, CHENNAI-600 040
 6220916. 6216221

LICENSED SURVEYOR