




SITE CUM GROUND FLOOR PLAN

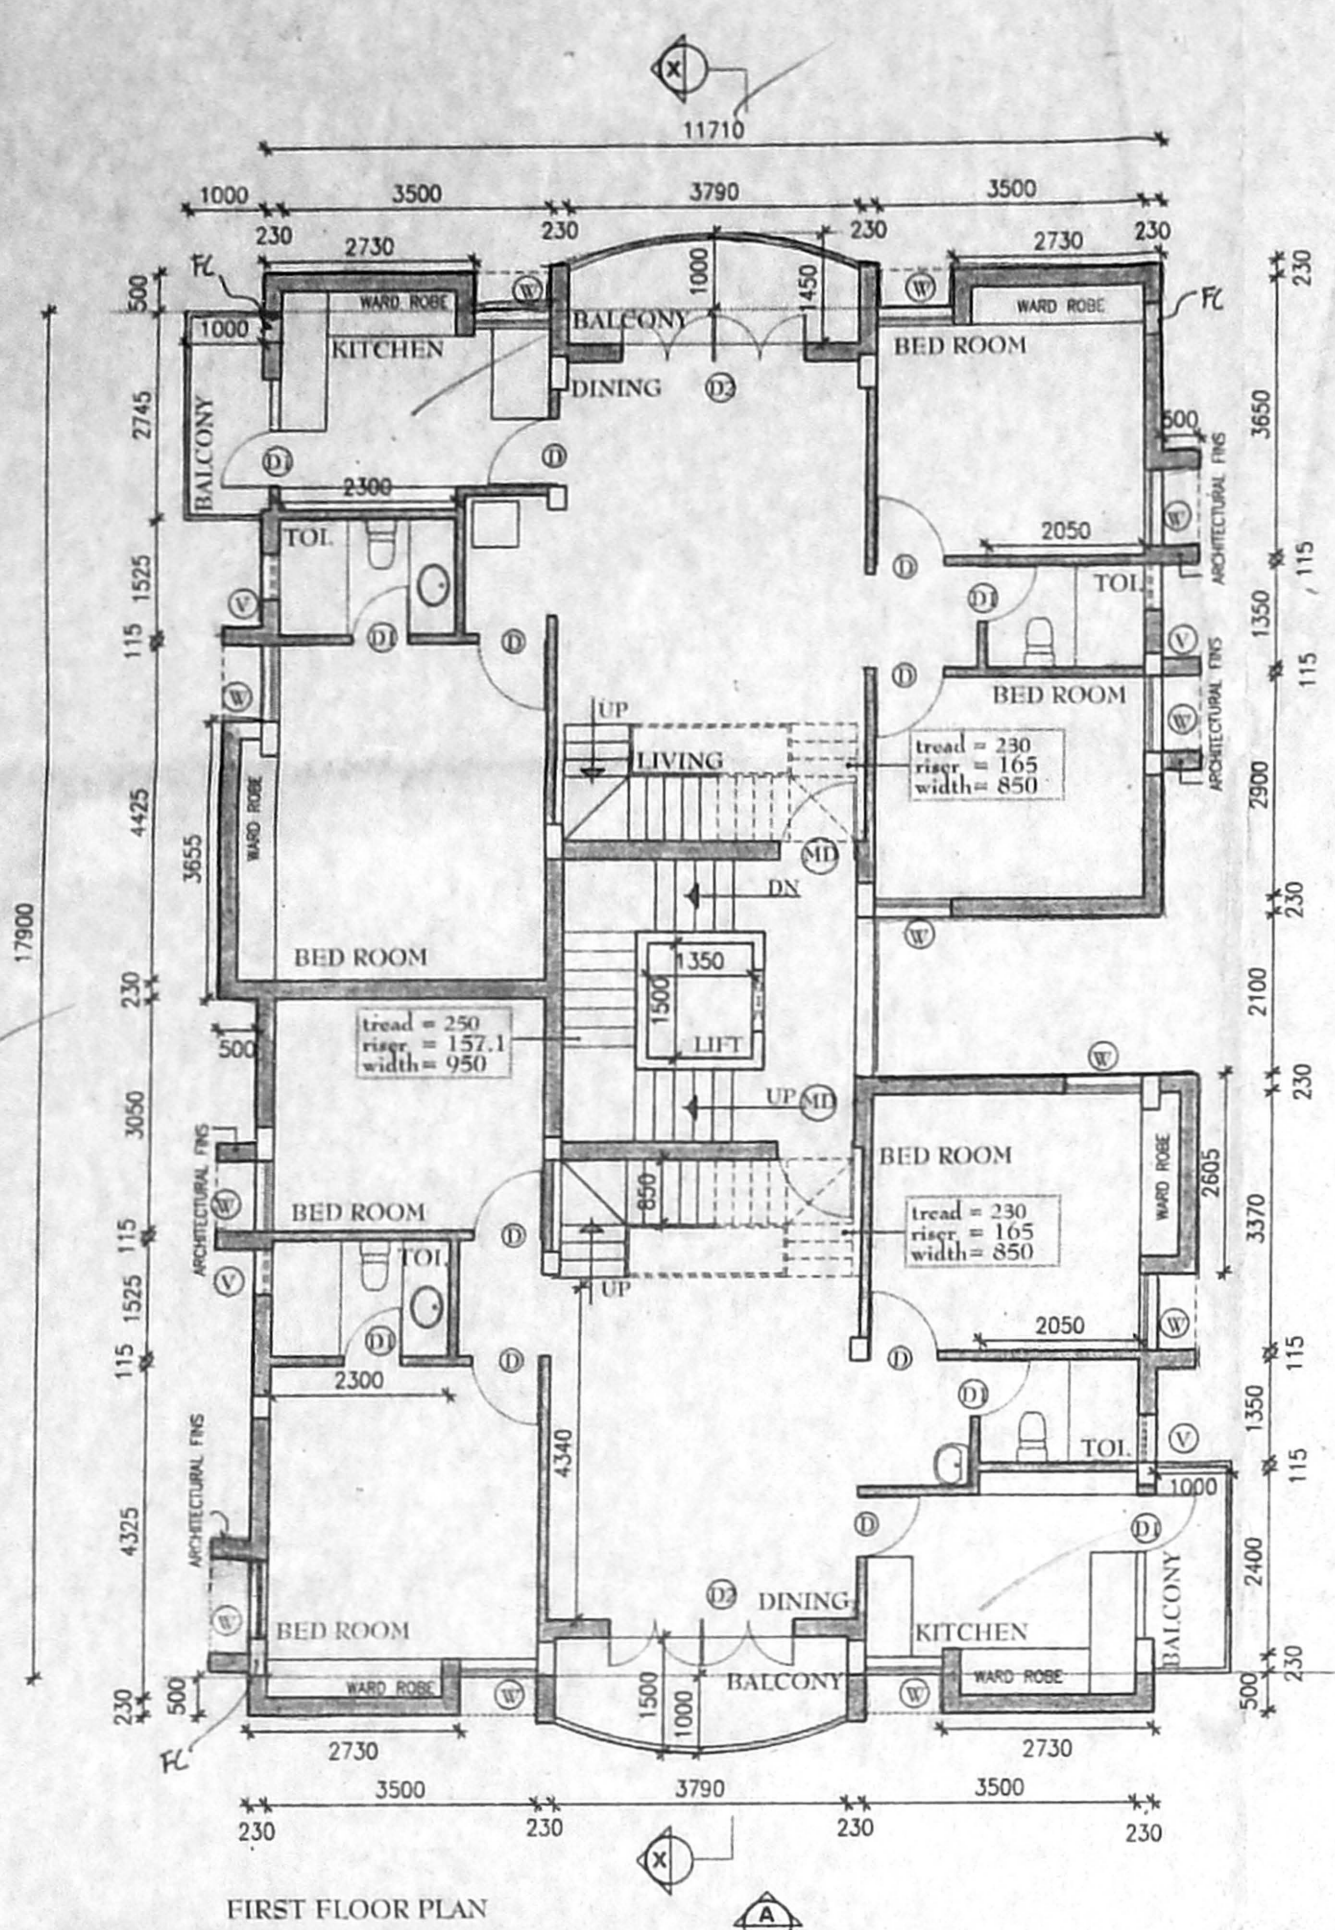


FIRST FLOOR PLAN

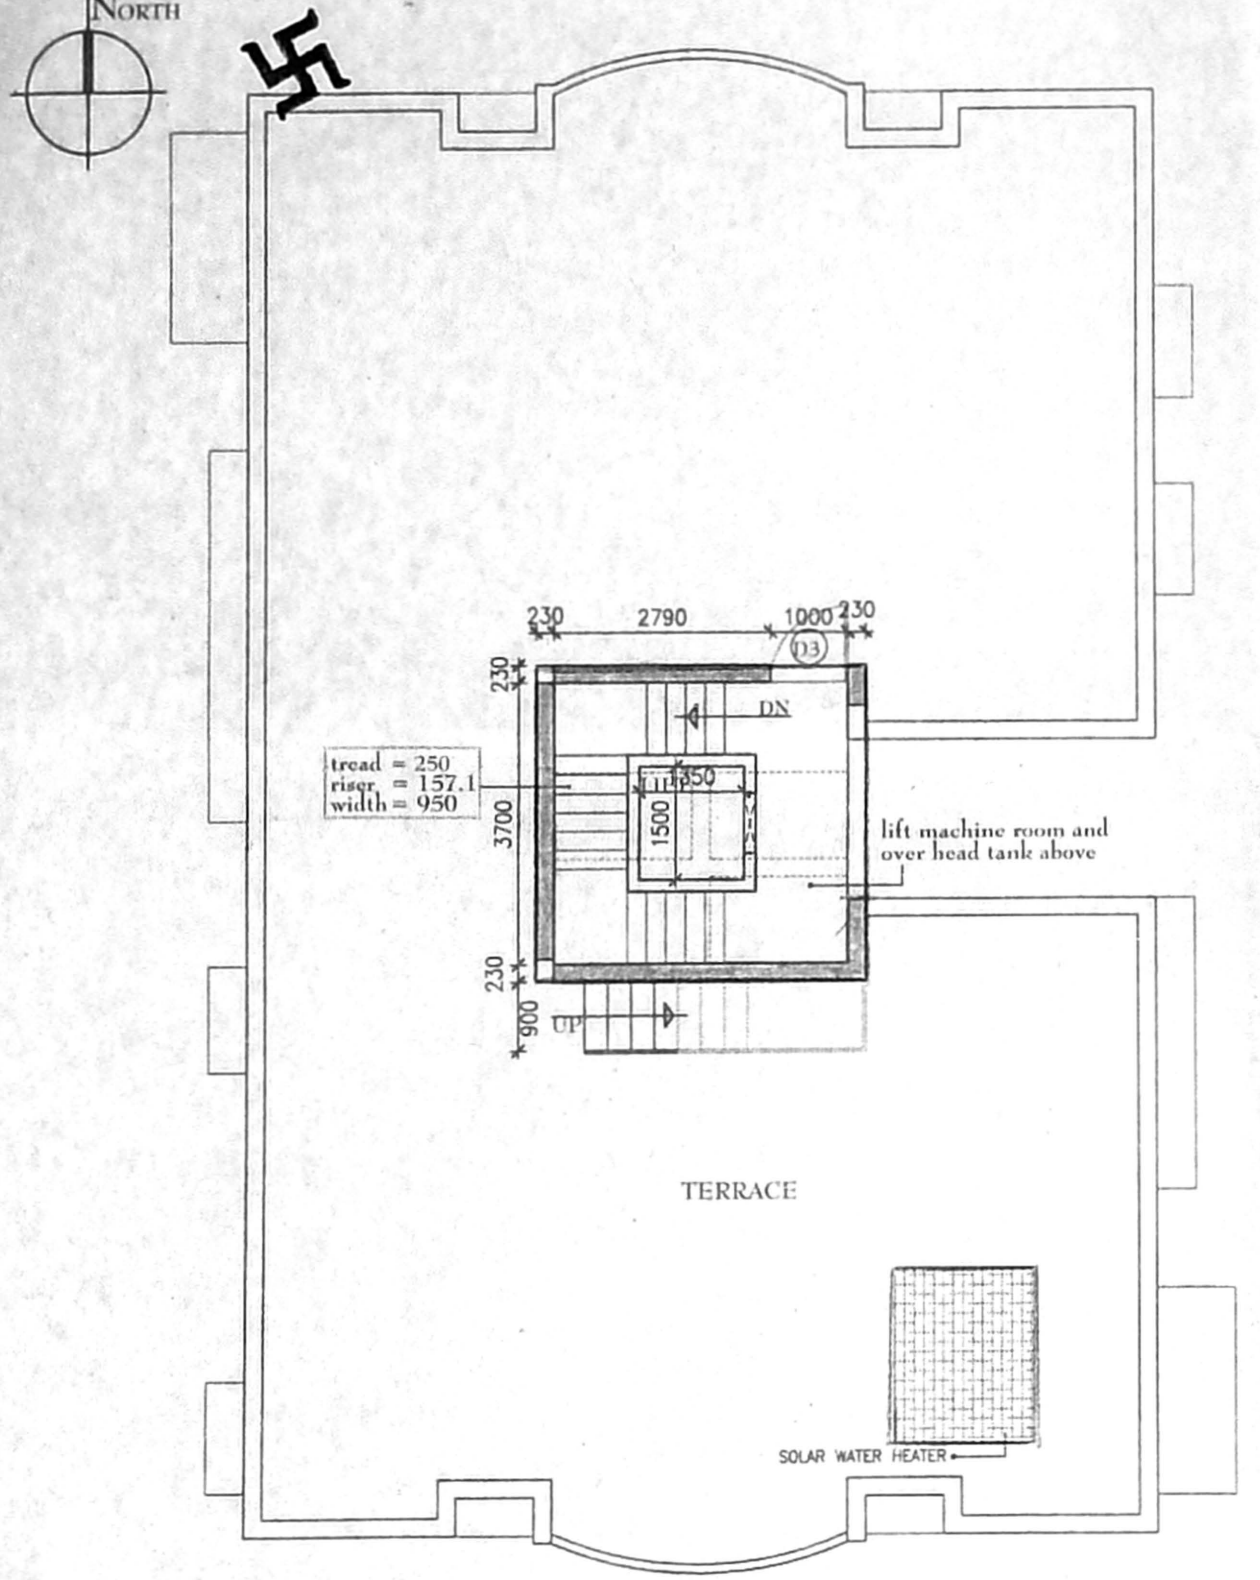


TERRACE FLOOR PLAN

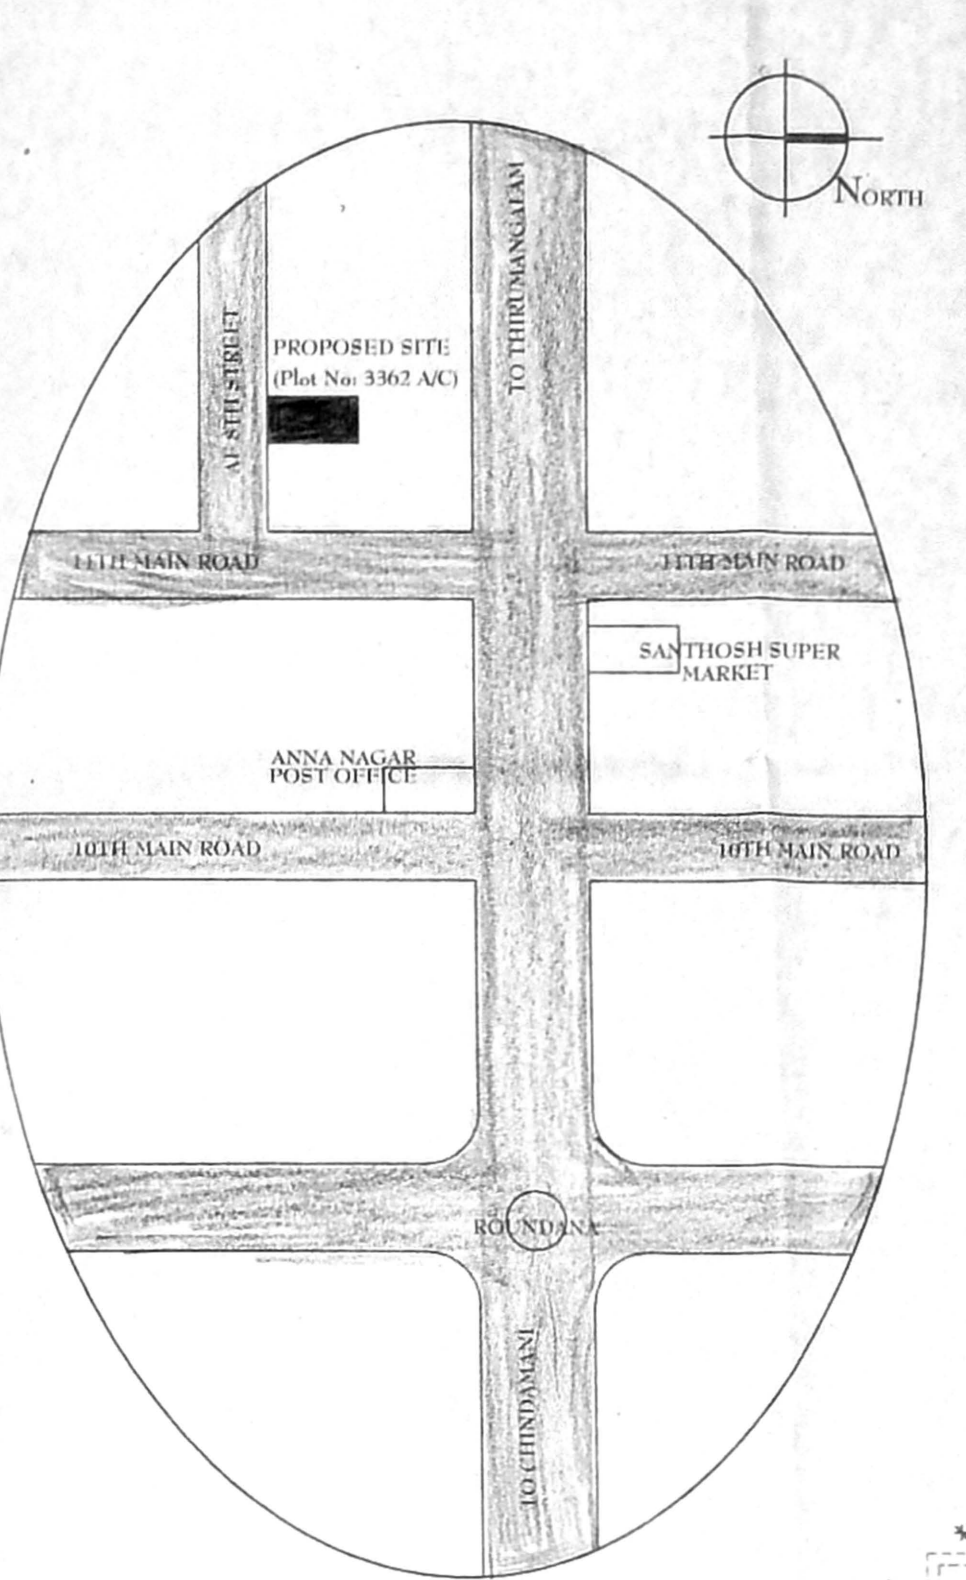

SITE PLAN NOT TO SCALE

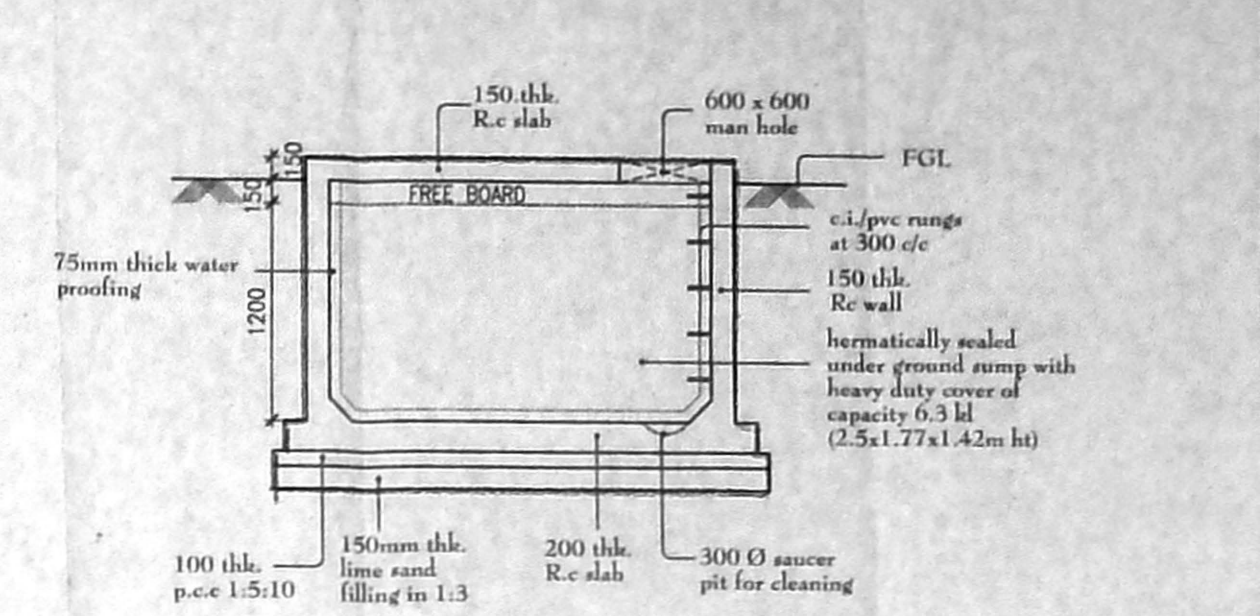

SECTION ZZ

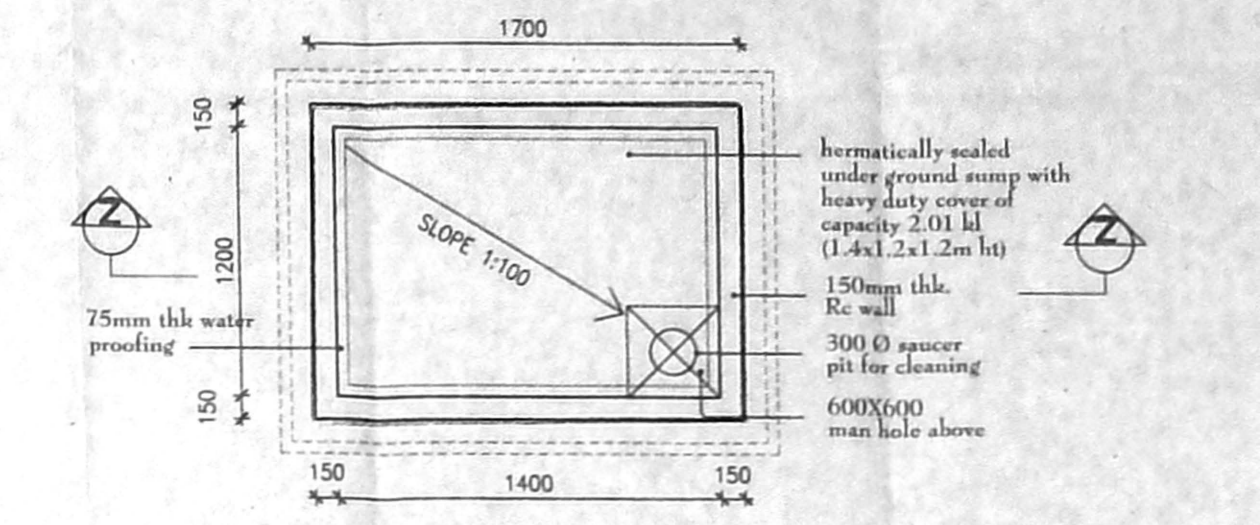

PLAN OF U.G. SUMP (CAP. 2.01 KL)  
SULLAGE RE CYCLE



PLAN OF U.G. SUMP (CAP. 4.02 KL)

SCHEDULE OF JOINERY	
TYPE	OPENING SIZE (WIDTH x HEIGHT)
MD	1000 x 2000
D	900 x 2000
D1	750 x 2000
D2	600 x 2000
W	1000 x 1400
V	600 x 450

NOTE: ALL DIMENSIONS ARE IN MM

TERMINATED COLUMN AT G.F. LEVEL

RECC COLUMN BEAMED STRUCTURE WITH SLABS AND BEAMS

BEST QUALITY TEAK WOOD

1.2 R.C.C. SLAB


INTERIORS PAINTED WITH PLASTIC EMULSION & EXTERIORS WITH EXPOSED AGGREGATE AND CEMENT PAINT

FLYING COLUMN


PROPOSED ROOF

SITE BOUNDARY SEWAGE LINE


WATER SUPPLY LINE

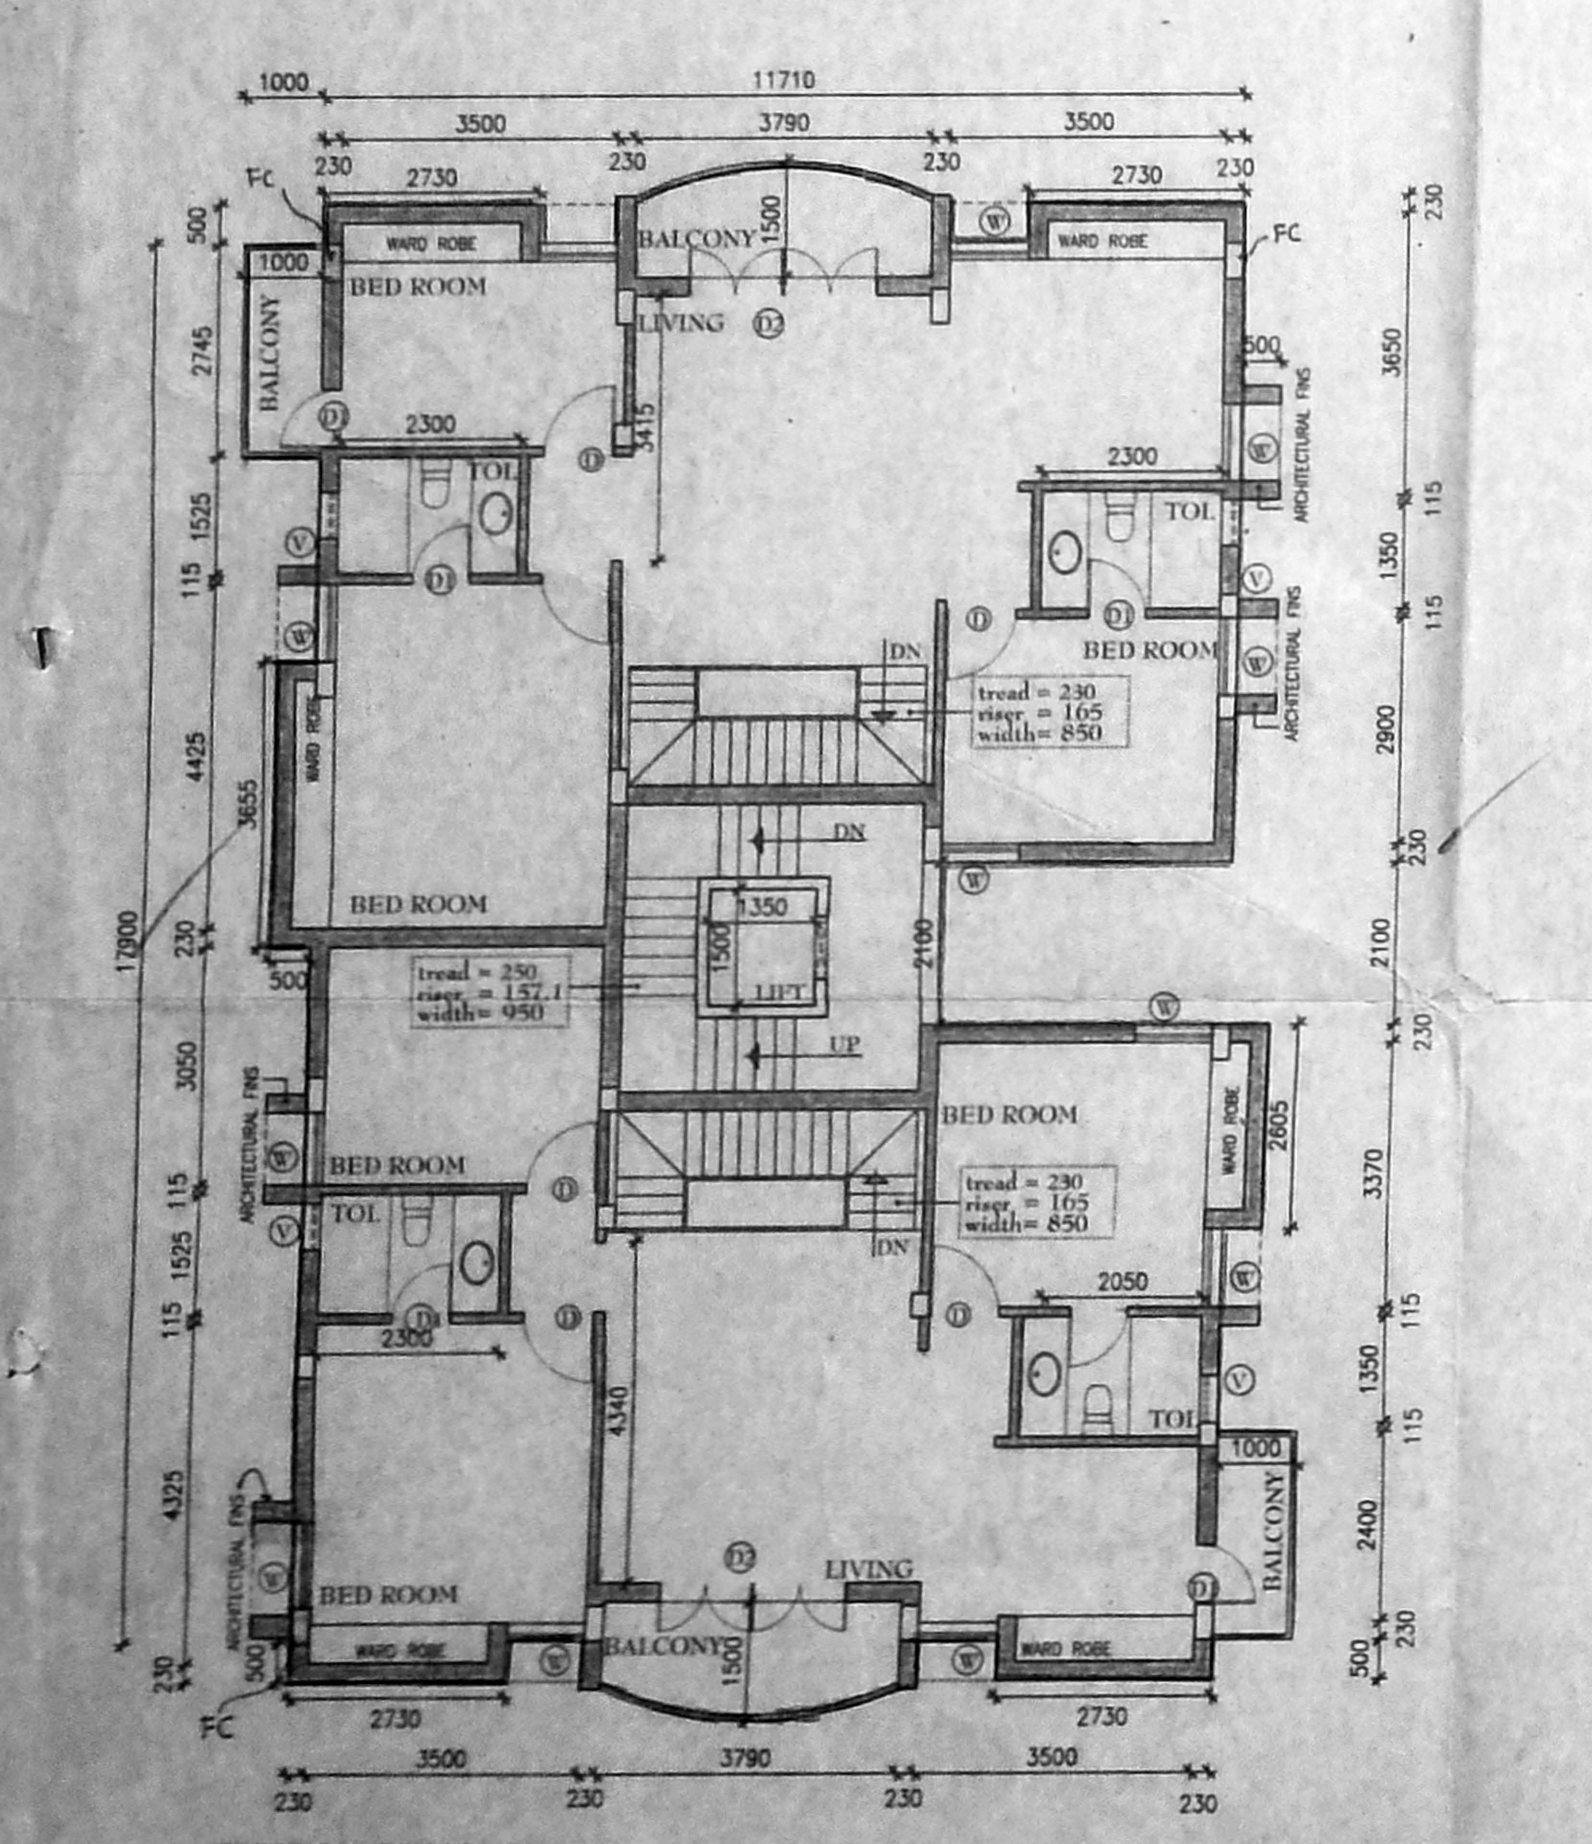


SECOND FLOOR PLAN

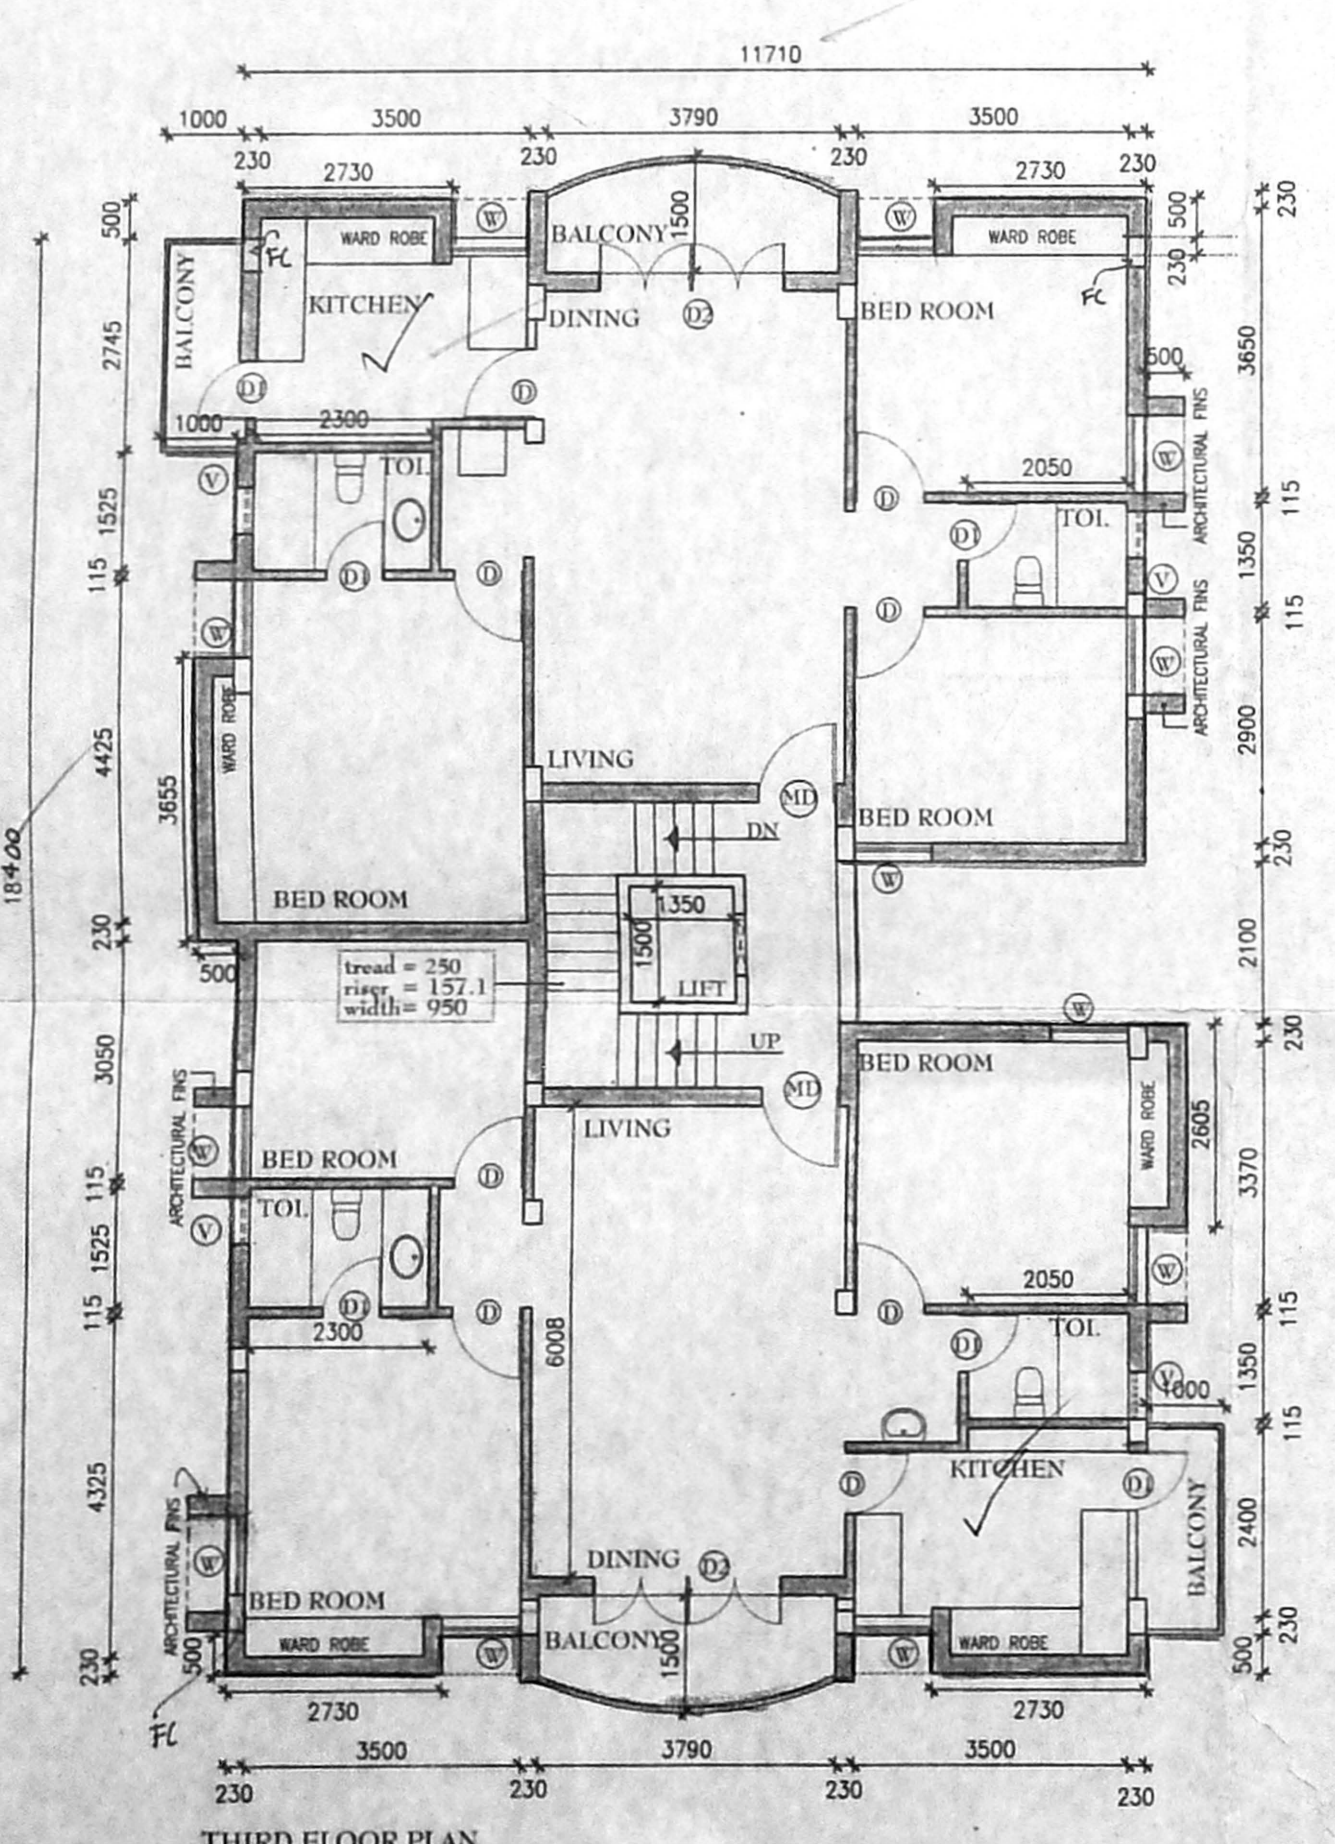


THIRD FLOOR PLAN

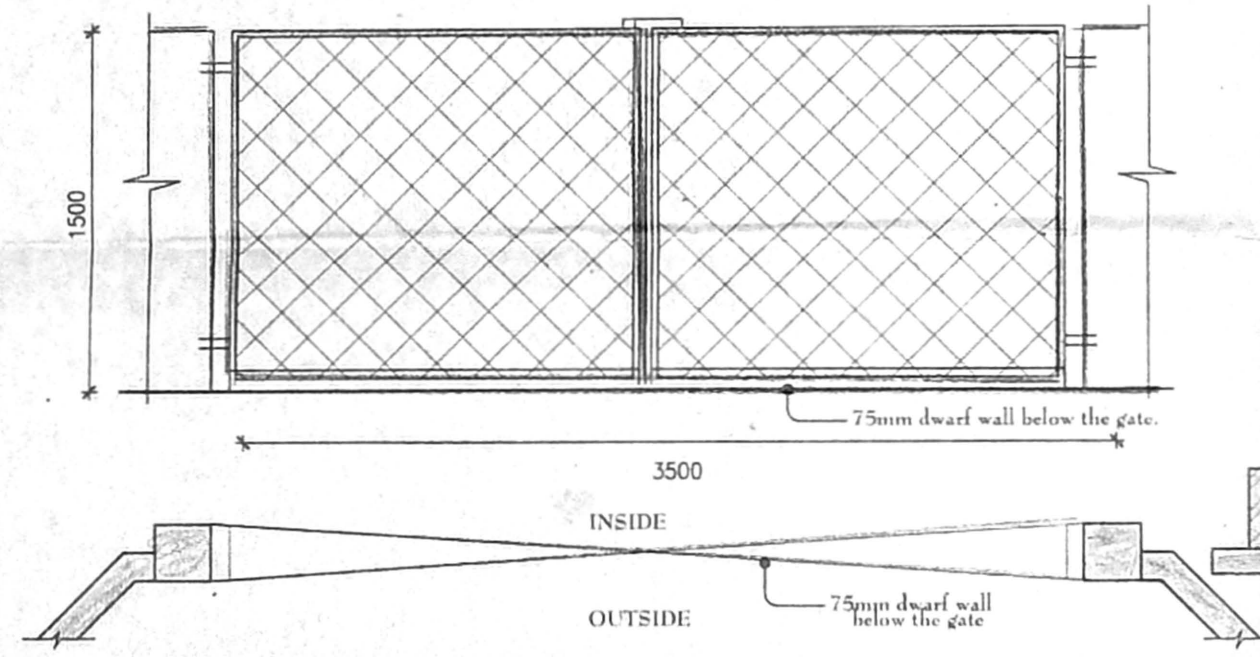


PLAN, ELEVATION & SECTION OF GATE

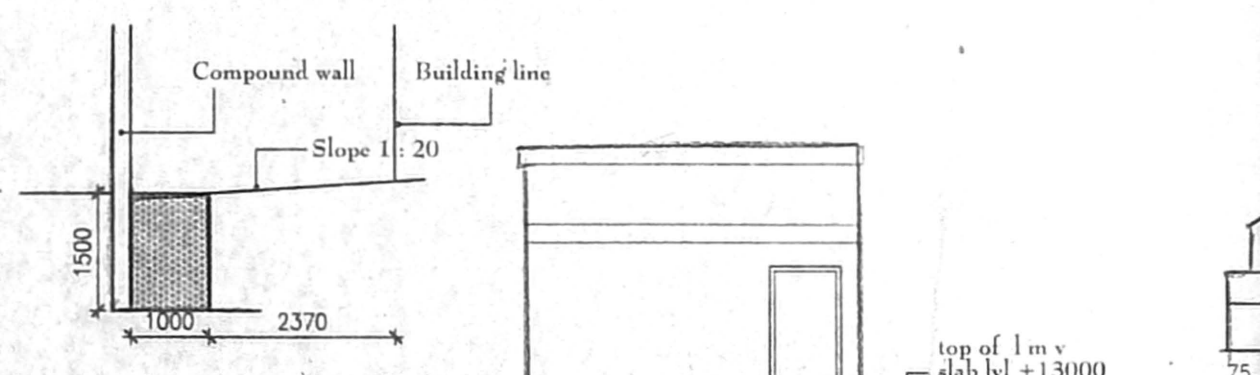


PERCOLATION PIT DETAILS (PEBBLE BED)

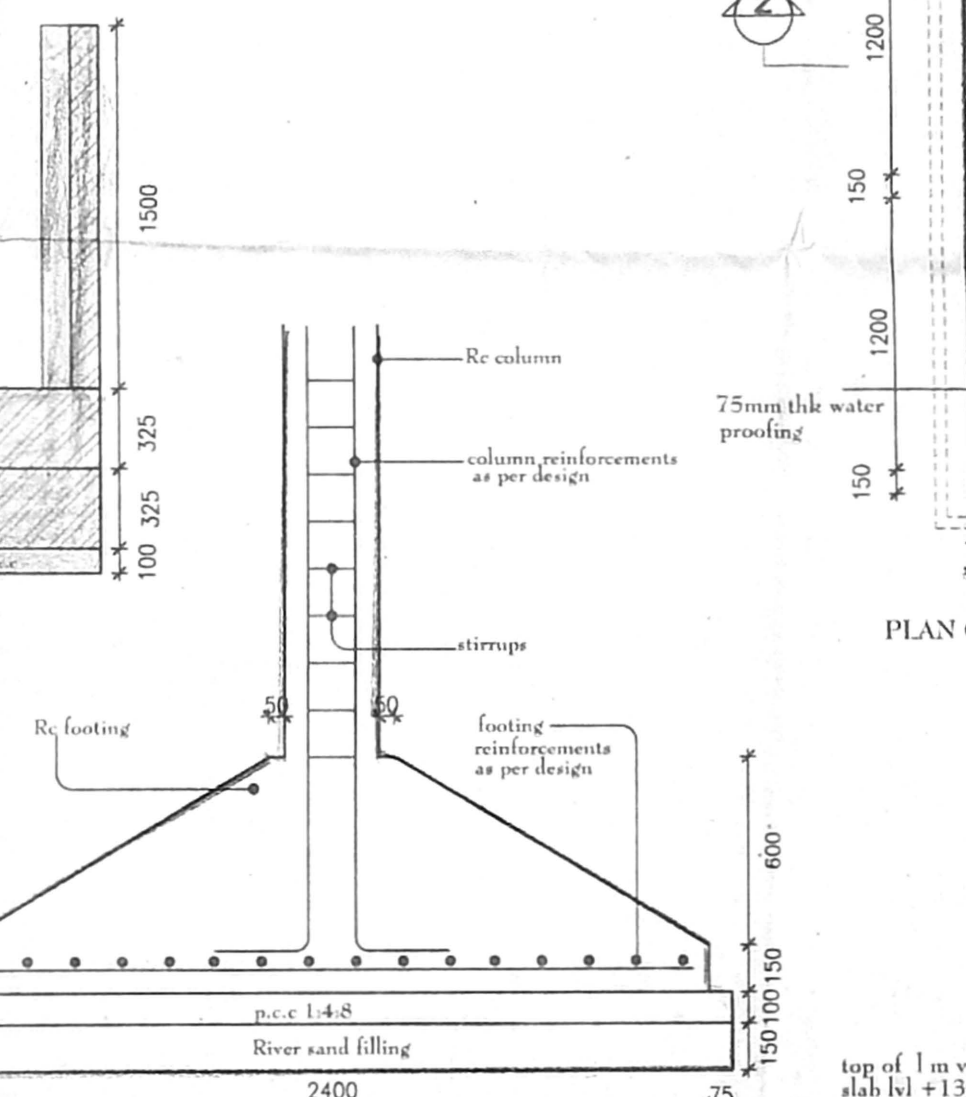


TYPICAL DETAIL OF R.C. COLUMN FOOTING

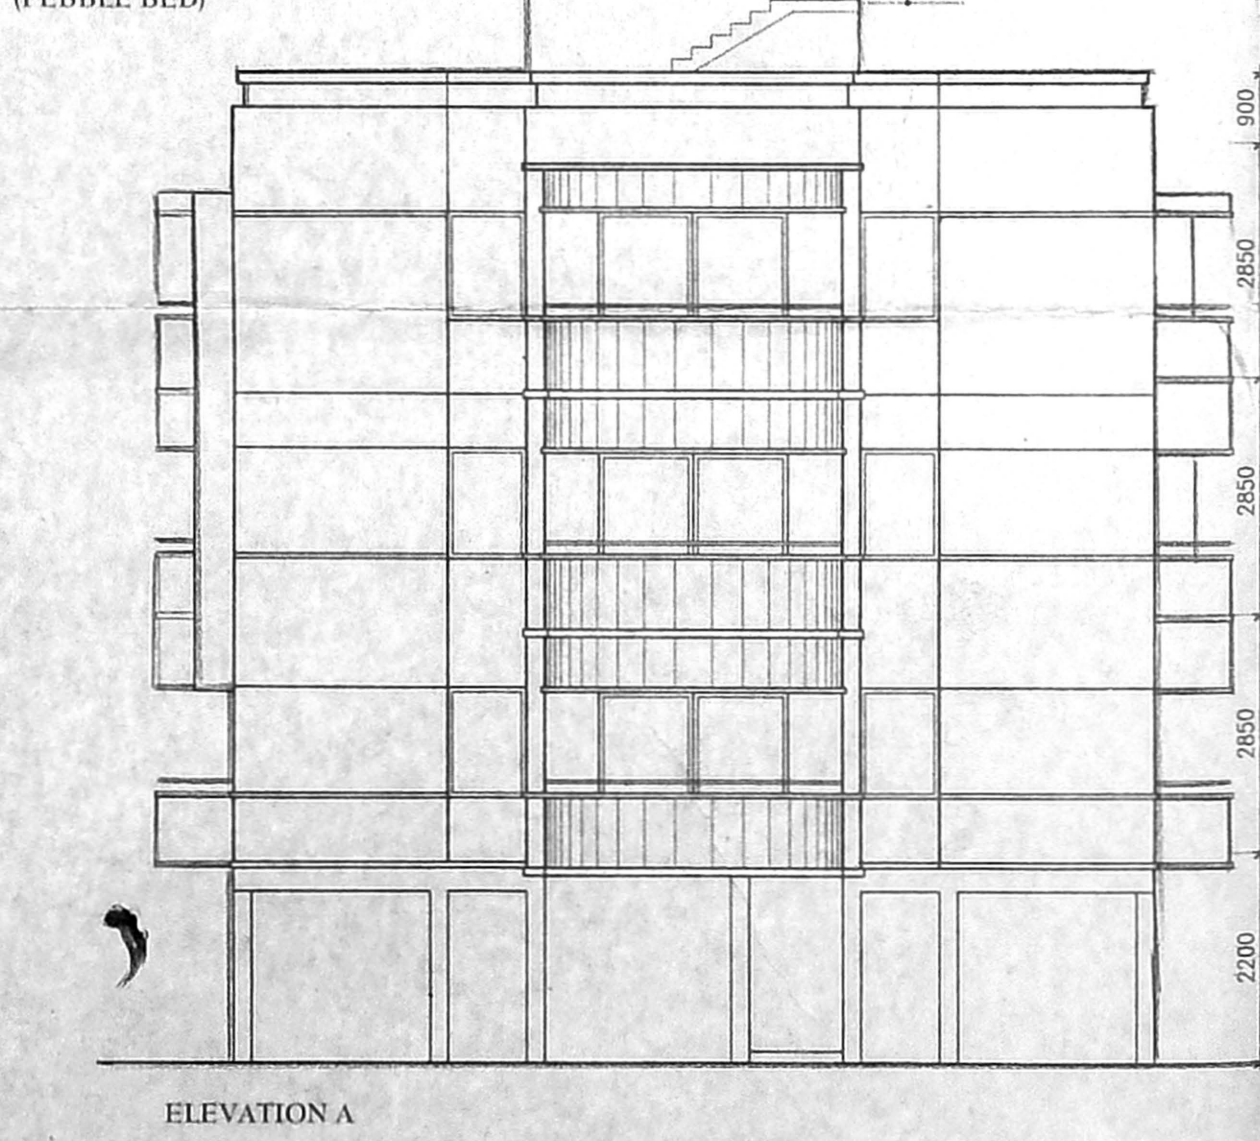


ELEVATION A

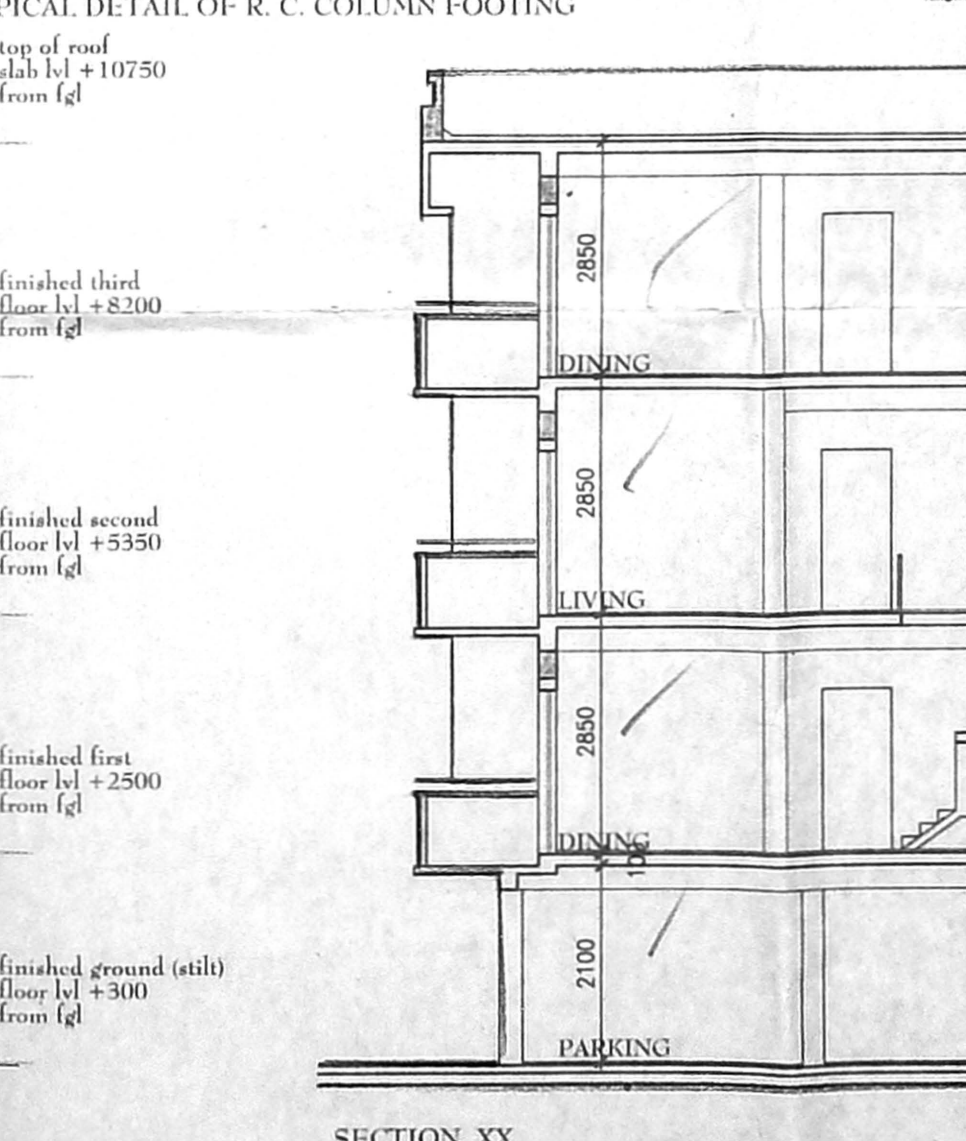

SECTION XX

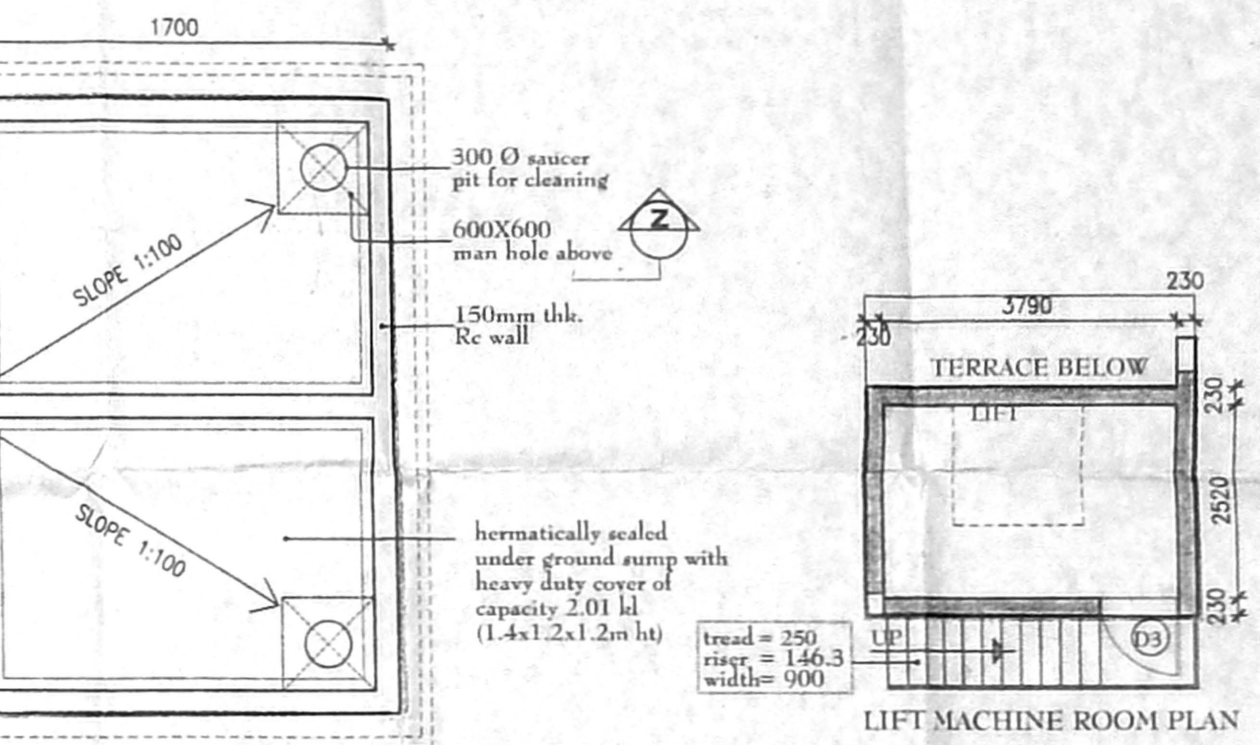

LIFT MACHINE ROOM PLAN

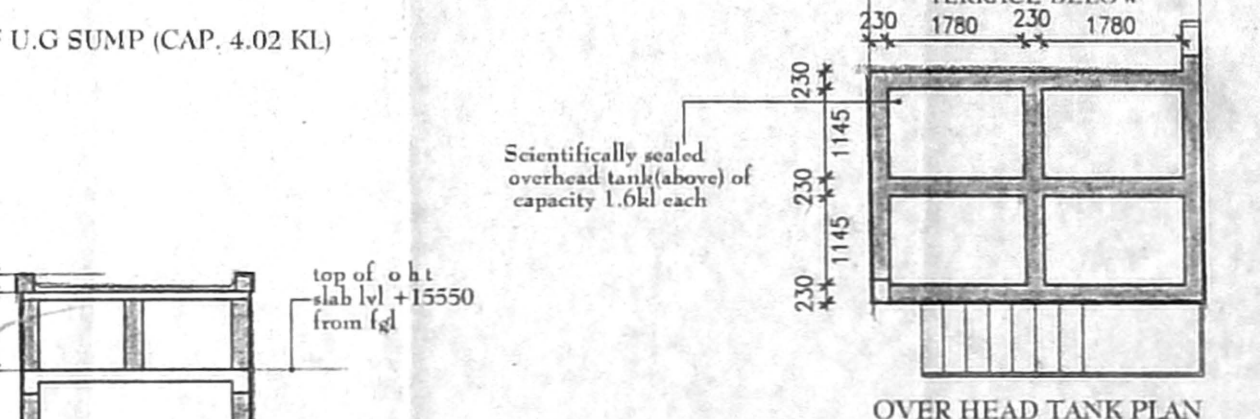

OVER HEAD TANK PLAN

AREA STATEMENT :

F.S.I AREA :

GROUND FLOOR	17.68 SQ. M.
FIRST FLOOR	190.23 SQ. FT.
SECOND FLOOR	2400.63 SQ. FT.
THIRD FLOOR	2400.63 SQ. FT.
TOTAL	686.98 SQ. M.

G. FLOOR PLINTH AREA

202.50 SQ.M. = 43.88%

461.40 SQ.M.

TOTAL BUILTUP AREA

686.98 SQ.M. = 1.48

461.40 SQ.M.

CAR PARKING PROVIDED : 6 NOS

NON F.S.I AREA :

LIFT MACHINE ROOM	= 9.854 SQ.M.
STAIRCASE HEAD ROOM	= 106 SQ.FT
	= 6.83 SQ.M.
	= 73.50 SQ.FT
TOTAL	= 16.684 SQ.M.
	= 179.50 SQ.FT

AUTHORISED SIGNATORY

*S Saravana Mohan*

S SARAVANA MOHAN  
P A HOLDER

PROPOSED APARTMENTS AT  
S. NO. 207/17 A, T. S. NO. 18, BLOCK NO. 18  
PLOT NO: 3362 AC, AF 8TH STREET,  
ANNA NAGAR, KOYAMBEDU VILLAGE,  
EGMORE - NUGAMBAKKAM TALUK,  
CHENNAI DISTRICT - 600 040.

PLANS, ELEVATIONS & SECTIONS

SCALE 1:100 21.12.04

Architects:

T. CHANDRAN  
REGN. NO. CA / 93 / 16325  
COUNCIL OF ARCHITECTURE  
Gill Nagar Extn, Chennai-600 094.  
Off : 23610 910, ctcdesign@sfly.com

DRWN	CHKD	JOB NO	DRG NO
ASHOK			