

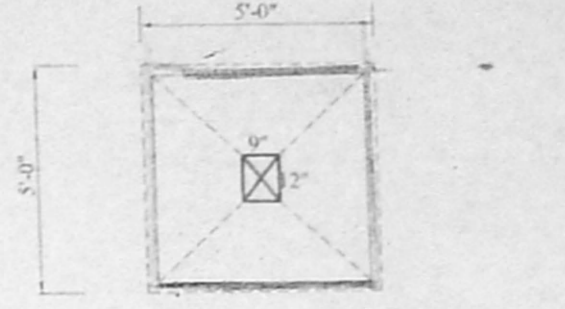
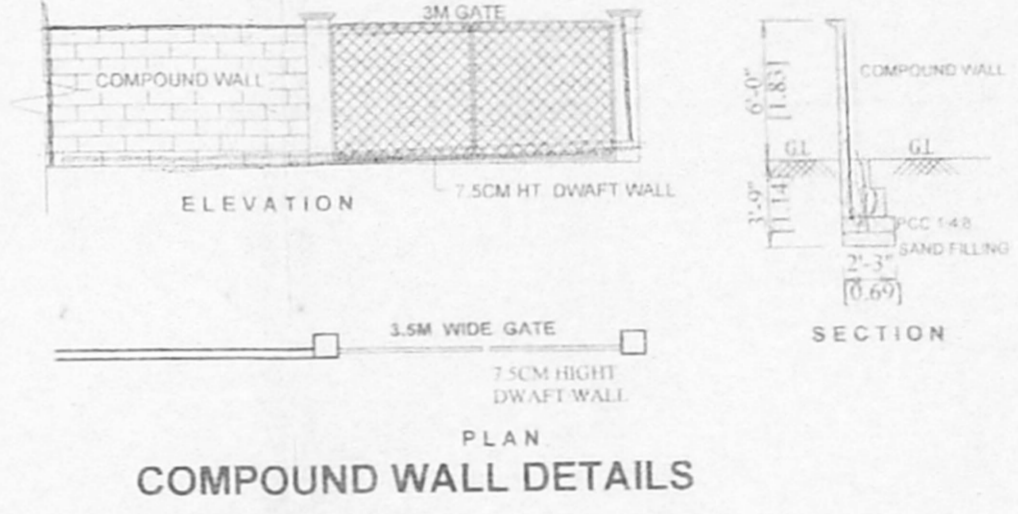
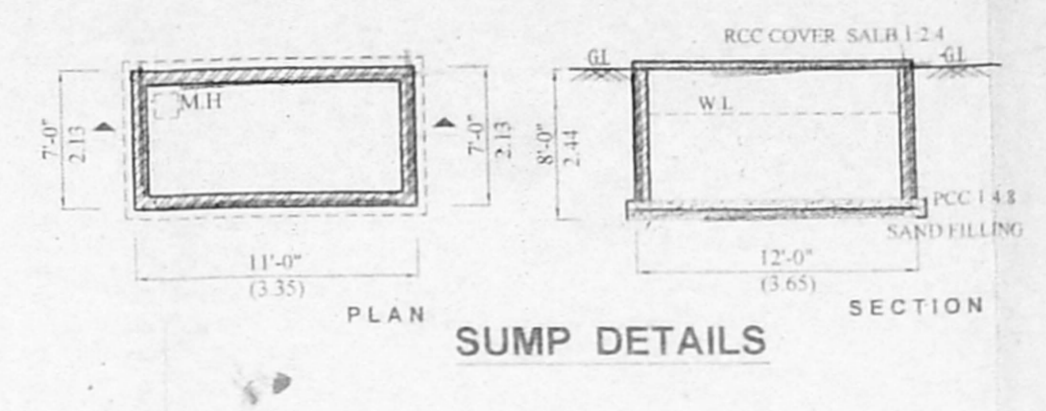
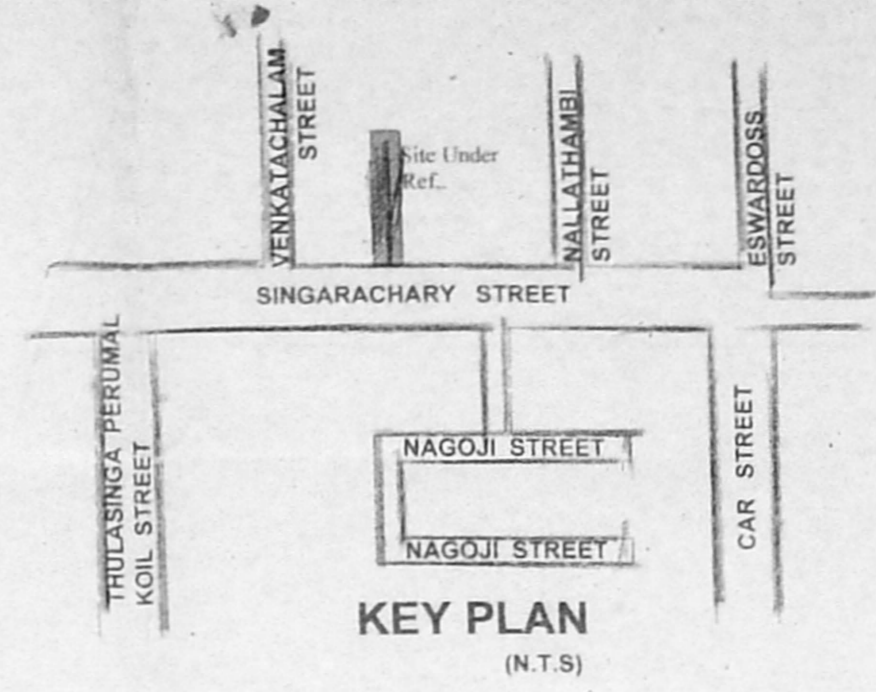


CMDA (B)/ No. BCI 38787/04
 No. BCI 38787/04
 Surinty P.A. 27/6/05
 D.P.

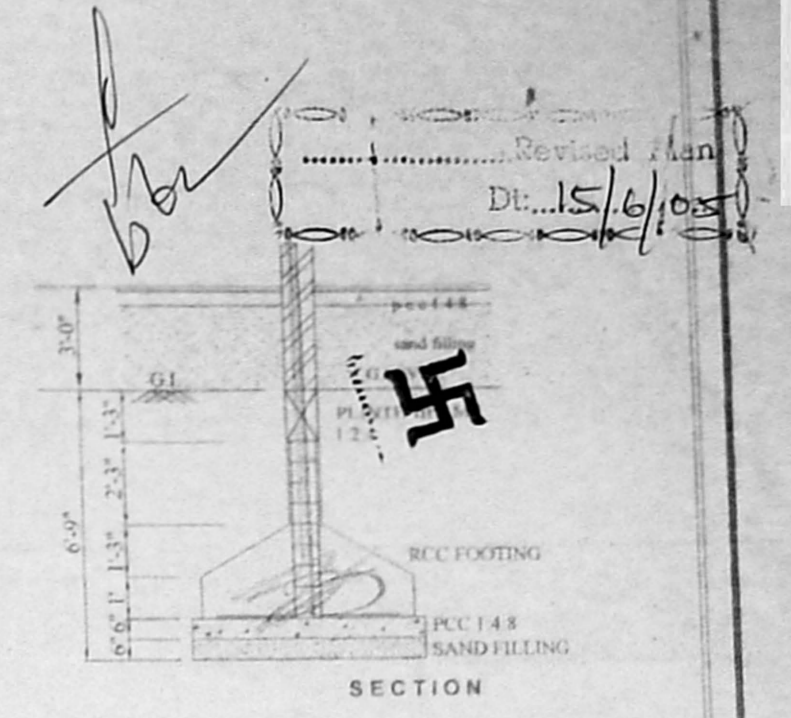

FOUNDATION DETAILS
SCALE 1 : 50

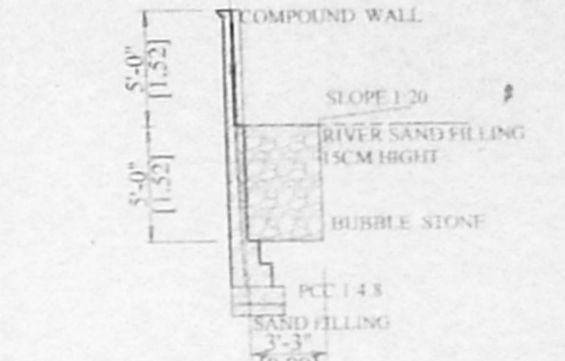

RAIN WATER PERCUSSION

PLAN SHOWING THE PROPOSED CONSTRUCTION OF RESIDENTIAL BUILDING IN NEW DOOR NO.46,(OLD DOOR NO. 40), SINGARACHARY STREET, TRIPLICANE, CHENNAI - 5, R.S. NO. 2400/2, BLOCK NO. 41.

DIVISION - 89, ZONE - 6.

SCALE 1" = 8'-0" (OR) 1:100

REF.


SCALE 1: 100 DRG NO. /2004
 SCHEDULE OF JOINERY

D	DOOR	3'-3" x 7'-0" (1.00 x 2.13)
D1	DOOR	3'-0" x 7'-0" (0.91 x 2.13)
D2	DOOR	2'-6" x 7'-0" (0.78 x 2.13)
W	WINDOW	4'-0" x 4'-0" (1.22 x 1.22)
W1	WINDOW	3'-0" x 4'-0" (0.91 x 1.22)
KW	KITCHEN WINDOW	3'-6" x 3'-0" (1.06 x 0.91)
V	VENTILATOR	3'-0" x 2'-0" (0.91 x 0.61)
V1	VENTILATOR	2'-0" x 2'-0" (0.61 x 0.61)

AREA STATEMENT	SQ.FT	SQ.M
PLOT EXTENT (AS PER PATTI)	2750.00	255.57
PLOT EXTENT (AS PER DOC)	2691.00	250.09
GROUND FLOOR AREA (NON F.S.I)	395	54.75
GROUND FLOOR AREA (IN F.S.I)	909.00	84.48
FIRST FLOOR AREA	1304.70	121.18
SECOND FLOOR AREA	1120.00	104.08
THIRD FLOOR AREA	688.00	63.94
HEAD ROOM AREA (NON F.S.I)	123.00	11.43
	4021.00	373.68

PLOT COVERAGE - 48.45%
 F.S.I - 1.49

COLOUR INDEX

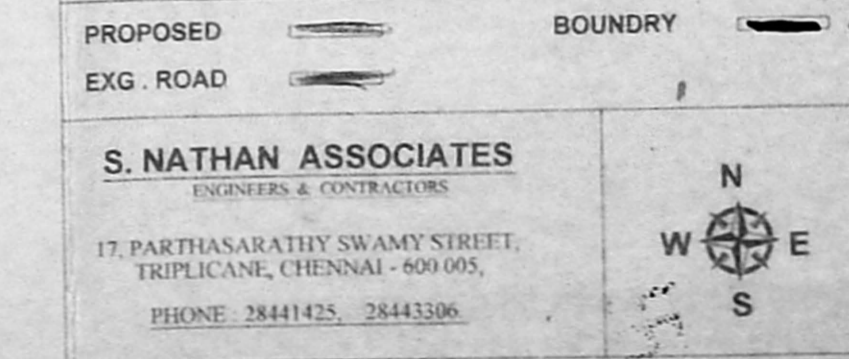

S. NATHAN ASSOCIATES
 ENGINEERS & CONTRACTORS
 17, PARTHASARATHY SWAMY STREET,
 TRIPLICANE, CHENNAI - 600 005,
 PHONE: 28441425, 28443306.

(P.A. HOLDER)


OWNER
 S. NATHAN ASSOCIATES
 CIVIL ENGINEER
 LICENSED SURVEYOR
 Class-I Reg. No. 69/2005-06
 Corporation of Chennai
 9, Bharathi Avenue, 11 Street
 Kottur, Chennai-600 085.
 Phone: 4451028

LICENSED SURVEYOR


OFFICE COPY

B/sp. B/286/2005
 APPROVED
 SUBJECT TO THE CONDITIONS IN
 THIS OFFICE LETTER
 BCI/38787/04 Dt. 1.8.2005
 FOR MEMBER SECRETARY
 CHENNAI METROPOLITAN
 DEVELOPMENT AUTHORITY
 CHENNAI - 600 008.


SECTION ON X - X

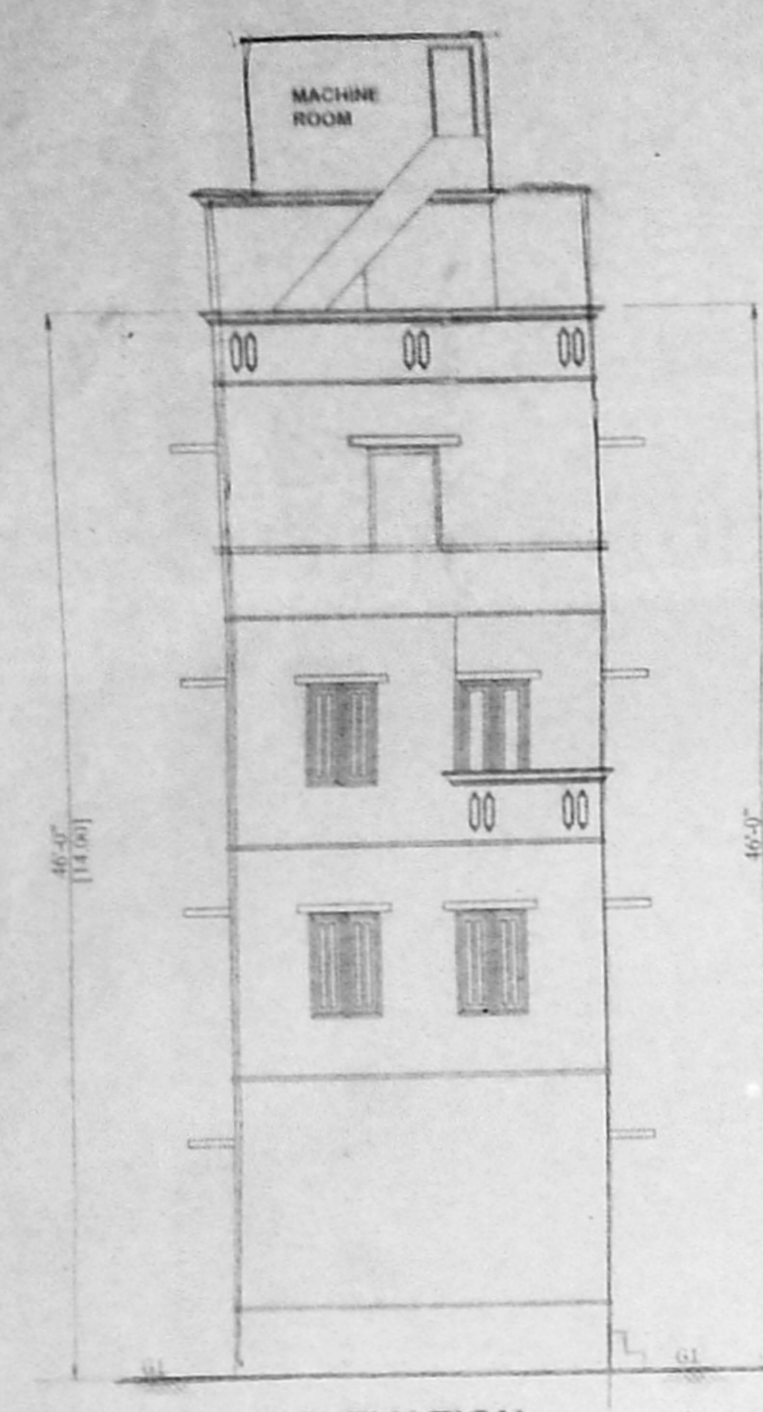


ELEVATION

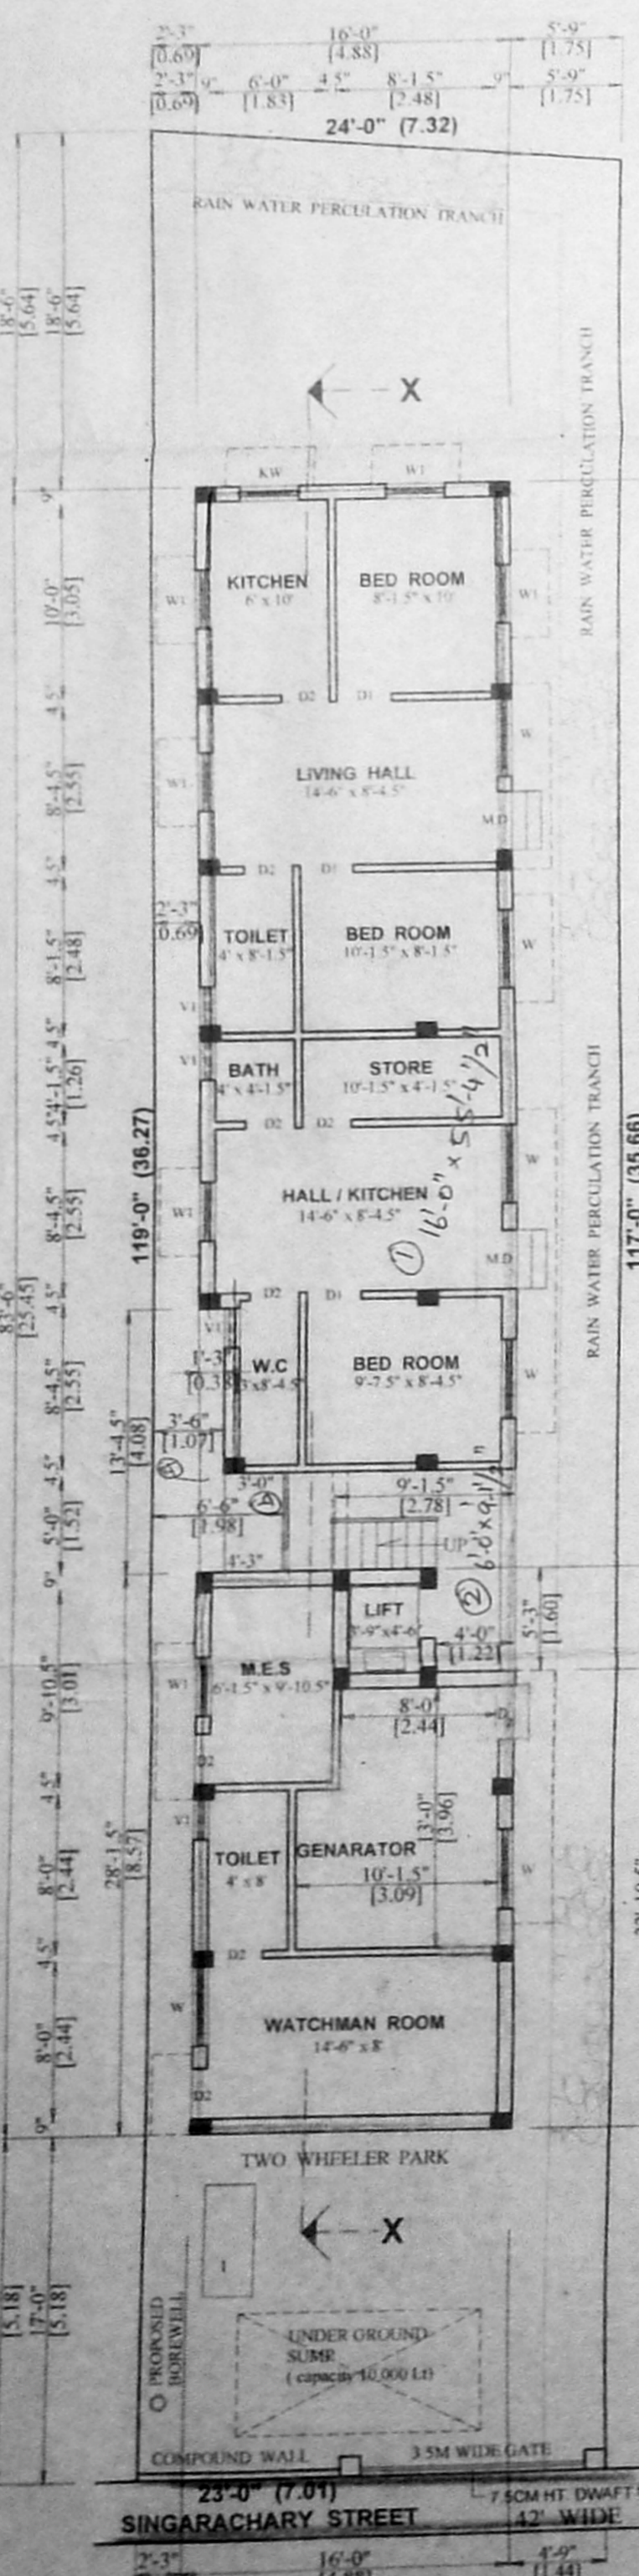


SITE / GROUND FLOOR PLAN

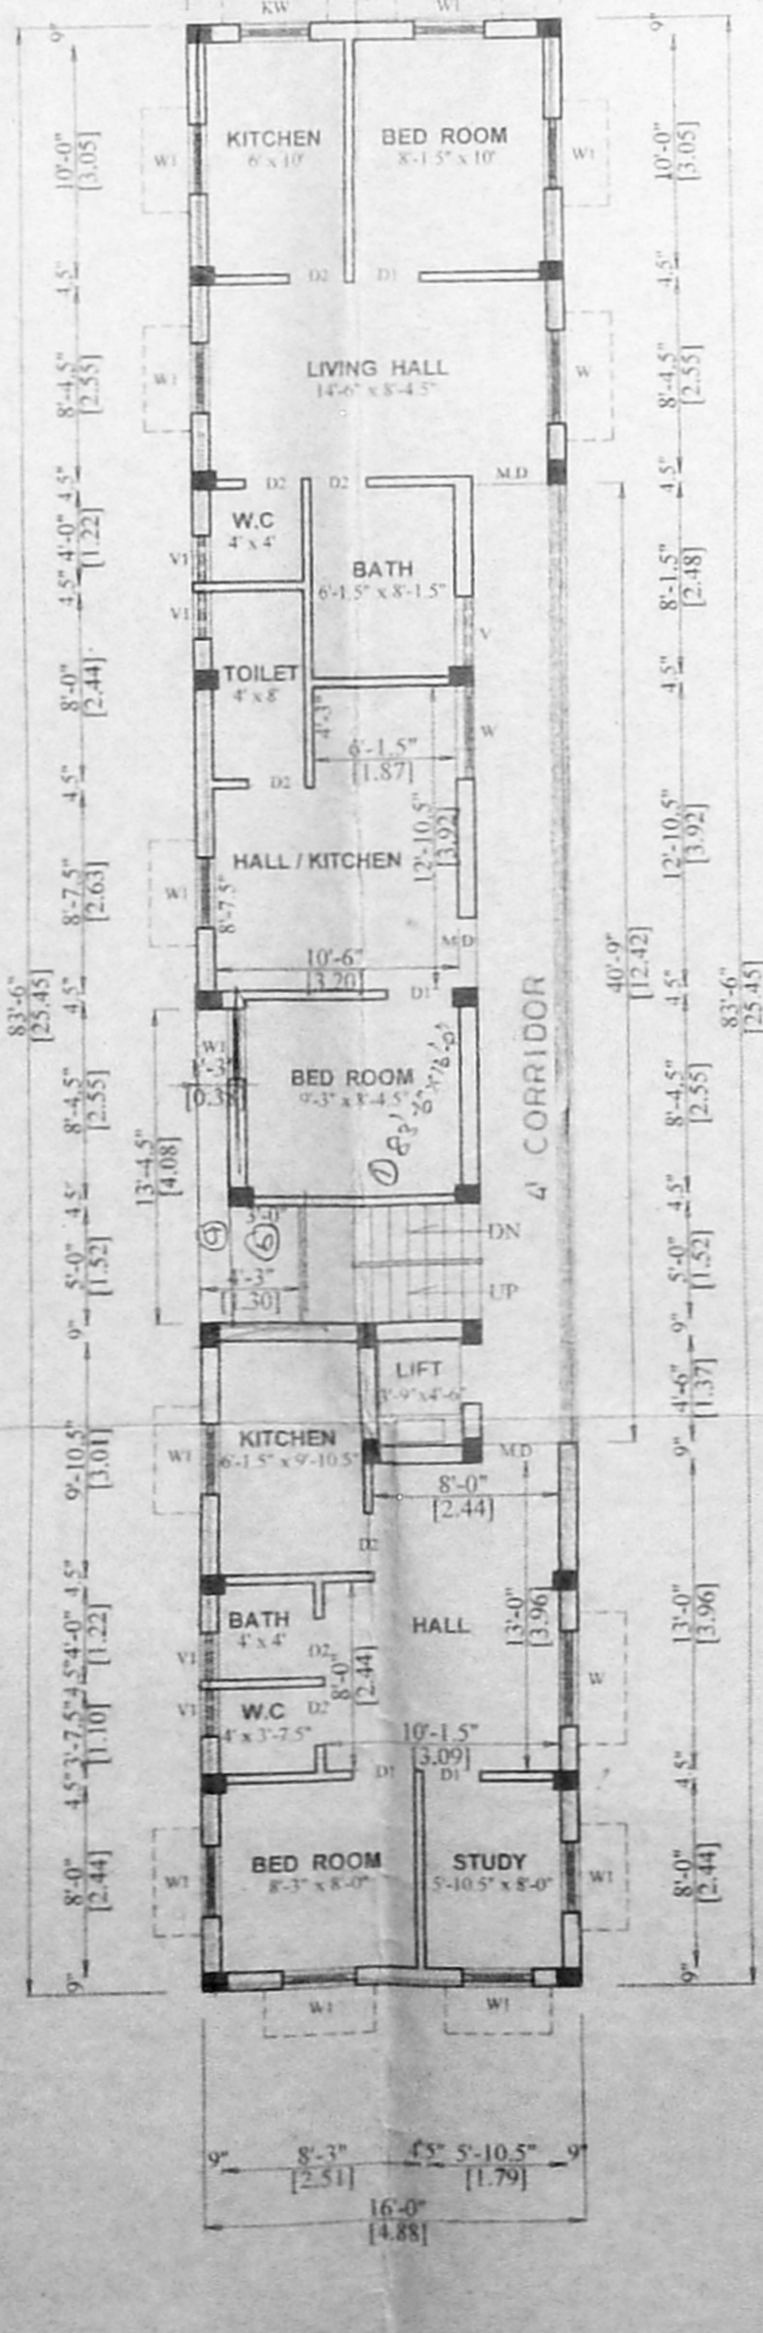


FIRST FLOOR PLAN

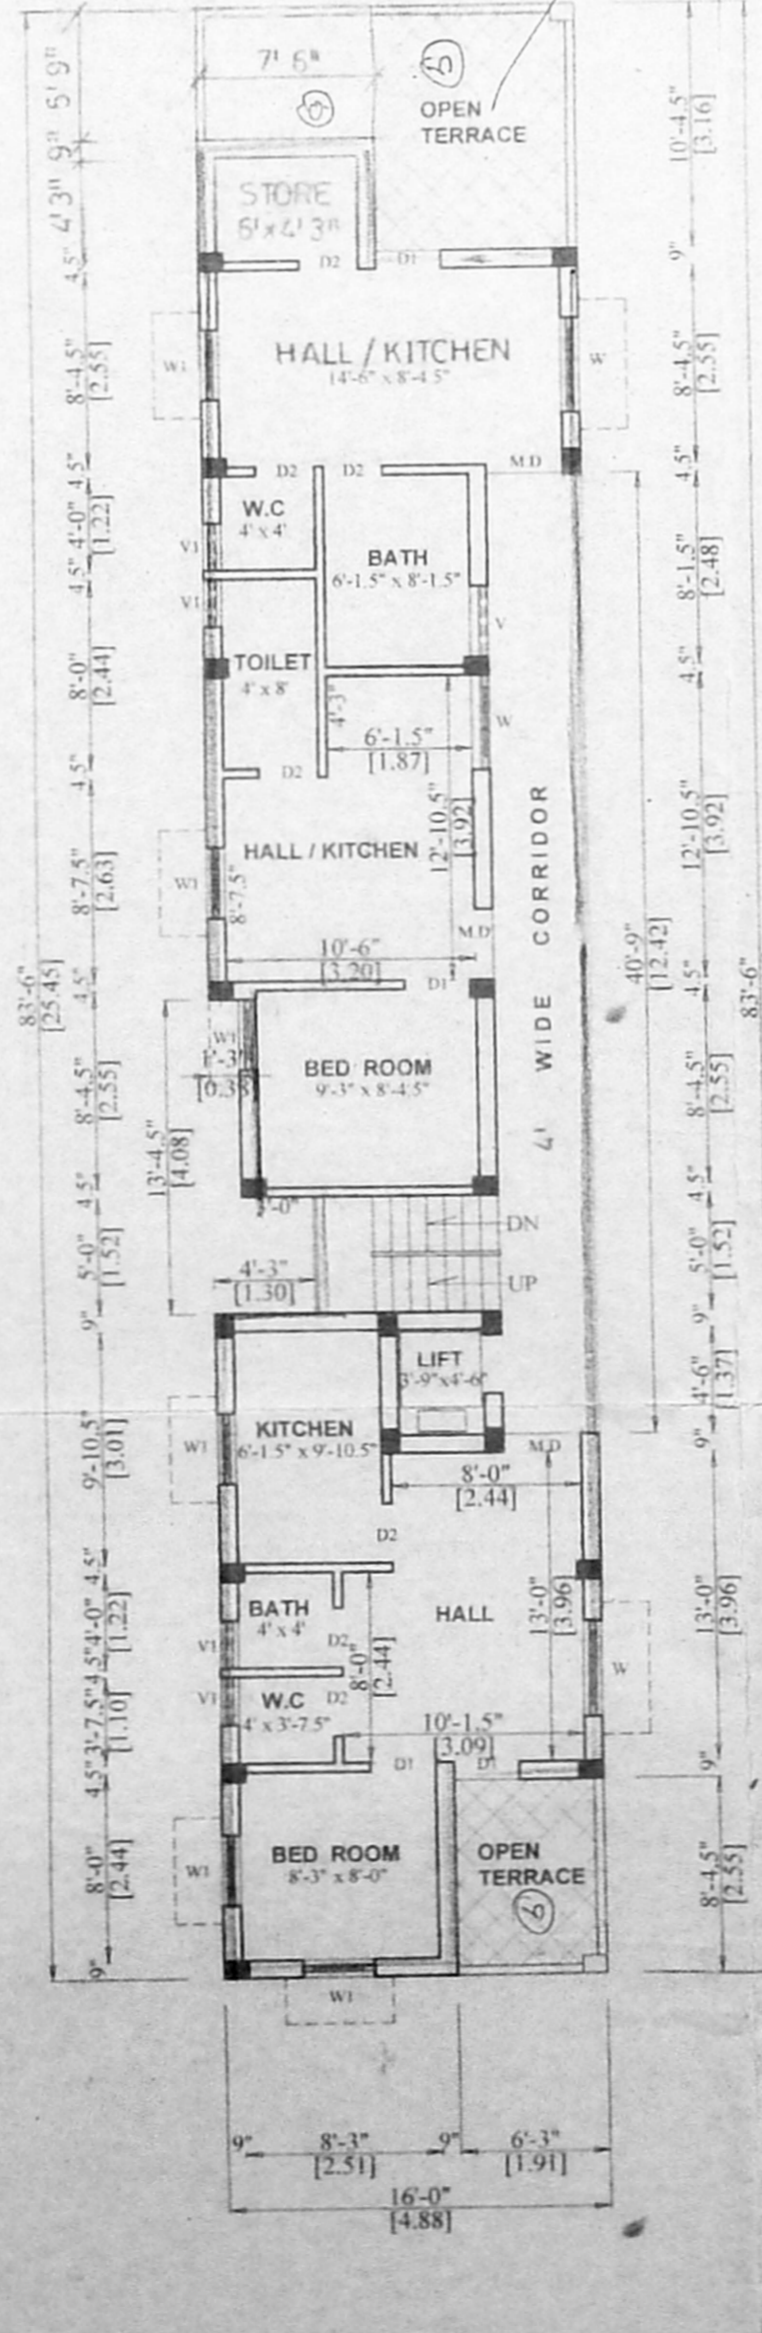

SECOND FLOOR PLAN

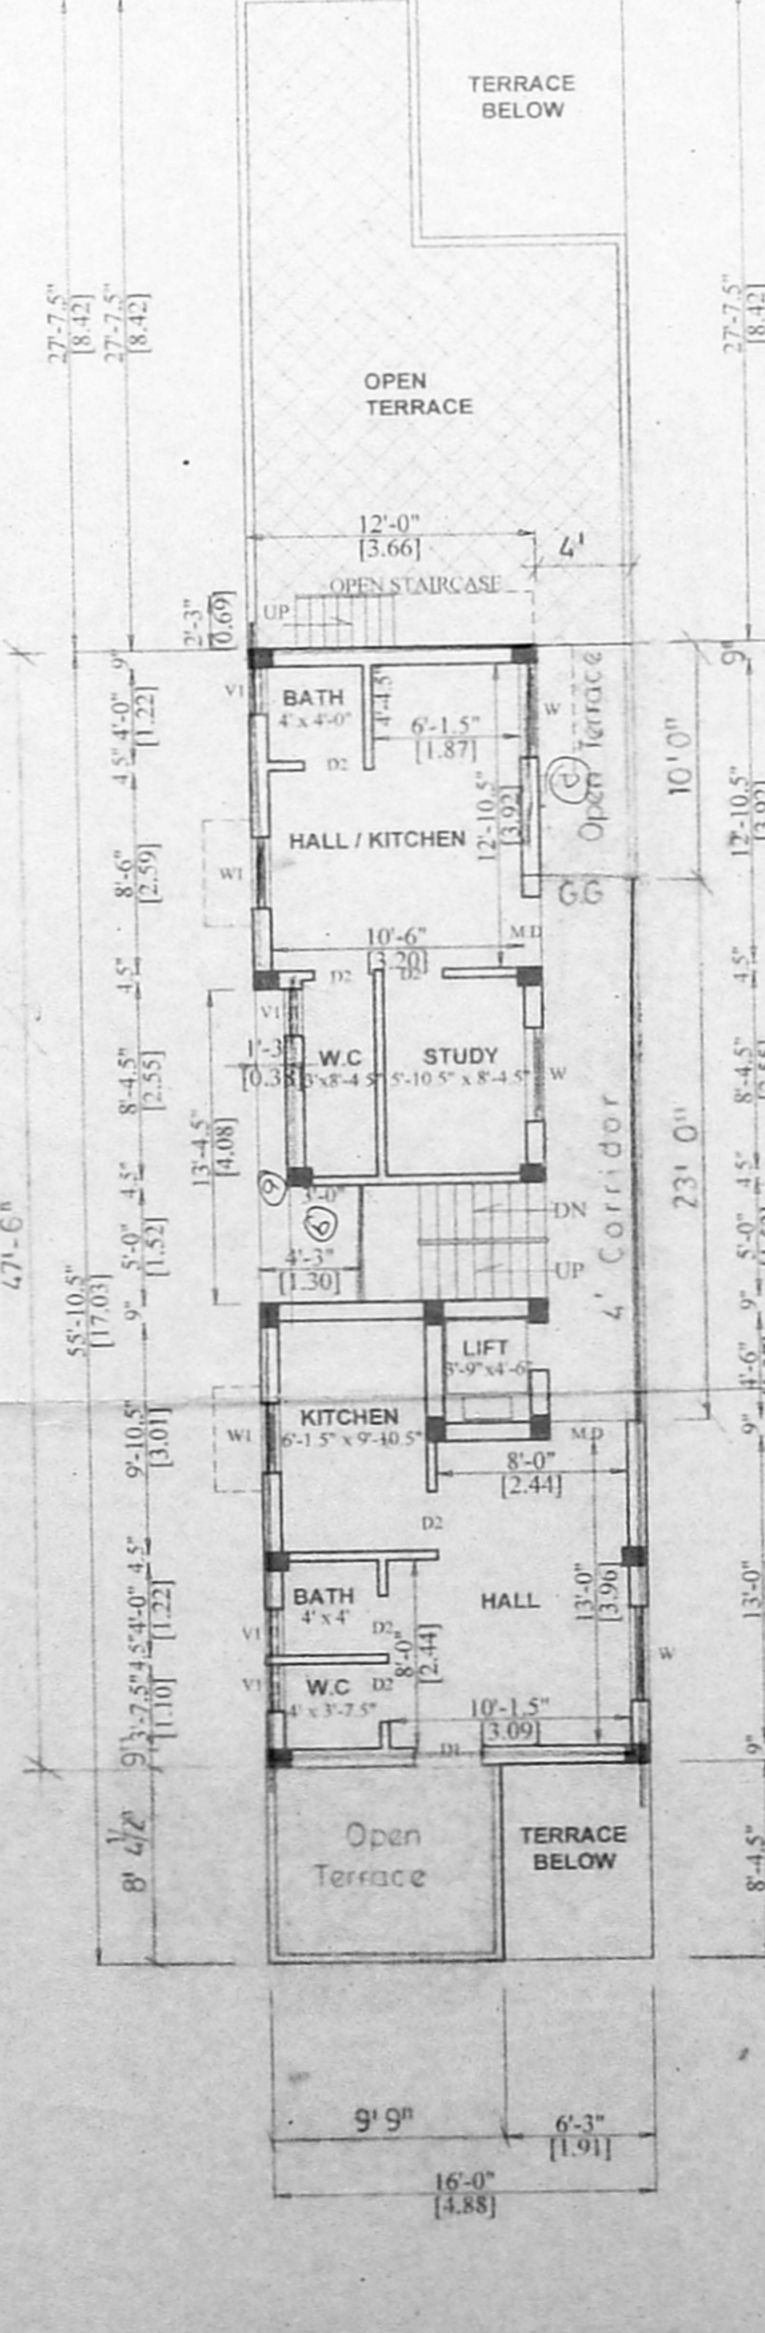

THIRD FLOOR PLAN

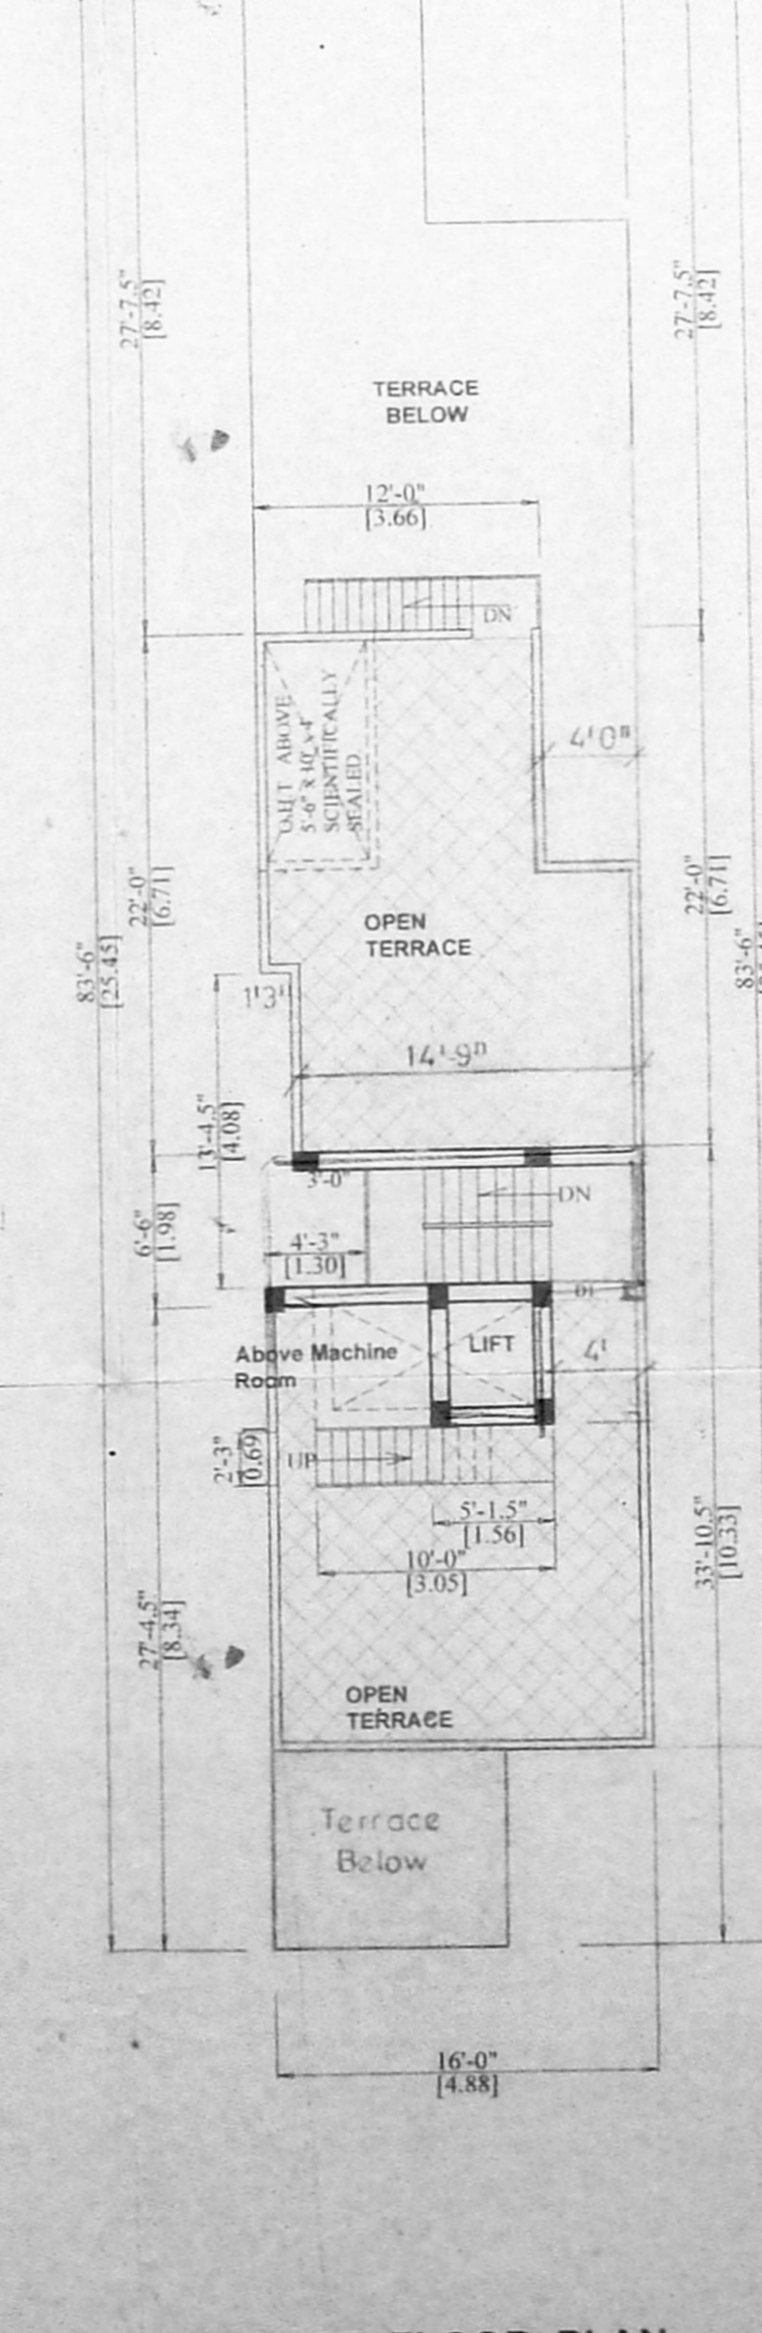

TERRACE FLOOR PLAN