




SPECIFICATION:

FOUNDATION : R.C.C COLUMN FOOTINGS
 BRICK WORK : CM 1:6 FOR SUPER STRUCTURE
 PLASTERING : CM 1:5 FOR WALLS & 1:3 FOR CEILING
 FLOORING : MOSAIC FLOORING
 CEMENT PAINT : 2 COAT FOR WALLS & 1 EXTRA COAT FOR CEILING
 R.C.C : 1:2:4 FOR SLABS & LINTELS
 WOOD WORK : ALL WOOD WORK IN BEST QUALITY TIMBER
 WEATHERING COURSE : B.JELLY, LIME MORTAR OVER ROOF
 SLAB ONE LAYER OF COUNTRY TILES

COLOUR INDEX

PROPOSAL 
 ROAD/ STREET 
 BOUNDARY/SITE 

AREA STATEMENT SQM

LAND AREA : 9470.63 SQM
 BLOCK NO: I : 2729.46 SQM
 BLOCK NO: II : 2729.46 SQM
 BLOCK NO: III : 2725.54 SQM
 BLOCK NO: IV : 2723.66 SQM
 BLOCK NO: V : 2273.16 SQM
 BLOCK NO: VI : 1011.22 SQM

TOTAL AREA : 14192.30 SQM

F.S.I : 1.499


COVERAGE : 28.82%

PROPOSED REVISED RESIDENTIAL BUILDING AT OLD DOOR NO: NO: 140, NEW DOOR NO 150, AND PLOT NOS: A 162, A163, A164 & A165 PILLAYAR KOIL STREET, JAFFERHANPET, ASHOK NAGAR, CHENNAI: 600083 OLD SURVEY NO: 359/1, 359/2, #360/1 PART, T.S. NO: 2, BLOCK NO: 127, KODAMBAKKAM VILLAGE MAMBALAM GUNDIRY TALUK

SCALE : 1/8" = 2'-0"
 DATE: 18/03/04
 DRAWN:

SIGNATURE OF OWNER/POWER AGENT

Er. K. SELVAM
 B.E (Civil), I.T.E., C.Engg(I), ATE,
 CHARTERED SURVEYOR & APPROVED VALUER,
 CLASS-I.L. SURVEYOR,
 Reg. No: 60001/1995
 I.C.O.R. No: 115/BLOCK,
 115, 3RD FLOOR, CHENNAI-600 083,
 (NEAR MGR. COLLEGE SCHOOL)
 PHONE No: 28562050
 CELL No: 9841282888
 LICENSED SURVEYOR

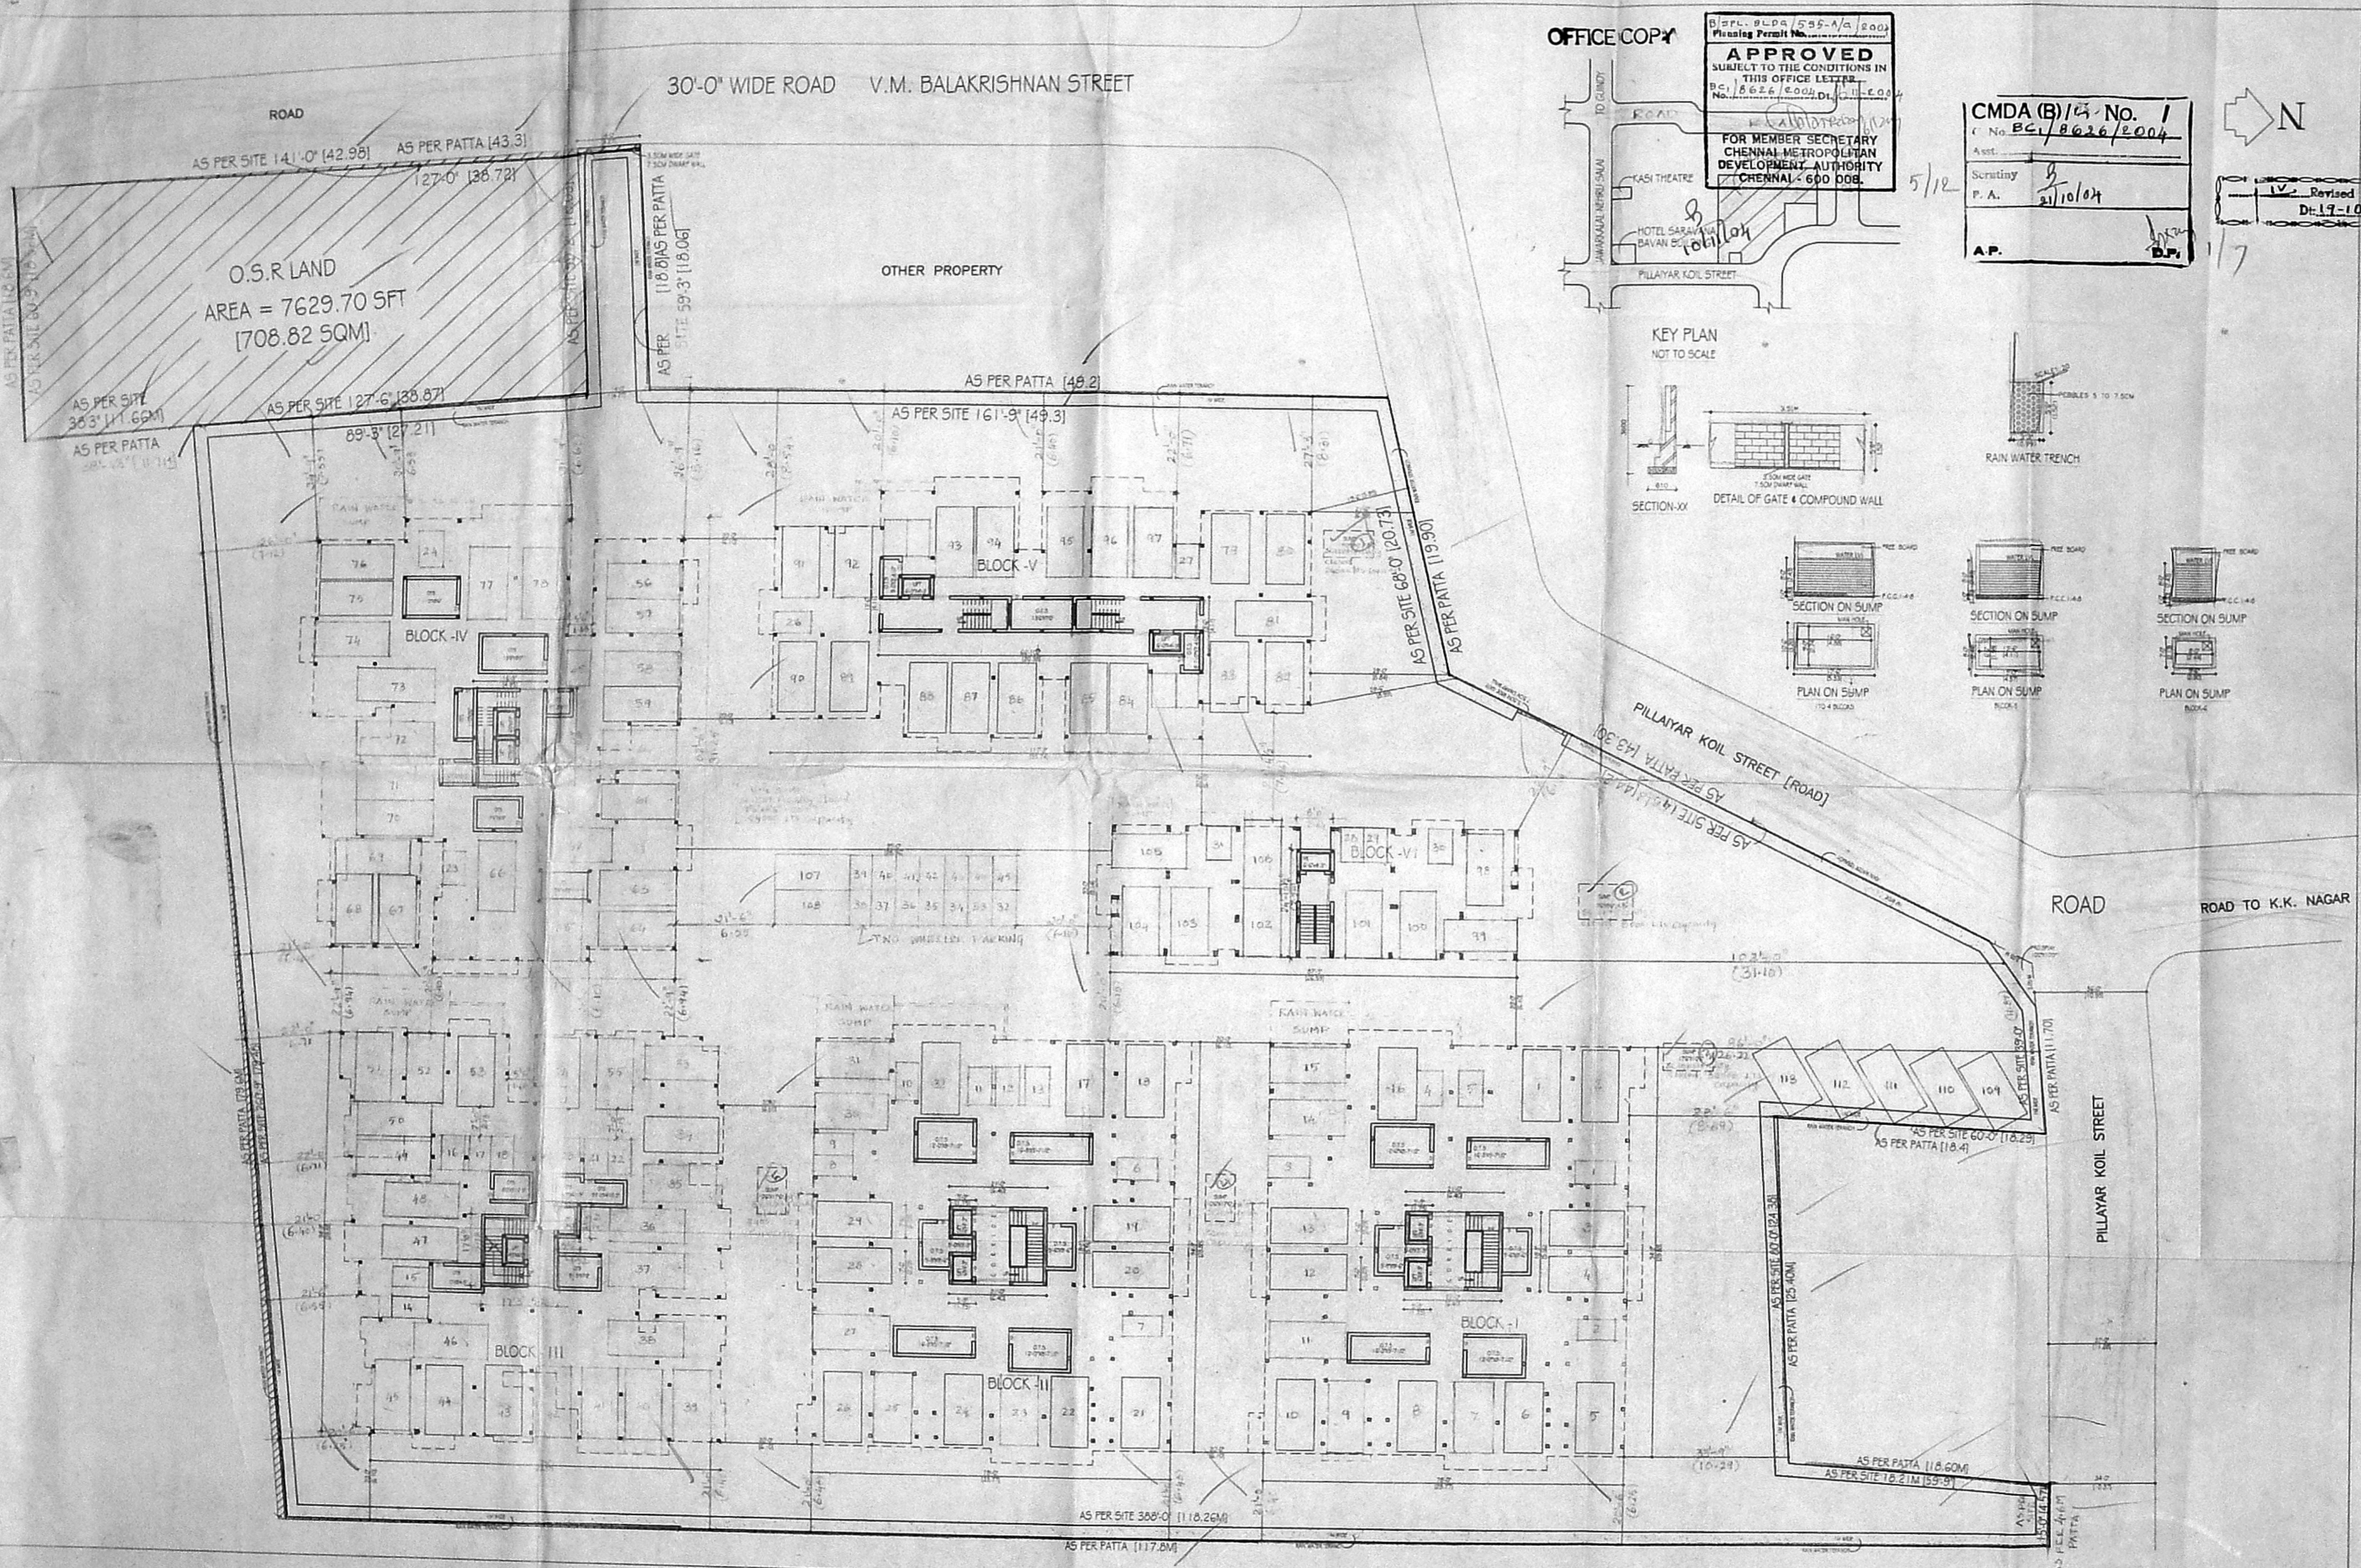

OFFICE COPY






APPROVED
 SUBJECT TO THE CONDITIONS IN
 THIS OFFICE LETTER
 No. BC/8626/2004 Dt. 11/10/04
 FOR MEMBER SECRETARY
 CHENNAI METROPOLITAN
 DEVELOPMENT AUTHORITY
 CHENNAI - 600 008.


CMDA (B)/25 - No. 1
 No. BC/8626/2004
 Asst. Secretary
 P.A. 21/10/04
 A.P.




Revised Plan
 Dt: 17-10-04

KEY PLAN
 NOT TO SCALE

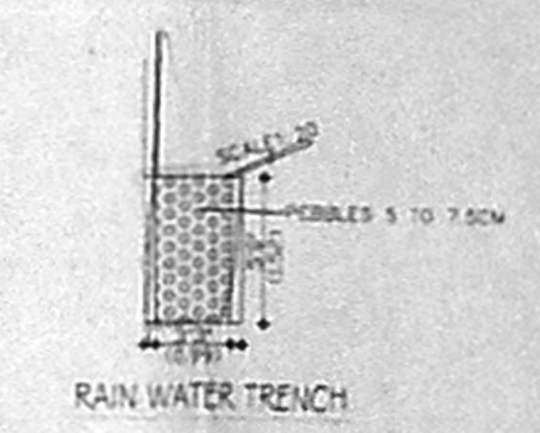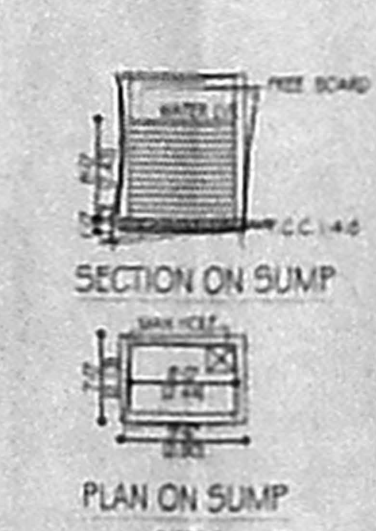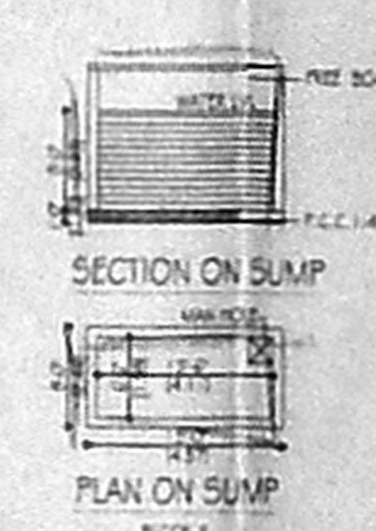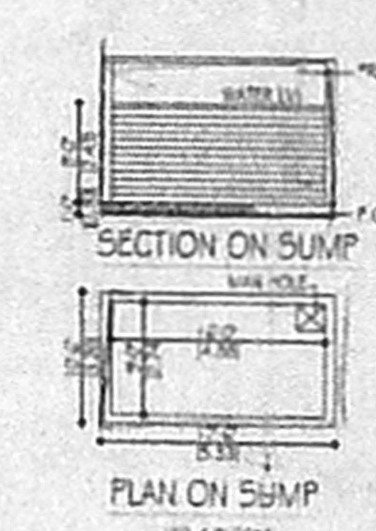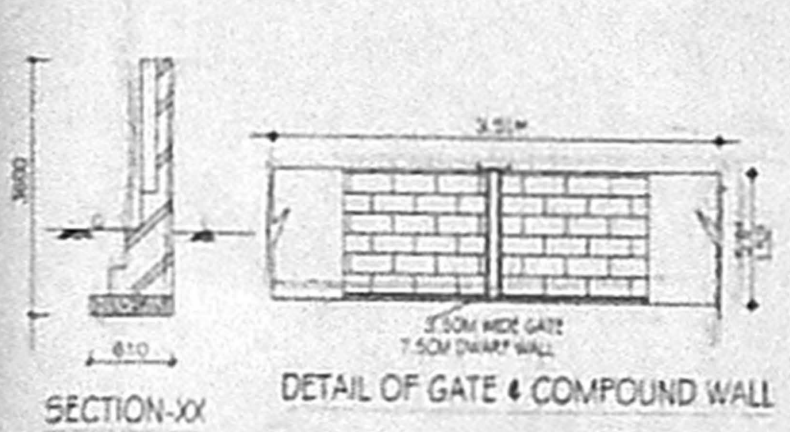

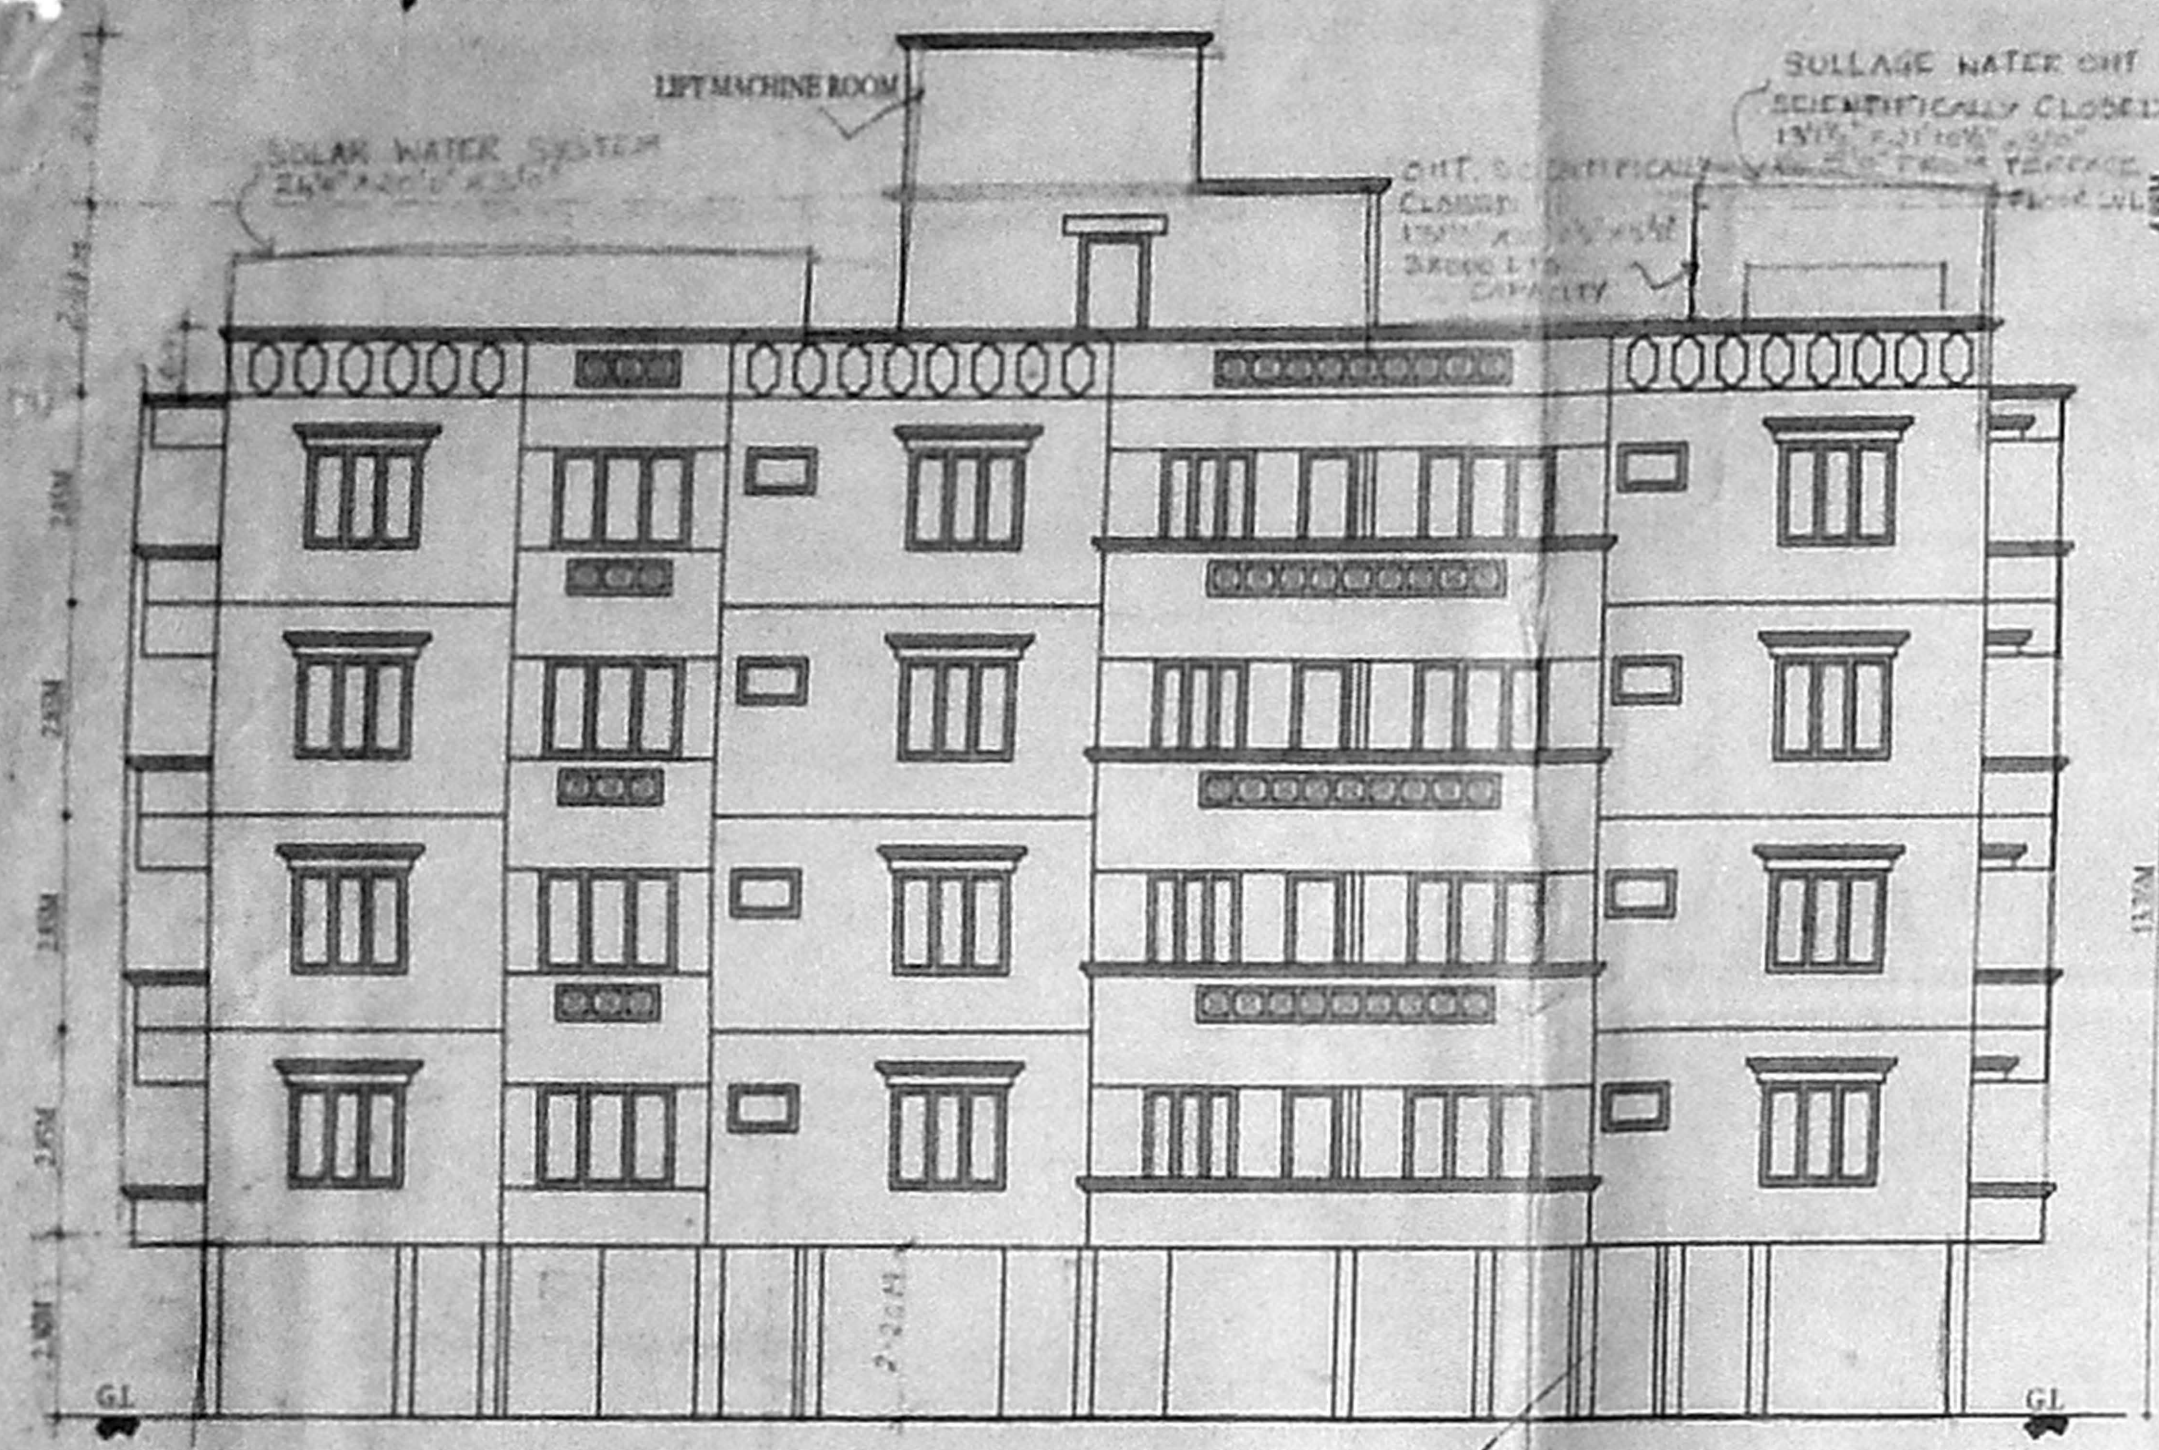

FRONT ELEVATION

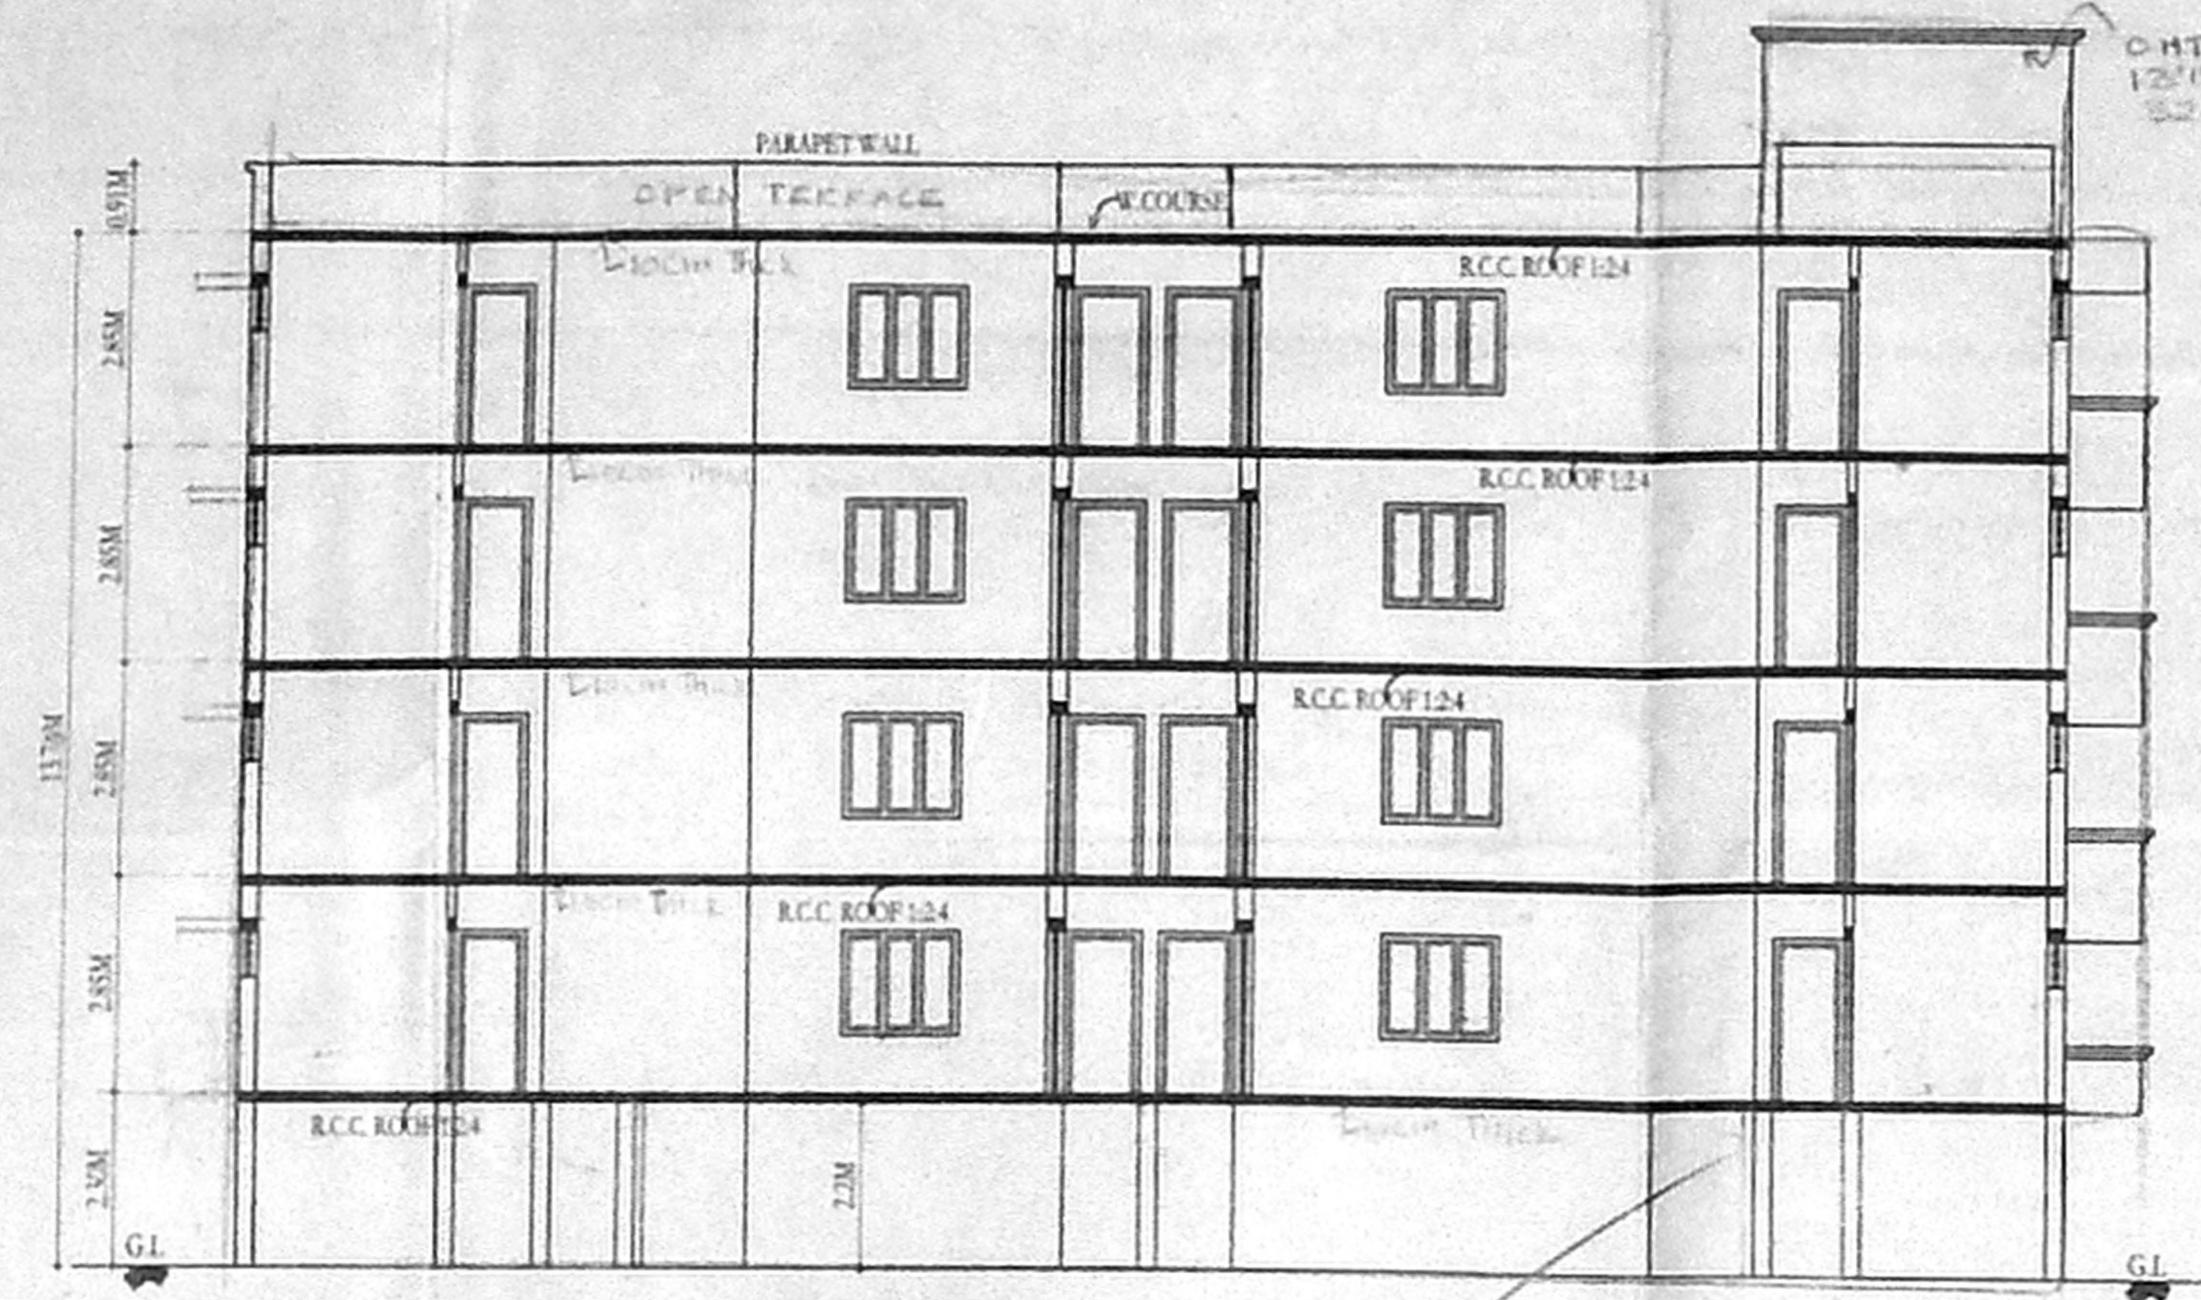


SECTION ON 'AB'

CMDA (B)/14 No. 1
No. BCI/8626/2004
Scrutiny P.A. 21/10/04
A.P. [Signature]



1st Revised Plan
Dt: 17-10-04

B/Spl. B.Da. 535-D/A E.O.
Planning Permit No. [Signature]
APPROVED
SUBJECT TO THE CONDITIONS IN THE OFFICE LETTER
No. BCI/8626/2004 dt. 11-8-04
FOR MEMBER SECRETARY
CHENNAI METROPOLITAN
DEVELOPMENT AUTHORITY
CHENNAI - 600 008.

OFFICE COPY

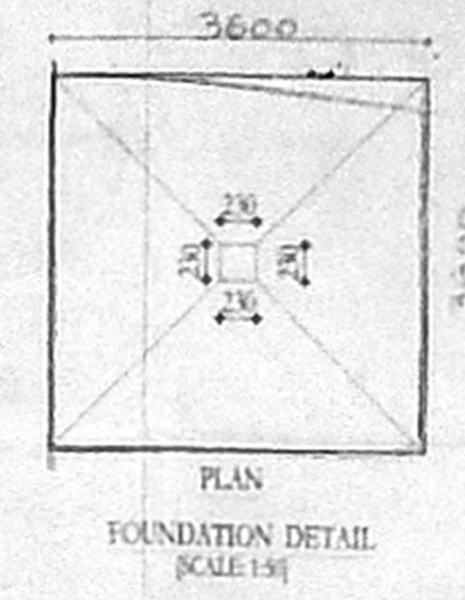

FOUNDATION DETAIL
SCALE 1:10

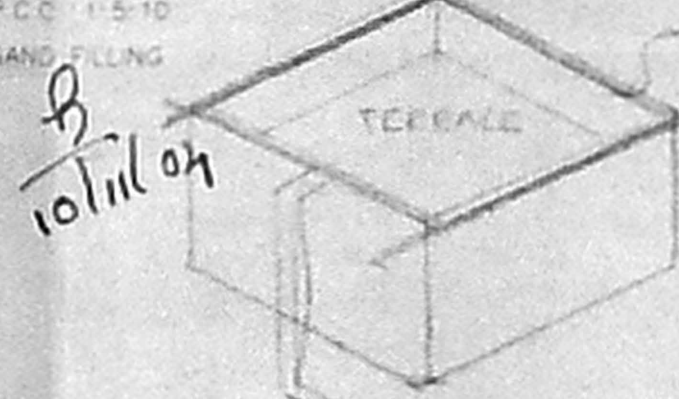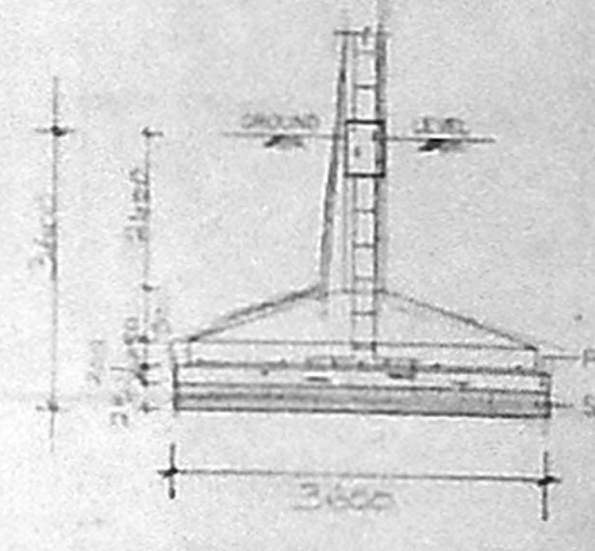

10/11/04

SCHEDULE OF JOINERY:

TYPE	DETAIL	WIDTH	HEIGHT
M.D	C.K. PANELLED DOOR	900	2150
D	---	915	2150
SP	---	762	2150
WT	FRAMING - CHAIR	1800	1000
W	C.K. GLAZED WINDOW	1800	1000
W1	---	1000	1000
W2	---	615	1000
V	C.K. GLAZED VENTILATOR	615	615

SPECIFICATION:

- FOUNDATION: R.C.C. COLUMN FOOTINGS
- BRICK WORK: CM 1:6 FOR SUPER STRUCTURE
- PLASTERING: CM 1:5 FOR WALLS & 1:3 FOR CEILING
- FLOORING: MOSAIC FLOORING
- CEMENT PAINT: 2 COAT FOR WALLS & EXTRA COAT FOR CEILING
- R.C.C.: 1:2:4 FOR SLABS & LINTELS
- WOOD WORK: ALL WOOD WORKS IN BEST QUALITY TIMBER
- WEATHERING: SLAGGY LIME WORTH OVER ROOF COURSE
- SLAB ONE LAYER OF CONCRETE TILES

COLOUR INDEX:

- PROPOSAL: [Symbol]
- ROAD/STREET: [Symbol]
- BOUNDARY/WALL: [Symbol]

AREA STATEMENT SQ. M.

STILT FLOOR	24.015 SQ. M.
FIRST FLOOR	6.73 SQ. M.
SECOND FLOOR PART	6.73 SQ. M.
THIRD FLOOR	6.73 SQ. M.
FOURTH FLOOR	6.73 SQ. M.
TOTAL BUILDING AREA	272.24 SQ. M.


PROPOSED REVISED RESIDENTIAL

OLD DOOR NO:140, NEW DOOR NO 150, AND PLOT NOS: A 162, A163, A164 & A165 PILLAYAR KOIL STREET, JAFFERHANPET, ASHOK NAGAR, CHENNAI-600083
OLD SURVEY NO: 359/1, 359/2, & 360/1 PART, T.S. NO: 2, BLOCK NO: 127, KODAMBAKKAM VILLAGE MAMBALAM GUINDY TALUK


SCALE: 1/2" = 1'-0"
DATE: 10-2-03
DRAWN: [Signature]

[Signature]
SIGNATURE OF OWNER/POWER AGENT


En. K. SELVAM,
B.E. (CIVIL) AMIE, C. Engg (I), ATIV.,
C. INTL. 3 BETA APPROVED VALUER,
C. YNSA-1, 2, 3,1

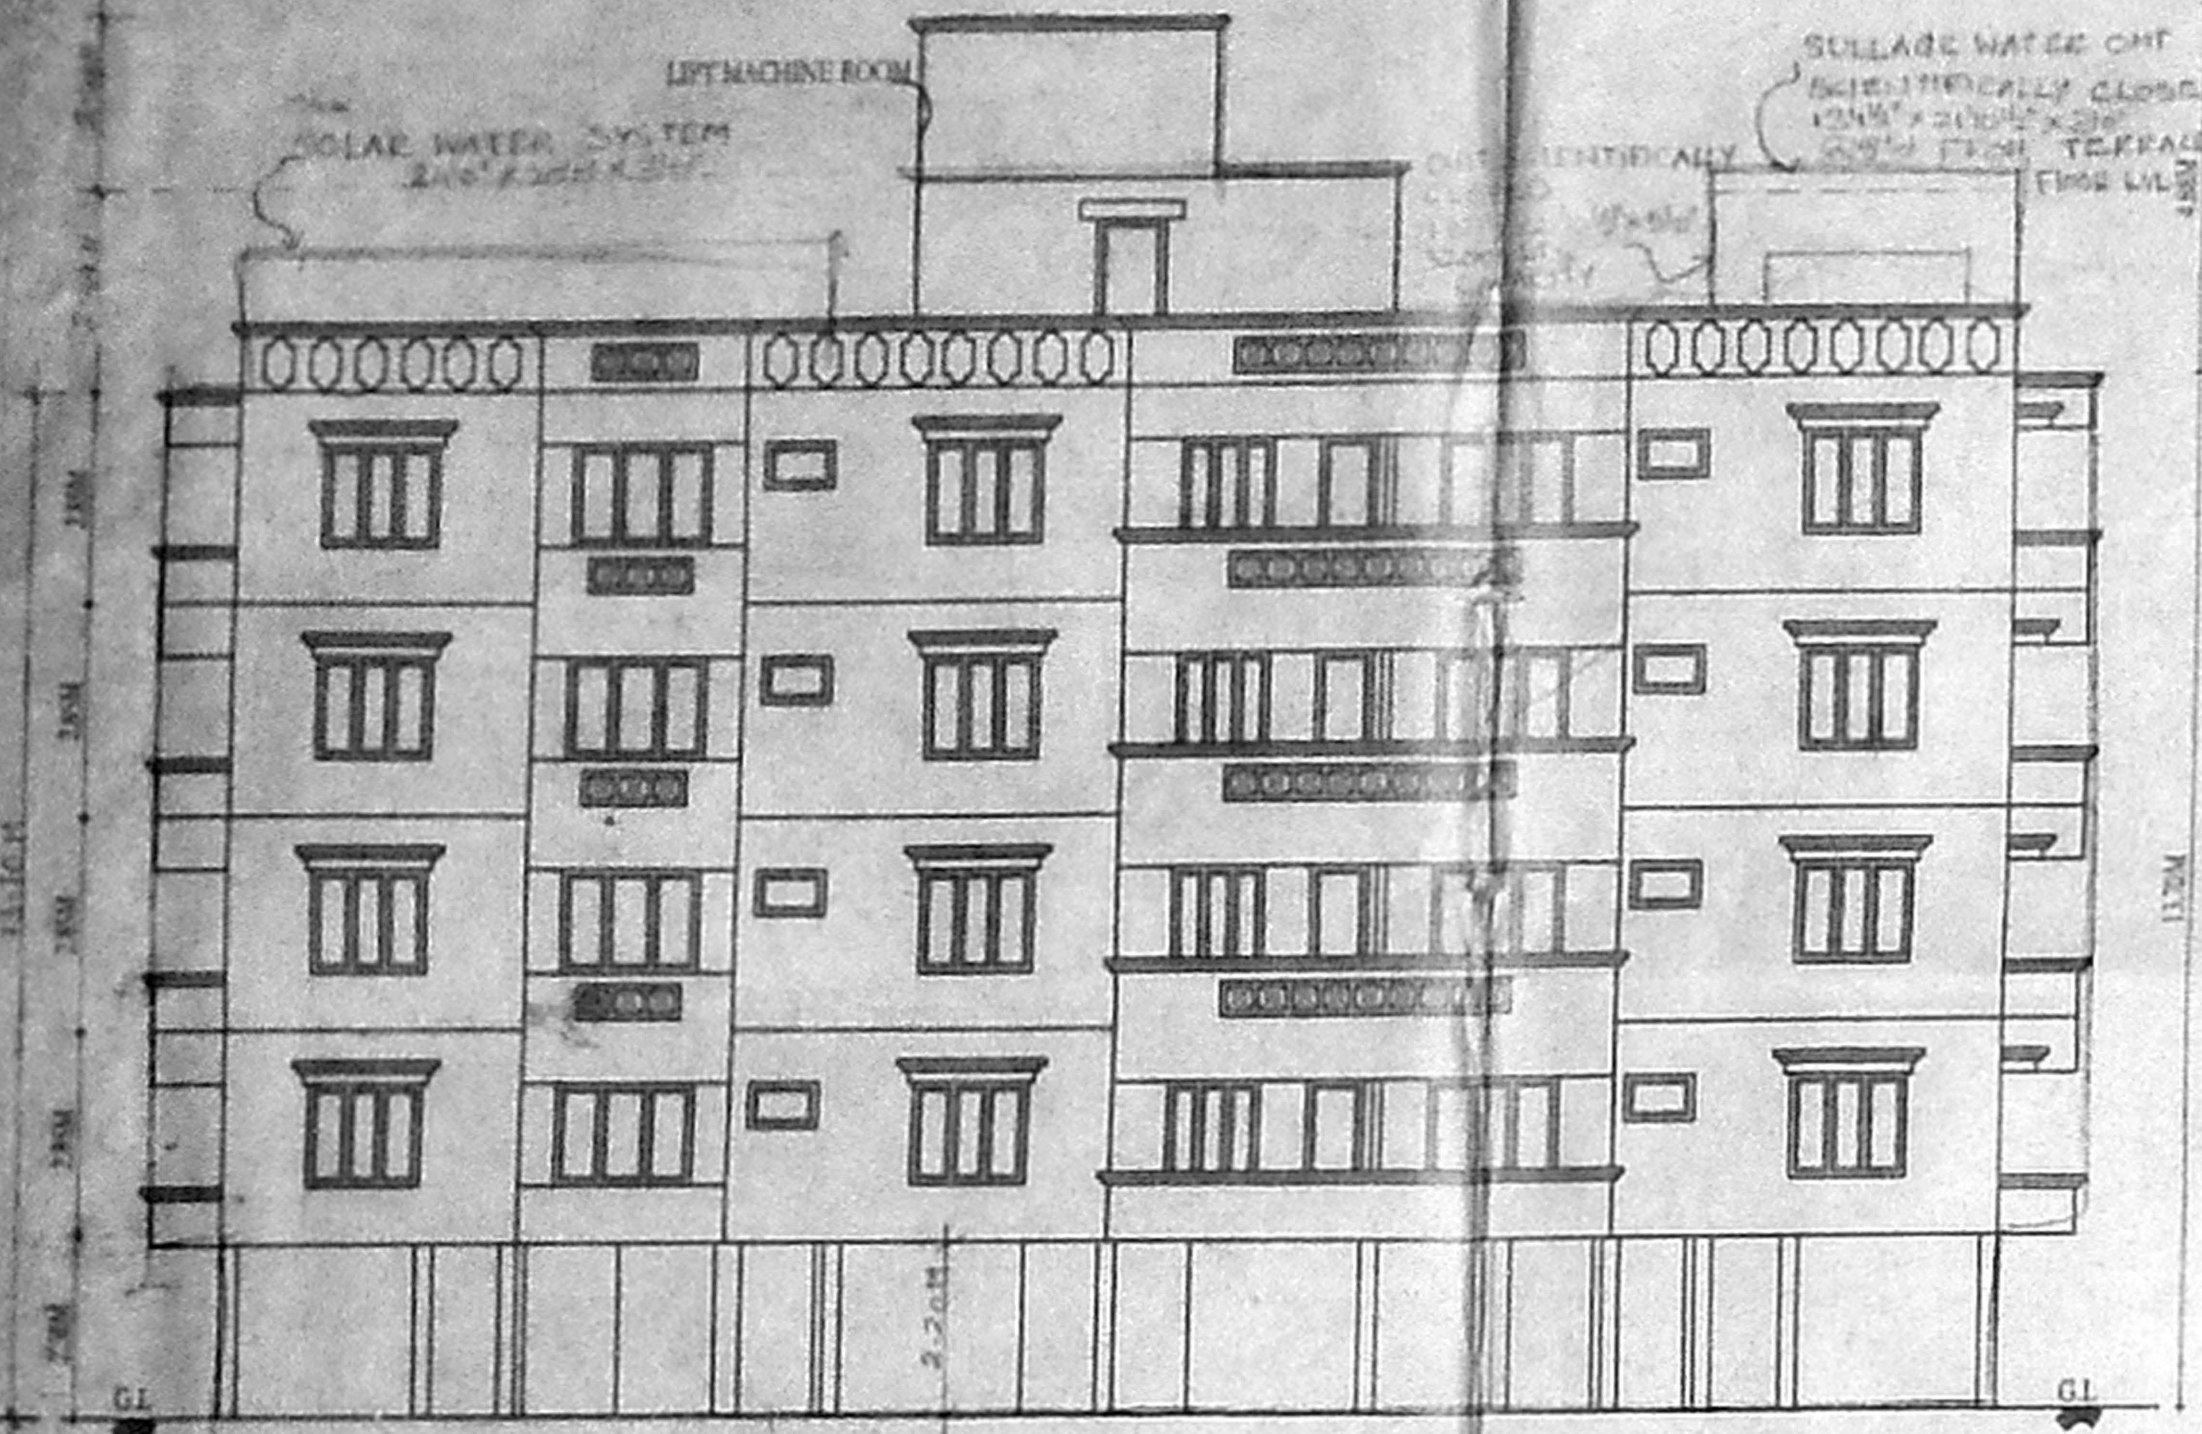

FRONT ELEVATION

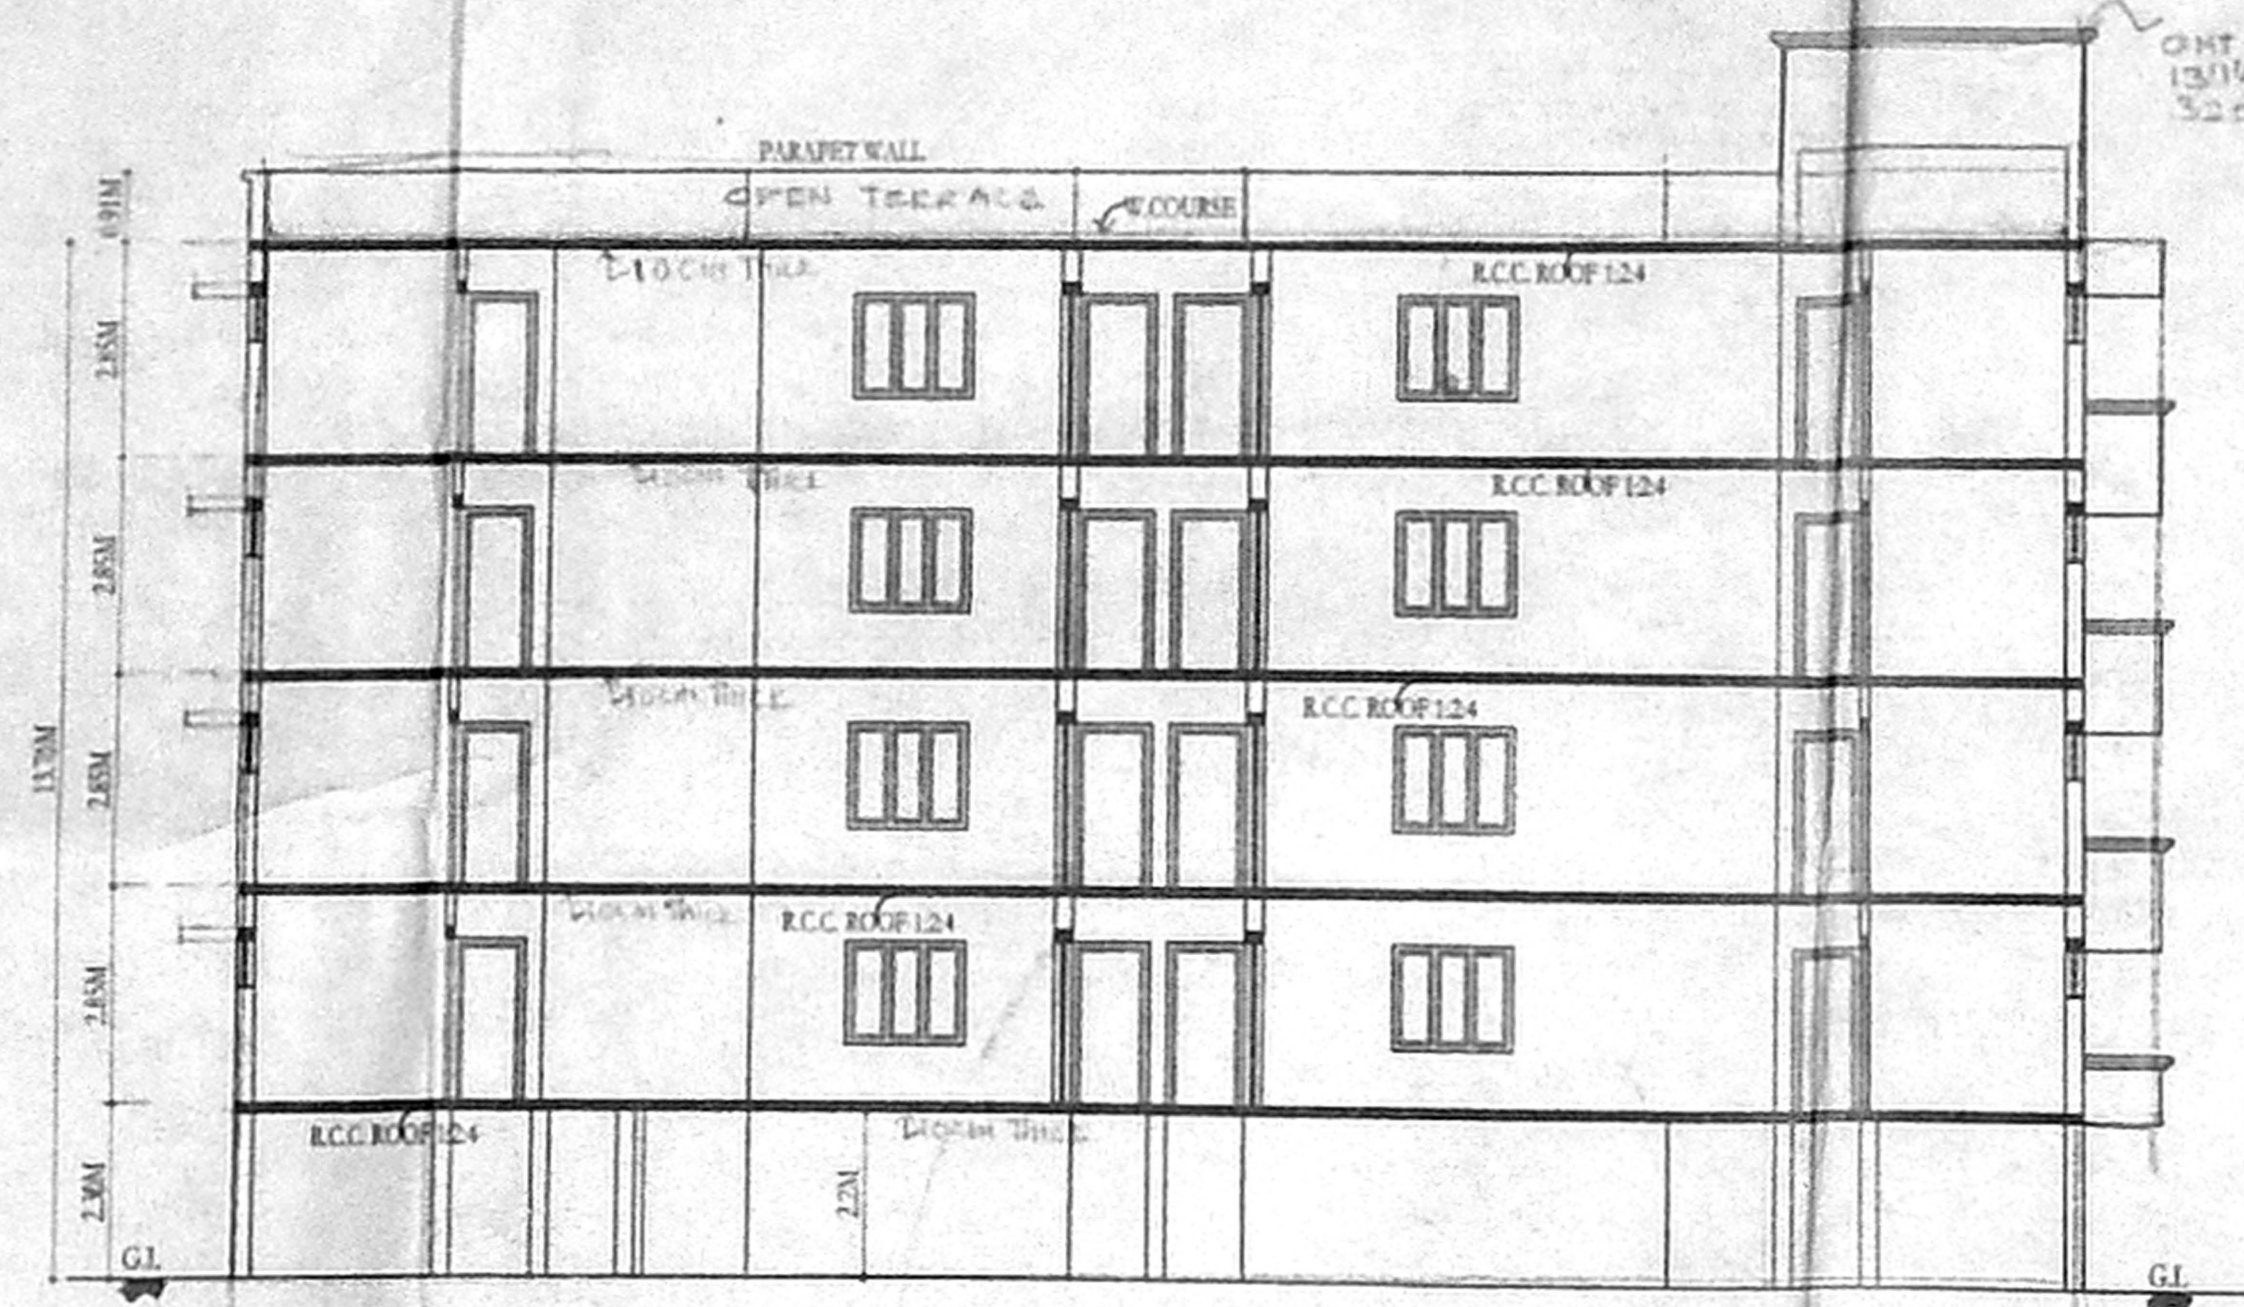

SECTION ON 'AB'

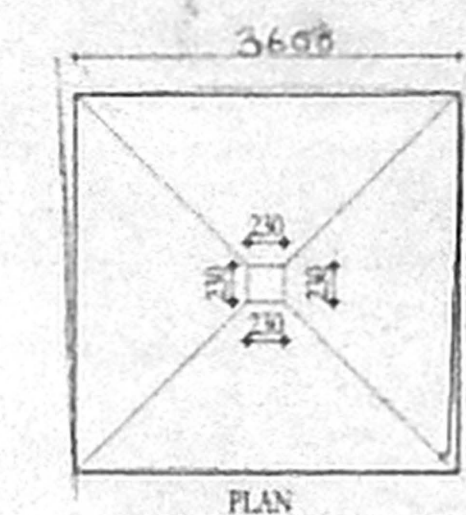


FOUNDATION DETAIL (SCALE 1:1)


CMDA (B)/10 No. 1
C.No. Bc1/8626/2004
Date: 21/10/04
P.A. [Signature]

Approved
FOR MEMBER SECRETARY
CHENNAI METROPOLITAN
DEVELOPMENT AUTHORITY
CHENNAI - 600 008.
Date: 7/12


OFFICE COPY

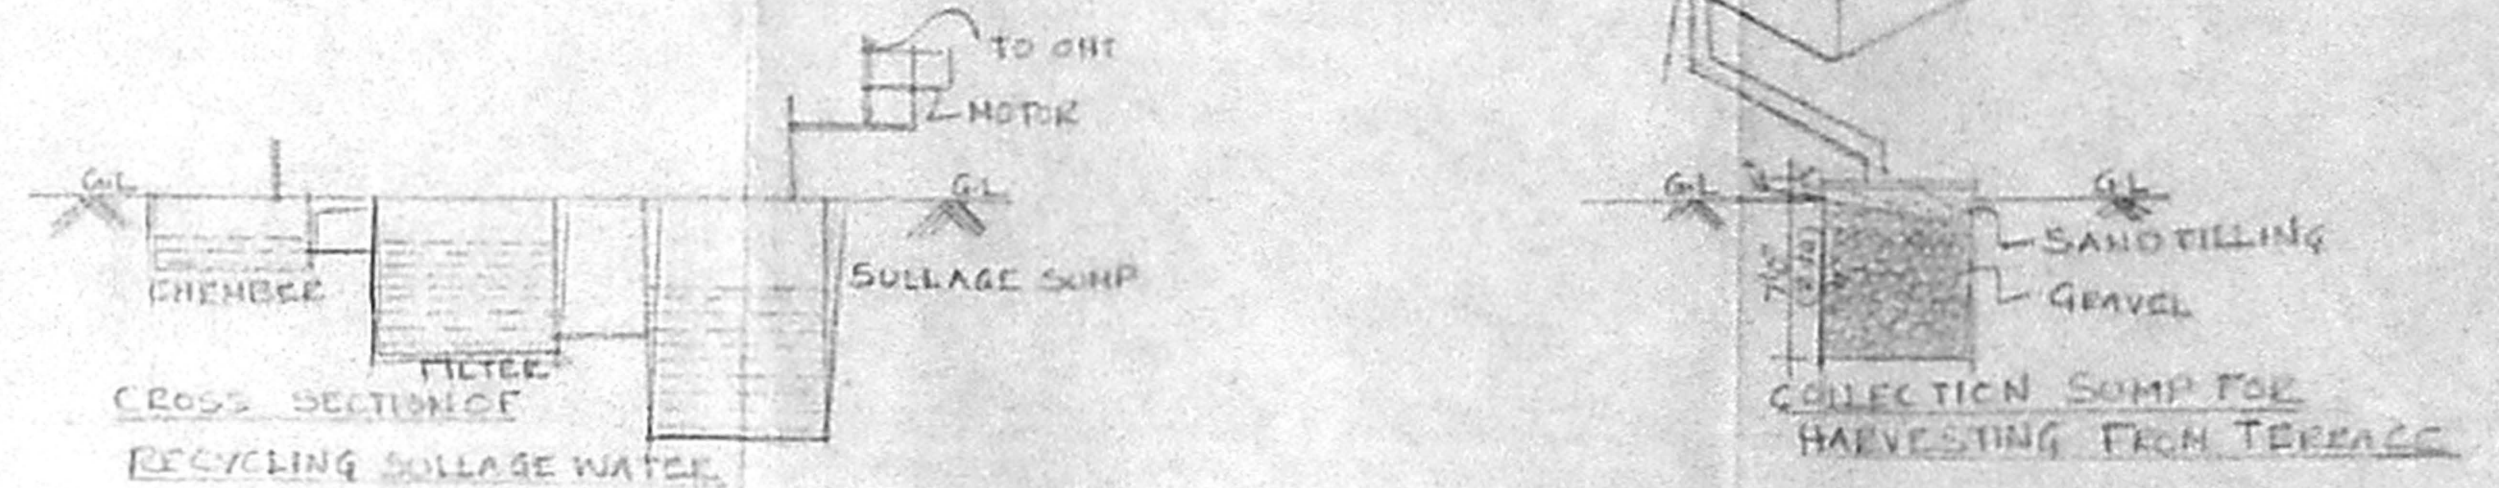


CROSS SECTION OF RECYCLING SULLAGE WATER

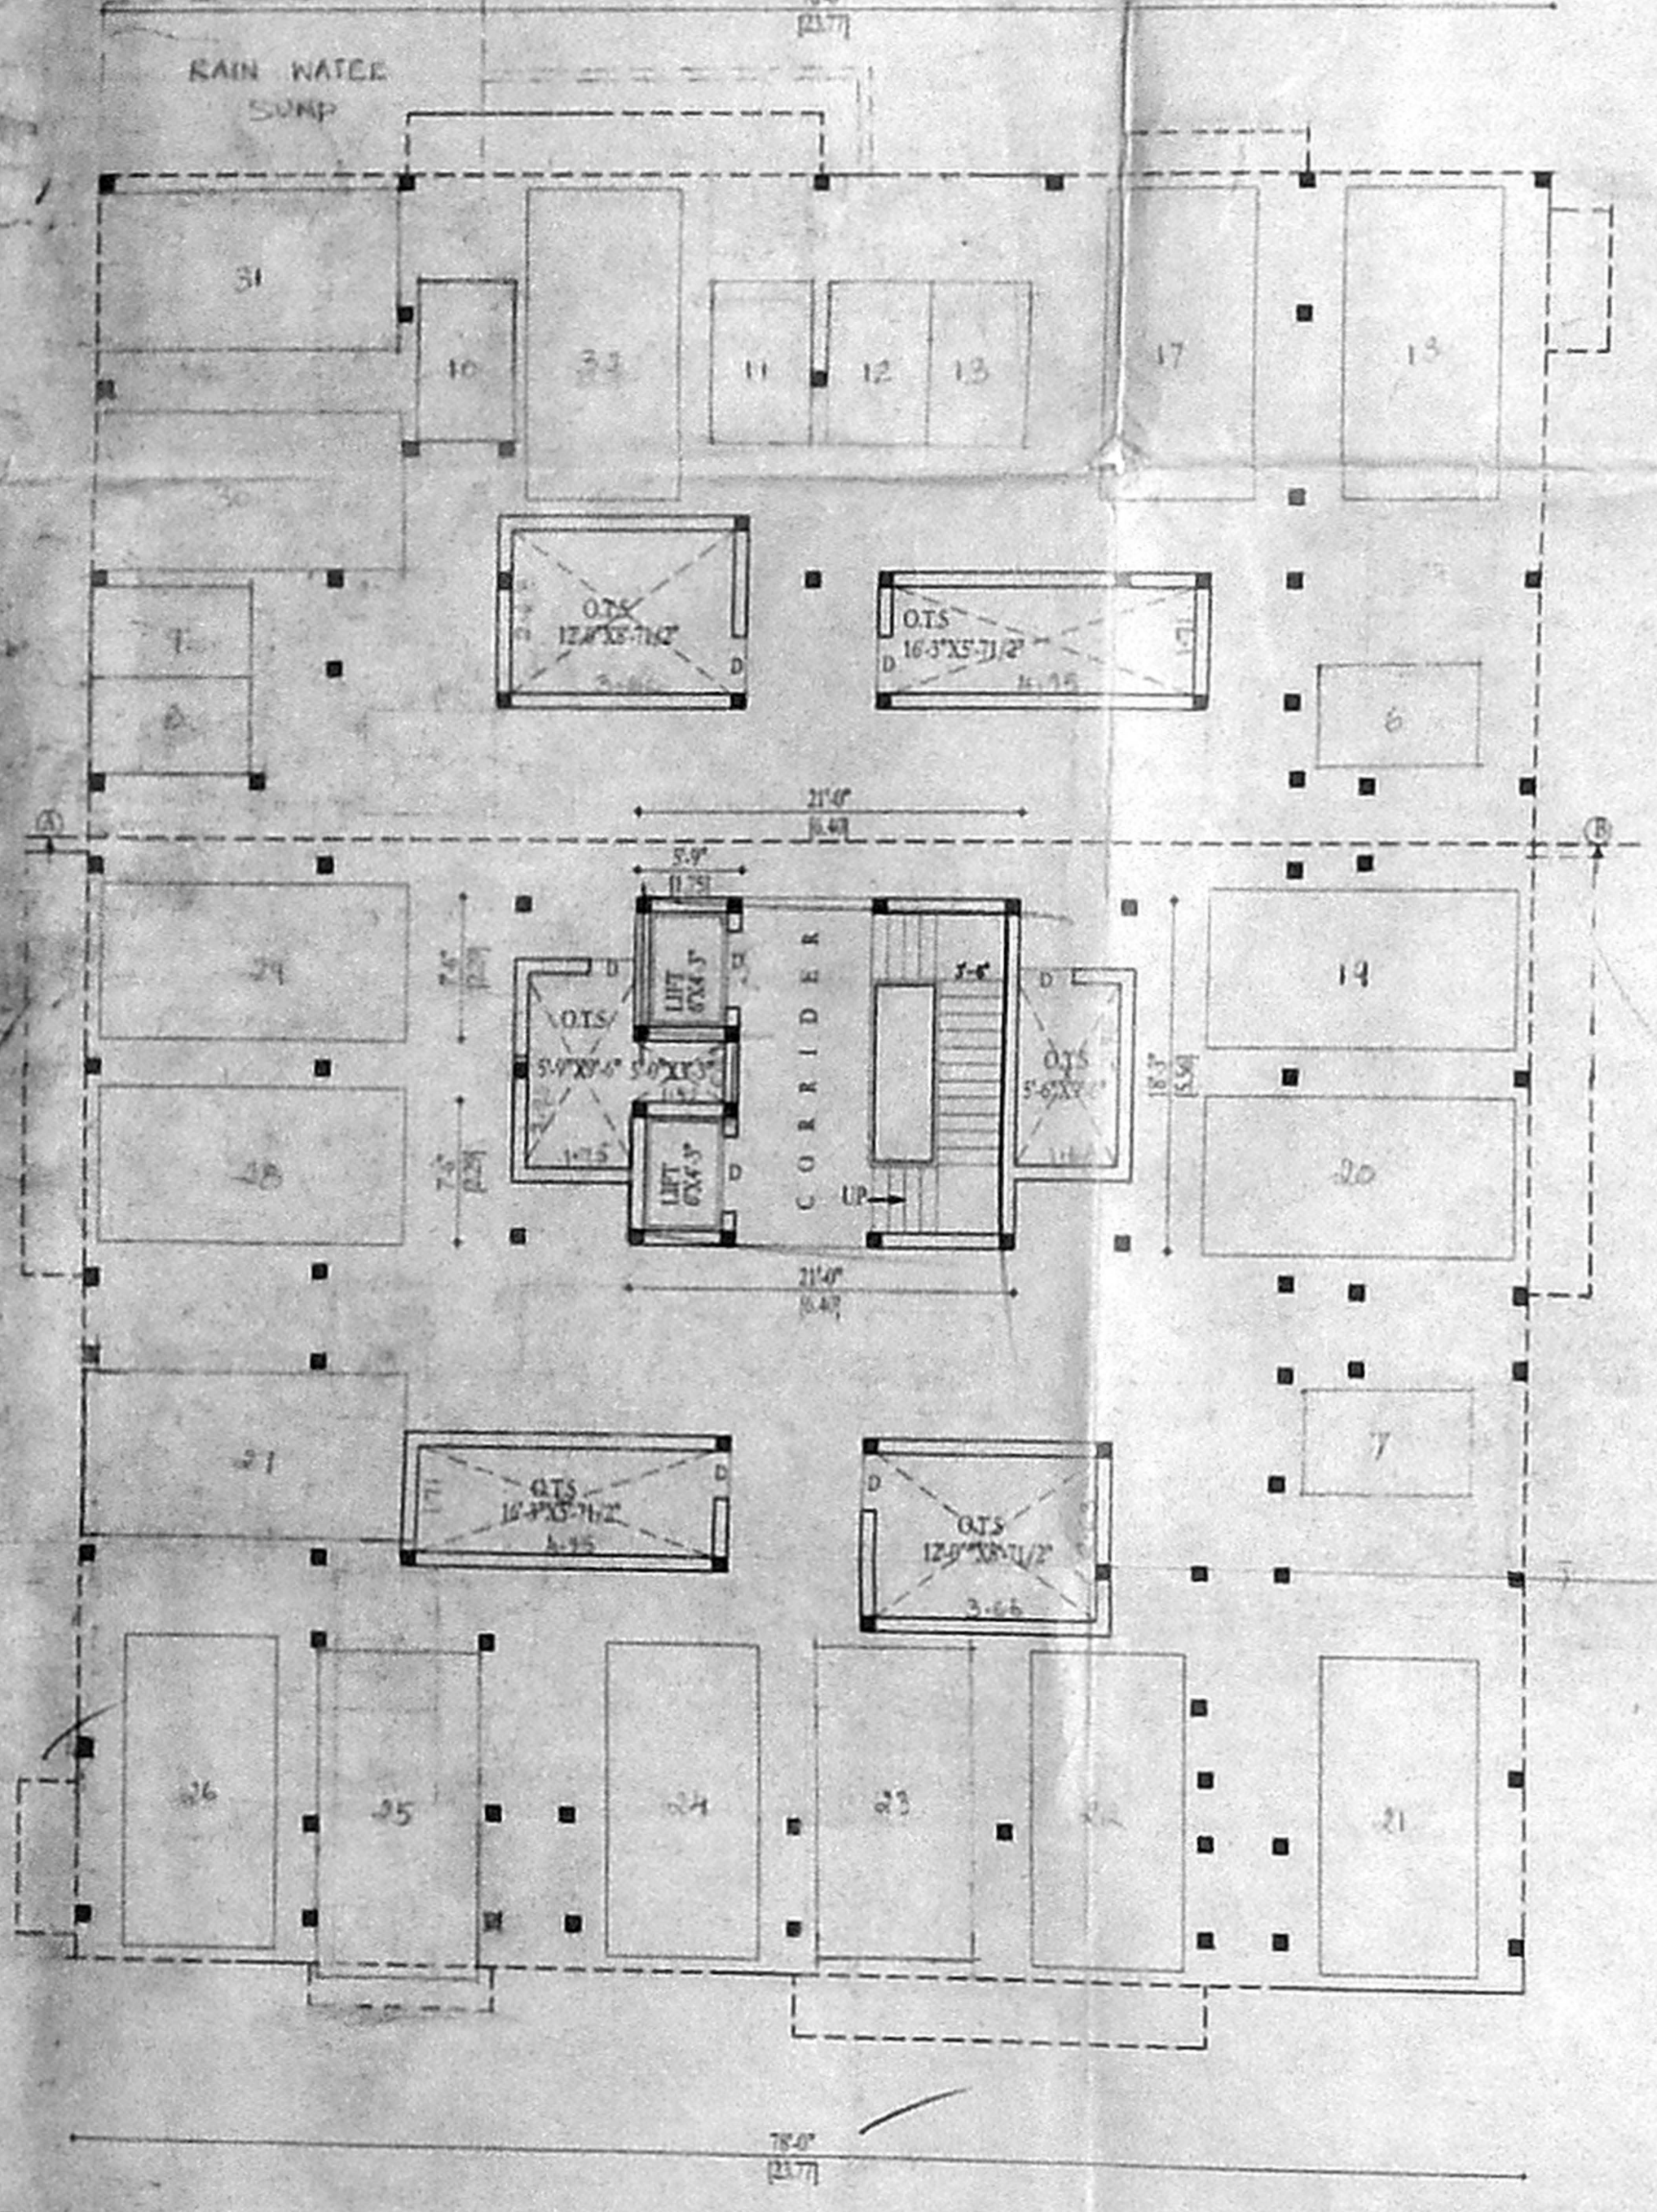

STILL FLOOR PLAN
BLOCK-11

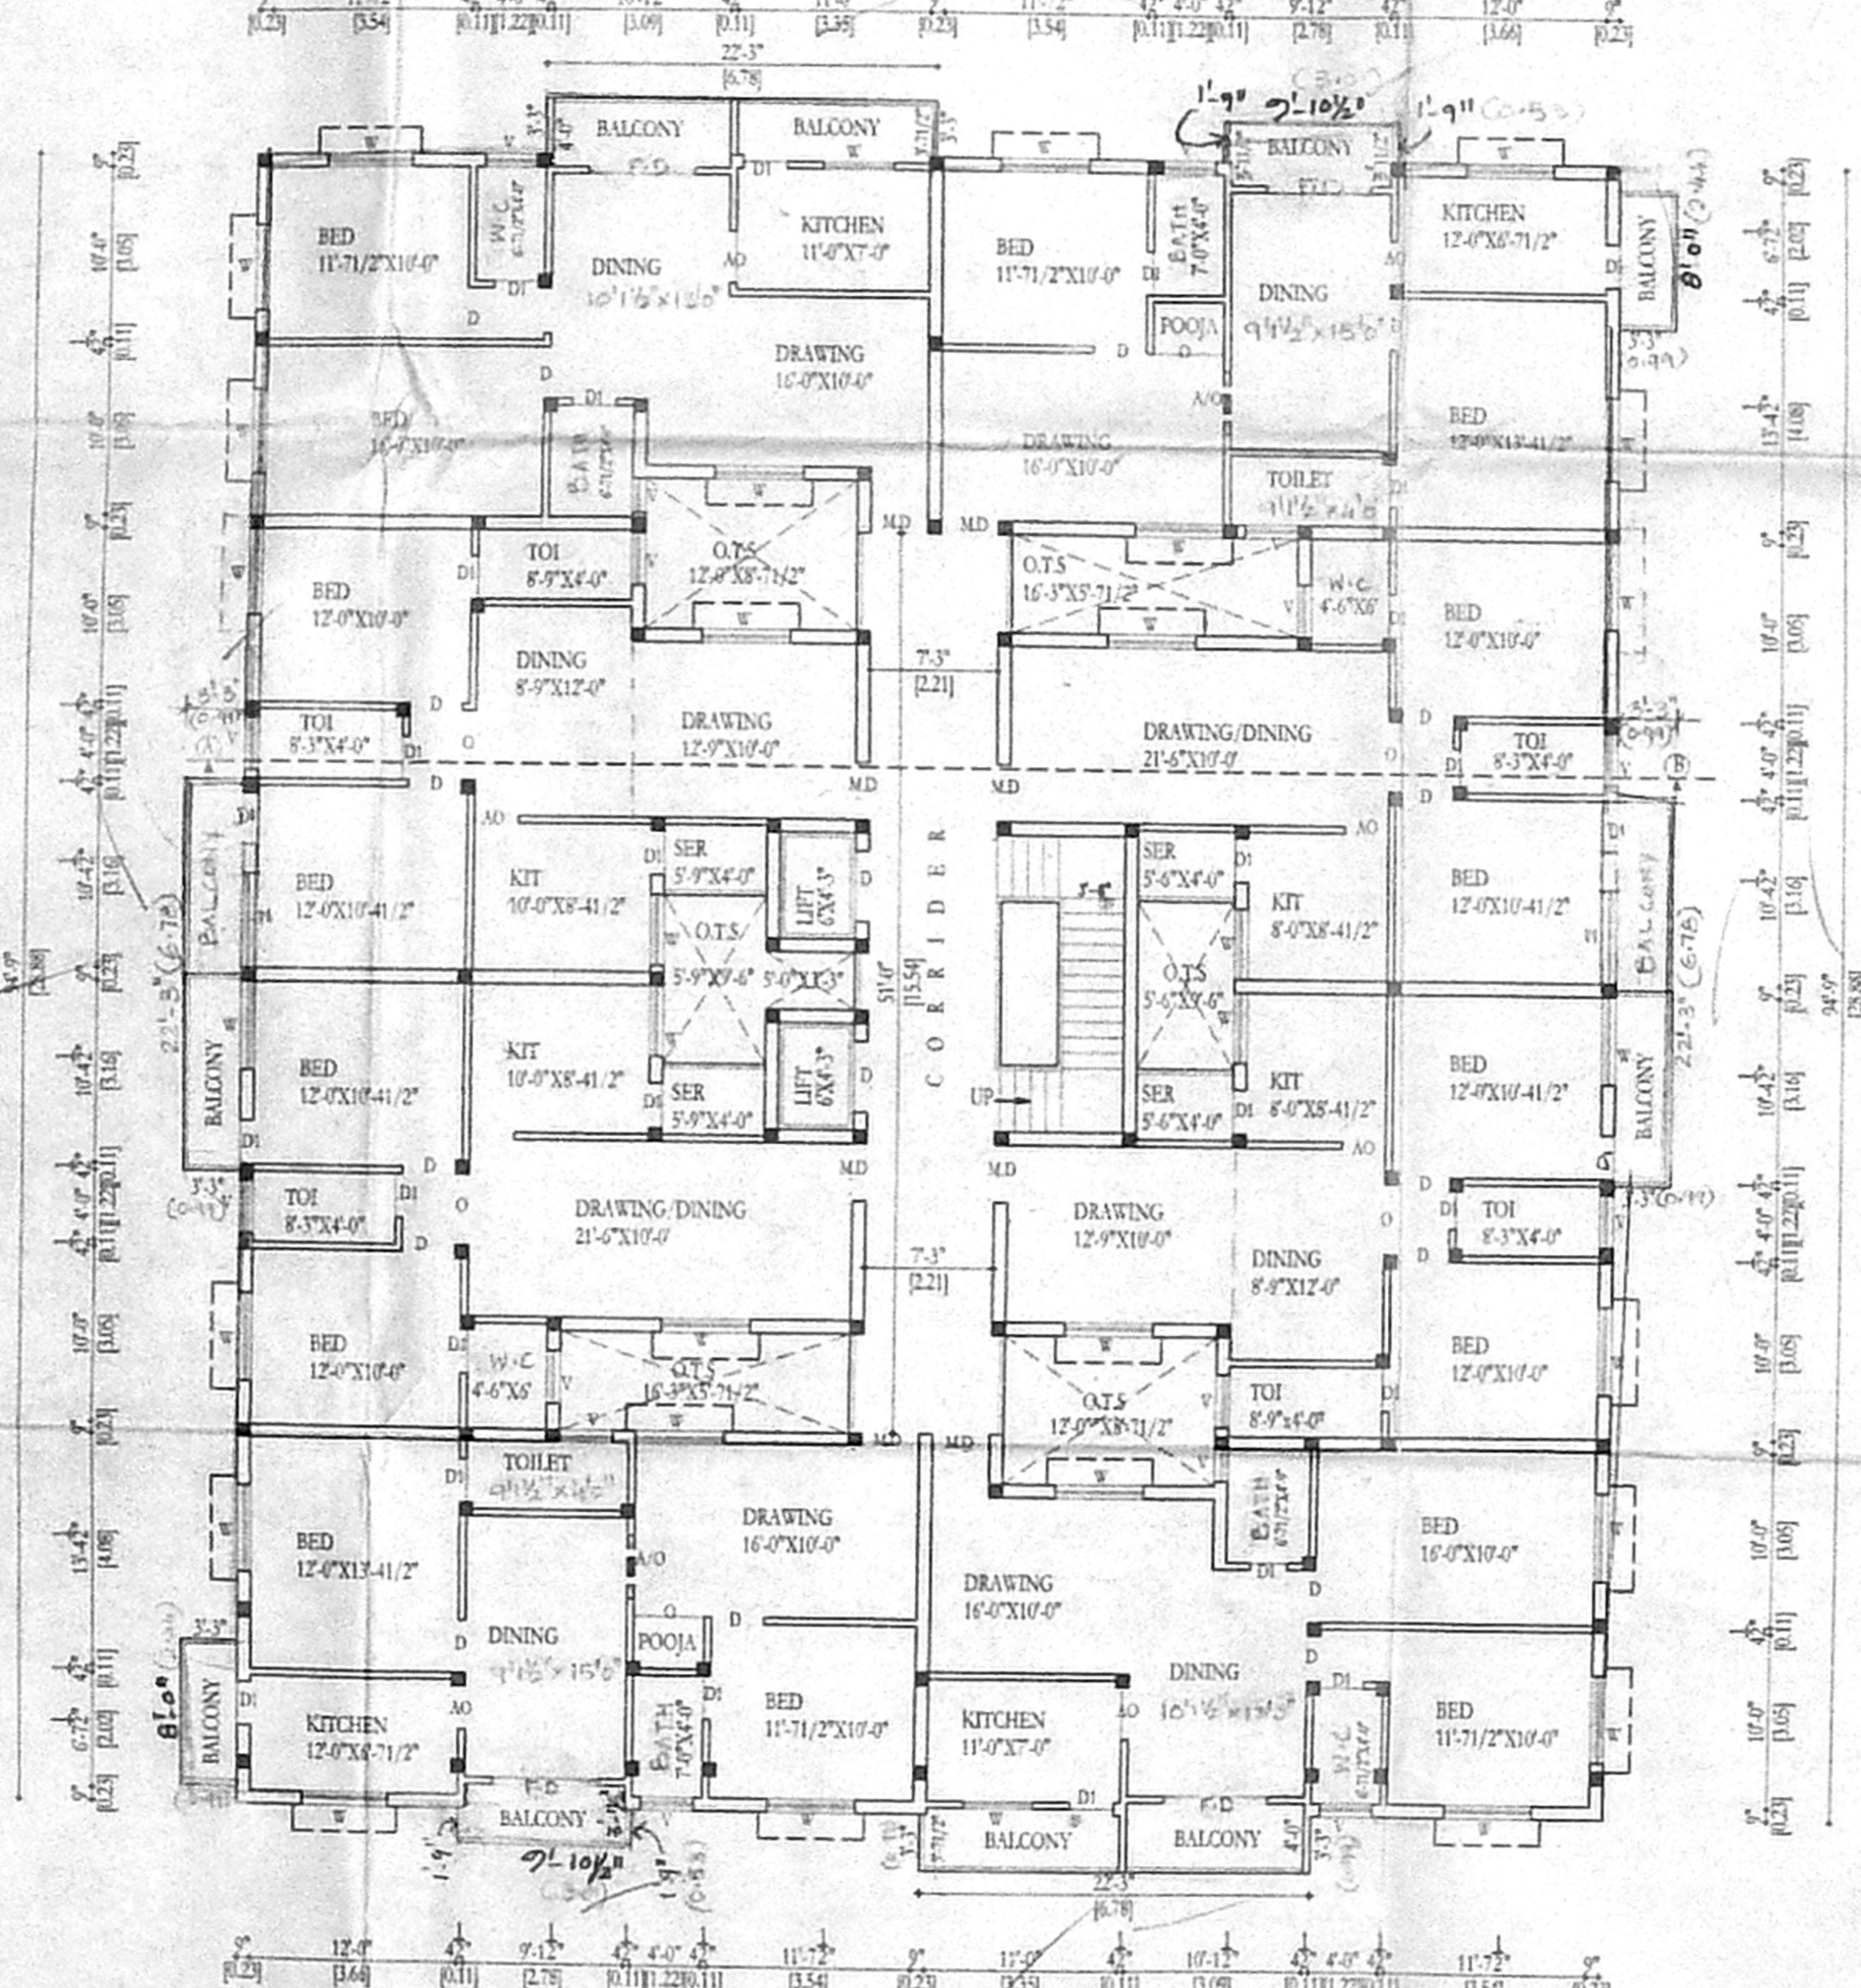

TYPICAL FLOOR PLAN
FIRST, SECOND, THIRD & FOURTH FLOORS
BLOCK-11

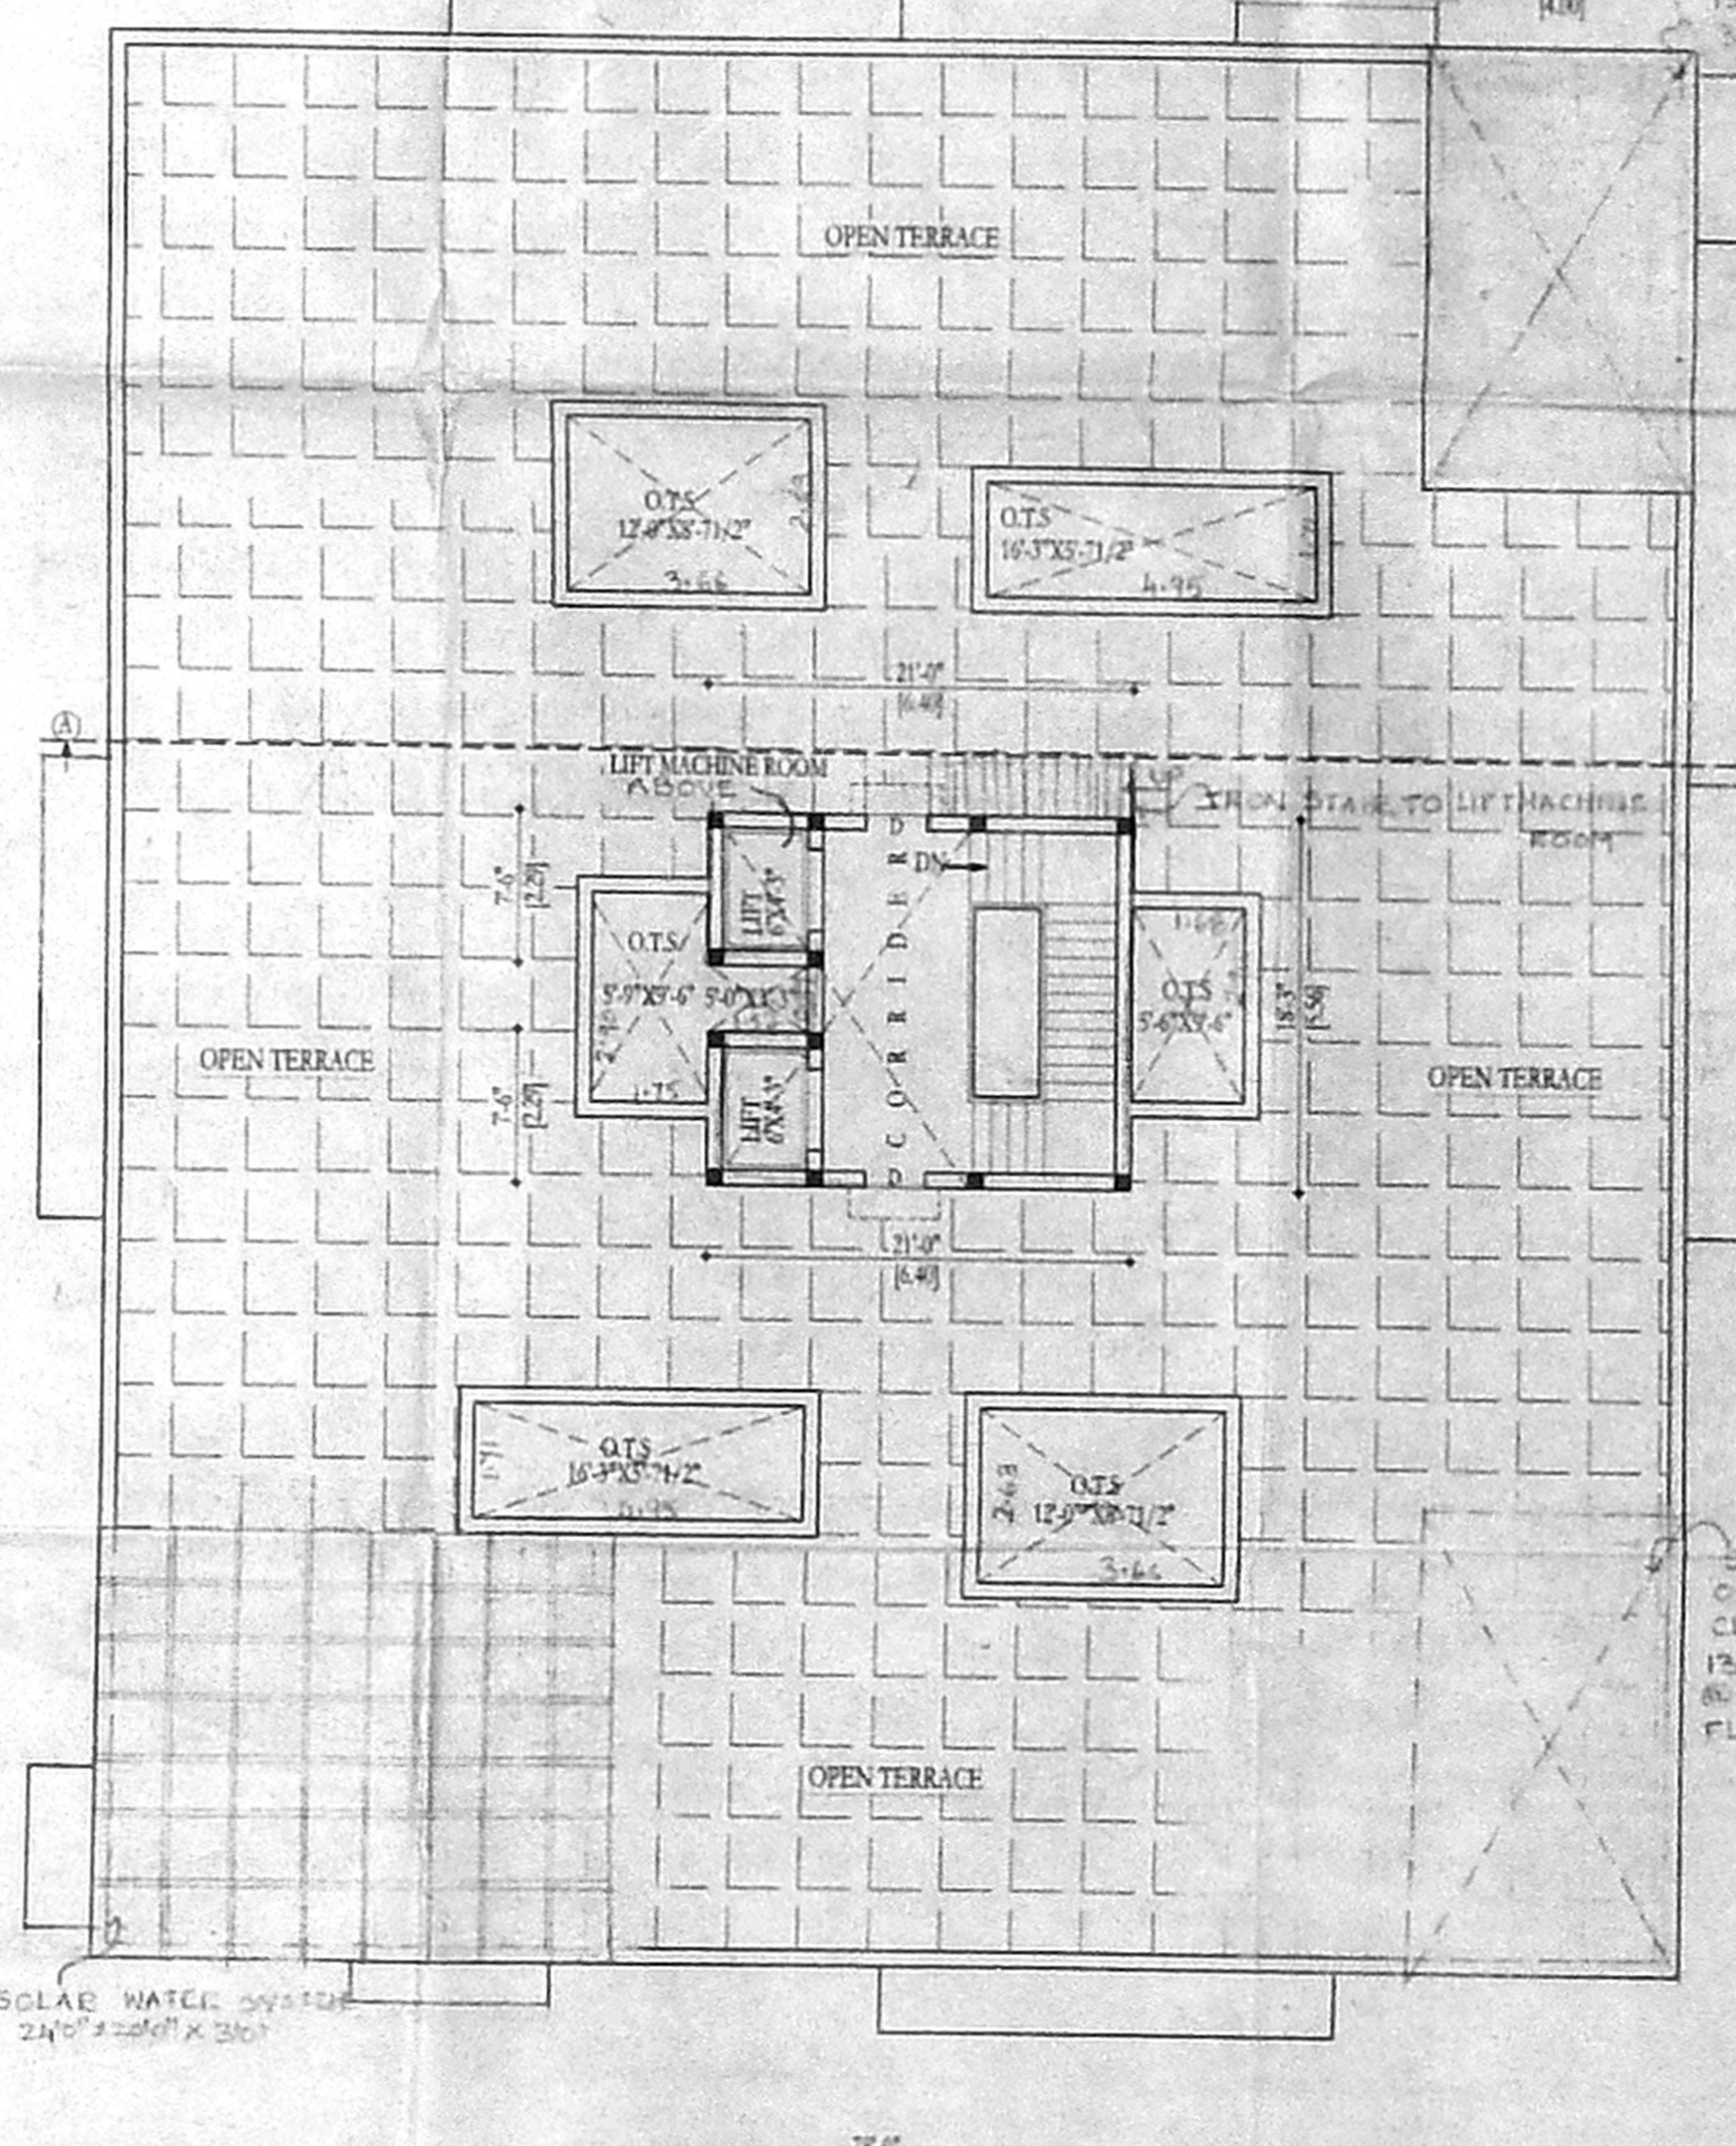

TERRACE FLOOR PLAN
BLOCK-11

SCHEDULE OF JOINTS

TYPE	DETAIL	WIDTH	HEIGHT
M.D.	C.W. PANELLED DOOR	990	2130
W.D.	---	915	2130
W.D.	---	712	2130
W.D.	---	1830	1830
W.D.	---	1230	1372
W.D.	---	810	1372
W.D.	C.W. GLAZED VENTILATOR	910	915

SPECIFICATION:
FOUNDATION: R.C.C. COLUMN FOOTINGS
BRICK WORK: 2.4" 1.6" FOR SUPER STRUCTURE
PLASTERING: C.M. 1:5 FOR WALLS & 1:3 FOR CEILING
FLOORING: MOSAIC FLOORING
CEMENT PAINT: 2 COATS FOR WALLS & 1 EXTRA COAT FOR CEILING
R.C.C.: 1:2:4 FOR SLABS & RAFTERS
WOOD WORK: ALL WOOD WORKS IN BEST QUALITY TIMBER
WEATHERING: 8.5% LIME MORTAR OVER ROOF COURSE
ROOF: 8.5% LIME MORTAR OVER ROOF COURSE

COLOUR INDEX:
PROPOSED: [Symbol]
ROAD/STREET: [Symbol]
BOUNDARY/SITE: [Symbol]

AREA STATEMENT SQ. M


STILT FLOOR	34,096 sq. m
FIRST FLOOR	6,75,844 sq. m
SECOND FLOOR	6,75,844 sq. m
THIRD FLOOR	6,75,844 sq. m
FOURTH FLOOR	6,75,844 sq. m
TOTAL BUILTUP AREA	27,24,472 sq. m

PROPOSED REVECAL RESIDENTIAL BUILDING AT OLD DOOR NO:140, NEW DOOR NO 150, AND PLOT NOS: A 162, A163, A164 & A165 PILLAYAR KOIL STREET, JAFFERHANPET, ASHOK NAGAR, CHENNAI-600083
OLD SURVEY NO: 359/1, 359/2, & 360/1 PART, T.S. NO: 2, BLOCK NO: 127, KODAMBAKKAM VILLAGE MAMBALAM GUNDIY TALUK


SCALE: 1/6" = 1'-0"
DATE: 8-2-05
DRAWN: [Signature]

[Signature]
SIGNATURE OF OWNER/POWER AGENT


En. K. SELVAM,
B.E. (CIVIL) AND C. Engrg., AN-2
QUALIFIED & REGISTERED VALUE
CLASSIFICATION SURVEYOR,
Reg. No. 600/2005
I.C.C.R. No. 117/12-14-800/05
170, 1EA, 12-AI-800/05
17A, TIRUPATI ARASH SCHOOL,
P.O. NO. 26562050
CELL No. 9841282050

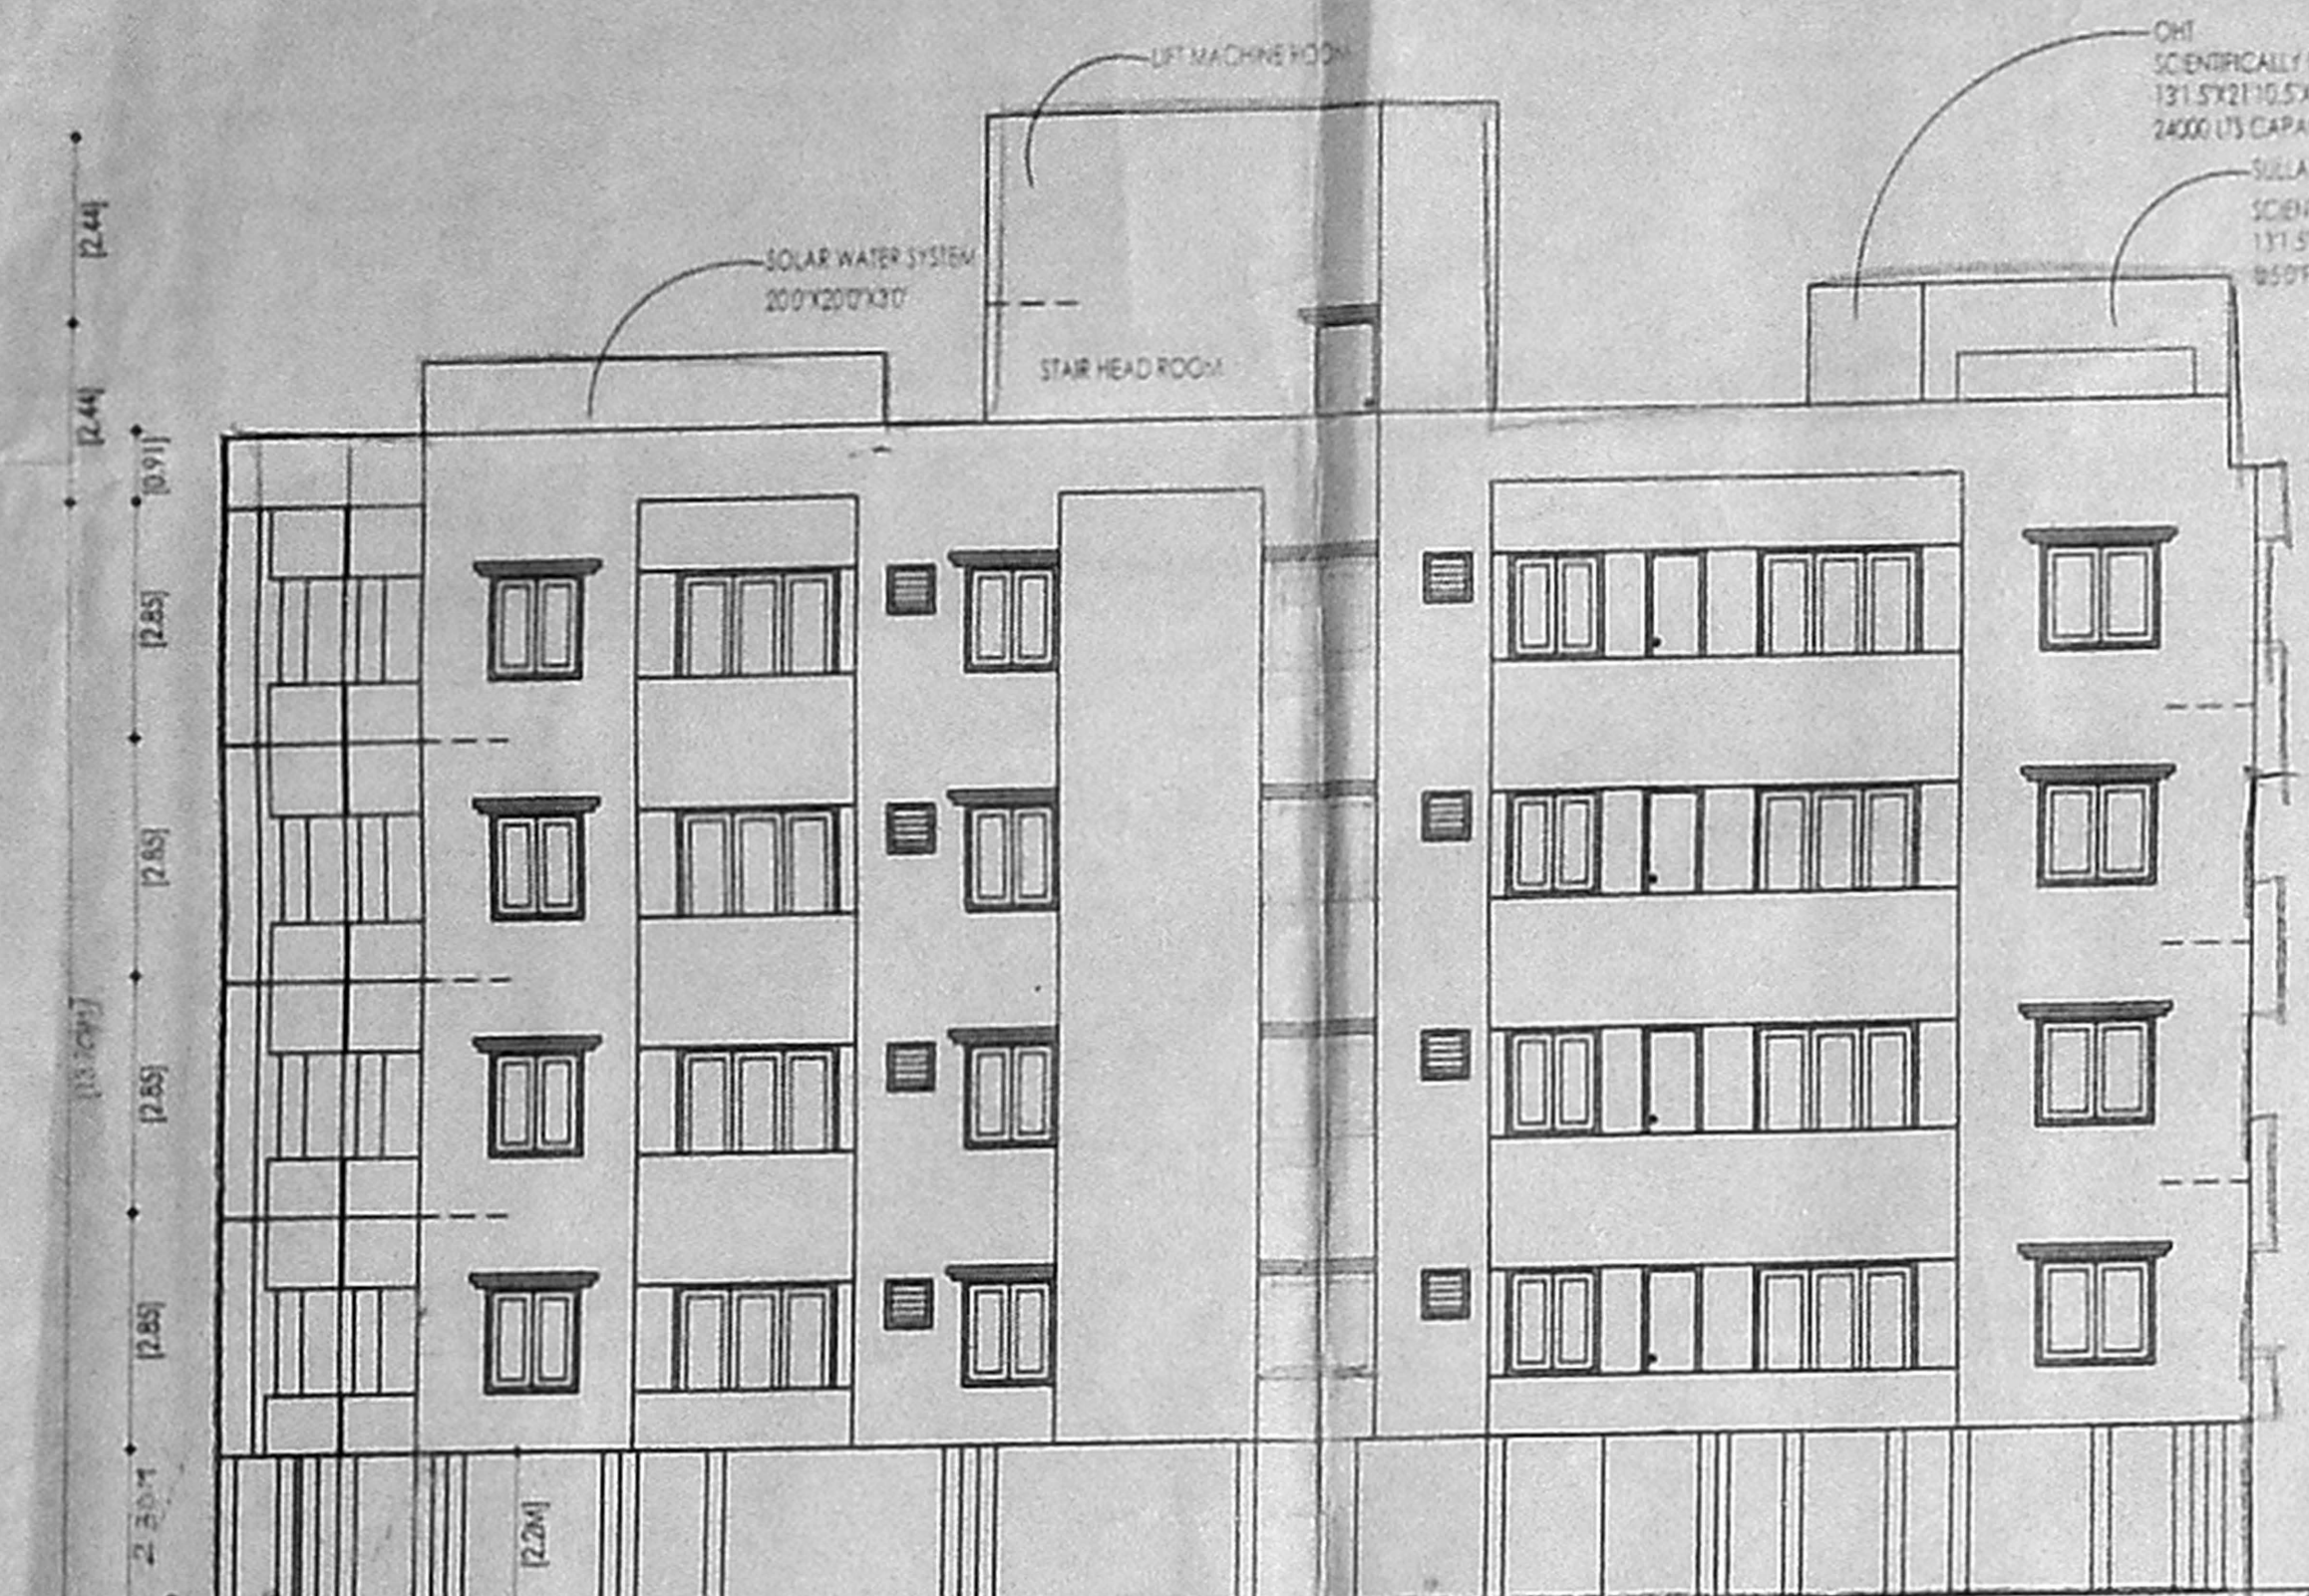


ELEVATION

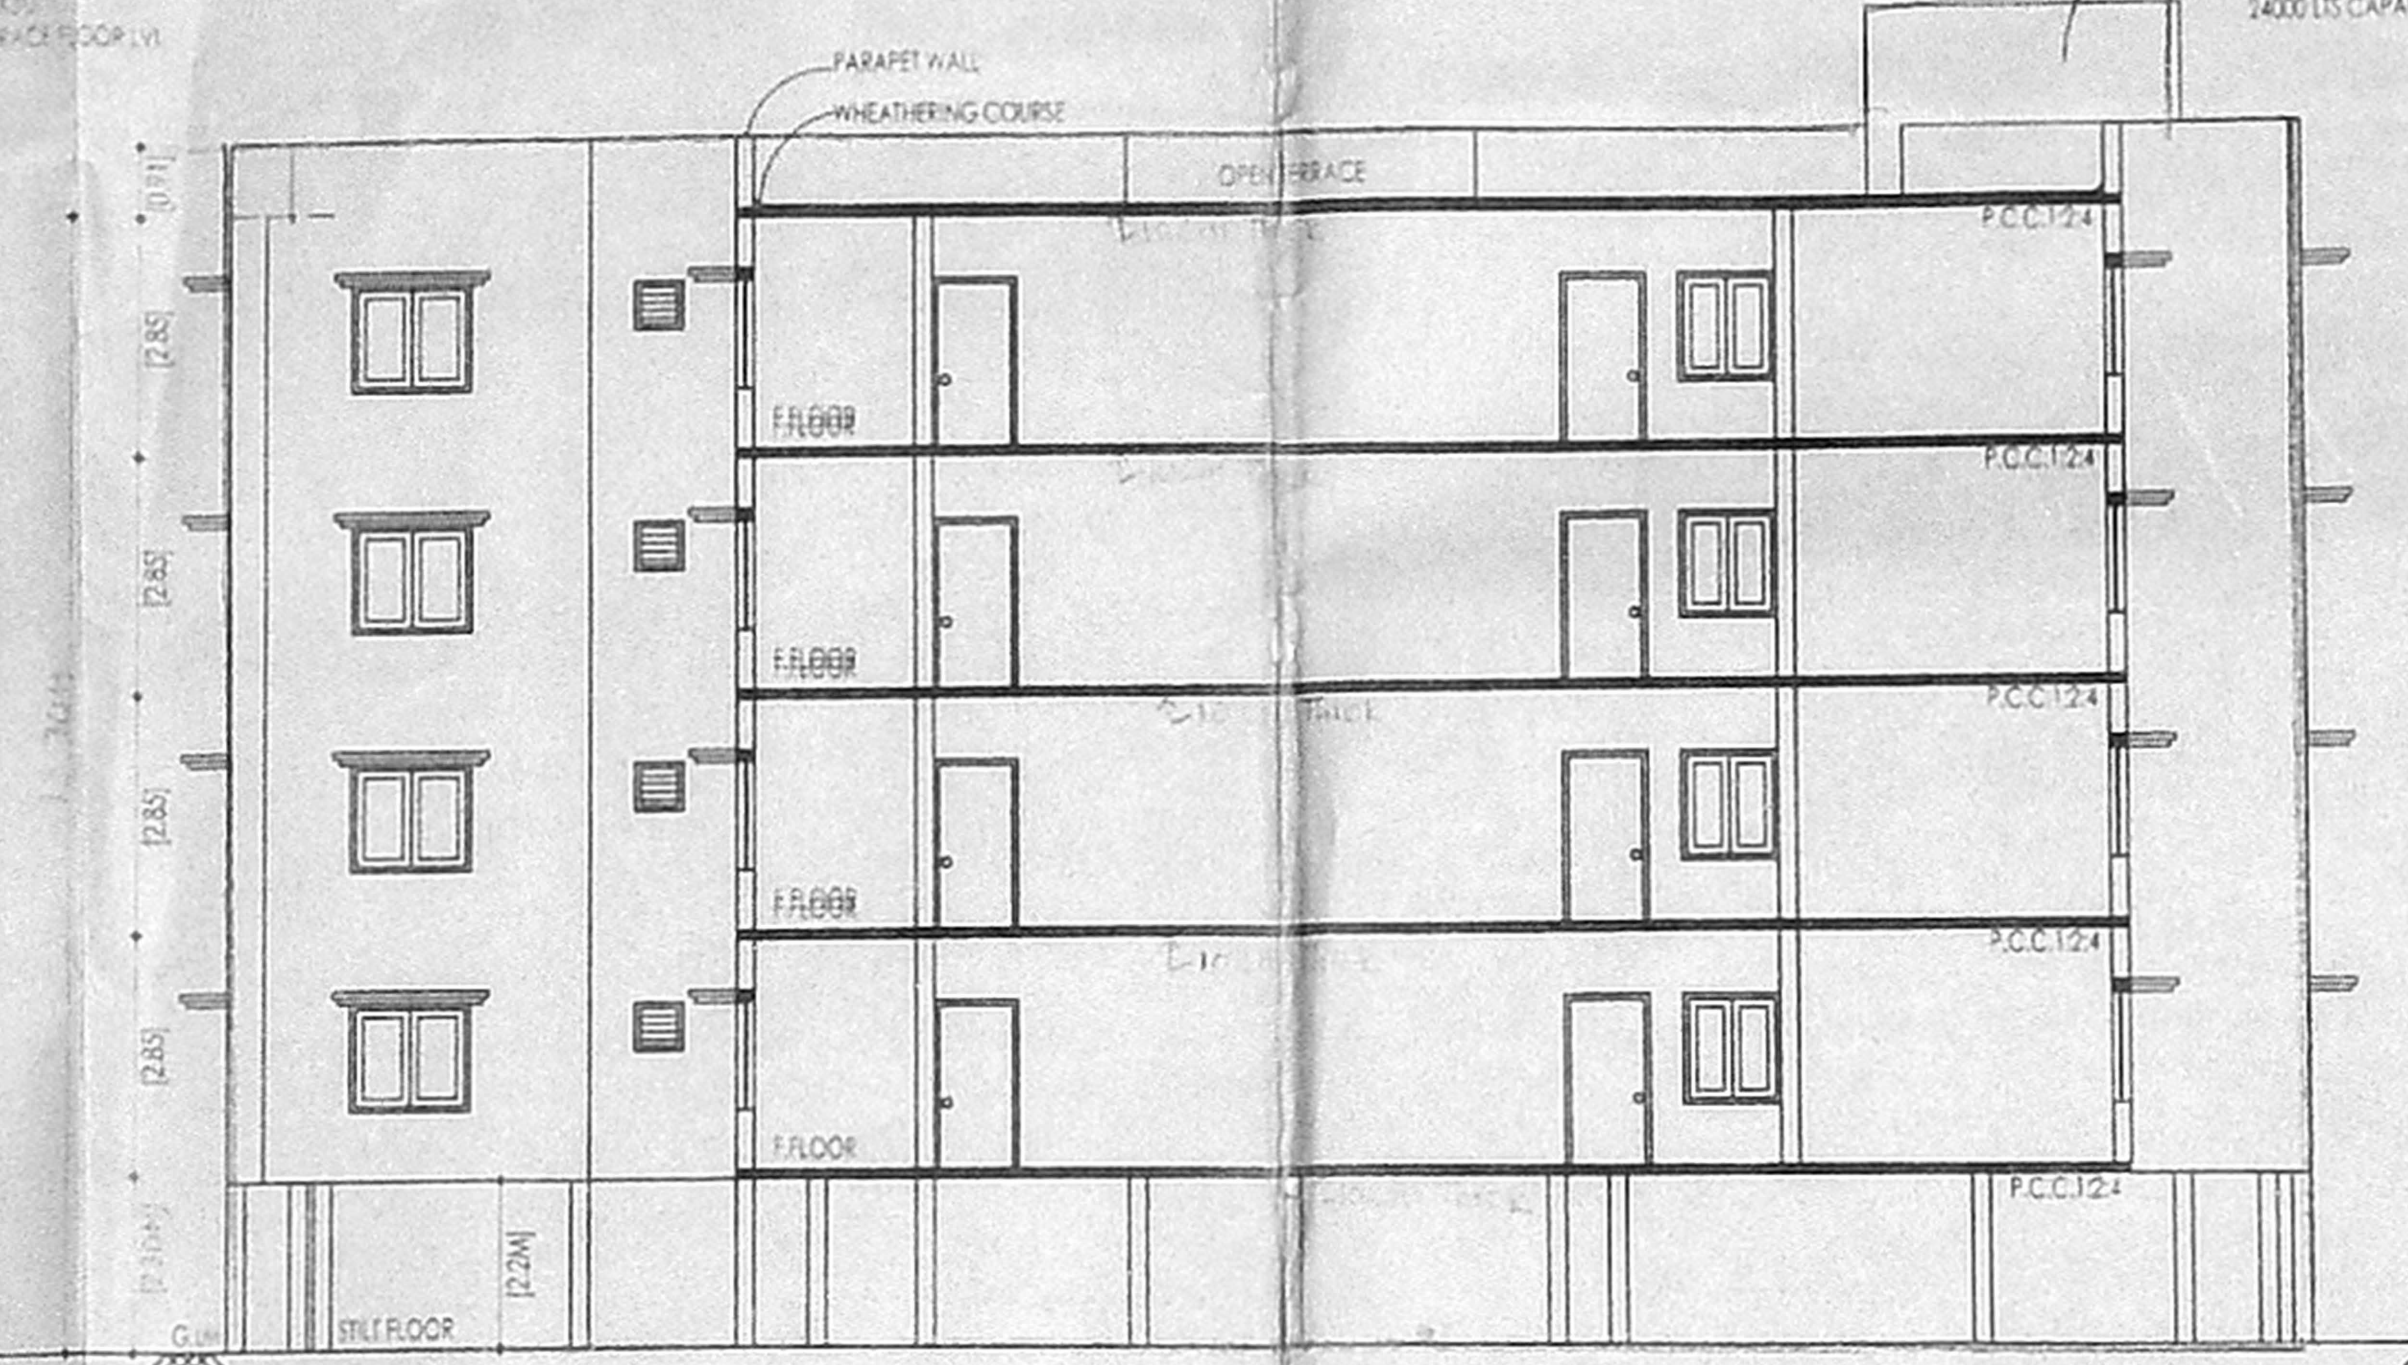


SECTION AA

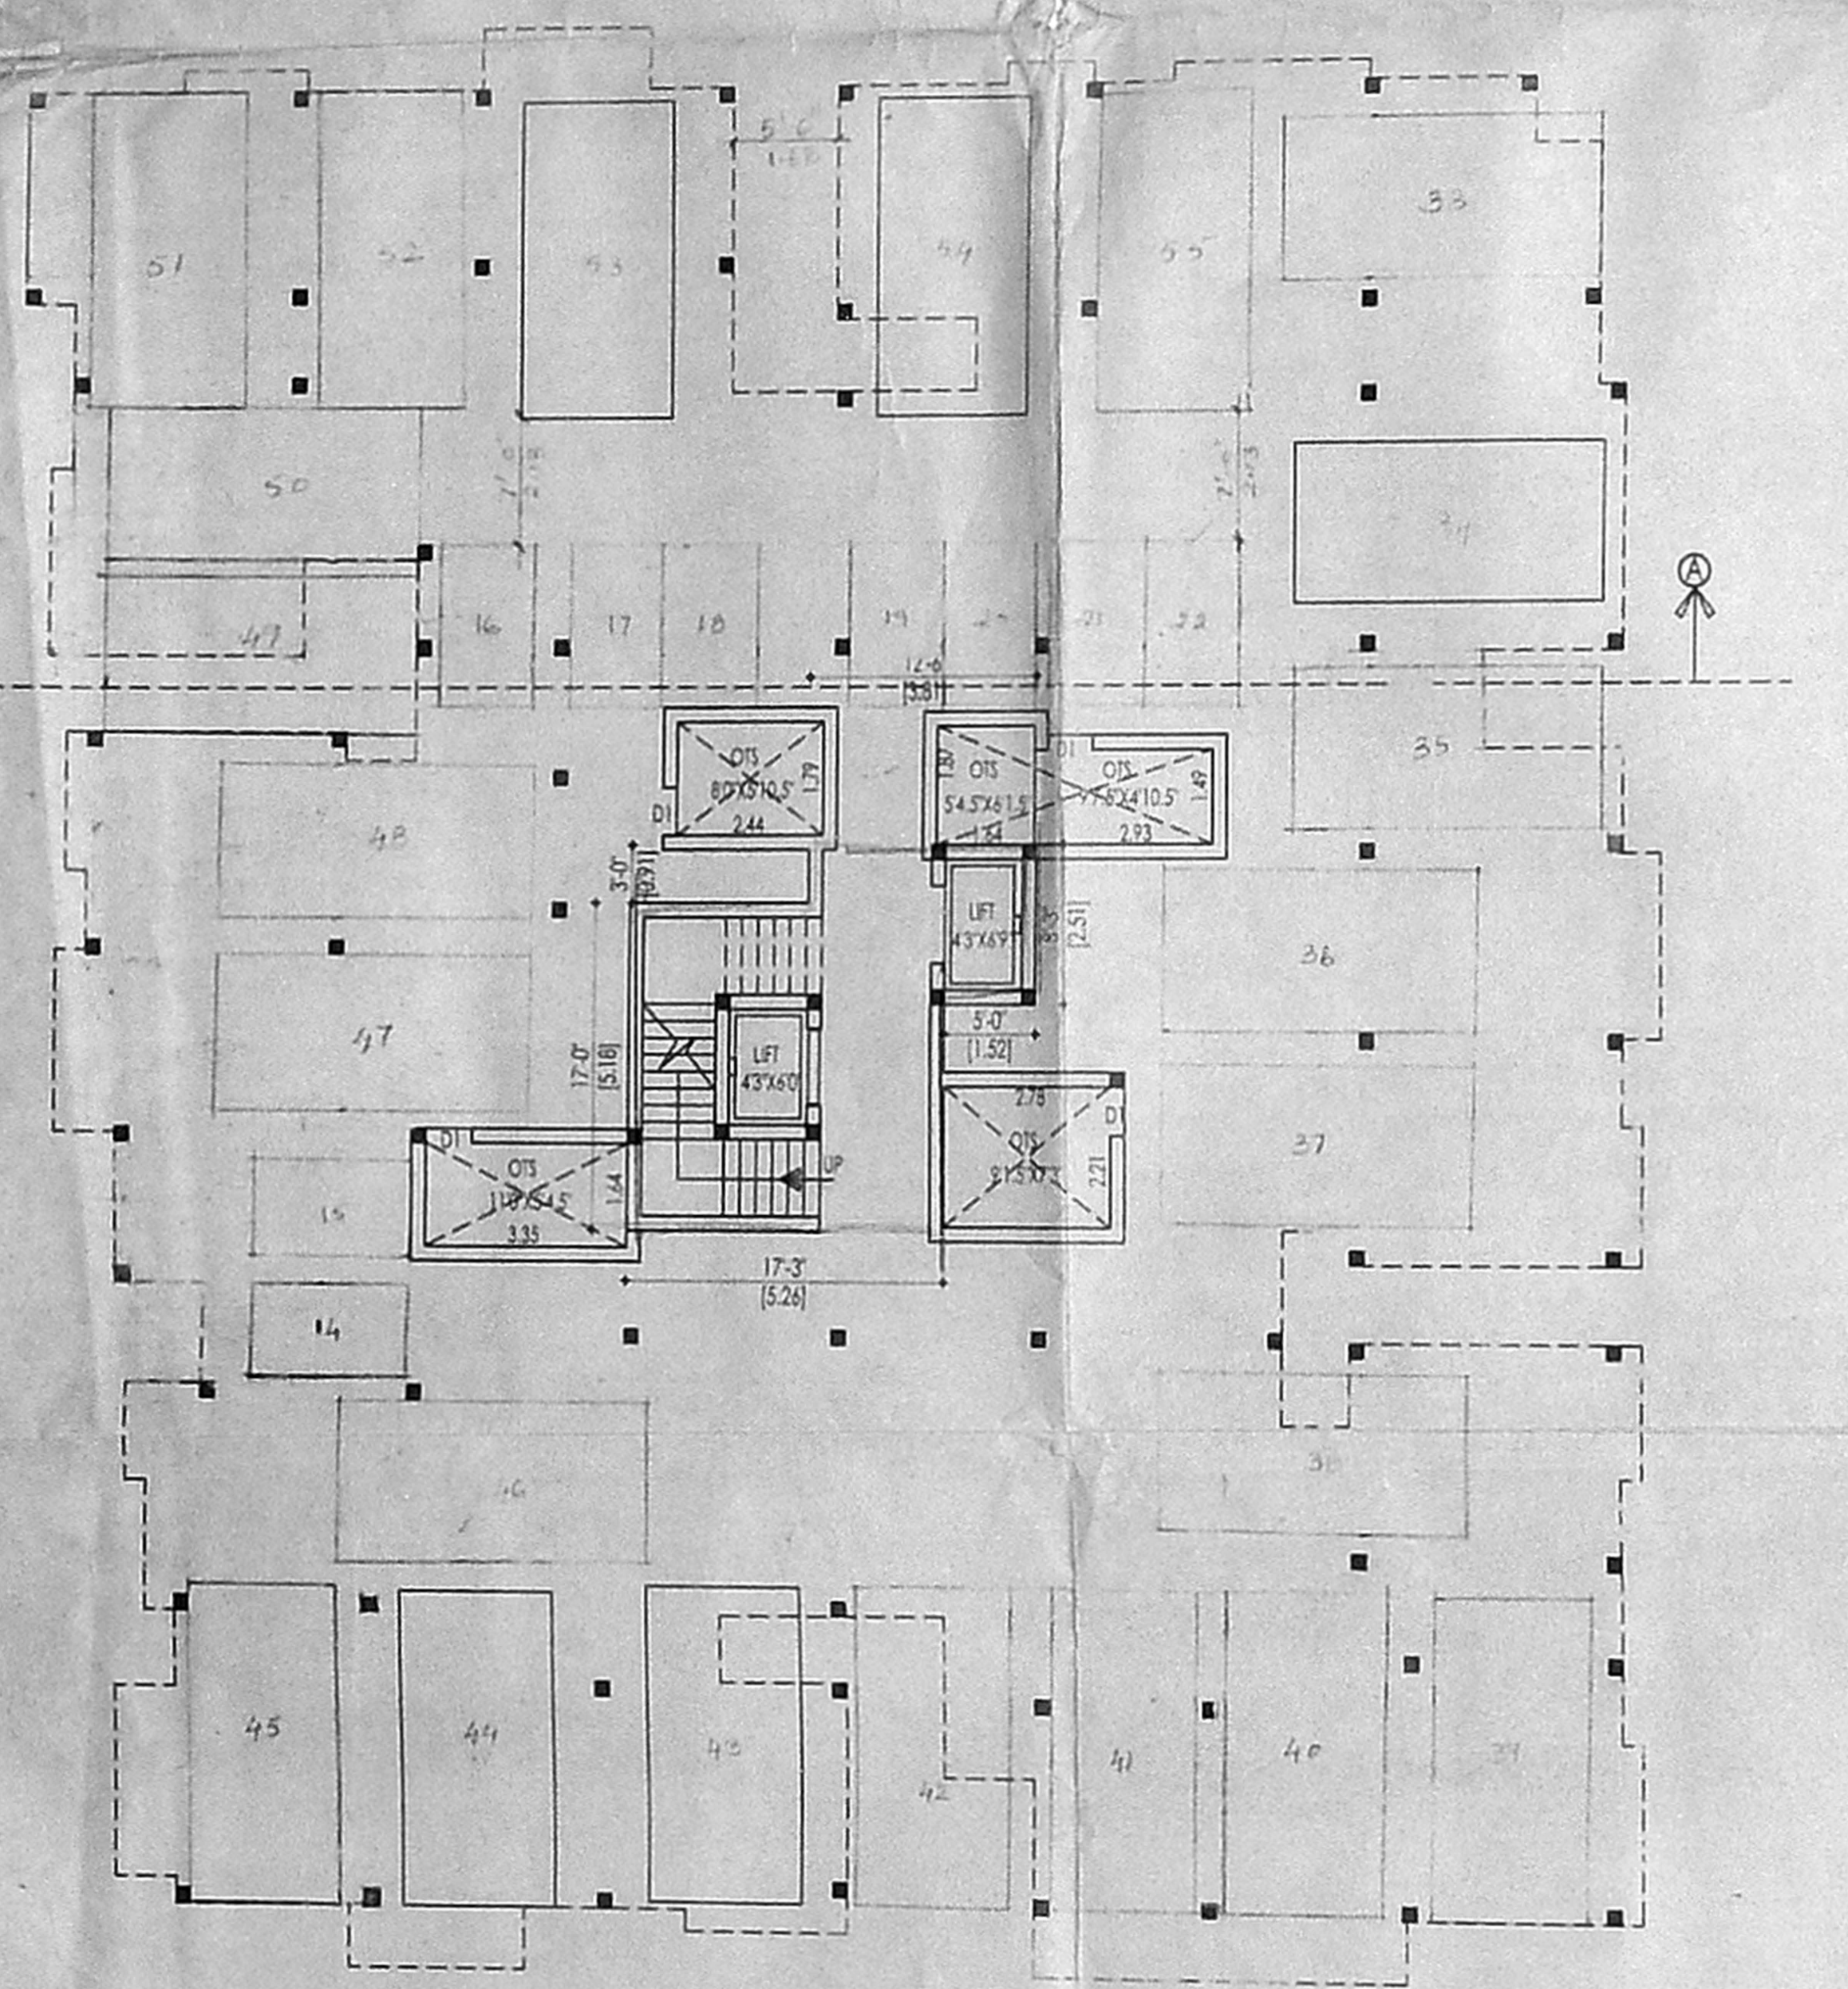

STILT FLOOR PLAN
BLOCK-III

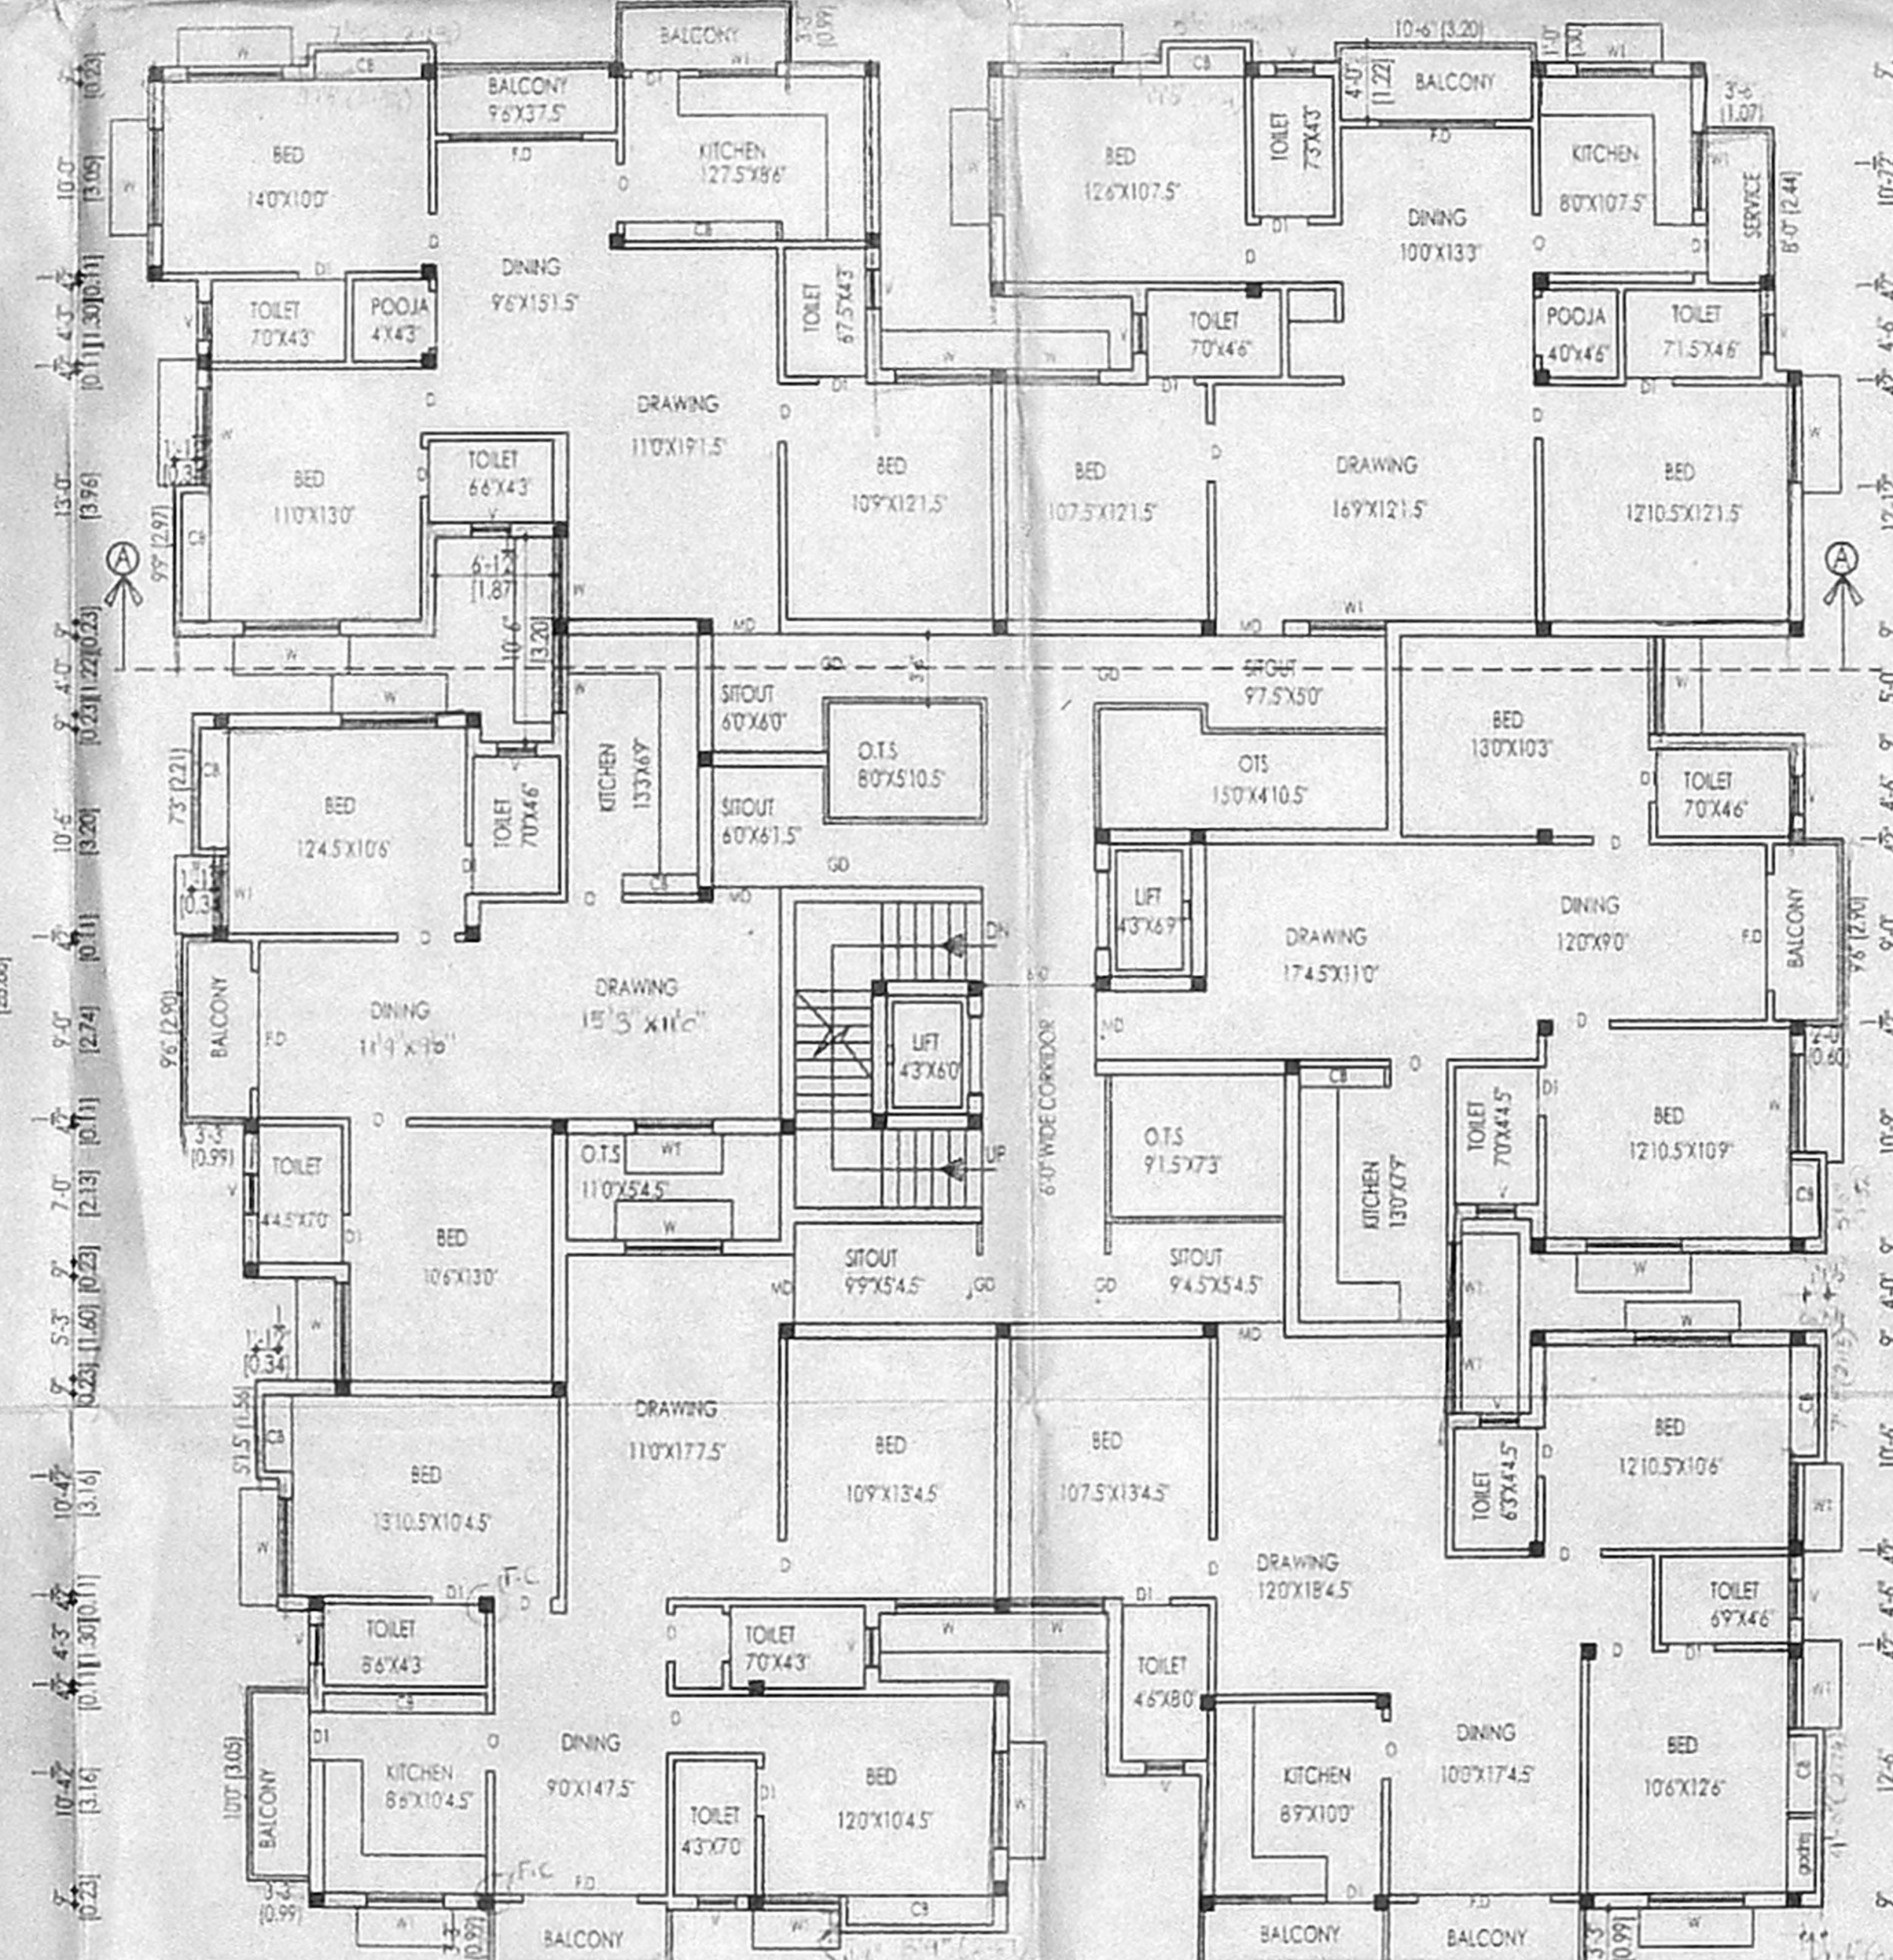

TYPICAL FLOOR PLAN
(FIRST, SECOND, THIRD & FOURTH FLOORS)
BLOCK-III

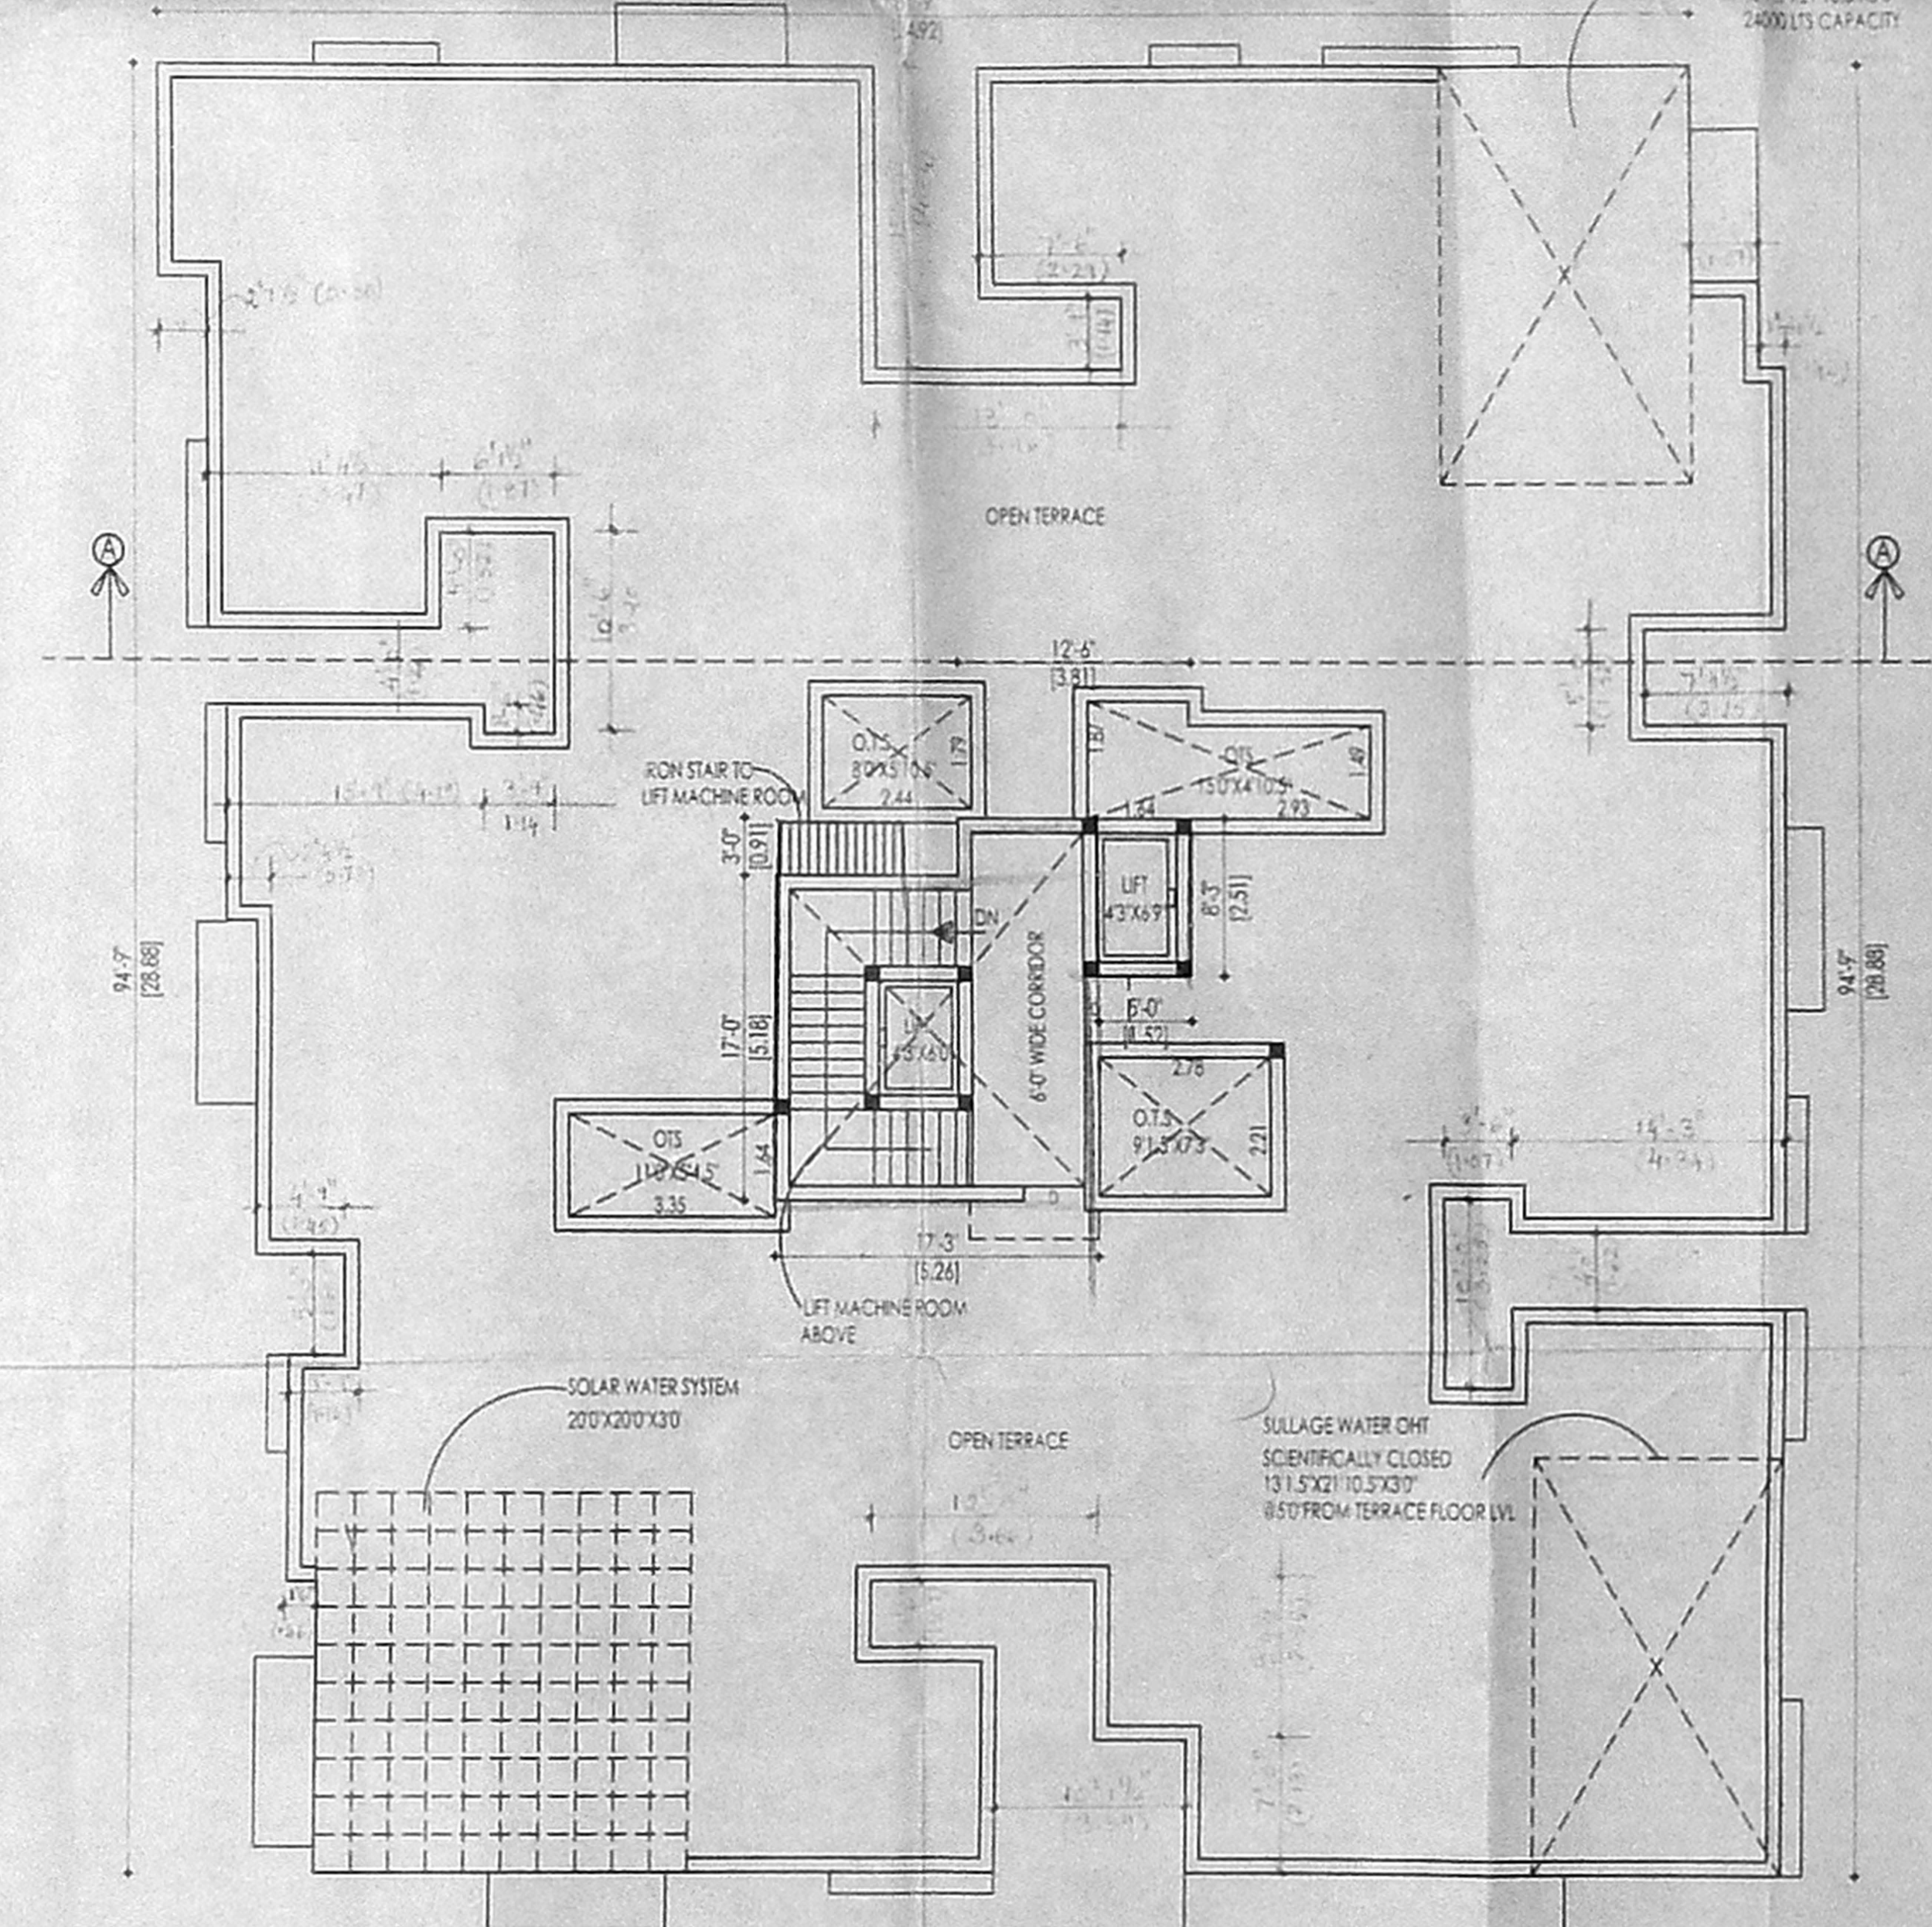


TERRACE FLOOR PLAN
BLOCK-III

CMDA (B)/24 No. 1
No. B.C./2626/2004
P. A. 10/04
A.P.


Revised Plan
Dt: 19-10-04

APPROVED
SUBJECT TO THE CONDITIONS IN
THIS OFFICE LETTER
B.C./2626/2004 Dt: 11-2-04
FOR MEMBER SECRETARY
CHENNAI METROPOLITAN
DEVELOPMENT AUTHORITY
CHENNAI - 600 008.


OFFICE COPY
8/12

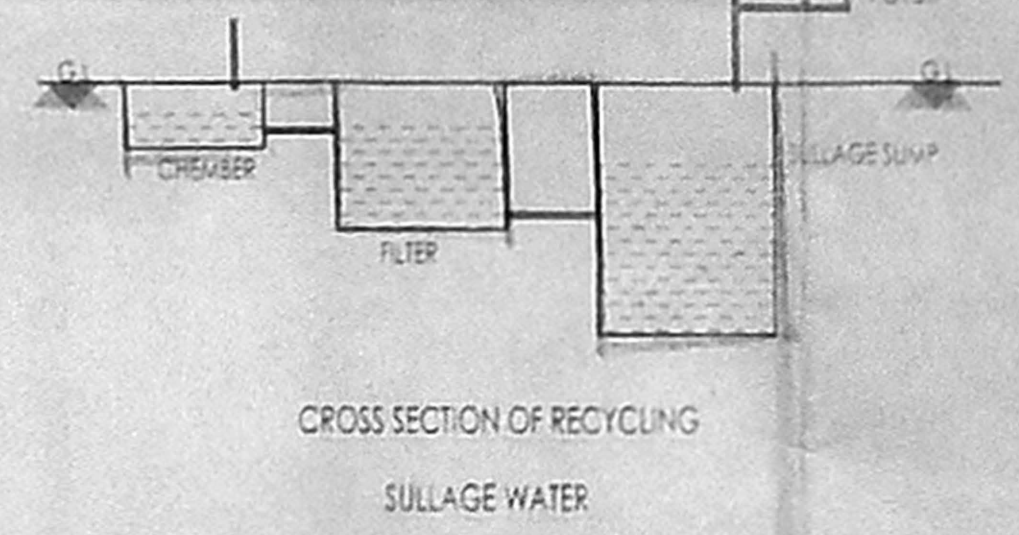


CROSS SECTION OF RECYCLING
SILLAGE WATER

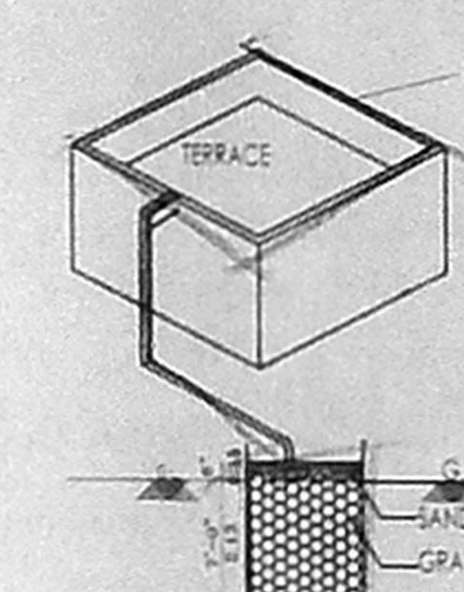

COLLECTION SUMP FOR
HARVESTING FOR TERRACE

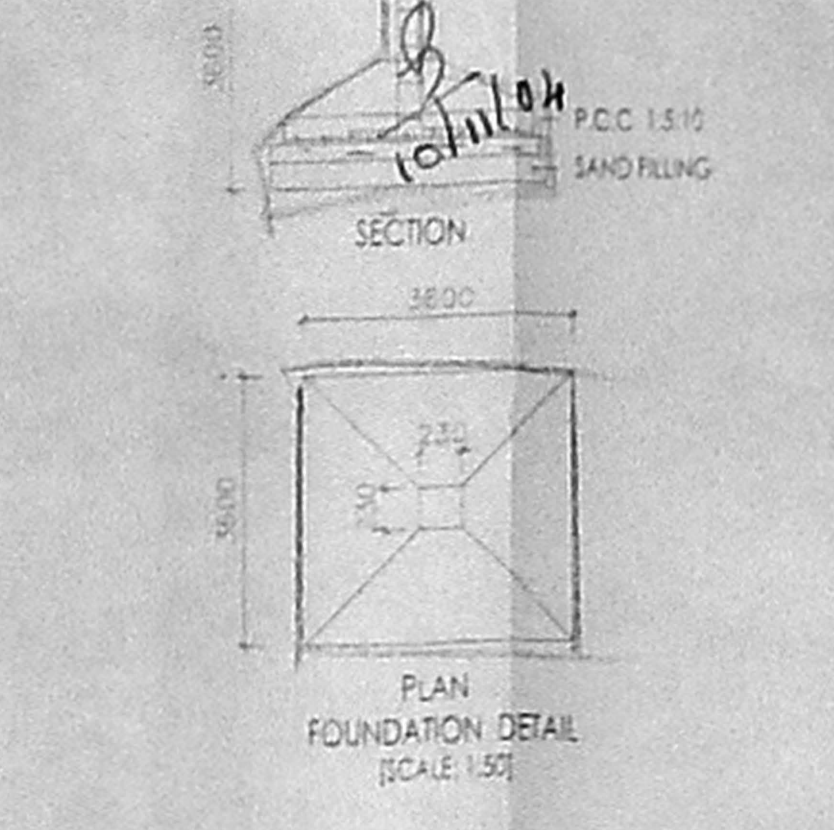

PLAN
FOUNDATION DETAIL
(SCALE: 1:50)

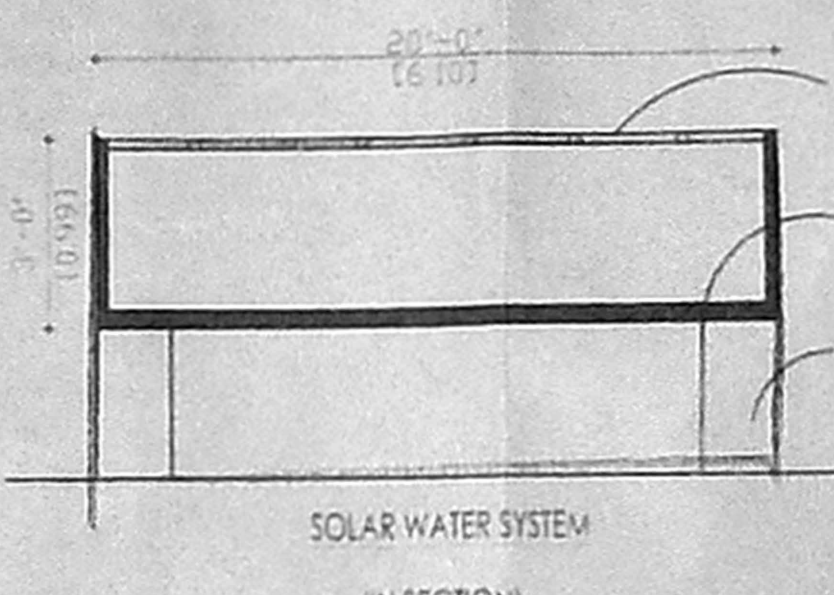

SOLAR WATER SYSTEM
(IN SECTION)

SCHEDULE OF JOINER (BLOCK-III)			
TYPE	DETAIL	WIDTH	HEIGHT
M.D	C.W PANELLED DOOR	990	2135
D	-DO-	915	2135
	-DO-	782	2135
F.D	FRENCH DOOR	1830	2135
W	C.W GLAZED WINDOW	1524	1372
W1	-DO-	1220	1372
O	OPENING	915	2135
V	C.W GLAZED VENTILATOR	610	915

SPECIFICATION:	
FOUNDATION	R.C.C COLUMN FOOTINGS
BRICK WORK	C.M 1:6 FOR SUPER STRUCTURE
PLASTERING	C.M 1:5 FOR WALLS & 1:3 FOR CEILING
FLOORING	MOSAIC FLOORING
CEMENT PAINT	2 COAT FOR WALLS & 1 EXTRA COAT FOR CEILING
R.C.C	1:2.4 FOR SLABS & LINTELS
WOOD WORK	ALL WOOD WORKS IN BEST QUALITY TIMBER
WEATHERING	BUELLY LIME MORTAR OVER ROOF SLAB ONE LAYER OF COUNTRY TILES

COLOUR INDEX:	
PROPOSAL	[Symbol]
ROAD/STREET	[Symbol]
BOUNDARY/SITE	[Symbol]

AREA STATEMENT SQ. M	
STILT FLOOR	33.18
FIRST FLOOR	673.04
SECOND FLOOR	673.04
THIRD FLOOR	673.04
FOURTH FLOOR	673.04
TOTAL BUILT UP AREA	2725.34




PROPOSED REVISED RESIDENTIAL
BUILDING AT
OLD DOOR NO: 140, NEW DOOR
NO: 150, AND PLOT NO:
S: A 162, A163, A164 & A165
PILLYAR KOIL STREET,
JAFFERKhanPET, ASHOK NAGAR,
CHENNAI 83, OLD S.NO: 359/1,
359/2, & 360/1 PART
T.S.NO: 2, BLOCK NO: 127,
KODAMBAKKAM VILLAGE,
MAMBALAM GUNDU TALUK.

SCALE 1/8 = 1-0'	DATE
	DRAWN




SIGNATURE OF OWNER

E. K. SELVAM,
B.E. (CIVIL), A.M.I.E., C.Eng. (I), AIT-
C. No. 111, 112, 113, 1000.

LICENSED SURVEYOR

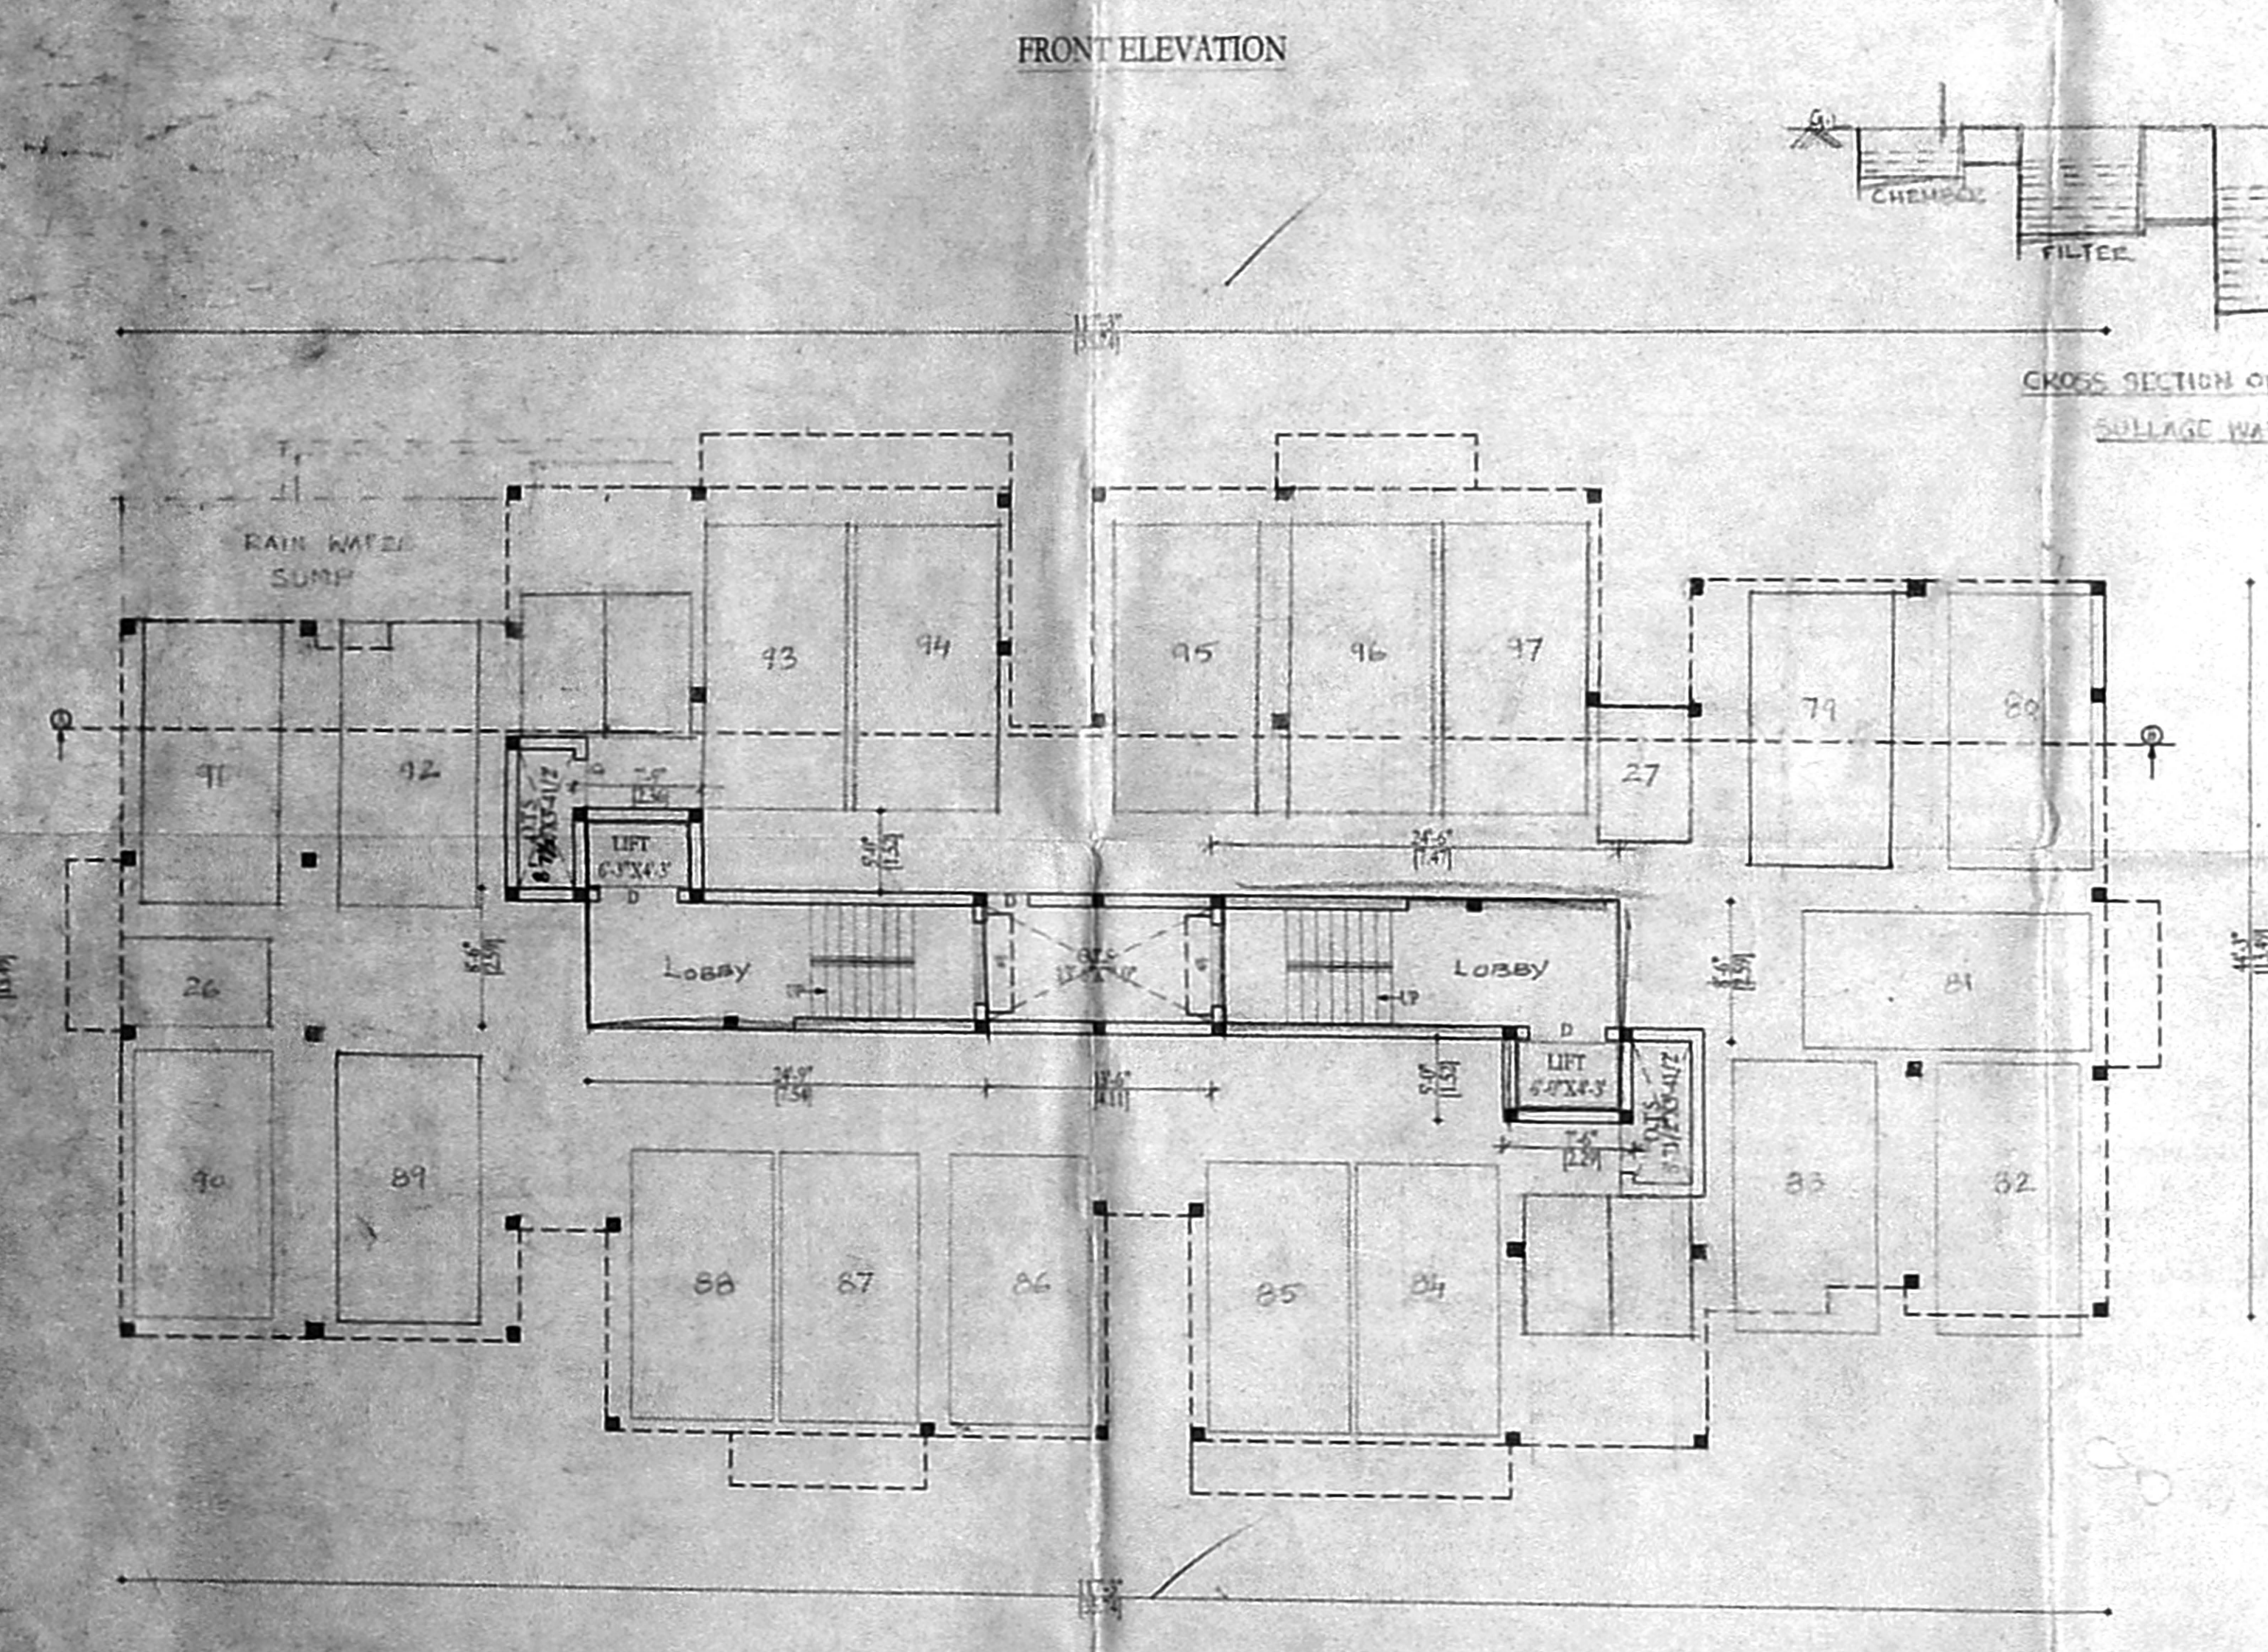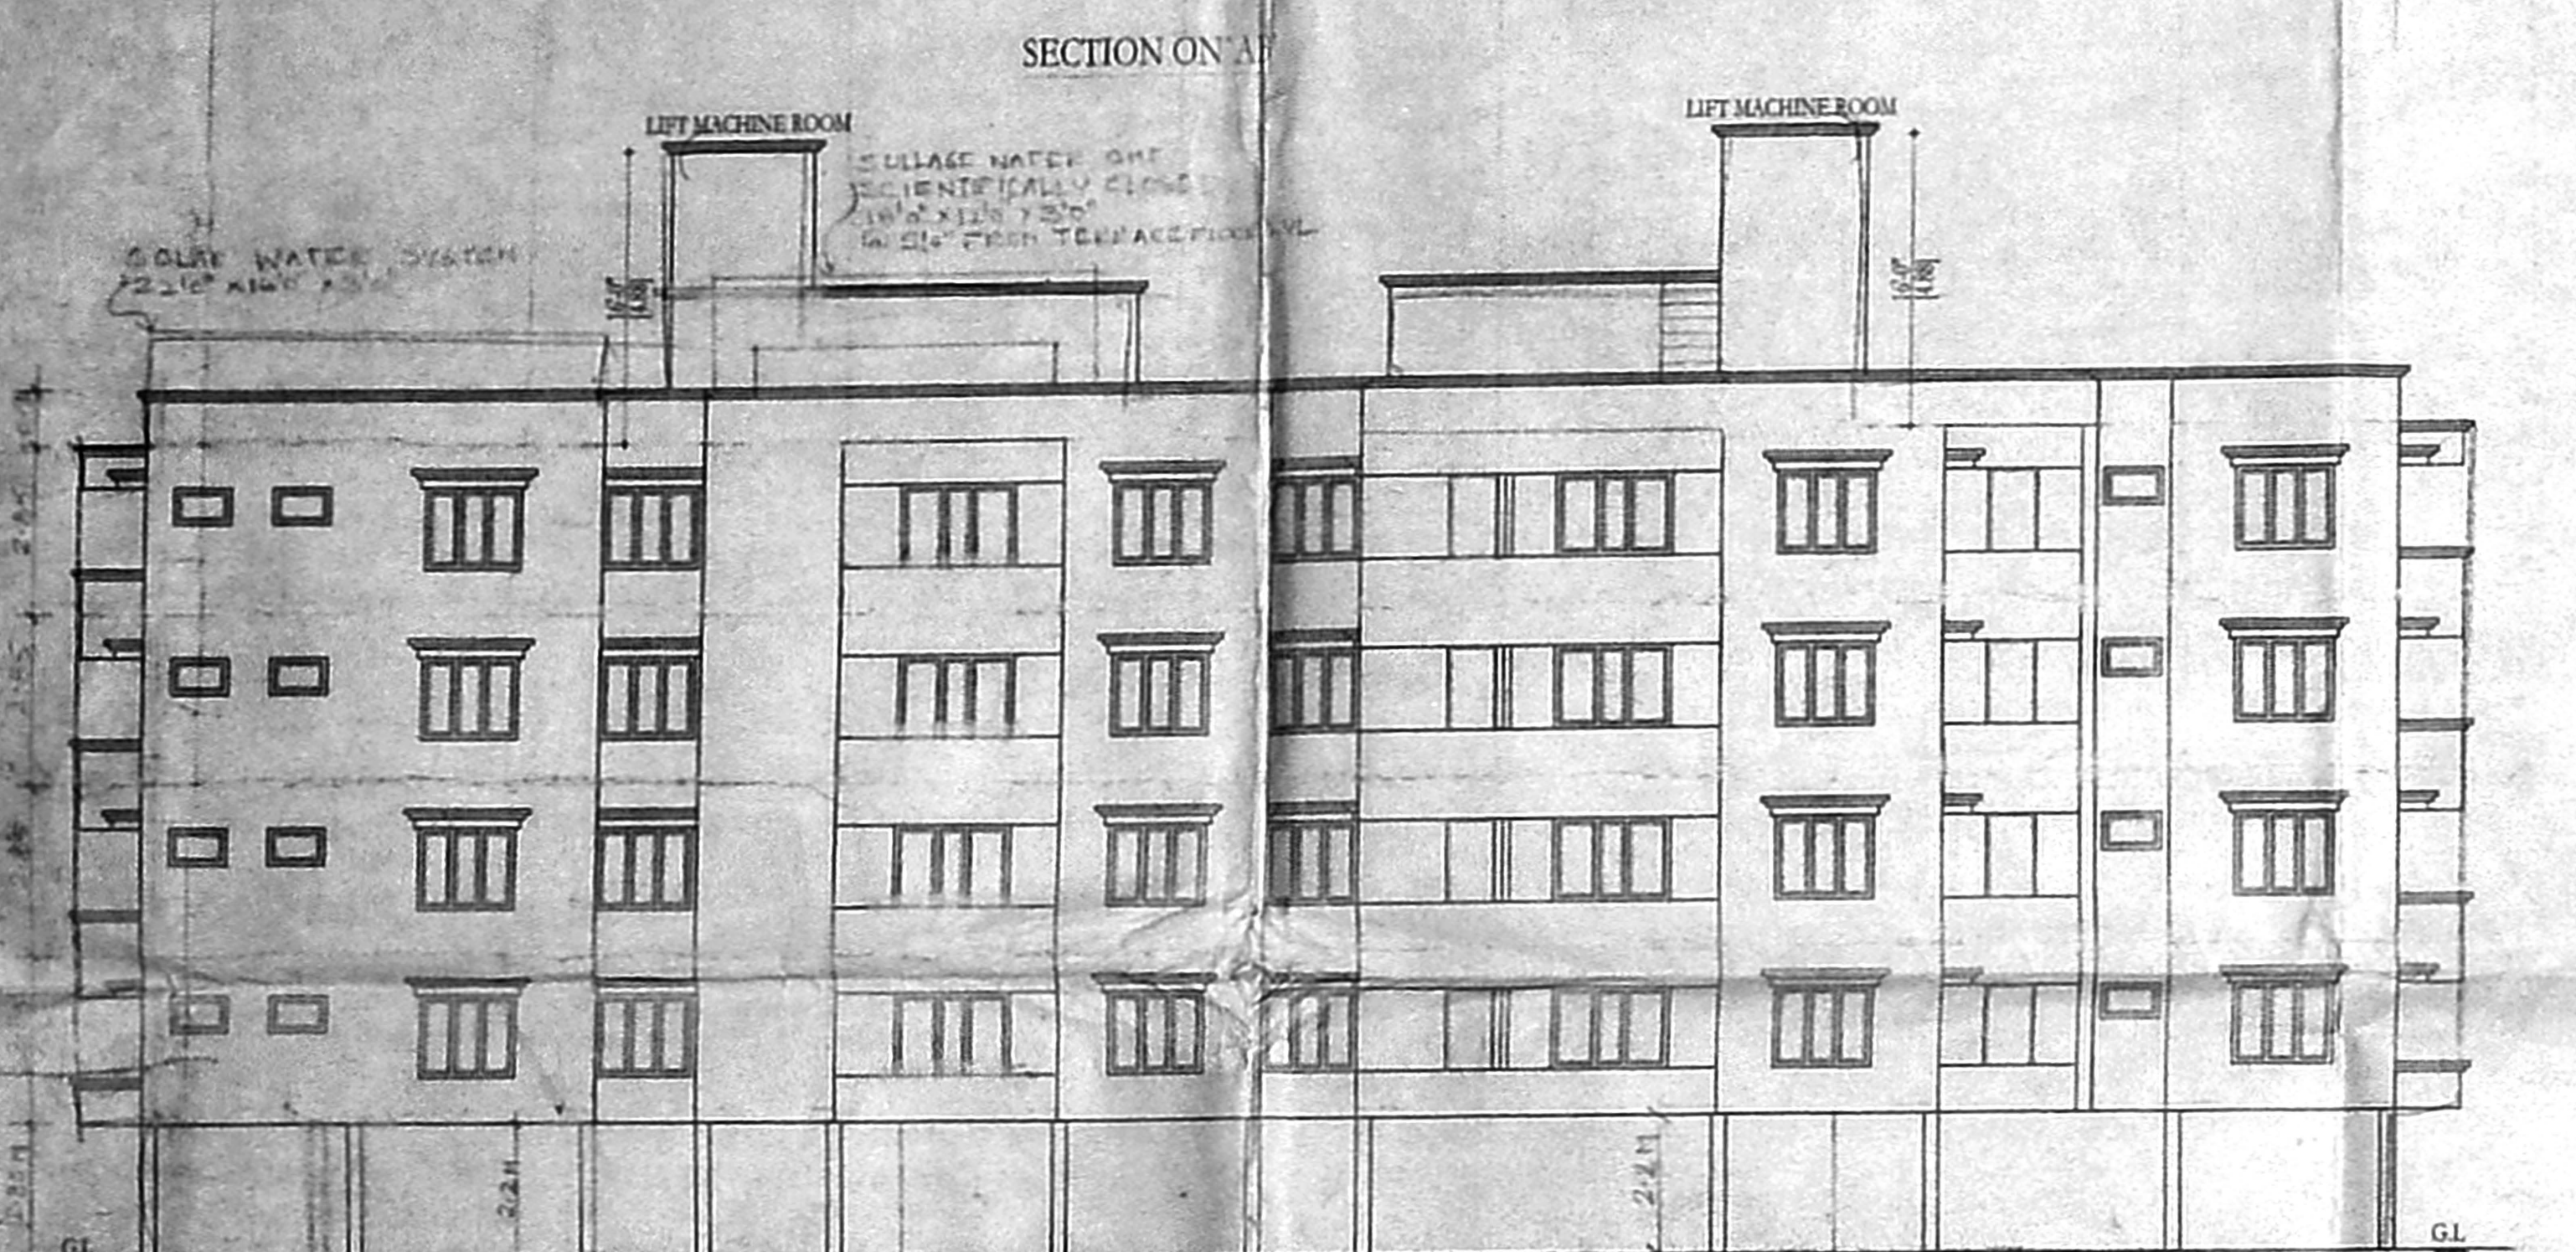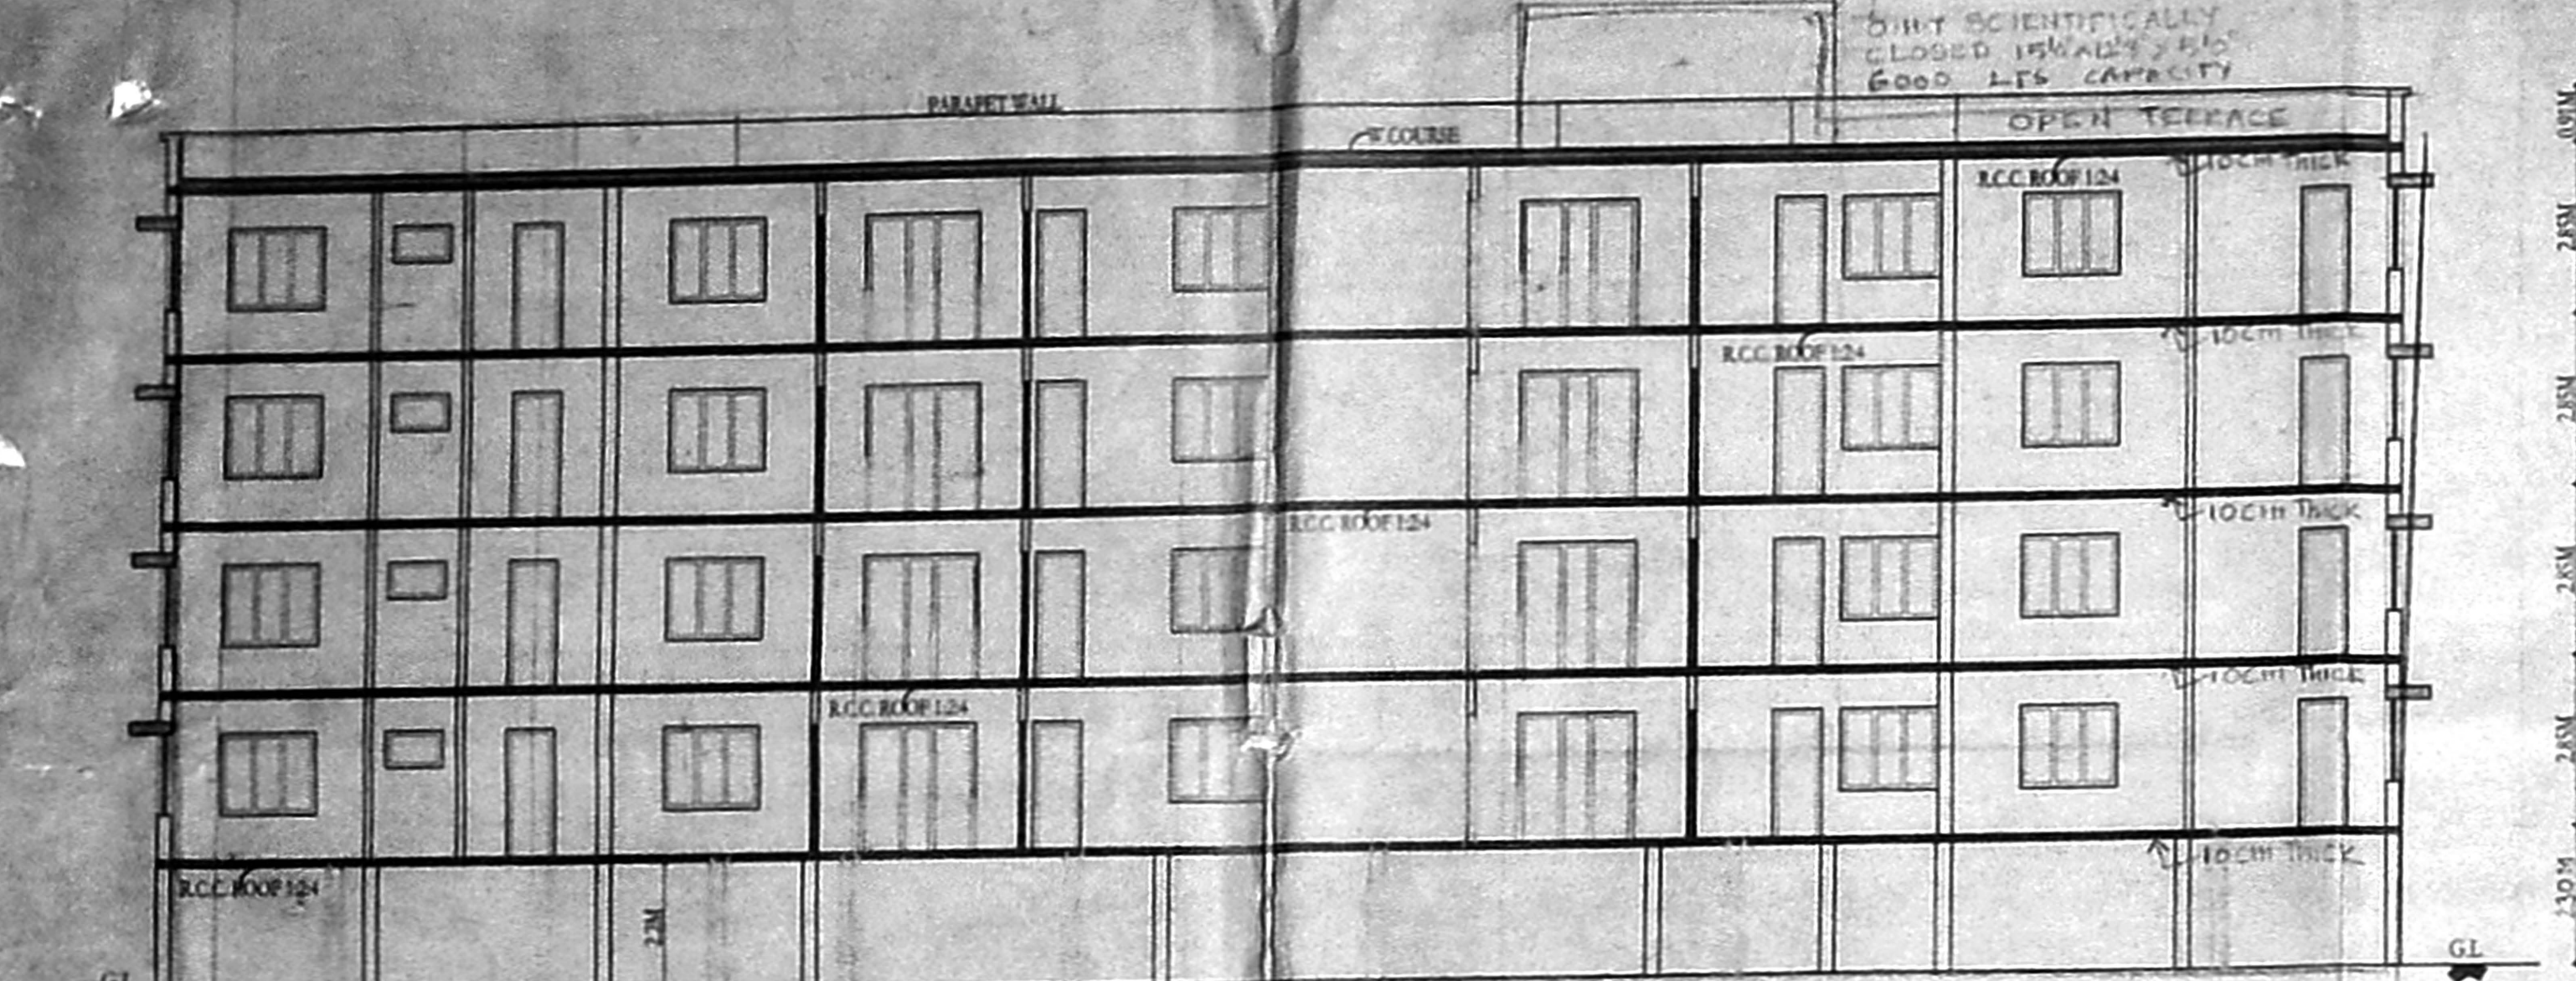

STILT FLOOR PLAN
BLOCK V

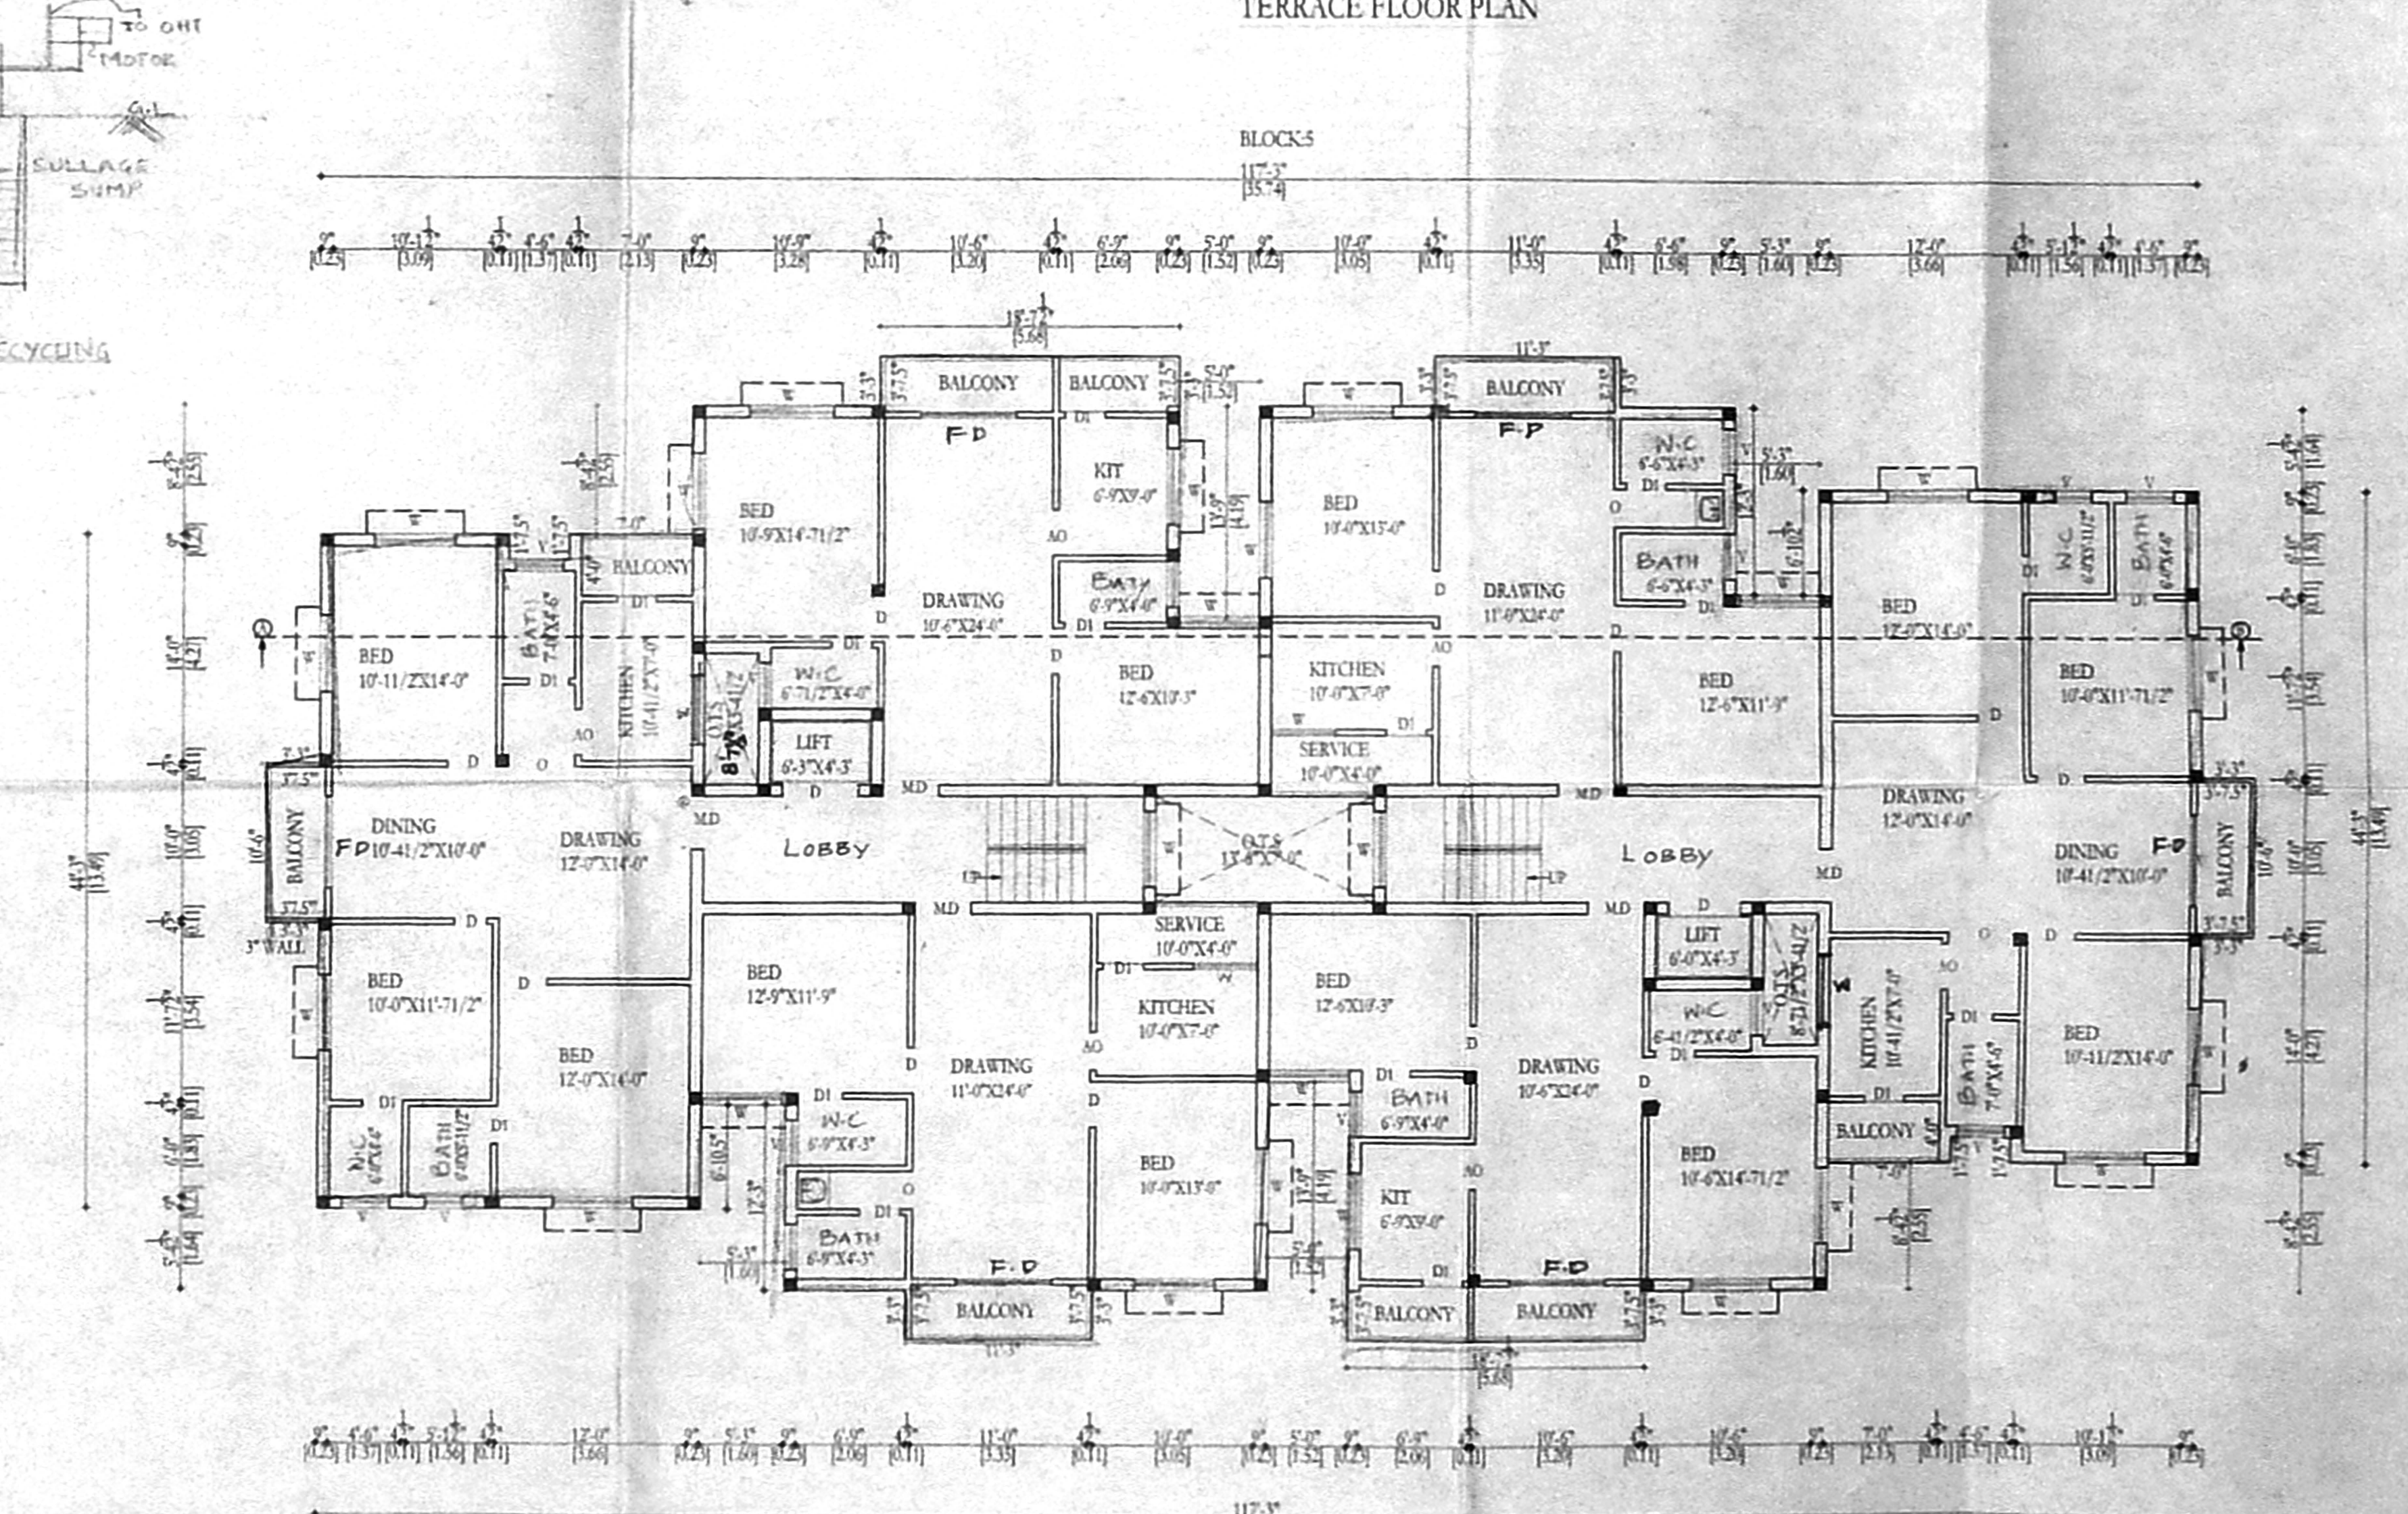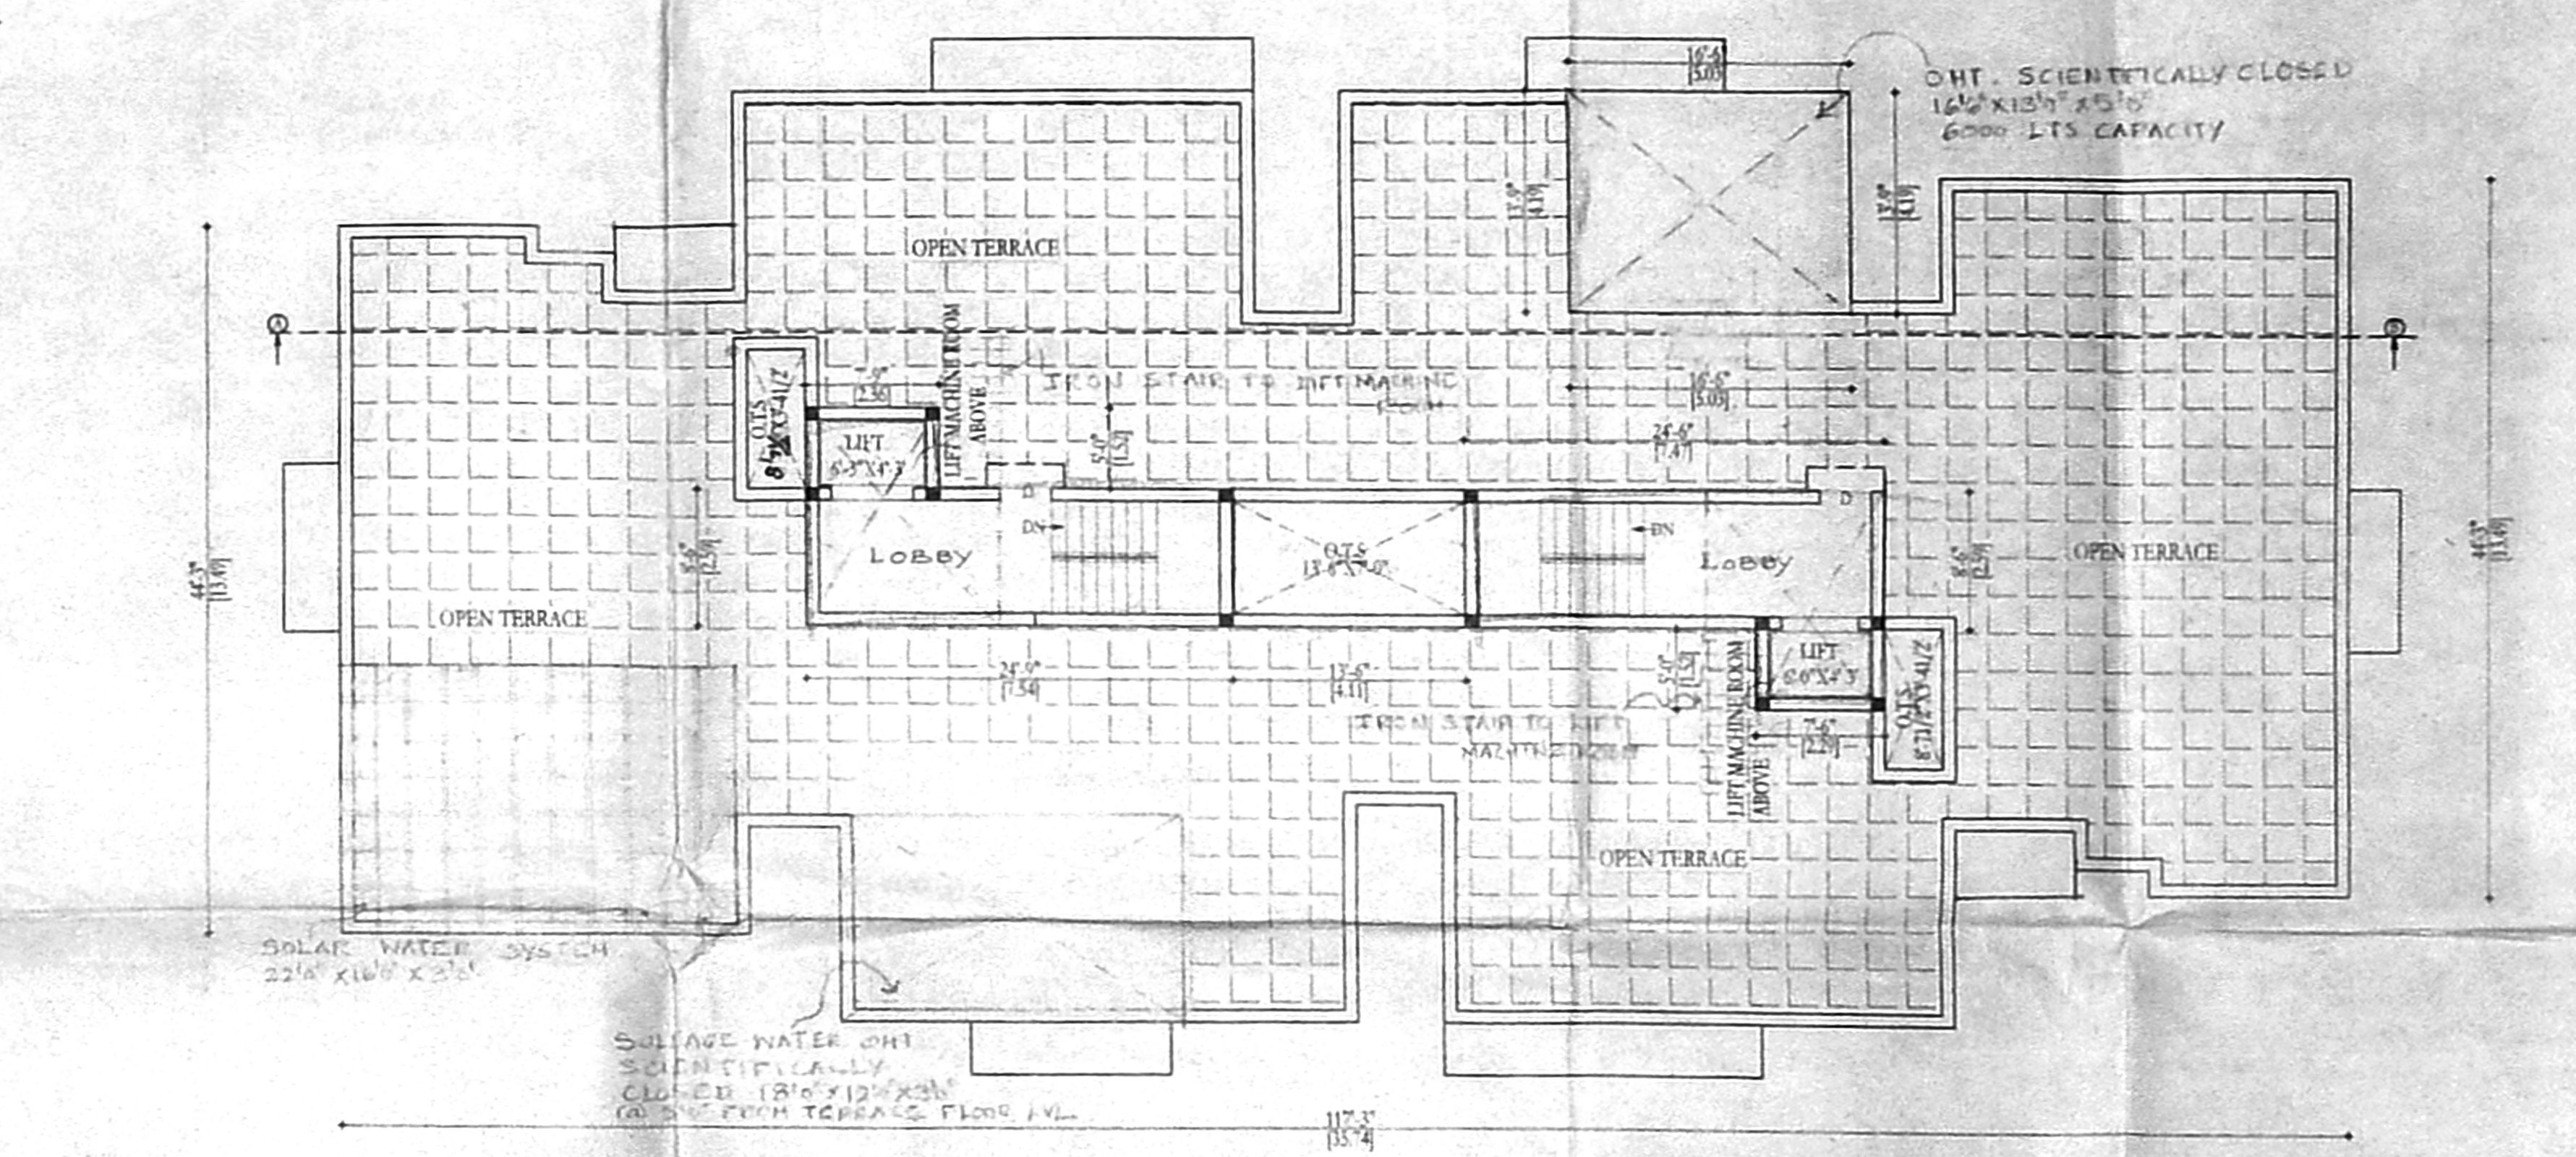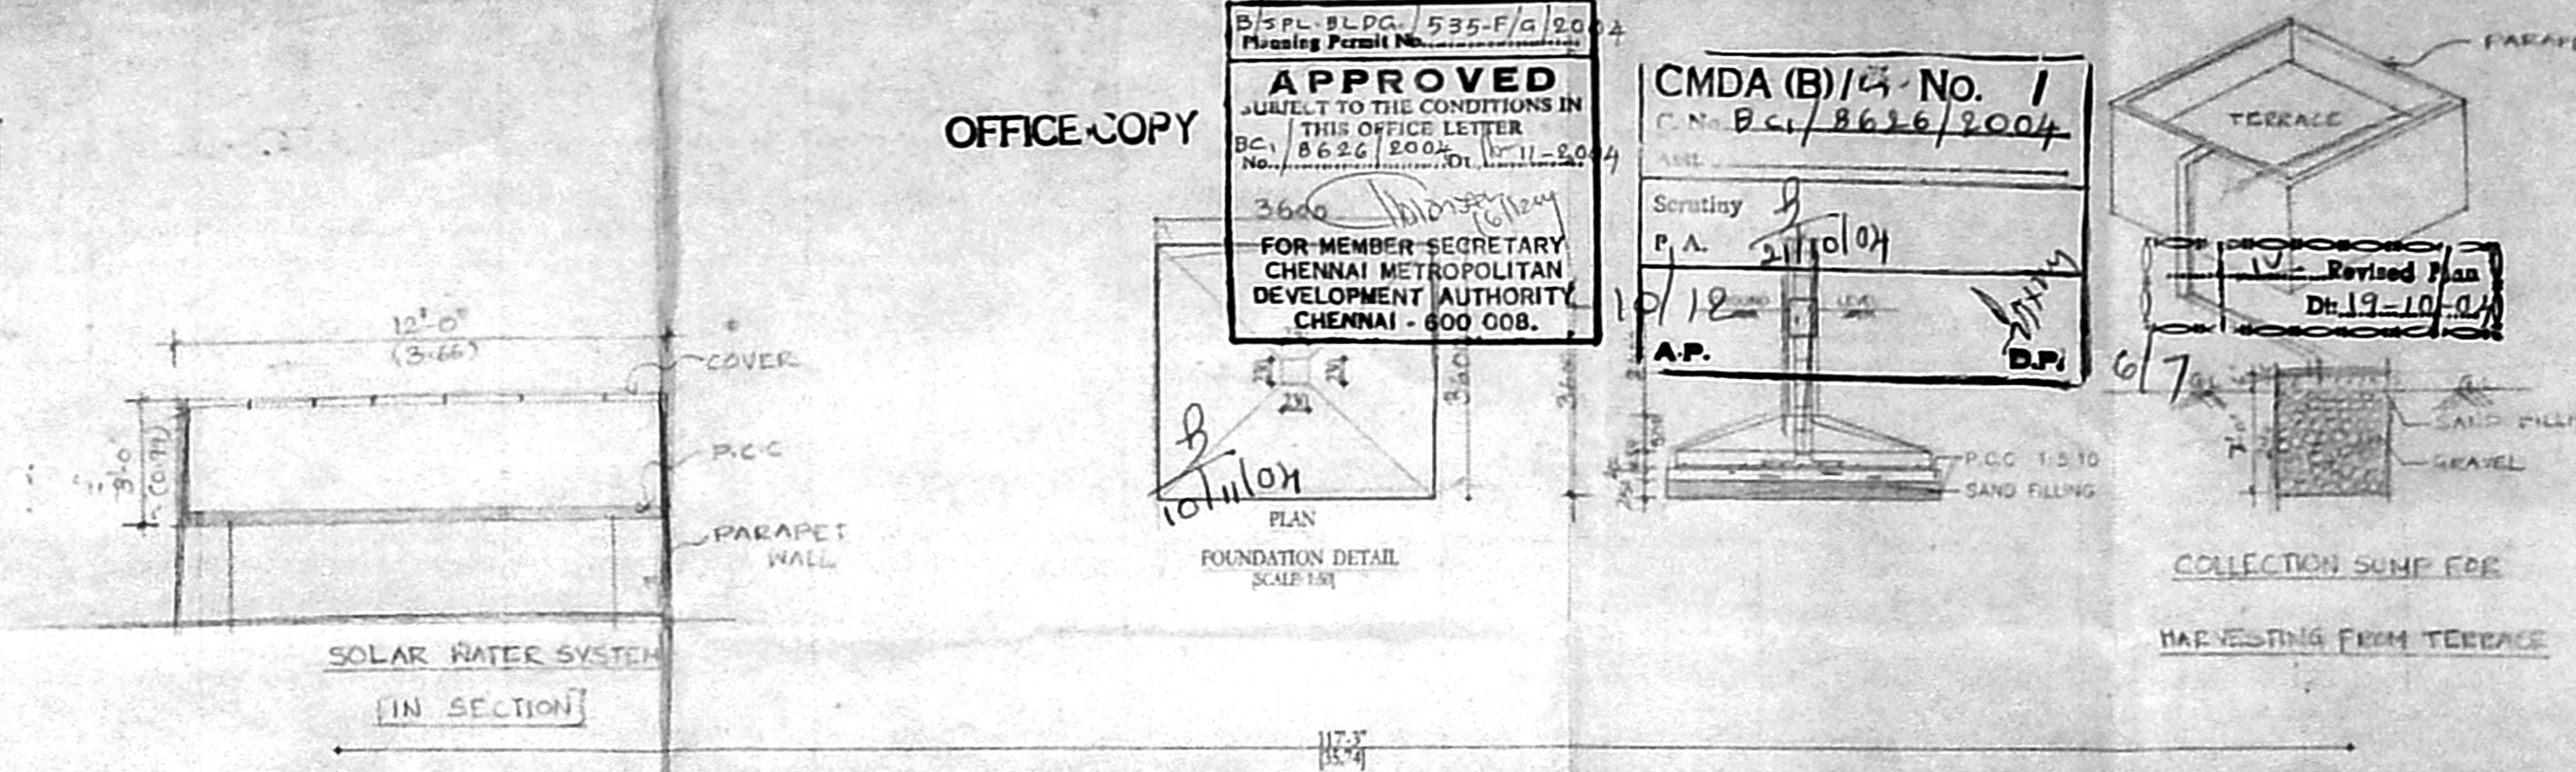

TYPICAL FLOOR PLAN
FIRST, SECOND, THIRD & FOURTH FLOORS
BLOCK V

OFFICE COPY

APPROVED
SUBJECT TO THE CONDITIONS IN THIS OFFICE LETTER
No. B.E.26/2004
3600
FOR MEMBER SECRETARY
CHENNAI METROPOLITAN
DEVELOPMENT AUTHORITY
CHENNAI - 600 008.

CMDA (B)/C No. 1
C.N. B.C./8626/2004
Scrutiny
P.A. 2/10/04
10/12
A.P.
B.P.I.

1.2. Revised Plan
Dt. 19-10-04

BLOCK NO: V

SCHEDULE OF JOINERY

TYPE	DETAIL	WIDTH	HEIGHT
M.D	C.W. PANELLED DOOR	900	2135
D	-00-	915	2135
W	-00-	762	2135
W	C.W. SLAZED WINDOW	1830	1372
W	-00-	1200	1372
W	-00-	915	1372
W	C.W. SLAZED WINDOW	915	915

SPECIFICATION

FOUNDATION: R.C.C. COLUMN FOOTINGS
BACK WALL: CM 1:6 FOR SUPER STRUCTURE
PLASTERING: CM 1:6 FOR WALLS & 1:3 FOR CEILING
FLOORING: MOSAIC FLOORING
CEMENT PAINT: 2 COAT FOR WALLS & 1 EXTRA COAT FOR CEILING
R.C.C.: 1:2:4 FOR SLABS & LEVELS
WOOD WORK: ALL WOOD WORKS IN BEST QUALITY TIMBER
WEATHERING: BARELY LINE WORK FOR OVER ROOF COURSE
ROOFING: SLAB ONE LAYER OF COUNTRY TILES

COLOUR INDEX

PROPOSAL: [Symbol]

ROAD/STREET: [Symbol]

BOUNDARY/ST: [Symbol]

AREA STATEMENT 90 M

STILT FLOOR	47.46
FIRST FLOOR	756.30
SECOND FLOOR PART	556.30
THIRD FLOOR	556.30
FOURTH FLOOR	556.30
TOTAL BUILDUP AREA	2222.66

PROPOSED REVISED RESTRICTIONS
COLLECTING AT
OLD DOOR NO:140, NEW DOOR NO
150, AND PLOT NOS: A 162, A163,
A164 & A165 PILLAYAR KOIL
STREET, JAFFERHANPET, ASHOK
NAGAR, CHENNAI-600083
OLD SURVEY NO: 359/1, 359/2,
& 360/1 PART, T.S. NO: 2, BLOCK
NO: 127, KODAMBAKKAM VILLAGE
MAMBALAM GUINDY TALUK

SCALE: 1/8" = 1'-0"

DATE: 8-2-03

DRAWN: [Signature]

CHECKED: [Signature]

APPROVED: [Signature]

SIGNATURE OF OWNER/POWER AGENT

LICENSED SURVEYOR

[Signature]

E. K. SELVAM,
B.E. (CIVIL) & B. Engg (I), A.M.I.E.
CLASS 1, SURVEYOR,
1, 1/2, 1/3, 1/4, 1/1398, 1/

