




ELEVATION

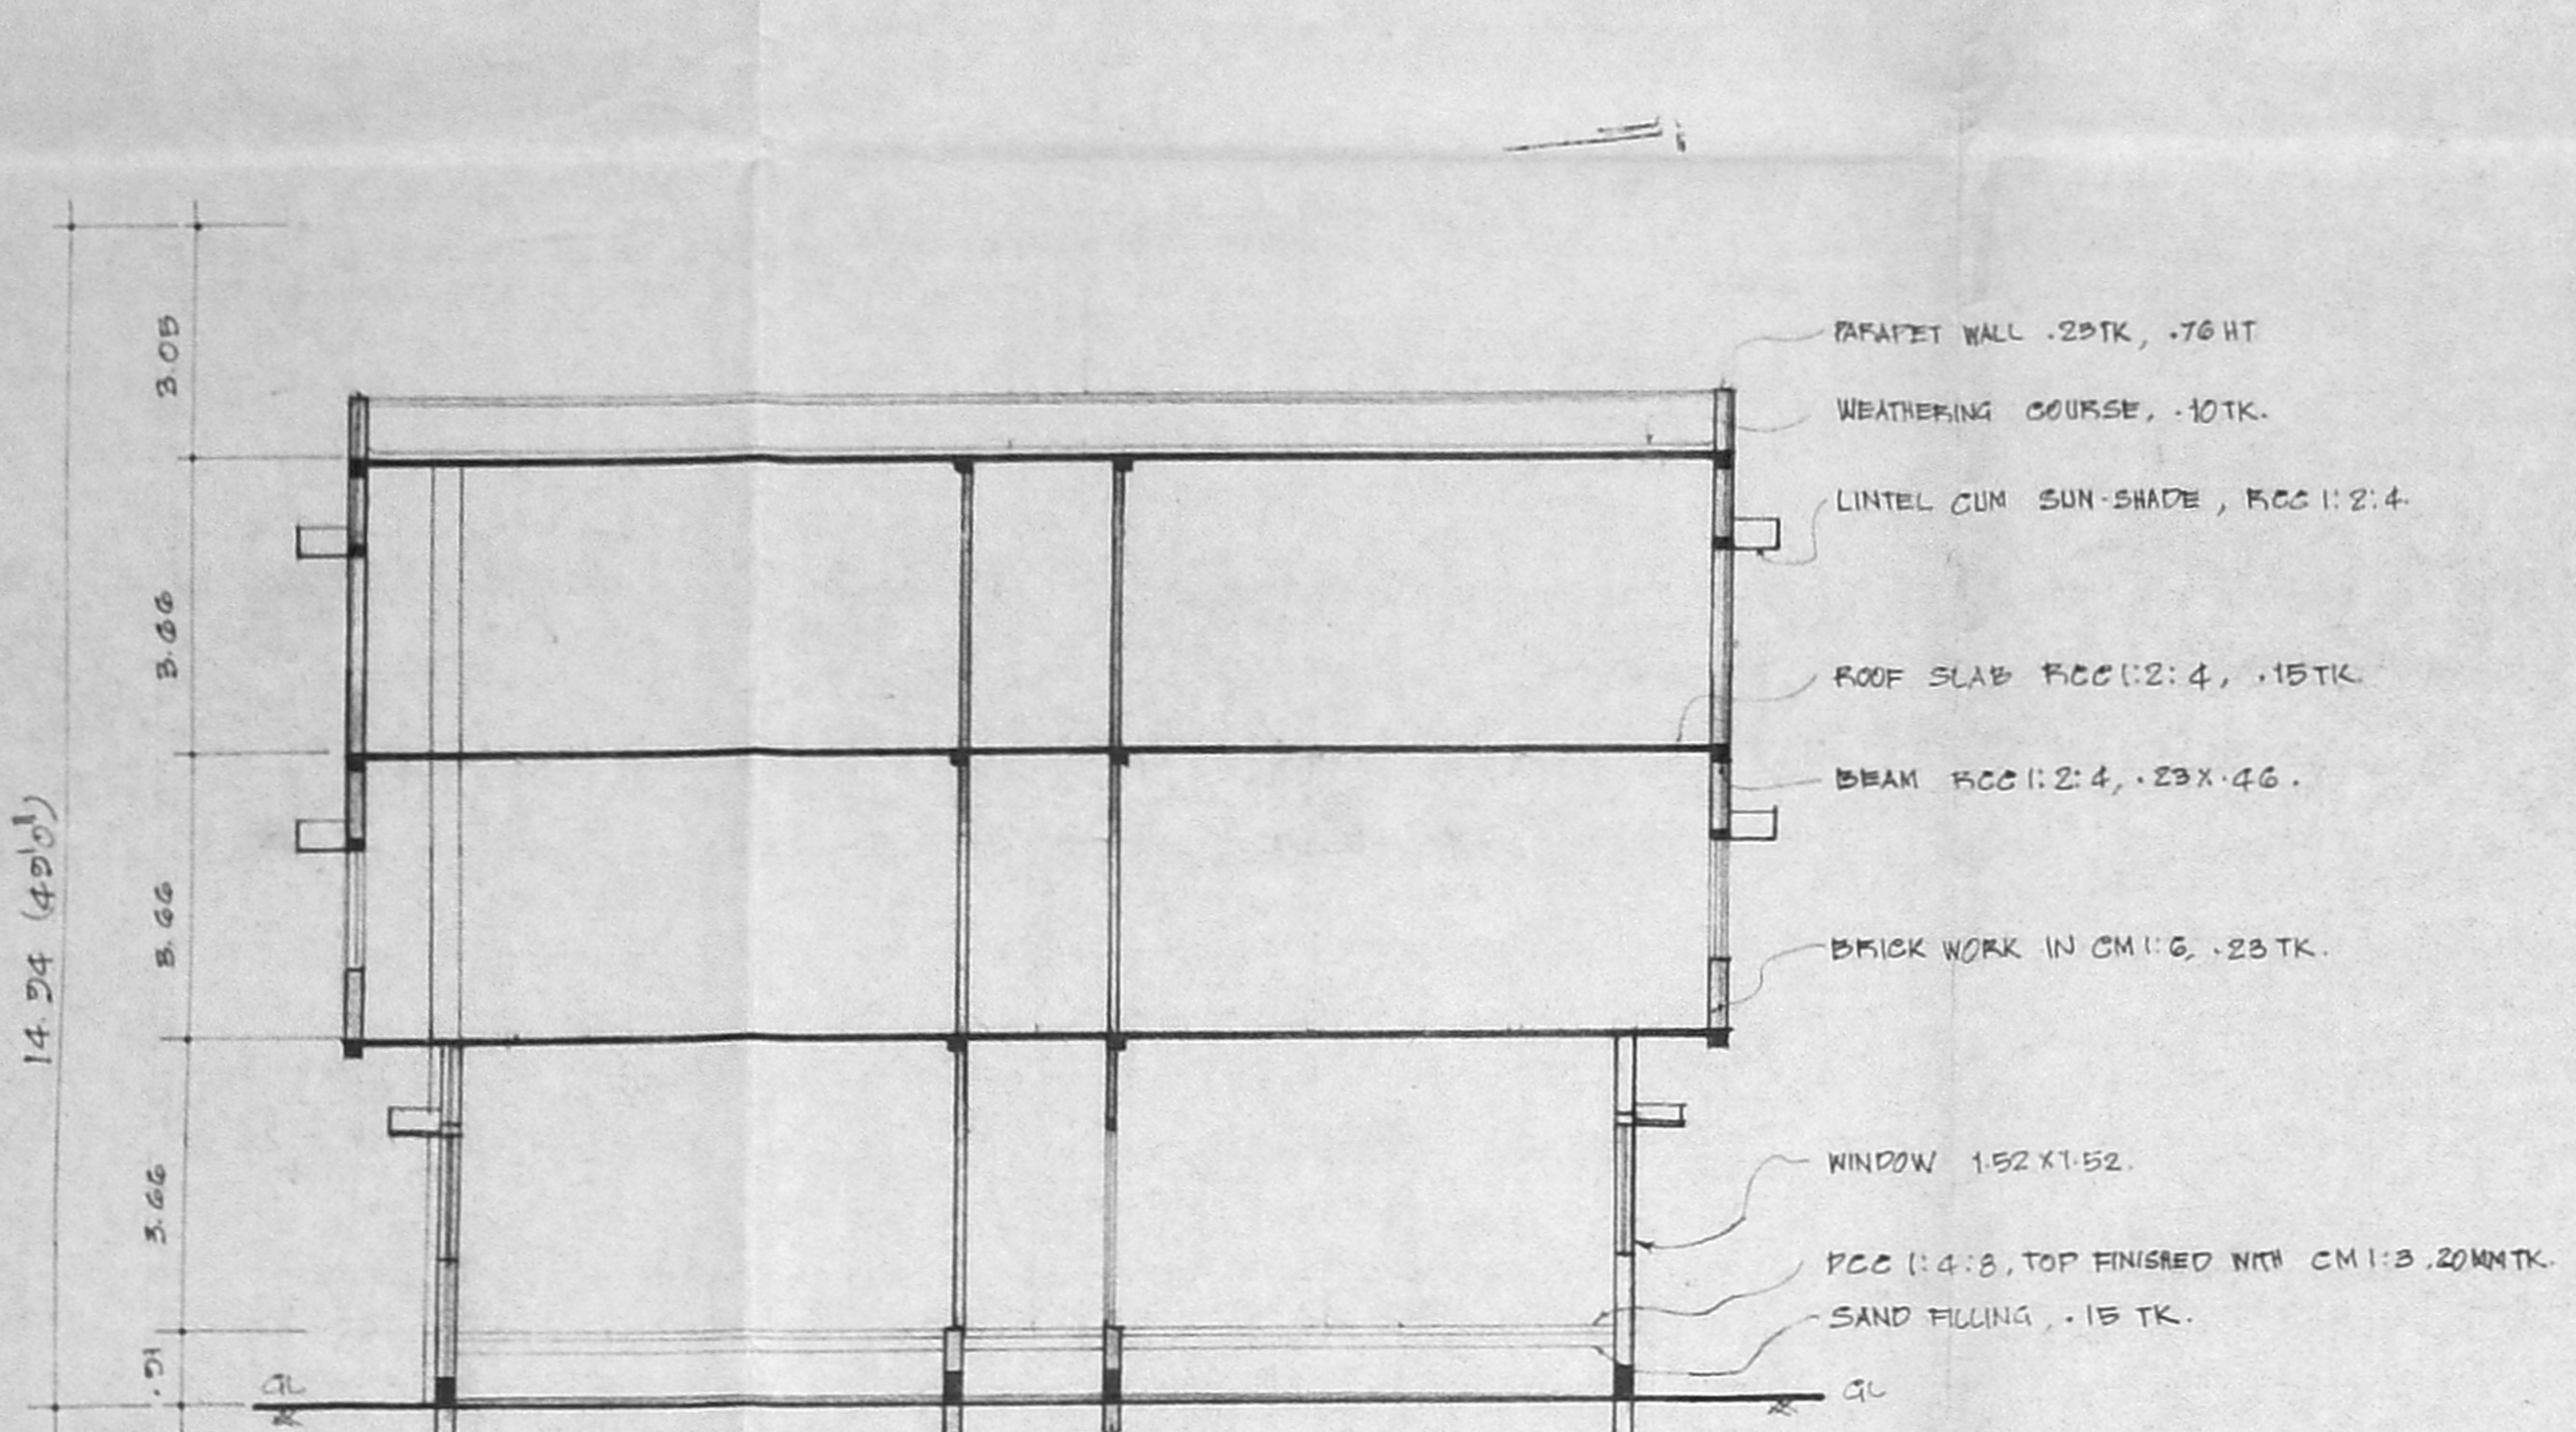


SECTION ON AB

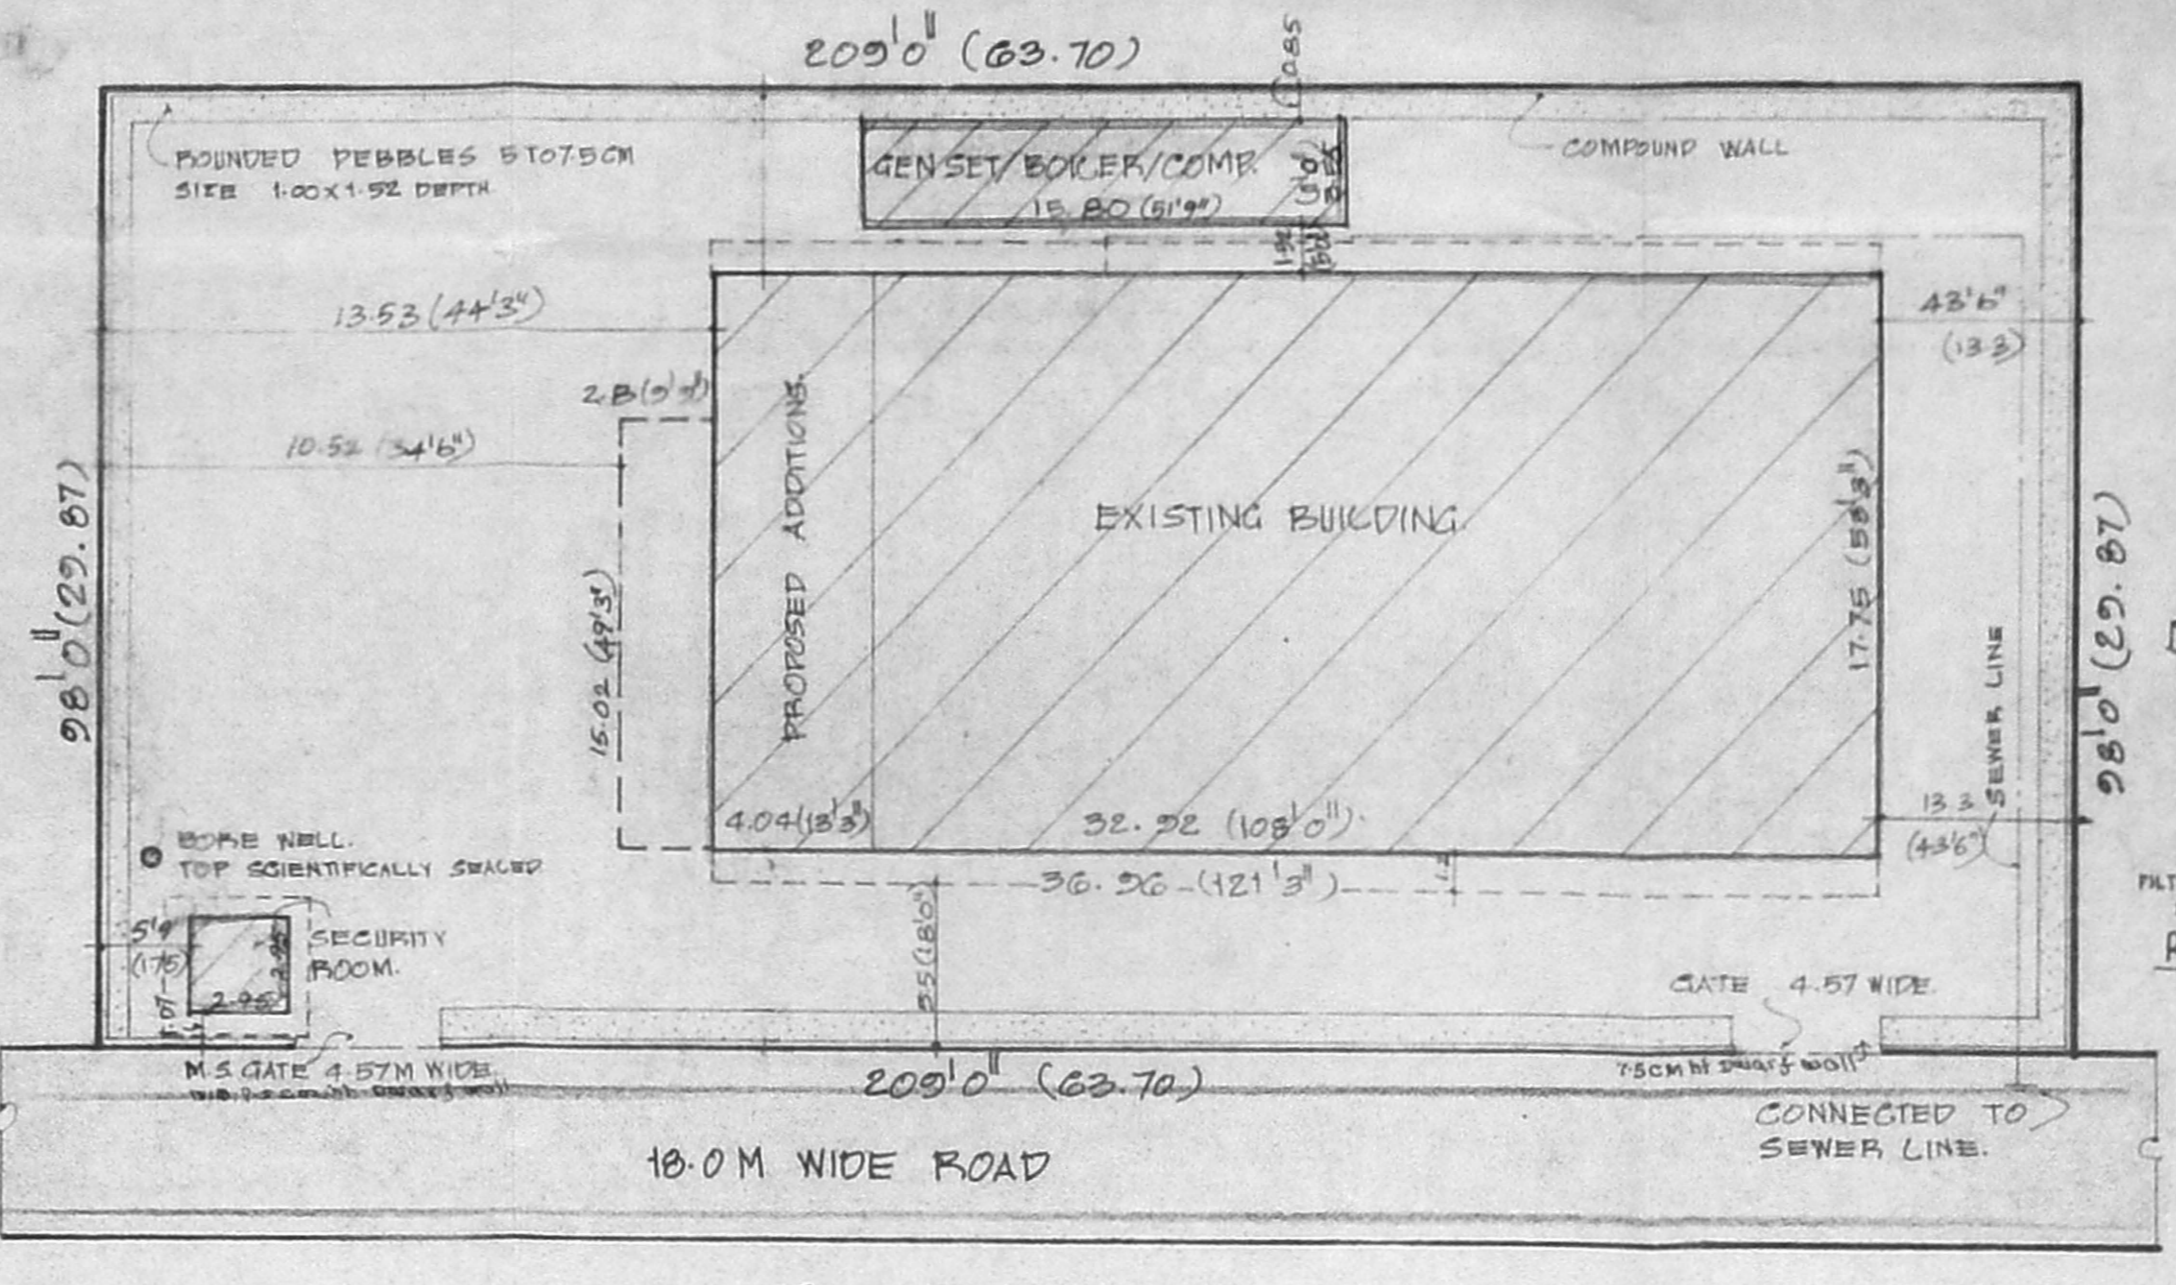


SITE PLAN
1:250 (1"=20')

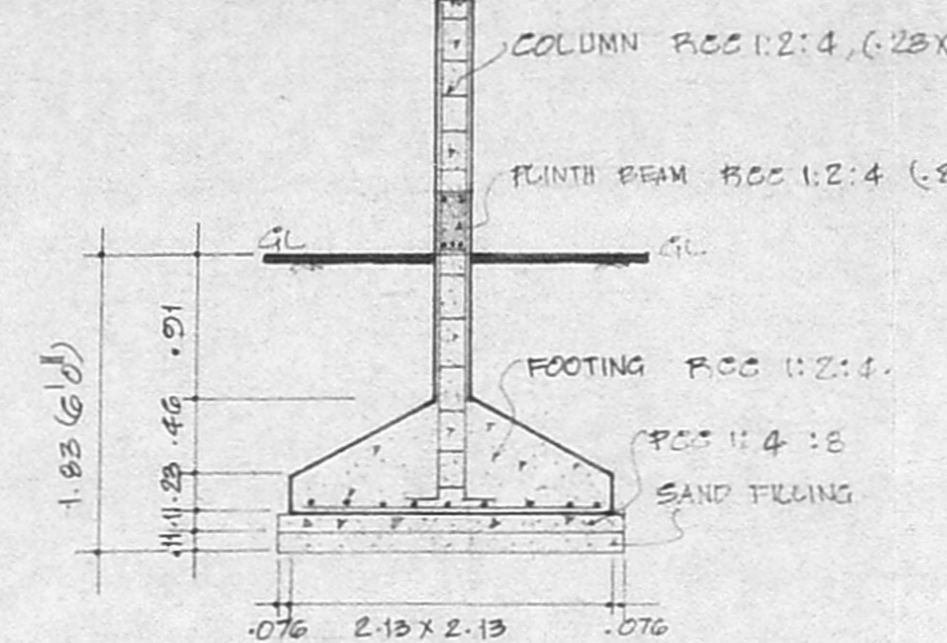

FOUNDATION DETAILS
SCALE 1:50 (1"=4')

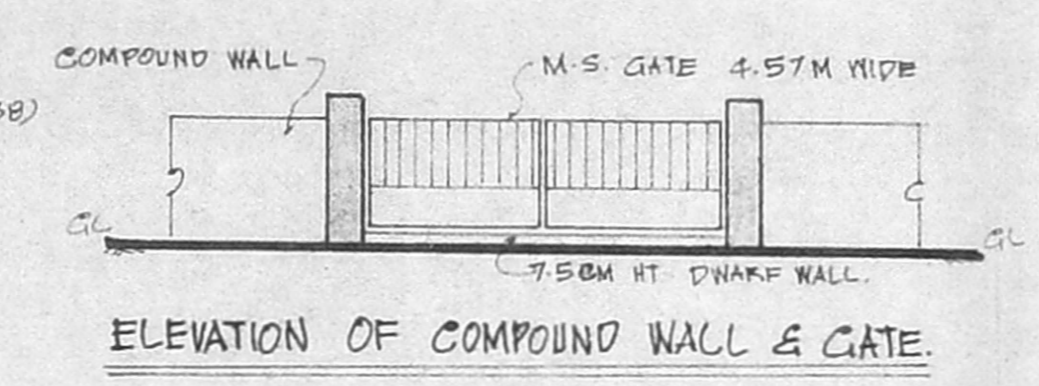


ELEVATION OF COMPOUND WALL & GATE

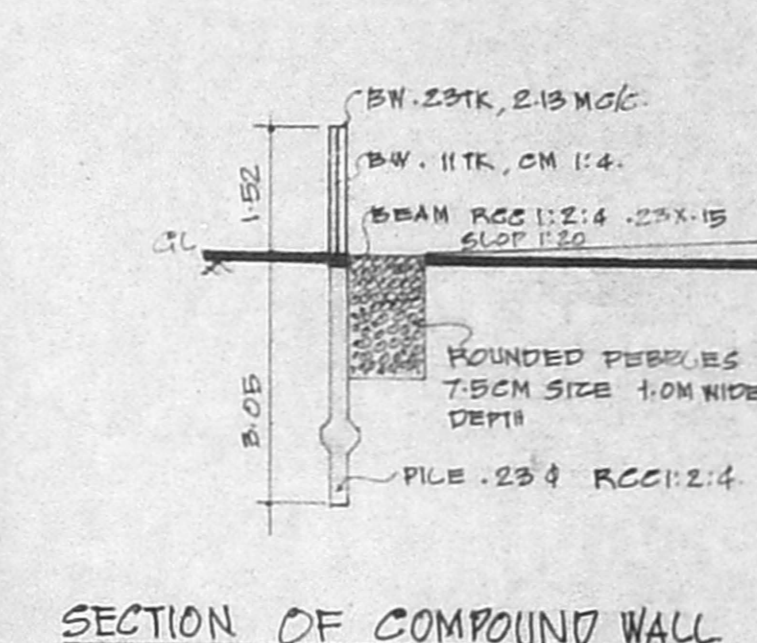

SECTION OF COMPOUND WALL

ELEVATION (WEST SIDE)

SECTION ON CD

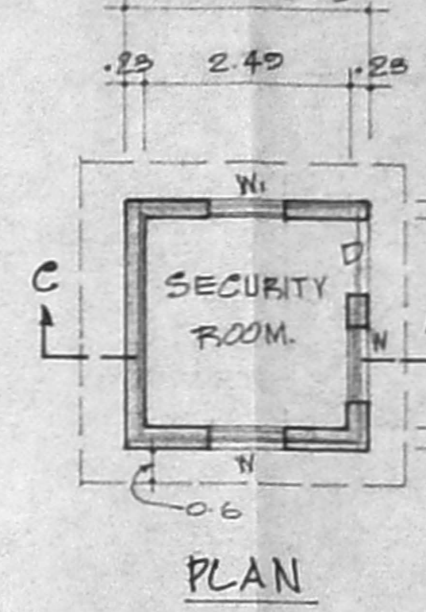

PLAN

NOS OF WORKERS:-

S.NR	DESCRIPTION	PRESENT	PROPOSED
1	TECHNICIAN	3	10
2	ADMINISTRATION	1	4
3	SUPERVISOR	2	6
4	SKILLED	4	25
5	UNSKILLED	10	25
	TOTAL	20	70

SCHEDULE OF JOINERY:-

S.NR	DESCRIPTION	1:80 X 3:35 (3'6" X 11'0")	0:51 X 2:44 (3'0" X 8'0")	0:76 X 2:44 (2'6" X 8'0")	1:52 X 1:52 (5'0" X 5'0")	0:91 X 1:52 (3'0" X 5'0")	0:91 X 0:91 (3'0" X 3'0")	1:20 X 2:44 (4'0" X 8'0")
1	ROLLING SHUTTER	1						
2	DOOR		1					
3	DOOR			1				
4	WINDOW				1			
5	WINDOW					1		
6	VENTILATOR						1	
7	DOOR							1

COLOUR INDEX:-

EXISTING	---
PROPOSED	---
EXG ROAD	---
PLOT BOUNDARY	---


AREA DETAILS.

PLOT EXTENT	: 20482 SQFT (1902.77 M ²)
GF AREA (EXG)	: 6321 SQFT (584.43 M ²)
GF AREA (PRO)	: 1247 SQFT (115.85 M ²)
FF AREA (EXG)	: 6321 SQFT (584.43 M ²)
FF AREA (PRO)	: 772 SQFT (71.78 M ²)
SF AREA (PRO)	: 7028 SQFT (656.15 M ²)
ROAD ROOM (PRO)	: 961 SQFT (89.25 M ²)
TOTAL AREA	: 22625 SQFT (210.86 M ²)
SECURITY ROOM	: 100 SQFT (9.29 M ²)
GEN SET/BOILER	: 505 SQFT (46.82 M ²)
PLOT COVERAGE	: 40.2% FSI : 1:14


SCALE 1:100 (1"=8')

PLAN SHOWING THE PROPOSED ADDITIONS AND ALTERATIONS TO THE EXISTING BUILDING FOR M/S M.M.C HEALTHCARE PVT LTD AT PLOT NO 54B SIDCO INDUSTRIAL ESTATE, THIRUMAZHISAI, CHENNAI-602 107. COMPRISED IN S.NR 102 & 105 PART OF PRAYAMBATTU VILLAGE, POONAMALLEE TALUK, MEDICINE MANUFACTURING UNIT (PHARMACEUTICALS)


NOTE:- THE BLDG BUILDING PLAN HAS BEEN APPROVED BY CHNRA TDR P.P.NR C/27102/APP/2000 DT 18.12.2000 AND THIRUMAZHISAI TOWN PANCHAYAT APPROVED B.A.NR 7/2000 DT 22.02.2004.

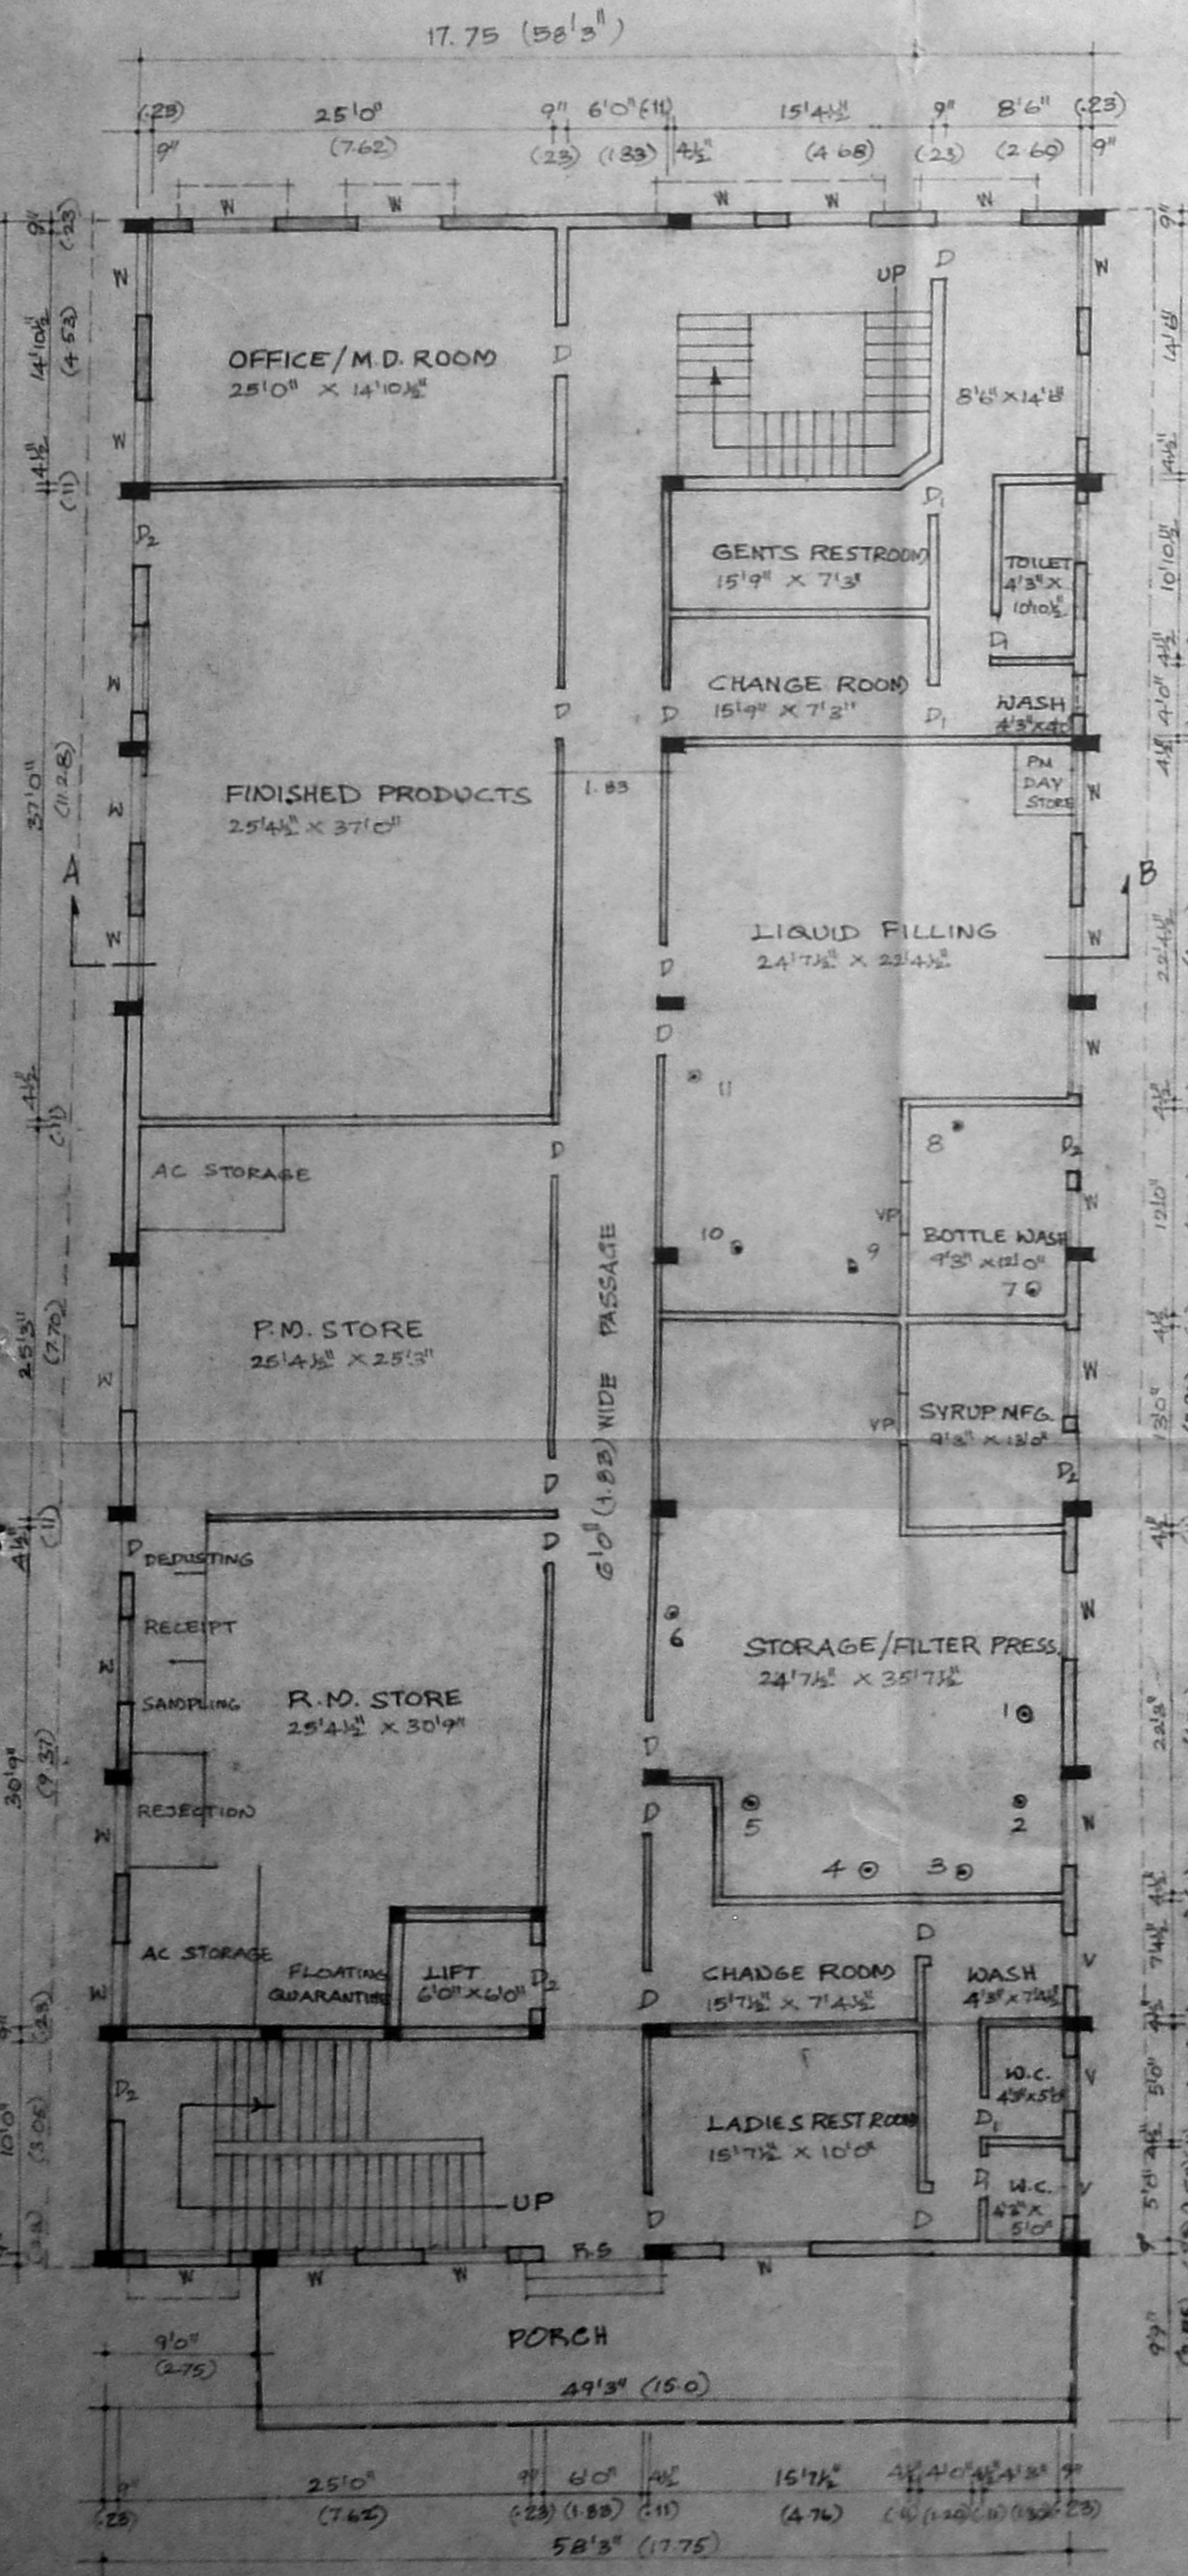


GROUND FLOOR PLAN

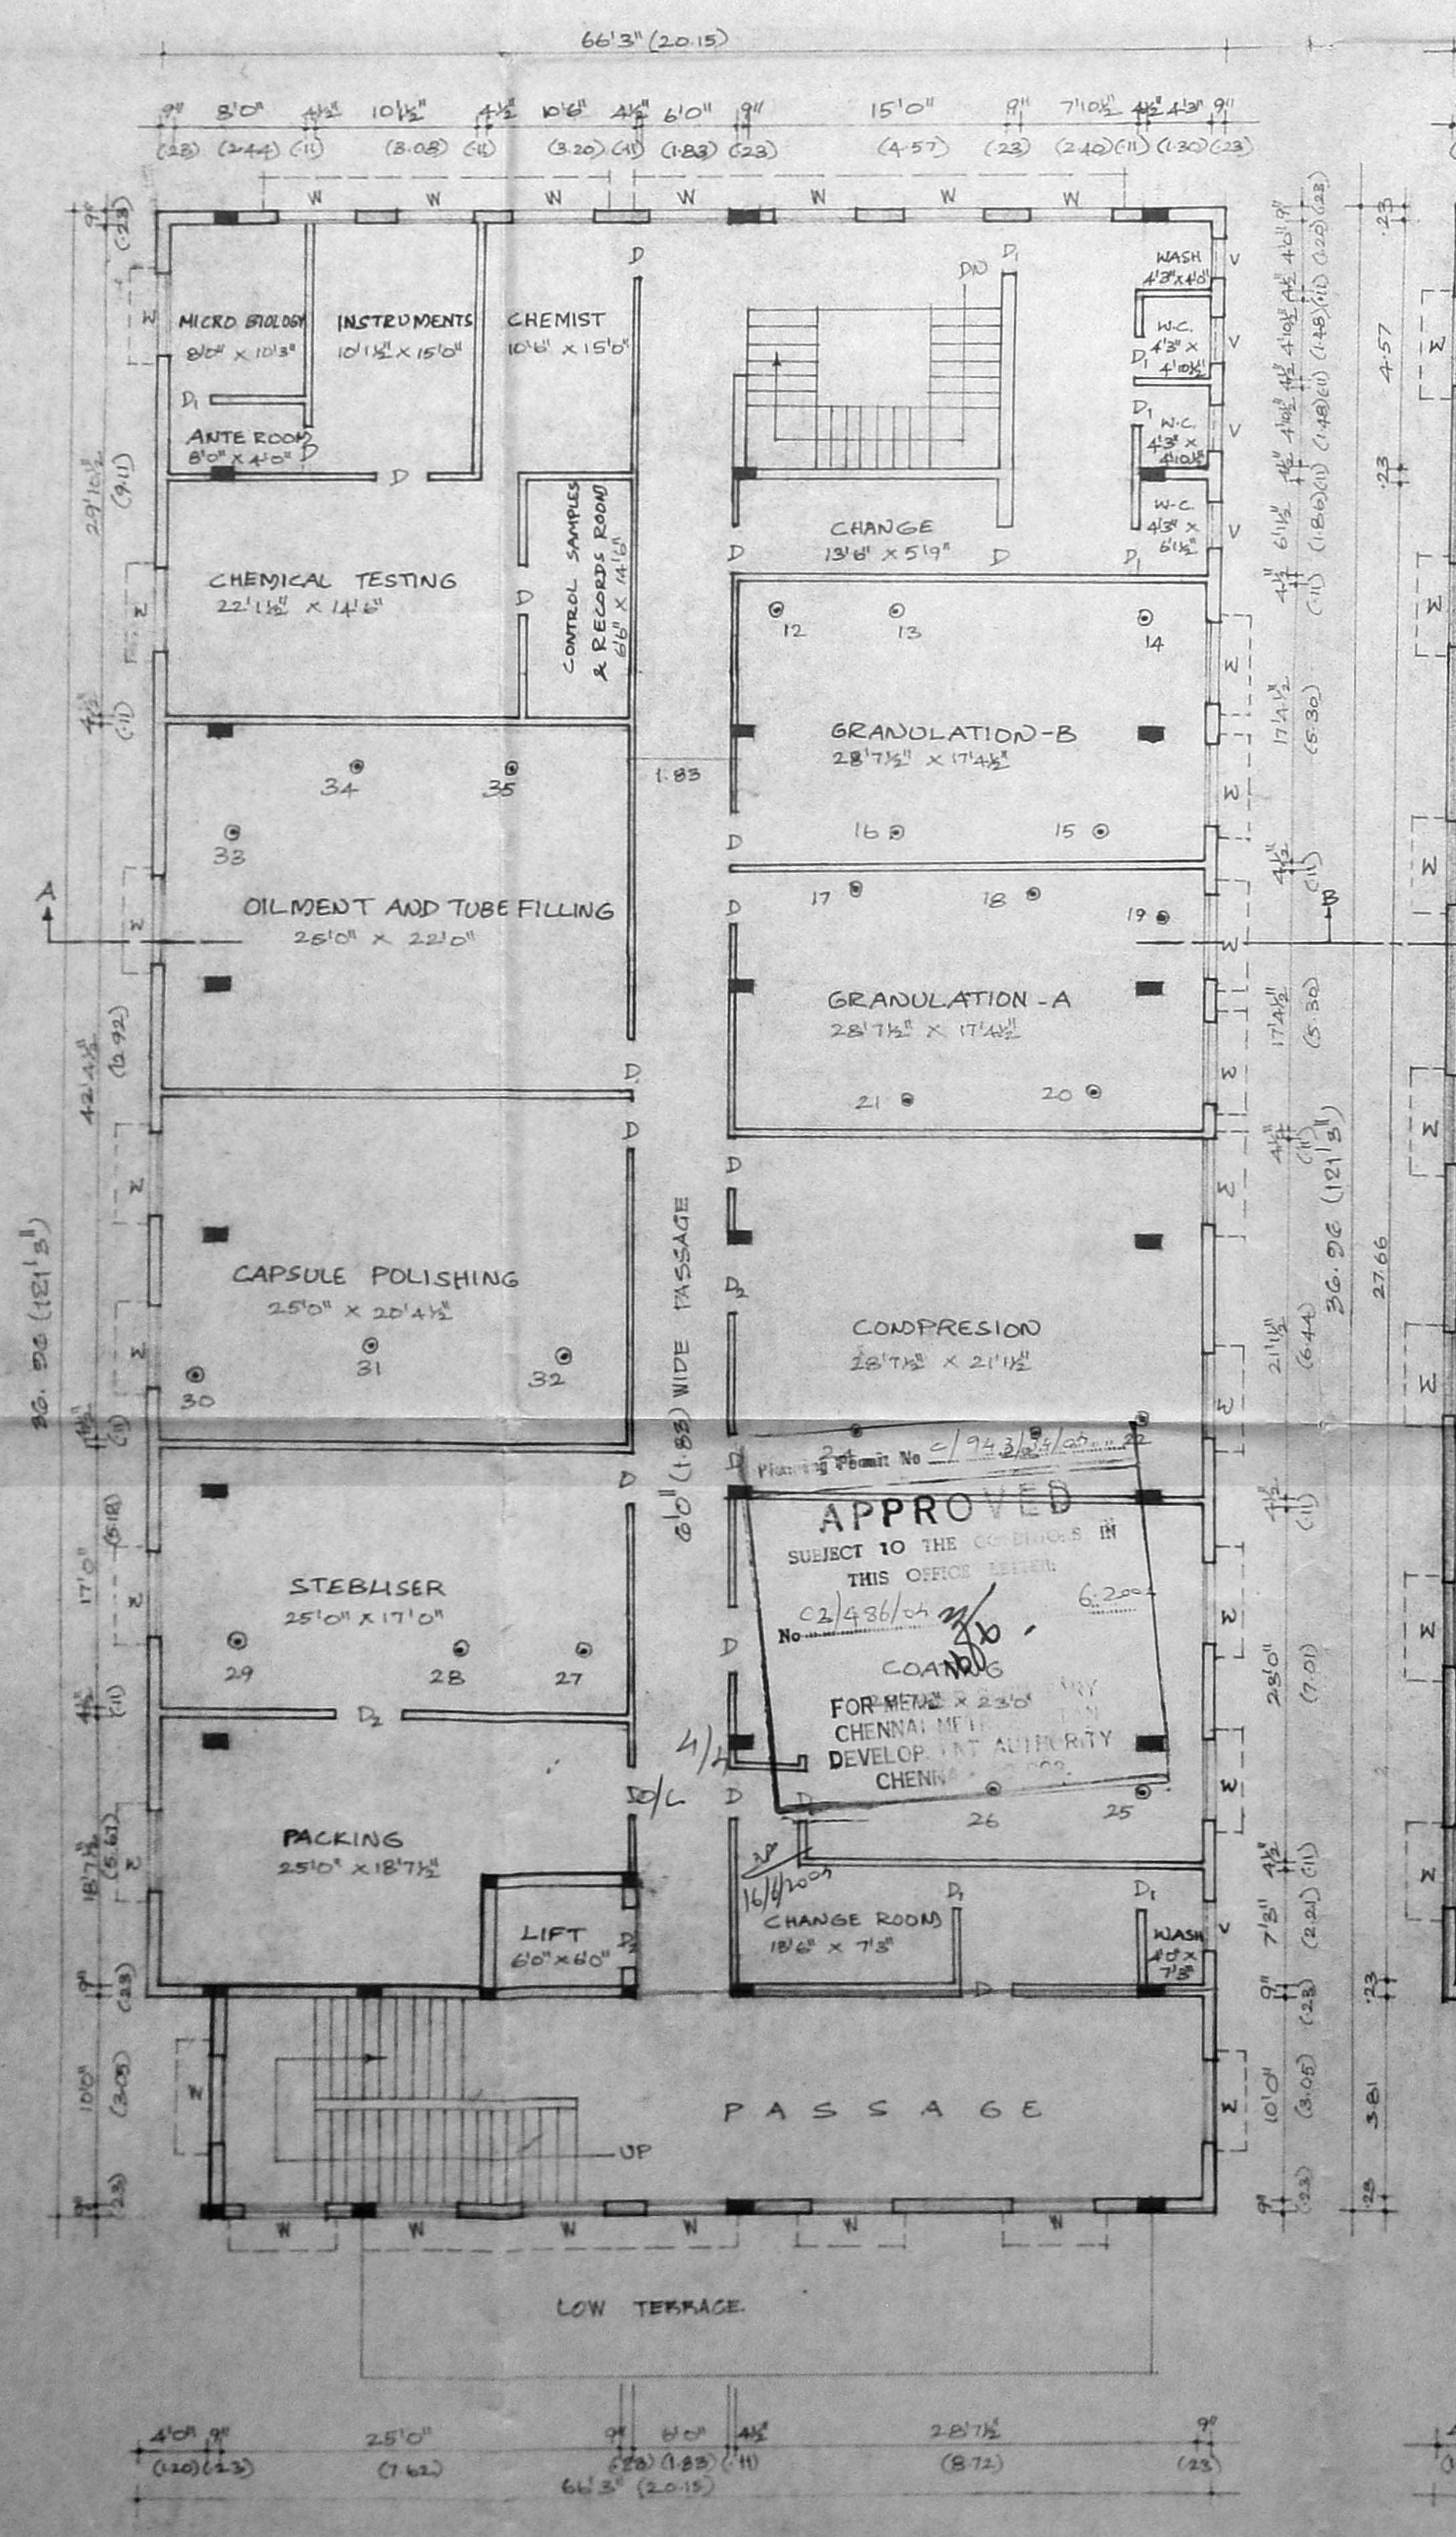


FIRST FLOOR PLAN

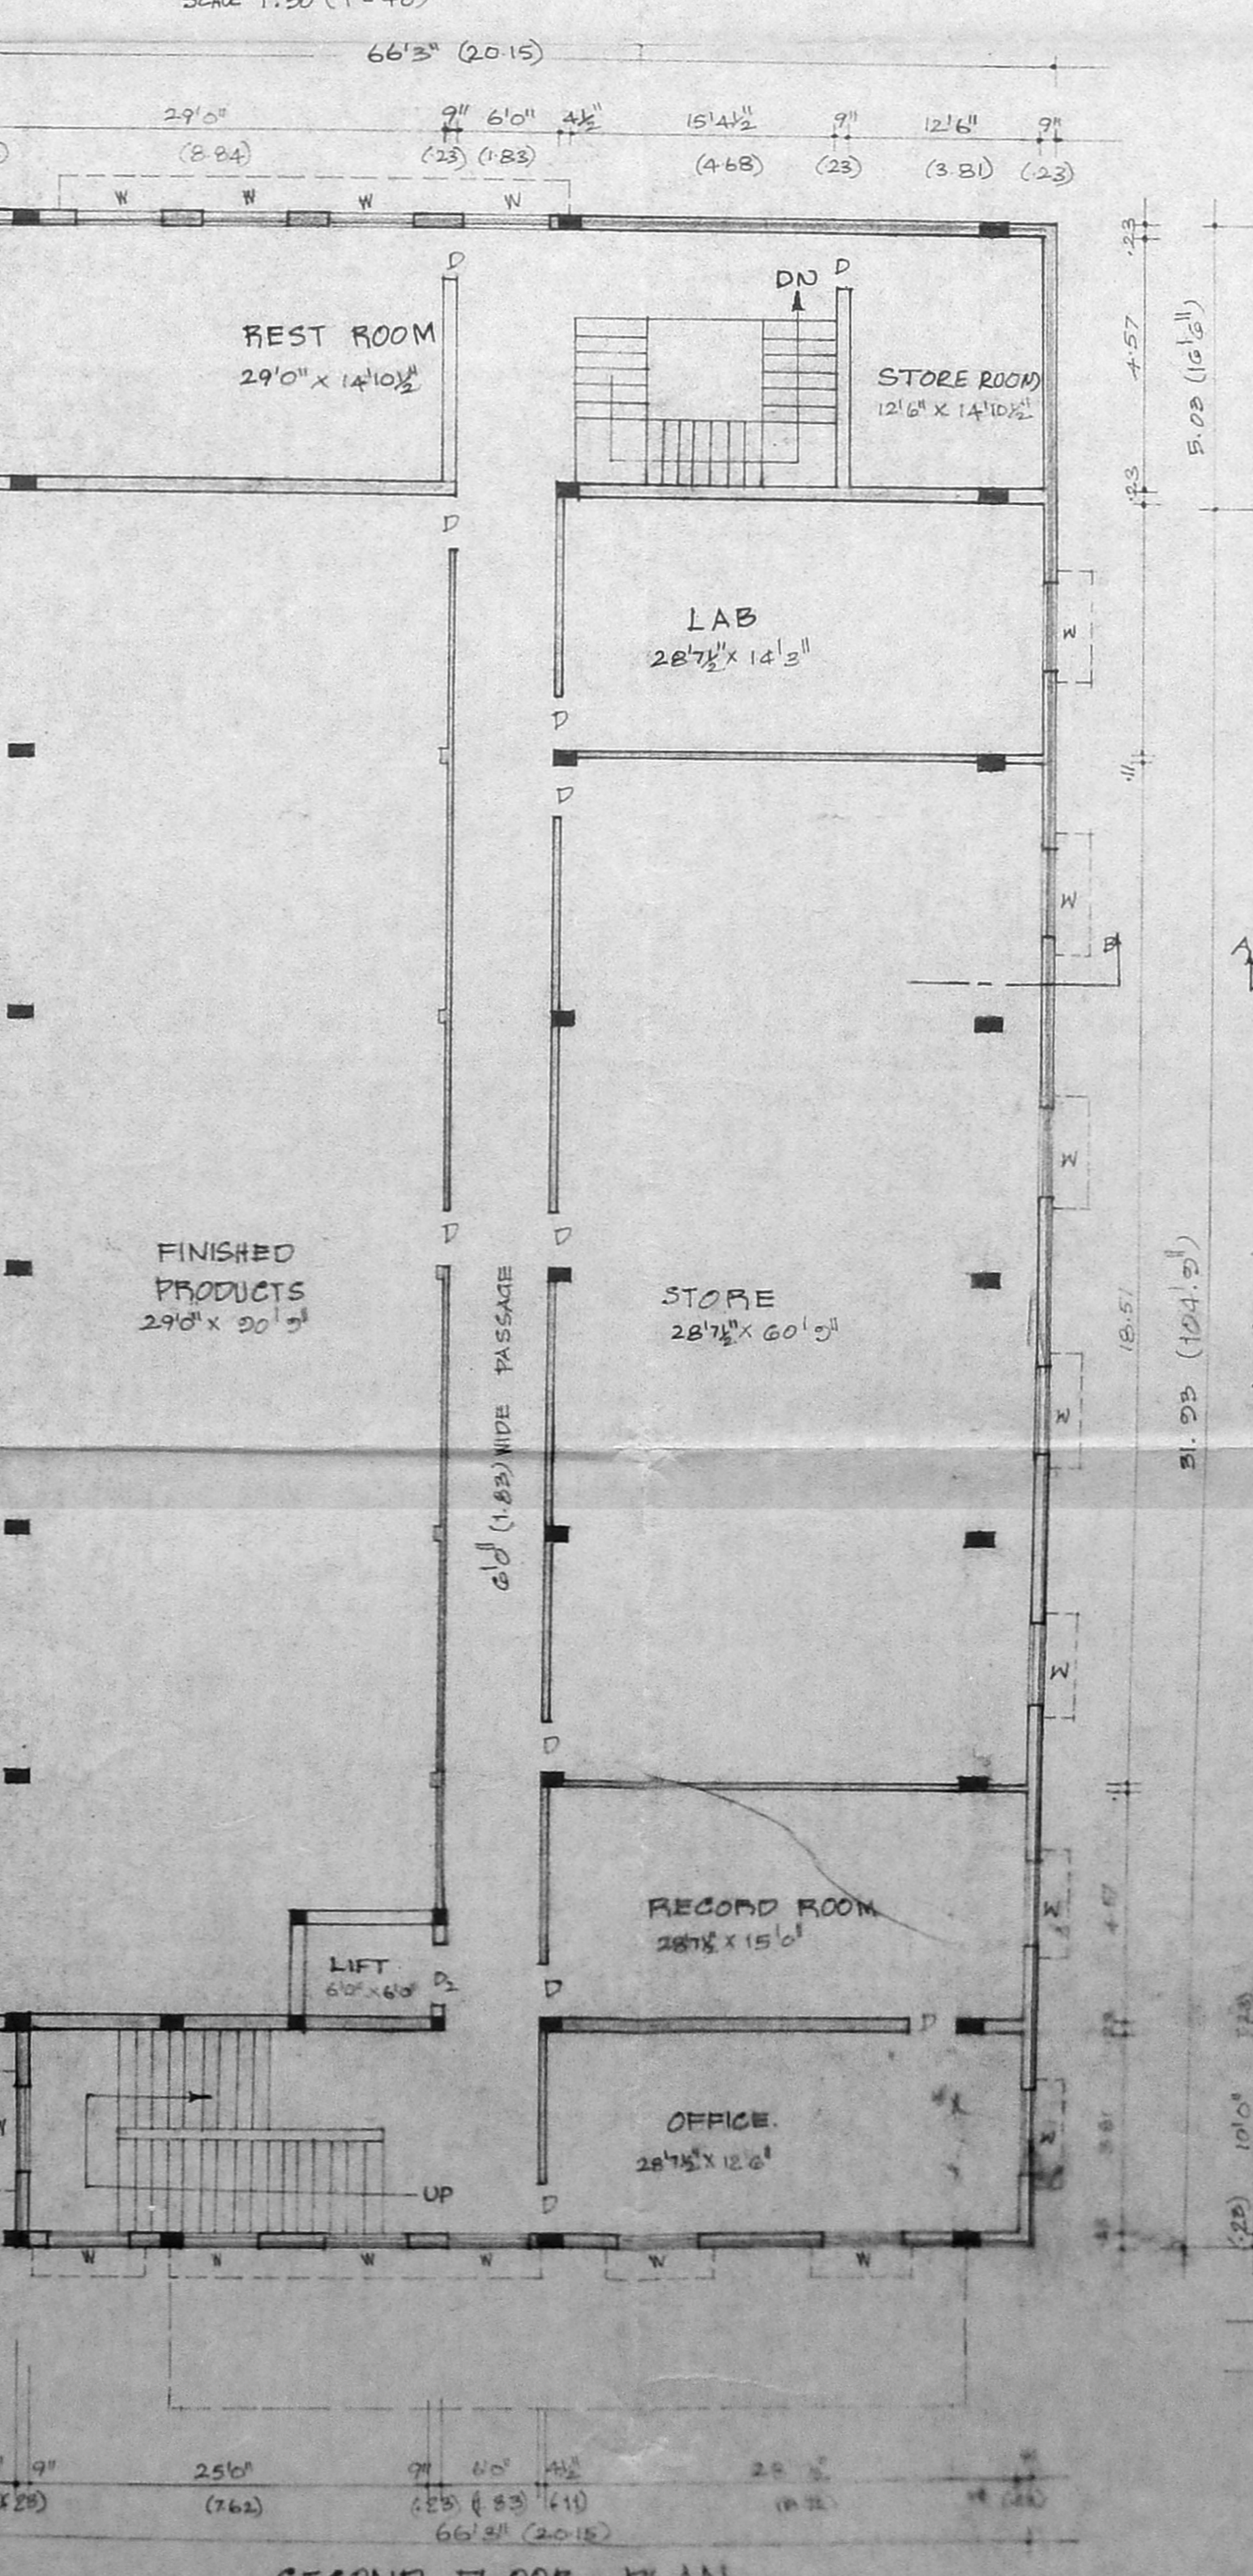

SECOND FLOOR PLAN

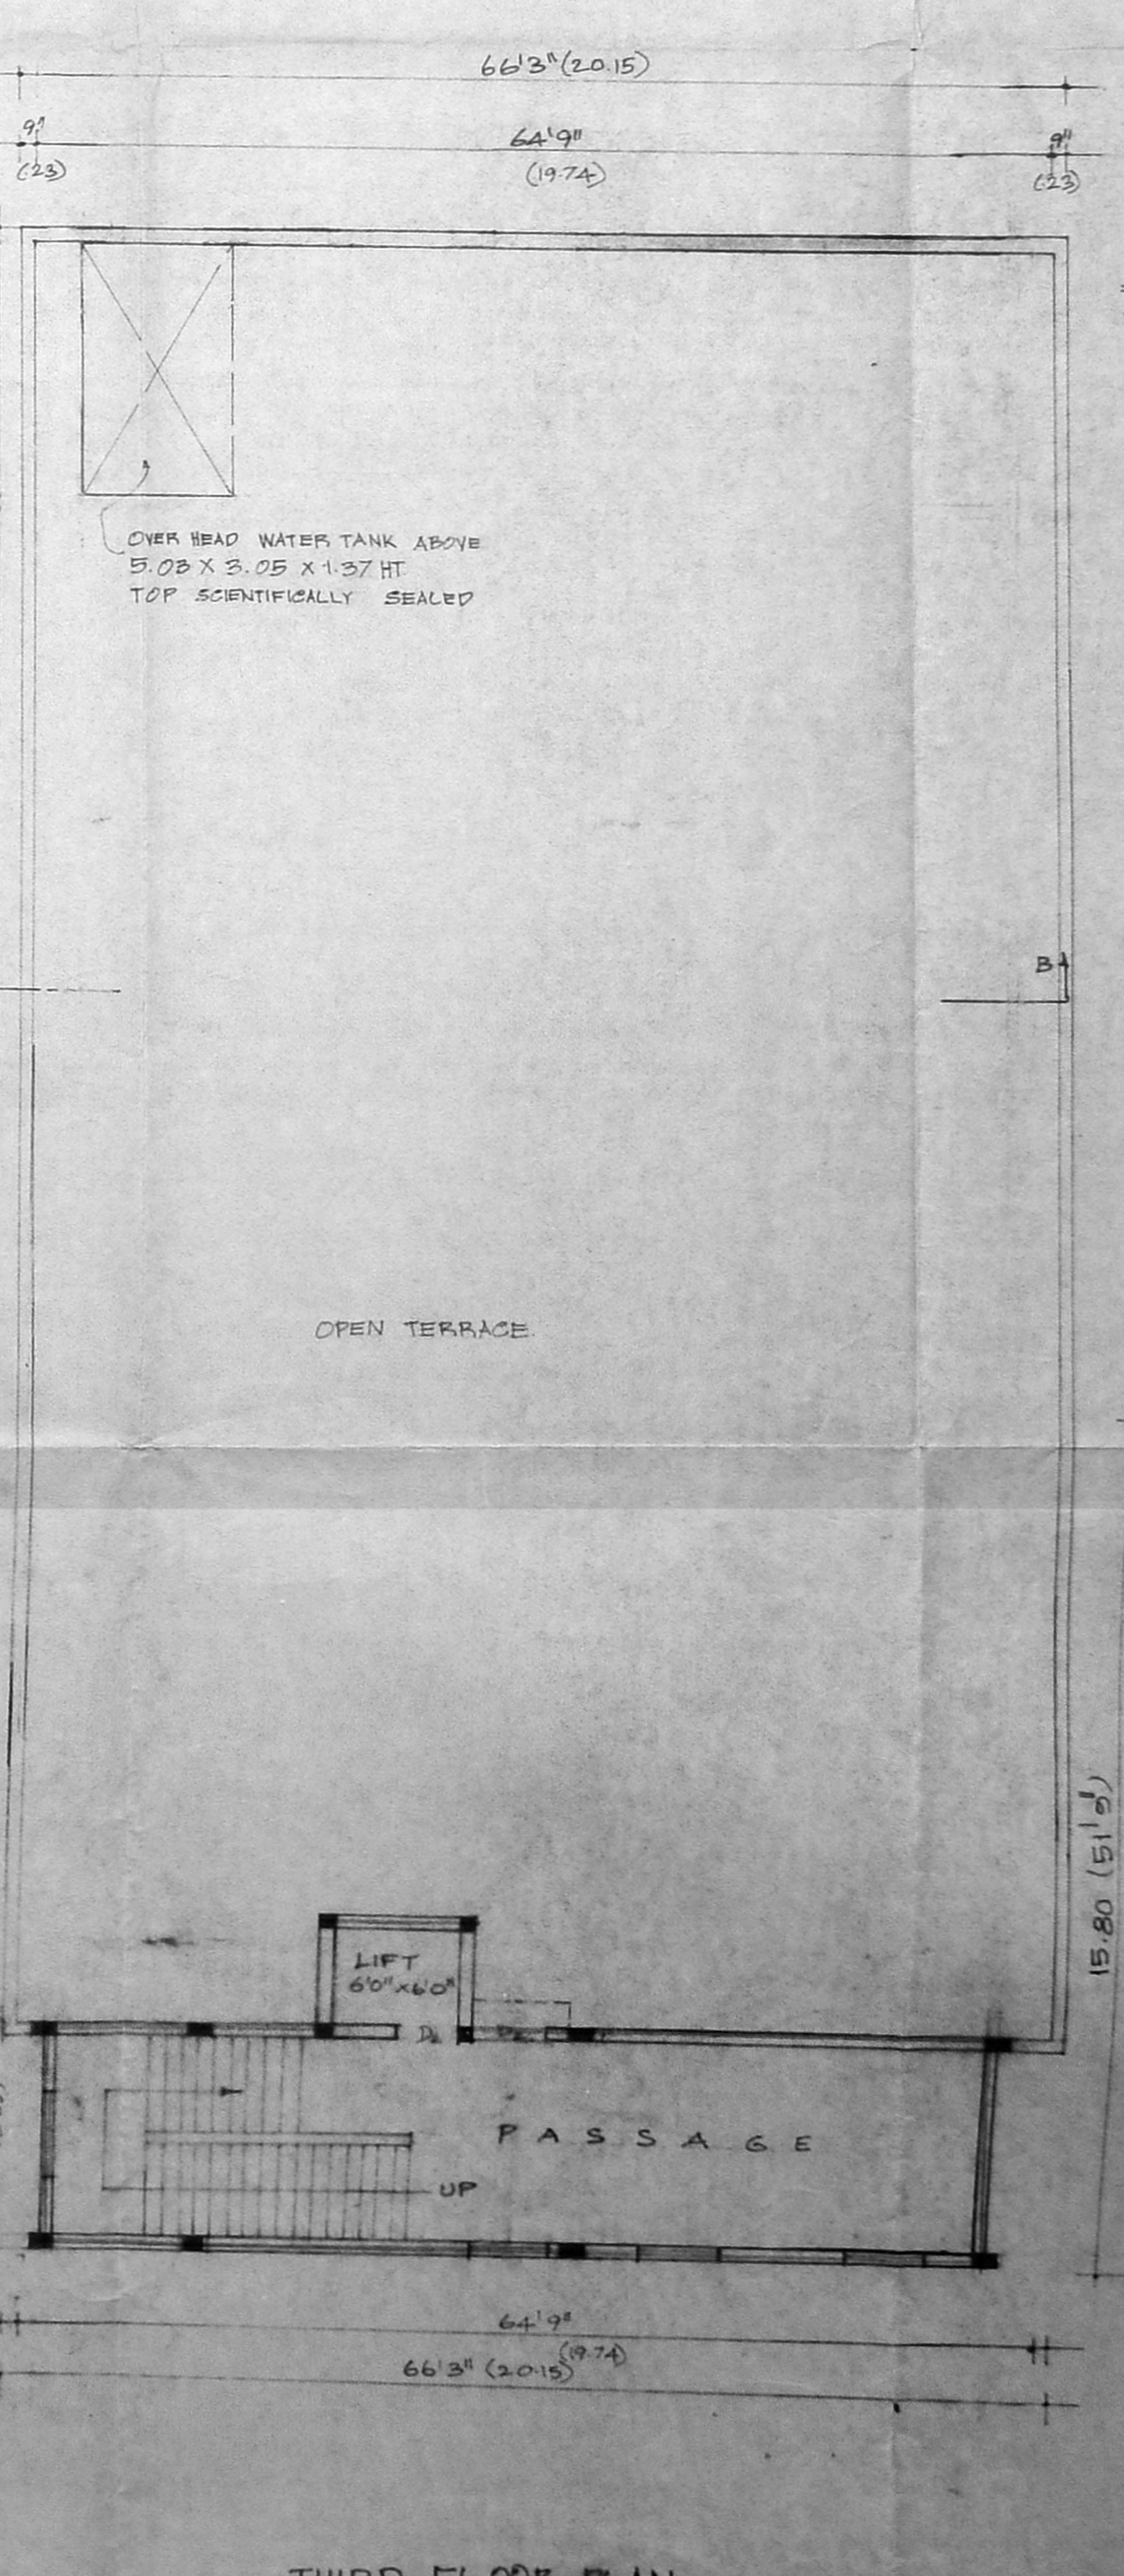

THIRD FLOOR PLAN

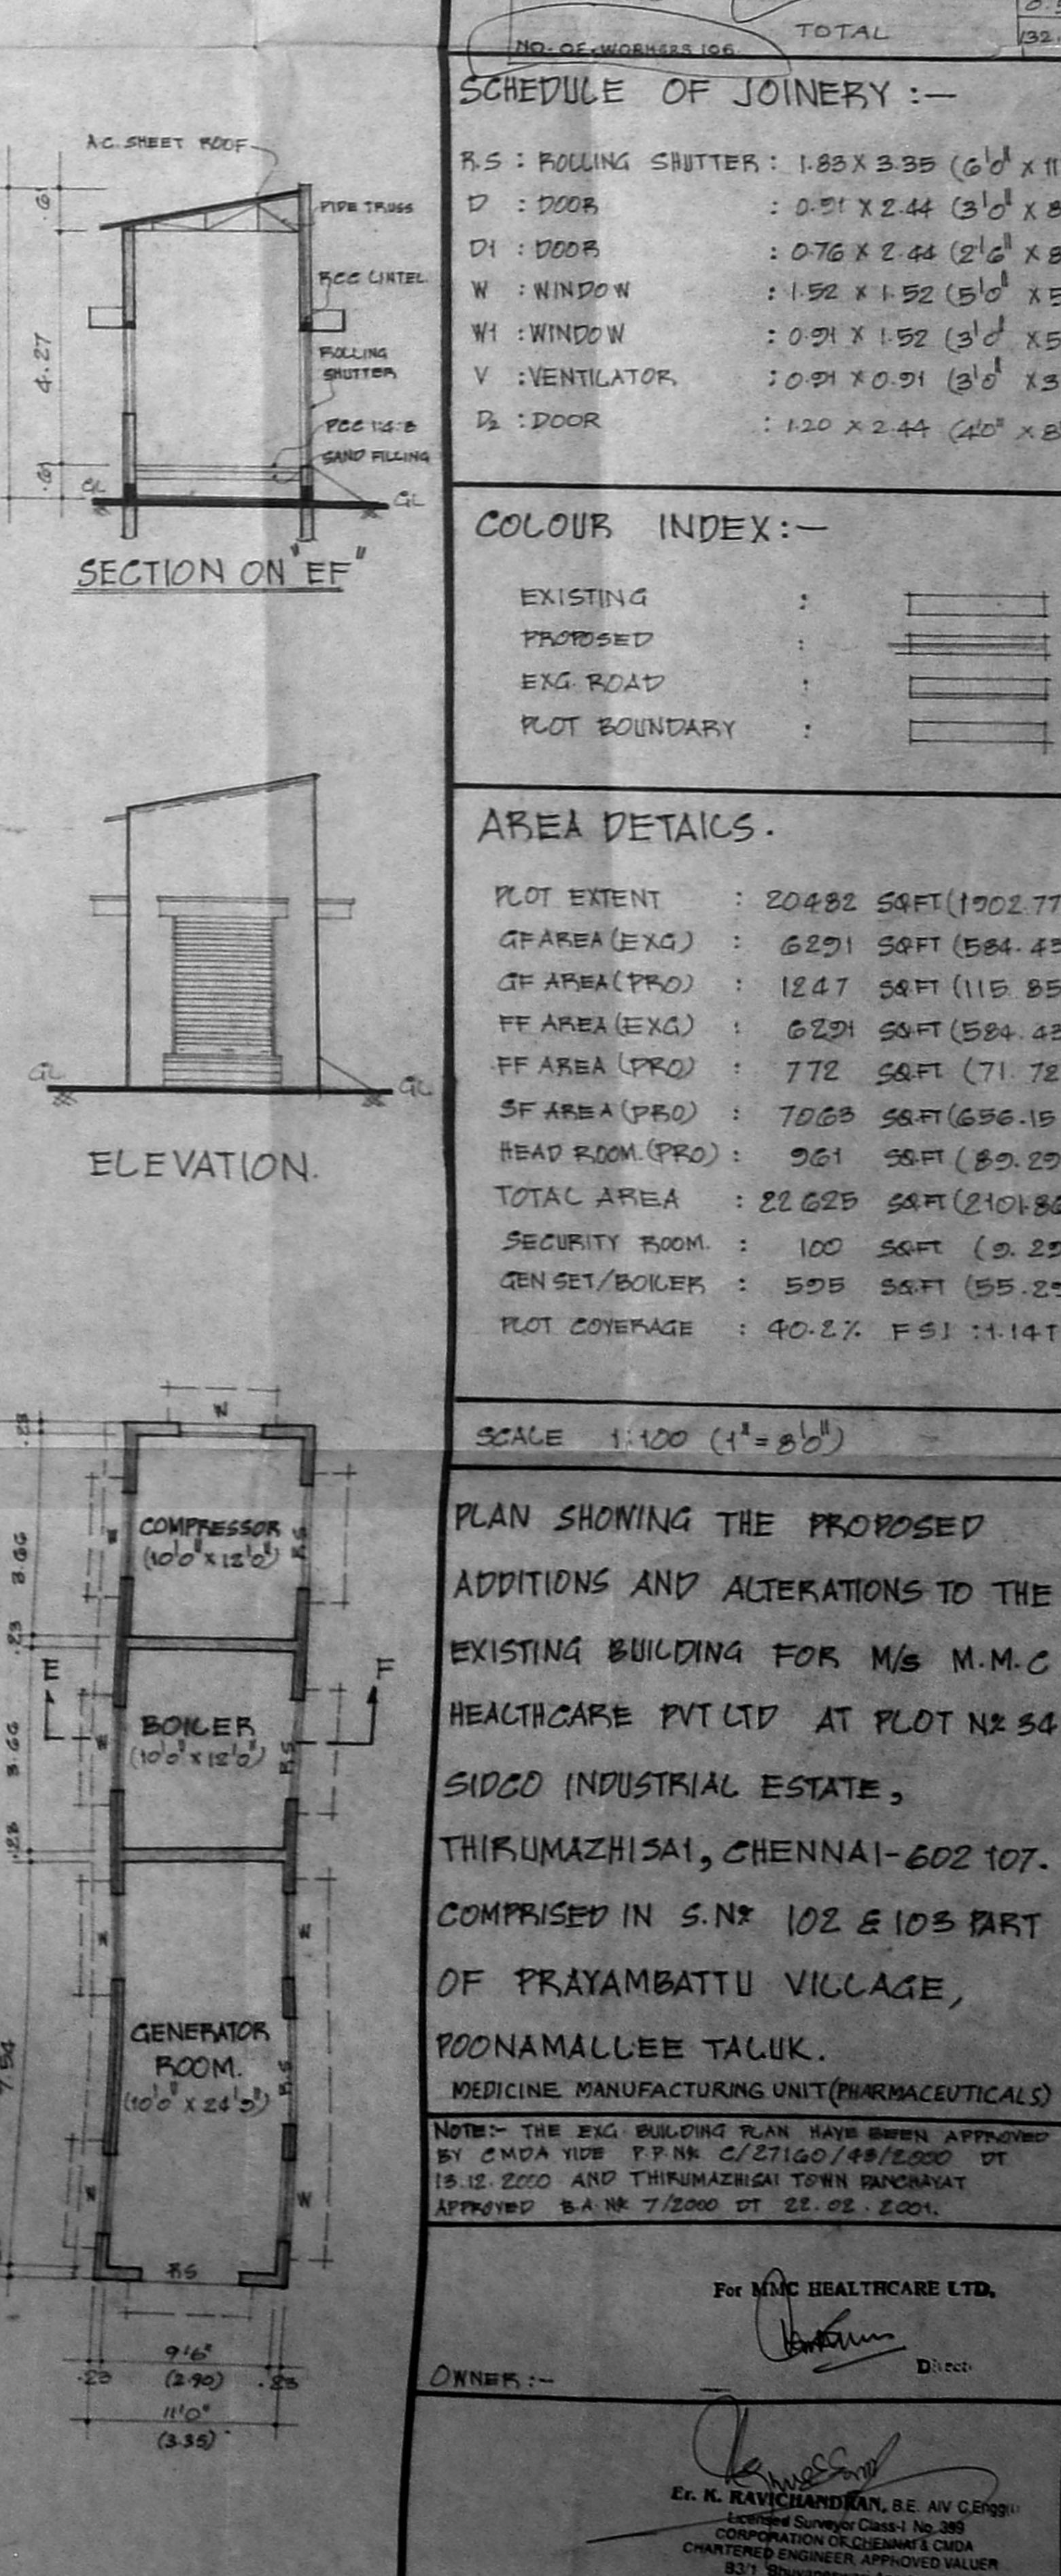

PLAN

For M/C HEALTHCARE LTD.

OWNER:-

DR. K. RAVICHANDRAN, BE AN C.E.O.
 LICENSED SURVEYOR CHNRA NO. 28
 CHARTERED ENGINEER APPROVED BY CHNRA
 837 Shanmuganagar
 Thirumazhaisai, Chennai-602 107
 Chemical-600 078, Phone 371 3377

LICENSED SURVEYOR:-