



PLAN SHOWING THE PROPOSED CONSTRUCTION OF PRIMARY SCHOOL BUILDING IN S.NO. 84/11 & 90/3
 AT PLOT NO. 15, 16 & 17 OF YOGAM GARDEN, VALASARAVAKKAM VILLAGE,
 AMBATTUR TALUK, THIRUVALLURE DISTRICT, VALASARAVAKKAM TOWN PANCHAYAT.
 LAY OUT APPD CMDA VIDE PPD NO. 1/99


Planning Permit No. *CP/11/32/2*
APPROVED
 SUBJECT TO THE CONDITIONS IN
 15.6.2014
 No. *10367/19*
 R.C.C. ROOF WEATHERING COURSE FOR M.E.P. FOR M.E.P. IN CHENNAI CORPORATION DEVELOPMENT AUTHORITY, CHENNAI-600 034.

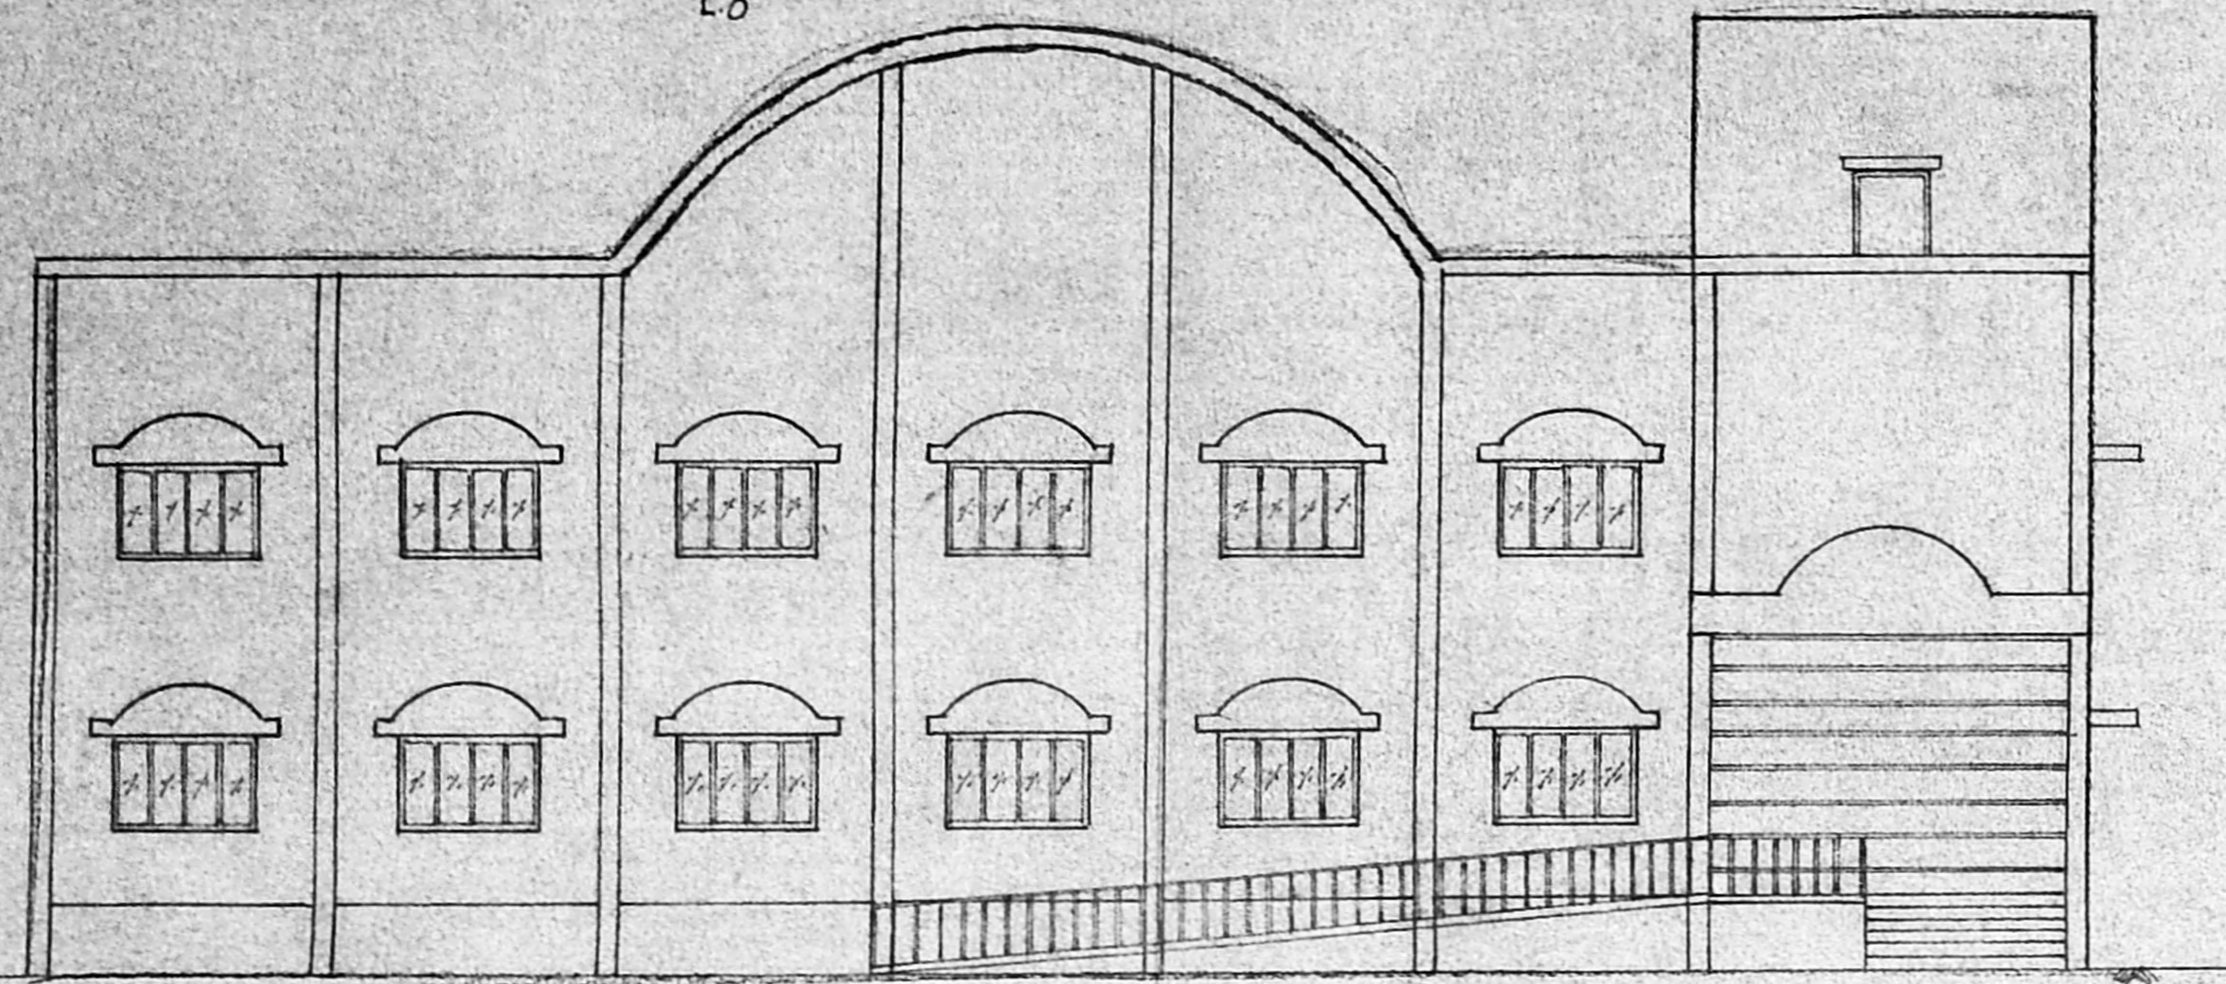


ELEVATION

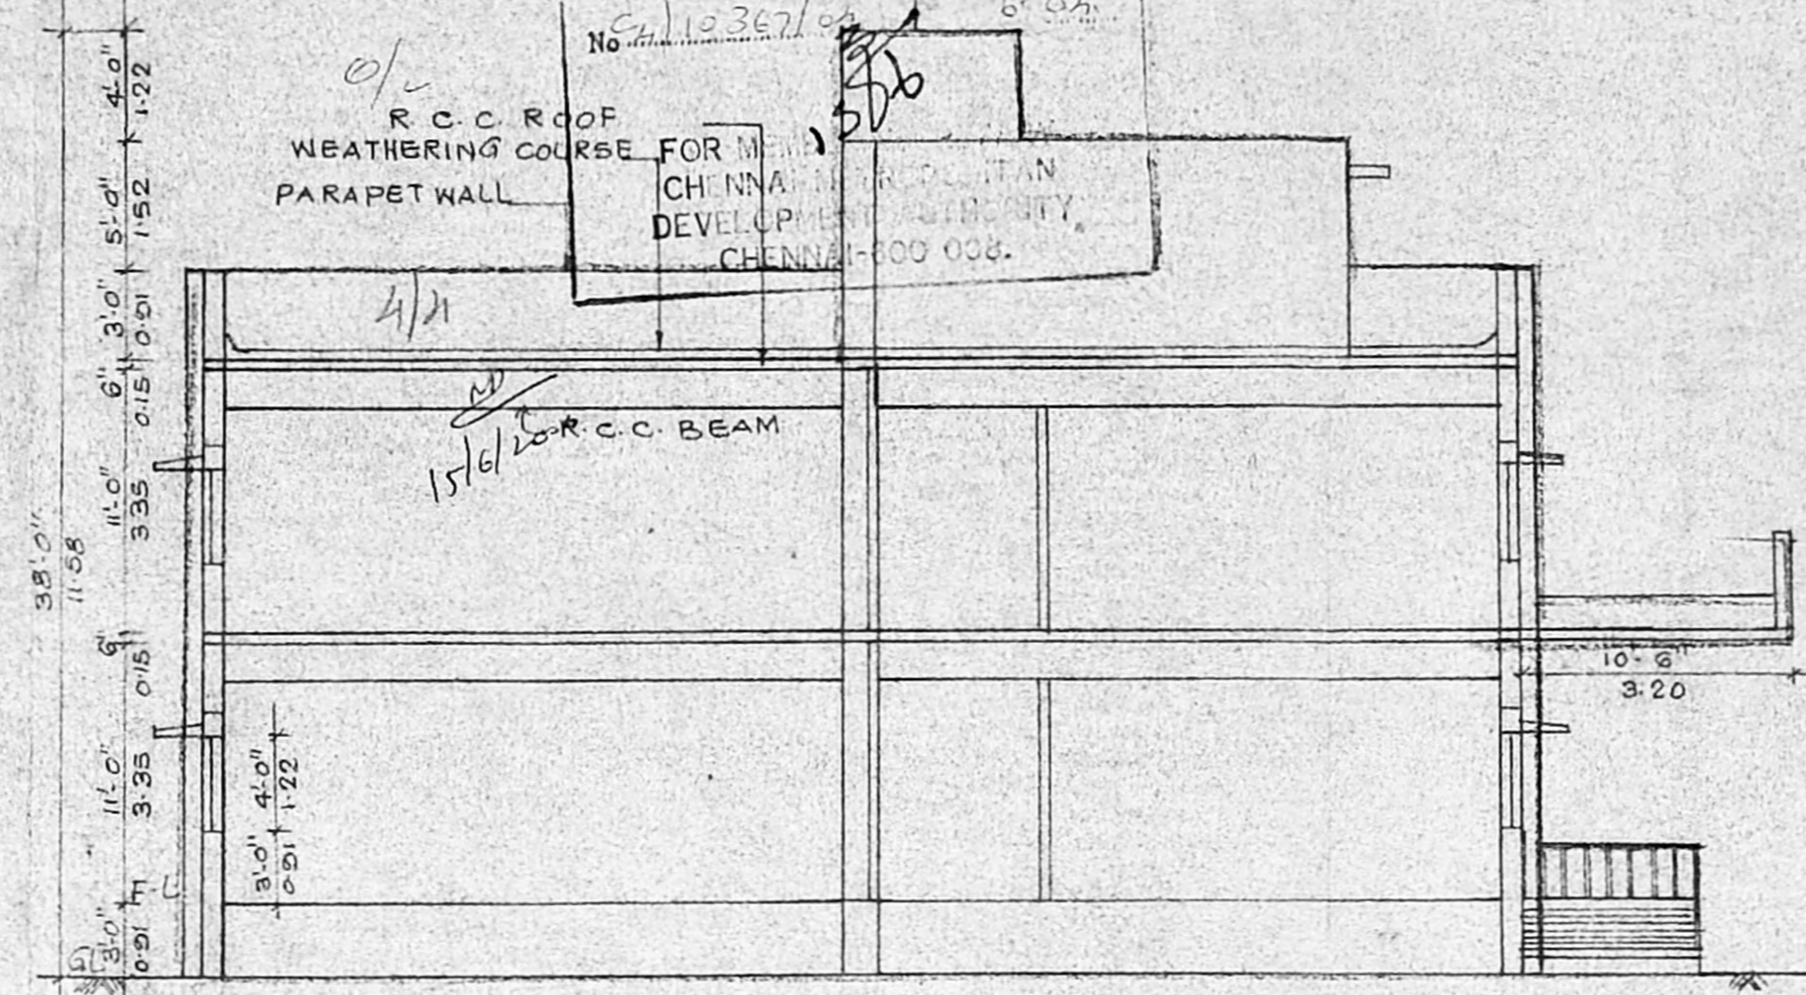


SECTION-AA

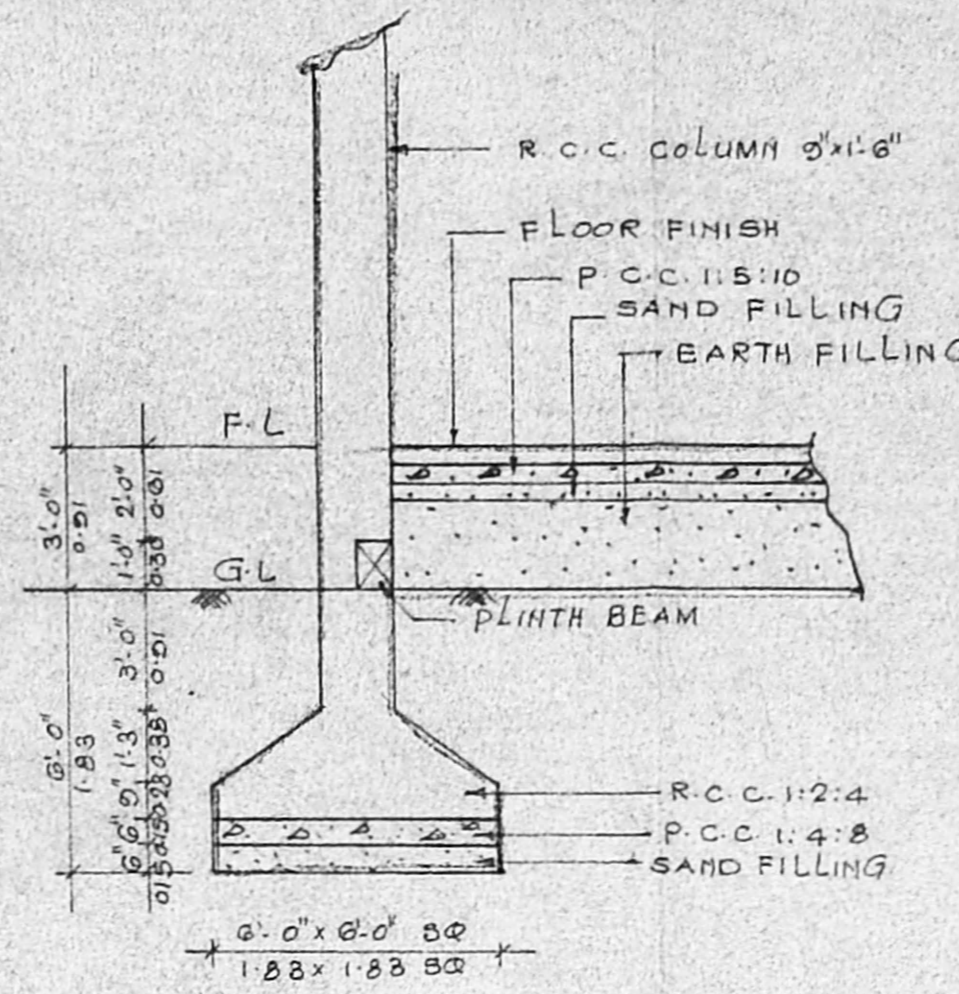

FOUNDATION DETAILS
 SCALE 1"=4'-0" 1:50

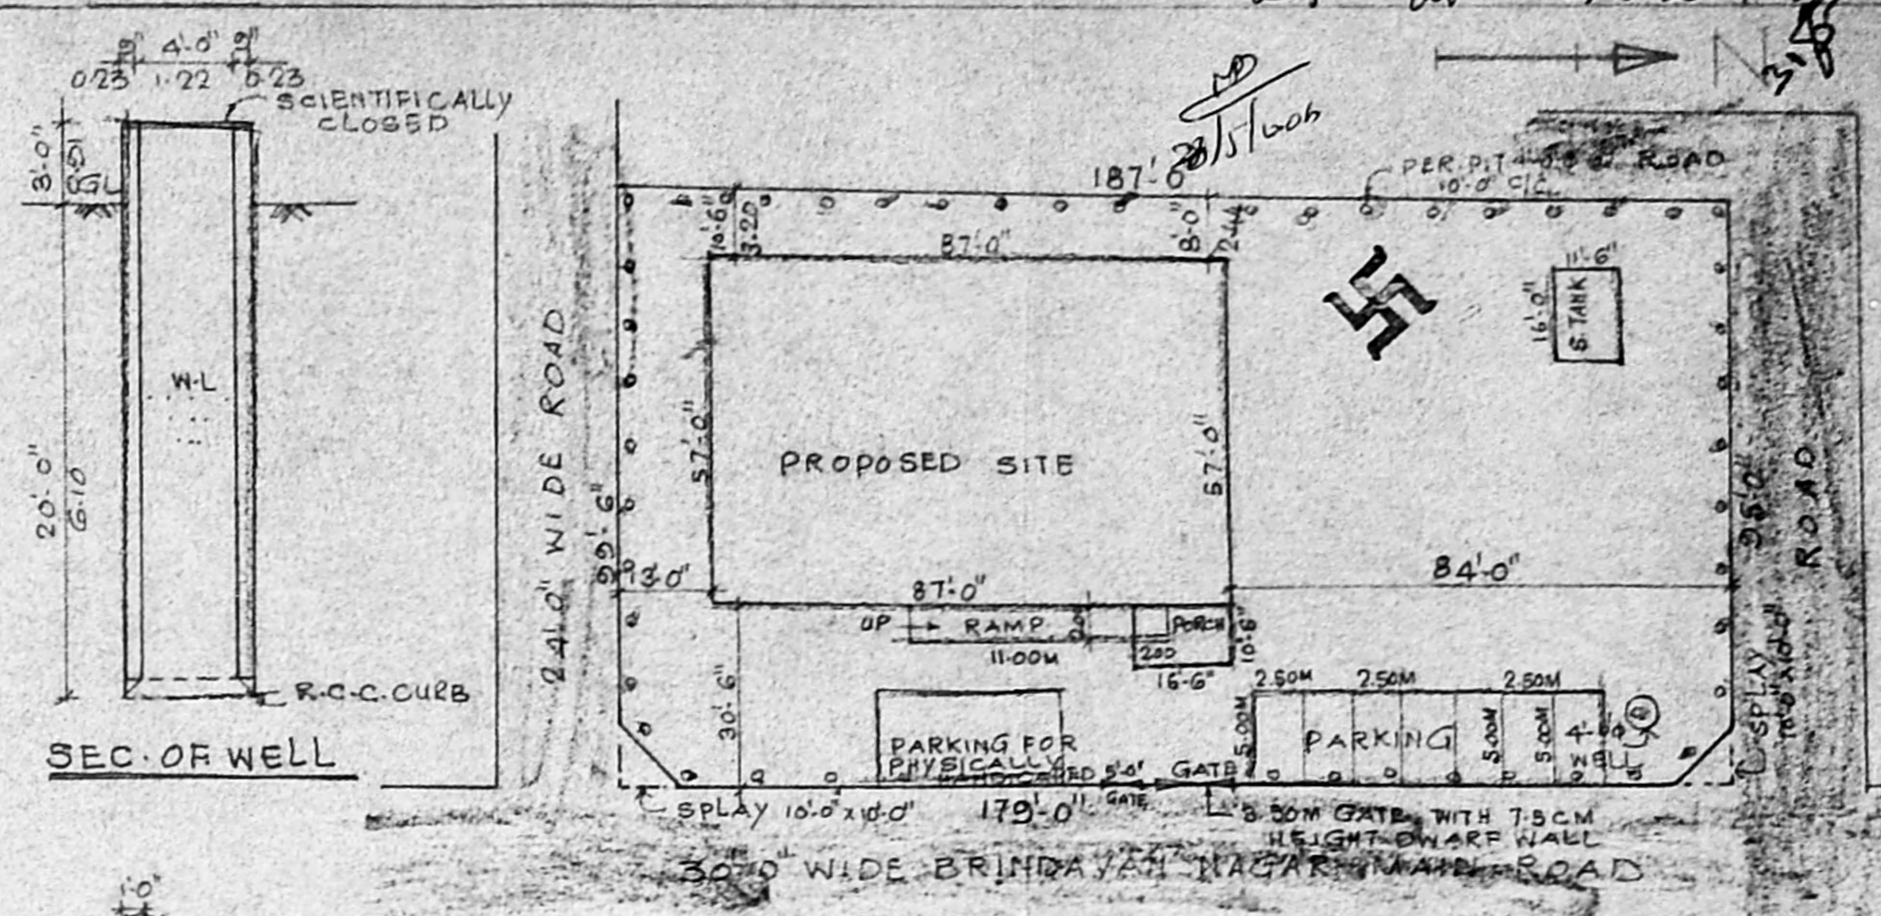


SITE PLAN
 SCALE 1"=33'-0" 1:400

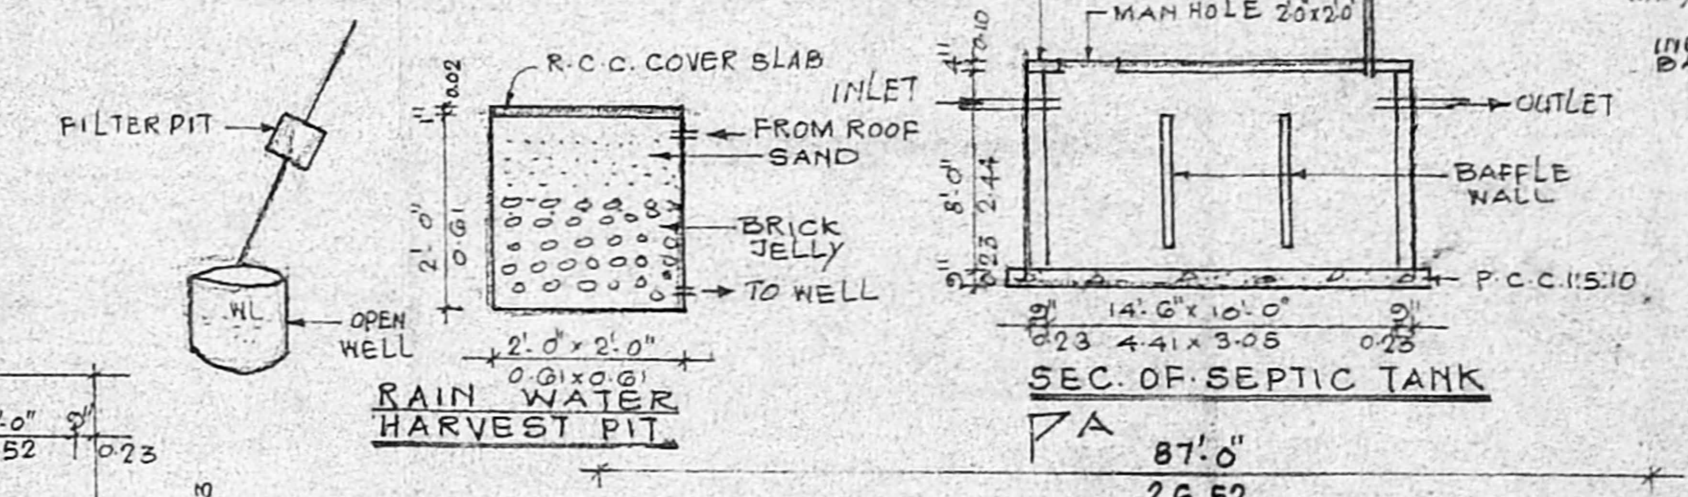


RAIN WATER HARVEST PIT


SEC. OF SEPTIC TANK

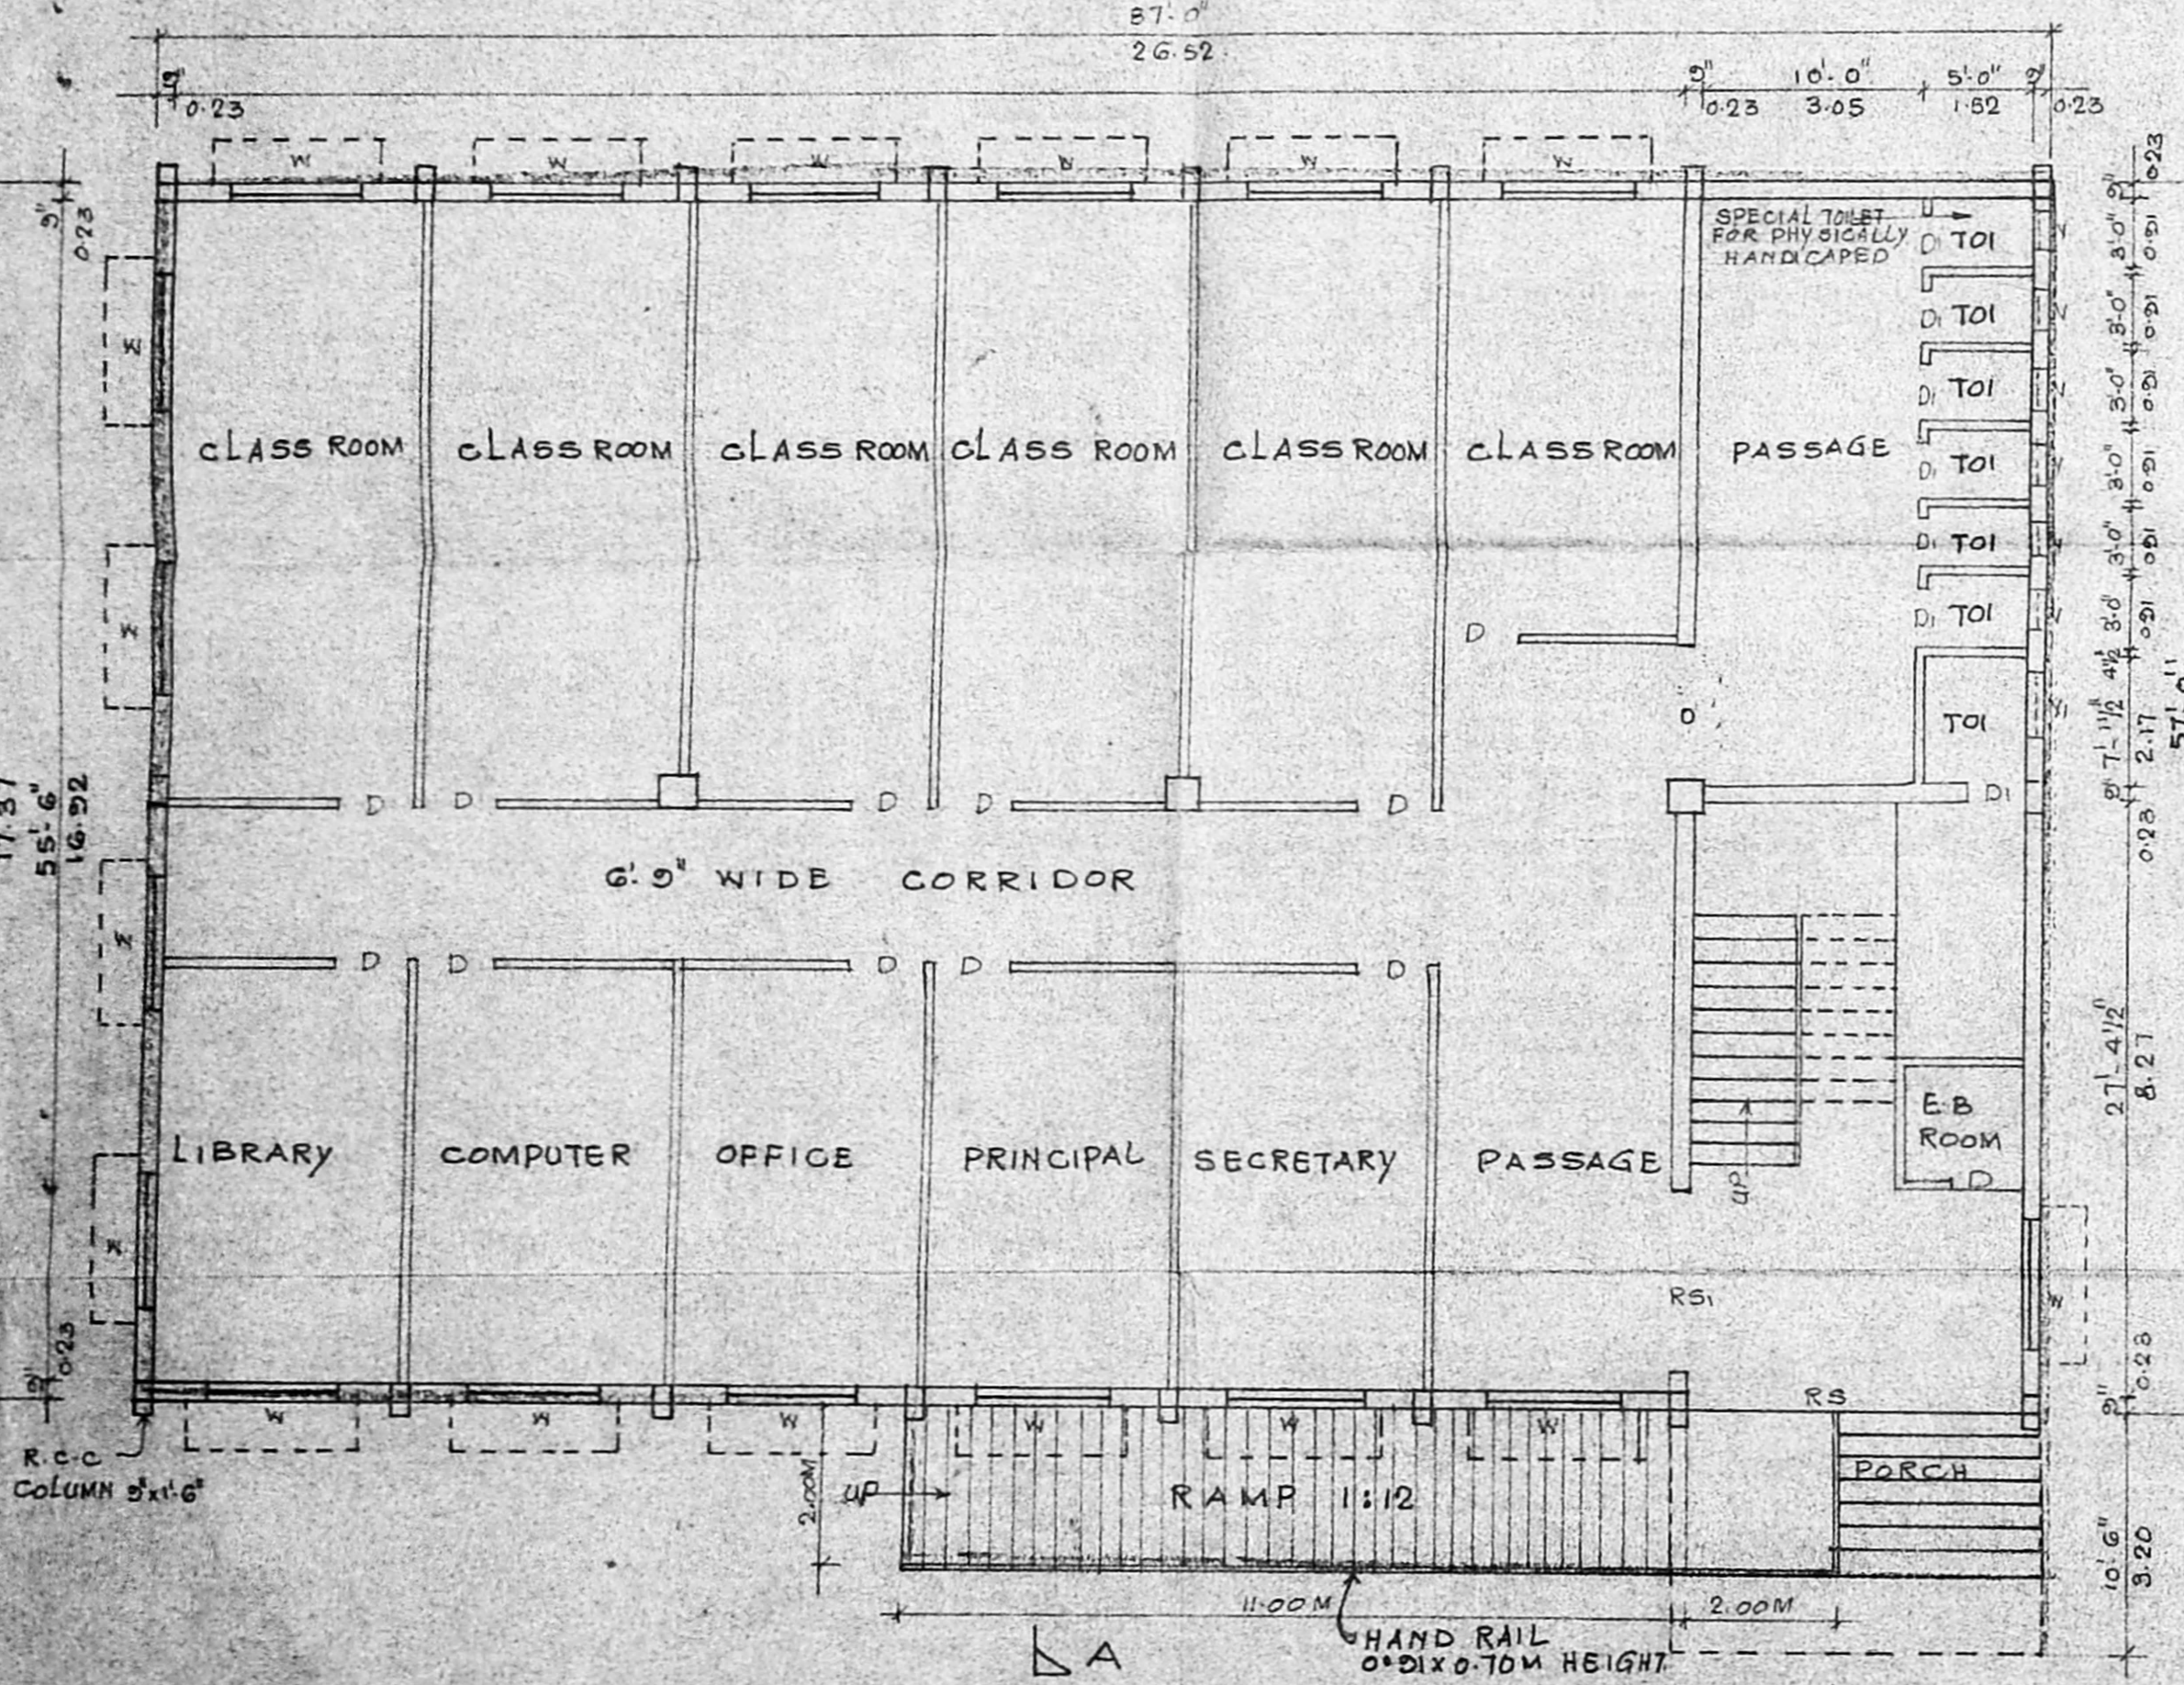

PLAN-GROUND FLOOR

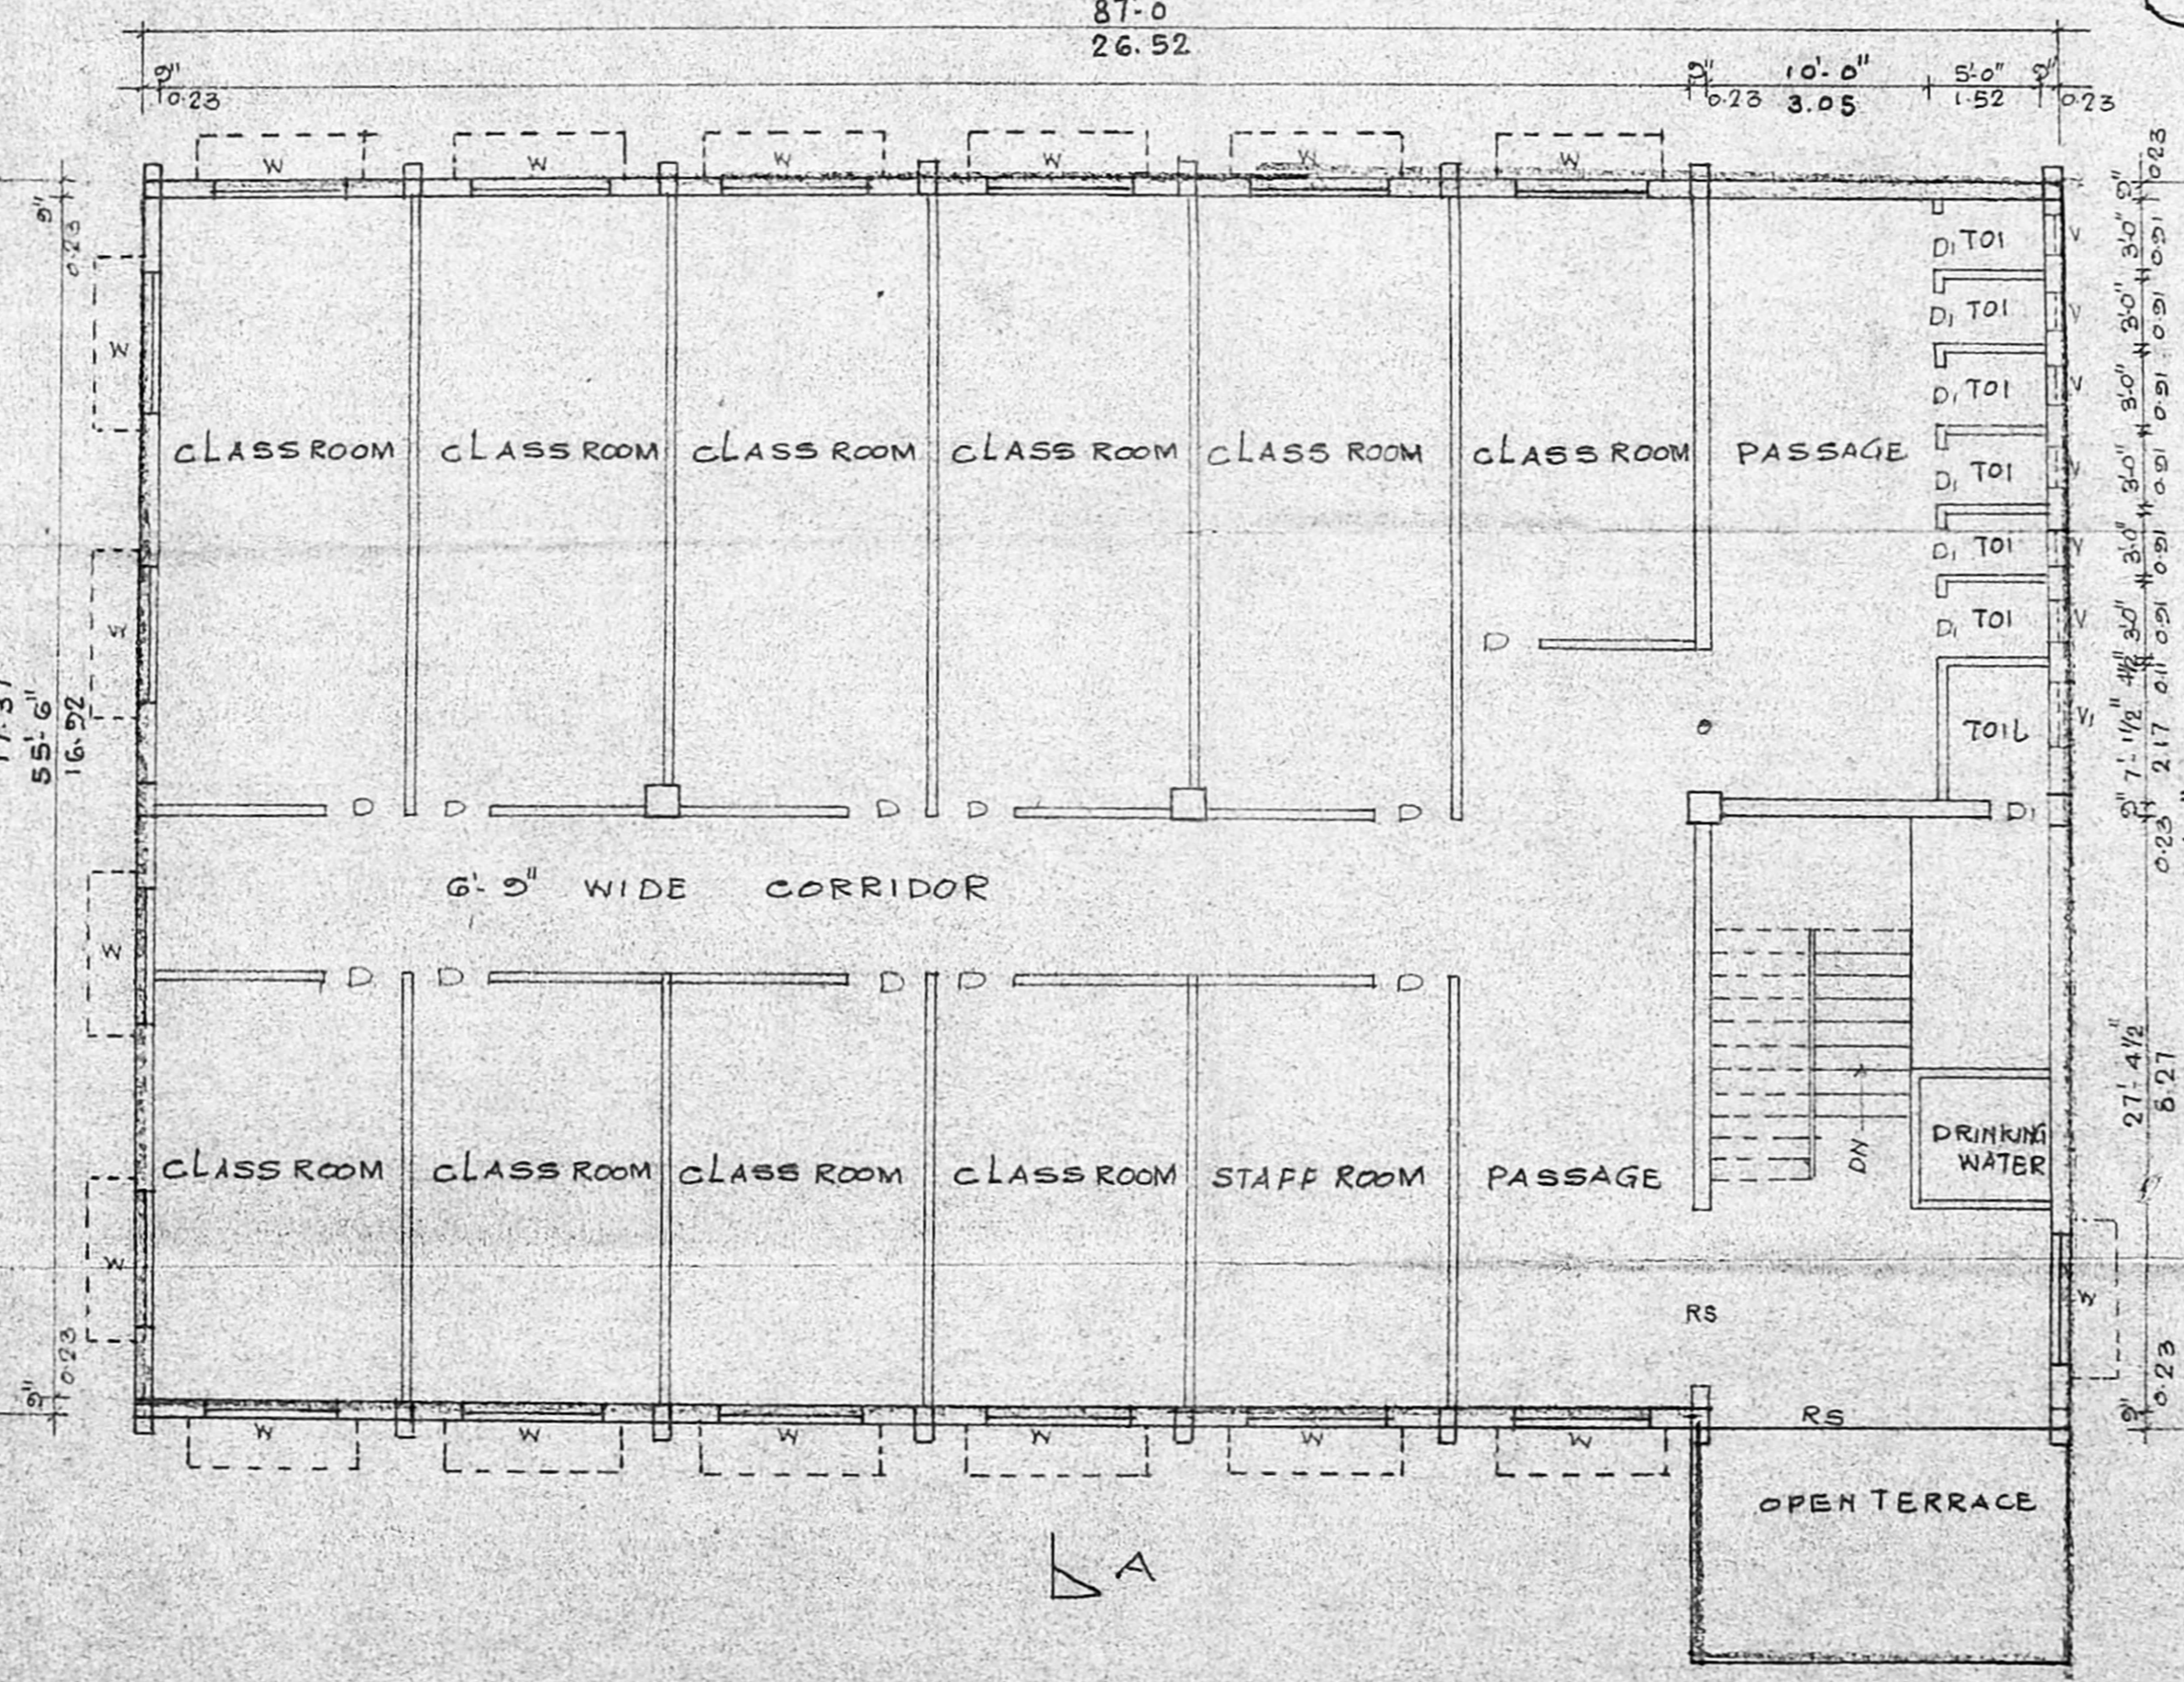

PLAN-FIRST FLOOR

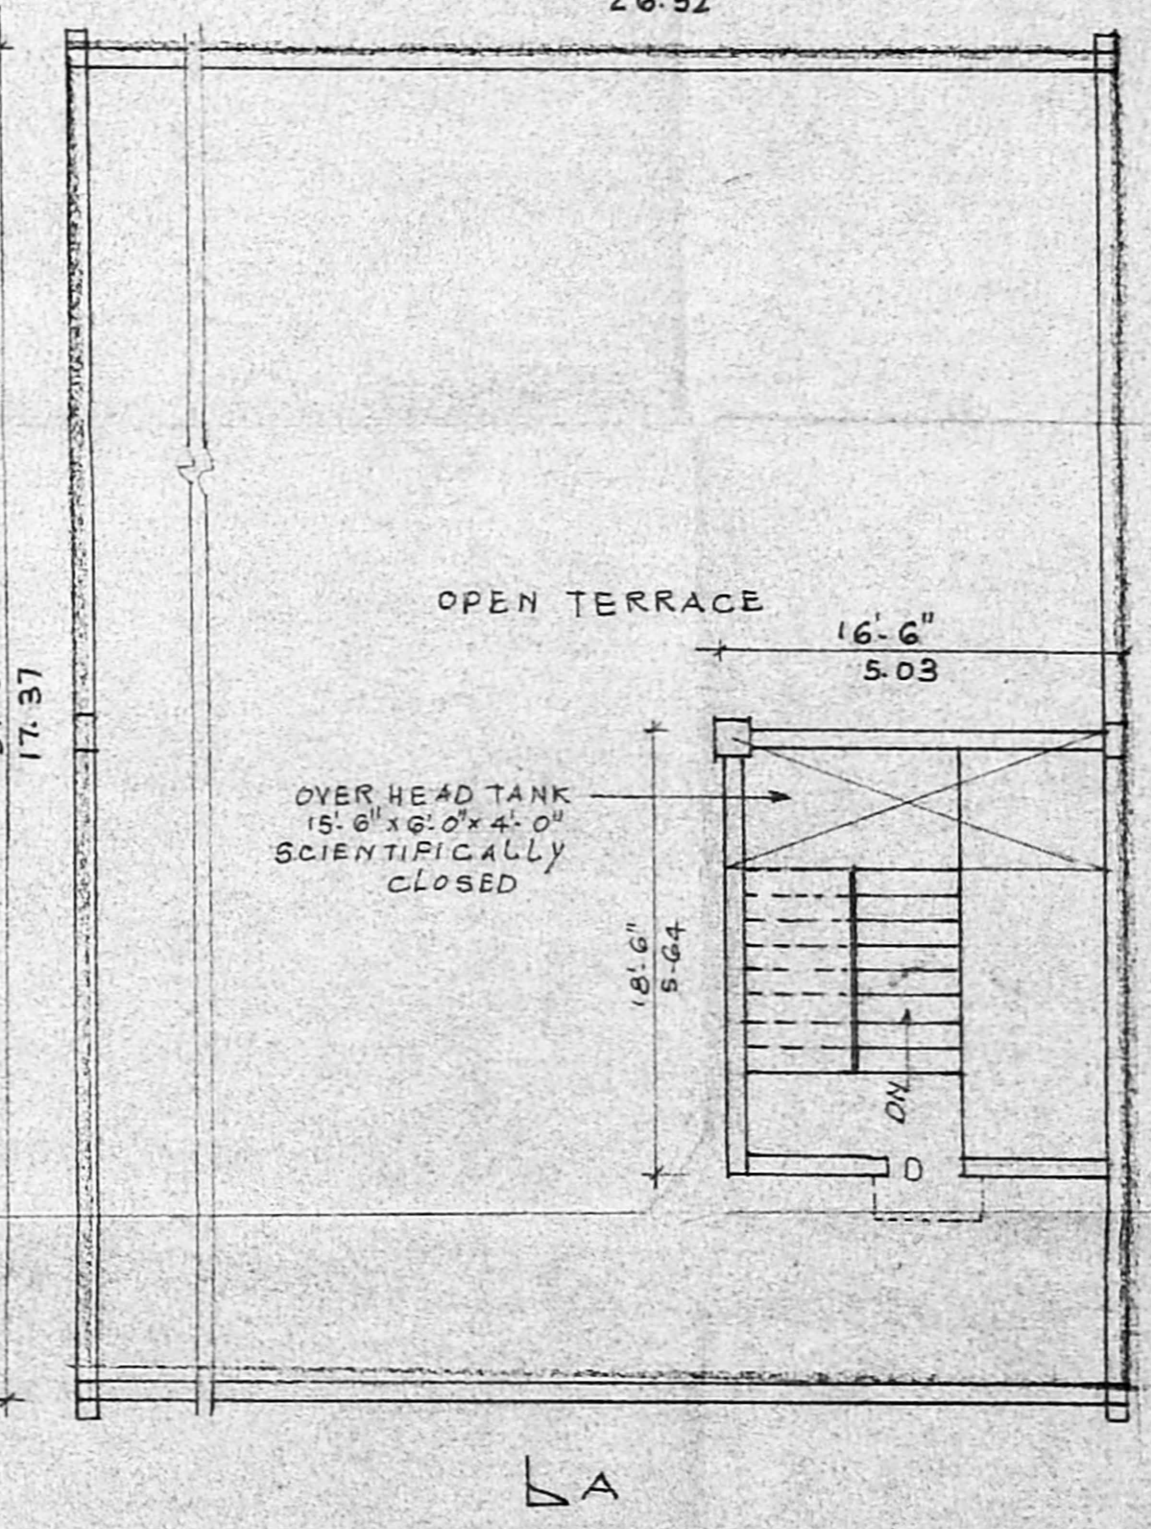

PLAN-TERRACE FLOOR

KEY PLAN
 NOT TO SCALE

JOINERY DETAILS	
RS- ROLLING SHUTTER	14'-0" x 6'-0" 4.27 x 3.05
RSI- ROLLING SHUTTER	8'-0" x 7'-0" 2.44 x 2.13
D- DOOR	3'-0" x 7'-0" 1.05 x 2.13
DI- DOOR	2'-0" x 7'-0" 0.76 x 2.13
W- WINDOW	4'-0" x 4'-0" 1.83 x 1.22
V- VENTILATOR	2'-0" x 1'-6" 0.61 x 0.46
VI- VENTILATOR	3'-0" x 1'-6" 0.91 x 0.46
NO. OF STUDENTS - 250	
NO. OF STAFF - 25	
AREA DETAILS	
	SPT SAM
PLOT AREA	17757 1654.00
PLINTH AREA	
GROUND FLOOR	5132 476.95
FIRST FLOOR	4959 460.87
HEAD ROOM	305 28.34
PLOT COVERAGE	29%
F.S.I	0.56

SCALE 1"=8'-0" 1:100	
LEGEND:	
PROPOSED	
ROAD	
BOUNDARY	

OWNER
 S. ATHIVAMAN, I.L.
 Class-I, Licensed Surveyor - No. 102
 Corporation of Chennai
 5, Nathaniel Street, T. Nagar
 Chennai-600 024
 Mobile: 97892270

LICENSED SURVEYOR