

CMDA 'C' / DD No. 1
C. No. C4/2074/04
Asst. Surveyor
PART I
PART II
A.P.

KEY PLAN NOT TO SCALE

PLAN SHOWING THE PROPOSED CONSTRUCTION OF PRIMARY SCHOOL BUILDING AT PLOT NO. 16 TYPE P-3, TAMIL NADU HOUSING BOARD AMBATTUR SITES AND SERVICES SCHEME PHASE I & II IN S.NO.49 PART OF AYAPAKKAM VILLAGE, VILLIVAKKAM PANCHAYAT UNION.

REFERENCE

D	DOOR	3'6" x 7'0" 1.06 x 2.13
DI	DOOR	2'6" x 7'0" 0.76 x 2.13
W	WINDOW	6'0" x 4'6" 1.83 x 1.37
WI	WINDOW	3'0" x 4'6" 0.91 x 1.37
V	VENTILATOR	3'0" x 2'0" 0.91 x 0.61
CJ	CEMENT JALY	6'0" x 4'0" 1.83 x 1.22

AREA DETAILS:

	SFT	SQM
PLOT AREA:	23716	2204.00
PLINTH AREA:		
GROUND FLOOR	2695	250.46
FIRST FLOOR	3437	319.42
SECOND FLOOR	3437	319.42
THIRD FLOOR	3437	319.42
HEAD ROOM	282	26.21
PLOT COVERAGE	11.71	
F.S.1	0.55	

LEGEND:
 PROPOSED [Symbol]
 ROAD [Symbol]
 BOUNDARY [Symbol]

SCALE 1" = 8'-0" 1:100



For KRISHNASWAMY EDUCATIONAL TRUST (REGD.)
 S. Athiyaman
 (M.A.K. BALAKRISHNAN)
 Managing Trustee

APPLICANT


S. ATHIYAMAN, P.E.
 Class I, Licensed Surveyor - No 192
 Corporation of Chennai
 5, Natchinathan Street, 3, Nagar
 Chennai - 17, Phone: 2814 1824
 Mobile: 98432140

LICENSED SURVEYOR


Planning Permit No. C/925/21/07
APPROVED
 SUBJECT TO THE CONDITIONS IN THIS OFFICE LETTER.
 C/2074/04
 No. 21 Date 2/1/2004
 FOR MEMBER SECRETARY
 CHENNAI METROPOLITAN
 DEVELOPMENT AUTHORITY
 CHENNAI-600 008.

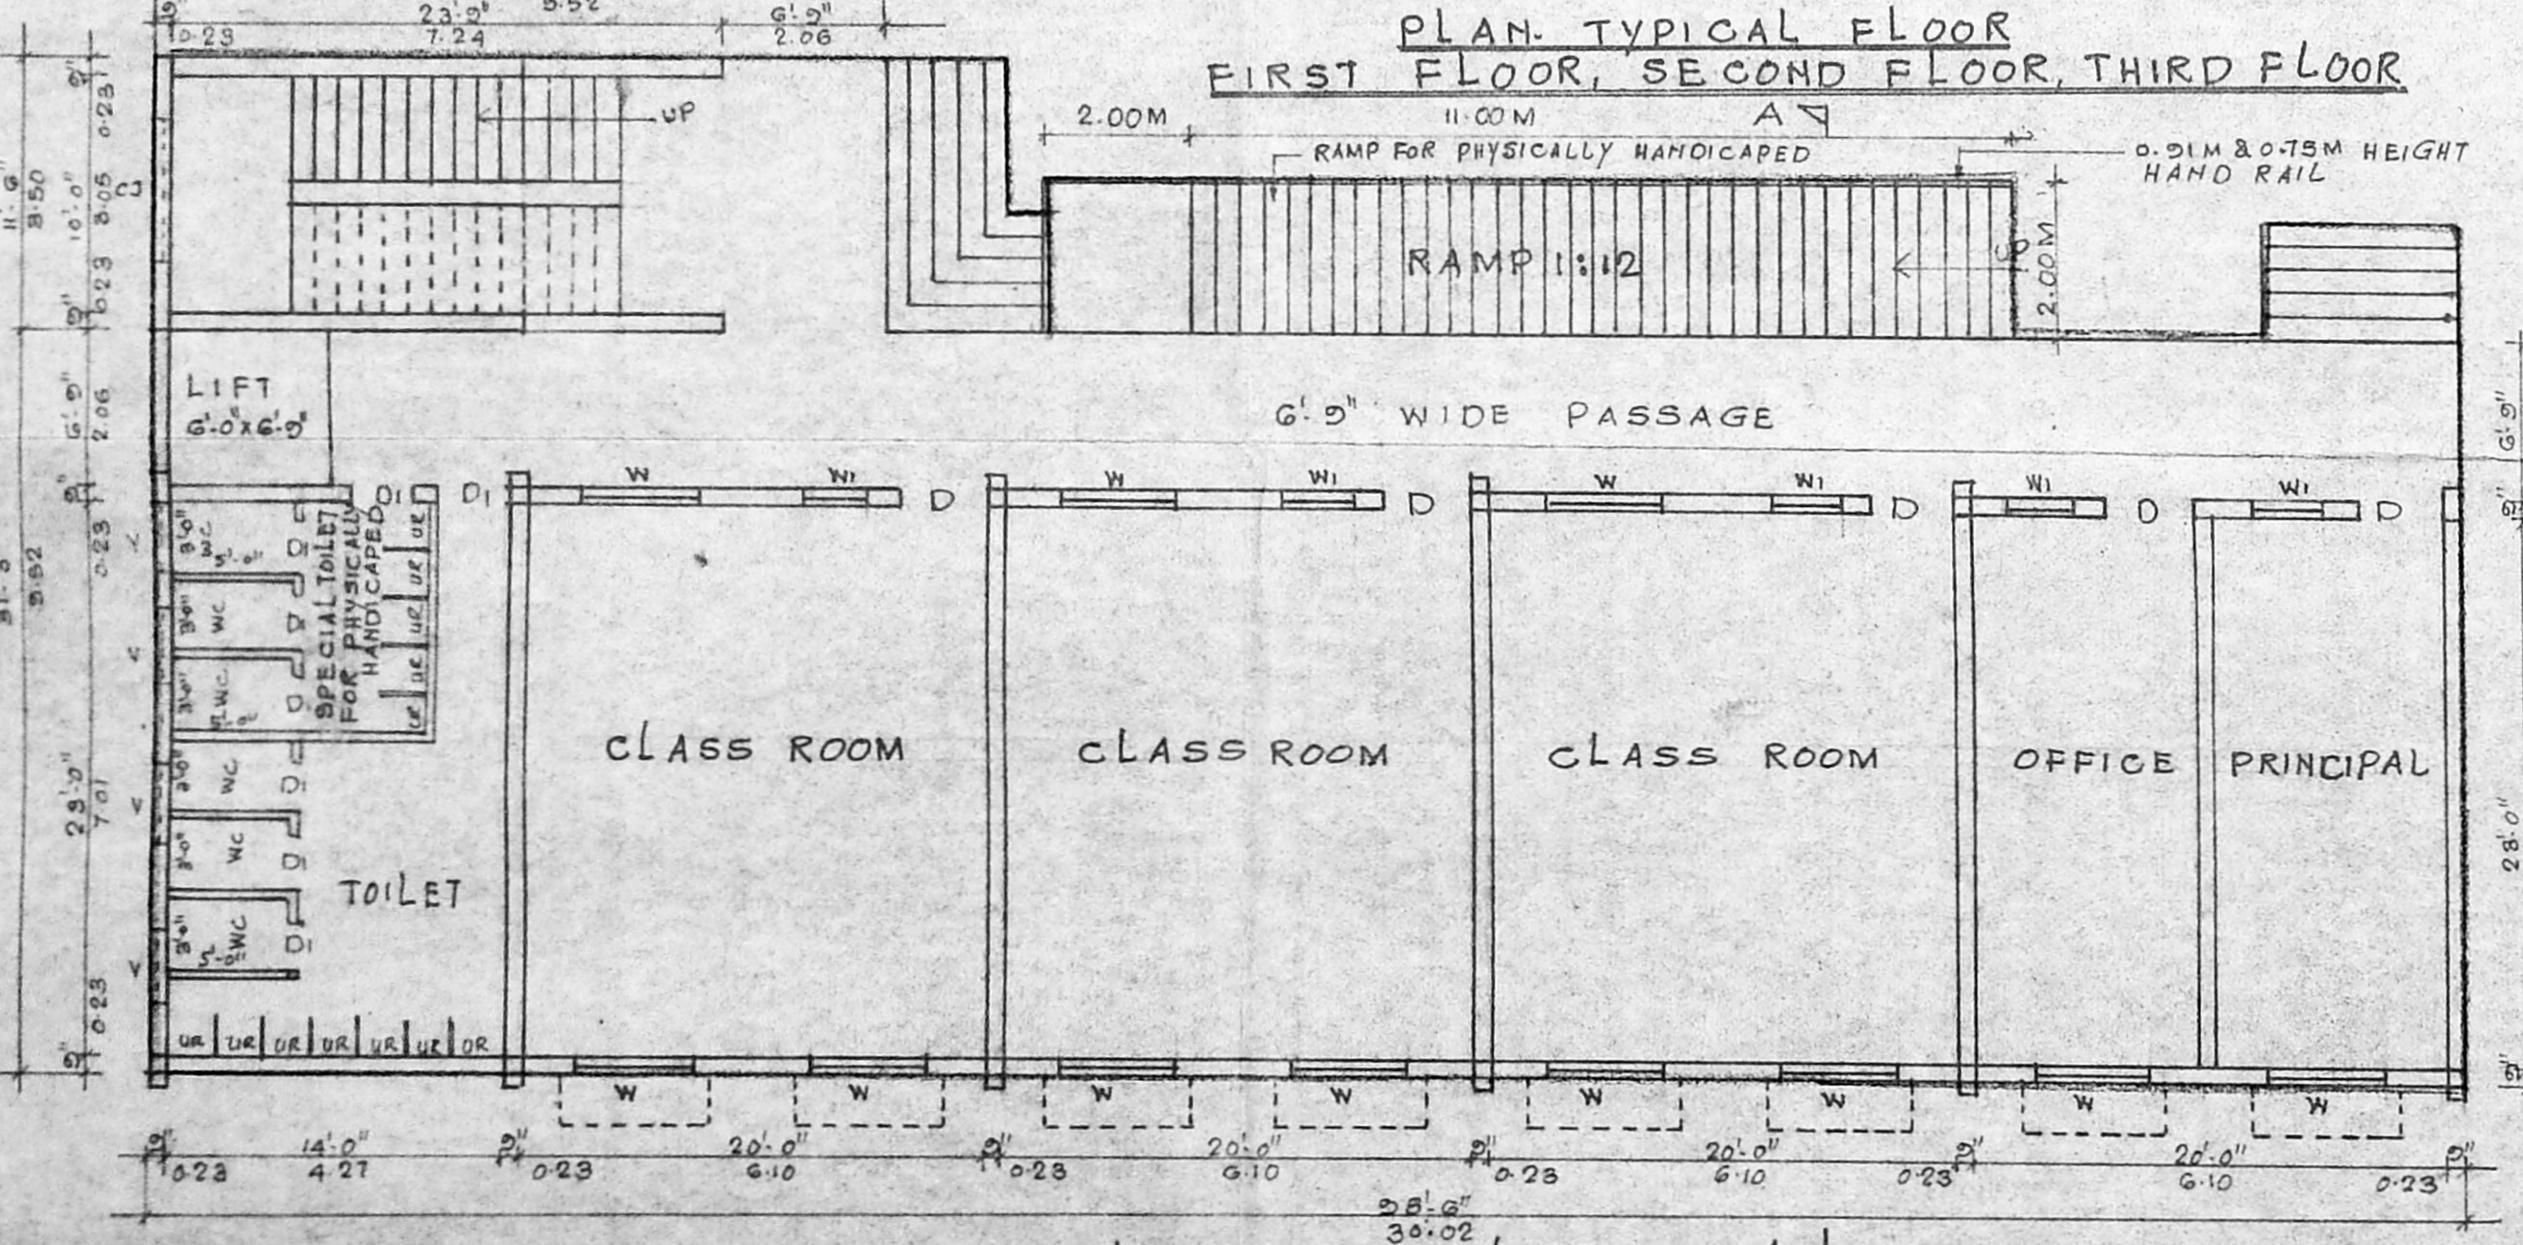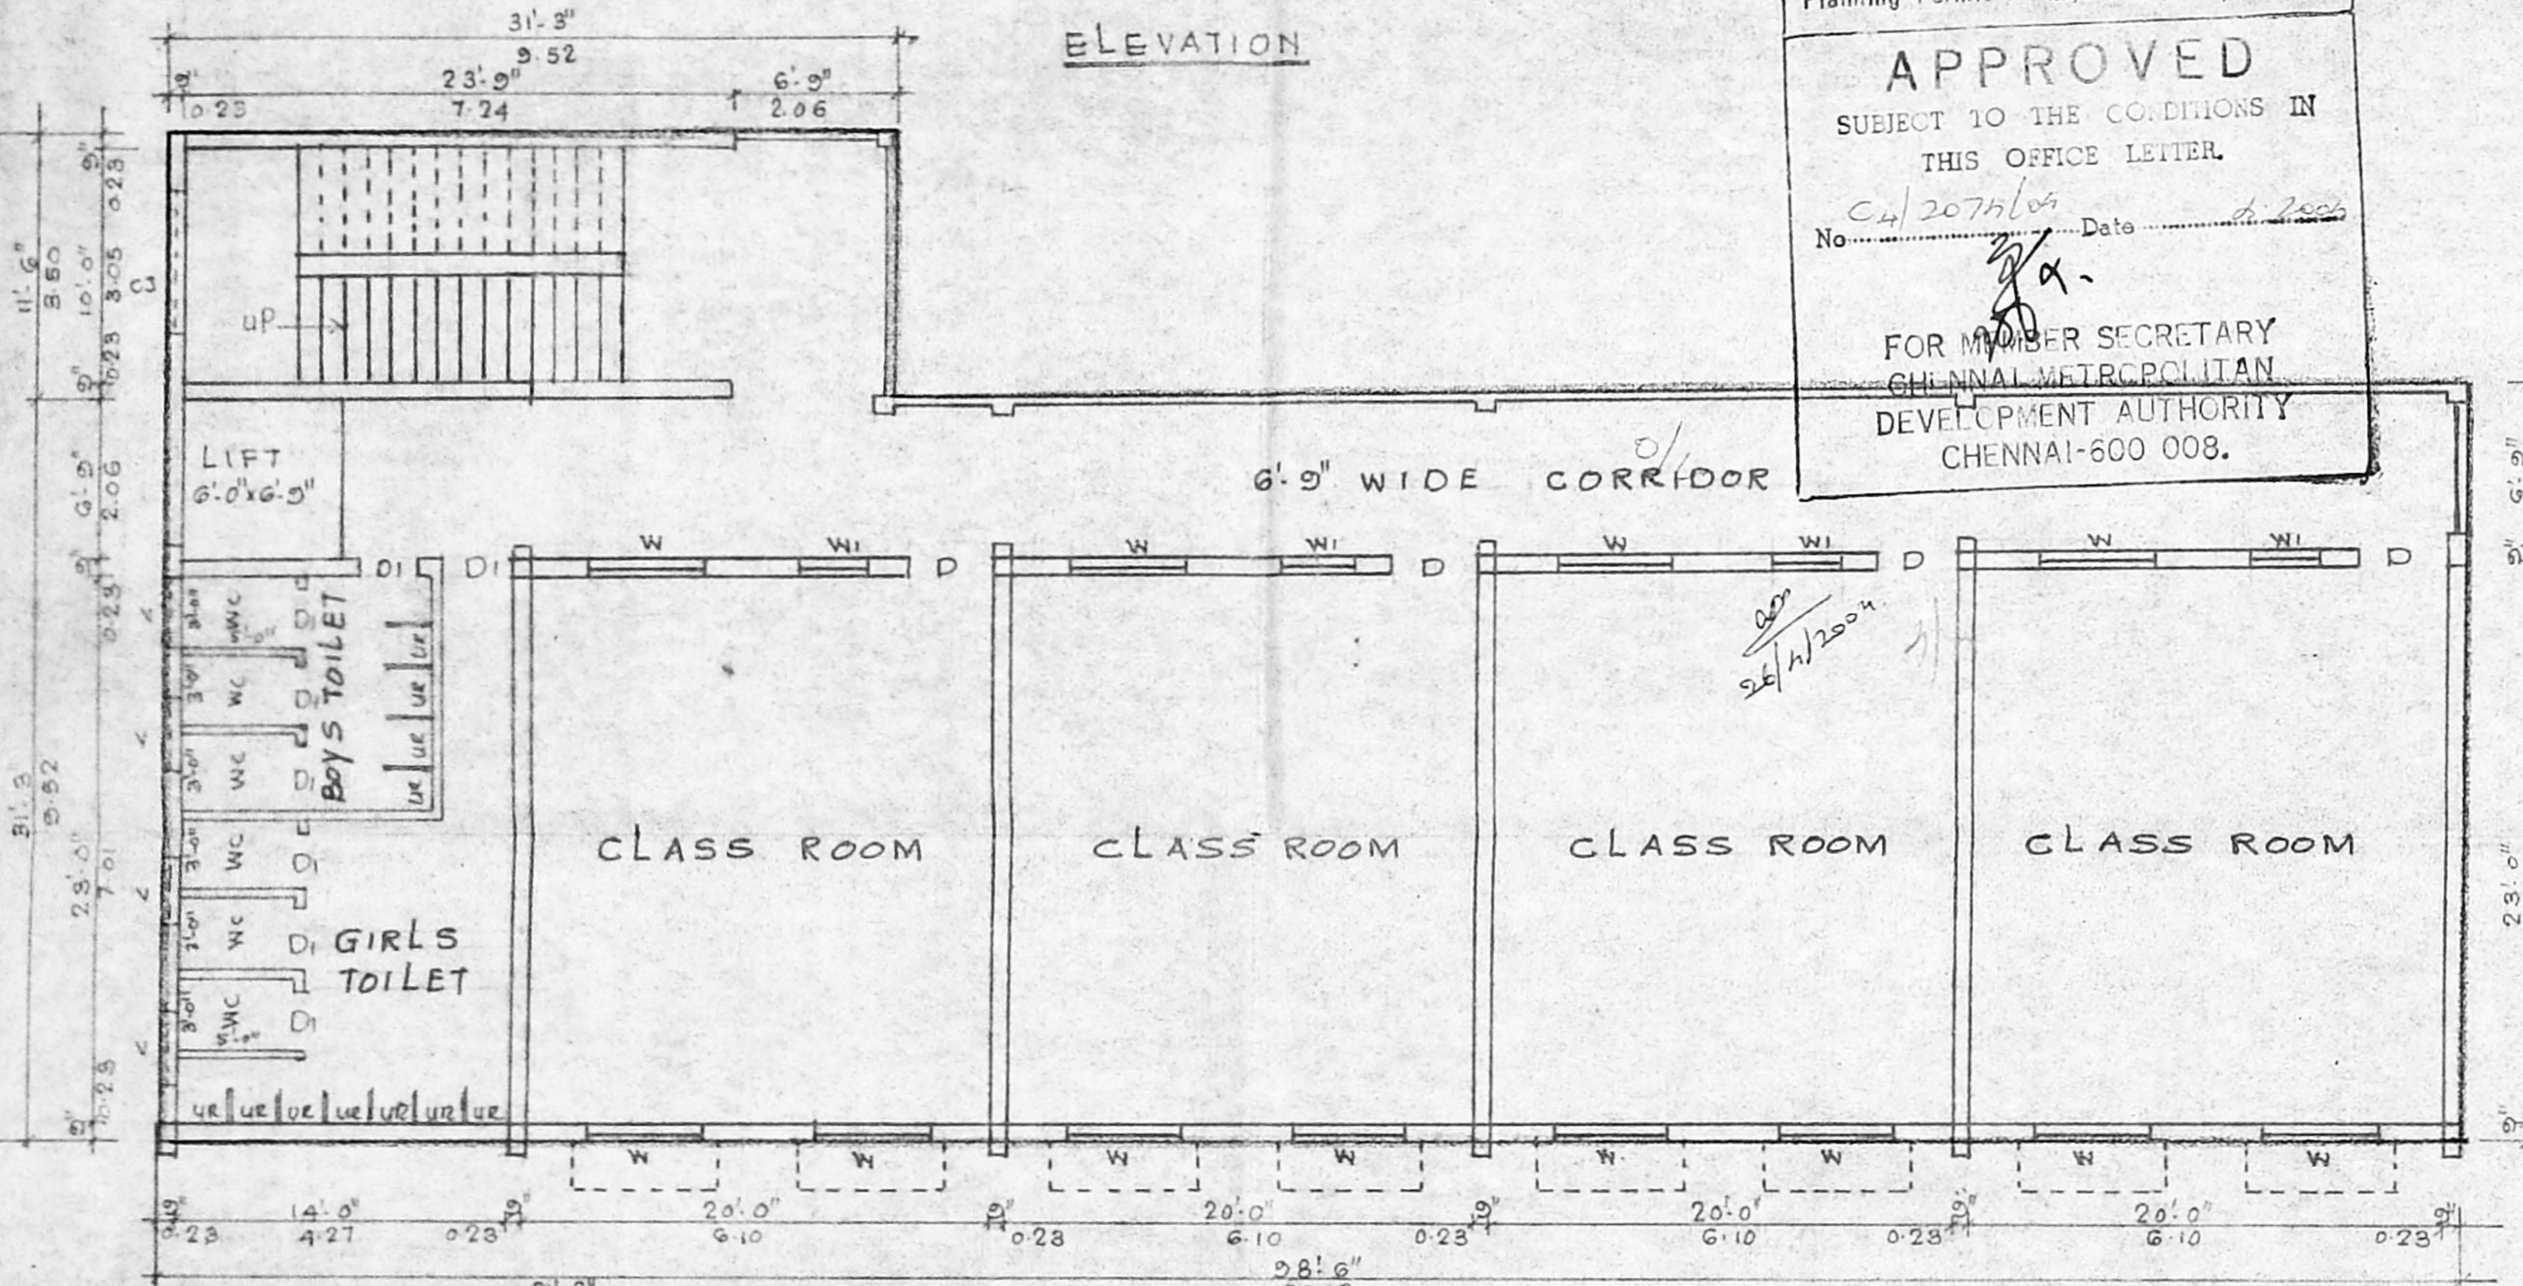

PLAN-GROUND FLOOR A-D

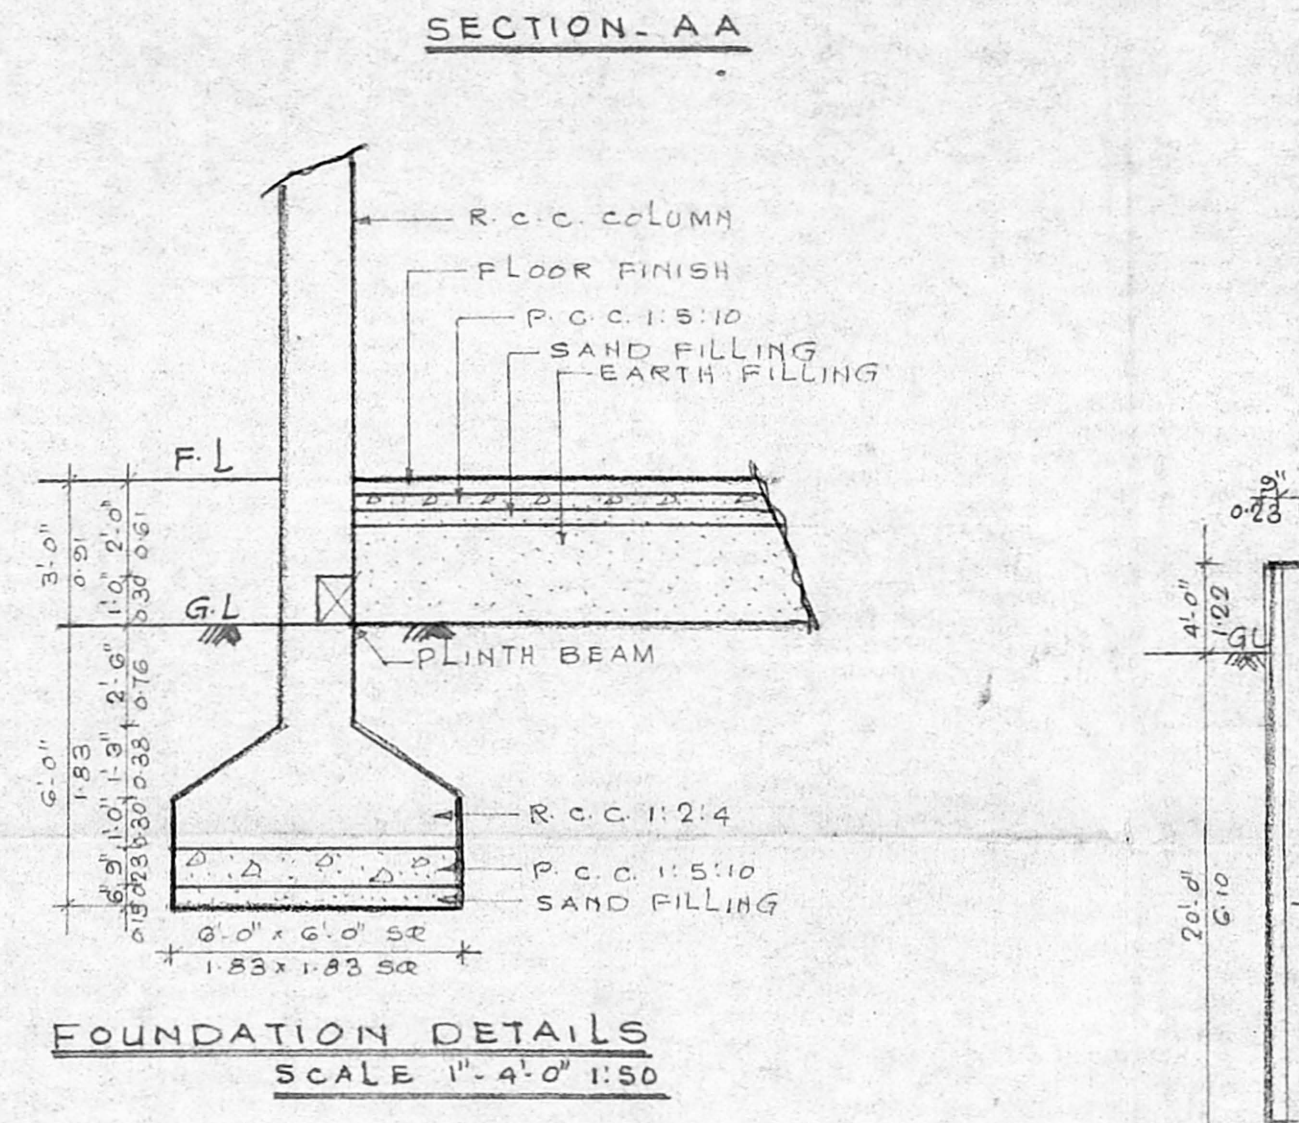


FOUNDATION DETAILS SCALE 1" = 4'-0" 1:50

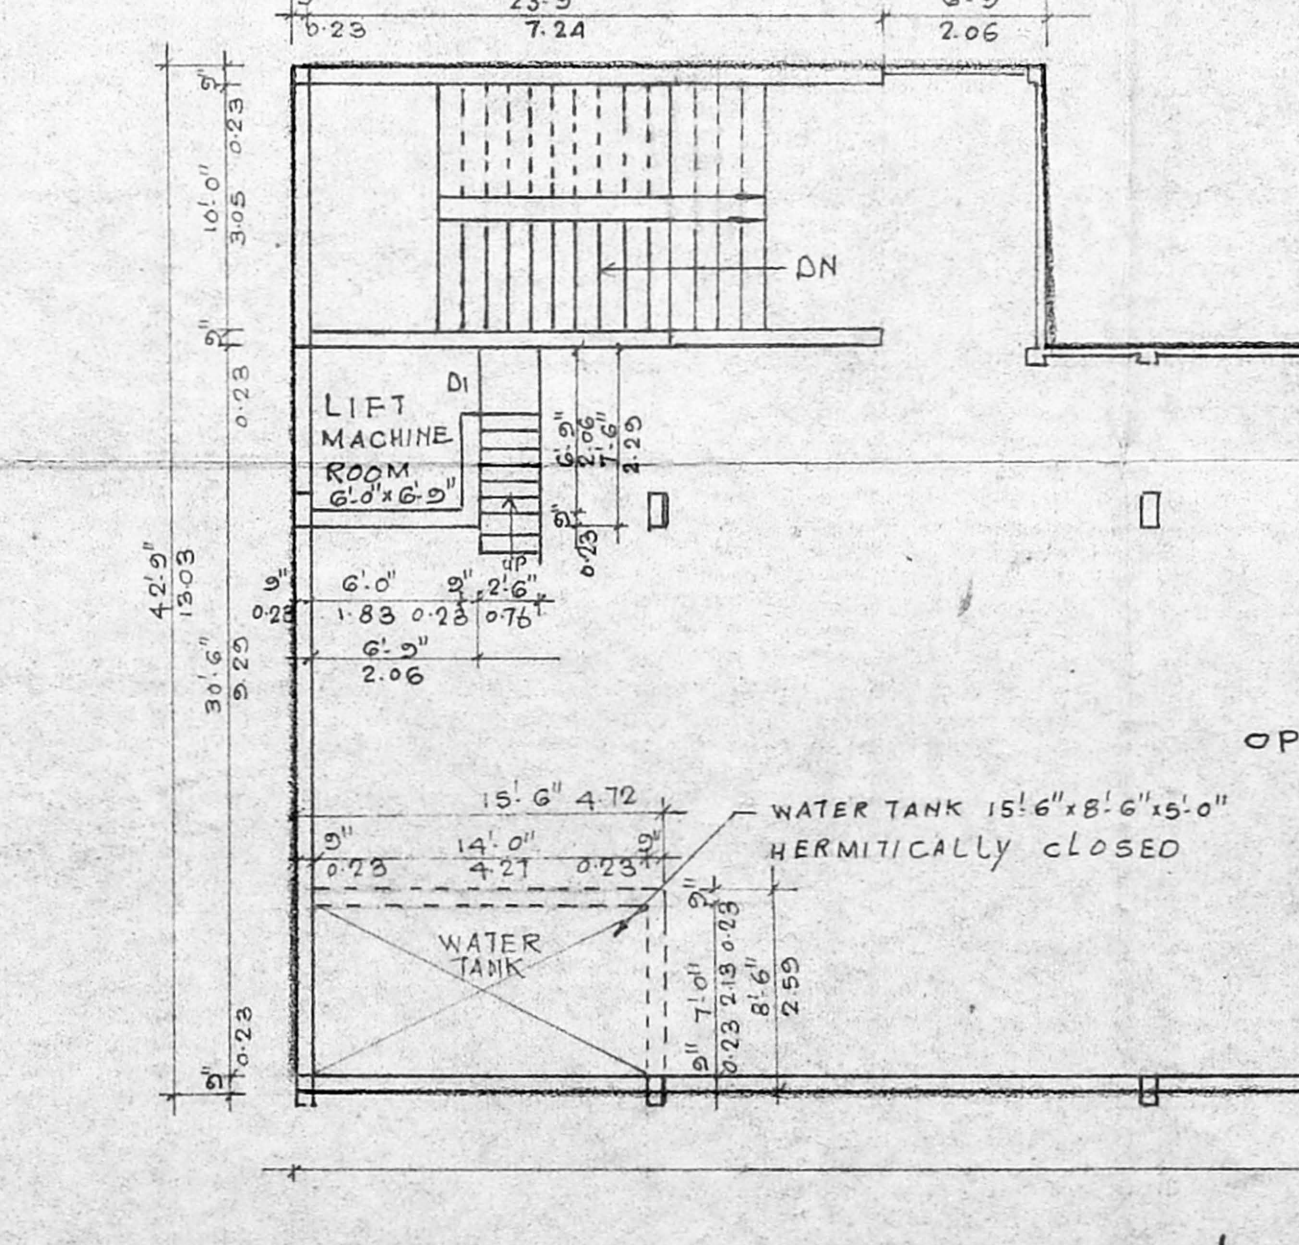


PLAN-TERRACE FLOOR


SITE PLAN SCALE 1" = 32'-0" 1:400

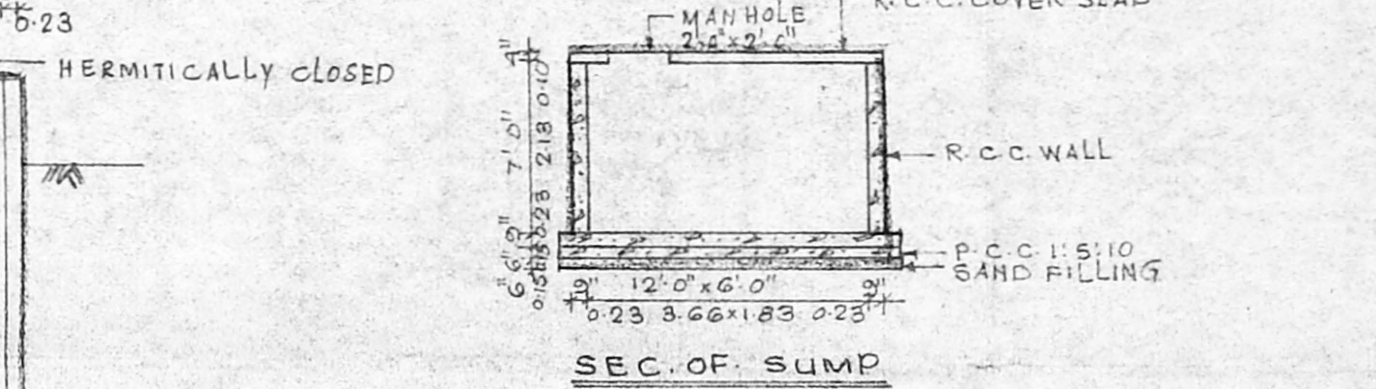

SEC. OF SUMP

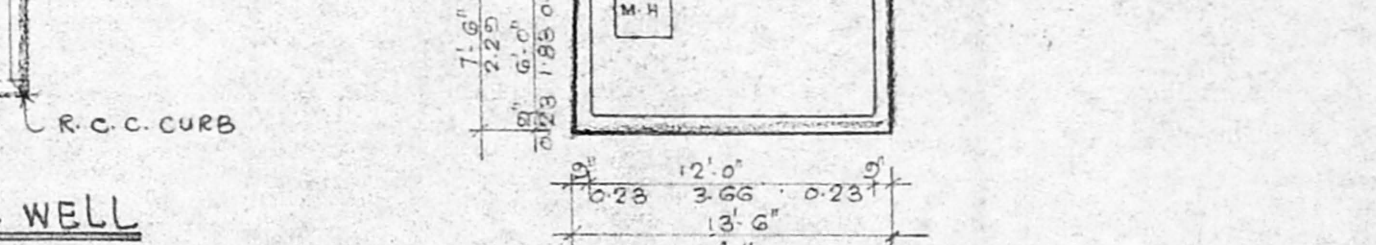

PLAN-SUMP

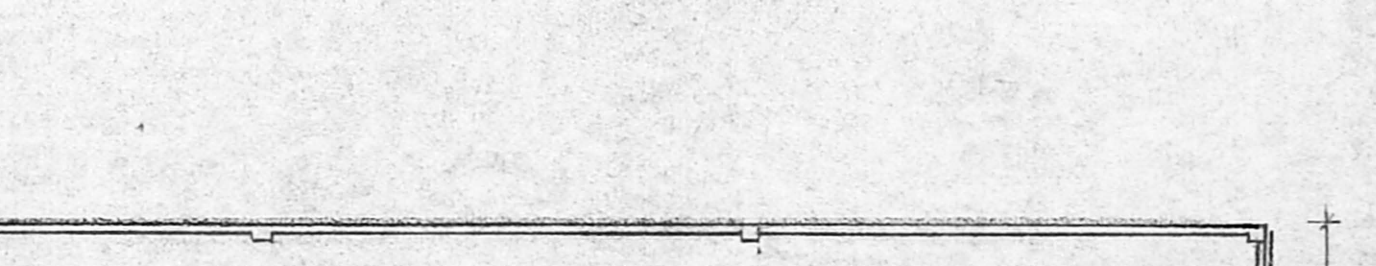

SEC. OF WELL