



PLAN SHOWING THE PROPOSED CONSTRUCTION OF RESIDENTIAL BUILDING
 IN S.NO.30/2B&2C, & AS PER PATA S.NO.30/2B2 AT PLOT NO:C-41
 RANGA REDDY GARDEN OF NEELANGARAI VILLAGE, OFFICE COPY
 TAMBARAM TALUK, KANCHEEPURAM DISTRICT.

PLOT REGULARISED BY CMDA A 464 284 2005
 Planning Permit No. 11198/05
 RP/LO/450/04 DT 29.10.04

APPROVED
 SUBJECT TO THE CONDITIONS IN
 THIS OFFICE LETTER:
 11/11/98/05 Date - 5-2005
 FOR MEMBER SECRETARY
 CHENNAI METROPOLITAN
 DEVELOPMENT AUTHORITY
 CHENNAI - 600 008.

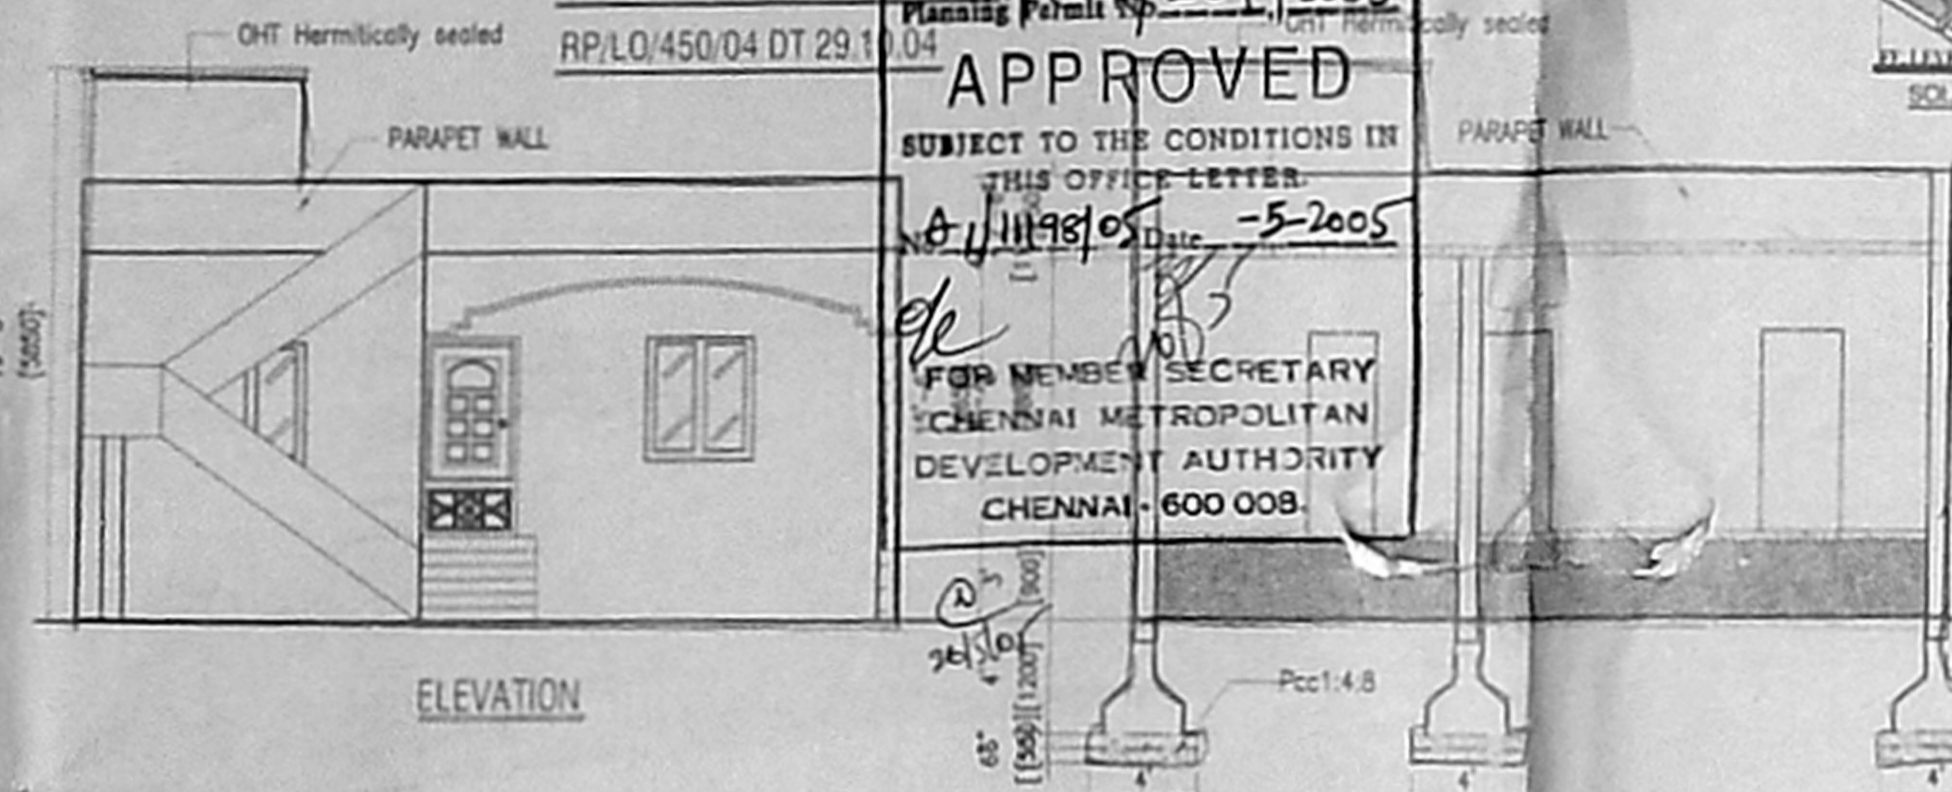


ELEVATION

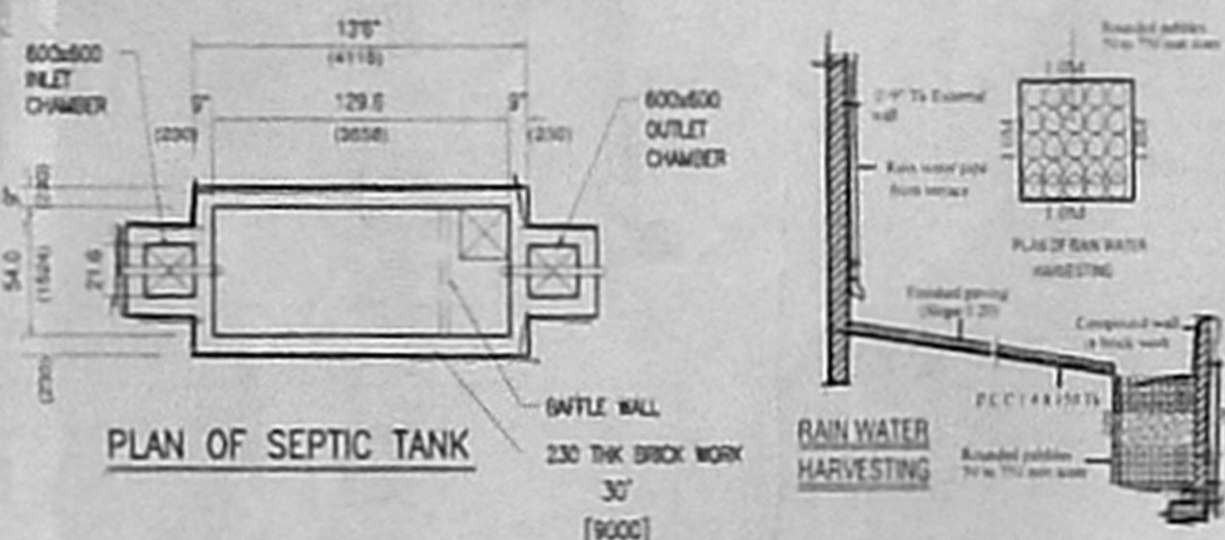


PLAN OF SEPTIC TANK


SECTION AA

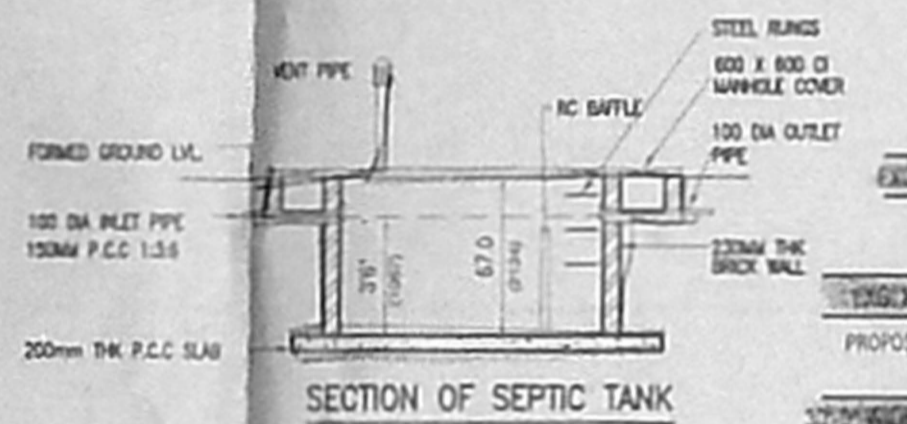


SECTION OF SEPTIC TANK

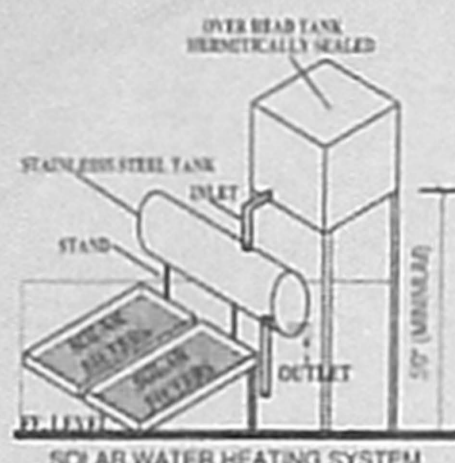

SOLAR WATER HEATING SYSTEM

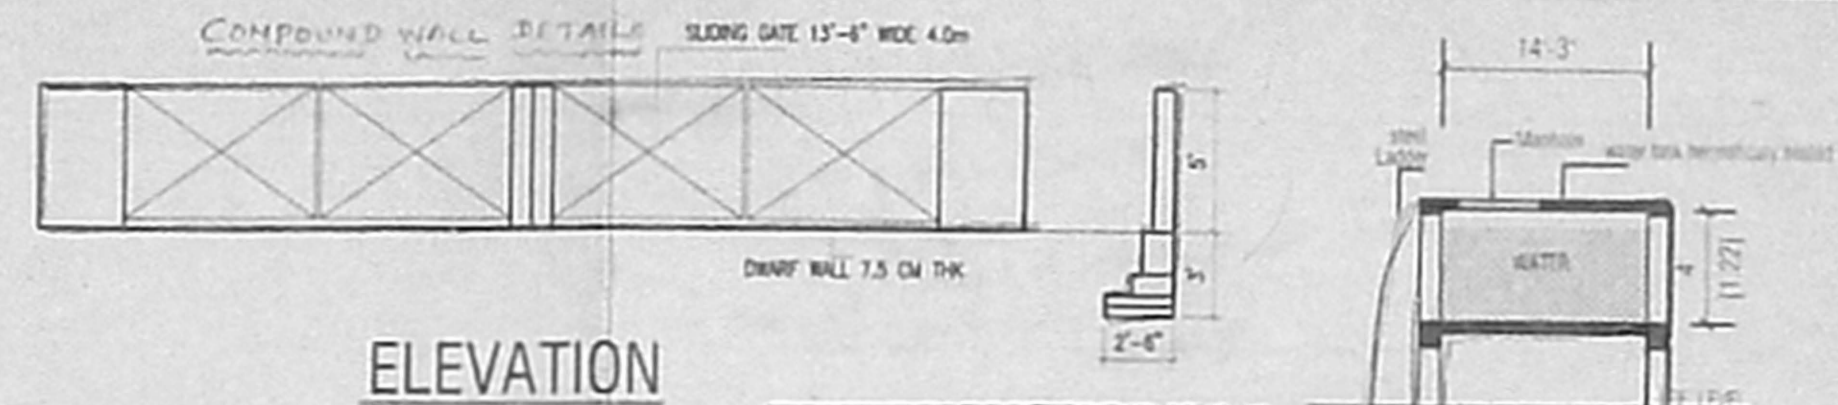

ELEVATION

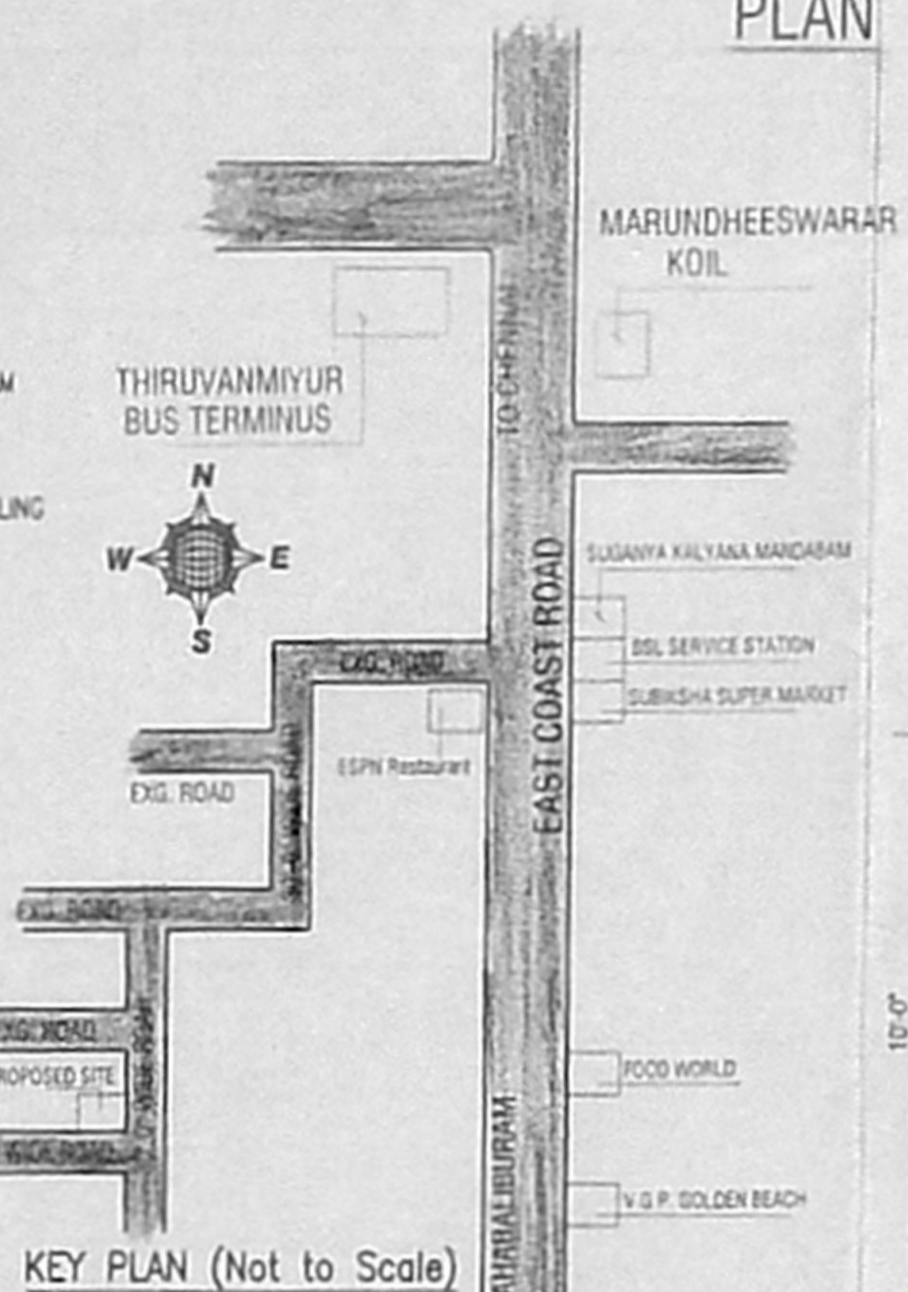

KEY PLAN (Not to Scale)

CMDA CHANNEL
 C. No. 41/11198/2005
 Schedule of Joinery

Serial No.	Description	Quantity	Rate	Amount
01	WOODEN WINDOW	4-0"x7-0"	1219x2134	
02	WOODEN WINDOW	3-0"x7-0"	915x2134	
03	WOODEN WINDOW	2-6"x7-0"	762x2134	
04	WOODEN WINDOW	5-0"x4-6"	1524x1371	
05	WOODEN WINDOW	4-0"x4-6"	1219x1371	
06	WOODEN WINDOW	2-0"x1-6"	610x457	

Specifications:


- Foundation in mat concrete 1:2:4 over pcc 1:4:8
- Footings are in CC 1:2:4
- Plastering in cm 1:6
- Flooring in mosaic
- Brick work in cm 1:5
- R.c.c roof slab, sunshade & lintels are in rcc 1:2:4

Area statement

	SQ.FT.	SQ.M
PLOT EXTENT	2400	223
GROUND FLOOR AREA	1270	118


PLOT COVERAGE - 52.91% FSI = 0.52
 DRG NO.39/2005 DATE:09.03.2005

Colour index

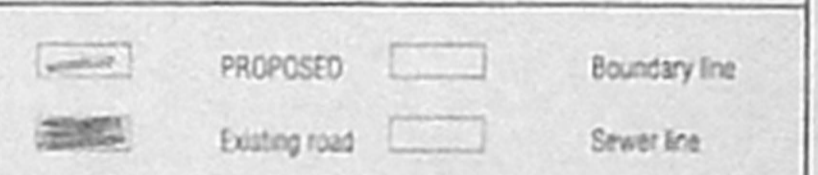


OWNER: *W. S. Soundara Rajan*


SCALE: NOTE:- ALL DIMENSIONS ARE IN MM&FT ONLY

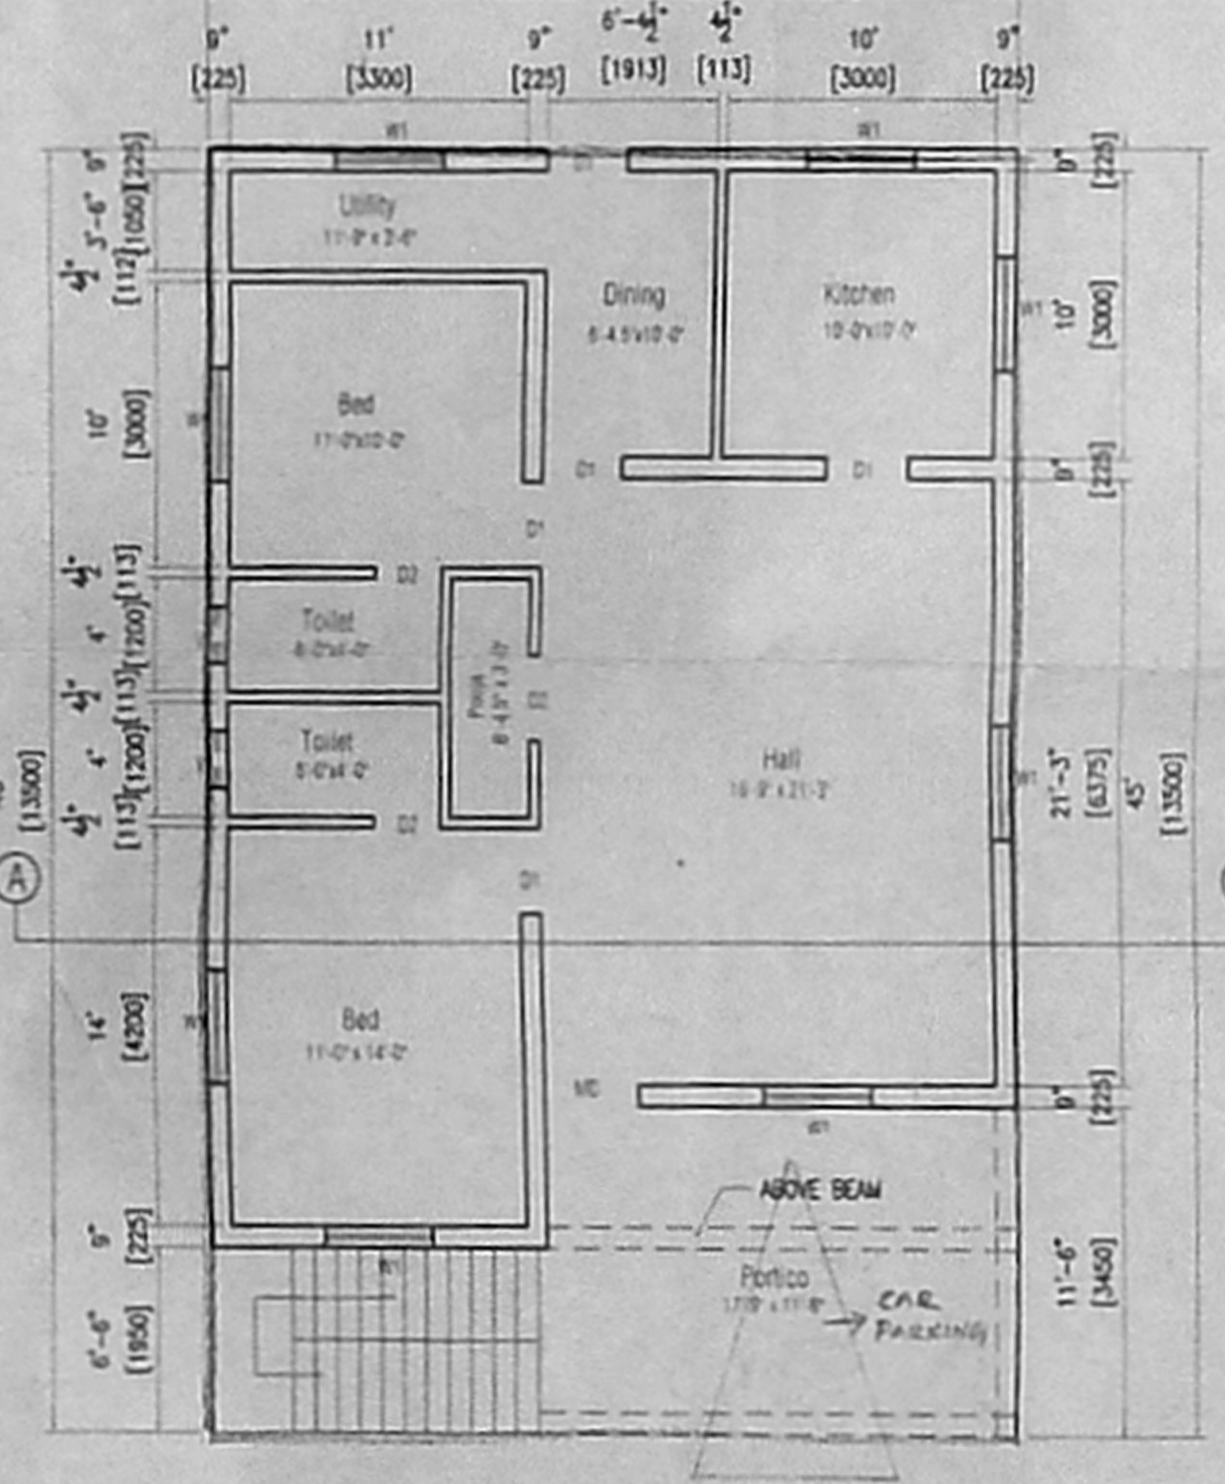

GROUND FLOOR PLAN

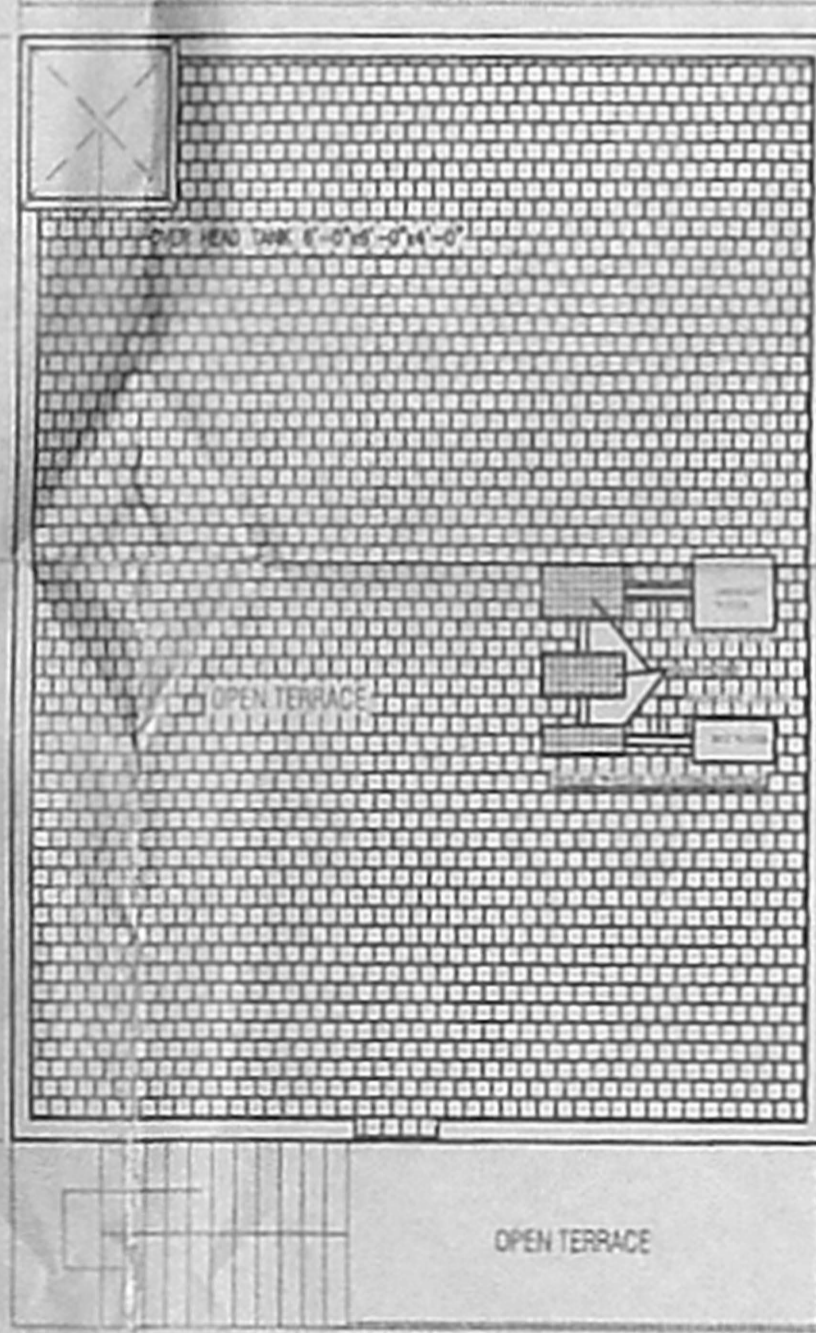

TERRACE FLOOR PLAN

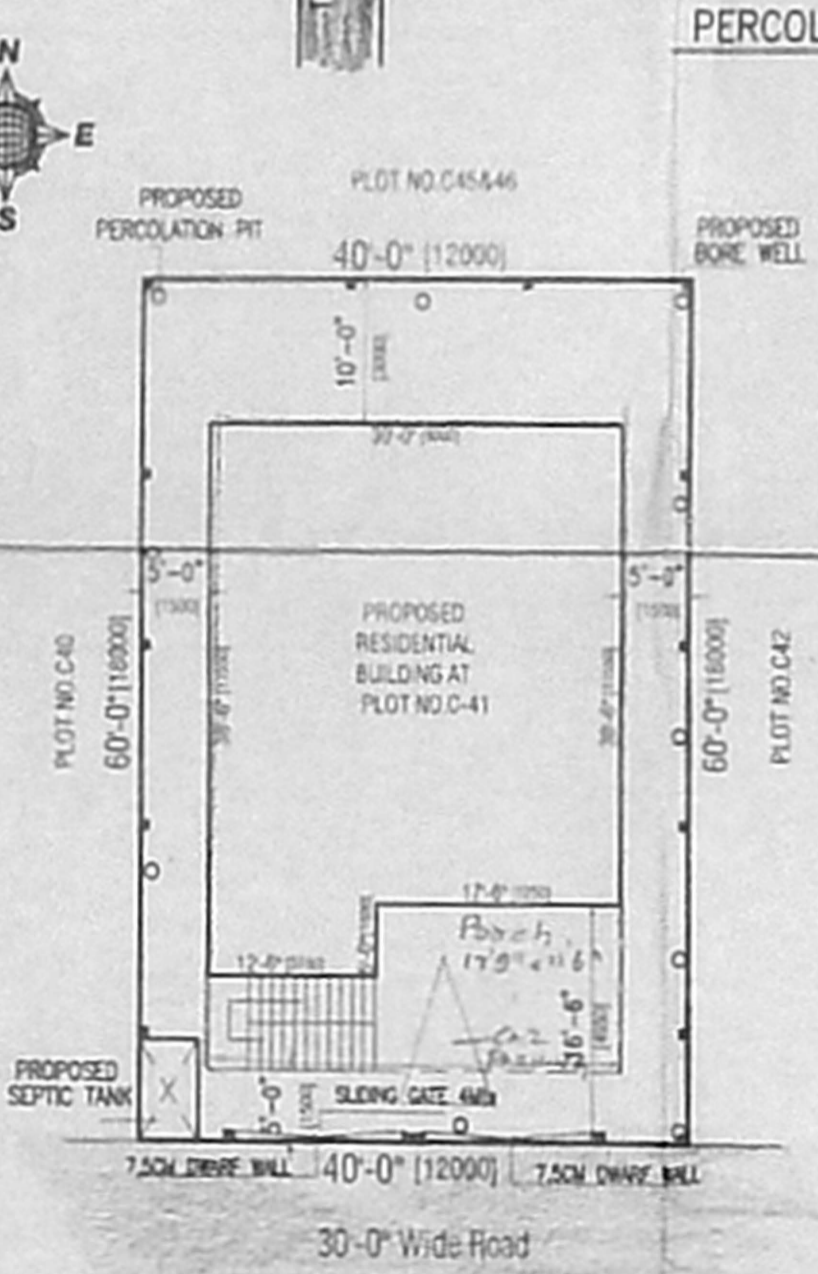

SITE PLAN (SCALE: 1:200)

V. SOUNDARA RAJAN, D.C.E.,
 Consulting Civil Engineer &
 Licensed Surveyor
 Tambaram Municipality
 OFF: Imago Homes
 #485, Sembakkam T.P. Complex
 Velachery Main Road,
 Gowrvakkam, Chennai - 601 302
 Phone : 22781030, 55698877,
 Mob : 31035496, 9884185486

LICENCED SURVEYOR

IMAGE HOMES
 CONSULTING CIVIL ENGINEERS,
 LICENCED SURVEYORS, BUILDERS
 & REAL ESTATE.

#4 GOVT SEMBARKAM T.P. COMPLEX,
 VELACHERY MAIN ROAD,
 GOWRVAKKAM CHENNAI-601 302
 Ph: 2 278 10 30, Mob: 94442 21 522
 E-Mail: imagehomes16@yaho.com