




OFFICE COPY

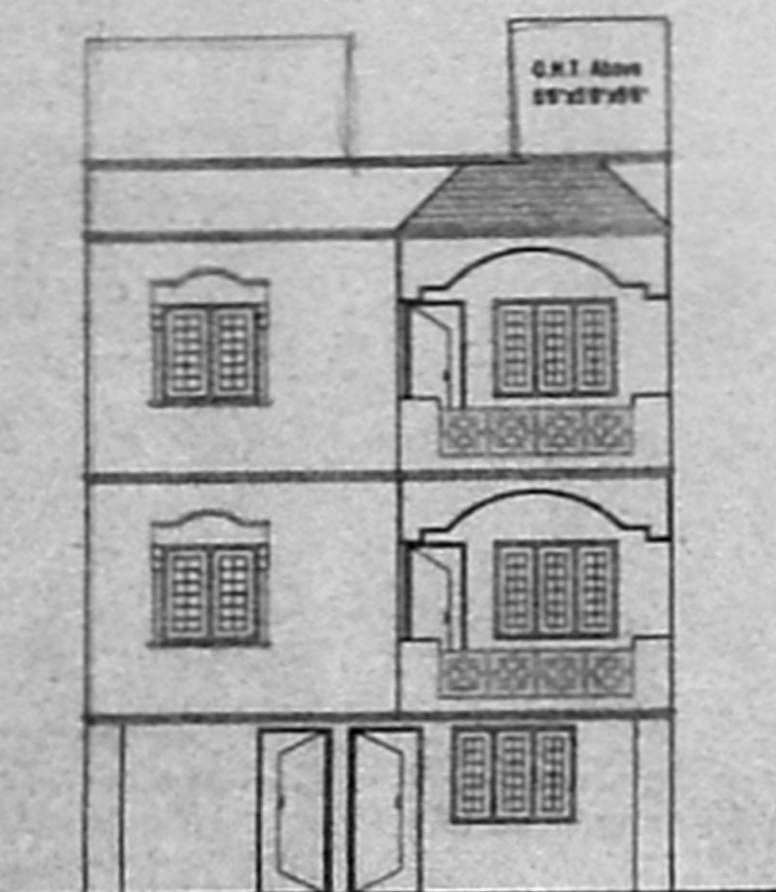


Elevation

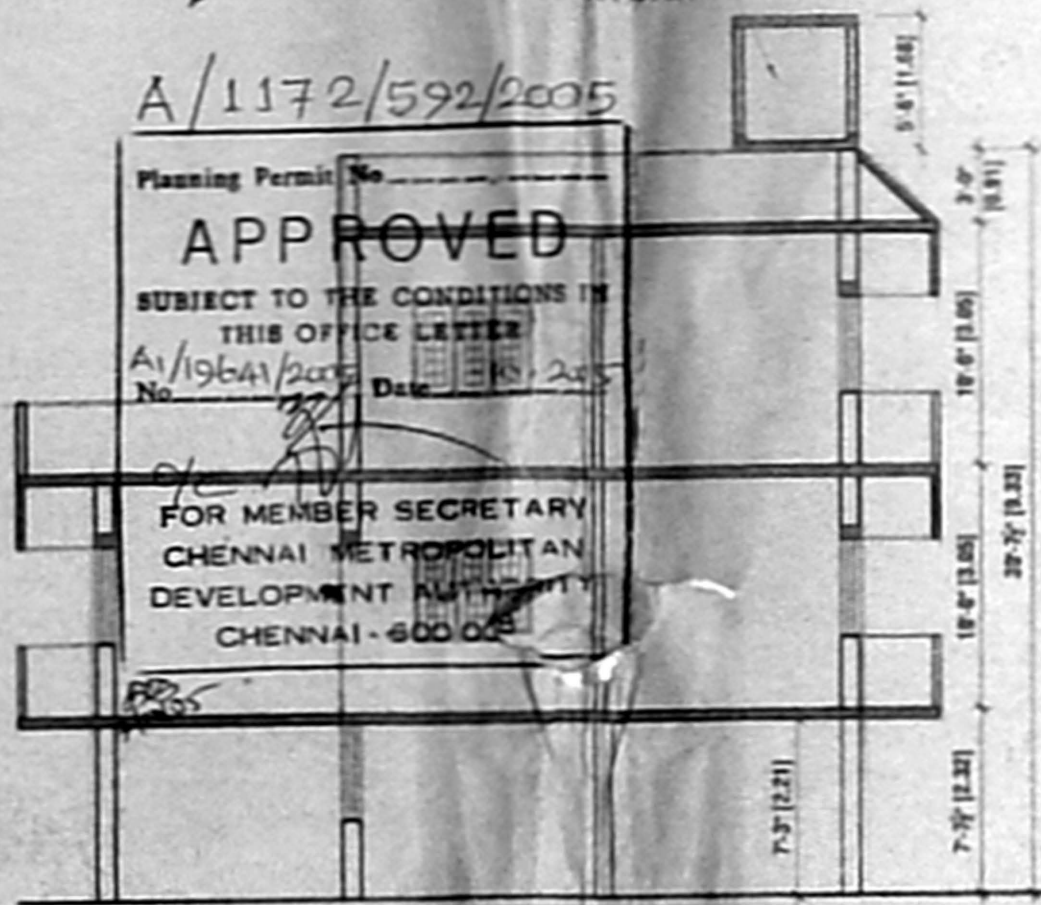



Section On 'AA'

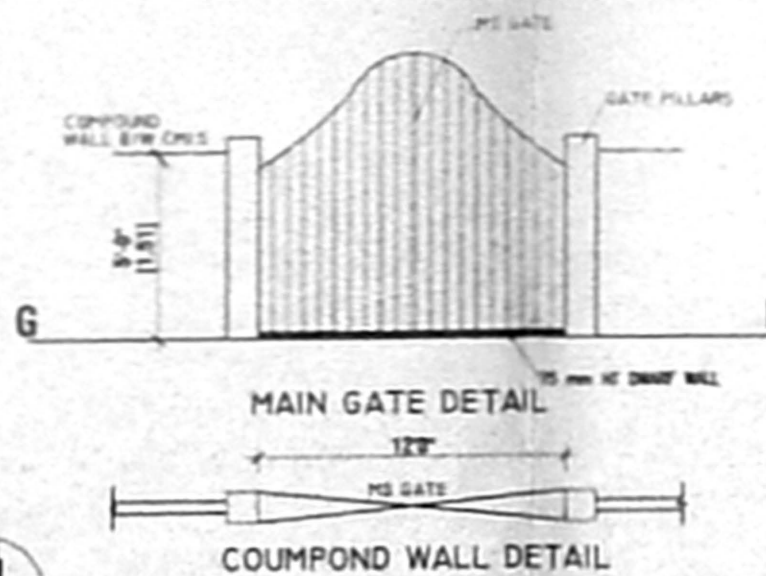


Key Plan  
N.T.S

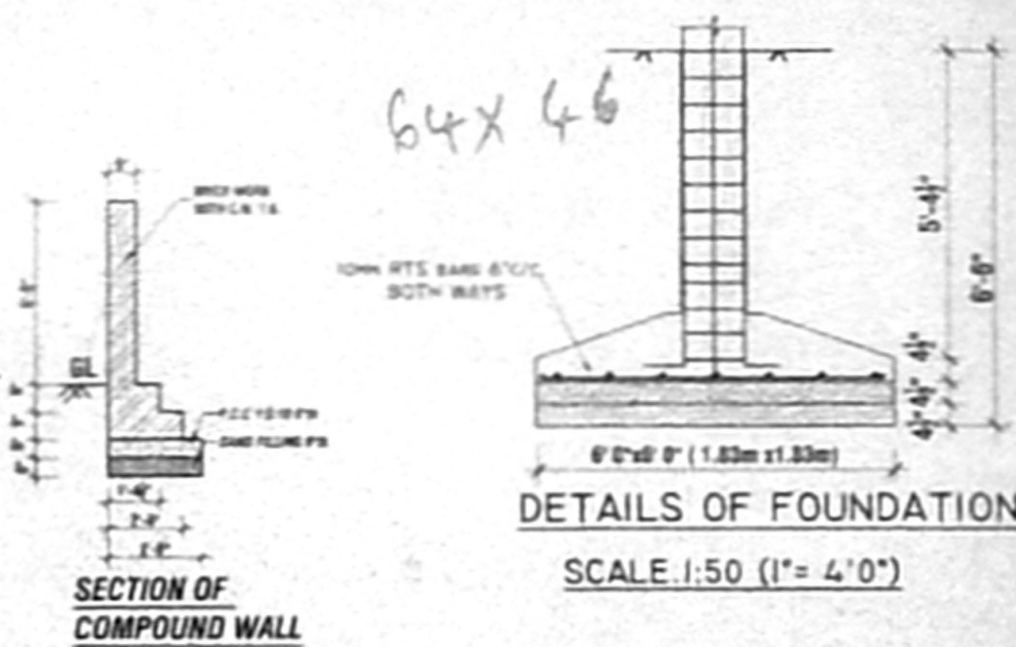


DETAILS OF FOUNDATION  
SCALE: 1:50 (1" = 4'0")

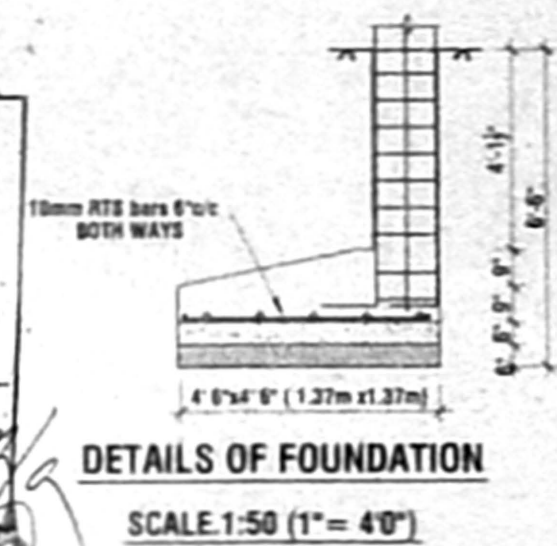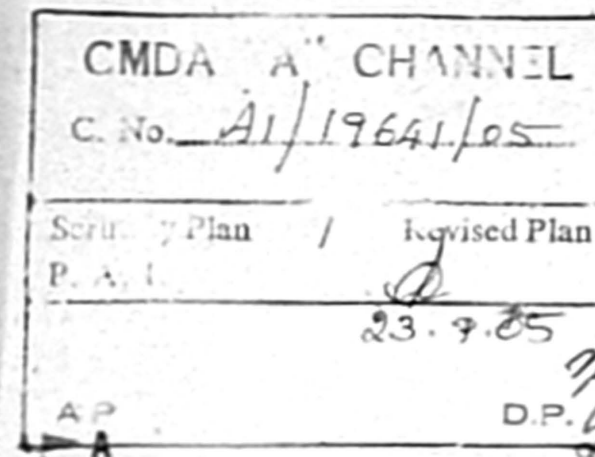

DETAILS OF FOUNDATION  
SCALE: 1:50 (1" = 4'0")

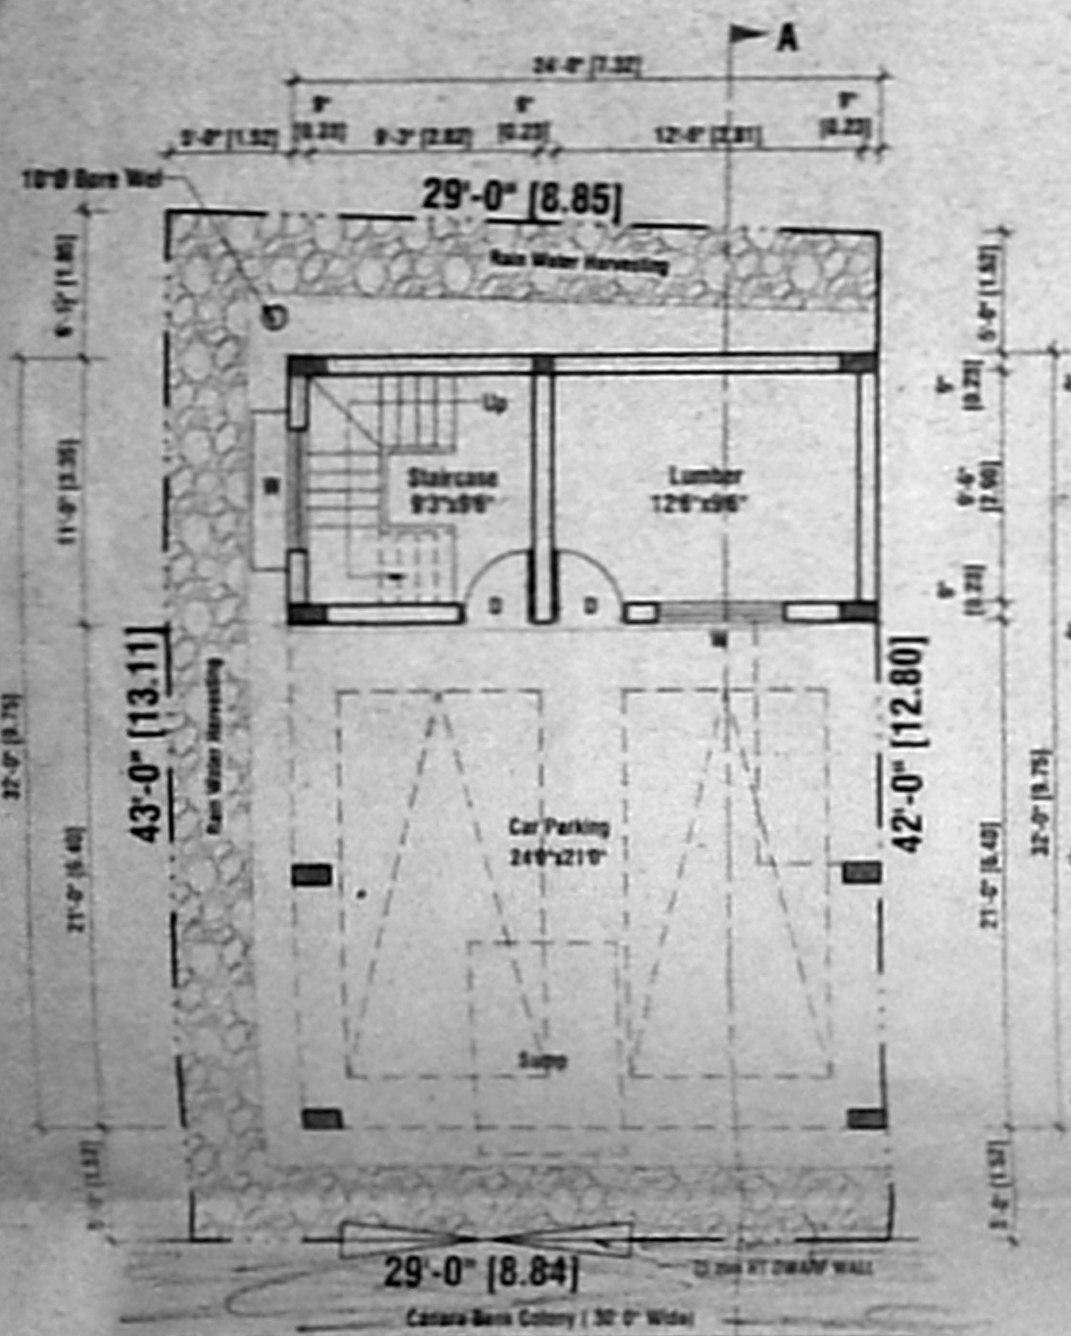


Site Cum Stilt Cum Ground Floor Plan

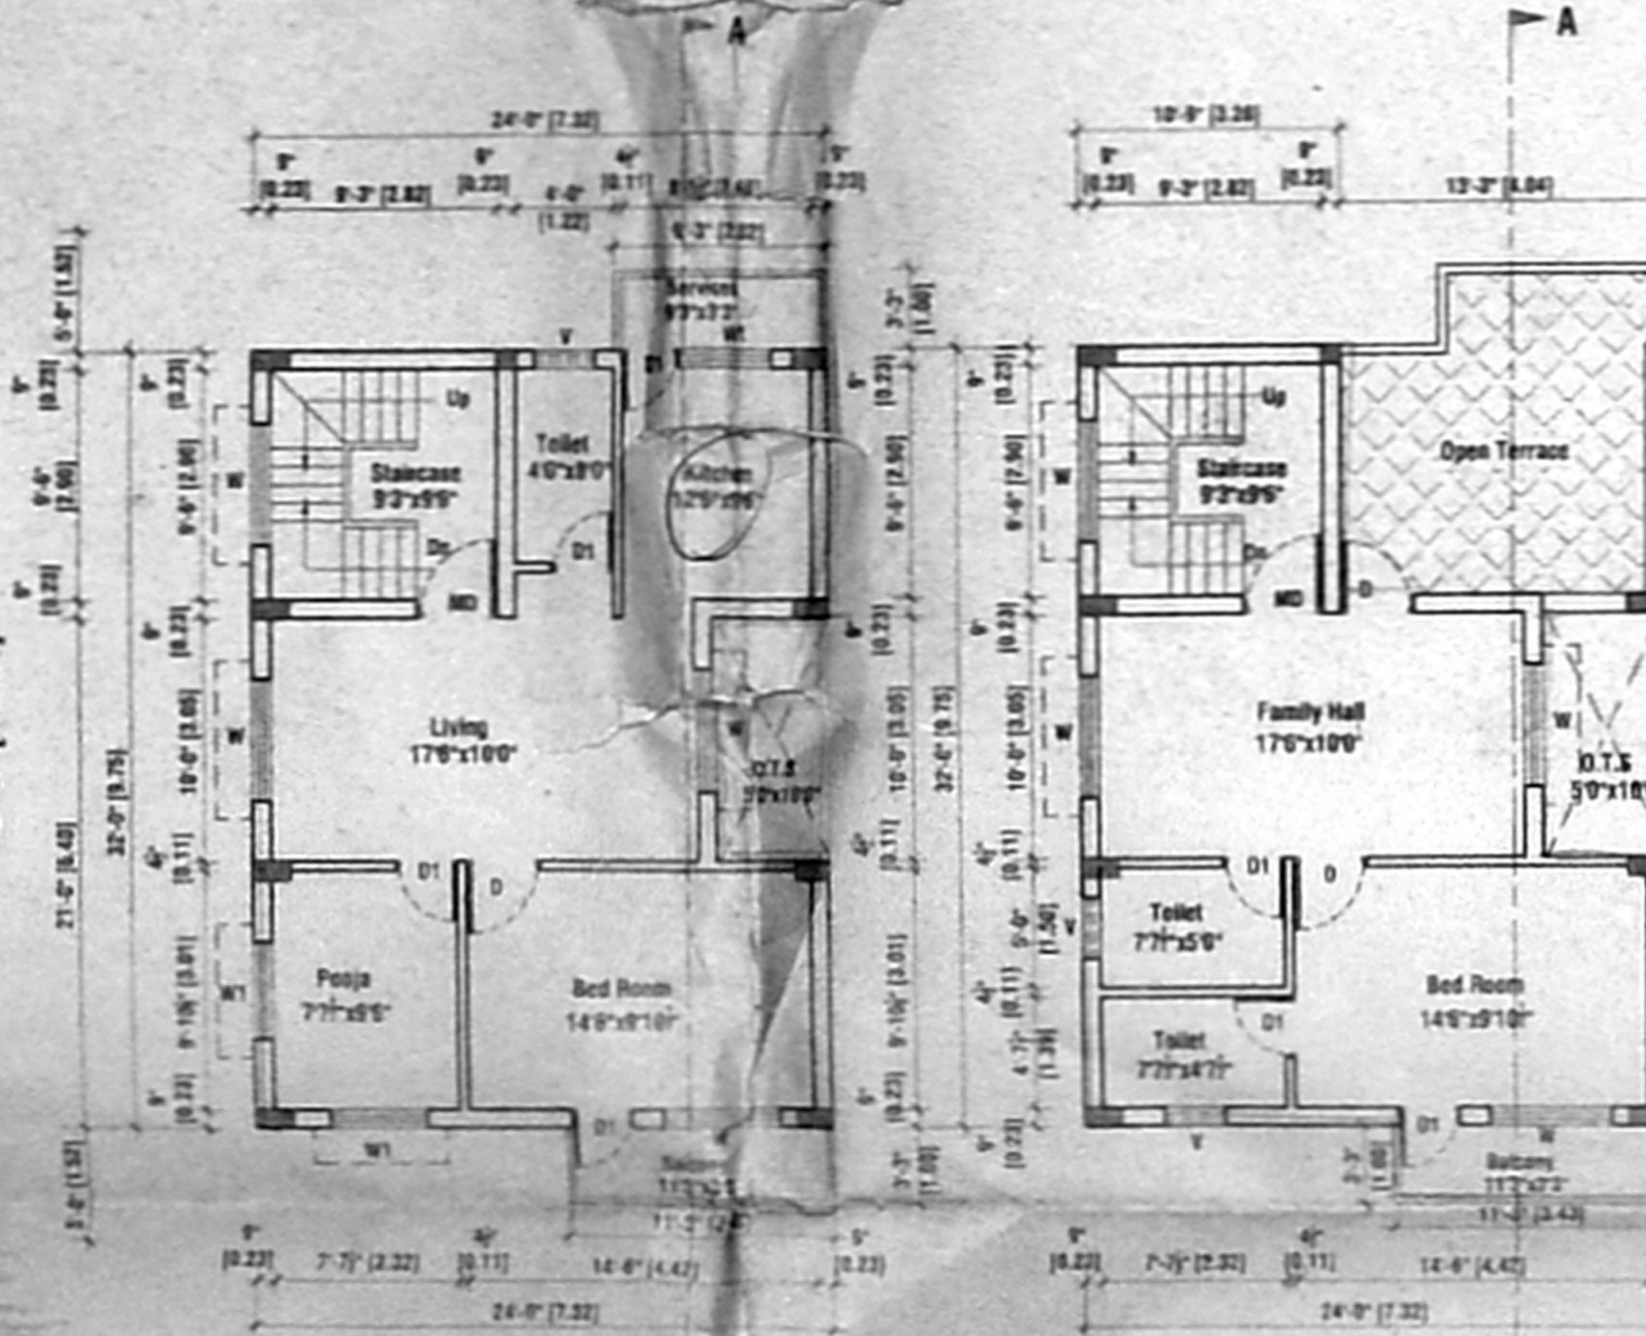


First Floor Plan

Second Floor Plan (Part)

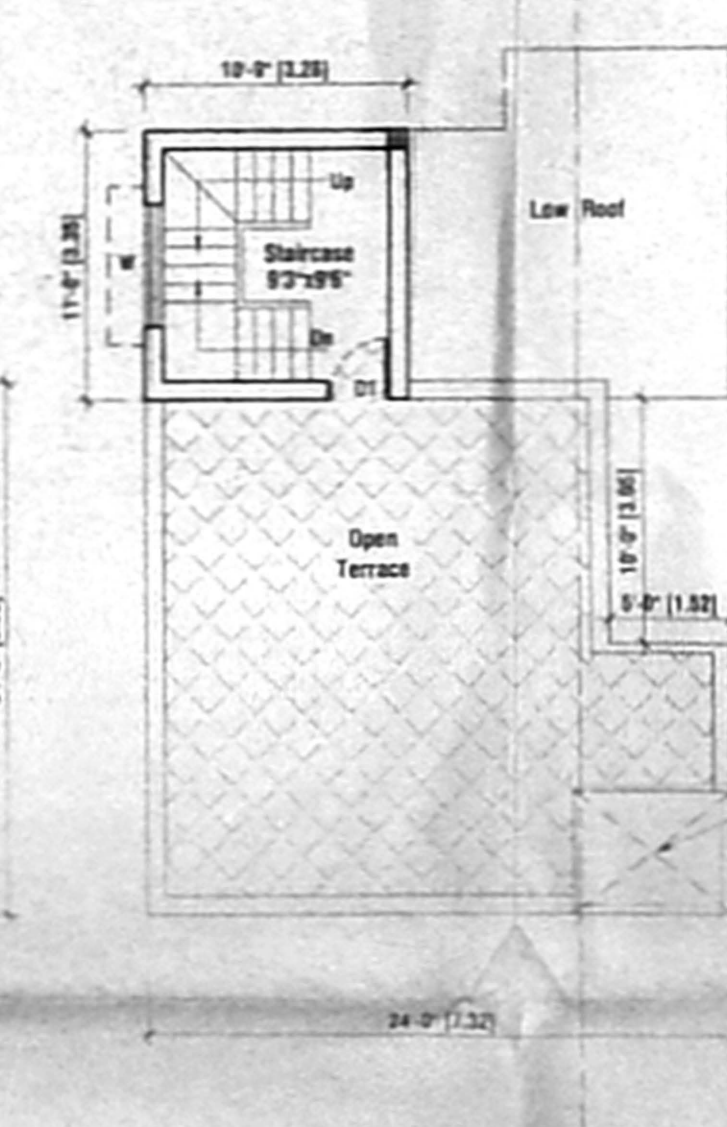

Terrace Floor Plan

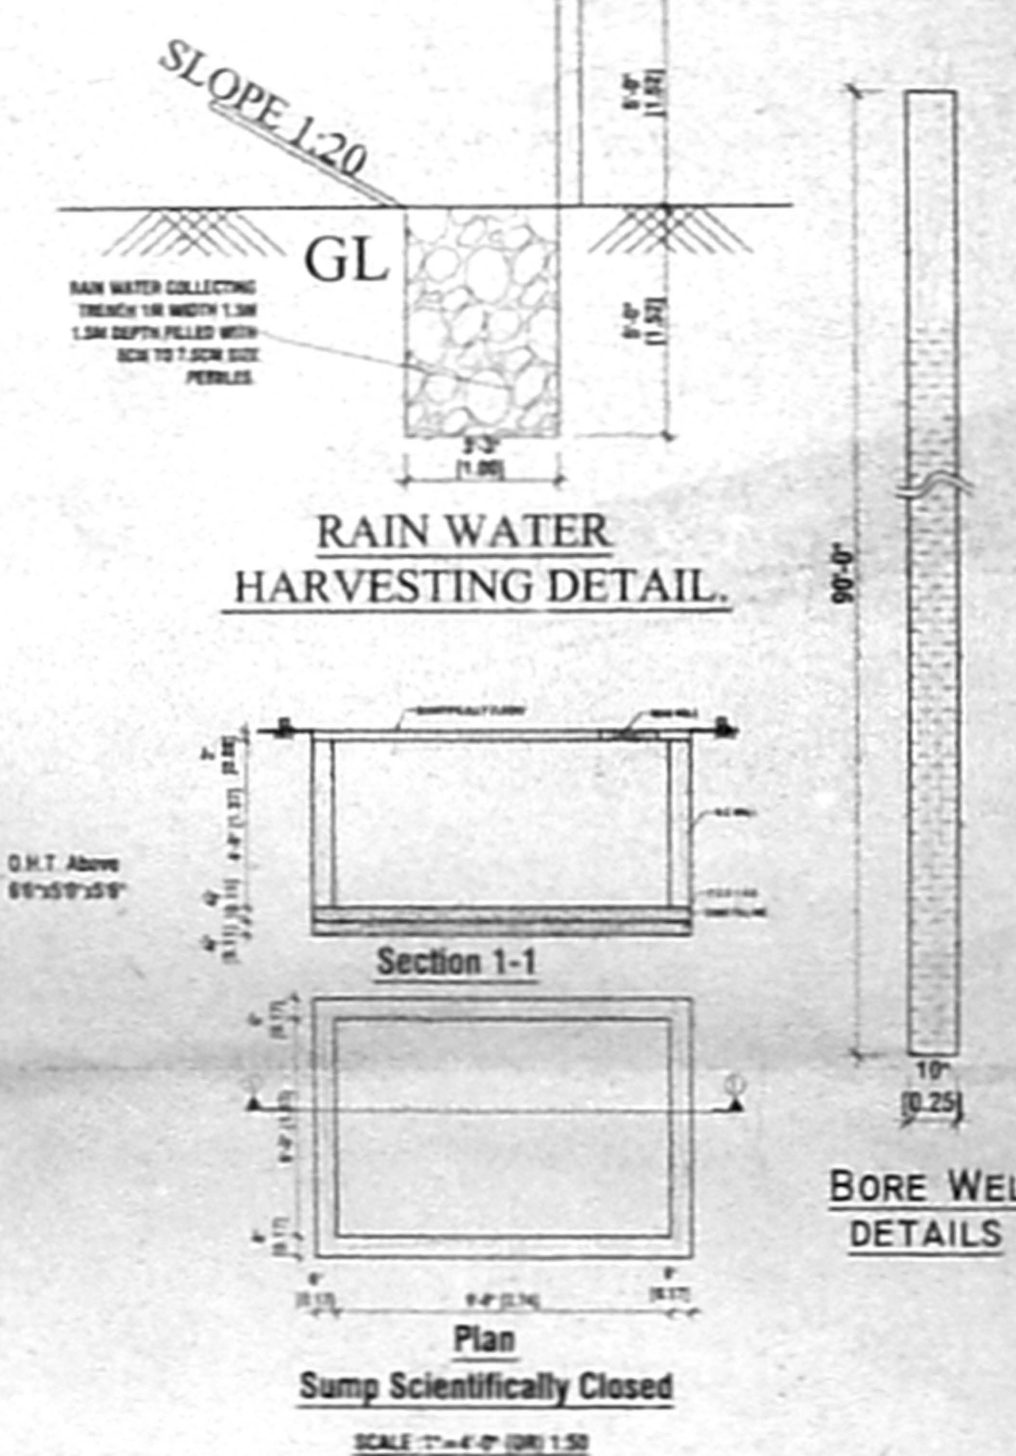

RAIN WATER HARVESTING DETAIL

BORE WELL DETAILS

**SPECIFICATIONS**

1. R.C.C. Columns, Framing and Slabs in Foundation
2. Columns and Slabs are Casted by Pump
3. Masonry Work in External Walling
4. Brick Work in Basement and Super Structure in C.M. 1:3
5. Walls are Plastered by Cement Plaster
6. Jambury Work in Brick and Concrete Work
7. Ceiling over Staircase
8. Roof Covered by R.C.C. Slab
9. All R.C.C. Work in Concrete Class 1:2:4
10. Shoring Course Laid with Proper Stages Over R.C. Slab

**SCHEDULE OF JOINERY**

NO	DESCRIPTION	SIZE	QTY	UNIT
MD	MAIN DOOR	33" x 70"	1.00	2.13
D1	DOOR	30" x 70"	6.90	2.13
D2	DOOR	26" x 70"	8.76	2.13
W	WINDOW	50" x 40"	1.52	1.22
WT	WINDOW	40" x 40"	1.22	1.22
V	VENTILATOR	20" x 10"	0.51	0.45

**AREA STATEMENT**

NO.	DESCRIPTION	AREA	UNIT
1	Plot Area	1233.00	114.55
2	Plinth Area Still Floor	264.00	24.33
3	Plinth Area F.Floor	784.62	72.39
4	Plinth Area S.Floor	615.00	57.14
5	Plinth Area Head Room	118.25	10.98
6	Total Plinth Area	1781.87	165.54
7	Plet Coverage	83.636	7.76
8	F.S.I	1.445	

**TITLE**  
 Plan Showing The Proposed Residential Building Plot No.14A, Door No. 28 Canara Bank Colony, Gandhi Nagar, Saligramam, In. S.No 4, Chennai - 93 Div. No. 129, Zone - VIII  
 Previous Sanction Plan Wide- D8/SD/239/2005 Dt. 10.05.05

**COLOUR INDEX:-**

PROPOSED	[Symbol]
ROAD	[Symbol]
BOUNDARY	[Symbol]

**K.V. Constructions**  
 Licensed (En) Surveyor & Contractors  
 #6/90 Sri Ayyappa Nagar 1st Main Road Chennai - 111. Call: 9840375116  
 Drg No: 1016/05 Date: 19-07-2005  
 Drawn: P.Rajaguth D.C.E. Scale: 1"=80' (1:160) Owner

*S. Venkataraman*

**S. VENKATARAMAN, D.C.S.**  
 Consulting Civil Engineer,  
 Licensed Surveyor Chennai Corporation - C.M.D.A.,  
 14/102, Sri Ayyappa Nagar, 4th Street,  
 CHENNAI-600 111.  
 Licensee No: 24792215  
 Licensed Surveyor *C.B. R169*