



Revised plan

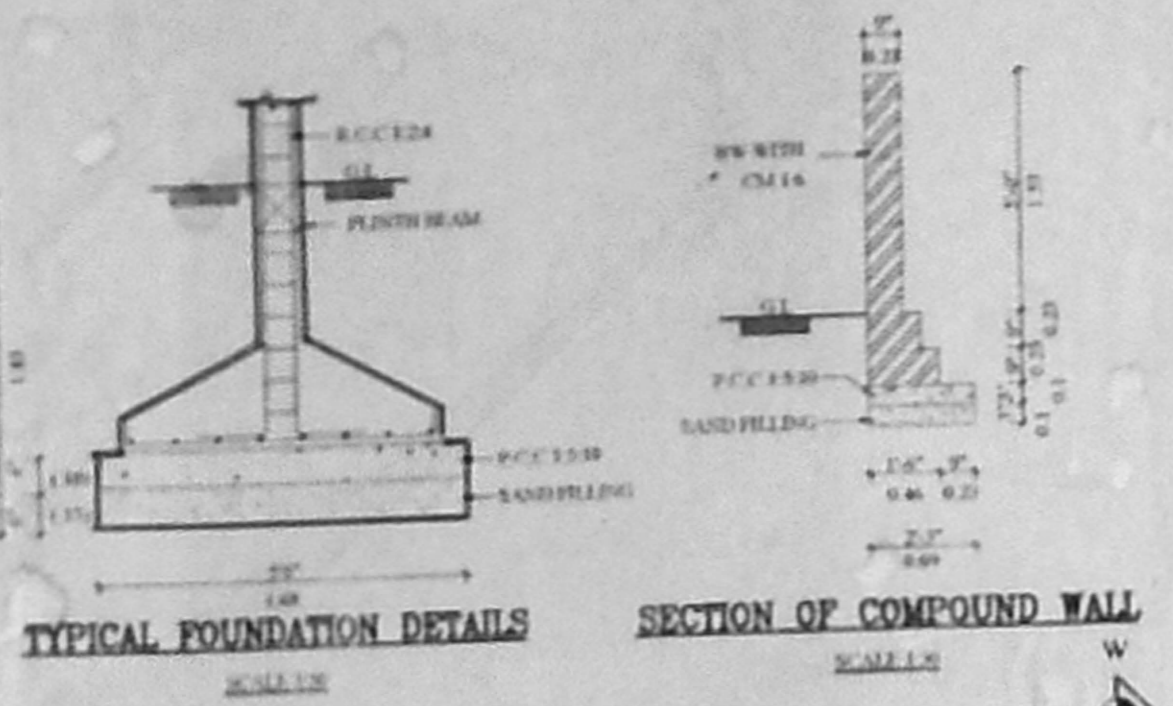


TYPICAL FOUNDATION DETAILS


SECTION OF COMPOUND WALL

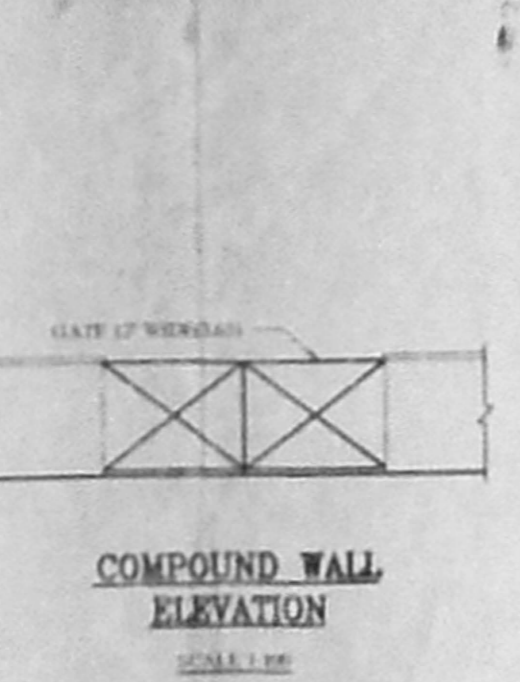


COMPOUND WALL ELEVATION

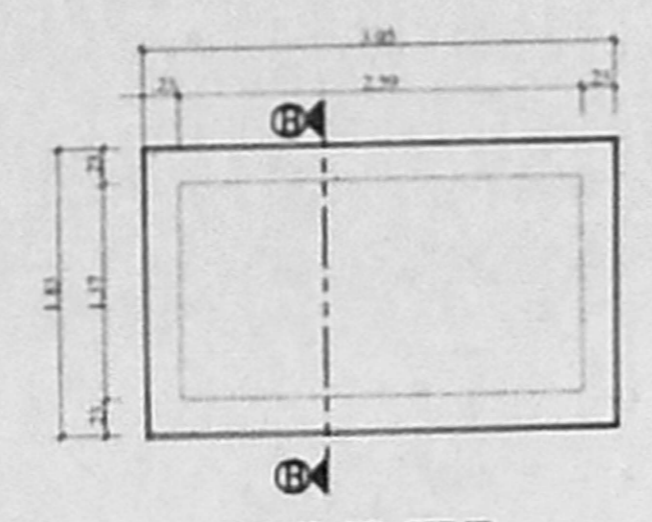


PLAN OF SUMP

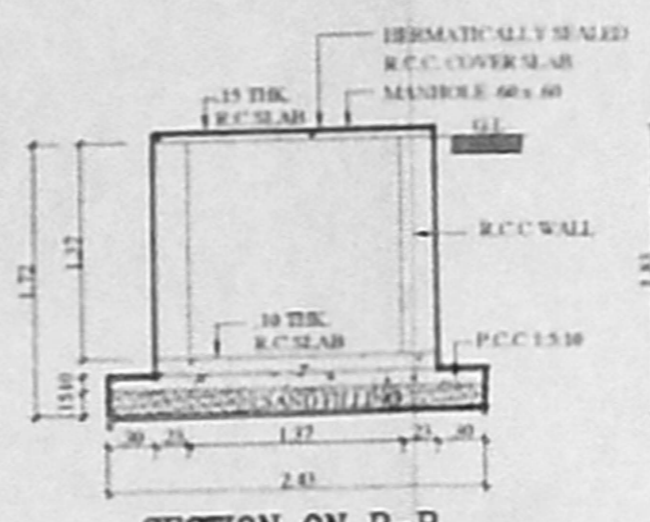


SECTION ON B-B

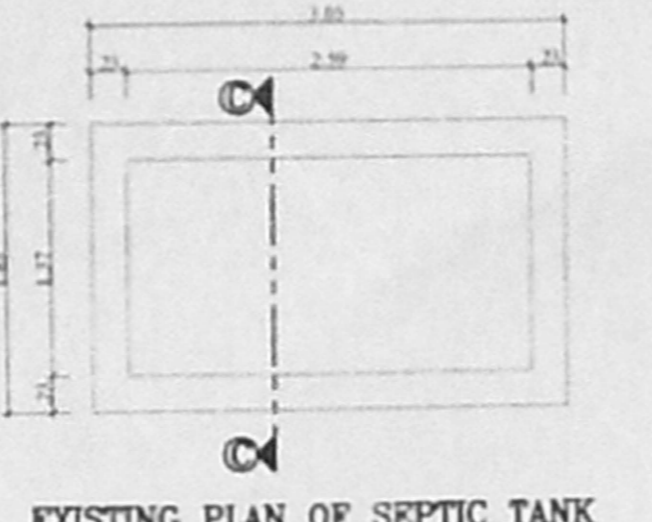

EXISTING PLAN OF SEPTIC TANK

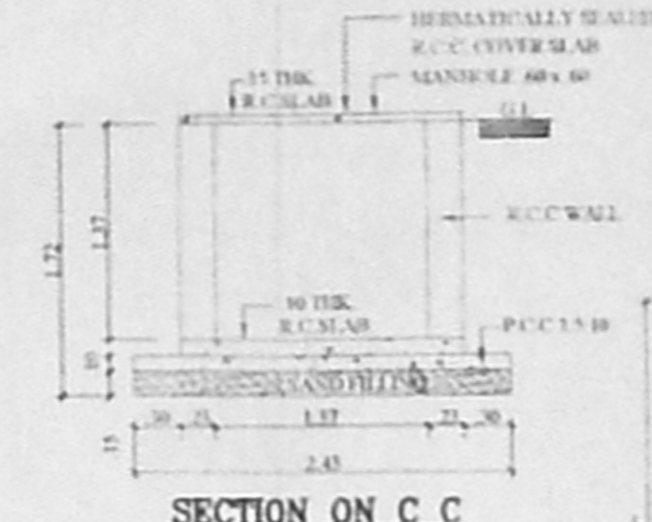

SECTION ON C-C

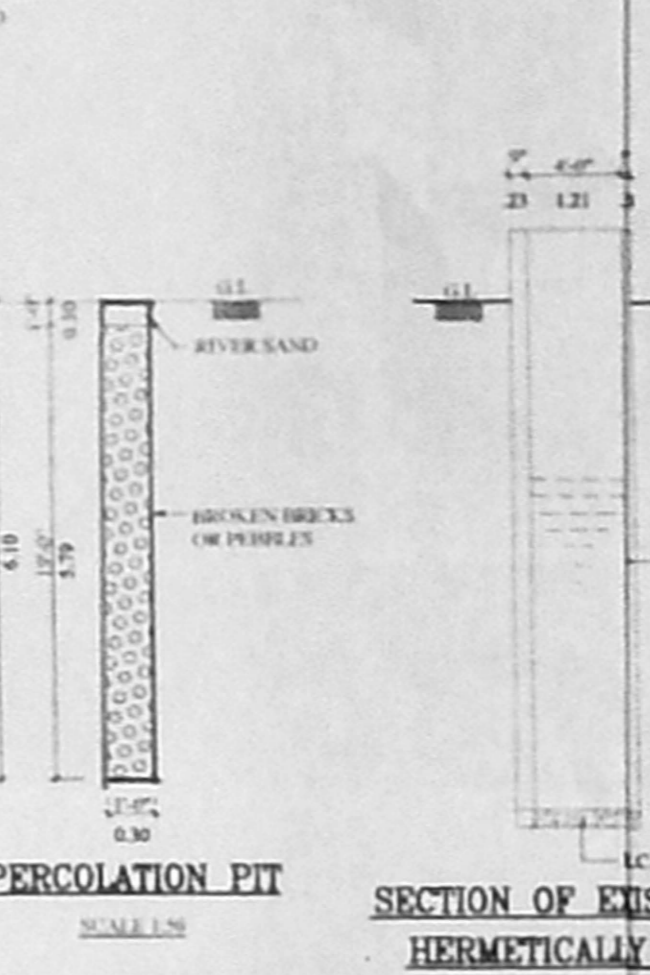

PERCOLATION PIT


SECTION OF EXISTING WELL HERMETICALLY SHIELDED

CMDA "A" JOINERY DETAILS			
C. No.	NAME	DESCRIPTION	SIZE
MD	MAIN DOOR		1.06 x 2.10
D1	FLUSH DOOR		0.91 x 2.10
D2	FLUSH DOOR		0.76 x 2.10
FD	FRENCH DOOR		2.44 x 2.10
W	WINDOW	D.P.	1.83 x 1.37
W1	WINDOW		1.22 x 1.37
W2	WINDOW		1.22 x 1.37
KW	KITCHEN WINDOW		1.83 x 1.06
KW1	KITCHEN WINDOW		1.22 x 1.06
V	VENTILATOR		0.91 x 0.60


AREA STATEMENT 86x60

PLOT AREA AS PER PATTA	446.09 SQ.M
STILT FLOOR AREA	120.16 SQ.M
FIRST FLOOR AREA	180.88 SQ.M
SECOND FLOOR AREA	70.38 SQ.M
TOTAL AREA	371.42 SQ.M
F.S.I PROVIDED - 0.83	
PLOT COVERAGE PROVIDED - 40.5%	
No. OF CAR - 3	

COLOUR INDEX:	
PROPOSED SHOWN THUS	
EXISTING SHOWN THUS	
BOUNDARY SHOWN THUS	
ROAD SHOWN THUS	
SEWER LINE	

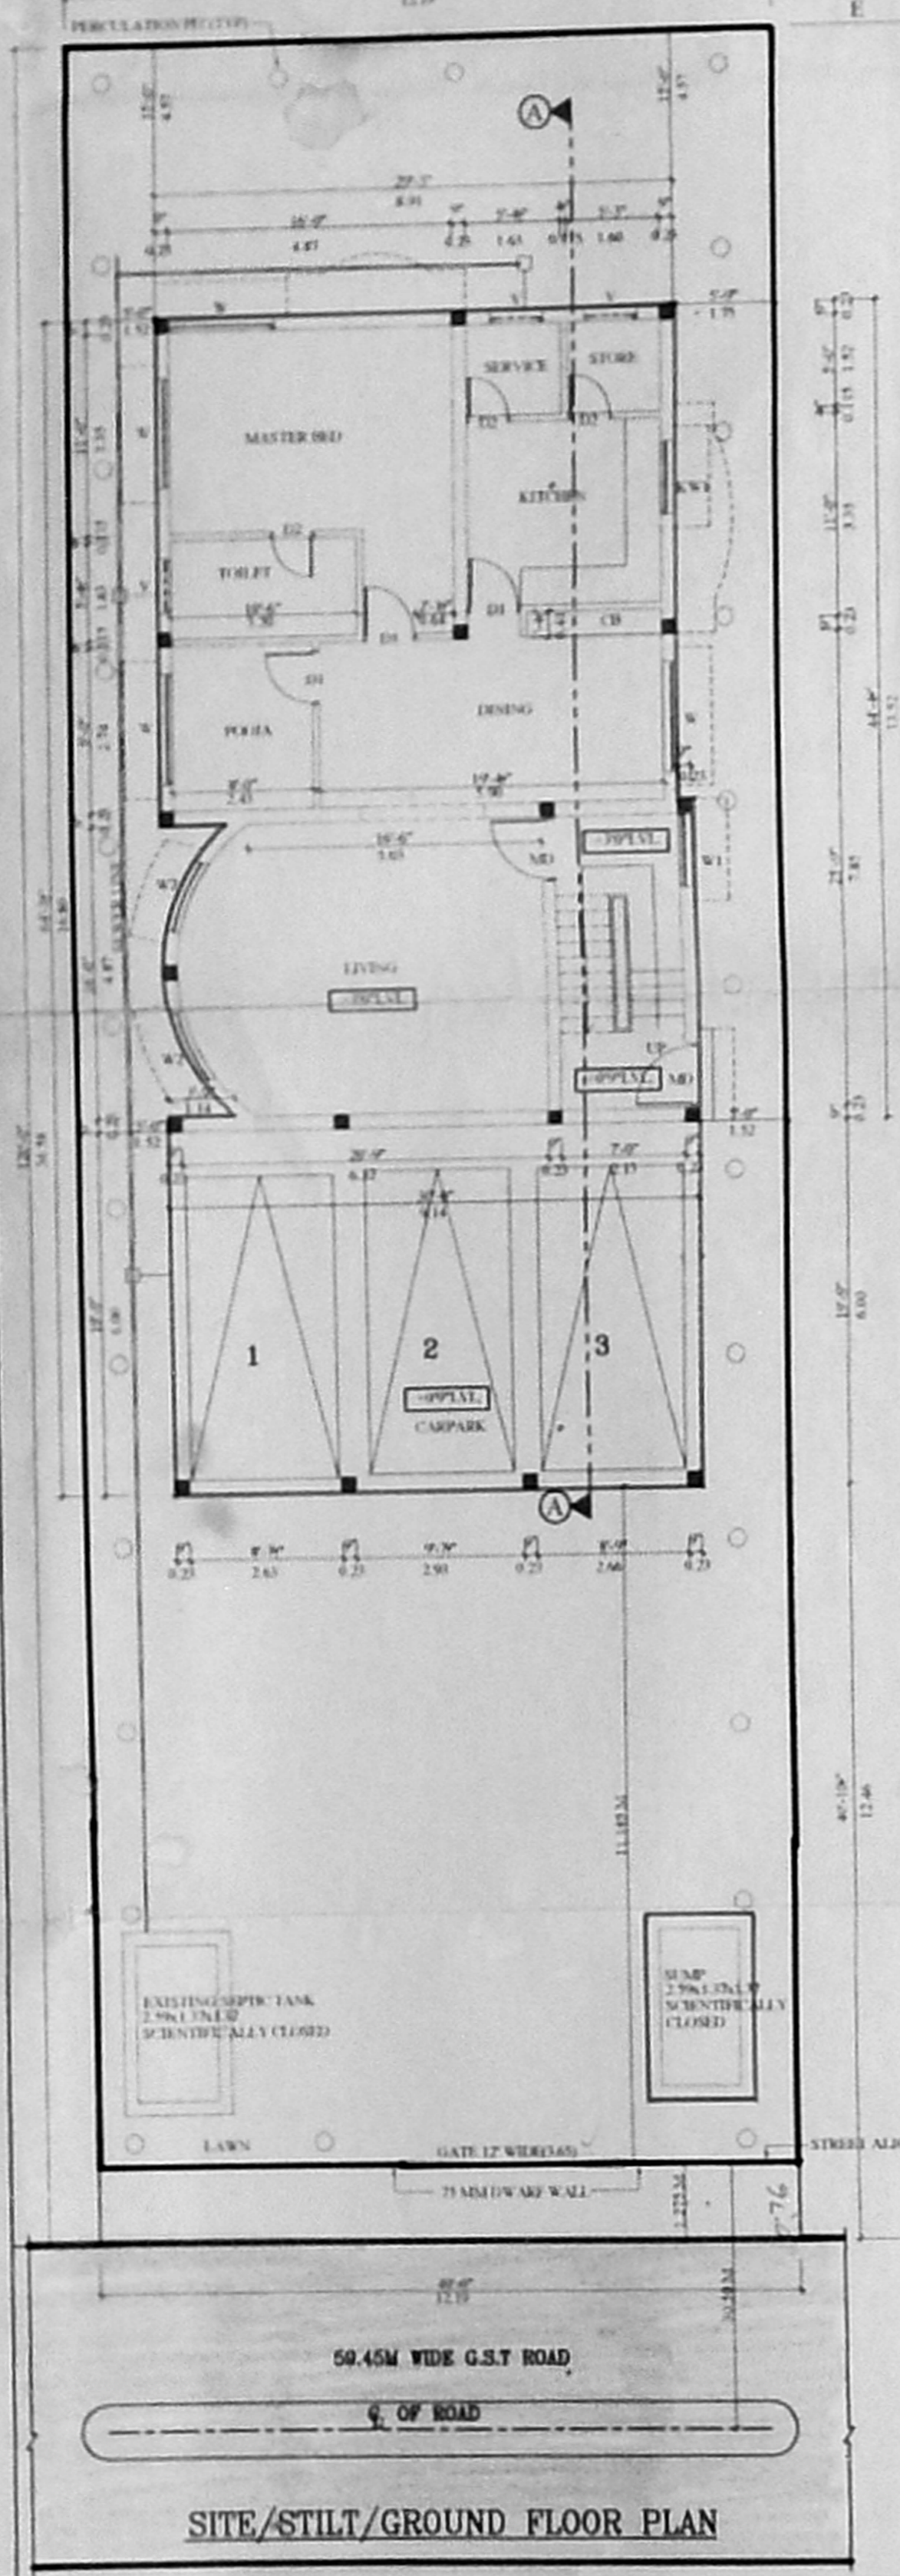


SITE/STILT/GROUND FLOOR PLAN

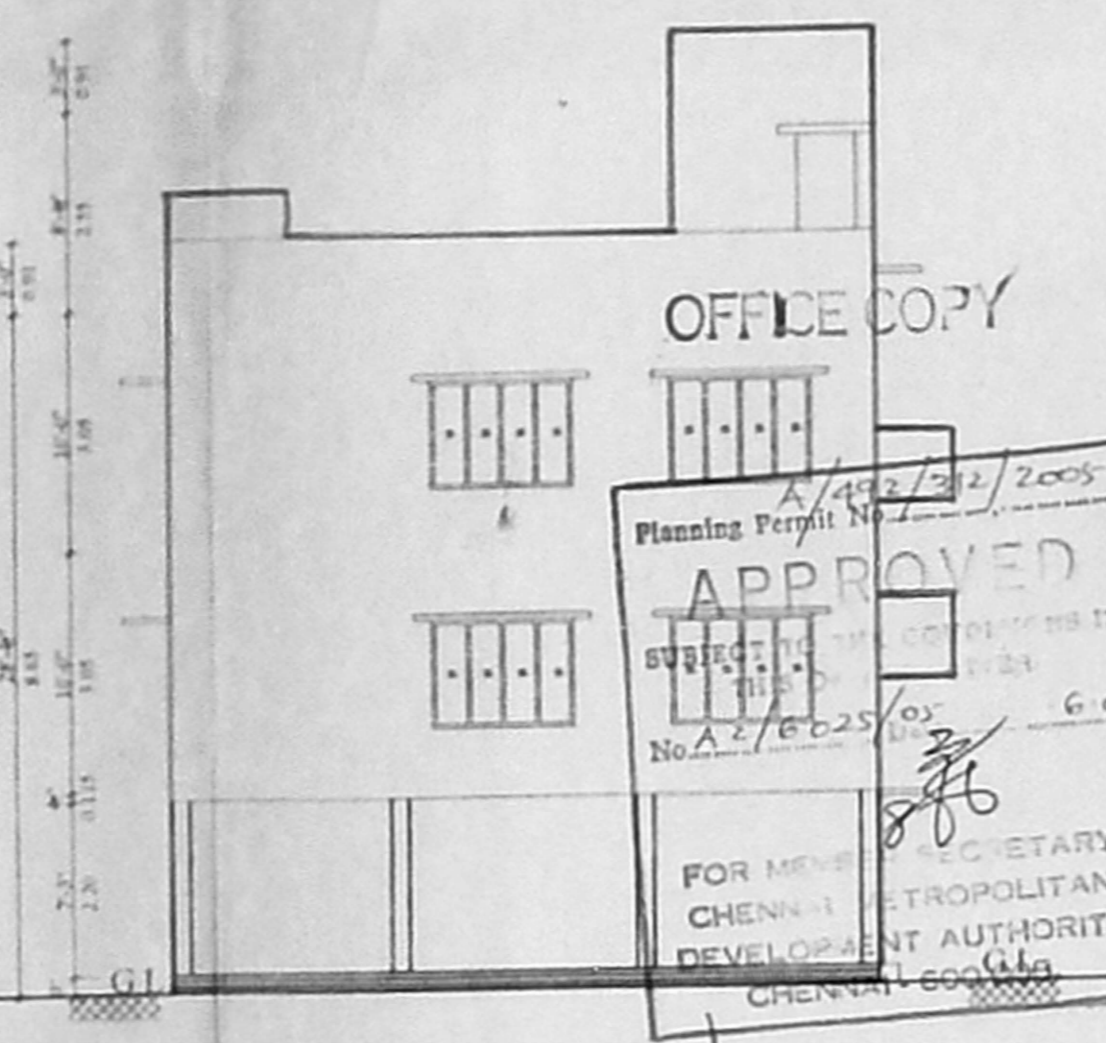


ELEVATION


Planning Permit No. A/42/2005/2005  
**APPROVED**  
 SUBJECT TO THE CONDITIONS  
 No. A/2/6/25/05  
 FOR MEMORANDUM SECRETARY  
 CHENNAI METROPOLITAN  
 DEVELOPMENT AUTHORITY  
 CHENNAI-600016

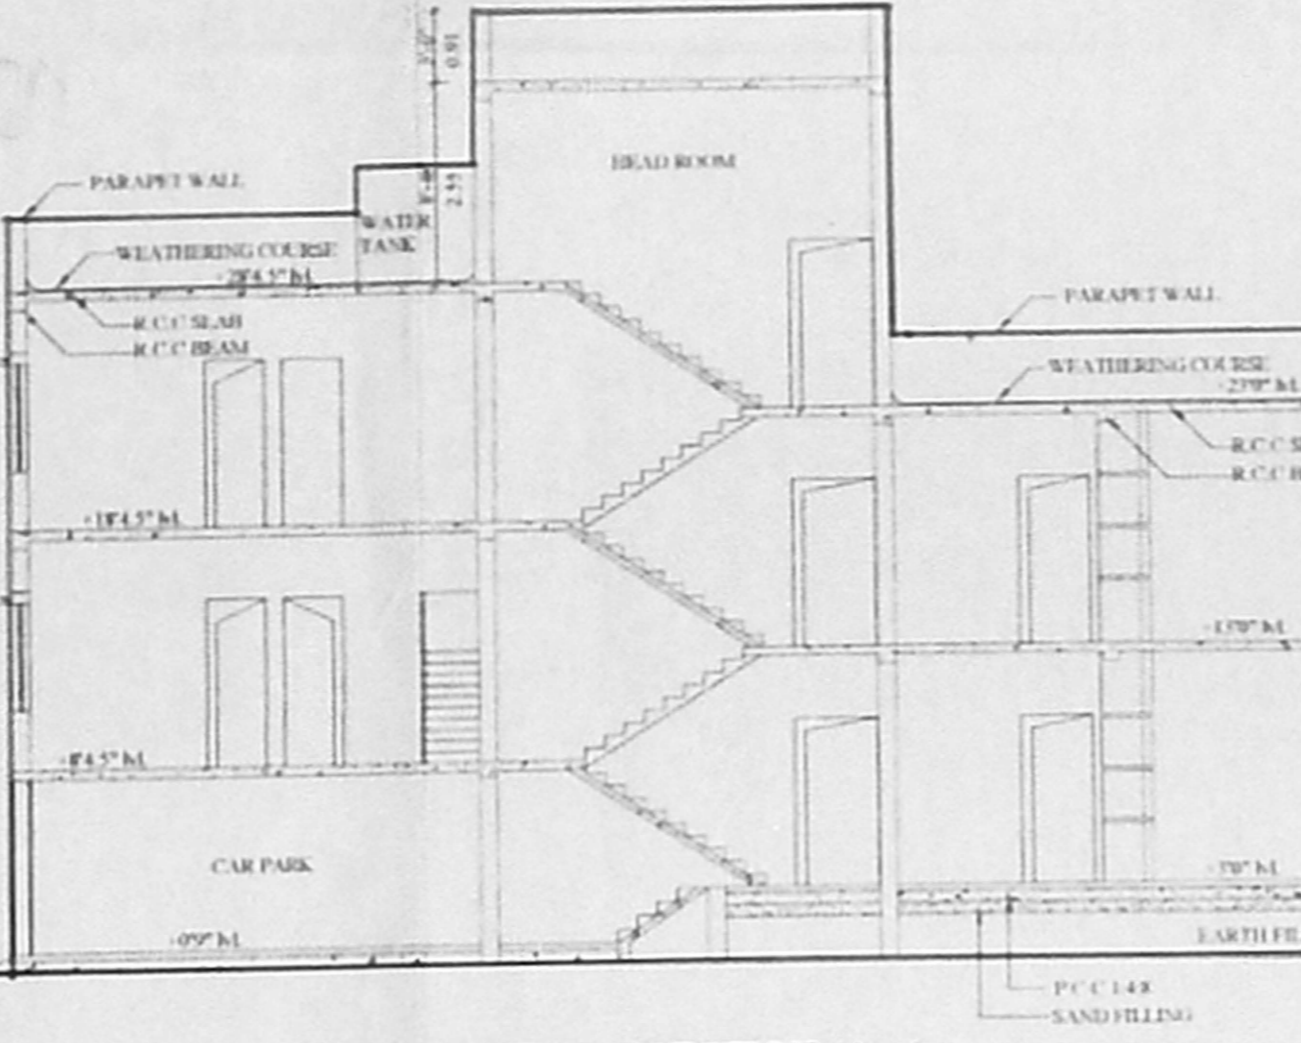


SECTION A-A

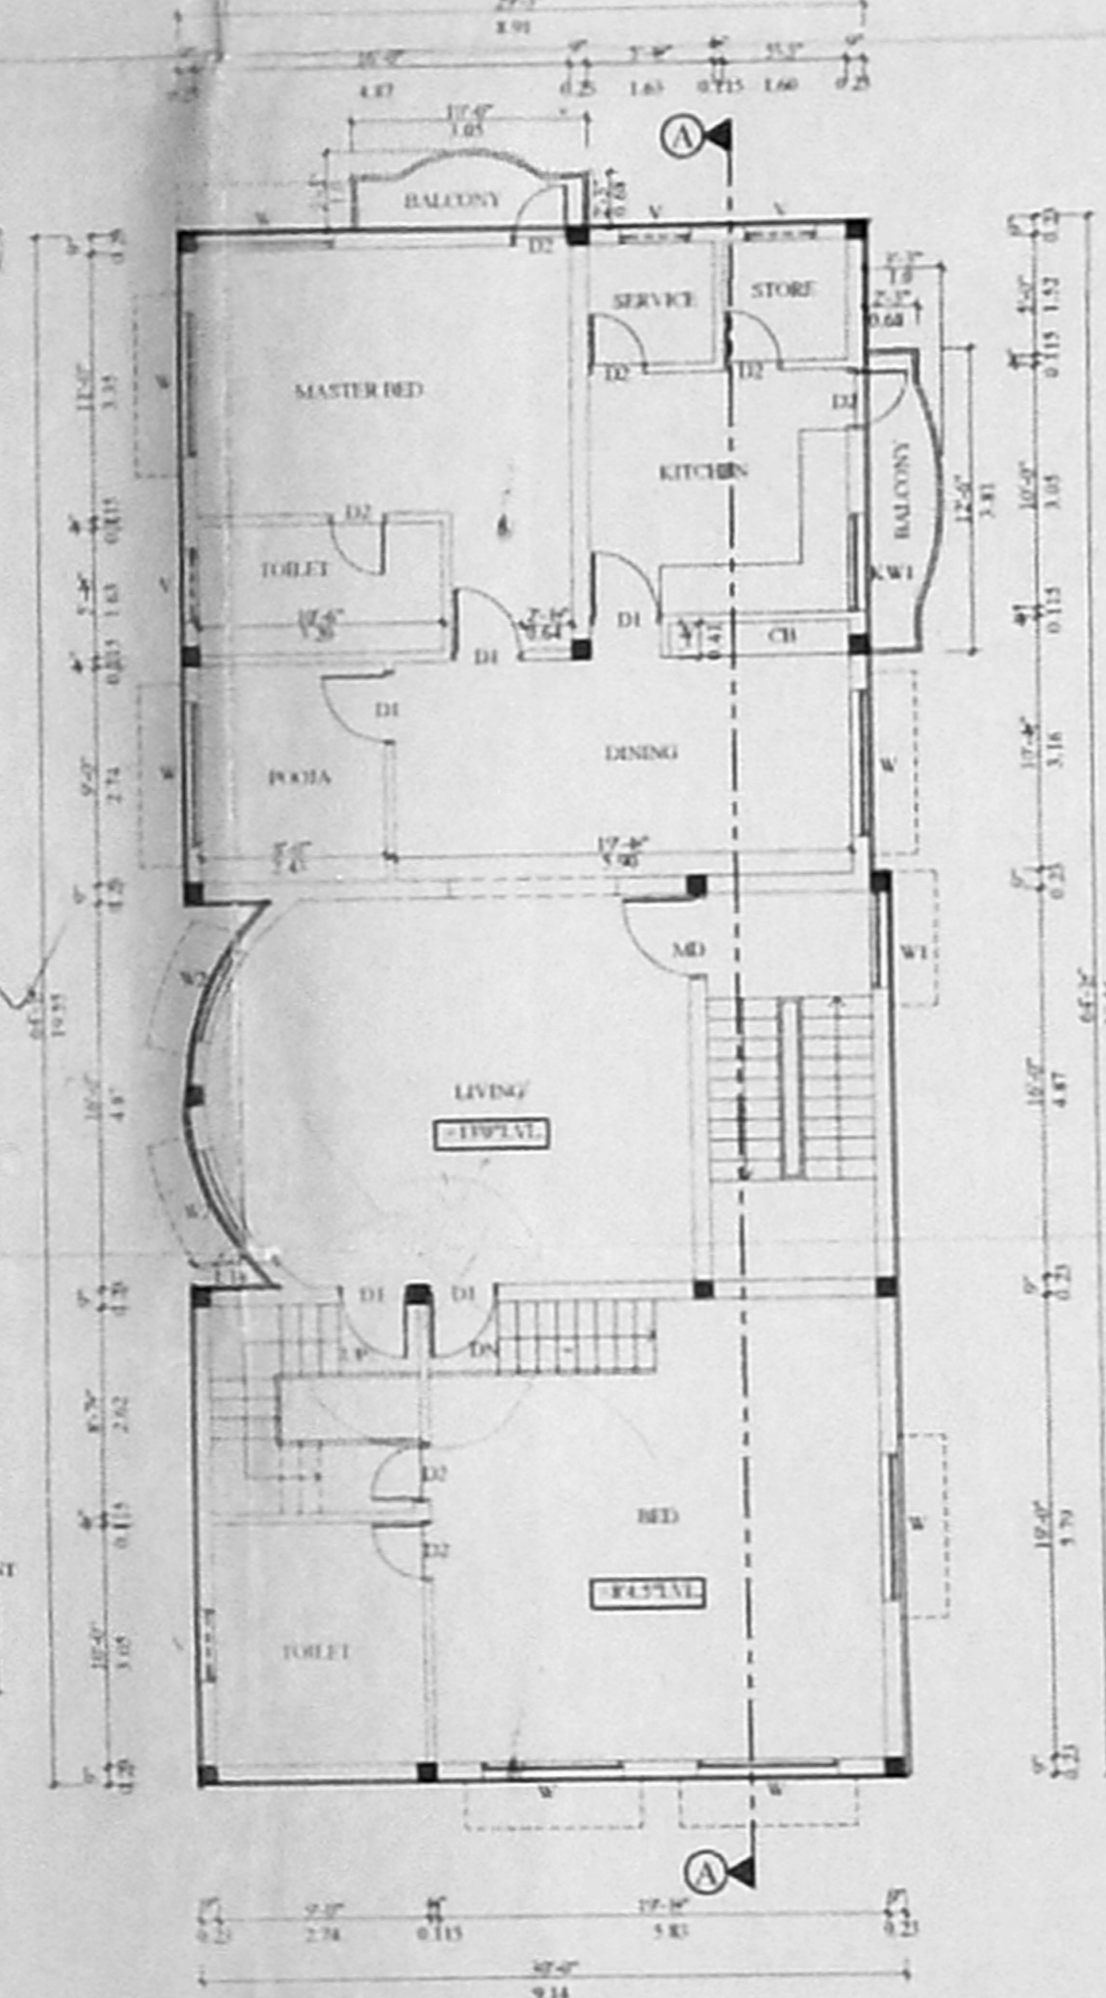

FIRST FLOOR PLAN

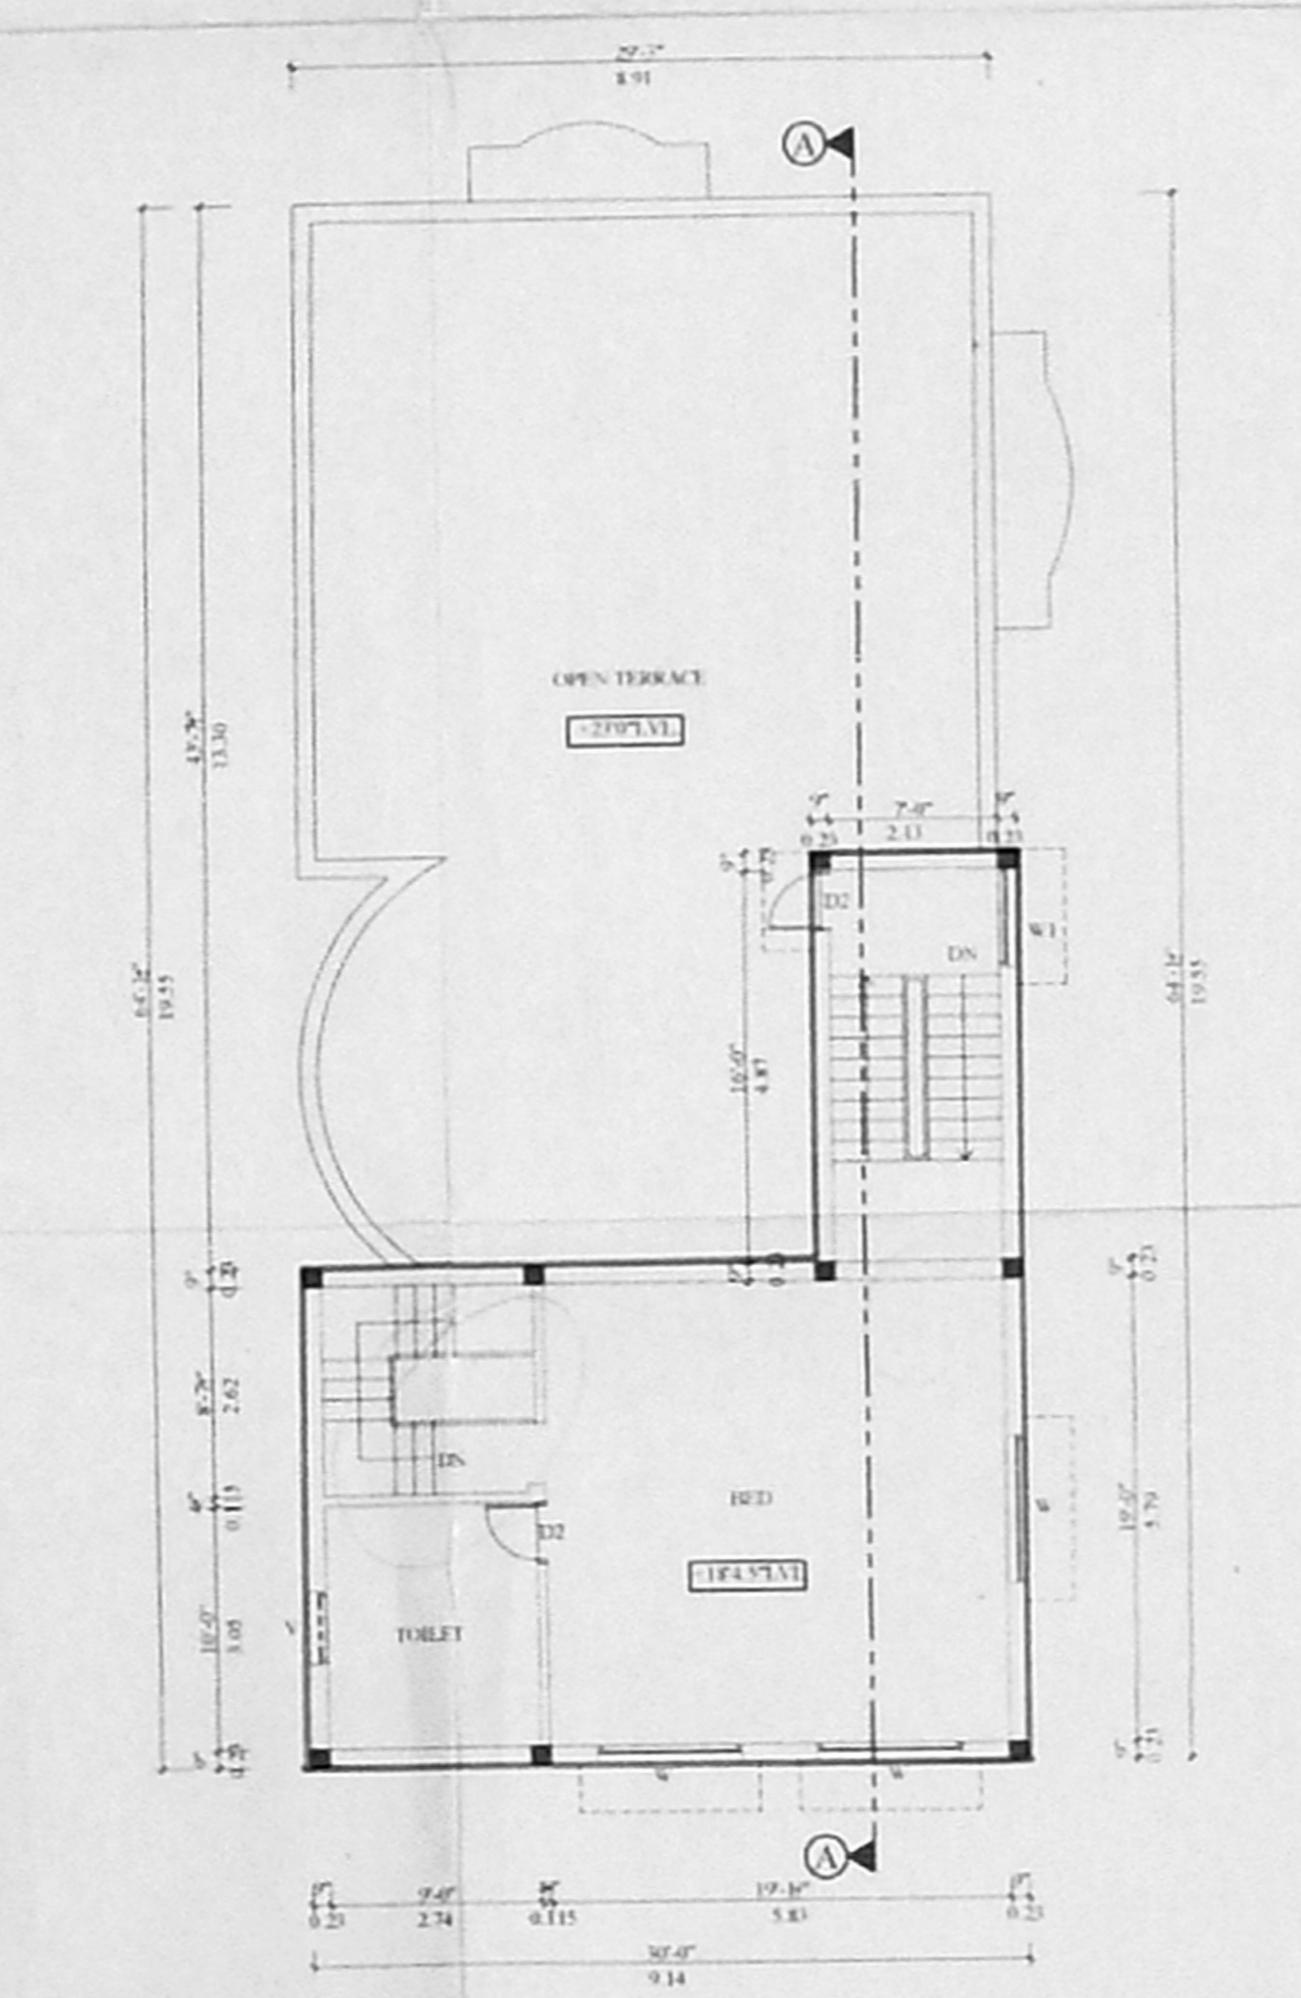

SECOND FLOOR PLAN

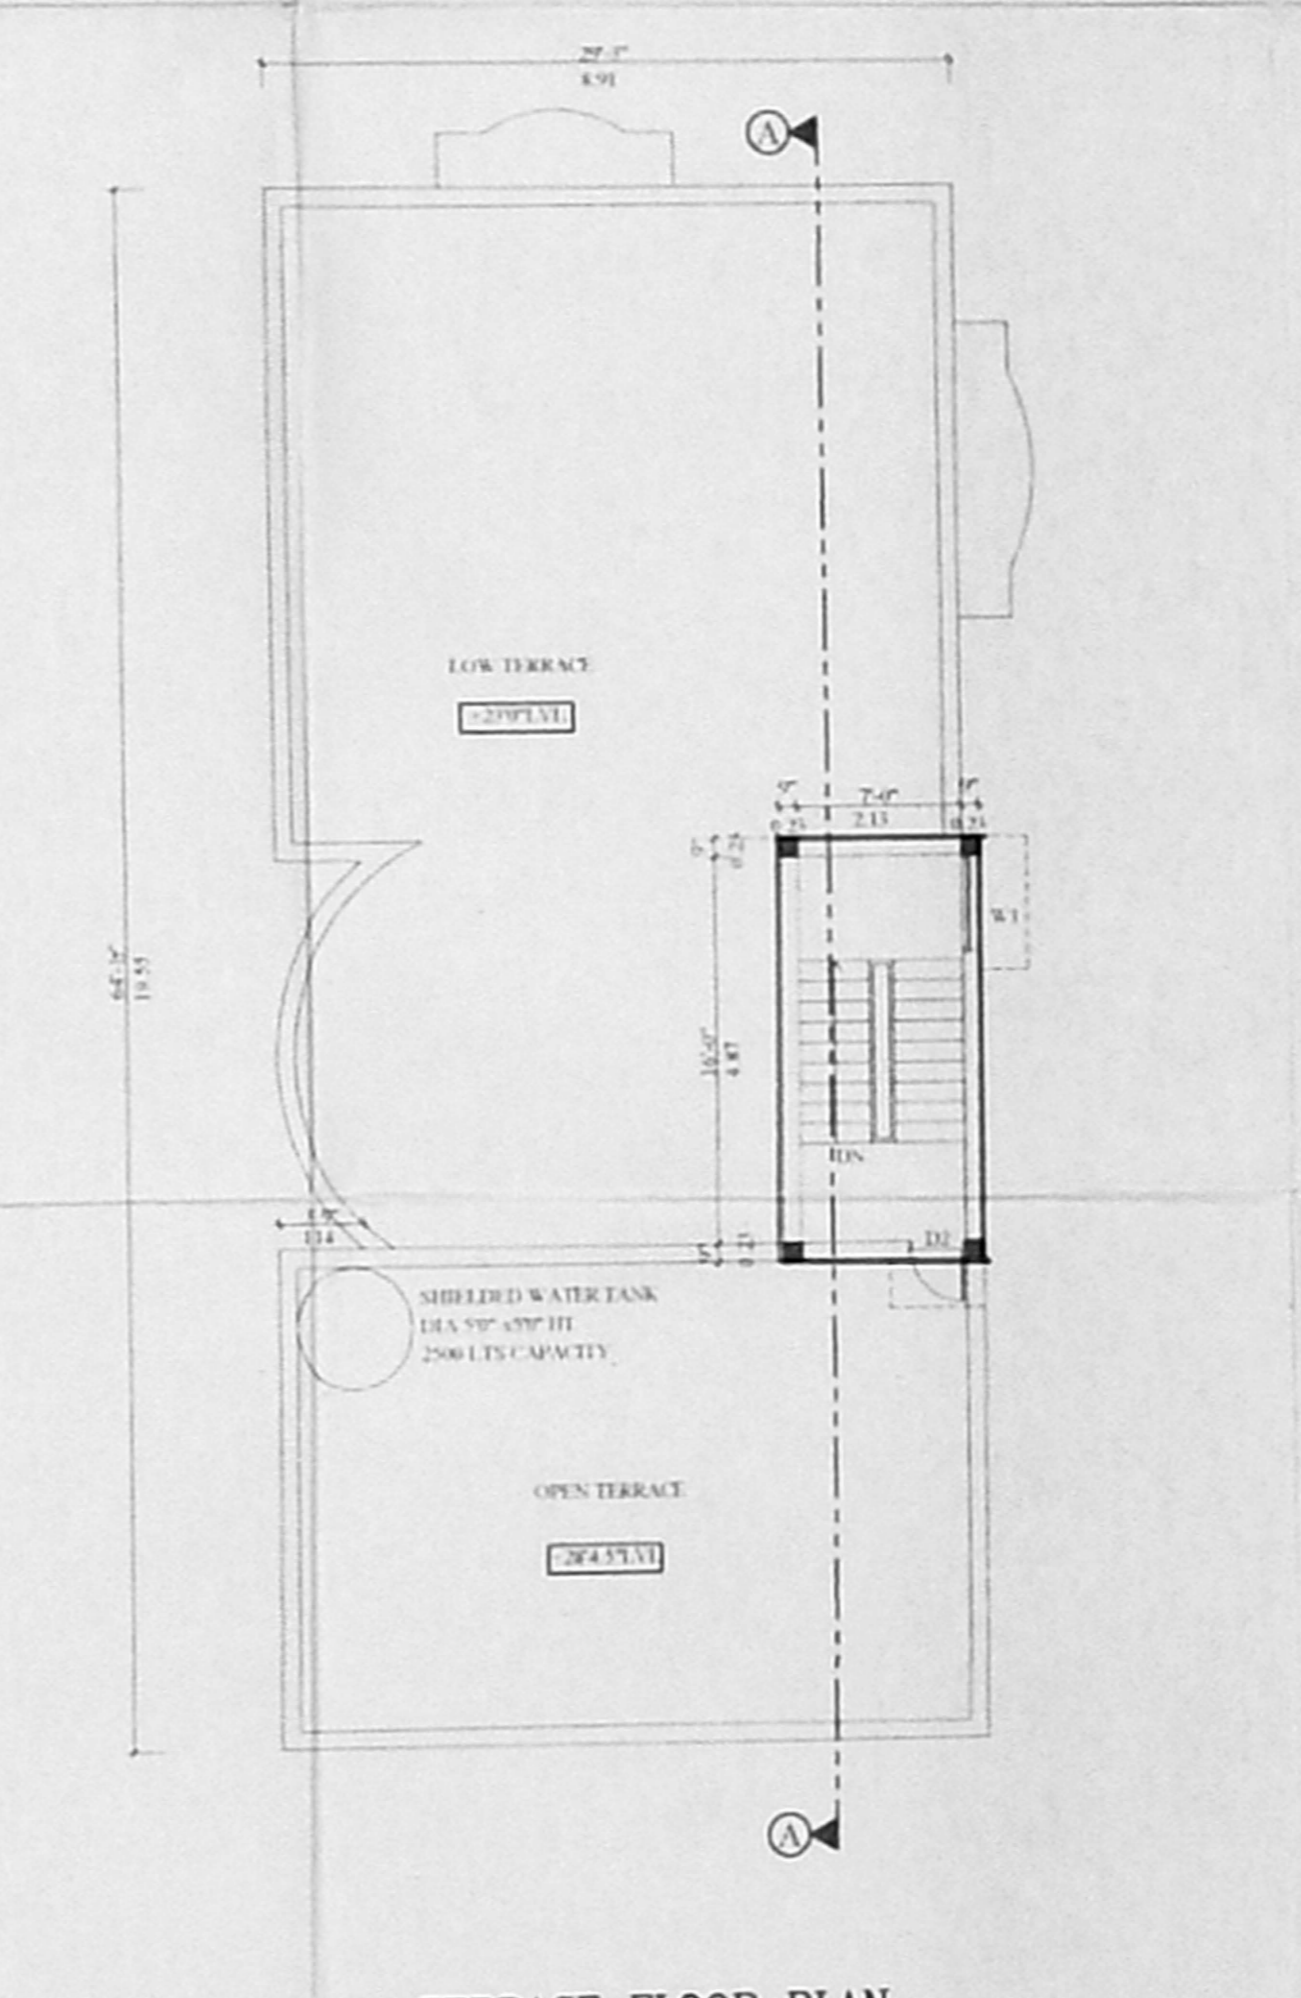

TERRACE FLOOR PLAN

PLAN SHOWING THE PROPOSED CONSTRUCTION OF RESIDENTIAL BUILDING AT DOOR No : 232/99, G.S.T ROAD, NEW COLONY, CHROMPET, CHENNAI-44. IN PLOT No : 65/PART, R.S. No : 508/73, T.S. No : 86, WARD E, BLOCK No: 21, ZAMIN PALLAVARAM VILLAGE, CHROMPET, PALLAVARAM MUNICIPALITY.

SCALE: 1:100 DATE: 31/05/2005

OWNER / POWER AGENT  
*(Signature)*  
 SIG OF THE OWNER

LICENSED SURVEYOR  
*(Signature)*  
 S. V. MATHAN (A.M.E. (CIVIL))  
 Structural Chartered Engineer  
 Class-I Licensed Surveyor (L.No-488)  
 Corporation of Chennai.  
 13/B Durgaiman St. Laxmiapuram  
 Chrompet CH 44 PH 236 3412

SIG OF LICENSED SURVEYOR