



PLAN SHOWING THE PROPOSED RESIDENTIAL BUILDING AT PLOT NO :- 11 & 12, BRINDAVANAM NAGAR IN S No - 5/11 AS PER PATA 51/11B, NEELANGARAI VILLAGE SAIDAPET TALUK, CHENNAI, M.G.R. DISTRICT REG. PERMIT NUMBER - RP /LO/009/04




CMDA  
C. No. A1/7365/05  
A.P. 2/10/05  
D.P.

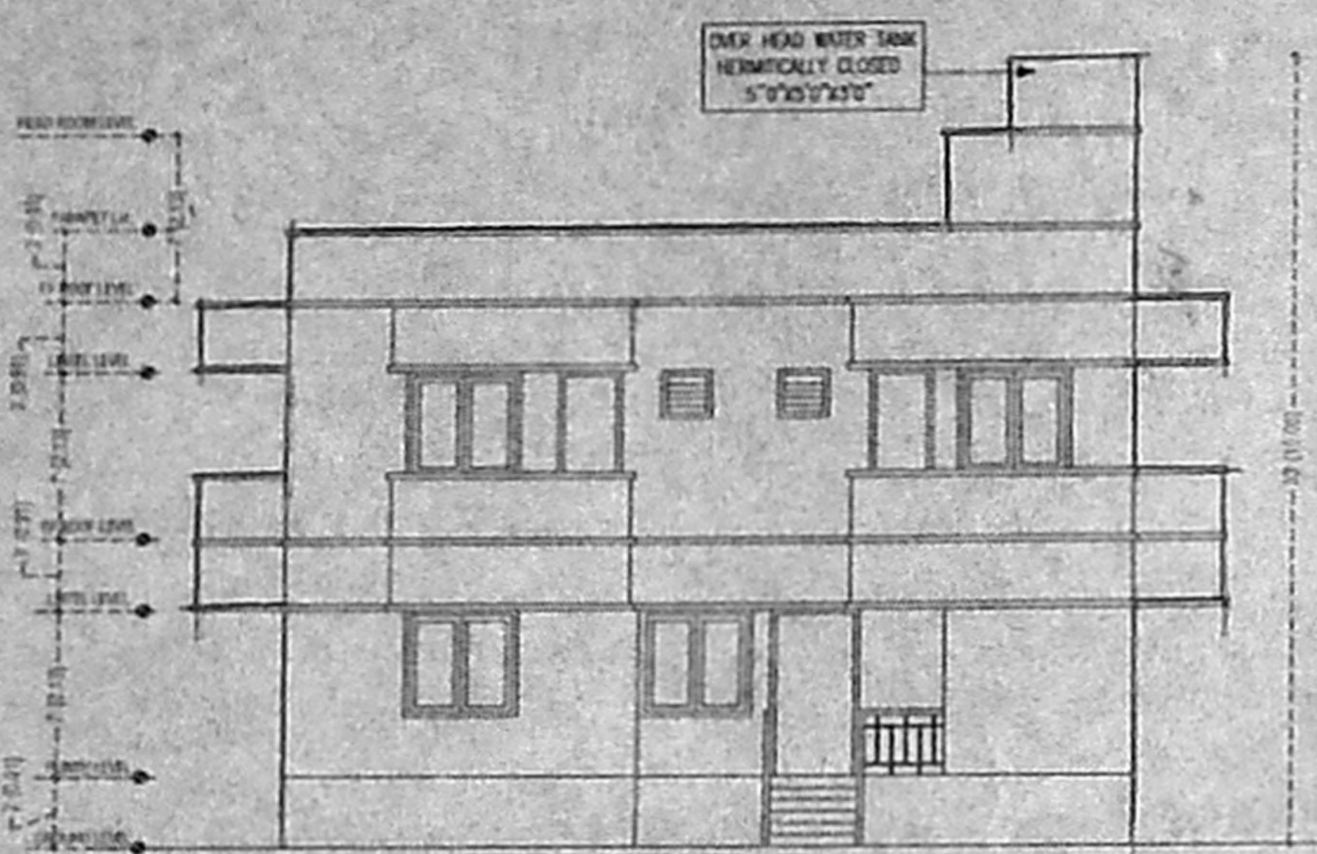


ELEVATION

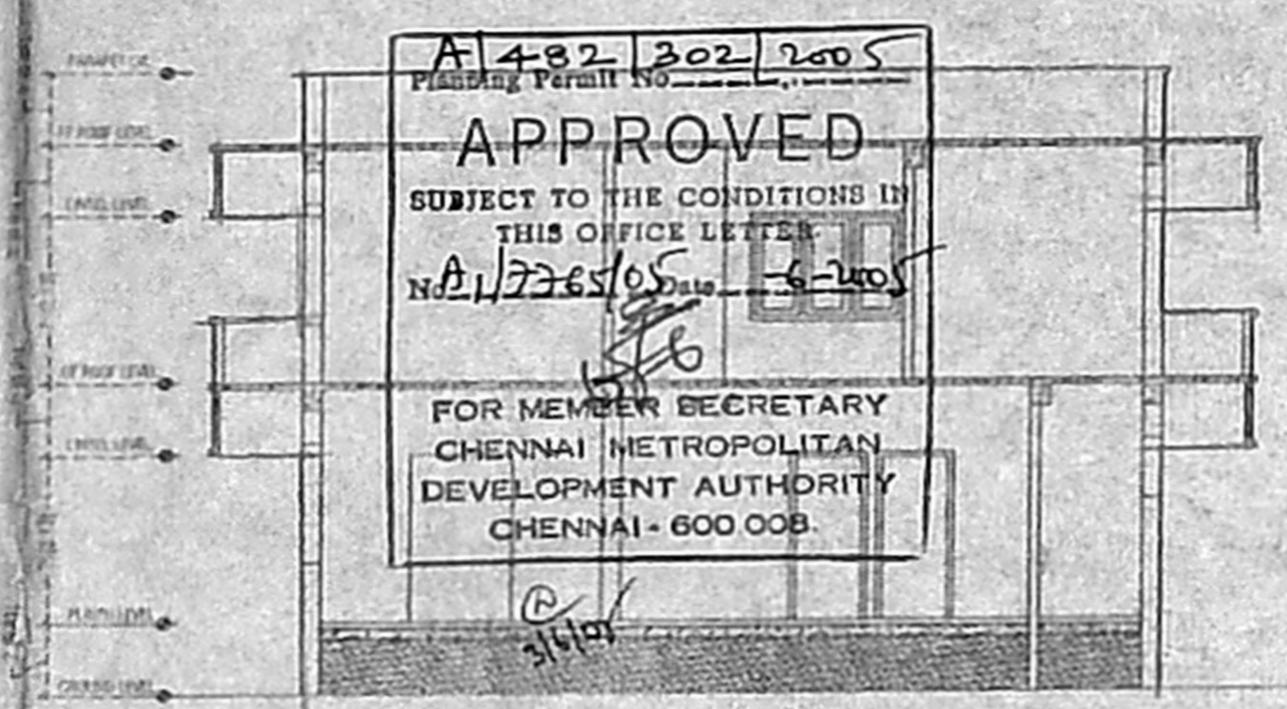


SECTION - AA

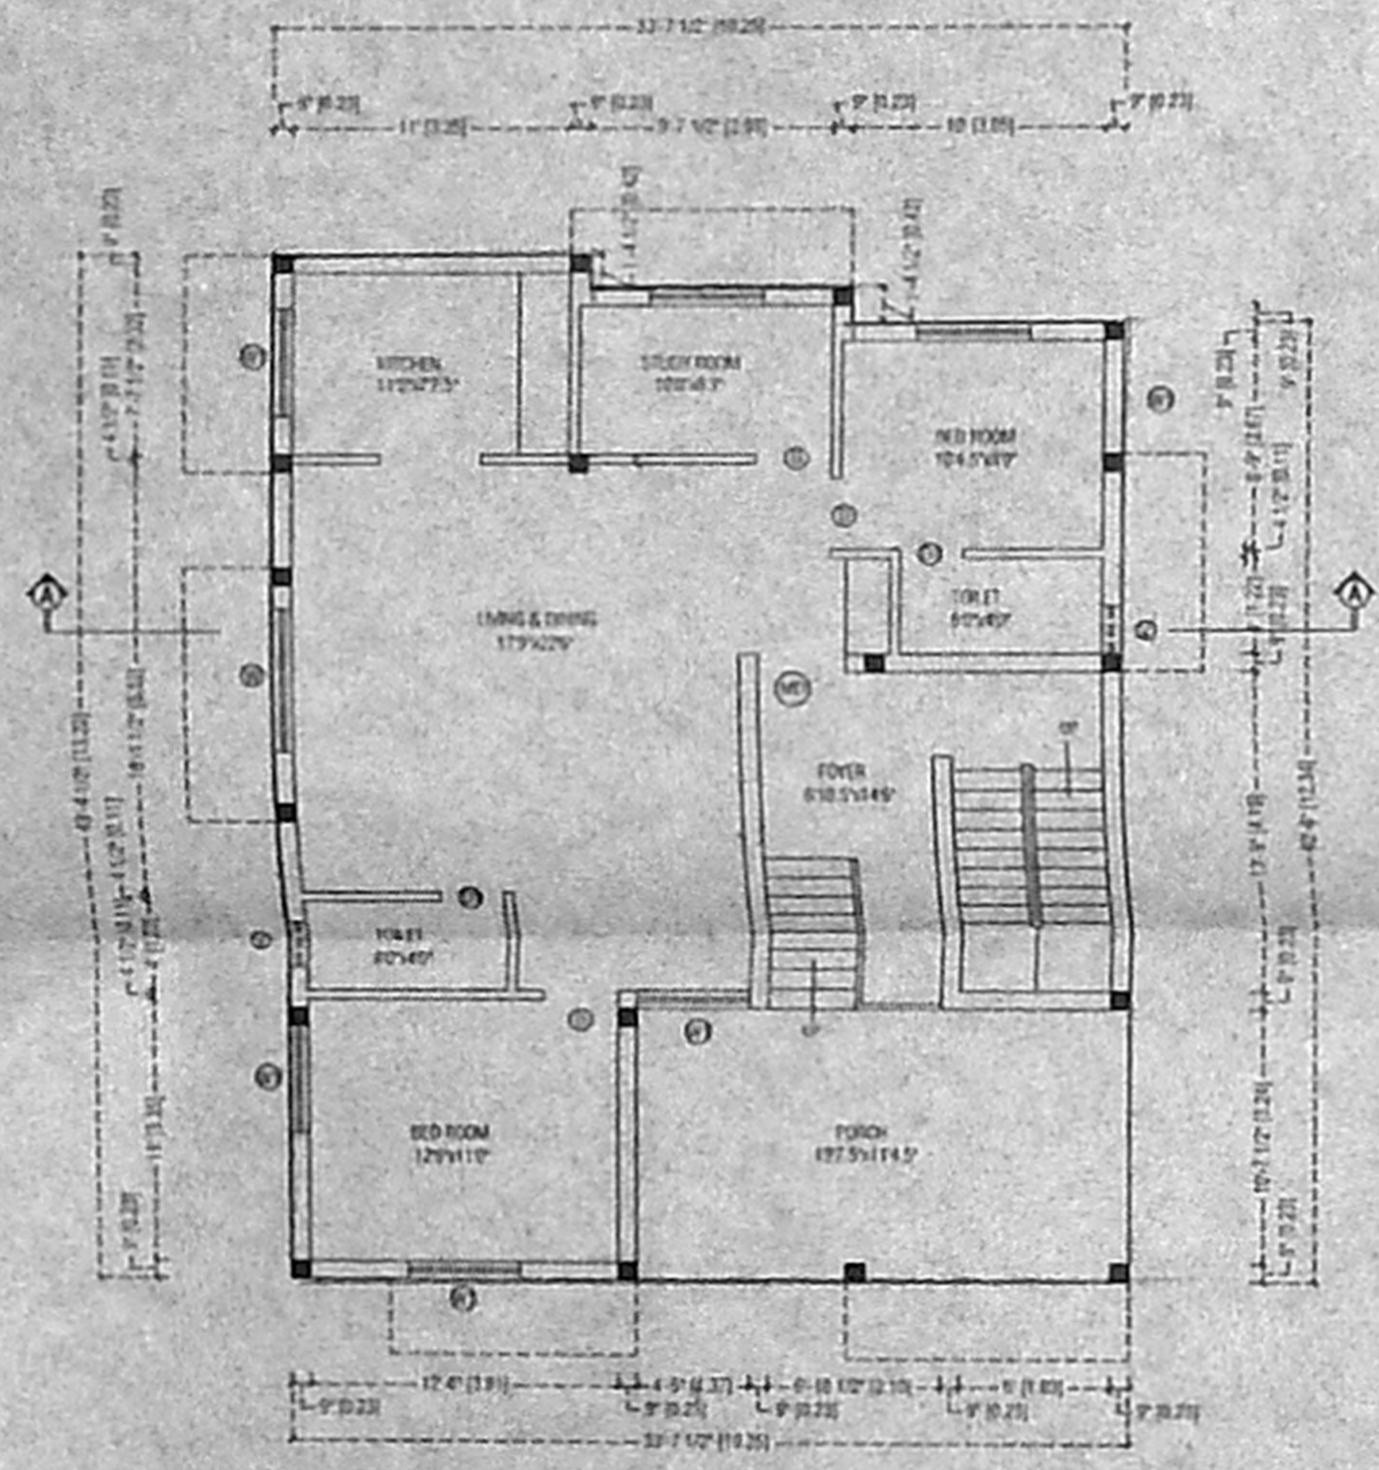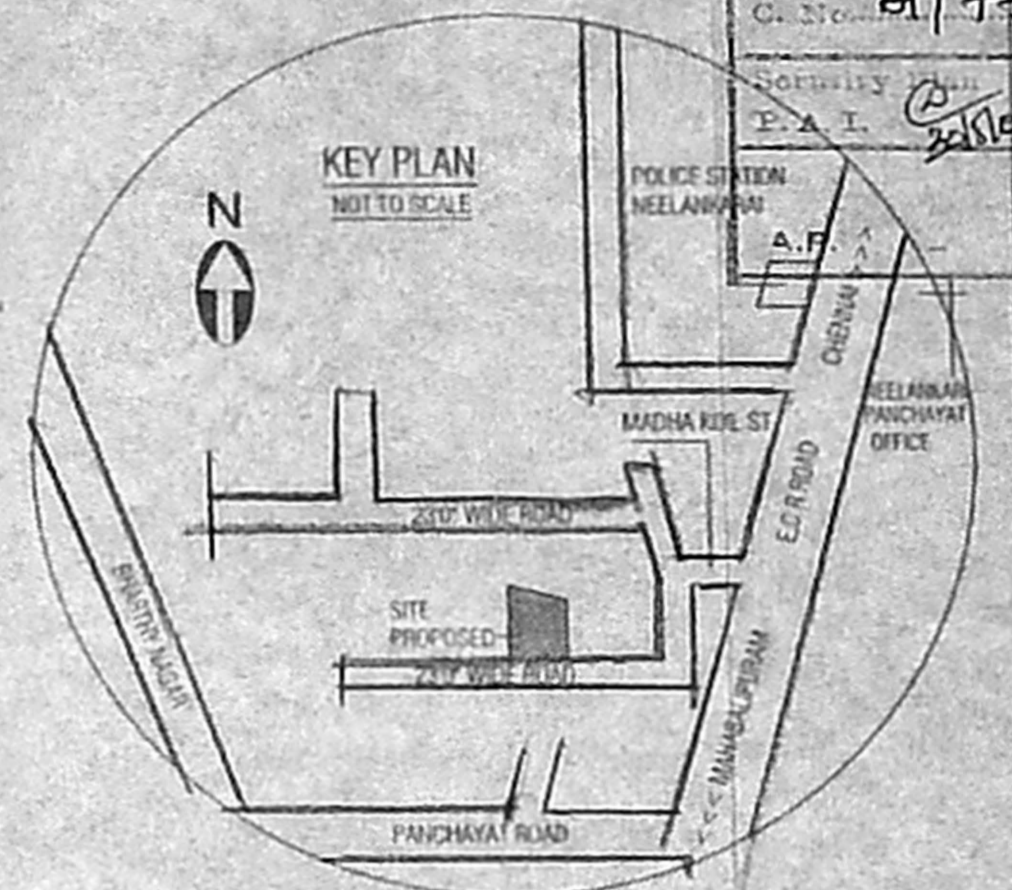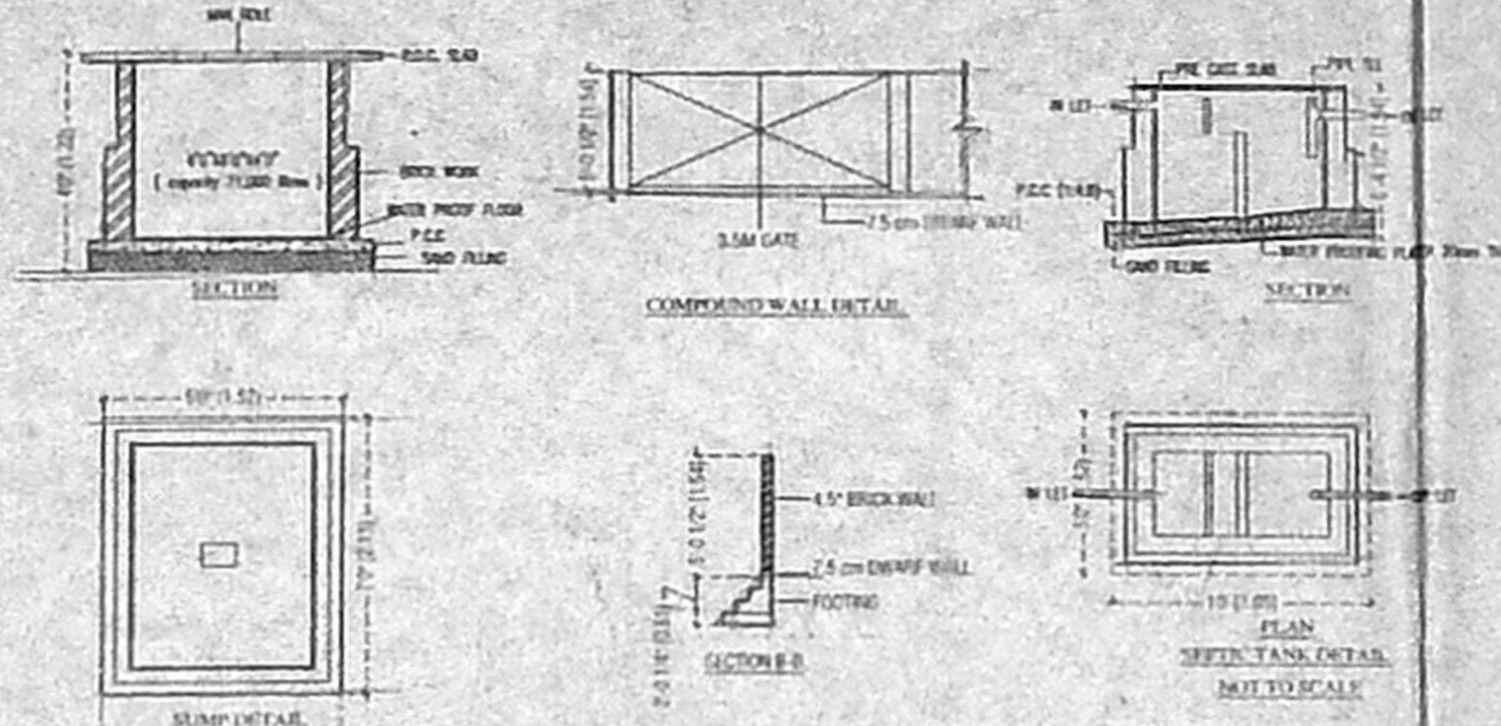


GROUND FLOOR PLAN

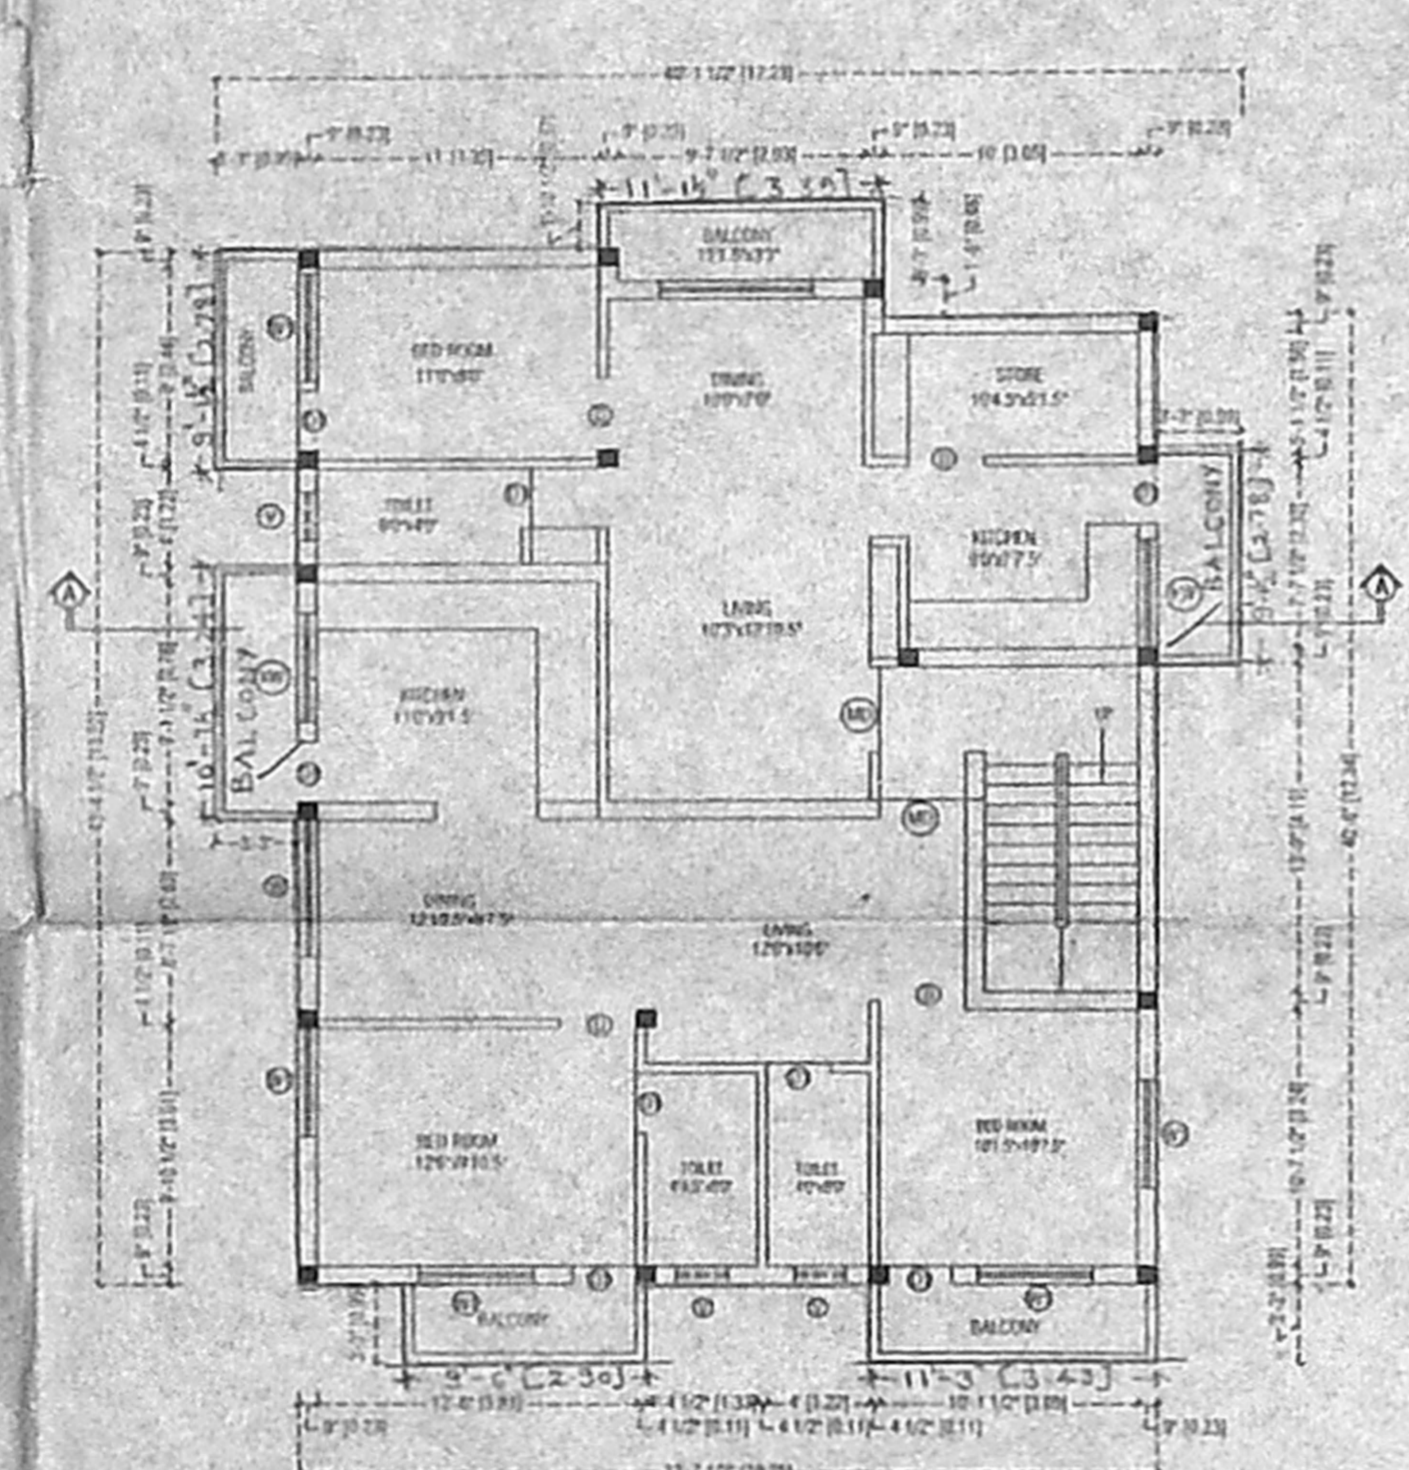

FIRST FLOOR PLAN

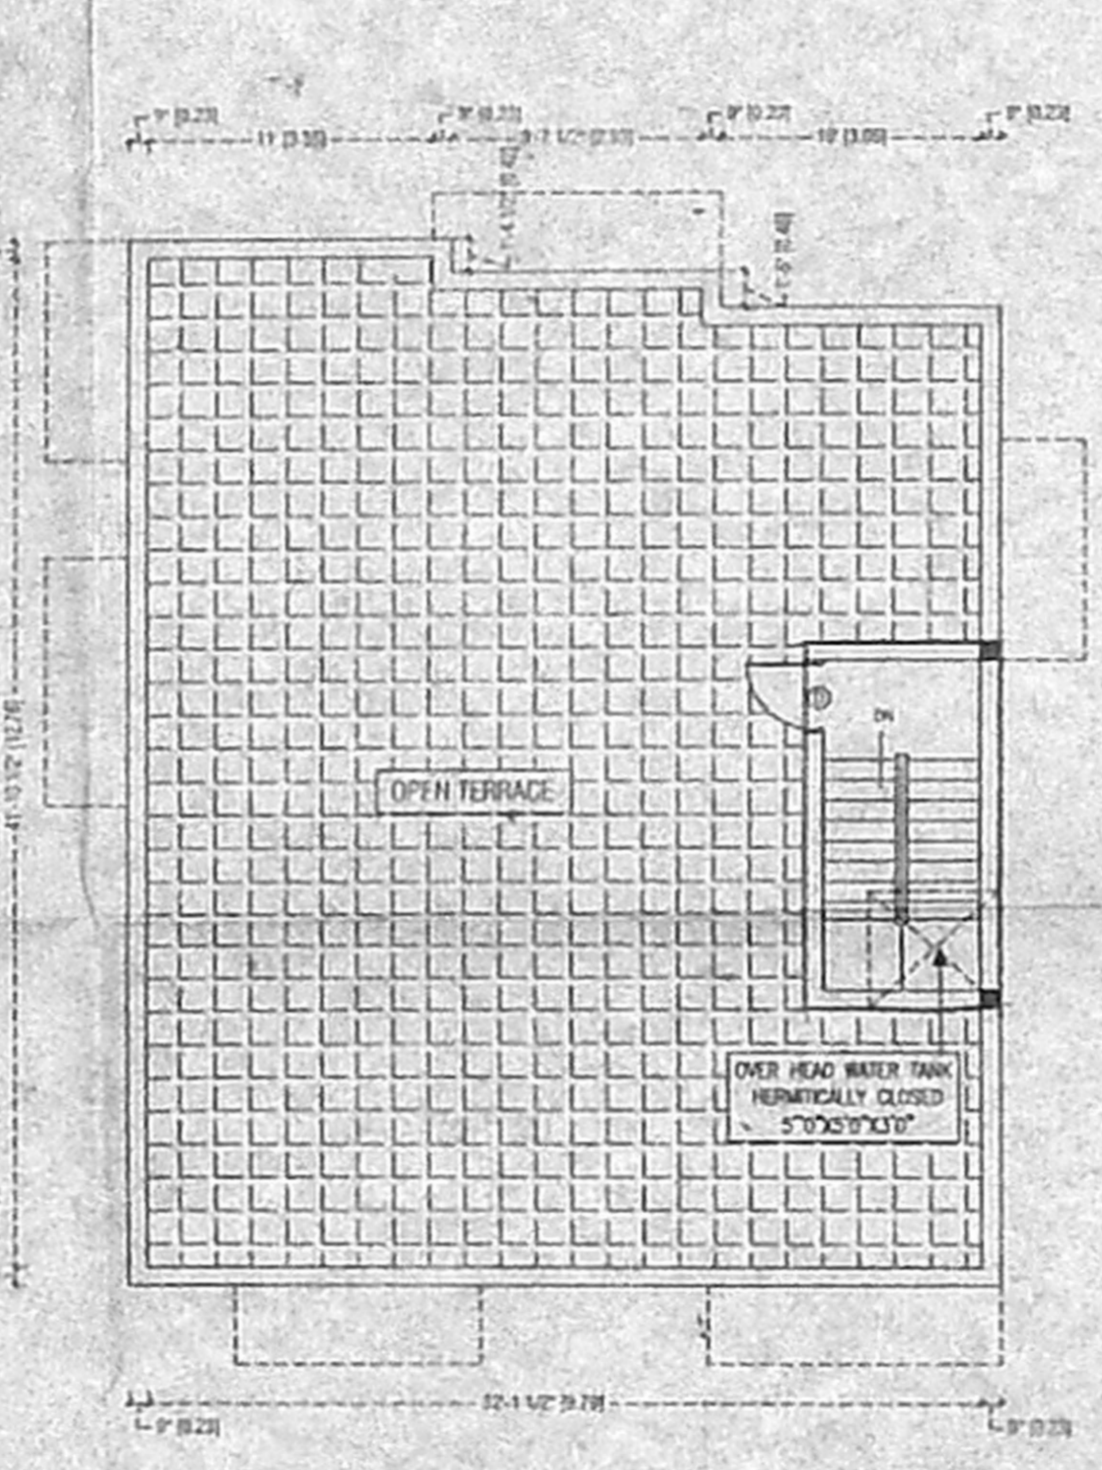

TERRACE PLAN

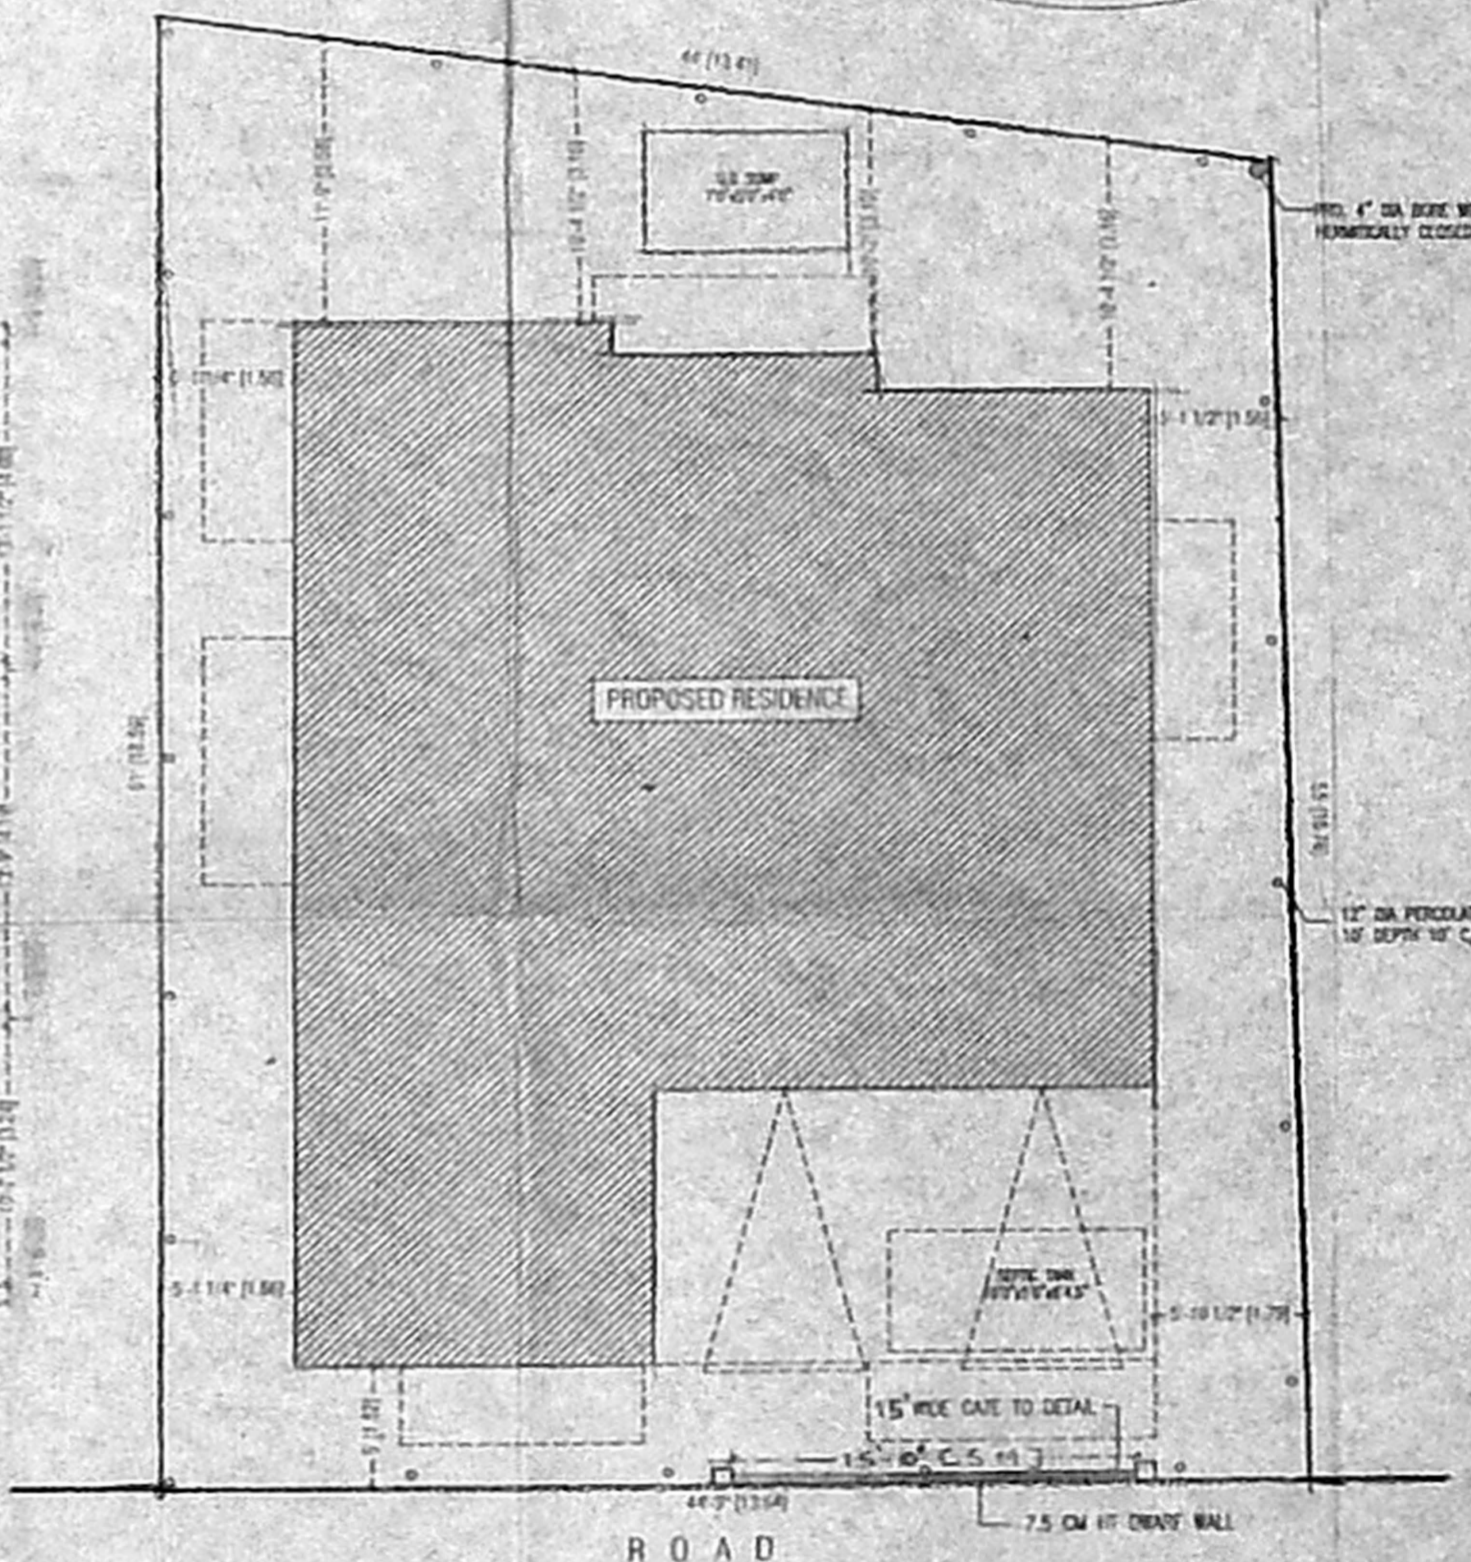

SITE PLAN

SPECIFICATIONS	SCHEDULE OF JOINERY			COLOUR INDEX	AREA STATEMENT		DATE: 21-04-2005		
	TYPE	DESCRIPTION	SIZE		SQ FT	SQ M			
BRICK WORK IN C M 1:5 FOR SUPER STRUCTURE & BASEMENT R.C.C 1:2:4 FOR COLUMN, PLINTH BEAM LINTEL, SUNSHADE & ROOF SLAB & FLOOR FINISHING IN C M IN 1:3 PLASTERING THE WALL IN C.M 1:4 FOR OUTSIDE AND INSIDE IN 12mm THICK WATHERING COURSE WITH TWO LAYERS OF FLAT TILES LAID IN C M 1:4 WHITE AND COLOUR WASHING FOR WALLS & CEILING.	MD	MAIN DOOR	3'6" x 7'0"	107x213	PROPOSED	TOTAL PLOT AREA	2558	237.64	
	D	DOOR	3'0" x 7'0"	91x213		PRO GROUND FLOOR	1190	110.55	
	D1	DOOR	2'6" x 7'0"	76x213	BOUNDARY	PRO FIRST FLOOR	1614	149.94	
	W	WINDOW	6'0" x 4'6"	182x137		PORCH	223	20.72	
	W1	WINDOW	4'0" x 4'6"	137x137	ROAD	TOTAL	3027	281.22	
	KW	KITCHEN WINDOW	4'6" x 3'6"	137x107		HEAD ROOM	114	10.59	
	V	VENTILATOR	2'0" x 2'0"	60x60		PLOT COVERAGE	63.10%		
						F.S.I = 1.18			
								DRAWN BY - PRAGEETH	
								CHECKED BY : VIJAY	

OWNER

S. ATYAN, B.E.  
CHAR. ENGR. ENGINEER,  
C. No. 1, L. Road, Surveyor No. 152  
C. No. 1, L. Road, T. Nagar,  
Chennai-17. Ph: 28166824.  
Mobile: 31038440.

LICENCED SURVEYOR