



OFFICE COPY


APPROVED
 SUBJECT TO THE CONDITIONS IN THIS OFFICE LETTER.
 FOR MEMBER SECRETARY
 CHENNAI METROPOLITAN
 DEVELOPMENT AUTHORITY
 CHENNAI - 600 008.

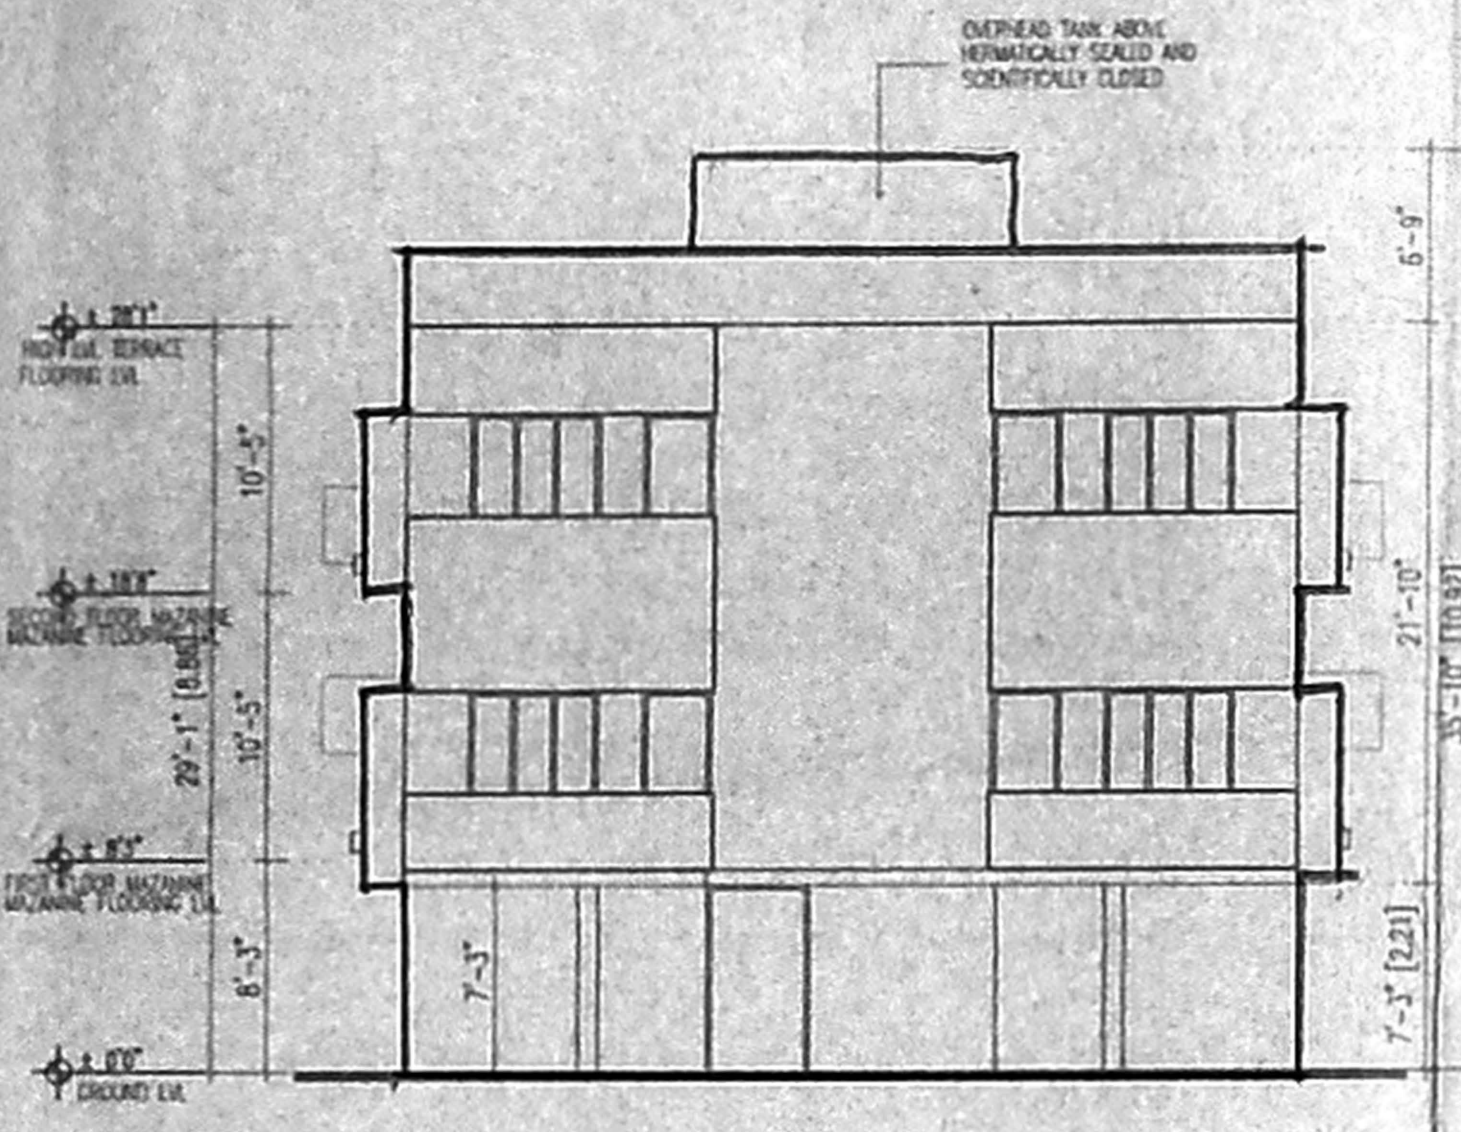

FRONT ELEVATION

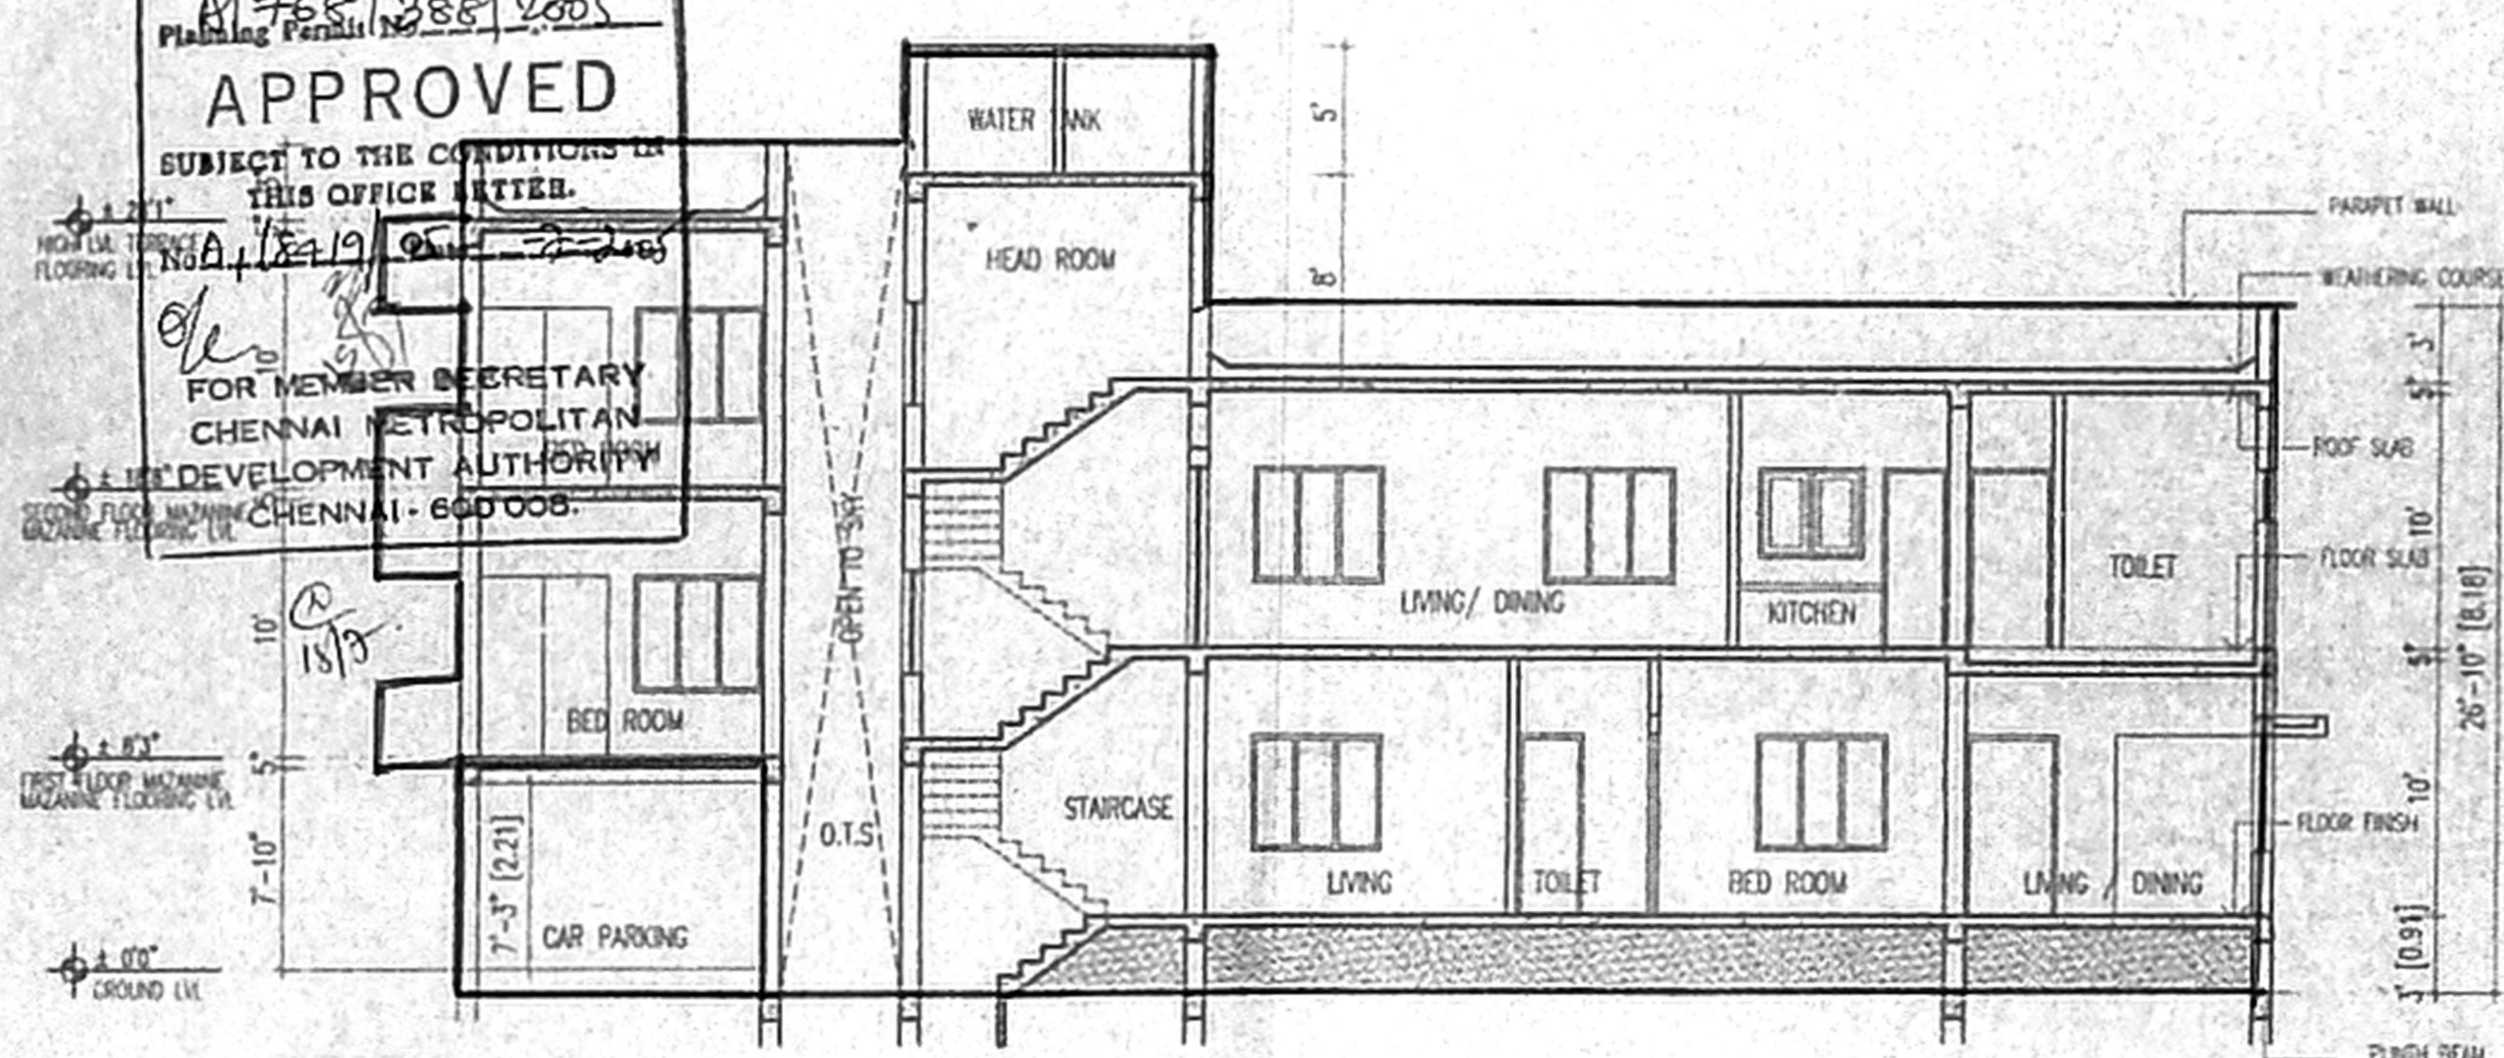

SECTION -VV

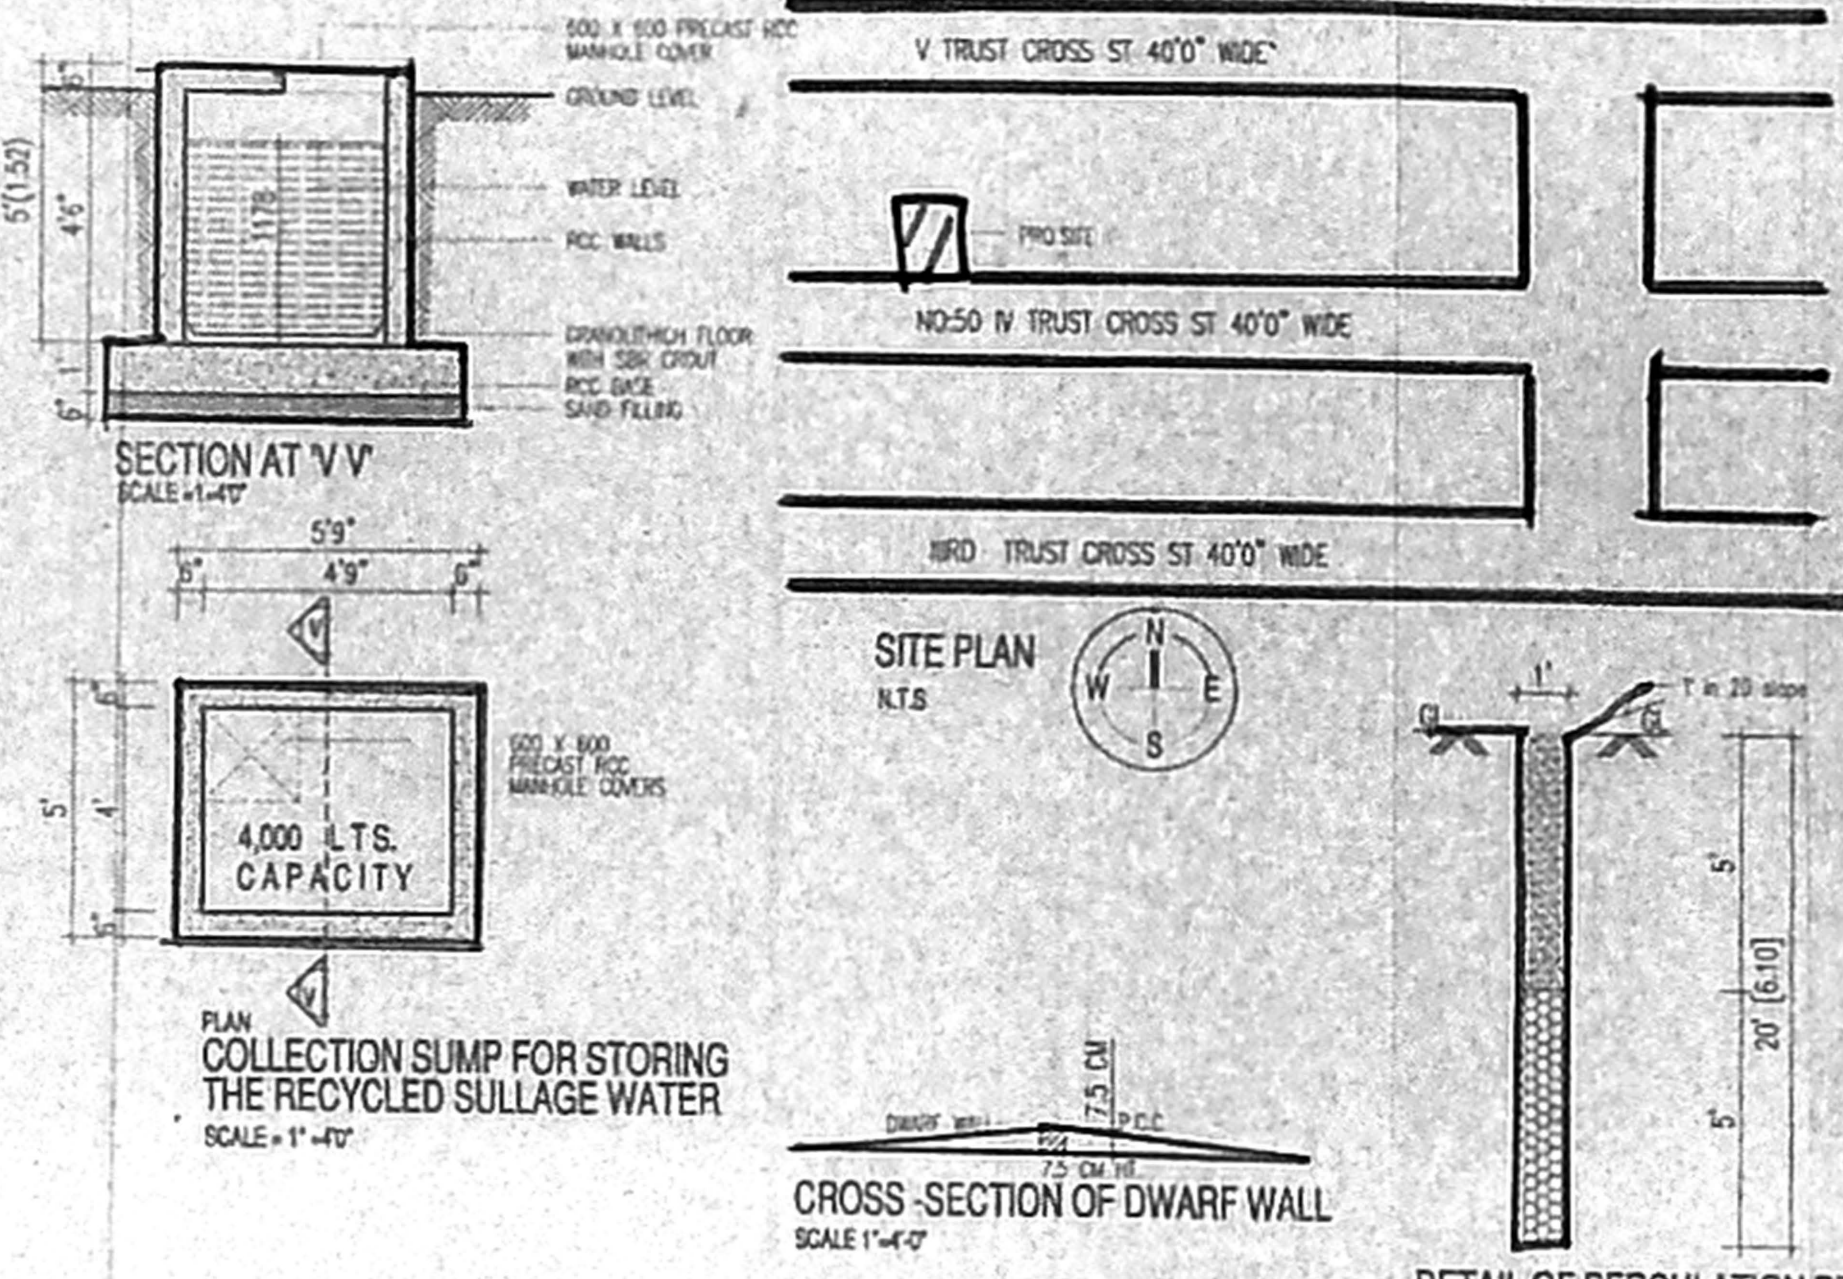


AREA STATEMENT


PLOT AREA	4025.00 sqft (374.07 sqm)
GROUND FLOOR PLAN	1895.71 sqft (176.18sqm)
FIRST FLOOR PLAN	2596.06 sqft (241.27 sqm)
SECOND FLOOR PART	990.40 sqft (92.04 sqm)
TOTAL	5482.17 sqft (509.50 sqm)
PLOT COVERAGE	47%
F.S.I ACHIEVED	1.56

SCHEDULE OF JOINERY

TYPE	SIZE (FEET & INCHES)	SIZE (MM)	DESCRIPTION
M1	3'-5" x 7'-0"	1090 x 2137	HARD WOOD FRAME + FLUSH SHUTTER
D1	3'-0" x 7'-0"	610 x 2137	HARD WOOD FRAME + FLUSH SHUTTER
D2	2'-5" x 7'-0"	765 x 2137	HARD WOOD FRAME + FLUSH SHUTTER
W	5'0" x 4'-0"	1524 x 1219	T.M. GLAZED WINDOWS IN TWO PANELS
W1	4'0" x 4'-0"	1219x1219	T.M. GLAZED WINDOWS IN TWO PANELS
W2	3'0" x 4'-0"	914 x 1219	T.M. GLAZED WINDOWS IN TWO PANELS
W3	4'0" x 3'-5"	1219x1065	T.M. GLAZED WINDOWS IN TWO PANELS
V	2'6" x 7'-0"	762 x 600	FULLY OPERABLE ALUMINUM-GLASS VENTILATOR

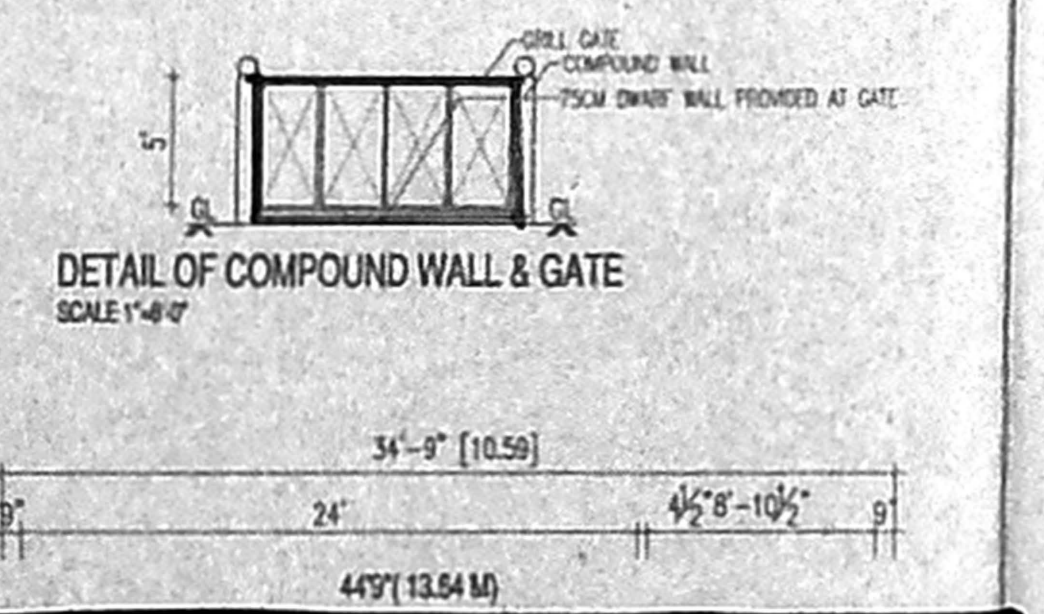


DETAIL OF COMPOUND WALL & GATE
 SCALE 1"=4'-0"

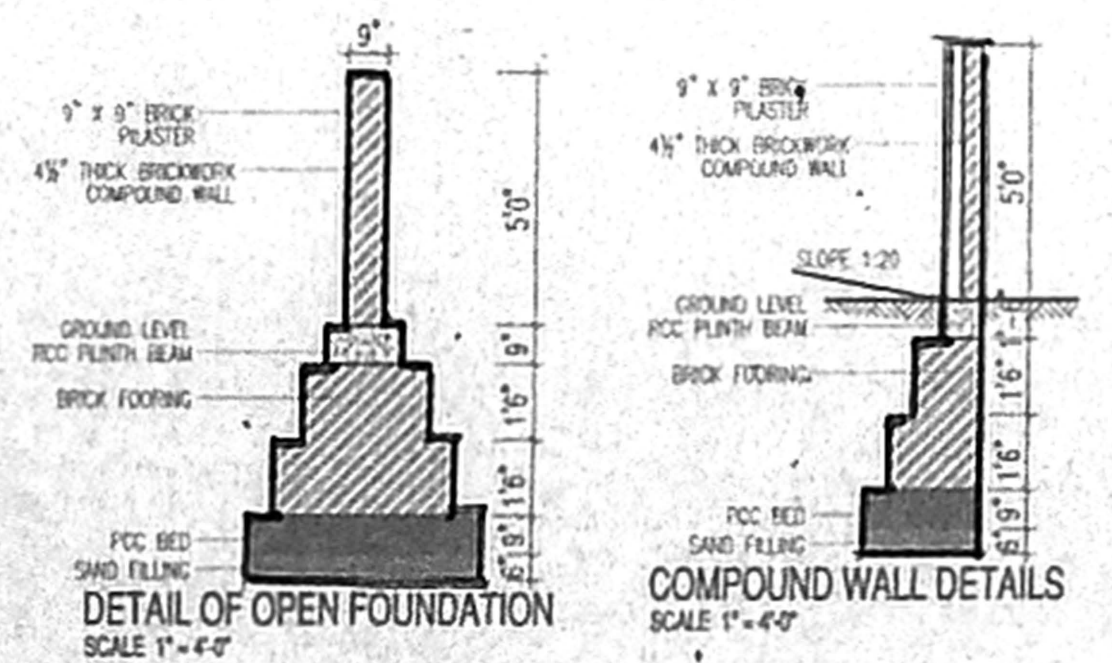


DETAIL OF OPEN FOUNDATION
 SCALE 1"=4'-0"

COMPOUND WALL DETAILS
 SCALE 1"=4'-0"

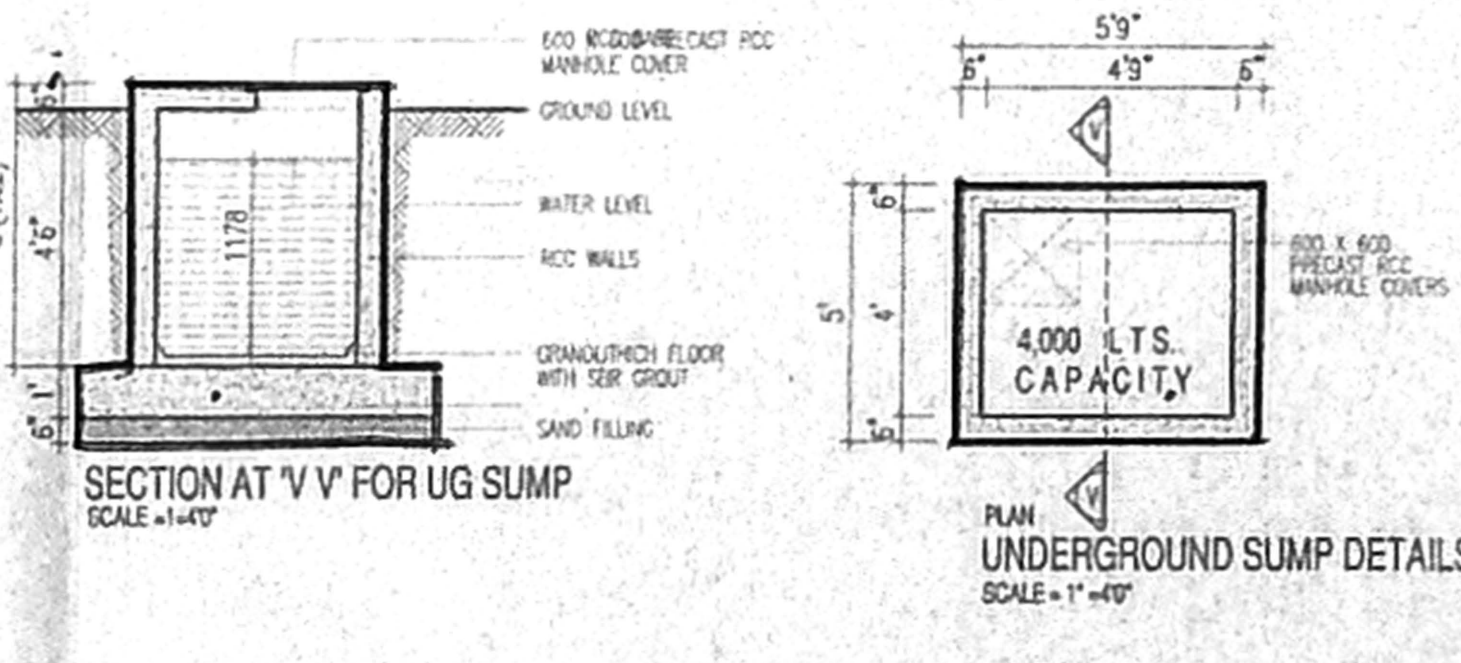


SECTION AT V V FOR UG SUMP
 SCALE 1"=4'-0"


PLAN UNDERGROUND SUMP DETAILS
 SCALE 1"=4'-0"

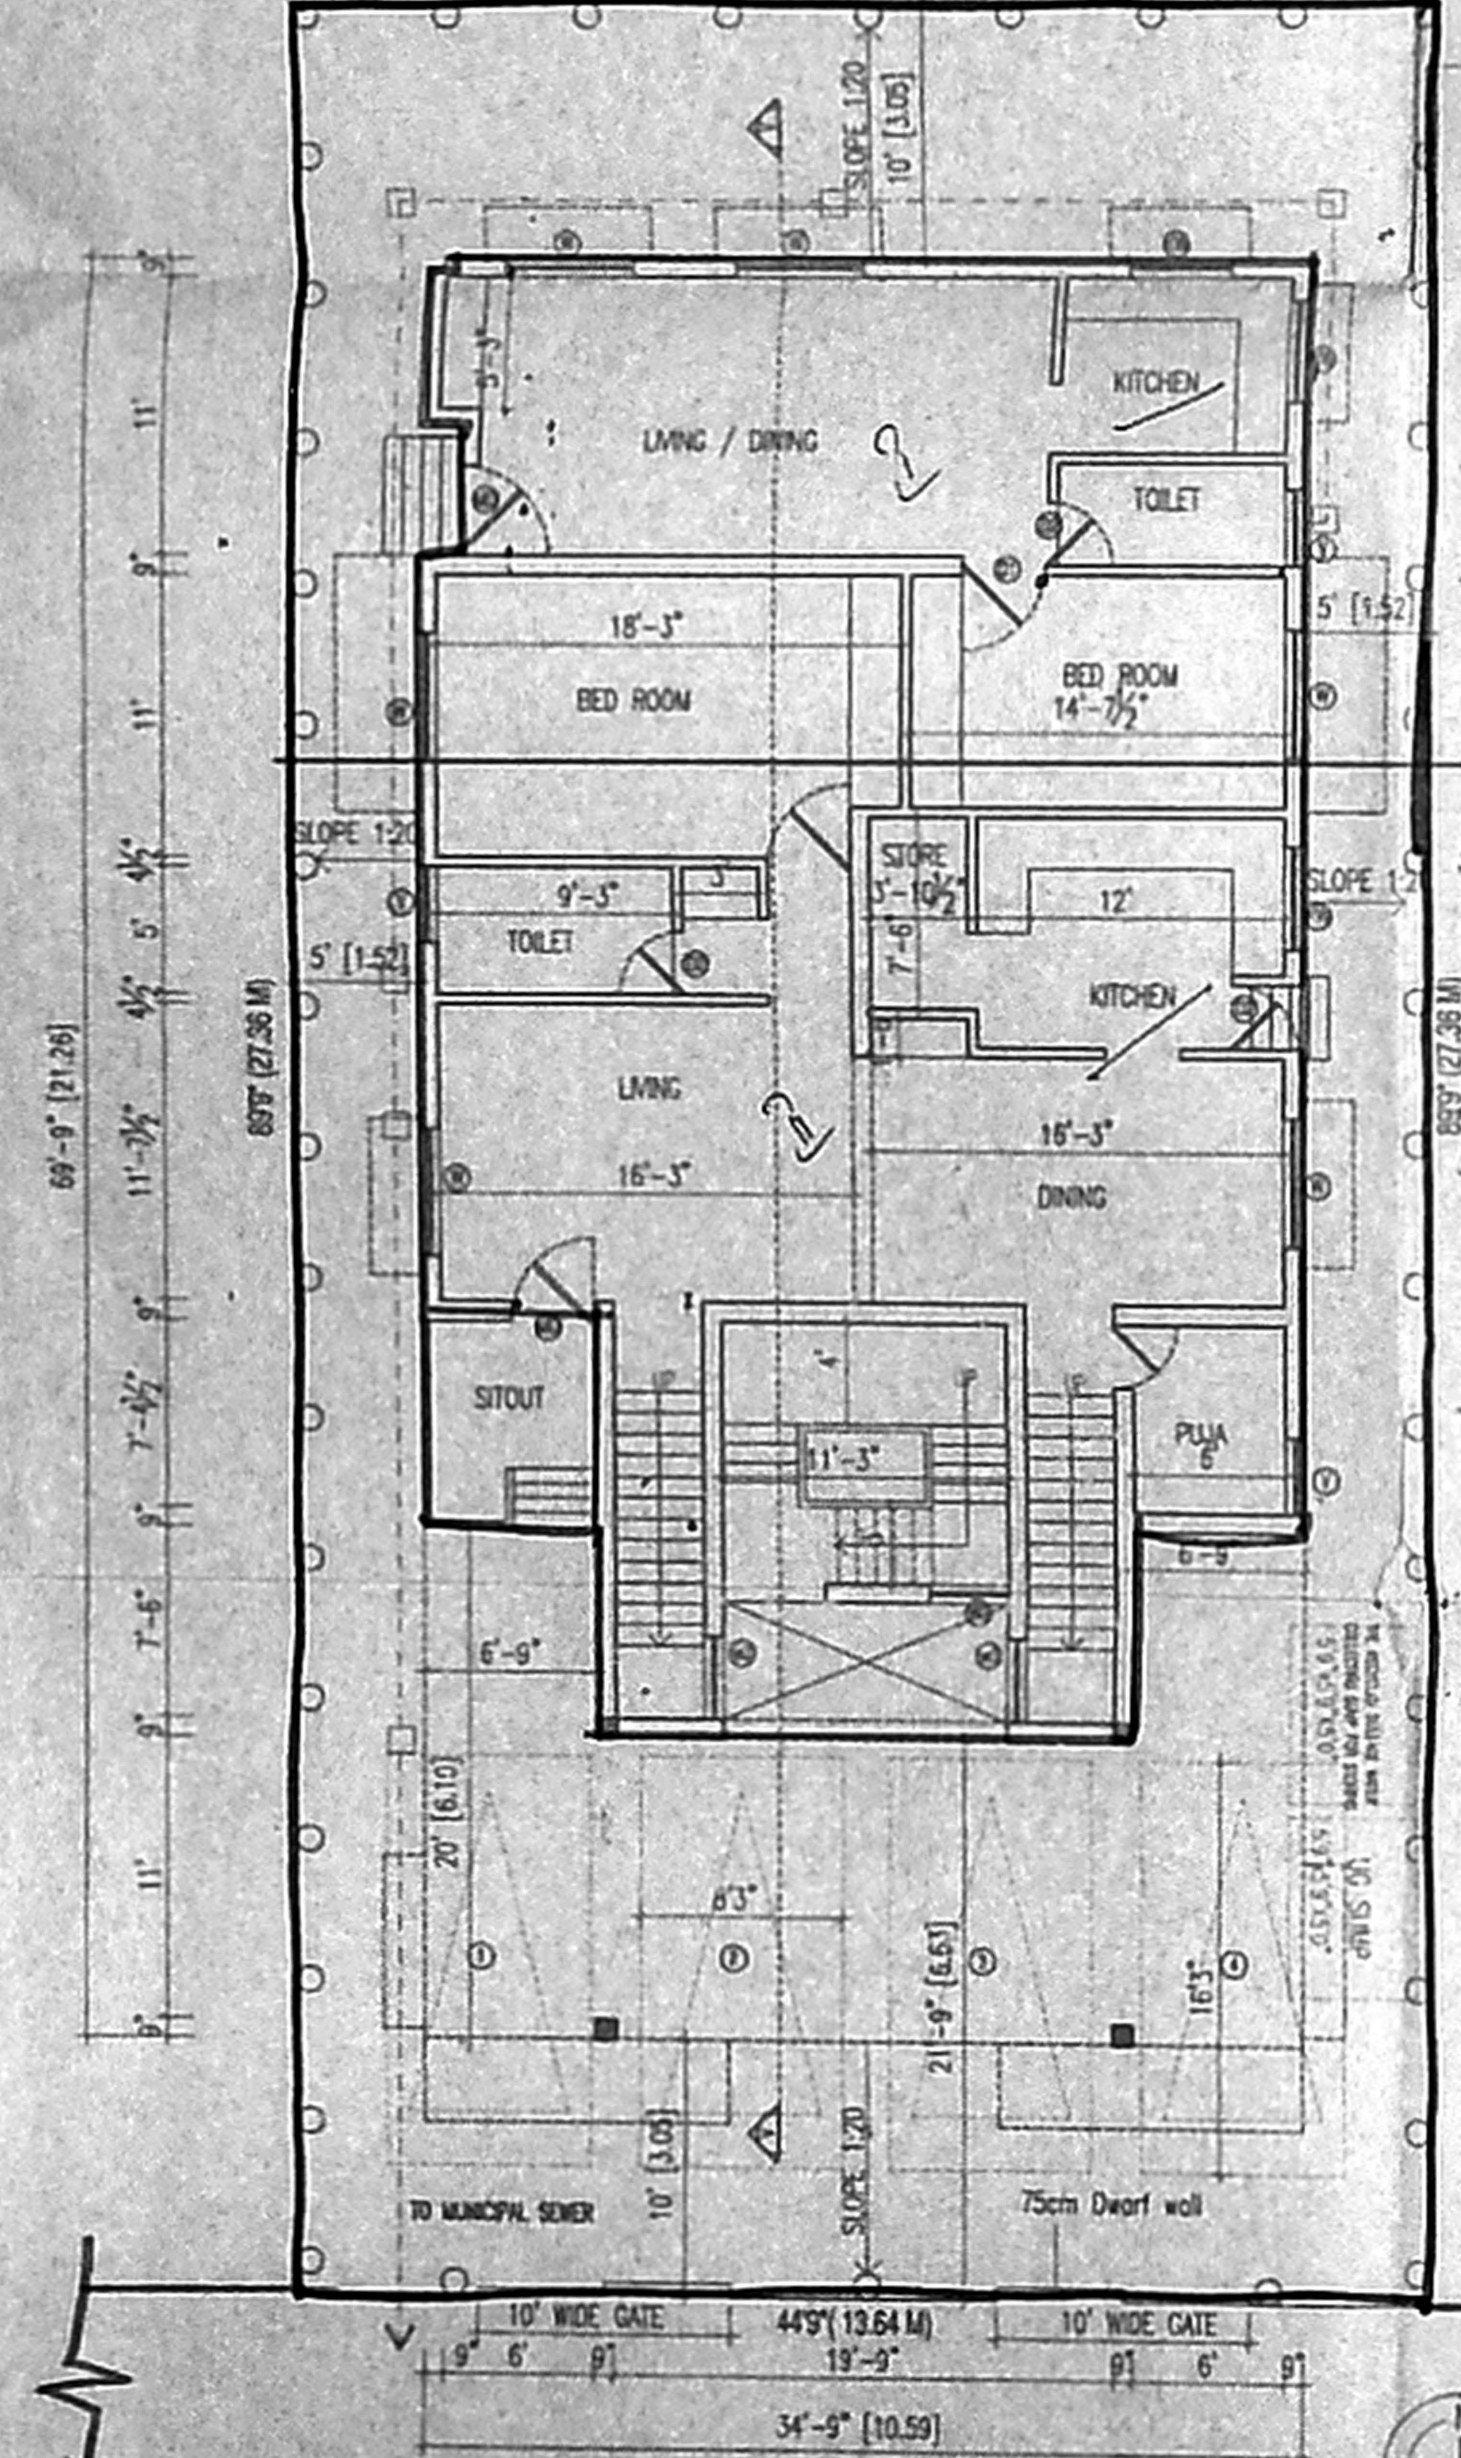


SITE CUM STILT AND GROUND FLOOR PLAN

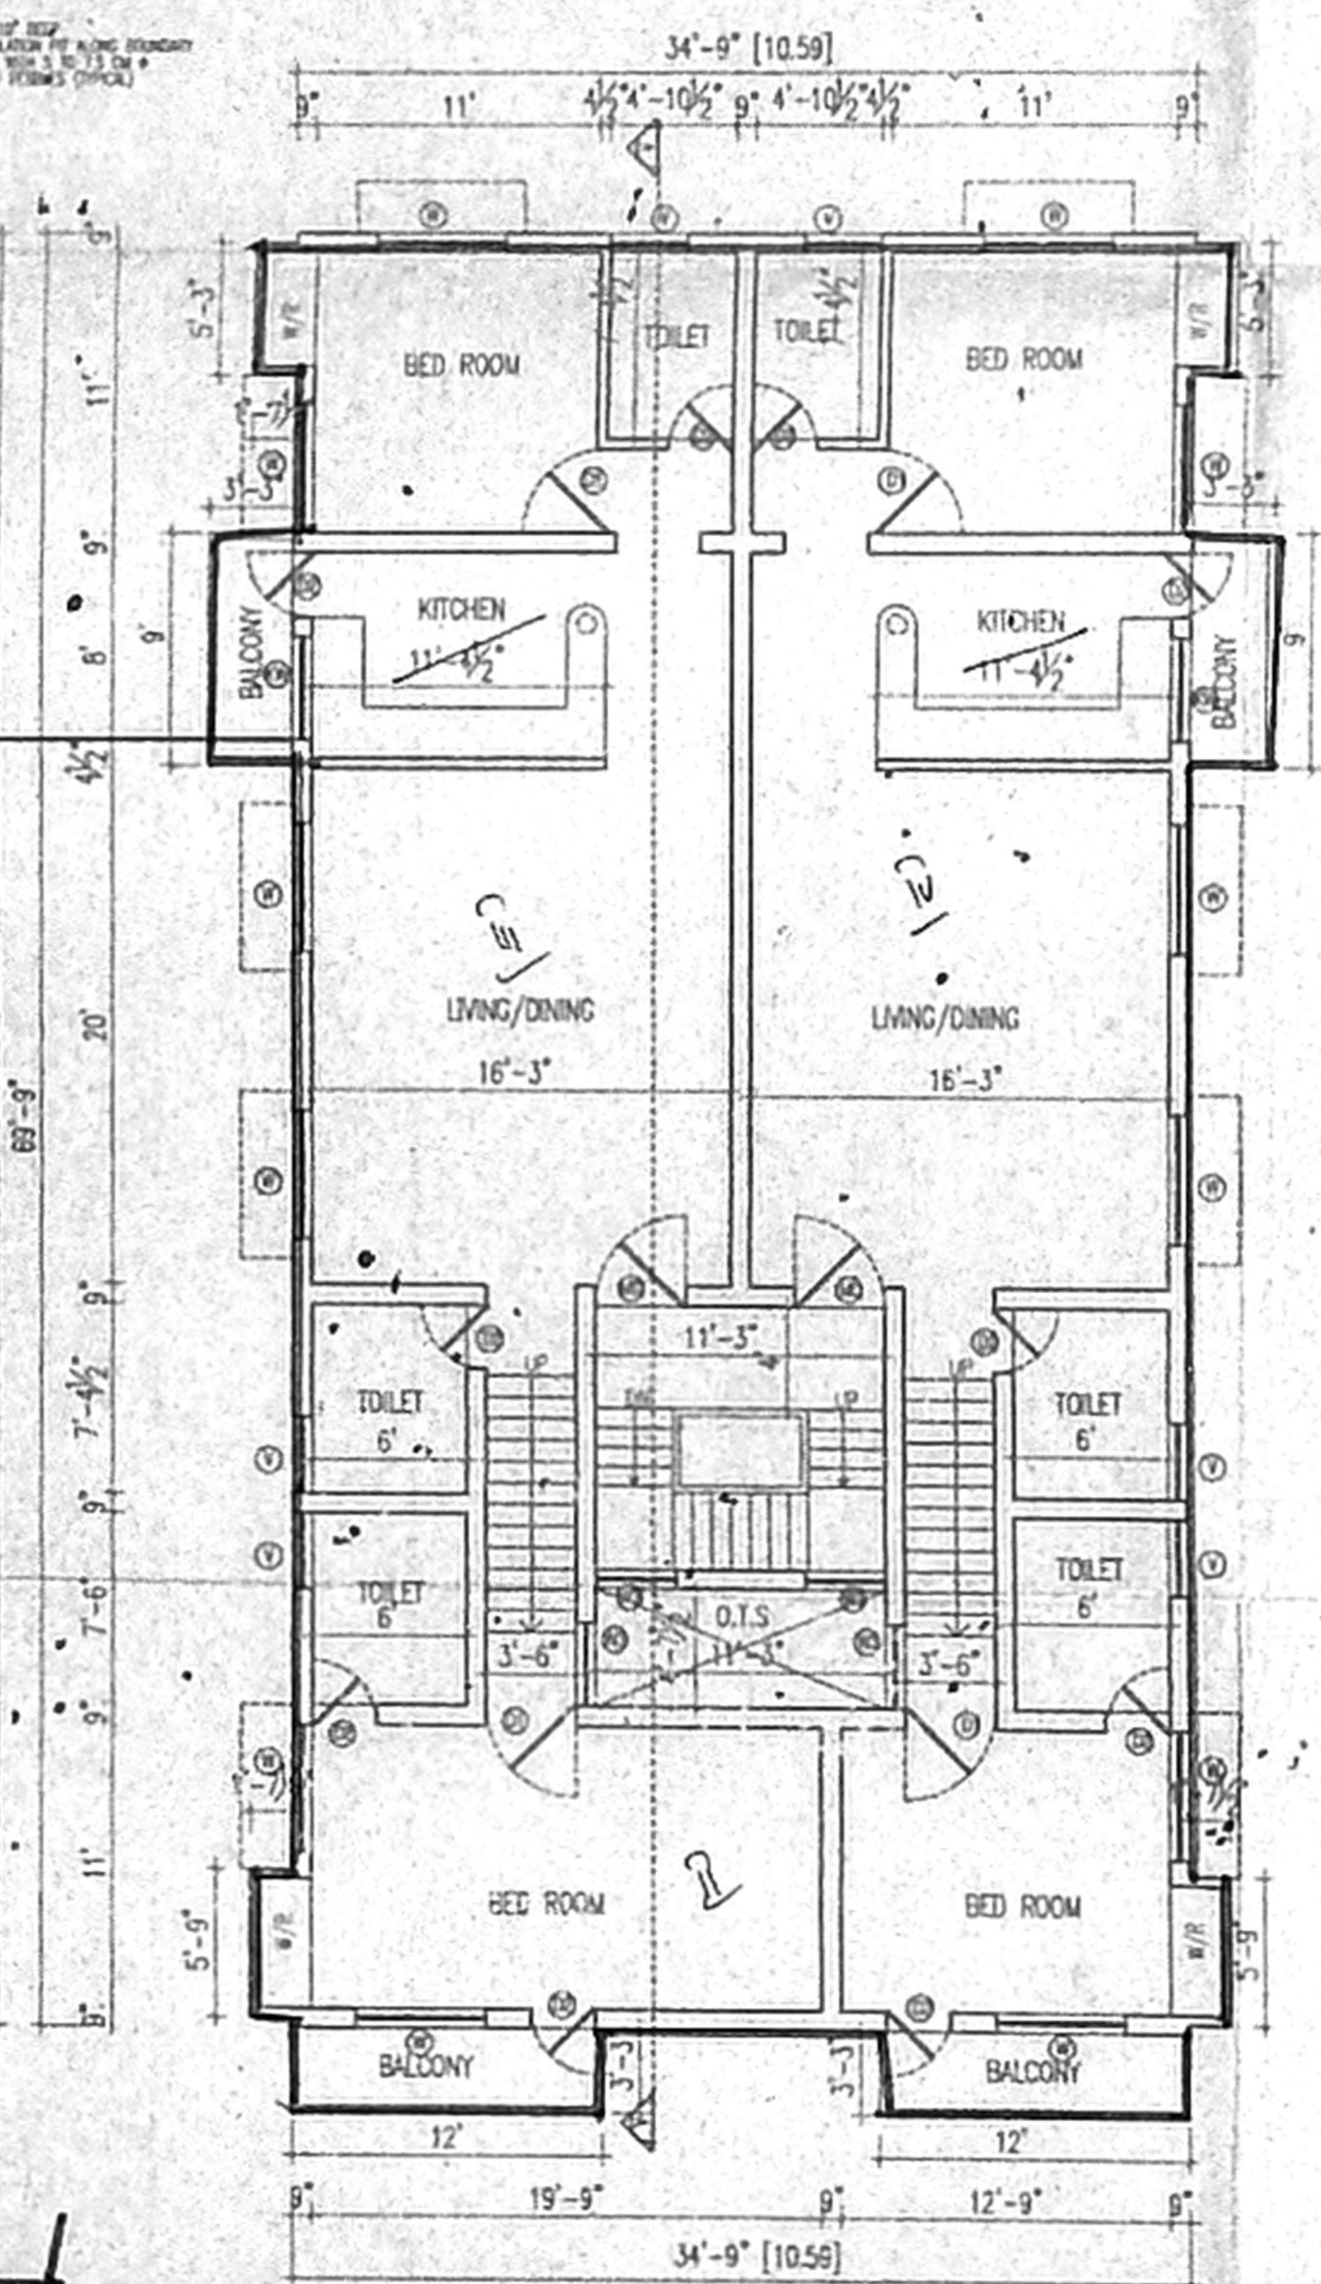

FIRST FLOOR PLAN

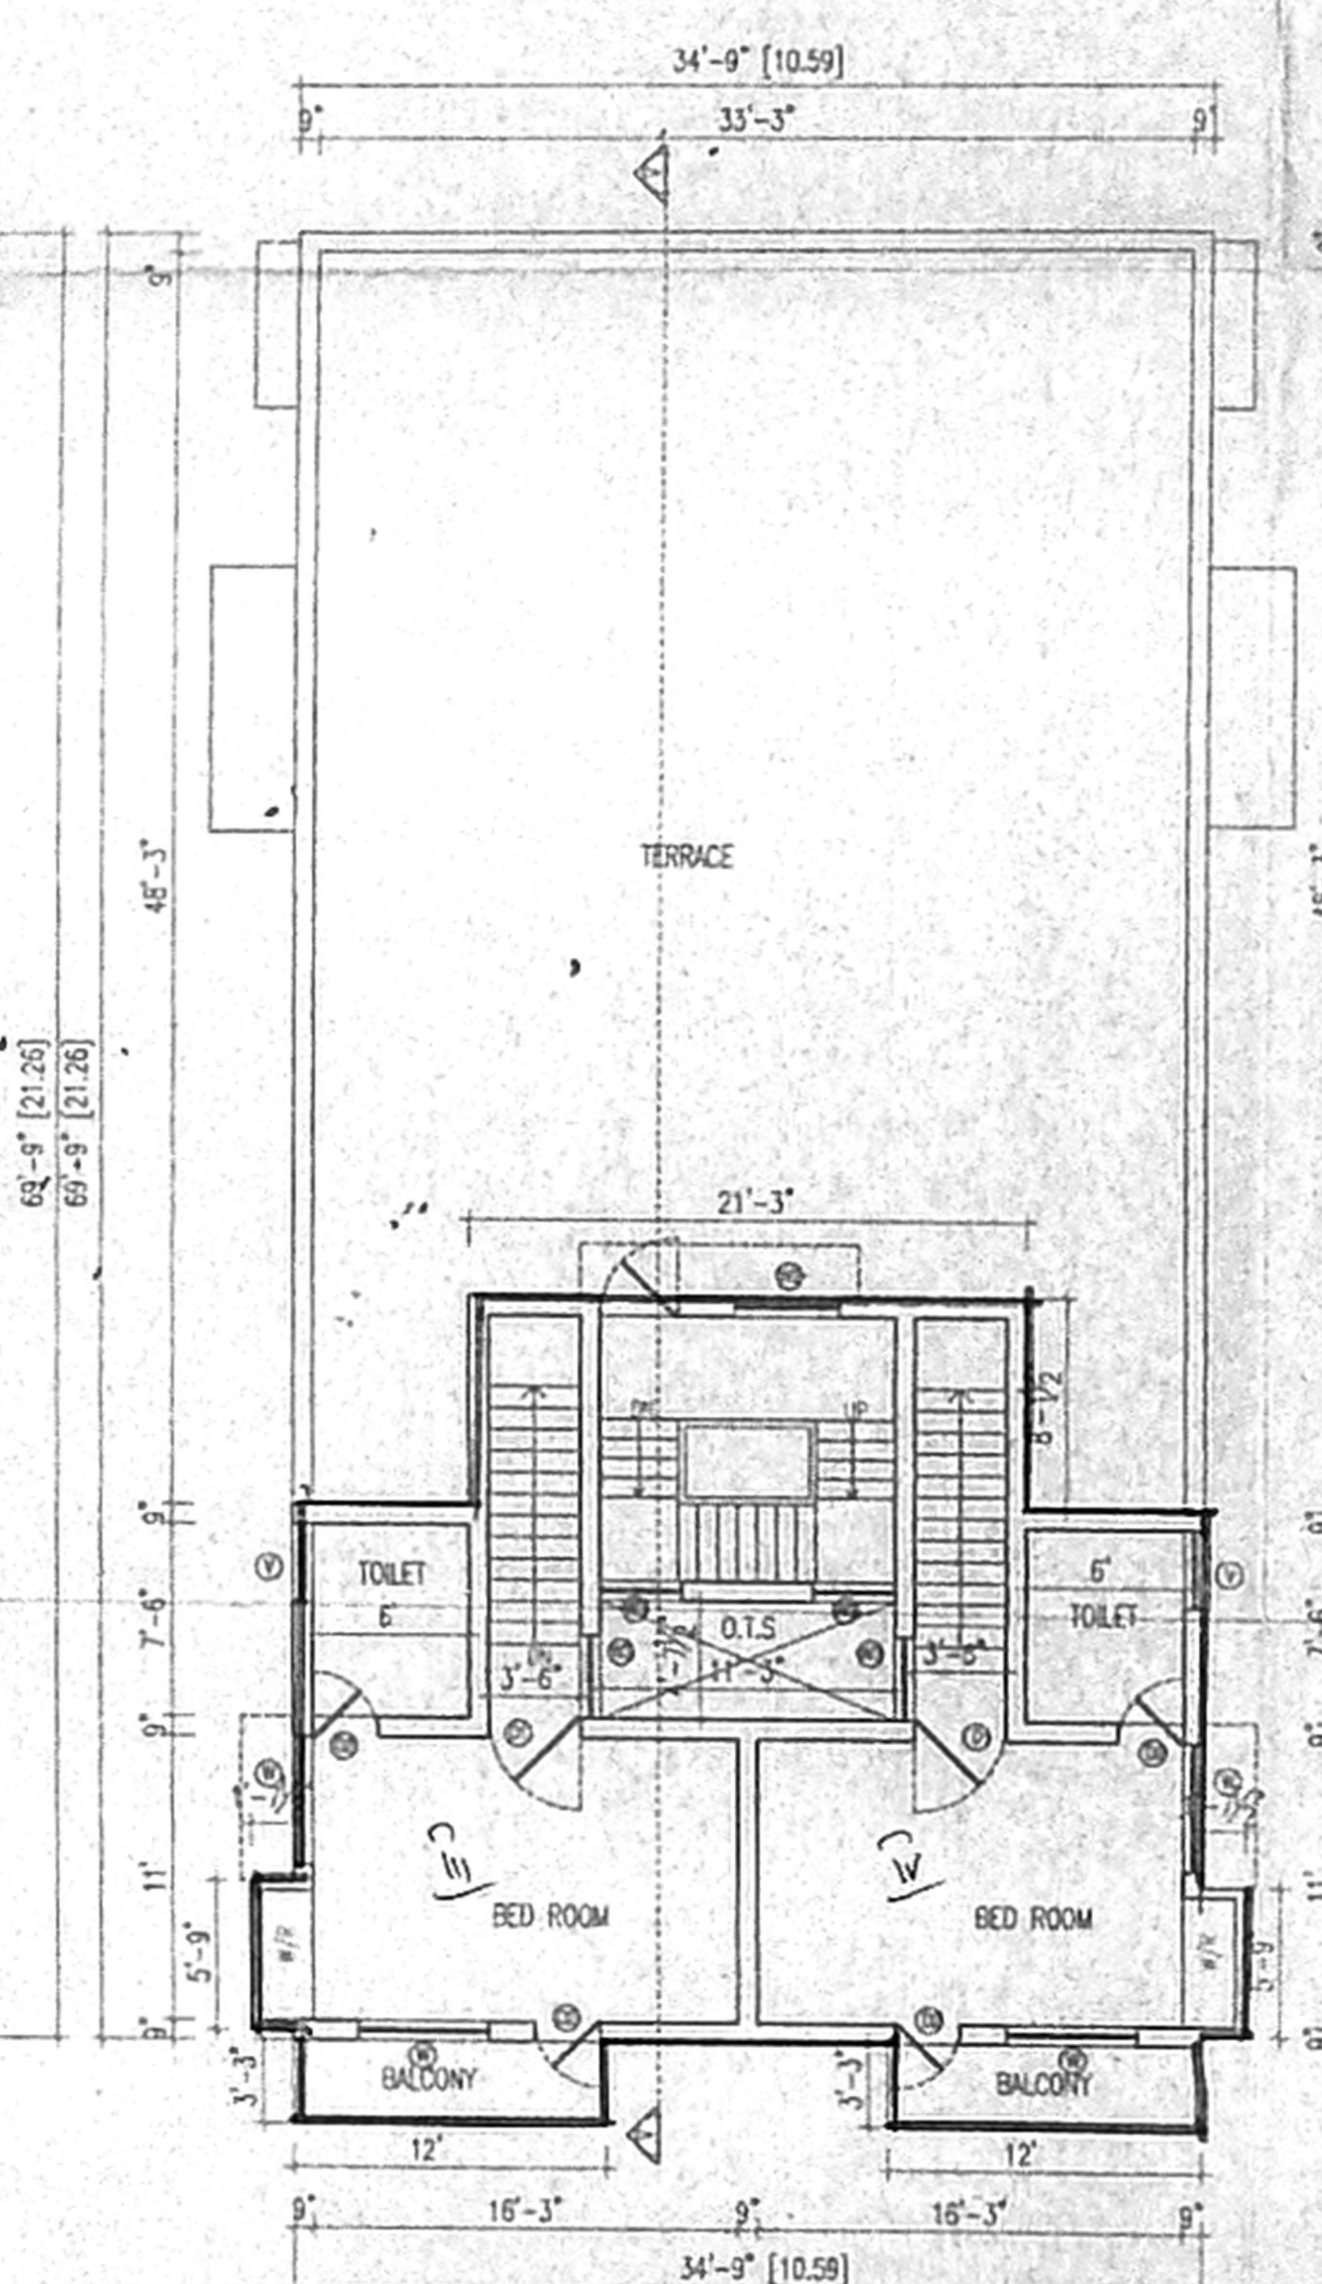

SECOND FLOOR PLAN (PART)

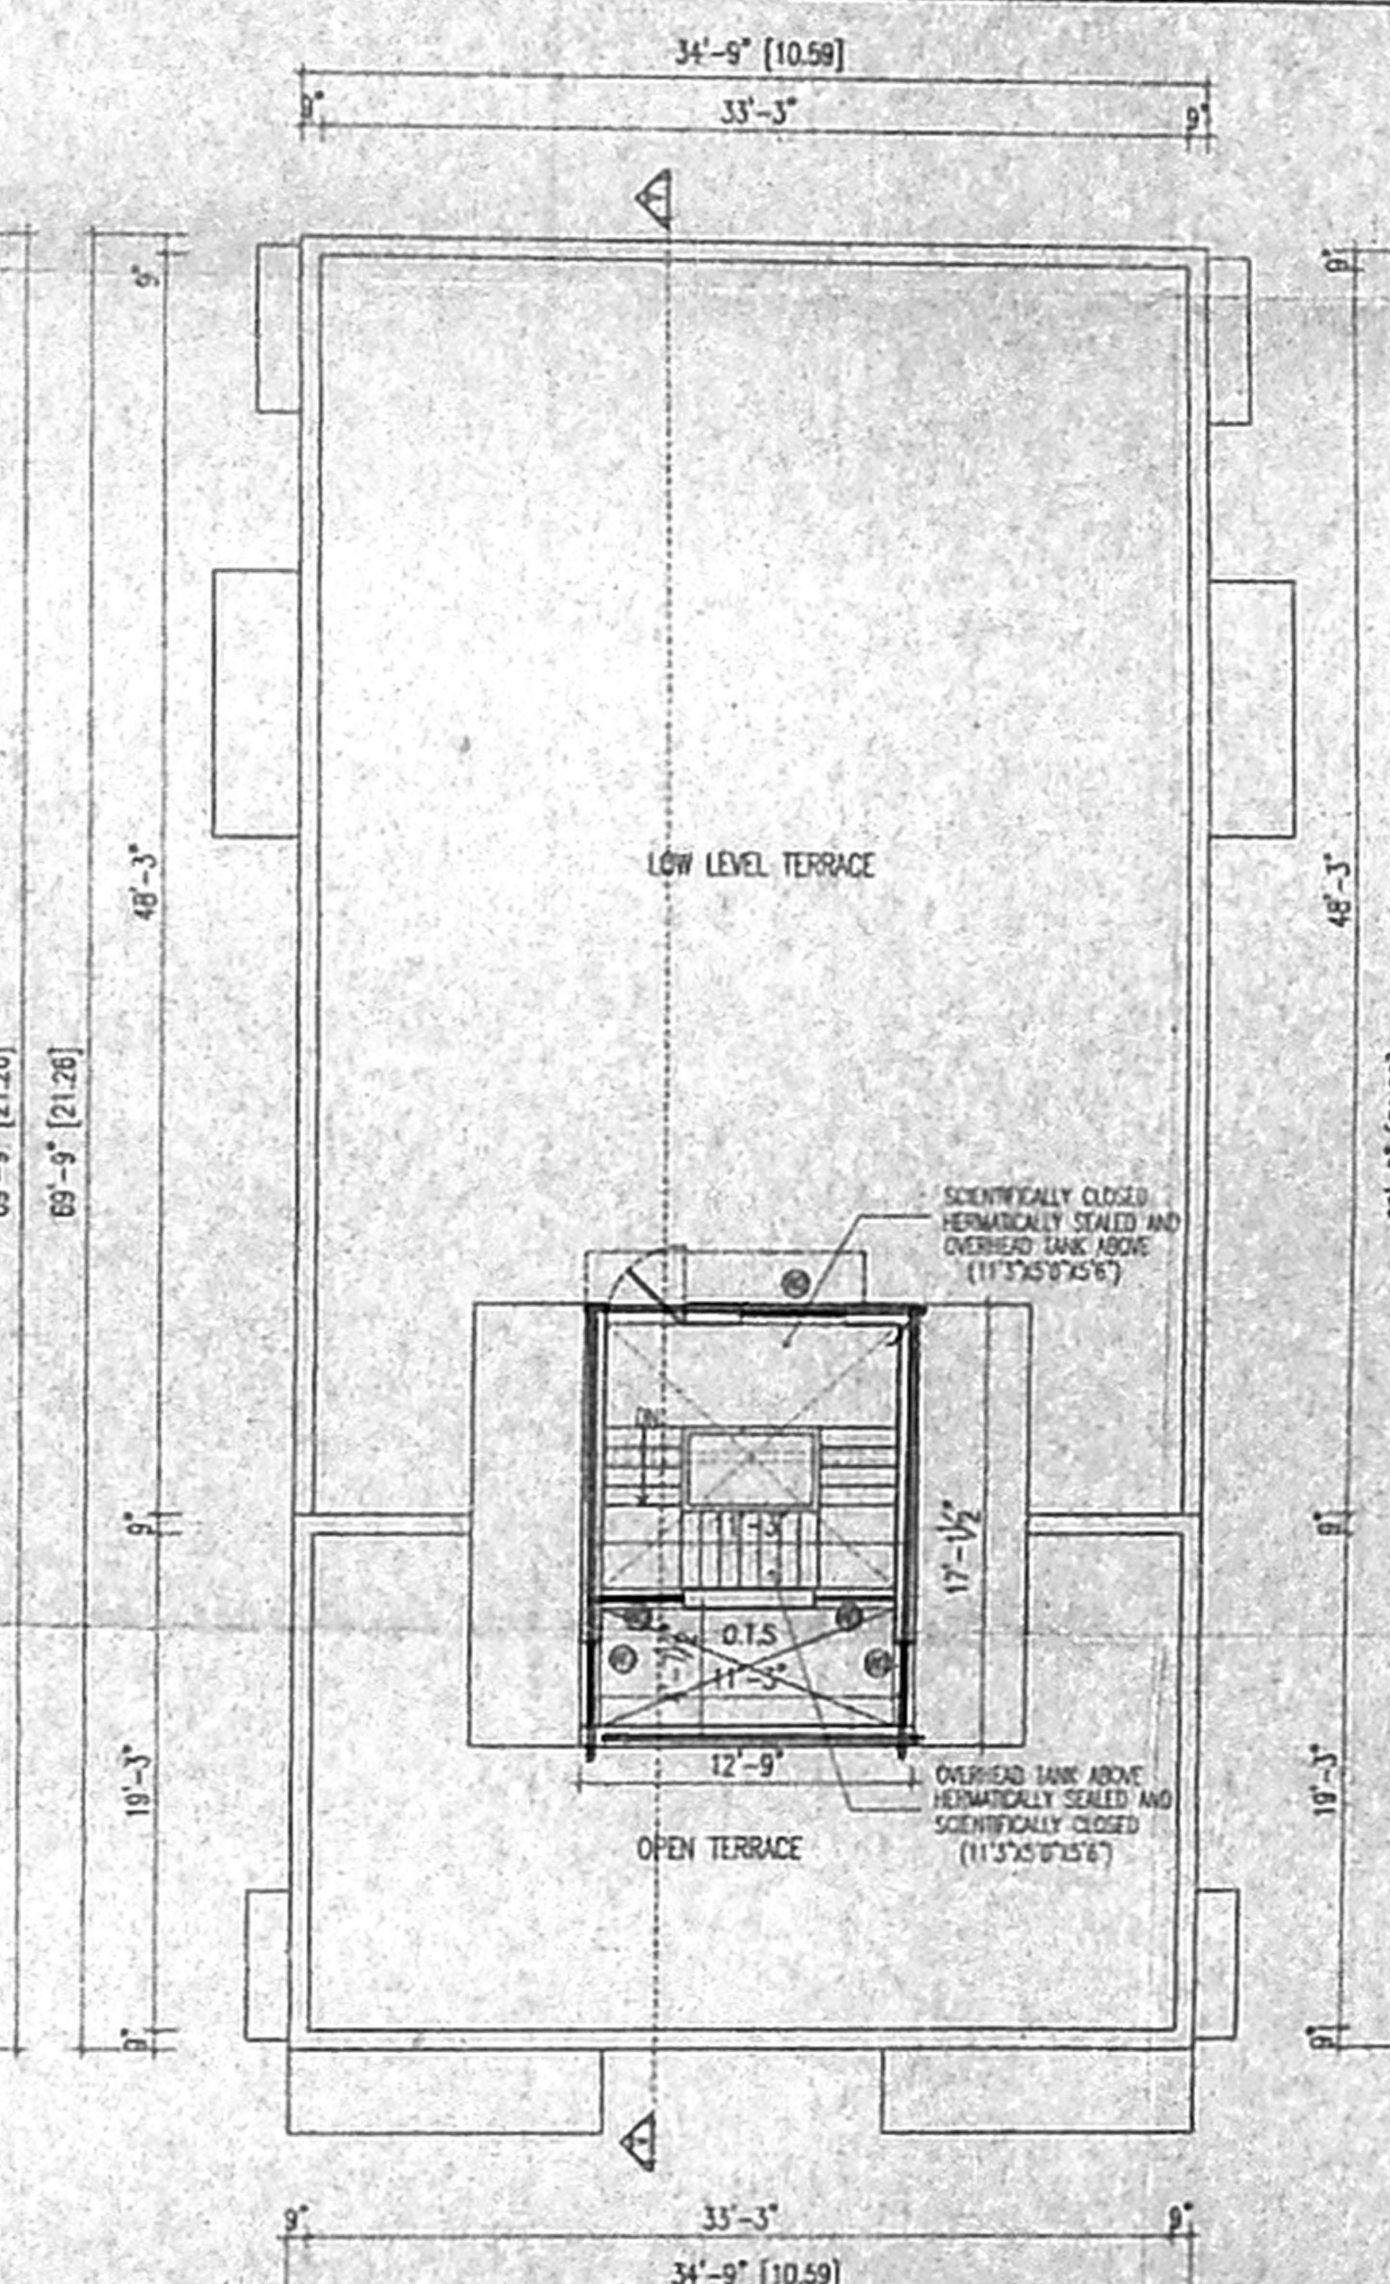

TERRACE FLOOR PLAN

NOTES:
 92 x 65
 CMDA NO. 117
 C-376
 A1/8419/2005
 T.A.I.
 A.P. 2/10/05
 2/10

PROJECT:
 PLAN SHOWING THE PROPOSED
 RESIDENTIAL BUILDING AT NEW NO-24,
 OLD NO-50 4th TRUST CROSS STREET,
 MANDAVALLIPAKKAM, CHENNAI - 600 028

DIV NO: 148
 FLS NO: 4436/133
 BLOCK NO.98 OF MYLAPORE
 ZONE -10

ARCHITECTS:
SUDHAKAR MAHADEVAN
 New No. 16, 1st Floor,
 Krishnaswamy Avenue, Mylapore, Chennai 600 004
 Tel : +91-44-2466 2773 Fax : 24998188
 e-mail : sudhakarmahadevan@hotmail.com

OWNERS:
 P.S. Raju
 Jayalakshmi
 Lohitha S. Palanigani

DRAWING TITLE:
 APPROVAL DRAWING

COLOR CODE:
 PROPOSED
 DEMOLISHED
 SEWER LINE
 BOUNDARY
 ROAD

LICENSE SURVEYOR:
 K. Jamal Mohan
 JARAL MUHIDEEN, B.A., C.A.
 22, KRISHNASWAMY AVENUE,
 L.U.2, CHENNAI - 600 004,
 CORPORATION OF CHENNAI - 116

Scale	1:80'	N W E S
Date	June 16, 2005	
Drawn by	S.R.C.	
Checked by	SUDHAKAR	
DRAWING NO.:	AP-100	REVISION NO.:
Drawing File Name:		