

PLAN SHOWING THE PROPOSED CONSTRUCTION OF RESIDENTIAL BUILDING AT PLOT NO:223, DOOR NO.14, (OLDNO.8/1), 19th&20thEAST STREET, KAMARAJAR NAGAR,THIRUVANMIUR, CHENNAI-41. S.NO.77/6 PART & 77/7. T.S.NO.35, BLOCKNO.40.OF THIRUVANMIYUR VILLAGE.

| AREA STATEMENT   | SQ.FT.  | SQ.MT. |
|------------------|---------|--------|
| PLOT EXTENT      | 3138.00 | 291.64 |
| CAR PARKING AREA | 789.18  | 73.34  |
| GROUND FLOOR     | 1179.85 | 109.65 |
| FIRST FLOOR      | 2038.97 | 189.49 |
| SECOND FLOOR     | 1014.96 | 94.32  |
| TOTAL AREA       | 4233.78 | 393.47 |
| F.S.I.           | 1.35    |        |
| PLOT COVERAGE    | 64.97%  |        |

| JOINERY DETAILS |               |
|-----------------|---------------|
| D DOOR          | 3'-3" x 7'-0" |
| D1 DOOR         | 3'-0" x 7'-0" |
| D2 DOOR         | 2'-6" x 7'-0" |
| W1 WINDOW       | 4'-0" x 4'-0" |
| W2 WINDOW       | 3'-0" x 4'-0" |
| V VENTILATOR    | 2'-0" x 2'-0" |

| COLOUR INDEX  |  |
|---------------|--|
| PROPOSED ROAD |  |
| BOUNDARY      |  |

NORTH N

CONSULTANT  
SHIRDHI PLANNERS  
#36, Old no.80, East Coast Road, Thiruvannur, Chennai-41. Ph.24451865  
Cell No. 944037505


SCALE: 1"=8'-0" (OR) 1:100  
DATE: 22-04-2005

OWNER (OR) POWER AGENT


LICENCED SURVEYOR

CMDA "A" CHA  
G. No. A2/11757/05  
K. VELAYUDAM, DICE  
Class II Licenced Surveyor No. 247  
- Corporation of Chennai  
4724, 1st St., Sri Balaji Nagar,  
Meftakuppam, Chennai - 600 096.  
P: 24963895


NOTE: DEMOLITION PLAN APPROVED NO: DA 10/4-2/05

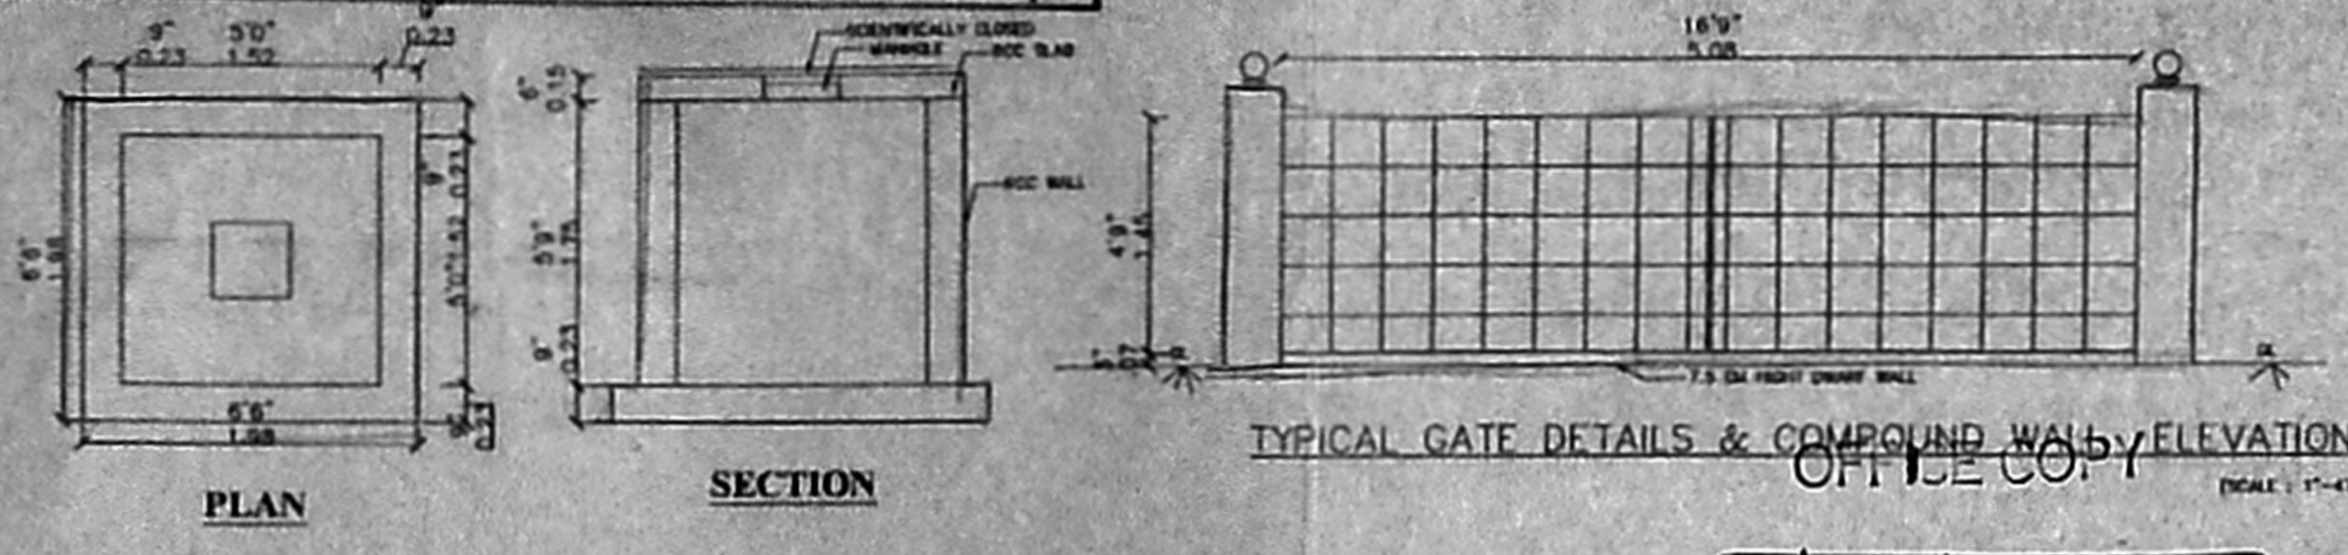



TYPICAL GATE DETAILS & COMPOUND WALL ELEVATION

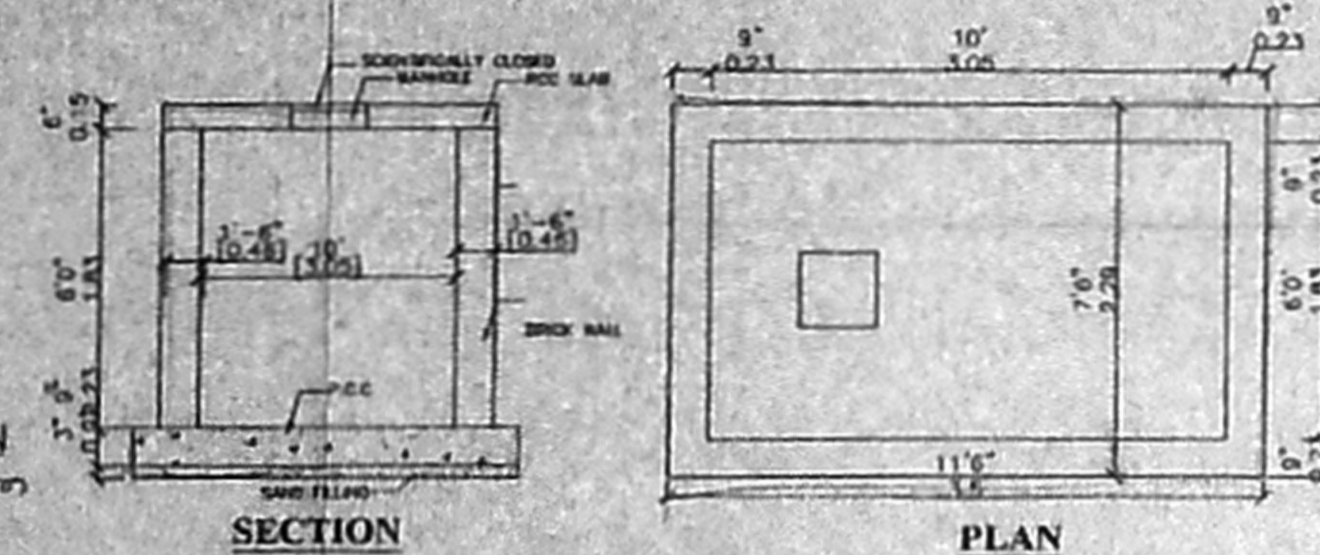


DETAIL OF COLLECTION SUMP FOR RAIN WATER HARVESTING OF TOP RAIN WATER

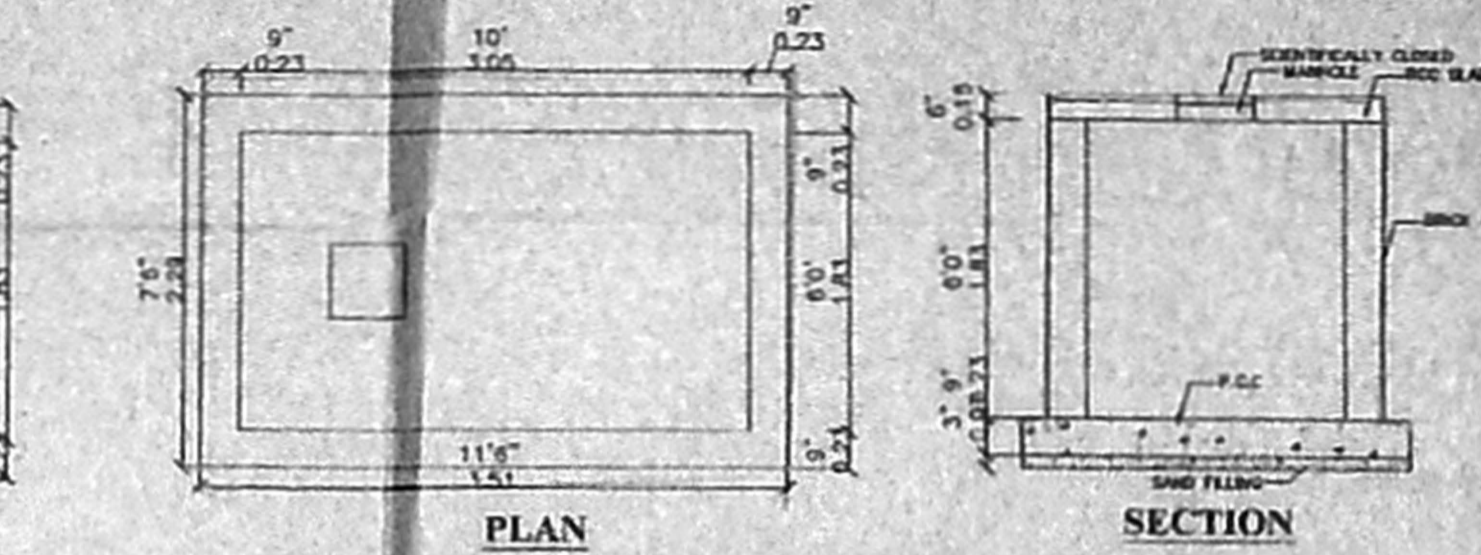


DETAIL OF COLLECTION SUMP FOR STORING THE RECYCLED SULLAGE WATER FOR REUSE OF FLUSHING TOILET

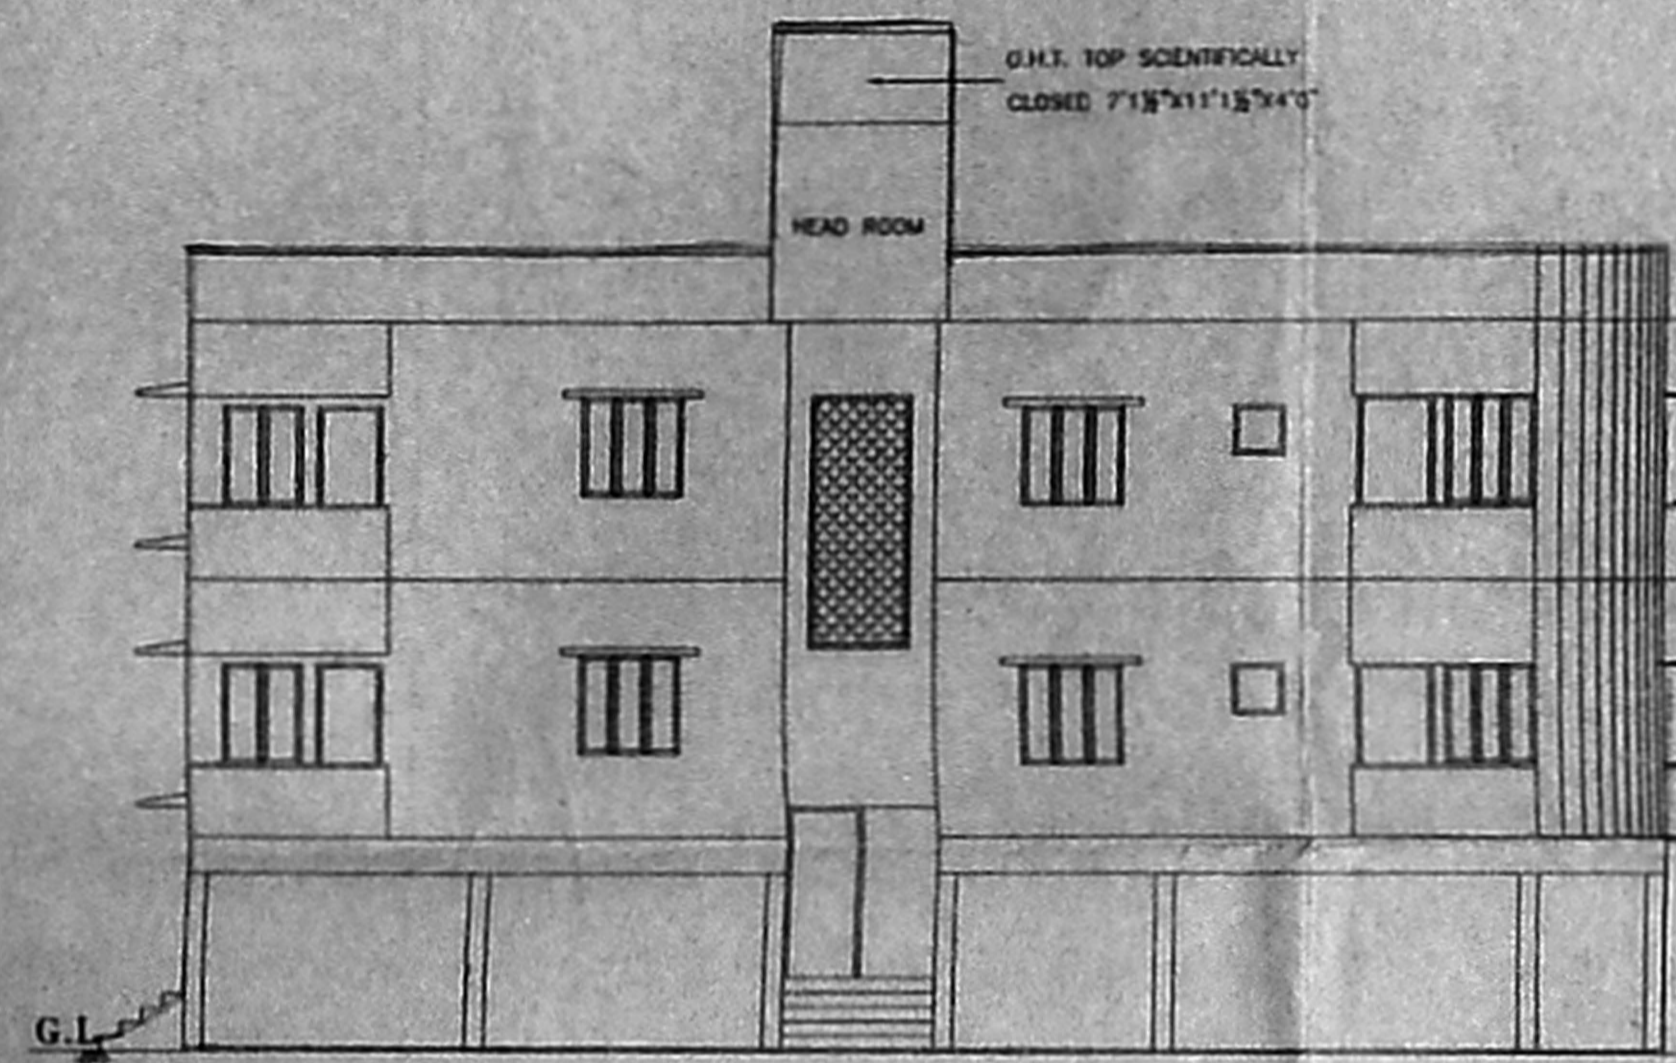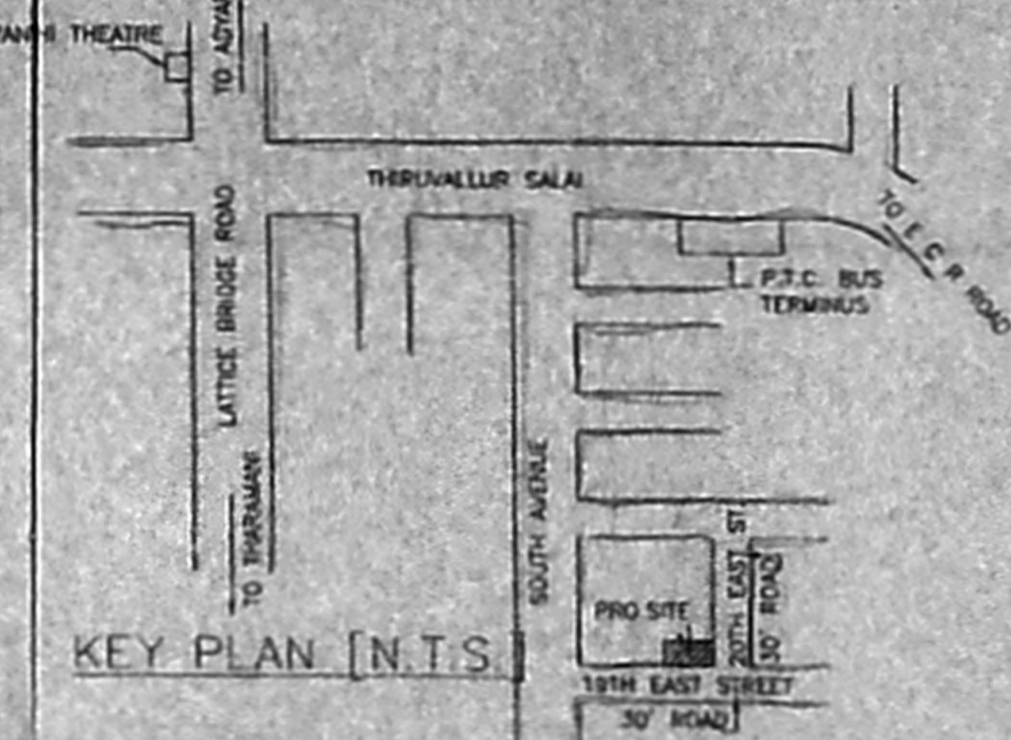

FRONT ELEVATION

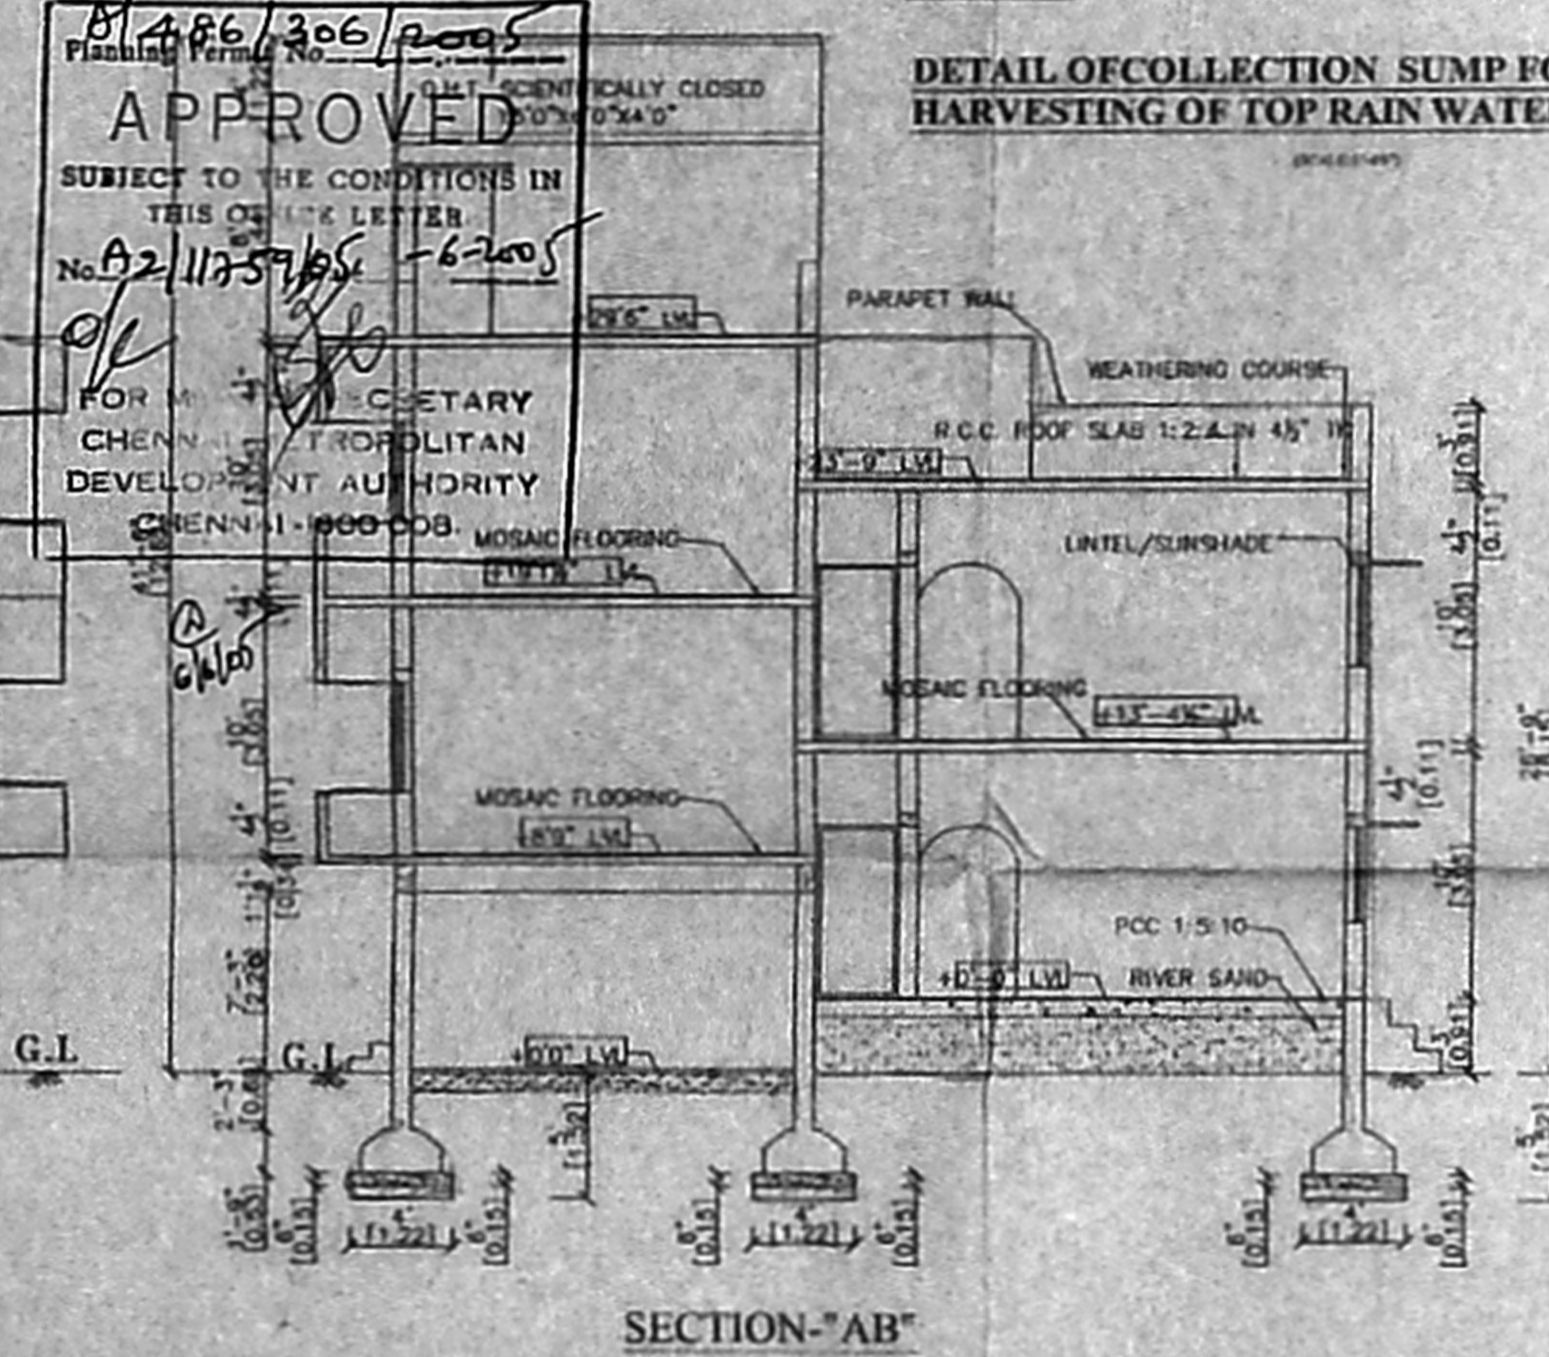


SECTION-AB

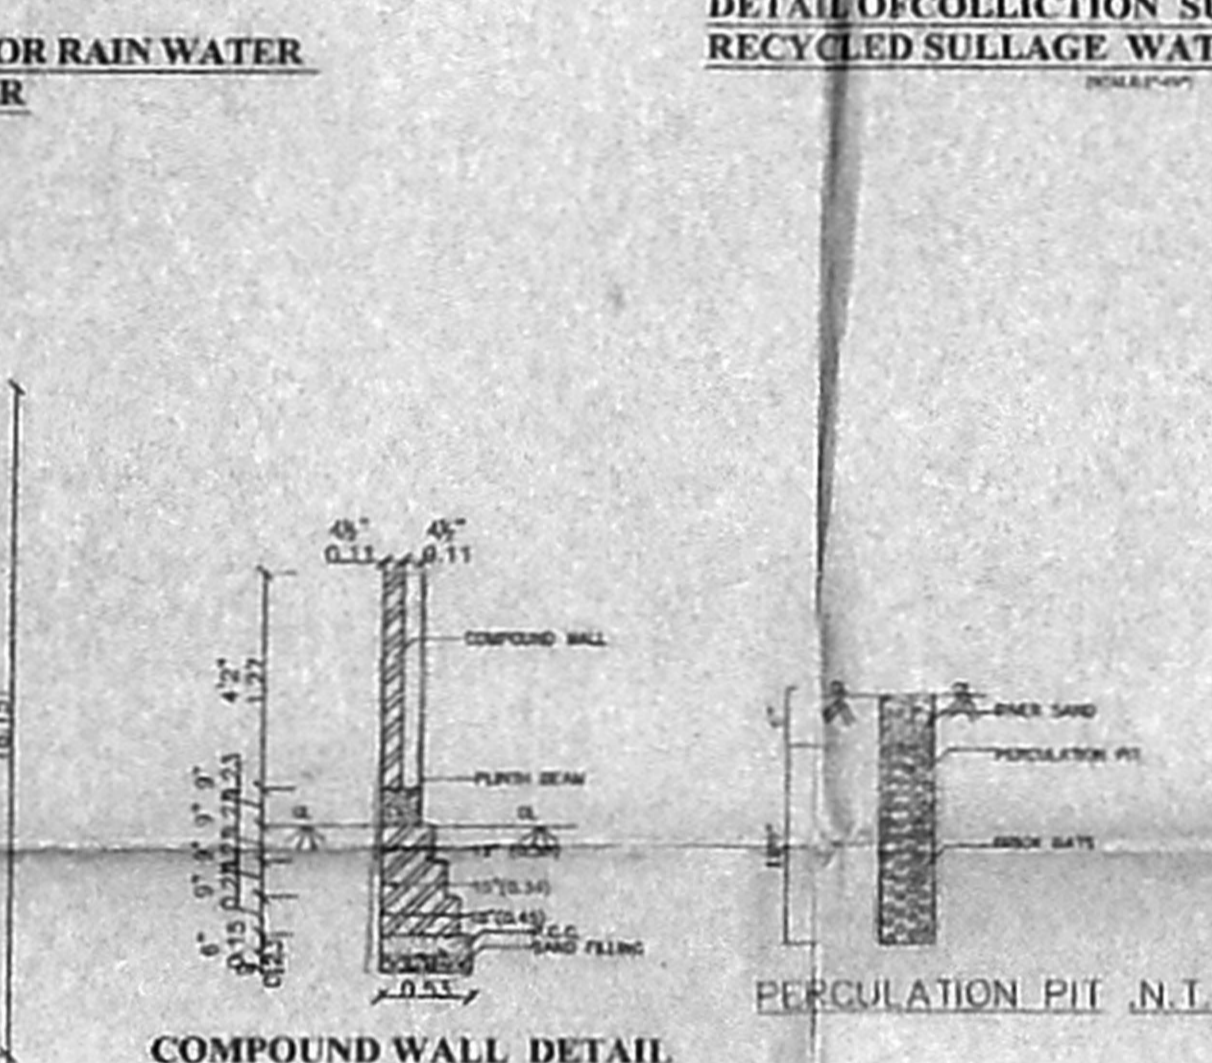


COMPOUND WALL DETAIL


PERCOLATION PIT (N.T.S.)

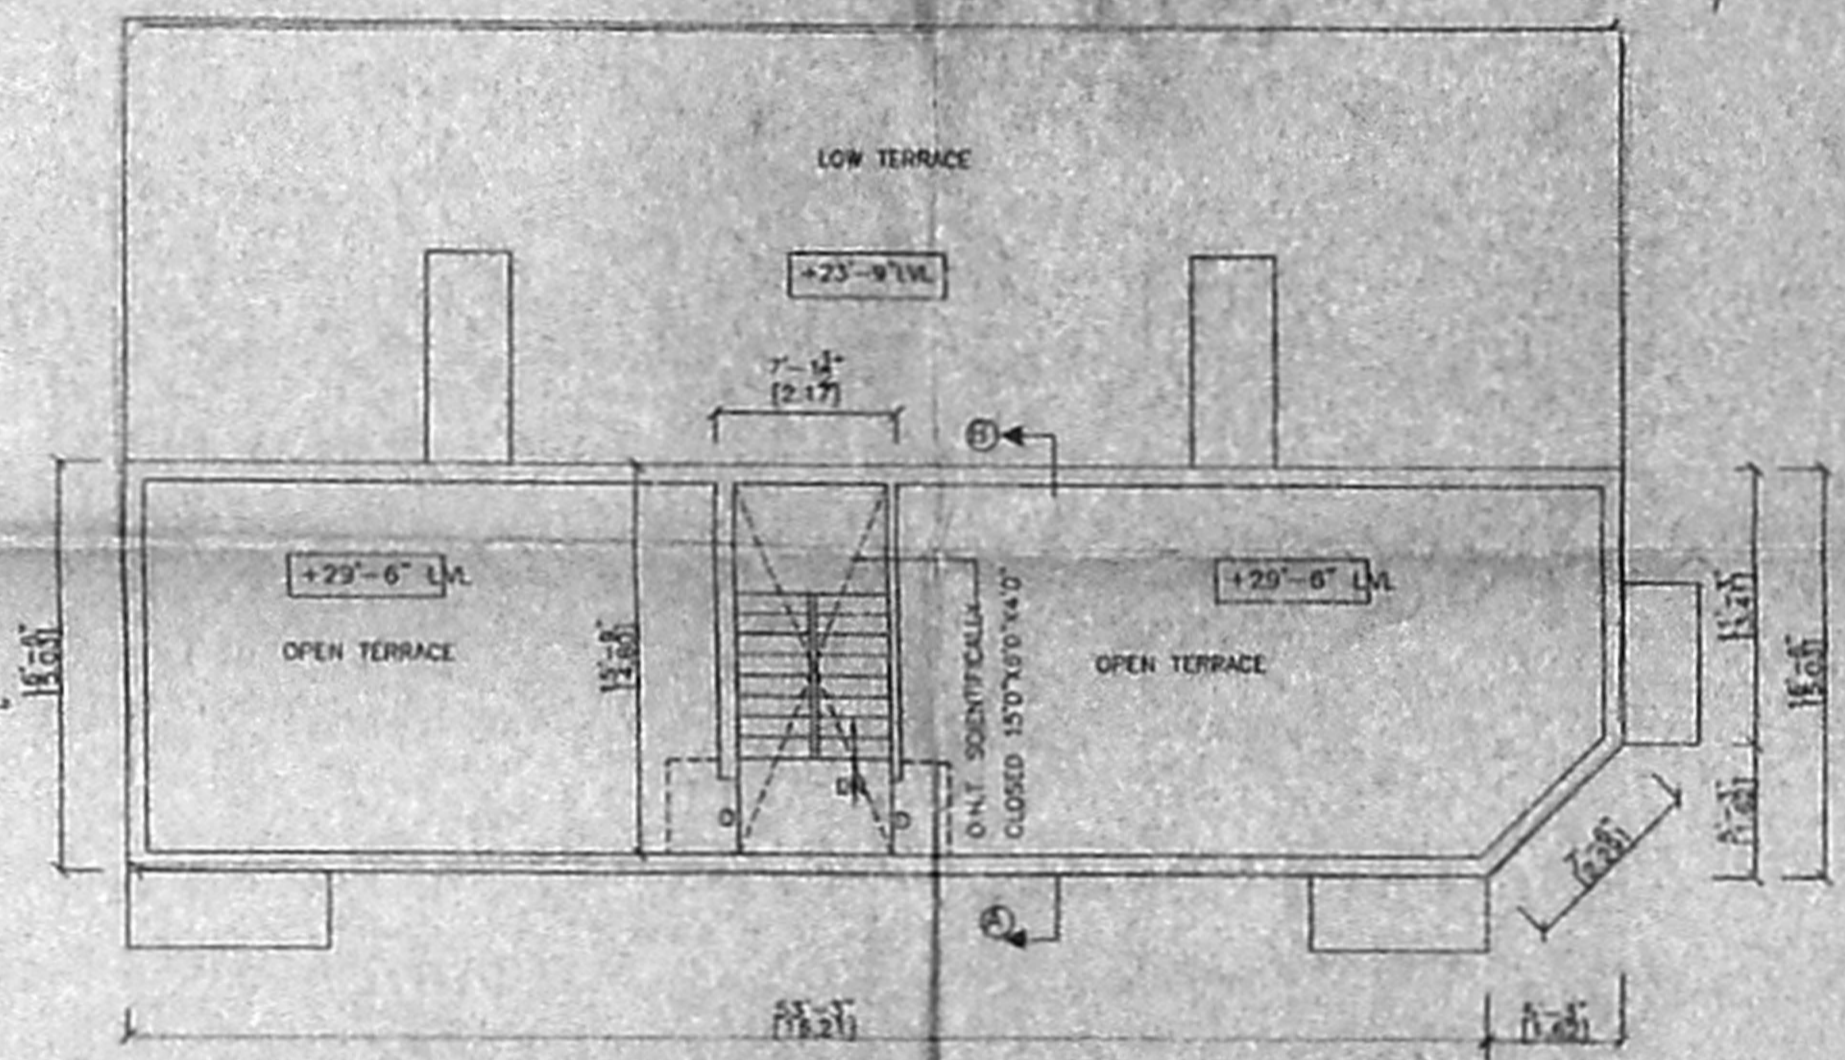


TERRACE FLOOR PLAN

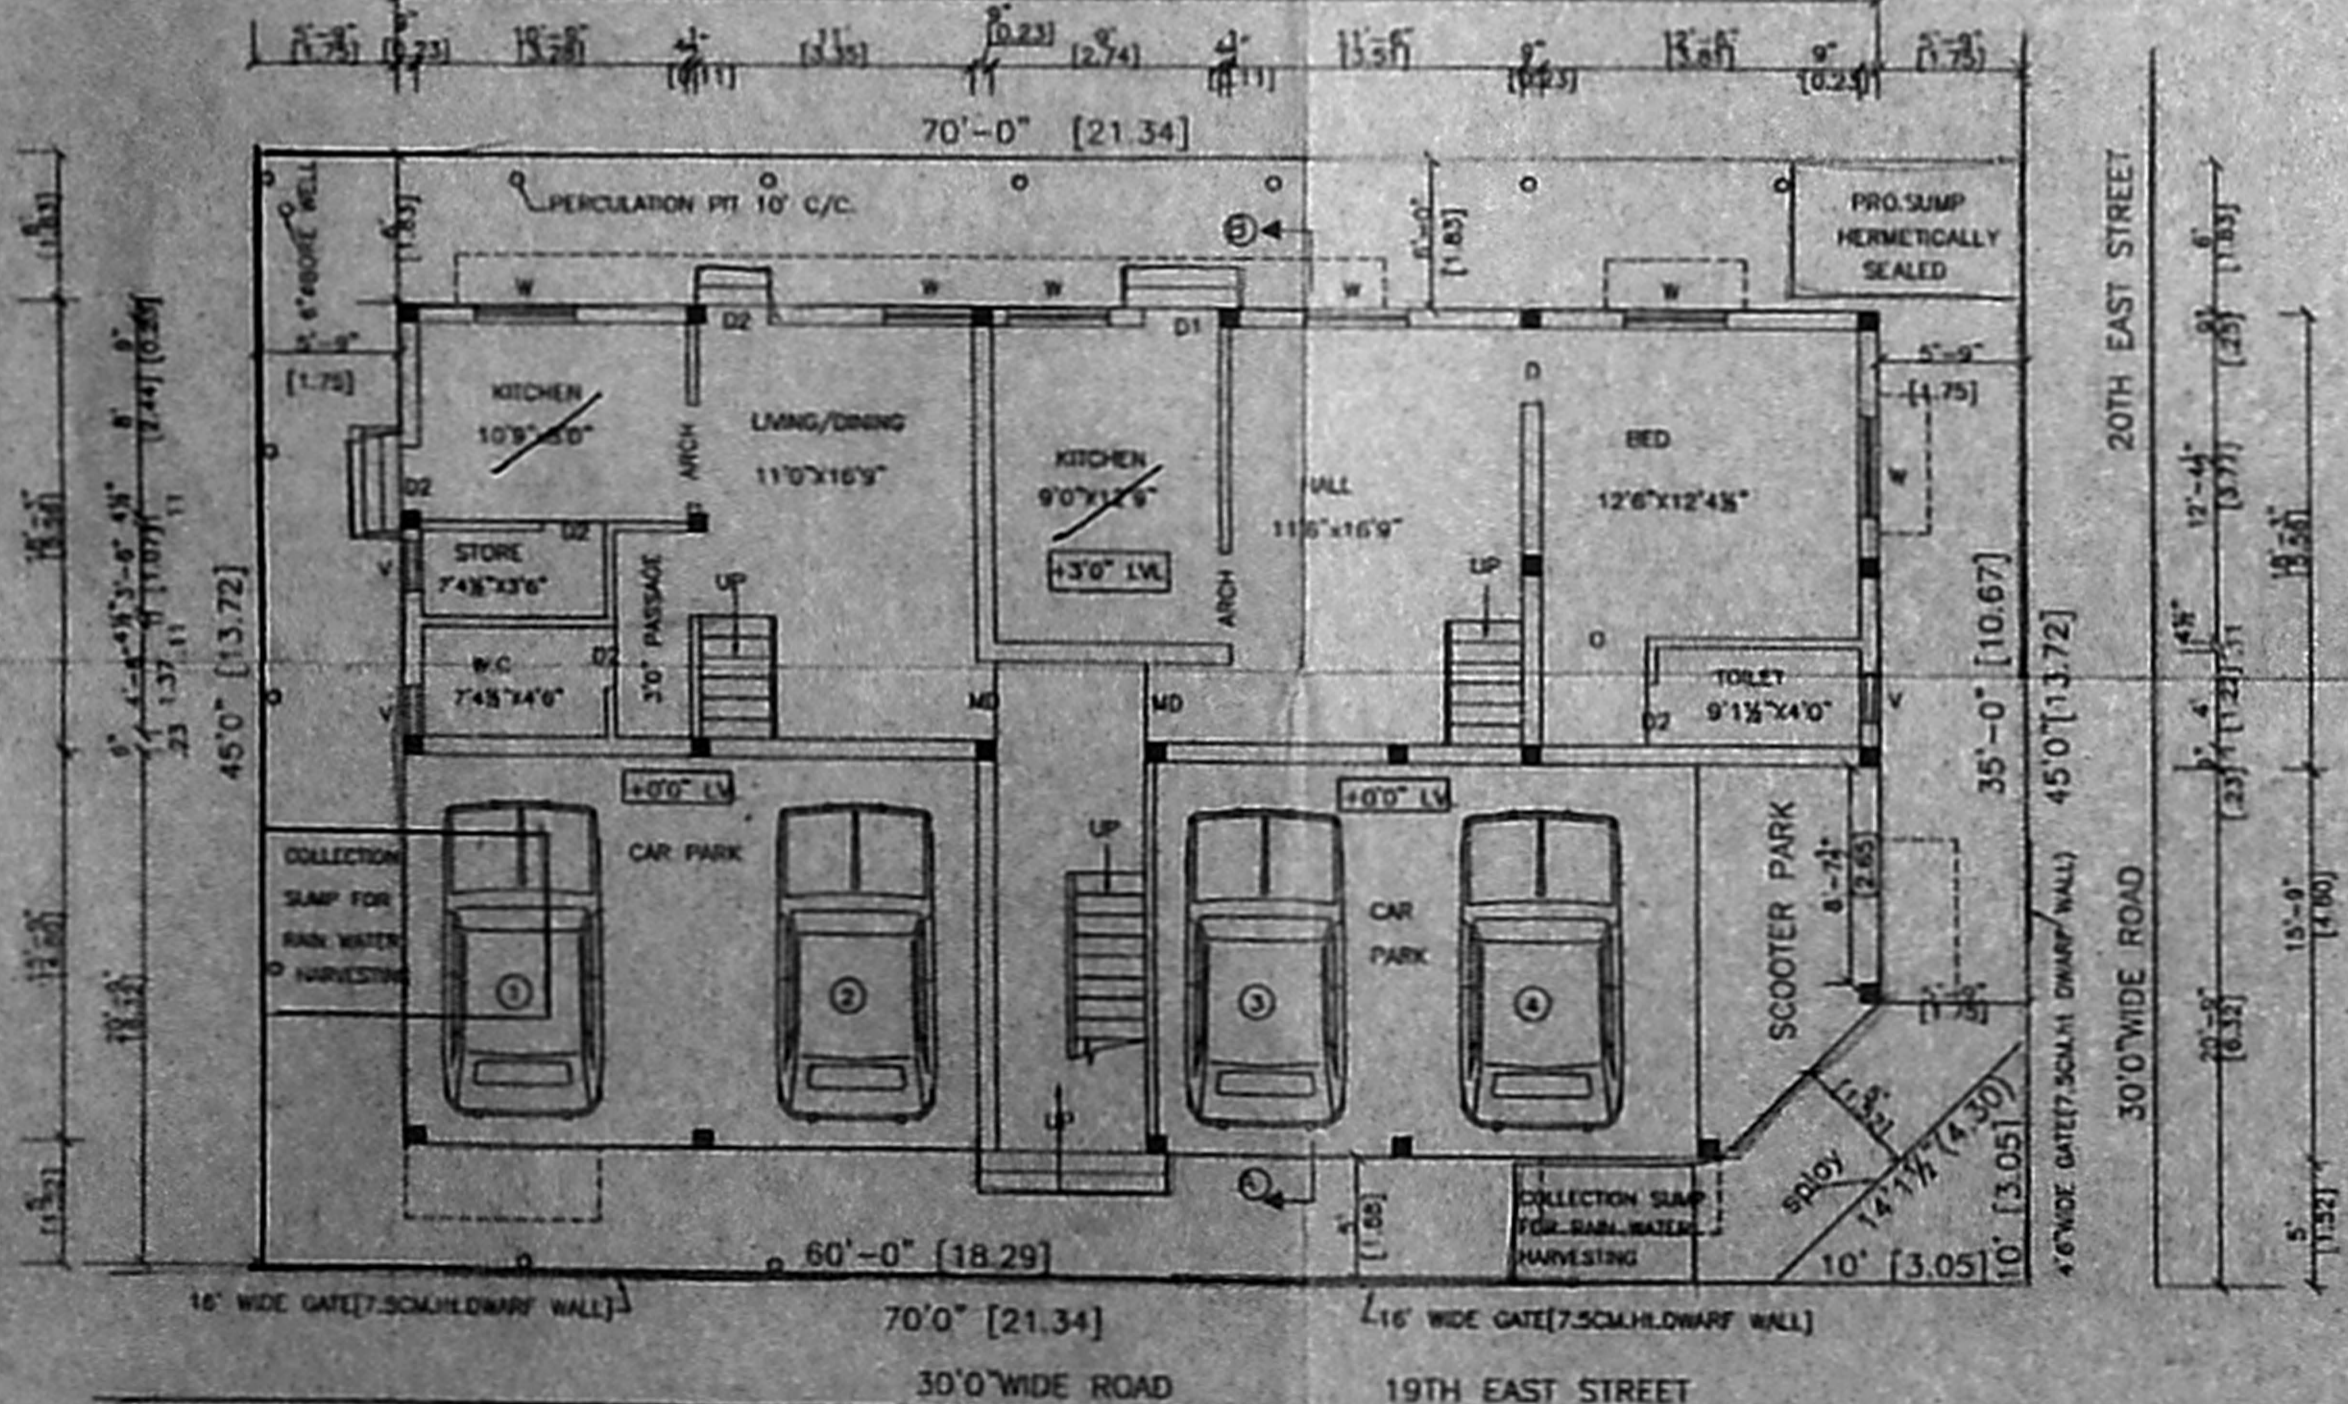

SITE/STILT CAR /GROUND FLOOR

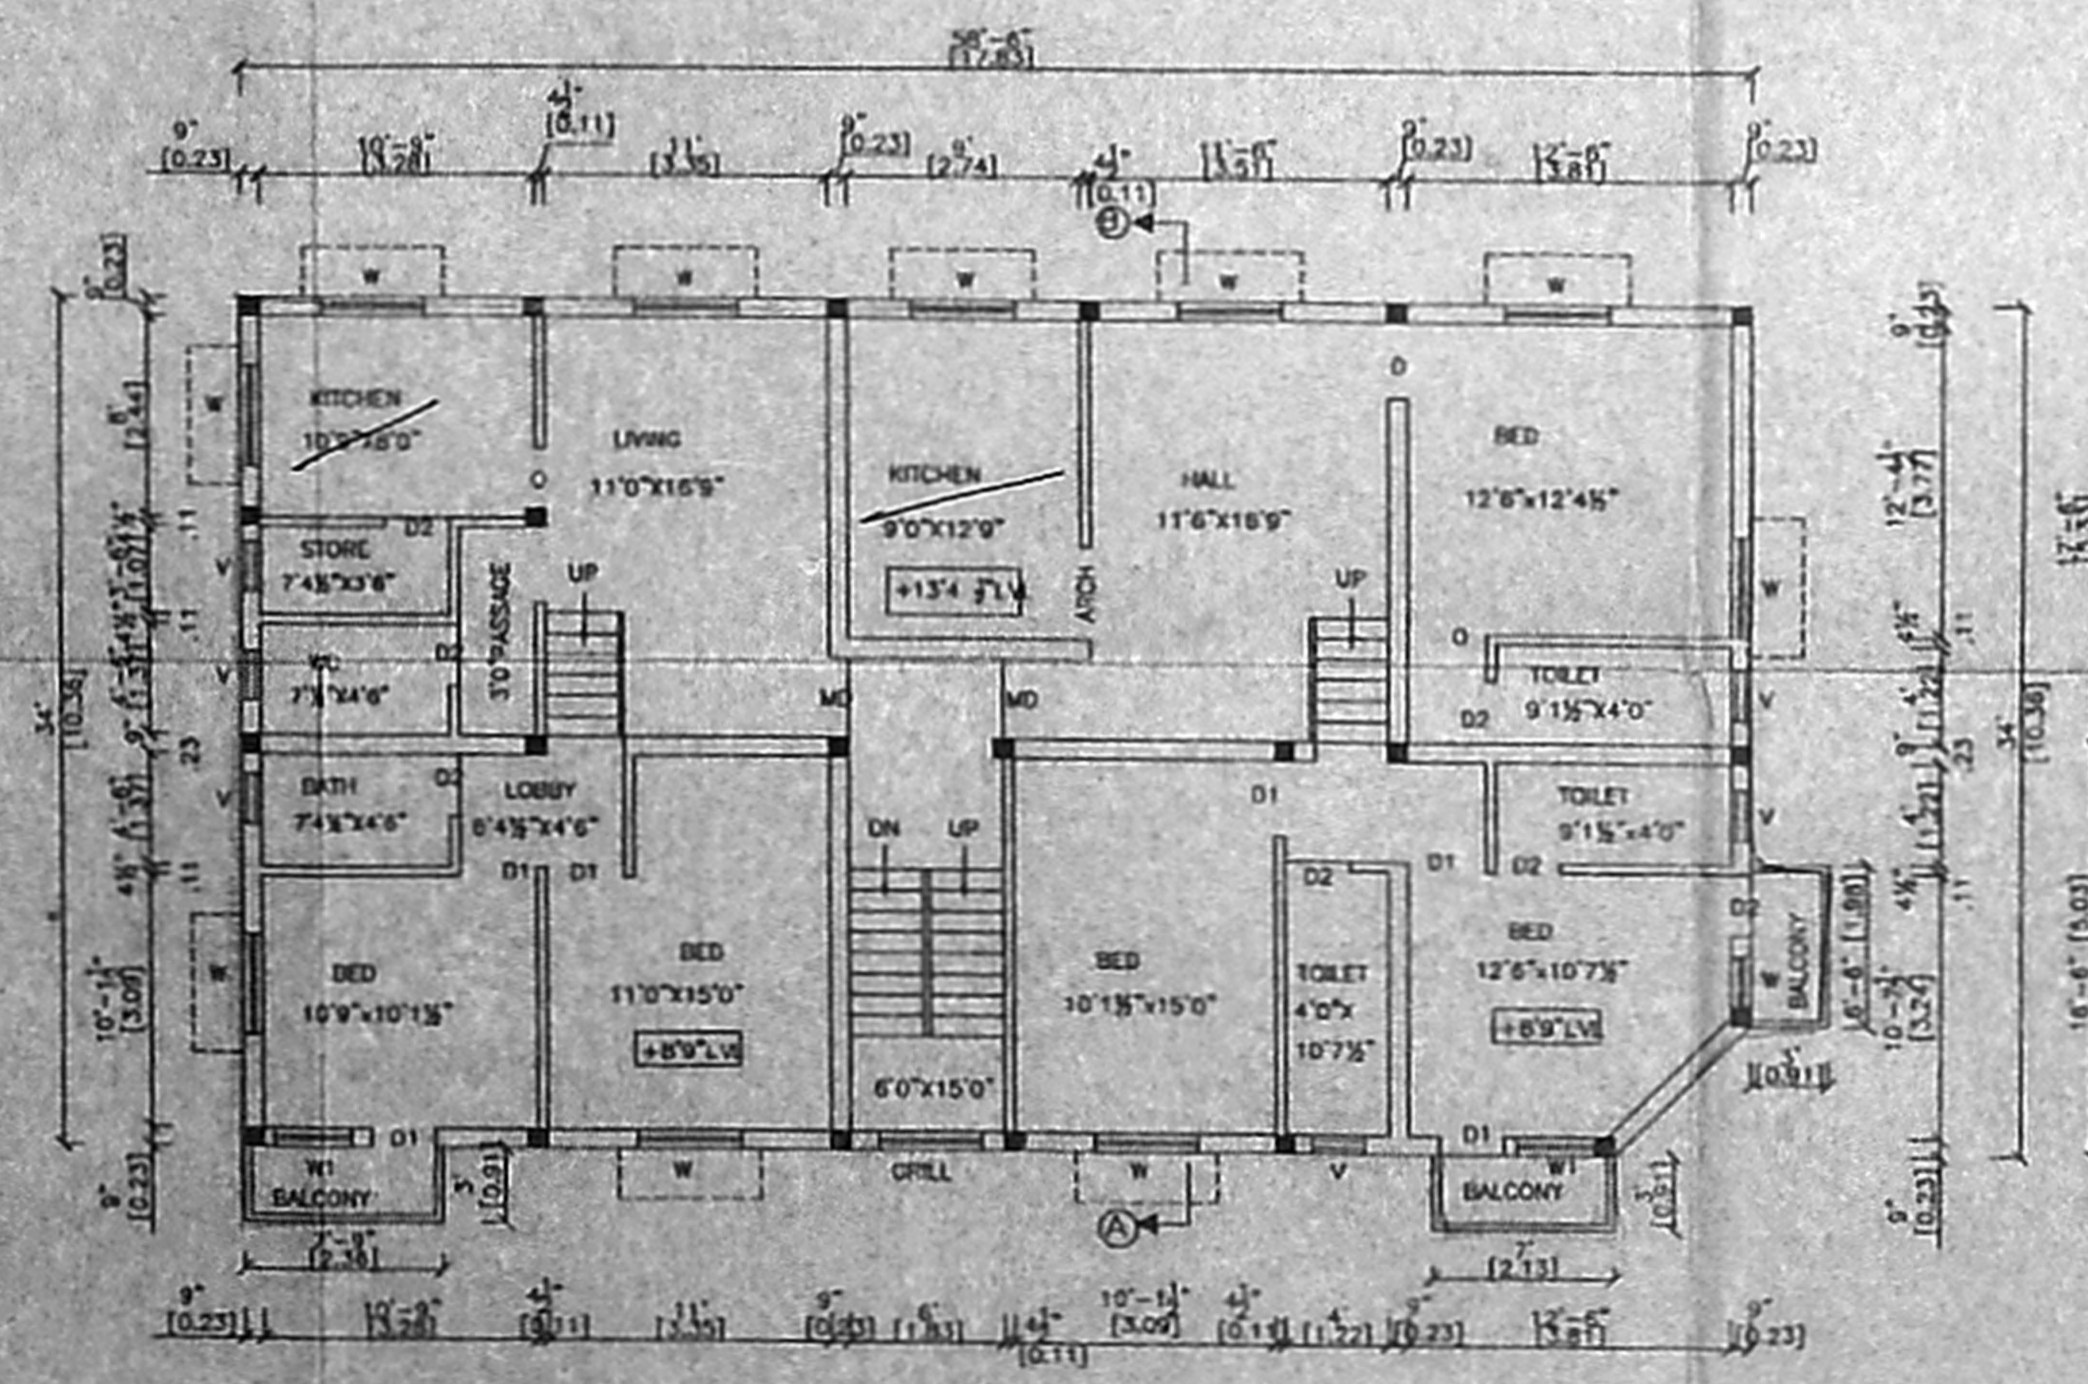

FIRST FLOOR PLAN

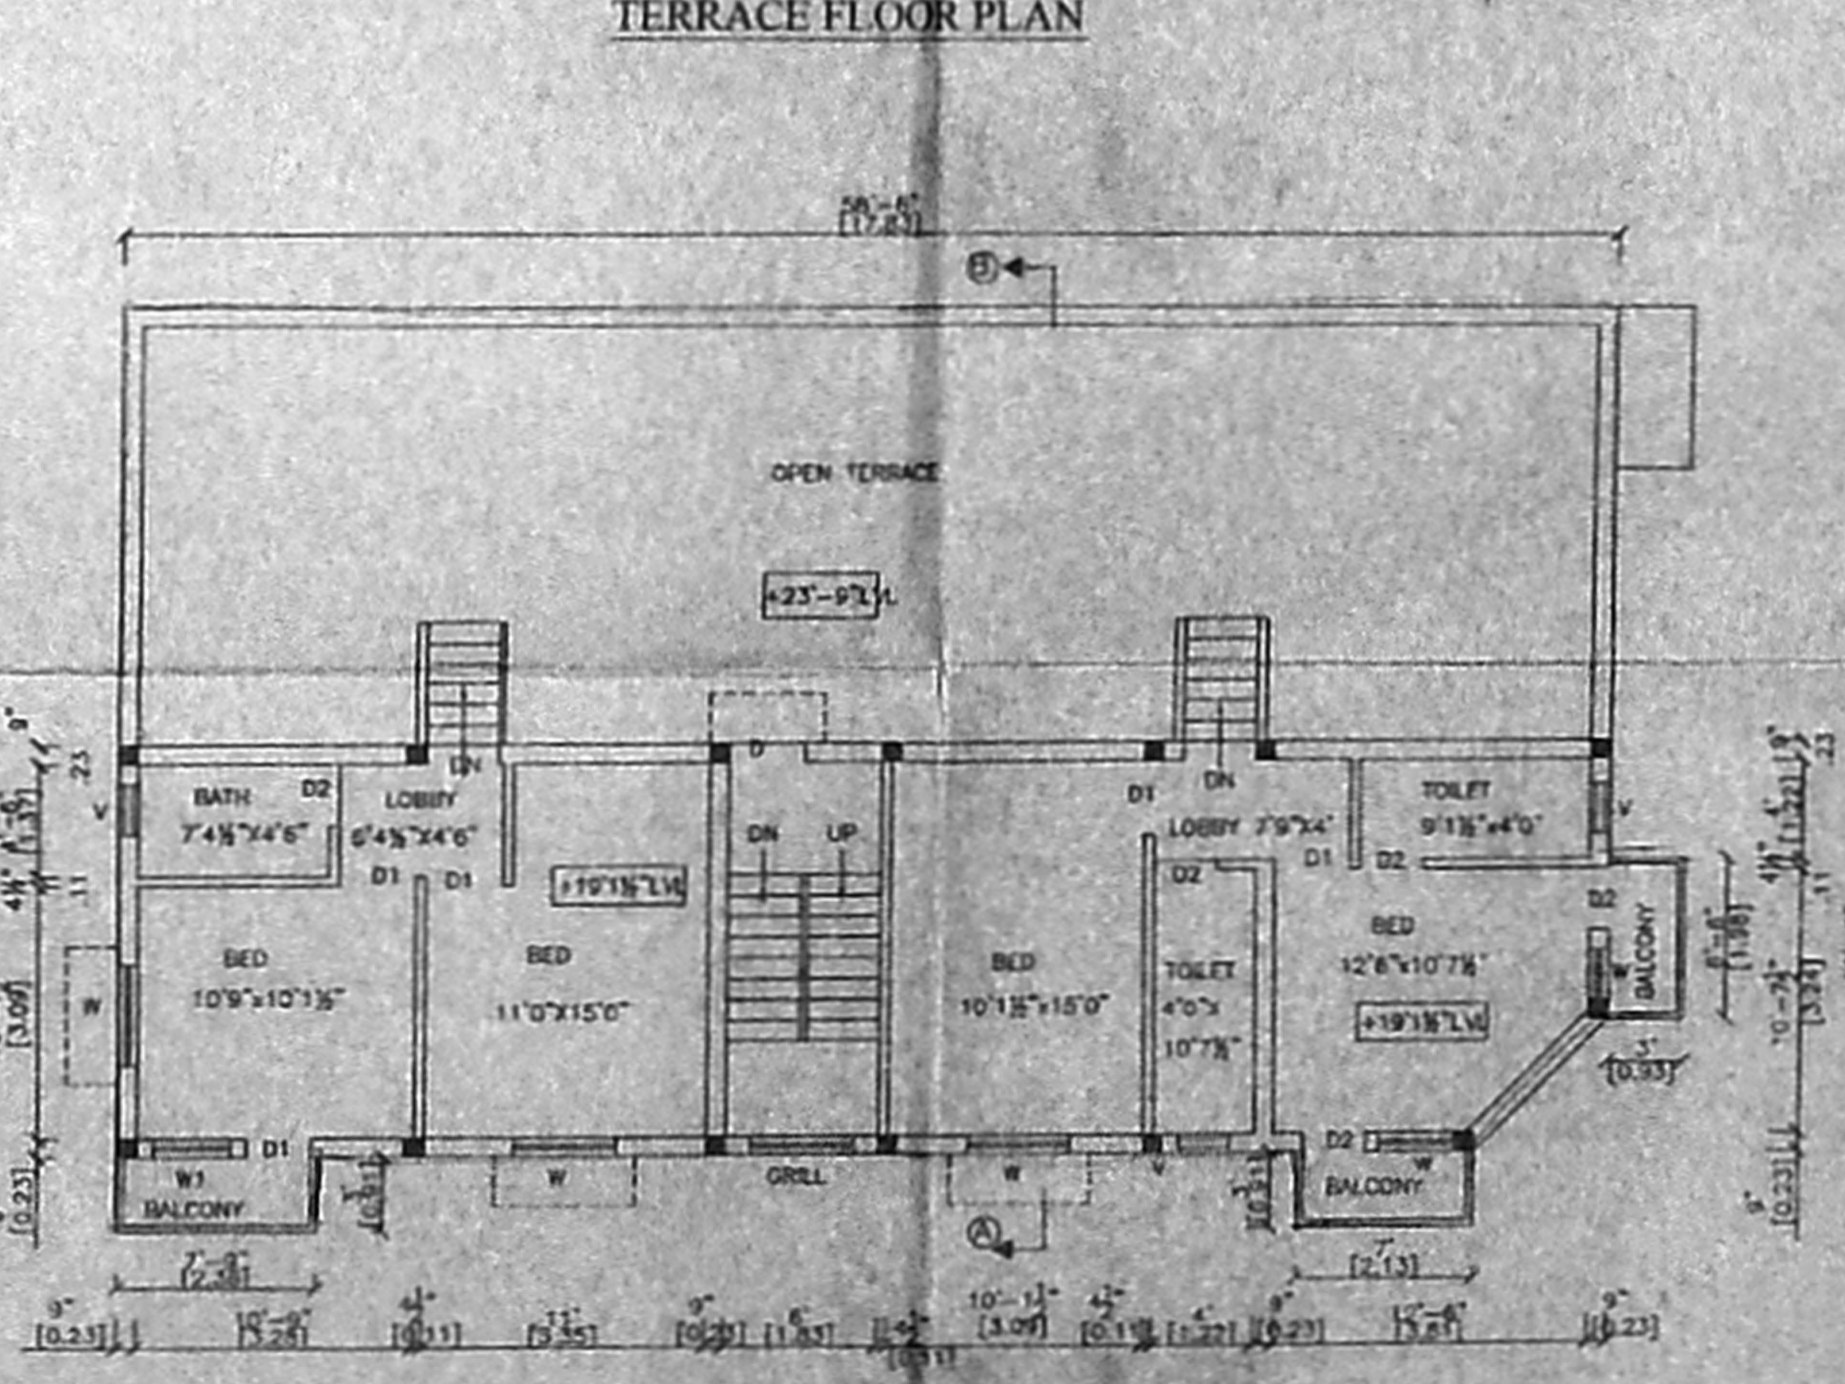

SECOND FLOOR PLAN (PART)