



OFFICE COPY

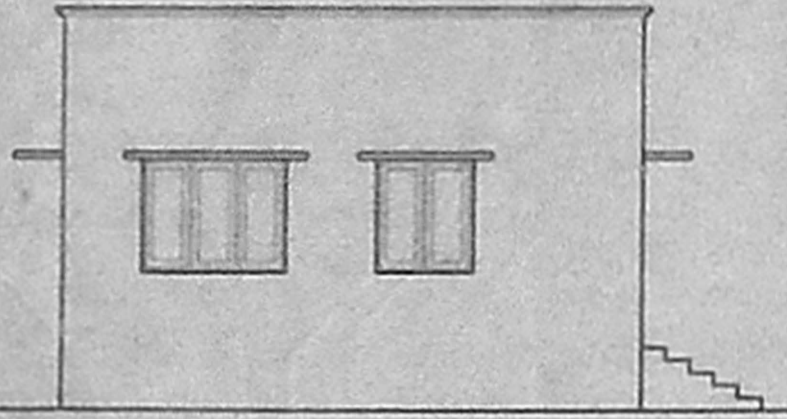


ROAD SIDE ELEVATION

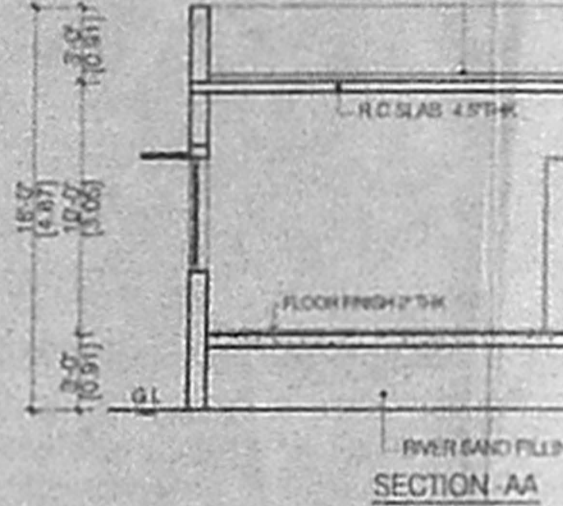

SECTION AA

Planning Permit No. **A/101/521/2005**
APPROVED
 SUBJECT TO THE CONDITIONS IN THIS OFFICE LETTER.
 No. **A2/13042/05** DATED **19-09-2005**
 FOR MEMBER SECRETARY
 CHENNAI METROPOLITAN
 DEVELOPMENT AUTHORITY
 CHENNAI - 600 008.


P. 16/10/05

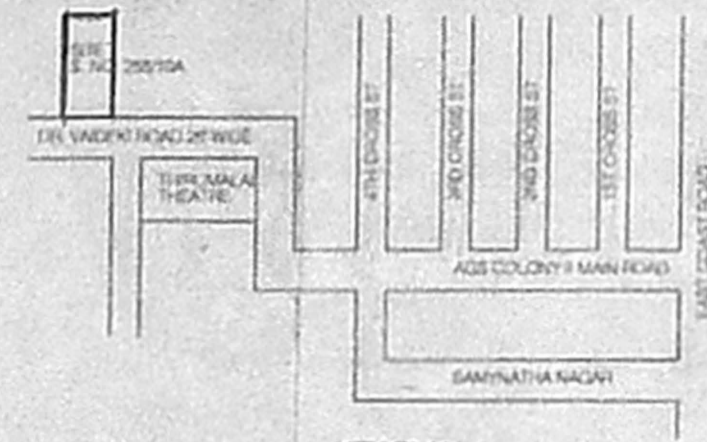

KEY PLAN
NOT TO SCALE




59.5 x 42.5

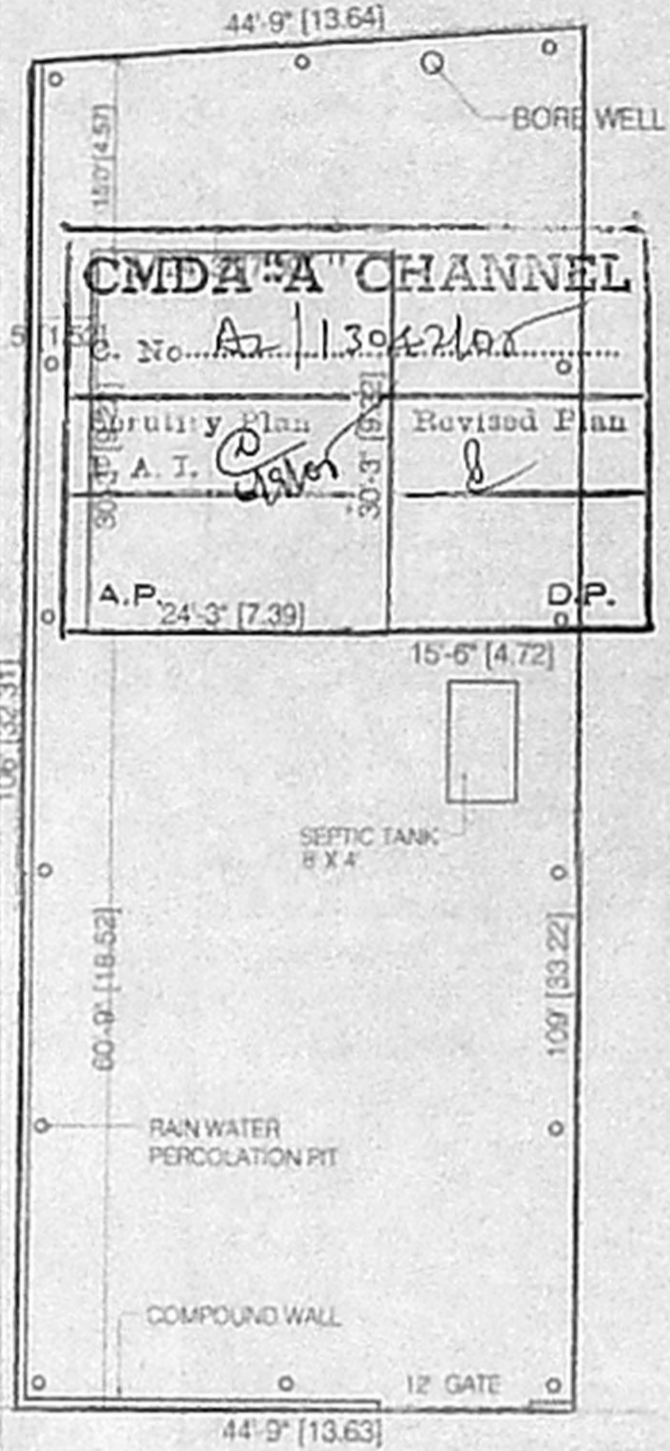


CMDA 'A' CHANNEL


C. No. **A2/13042/05**
 Original Plan
 Revised Plan
 A.P. **24-3' [7.39]** D.P.

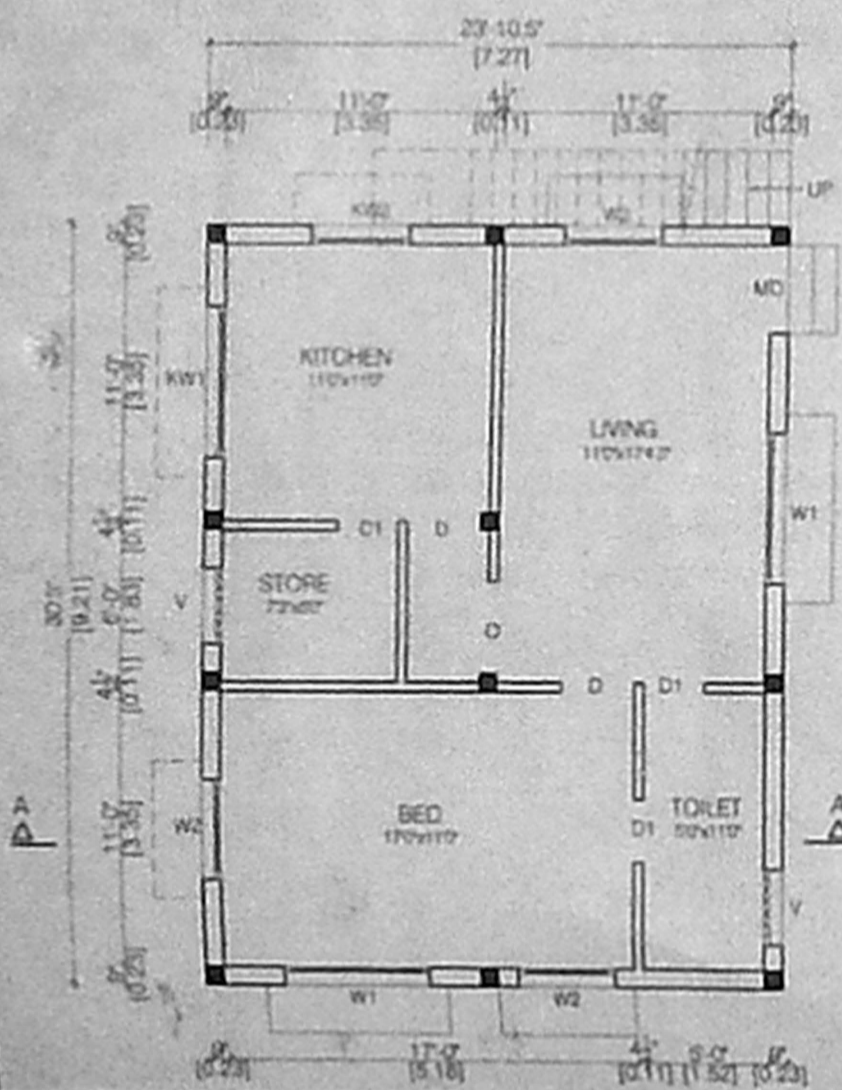


GROUND FLOOR PLAN
(SCALE 1"=8'-0")

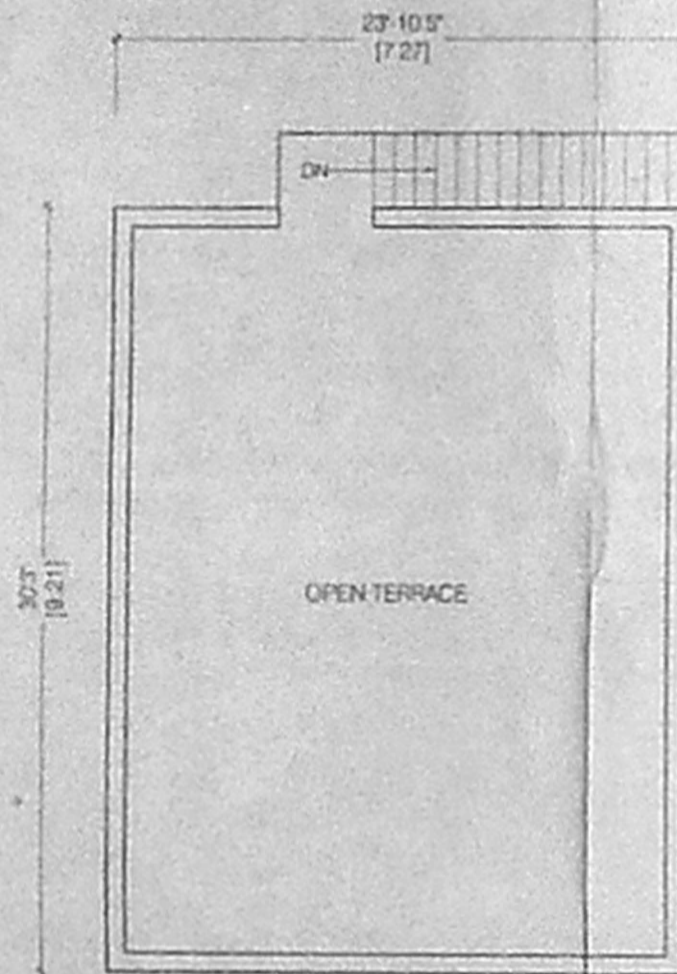


TERRACE PLAN
(SCALE 1"=8'-0")

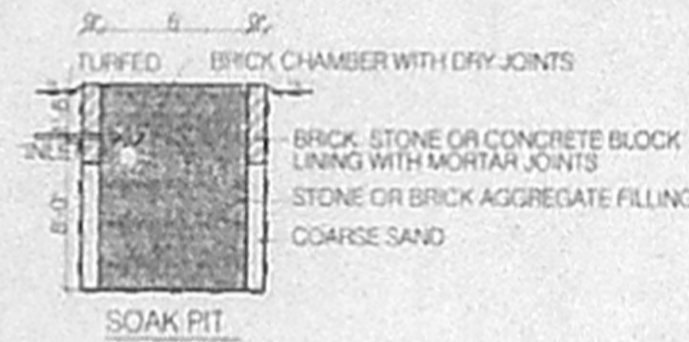

SOAK PIT

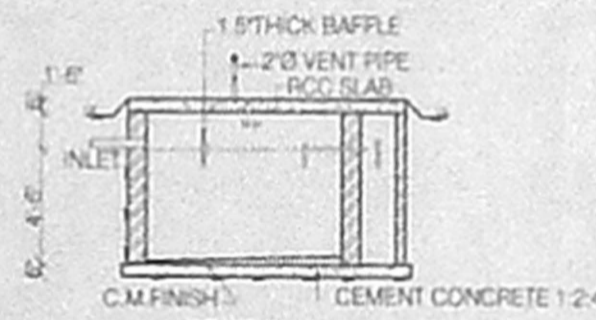


SECTION 1-1

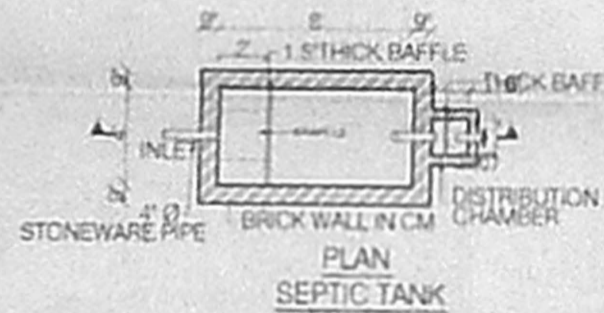


PLAN SEPTIC TANK




SECTION B-B

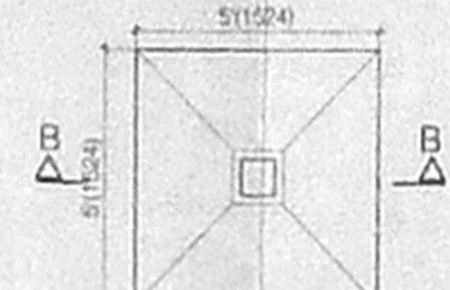


PLAN OF TYP. SQUARE FOOTING

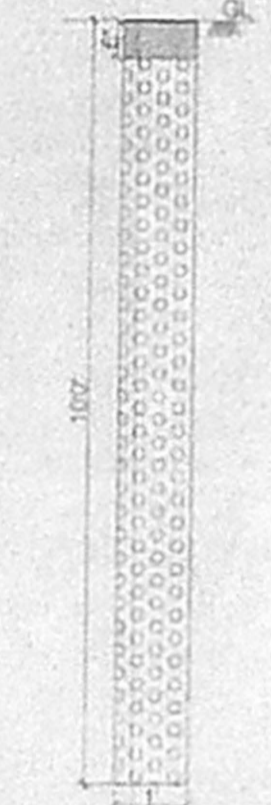

RAIN WATER PERCOLATION PIT

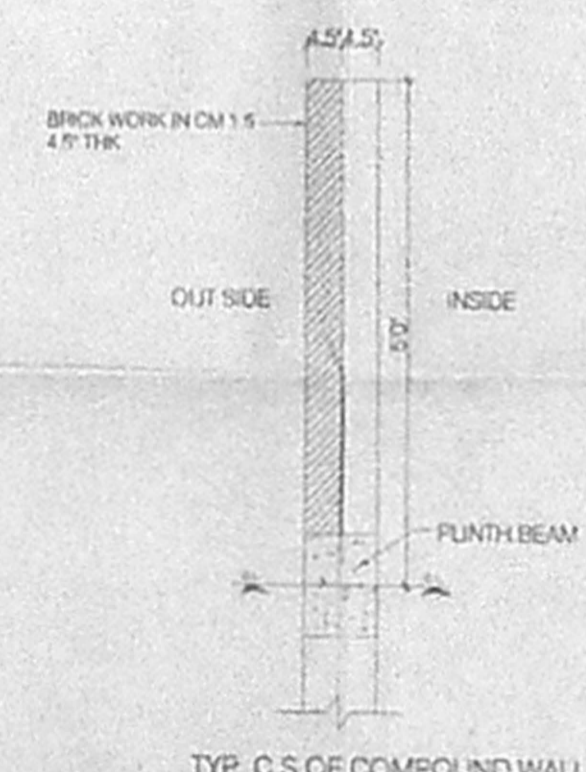

TYP. C.S. OF COMPOUND WALL

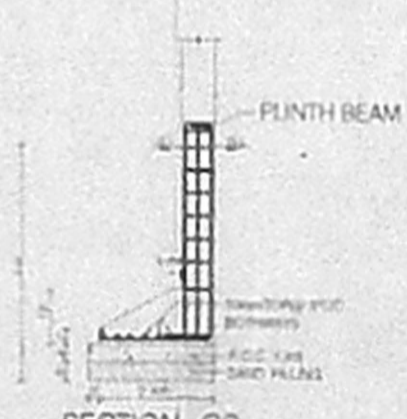


SECTION CC



TYP. FOOTING DETAIL FOR COMPOUND WALL

SITE PLAN
(SCALE 1"=16'-0")
 PLOT REGULARISATION DETAILS
 REG/ L3/ 15107/ 99 DATED - 26-03-02

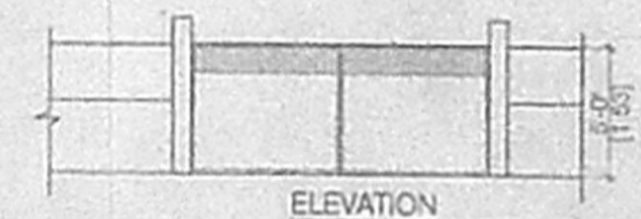

ELEVATION



PLAN GATE DETAILS

NOTES
 1. ALL DIMENSIONS ARE IN FEET AND INCHES AND THOSE WITHIN BRACKETS ARE IN METER

SCHEDULE OF JOINERY		
MD	DOOR	36" x 70"
D	DOOR	30" x 70"
D1	DOOR	26" x 70"
W1	WINDOW	60" x 48"
W2	WINDOW	40" x 48"
KW1	WINDOW	80" x 48"
KW2	WINDOW	40" x 40"
V	VENTILATORS	30" x 20"

AREA STATEMENT		
PLOT AREA	4814 SQ.FT	447.24 SQ.M
GROUND FLOOR	733.56 SQ.FT	68.15 SQ.M
FLOOR SPACE INDEX	0.152	
PLOT COVERAGE	15.2%	

PLOT REGULARISATION DETAILS
 REG/ L3/ 15107/ 99 DATED - 26-03-02

COLOUR INDEX	
	BOUNDARY
	ROAD
	PROPOSED CONSTRUCTION

PLAN SHOWING THE PROPOSED CONSTRUCTION OF RESIDENTIAL BUILDING AT NEW DR No. 5/527A, DR. VAIDEKI ROAD, KOTTIVAKKAM VILLAGE, TAMBARAM TALUK, KANCHEEPURAM DISTRICT, SURVEY NO: 255/10A

PLOT REGULARISATION DETAILS
 REG/ L3/ 15107/ 99 DATED - 26-03-02

C. S. G. T.

OWNER

S. Ponnuswamy
S. PONNUSWAMY, B.E.
 Licensed Surveyor (Class-I) No. 1555
 Chennai Corporation
 186/3, Indian Flats, Indi. Estate Road,
 Anna Nagar, West Extn., Chennai-101.

LICENCED SURVEYOR