



OFFICE COPY

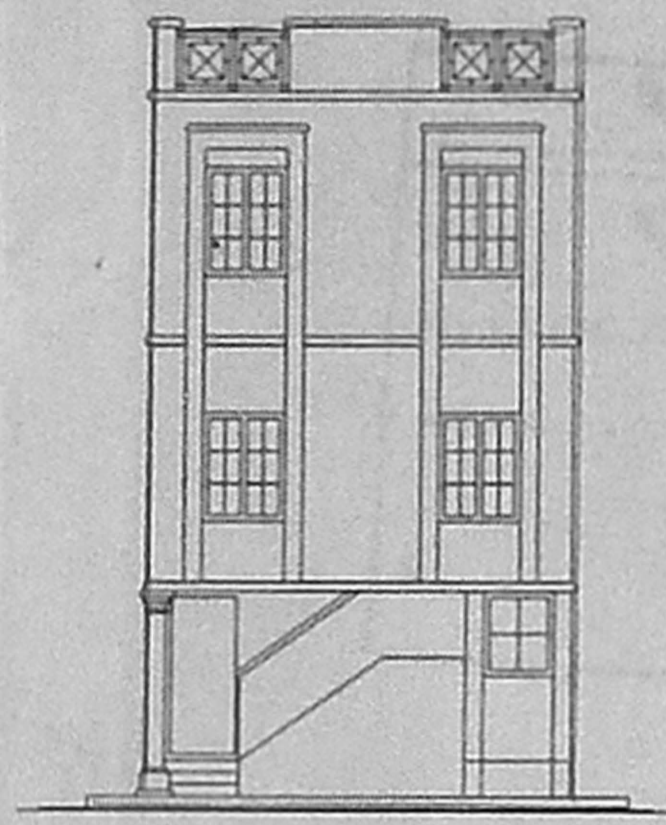


ELEVATION

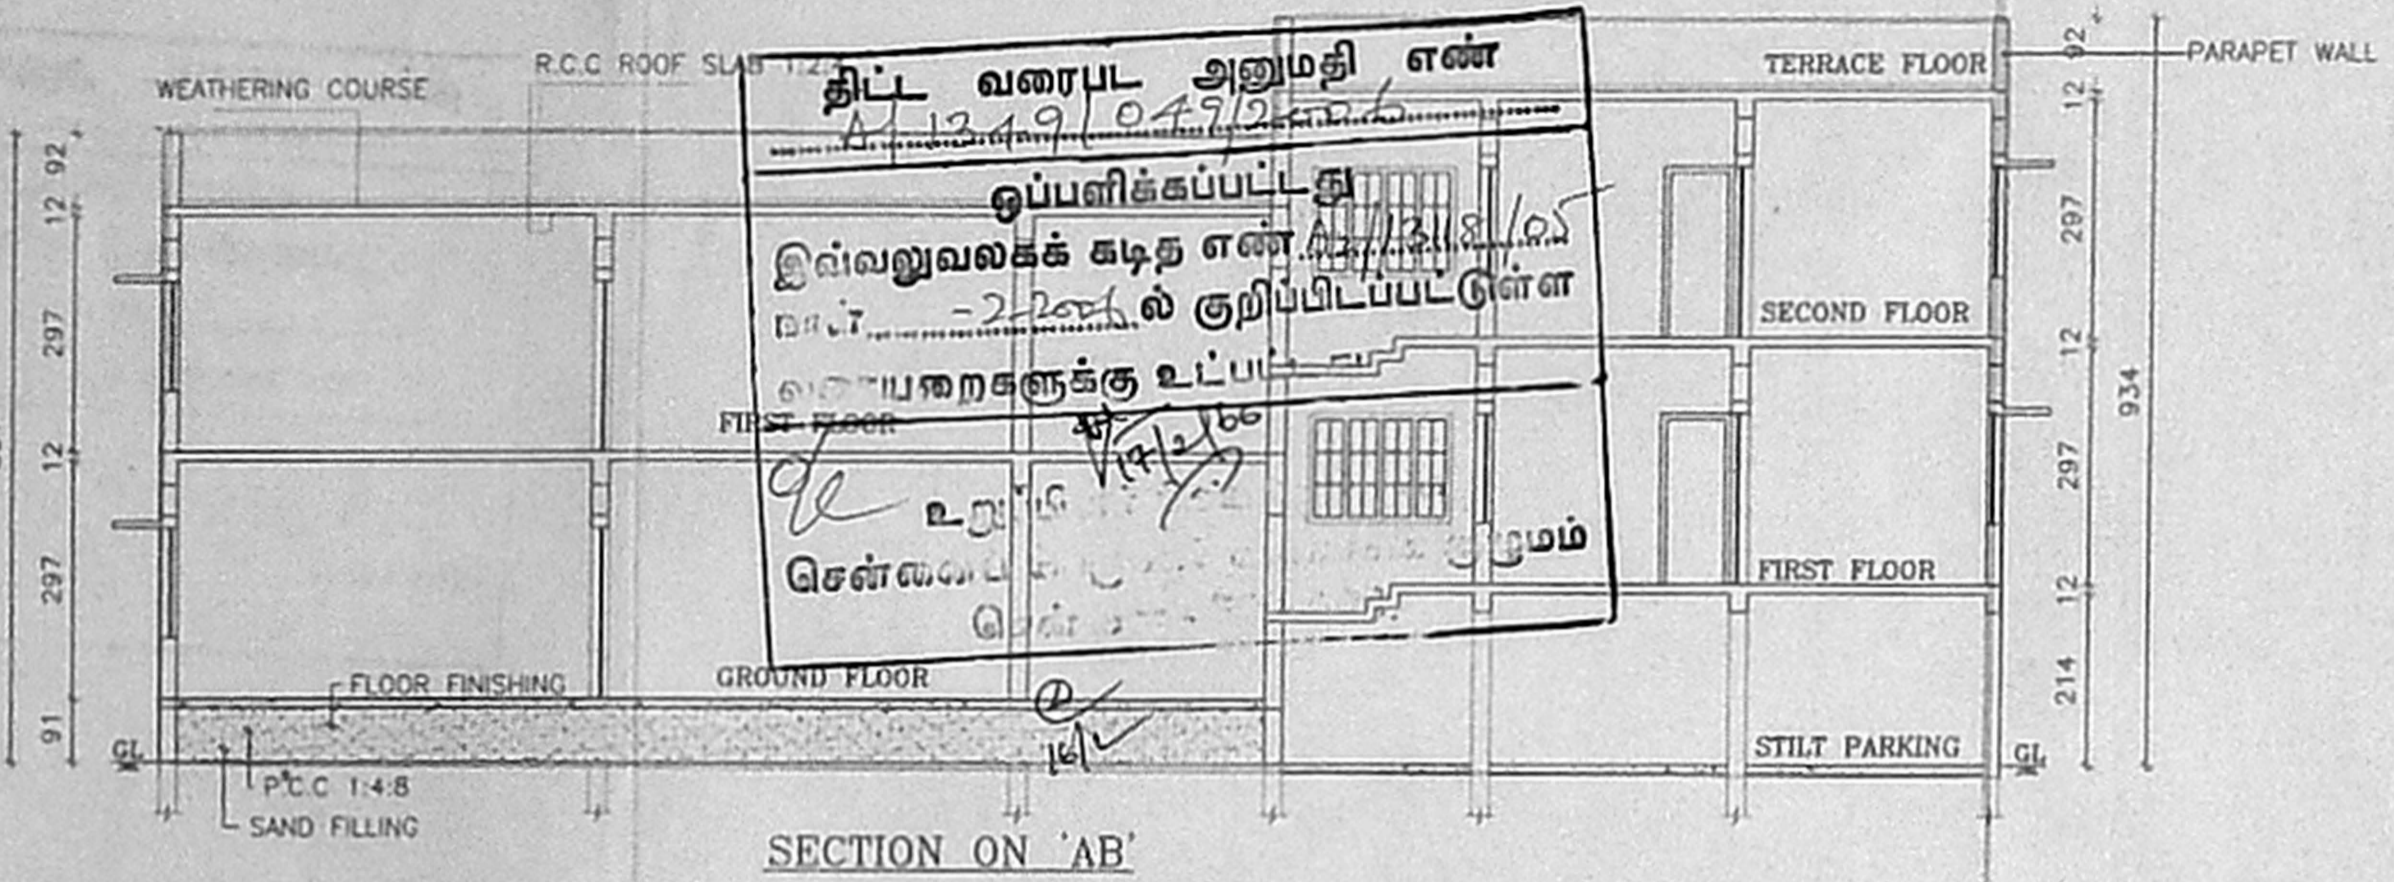


SECTION ON 'AB'

திட்ட வரைபட அனுமதி எண்
 2019/049/2019
 ஒப்பளிக்கப்பட்டது
 இவ்வலுவலகக் கட்டிட எண் 110/45/1318/03
 ம.ப.ந.க.ல் குறிப்பிடப்பட்டுள்ள
 சட்டப்படிப்புகளுக்கு உட்பட்ட
 உட்கட்டுமானம்
 சென்னை மாநகராட்சி

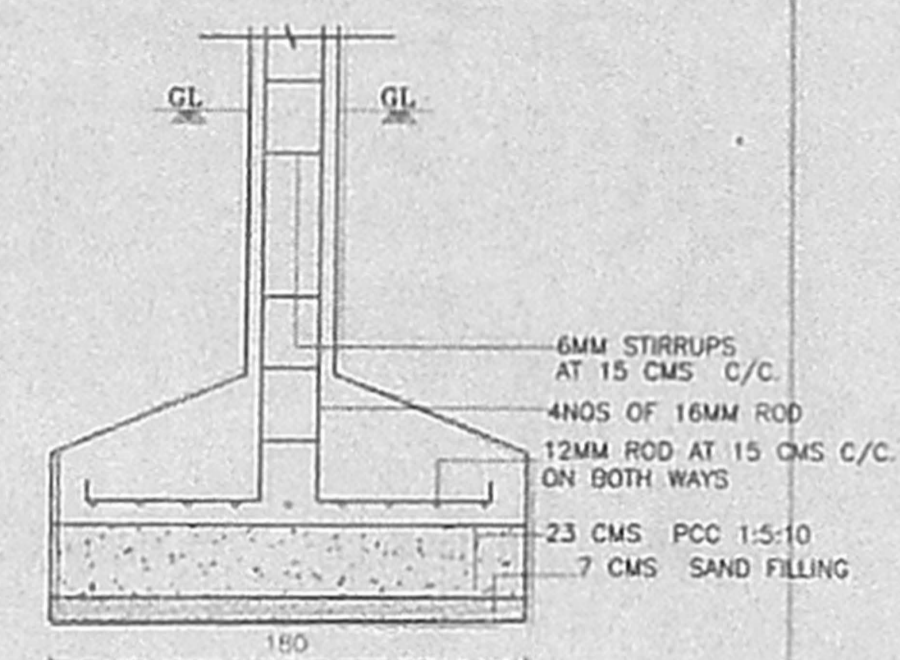

COLUMN FOOTING DETAIL
SCALE 1:25

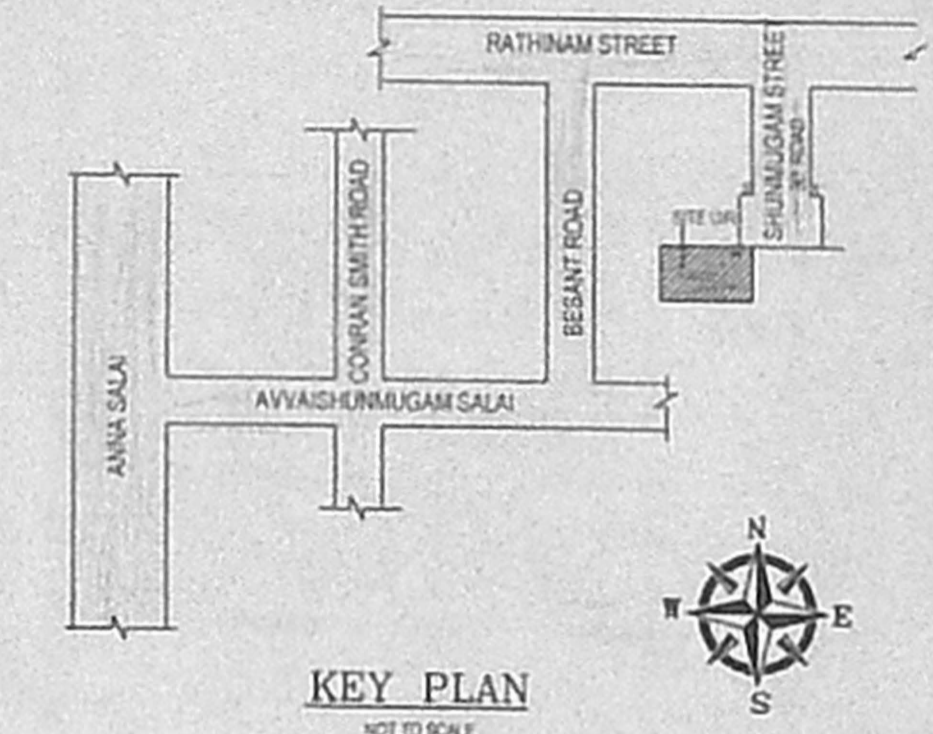

KEY PLAN
NOT TO SCALE



PLAN SHOWING THE PROPOSED CONSTRUCTION OF RESIDENTIAL BUILDING

IN DOOR NO. 6, BLOCK 'A' CHANNEL NO. 110/45, ST. ANN MUGAM STREET, ROYAPETTAH, CHENNAI - 600 014. MYLAPOR SUBDIVISION, T. N. DIVISION, ZONE - VII. SCALE 1:200. SUBDIVISION APPROVED BY CORPORATION OF CHENNAI VIDE NO. D7/SD/168/05 DATE : 8.4.2005

SCHEDULE OF JOINERIES

MD	MAIN DOOR	175 x 213
D1	DOOR	091 x 213
D2	DOOR	076 x 213
W1	WINDOW	157 x 137
W2	WINDOW	107 x 137
W3	WINDOW	107 x 107
W4	WINDOW	091 x 107
V	VENTILATOR	091 x 061

AREA	SQ.M	SQ.FT
SITE AREA	204.12	2196.42
STILT PARKING AREA	36.01	387.46
GROUND FLOOR AREA	94.53	1017.14
FIRST FLOOR AREA	130.55	1404.71
SECOND FLOOR AREA	51.93	558.76
TOTAL AREA	277.01	2980.61


PLOT COVERAGE	63.95 %
FSI	1.35

- SPECIFICATION
- SAND FILLING IN FOUNDATION
 - PCC 1:4:8 IN FOUNDATION
 - BRICK WORK IN CM 1:5
 - RCC WORK IN 1:2:4
 - PLASTERING IN CM 1:4


COLOUR INDEX

BOUNDRY	
PROPOSALS	
ROAD	


P.A.HOLDER
 88X48-5
 S. ATHIYANAN, B.E.,
 CHARTERED ENGINEER,
 Class I Licensed Surveyor No. 109
 Corporation of Chennai
 6, Natyamuri Street, T. Nagar,
 Chennai-17. Ph: 26166824
 Mobile: 31038440
 LICENCED SURVEYOR

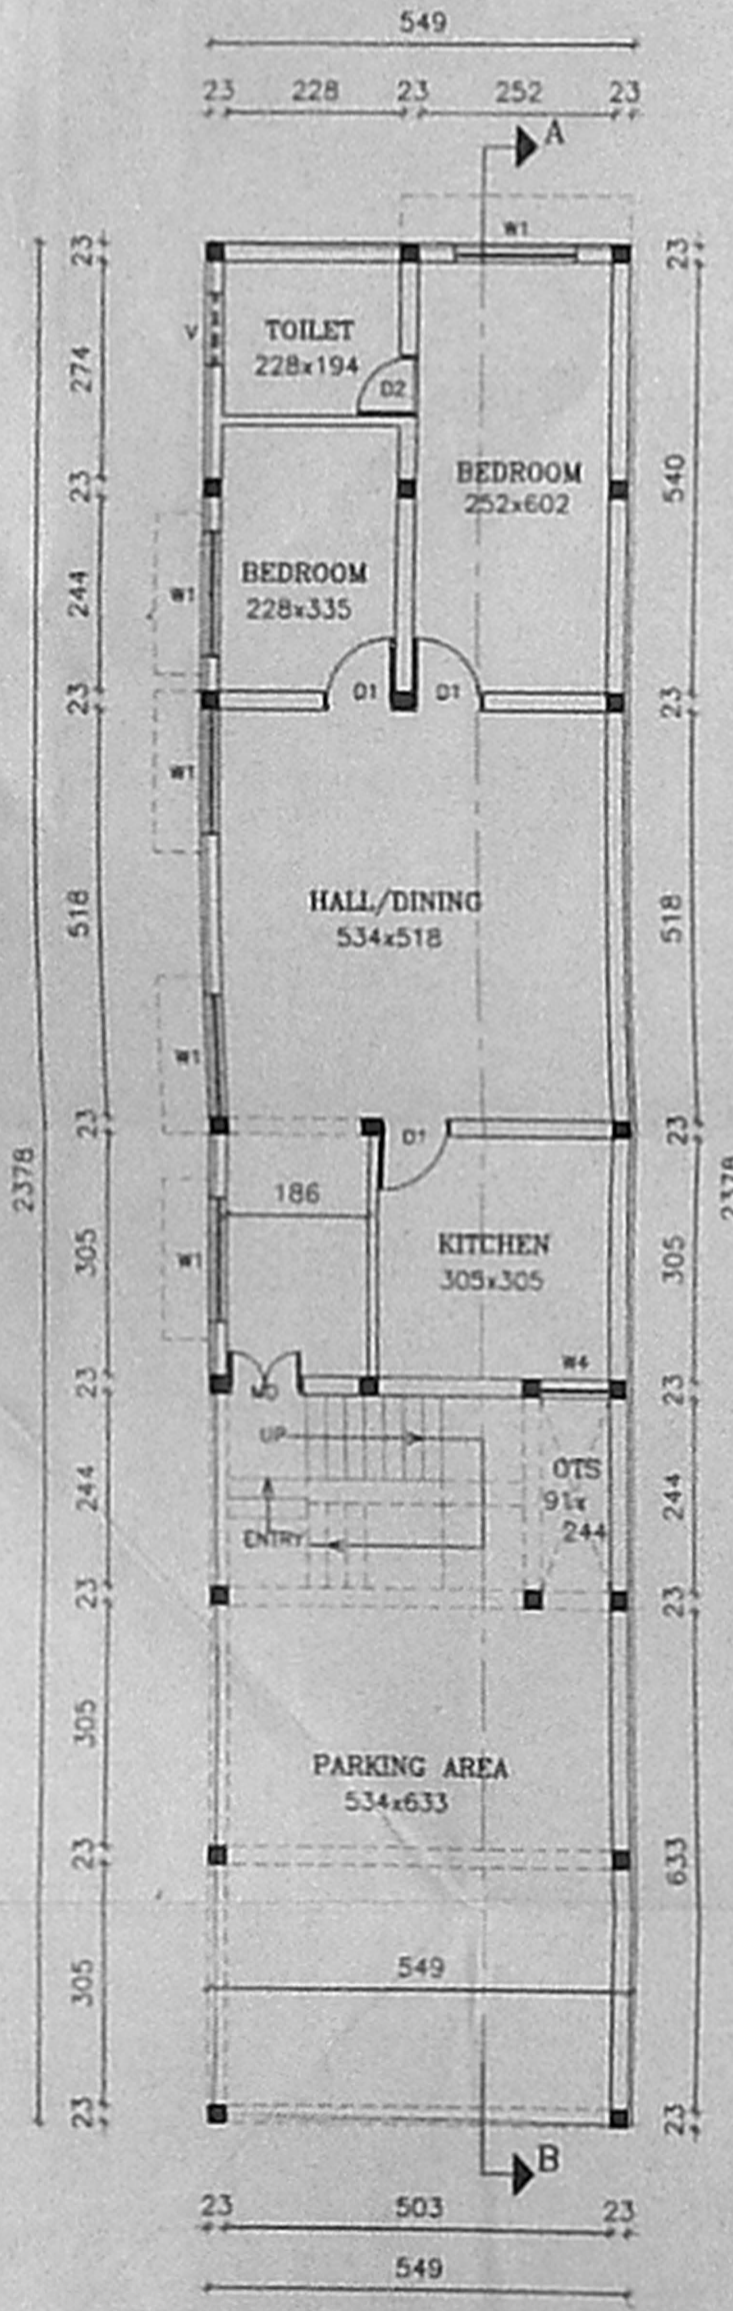


STILT FLOOR / GROUND FLOOR PLAN

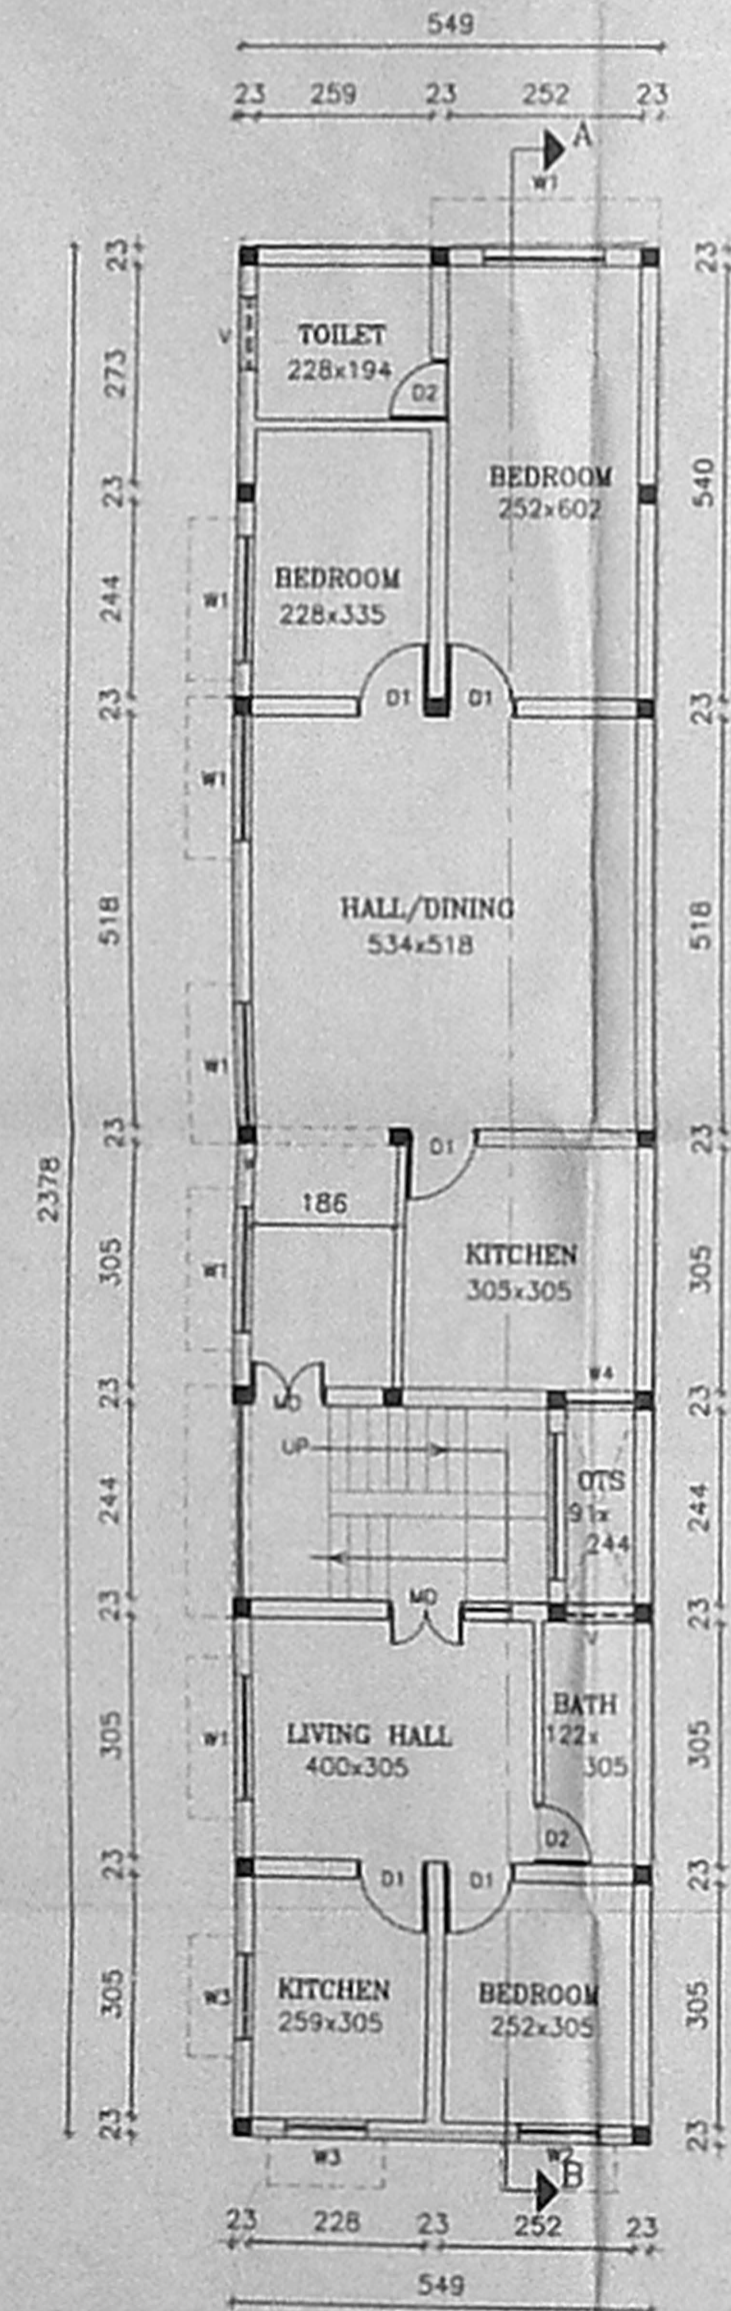


FIRST FLOOR PLAN

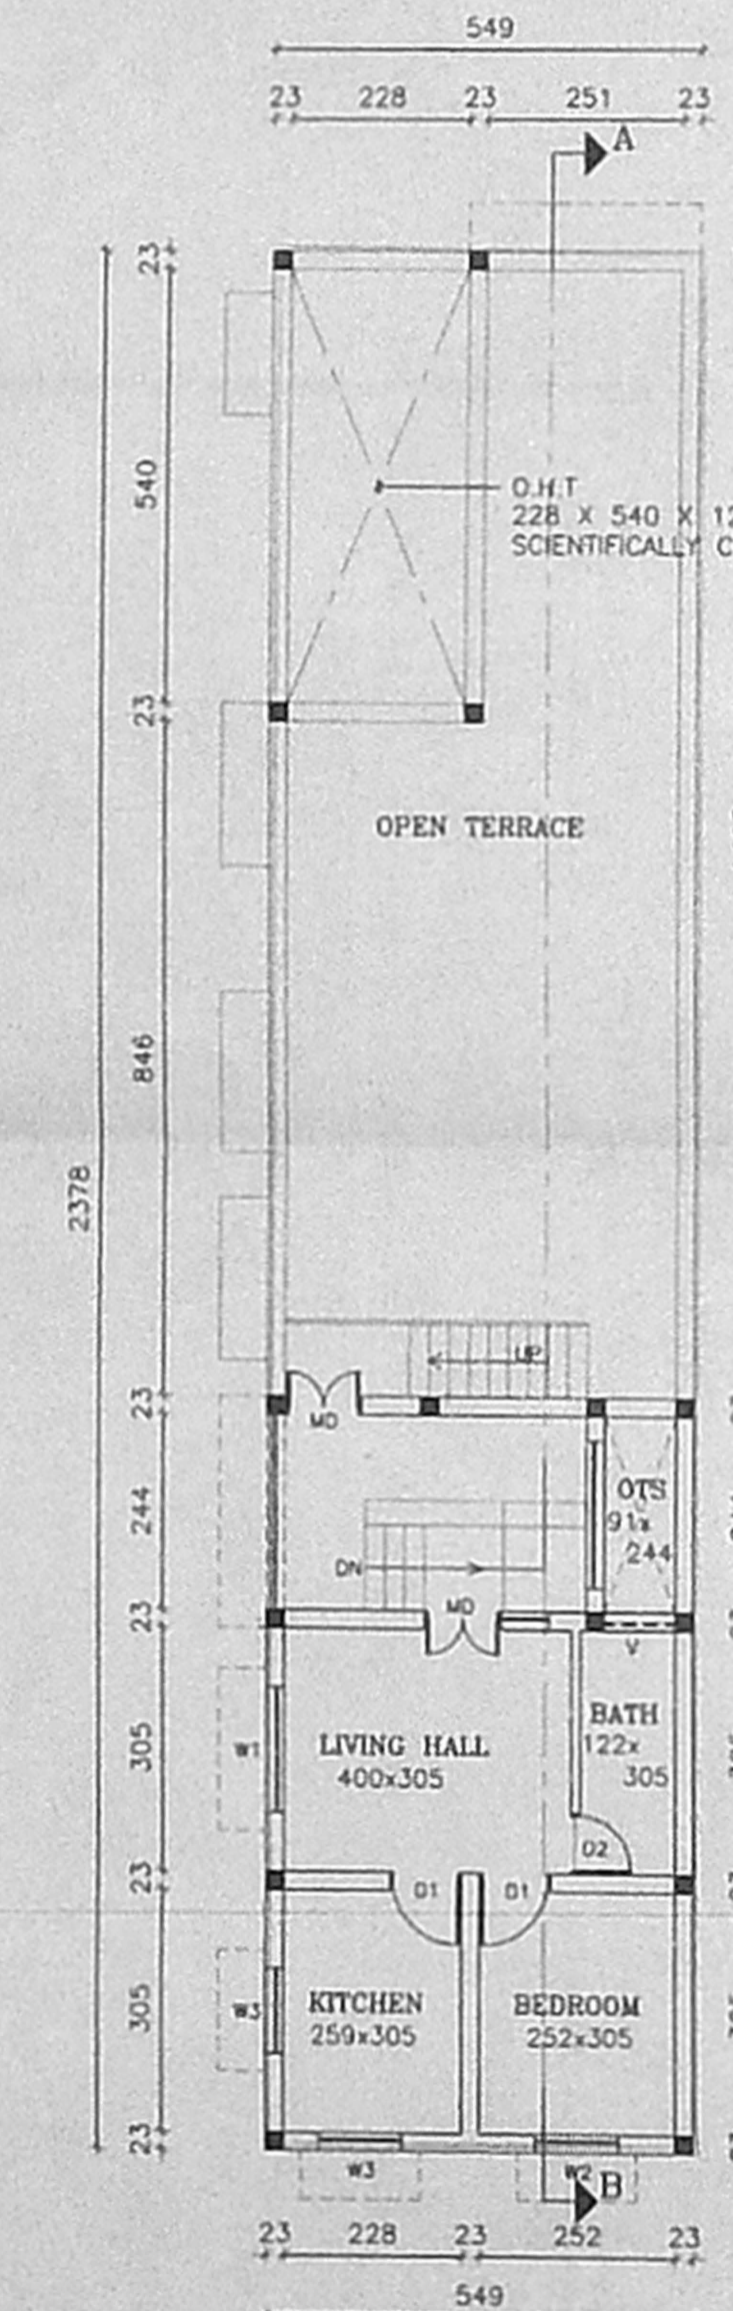


SECOND FLOOR PLAN [PART]

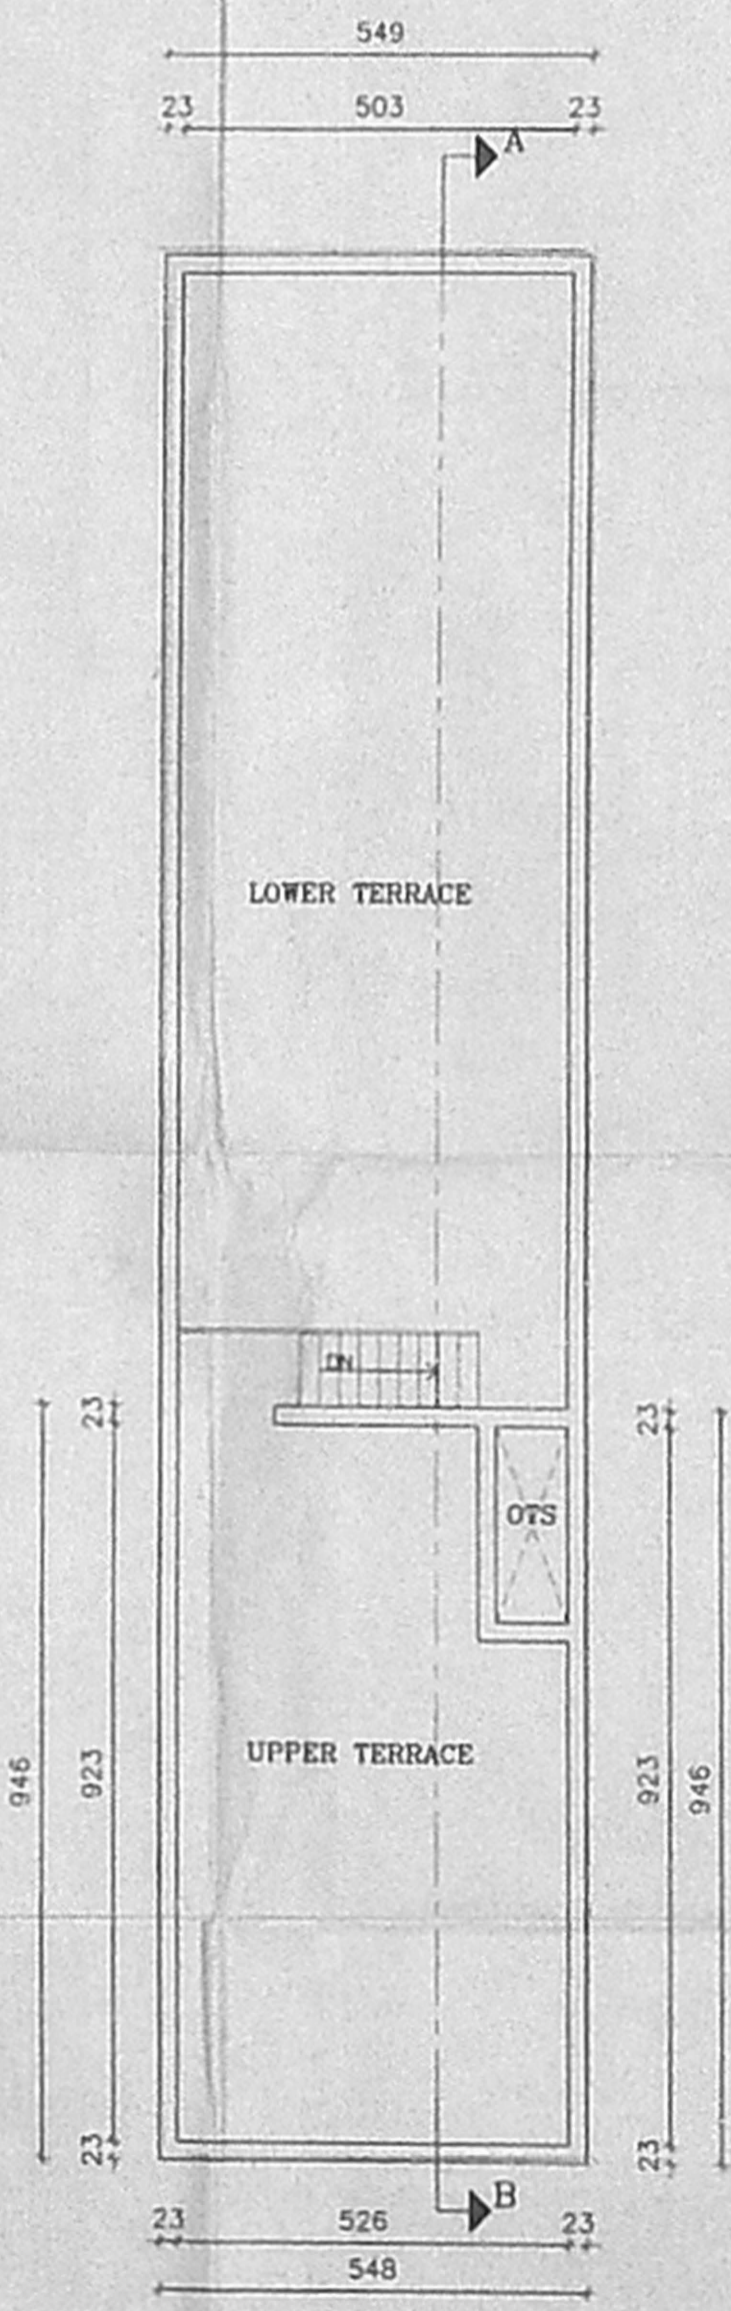


TERRACE FLOOR PLAN

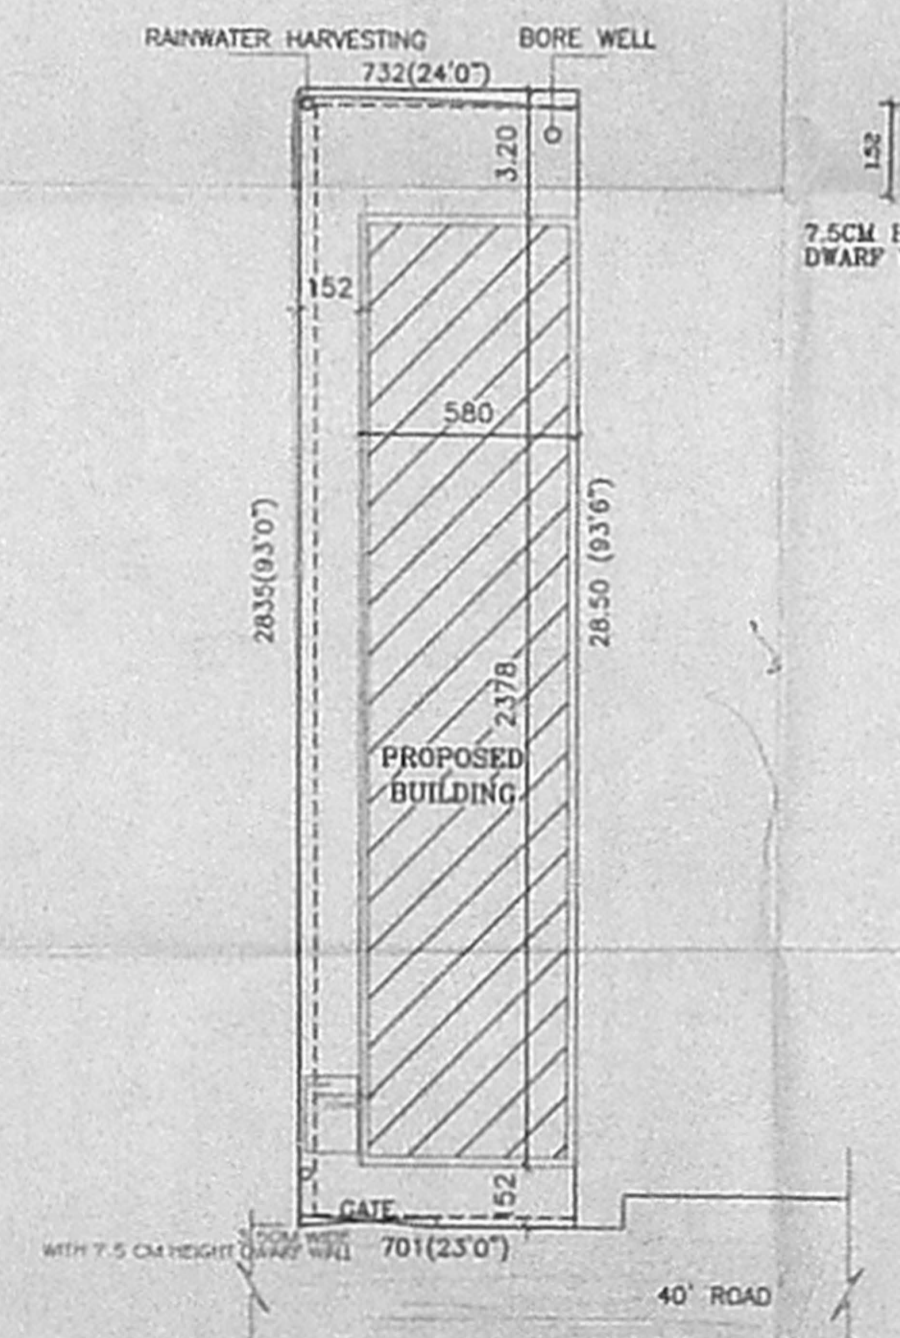


SITE PLAN SCALE 1:200

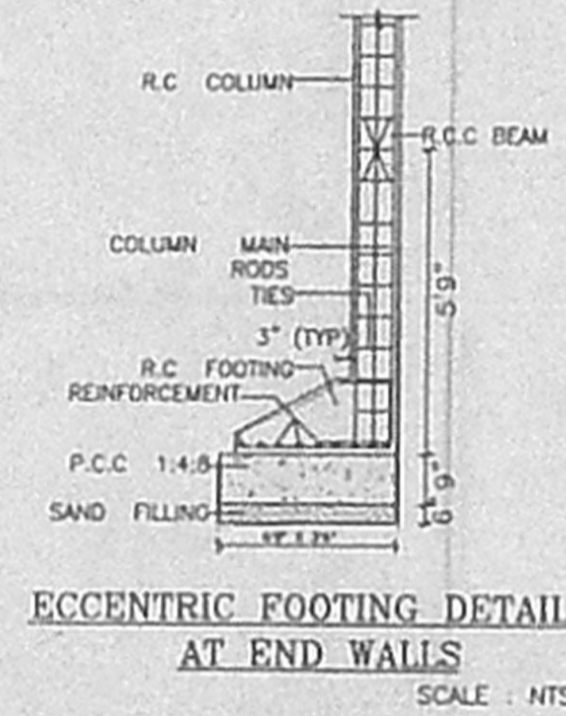


ECCENTRIC FOOTING DETAIL AT END WALLS
SCALE: NTS

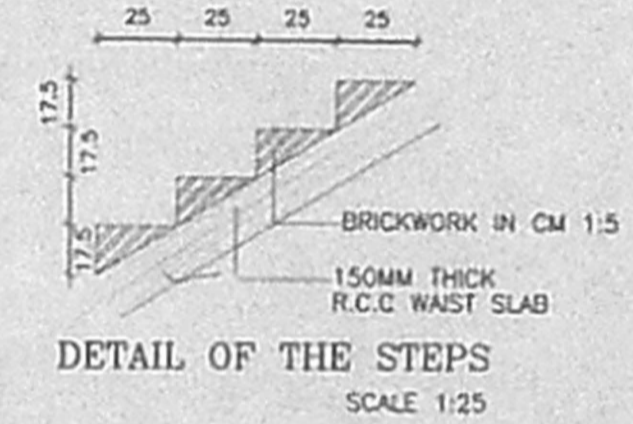


DETAIL OF THE STEPS
SCALE 1:25

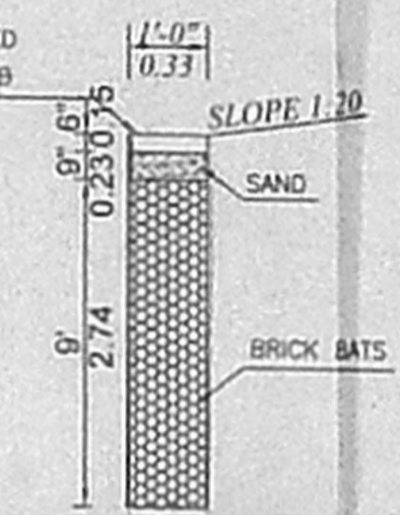


PERCOLATION PIT

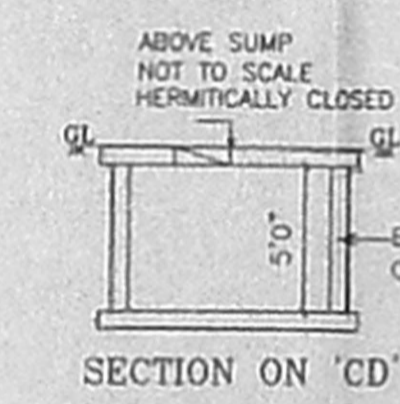


SECTION ON 'CD'

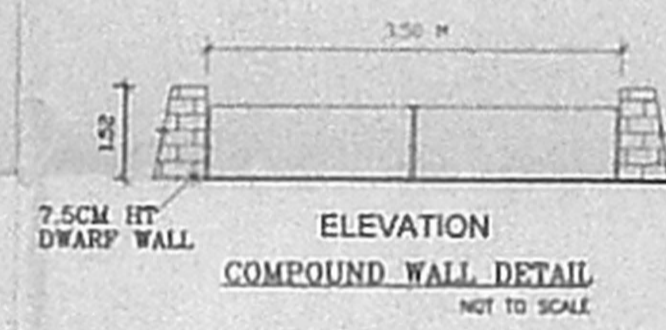


ELEVATION
COMPOUND WALL DETAIL
NOT TO SCALE

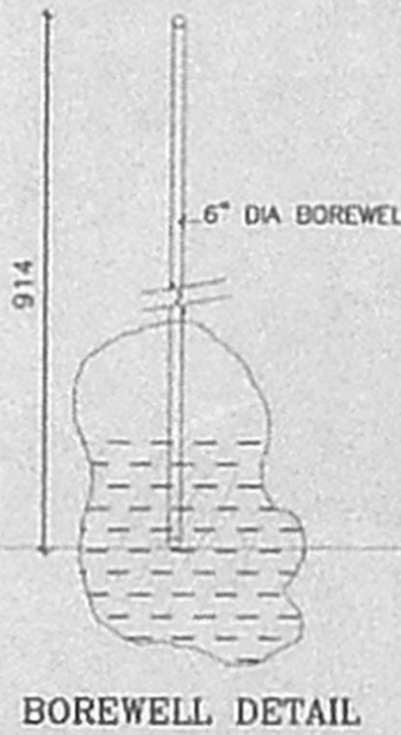

BOREWELL DETAIL

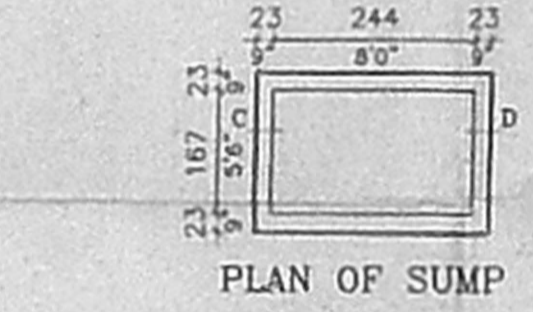

PLAN OF SUMP

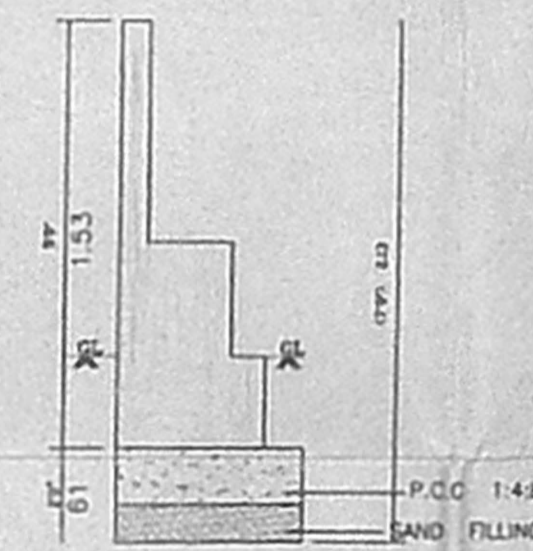

COMPOUND WALL DETAIL