



273/56.7

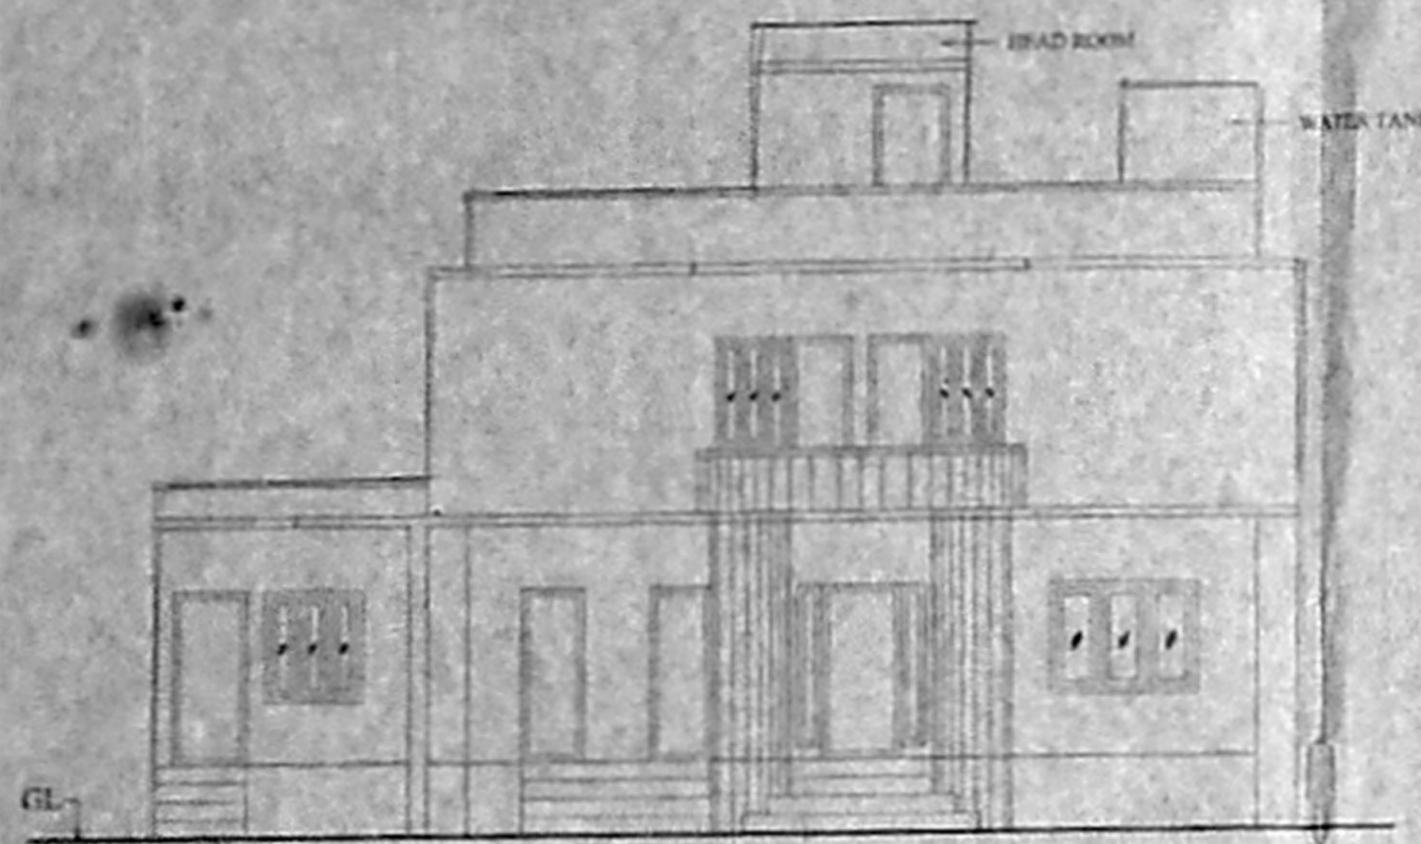


FRONT ELEVATION

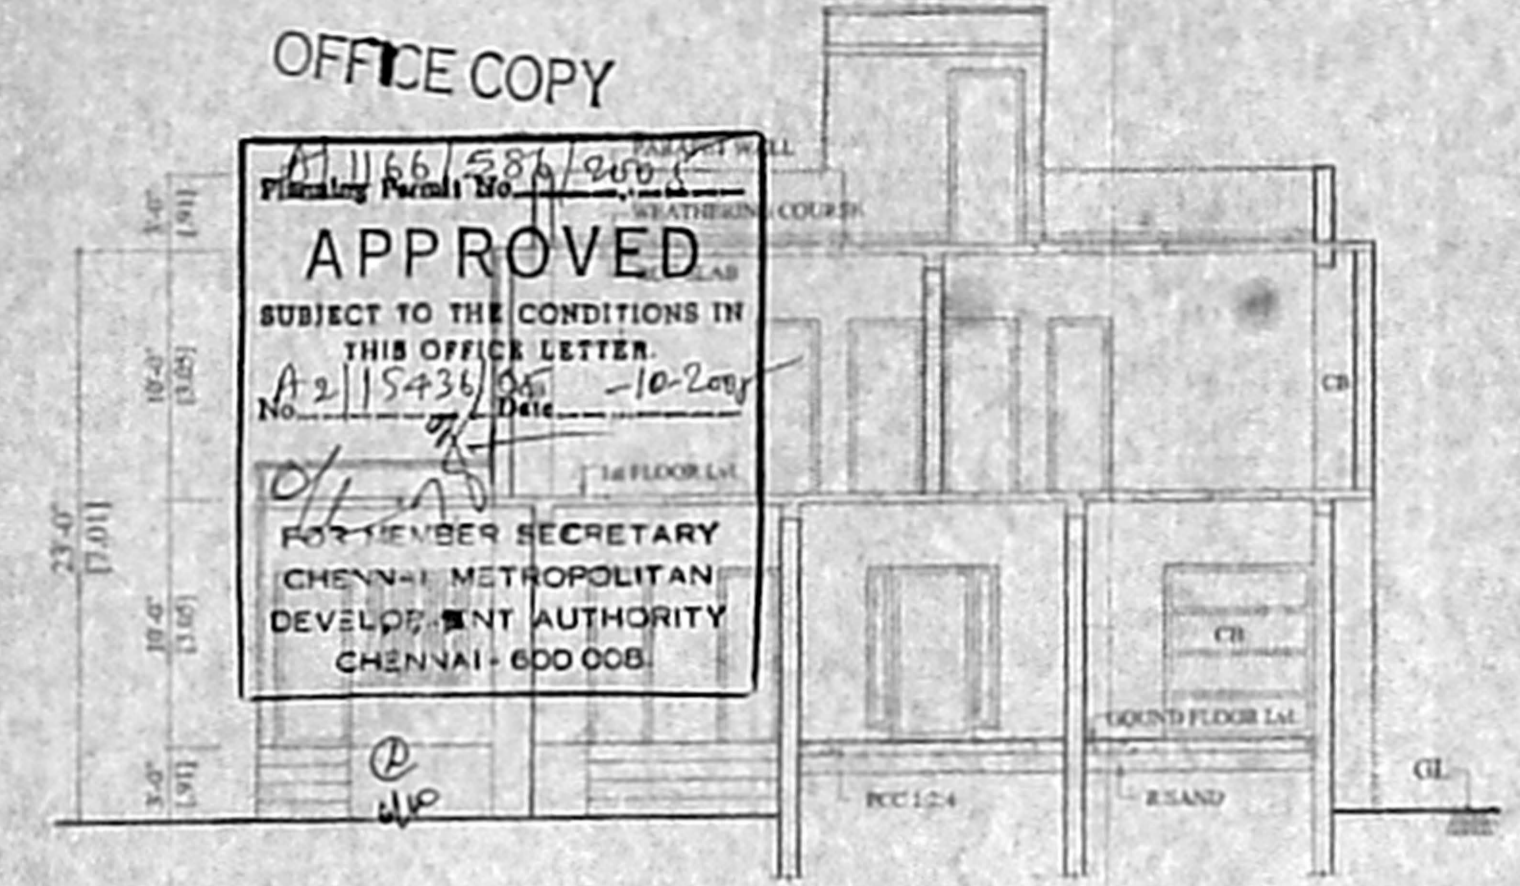

SECTION 'A-B'


OFFICE COPY  
 APPROVED  
 SUBJECT TO THE CONDITIONS IN THIS OFFICE LETTER.  
 No. A2/15436/2005 Date: 10-2-09  
 MEMBER SECRETARY  
 CHENNAI METROPOLITAN DEVELOPMENT AUTHORITY  
 CHENNAI - 600 008

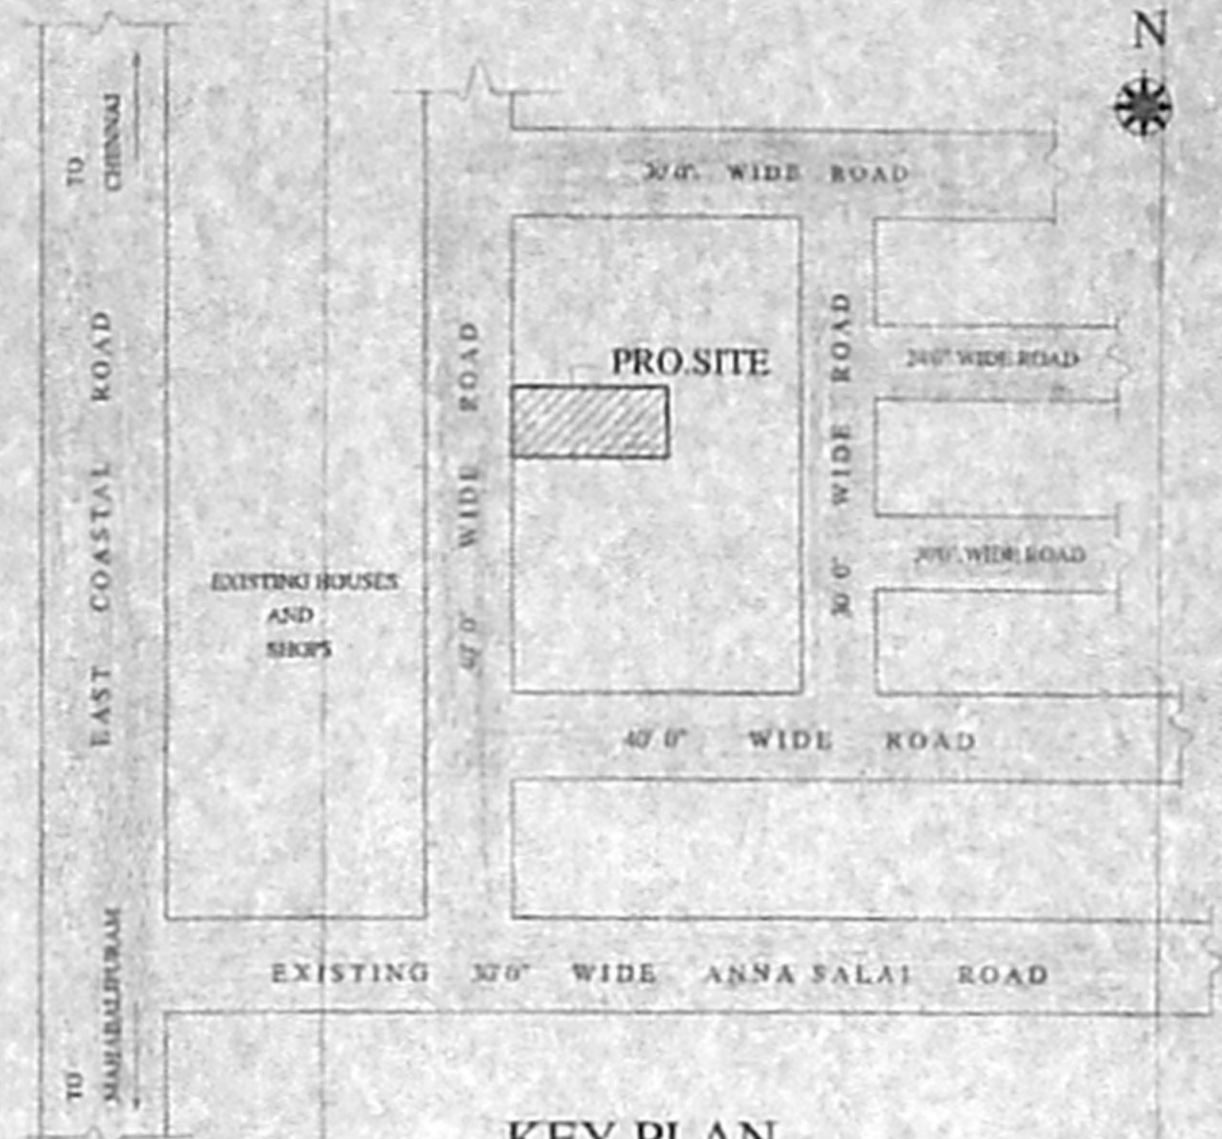


KEY PLAN (NOT TO SCALE)

PROPOSED RESIDENTIAL BUILDING AT PLOT NO.110, IN VGP GOLDEN SEA VIEW PART I LAYOUT APPROVED IN LPDM/DDTP NO.2/75, IN S.NO.1/1A2A PART, OF PALAVAKKAM VILLAGE, TAMBARAM TALUK, KANCHEEPURAM DISTRICT. FOR MR.R.RAJAGANESH & 2 OTHERS.


CMDA "A" CHANNEL  
 C. No. A2/15436/2005  
 Survey No. 273/56.7  
 A.P. O.P.

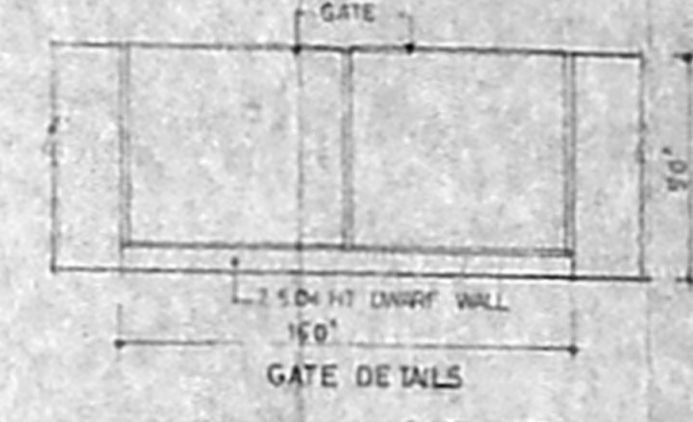


GATE DETAILS

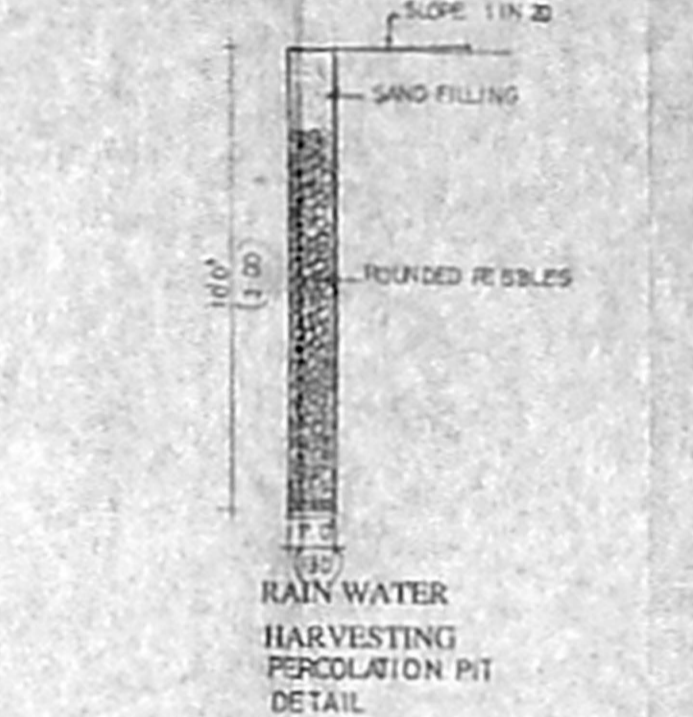


RAIN WATER HARVESTING PERCOLATION PIT DETAIL

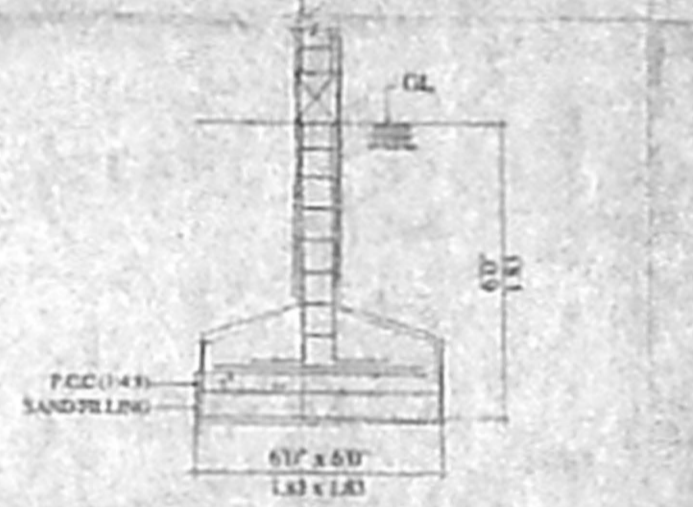

FOUNDATION DETAIL

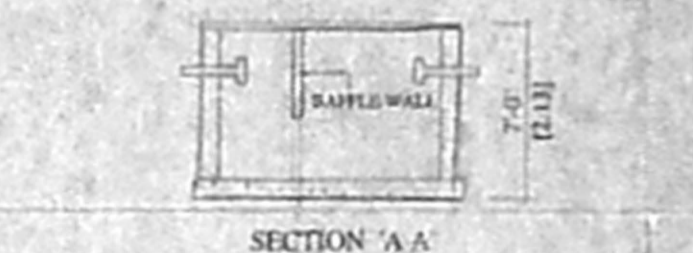

SECTION 'A-A'

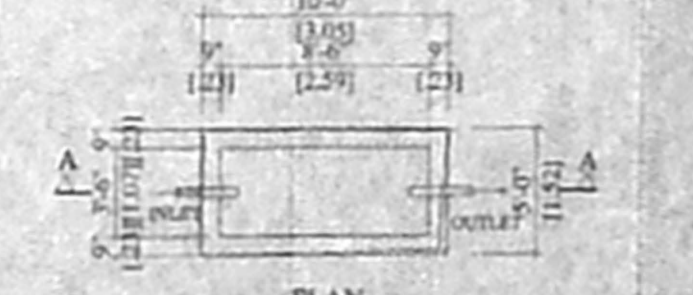

SEPTIC TANK DETAIL

**SPECIFICATION**  
 COLUMN FOOTINGS IN FOUNDATION  
 COLUMNS ARE CONNECTED BY PLANTY BEAM.  
 CONCRETE IS IN FLOORING.  
 BRICKWORK IN BASEMENT AND SUPERSTRUCTURE IN C.M. 1:3.  
 ROOF COVERED BY R.C.C. SLAB.  
 ALL R.C.C. WORK IN C.C. 1:2:4.  
 ALL P.C.C. WORK IN C.C. 1:3:6.  
 WALLS ARE PLASTERED BY CEMENT PLASTER CM 1:3.  
 WEATHERING COURSE LAID WITH PROPER SLOPE OVER THE ROOF SLAB.

**SCHEDULE OF JOINERY**

TYPE	SIZE	DESCRIPTION
MD	40'x70'	MAIN DOOR
MDH	30'x70'	MAIN DOOR
D	20'x70'	DOOR
W	50'x60'	WINDOW
W1	20'x60'	WINDOW
W2	40'x60'	WINDOW
W3	30'x60'	WINDOW
W4	20'x60'	WINDOW
W5	60'x60'	WINDOW
W6	30'x60'	WINDOW
V	30'x20'	VENTILATOR
V1	20'x15'	VENTILATOR
O	20'x70'	OPENING

**AREA STATEMENT**

	SFT	SQM
PLOT EXTENT	488.00	454.10
GROUND FLOOR	2445.36	227.17
FIRST FLOOR	2215.55	205.83
TOTAL	4660.91	433.00
PLOT COVERAGE	50.01 %	
FS.I	0.95 TIMES	


**COLOUR INDEX**

PROPOSED	[Color swatch]
ROAD	[Color swatch]
PLOT BOUNDRY	[Color swatch]


SCALE - 1" = 8' 0" (1:96)  
 DATE - 31-05-05  
 DRN - E.R.V.  
 CHD

OWNER'S SIGNATURE  
 V. MURTHY D.C.E.  
 Civil & Surveying Engineer  
 Lic. No. 4509, Veerapattinam Taluk, Karaikal  
 Corporation of Chennai, Ambalpet Township,  
 No. 4/509, Veerapattinam Taluk, Karaikal  
 Magappettur East, Chennai - 600 037  
 Ph. 26561010, Mobile 9841246839


LICENSED SURVEYOR

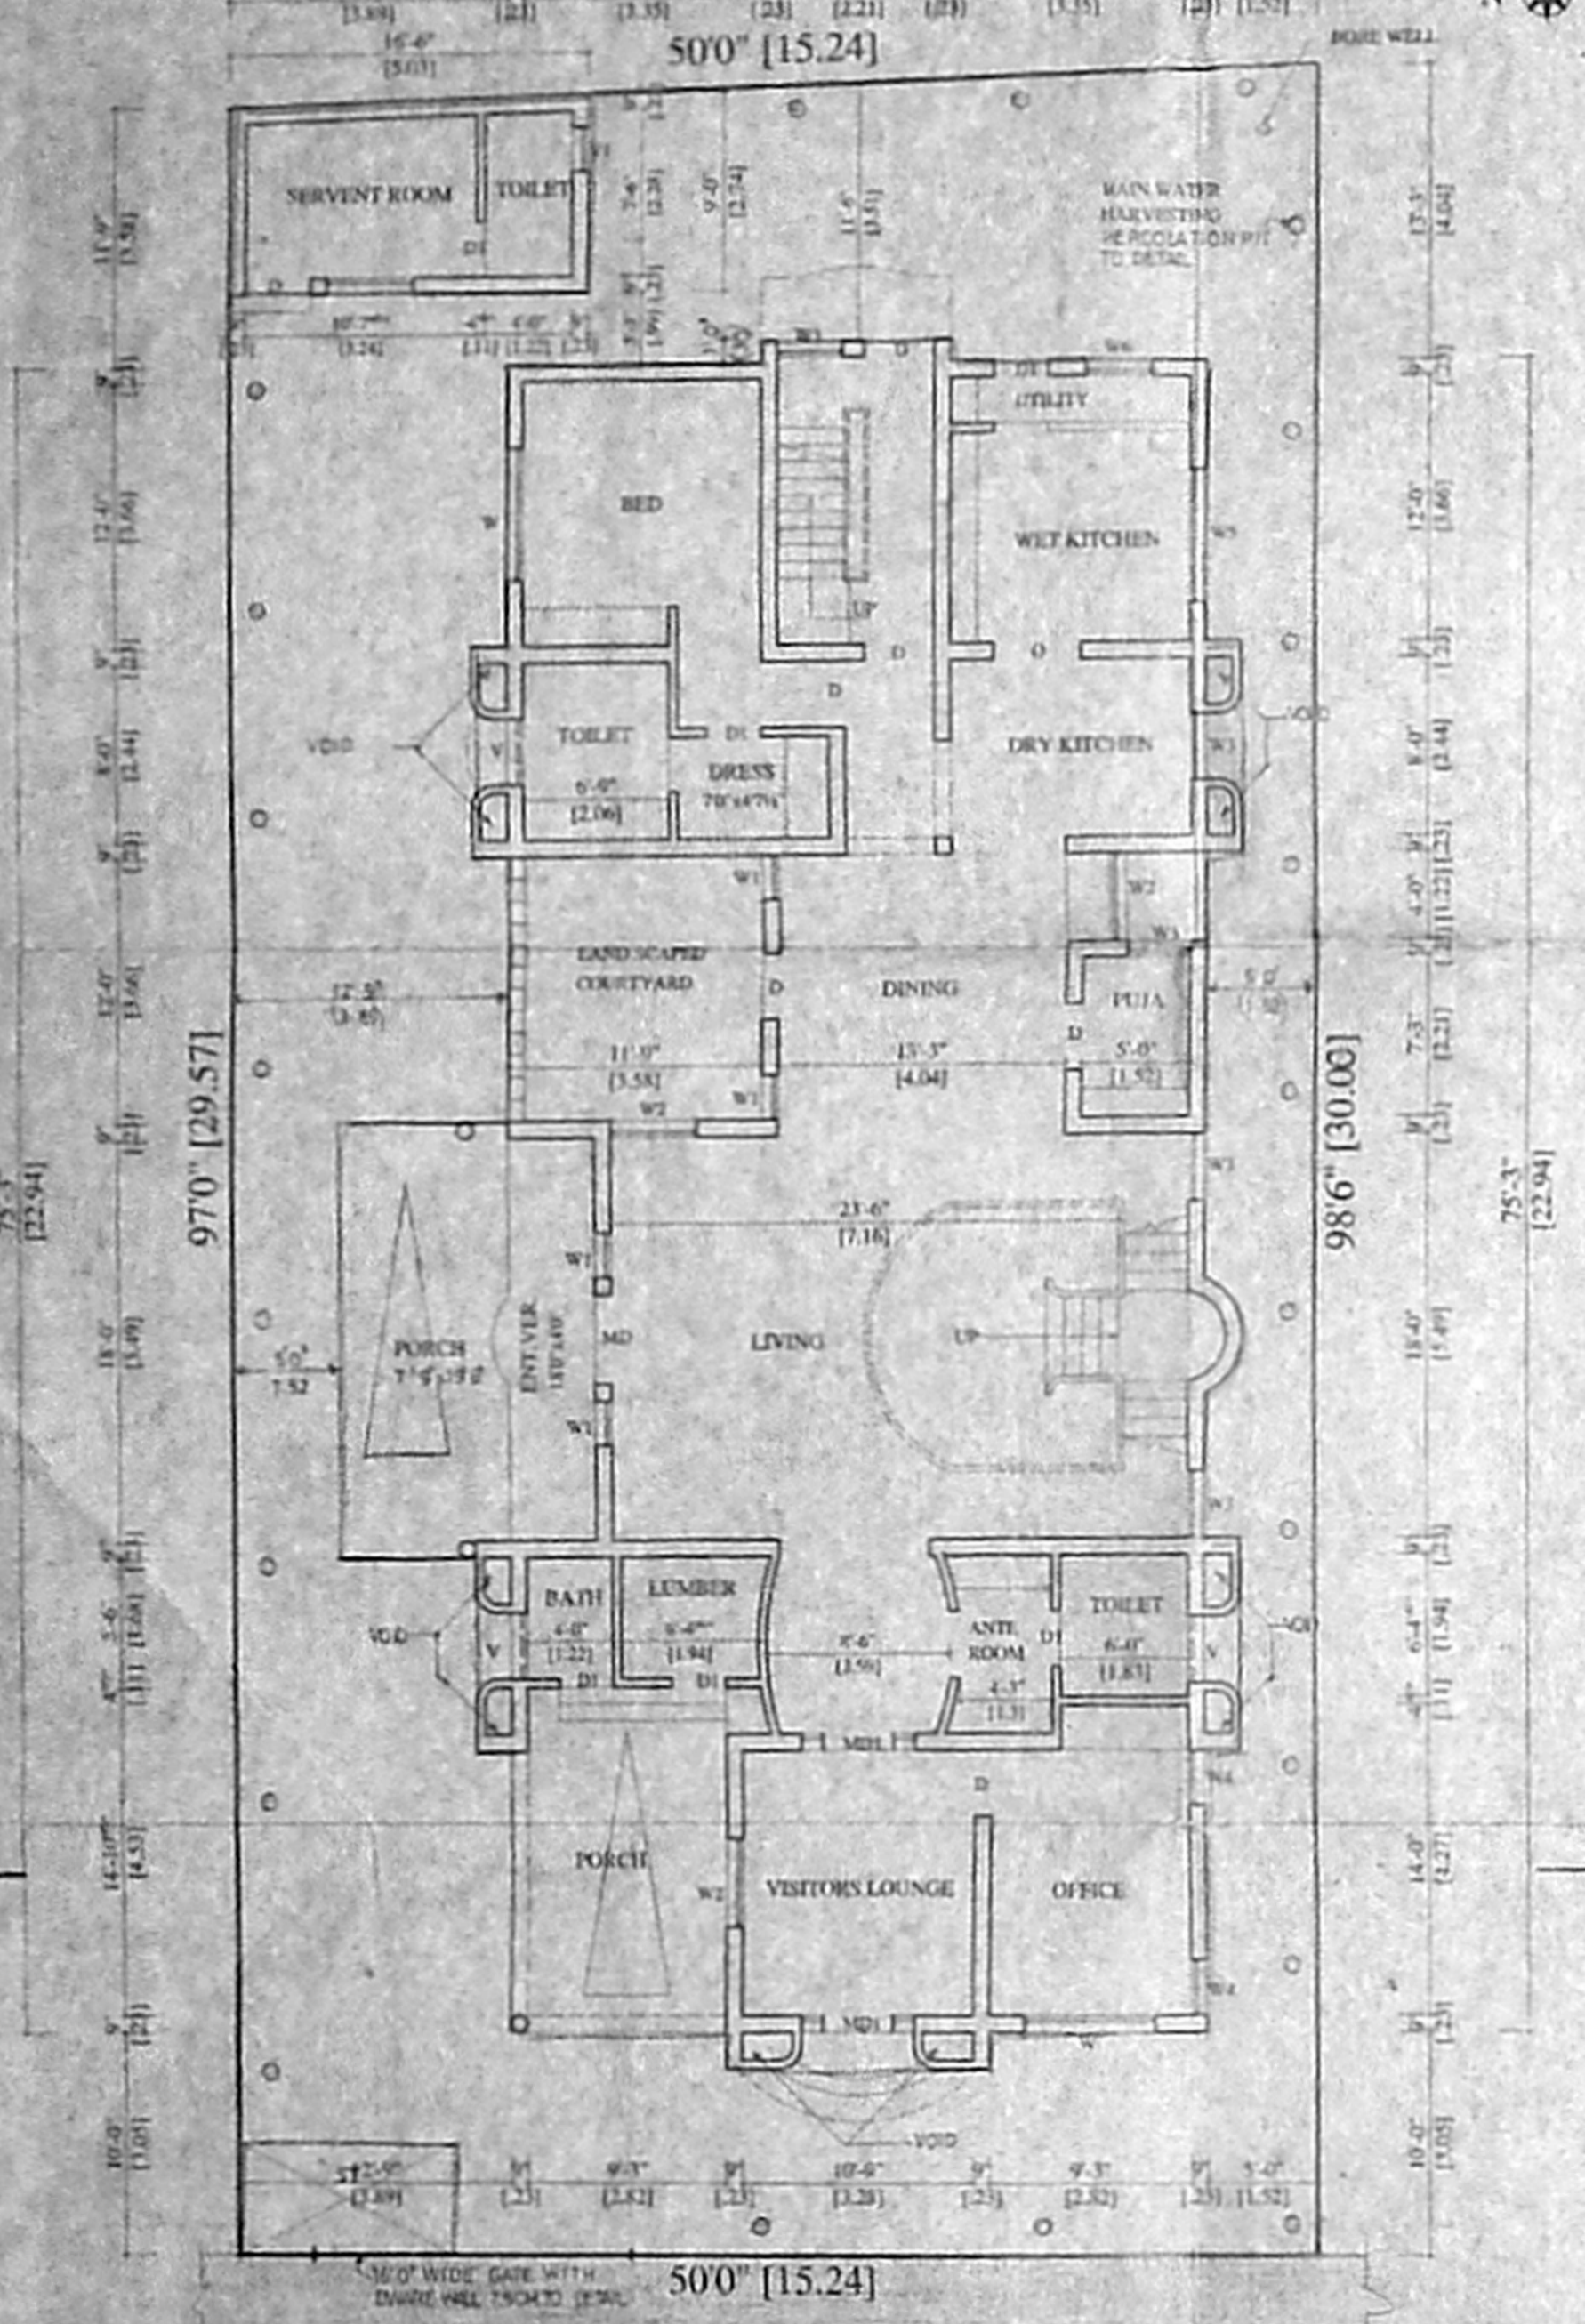

SITE/GROUND FLOOR PLAN

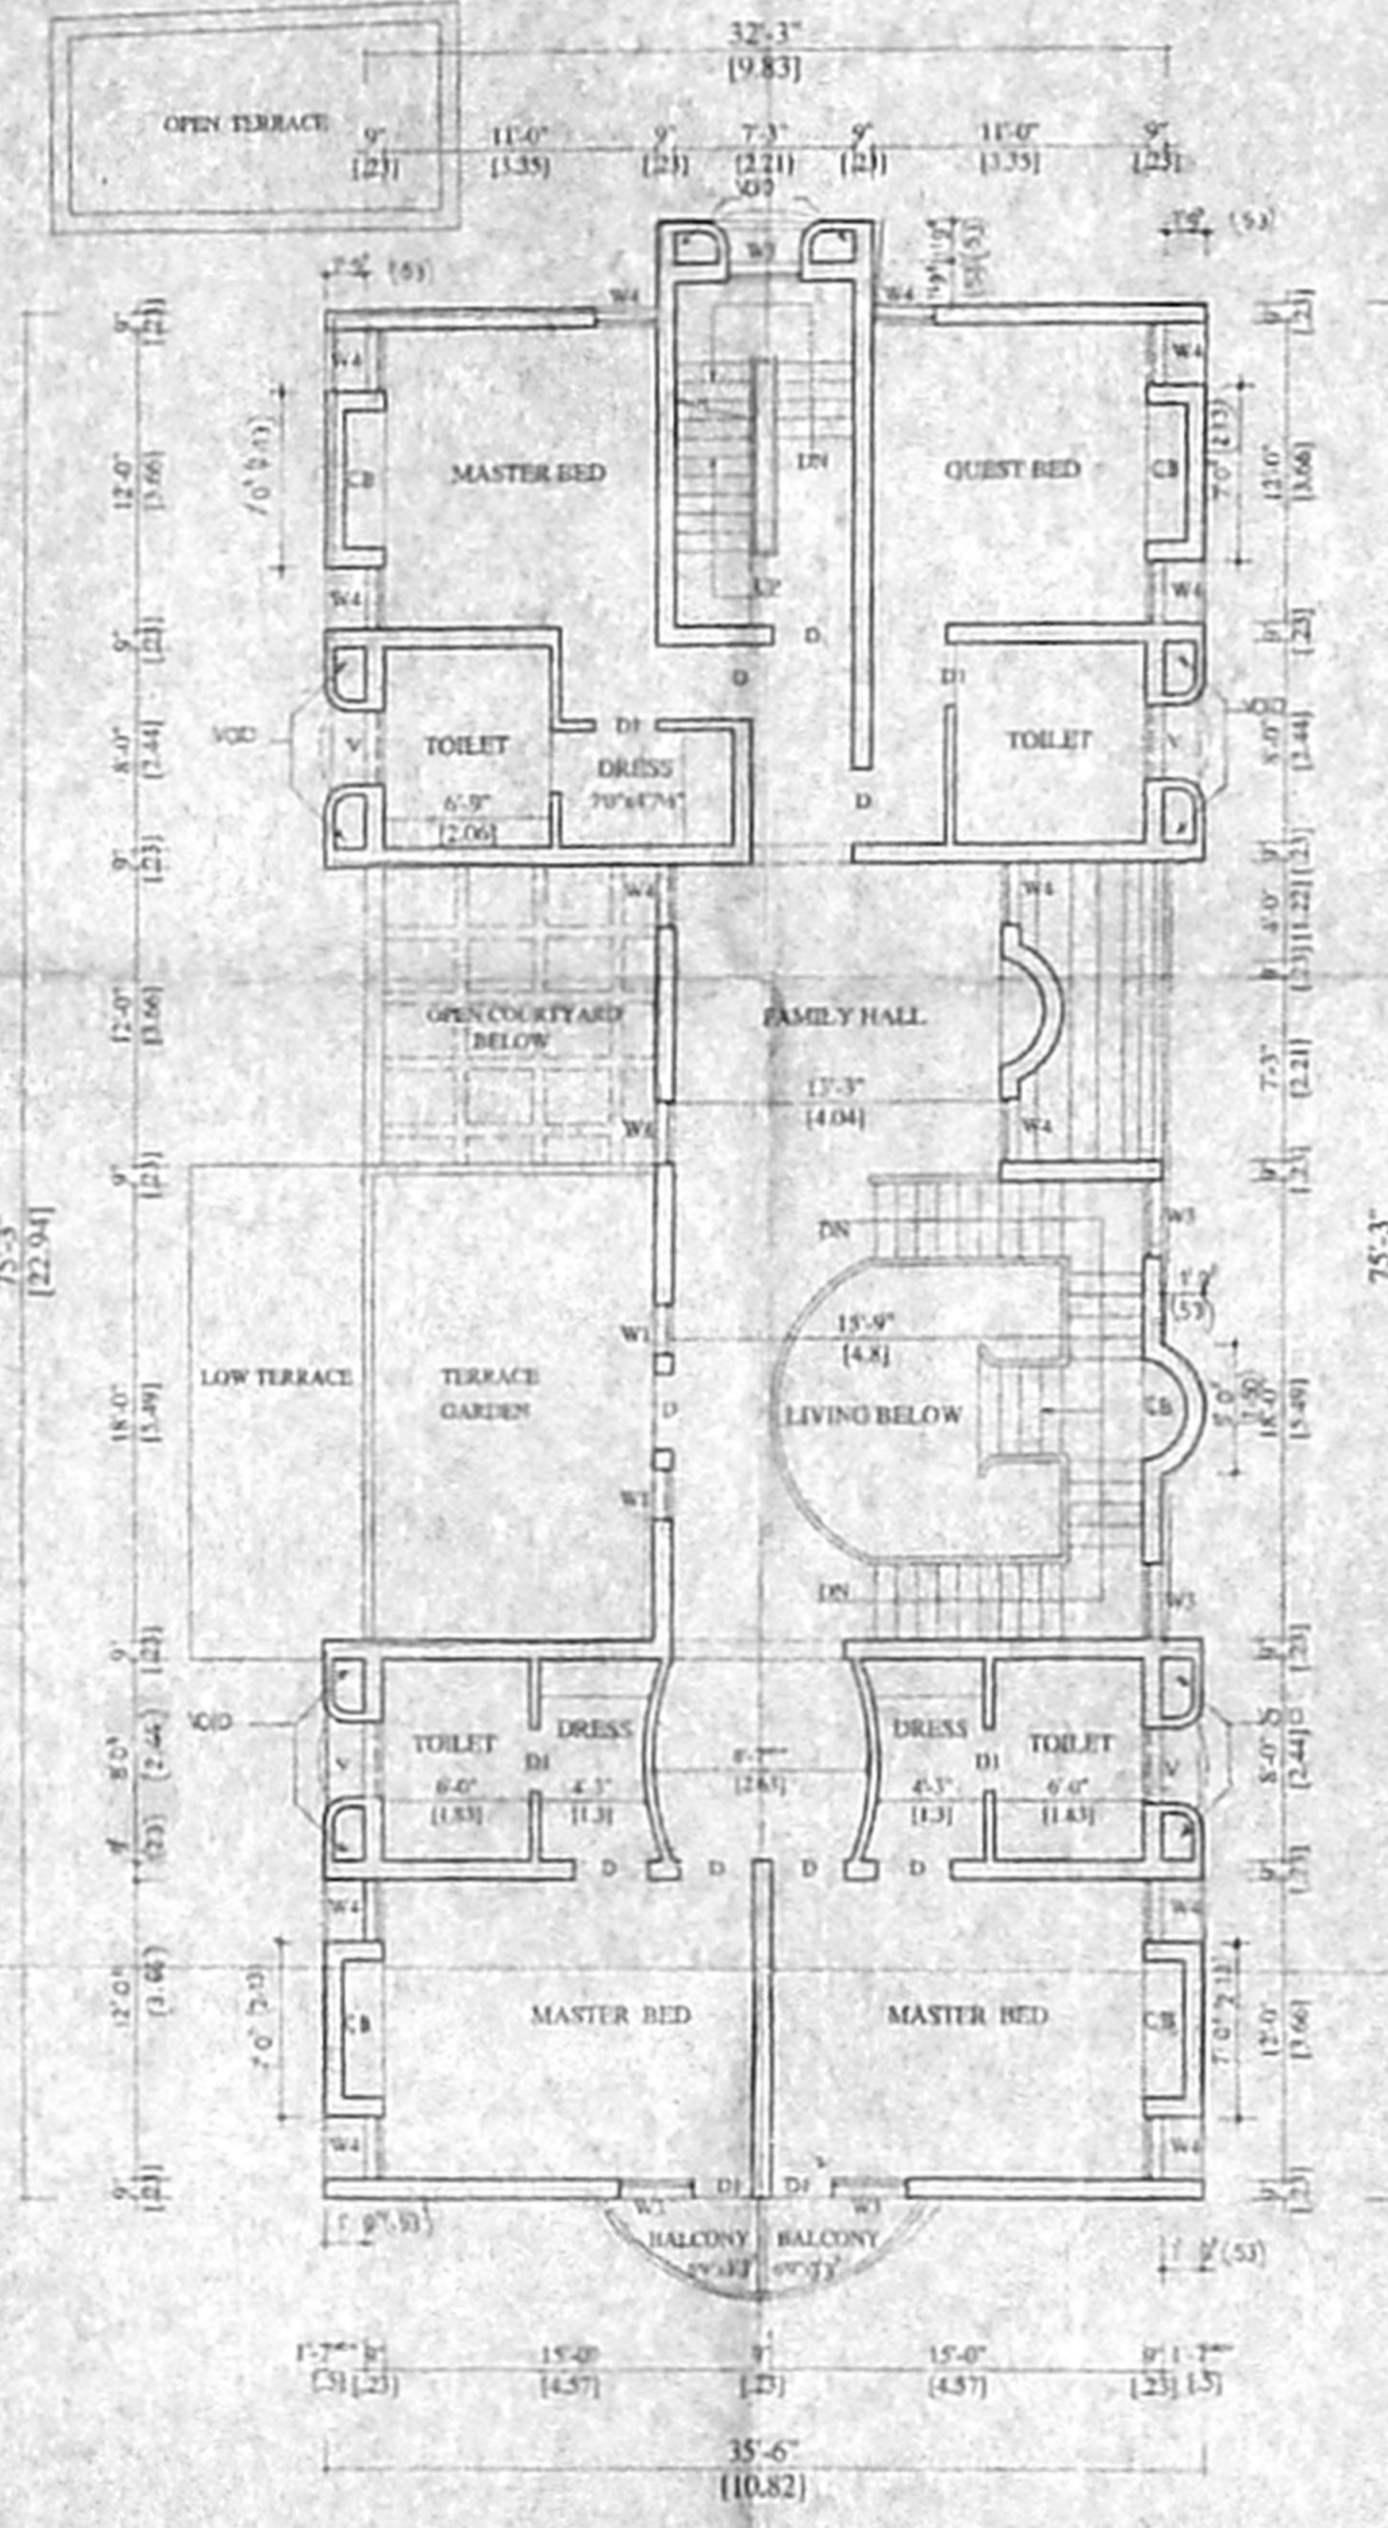

FIRST FLOOR PLAN

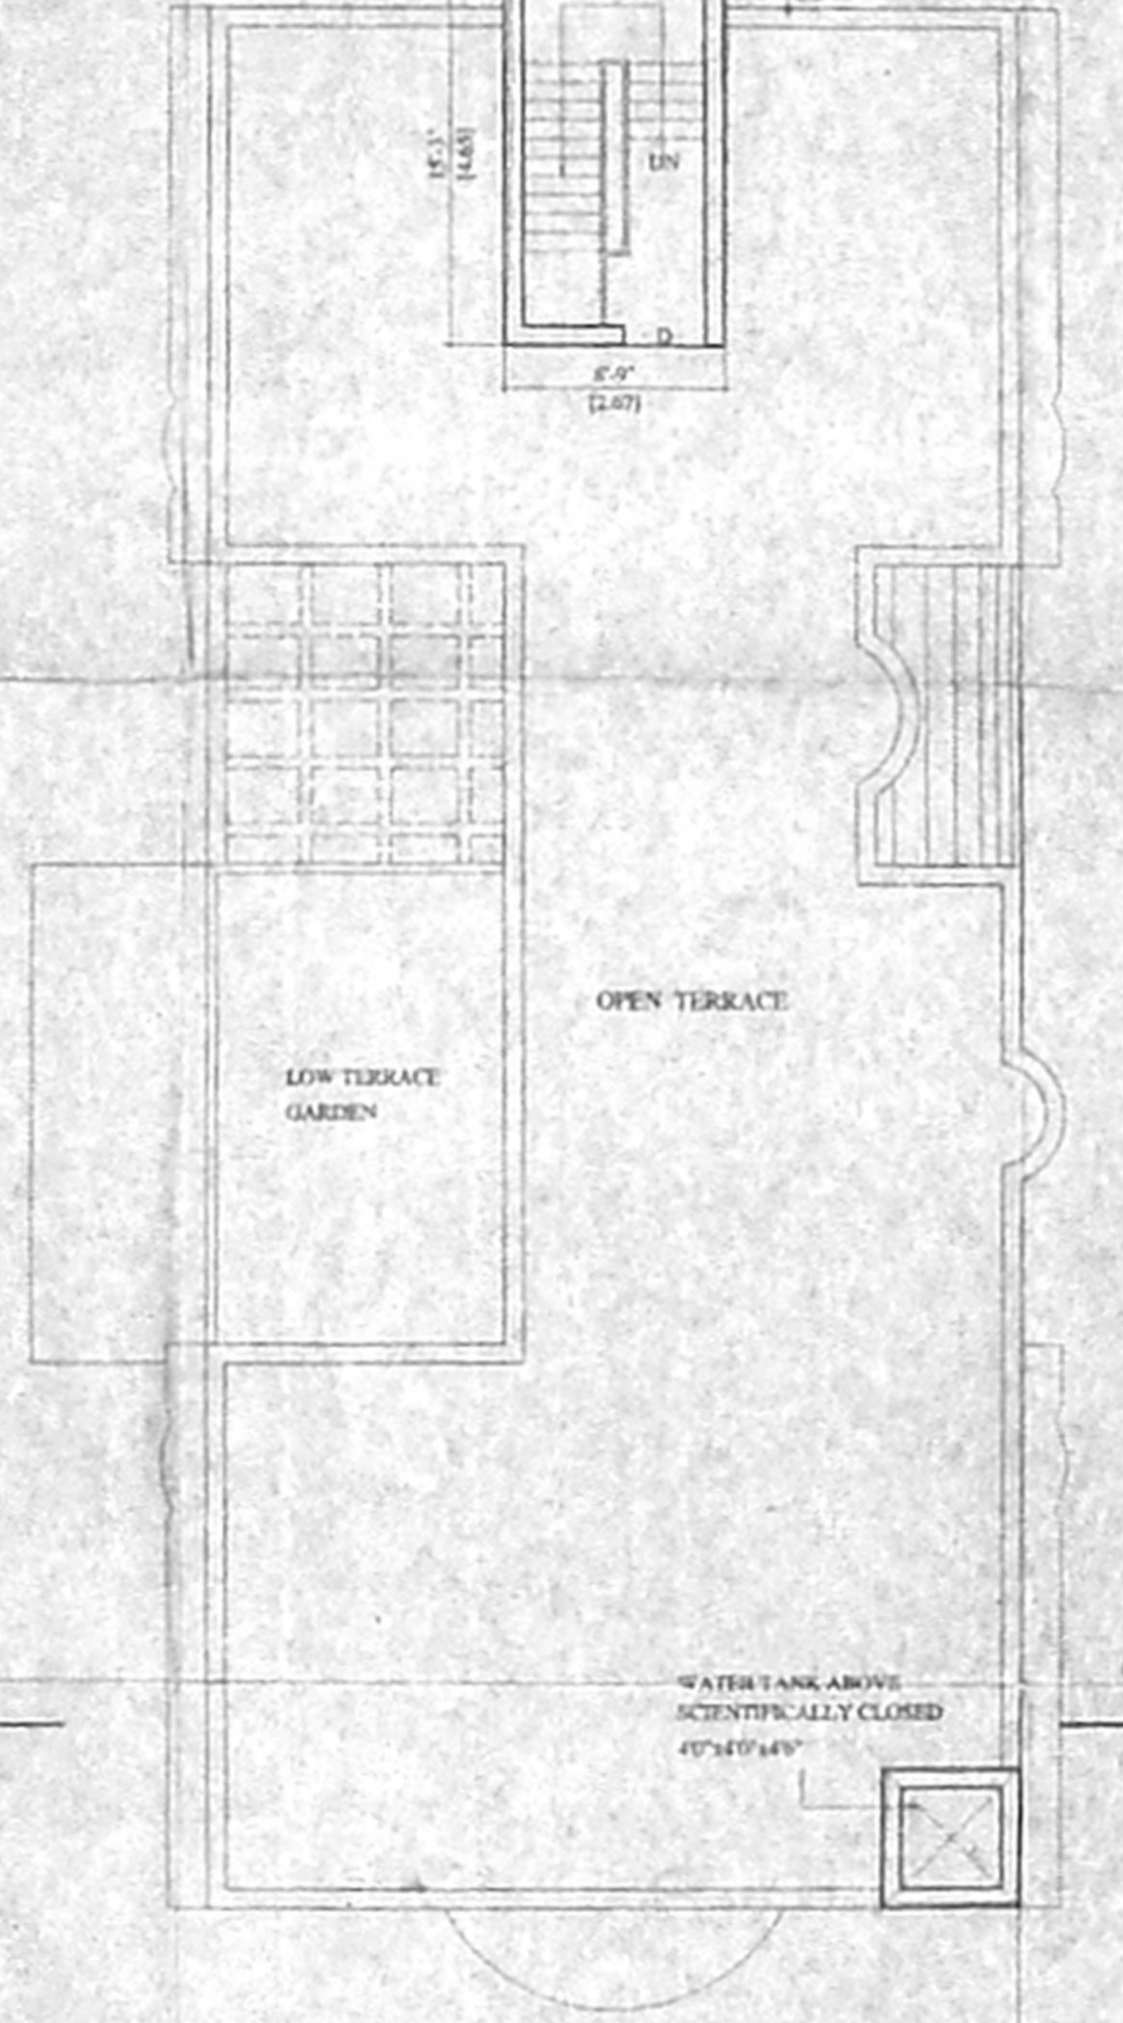

TERRACE PLAN