



OFFICE COPY

APPROVED  
 SUBJECT TO THE CONDITIONS IN THE OFFICE LETTERS  
 FOR MEMBER SECRETARY  
 CHENNAI METROPOLITAN  
 DEVELOPMENT AUTHORITY  
 CHENNAI-600 005


**SPECIFICATION**  
 FOUNDATION WITH C.C. 1:4:8 30CM  
 SAND FILLING FOR FOUNDATION AND BASEMENT  
 C.C. 1:2:4 FOR R.C.C. CHANNELS & SLAB E.C.  
 BRICK WORK IN CM 1:3 USING FIRST CLASS STOCK BRICK  
 FLOORING CONCRETE 4:8:16 CM THICK  
 FLOOR FINISHING WITH QUARTZ MOSAIC TILES 150x150  
 PLASTERING IN CM 1:3  
 COLOUR WASHING TWO COAT OVER ONE COAT OF WHITE WASHING  
 WEATHERING COURSE WITH BRICK JELLY AND LIME CONCRETE  
 FINISHED WITH COUNTRY FLAT TILES.

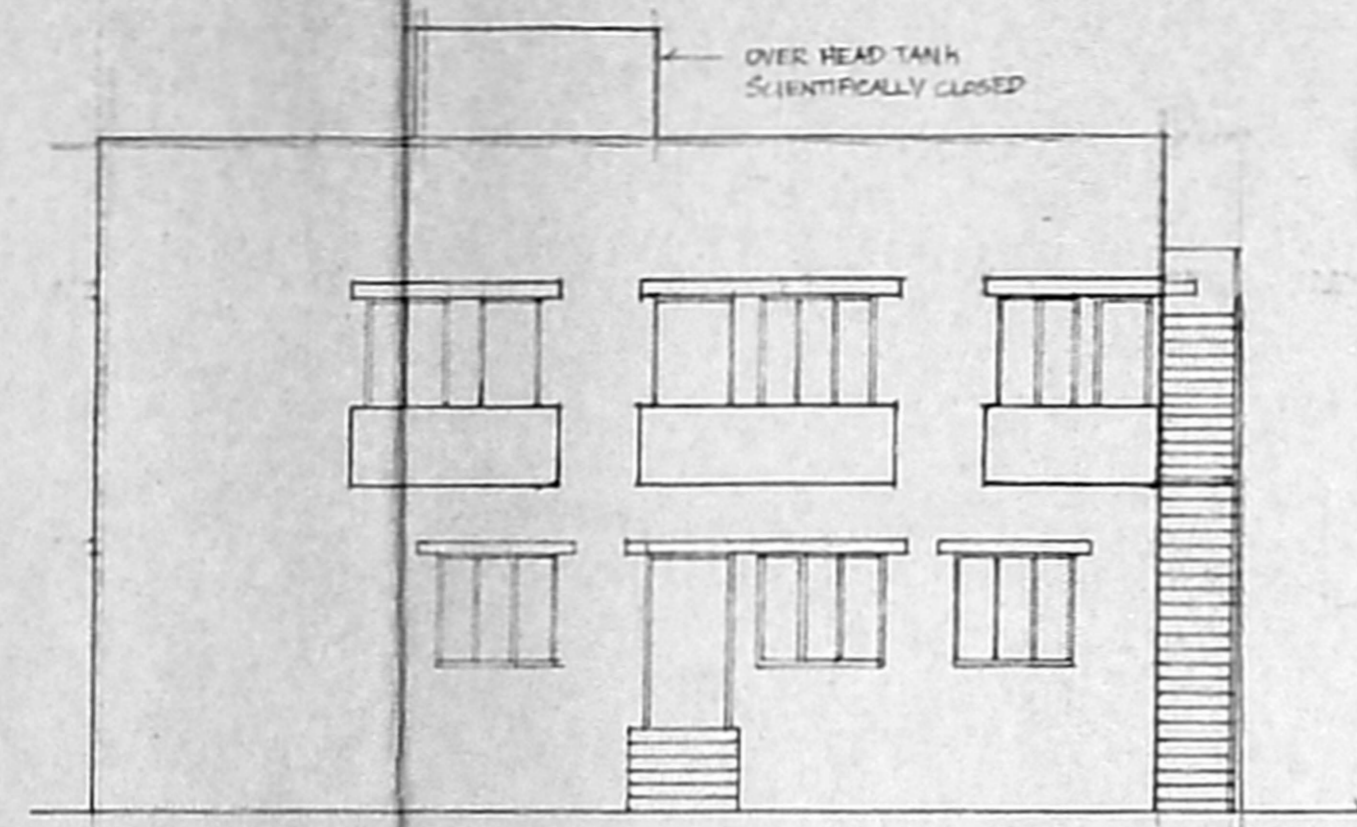

FRONT ELEVATION

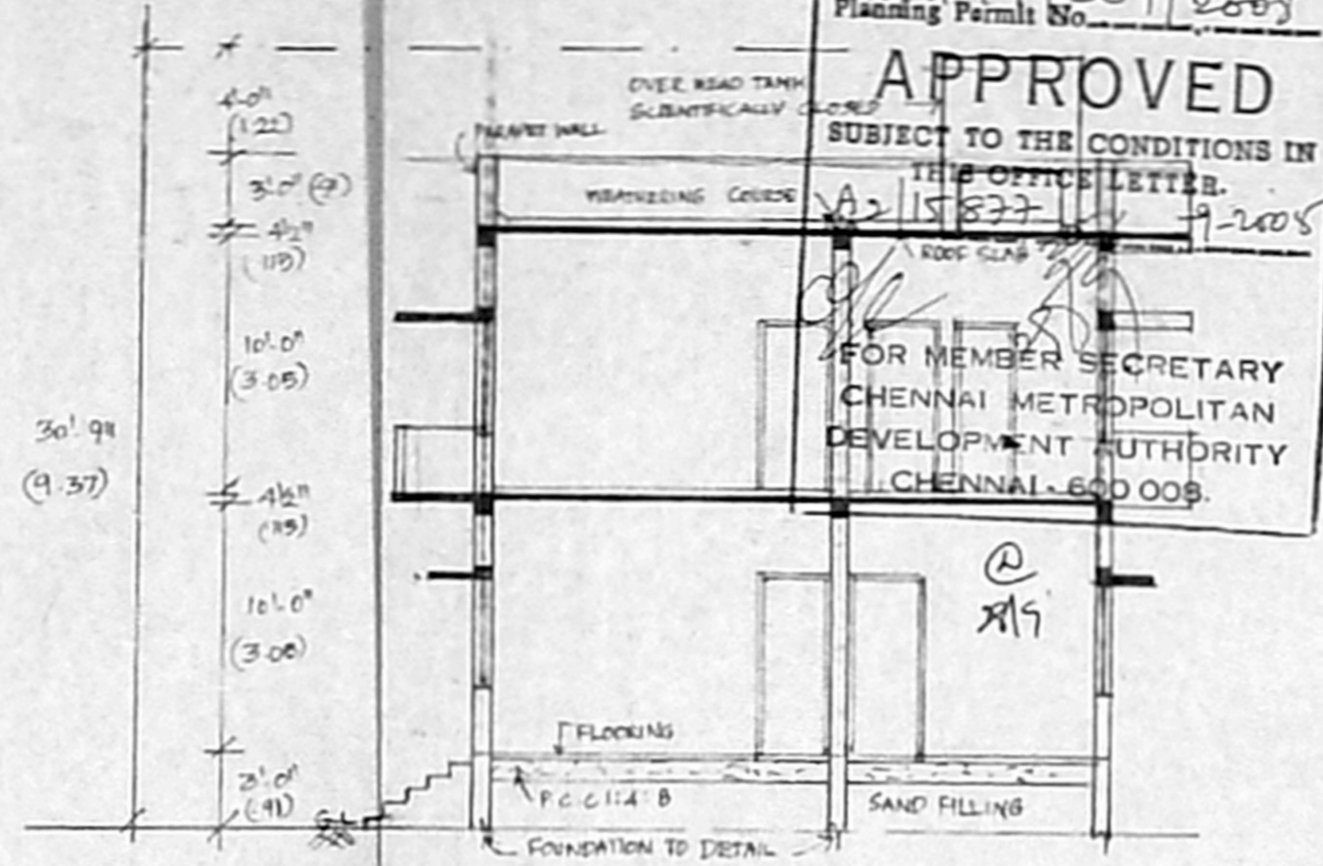

SECTION ON AA

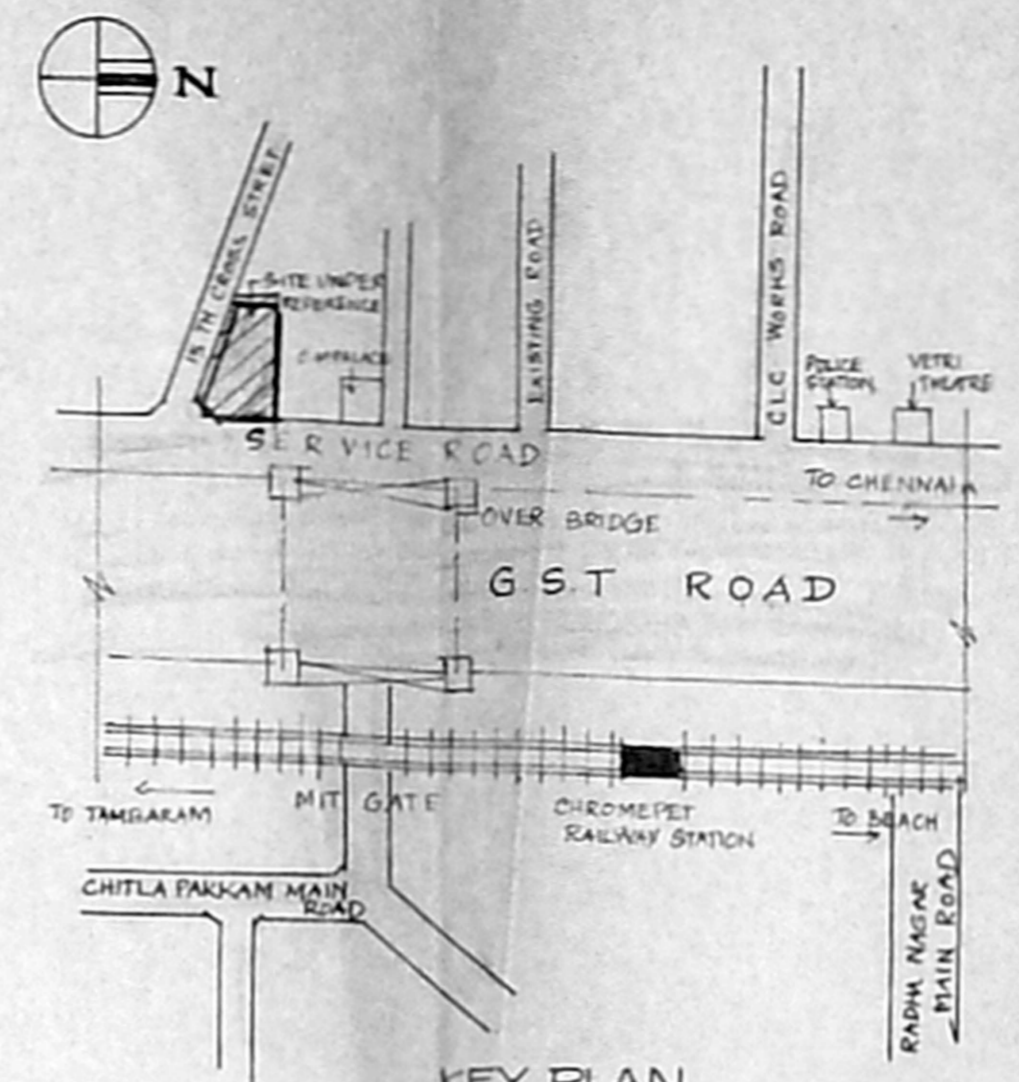

KEY PLAN  
 NOT TO SCALE

**SCHEDULE OF JOINERY** 89.7 x 52

M.D	MAIN DOOR	3'-3" x 7'-0"	1.00 x 2.13
D1	DOOR	3'-0" x 7'-0"	0.91 x 2.13
D2	DOOR	2'-6" x 7'-0"	0.76 x 2.13
W	WINDOW	5'-0" x 4'-6"	1.52 x 1.37
W1	WINDOW	4'-0" x 4'-6"	1.22 x 1.37
W2	WINDOW	3'-0" x 4'-6"	0.91 x 1.37
V	VENTILATOR	2'-6" x 1'-6"	0.76 x 0.45

**AREA STATEMENT**

	SFT	SQ.M (400 AS PER PART)
PLOT EXTENT	4212.06	391.30 AS PER PATT
GROUND FLOOR AREA	987.125	91.71
FIRST FLOOR AREA	1093.625	101.60
TOTAL AREA	2080.75	193.31
PLOT COVERAGE	25.96%	
F.S.I	0.49	
OPEN STAIR CASE	123 SFT	11.43 M <sup>2</sup>

**COLOUR INDEX**

PROPOSED	=====
BOUNDARY	=====
ROAD	=====


SCALE 1"=8'-0" ALL DIMENSION ARE IN FEET AND METRE

PLAN SHOWING THE PROPOSED CONSTRUCTION OF RESIDENTIAL BUILDING AT DOOR NO: (124) (350) 276 NEW GRAND SOUTH TRUNK ROAD IN SURVEY NO: 530/5 (PART) OF ZAMIN PALLAVARAM VILLAGE, PALLAVAPURAM MUNICIPAL LIMIT, TAMBARAM TALUK, KANCHIPURAM DISTRICT. SURVEY NO: 530/5A2 (AS PER PATTI).


OWNER SIGNATURE

N. Malavaram  
 Phone: 2415134  
 N. MALAVARAYAN, J. E.  
 LICENSED SURVEYOR  
 Regd. No. 3422/95 FI  
 Pallavapuram Municipality  
 12 PANCHAYAT COLONY  
 RADHA NAGAR, CHADMEPET  
 CHENNAI-600 044


LICENSED SURVEYOR

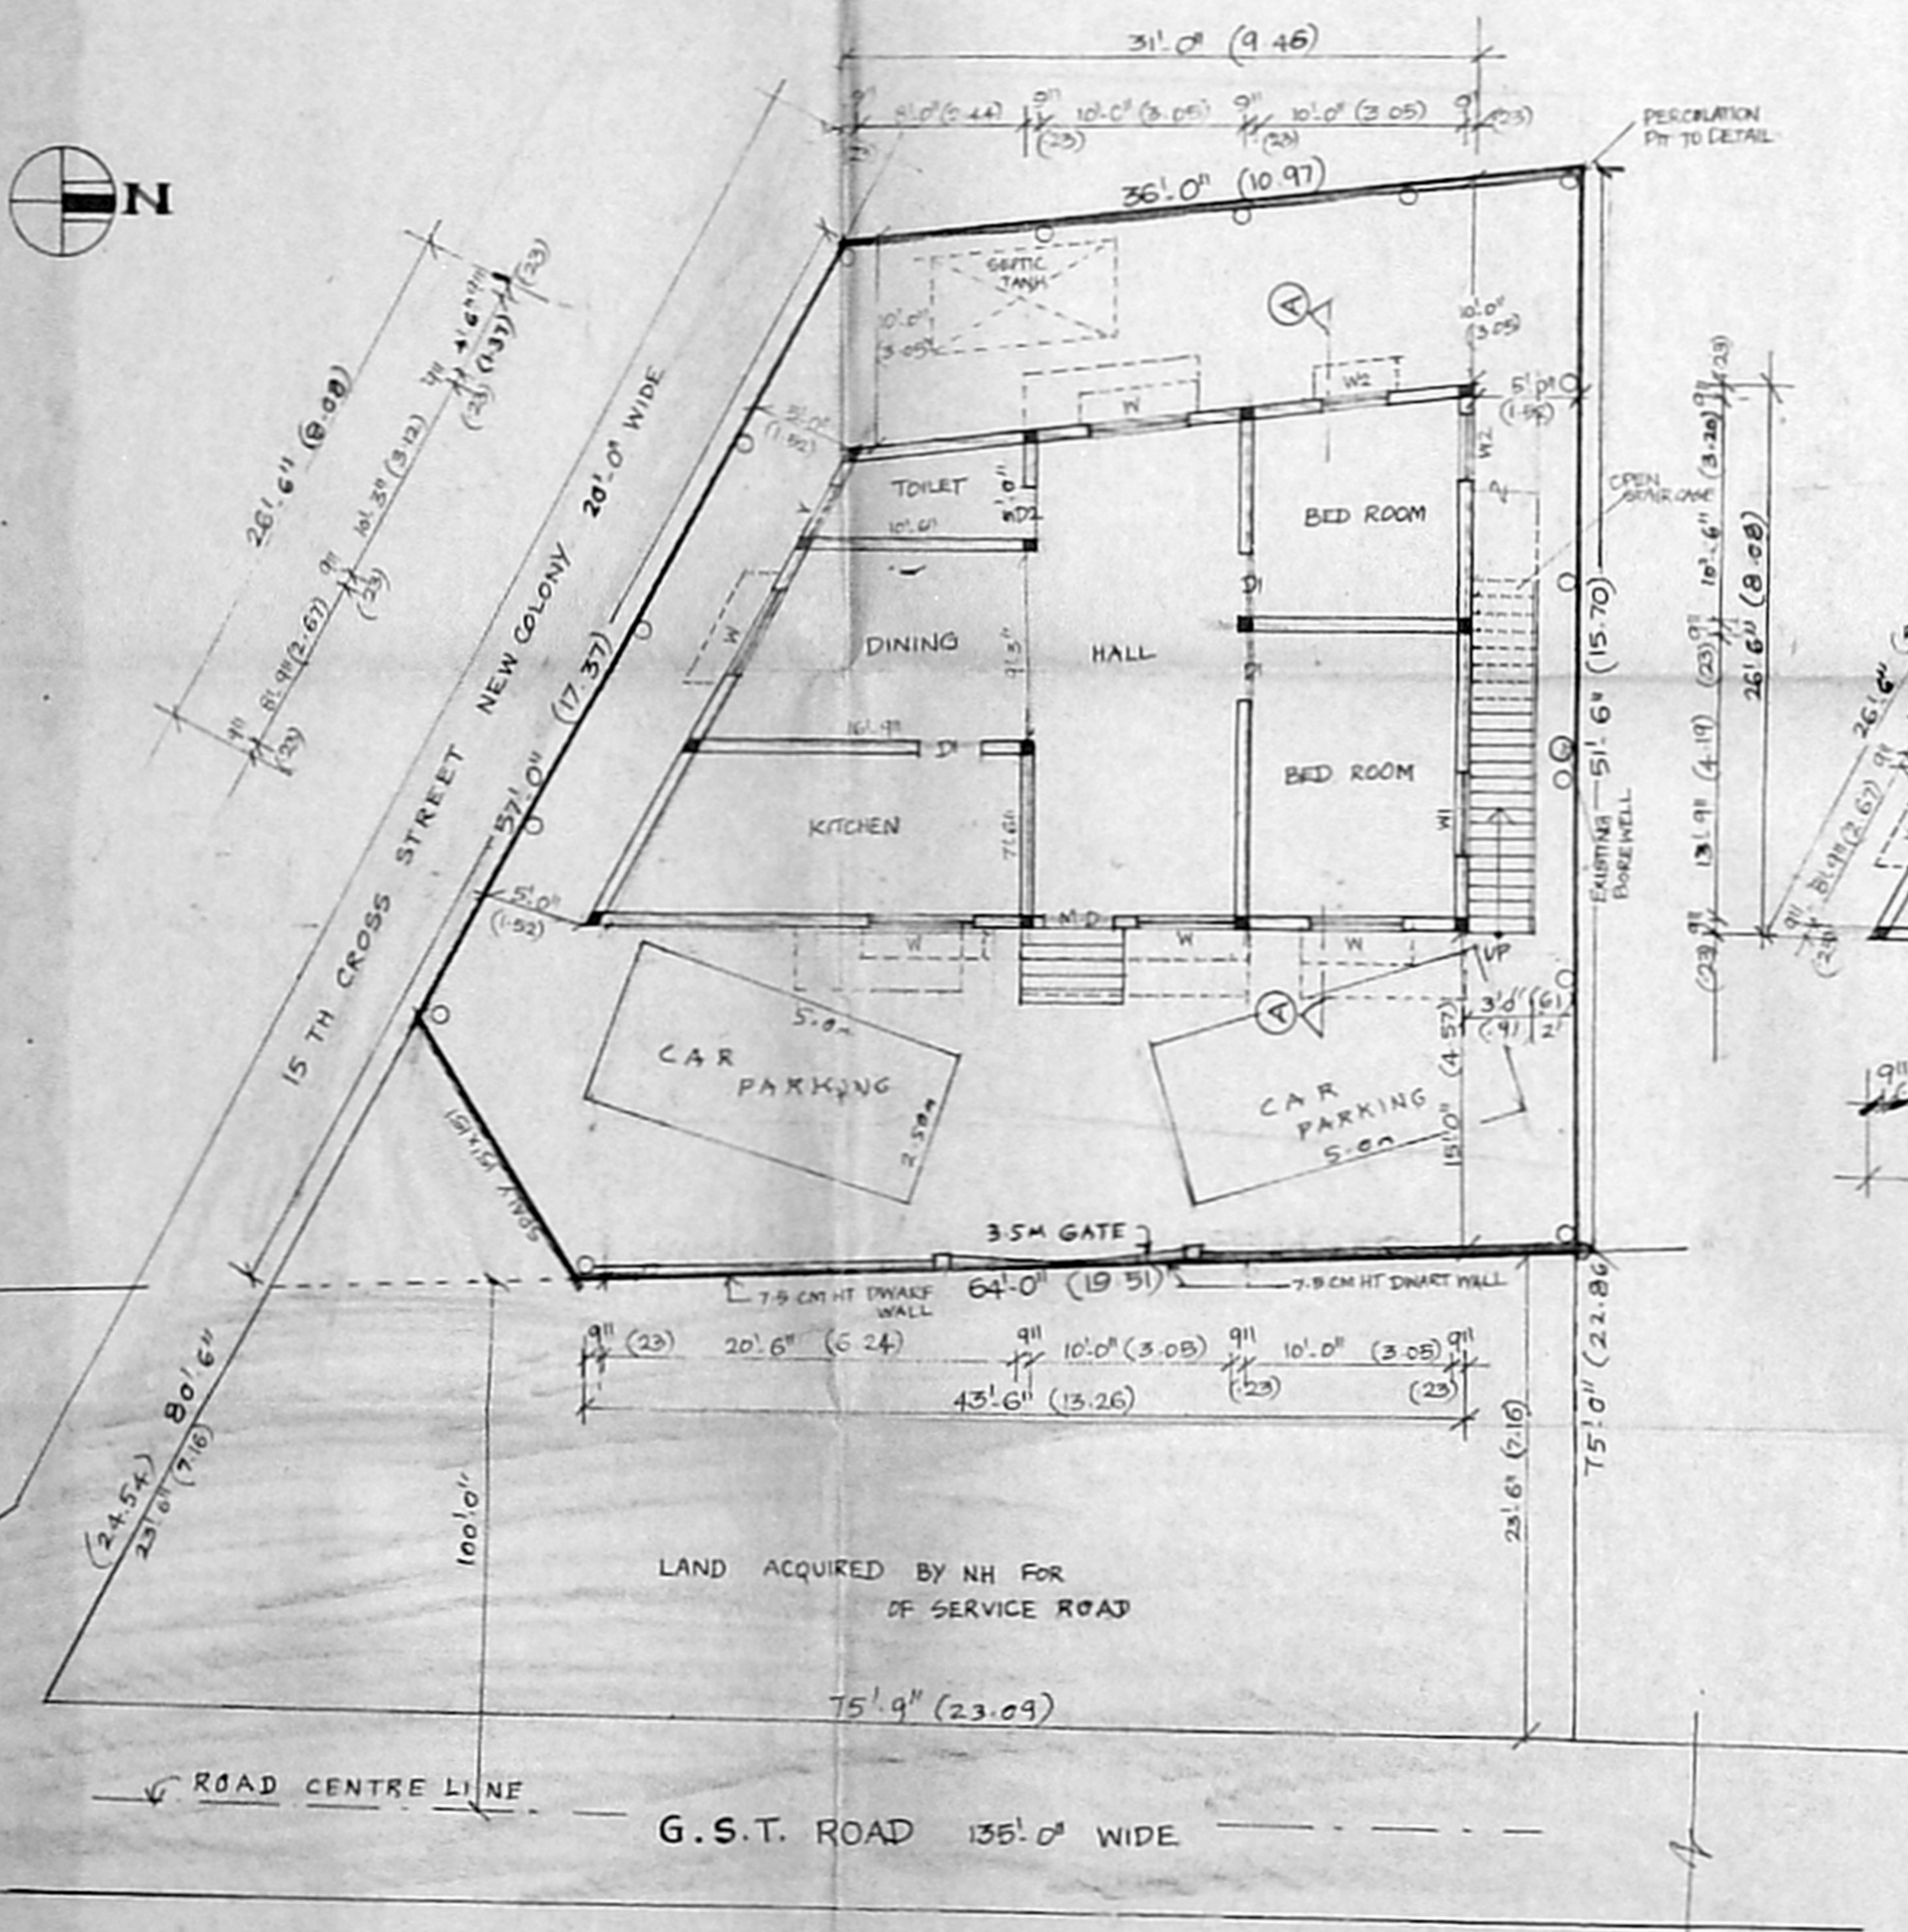


GROUND FLOOR PLAN  
 CUM SITE PLAN

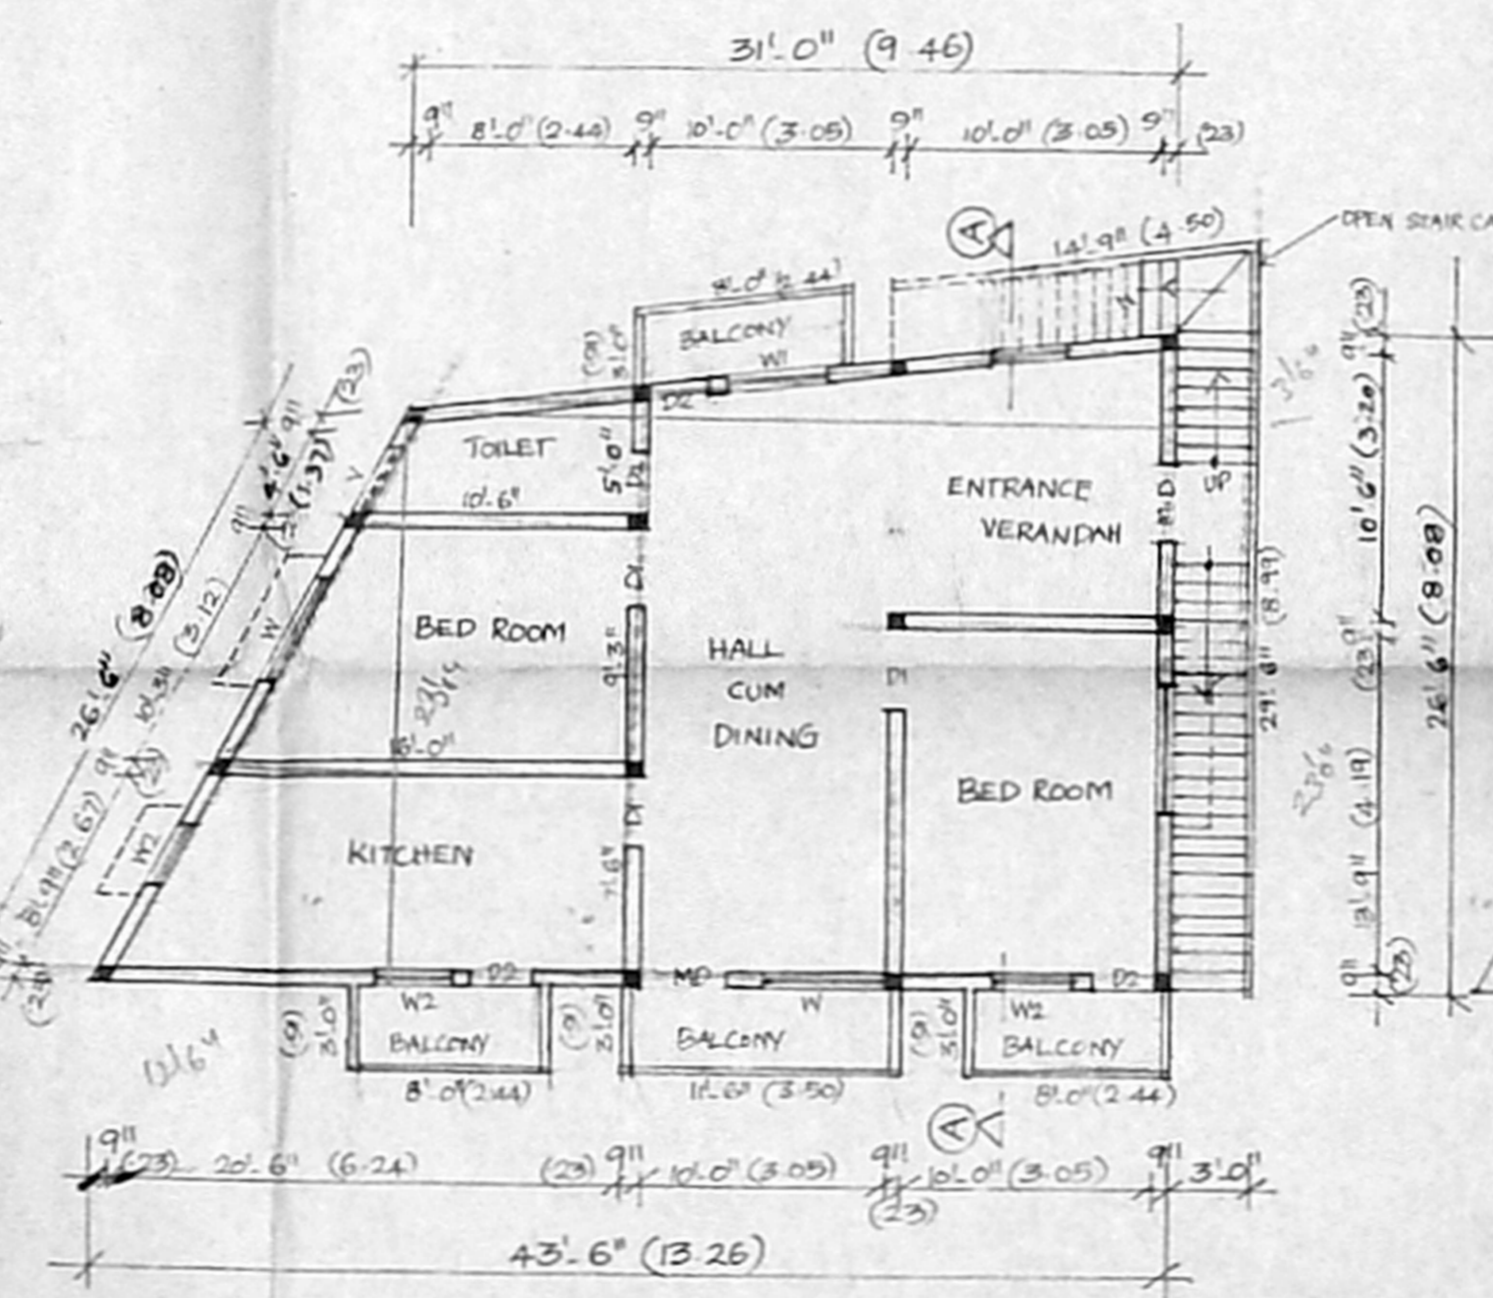


FIRST FLOOR PLAN

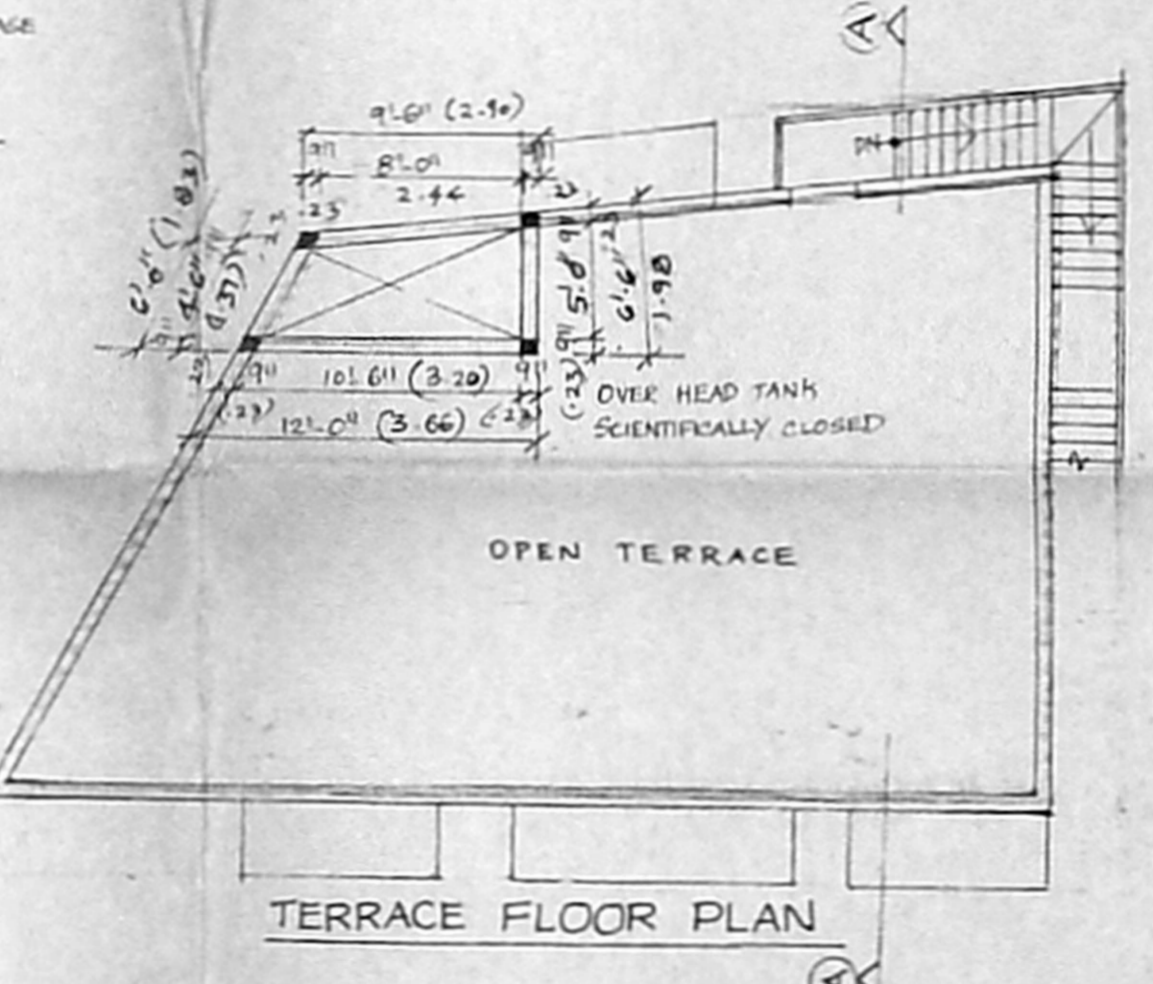


TERRACE FLOOR PLAN

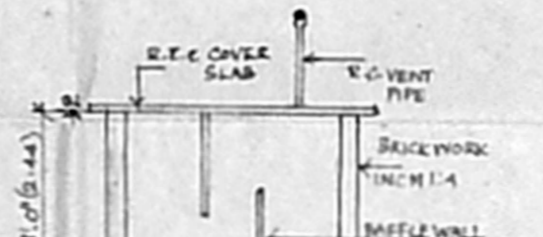


SECTION OF SEPTIC TANK

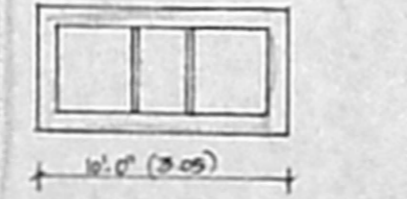


PLAN OF SEPTIC TANK

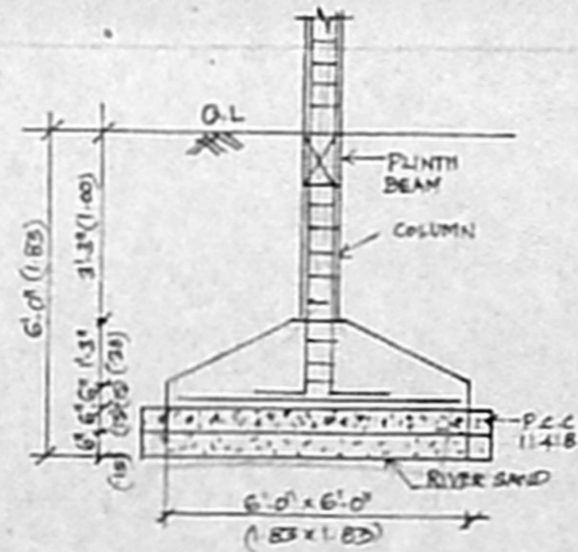


FOUNDATION DETAIL

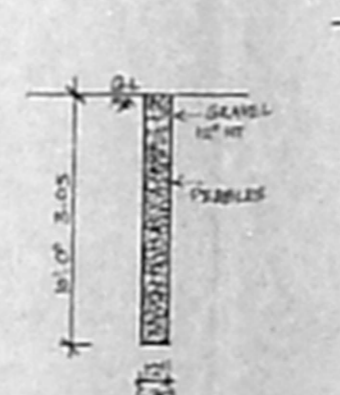

PERCUSSION PIT

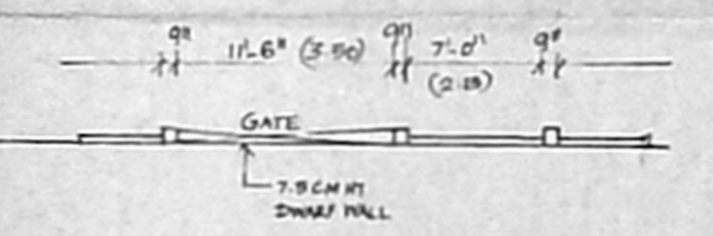

PLAN OF COMPOUND WALL

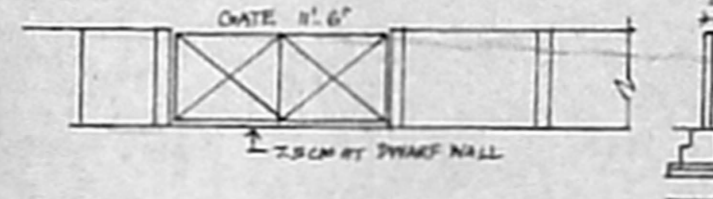

ELEVATION



SECTION