

PLAN SHOWING THE PROPOSED TOYS MAKING UNIT AND RESIDENTIAL BUILDING AT RATAKILPAKKAM VILLAGE, COMPRISED S.NO 35A, RATAKILPAKKAM TAMBARAM TALUK, KANCHEPURAM DISTRICT.
 SCALE 1"=8'-0"

- SPECIFICATIONS**
1. FOUNDATION CONCRETE RCC 1:4:8
 2. SUPER STRUCTURE, B.W CM 1:6
 3. SLAB, BEAM LITEL R.C.C 1:2:4
 4. FLOORING IN MOSAIC TILES
 5. JOINERY 2ND CLASS HARD WOOD

- SCHEDULE OF JOINERY**
- D₁ - DOOR 3'-3" x 7'-0"
 - D₂ - DOOR 3'-0" x 7'-0"
 - D₃ - DOOR 2'-6" x 7'-0"
 - R.S - FOLDING SHUTTER 8'-0" x 7'-0"
 - W - WINDOW 6'-0" x 4'-0"
 - W₁ - WINDOW 4'-0" x 4'-0"
 - V - VENTILATOR 2'-0" x 2'-0"

AREA DETAILS

| | sqft | sqm |
|----------------|------|--------|
| EXTENT OF PLOT | 2100 | 223.05 |
| GROUND FLOOR | 480 | 44.60 |
| FIRST FLOOR | 627 | 58.27 |
| PLOT COVERAGE | 26% | |
| F.S.L | 0.46 | |

LEGEND

| | |
|----------|--|
| PROPOSED | |
| ROAD | |
| BOUNDARY | |


MACHINERY DETAILS

| | |
|-------------------|-------|
| PASTING MACHINE | 1 HP |
| CUTTING MACHINE | 1 HP |
| STITCHING MACHINE | 1 HP |
| TOTAL | 3 HP |
| NUMBER OF WORKERS | 5 NOS |


V. S. SATHYANARAYAN D.C.E.
 Licensed Surveyor BY / 90.92,
 CORPORATION OF MADRAS,
 3 & 5, Park Mills Road,
 CHENNAI - 600 011.
 Licensed Surveyor

OFFICE COPY


A/1229/649/2005
 Planning Permit No. A2/16877/05
APPROVED
 SUBJECT TO THE CONDITIONS IN THIS OFFICE LETTER
 No. 11-2005 Date 11-2005
 o/c M/S 5/11/07
 FOR MEMBER SECRETARY
 CHENNAI METROPOLITAN
 DEVELOPMENT AUTHORITY
 CHENNAI - 600 008.

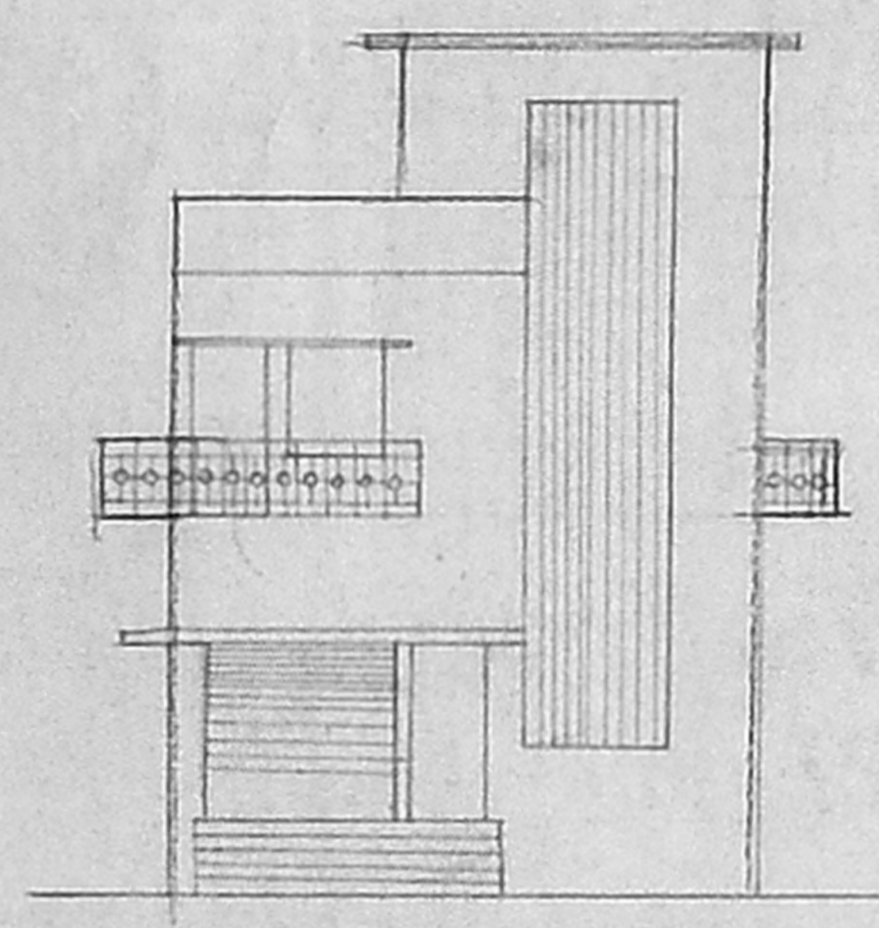

FRONT ELEVATION

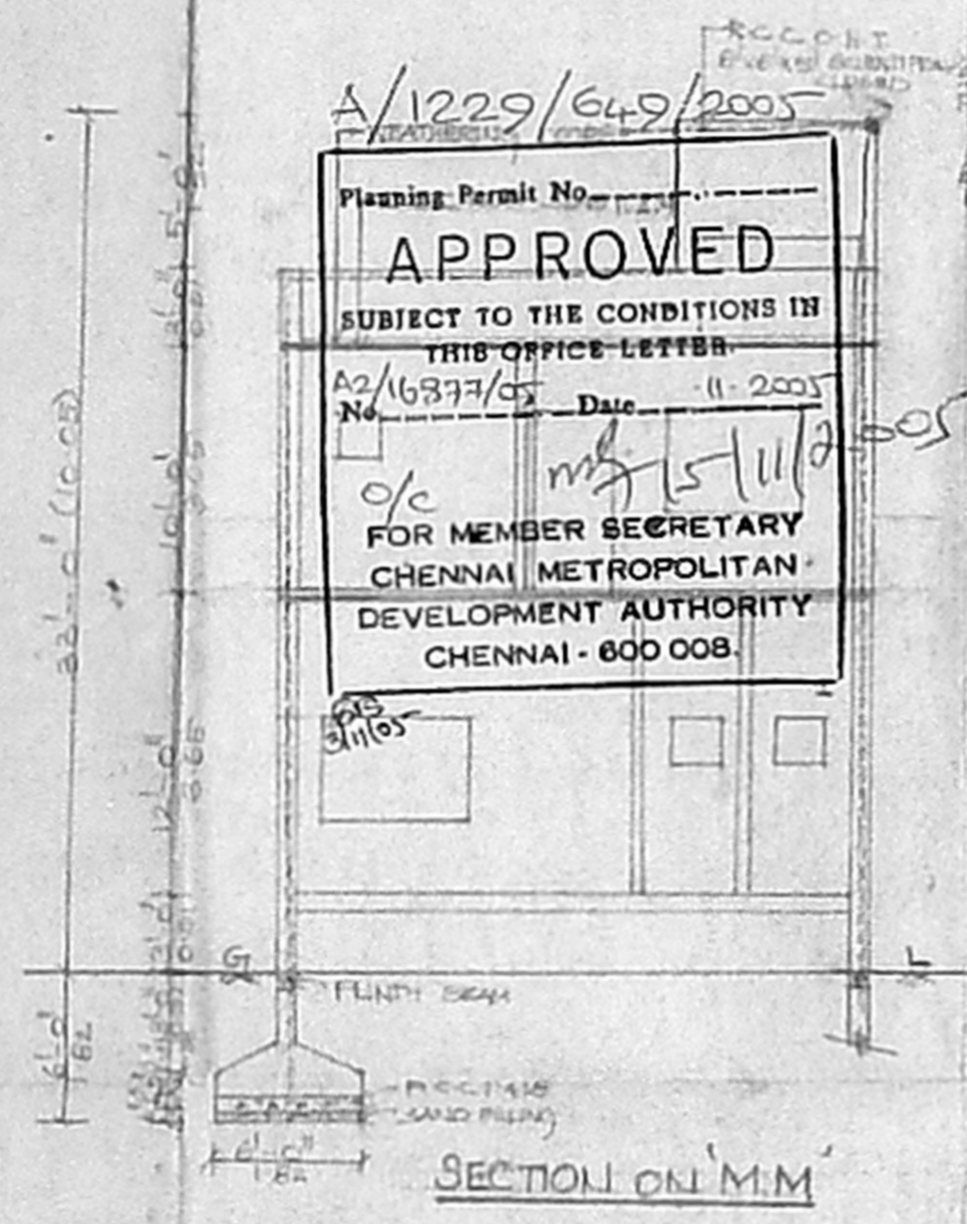


SECTION ON 'M.M'

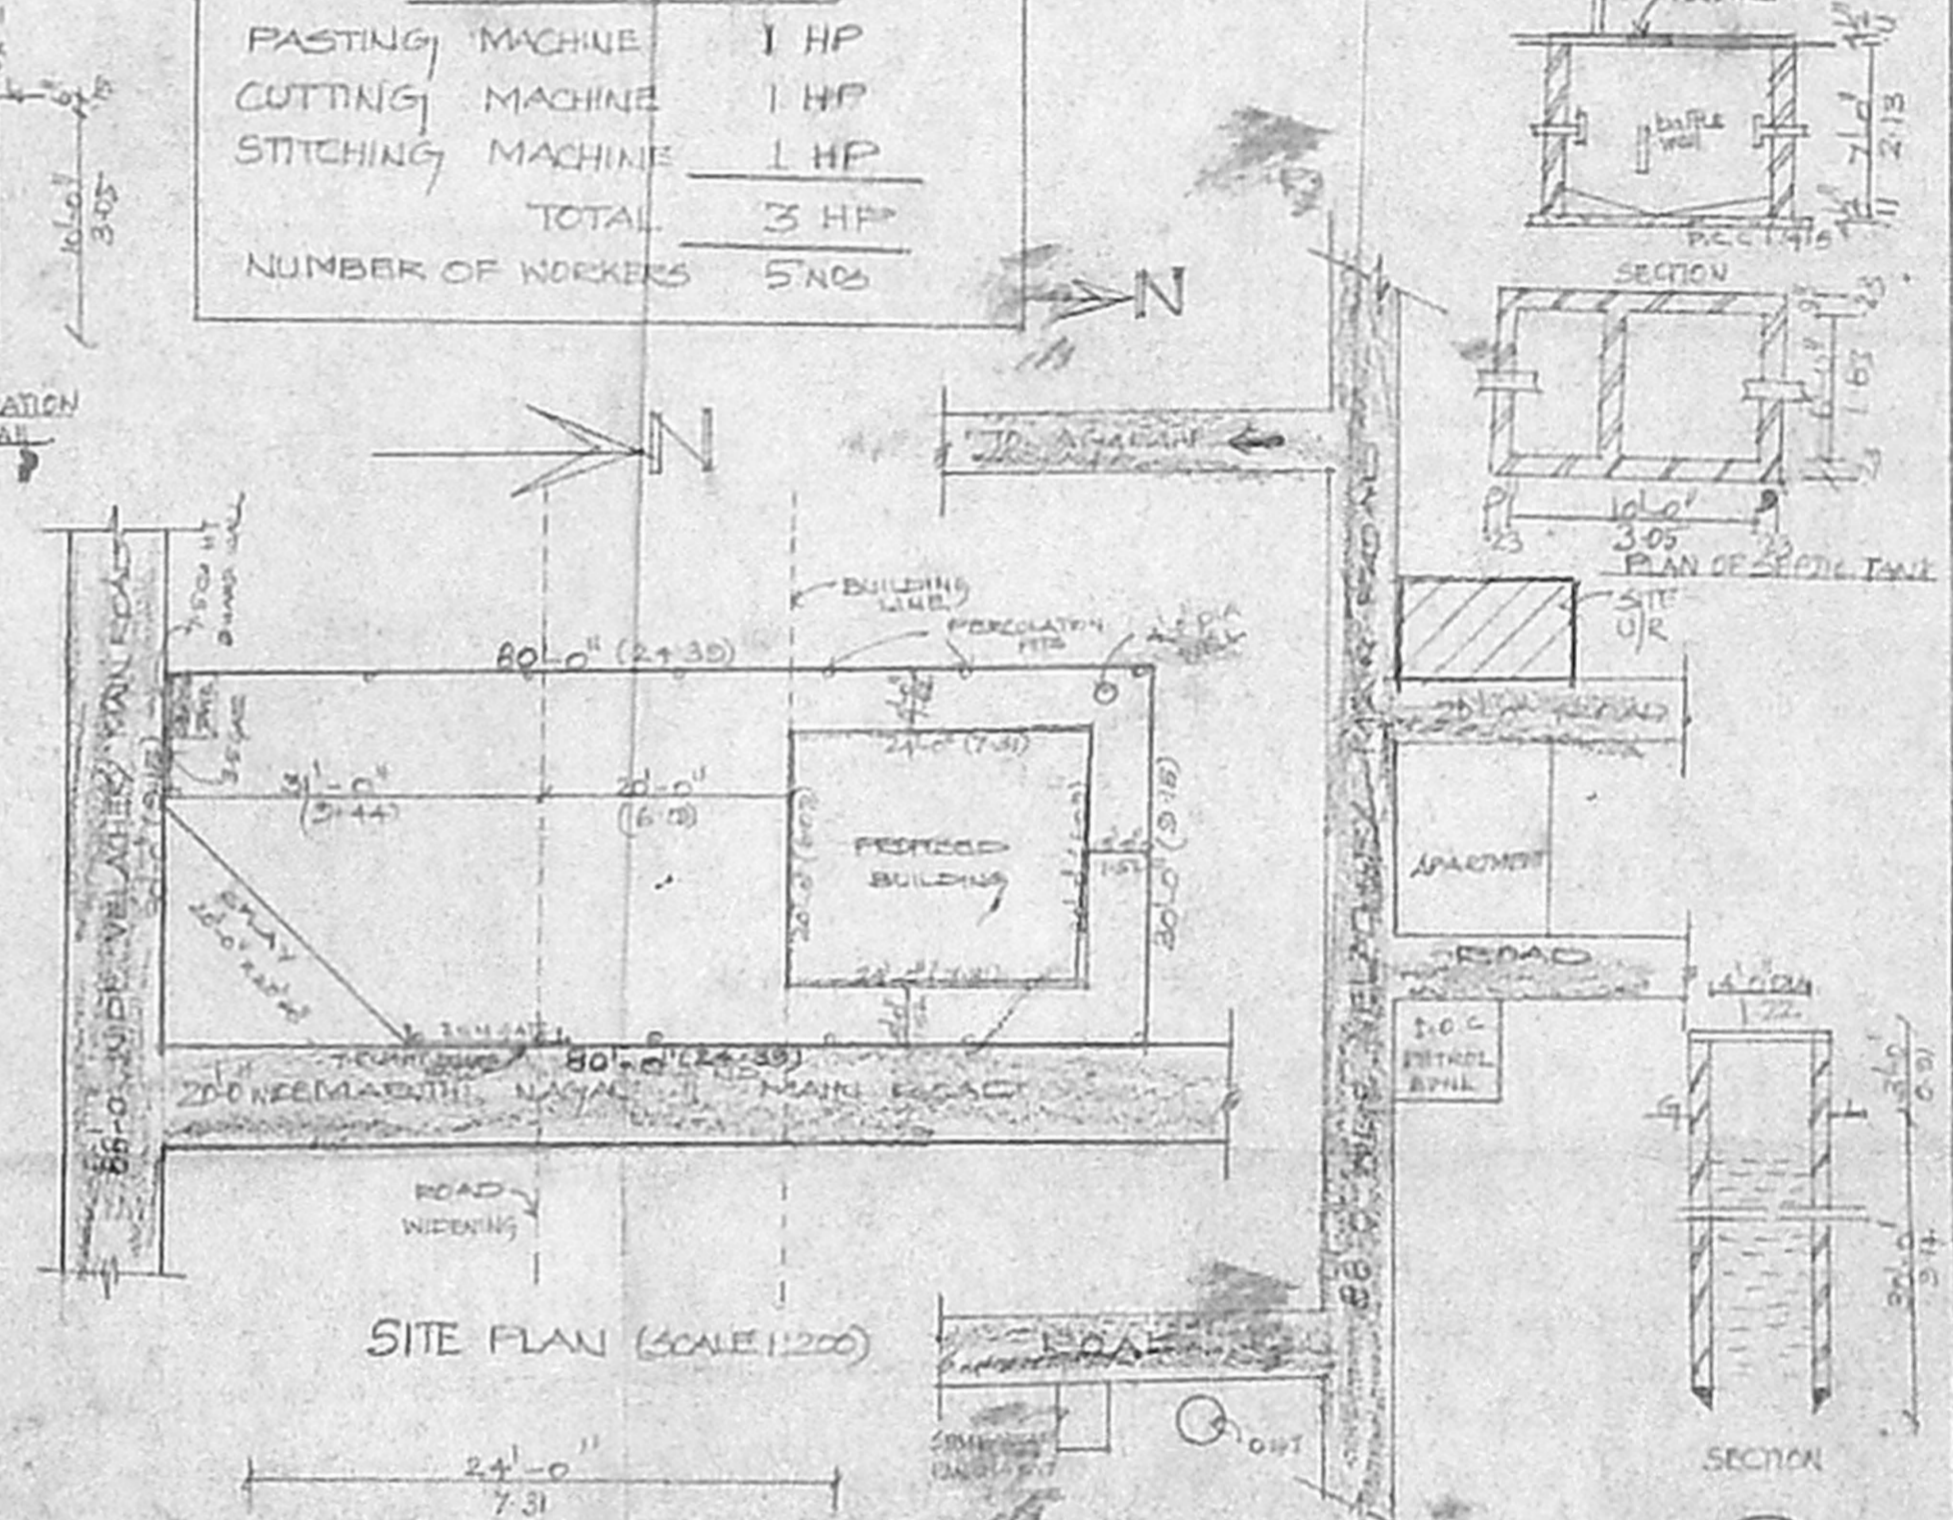


SITE PLAN (SCALE 1:200)


KEY PLAINITS

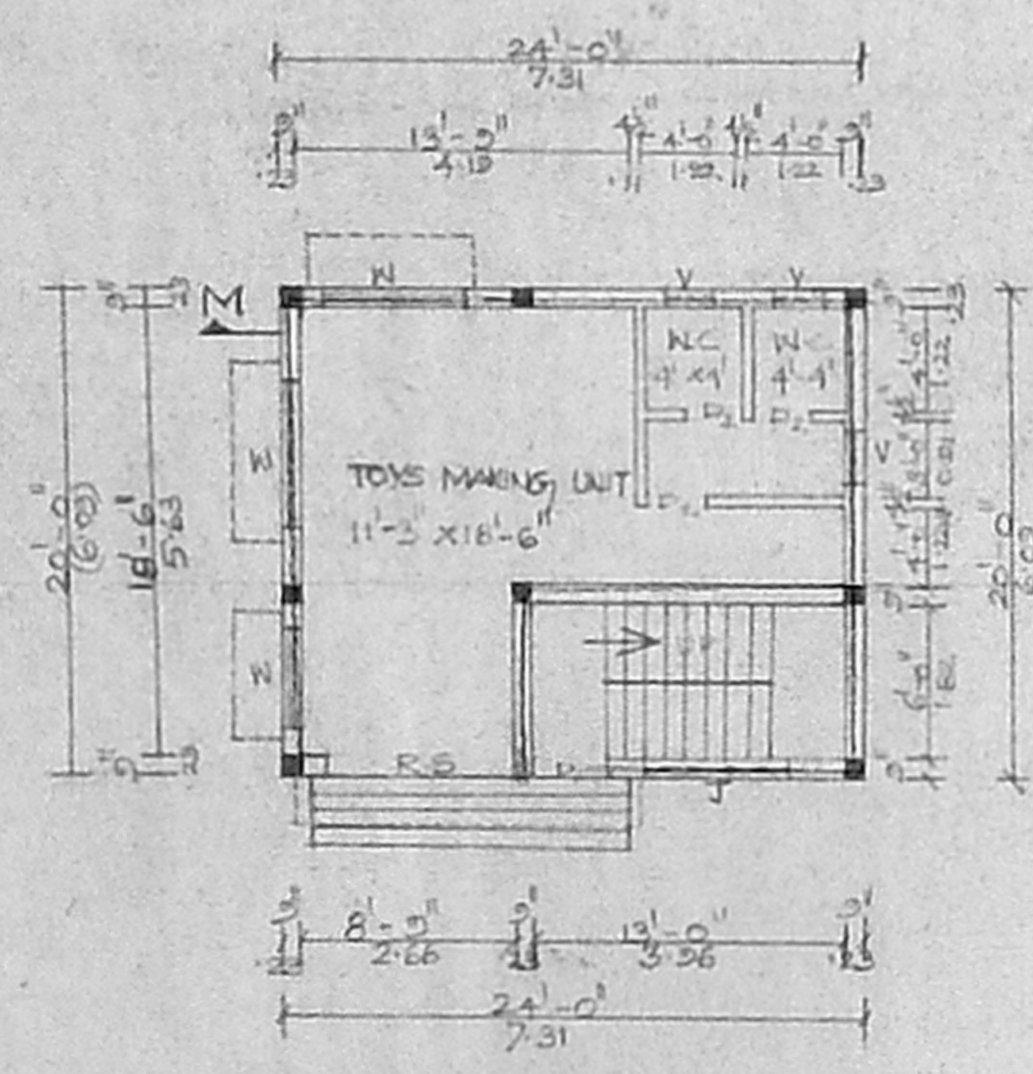


GROUND FLOOR PLAN

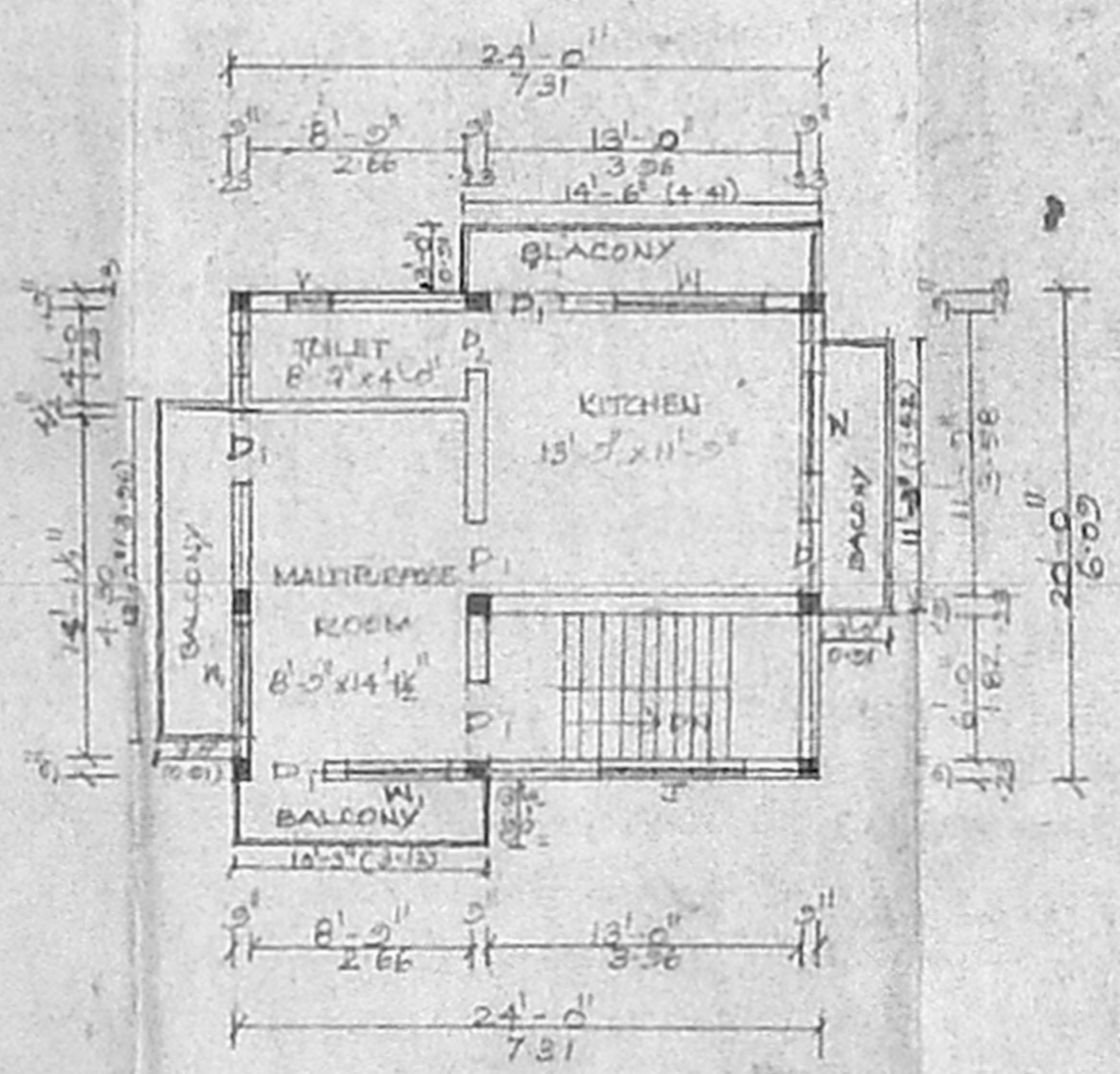

FIRST FLOOR PLAN

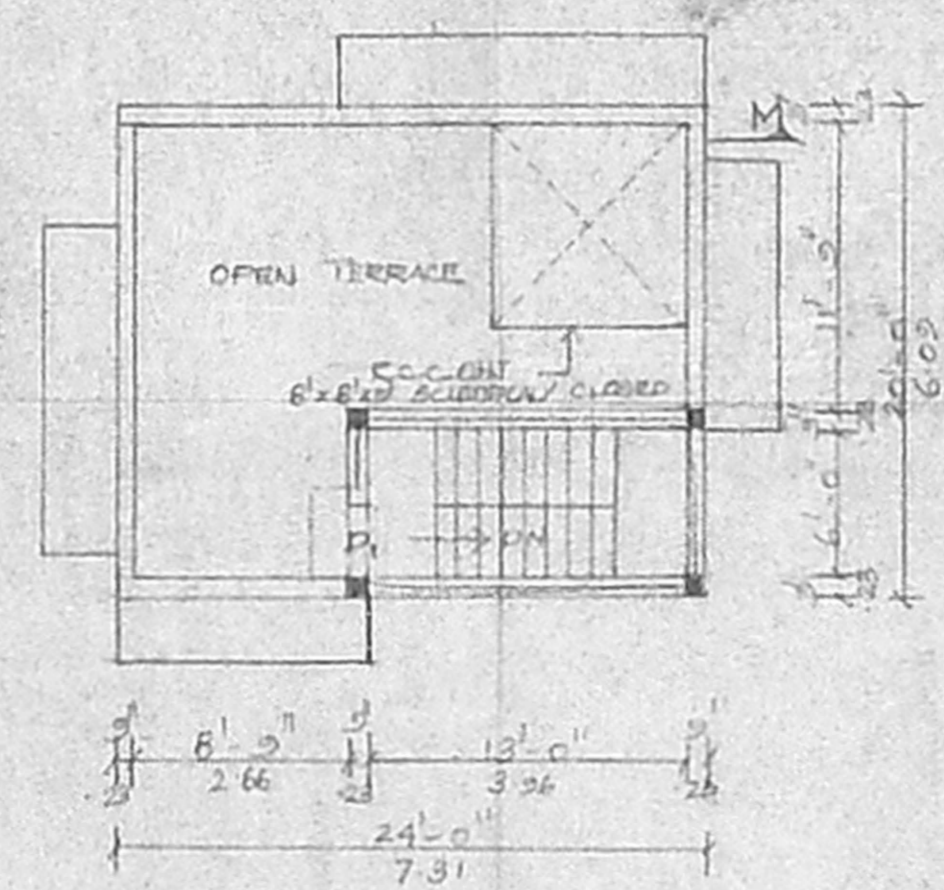

TERRACE FLOOR PLAN

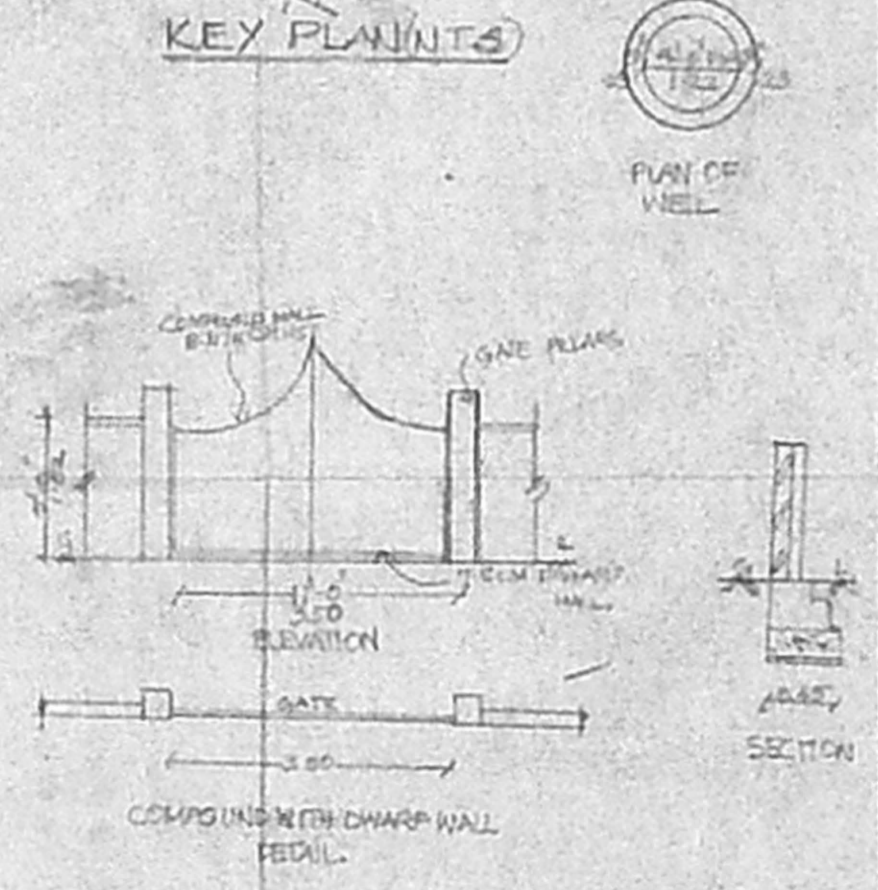

PLAN OF WELL

SECTION

COMPOUND WITH CHAMP WALL PEDIL