

FRONT ELEVATION

**திருவள்ளூர்**


**திட்ட வரைபட அனுமதி எண்**  
A/1994/292/06

**ஒப்பளிக்கப்பட்டது**  
இவ்வனுமதிக்க கட்ட எண் A/21020/05  
நாள் 18-7-06...ல் குறிப்பிடப்பட்டுள்ள  
வரையறைகளுக்கு உட்பட்டது


**உறுப்பினர் செயலருக்காக**  
**சென்னைப் பெருநகர் வளர்ச்சிக்குழுமம்**  
சென்னை - 600 003.

SECTION ON AA


KEY PLAN, NOT TO SCALE

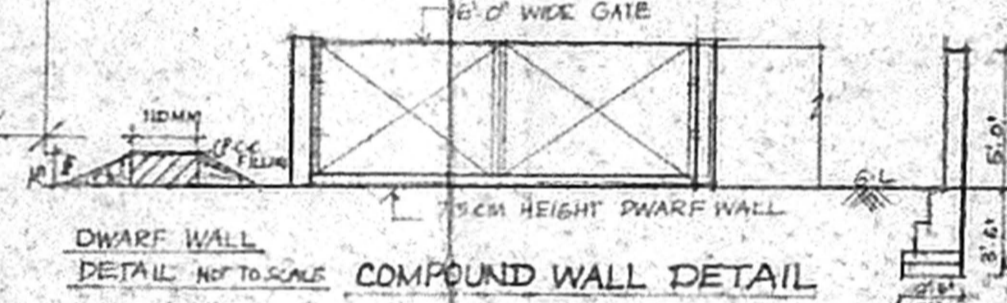


COMPOUND WALL DETAIL

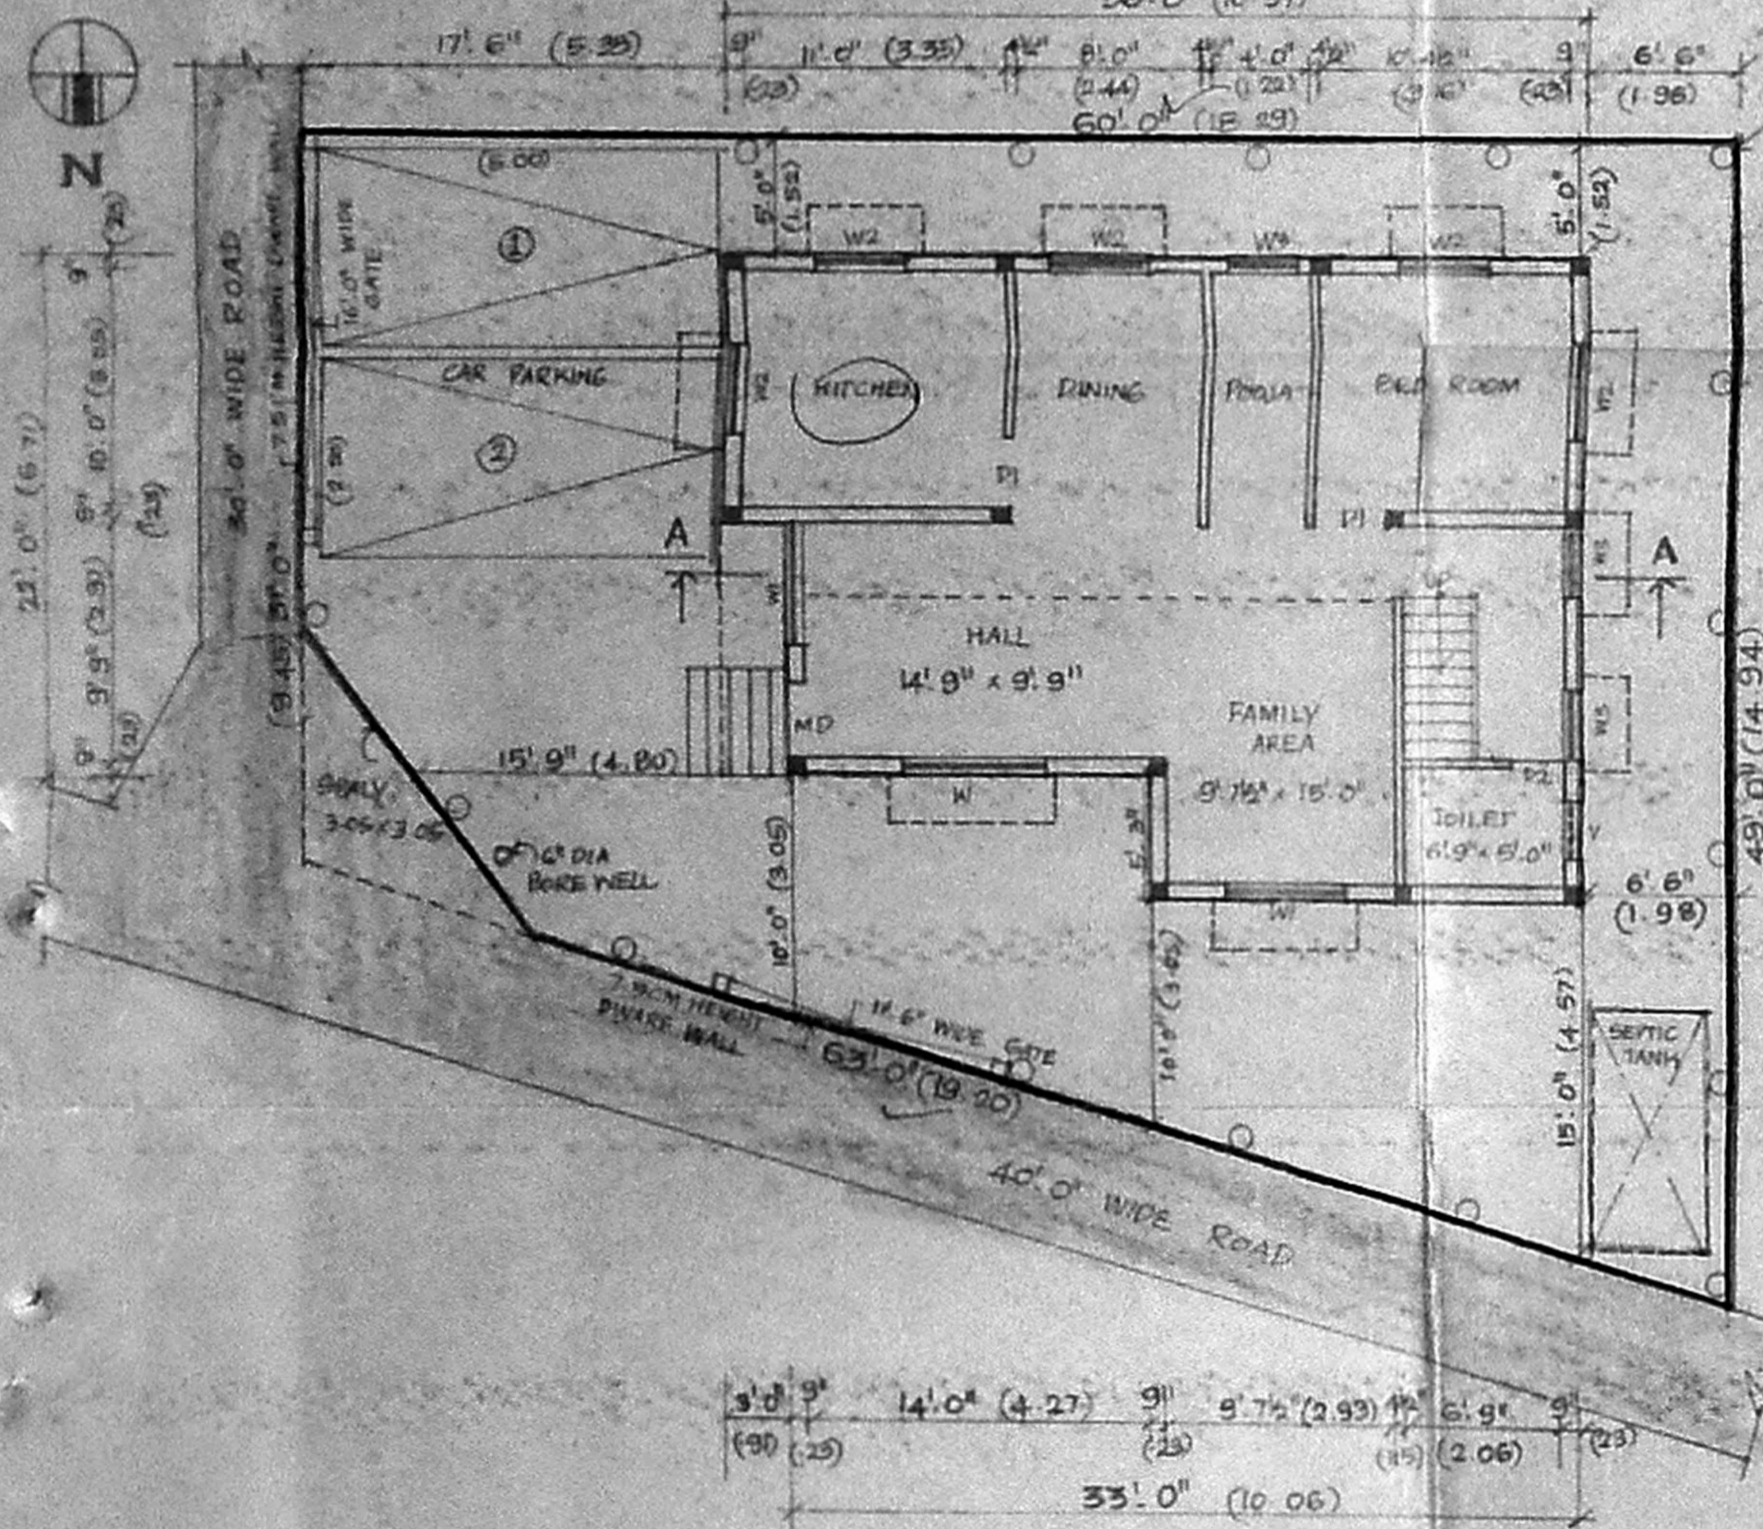


GROUND FLOOR PLAN CUM SITE PLAN

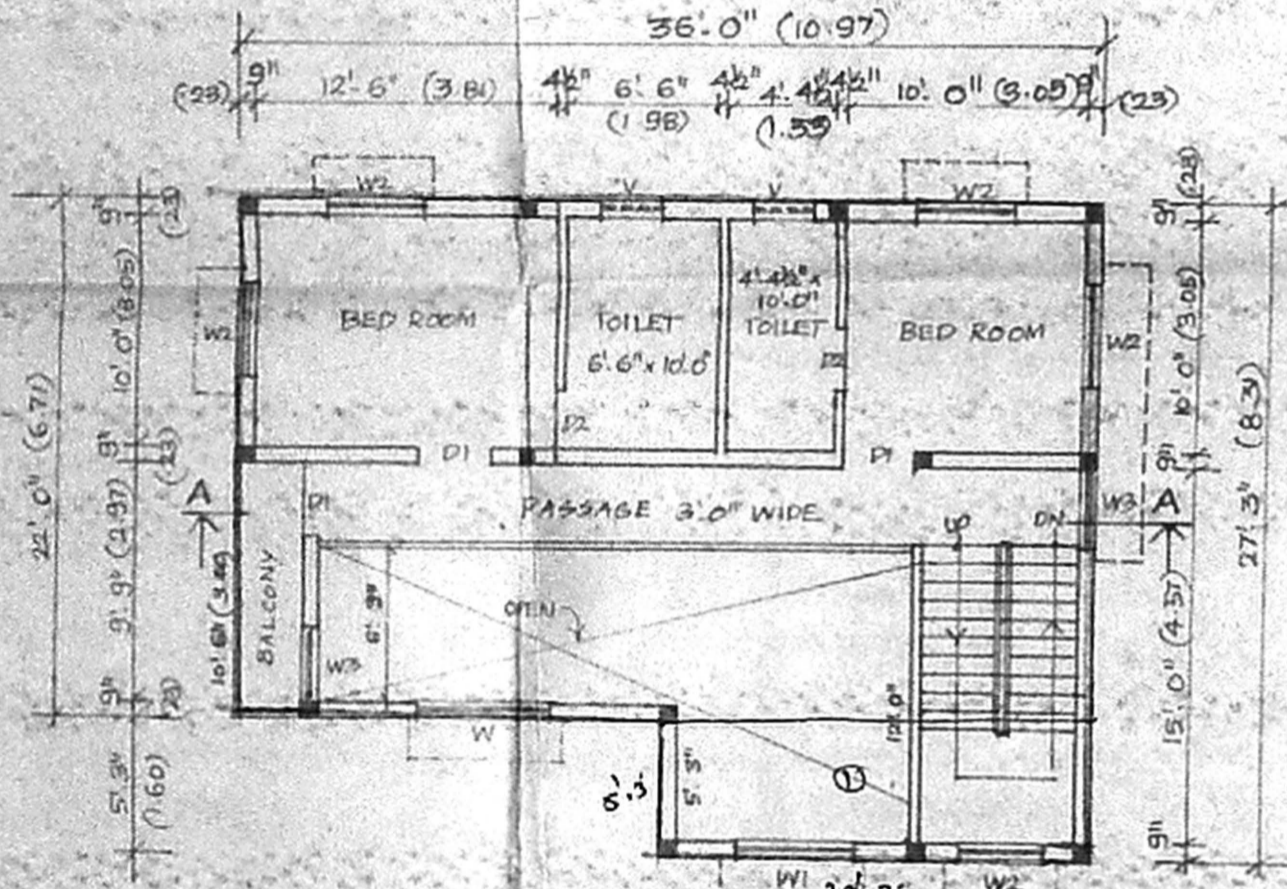

FIRST FLOOR PLAN

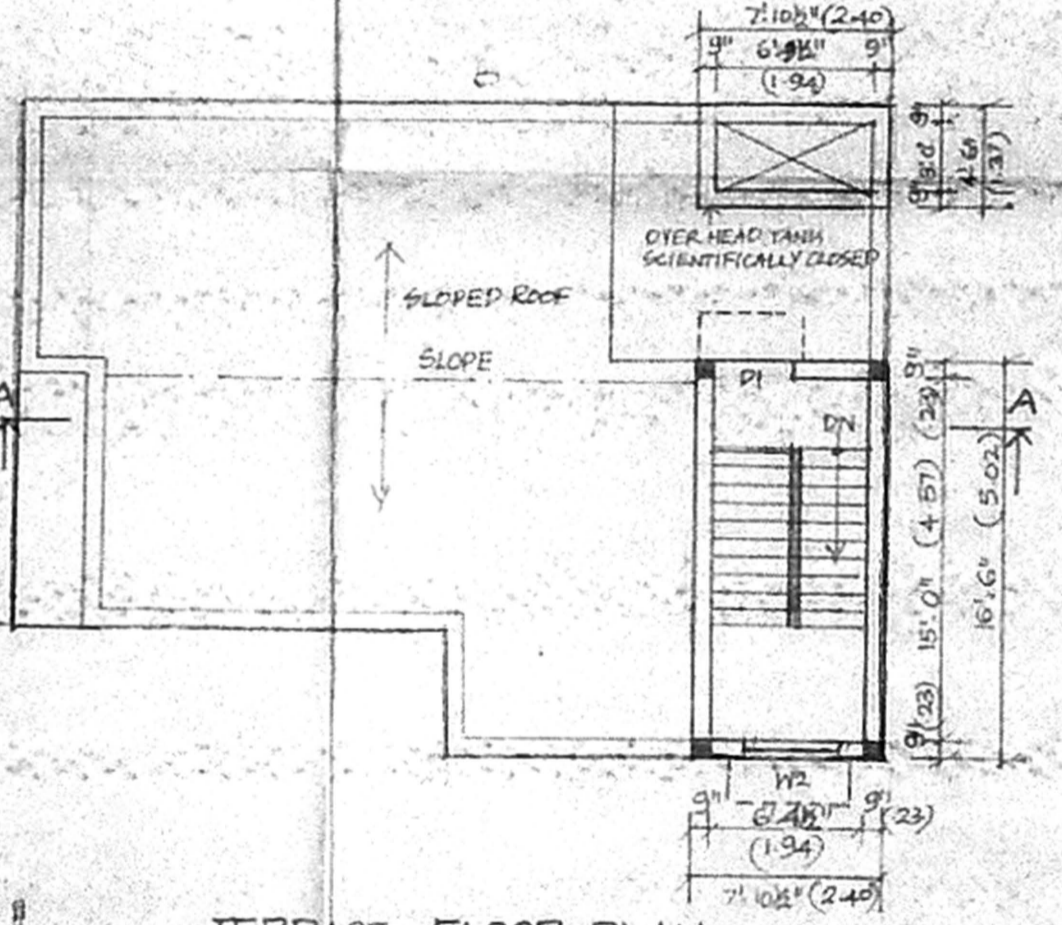


TERRACE FLOOR PLAN

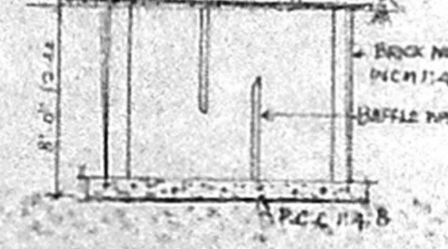


SECTION OF SEPTIC TANK



PLAN OF SEPTIC TANK

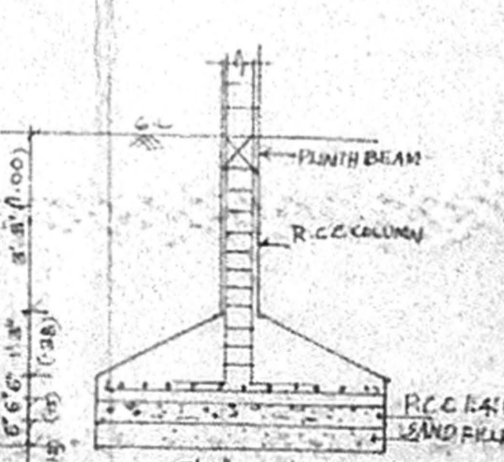

FOUNDATION DETAIL

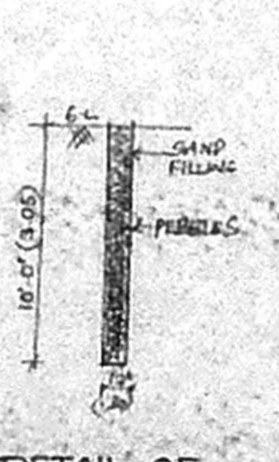

DETAIL OF PERCOLATION PIT

**SPECIFICATION**

FOUNDATION WITH C.C. 1:4:8 30CM THICK  
SAND FILLINGS FOR FOUNDATION AND BASEMENT  
C.C. 1:2:4 FOR LINTEL SUNSHADE SLAB ETC.  
BRICK WORK IN CM 1:5 USING 1ST CLASS BRICK  
FLOORING CONCRETE 1:4:8 10CM THICK  
FLOOR FINISHING WITH QUALITY MOSAIC  
PLASTERING IN CM 1:5 12MM THICK R.P III  
COLOUR WASHING TWO COAT OVER ONE COAT OF WHITE  
WEATHERING COURSE WITH BRICK JELLY LIME CONCT  
FINISHED WITH GLOSSY PILES

**திருத்திய வரைபடம்**  
15/11/06

**SCHEDULE**

|    |            |             |             |
|----|------------|-------------|-------------|
| MD | MAIN DOOR  | 3'0" x 7'0" | 0.91 x 2.13 |
| D1 | DOOR       | 3'0" x 7'0" | 0.91 x 2.13 |
| D2 | DOOR       | 2'6" x 7'0" | 0.76 x 2.13 |
| W  | WINDOW     | 6'0" x 4'6" | 1.83 x 1.37 |
| W1 | WINDOW     | 5'0" x 4'6" | 1.52 x 1.37 |
| W2 | WINDOW     | 4'0" x 4'6" | 1.22 x 1.37 |
| W3 | WINDOW     | 3'0" x 4'6" | 0.91 x 1.37 |
| V  | VENTILATOR | 2'6" x 1'6" | 0.76 x 0.45 |

PLAN SHOWING THE PROPOSED CONSTRUCTION OF RESIDENTIAL BUILDING AT PLOT NO: 779, V.G.P. GOLDEN BEACH LAYOUT IN S.NO: 3/2B OF UTHANDI VILLAGE, VILLAGE N° 191, ST. THOMAS MOUNT PANCHAYAT UNION, TAMBARAM TALUK.

**AREA STATEMENT**

|                   |         |        |
|-------------------|---------|--------|
|                   | Sq. FT  | Sq. M  |
| PLOT EXTENT       | 2415.00 | 224.63 |
| GROUND FLOOR AREA | 856.31  | 79.55  |
| FIRST FLOOR AREA  | 887.81  | 82.48  |
| TOTAL AREA        | 1744.12 | 162.03 |
| PLOT COVERAGE     | 36.72   |        |
| F.S.I             | 0.72    |        |

SCALE 1" = 8' 0" (1:100)  
ALL DIMENSION ARE IN FOOT AND METRE

**COLOUR INDEX**

|          |              |
|----------|--------------|
| PROPOSED | [Line Style] |
| BOUNDARY | [Line Style] |
| ROAD     | [Line Style] |

OWNER SIGNATURE

**D. MARGABANDU** S. O. A.  
LICENSED SURVEYOR  
CORPORATION OF MADRAS  
REGD NO: 1106, CLASS-1  
D. No 8, FIRST CROSS STREET  
THIRUVALAI NAGAR AHMED  
PERUNGULI, CHENNAI-600 086;  
PH: No 24963060.  
LICENSED SURVEYOR