




ELEVATION

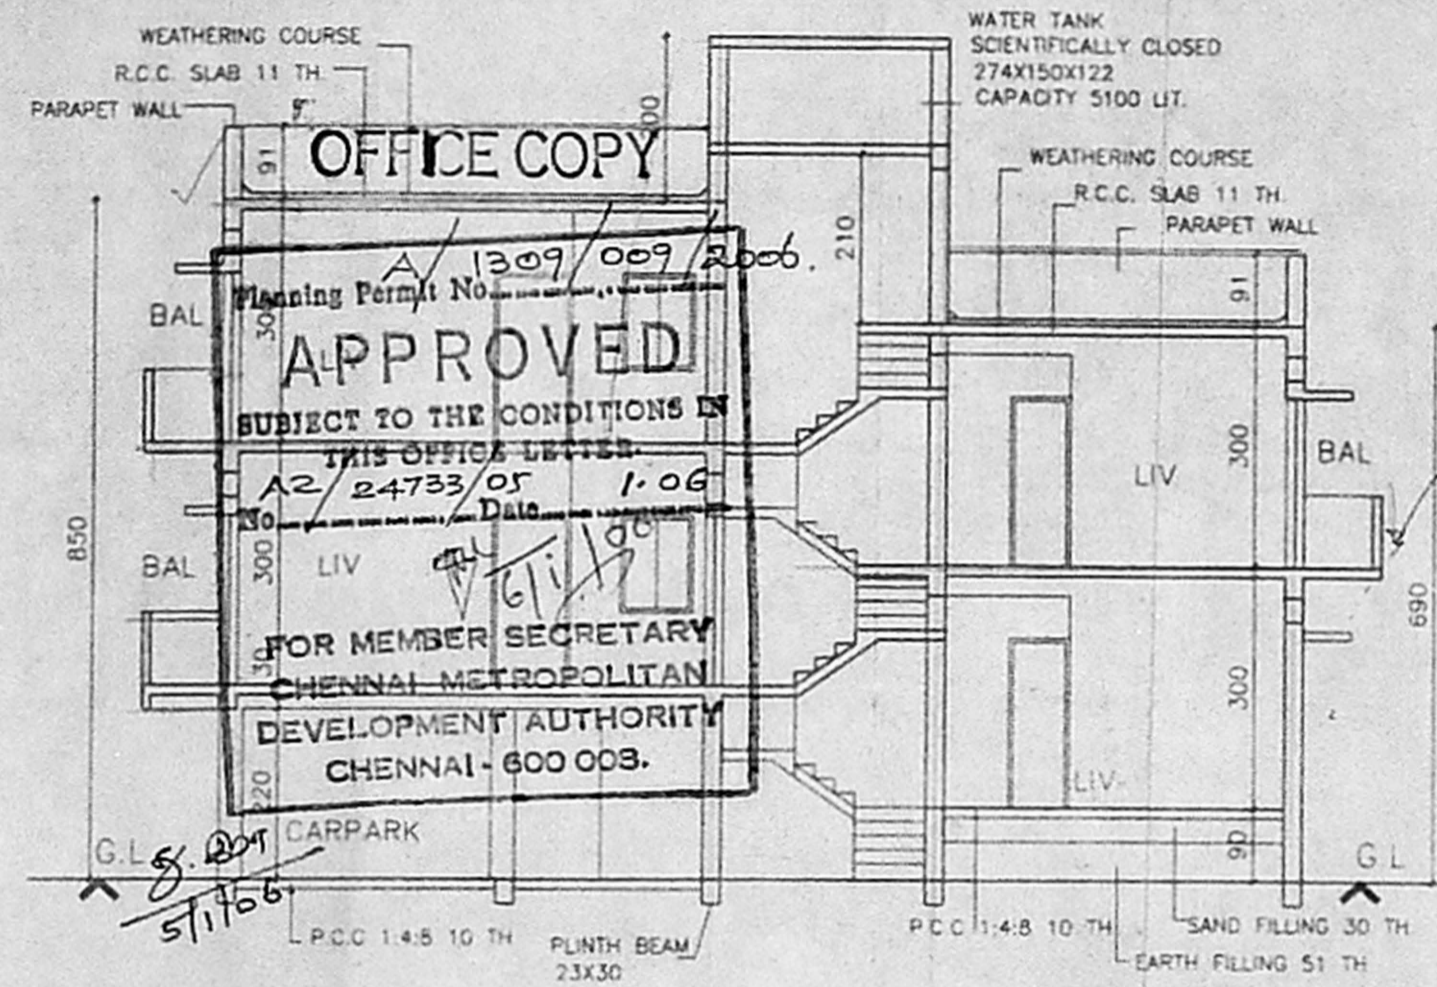


SECTION (A) (A)

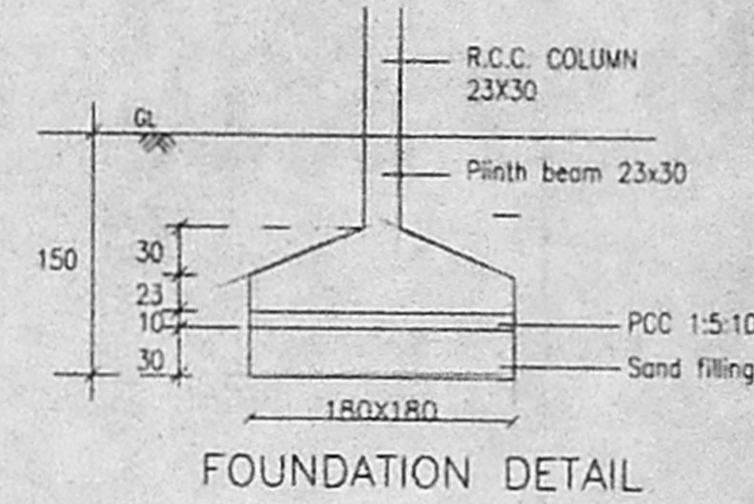

FOUNDATION DETAIL

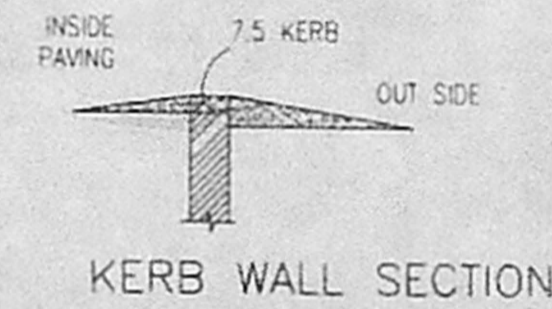


KERB WALL SECTION

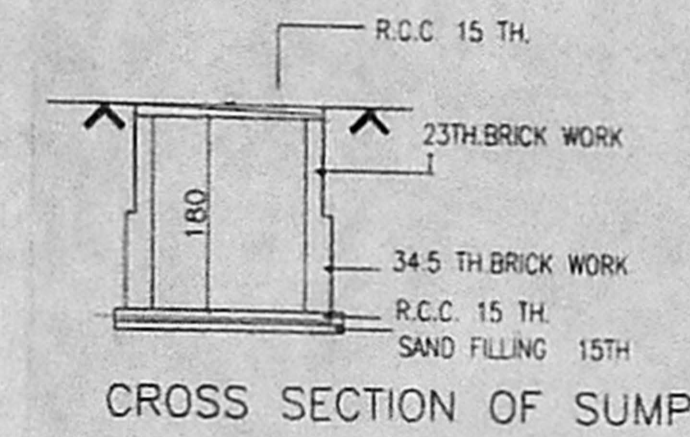


CROSS SECTION OF SUMP


PLAN OF SUMP  
CAPACITY 9000 LIT

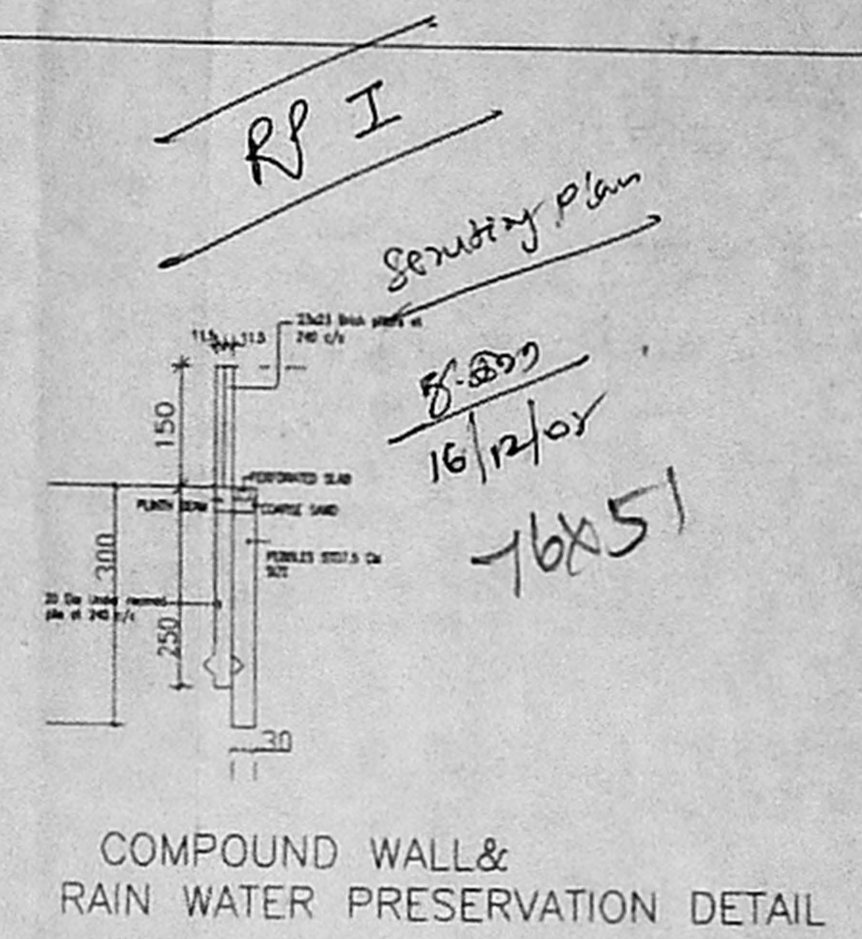


COMPOUND WALL & RAIN WATER PRESERVATION DETAIL

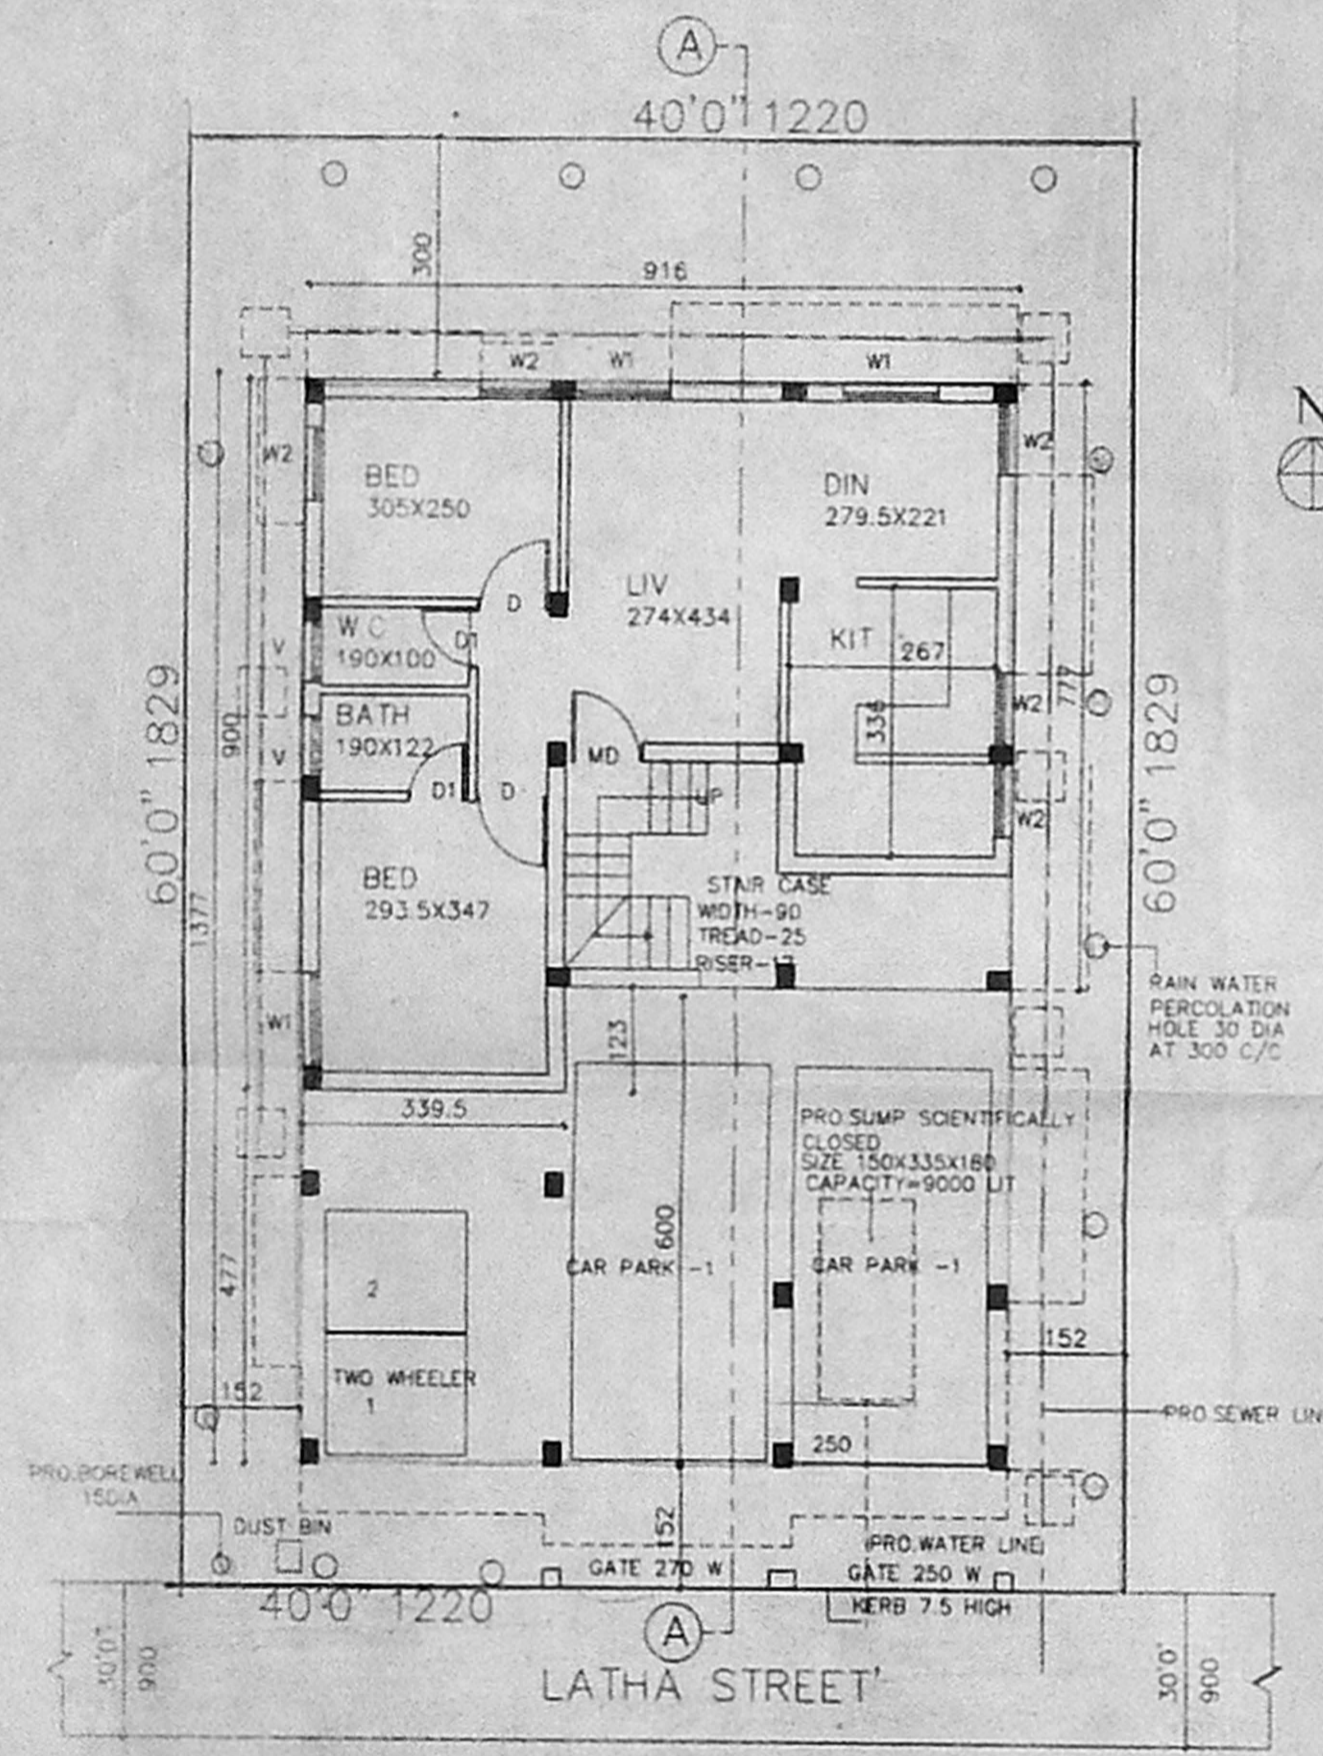


SITE CUM GROUND FLOOR PLAN & CAR PARKING UNDER STILTS

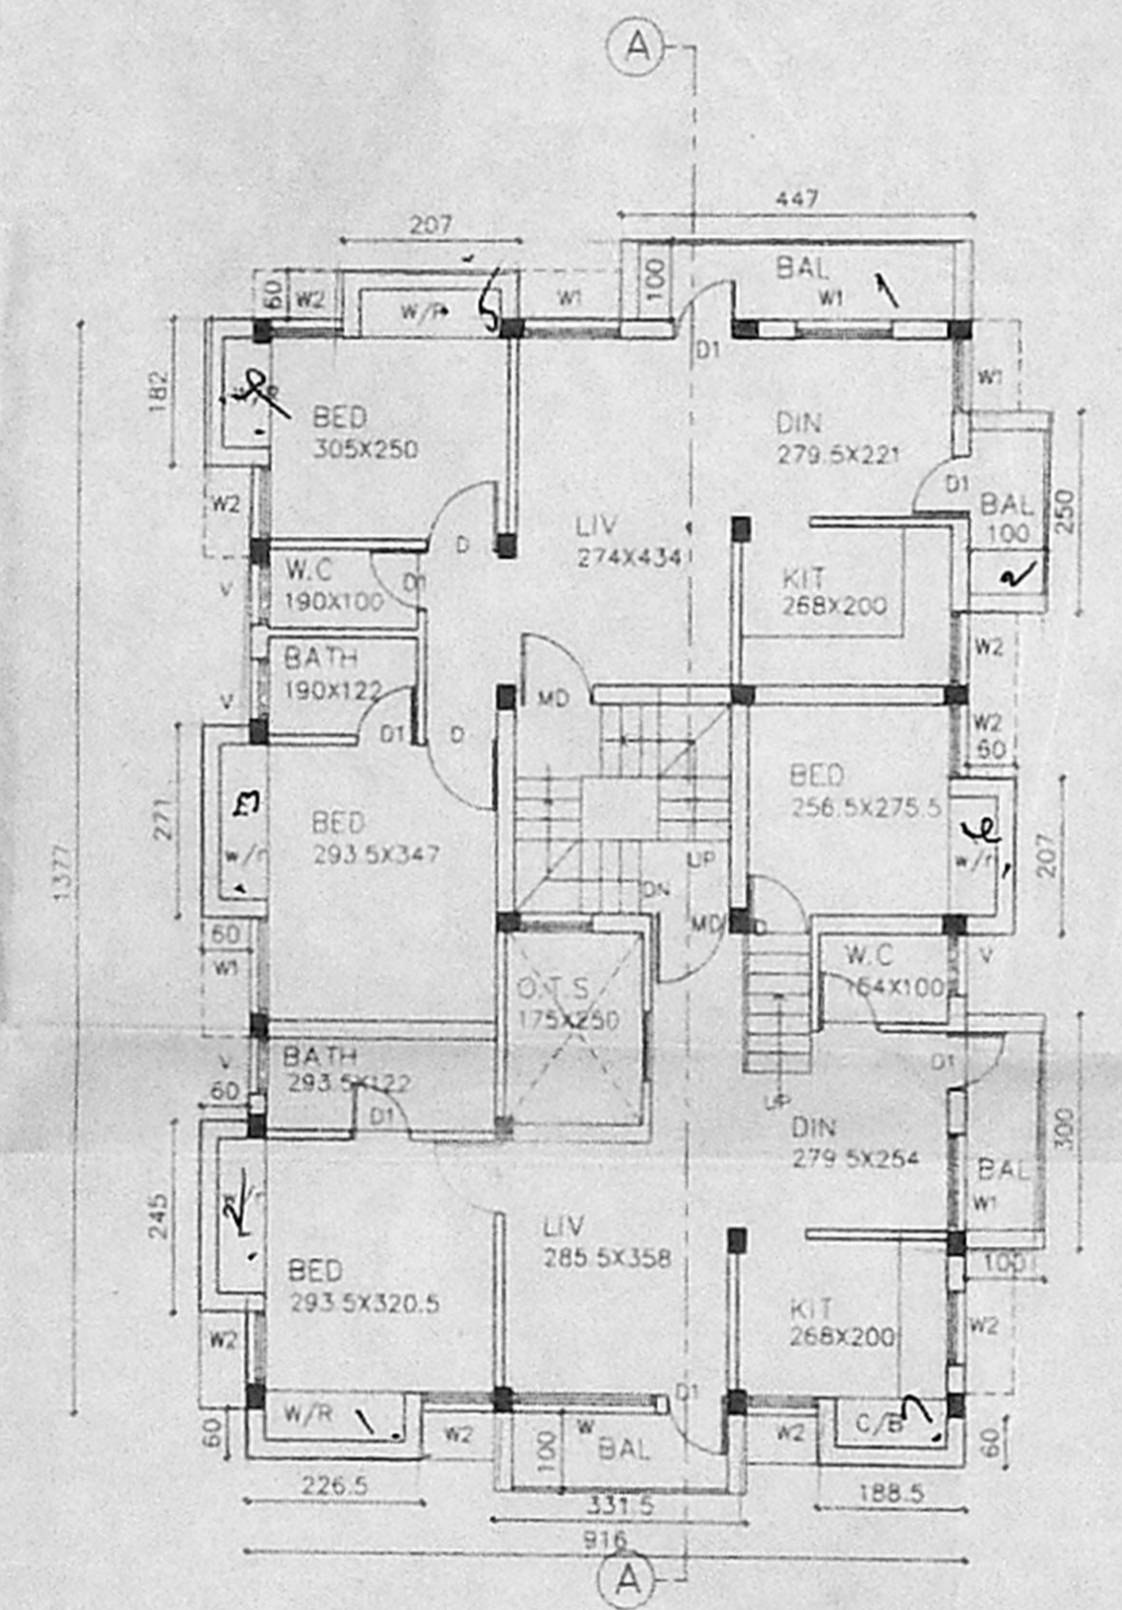

MEZZANINE CUM FIRST FLOOR PLAN

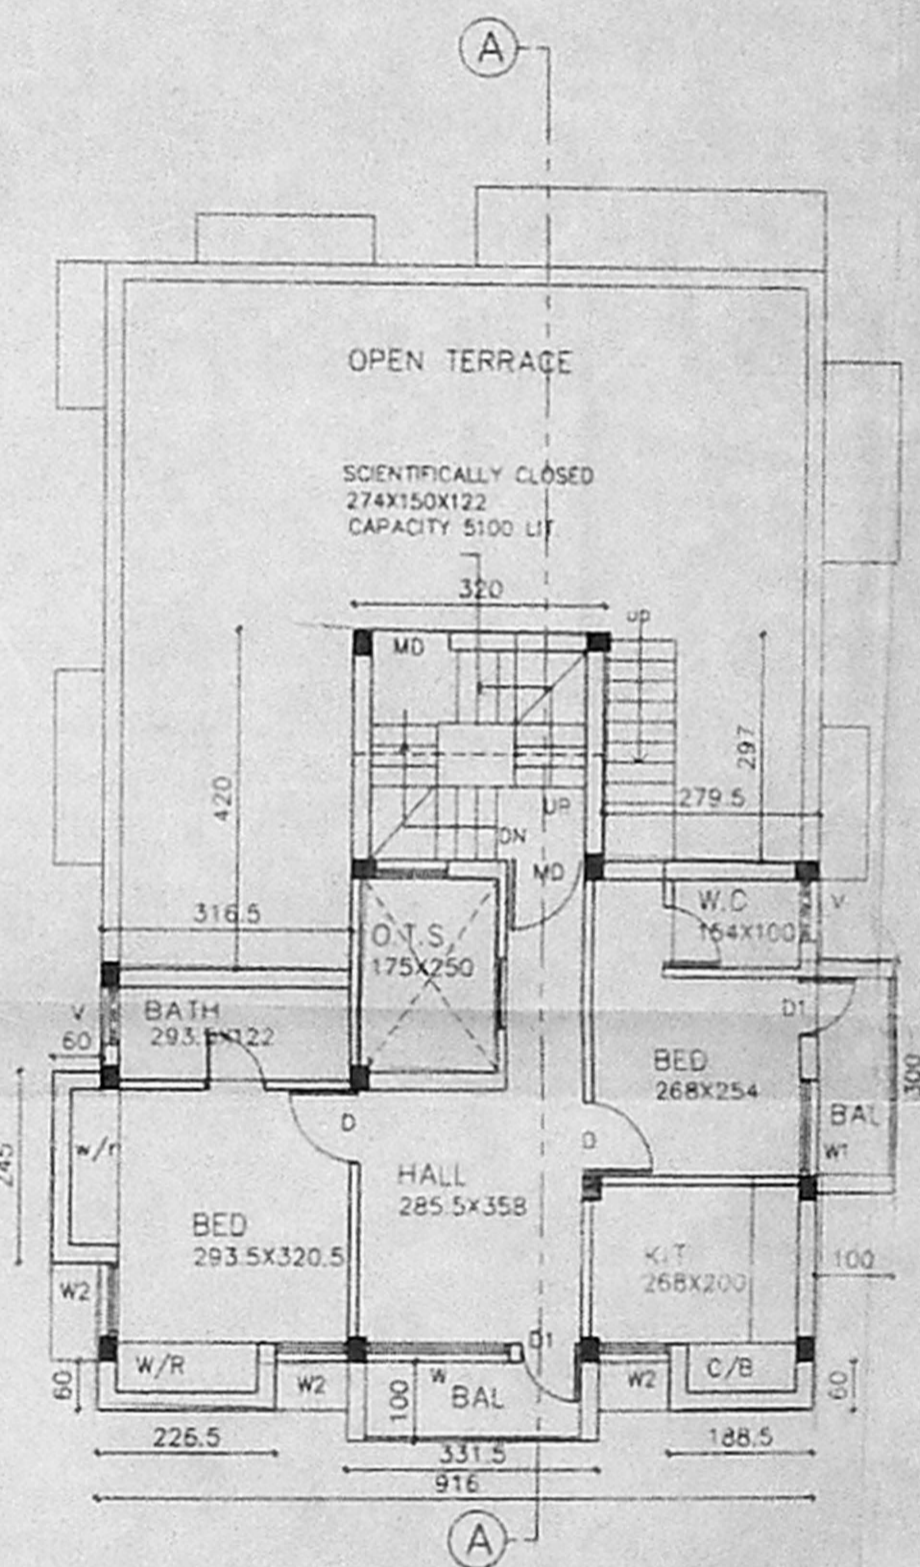

FIRST FLOOR PLAN  
(ABOVE MEZZANINE FLOOR)

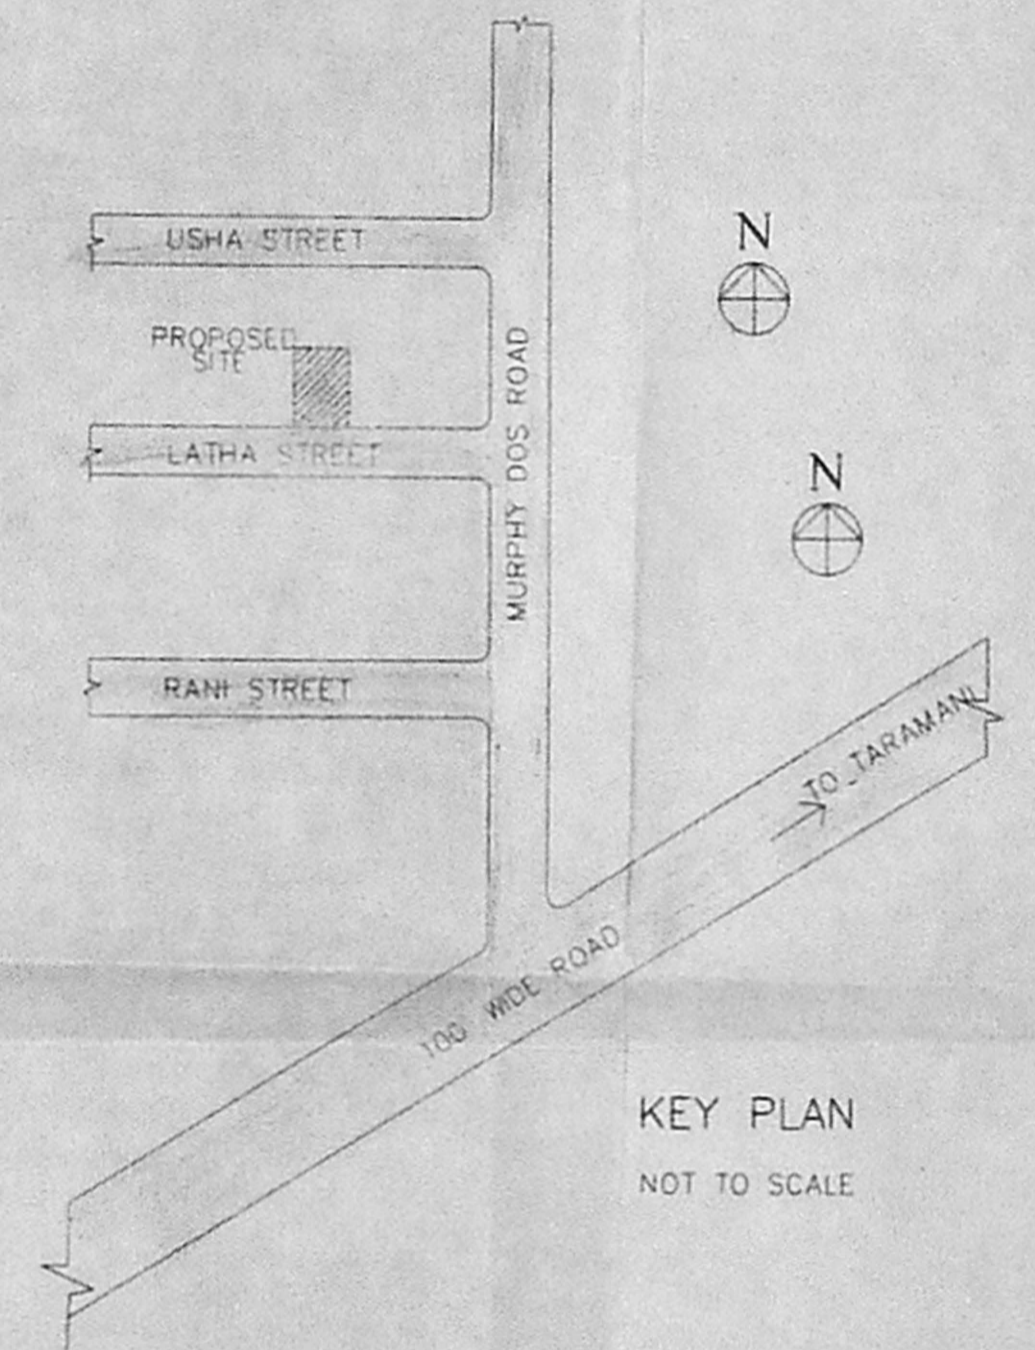

KEY PLAN  
NOT TO SCALE

<p><b>SPECIFICATIONS</b></p> <p>FOUNDATION IN RCC FOOTING.</p> <p>WALLS IN BRICK WORK IN CM 1:5 FOR 23TH BRICK WALL &amp; IN CM 1:4 FOR 11.5TK WALL.</p> <p>PLASTERING : IN CM 1.3 FOR CEILING &amp; CM 1:5 FOR WALLS.</p> <p>JOINERY : IN WELL SEASONED WOOD.</p> <p>RCC 1:1.5:3. FOR COLUMNS BEAMS SUNSHADES LINTELS &amp; SLABS.</p> <p>PAINTING : TWO COATS OF CEMENT PAINT OVER ONE COAT OF PRIMER FOR ALL PLASTERED SURFACE.</p> <p>TWO COATS ENAMEL PAINT FOR JOINERIES.</p> <p>FLOORING : IN CERAMIC TILES IN CM 1:5.</p>	<p><b>SCHEDULE OF JOINERY</b></p> <p>MD MAIN DOOR 100X210</p> <p>D DOOR 91X210</p> <p>D1 DOOR 75X210</p> <p>W WINDOW 180X120</p> <p>W1 WINDOW 120X120</p> <p>W2 WINDOW 90X120</p> <p>V VENTILATOR 75X60</p>	<p><b>LEGEND</b></p> <p>PROPOSED [Symbol]</p> <p>BOUNDARY [Symbol]</p> <p>ROAD [Symbol]</p> <p>SEWER LINE [Symbol]</p> <p>WATER LINE [Symbol]</p>	<p><b>AREA STATEMENT</b></p> <p>PLOT AREA 2400 SFT 222.96SQ.M</p> <p>GROUND FLOOR 75.35SQ.M</p> <p>CARPARKING 50.77SQ.M</p> <p>MEZZANINE CUM FIRST FLOOR 144.21</p> <p>FIRST FLOOR (ABOVE MEZZANINE) 68.58</p> <p>TOTAL BUILT UP AREA 288.14 288.14</p> <p>PLOT COVERAGE 64.67% &lt; 65% F.S.I 1.29 &lt; 1.5</p>	<p><b>APPLICANT</b></p> <p>V. Jayalalitha C.P.A to K.B. Sathish Kumar</p> <p>SCALE: 1:100</p> <p>ALL DIMENSIONS ARE IN C.M</p>	<p><b>PROPOSAL</b></p> <p>PROPOSED RESIDENTIAL BUILDING AT PLOT No: 63 IN S.No:169/1B,2B &amp; 5B/1A LATHA STREET, DR. SEETHAPATH NAGAR, VELACHERY VILLAGE, CHENNAI.</p>	<p><b>LICENSED SURVEYOR</b></p> <p>S. ATHIYAMAN, B.E., CLASSIFIED ENGINEER, Class I. Licensed Surveyor-No. 194 Corporation of Chennai 6, Nethimuni Street, T. Nagar, Chennai-17. Ph: 28156824 Mobile: 31038440.</p>
---	---	---	--	--	--	---