

| JOINERY DETAILS | | FEET | |
|-----------------|---------------|-------------|----|
| M.D. | MAIN DOOR | 3'3" x 7'0" | W1 |
| P.D. | PANEL DOOR | 5'0" x 7'0" | W2 |
| D2 | DO | 2'6" x 7'0" | KW |
| F.D. | FRENCH DOOR | 6'0" x 6'6" | V |
| F.W. | FRENCH WINDOW | 6'0" x 6'6" | G |
| W | PANEL WINDOW | 6'0" x 4'6" | |

| AREA DETAILS | | SQFT | | SQM | |
|--------------------------|--|---------|--------|-----|--|
| PLOT EXTENT | | 7128.00 | 662.20 | | |
| STILT FLOOR AREA | | 1067.62 | 92.20 | | |
| GROUND FLOOR AREA | | 2585.40 | 240.20 | | |
| FIRST FLOOR AREA | | 888.40 | 362.20 | | |
| SECOND FLOOR AREA (PART) | | 1200.00 | 111.50 | | |
| HEAD ROOM AREA | | 153.10 | 14.20 | | |
| TOTAL AREA | | 8804.52 | 827.23 | | |
| PLOT COVERAGE | | 54.70% | | | |
| T.S.I | | 1:08 | | | |


| COLOUR INDEX : | |
|----------------|--|
| PROPOSED | |
| ROAD | |
| BOUNDARY | |

OWNER SIGNATURE


LICENSED SURVEYOR

A. RANGELKUMAR, L.C.D.
 Licensed Surveyor Class-II No. 921
 Corporation of Chennai
 No. 7/461, 177th Street,
 1th Block, Phase-II, Kodungalur-91
 Cell No: 9841042961


PLAN SHOWING THE PROPOSED RESIDENTIAL BUILDING,
 AT PLOT NO : 5, IN S.NO : 270 / 2, 33, PATA S.NO : 270/2E, 3D,
 270/2C, 270/2B, 270/2A, 270/2D, 3A, 270/3B, AND 270/3C.
 OF KOTTIVAKKAM VILLAGE, TAMBARAM TALUK,
 KANCHEEPURAM DISTRICT.
 SCALE - 1" = 8'-0" (1:100)

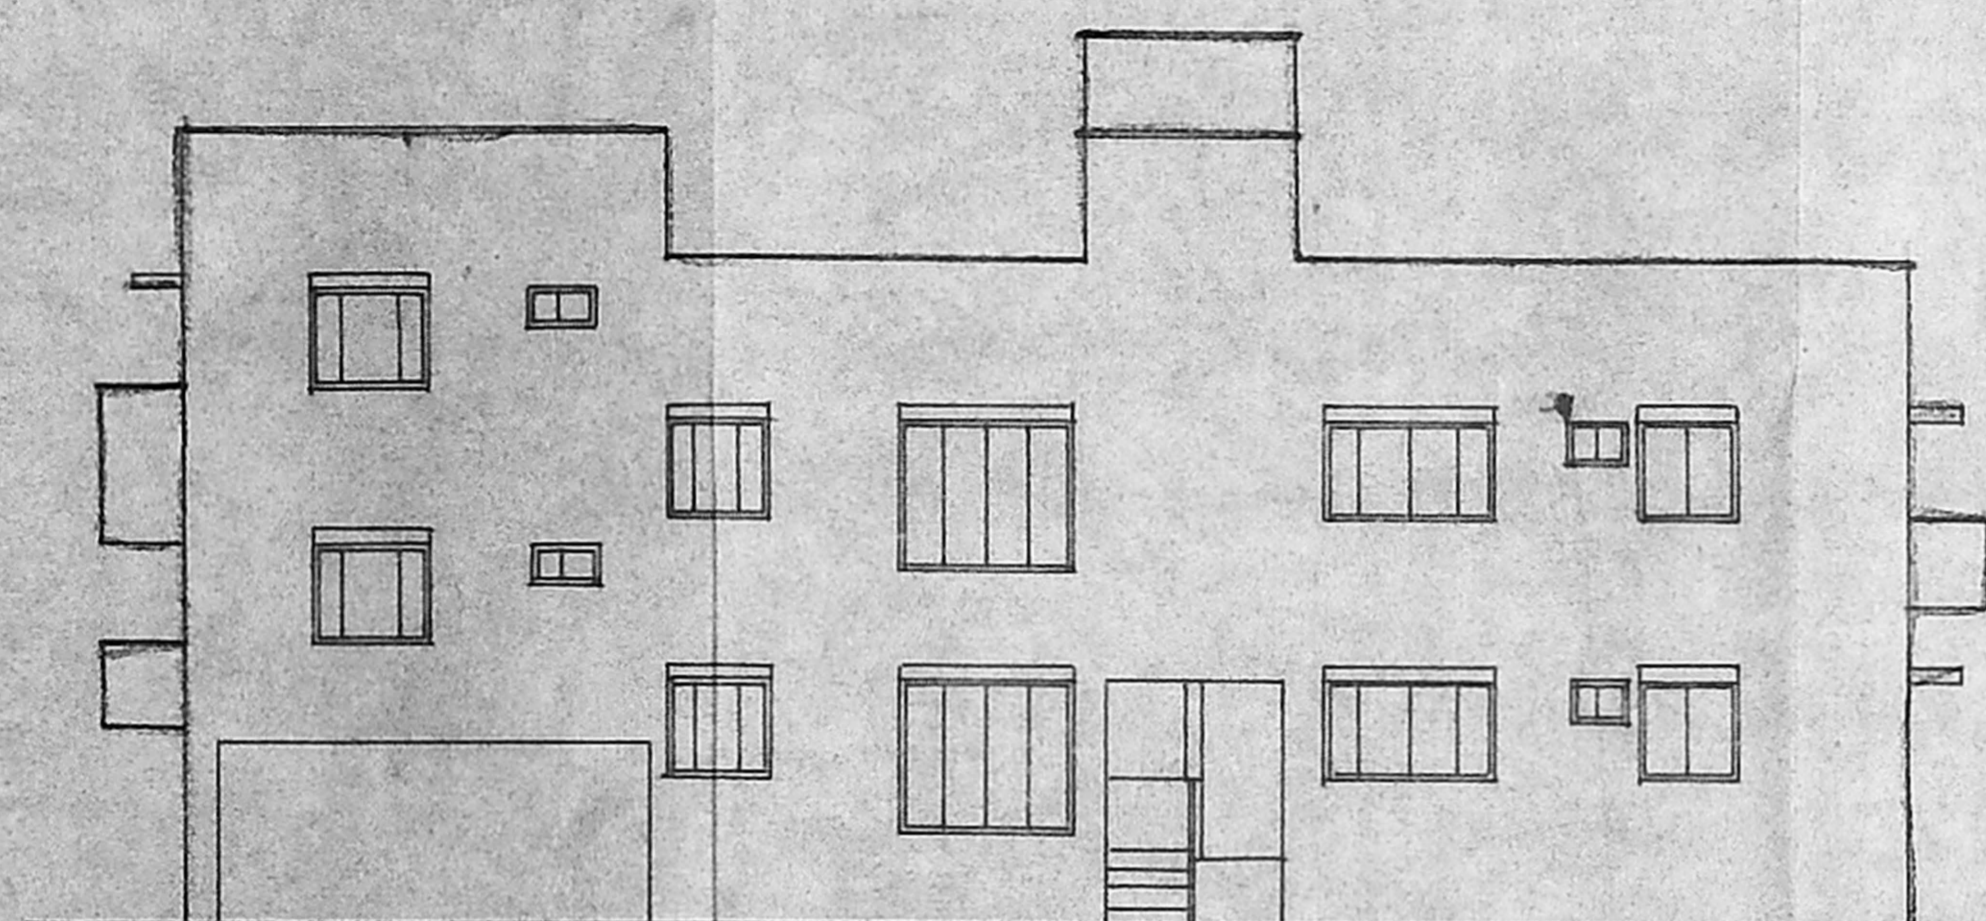


FRONT ELEVATION

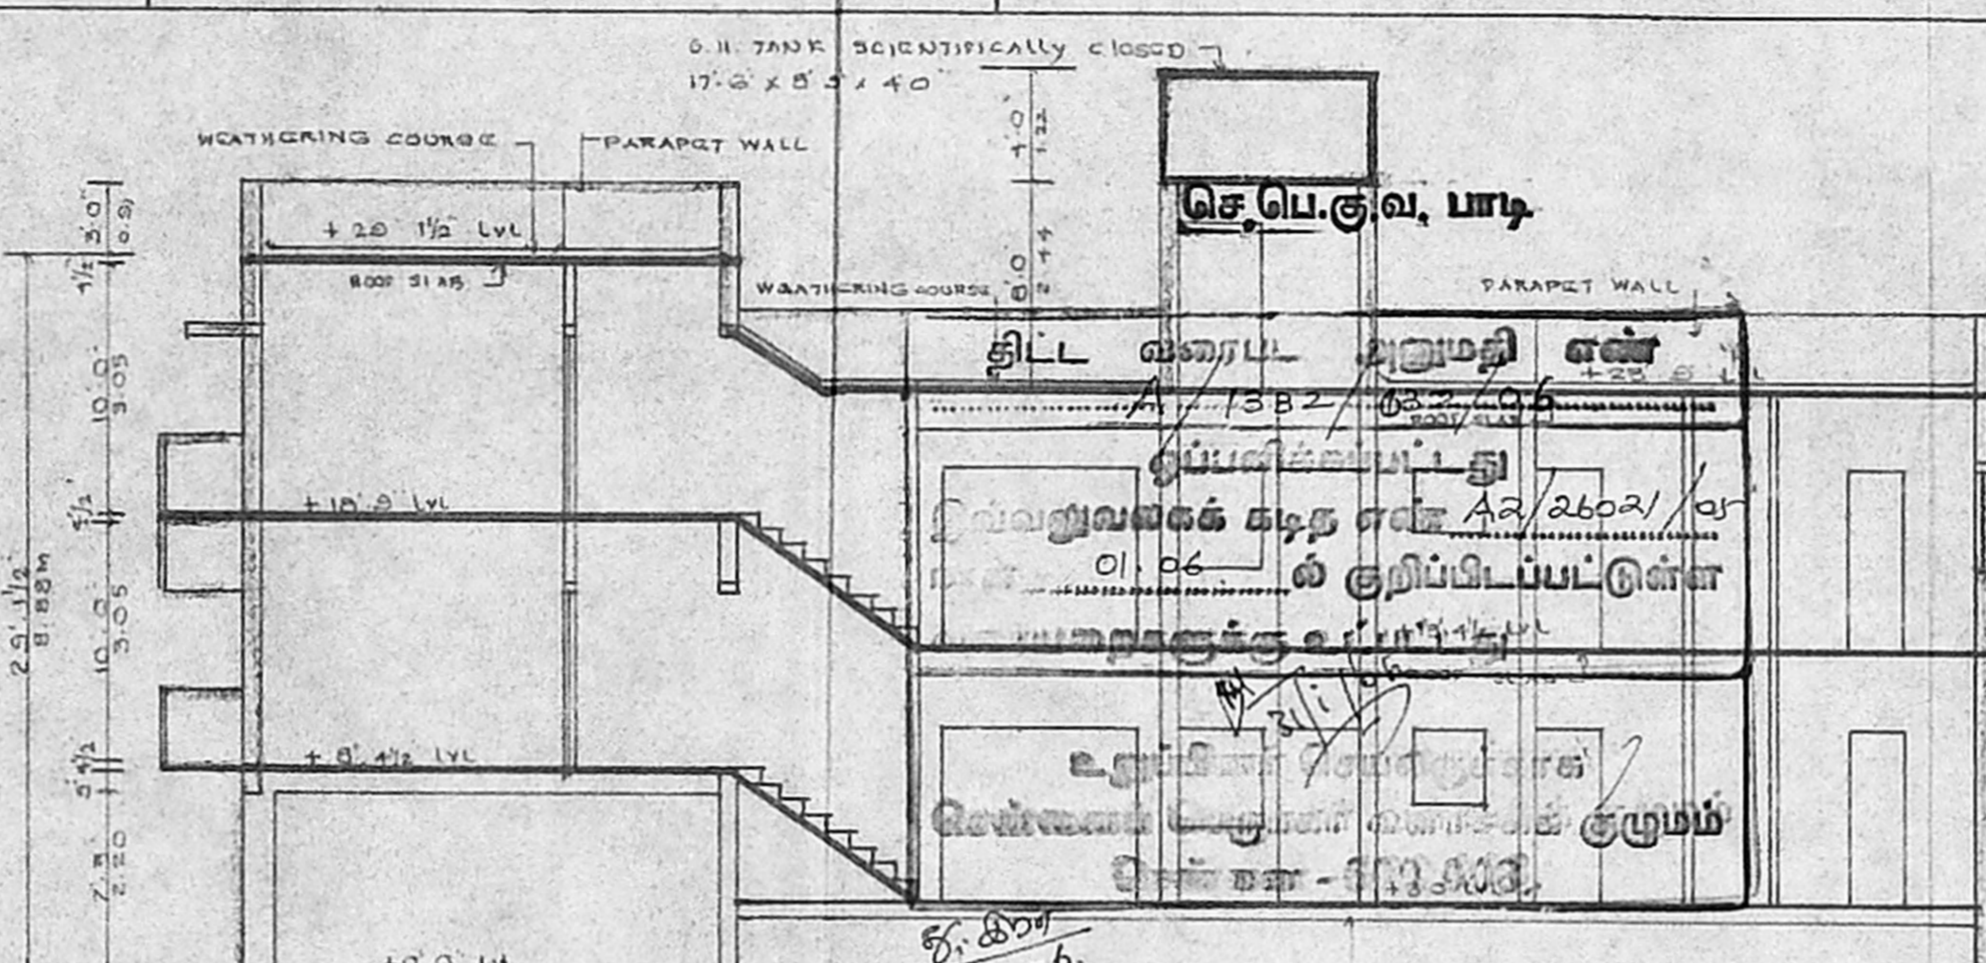


SECTION ON-XY'

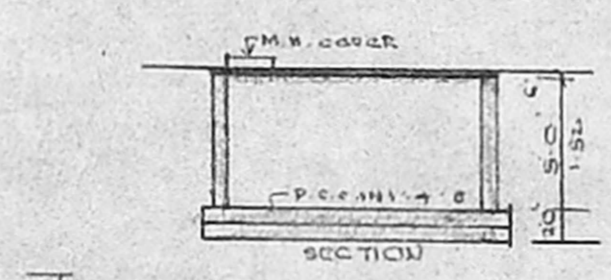


GATE ELEVATION

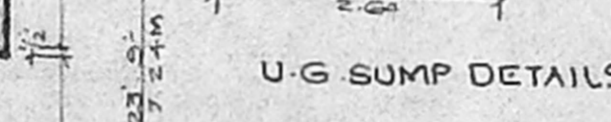


U-G SUMP DETAILS

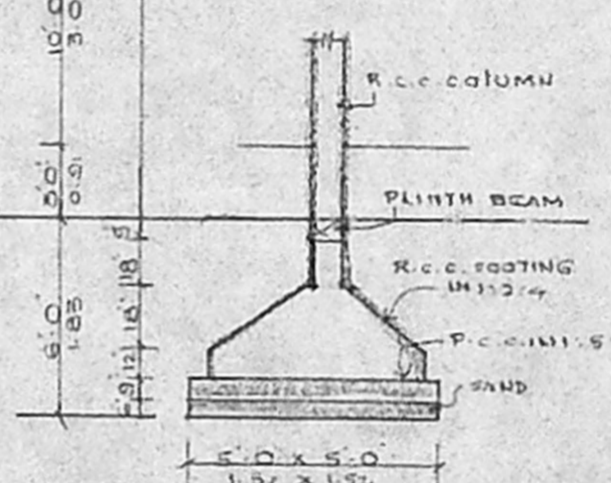


FOUNDATION DETAILS

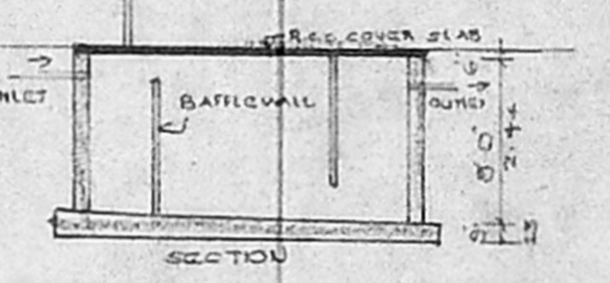


SEPTICTANK DETAILS

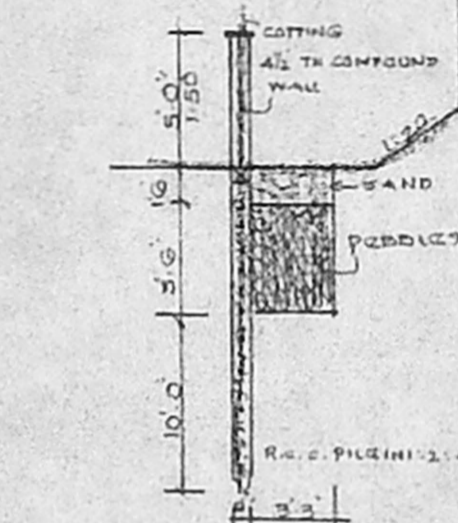


PERCOLATION TRENCH & COMPOUND WALL

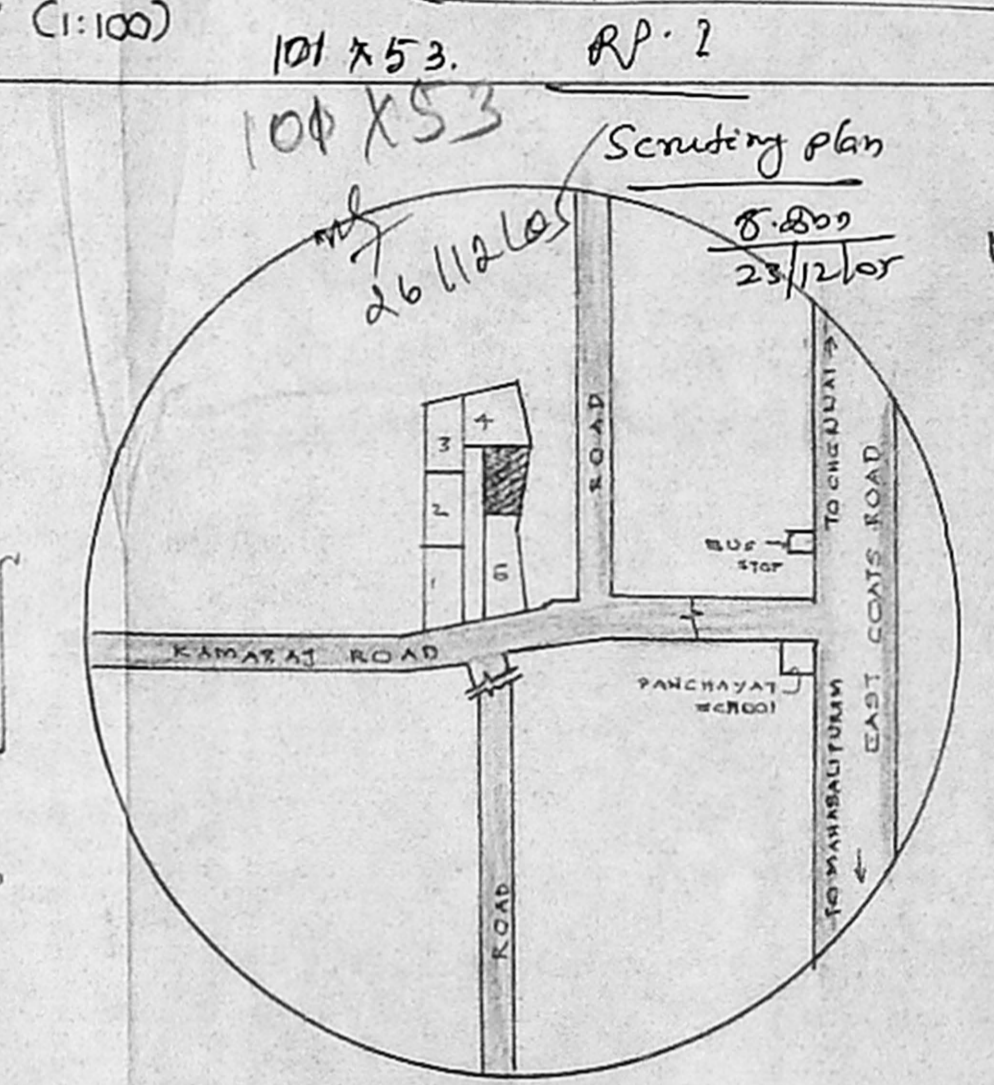


KEY PLAN HTS

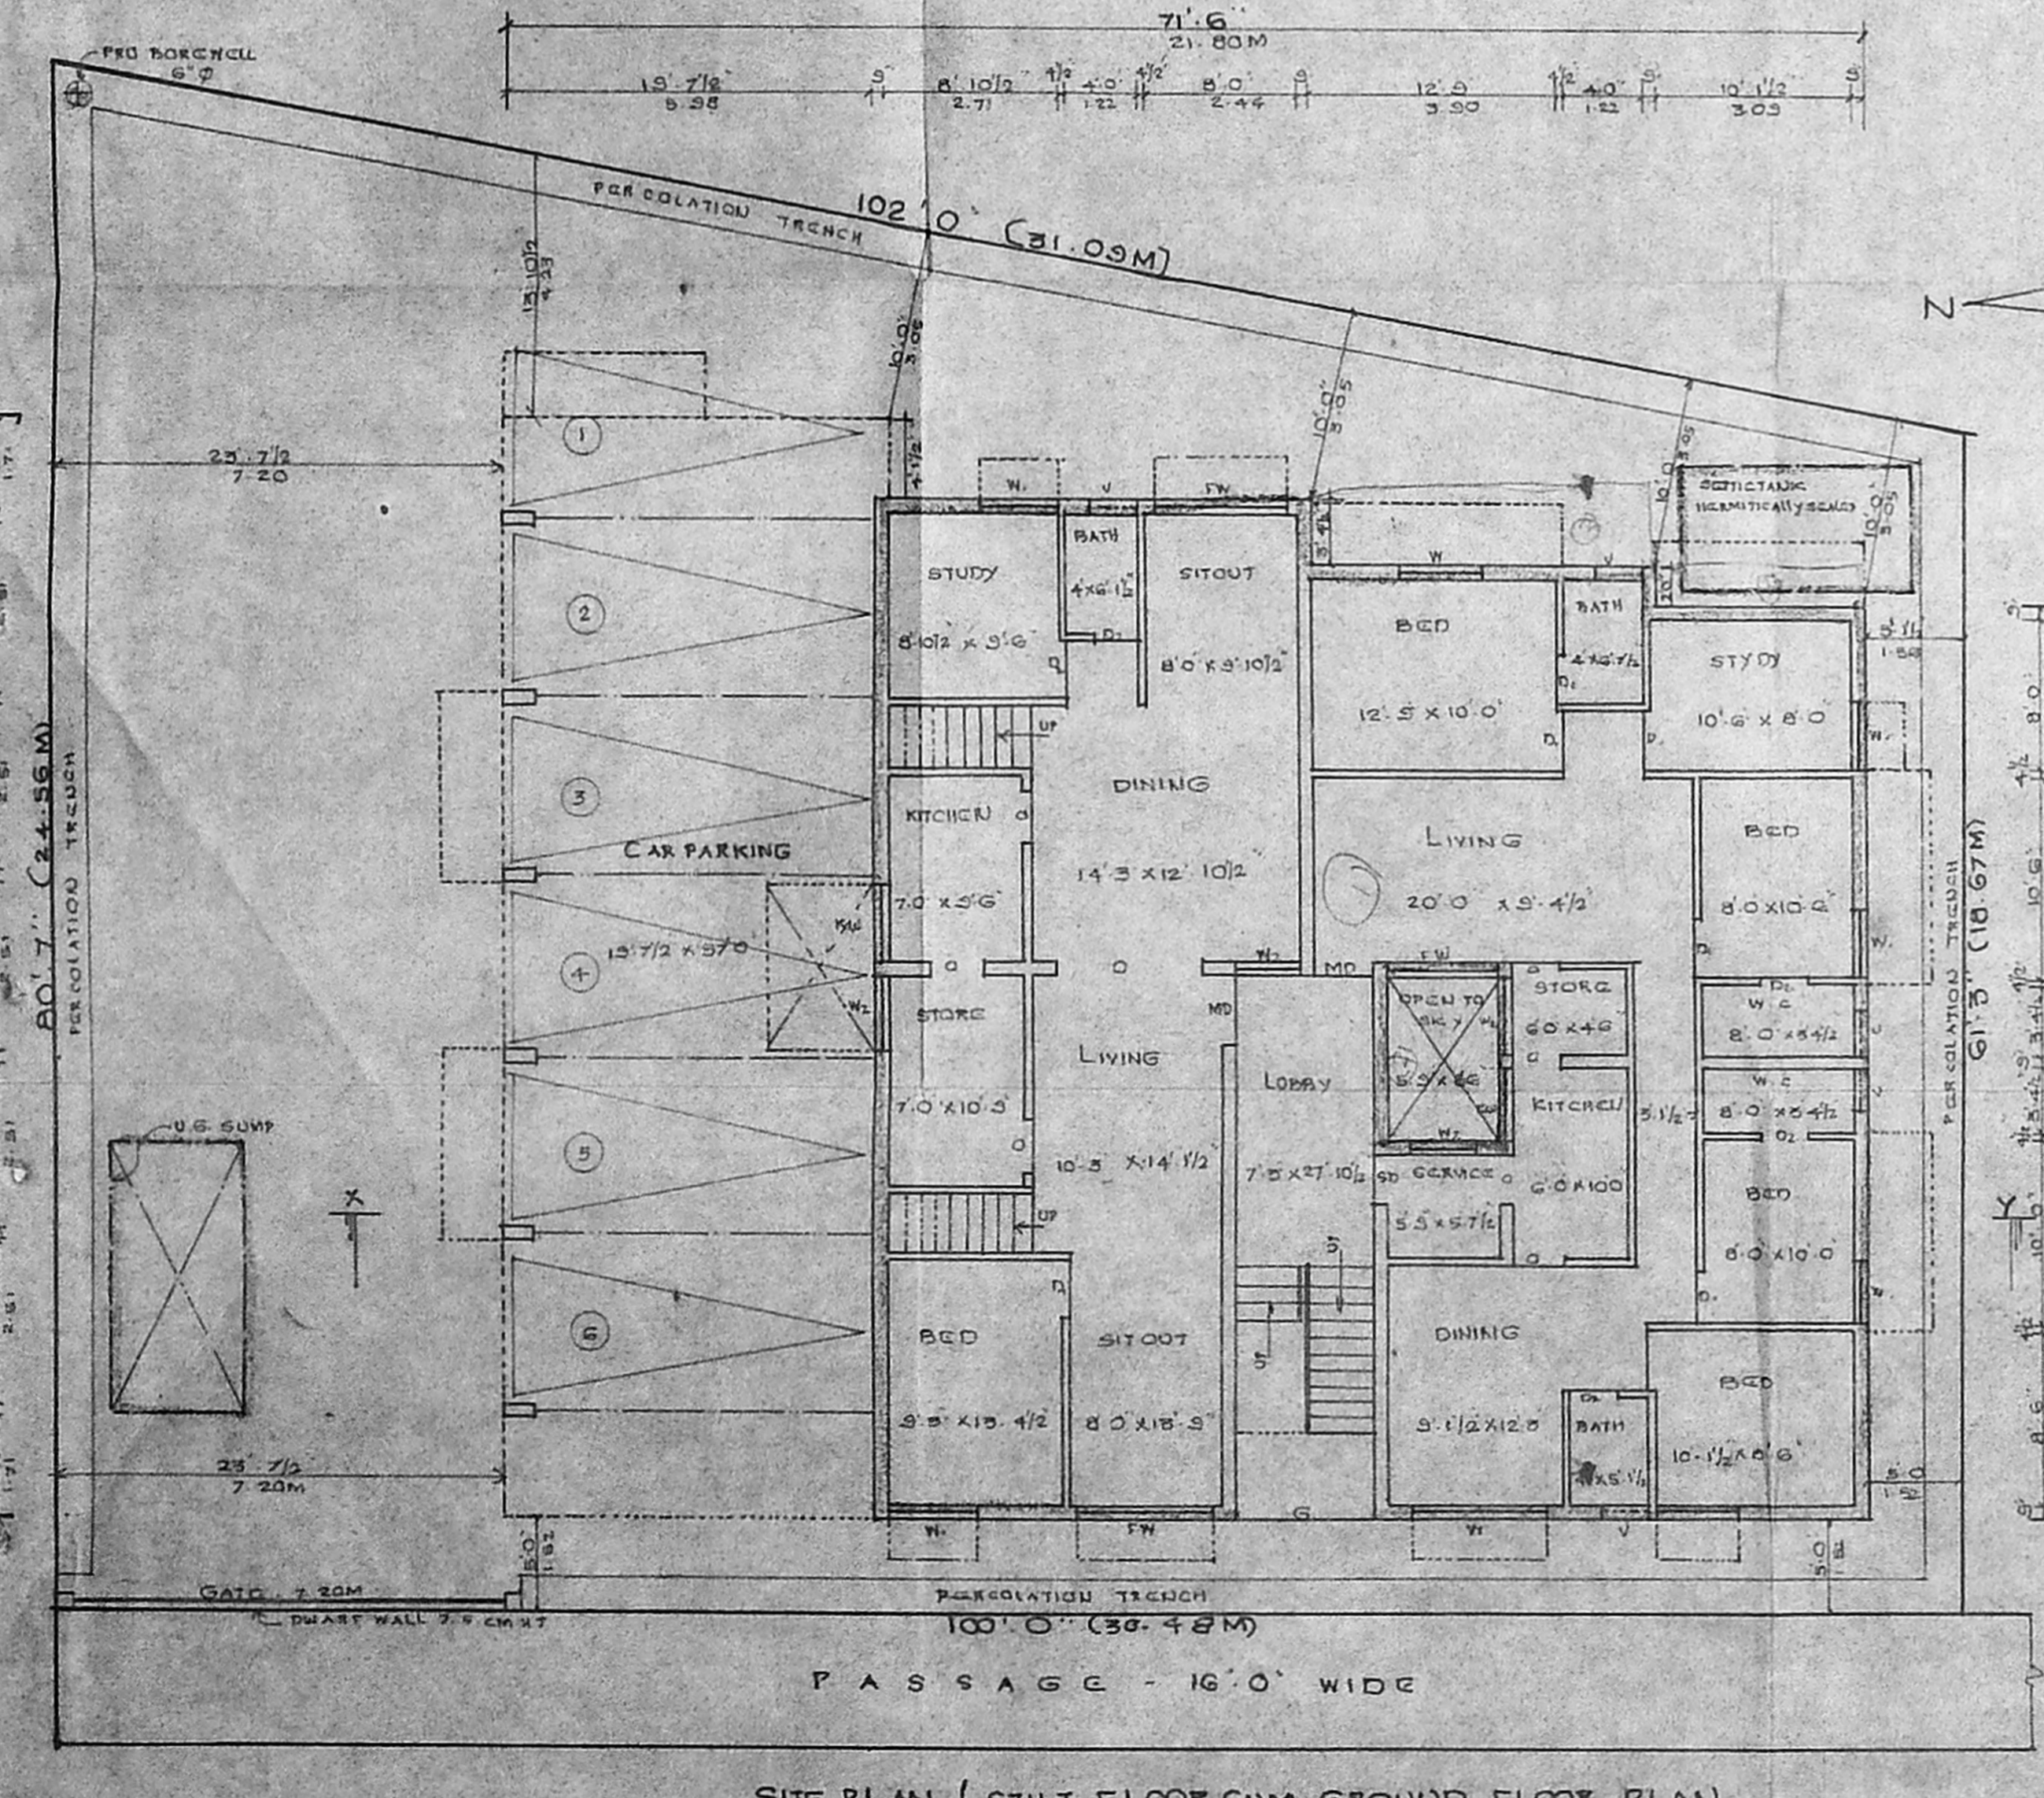

SITE PLAN / STILT FLOOR CUM GROUND FLOOR PLAN

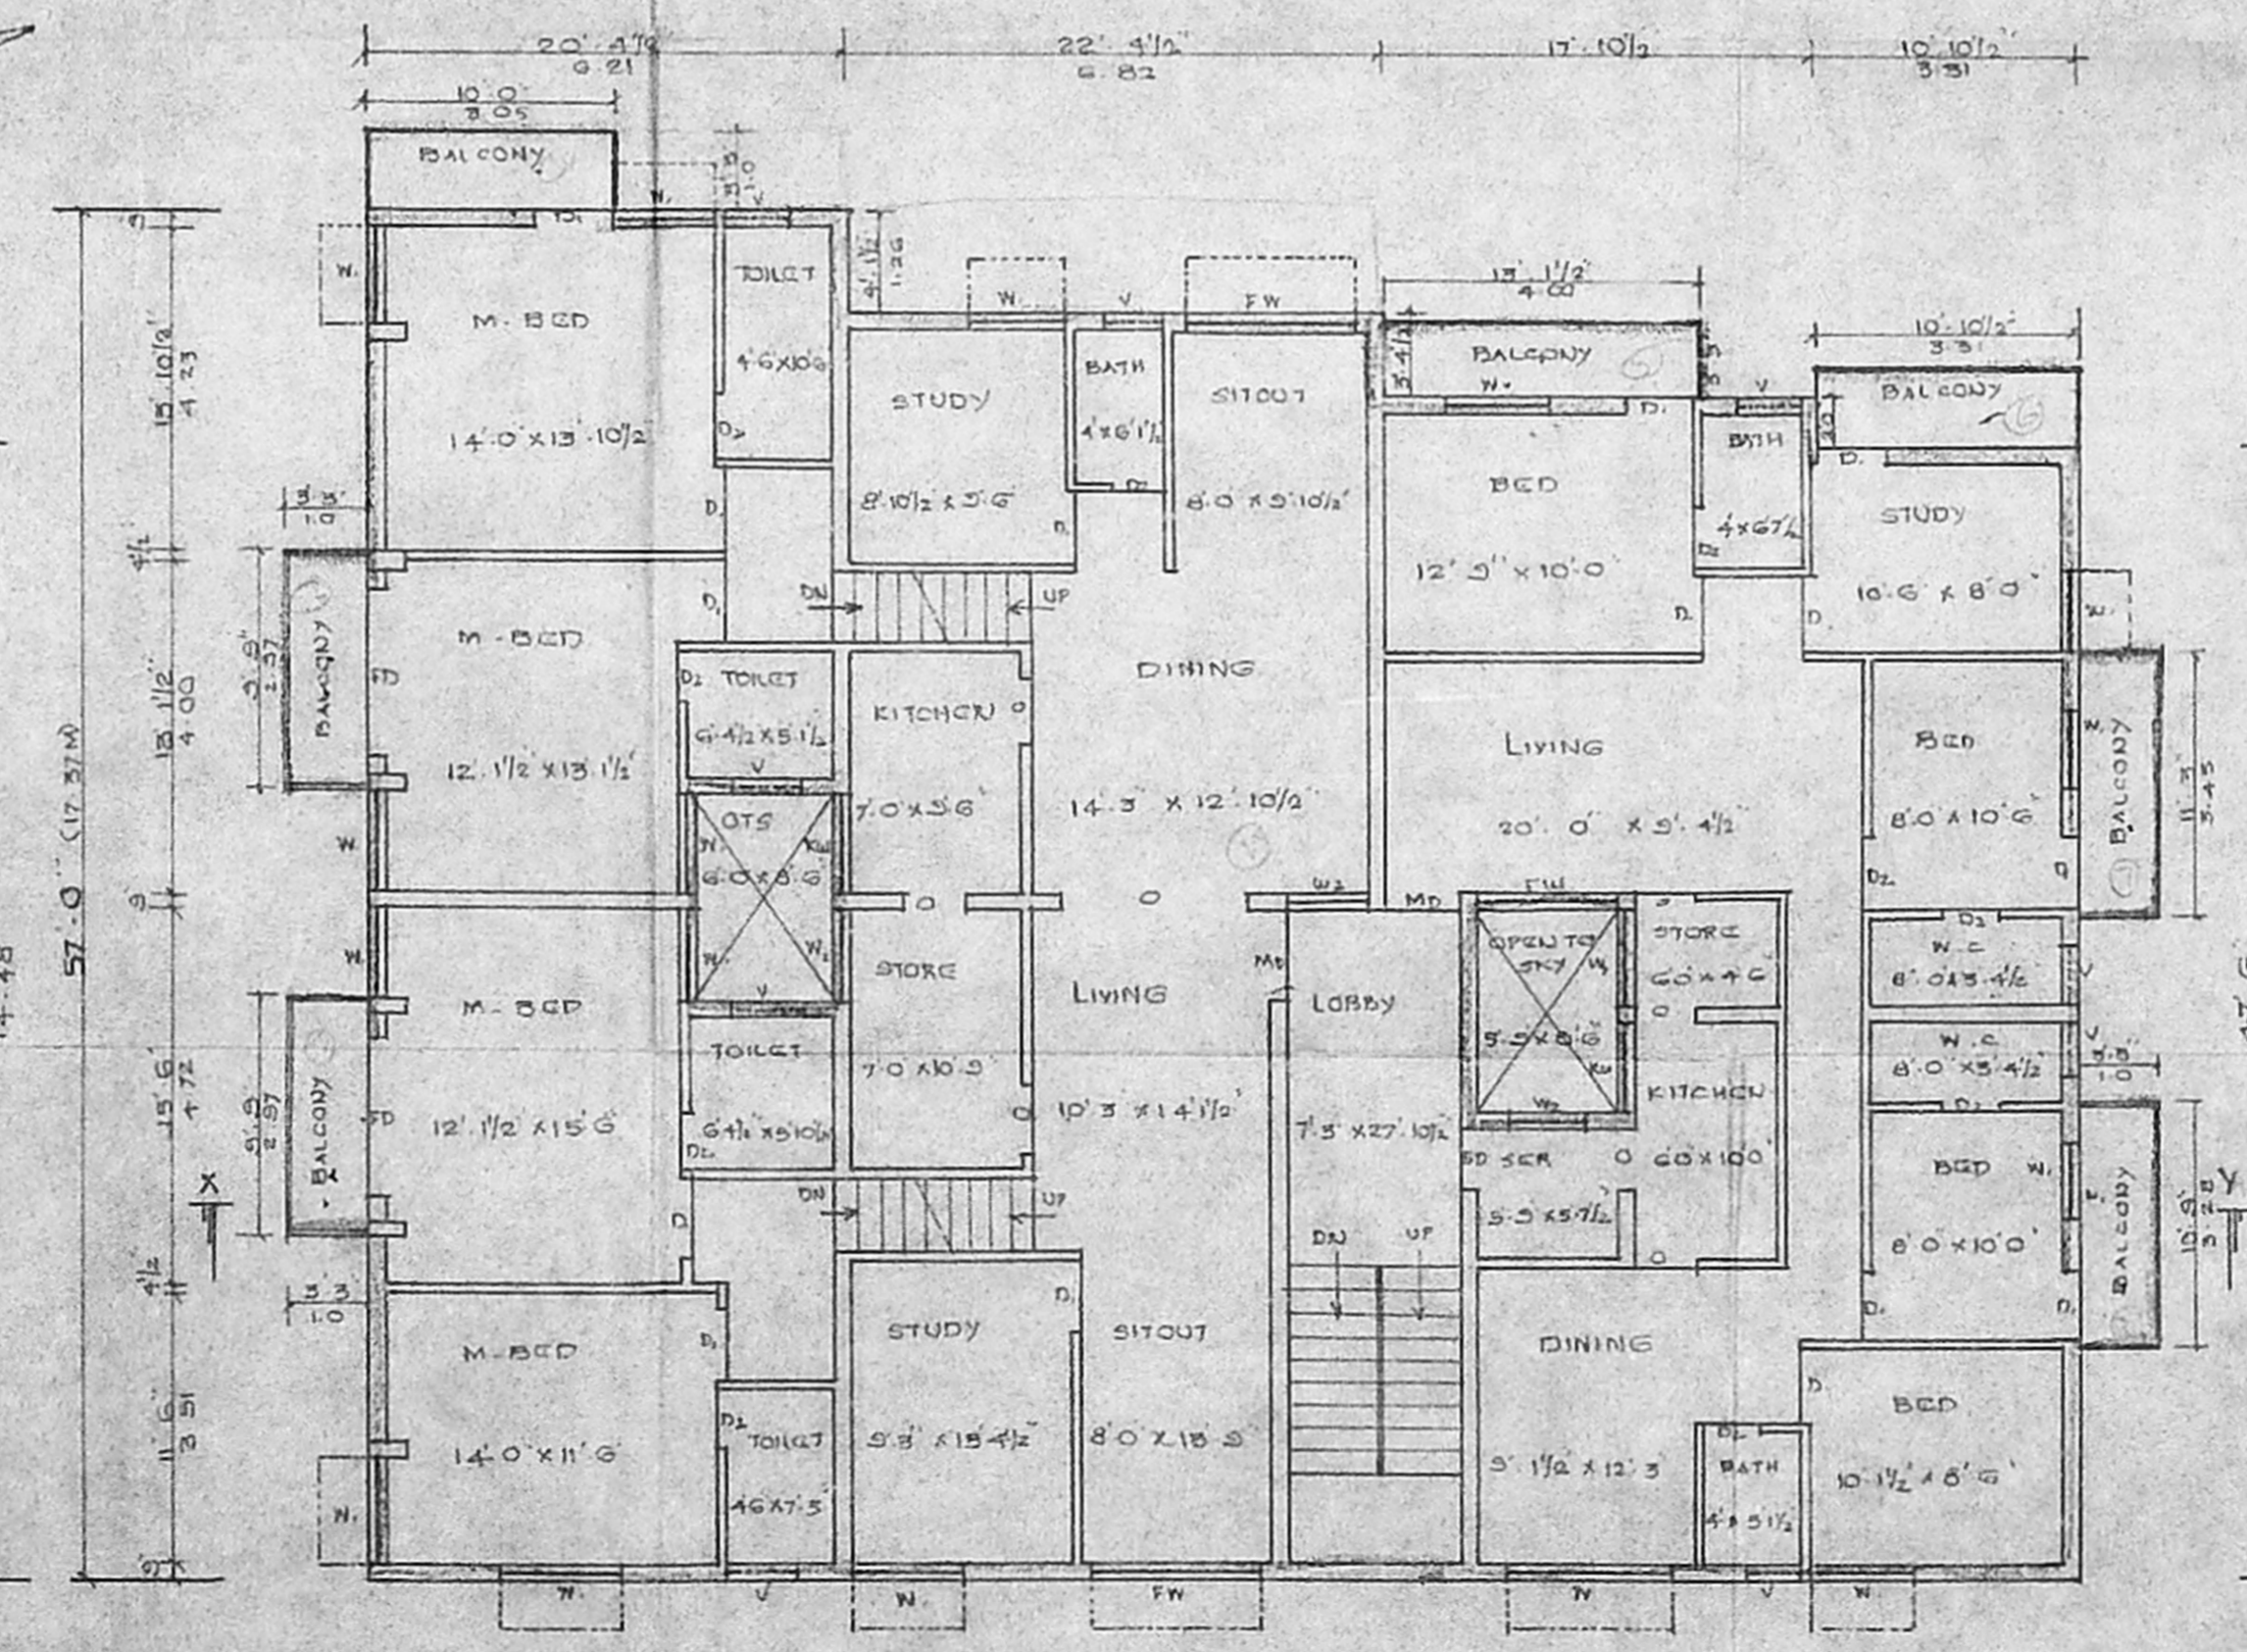

FIRST FLOOR PLAN

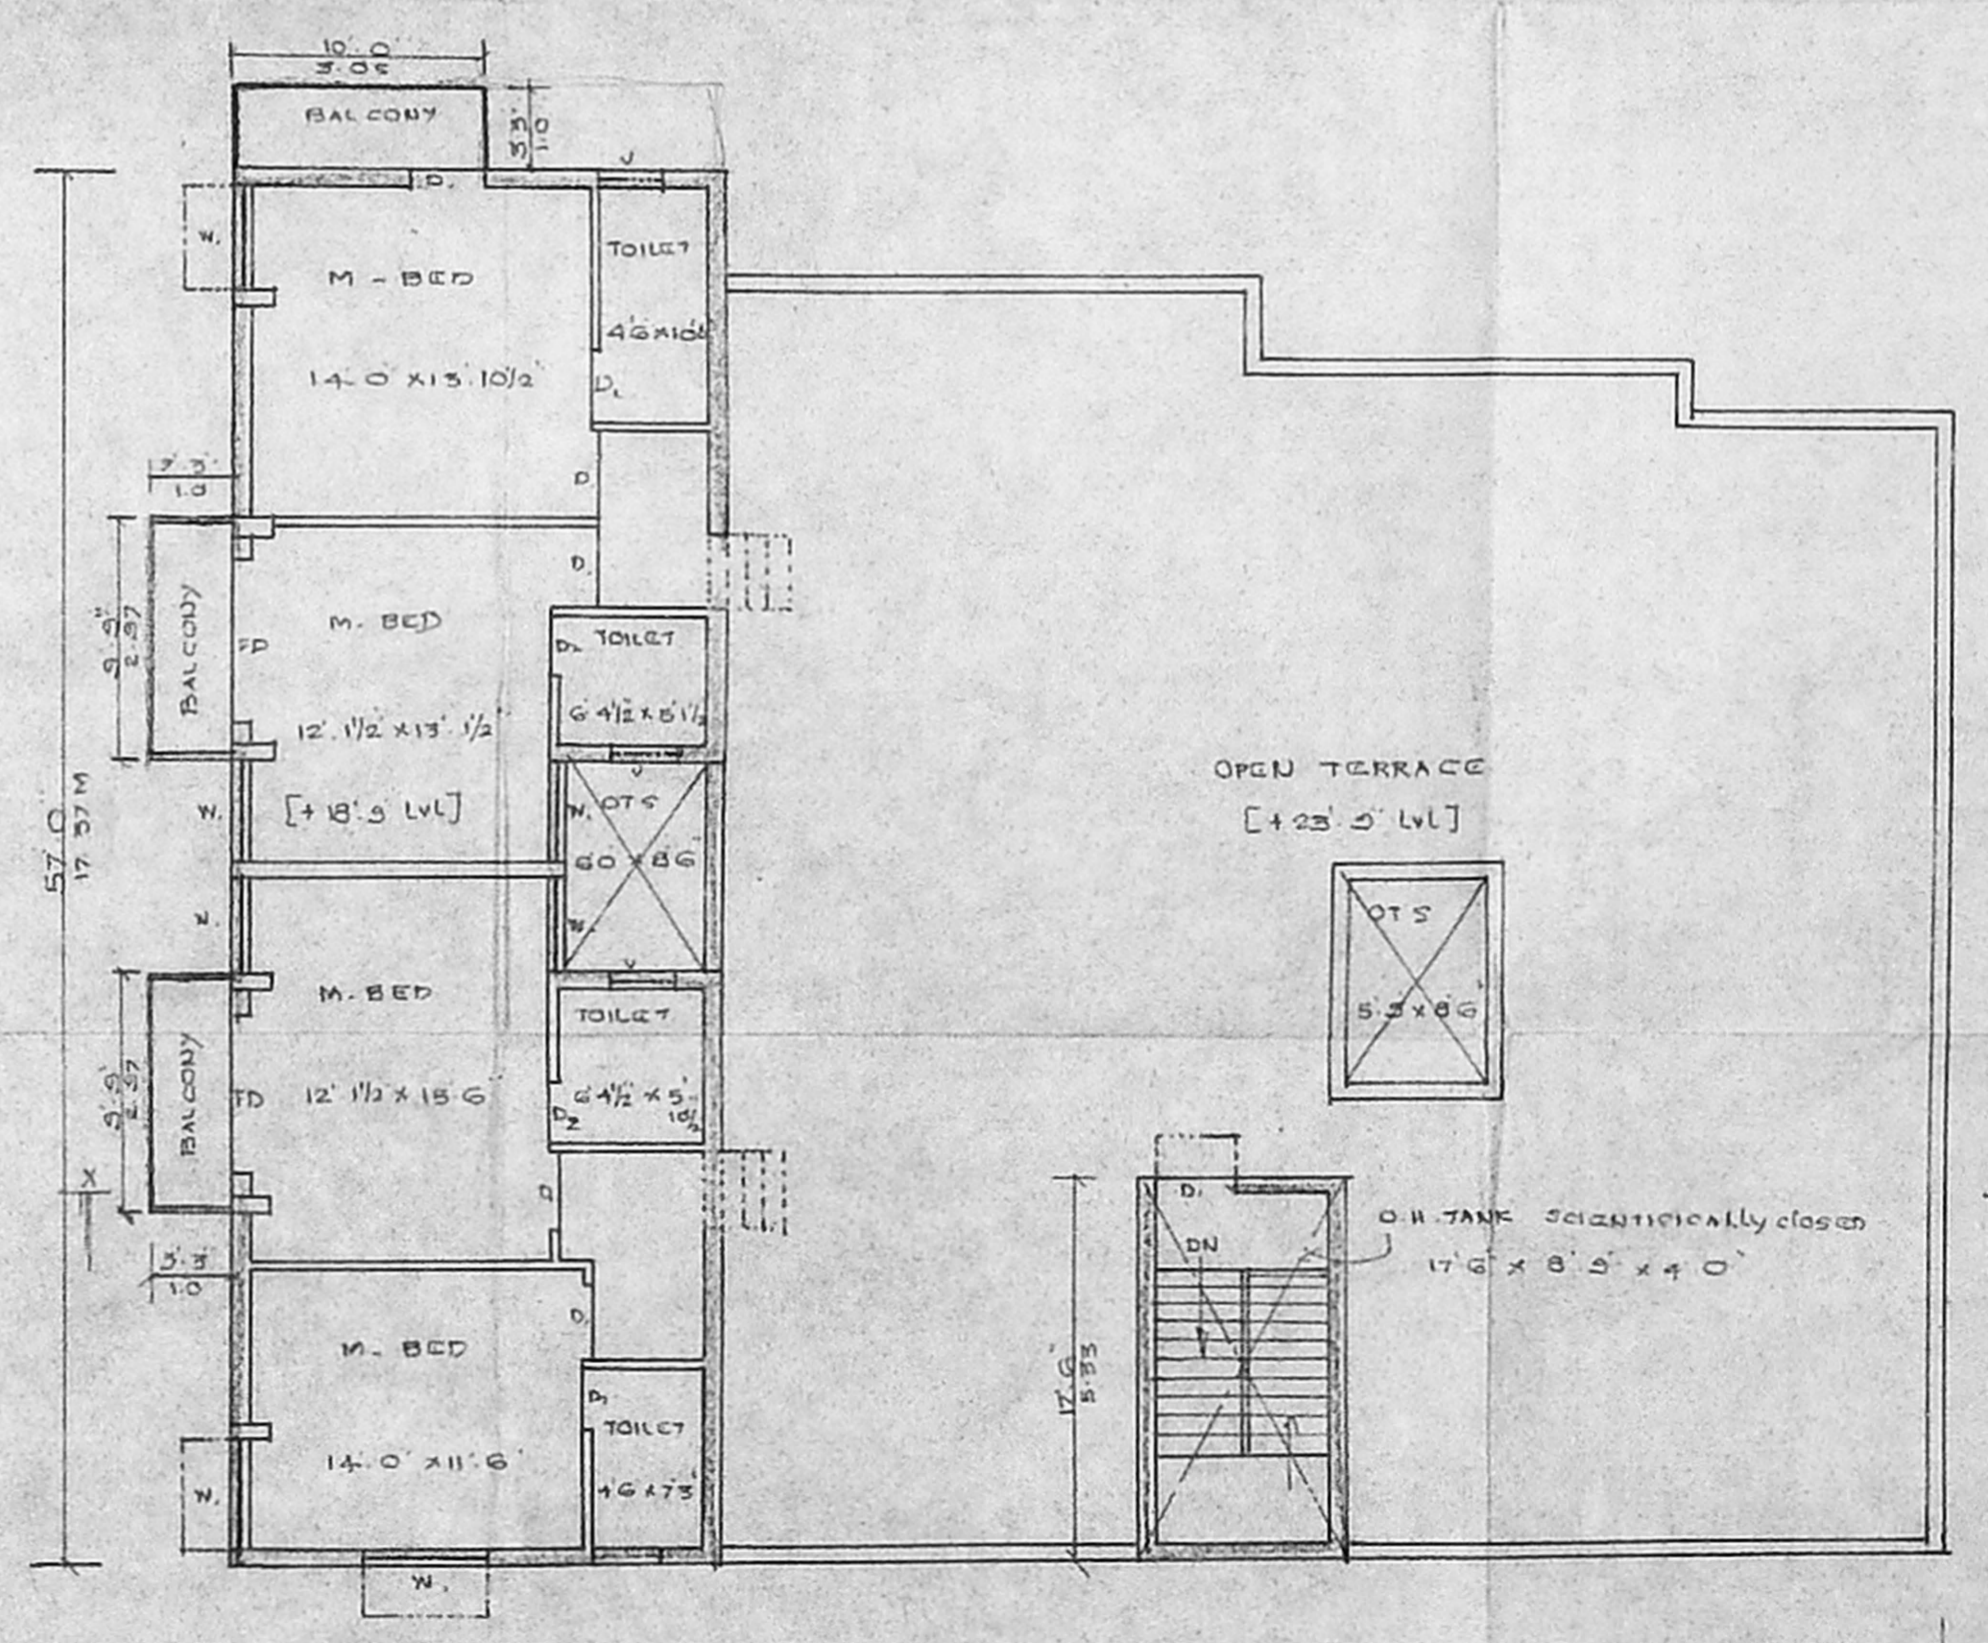

SECOND FLOOR PLAN (PART) AND TERRACE FLOOR PLAN