




FRONT ELEVATION

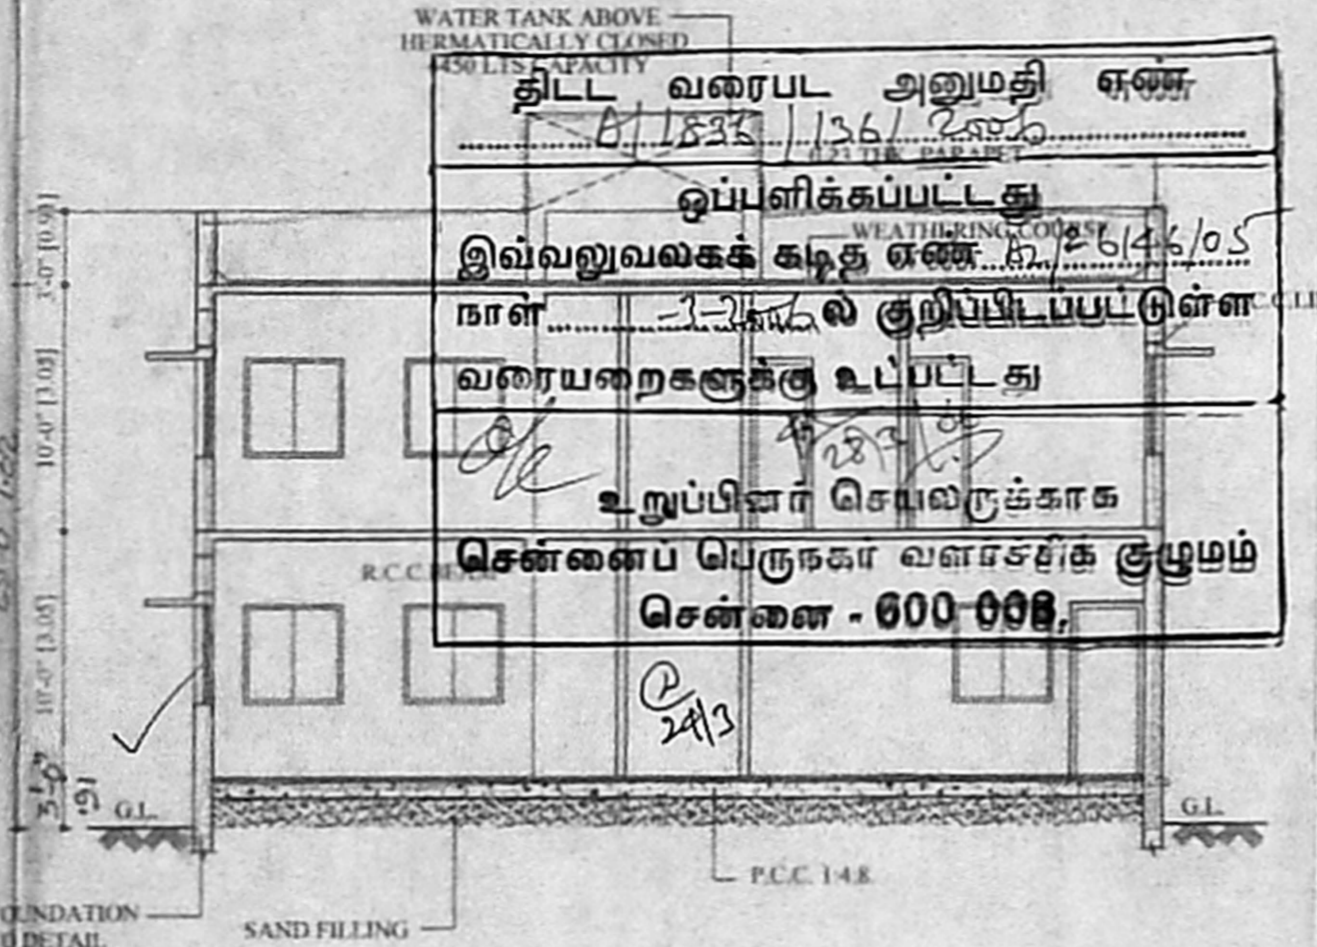


SECTION X-X

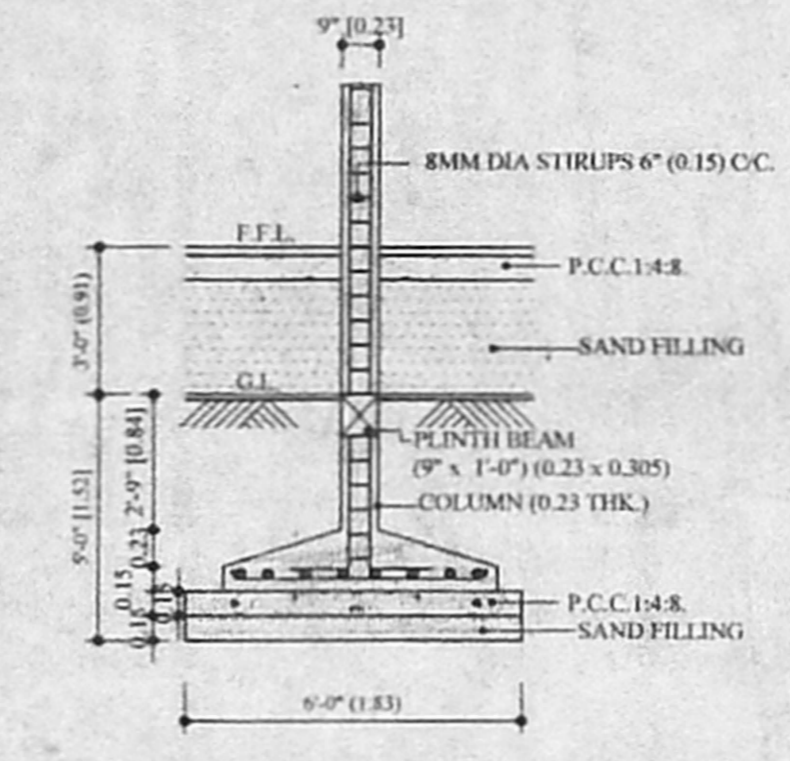


PROPOSED FOUNDATION DETAIL

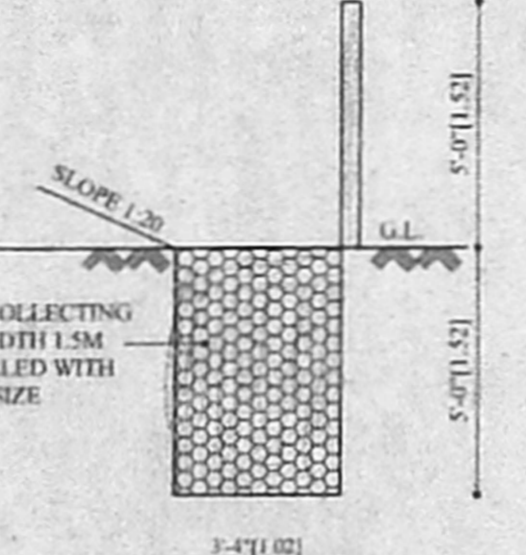


RAIN WATER HARVESTING DETAIL

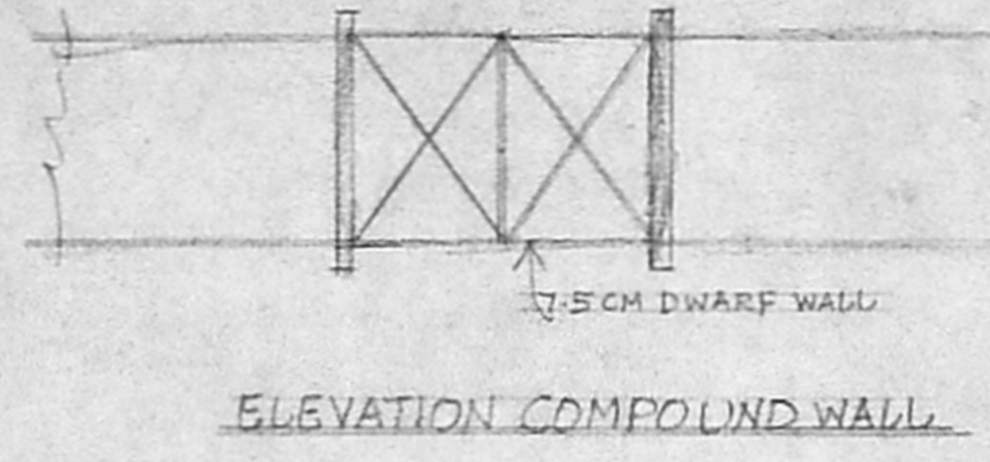

ELEVATION COMPOUND WALL

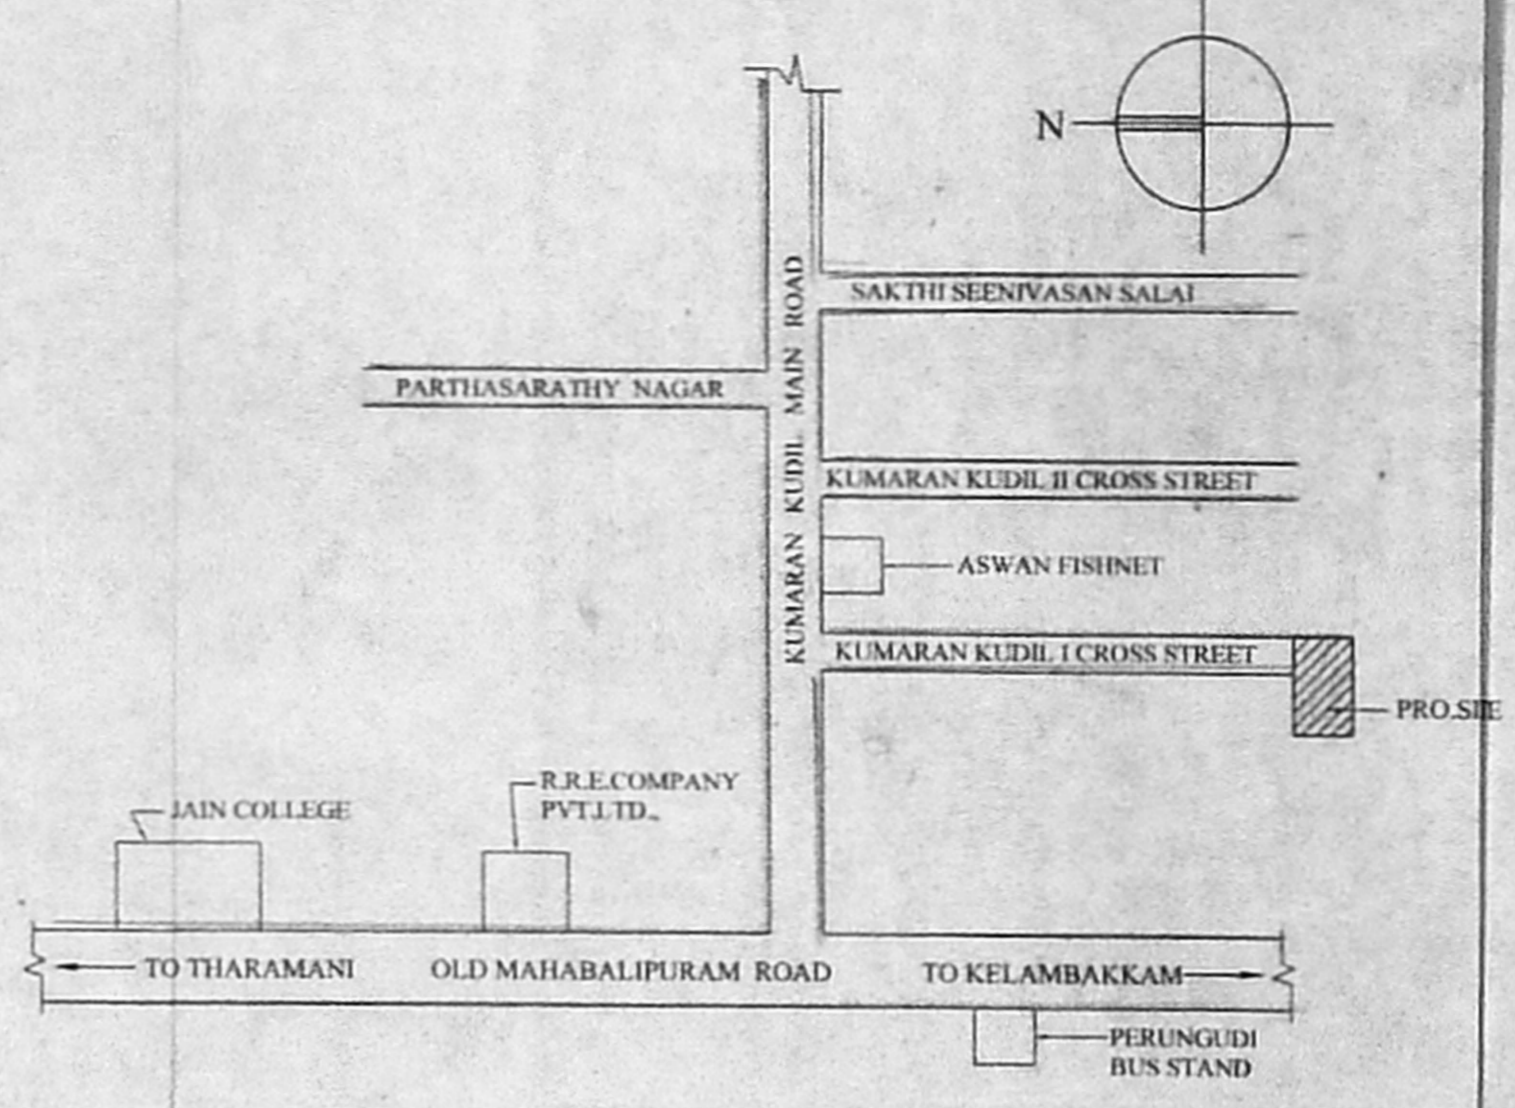


KEY PLAN (NOT TO SCALE)

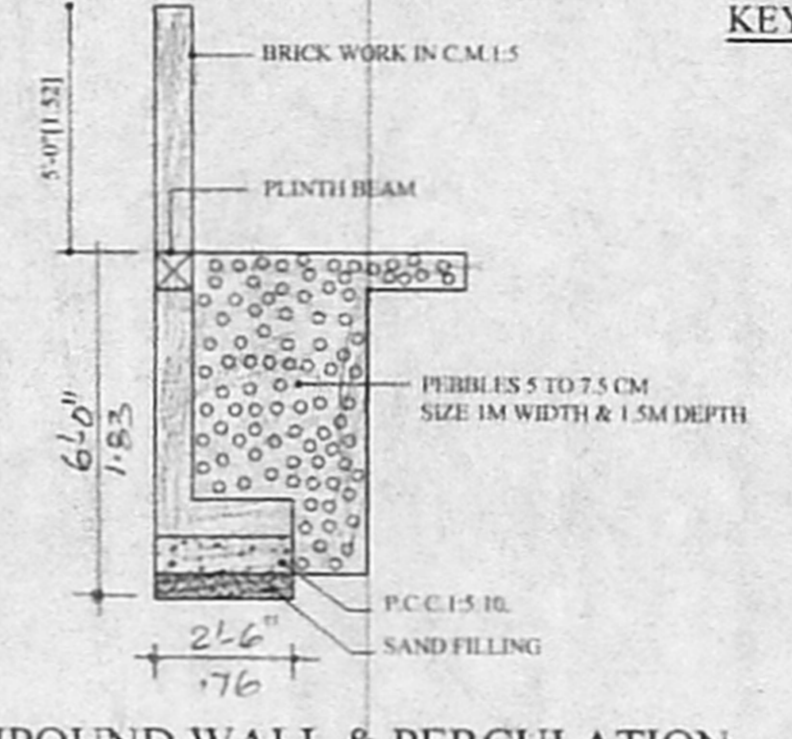


COMPOUND WALL & PERCOLATION


PIT DETAILS (SCALE 1:50)

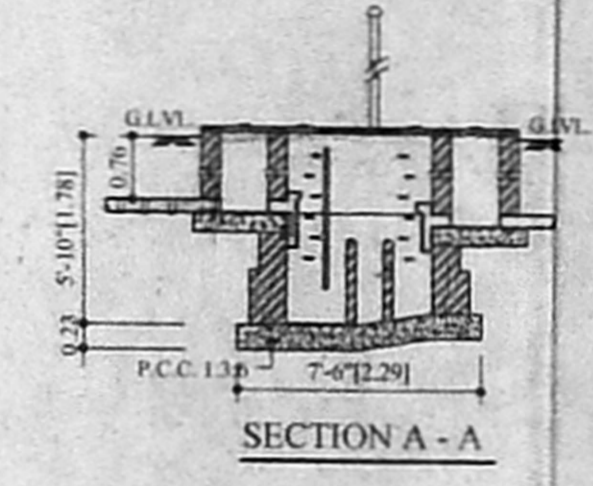


SECTION A-A

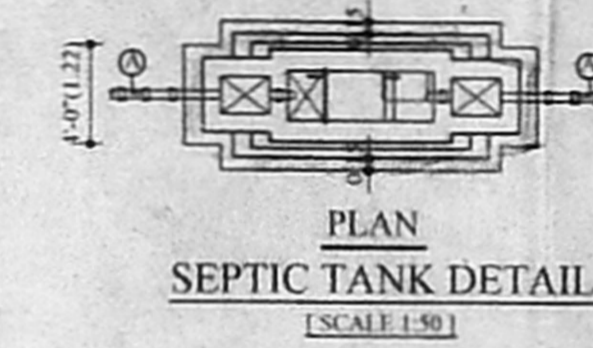


PLAN SEPTIC TANK DETAIL (SCALE 1:50)

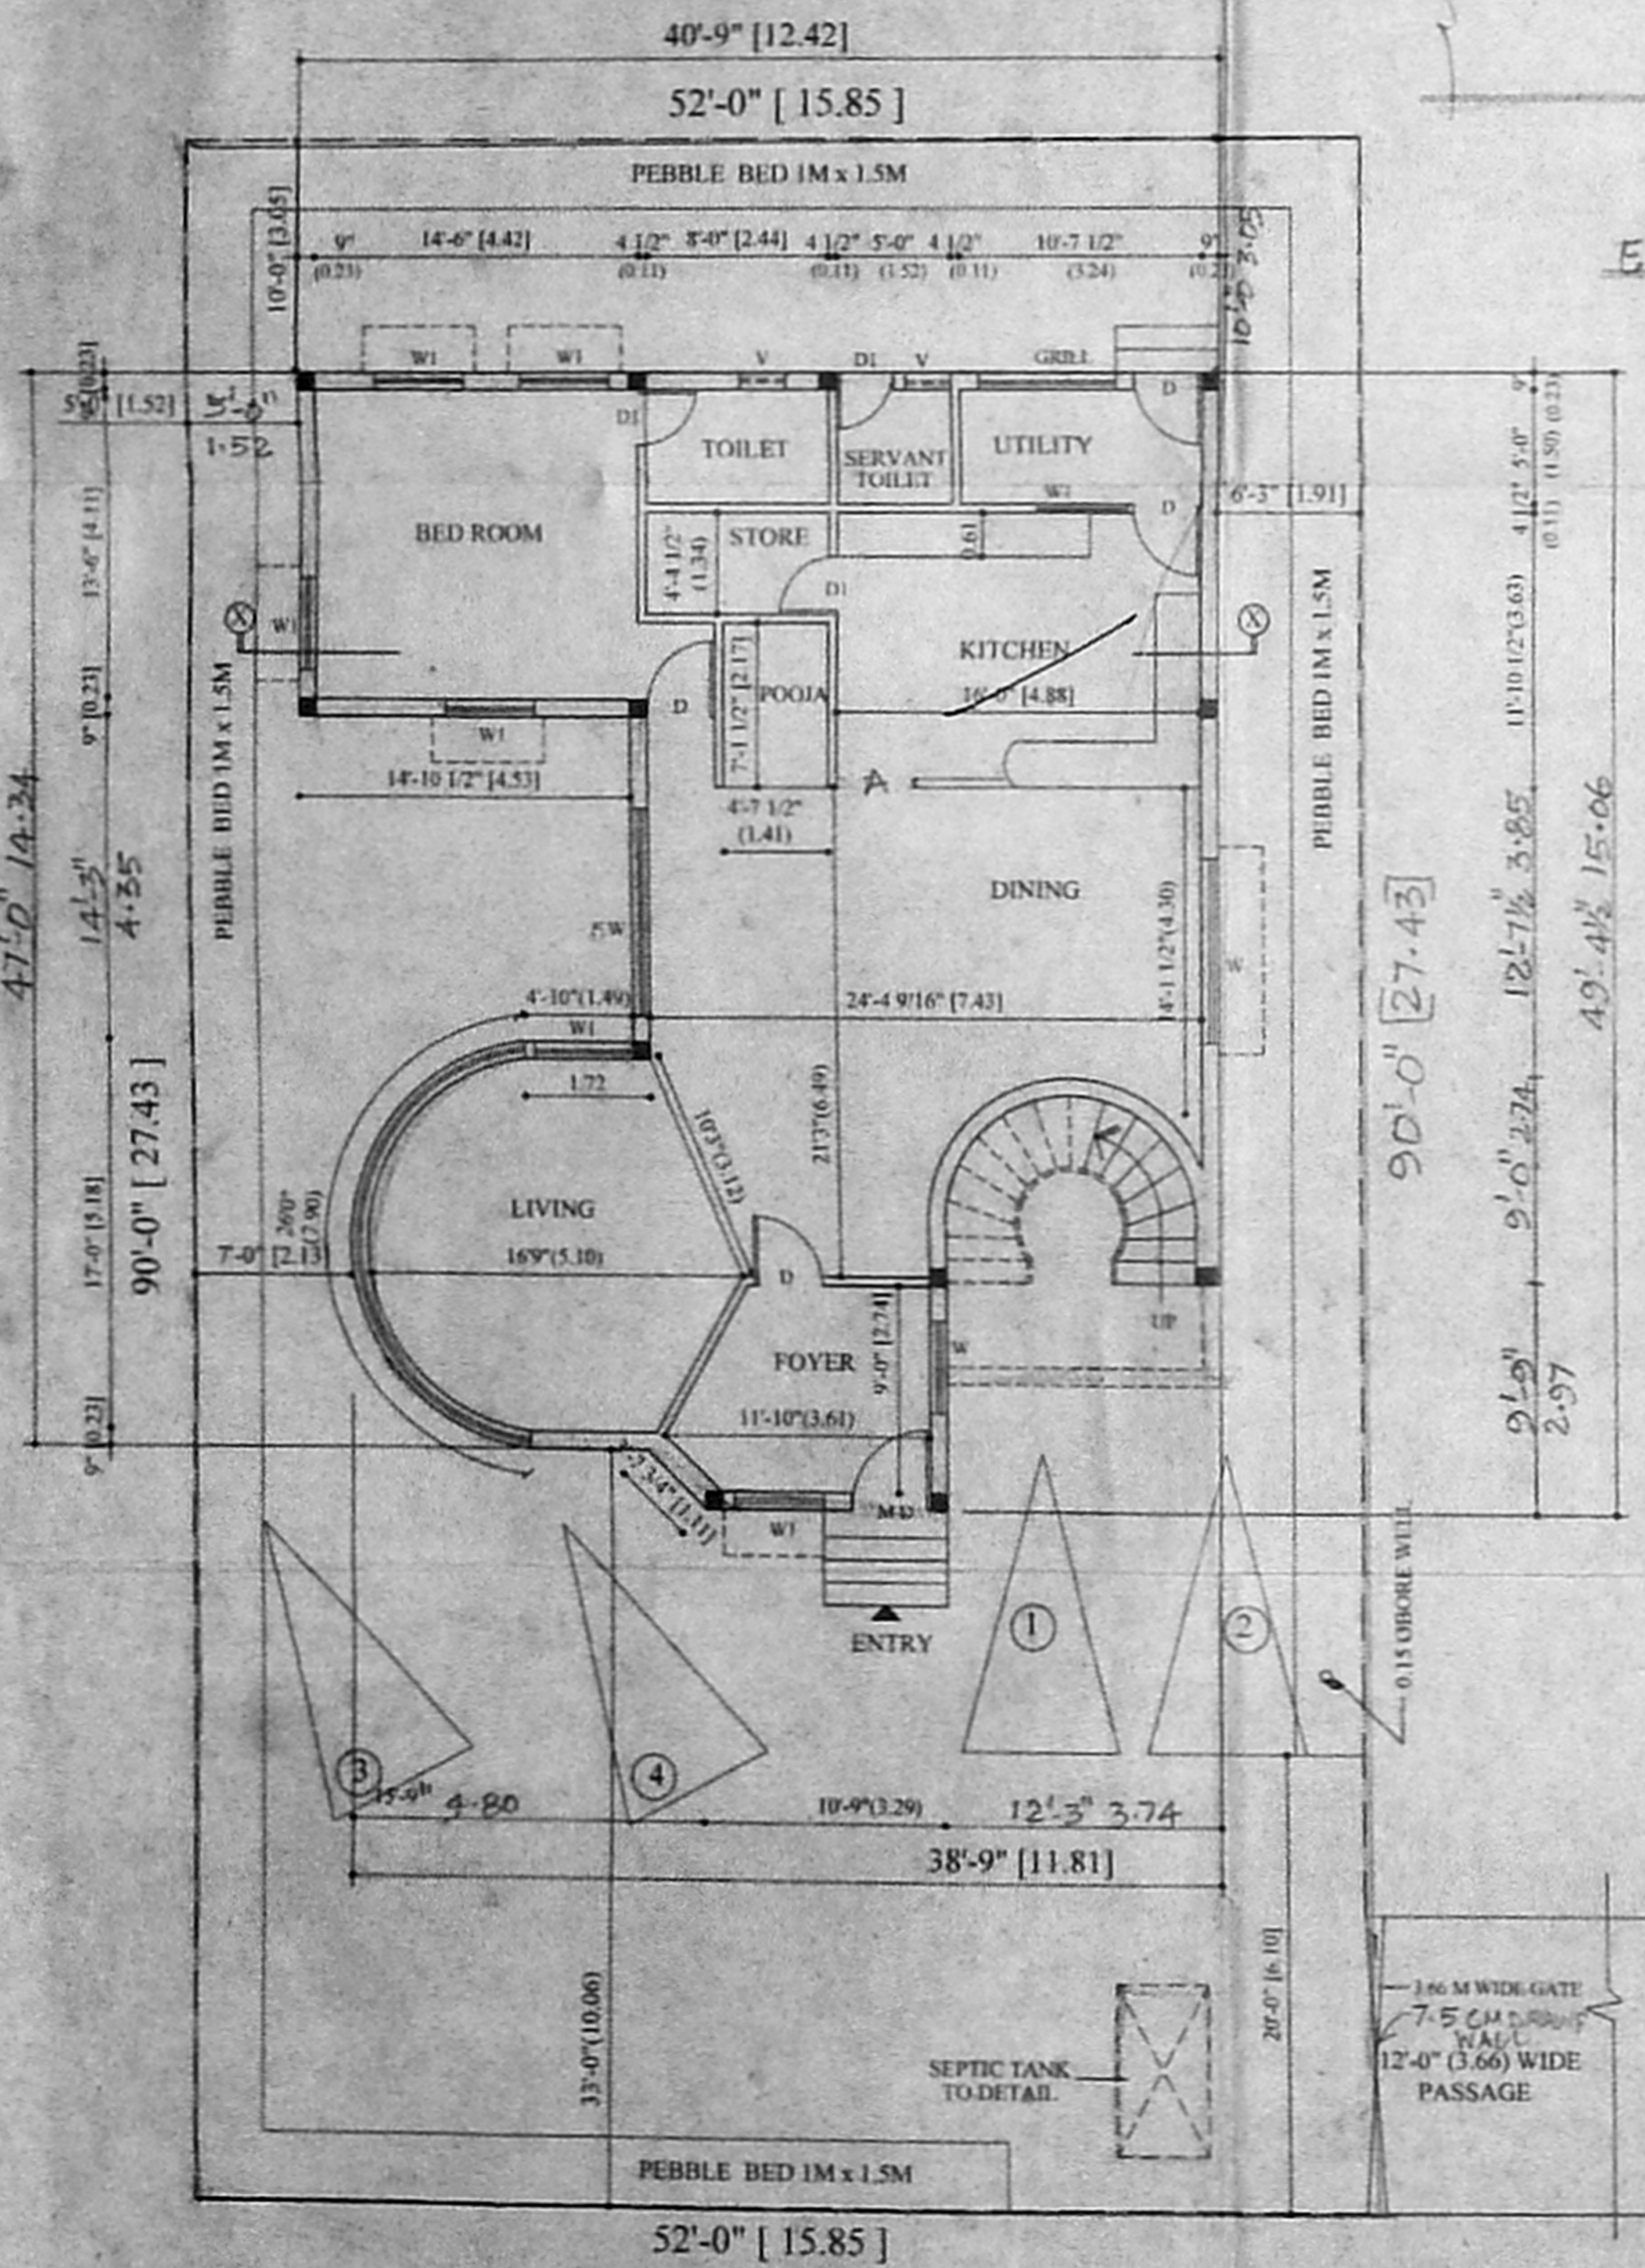

SITE CUM GROUND FLOOR PLAN

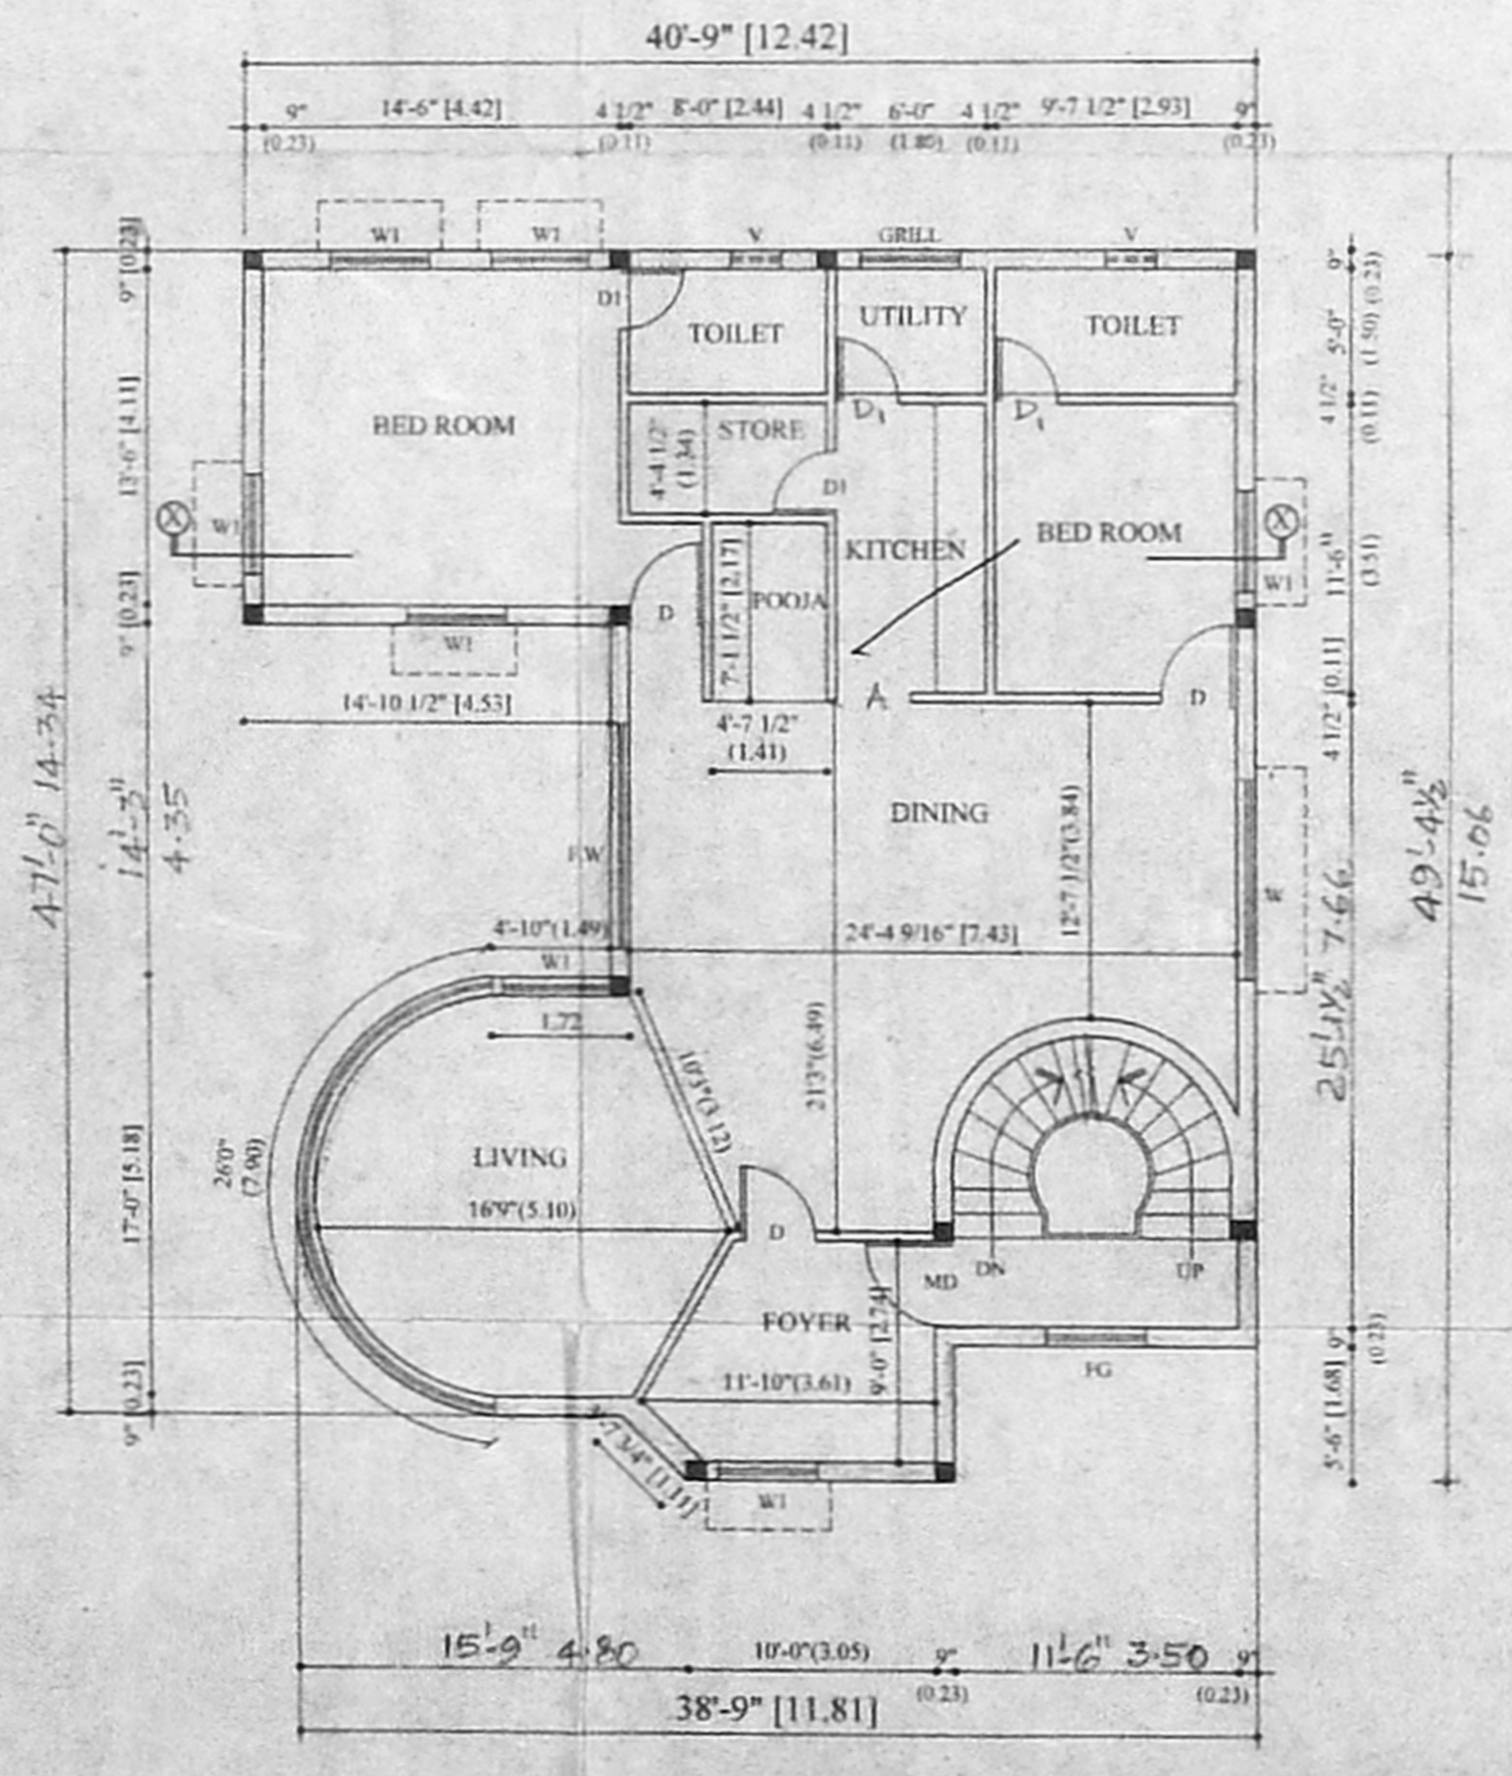

FIRST FLOOR PLAN

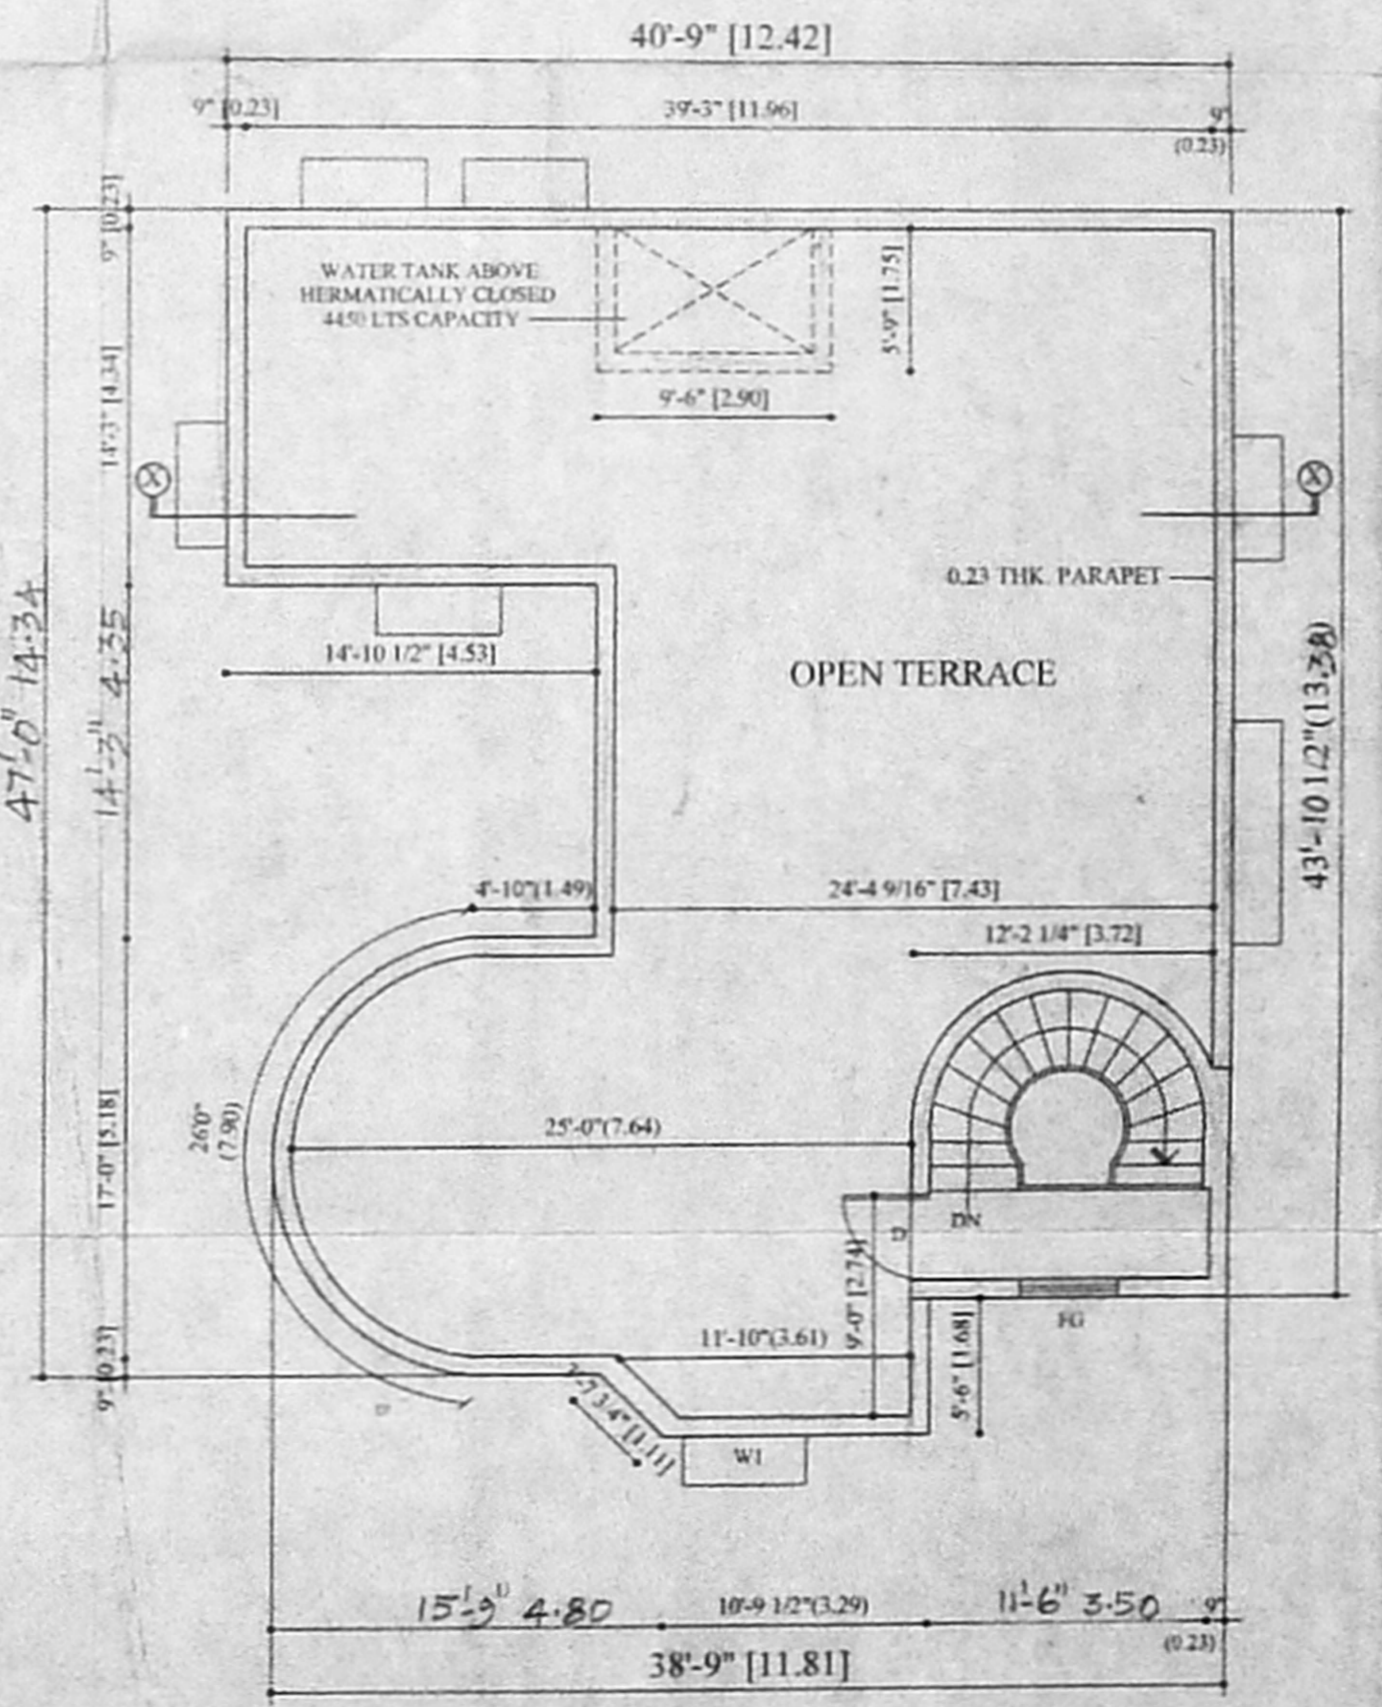

TERRACE PLAN

SCHEDULE OF JOINERY			
S.NO.	SIZE (inches)	DESCRIPTION	SIZE (Metres)
MD	3'-6" x 7'-0"	WOODEN DOOR	1.07 x 2.13
D	3'-0" x 7'-0"	CMDA "A" CHANNEL	0.91 x 2.13
DI	2'-6" x 7'-0"	C.No. 82/26146/05	0.75 x 2.13
W	8'-0" x 4'-0"	GLAZED WINDOW	2.44 x 1.22
WI	4'-0" x 4'-0"	GLAZED WINDOW	1.22 x 1.22
FG	4'-0" x 4'-0"	GLAZED WINDOW	1.22 x 1.22
FW	8'-0" x 6'-0"	FRENCH WINDOW	2.44 x 1.83
V	2'-0" x 2'-0"	LOUVERED VENTILATOR	0.61 x 0.61

AREA STATEMENT		
	SQ.FT.	SQ.M.
PLOT AREA	4680.00	435.24
GROUND FLOOR AREA	1627.56	151.36
FIRST FLOOR AREA	1627.56	151.36
TOTAL BUILT UP AREA	3255.12	302.72
F.S.I.	0.69	
PLOT COVERAGE	35%	

- SPECIFICATIONS**
- FOUNDATION : R.C.C. COLUMN FOUNDATION
 - ROOF SLAB : R.C. ROOF SLAB IN C.M. 1:2:4 MIX. TOP FINISHED WITH WEATHERING COURSE USING FLAT TILES IN C.M. 1:4.
 - SUPER STRUCTURE : BRICK WORK IN C.M. 1:4.
 - PLASTERING : R.C. MEMBER WITH C.M. 1:3 AND ALL WALL ARE PLASTERED WITH C.M. 1:4.
 - FLOORING : FLOORING WITH C.M. 1:5:10 & FINISHED WITH MOSAIC TILES.
 - JOINERY : ALL DOORS, WINDOWS & VENTILATORS ARE MADE WITH WOOD.

- COLOUR INDEX**
- PROPOSED : [Symbol]
 - ROAD : [Symbol]
 - BOUNDARY : [Symbol]

PLAN SHOWING THE PROPOSED RESIDENTIAL BUILDING AT PLOT NO. 4A & 4B, NEW S.NO. 119/4E, (OLD S.NO. 119/1 PART) NO. 148, OKKIAM THORAIAPPAKKAM VILLAGE, TAMBARAM TALUK, KANCHEEPURAM DISTRICT.

SCALE : 1" = 8' - 0" (1:100)

OWNER SIGNATURE

B. Sujja

LICENSED SURVEYOR

S. D. Padmavathi
 S. D. PADMAVATHI
 LICENSED SURVEYOR
 COM. ORATION OF MADRAS
 LICENSE No. 220, CLASS - II
 No. 2, M.G. ROAD, CHENNAI-41.