



FRONT ELEVATION

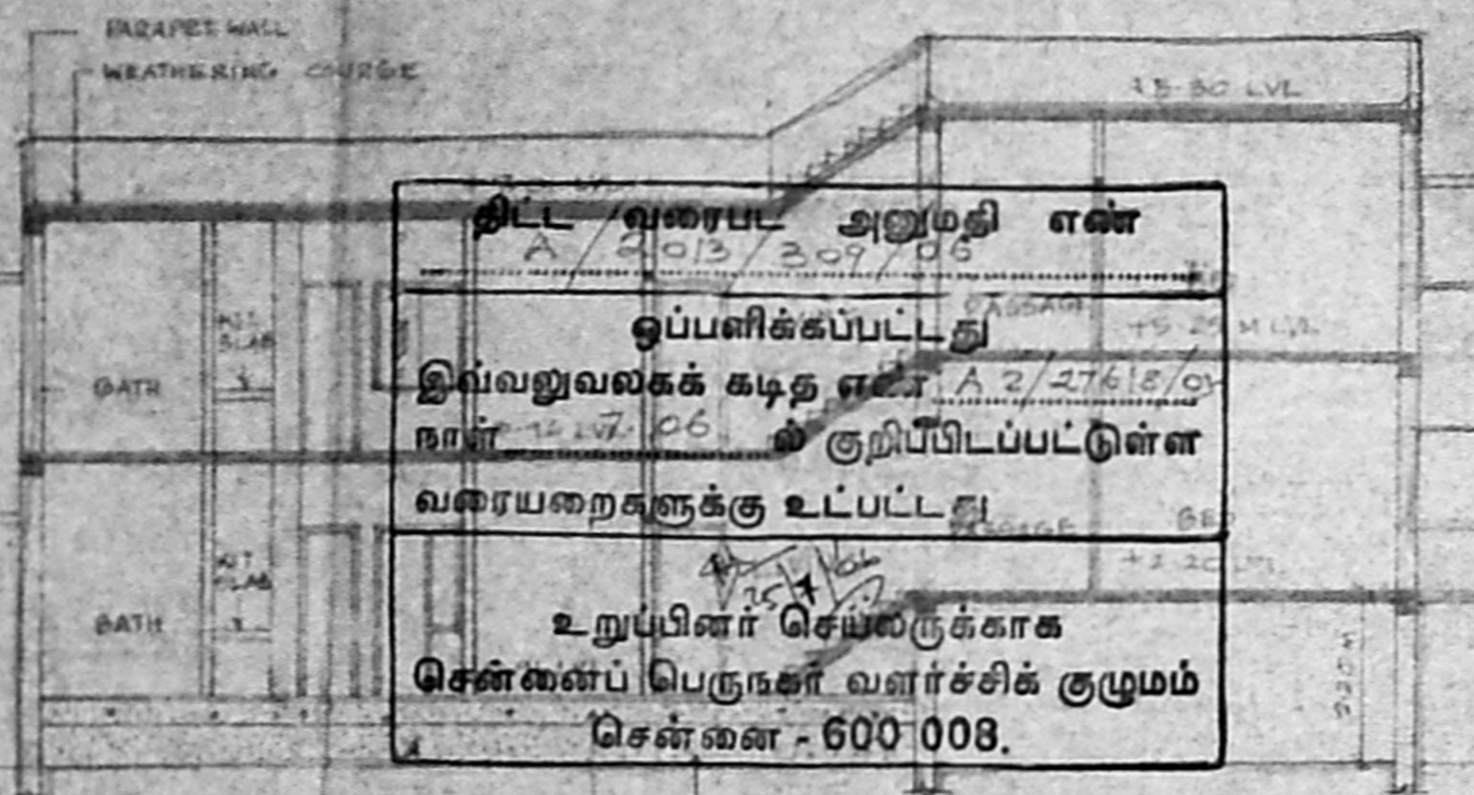


SECTION ON BB

புள்ளி வரைபட அனுமதி எண்
A/2013/207/06
இவ்வலுவலகக் கட்டிட எண் A/2/27618/05
நாள் 14.06.06 ல் குறிப்பிடப்பட்டுள்ள
வரையறைகளுக்கு உட்பட்டது.
உறுப்பினர் செயலிருக்கக்காக
சென்னைப் பெருநகர் வளர்ச்சிக் குழுமம்
சென்னை - 600 008.

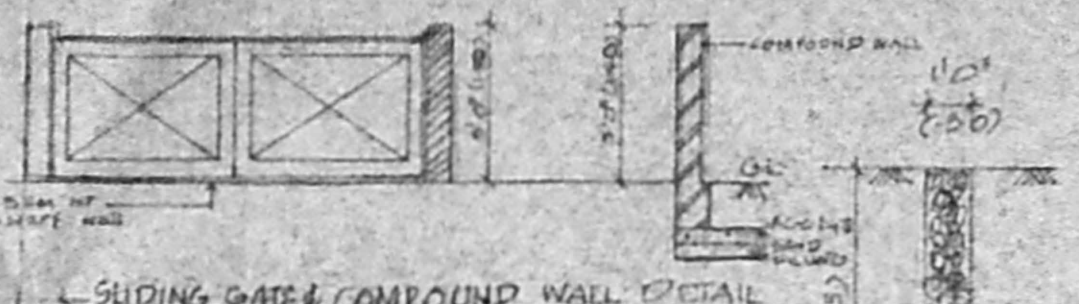


SLIDING GATE & COMPOUND WALL DETAIL

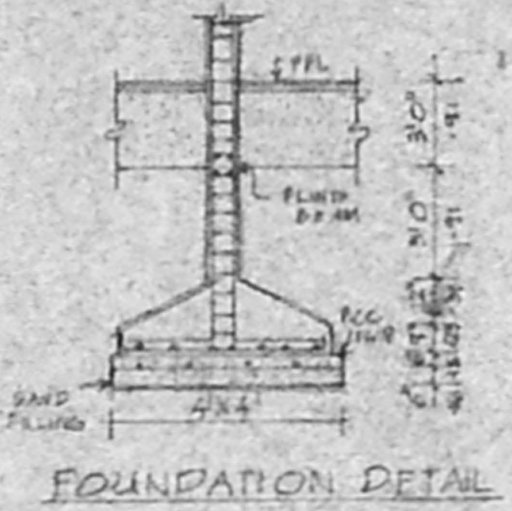


FOUNDATION DETAIL


PERCOLATION PIT

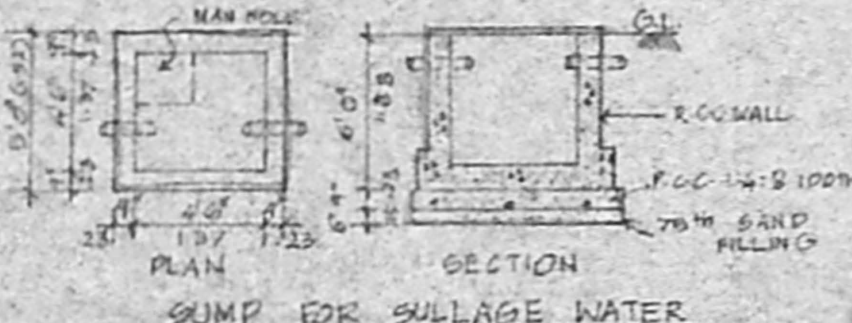


SUMP FOR SULLAGE WATER

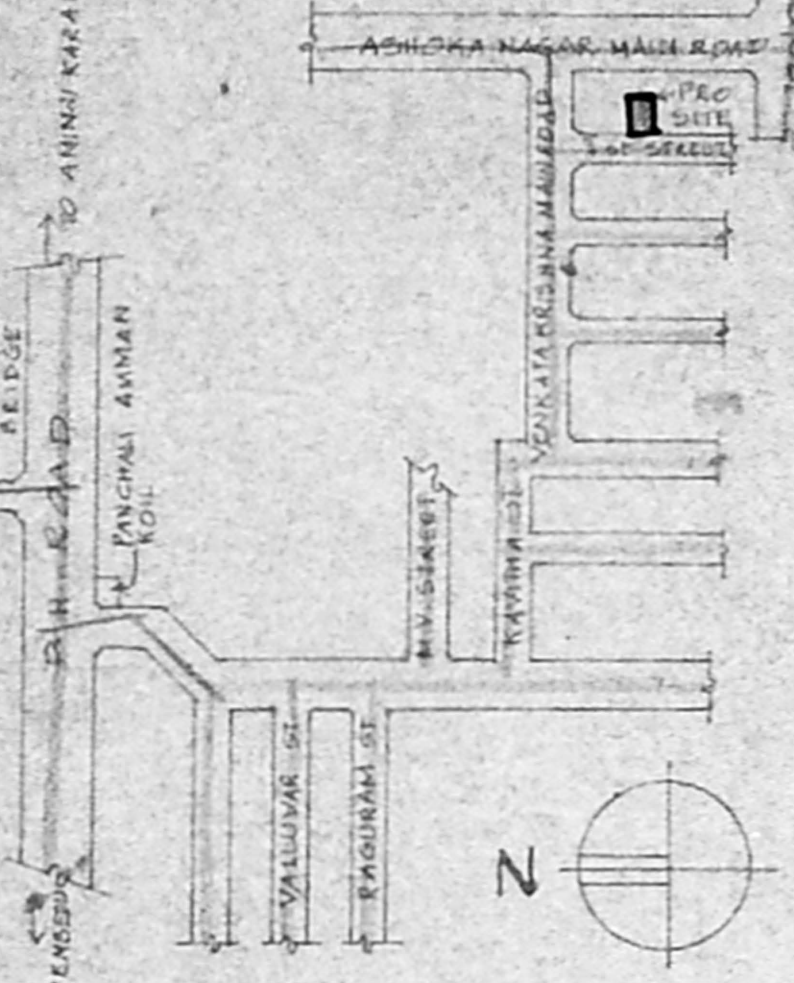


KEY PLAN (NOT TO SCALE)

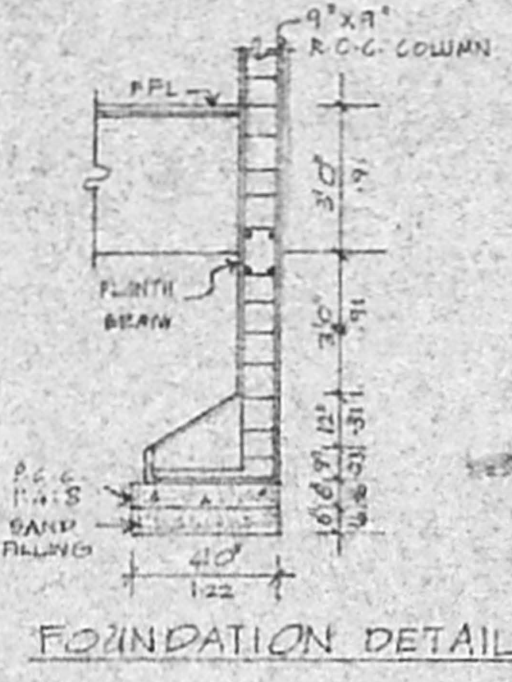


FOUNDATION DETAIL

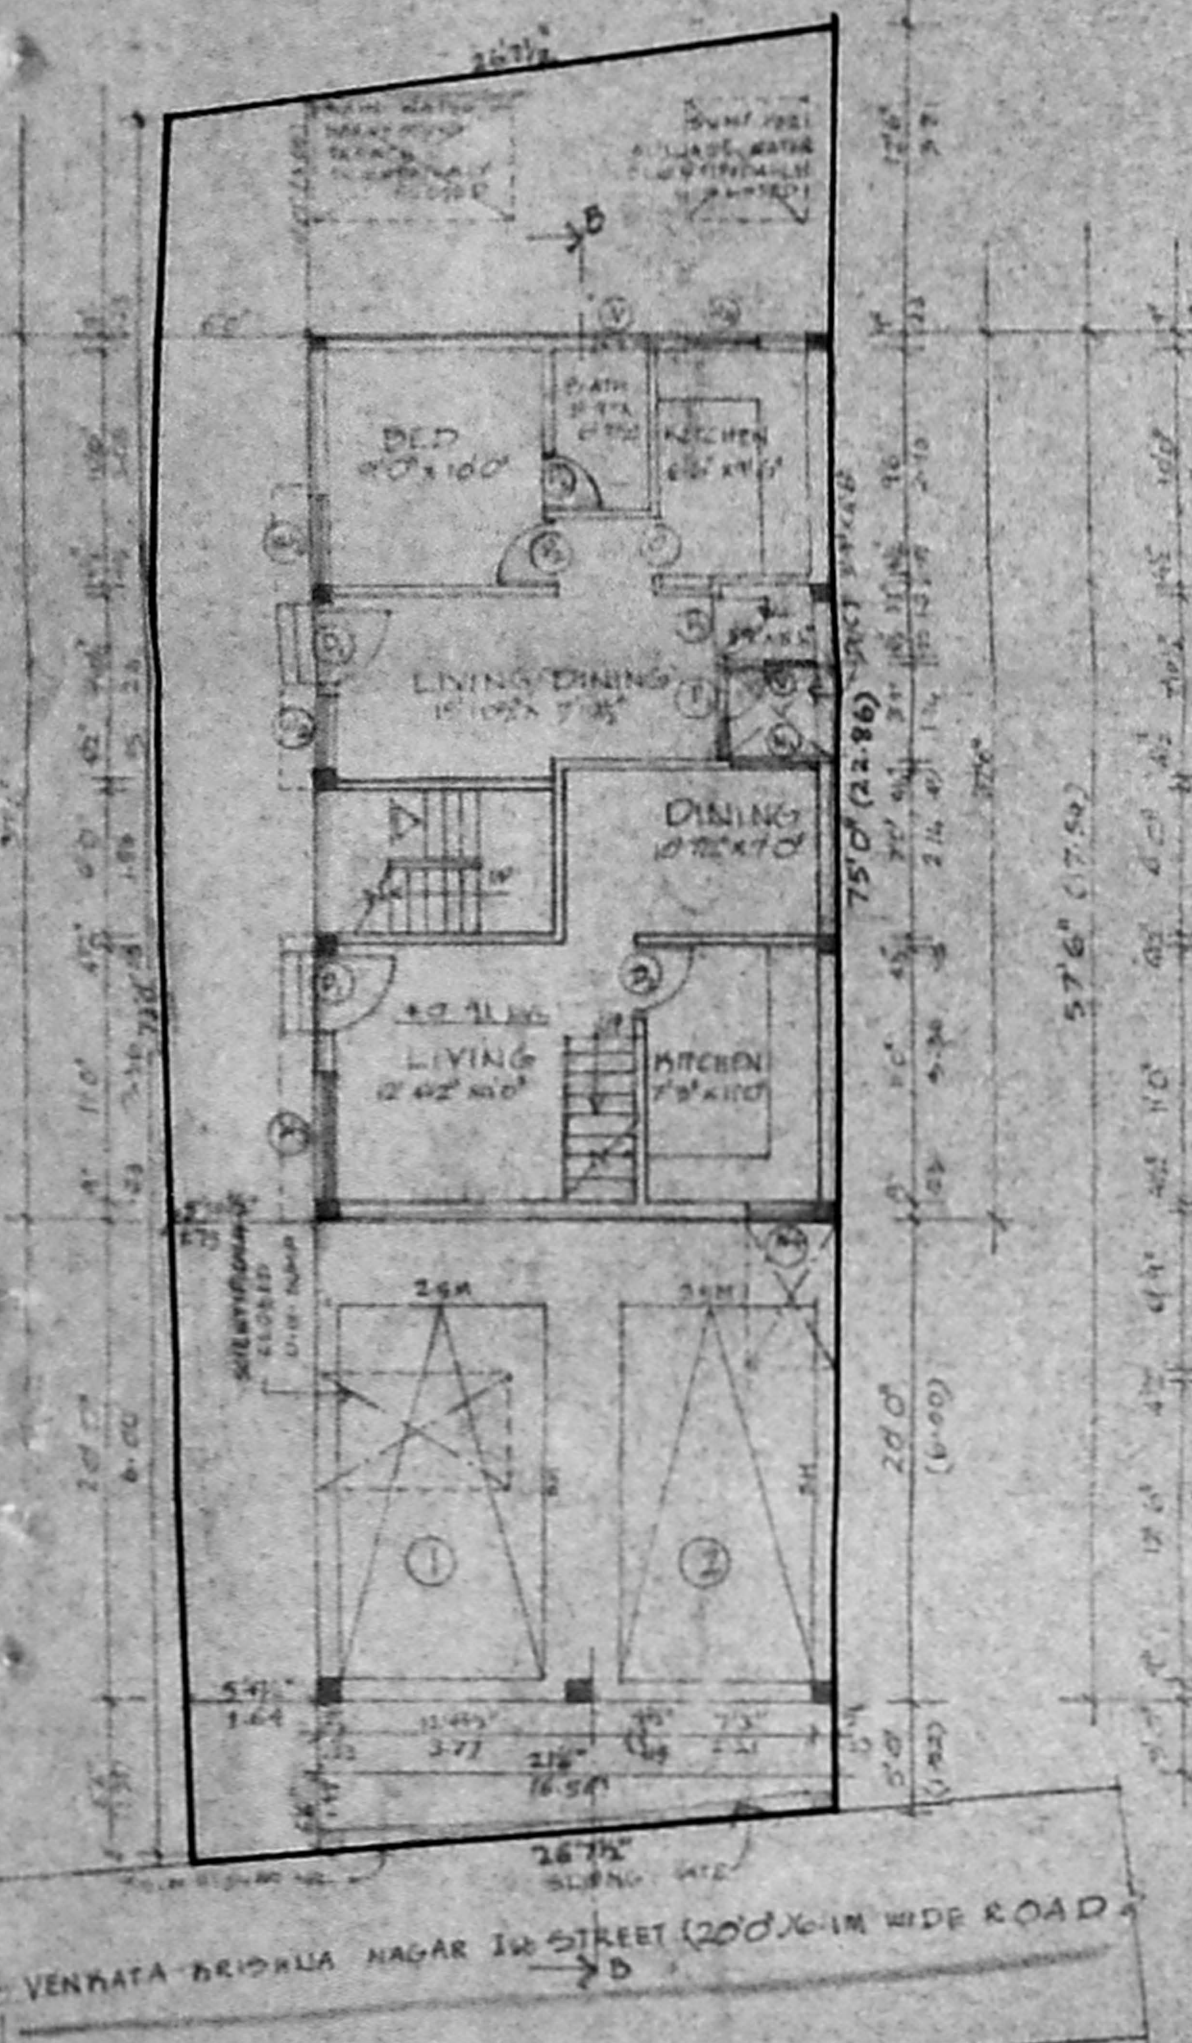


SITE/STILT/GROUND FLOOR PART

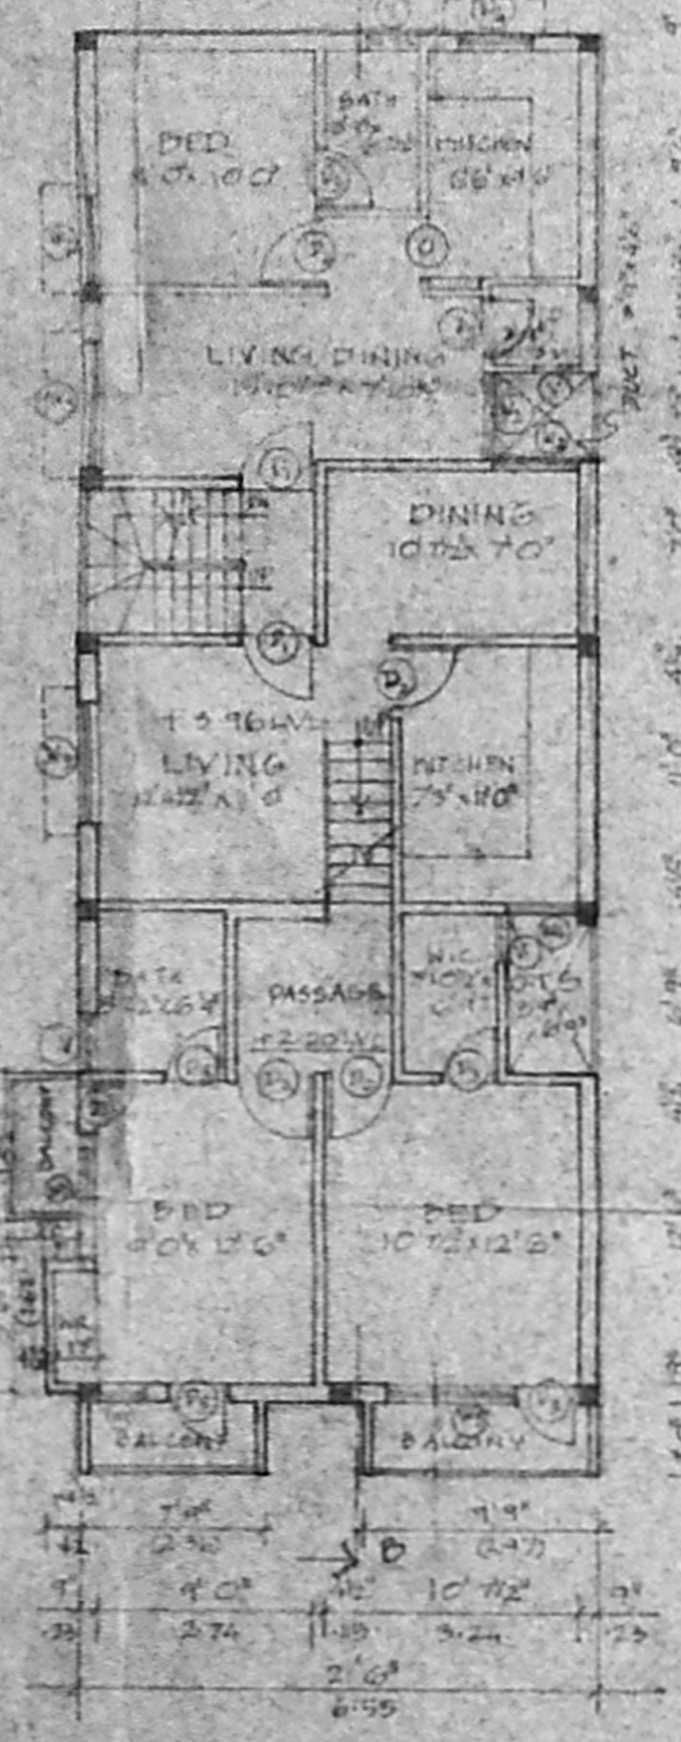


FIRST FLOOR PLAN

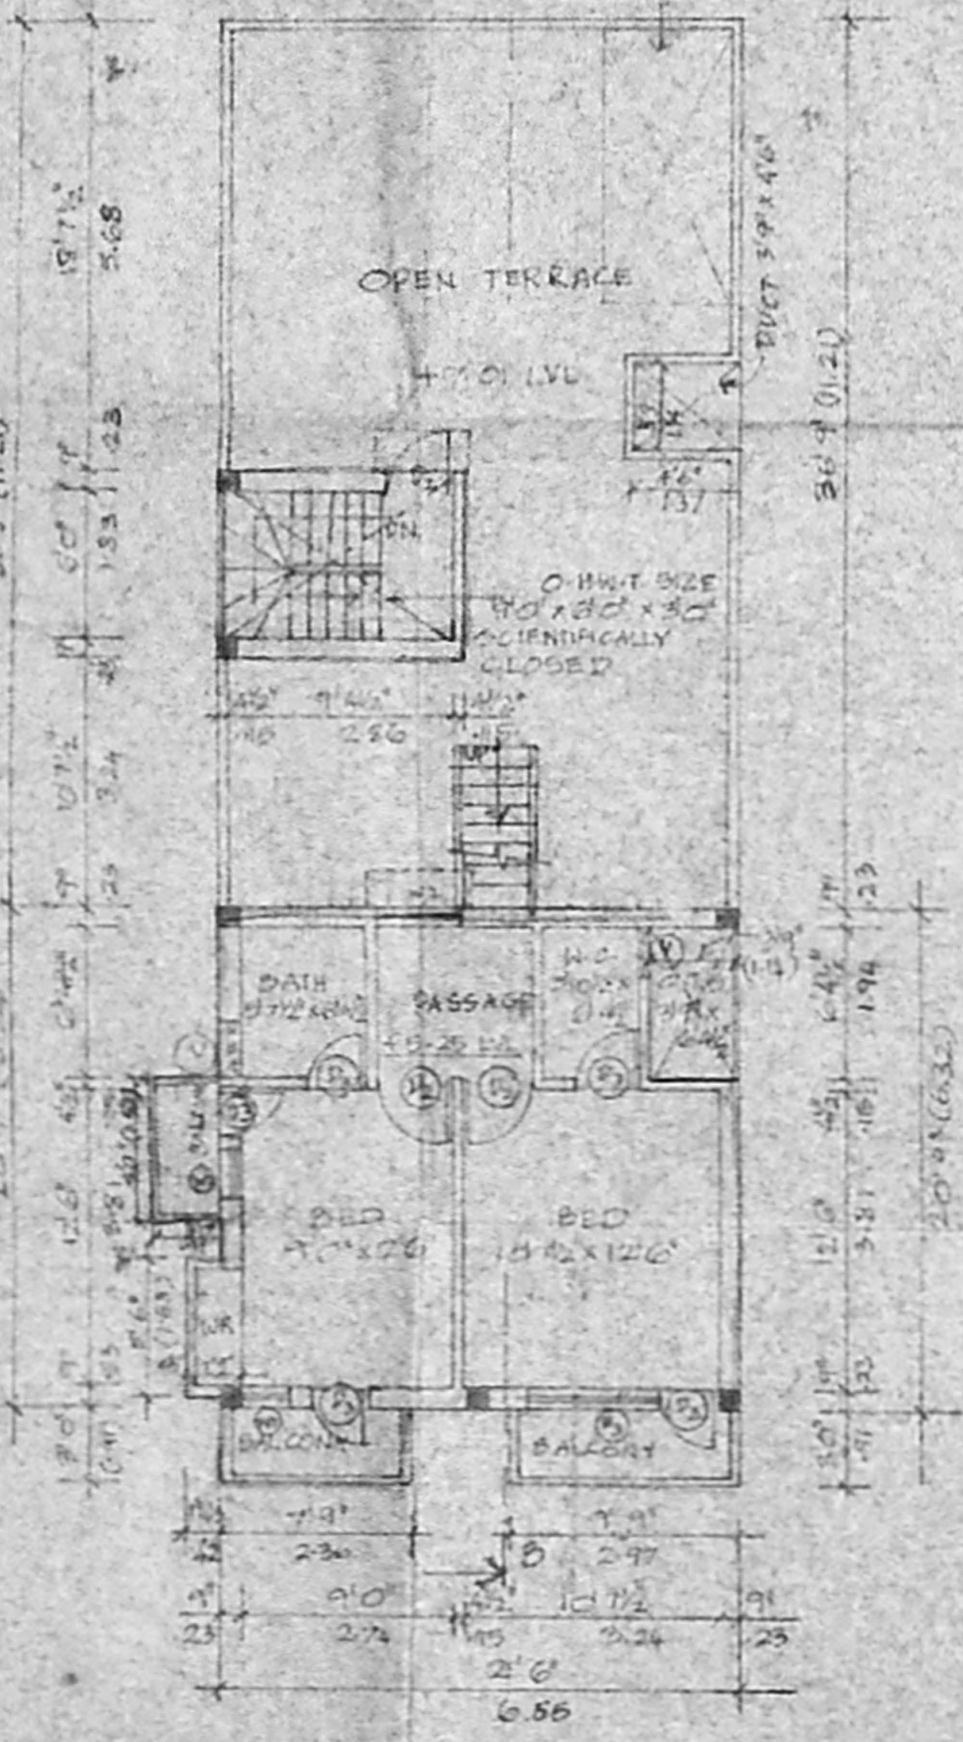


SECOND FLOOR PLAN PART

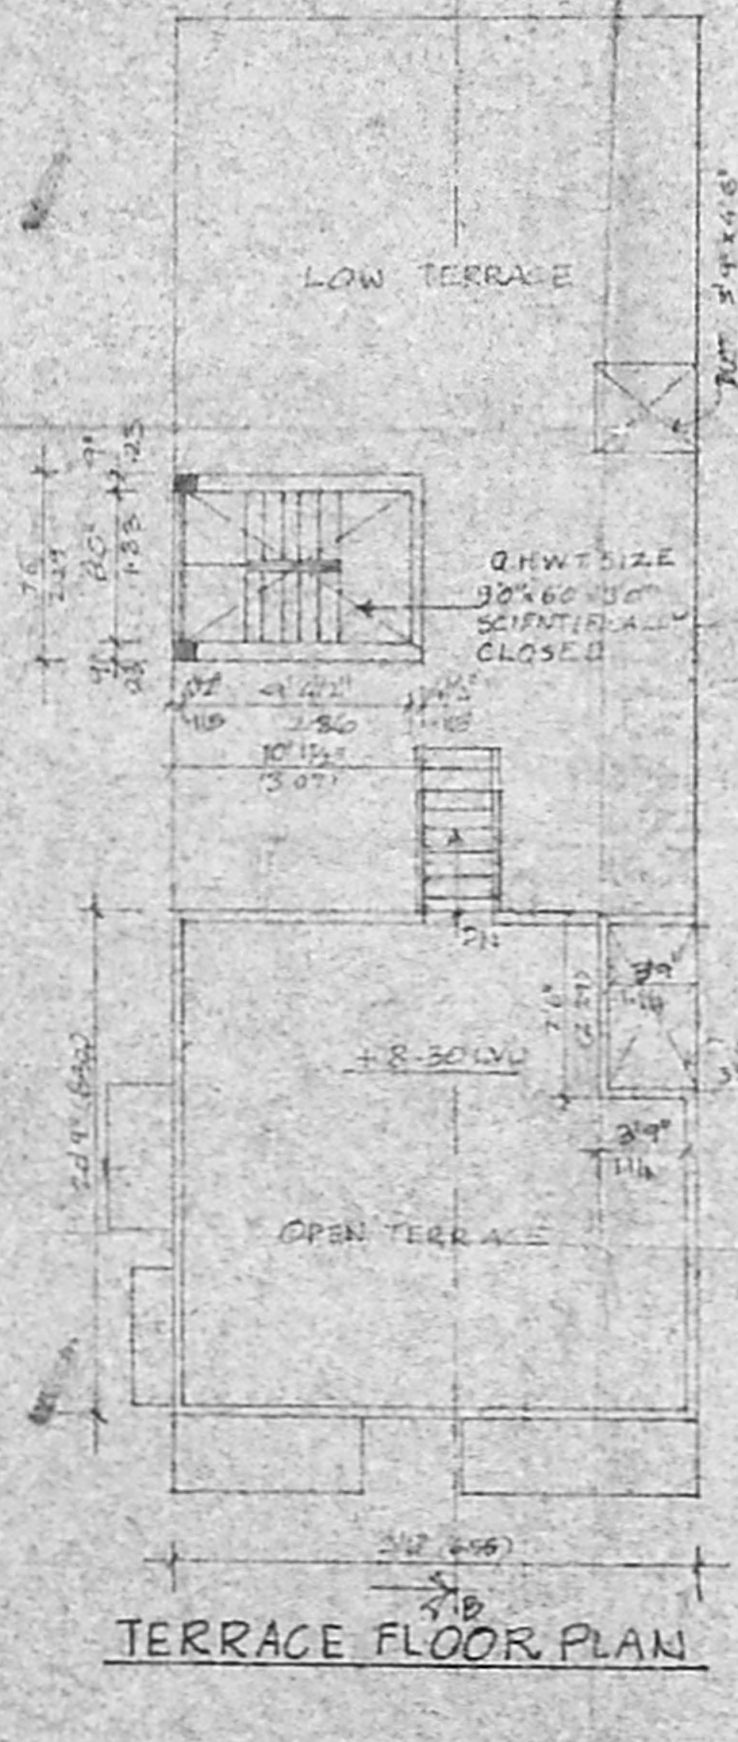


TERRACE FLOOR PLAN

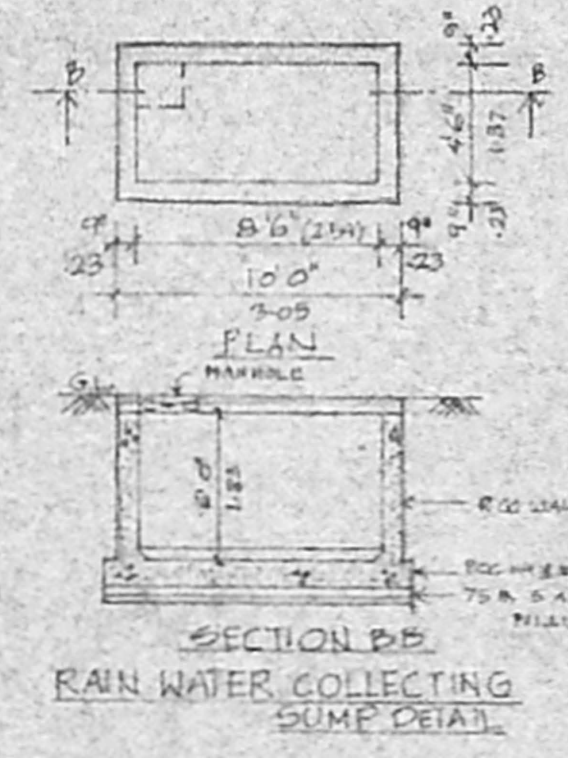

SECTION BB RAIN WATER COLLECTING SUMP DETAIL

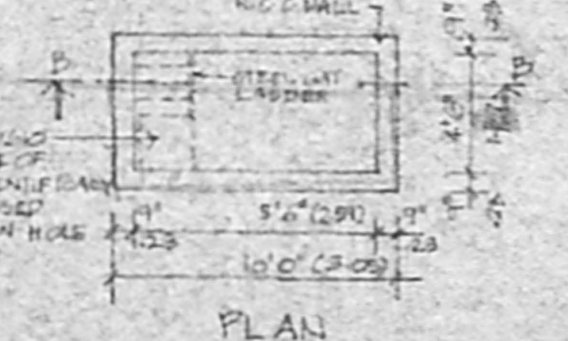

PLAN

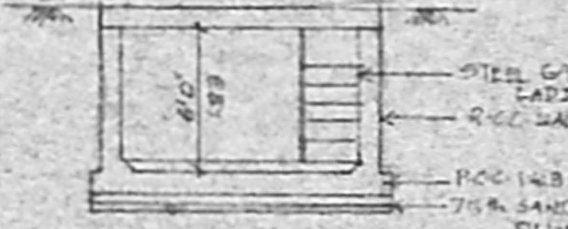

SECTION BB DETAILS OF SUMP

SCHEDULE OF JOINERY

DOORS	1	3'0" X 7'0"	44 X 215
	2	3'0" X 7'0"	44 X 215
	3	2'0" X 7'0"	76 X 215
	4	2'0" X 4'6"	64 X 137
	5	3'6" X 4'6"	114 X 137
	6	3'0" X 3'0"	91 X 91
OPENING	1	9'0" X 7'0"	76 X 215
VENTILATOR	1	2'0" X 2'0"	114 X 114
	15	6" X 6"	15 X 15

RP I
A2/27618/05

- SPECIFICATION**
- BRICKS IN CM 15 FOR GIBER STRUCTURE
 - ROOF TIE FOR LINTEL BEAMS
 - ROOF TREATMENT ON ROOF
 - WEATHERING TREATMENT ON ROOF
 - PLASTERING IN 1:4:8 FOR WALL & CEILING
 - MOSAIC FLOORING

AREA STATEMENT

SITE EXTENT	52.00	52.00
PRO GROUND FLOOR	1970.00	1970.00
" FIRST FLOOR	1270.00	112.85
" SECOND FLOOR	493.00	44.87
TOTAL FLOORS	2542.00	236.15
PLOT COVERAGE	64.45 %	
F.S-1	1.29	

- INDEX**
- PROPOSED WORK
 - EXISTING ROADS
 - SITE BOUNDARY

- REFERENCE**
- SCALE - 1" = 8'0" (1:100)
 - DATE - 24-10-05
 - DRN - B.B.S.
 - CHAD - MYM

PROPOSED RESIDENTIAL
BUILDING AT PLOT NO-14 PART
OF T.S. NO-13/27 PART 13/26 PART
BLOCK NO-12
VENKATA KRISHNA NAGAR
1st STREET, ARUMBAKKAM,
CHENNAI-106.
CORP. DIV. NO-75
ZONE - 5

OWNER'S SIGNATURE

L. Duraisamy B.C.E.
LICENSED SURVEYOR CLASS I.
CORPORATION OF MADRAS
AMBATTUR MUNICIPALITY
63, INNA NAGAR MADRAS 16
LICENSED SURVEYOR