



திட்ட வரைபட அனுமதி எண்
ஒப்பரிக்கப்பட்டது
இவ்வலுவலகக் கடித எண் A2/28823/05
நாள் 22.5.2006 வகுப்பிடப்பட்டுள்ள
வரைபடங்களுக்கு உட்பட்டது
உறுப்பினர் செயலகங்கள்
சென்னை பெருநகர் வளர்ச்சித் துறையும்
சென்னை - 600 008.

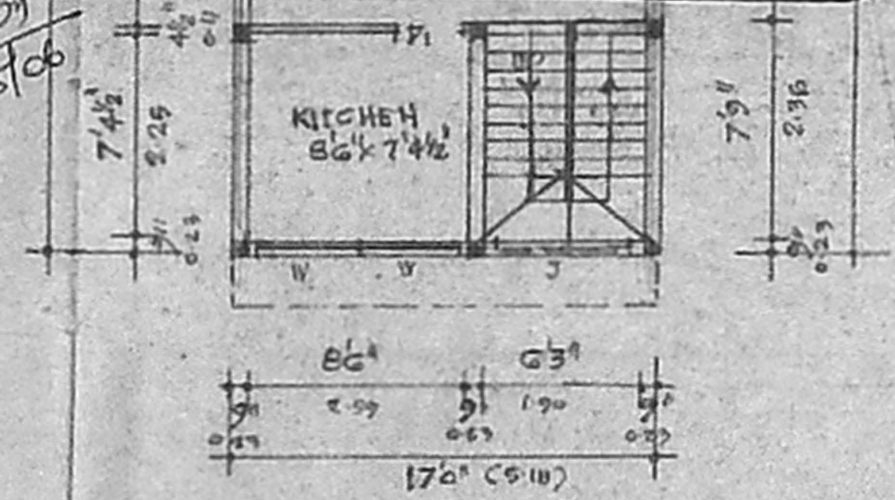

FIRST FLOOR PLAN

செ. பெ. வ. கு. (பி) எண்
ந. எண் A2/28823/05
உதவியாளர்
கார்ப்புரேட்டர்
தி. 2
2.தி.அ.

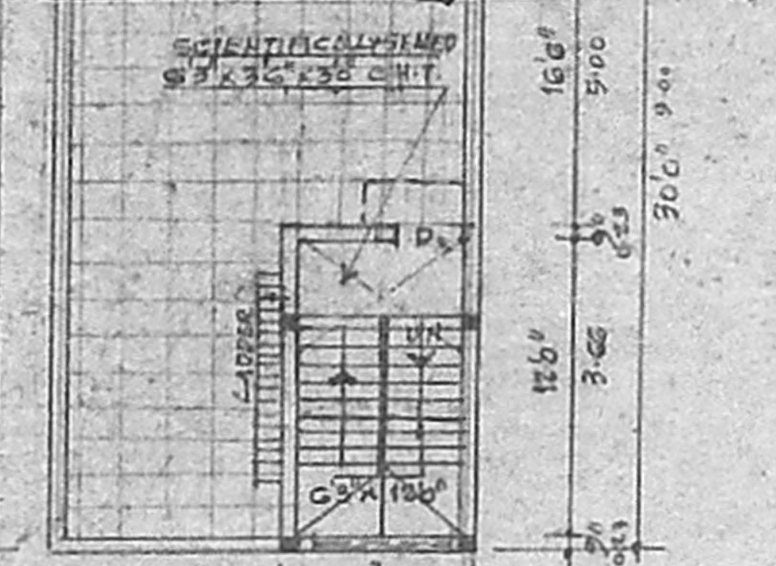

HEAD ROOM PLAN


SAND FILLING FOR FOUNDATION 0.23M THICK
 BASE CONC. FOR FOUNDATION IN C.C. 1:4:8, 0.23M THICK
 R.C.C COLUMN FOUNDATION IN C.C. 1:4:8, 1.02x1.22 M.
 R.C.C COLUMN IN C.C. 1:2:4, 0.23x0.23 M.
 R.C.C TIE & ROOF BEAMS IN C.C. 1:2:4, 0.23x0.38 M.
 R.C.C ROOF SLAB & LINTEL IN C.C. 1:2:4, 0.11 M THICK
 R.C.C SUN SHADE IN C.C. 1:2:4, 60MM THICK
 BRICK WORK IN CEMENT MORTAR 1:4, 0.23/0.11 M
 PLASTERING WITH CEMENT MORTAR 1:4, 12MM THICK
 FLOORING WITH MOSAIC/MARBLE SIZE OVER C.M.
 WATERING COURSE WITH TWO COURSE OF FLAT TILES.

D.	T.V. DOOR	3'3" x 7'0"	1.02 x 2.13
D1.	DO -	3'0" x 7'0"	0.90 x 2.13
D2.	DO -	2'6" x 7'0"	0.76 x 2.13
W.	T.V. WINDOW	4'0" x 5'0"	1.22 x 1.50
V1.	DO -	5'0" x 6'6"	1.50 x 1.98
V.	VENTILATOR	3'0" x 2'0"	0.90 x 0.60
J.	JOLLY WORK	5'6" x 5'0"	1.52 x 1.50
G.	GATE	9'0" x 5'0"	2.74 x 1.50
G1.	GATE	4'6" x 5'0"	1.22 x 1.50


TOTAL PLOT AREA	880 SQFT	81.75 M ²
GROUND FLOOR	510. "	47.38 M ²
FIRST FLOOR	510. "	47.38 M ²
HEAD ROOM	105. "	9.75 M ²
COVERAGE	57.95%	-
F.B.I.	1.16	-




GROUND FLOOR PLAN

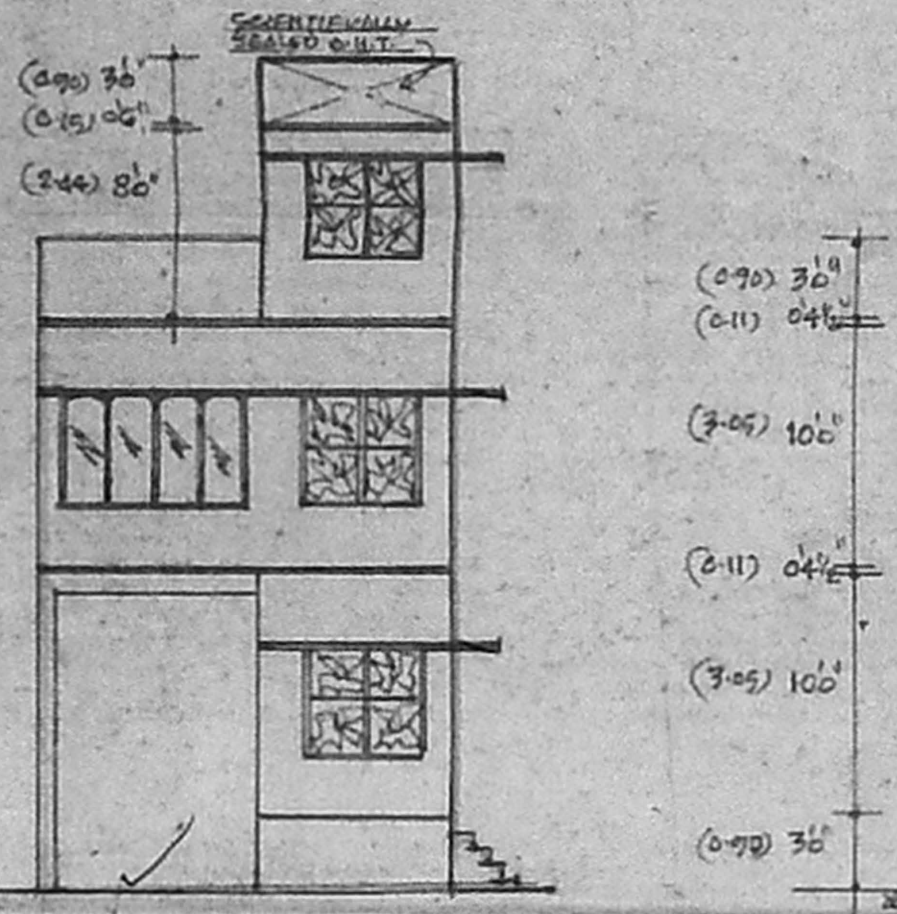


ELEVATION

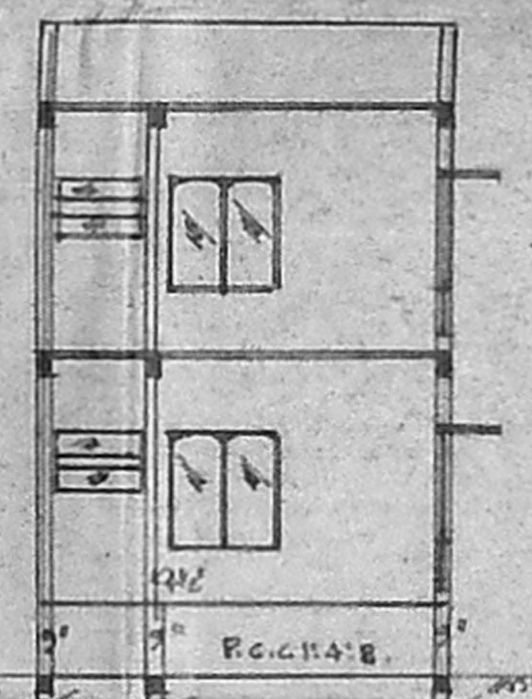


SECTION- AA

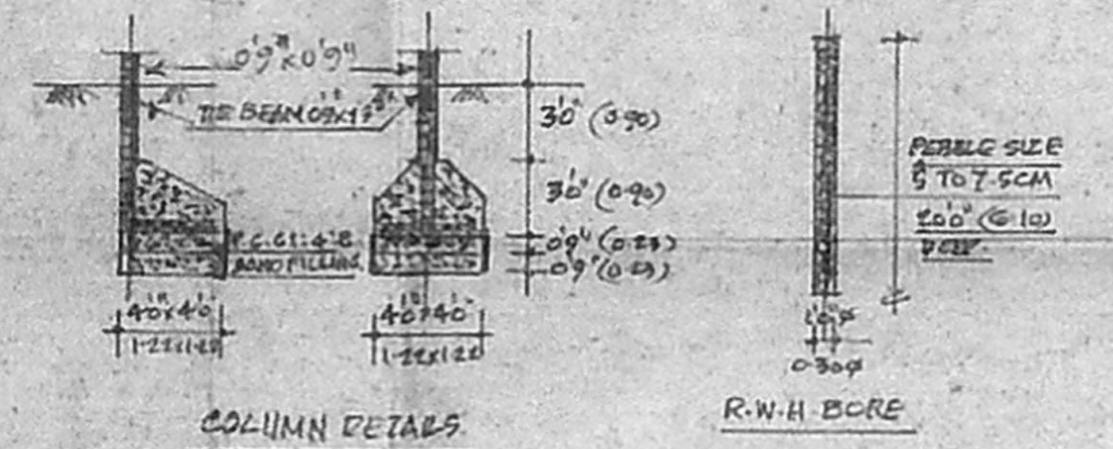


COLUMN DETAILS

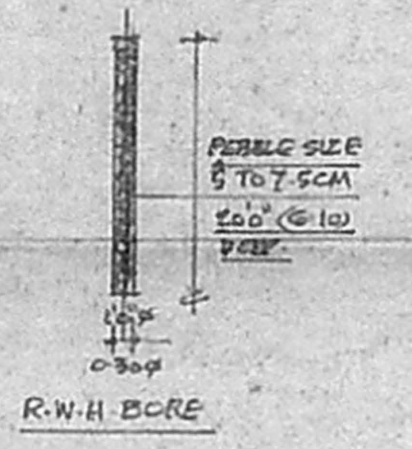

R.W.H BORE

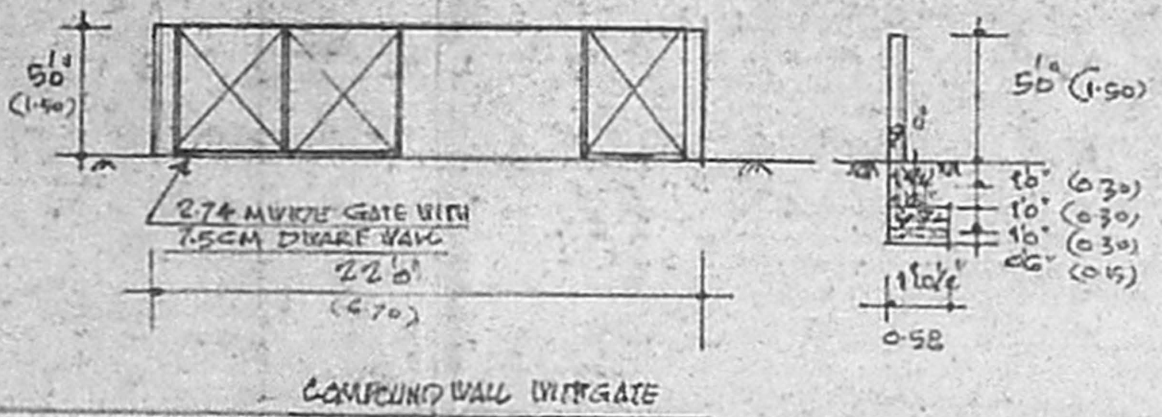

COMPOUND WALL WITH GATE

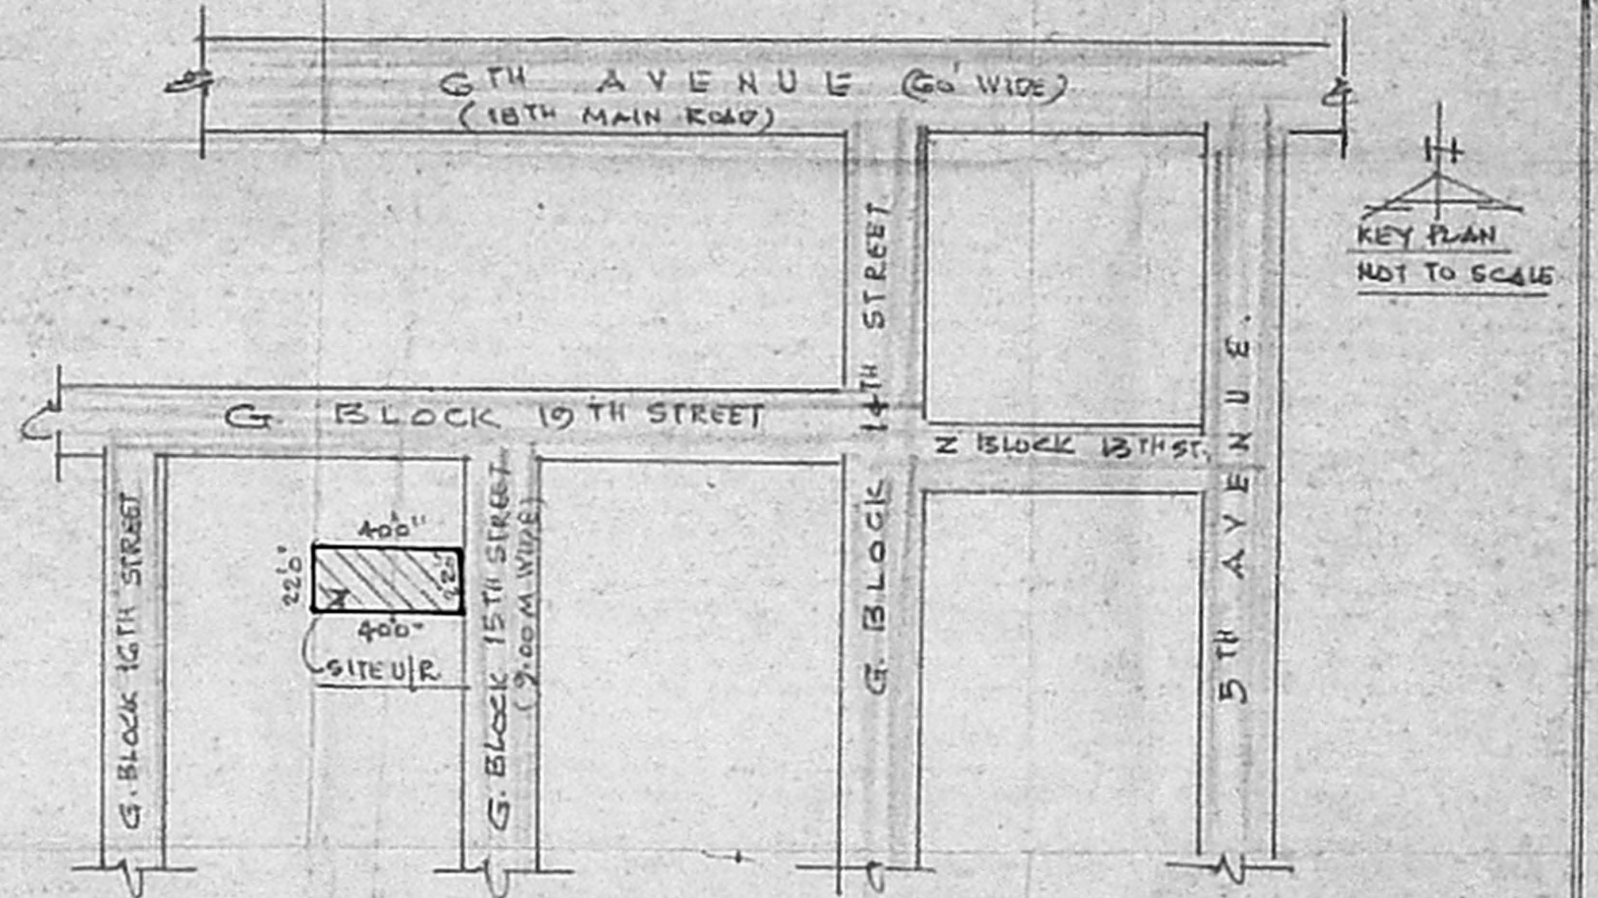

KEY PLAN NOT TO SCALE

(Signature)
 (T. J. SIVASANKAR)
 OWNER

(Signature)
M. SHANKAR
 Consulting Engineer
 Licensed Surveyor - Regd. No. 1197
 Corporation of Chennai
 29-A, Sivan Koil North, Madu St.
 Villuvalkalam, Chennai - 600 049
 Cell : 98843 23838, Tel : 2617 1534

L-SURVEYOR.

PLAN SHOWING THE PROPOSED CONSTRUCTION OF THE
 RESIDENTIAL BUILDING AT PLOT NO: A.P. 1000, (PART)
 G. BLOCK, 15TH STREET, ARINGER ANNA NAGAR, CHENNAI.
 (S. NO: 128 PART - VILLUVALKAM VILLAGE) DIVISION : G4 / ZONE : S
 SCALE : 1" = 80' (1 CM = 1 M)