


திட்ட வரைபட அனுமதி எண்
5714 573 3607
ஒப்புநிச்சிப்பட்டது
இவ்வனுமதிக்க கடித எண் 13/19838/05
நாள் 10/07/07 ல் குறிப்பிடப்பட்டுள்ள
வரையறைகளுக்கு உட்பட்டது
சுப்பிரீனர் செயிலருக்காக
சென்னைப் பெருநகர் வளர்ச்சிக் குறும்
சென்னை - 600 008.




ELEVATION


SECTION AT AB

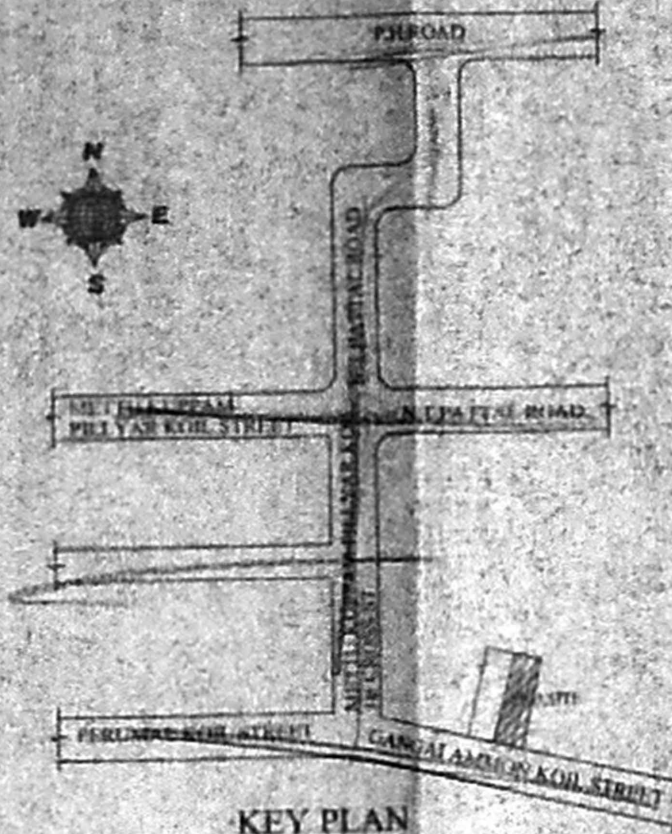

KEY PLAN (NOT TO SCALE)

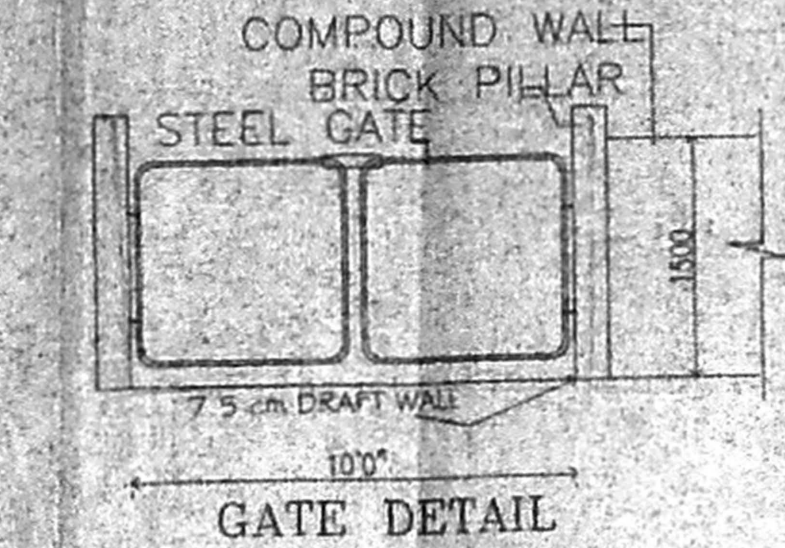


GATE DETAIL

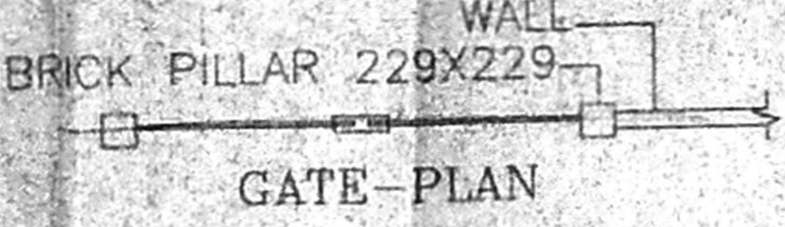


GATE PLAN




DWARF WALL DETAILS

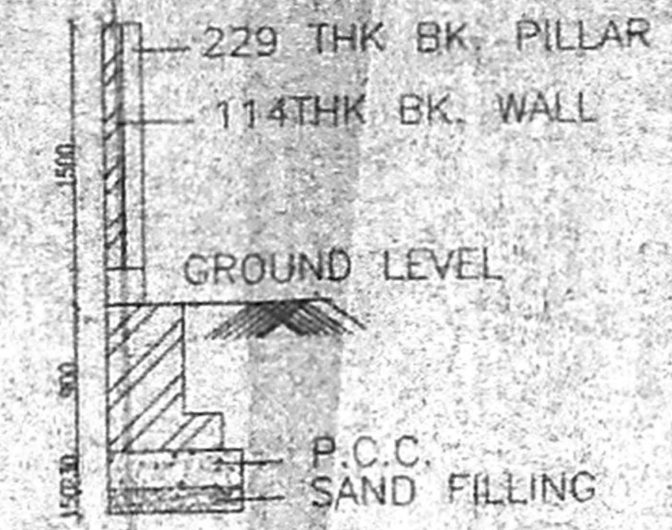


SECTION OF GATE

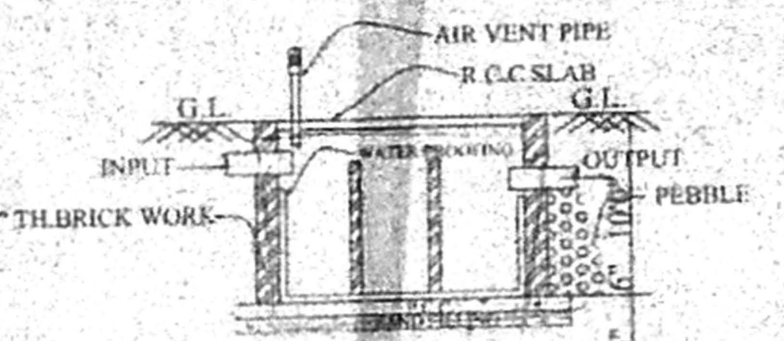


SECTION AT XX

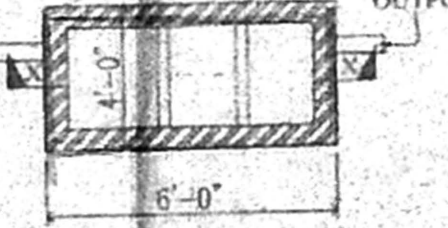


SEPTIC TANK PLAN

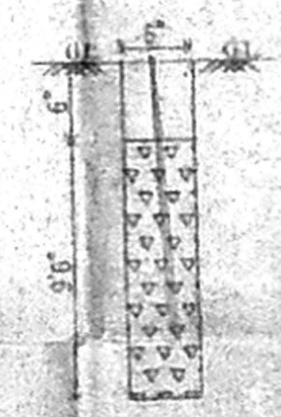


PERCOLATION PIT (NOT TO SCALE)

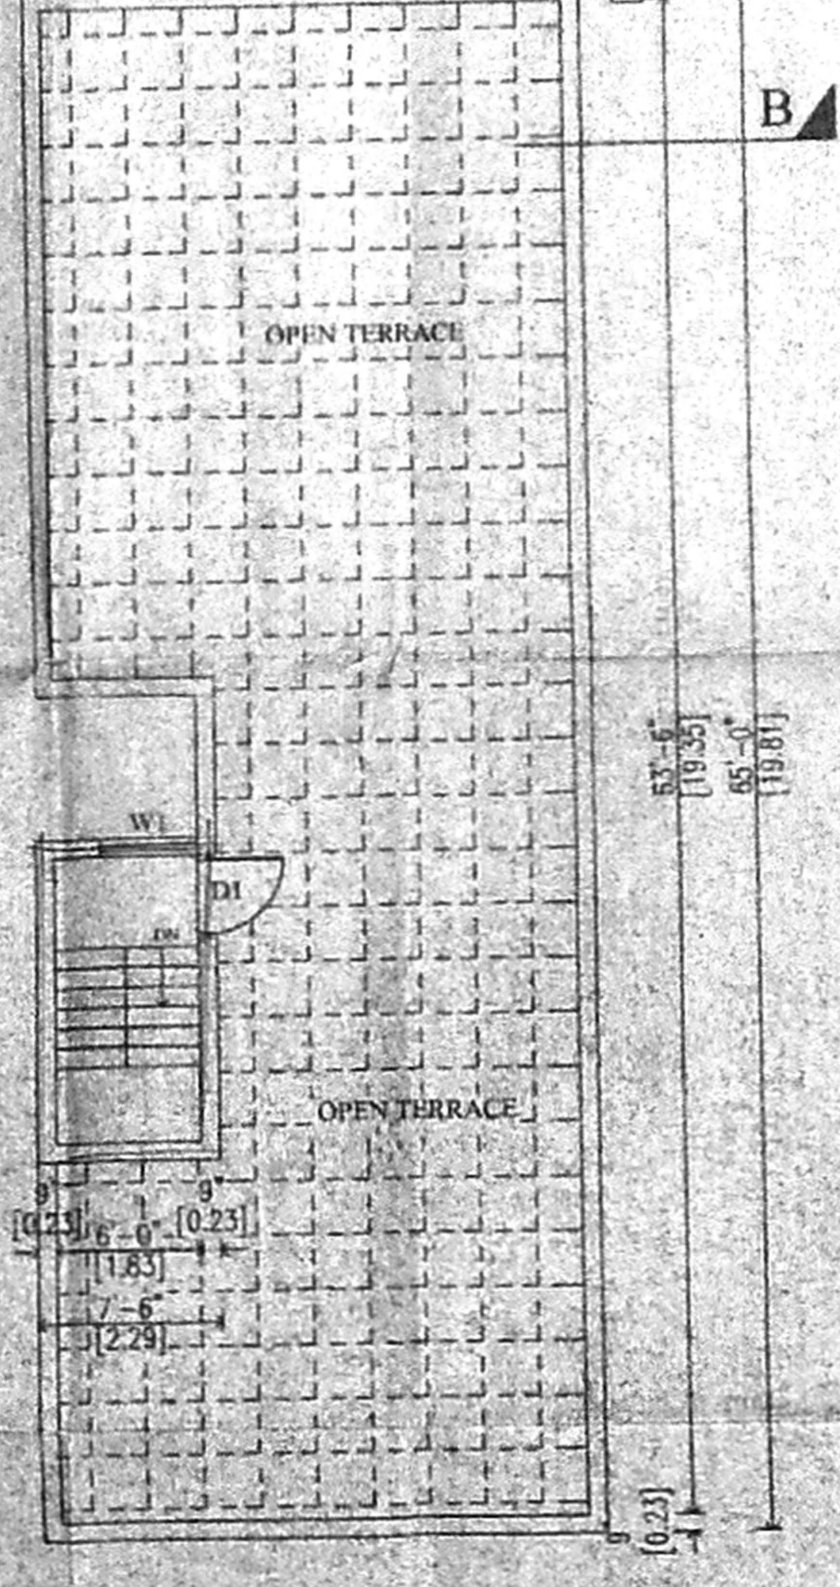

TERRACE FLOOR PLAN

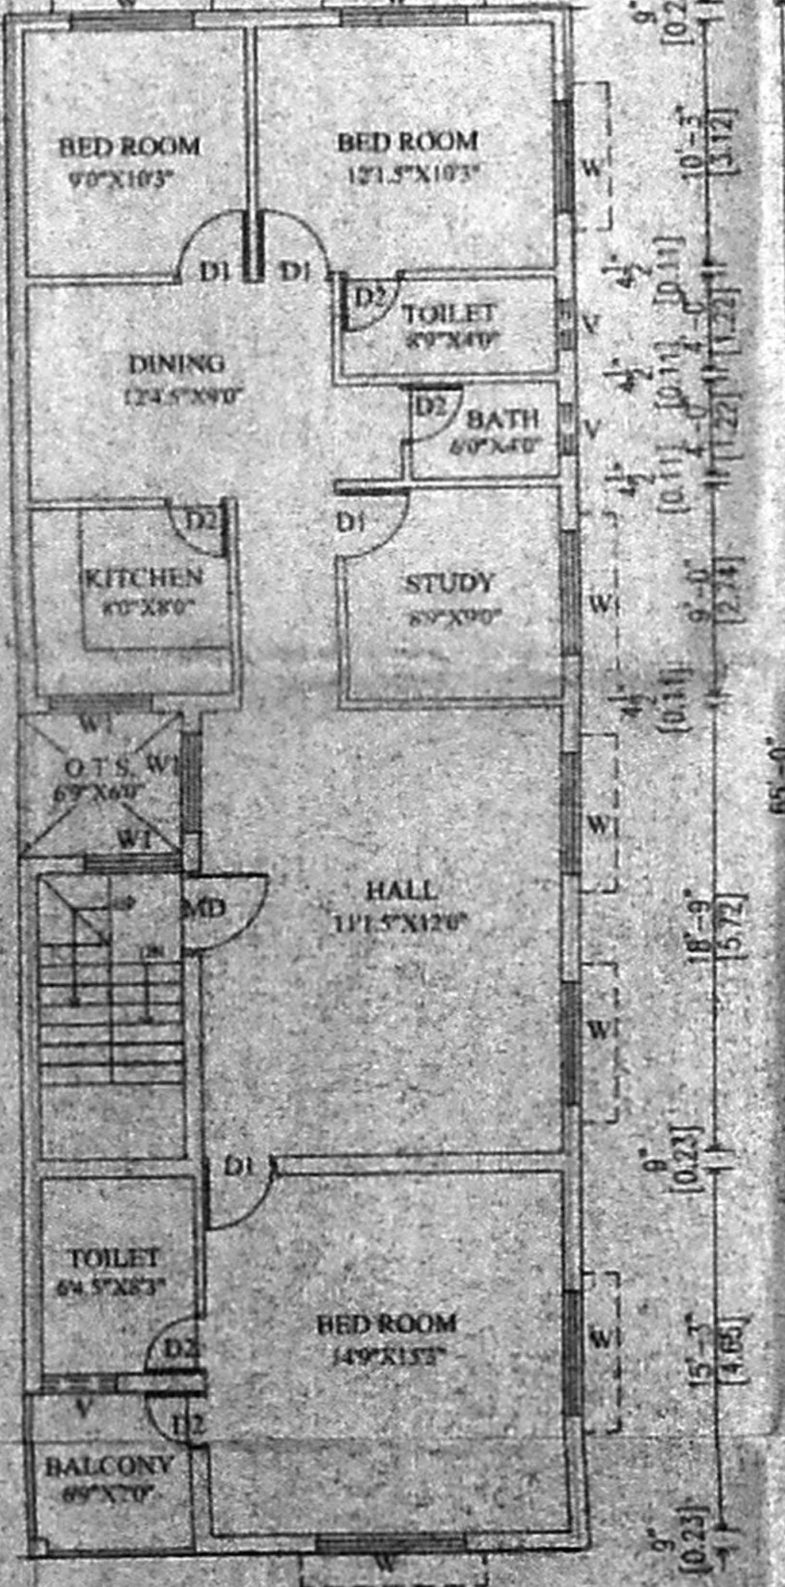

FIRST FLOOR PLAN

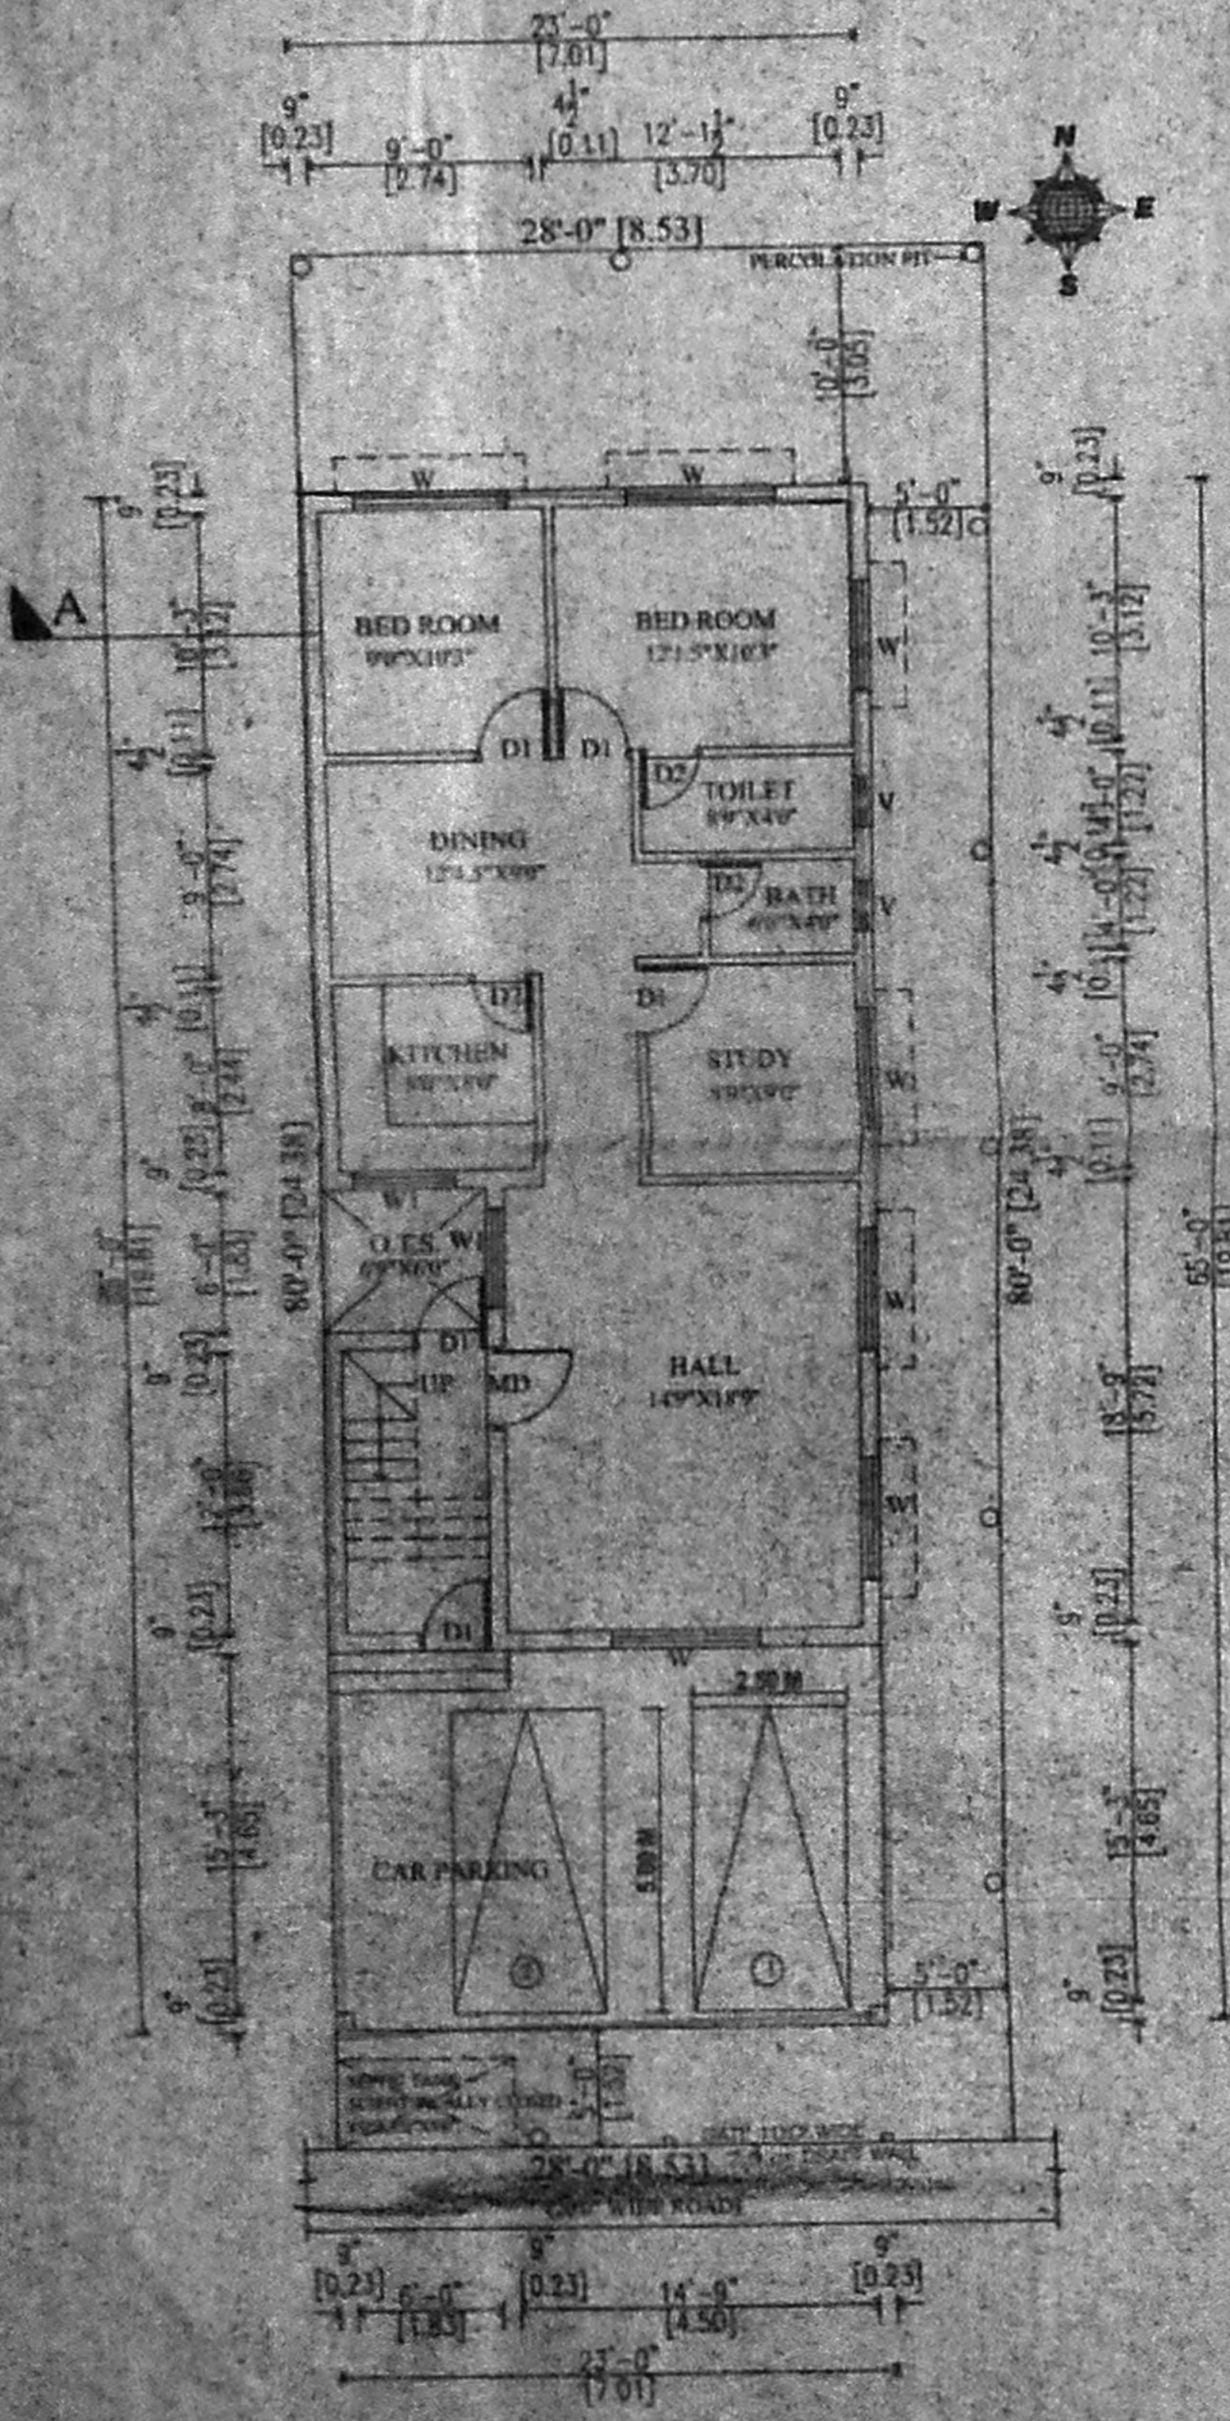

SITE CUM GROUND FLOOR PLAN

PLAN SHOWING THE PROPOSED BUILDING IN AT DOOR No. 1/133, IN S.No.361, GANGAI AMMAN KOIL STREET, NERKUNDRAM VILLAGE, AMBATHUR TALUK, THIRUVALUR DIST.

CMDA "A" CHANNEL
C.No. A3/19838/2005

SPECIFICATION
 R.C.C. 1:2:4 COLUMN FOUNDATION AND BASEMENT
 SAND FILLING IN FOUNDATION AND BASEMENT
 P.C.C. 1:4:8 IN FOUNDATION AND BASEMENT
 BRICK WORK IN CM. 1:4 FOR BASEMENT
 SUPERSTRUCTURE AND EXTERIOR WALL
 MOSAIC TILED FLOORING
 R.C.C. 1:2:4 FOR INTELS, SLABS, BEAMS, SUNSHADES ETC.
 PLASTERING IN CM. 1:4
 WEATHERING COURSE LAID TO PROPER SLOPE
 PAINTING IN CEMENT FOR WALLS AND ENAMEL PAINT FOR DOORS AND WINDOWS.

SCHEDULE OF JOINERIES

TYPE	SIZE	DESCRIPTION
MD	3'6" X 7'0"	T.W. MAIN DOOR
D1	7'0" X 7'0"	T.W. PANELLED DOOR
D2	2'6" X 7'0"	T.W. PANELLED DOOR
W	6'0" X 4'6"	T.W. GLAZED WINDOW
W1	3'0" X 4'0"	T.W. GLAZED WINDOW
V	2'0" X 2'0"	VENTILATOR

AREA STATEMENT

	SQ. FT.	SQ. M.
PLOT EXTENT	2240.00	208.10
GROUND FLOOR	1454.50	135.12
FIRST FLOOR	1454.50	135.12
TOTAL	2909.00	270.24

F.S.I. : 1.30
 PLOT COVERAGE : 64.93 %

COLOUR INDEX

PROPOSED	[Symbol]
ROADS	[Symbol]
SITE BOUNDARY	[Symbol]

SCALE: 1:100 (1" = 8')

DATE: _____

DRAWN BY: _____

CHECKED BY: _____

ALL DIMENSIONS ARE IN METERS IN BRACKET.

P. Pusparaj
(K. PUSPARAJ)
 OWNERS SIGNATURE

K. GIRJA
 Civil Engineering Consultant
 & Licensed Surveyor
 Ampattur Municipality
 174, Nelsonmanickam Road,
 Cholaimedu, Chennai-94.
 Ph: 23745659, 9841237576

LICENSED SURVEYOR